




First Floor Plan

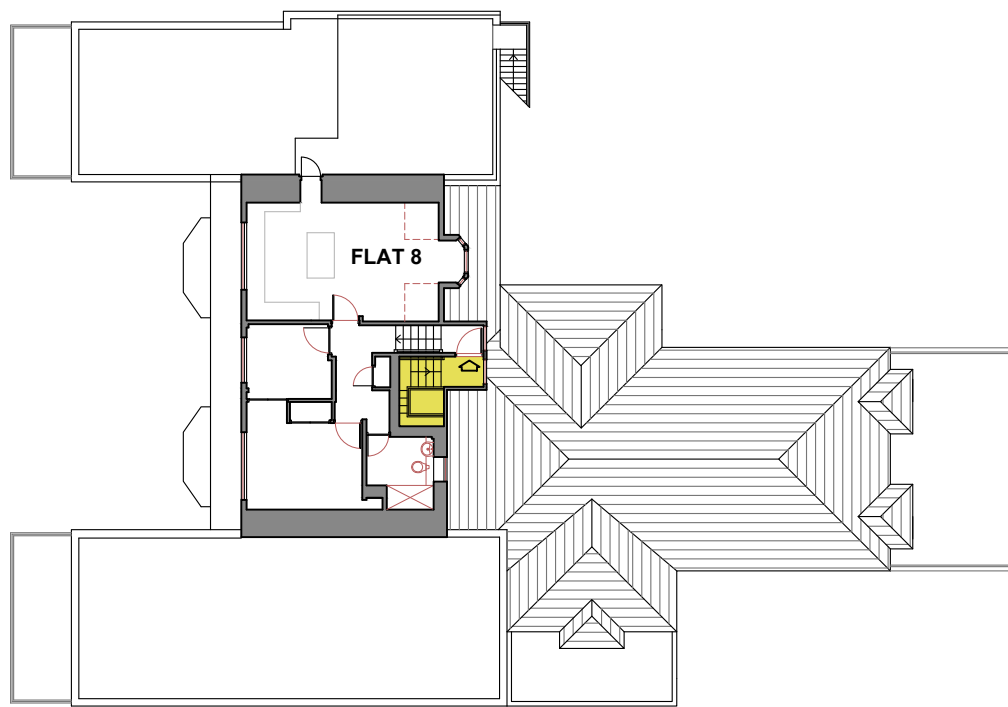

Second Floor Plan

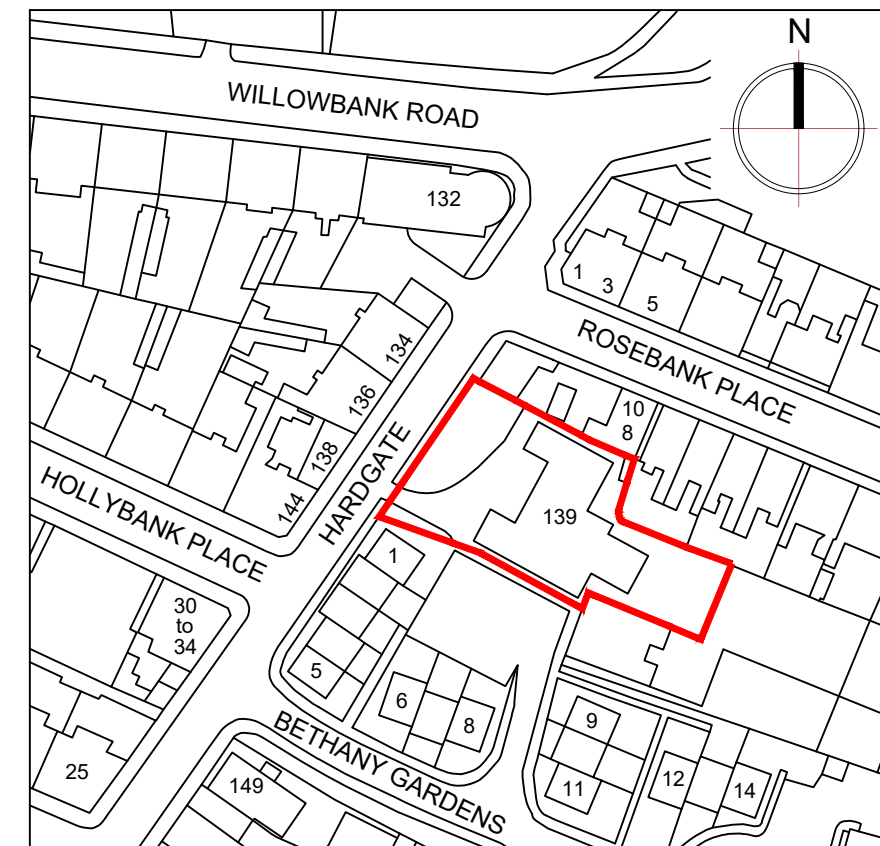

Location Plan 1:1250 @ A3

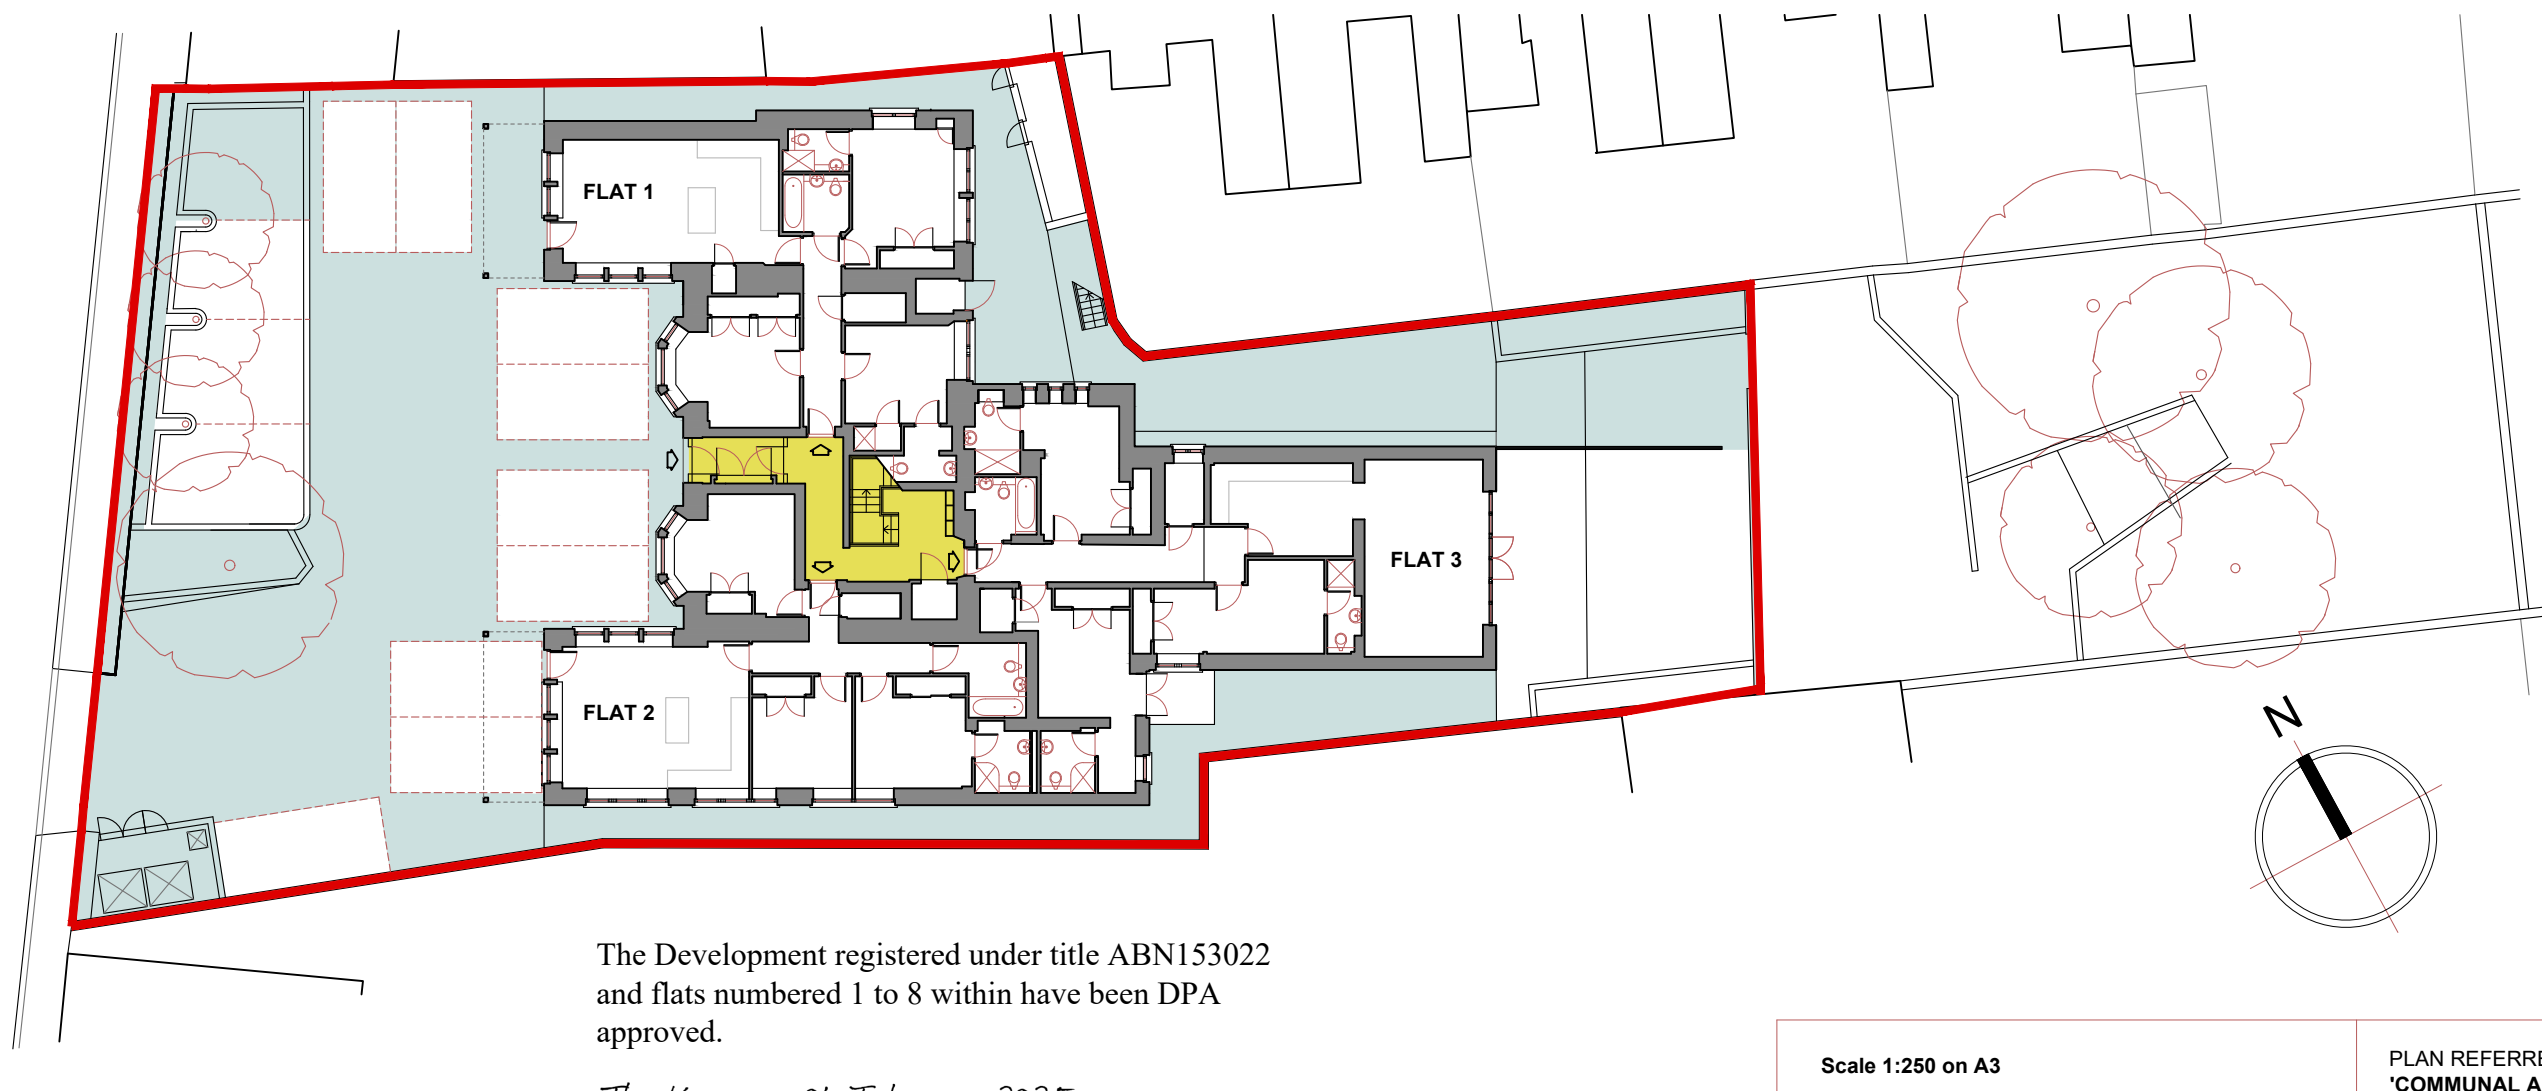

Ground Floor Plan

The Development registered under title ABN153022 and flats numbered 1 to 8 within have been DPA approved.

The Keeper - 04 February 2025

Keeper for the Registers of Scotland


Scale 1:250 on A3




PLAN REFERRED TO PROPERTY 'COMMUNAL AREAS', MILLBANK HOUSE, 139 HARDGATE, ABERDEEN. AB11 6XQ




First Floor Plan

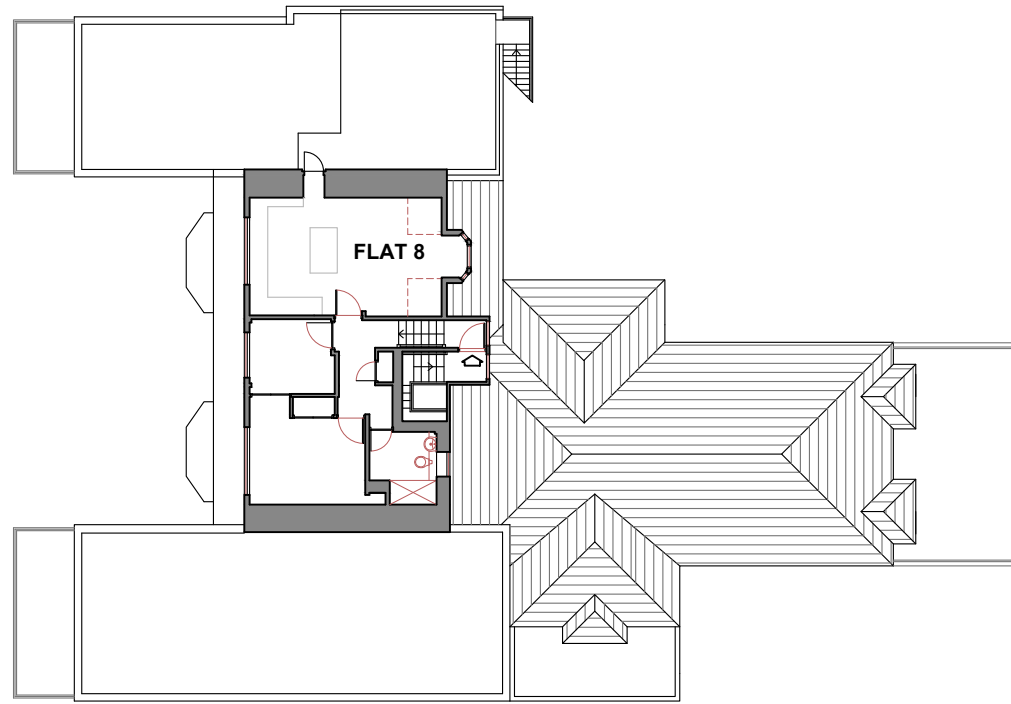

Second Floor Plan

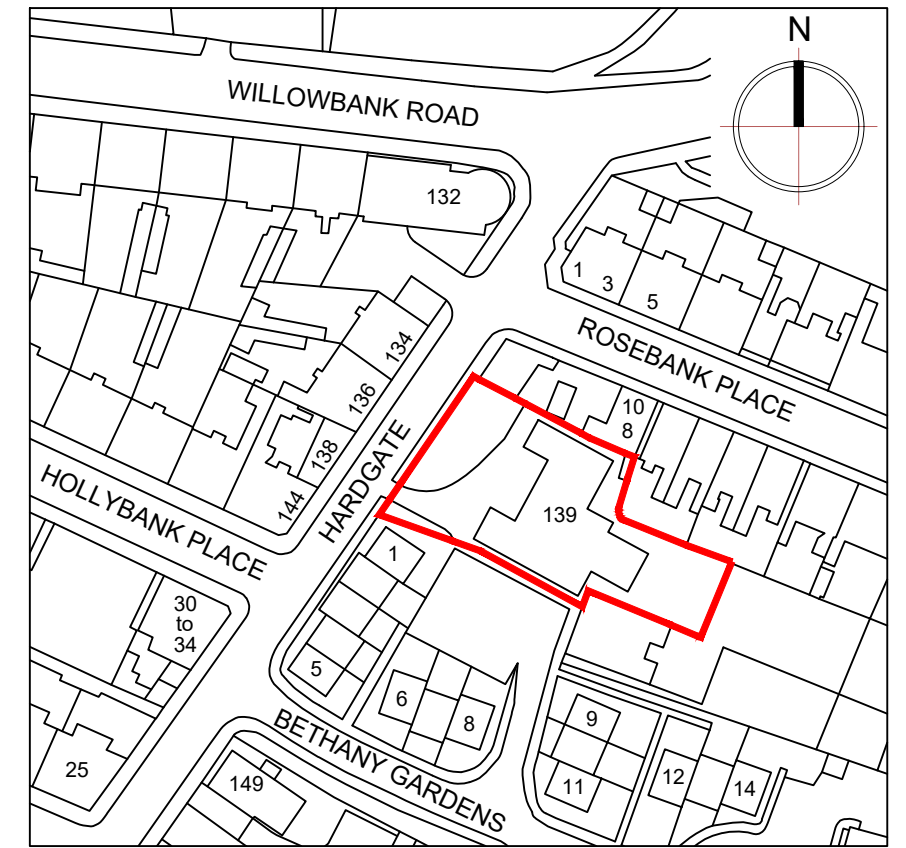

Location Plan 1:1250 @ A3

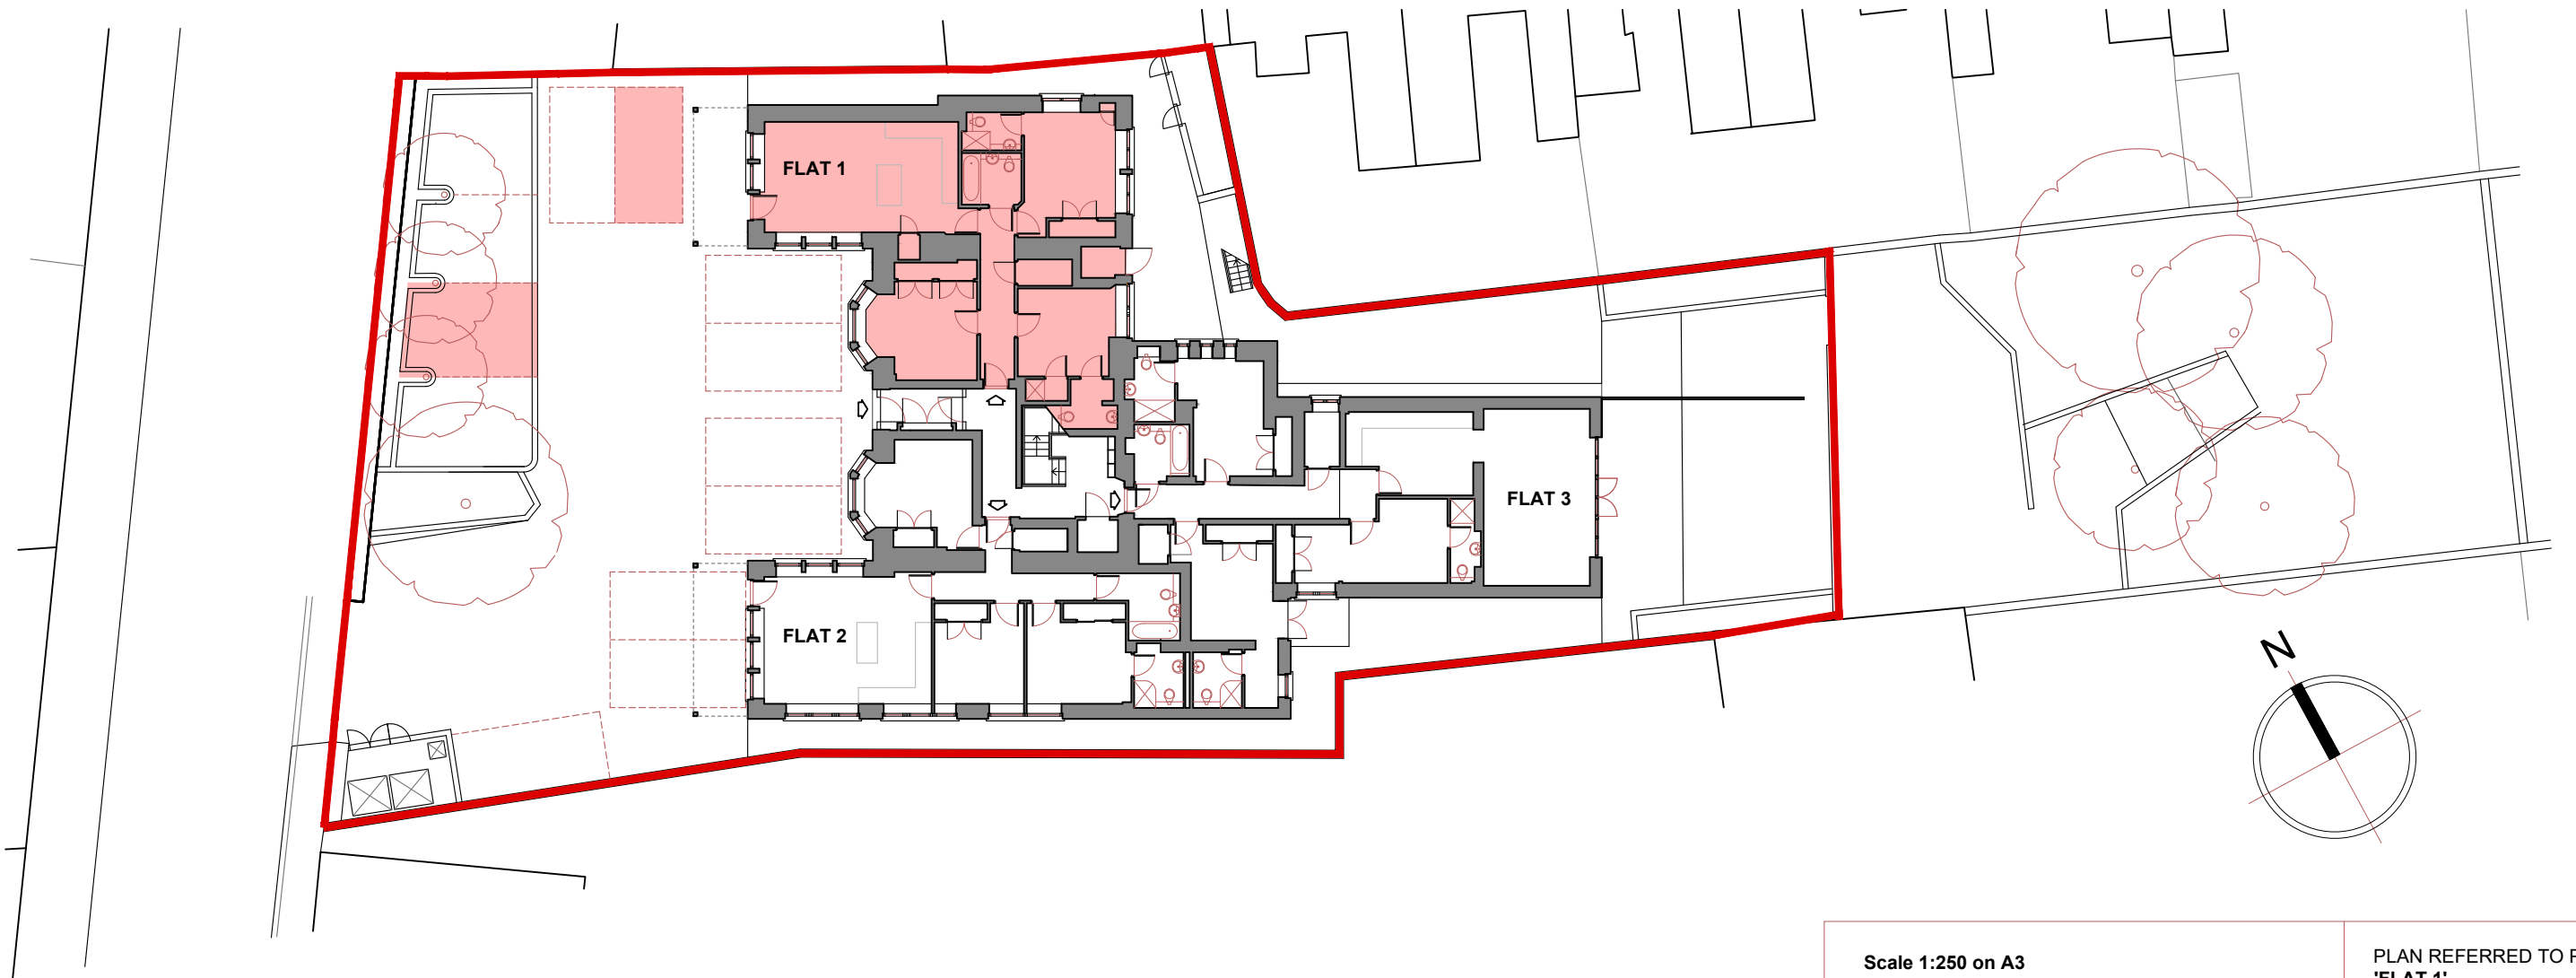


Ground Floor Plan


Scale 1:250 on A3




PLAN REFERRED TO PROPERTY
'FLAT 1',
 MILLBANK HOUSE,
 139 HARDGATE,
 ABERDEEN. AB11 6XQ

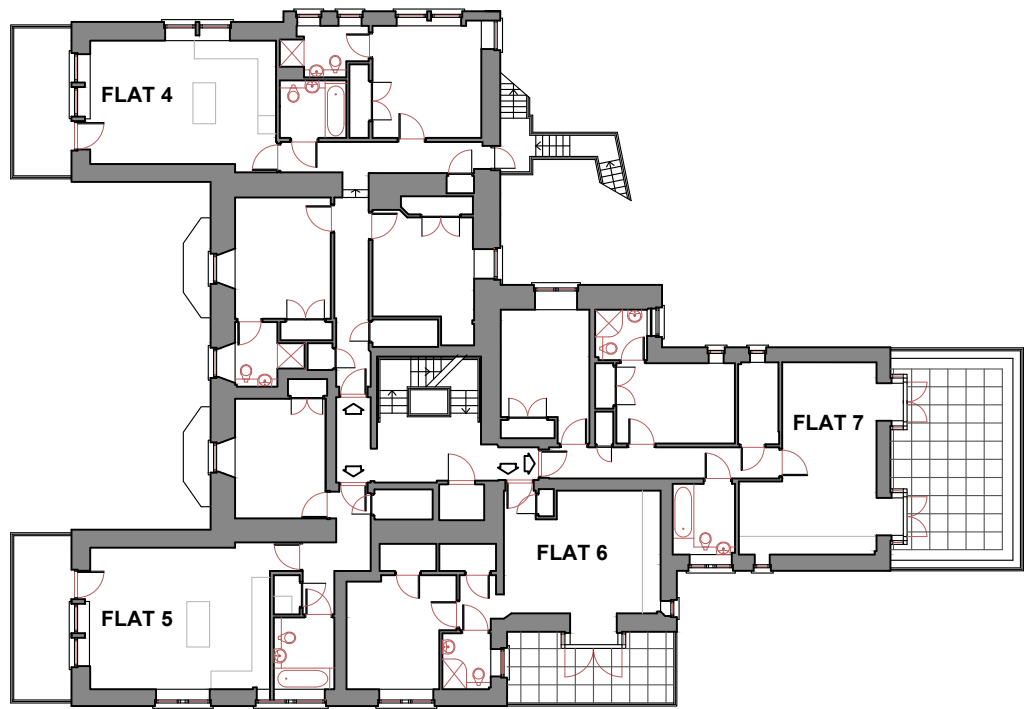


First Floor Plan

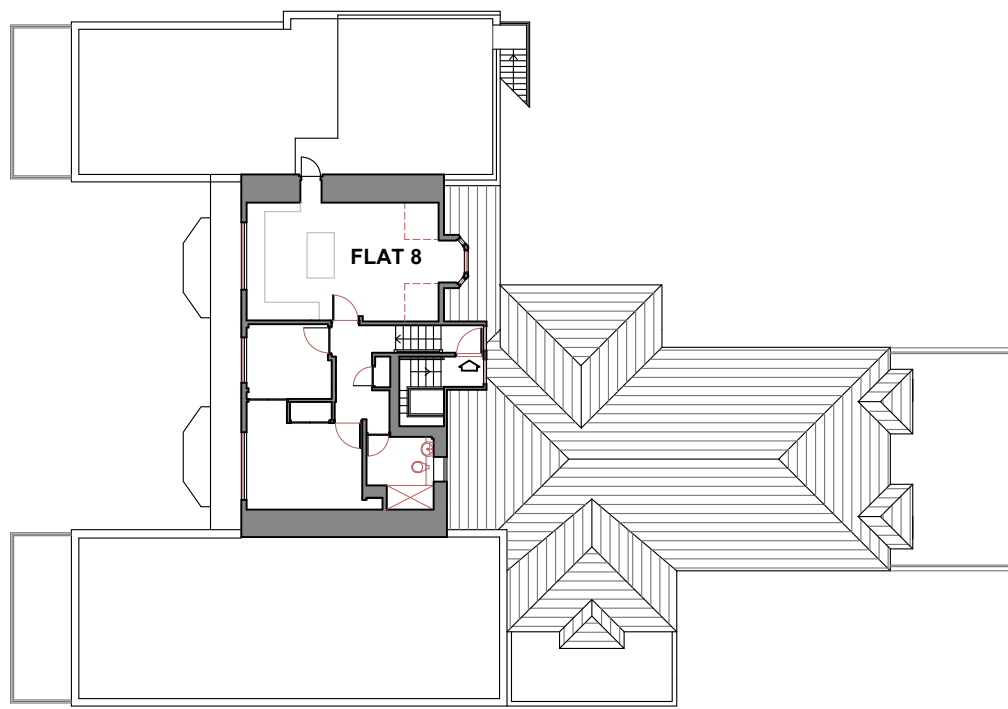

Second Floor Plan

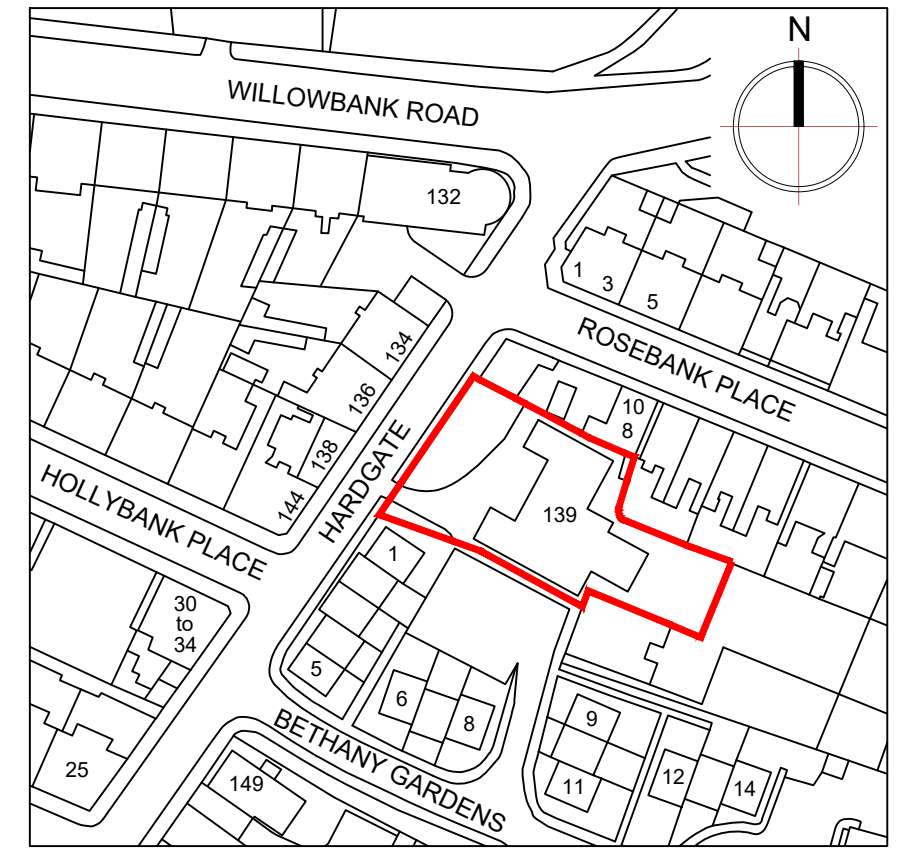

Location Plan 1:1250 @ A3

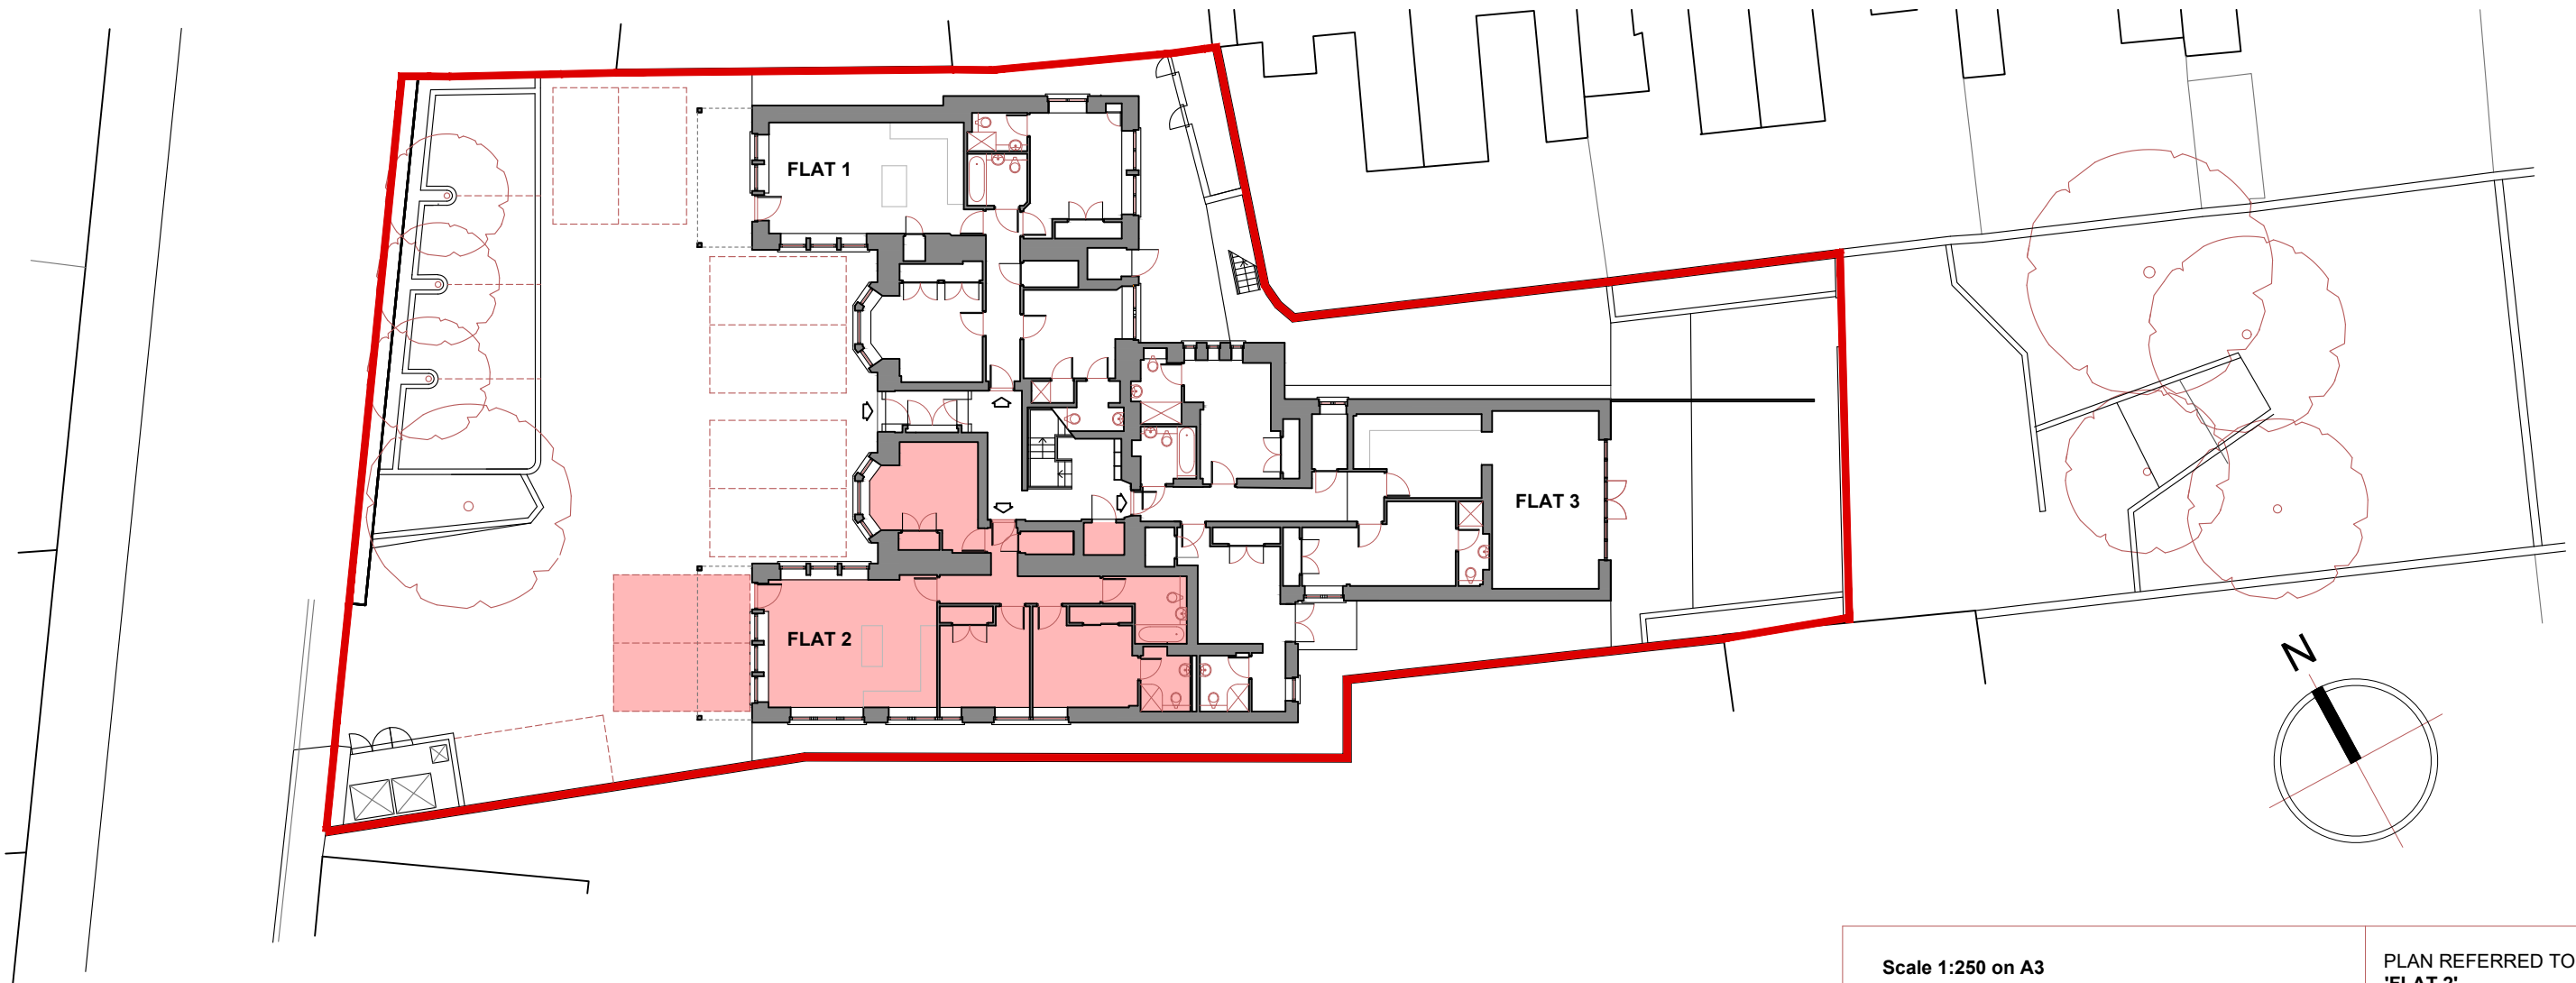


Ground Floor Plan


Scale 1:250 on A3




PLAN REFERRED TO PROPERTY
'FLAT 2',
 MILLBANK HOUSE,
 139 HARDGATE,
 ABERDEEN. AB11 6XQ

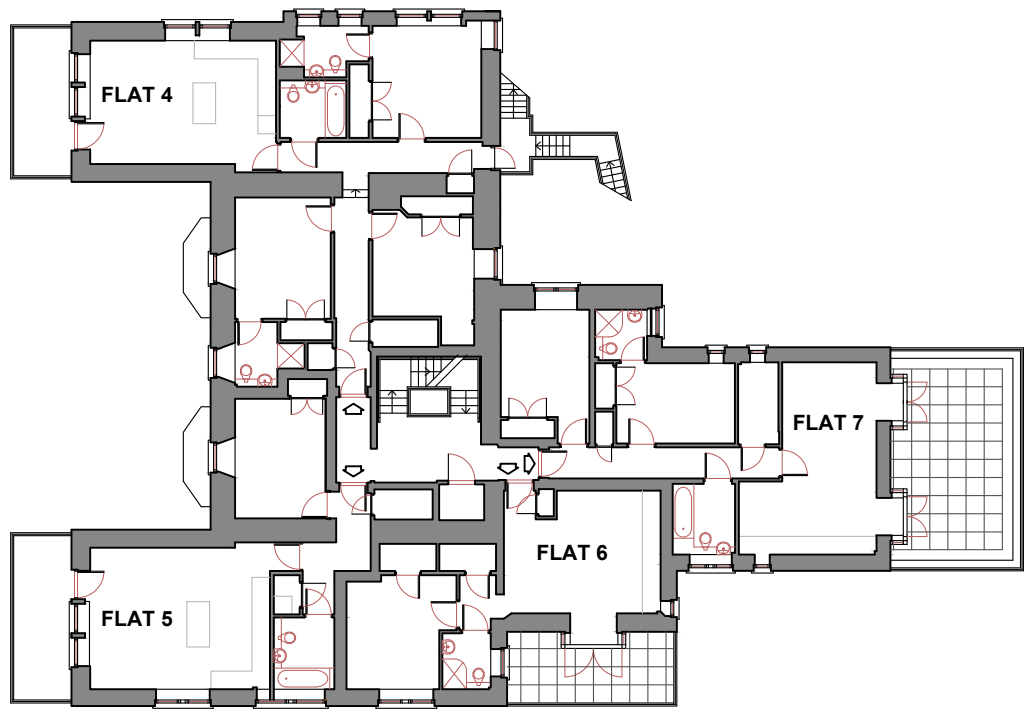


First Floor Plan

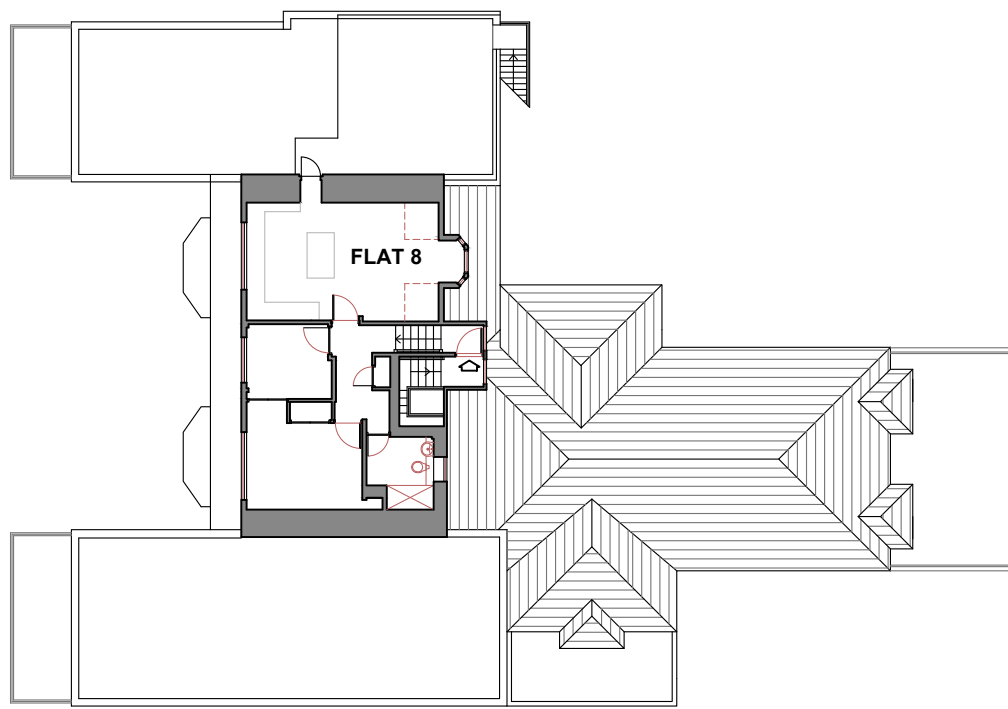

Second Floor Plan

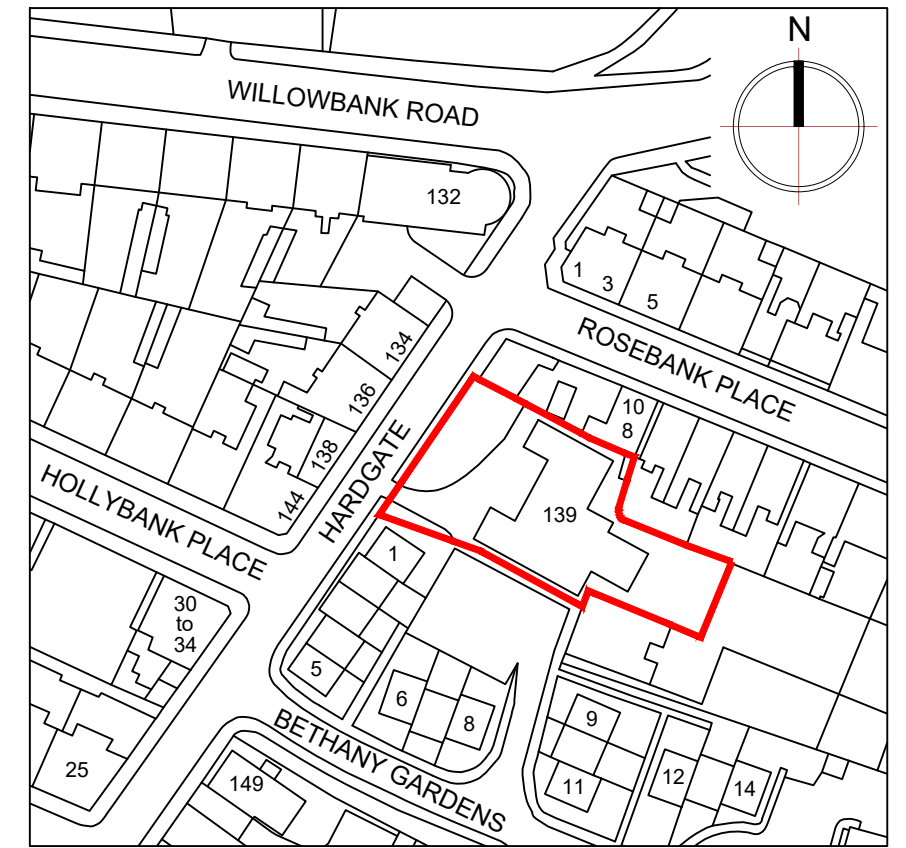

Location Plan 1:1250 @ A3

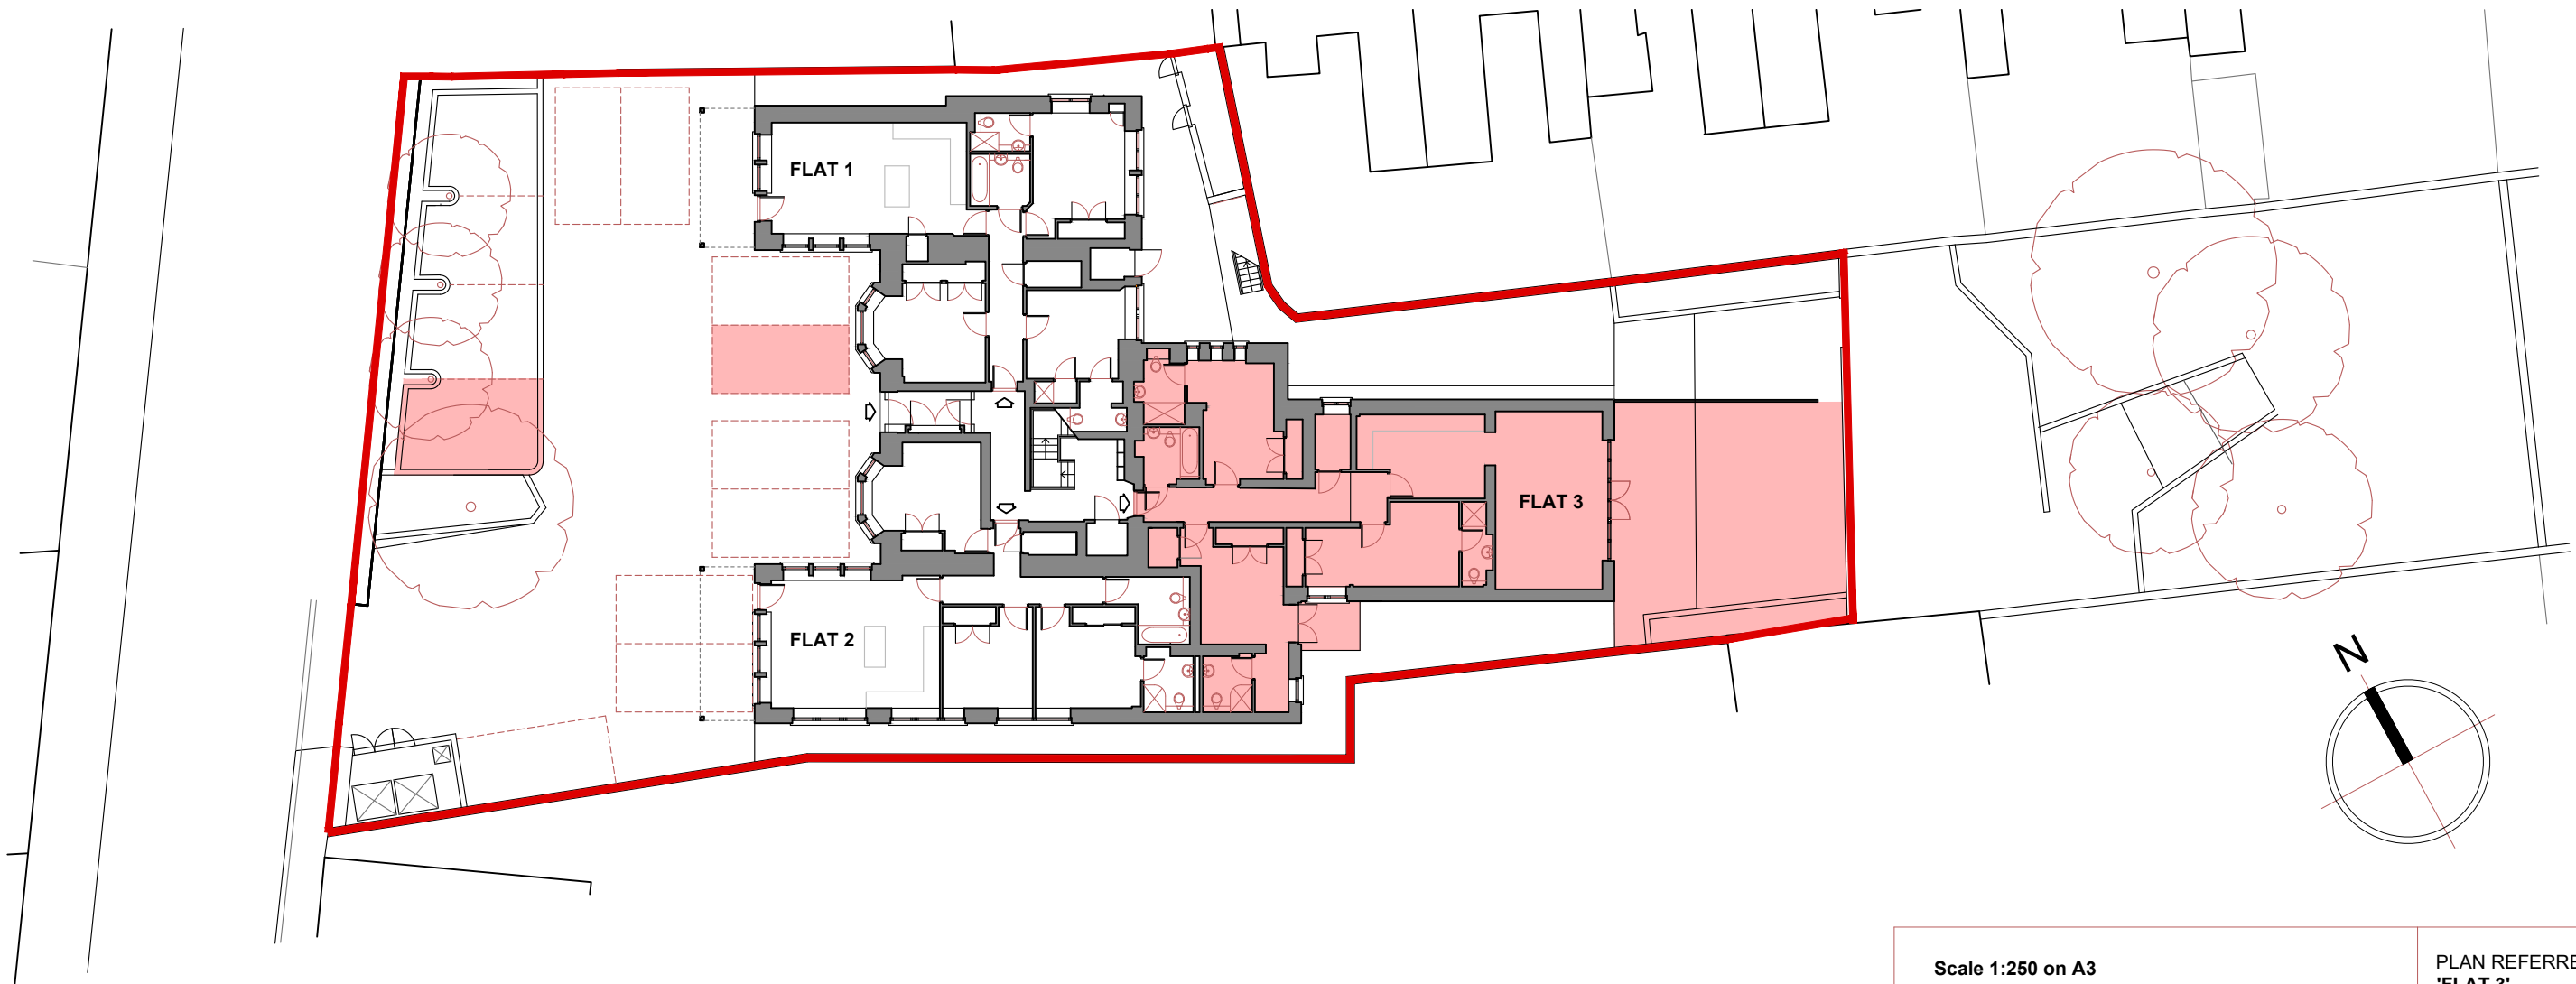


Ground Floor Plan


Scale 1:250 on A3




PLAN REFERRED TO PROPERTY
'FLAT 3',
 MILLBANK HOUSE,
 139 HARDGATE,
 ABERDEEN. AB11 6XQ

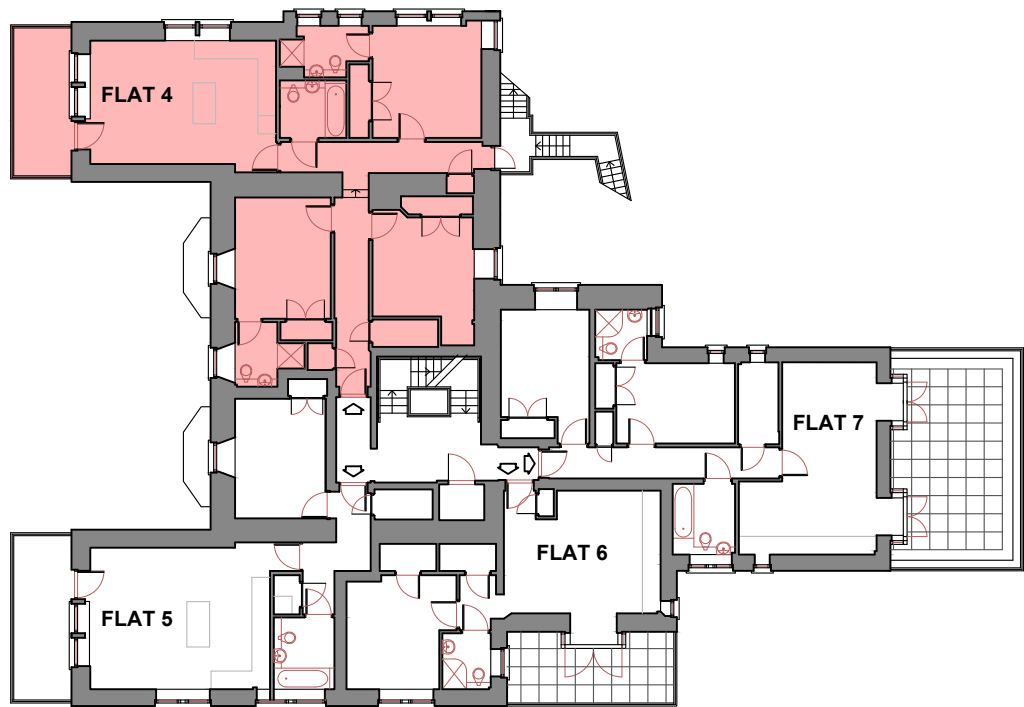

First Floor Plan

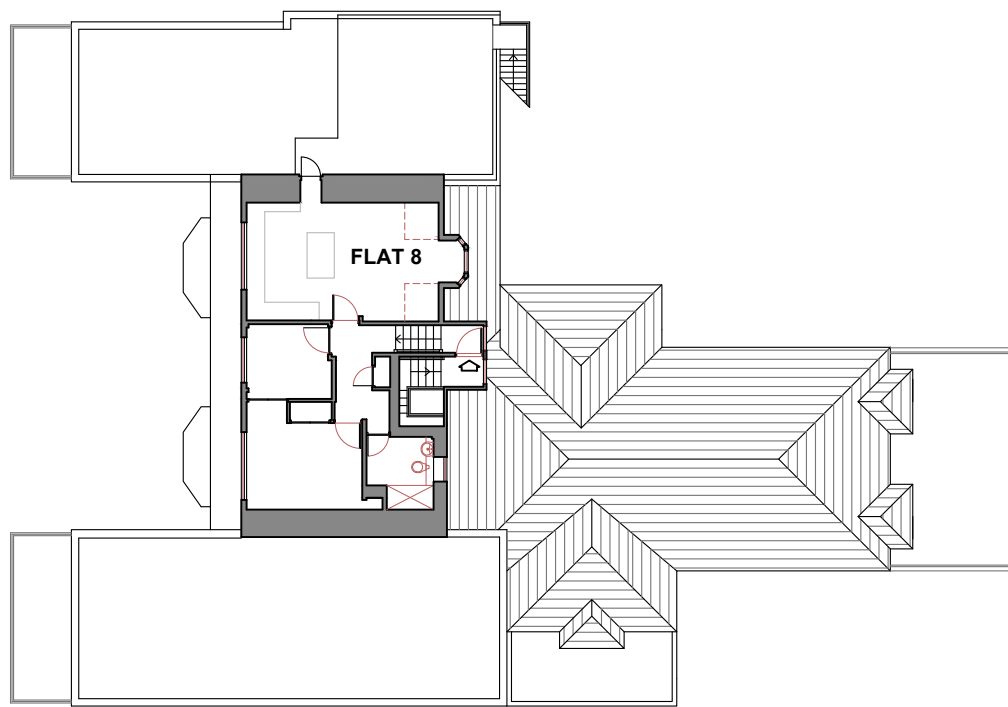

Second Floor Plan

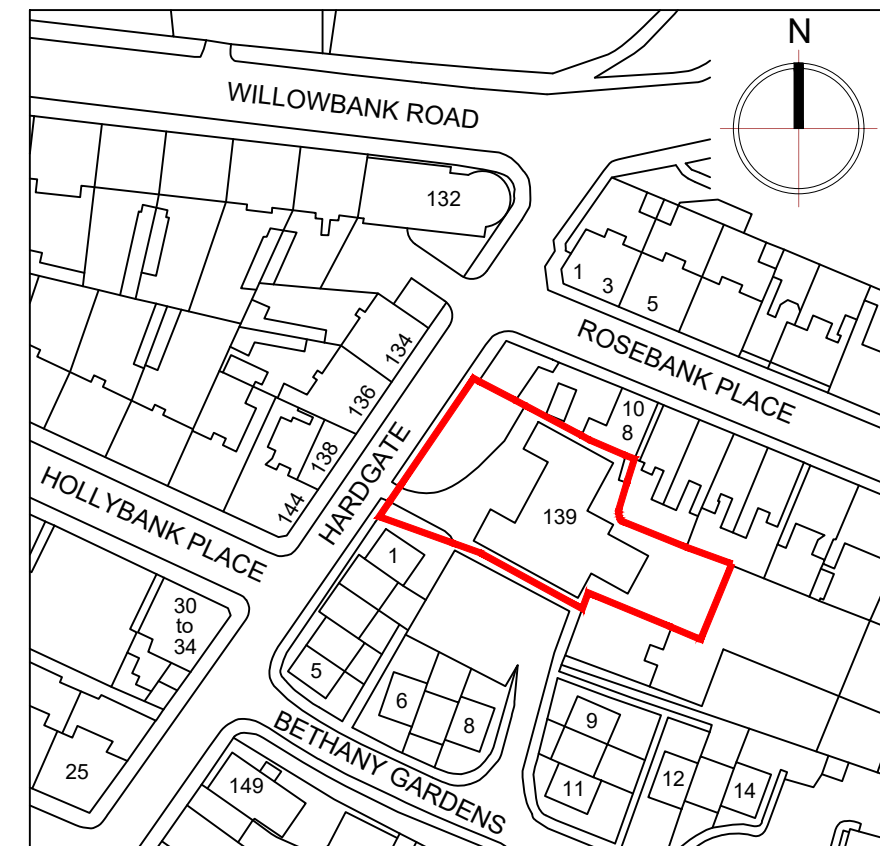

Location Plan 1:1250 @ A3



Ground Floor Plan


Scale 1:250 on A3




PLAN REFERRED TO PROPERTY
'FLAT 4',
 MILLBANK HOUSE,
 139 HARDGATE,
 ABERDEEN. AB11 6XQ



First Floor Plan

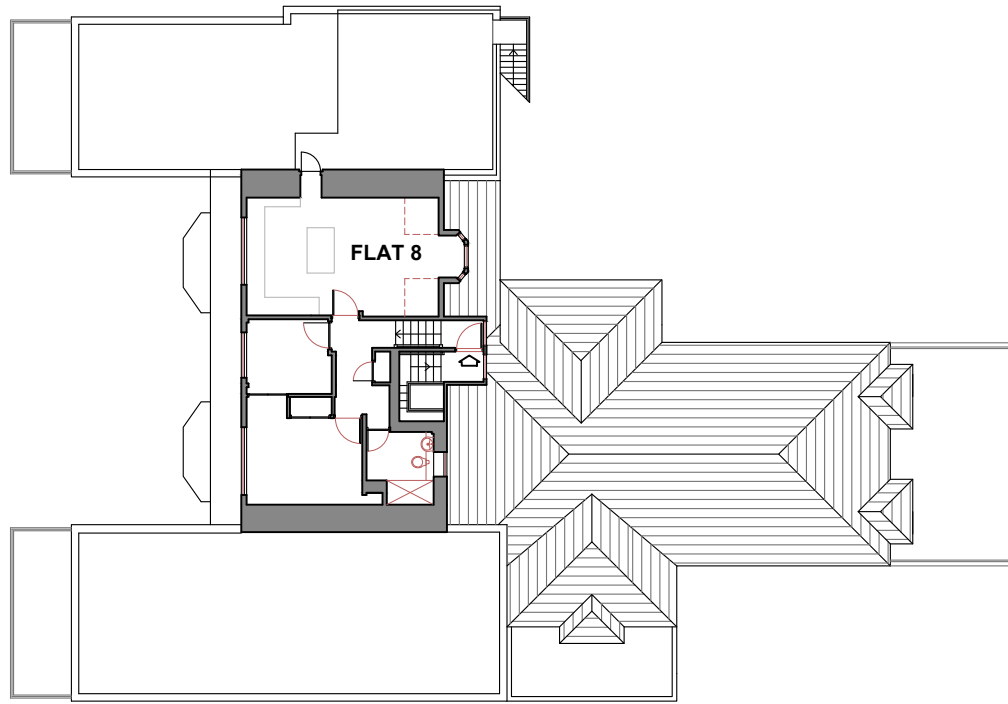

Second Floor Plan

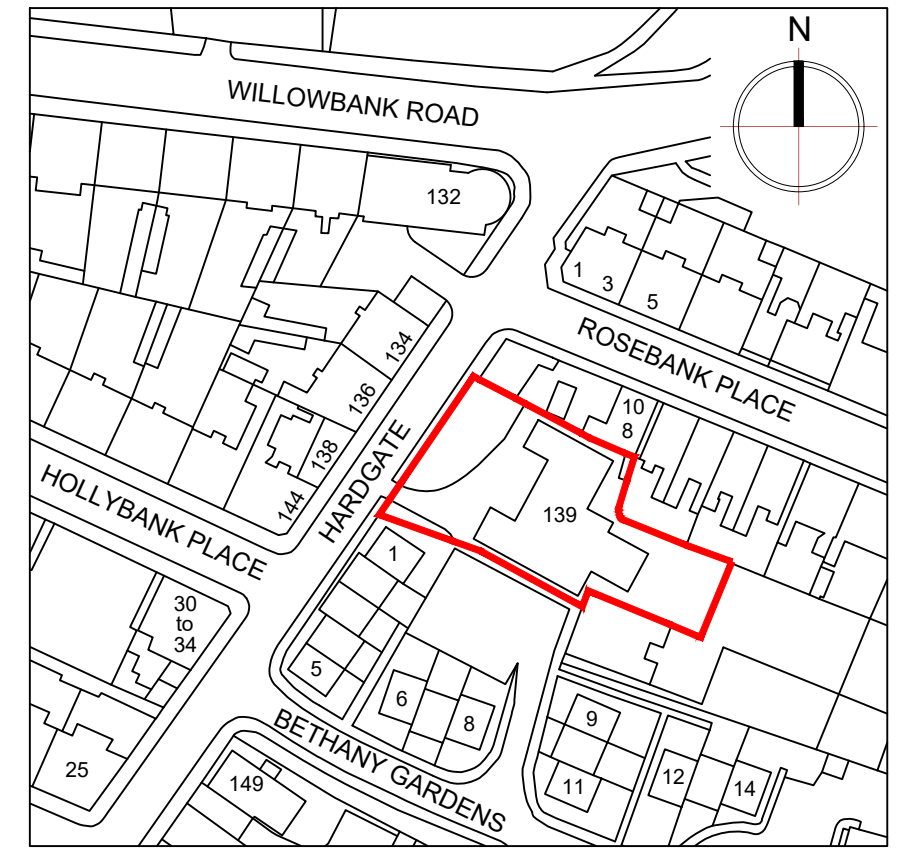

Location Plan 1:1250 @ A3




Ground Floor Plan


Scale 1:250 on A3




PLAN REFERRED TO PROPERTY
'FLAT 5',
 MILLBANK HOUSE,
 139 HARDGATE,
 ABERDEEN. AB11 6XQ

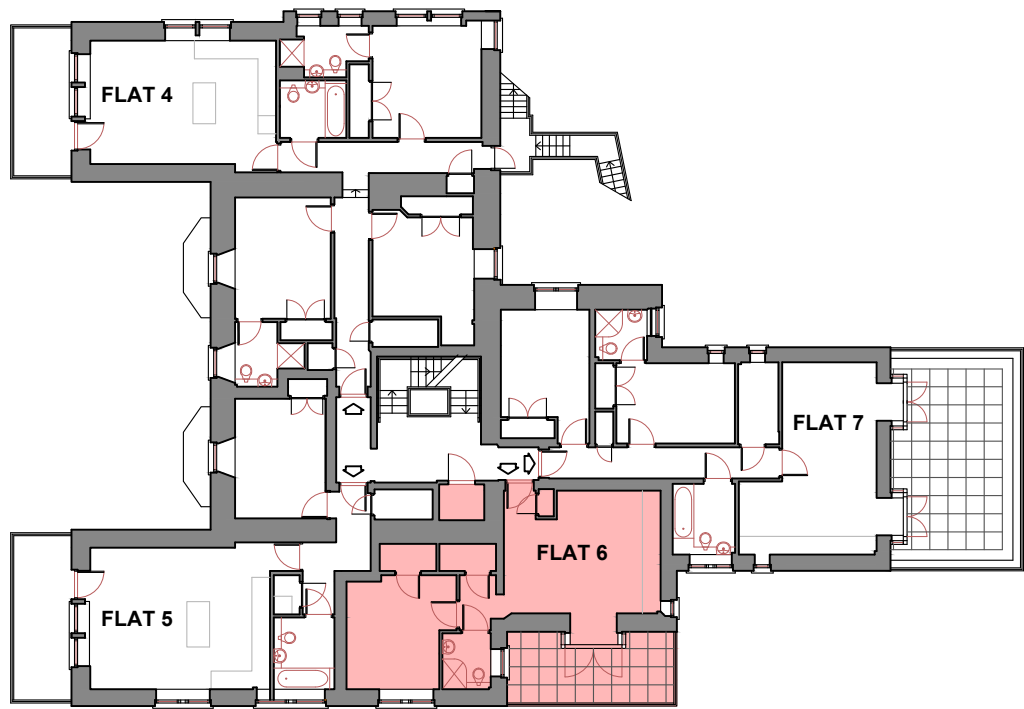


First Floor Plan

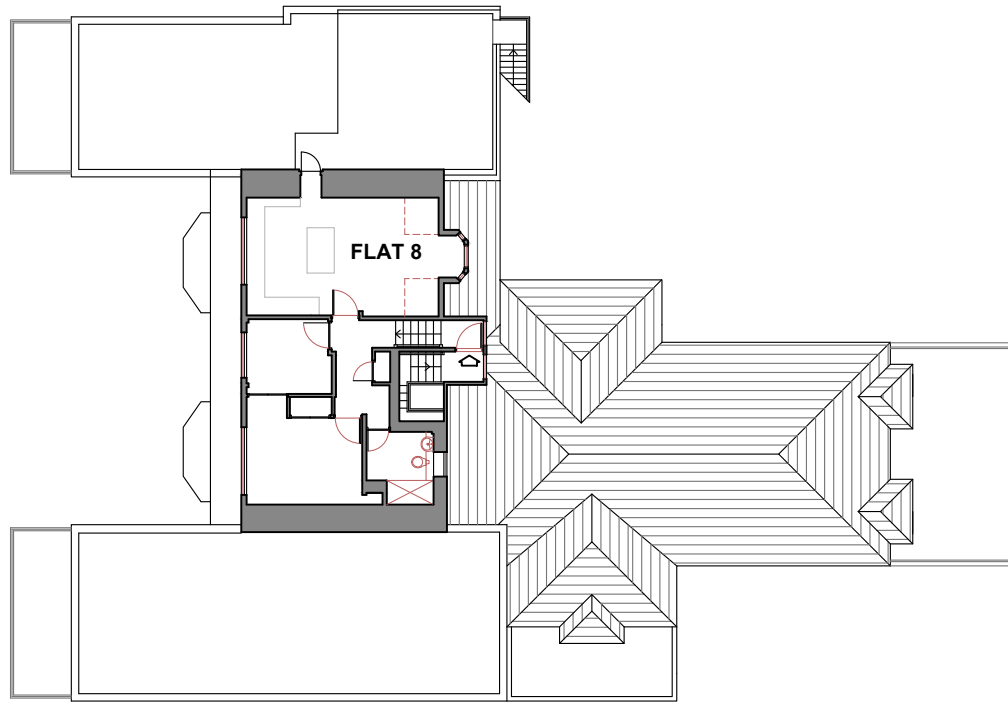

Second Floor Plan

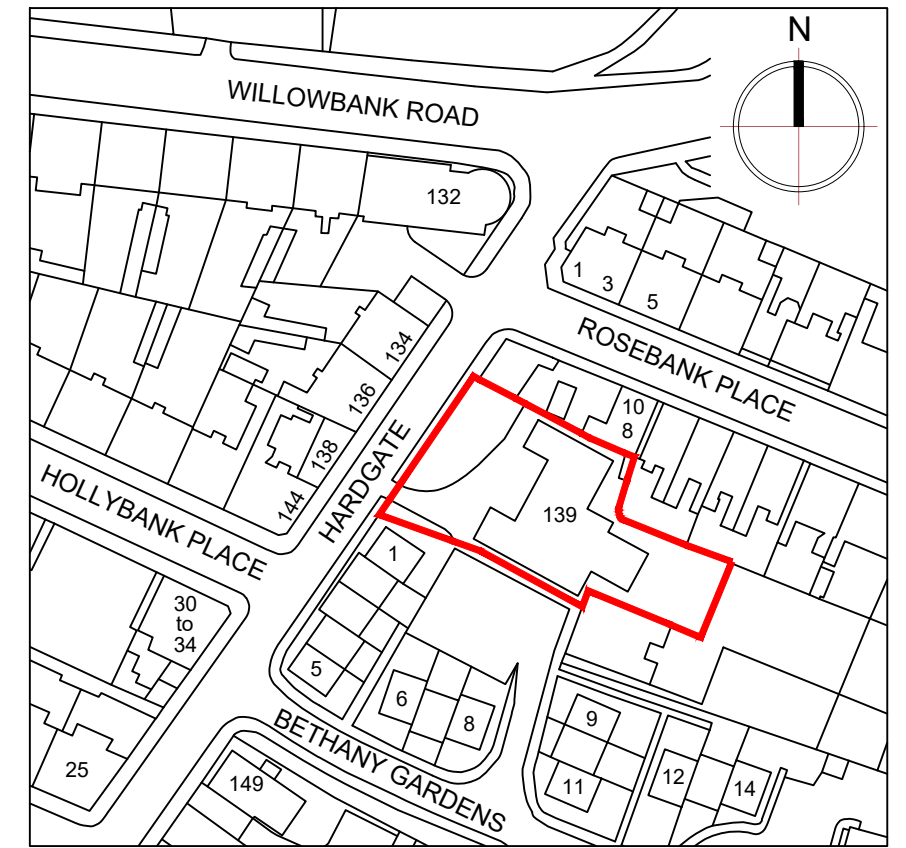

Location Plan 1:1250 @ A3

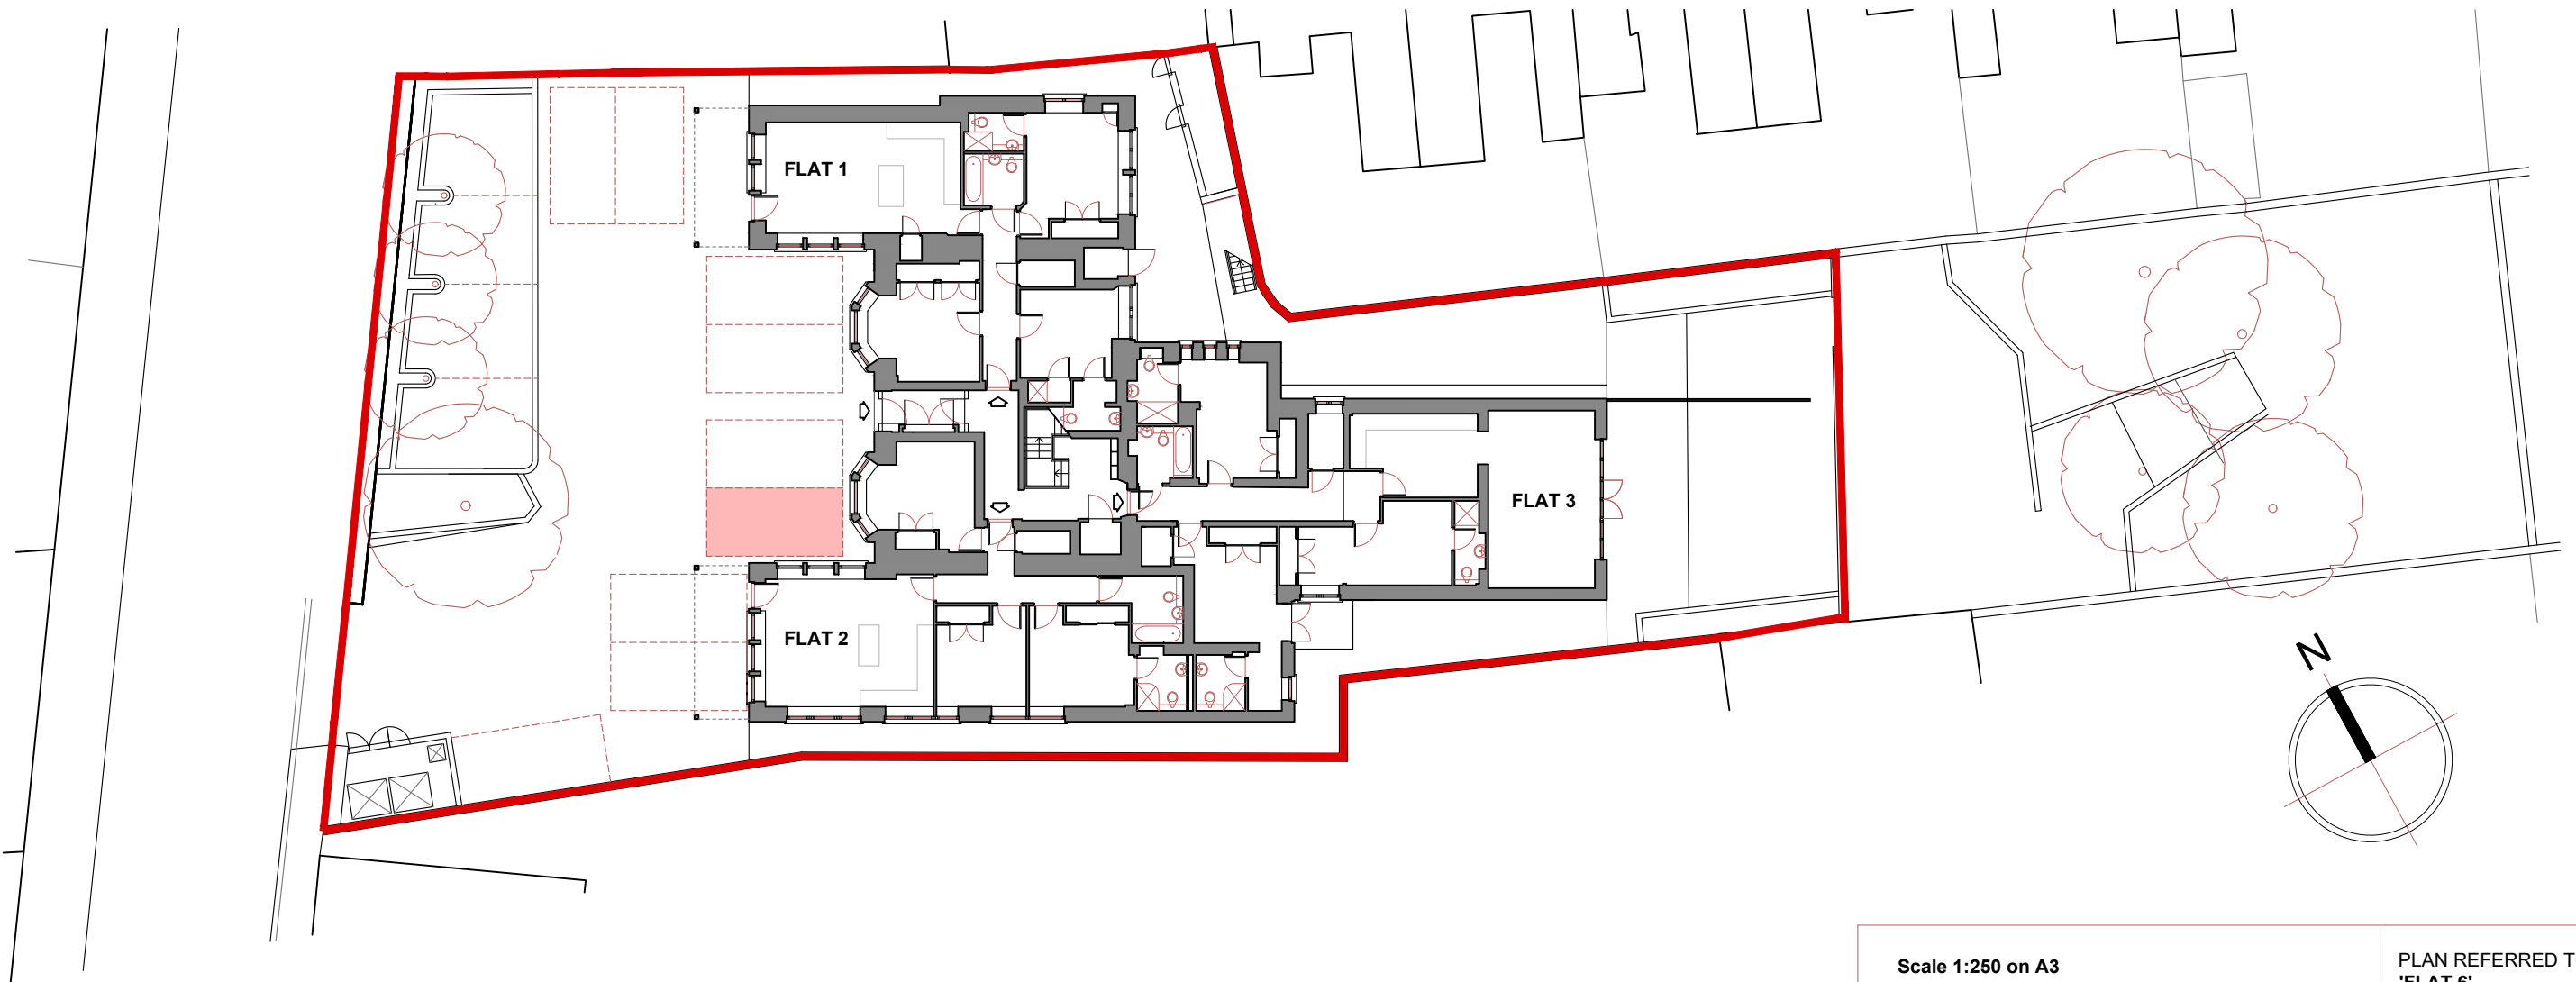


Ground Floor Plan


Scale 1:250 on A3




PLAN REFERRED TO PROPERTY
'FLAT 6',
 MILLBANK HOUSE,
 139 HARDGATE,
 ABERDEEN. AB11 6XQ

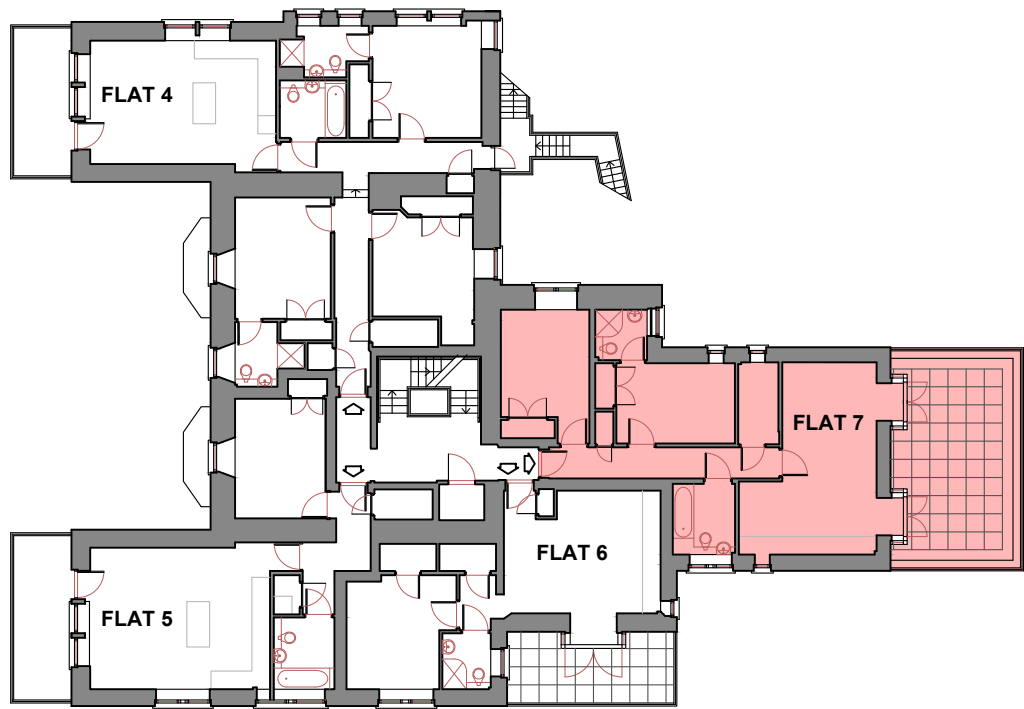


First Floor Plan

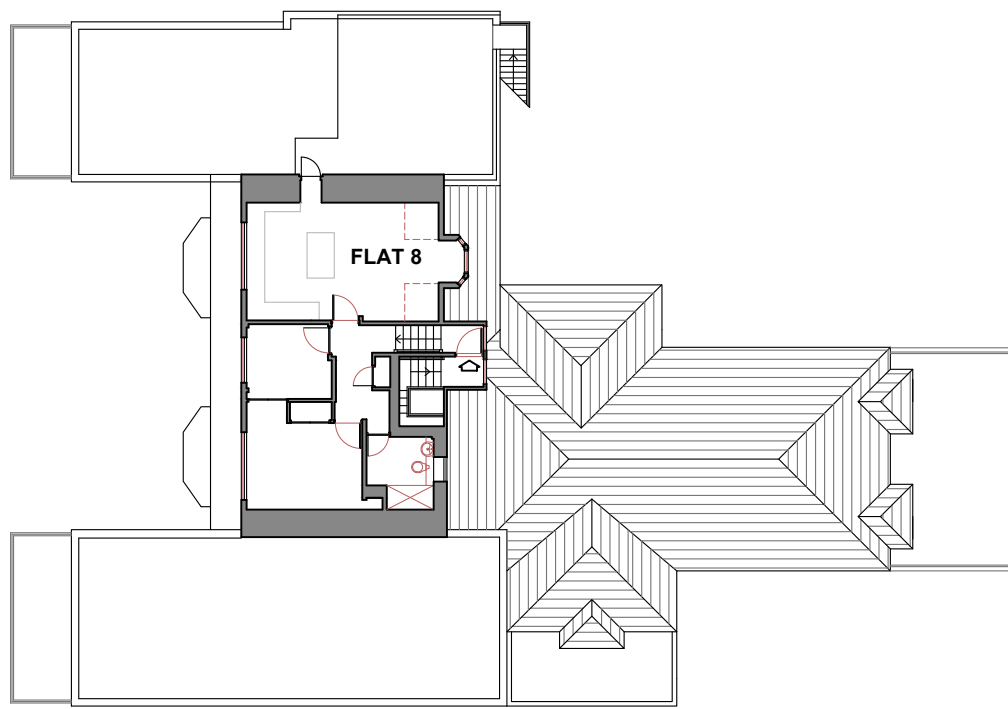

Second Floor Plan

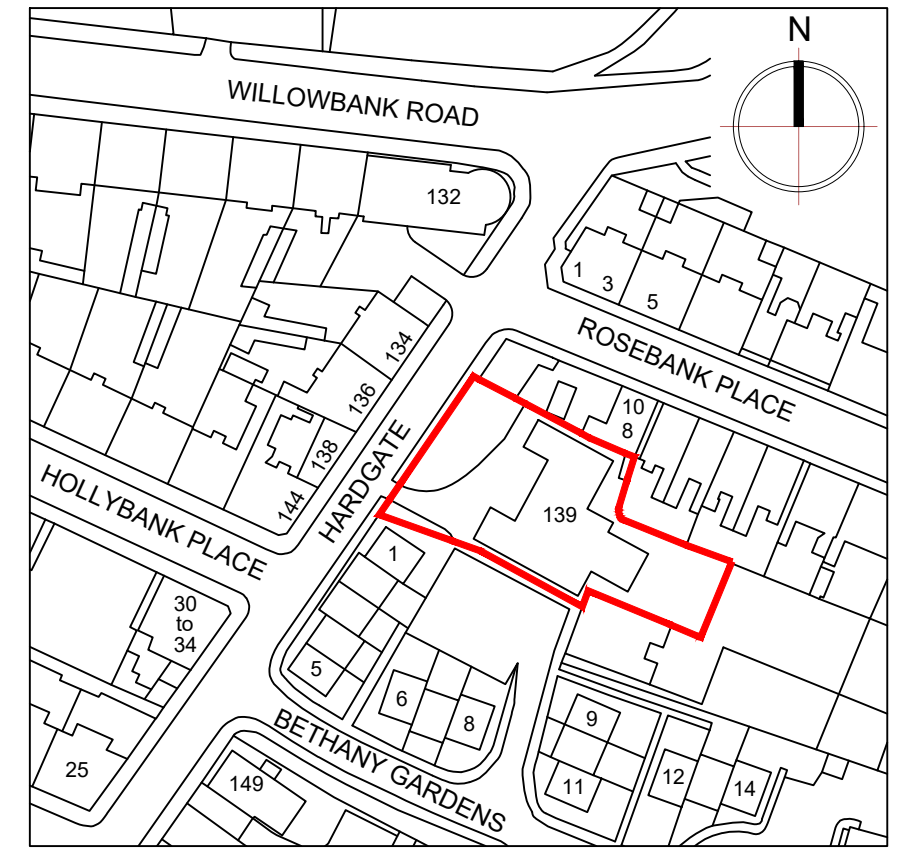

Location Plan 1:1250 @ A3

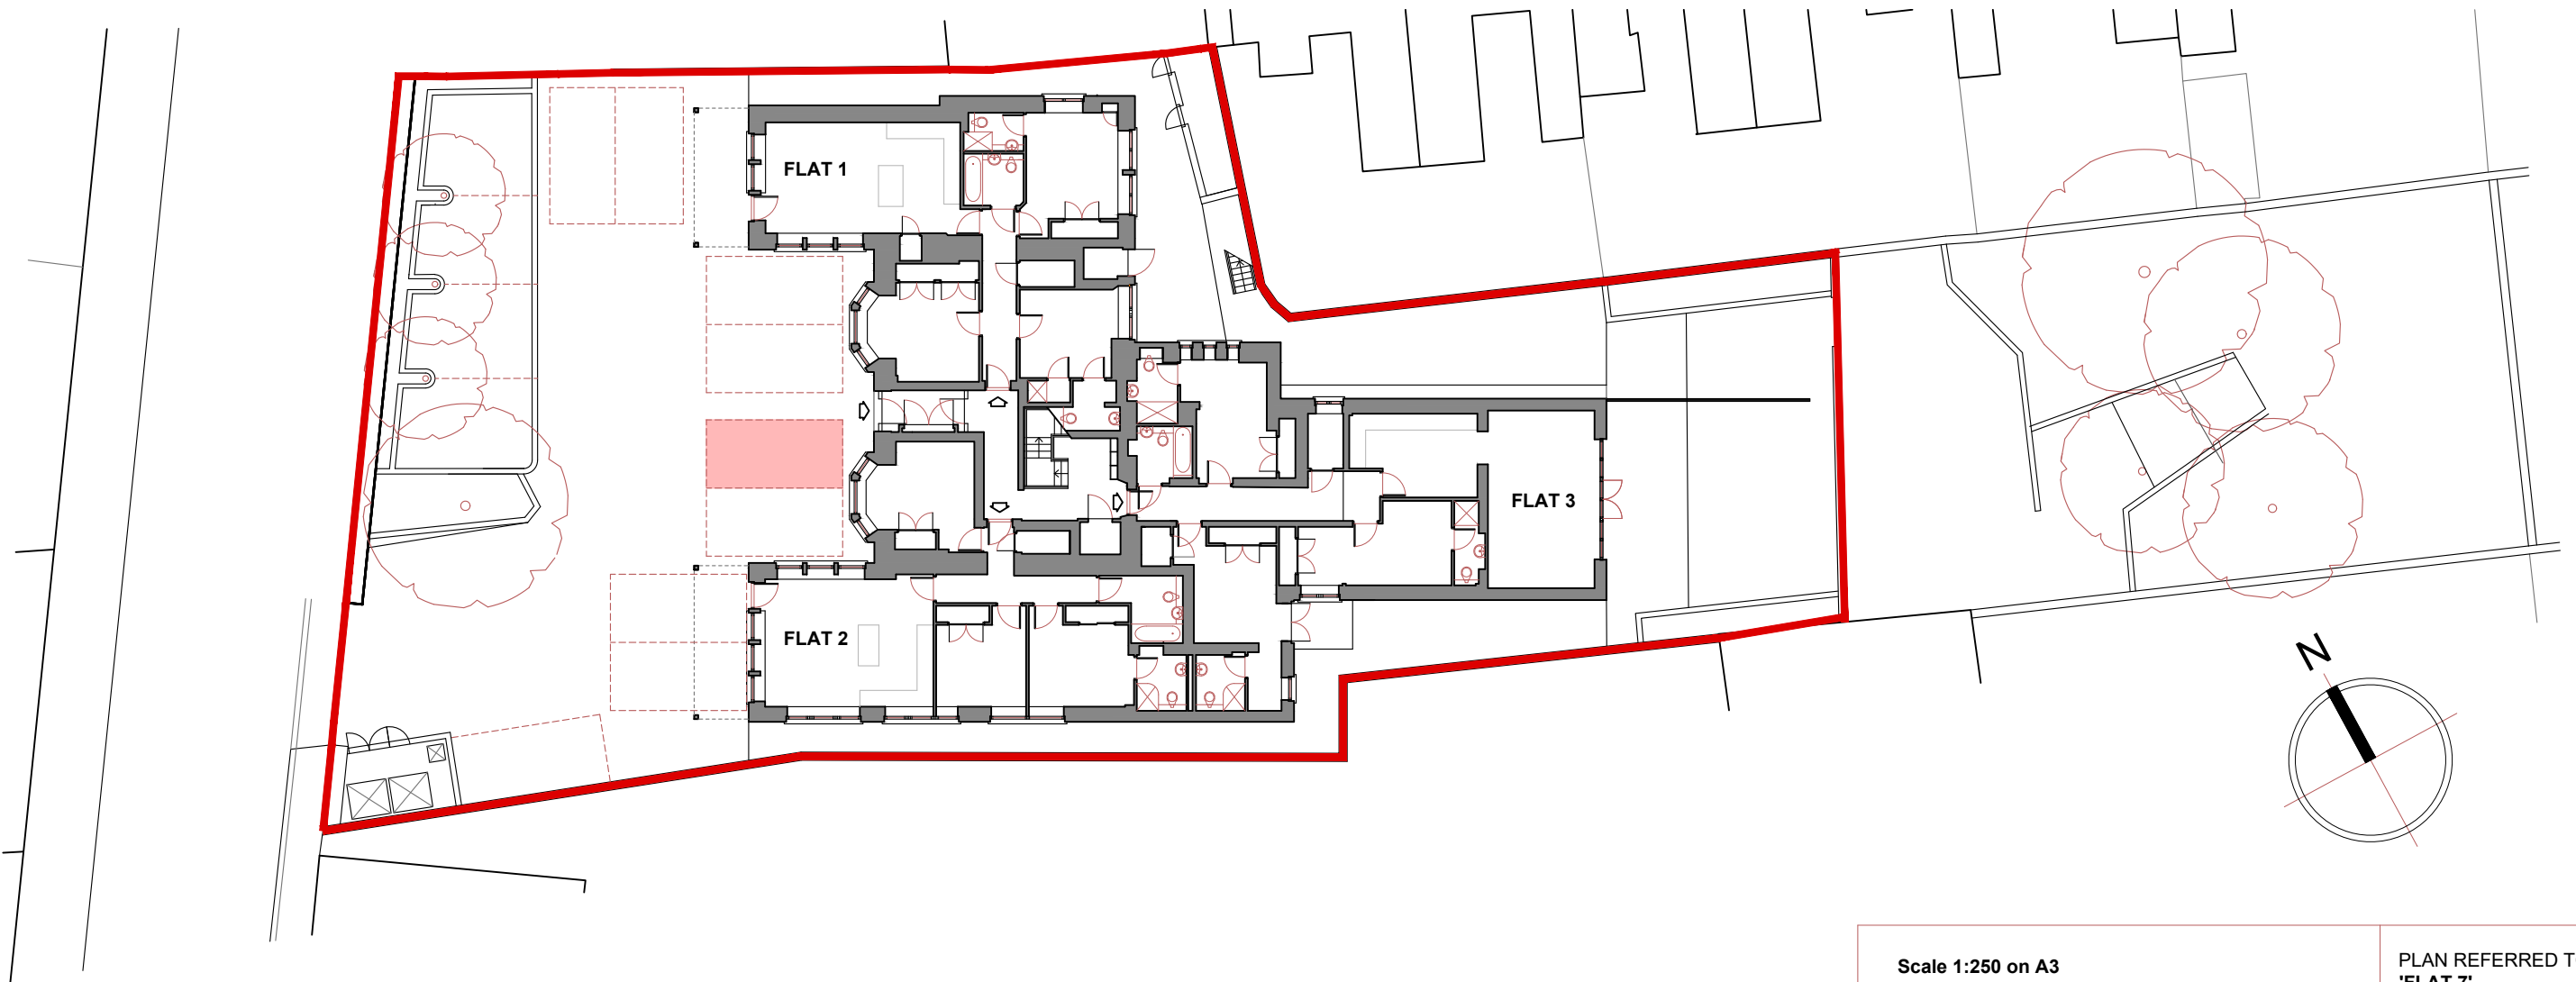

Ground Floor Plan


Scale 1:250 on A3




PLAN REFERRED TO PROPERTY
'FLAT 7',
 MILLBANK HOUSE,
 139 HARDGATE,
 ABERDEEN. AB11 6XQ




First Floor Plan

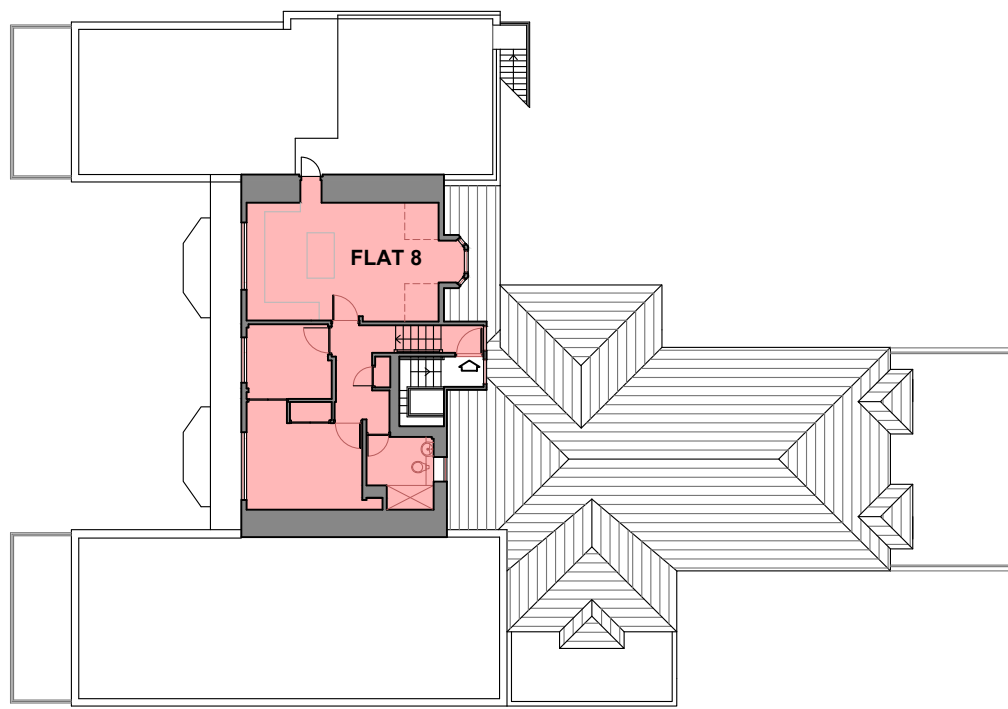

Second Floor Plan

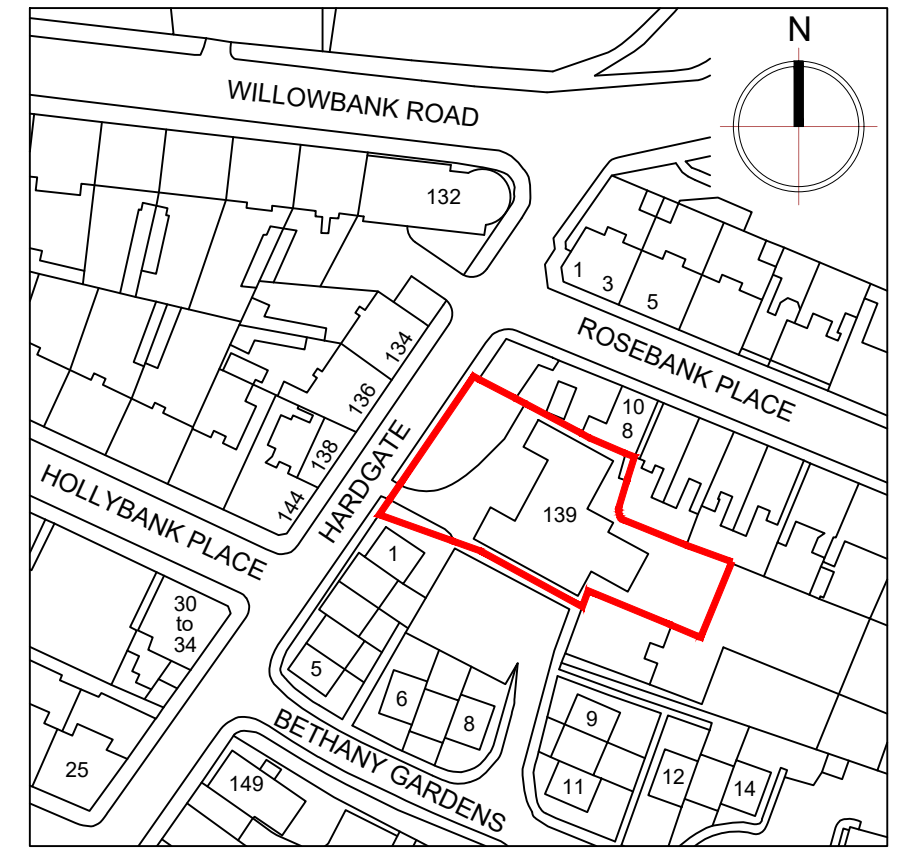

Location Plan 1:1250 @ A3

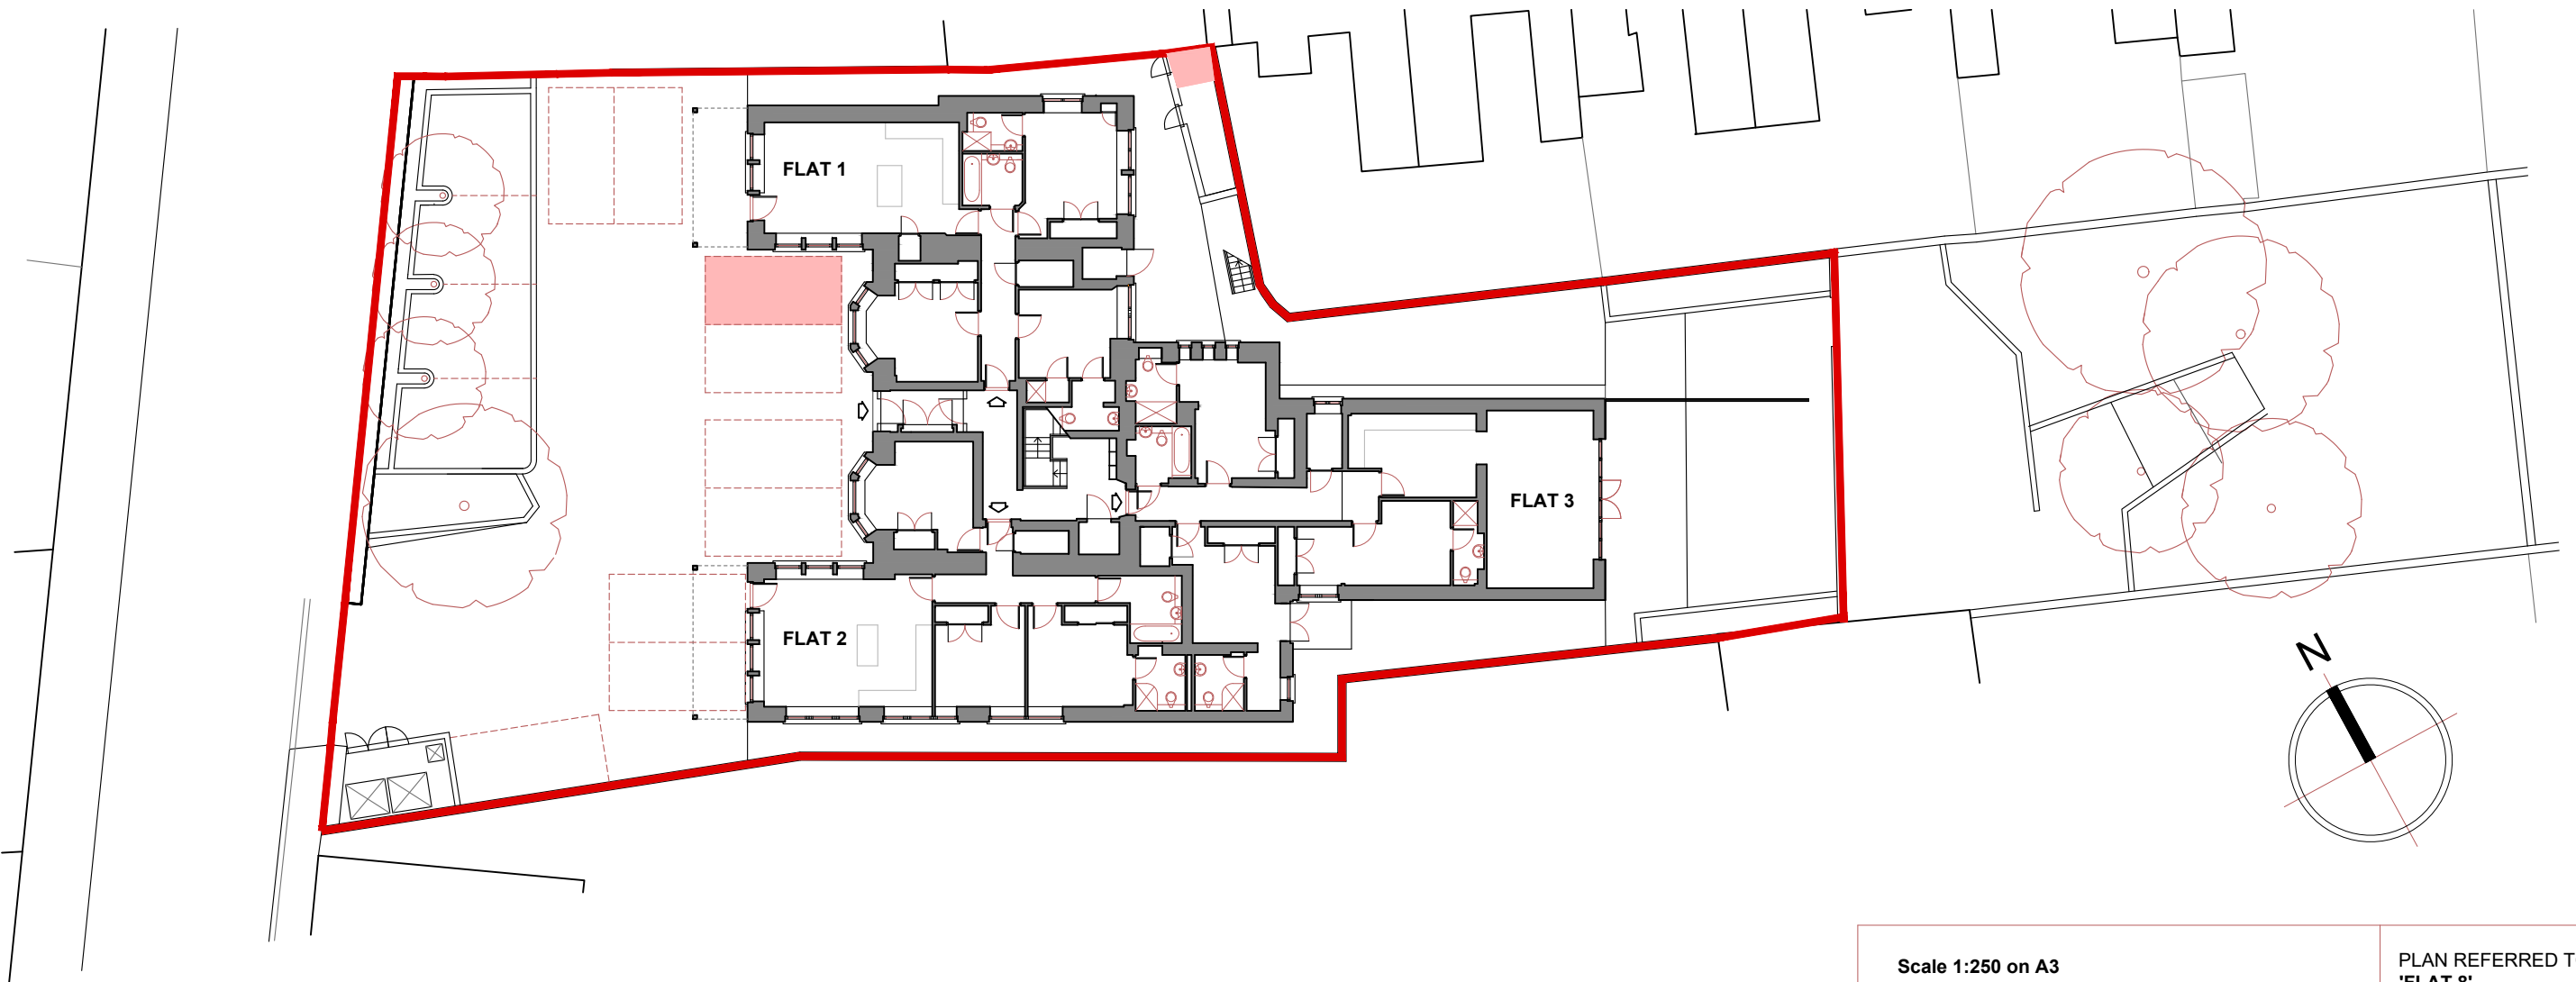

Ground Floor Plan

Scale 1:250 on A3



PLAN REFERRED TO PROPERTY
'FLAT 8',
 MILLBANK HOUSE,
 139 HARDGATE,
 ABERDEEN. AB11 6XQ