


The Contractor will be held to have examined the site and checked all dimensions and levels before commencing construction work.


No assumption should be made without reference to the Architect.

No dimensions should be scaled from this drawing.


Rev: Description: Date: By:

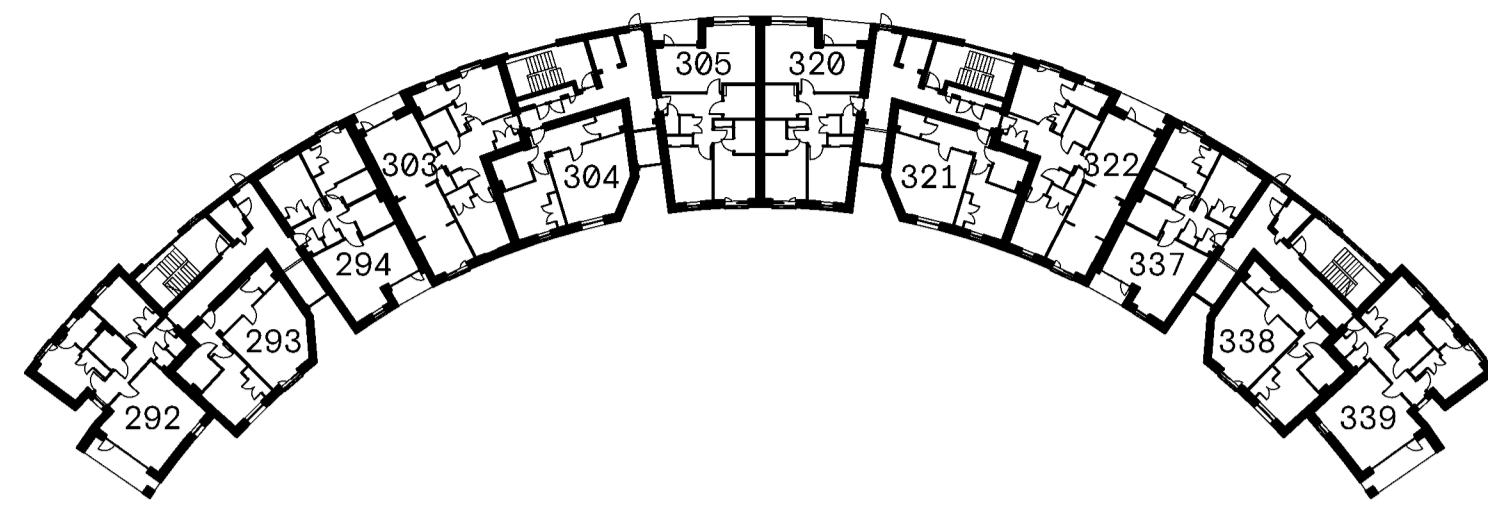


FIRST FLOOR PLAN

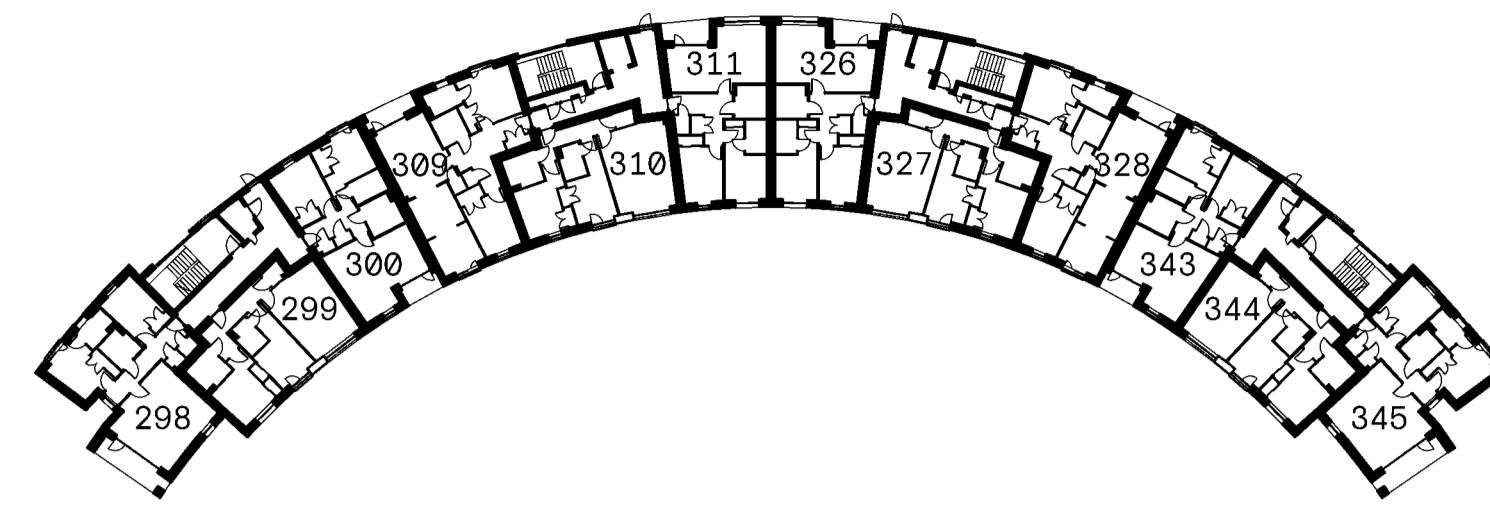


THIRD FLOOR PLAN

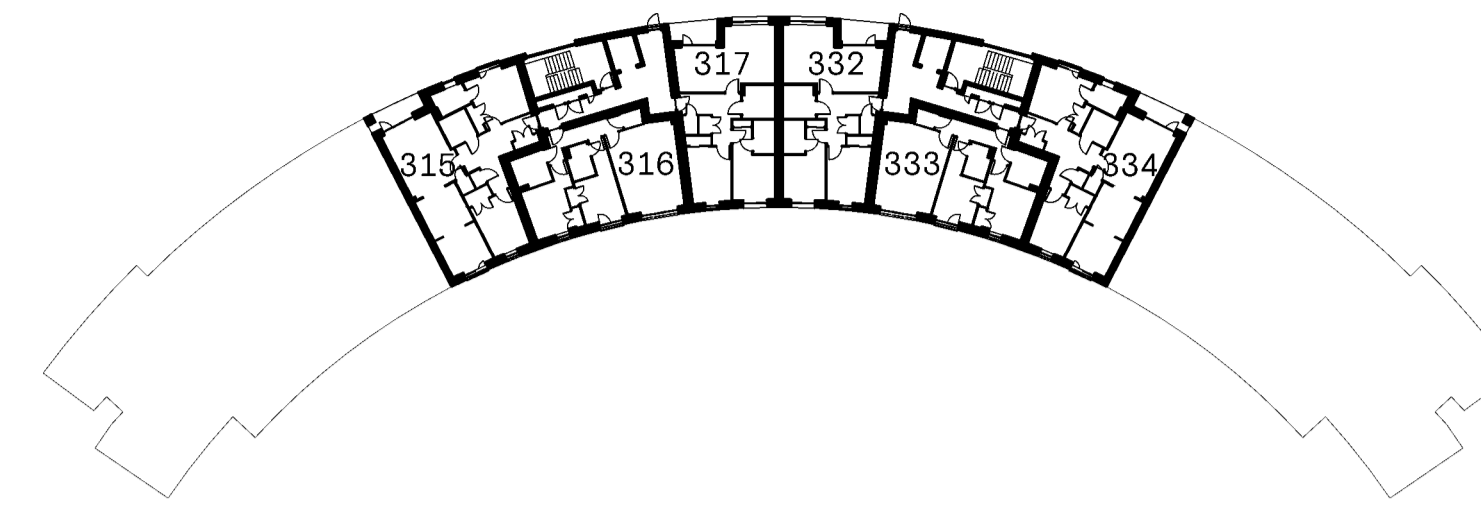


FIFTH FLOOR PLAN

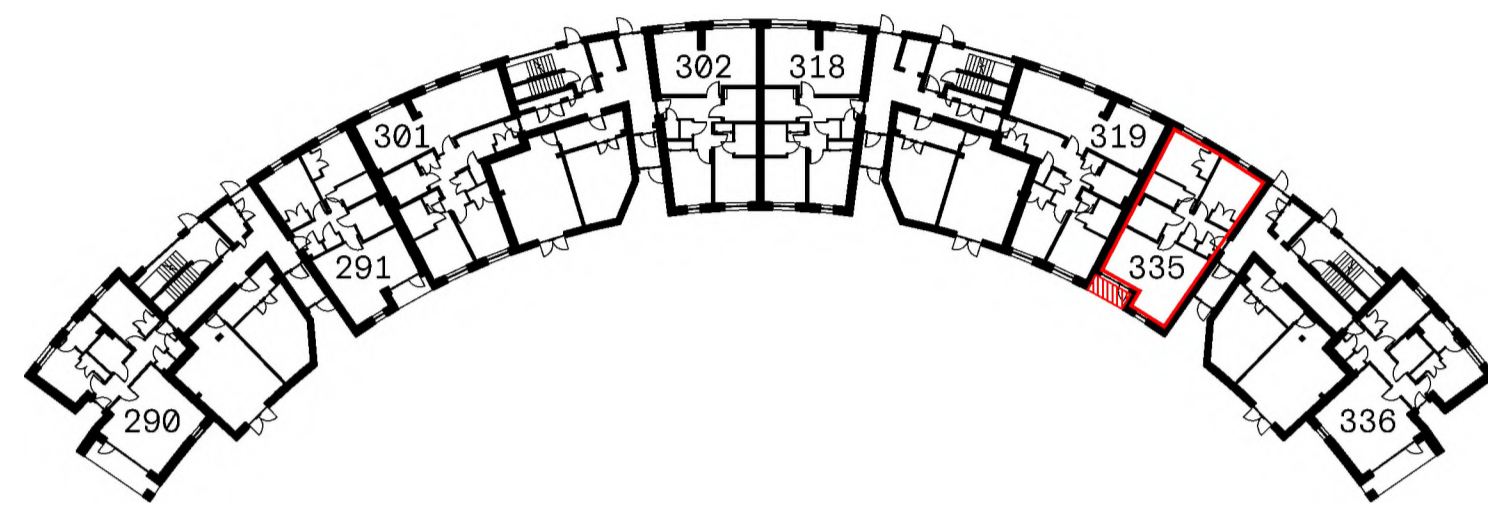

GROUND FLOOR PLAN

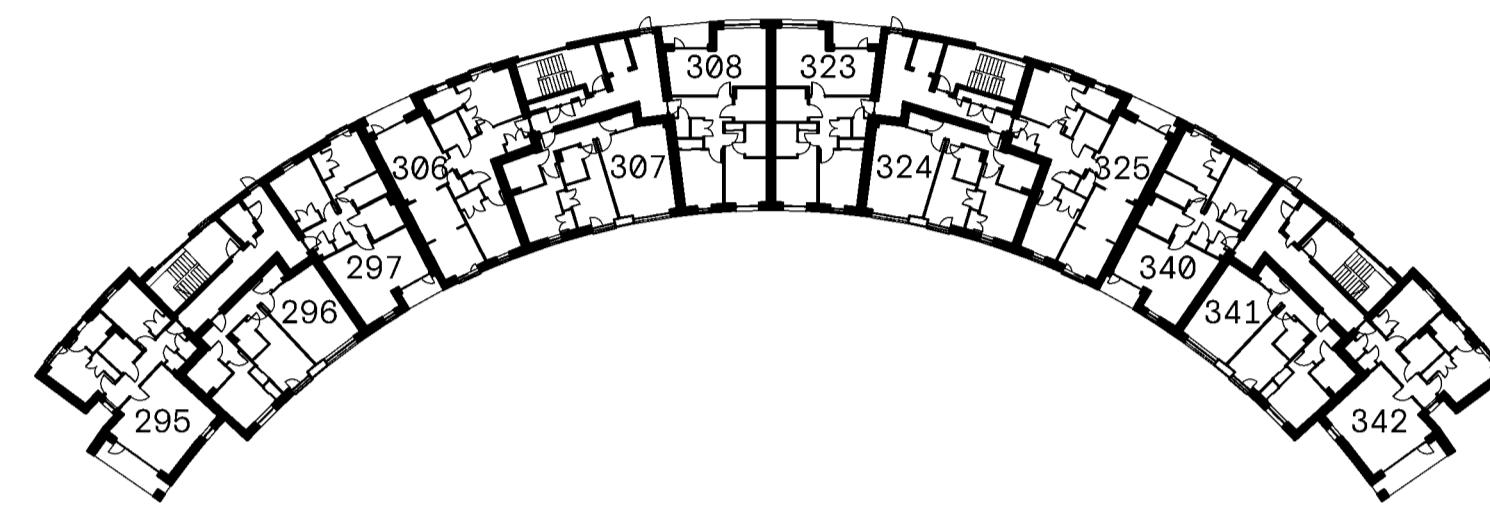


SECOND FLOOR PLAN

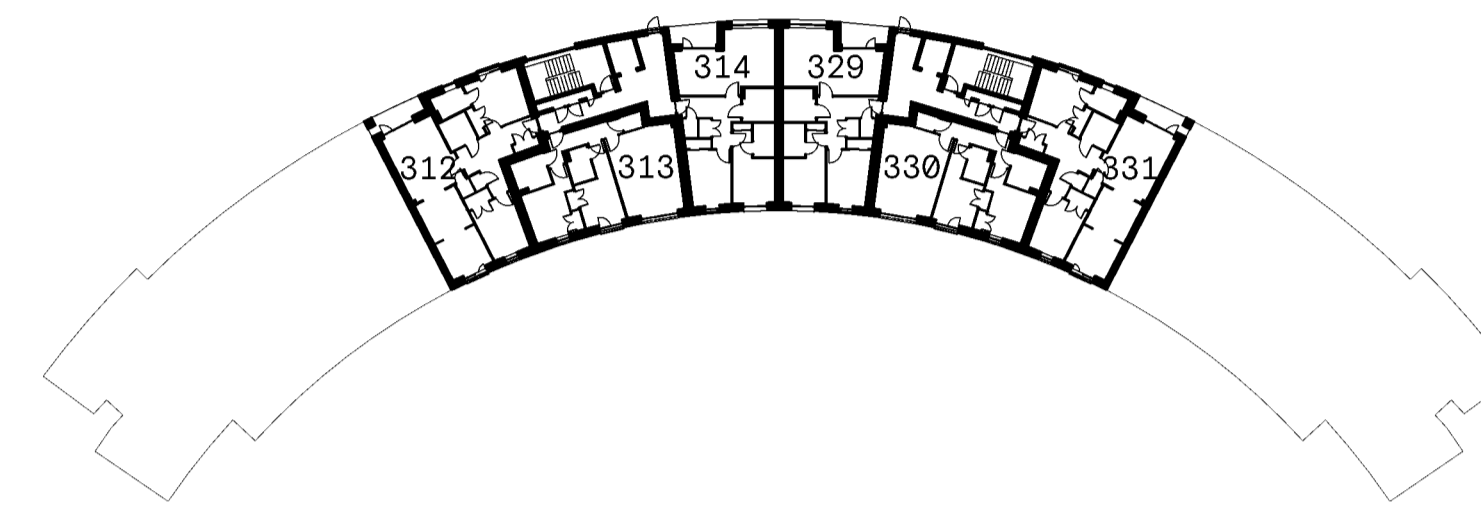

FOURTH FLOOR PLAN

- PLOT TITLE BOUNDARY
- BALCONY TO PLOT HATCHED RED
- CYCLE STORE
- PLANT [SPRINKLER TANK]
- CIRCULATION

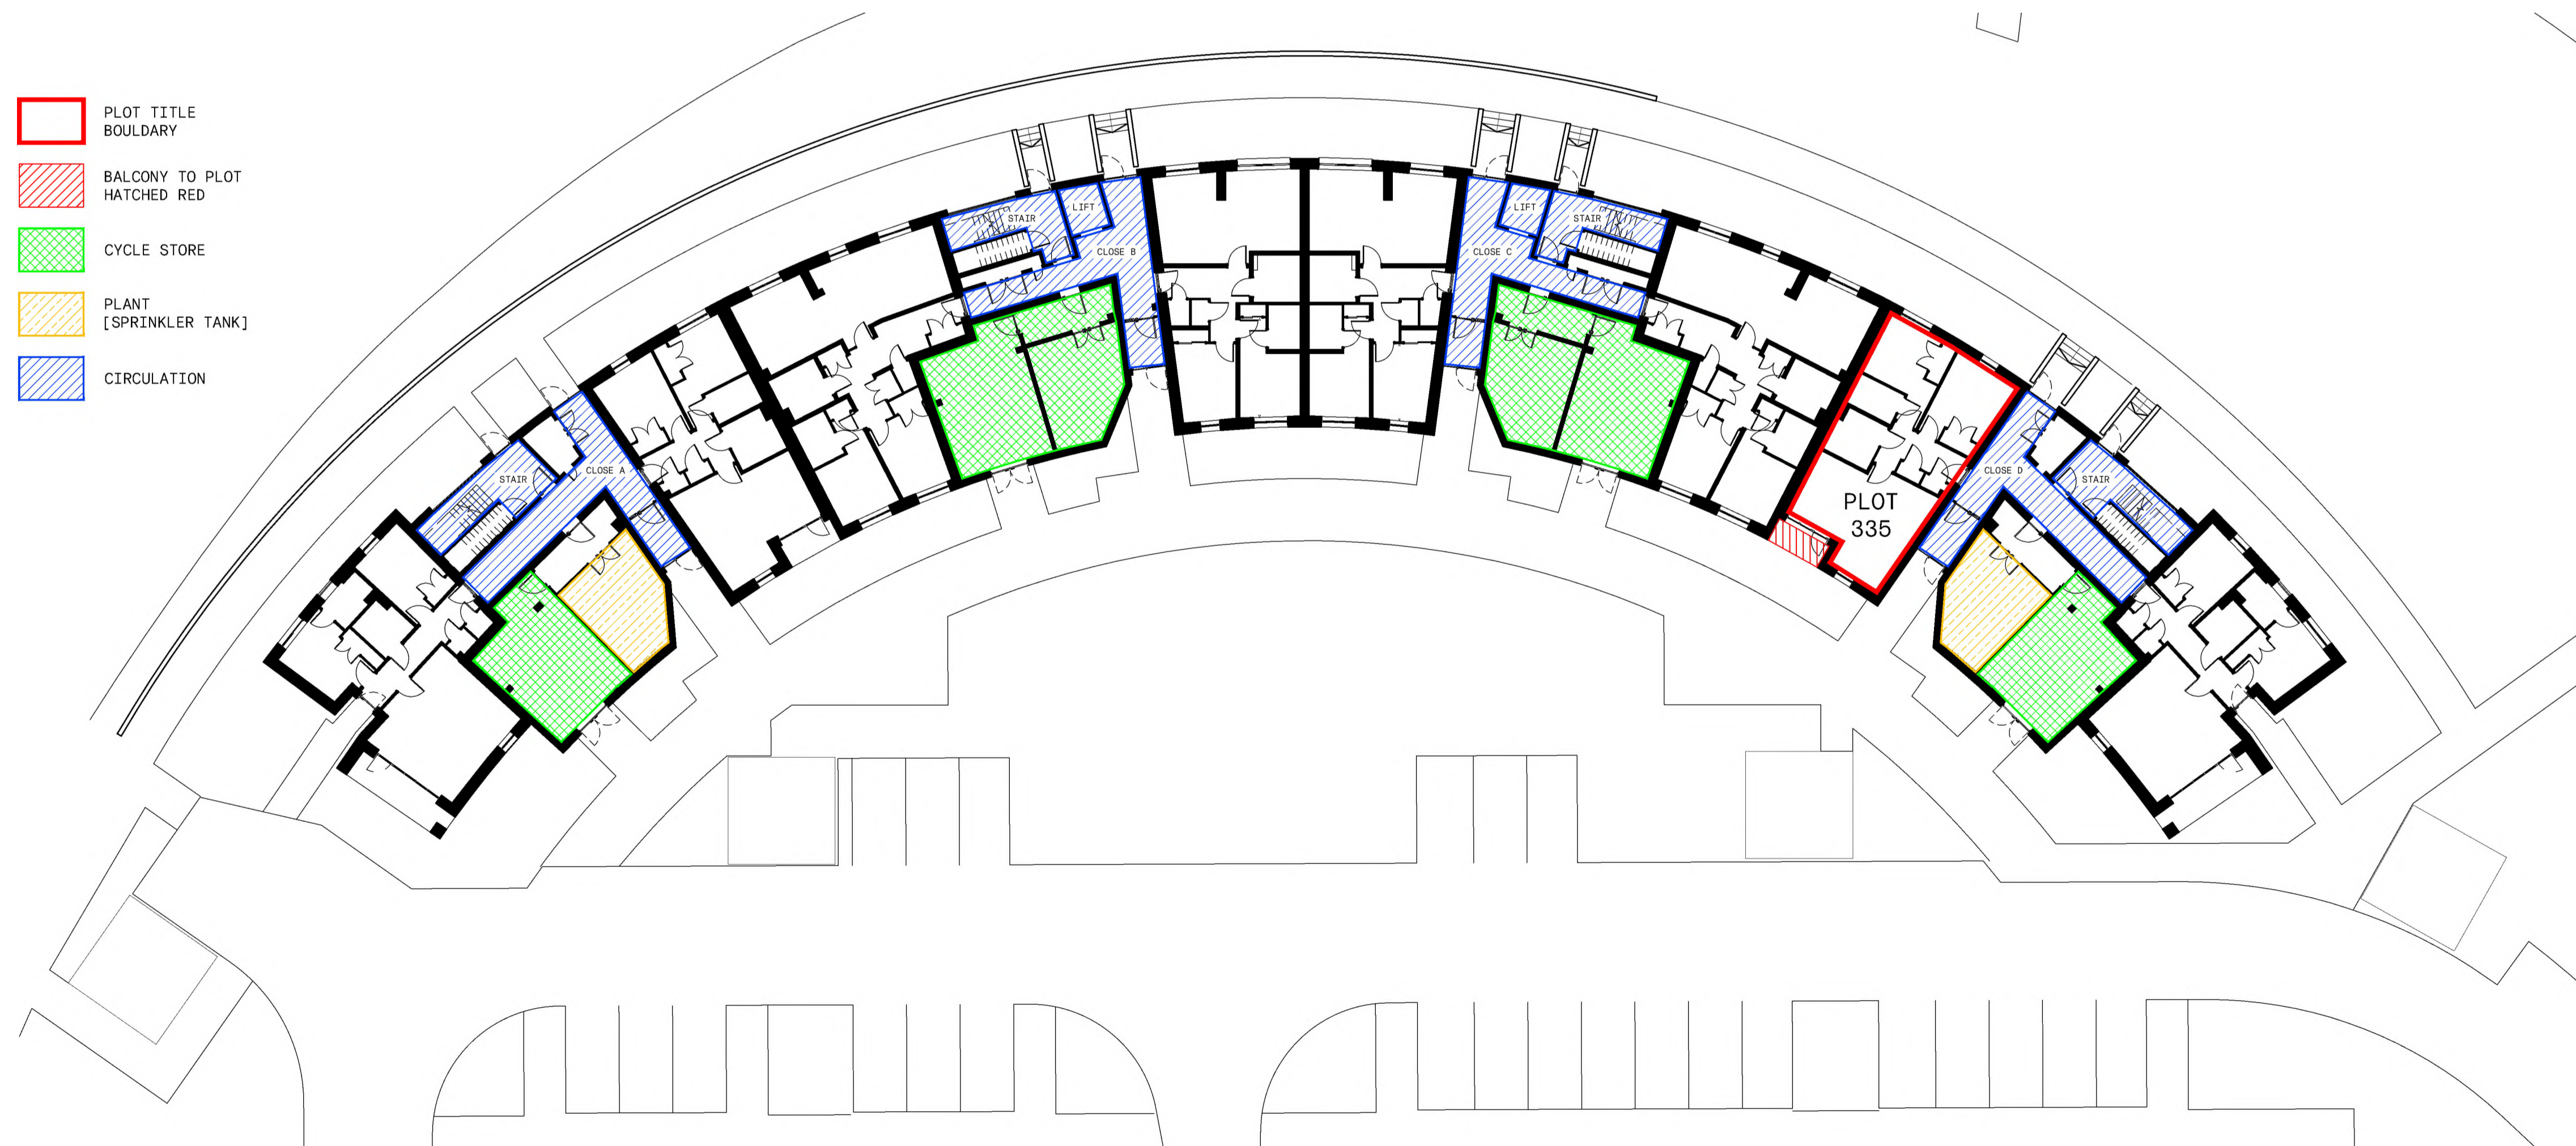

GROUND FLOOR PLAN

The Development registered under title MID198691 and plots 335 to 345 within Core D, Block A4 have been DPA approved.

The Keeper - 31 July 2024

Keeper for the Registers of Scotland



Cooper Cromar
ONYX
215 Bothwell Street
Glasgow
G2 7EZ

T +44 (0) 141 332 2570
F +44 (0) 141 332 2580
E info@coopercromar.com

coopercromar.com

TITLE DEED

Client:

CCG (SCOTLAND) LTD

Project Title:

WESTERN VILLAGES

GRANTON, EDINBURGH

Drawing Title:

TITLE PLAN - PLOT 335

Scale: Date:

1:200 @ A1 18.06.2024


Drawn by: Checked by:

GIS DS

Job No: Drawing No: Rev:

19045G 19045G-CCA-A4-00-DR-A-81-0335

Scale 1:200

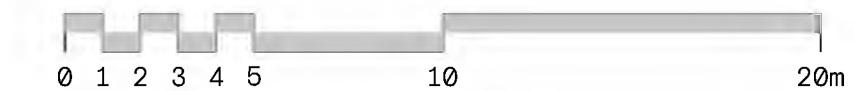


The Contractor will be held to have examined the site and checked all dimensions and levels before commencing construction work.


No assumption should be made without reference to the Architect.

No dimensions should be scaled from this drawing.


Rev: Description: Date: By:

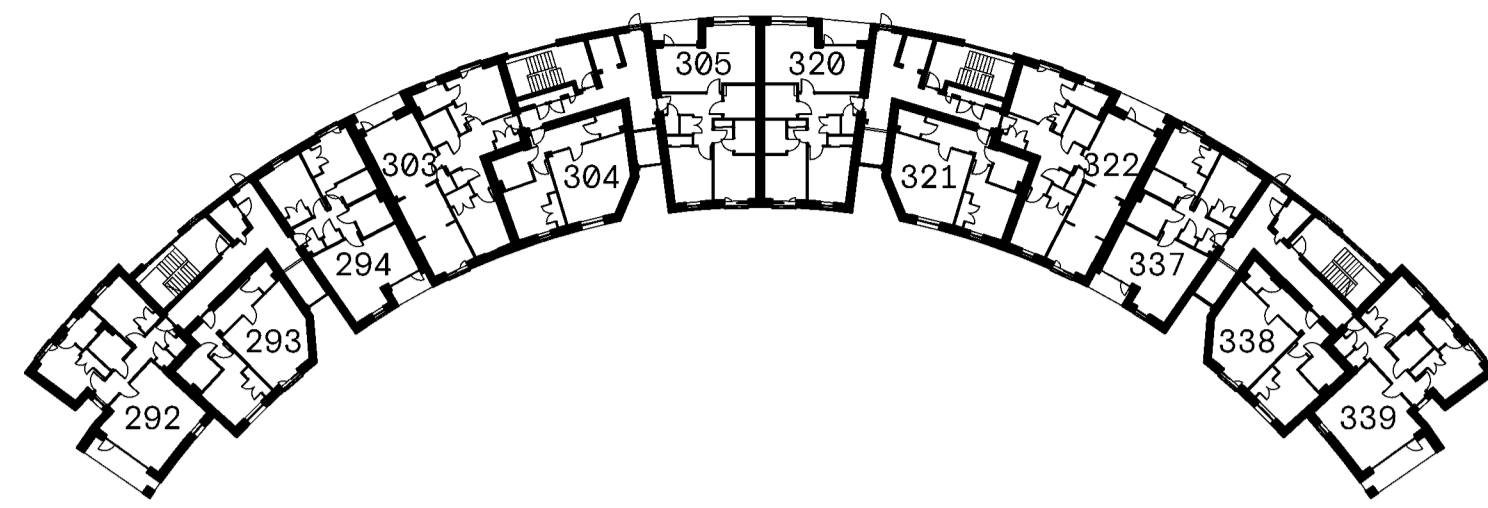


FIRST FLOOR PLAN

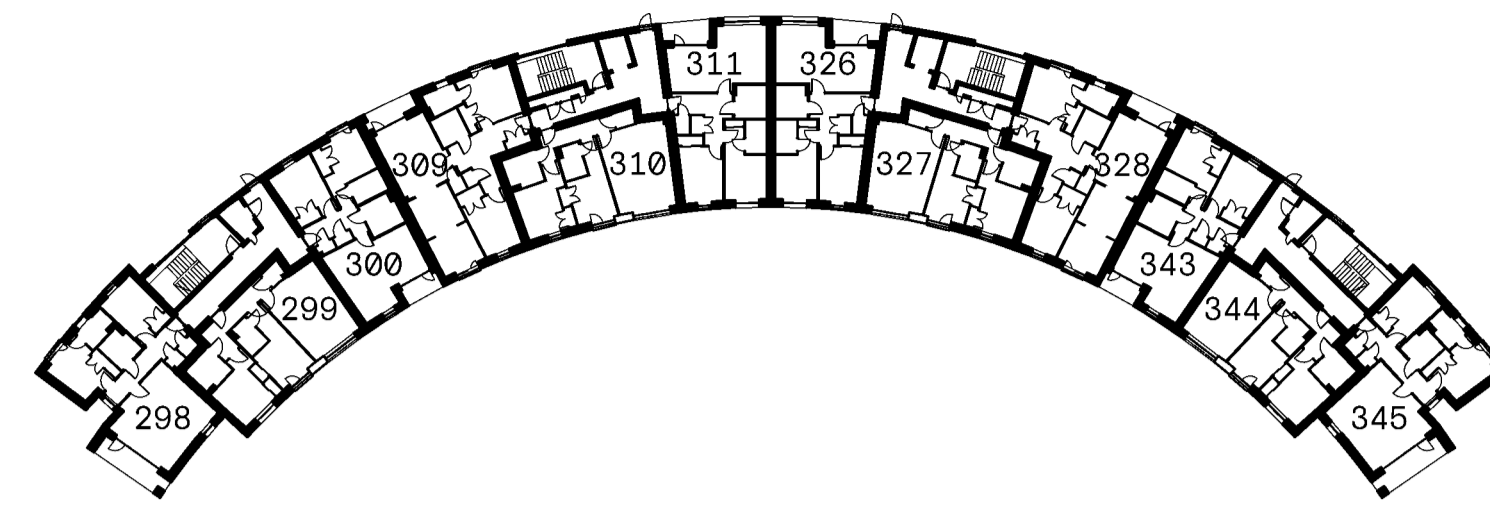


THIRD FLOOR PLAN

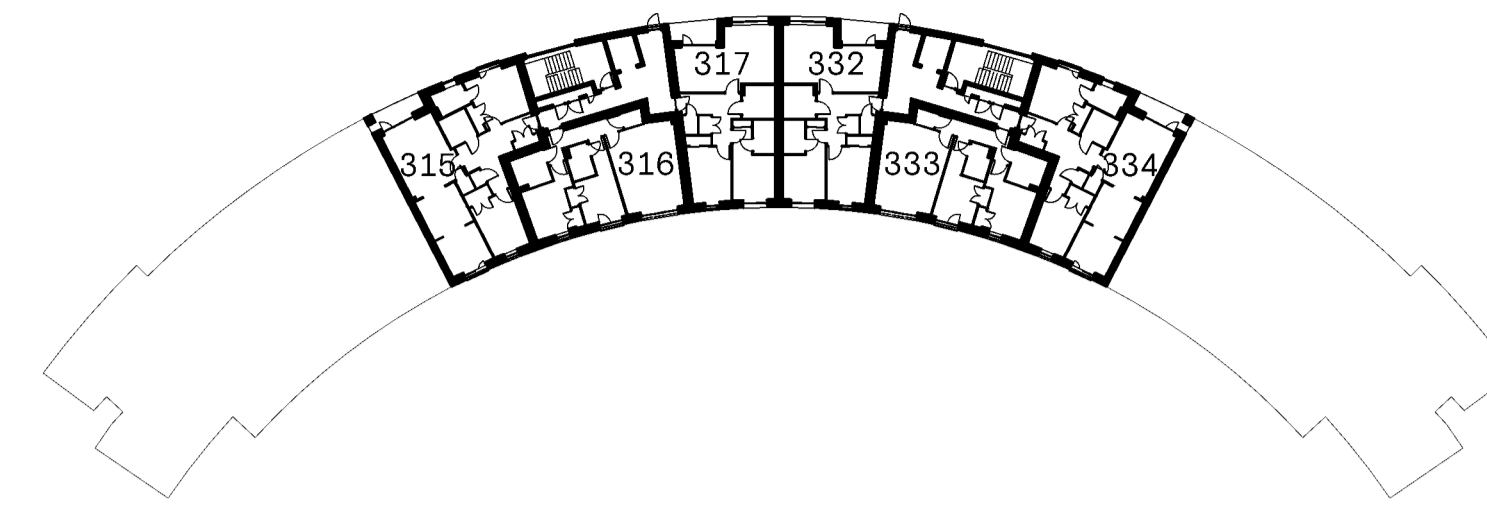


FIFTH FLOOR PLAN

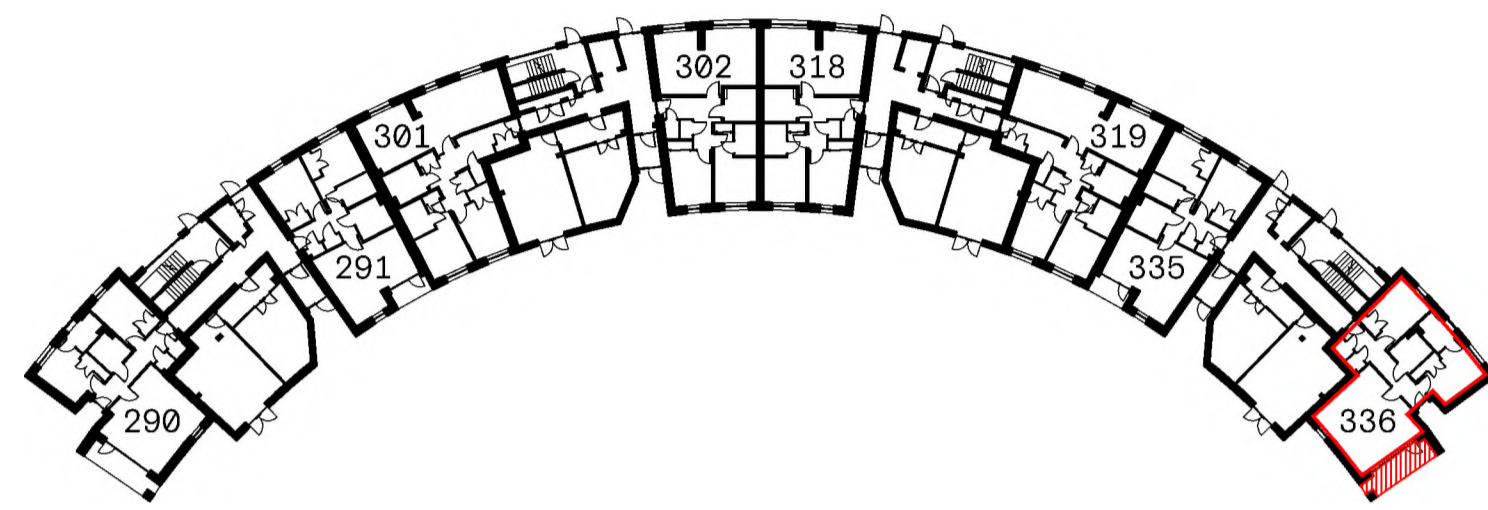



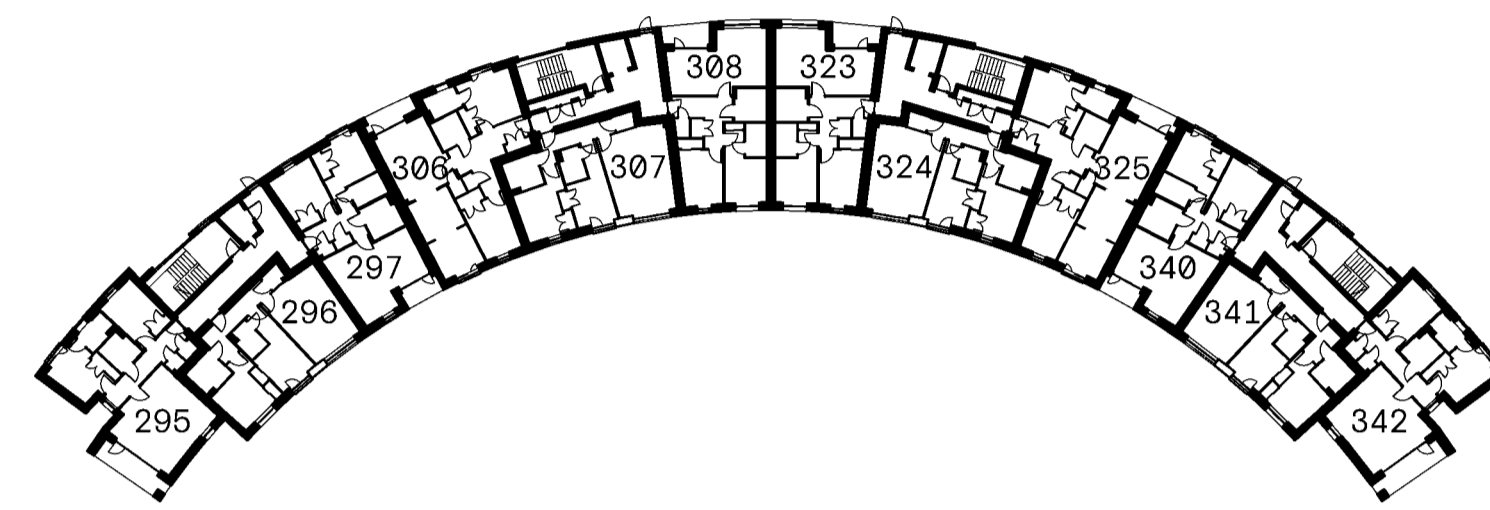


GROUND FLOOR PLAN

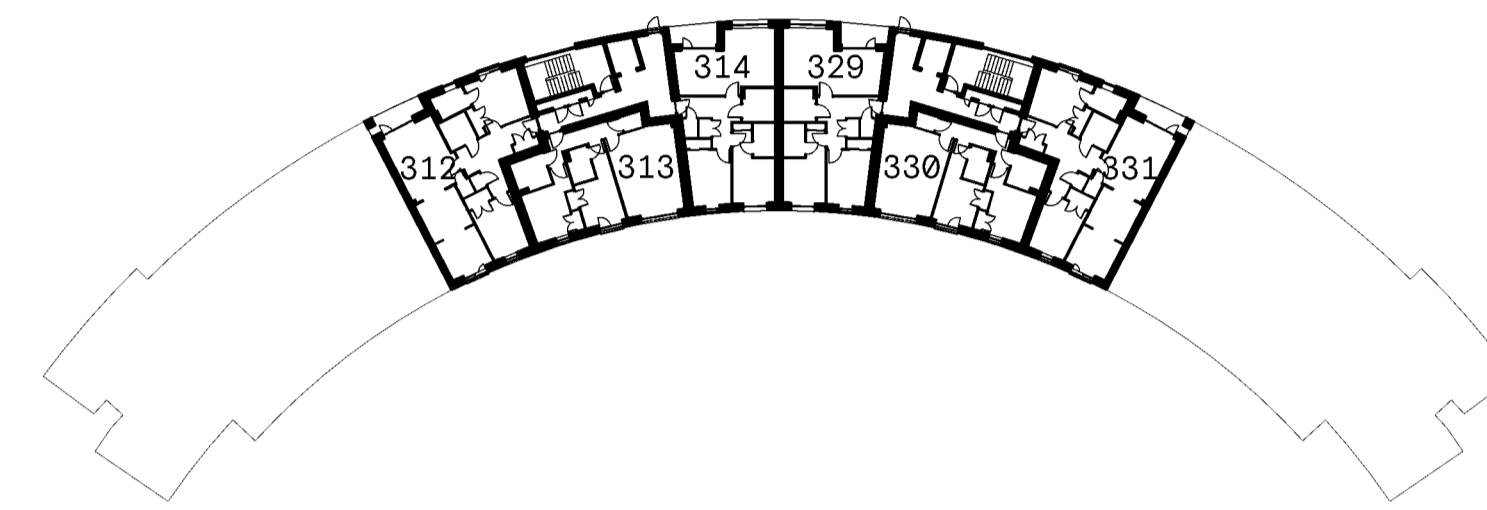


SECOND FLOOR PLAN



FOURTH FLOOR PLAN

-  PLOT TITLE BOUNDARY
-  BALCONY TO PLOT HATCHED RED
-  CYCLE STORE
-  PLANT [SPRINKLER TANK]
-  CIRCULATION

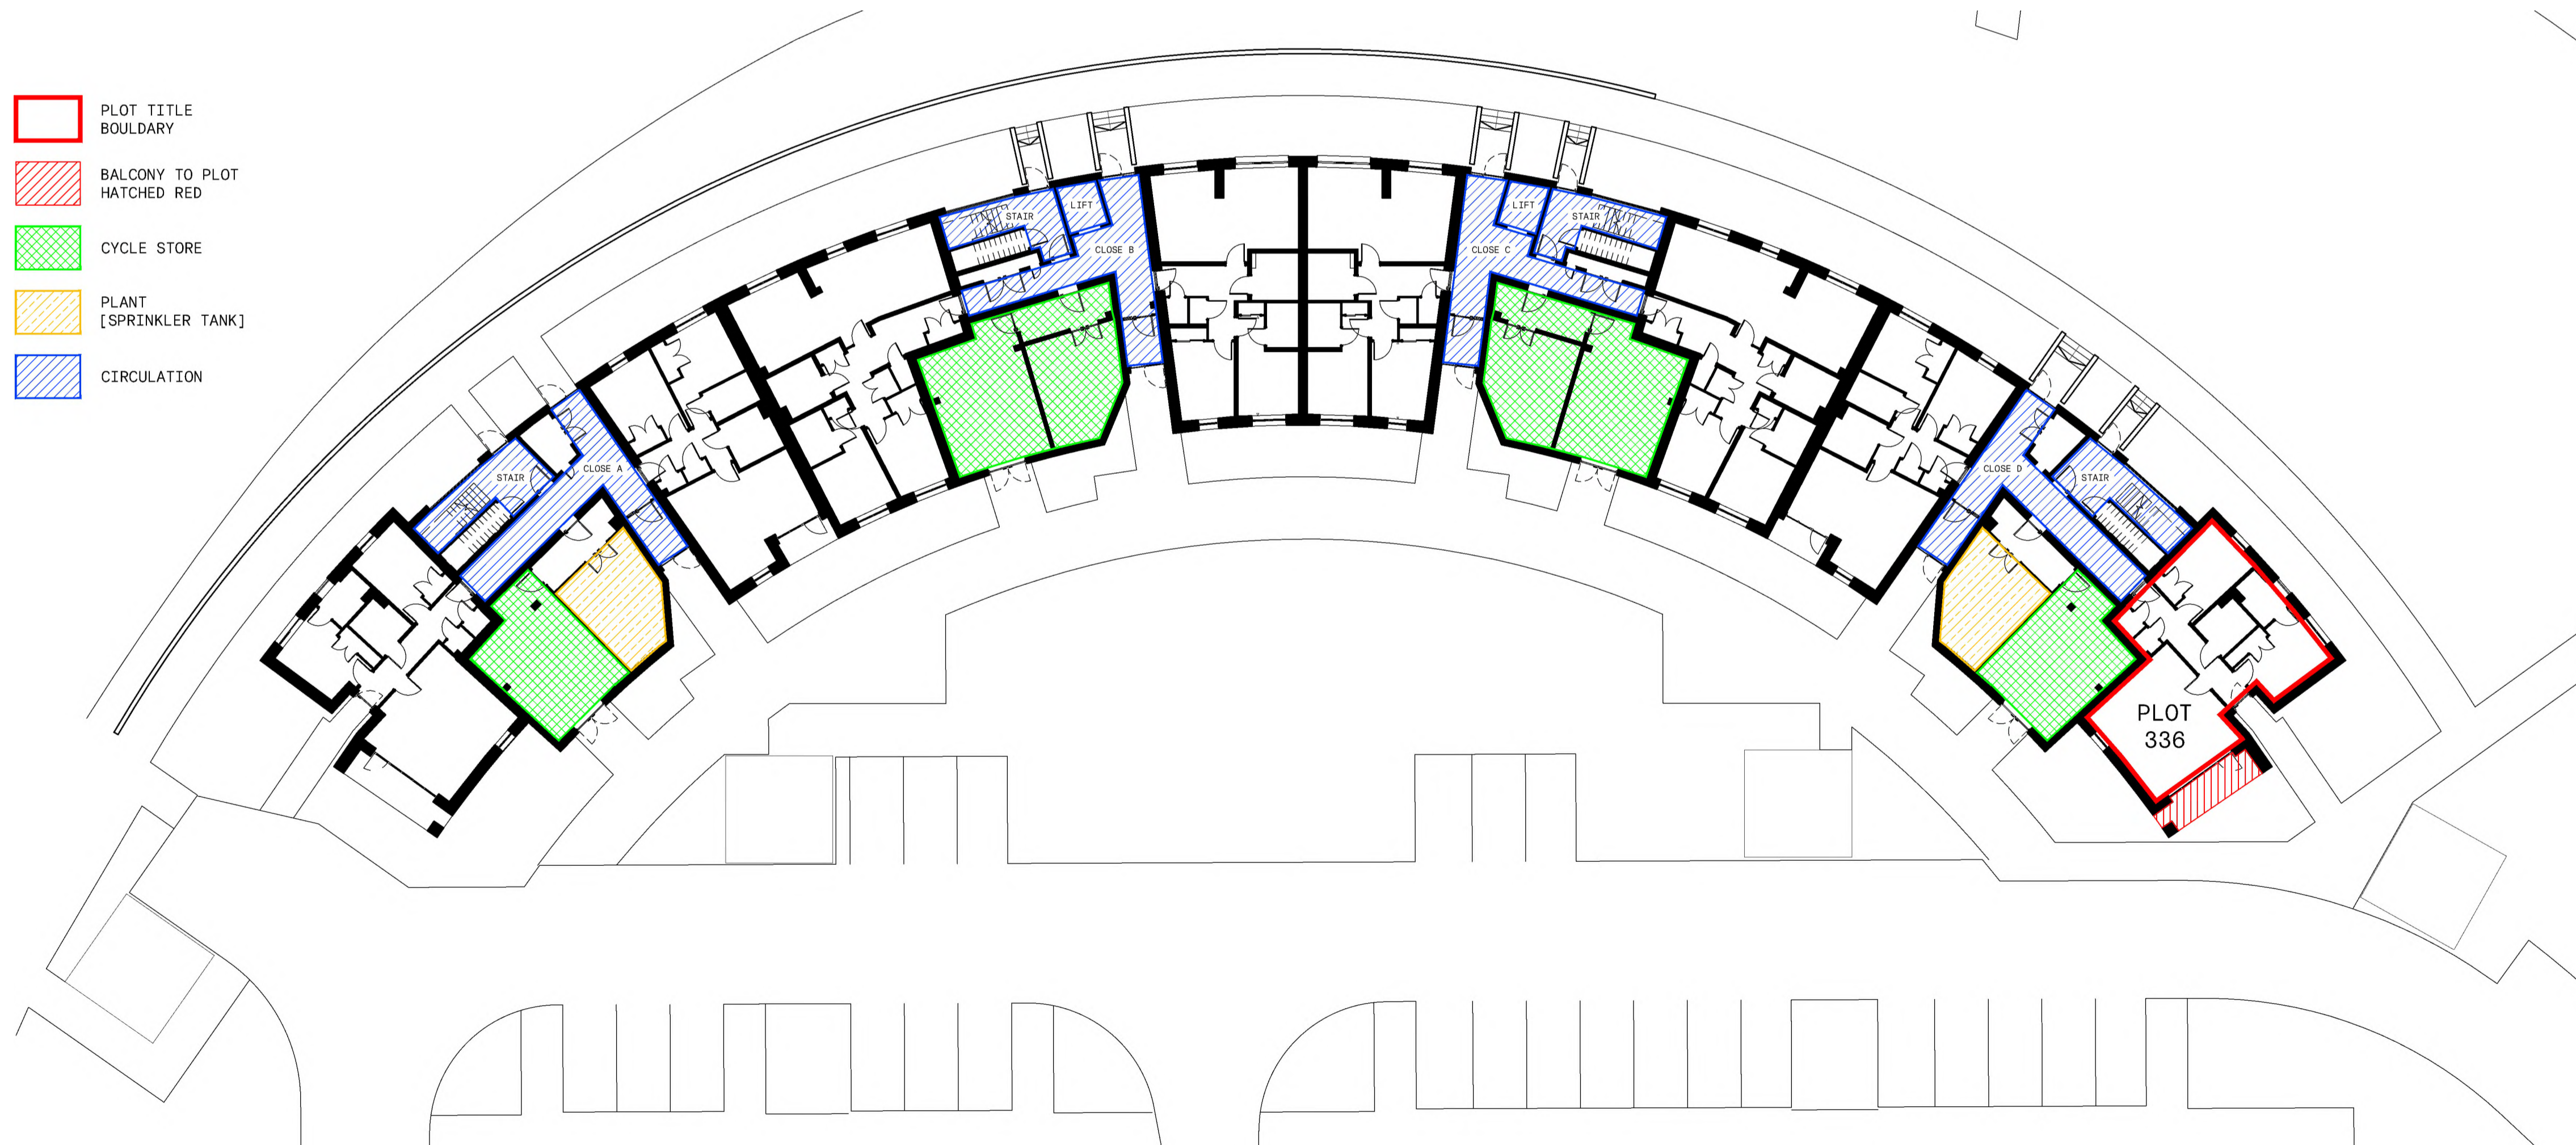

GROUND FLOOR PLAN



Cooper Cromar
 ONYX
 215 Bothwell Street
 Glasgow
 G2 7EZ


T +44 (0) 141 332 2570
 F +44 (0) 141 332 2580
 E info@coopercromar.com

coopercromar.com

TITLE DEED

Client: CCG (SCOTLAND) LTD
 Project Title: WESTERN VILLAGES GRANTON, EDINBURGH
 Drawing Title: TITLE PLAN - PLOT 336

Scale:	Date:	
1:200 @ A1	18.06.2024	
Drawn by:	Checked by:	
GIS	DS	
Job No:	Drawing No:	Rev:
19045G	19045G-CCA-A4-00-DR-A-81-0336	

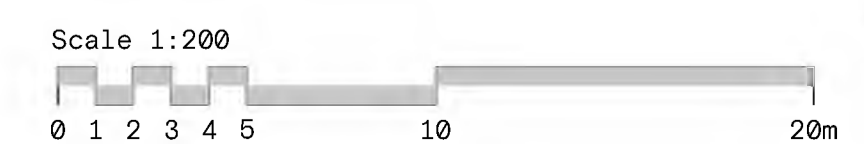


The Contractor will be held to have examined the site and checked all dimensions and levels before commencing construction work.


No assumption should be made without reference to the Architect.

No dimensions should be scaled from this drawing.


Rev: Description: Date: By:

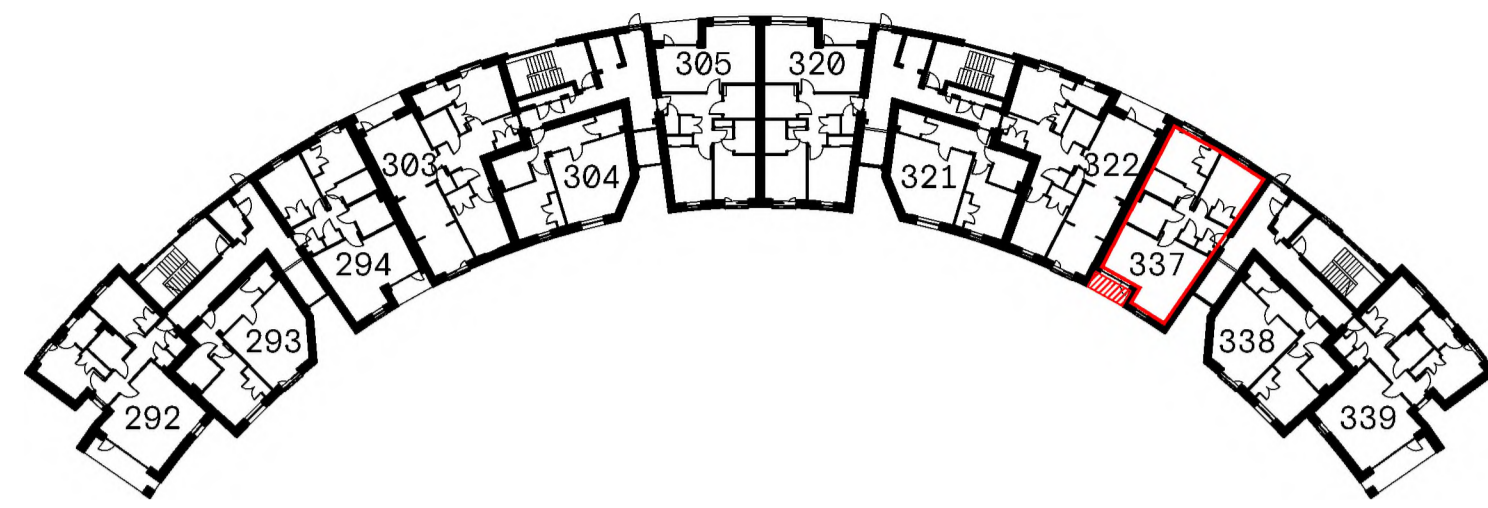


FIRST FLOOR PLAN

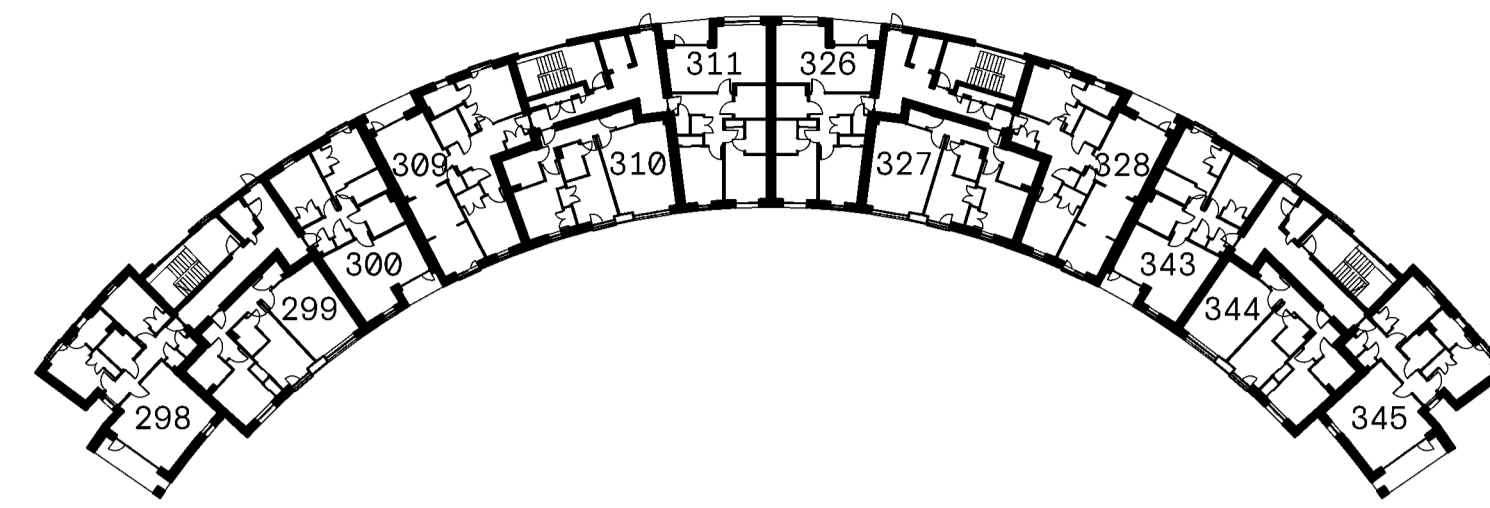


THIRD FLOOR PLAN

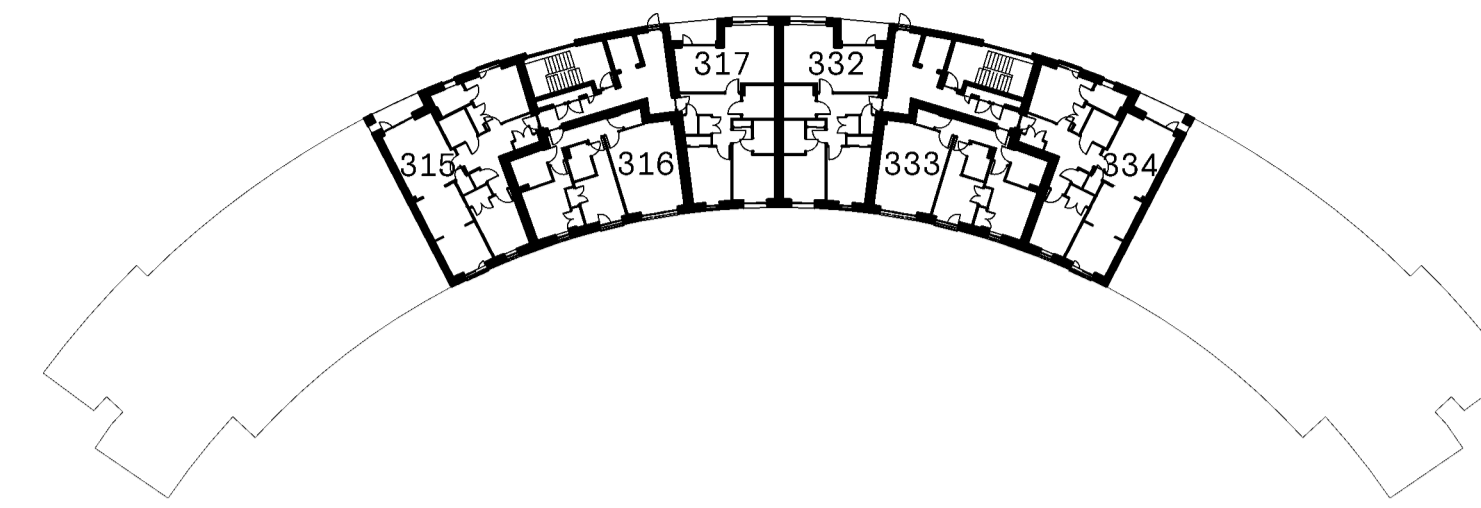


FIFTH FLOOR PLAN

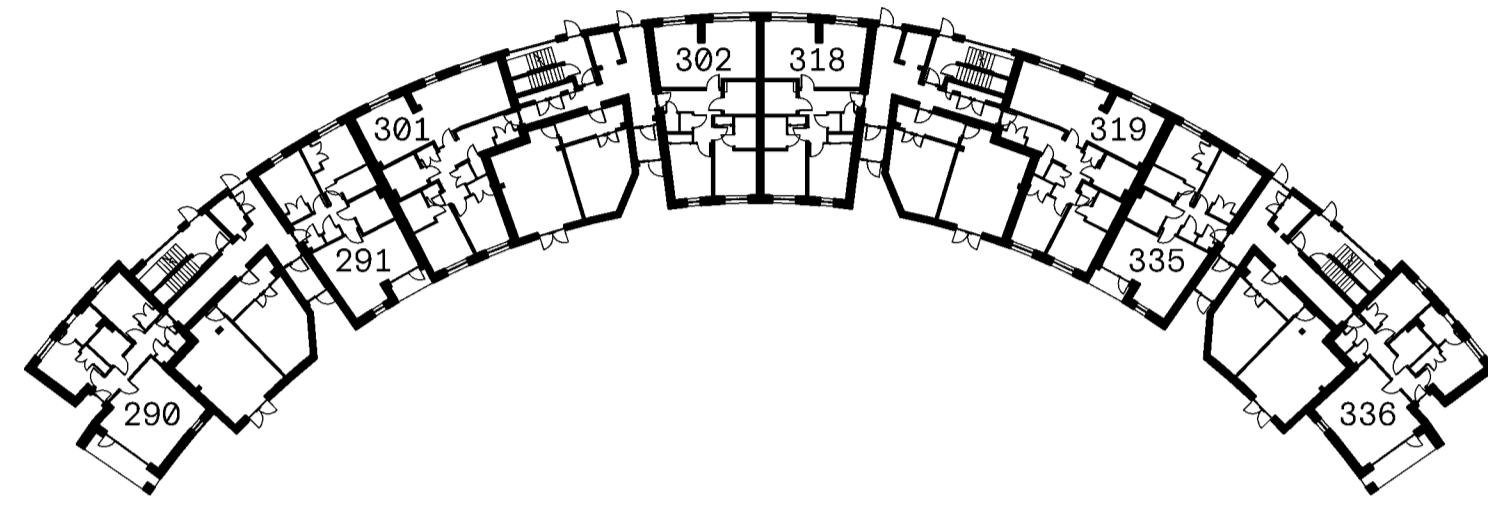

GROUND FLOOR PLAN

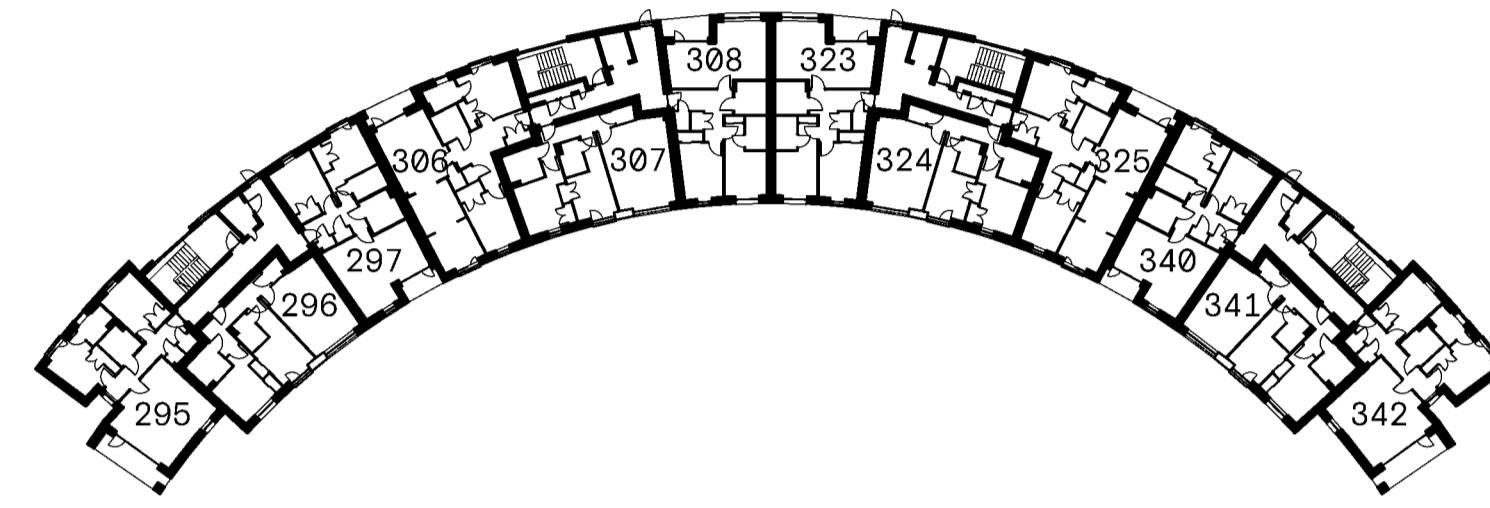

SECOND FLOOR PLAN

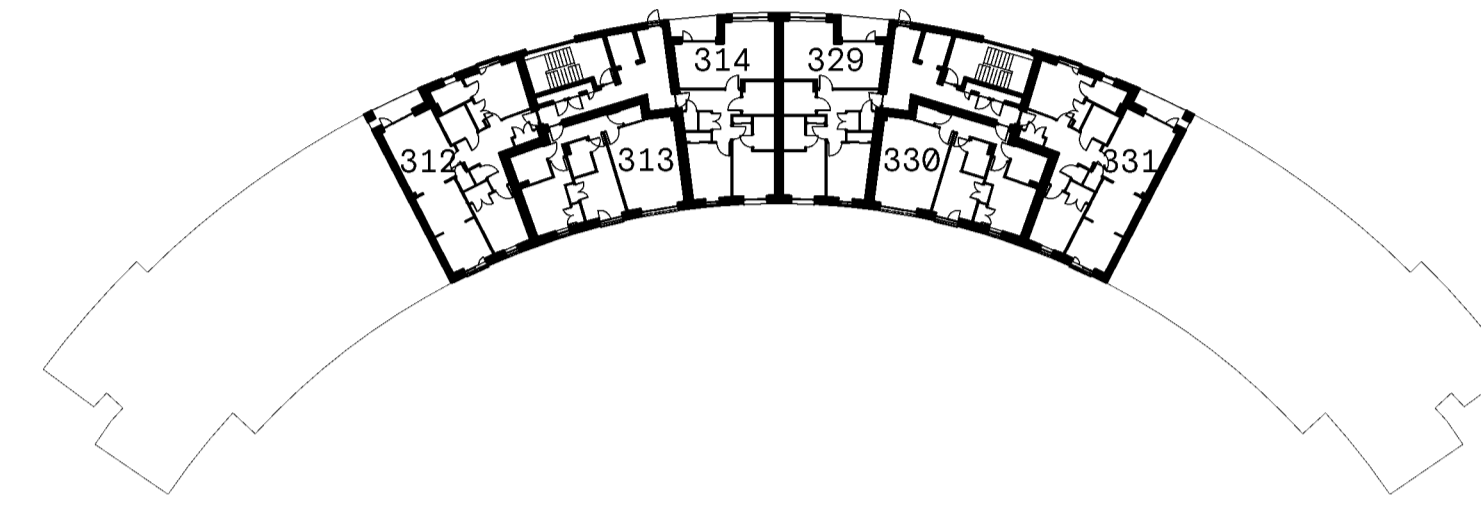

FOURTH FLOOR PLAN

- PLOT TITLE BOUNDARY
- BALCONY TO PLOT HATCHED RED
- CYCLE STORE
- PLANT [SPRINKLER TANK]
- CIRCULATION



FIRST FLOOR PLAN



Cooper Cromar
 ONYX
 215 Bothwell Street
 Glasgow
 G2 7EZ

T +44 (0) 141 332 2570
 F +44 (0) 141 332 2580
 E info@coopercromar.com

coopercromar.com


TITLE DEED

Client:
 CCG (SCOTLAND) LTD

Project Title:
 WESTERN VILLAGES
 GRANTON, EDINBURGH

Drawing Title:
 TITLE PLAN - PLOT 337

Scale:	Date:	
1:200 @ A1	18.06.2024	
Drawn by:	Checked by:	
GIS	DS	
Job No:	Drawing No:	Rev:
19045G	19045G-CCA-A4-00-DR-A-81-0337	

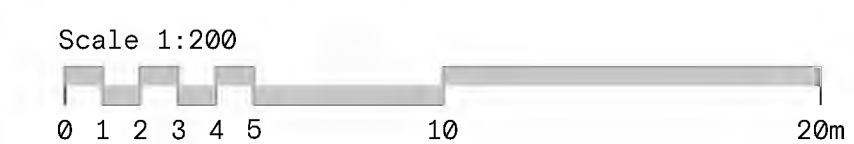


The Contractor will be held to have examined the site and checked all dimensions and levels before commencing construction work.


No assumption should be made without reference to the Architect.

No dimensions should be scaled from this drawing.


Rev: Description: Date: By:

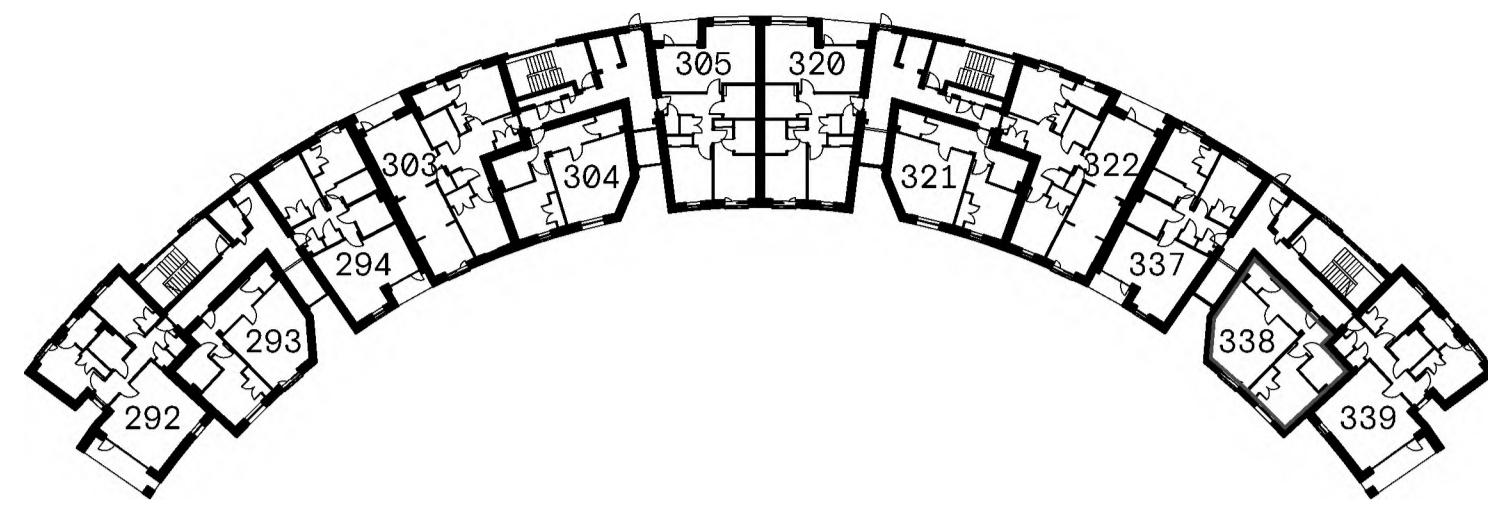


FIRST FLOOR PLAN

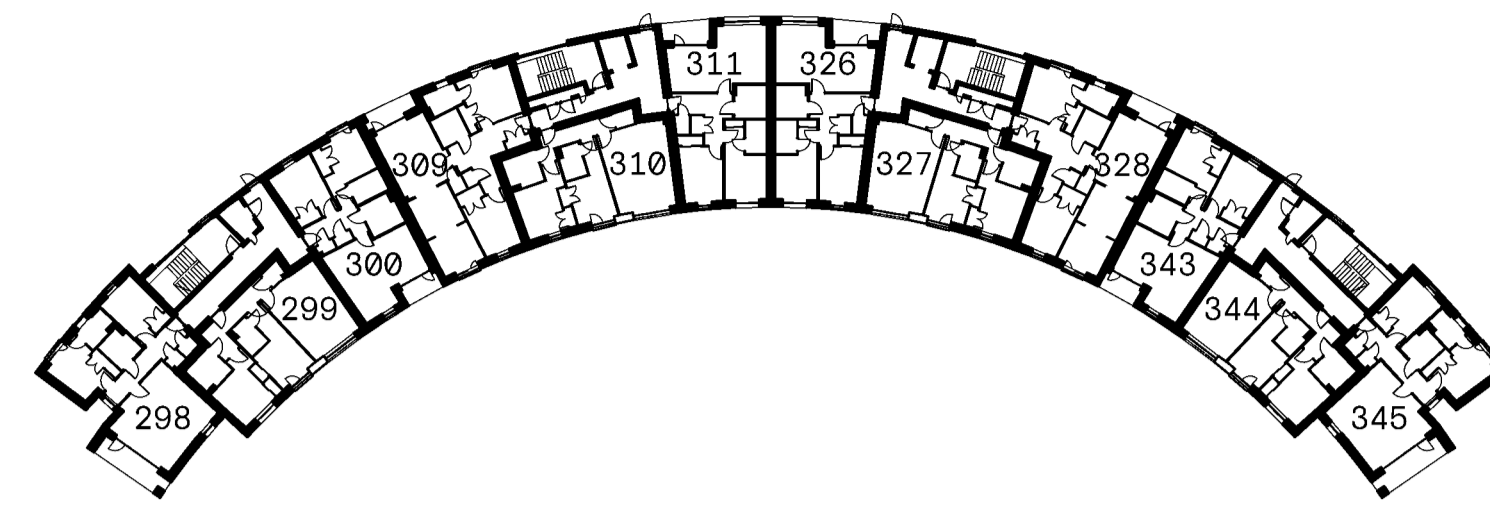


THIRD FLOOR PLAN

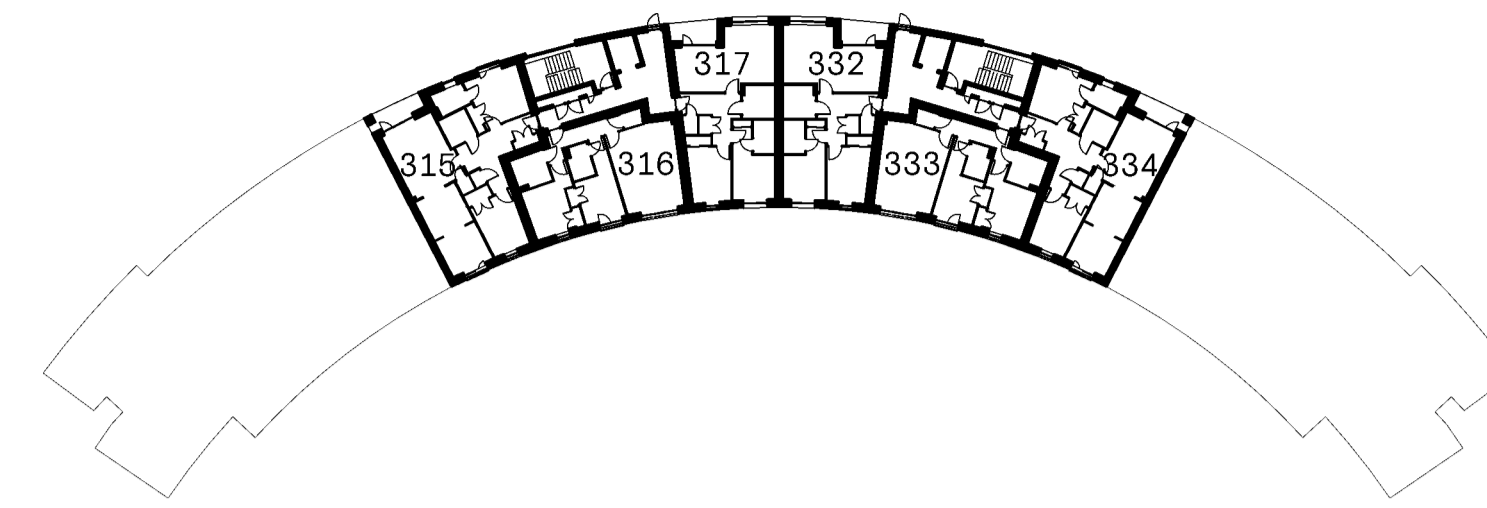


FIFTH FLOOR PLAN

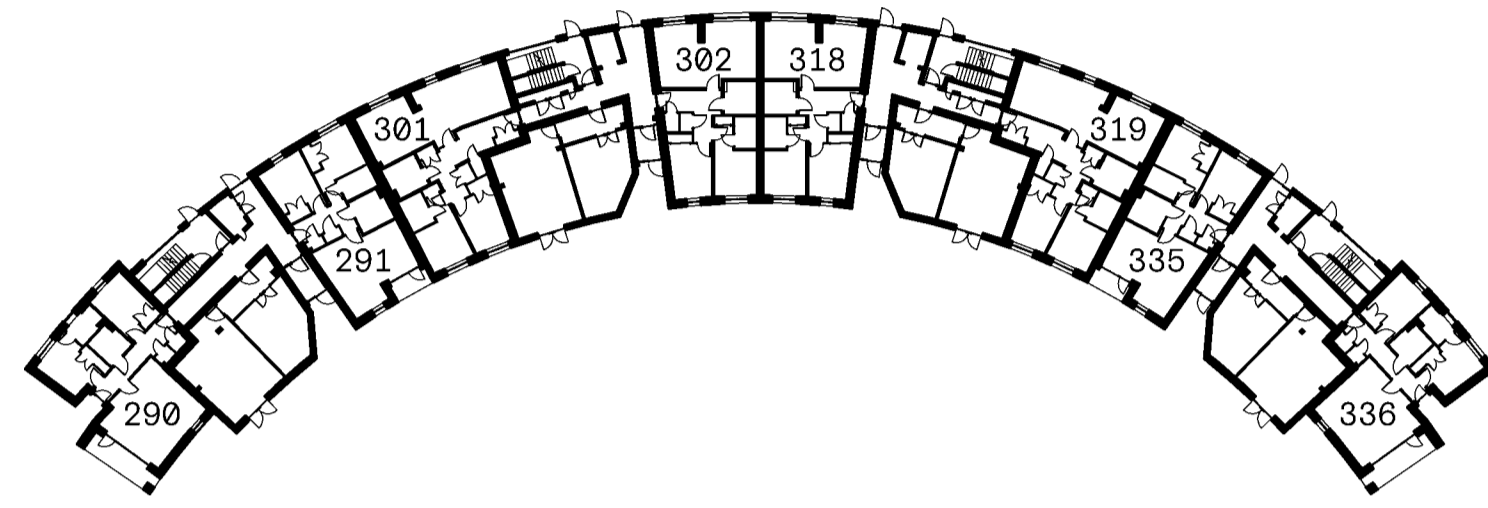



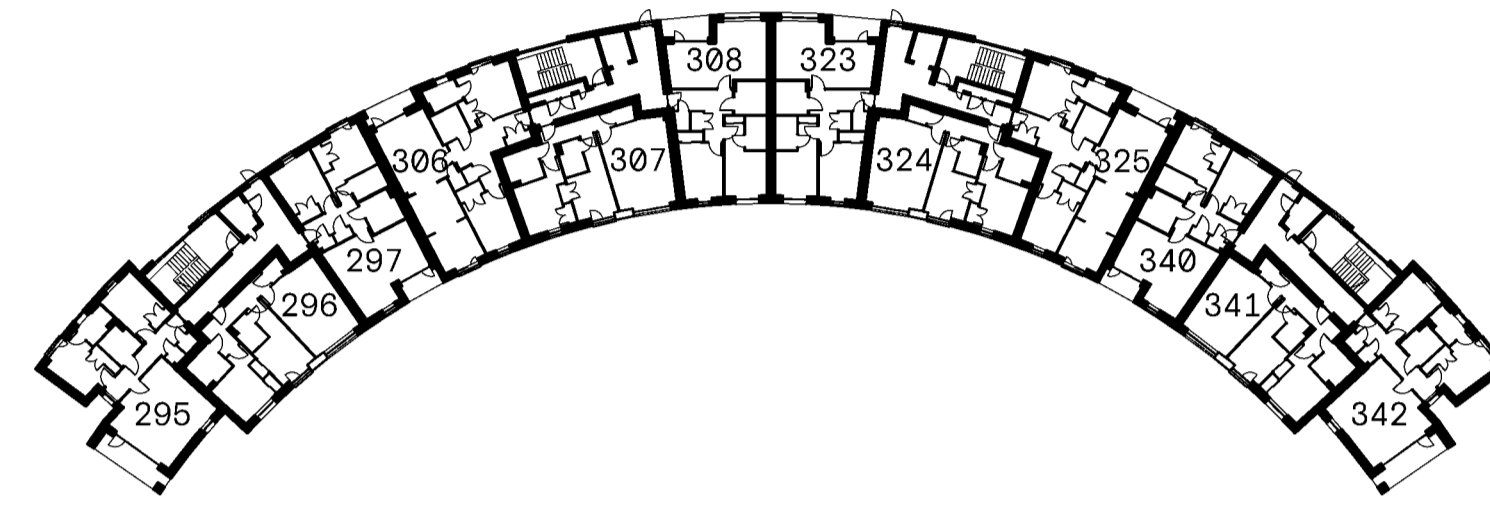


GROUND FLOOR PLAN

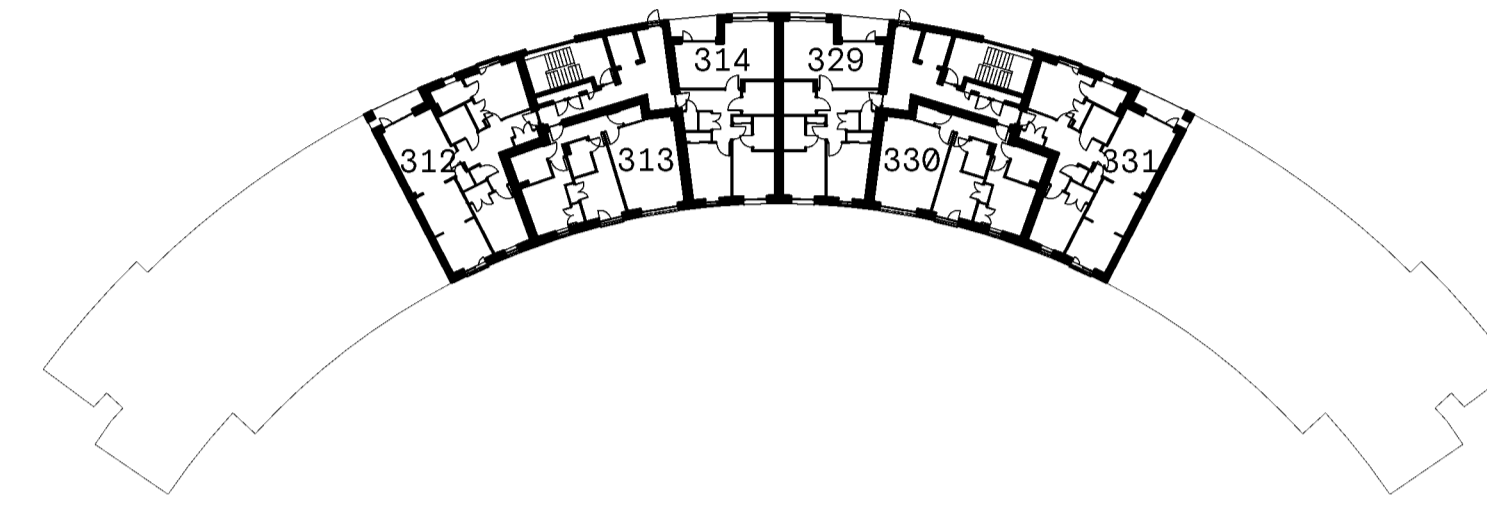

SECOND FLOOR PLAN



FOURTH FLOOR PLAN

-  PLOT TITLE BOUNDARY
-  BALCONY TO PLOT HATCHED RED
-  CYCLE STORE
-  PLANT [SPRINKLER TANK]
-  CIRCULATION



FIRST FLOOR PLAN



Cooper Cromar
 ONYX
 215 Bothwell Street
 Glasgow
 G2 7EZ

T +44 (0) 141 332 2570
 F +44 (0) 141 332 2580
 E info@coopercromar.com

coopercromar.com


TITLE DEED

Client:
 CCG (SCOTLAND) LTD

Project Title:
 WESTERN VILLAGES
 GRANTON, EDINBURGH

Drawing Title:
 TITLE PLAN - PLOT 338

Scale:	Date:	
1:200 @ A1	18.06.2024	
Drawn by:	Checked by:	
GIS	DS	
Job No:	Drawing No:	Rev:
19045G	19045G-CCA-A4-00-DR-A-81-0338	

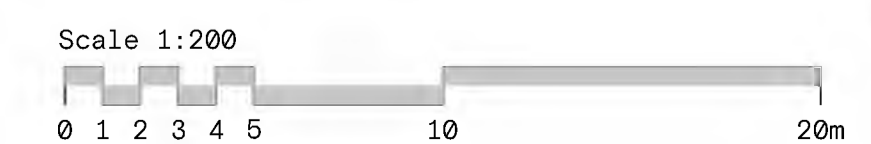


The Contractor will be held to have examined the site and checked all dimensions and levels before commencing construction work.


No assumption should be made without reference to the Architect.

No dimensions should be scaled from this drawing.


Rev: Description: Date: By:

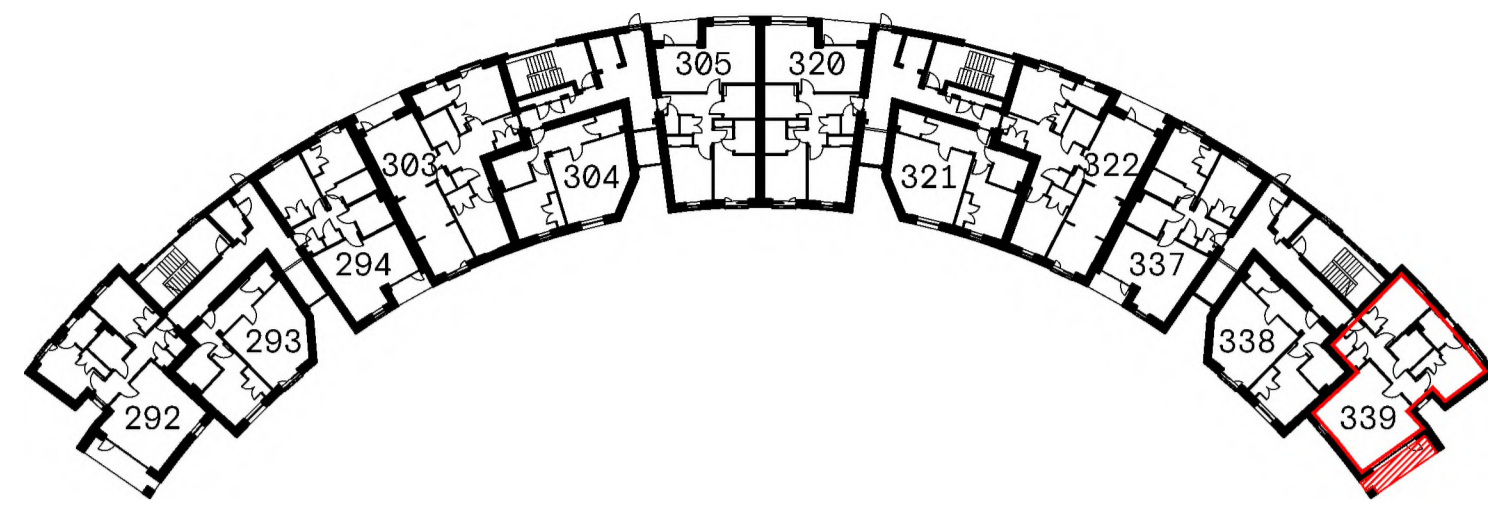


FIRST FLOOR PLAN

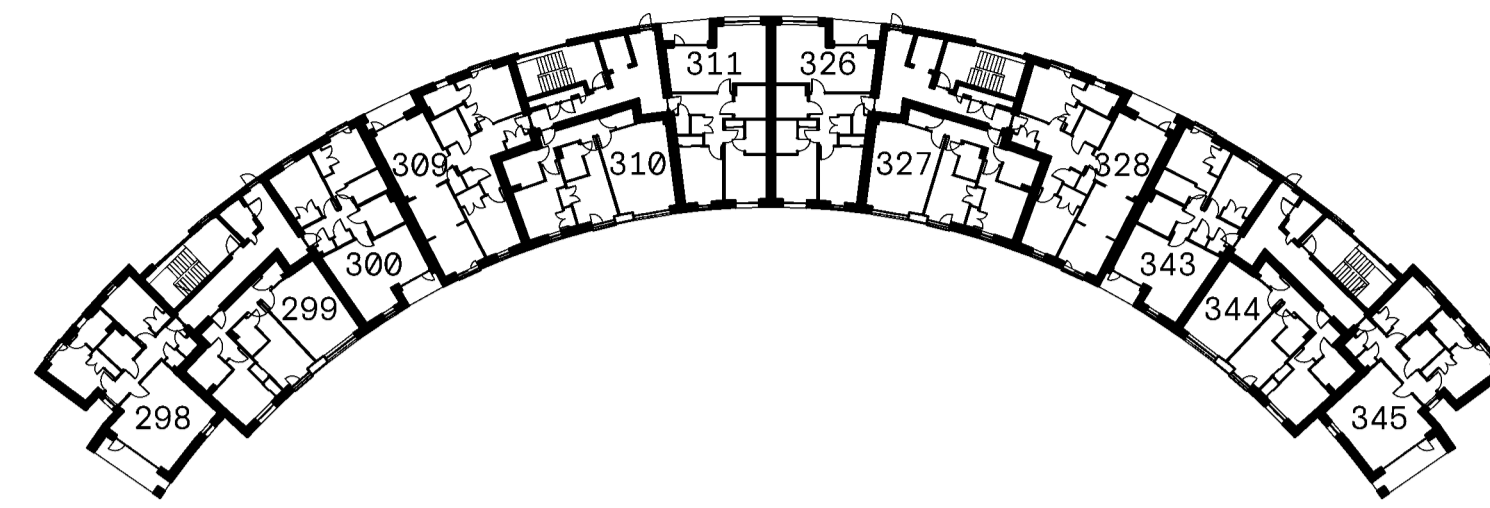


THIRD FLOOR PLAN

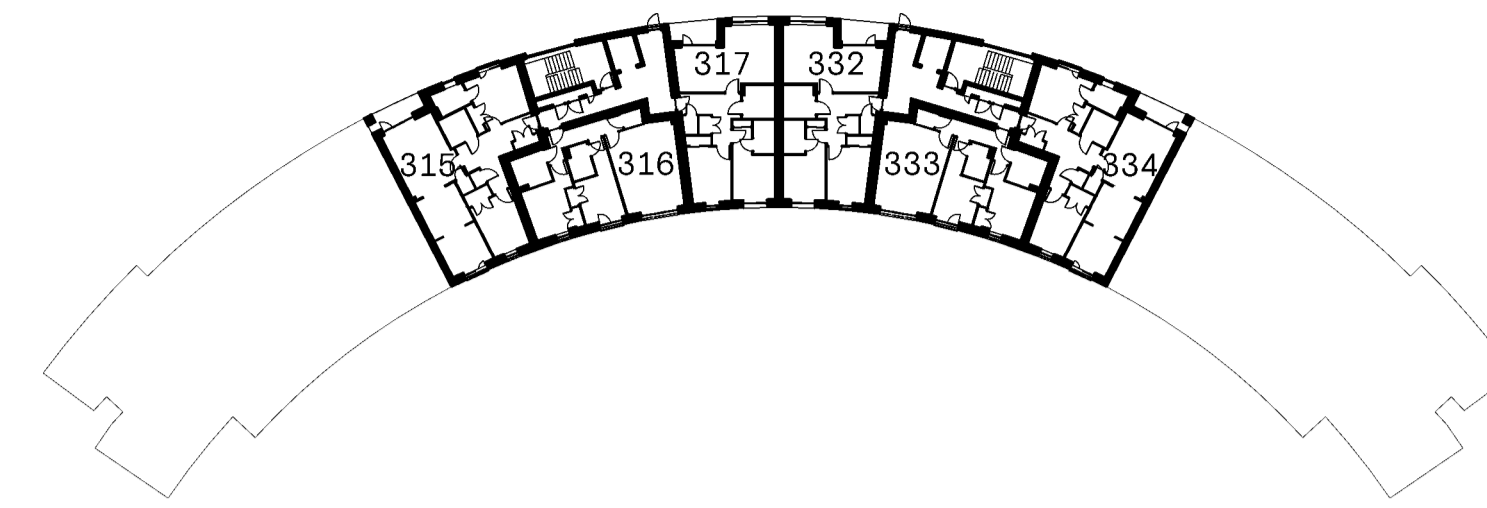


FIFTH FLOOR PLAN

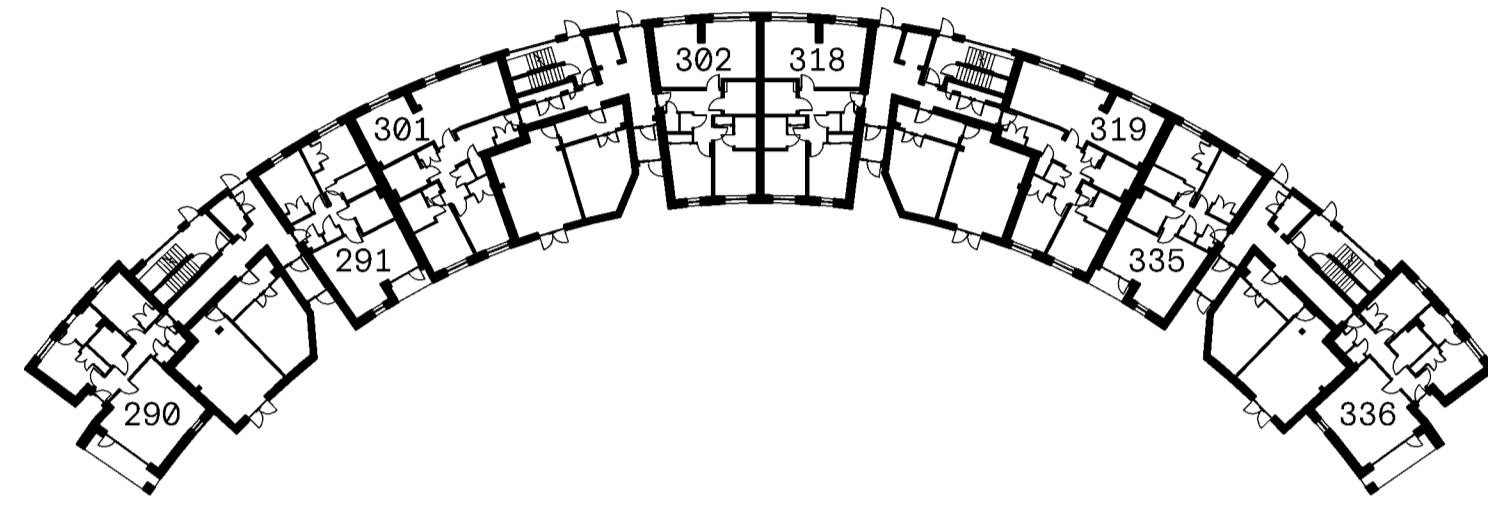

GROUND FLOOR PLAN

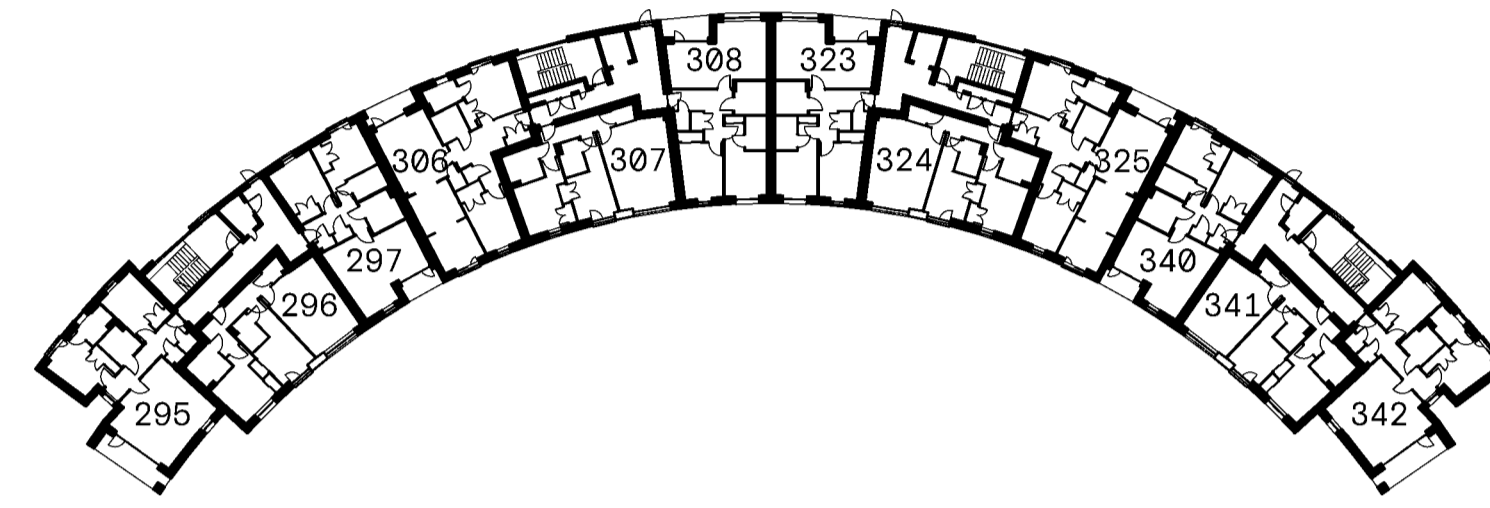


SECOND FLOOR PLAN

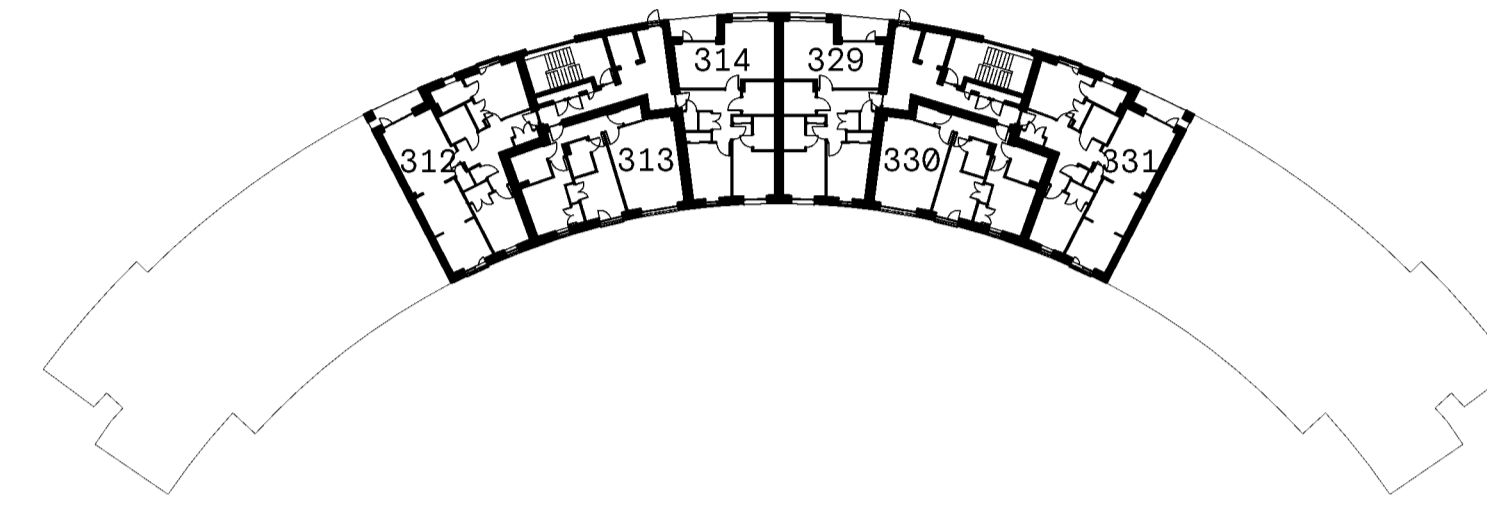

FOURTH FLOOR PLAN

- PLOT TITLE BOUNDARY
- BALCONY TO PLOT HATCHED RED
- CYCLE STORE
- PLANT [SPRINKLER TANK]
- CIRCULATION

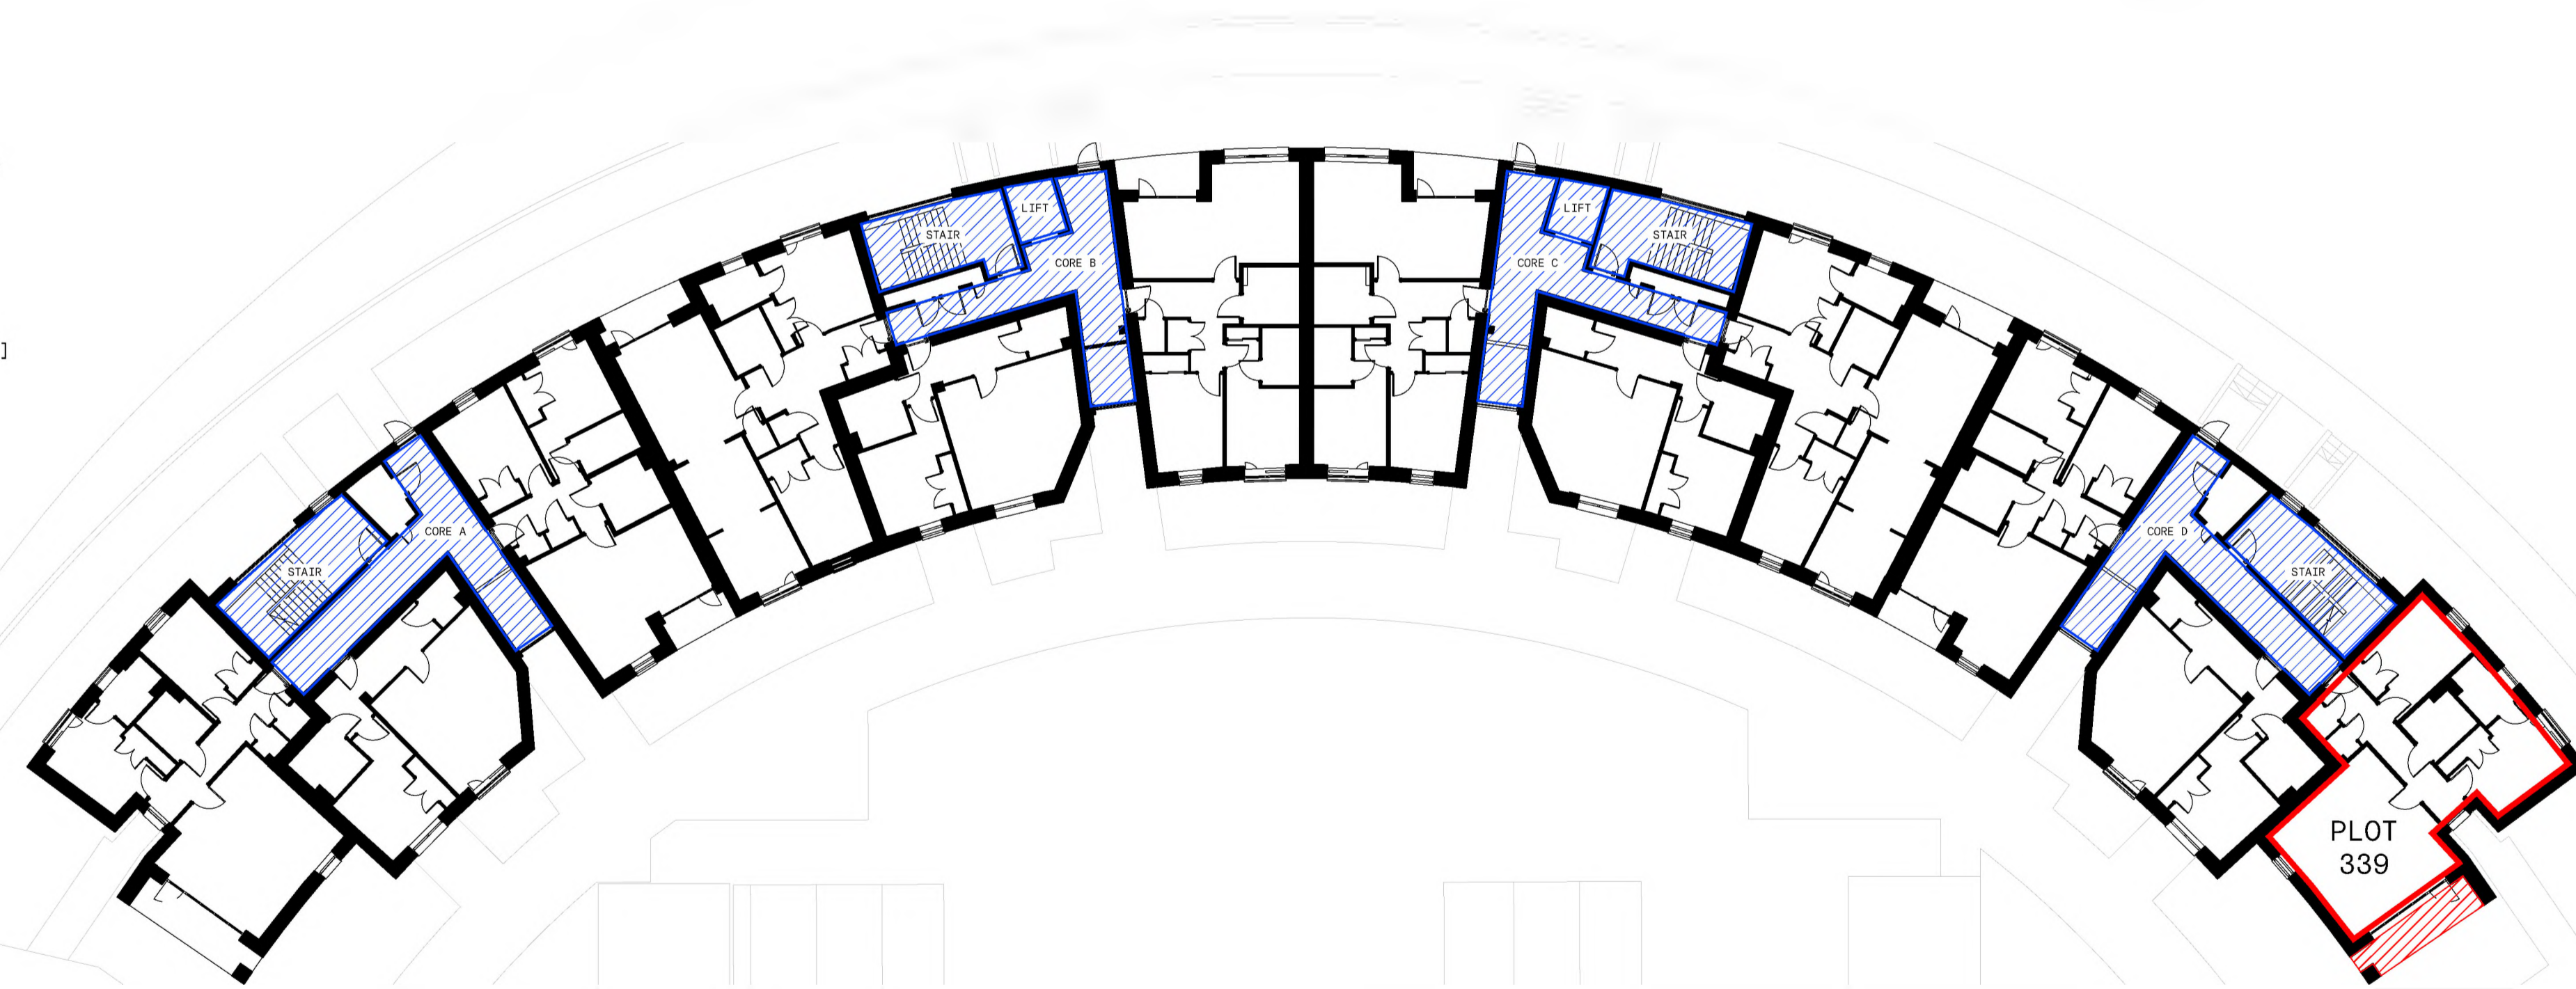

FIRST FLOOR PLAN



Cooper Cromar
 ONYX
 215 Bothwell Street
 Glasgow
 G2 7EZ

T +44 (0) 141 332 2570
 F +44 (0) 141 332 2580
 E info@coopercromar.com

coopercromar.com


TITLE DEED

Client:
 CCG (SCOTLAND) LTD

Project Title:
 WESTERN VILLAGES
 GRANTON, EDINBURGH

Drawing Title:
 TITLE PLAN - PLOT 339

Scale:	Date:	
1:200 @ A1	18.06.2024	
Drawn by:	Checked by:	
GIS	DS	
Job No:	Drawing No:	Rev:
19045G	19045G-CCA-A4-00-DR-A-81-0339	

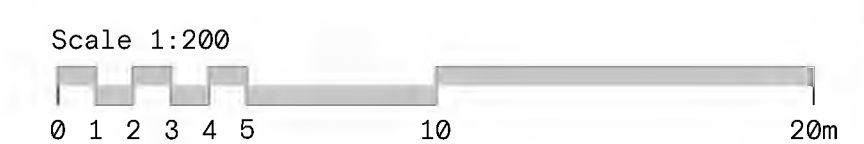


The Contractor will be held to have examined the site and checked all dimensions and levels before commencing construction work.


No assumption should be made without reference to the Architect.

No dimensions should be scaled from this drawing.


Rev: Description: Date: By:

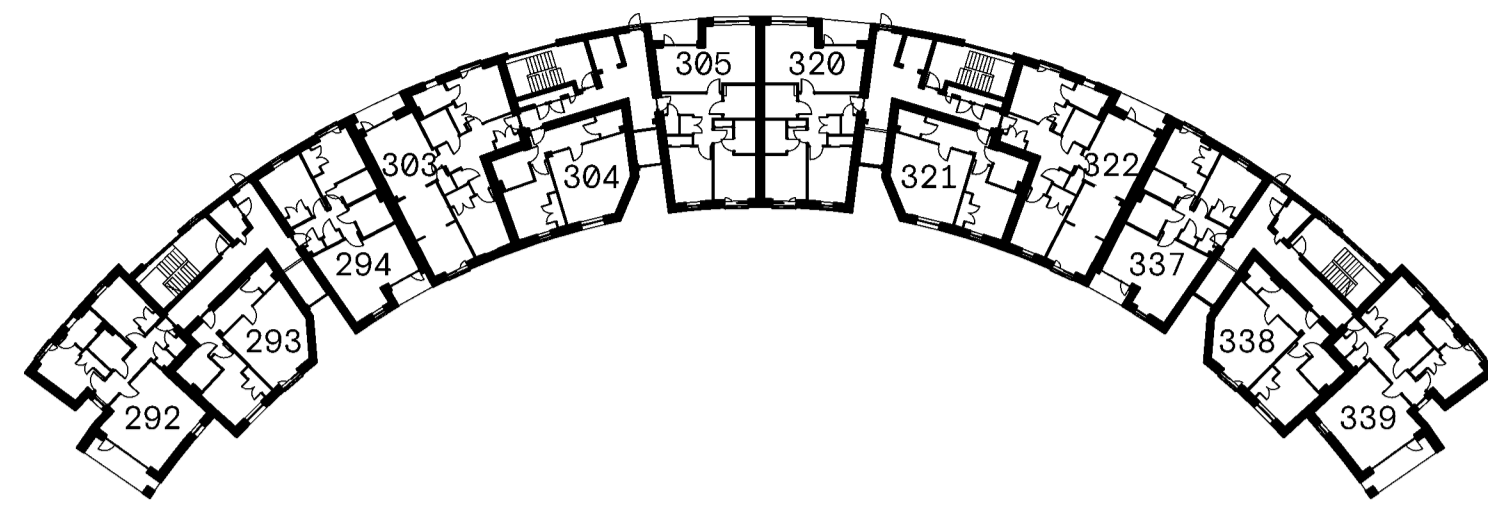


FIRST FLOOR PLAN

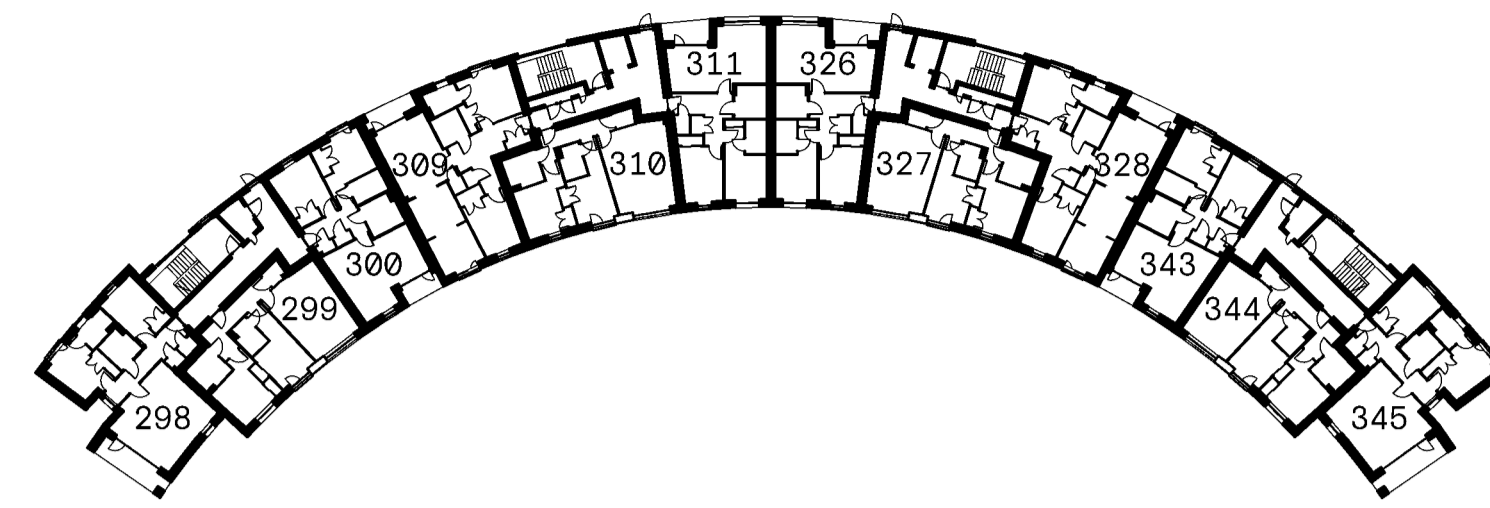


THIRD FLOOR PLAN

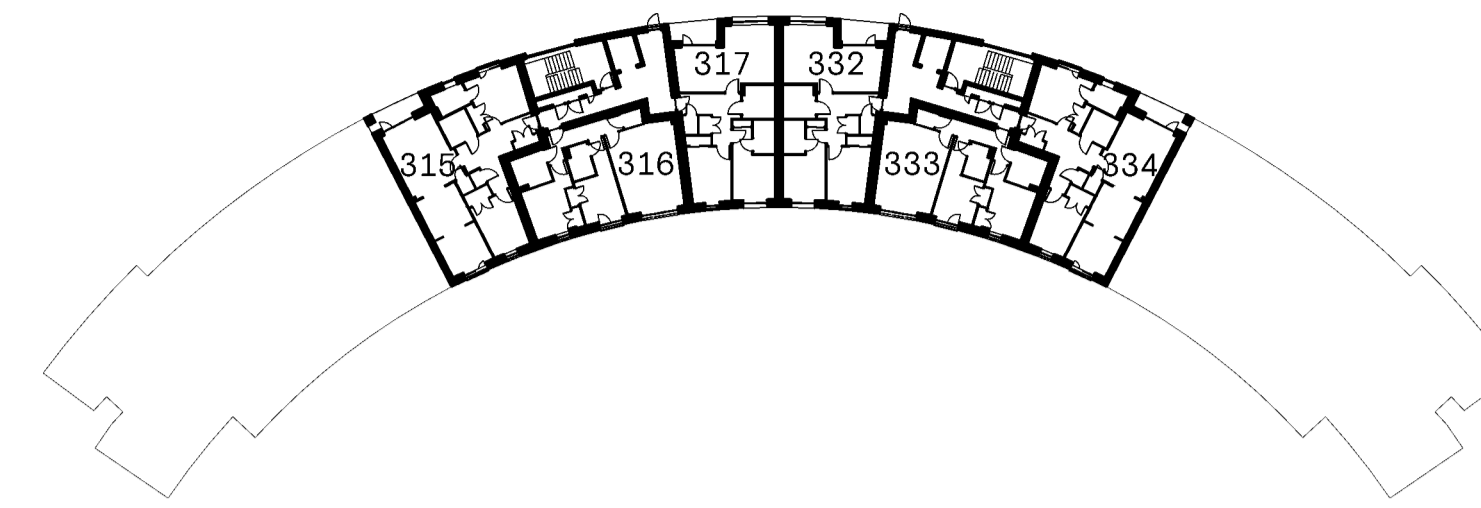


FIFTH FLOOR PLAN

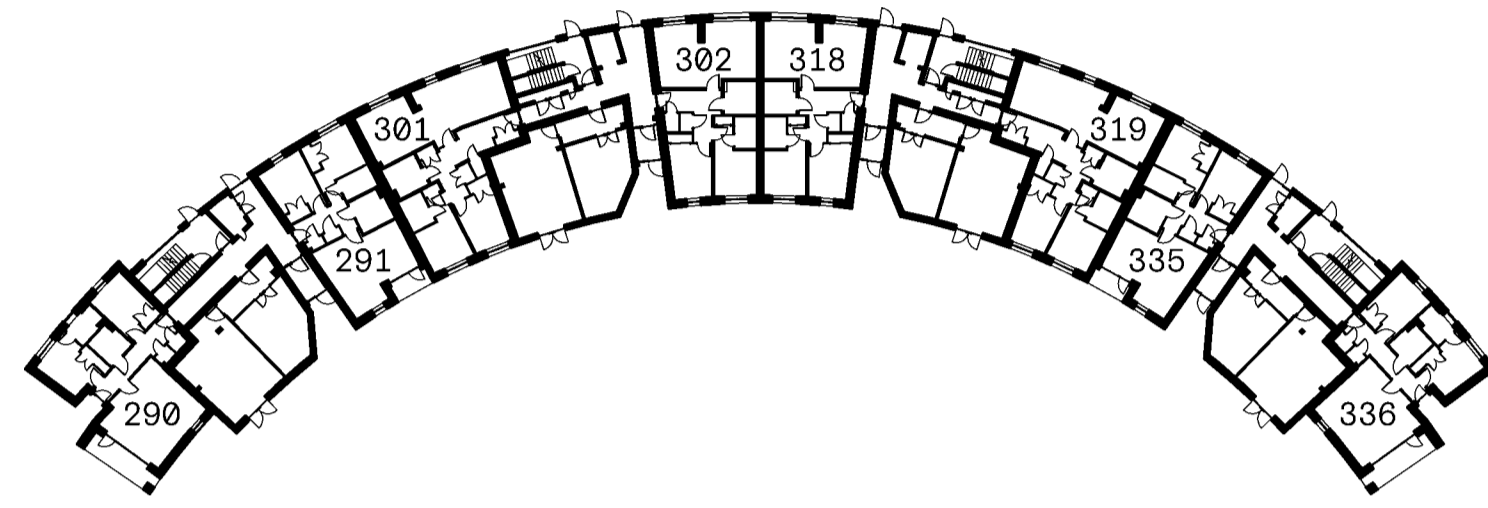



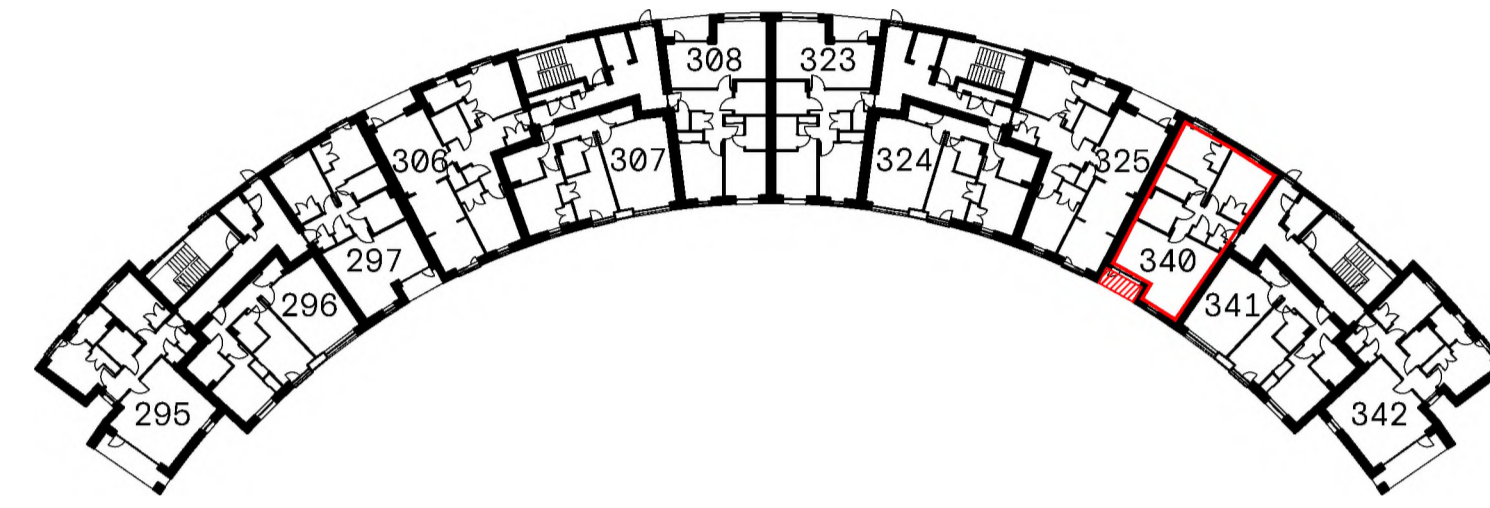


GROUND FLOOR PLAN

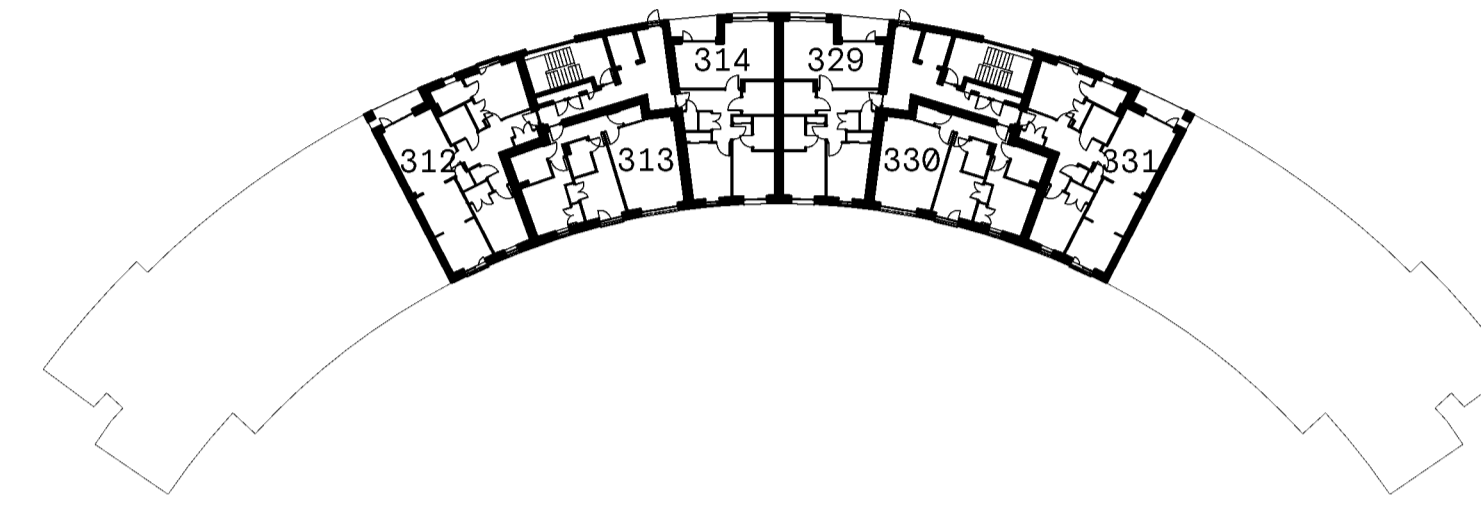

SECOND FLOOR PLAN



FOURTH FLOOR PLAN

-  PLOT TITLE BOUNDARY
-  BALCONY TO PLOT HATCHED RED
-  CYCLE STORE
-  PLANT [SPRINKLER TANK]
-  CIRCULATION



SECOND FLOOR PLAN




Cooper Cromar
ONYX
215 Bothwell Street
Glasgow
G2 7EZ
T +44 (0) 141 332 2570
F +44 (0) 141 332 2580
E info@coopercromar.com
coopercromar.com

TITLE DEED

Client: CCG (SCOTLAND) LTD
Project Title: WESTERN VILLAGES
GRANTON, EDINBURGH
Drawing Title: TITLE PLAN - PLOT 340

Scale:	Date:	
1:200 @ A1	18.06.2024	
Drawn by:	Checked by:	
GIS	DS	
Job No:	Drawing No:	Rev:
19045G	19045G-CCA-A4-00-DR-A-81-0340	

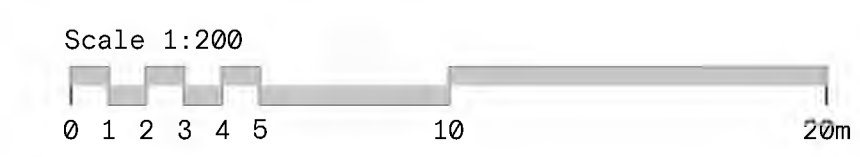


The Contractor will be held to have examined the site and checked all dimensions and levels before commencing construction work.


No assumption should be made without reference to the Architect.

No dimensions should be scaled from this drawing.


Rev: Description: Date: By:

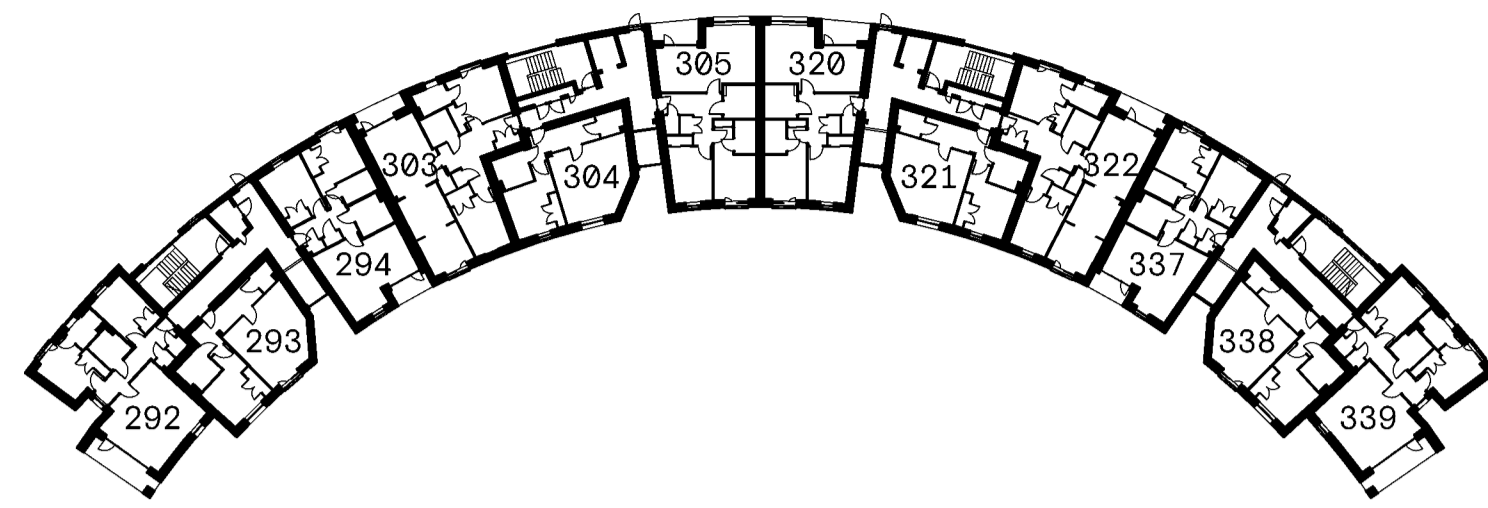


FIRST FLOOR PLAN

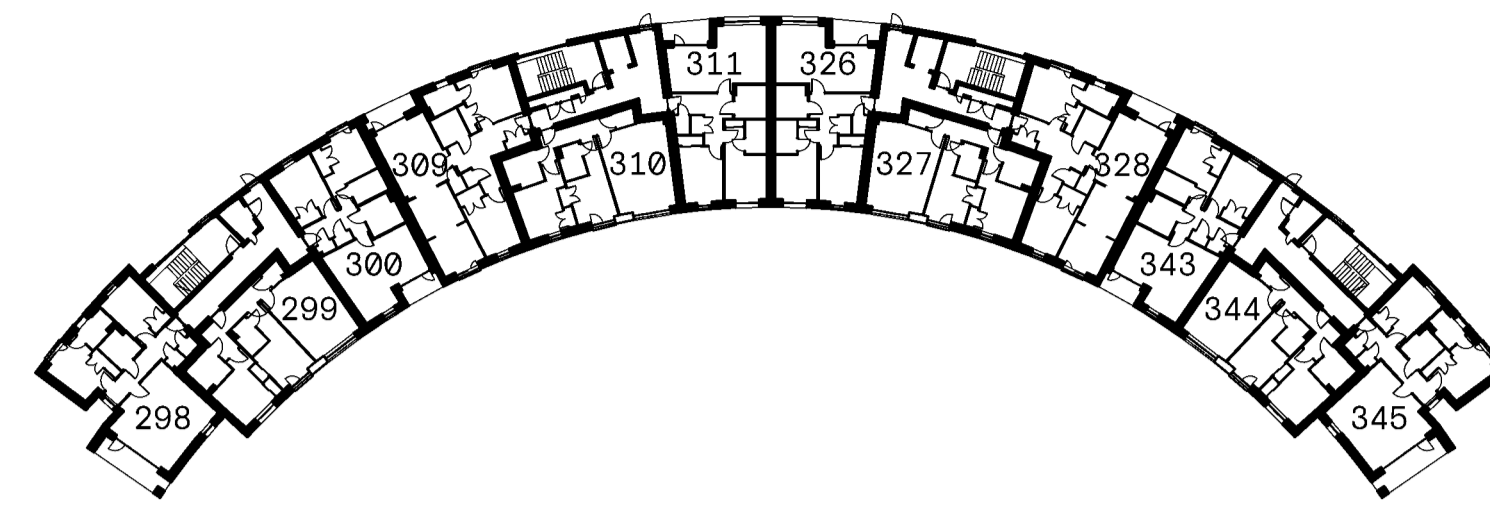


THIRD FLOOR PLAN

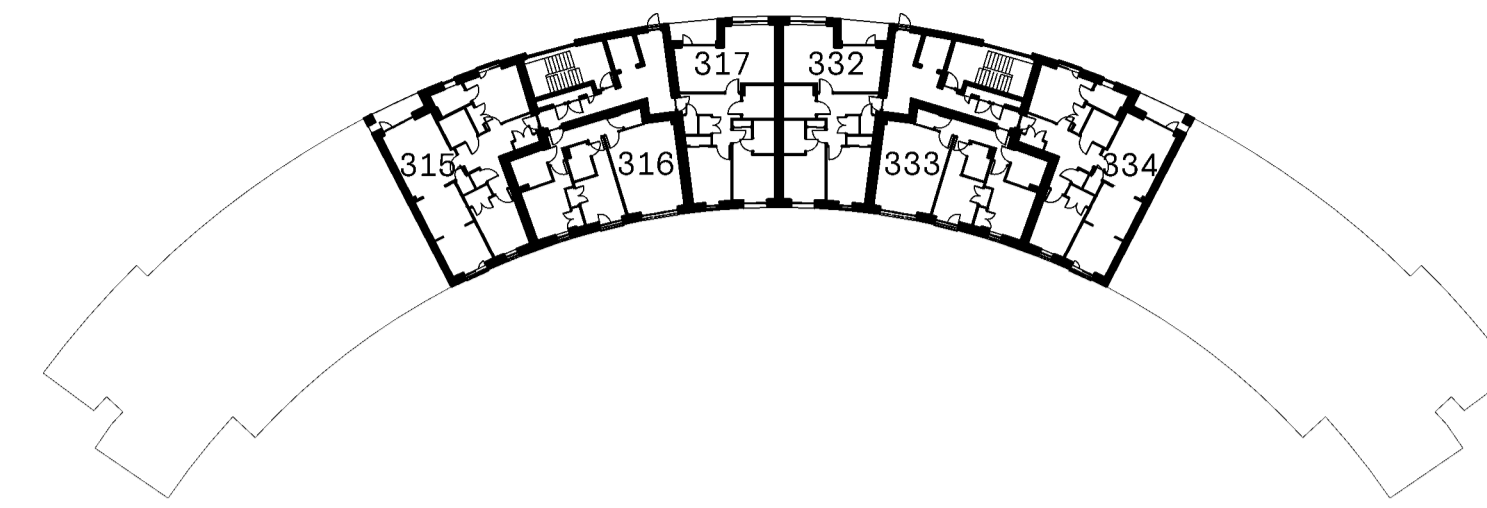


FIFTH FLOOR PLAN

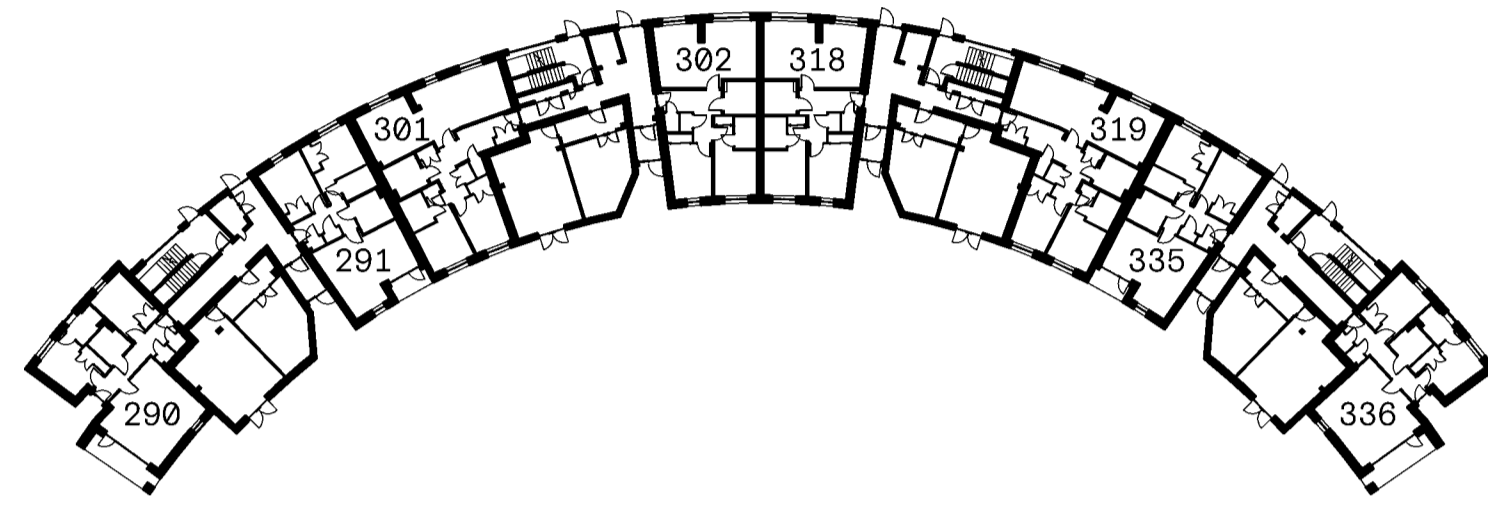



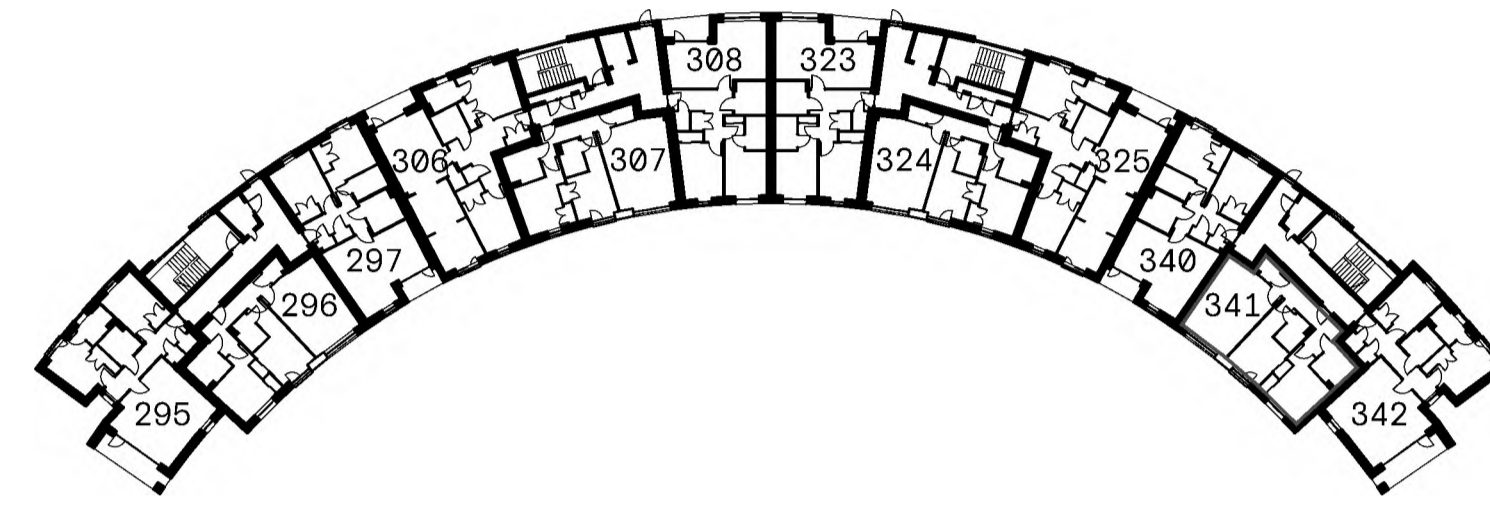


GROUND FLOOR PLAN

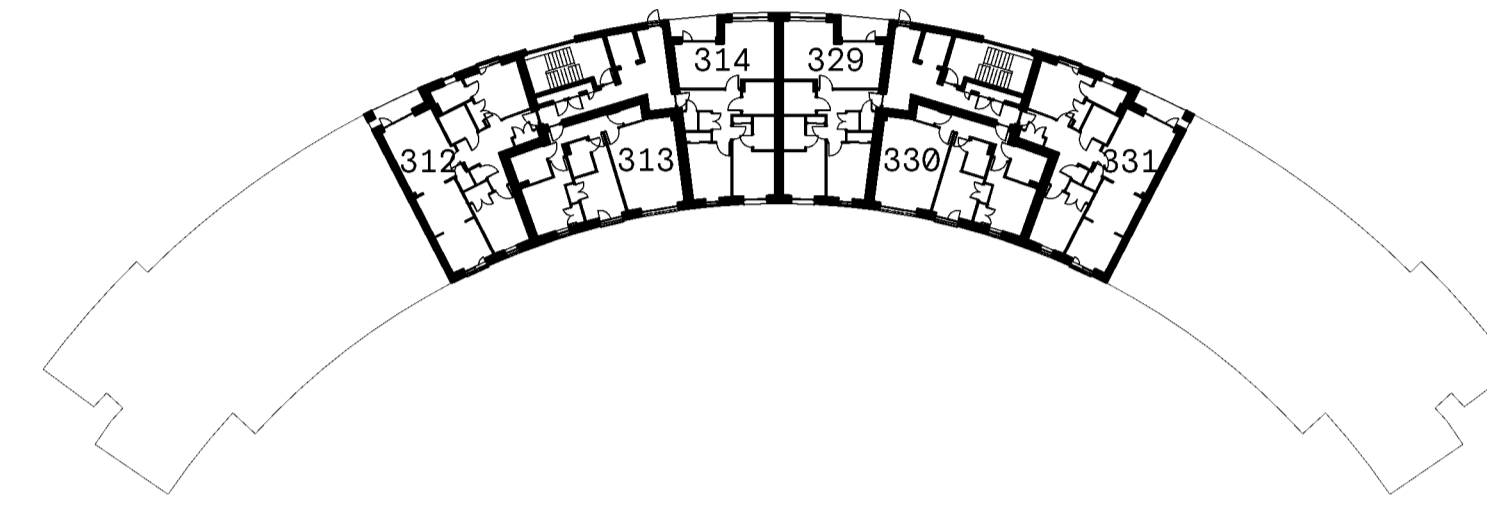

SECOND FLOOR PLAN



FOURTH FLOOR PLAN

-  PLOT TITLE BOUNDARY
-  BALCONY TO PLOT HATCHED RED
-  CYCLE STORE
-  PLANT [SPRINKLER TANK]
-  CIRCULATION



SECOND FLOOR PLAN



Cooper Cromar
ONYX
215 Bothwell Street
Glasgow
G2 7EZ


T +44 (0) 141 332 2570
F +44 (0) 141 332 2580
E info@coopercromar.com

coopercromar.com

TITLE DEED

Client: CCG (SCOTLAND) LTD
Project Title: WESTERN VILLAGES GRANTON, EDINBURGH
Drawing Title: TITLE PLAN - PLOT 341

Scale:	Date:	
1:200 @ A1	18.06.2024	
Drawn by:	Checked by:	
GIS	DS	
Job No:	Drawing No:	Rev:
19045G	19045G-CCA-A4-00-DR-A-81-0341	

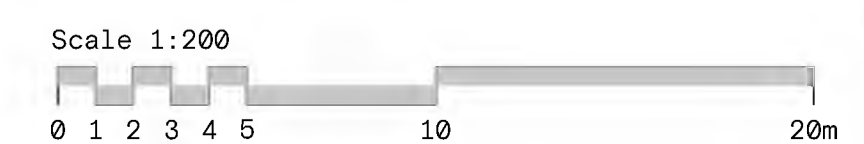


The Contractor will be held to have examined the site and checked all dimensions and levels before commencing construction work.


No assumption should be made without reference to the Architect.

No dimensions should be scaled from this drawing.


Rev: Description: Date: By:

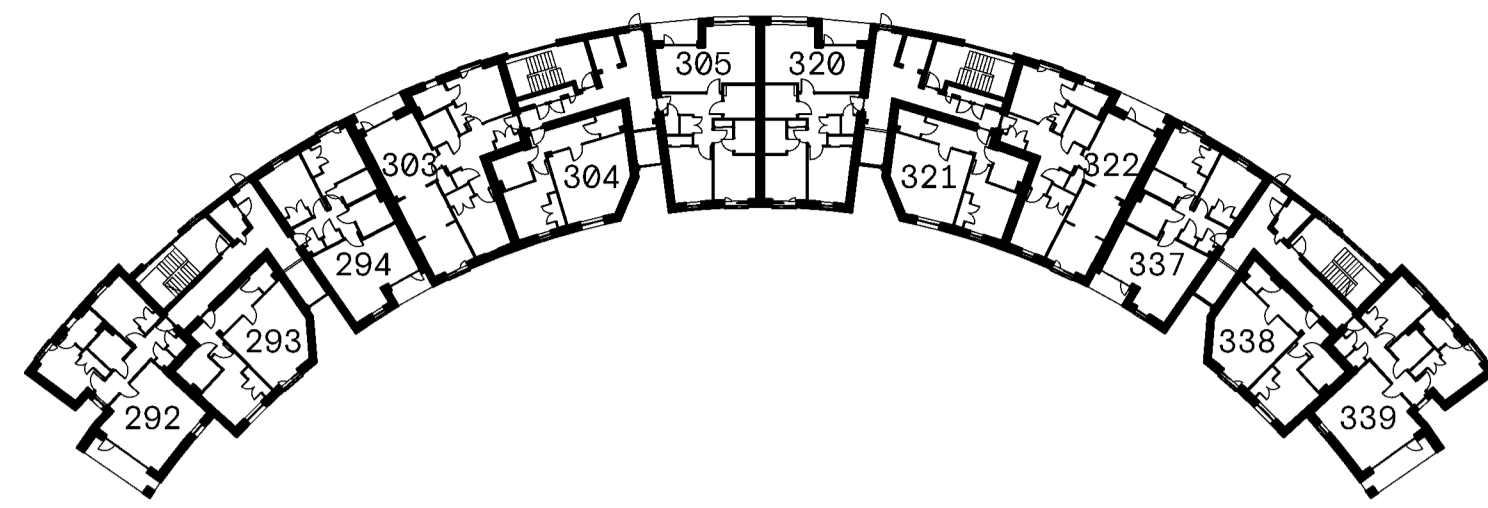


FIRST FLOOR PLAN

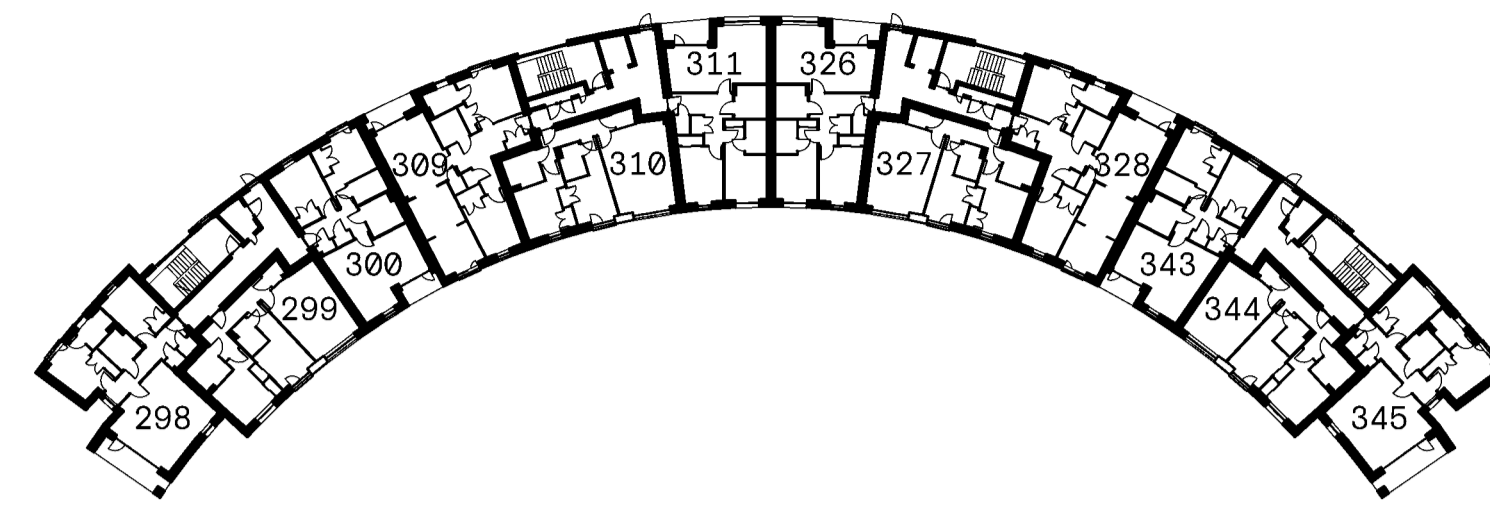


THIRD FLOOR PLAN

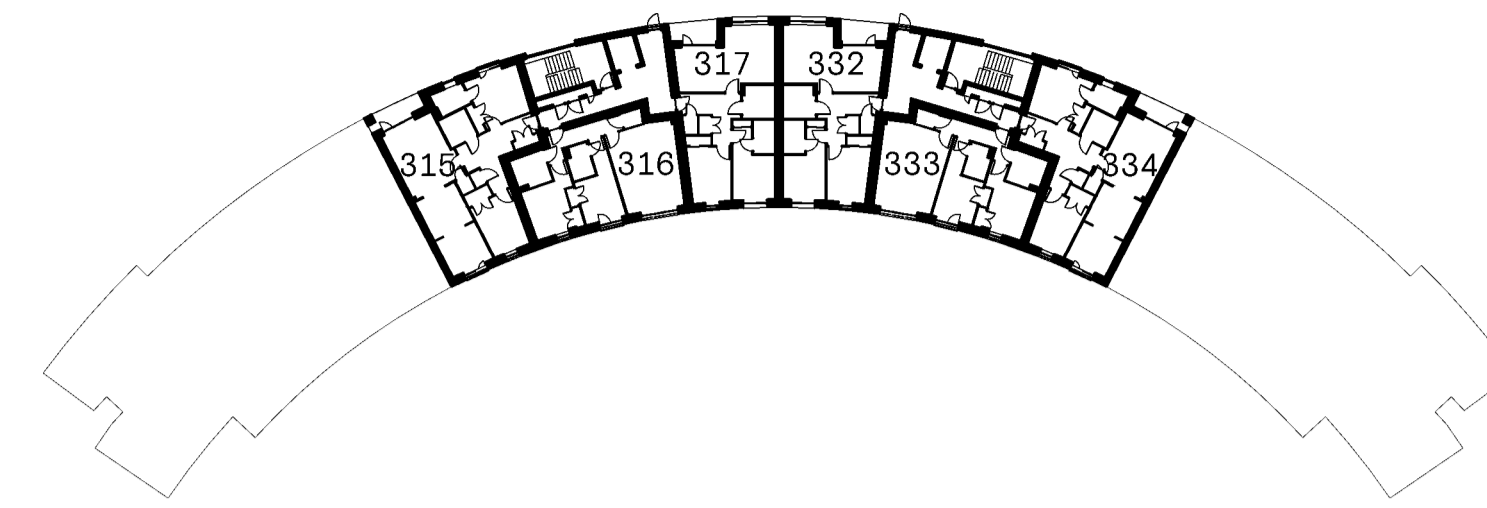


FIFTH FLOOR PLAN

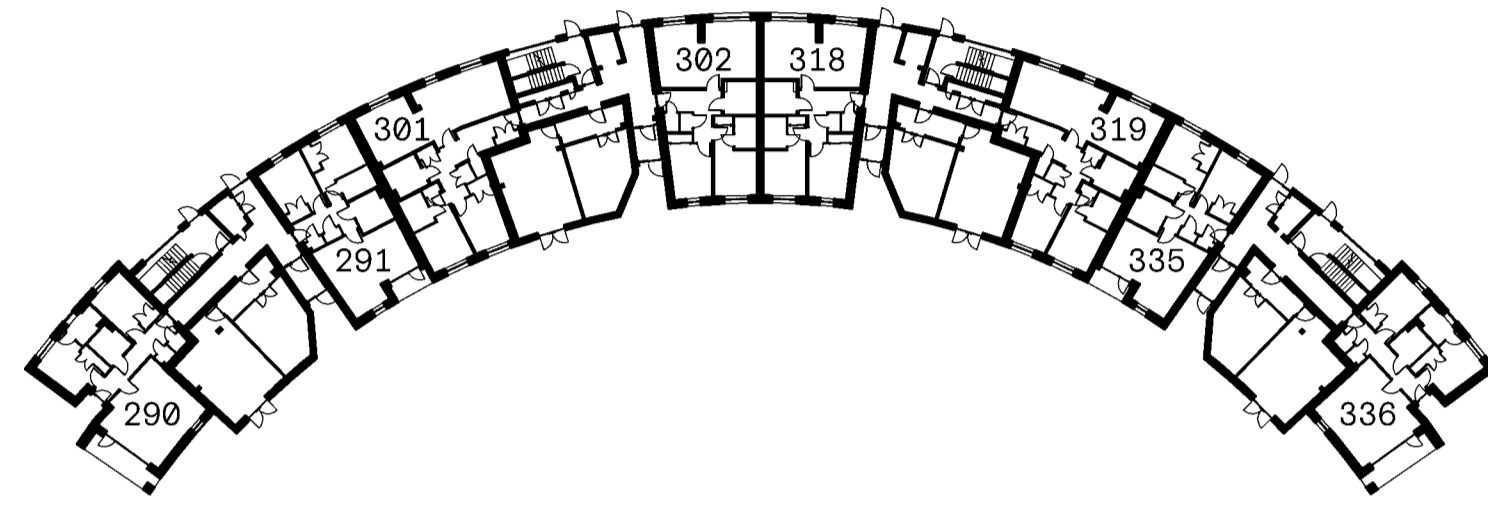



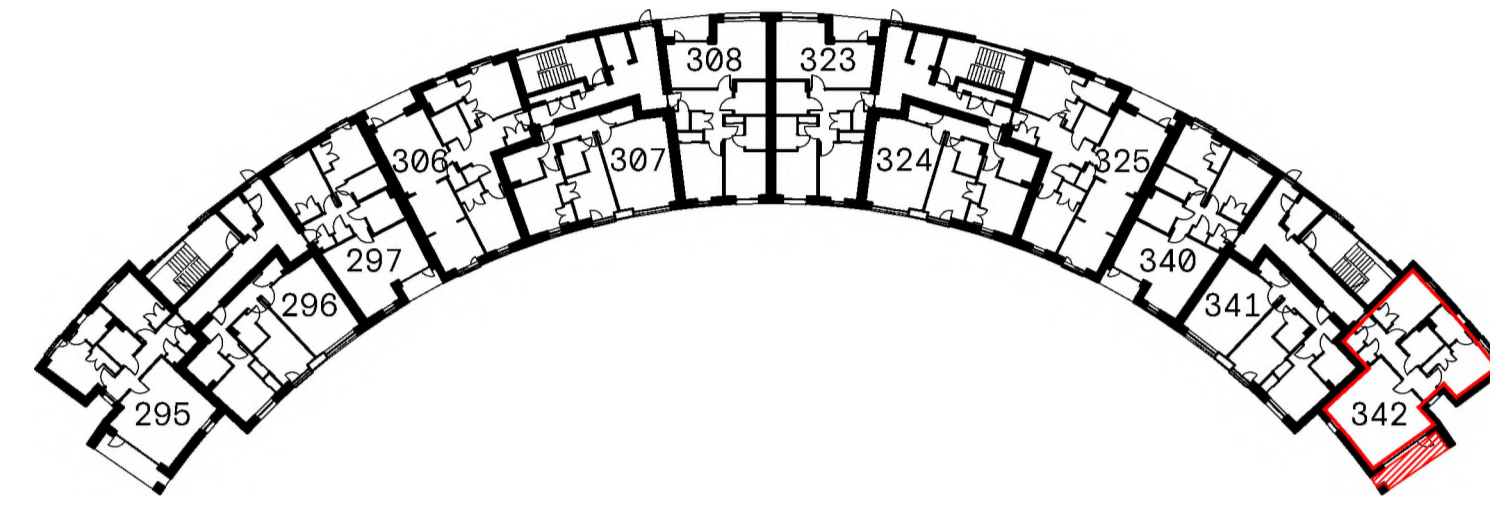


GROUND FLOOR PLAN

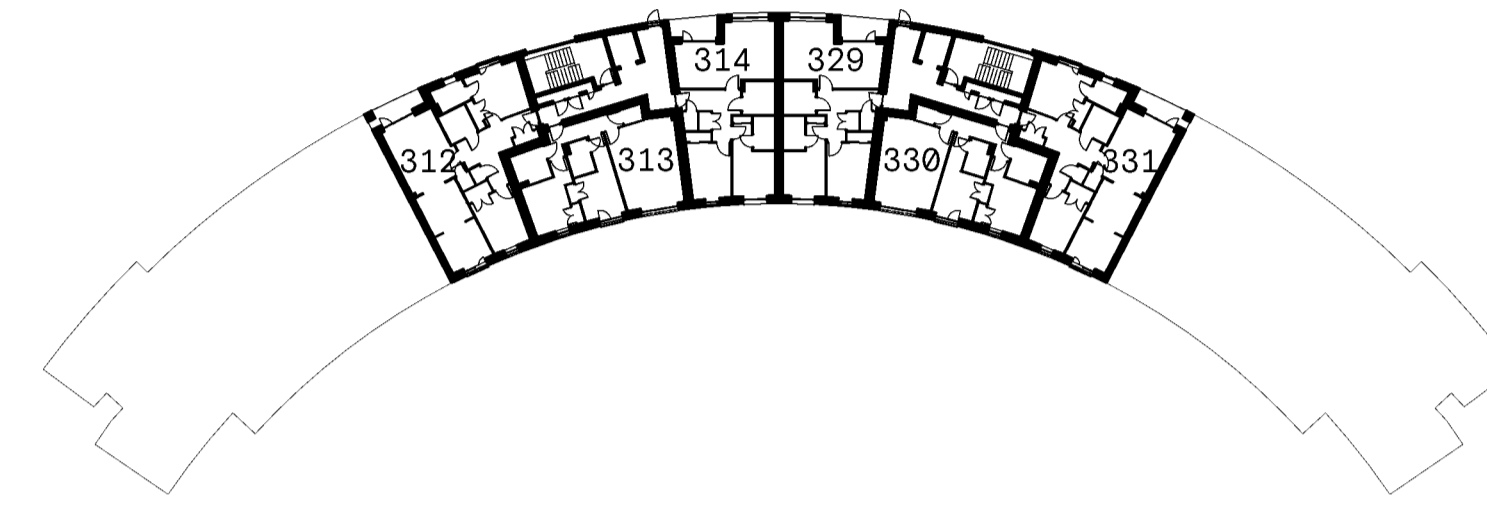

SECOND FLOOR PLAN



FOURTH FLOOR PLAN

-  PLOT TITLE BOULDRARY
-  BALCONY TO PLOT HATCHED RED
-  CYCLE STORE
-  PLANT [SPRINKLER TANK]
-  CIRCULATION



SECOND FLOOR PLAN



Cooper Cromar
 ONYX
 215 Bothwell Street
 Glasgow
 G2 7EZ

T +44 (0) 141 332 2570
 F +44 (0) 141 332 2580
 E info@coopercromar.com

coopercromar.com


TITLE DEED

Client:
 CCG (SCOTLAND) LTD

Project Title:
 WESTERN VILLAGES
 GRANTON, EDINBURGH

Drawing Title:
 TITLE PLAN - PLOT 342

Scale:	Date:	
1:200 @ A1	18.06.2024	
Drawn by:	Checked by:	
GIS	DS	
Job No:	Drawing No:	Rev:
19045G	19045G-CCA-A4-00-DR-A-81-0342	

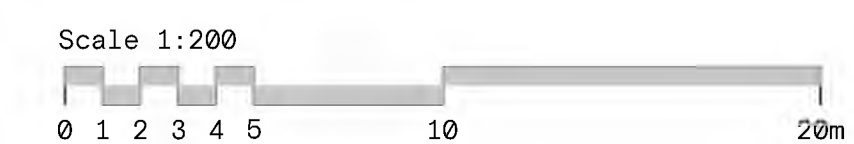


The Contractor will be held to have examined the site and checked all dimensions and levels before commencing construction work.


No assumption should be made without reference to the Architect.

No dimensions should be scaled from this drawing.


Rev: Description: Date: By:

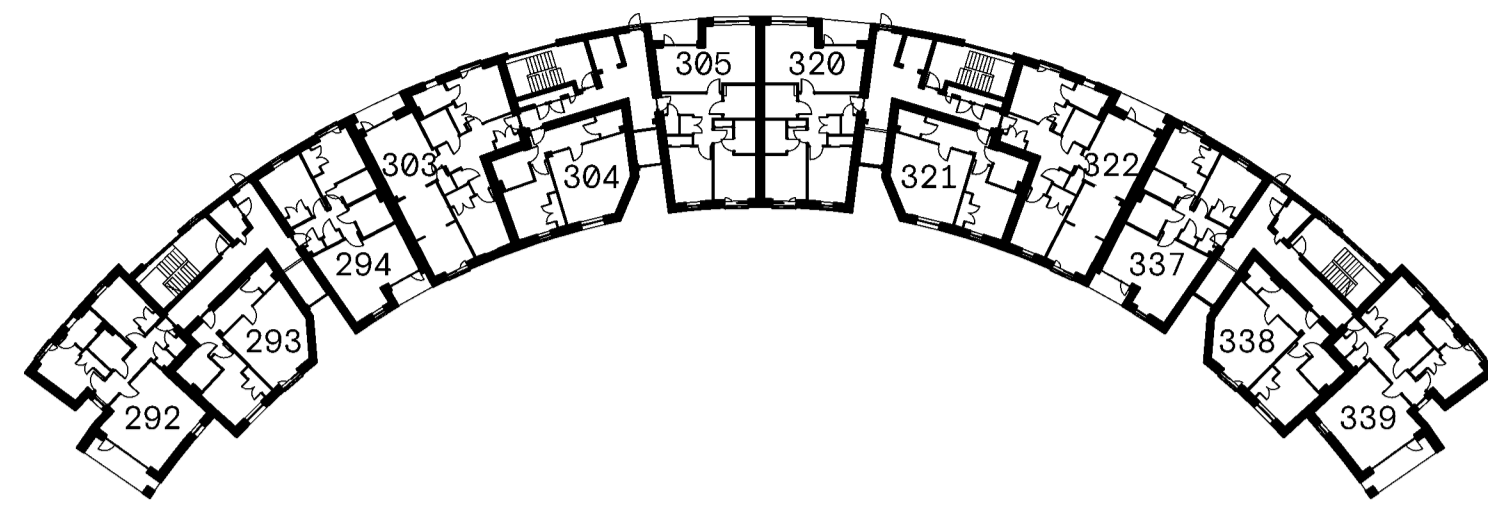


FIRST FLOOR PLAN

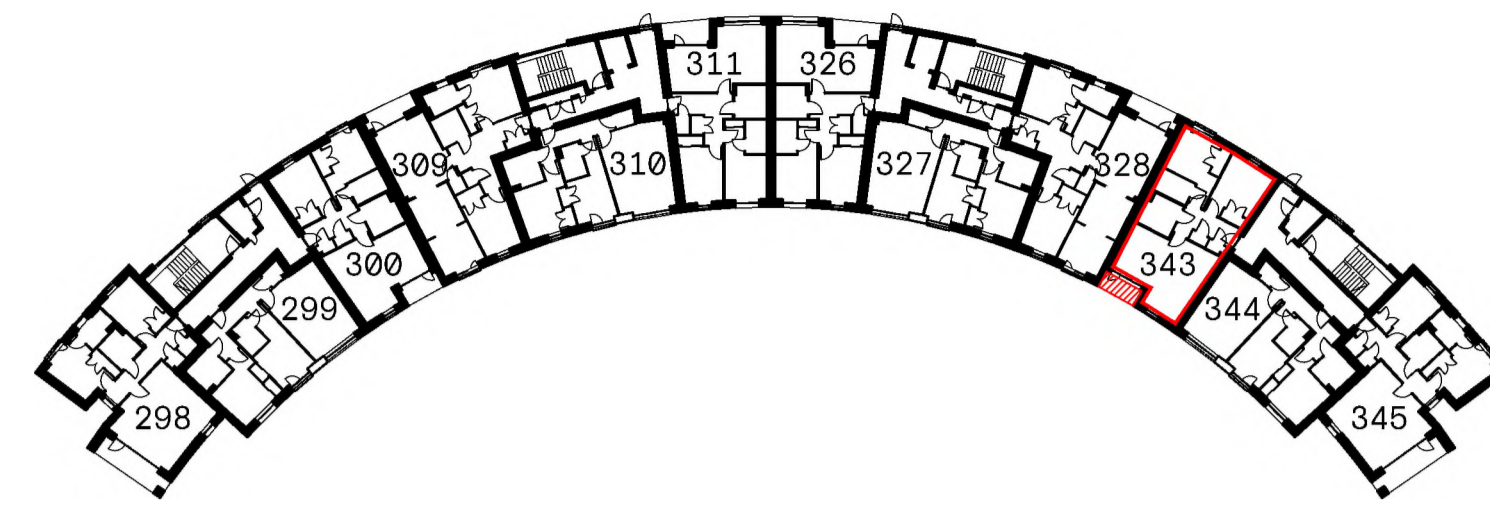


THIRD FLOOR PLAN

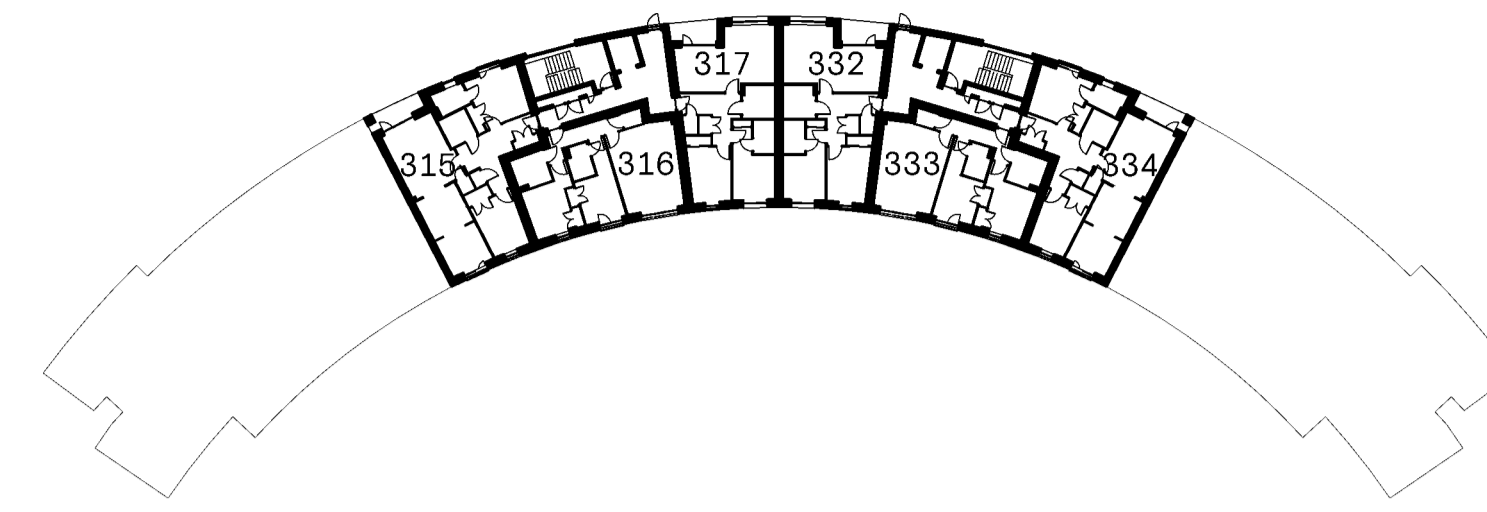


FIFTH FLOOR PLAN

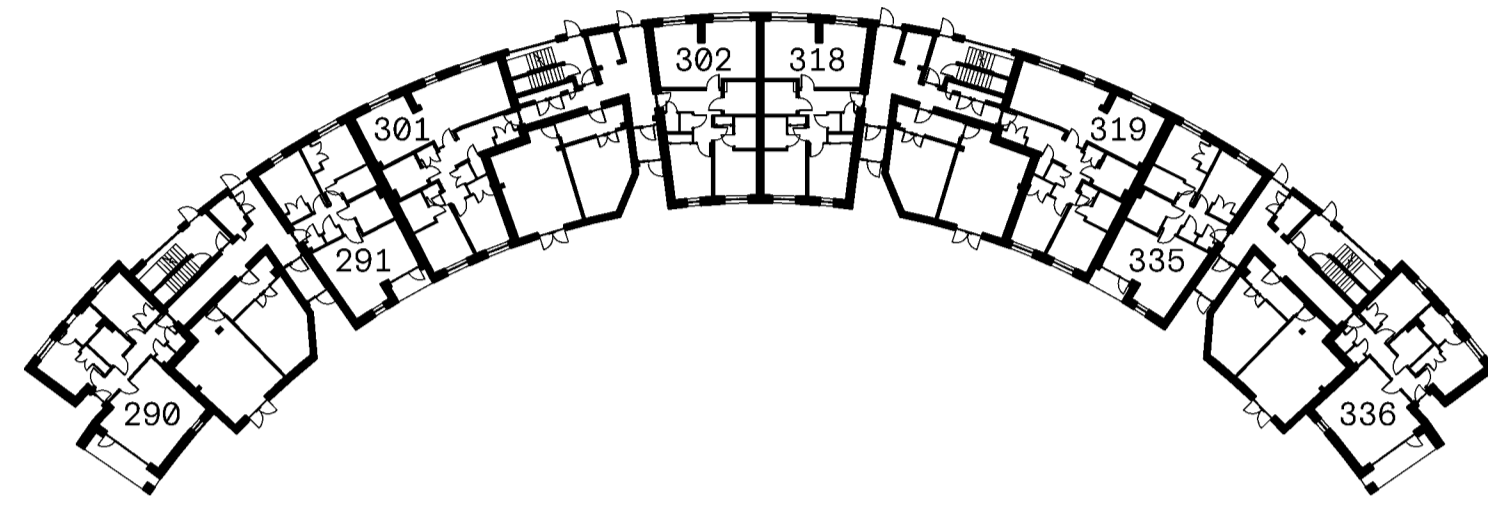

GROUND FLOOR PLAN

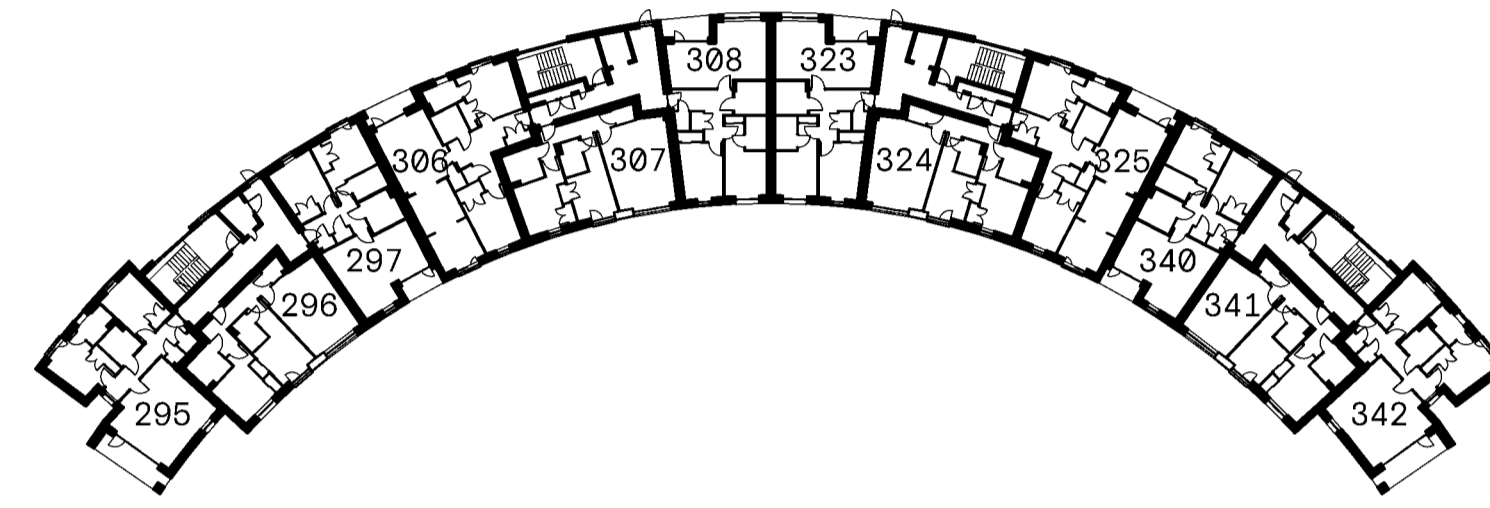

SECOND FLOOR PLAN

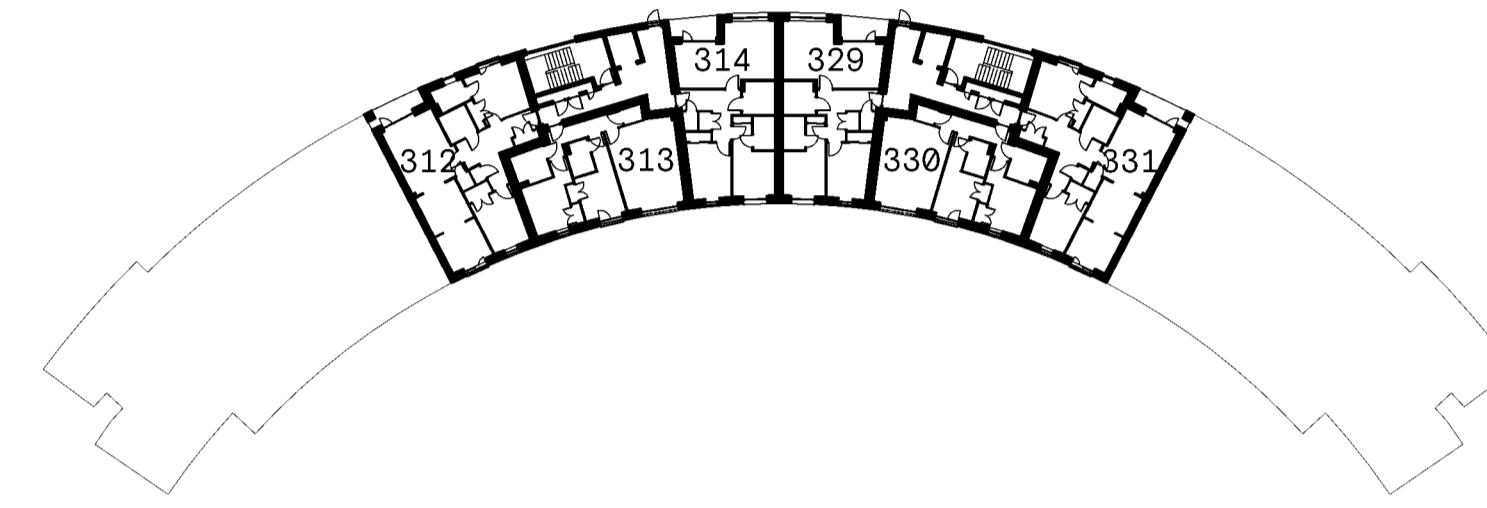

FOURTH FLOOR PLAN

- PLOT TITLE BOUNDARY
- BALCONY TO PLOT HATCHED RED
- CYCLE STORE
- PLANT [SPRINKLER TANK]
- CIRCULATION



THIRD FLOOR PLAN



Cooper Cromar
 ONYX
 215 Bothwell Street
 Glasgow
 G2 7EZ

T +44 (0) 141 332 2570
 F +44 (0) 141 332 2580
 E info@coopercromar.com

coopercromar.com


TITLE DEED

Client:
 CCG (SCOTLAND) LTD

Project Title:
 WESTERN VILLAGES
 GRANTON, EDINBURGH

Drawing Title:
 TITLE PLAN - PLOT 343

Scale:	Date:	
1:200 @ A1	18.06.2024	
Drawn by:	Checked by:	
GIS	DS	
Job No:	Drawing No:	Rev:
19045G	19045G-CCA-A4-00-DR-A-81-0343	

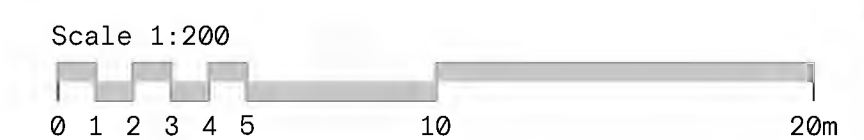


The Contractor will be held to have examined the site and checked all dimensions and levels before commencing construction work.


No assumption should be made without reference to the Architect.

No dimensions should be scaled from this drawing.


Rev: Description: Date: By:

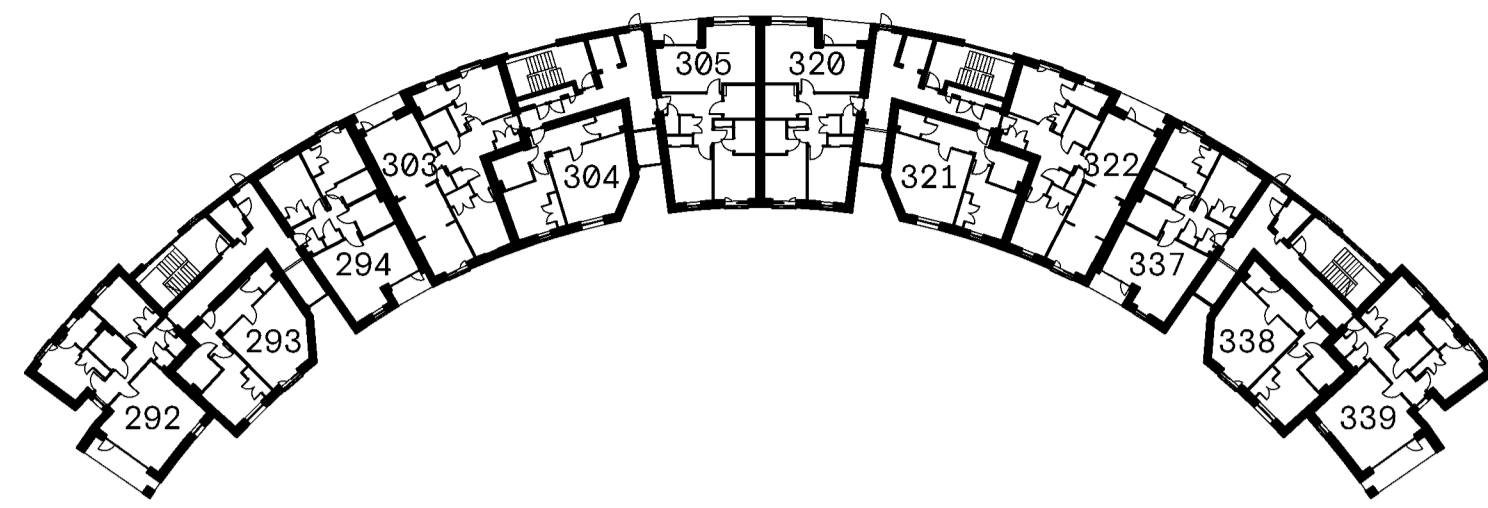


FIRST FLOOR PLAN

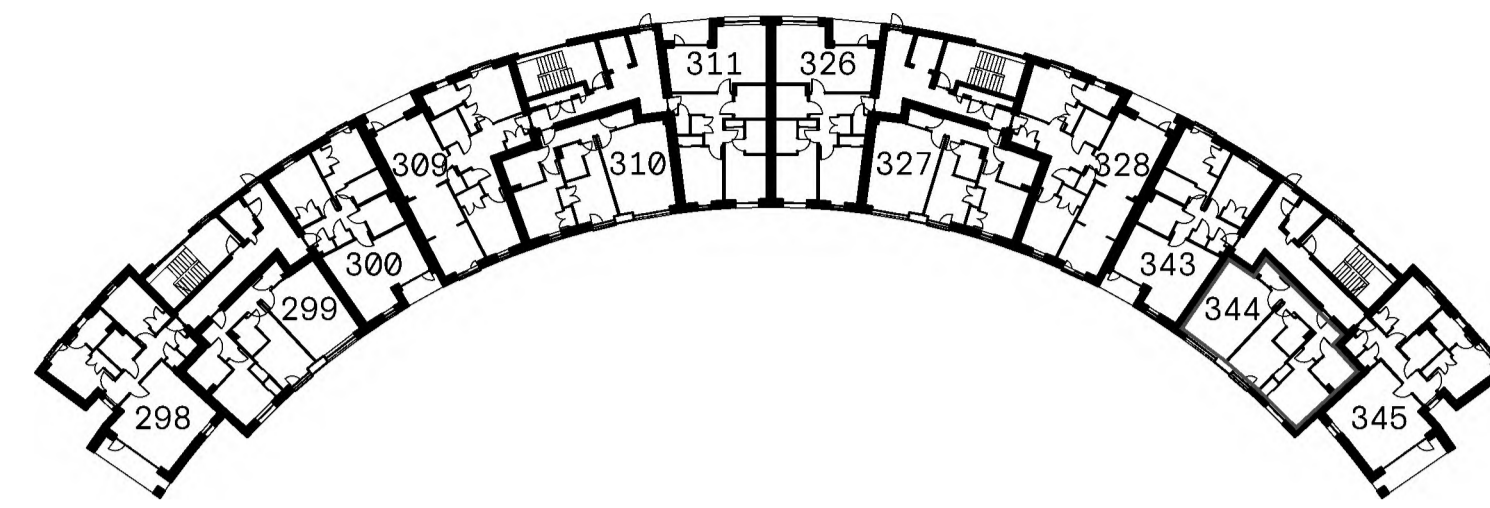


THIRD FLOOR PLAN

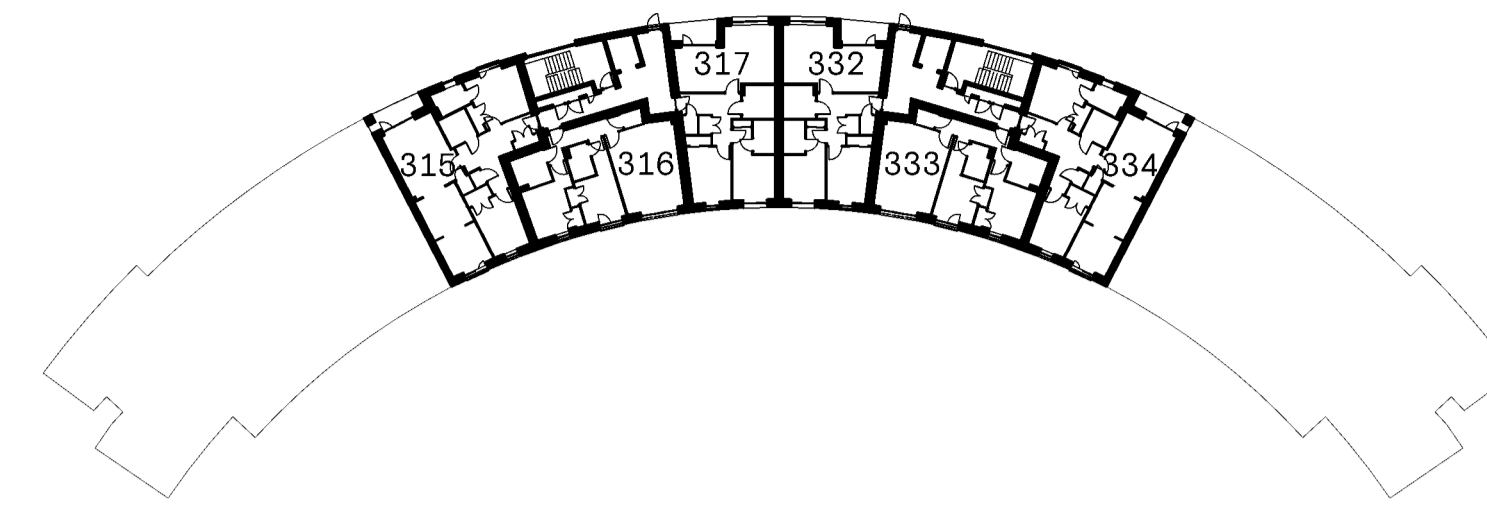


FIFTH FLOOR PLAN

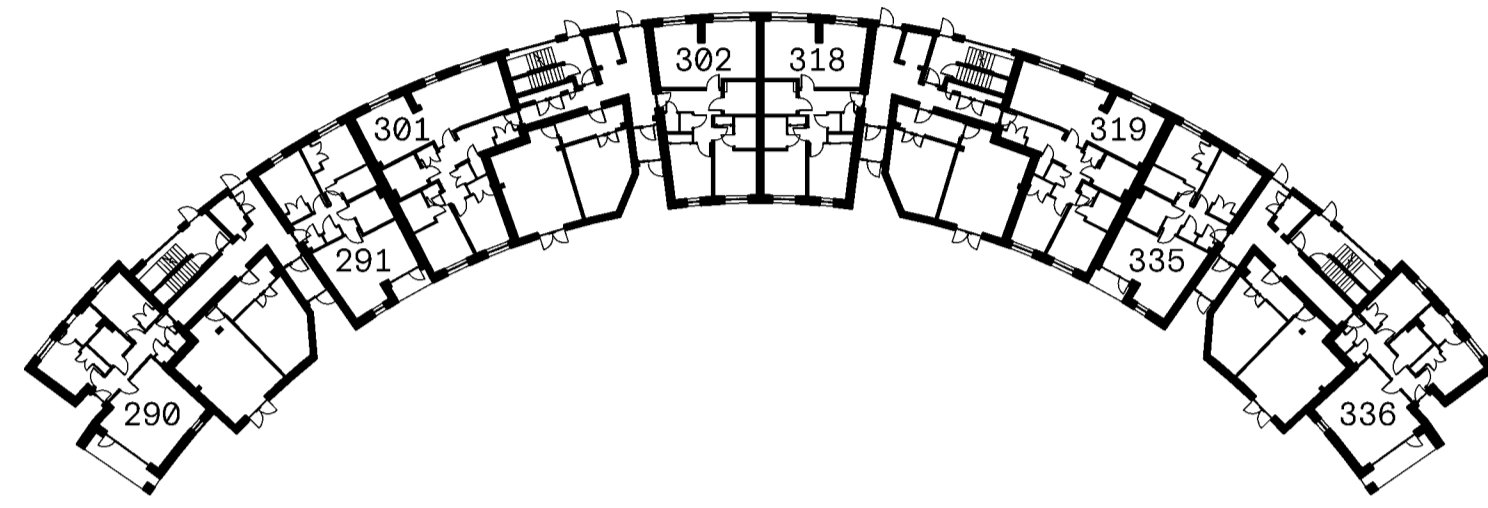

GROUND FLOOR PLAN

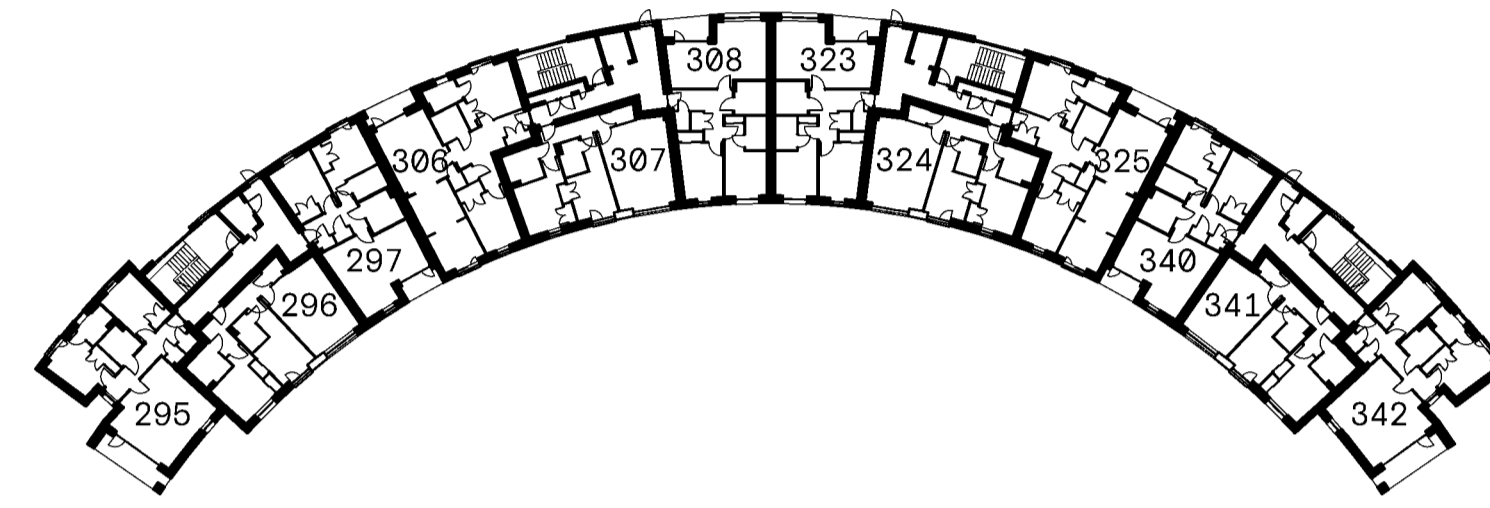

SECOND FLOOR PLAN

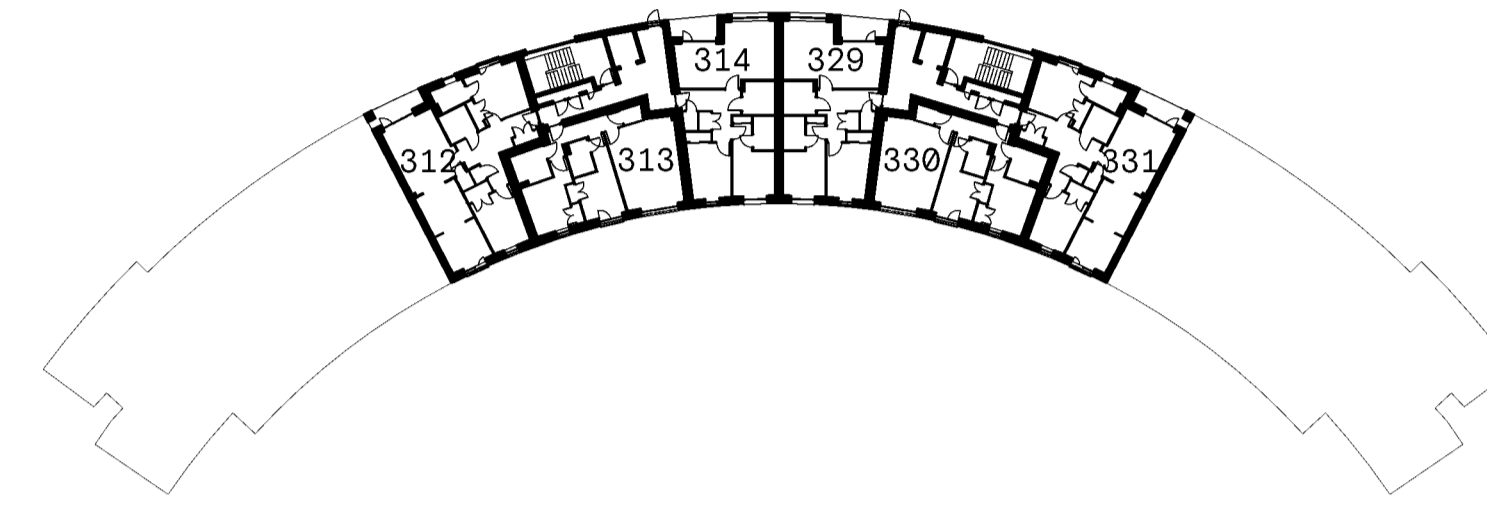

FOURTH FLOOR PLAN

- PLOT TITLE BOUNDARY
- BALCONY TO PLOT HATCHED RED
- CYCLE STORE
- PLANT [SPRINKLER TANK]
- CIRCULATION



THIRD FLOOR PLAN



Cooper Cromar
 ONYX
 215 Bothwell Street
 Glasgow
 G2 7EZ

T +44 (0) 141 332 2570
 F +44 (0) 141 332 2580
 E info@coopercromar.com

coopercromar.com


TITLE DEED

Client:
 CCG (SCOTLAND) LTD

Project Title:
 WESTERN VILLAGES
 GRANTON, EDINBURGH

Drawing Title:
 TITLE PLAN - PLOT 344

Scale:	Date:	
1:200 @ A1	18.06.2024	
Drawn by:	Checked by:	
GIS	DS	
Job No:	Drawing No:	Rev:
19045G	19045G-CCA-A4-00-DR-A-81-0344	

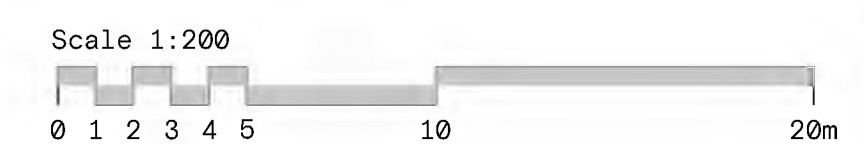


The Contractor will be held to have examined the site and checked all dimensions and levels before commencing construction work.


No assumption should be made without reference to the Architect.

No dimensions should be scaled from this drawing.


Rev: Description: Date: By:

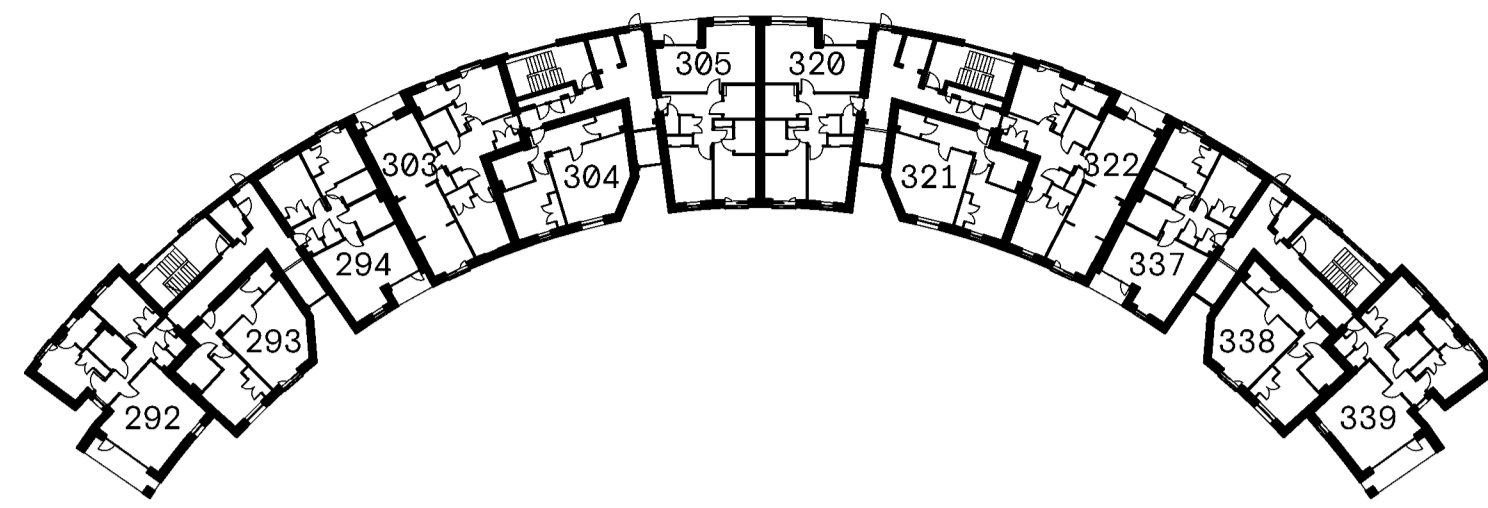


FIRST FLOOR PLAN

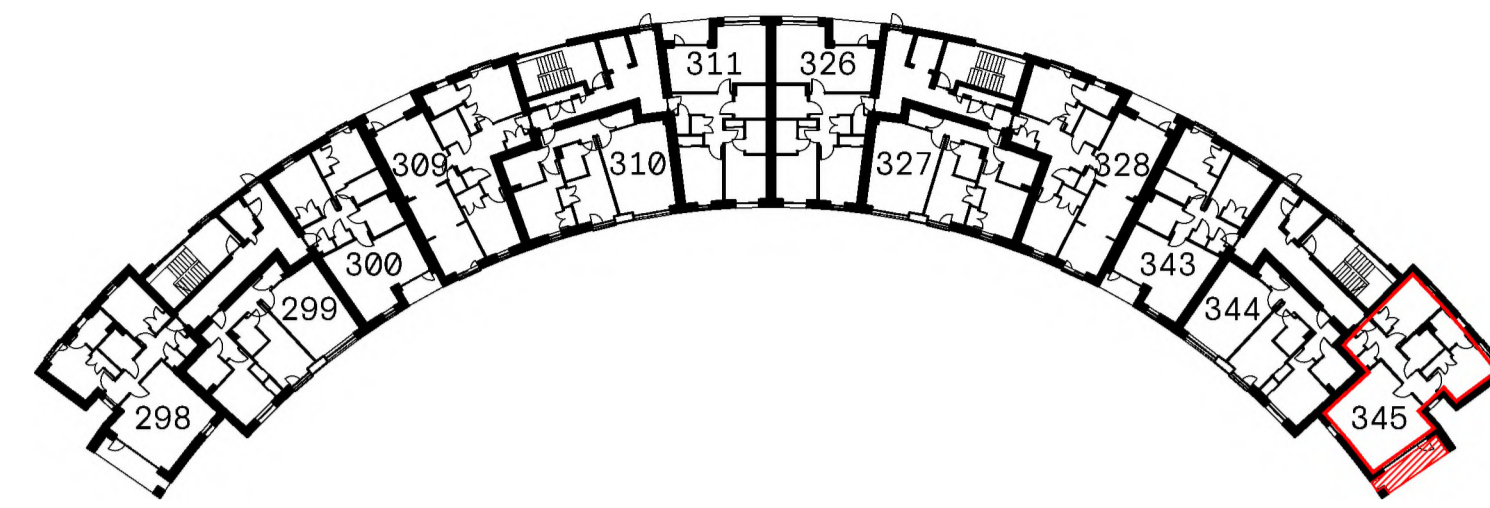


THIRD FLOOR PLAN

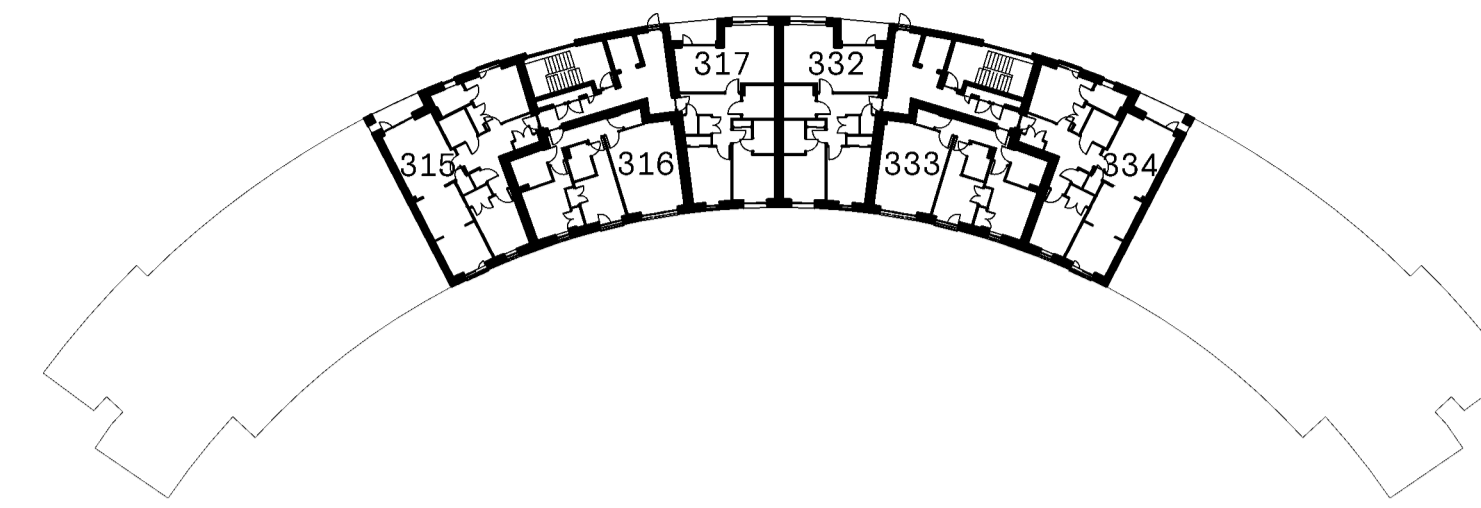


FIFTH FLOOR PLAN

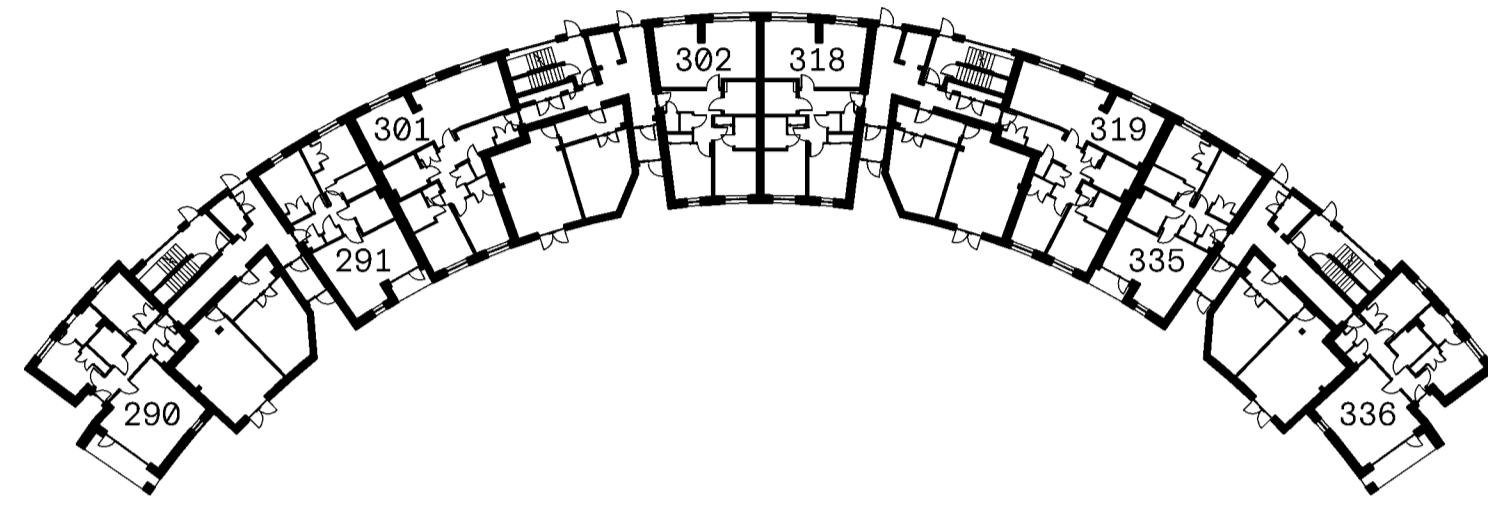



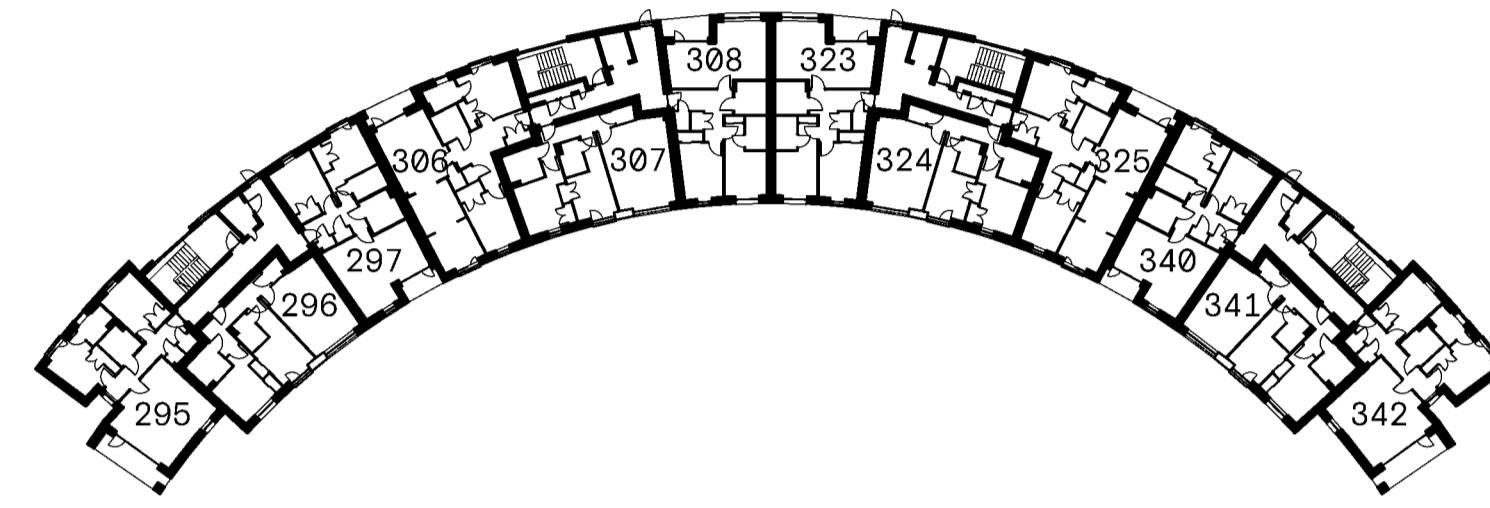


GROUND FLOOR PLAN

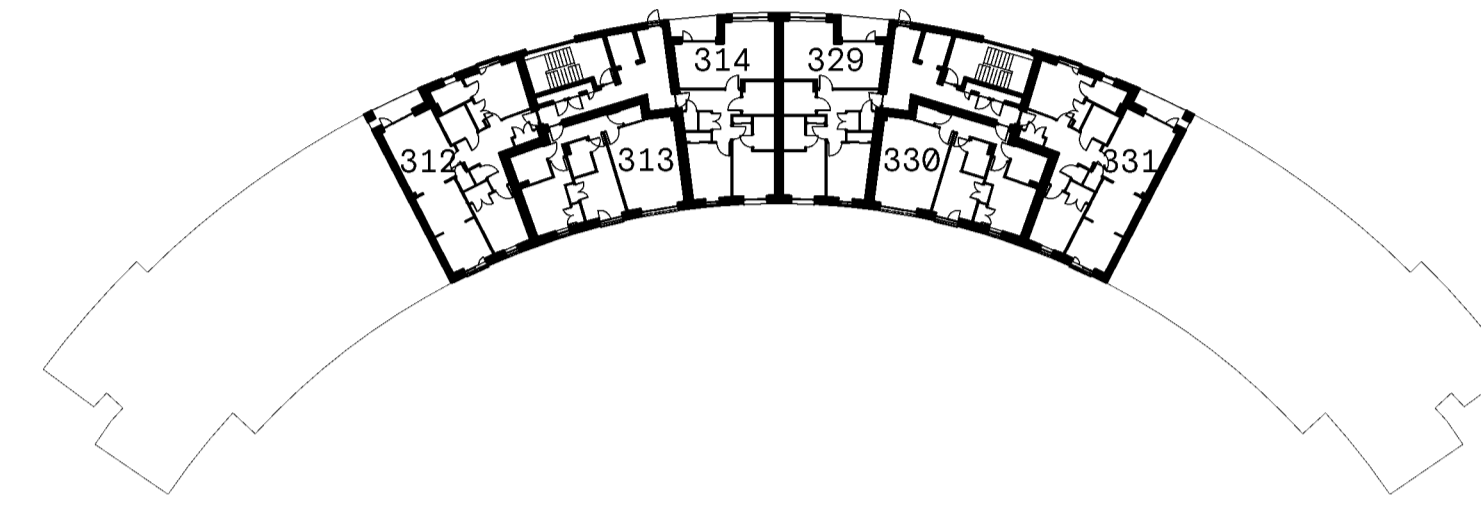

SECOND FLOOR PLAN



FOURTH FLOOR PLAN

-  PLOT TITLE BOUNDARY
-  BALCONY TO PLOT HATCHED RED
-  CYCLE STORE
-  PLANT [SPRINKLER TANK]
-  CIRCULATION



THIRD FLOOR PLAN



Cooper Cromar
 ONYX
 215 Bothwell Street
 Glasgow
 G2 7EZ

T +44 (0) 141 332 2570
 F +44 (0) 141 332 2580
 E info@coopercromar.com

coopercromar.com


TITLE DEED

Client:
 CCG (SCOTLAND) LTD

Project Title:
 WESTERN VILLAGES
 GRANTON, EDINBURGH

Drawing Title:
 TITLE PLAN - PLOT 345

Scale:	Date:	
1:200 @ A1	18.06.2024	
Drawn by:	Checked by:	
GIS	DS	
Job No:	Drawing No:	Rev:
19045G	19045G-CCA-A4-00-DR-A-81-0345	

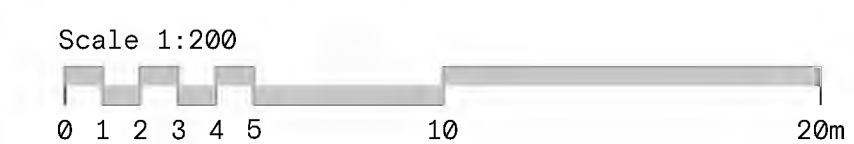





The Contractor will be held to have examined the site and checked all dimensions and levels before commencing construction work.


No assumption should be made without reference to the Architect.

No dimensions should be scaled from this drawing.

Rev: Description: Date: By:

KEY

-  BLOCK A4, CORE A
HATCHED RED
-  BLOCK A4, CORE B
HATCHED BLUE
-  BLOCK A4, CORE C
HATCHED GREEN
-  BLOCK A4, CORE D
HATCHED ORANGE

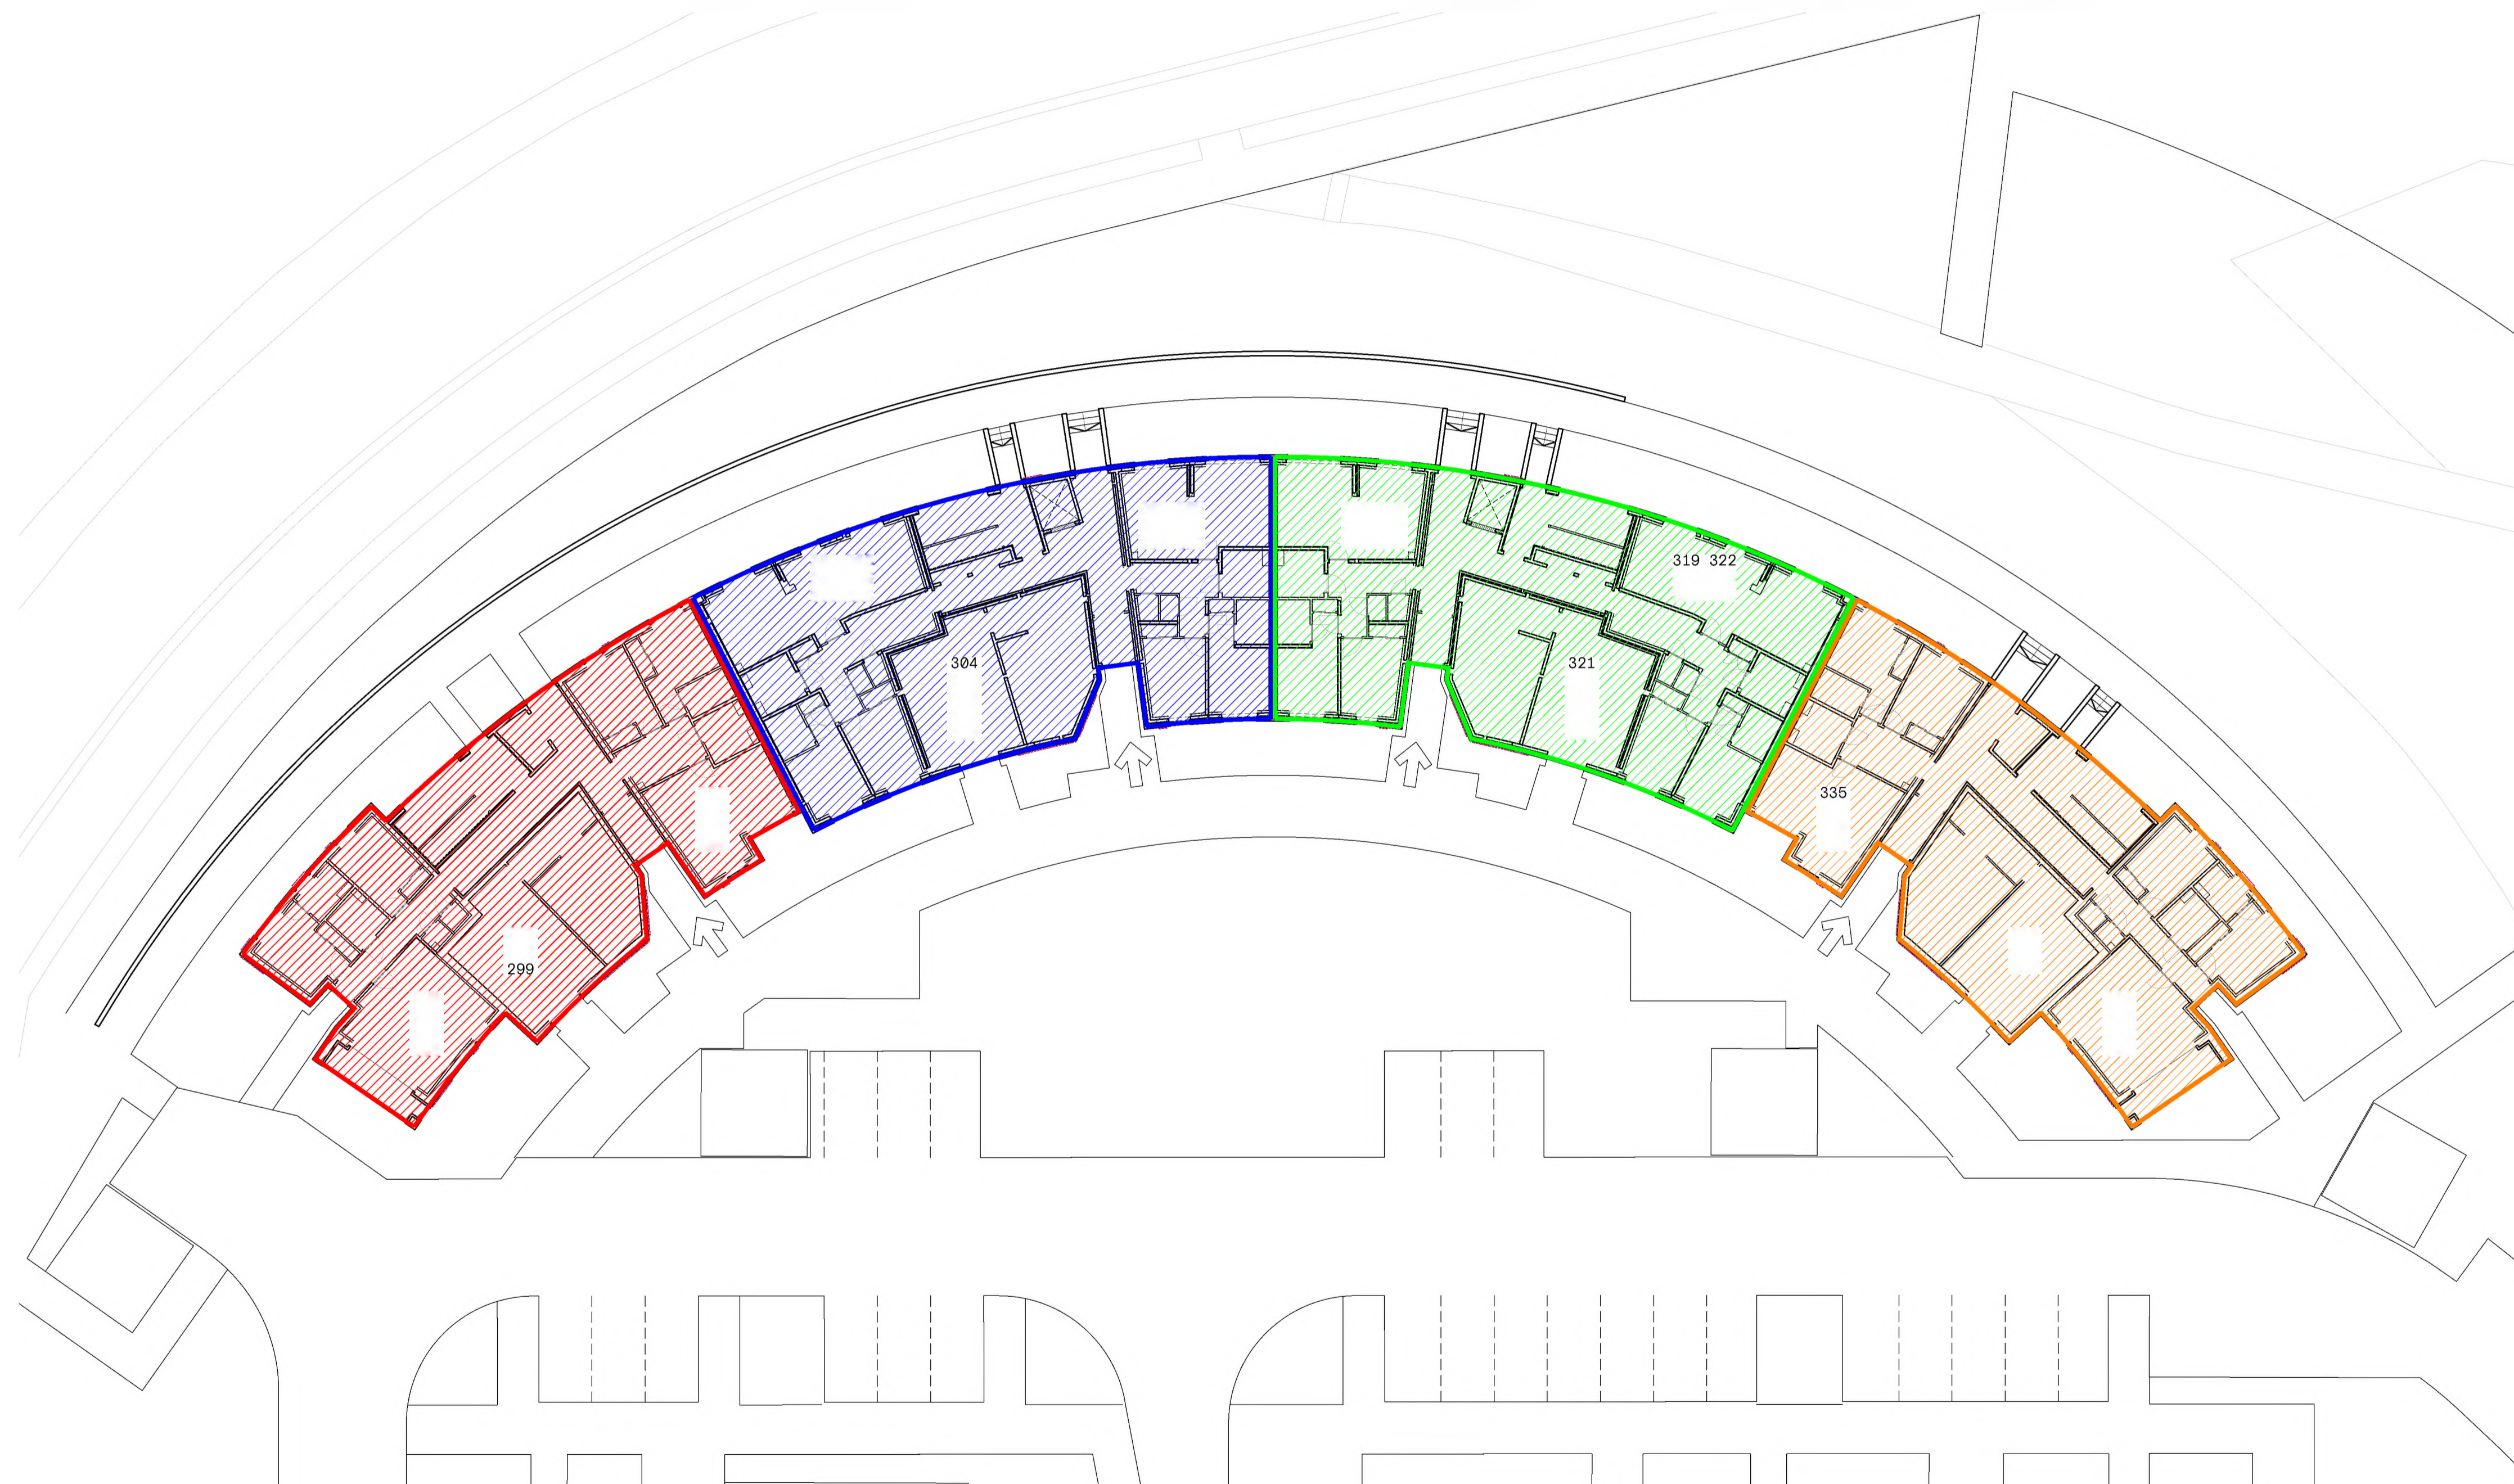

Cooper Cromar
ONYX
215 Bothwell Street
Glasgow
G2 7EZ

T +44 (0) 141 332 2570
F +44 (0) 141 332 2580
E info@coopercromar.com

coopercromar.com

DEED OF CONDITIONS

Client: CCG (SCOTLAND) LTD

Project Title: WESTERN VILLAGES

GRANTON, EDINBURGH

Drawing Title: DEED OF CONDITIONS

BLOCK A4

Scale: 1:200 @ A1 Date: 20.06.2024

Drawn by: GIS Checked by: DS

Job No: 19045G Drawing No: 19045G-CCA-ZZ-00-DR-A-81-0001 Rev: 19045G

