


The Contractor will be held to have examined the site and checked all dimensions and levels before commencing construction work.


No assumption should be made without reference to the Architect.

No dimensions should be scaled from this drawing.


Rev: Description: Date: By:

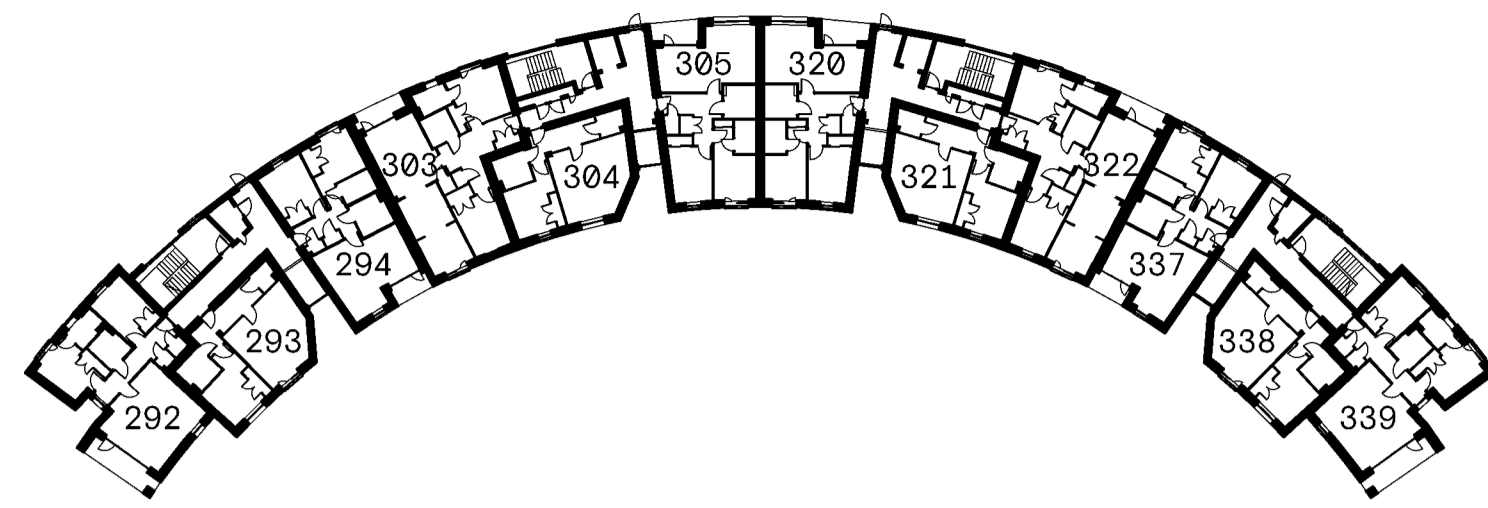


FIRST FLOOR PLAN

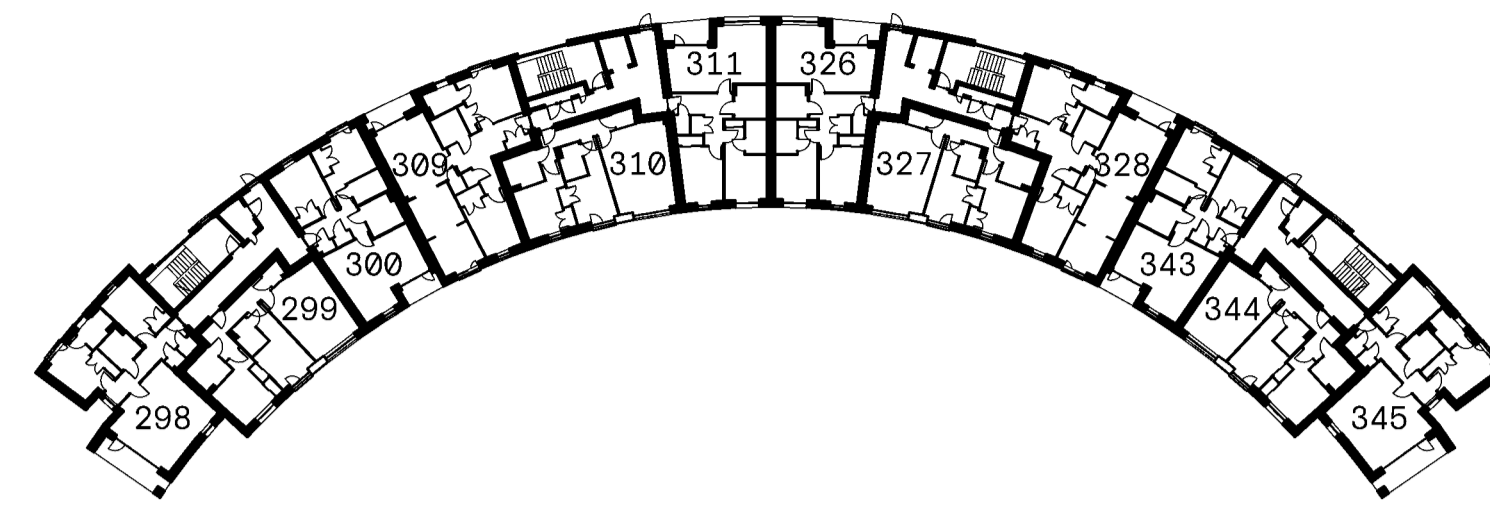


THIRD FLOOR PLAN

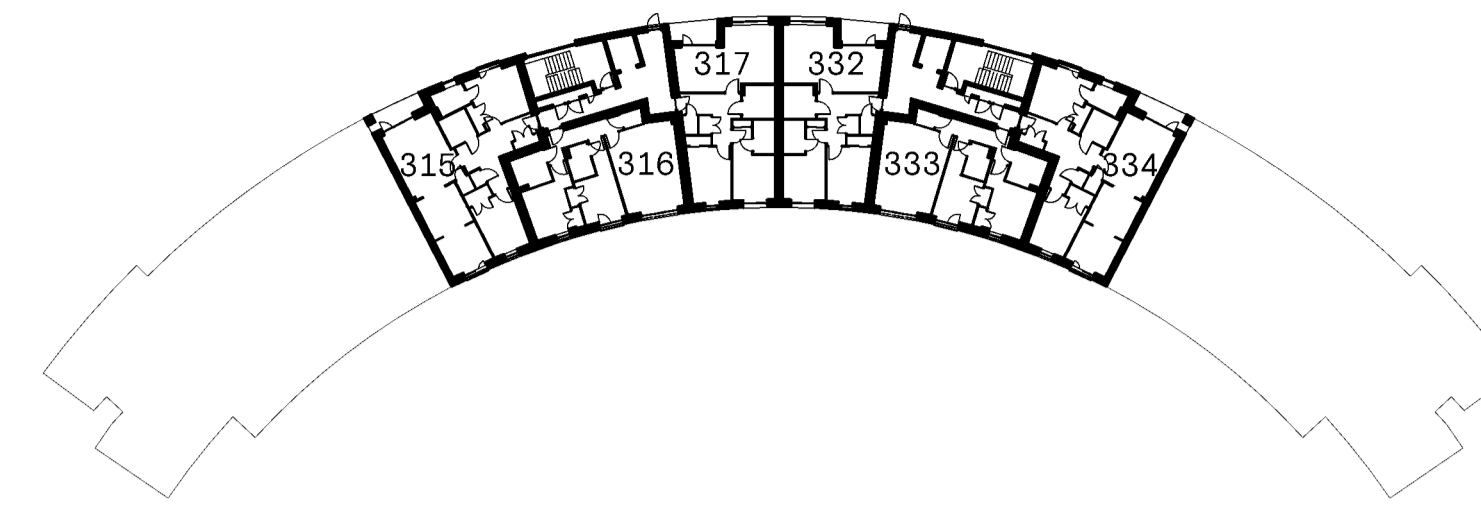


FIFTH FLOOR PLAN

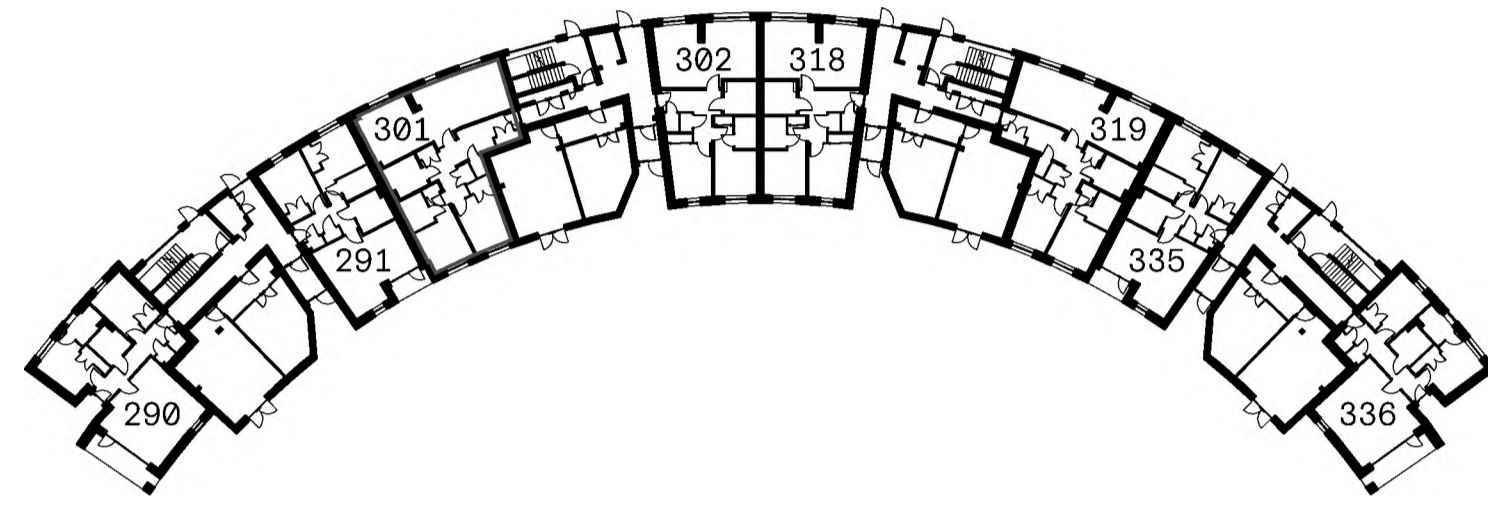

GROUND FLOOR PLAN

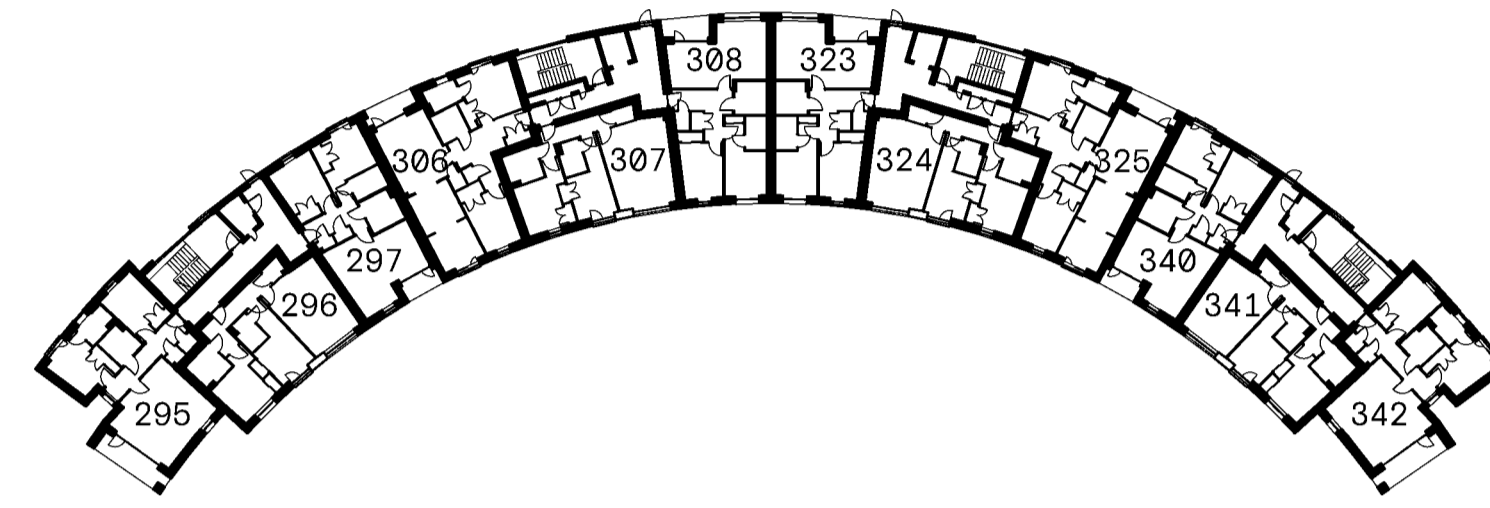


SECOND FLOOR PLAN

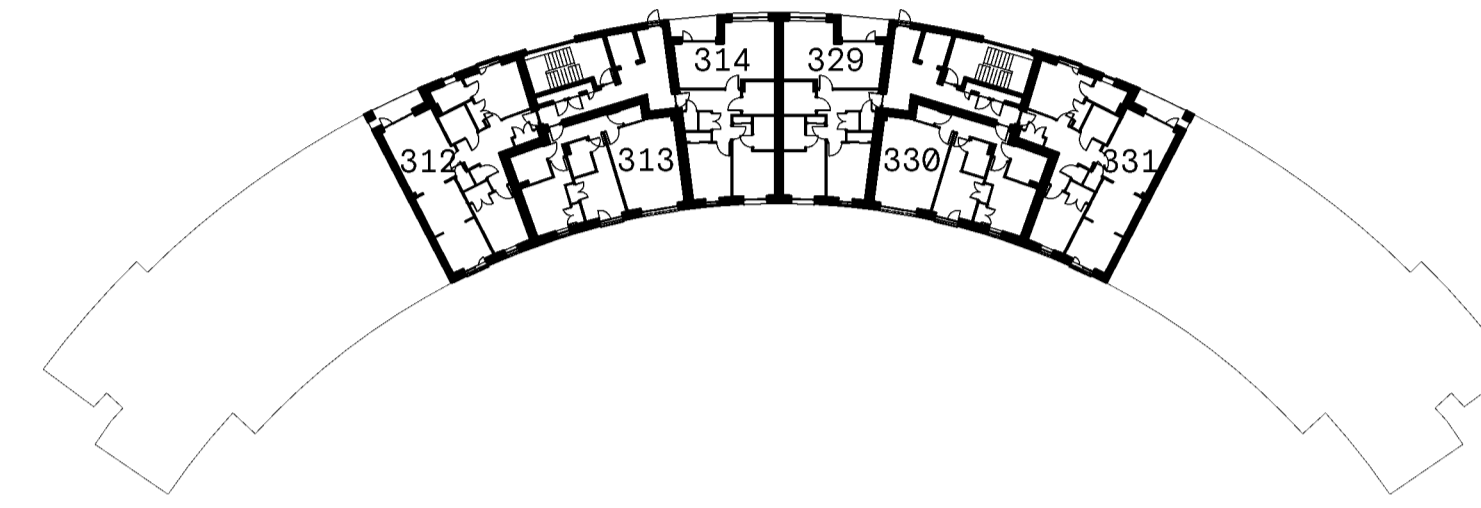

FOURTH FLOOR PLAN

- PLOT TITLE BOUNDARY
- BALCONY TO PLOT HATCHED RED
- CYCLE STORE
- PLANT [SPRINKLER TANK]
- CIRCULATION

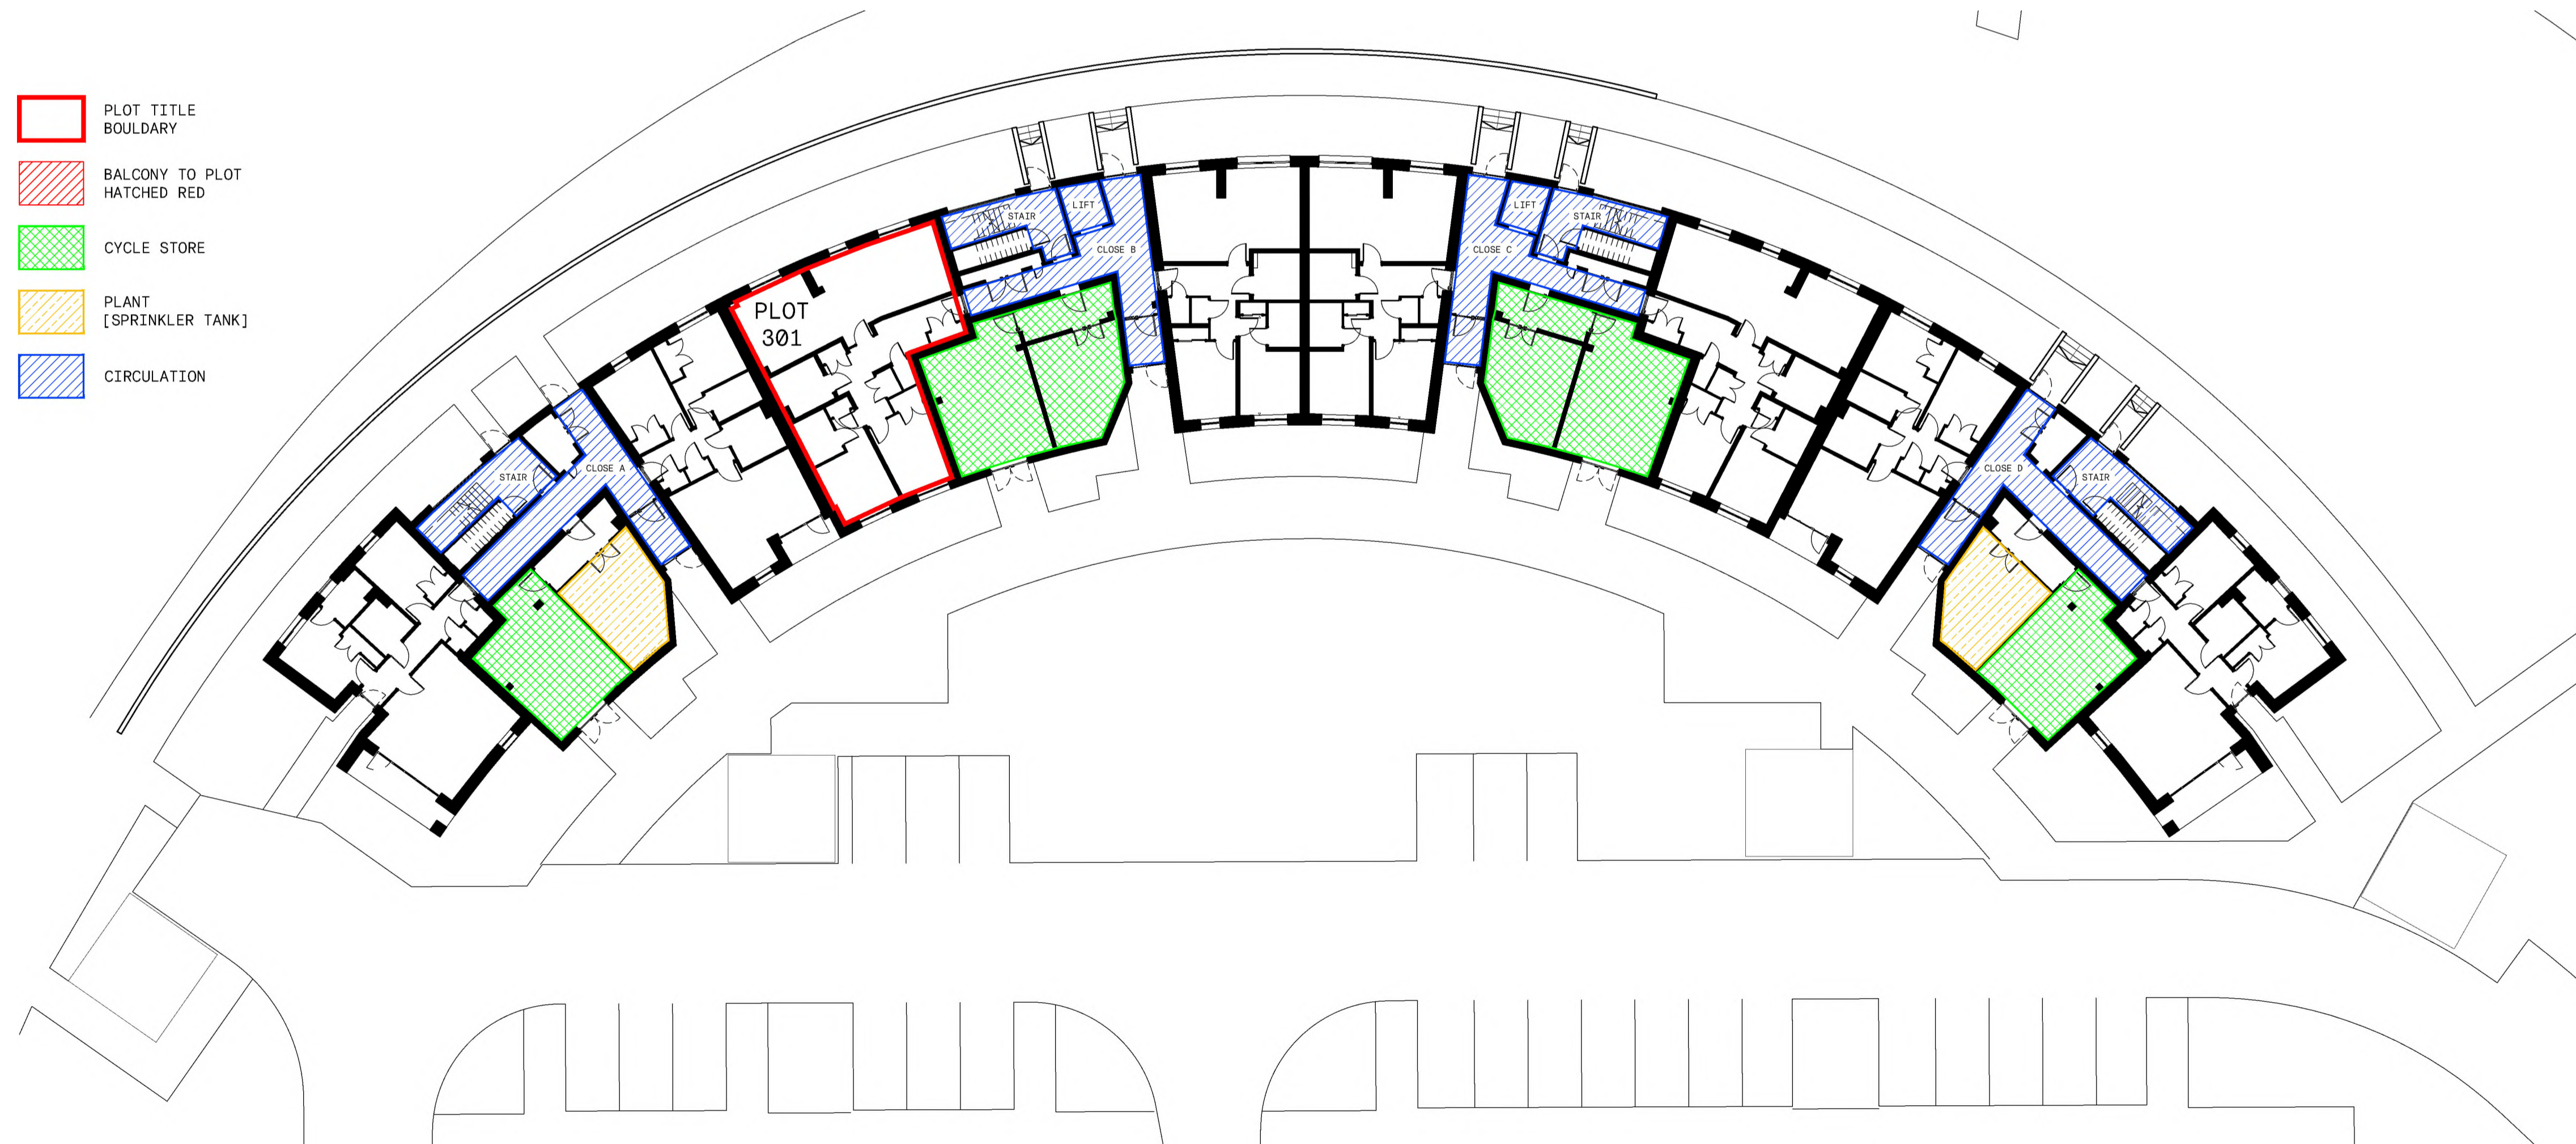

GROUND FLOOR PLAN

The Development registered under title MID198691 and plots 301 to 317 within Core B, Block A4 have been DPA approved.

The Keeper - 31 July 2024

Keeper for the Registers of Scotland



Cooper Cromar
ONYX
215 Bothwell Street
Glasgow
G2 7EZ

T +44 (0) 141 332 2570
F +44 (0) 141 332 2580
E info@coopercromar.com

coopercromar.com


TITLE DEED

Client:
CCG (SCOTLAND) LTD

Project Title:
WESTERN VILLAGES
GRANTON, EDINBURGH

Drawing Title:
TITLE PLAN - PLOT 301

Scale:	Date:	
1:200 @ A1	18.06.2024	
Drawn by:	Checked by:	
GIS	DS	
Job No:	Drawing No:	Rev:
19045G	19045G-CCA-A4-00-DR-A-81-0301	

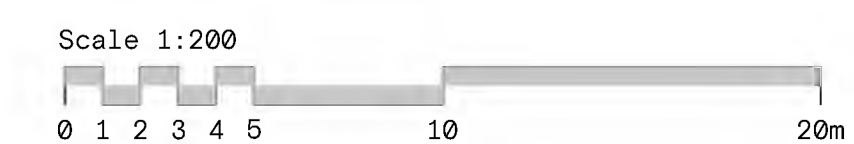


The Contractor will be held to have examined the site and checked all dimensions and levels before commencing construction work.


No assumption should be made without reference to the Architect.

No dimensions should be scaled from this drawing.


Rev: Description: Date: By:

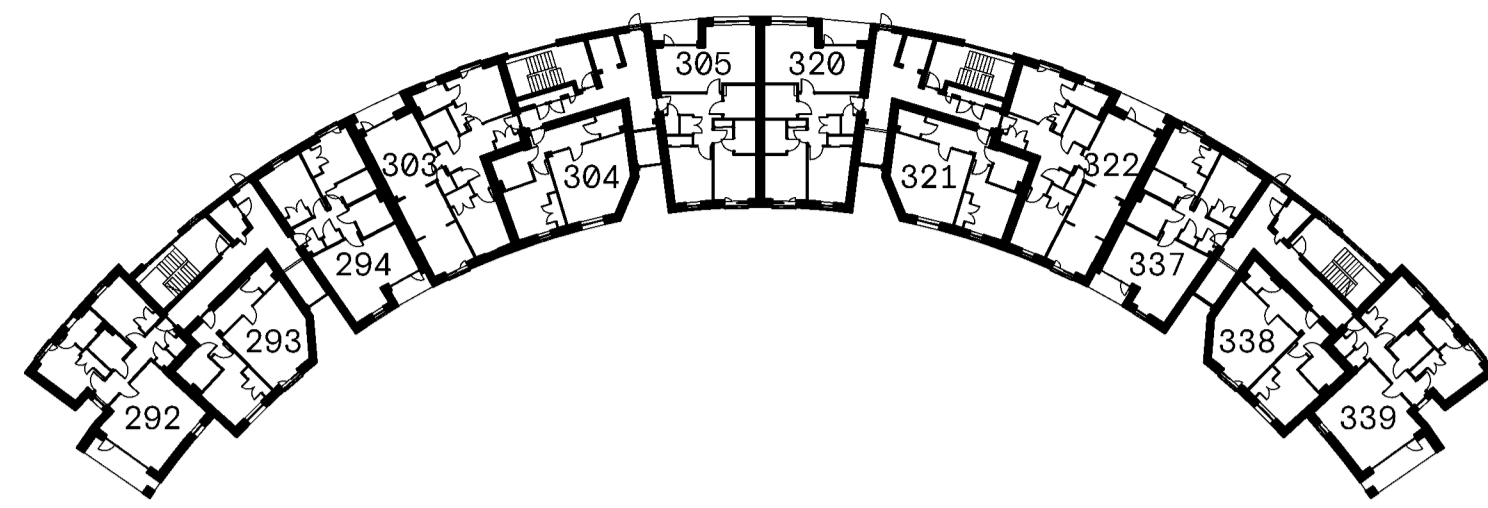


FIRST FLOOR PLAN

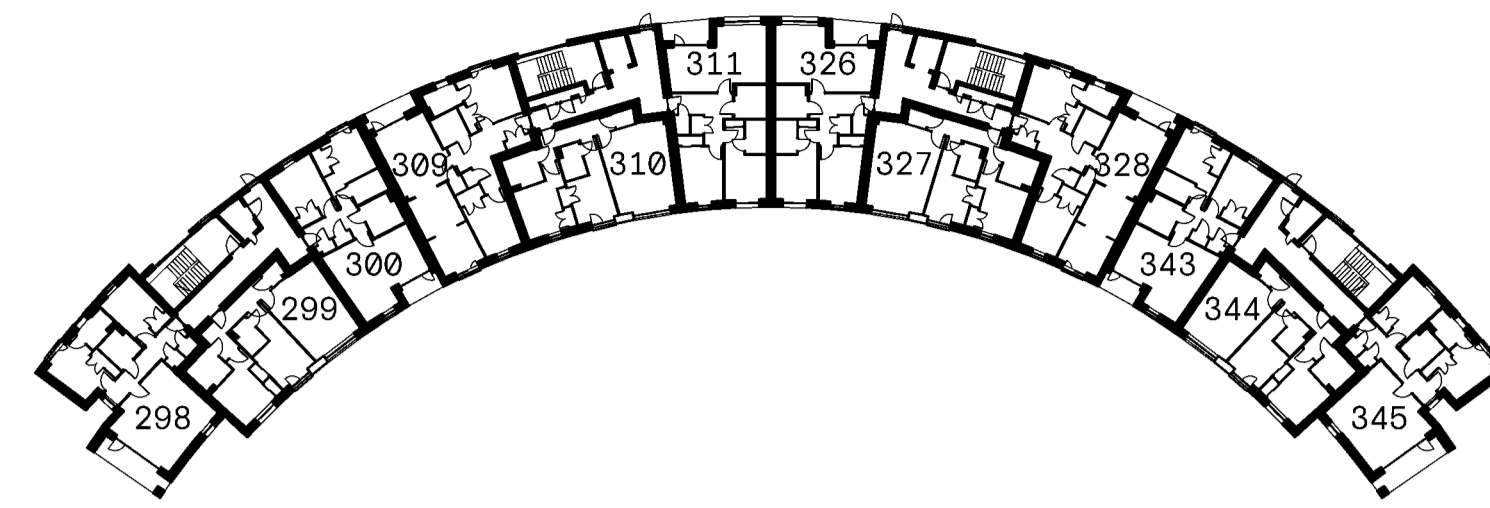


THIRD FLOOR PLAN

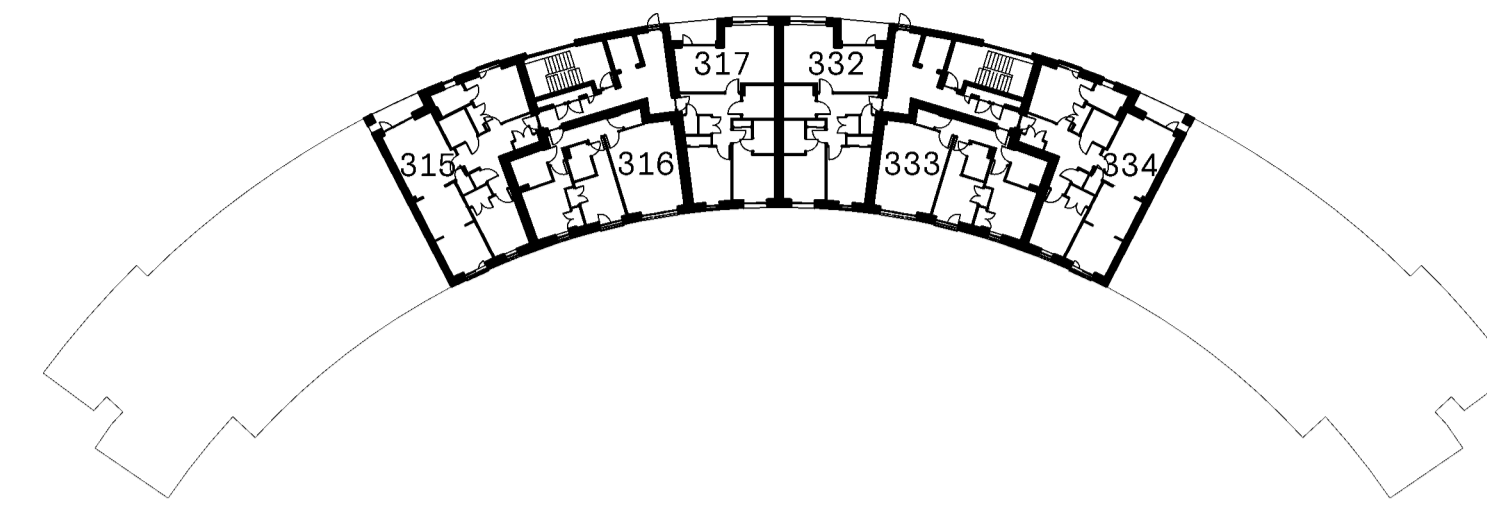


FIFTH FLOOR PLAN

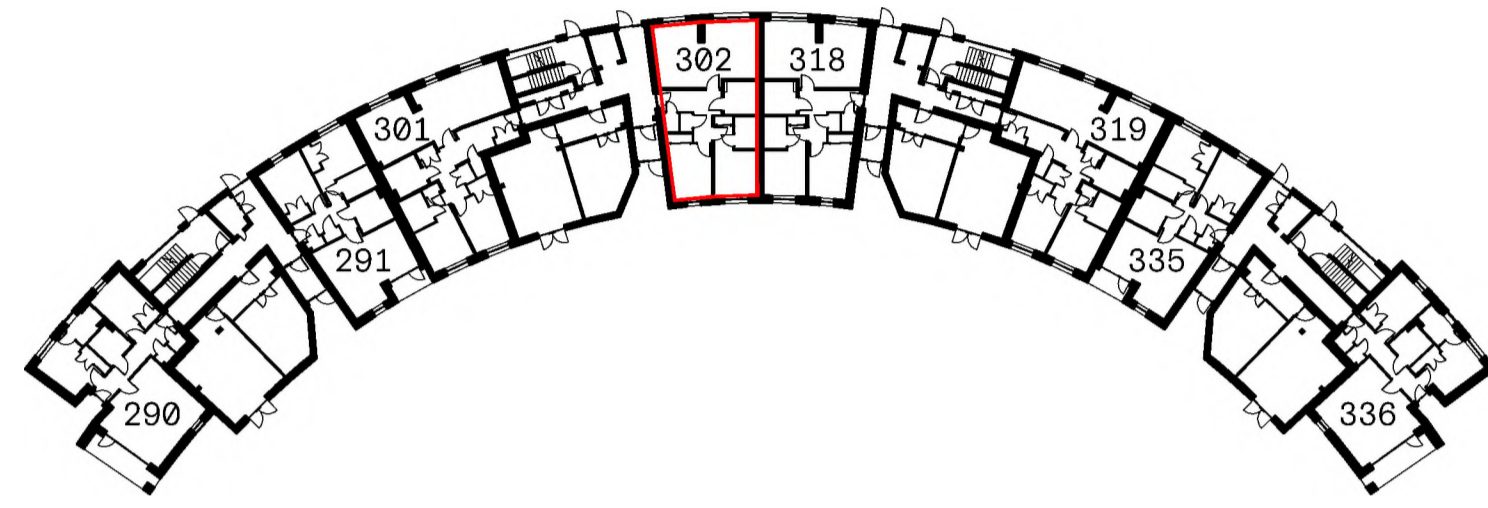

GROUND FLOOR PLAN

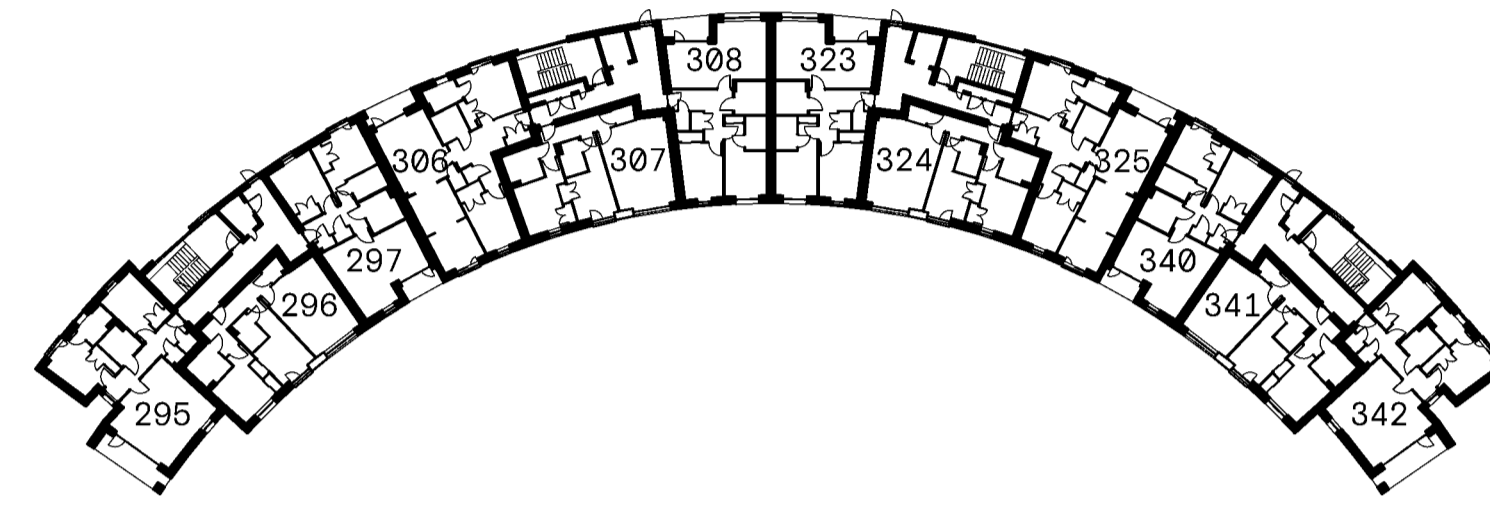


SECOND FLOOR PLAN

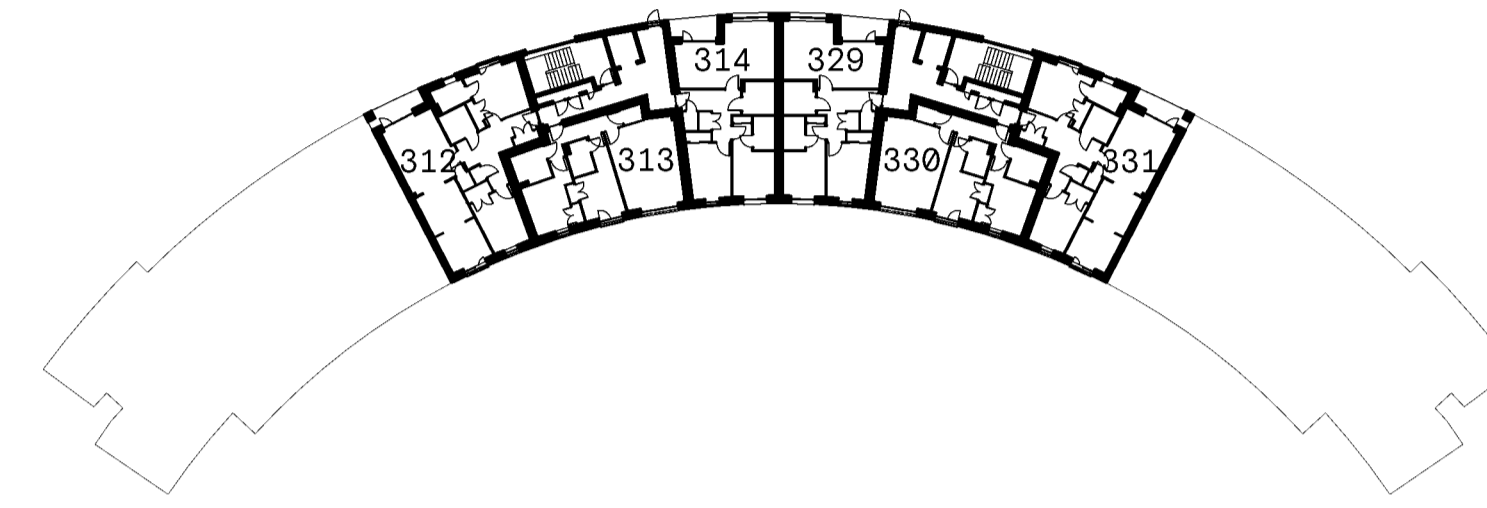

FOURTH FLOOR PLAN

- PLOT TITLE BOUNDARY
- BALCONY TO PLOT HATCHED RED
- CYCLE STORE
- PLANT [SPRINKLER TANK]
- CIRCULATION

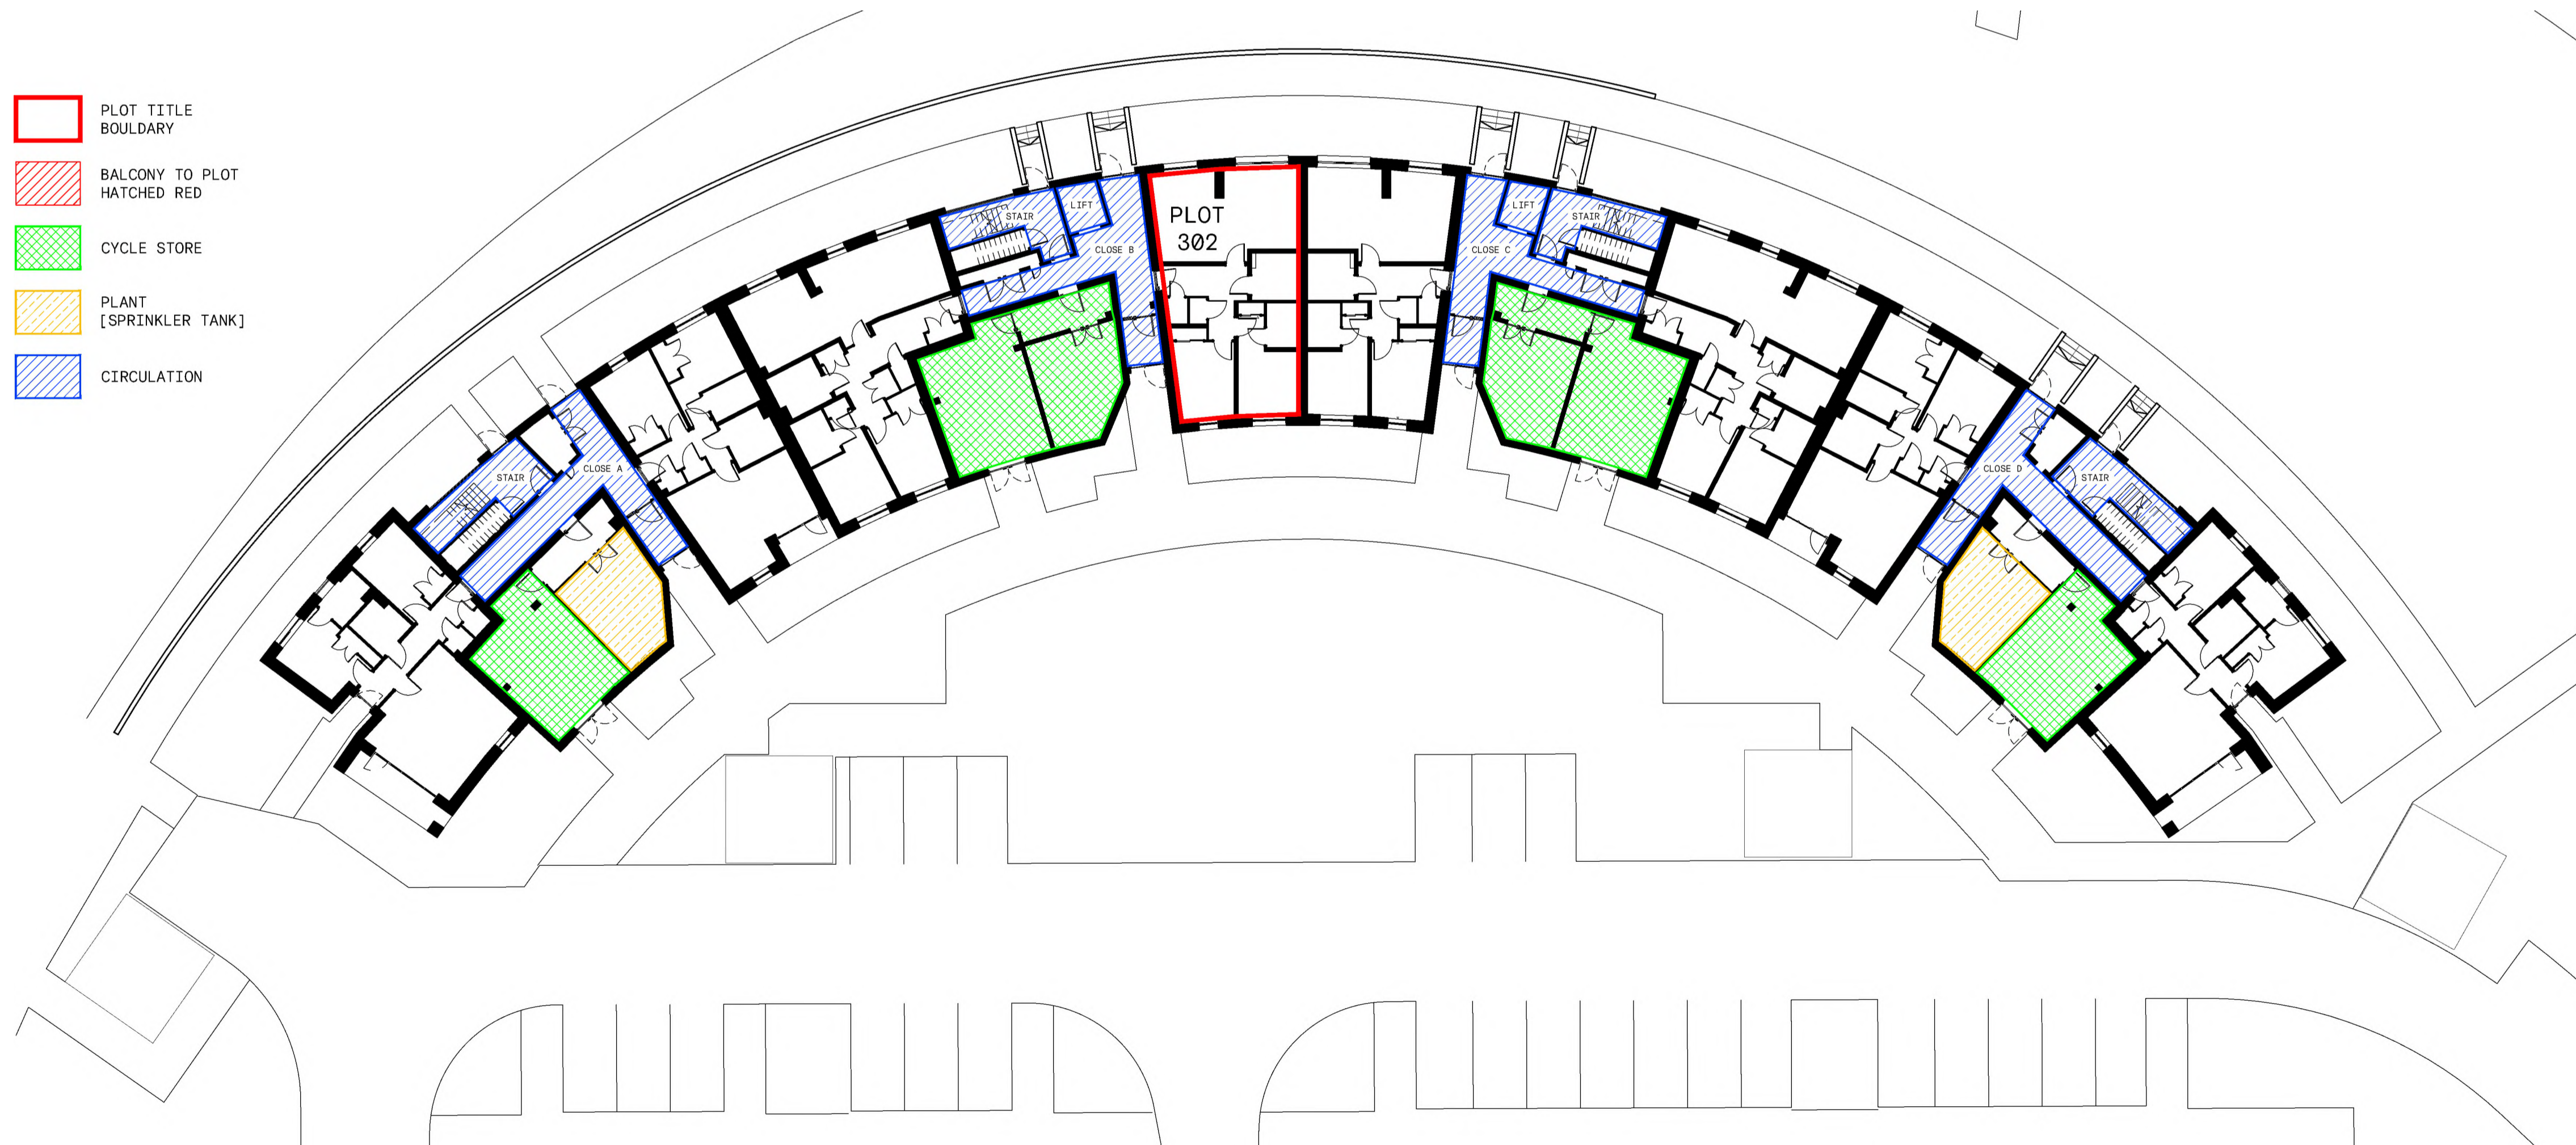

GROUND FLOOR PLAN



Cooper Cromar
 ONYX
 215 Bothwell Street
 Glasgow
 G2 7EZ

T +44 (0) 141 332 2570
 F +44 (0) 141 332 2580
 E info@coopercromar.com

coopercromar.com

TITLE DEED

Client:
 CCG (SCOTLAND) LTD


Project Title:
 WESTERN VILLAGES
 GRANTON, EDINBURGH

Drawing Title:
 TITLE PLAN - PLOT 302

Scale: 1:200 @ A1 Date: 18.06.2024

Drawn by: GIS Checked by: DS

Job No: 19045G Drawing No: 19045G-CCA-A4-00-DR-A-81-0302 Rev: 1

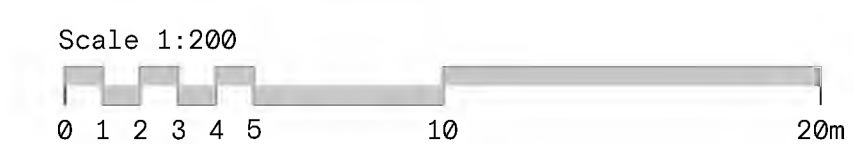


The Contractor will be held to have examined the site and checked all dimensions and levels before commencing construction work.


No assumption should be made without reference to the Architect.

No dimensions should be scaled from this drawing.


Rev: Description: Date: By:

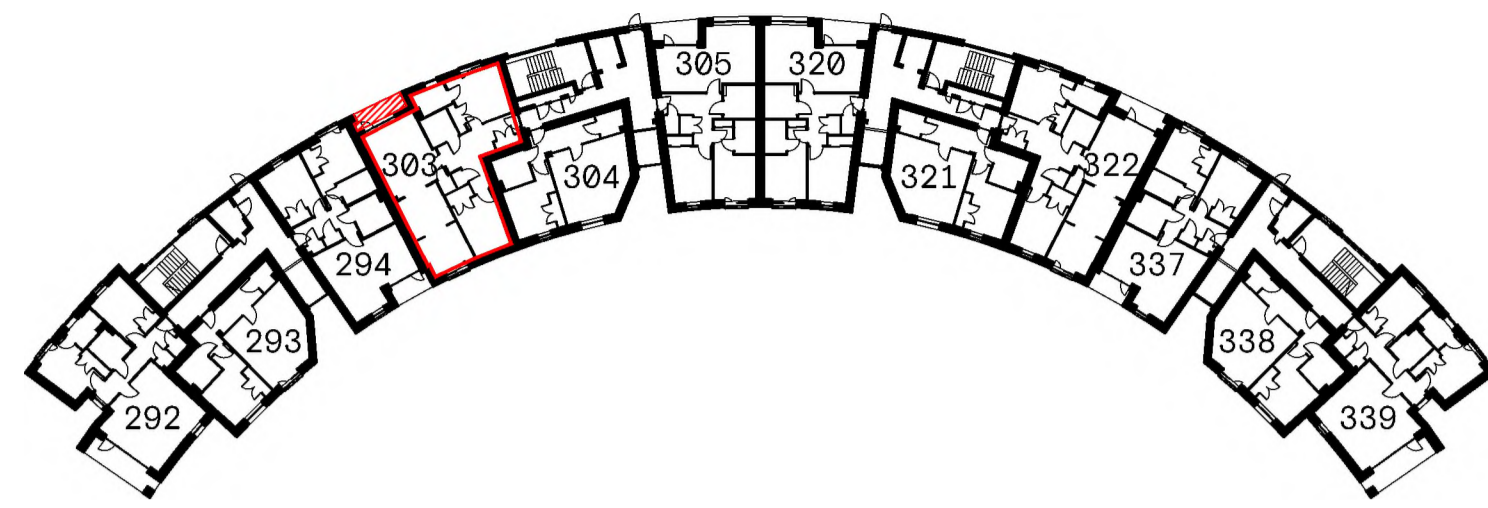


FIRST FLOOR PLAN

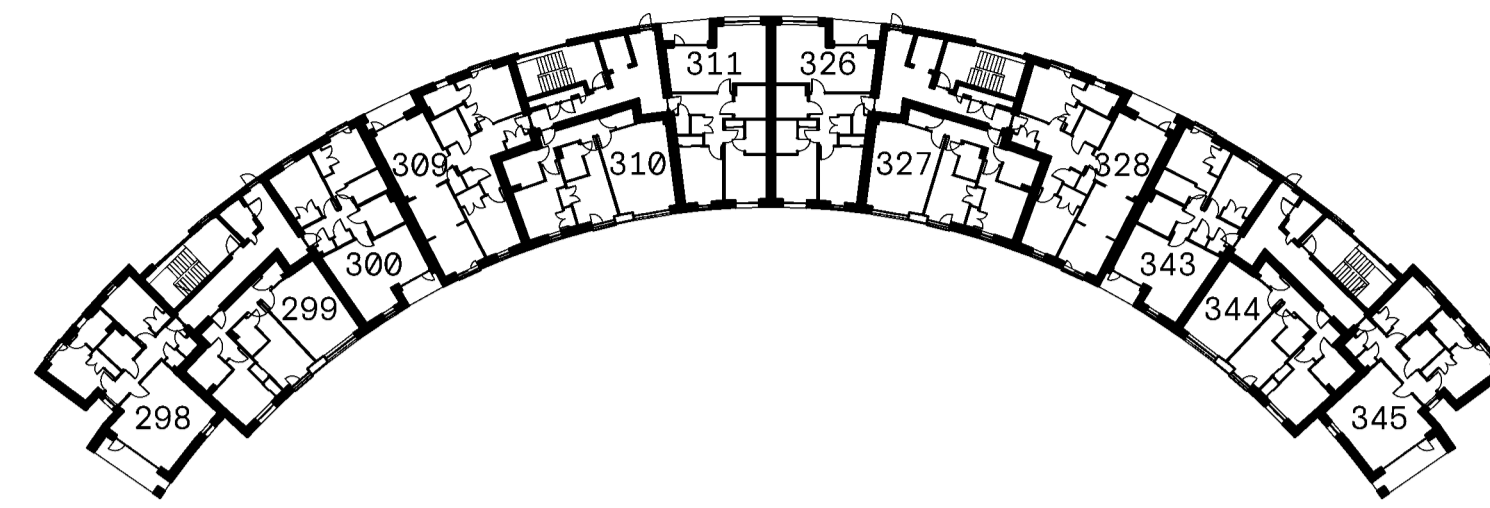


THIRD FLOOR PLAN

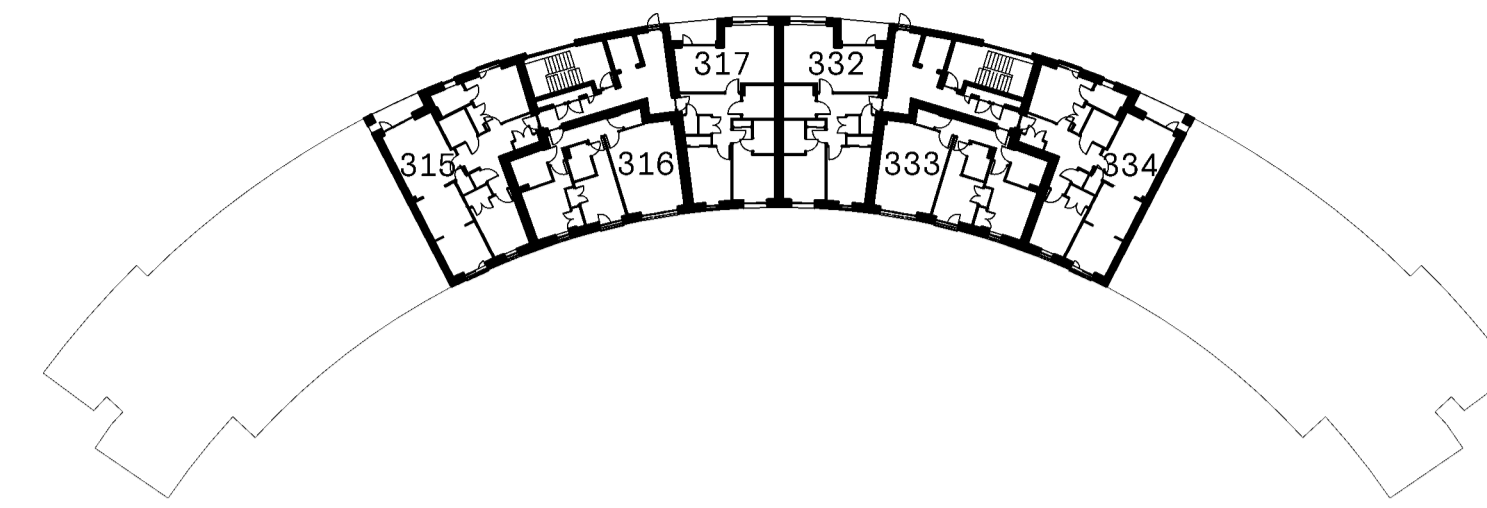


FIFTH FLOOR PLAN

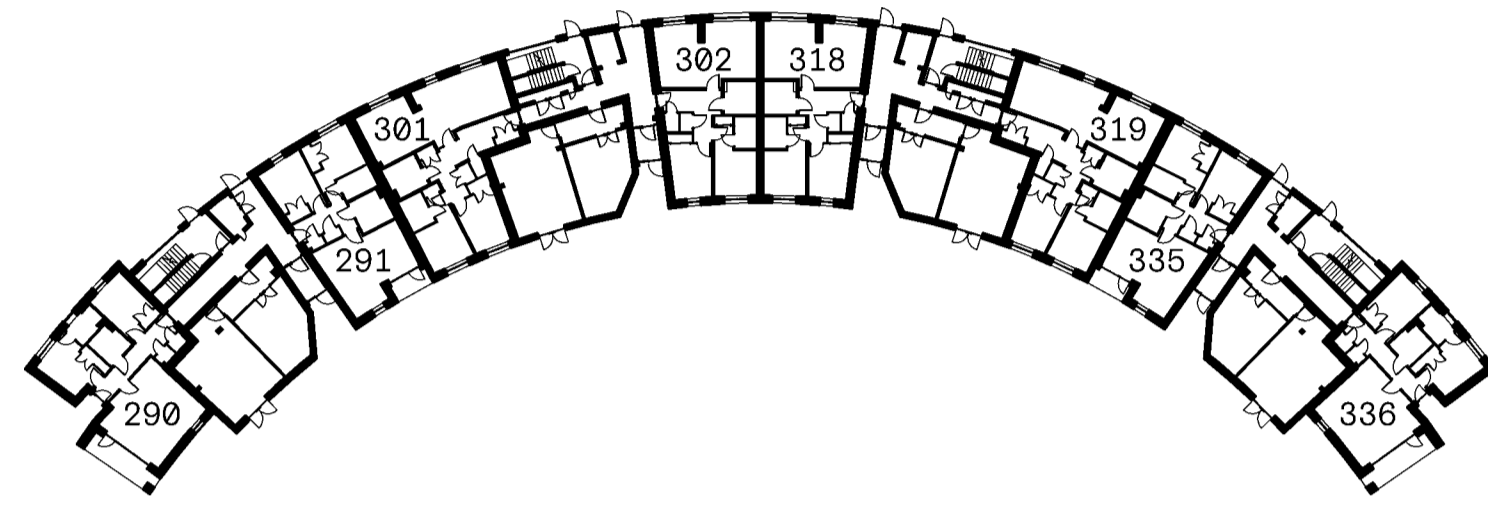

GROUND FLOOR PLAN

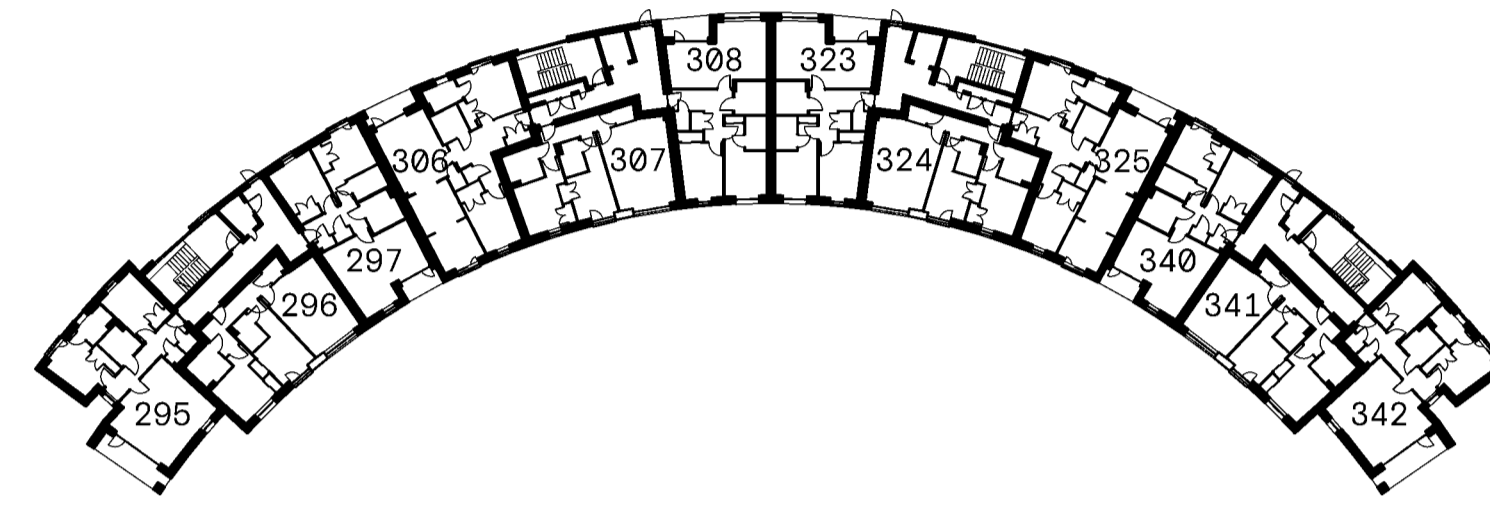

SECOND FLOOR PLAN

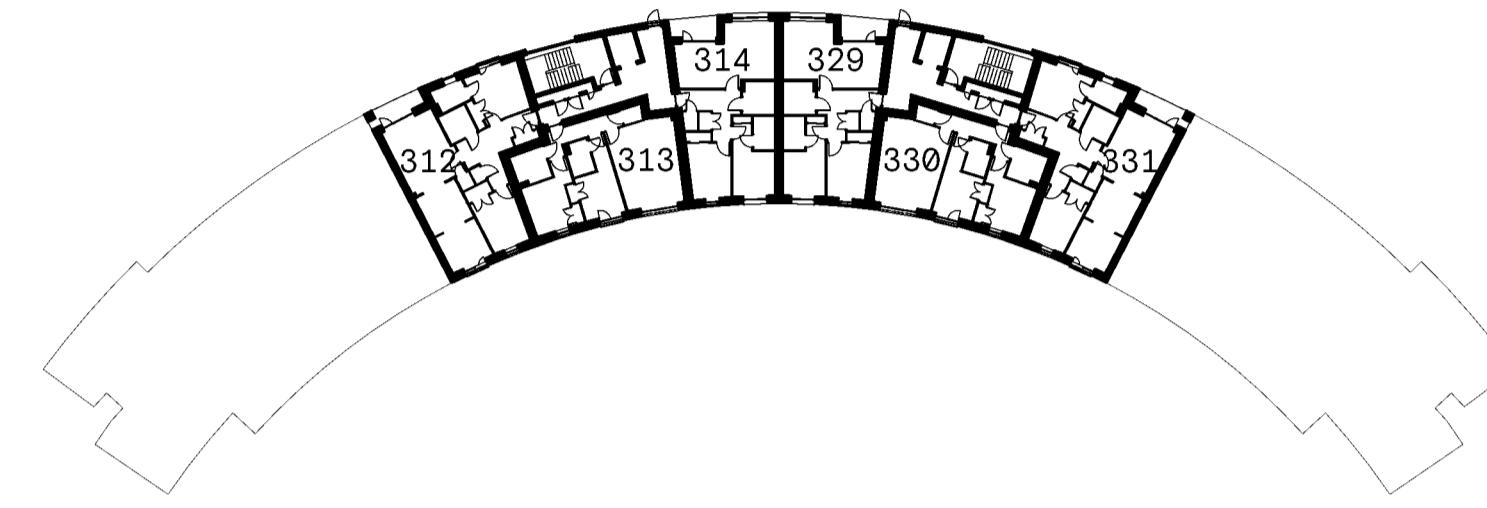

FOURTH FLOOR PLAN

- PLOT TITLE BOUNDARY
- BALCONY TO PLOT HATCHED RED
- CYCLE STORE
- PLANT [SPRINKLER TANK]
- CIRCULATION



FIRST FLOOR PLAN



Cooper Cromar
 ONYX
 215 Bothwell Street
 Glasgow
 G2 7EZ

T +44 (0) 141 332 2570
 F +44 (0) 141 332 2580
 E info@coopercromar.com

coopercromar.com


TITLE DEED

Client:
 CCG (SCOTLAND) LTD

Project Title:
 WESTERN VILLAGES
 GRANTON, EDINBURGH

Drawing Title:
 TITLE PLAN - PLOT 303

Scale:	Date:	
1:200 @ A1	18.06.2024	
Drawn by:	Checked by:	
GIS	DS	
Job No:	Drawing No:	Rev:
19045G	19045G-CCA-A4-00-DR-A-81-0303	

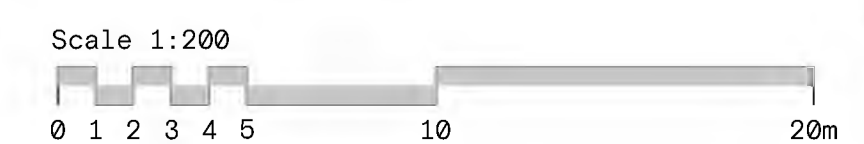


The Contractor will be held to have examined the site and checked all dimensions and levels before commencing construction work.


No assumption should be made without reference to the Architect.

No dimensions should be scaled from this drawing.


Rev: Description: Date: By:

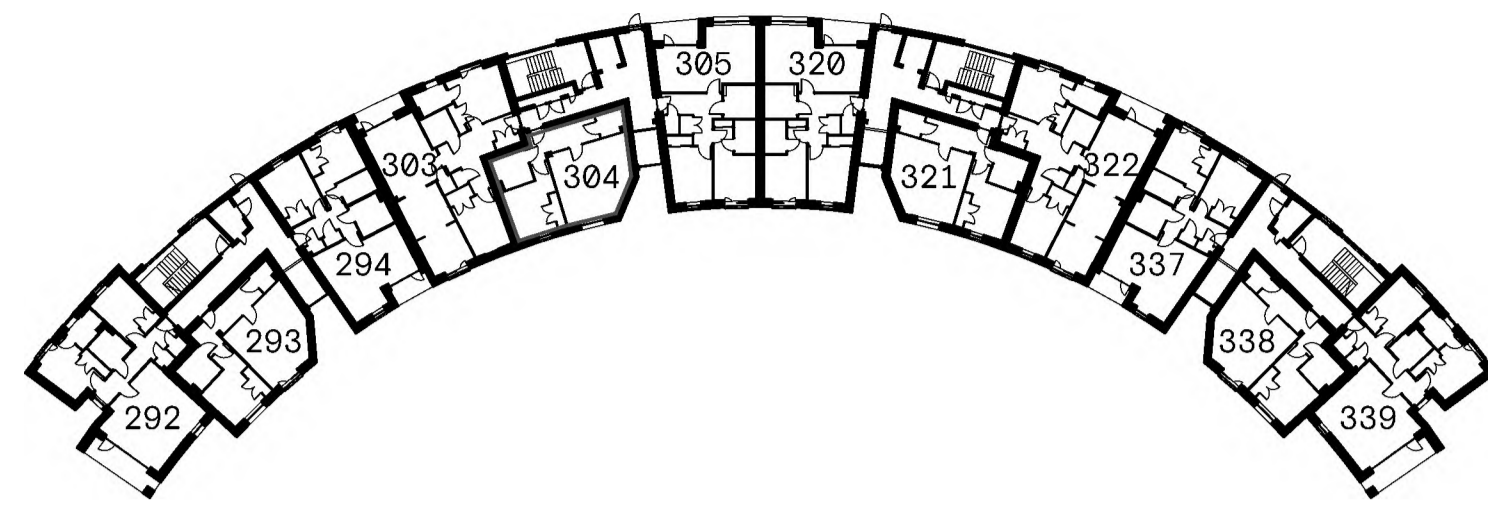


FIRST FLOOR PLAN

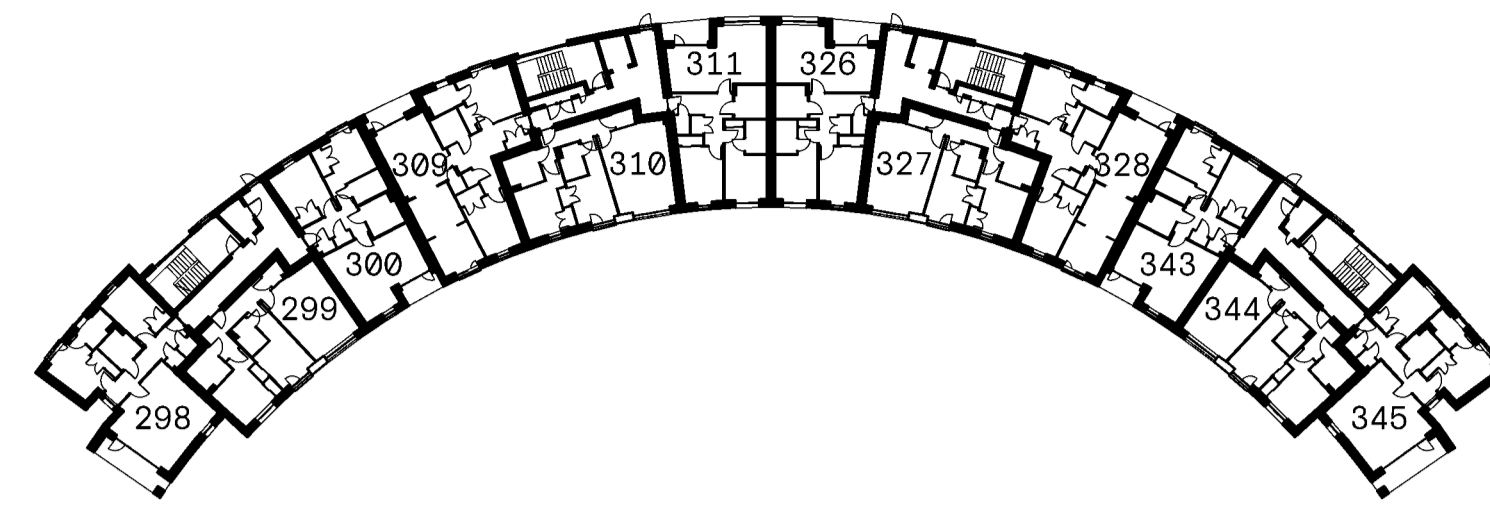


THIRD FLOOR PLAN

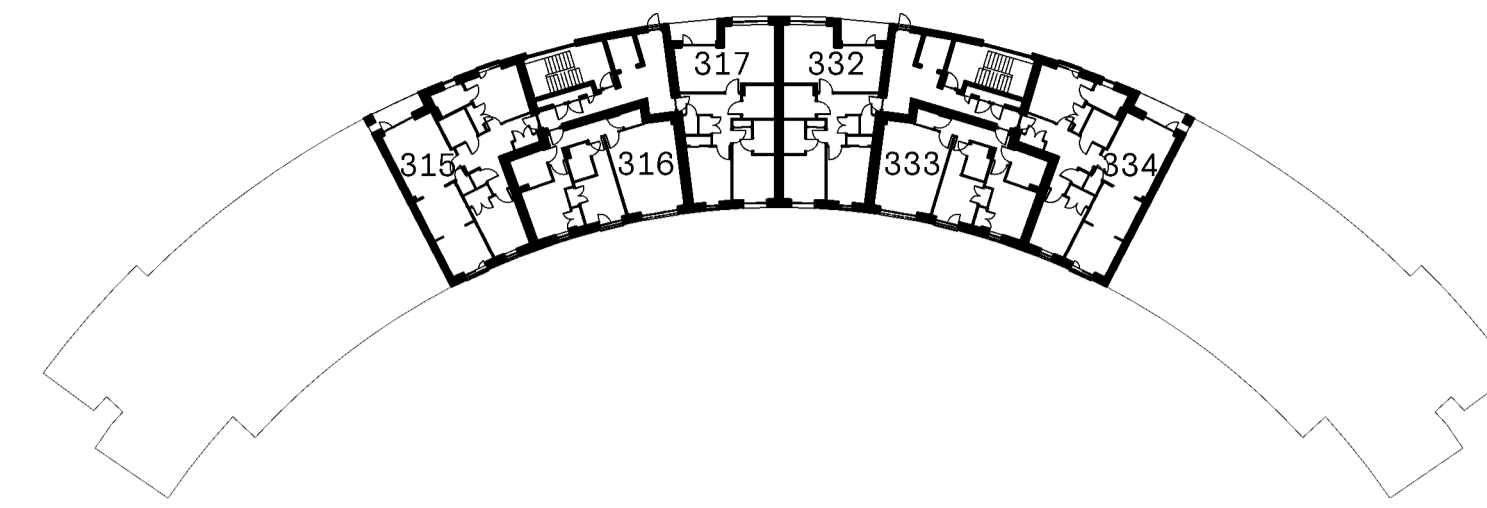


FIFTH FLOOR PLAN

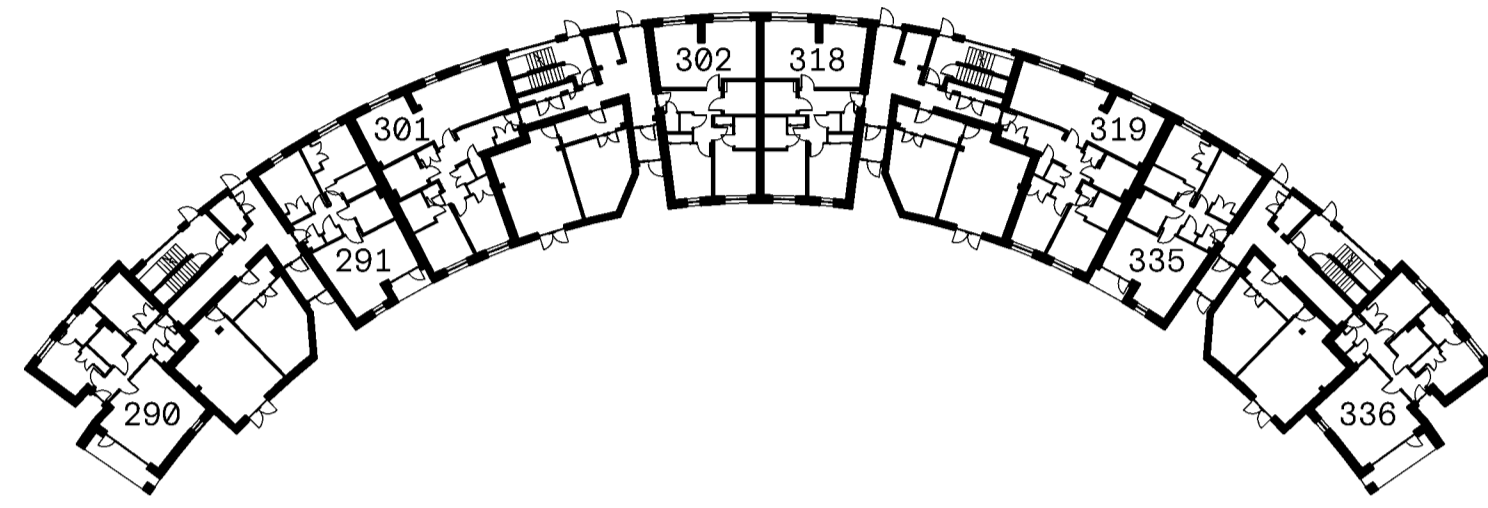



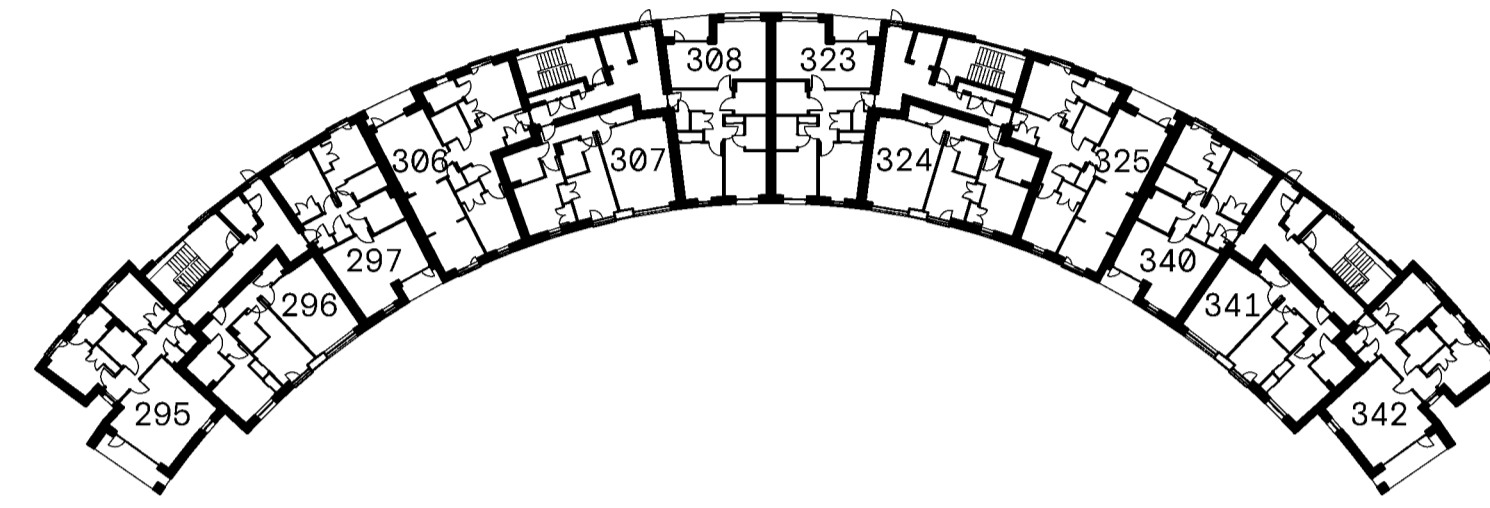


GROUND FLOOR PLAN

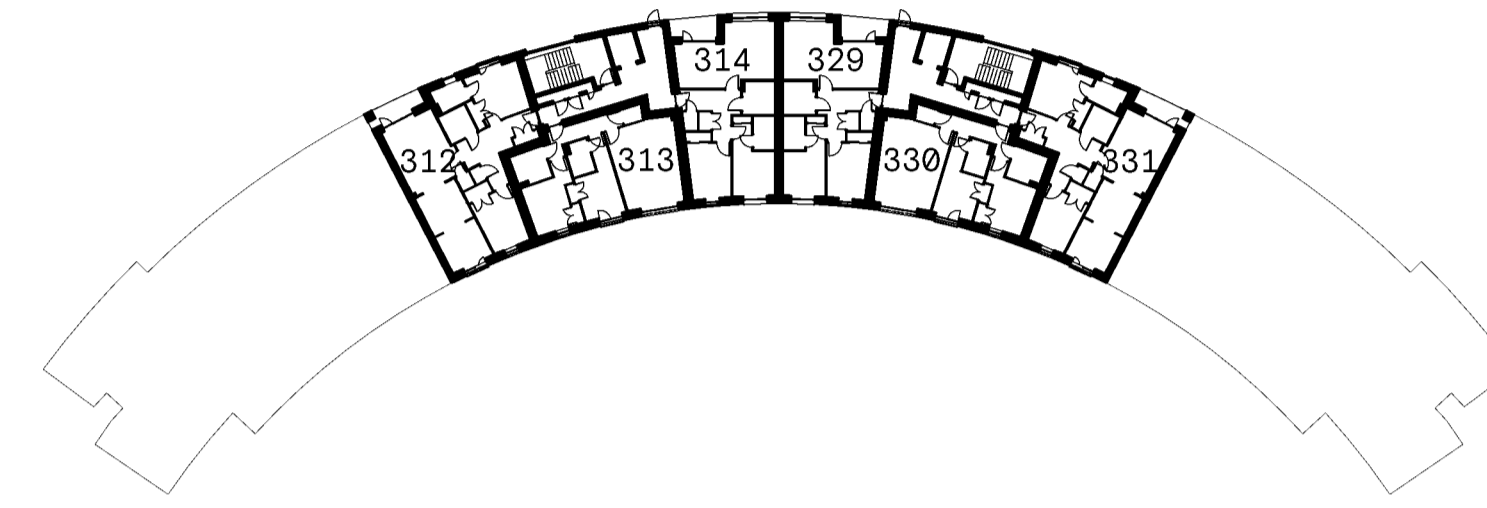

SECOND FLOOR PLAN



FOURTH FLOOR PLAN

-  PLOT TITLE BOUNDARY
-  BALCONY TO PLOT HATCHED RED
-  CYCLE STORE
-  PLANT [SPRINKLER TANK]
-  CIRCULATION



FIRST FLOOR PLAN



Cooper Cromar
 ONYX
 215 Bothwell Street
 Glasgow
 G2 7EZ


T +44 (0) 141 332 2570
 F +44 (0) 141 332 2580
 E info@coopercromar.com

coopercromar.com

TITLE DEED

Client: CCG (SCOTLAND) LTD
 Project Title: WESTERN VILLAGES GRANTON, EDINBURGH
 Drawing Title: TITLE PLAN - PLOT 304

Scale:	Date:	
1:200 @ A1	18.06.2024	
Drawn by:	Checked by:	
GIS	DS	
Job No:	Drawing No:	Rev:
19045G	19045G-CCA-A4-00-DR-A-81-0304	

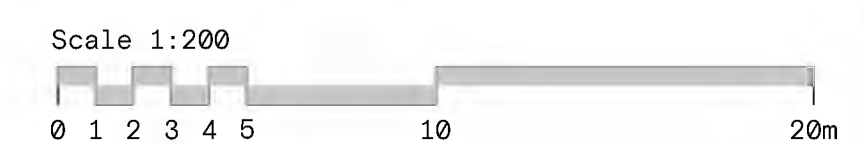


The Contractor will be held to have examined the site and checked all dimensions and levels before commencing construction work.


No assumption should be made without reference to the Architect.

No dimensions should be scaled from this drawing.


Rev: Description: Date: By:

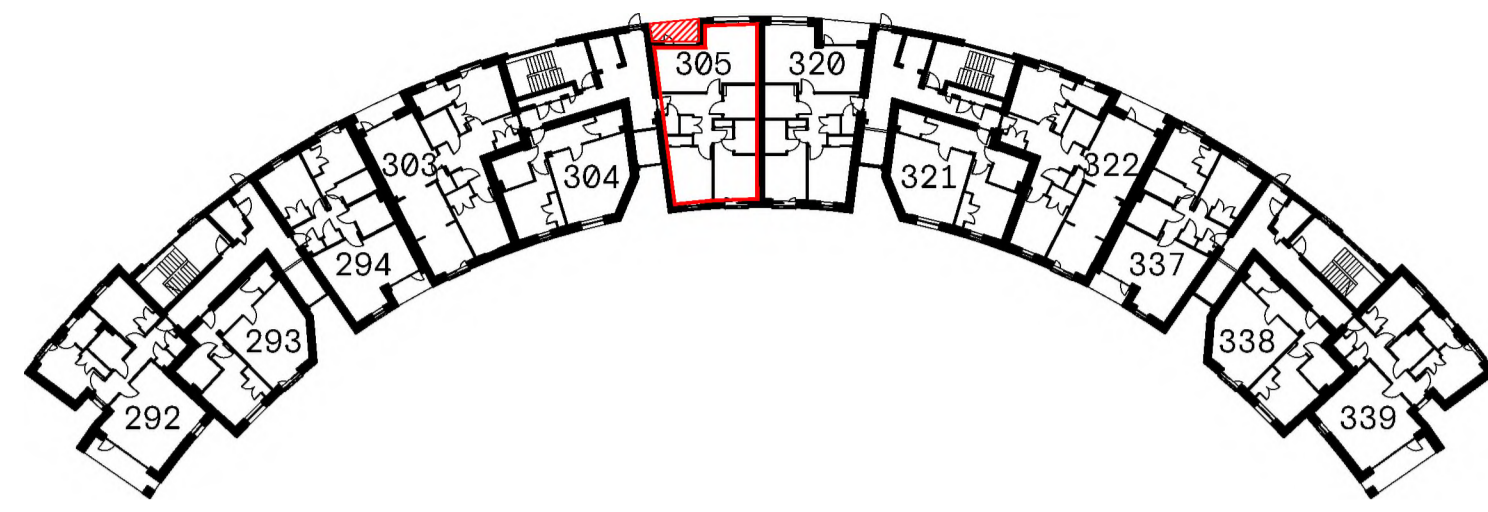


FIRST FLOOR PLAN

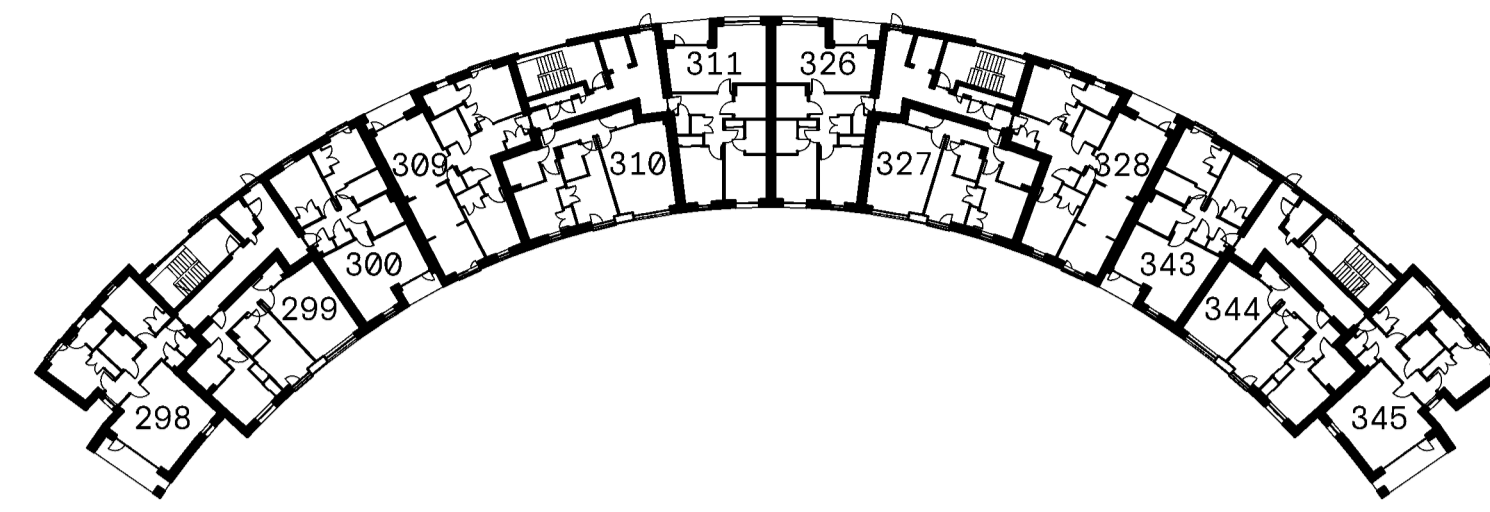


THIRD FLOOR PLAN

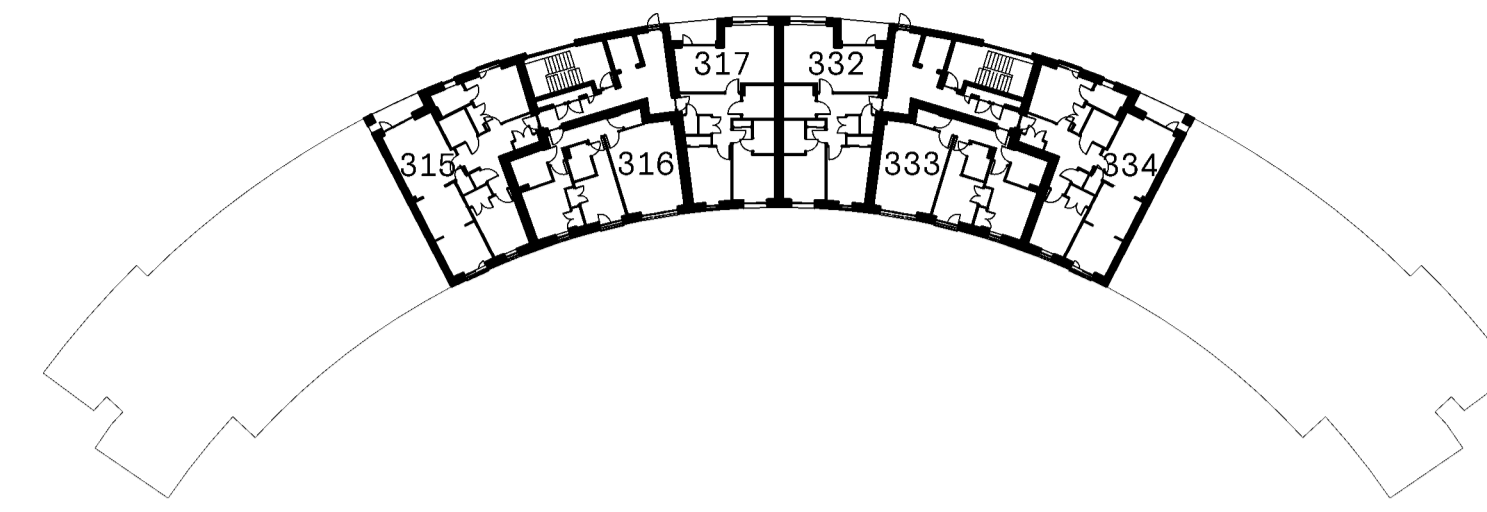


FIFTH FLOOR PLAN

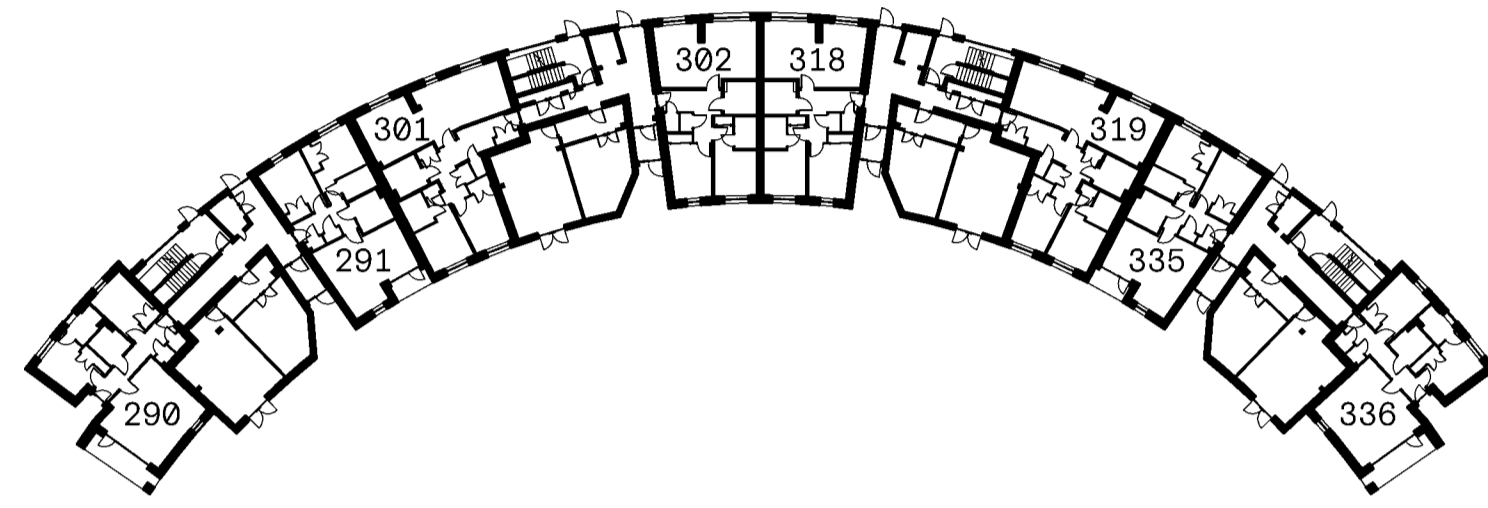

GROUND FLOOR PLAN

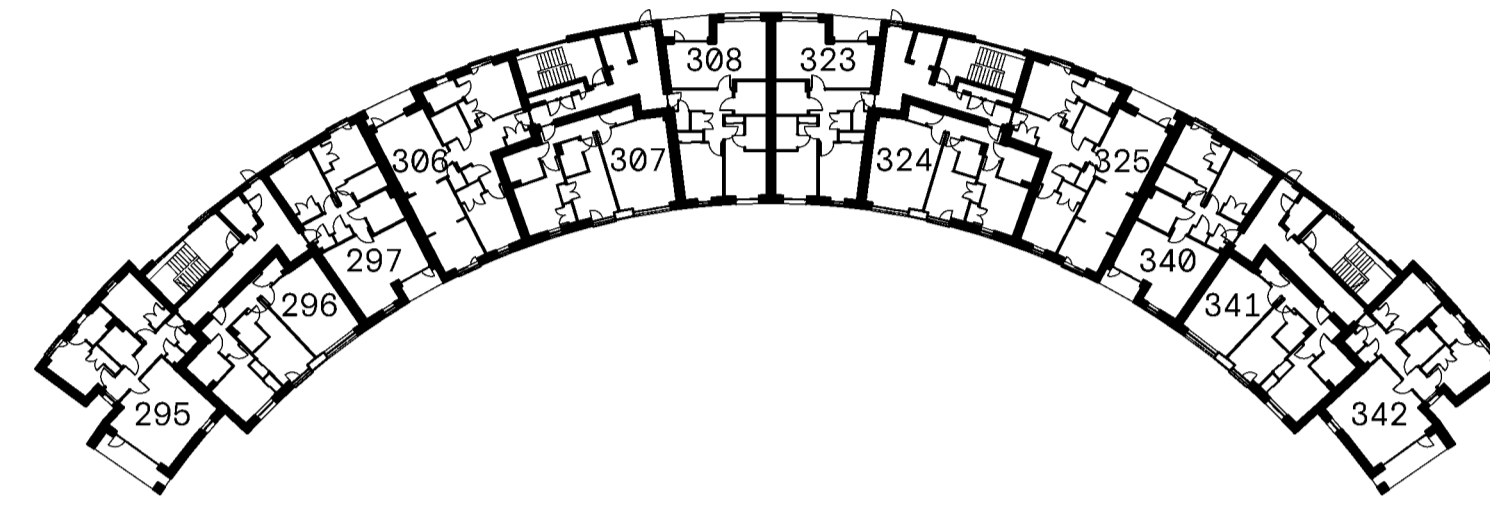


SECOND FLOOR PLAN

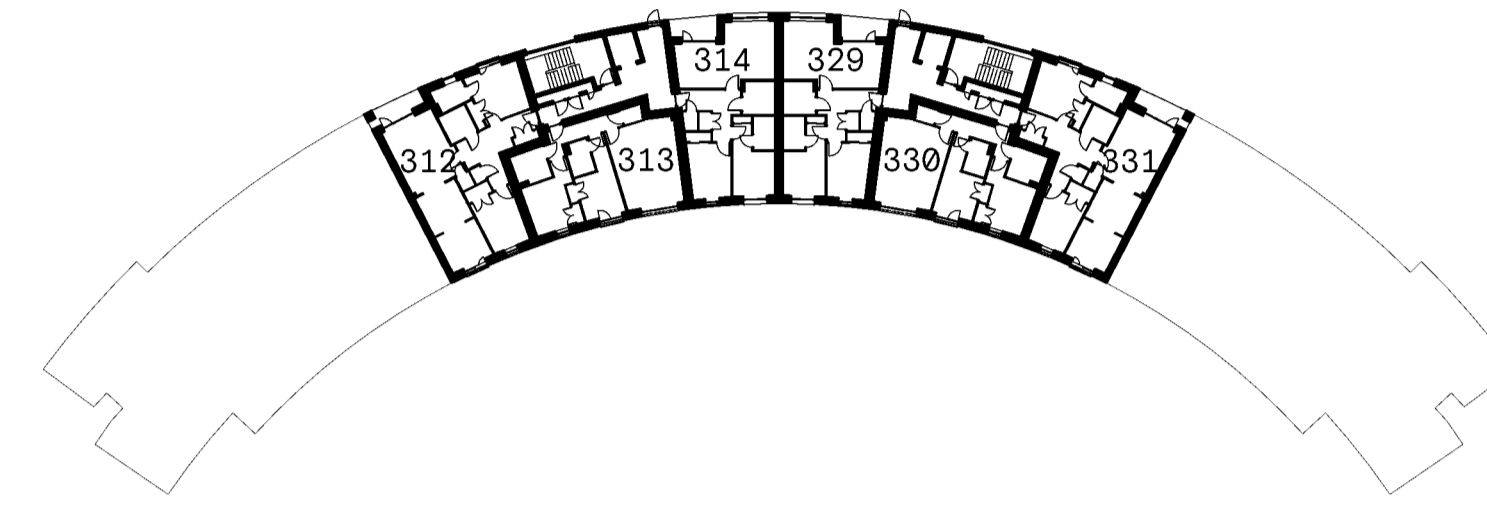

FOURTH FLOOR PLAN

- PLOT TITLE BOUNDARY
- BALCONY TO PLOT HATCHED RED
- CYCLE STORE
- PLANT [SPRINKLER TANK]
- CIRCULATION

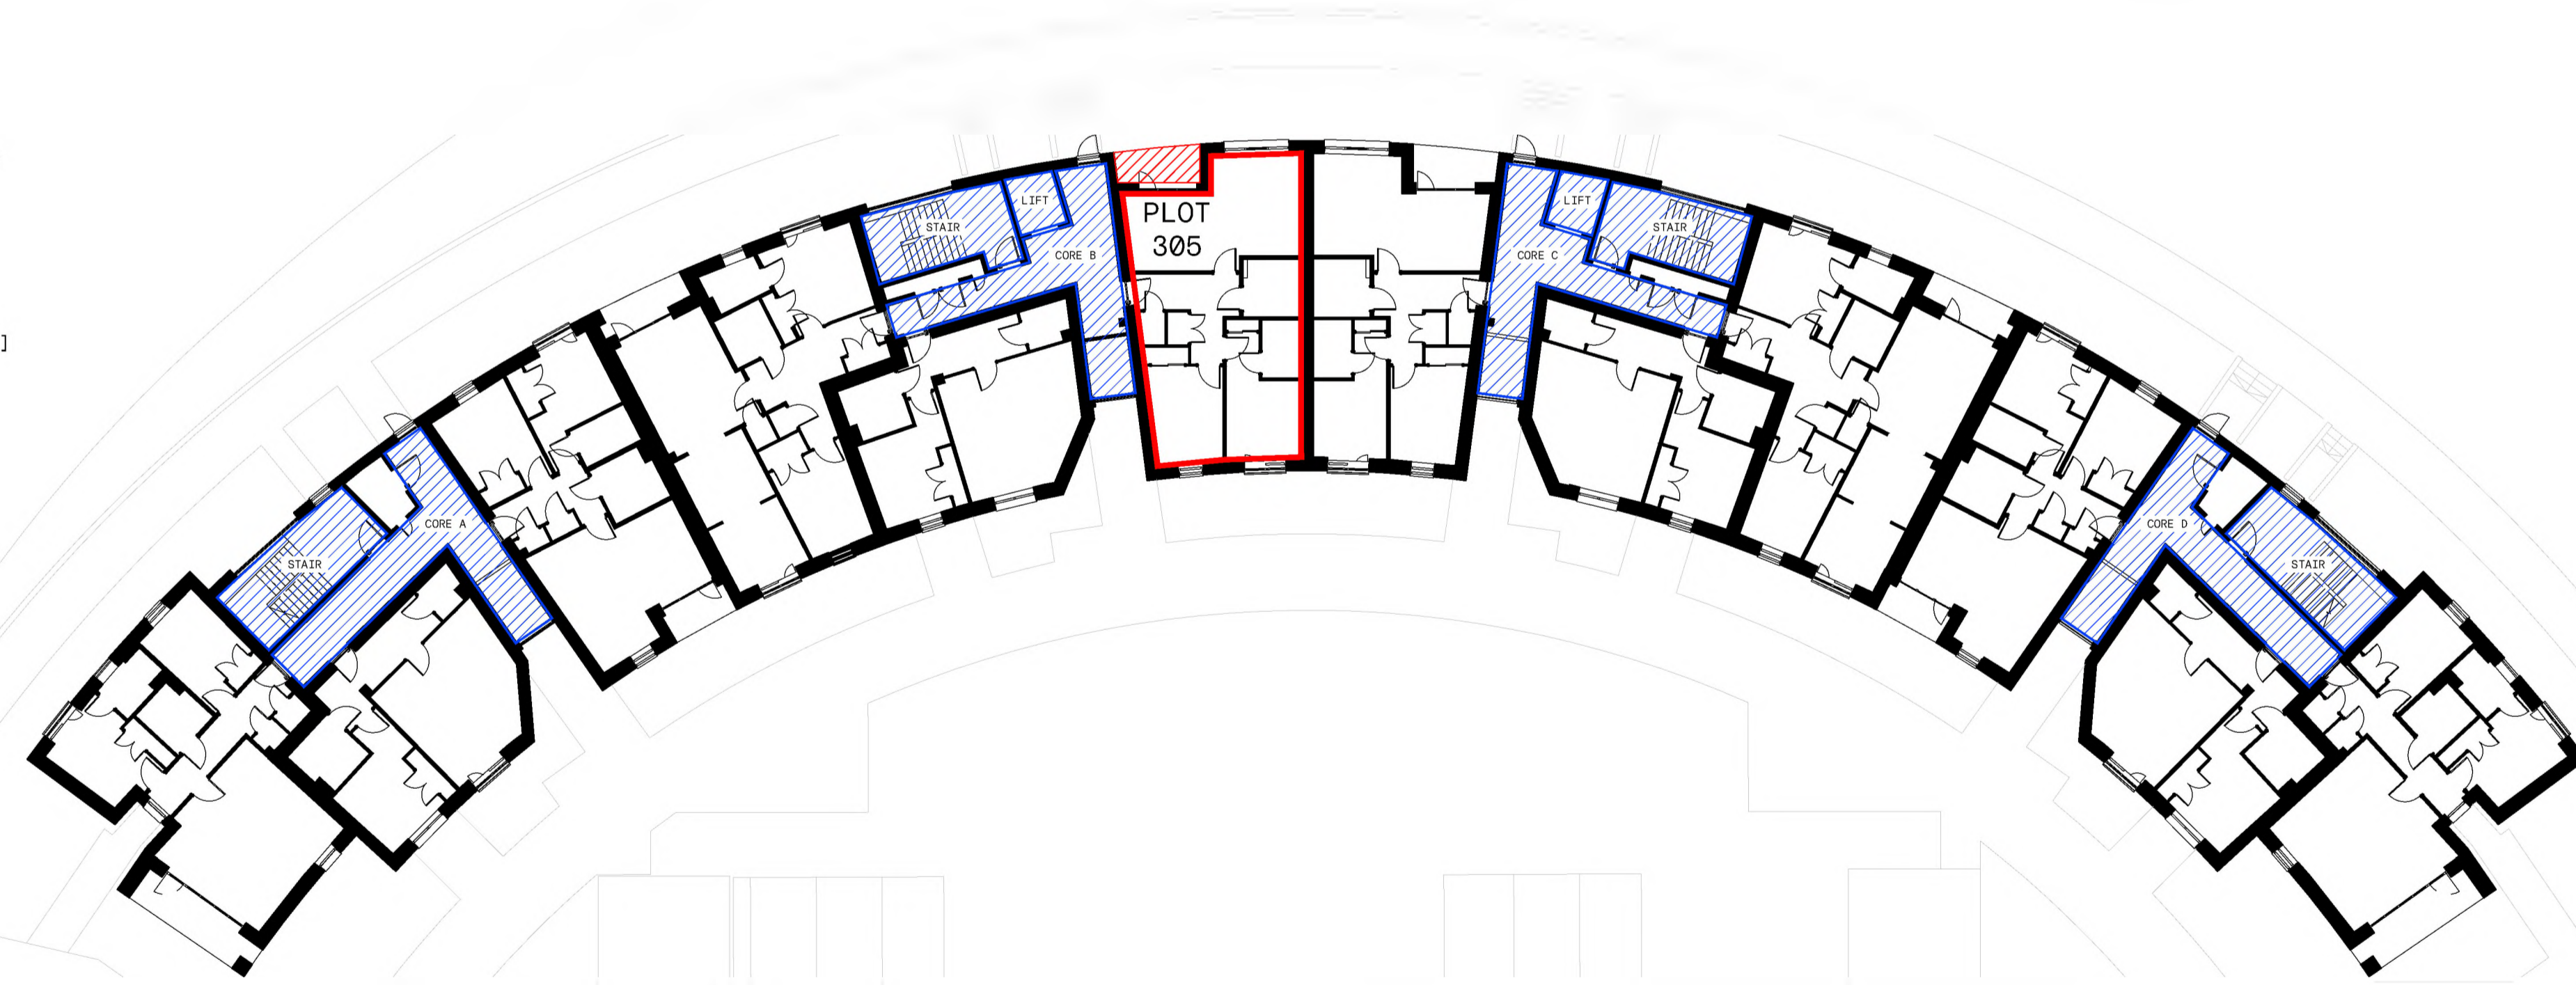

FIRST FLOOR PLAN



Cooper Cromar
 ONYX
 215 Bothwell Street
 Glasgow
 G2 7EZ


T +44 (0) 141 332 2570
 F +44 (0) 141 332 2580
 E info@coopercromar.com

coopercromar.com

TITLE DEED

Client: CCG (SCOTLAND) LTD
 Project Title: WESTERN VILLAGES GRANTON, EDINBURGH
 Drawing Title: TITLE PLAN - PLOT 305

Scale:	Date:	
1:200 @ A1	18.06.2024	
Drawn by:	Checked by:	
GIS	DS	
Job No:	Drawing No:	Rev:
19045G	19045G-CCA-A4-00-DR-A-81-0305	

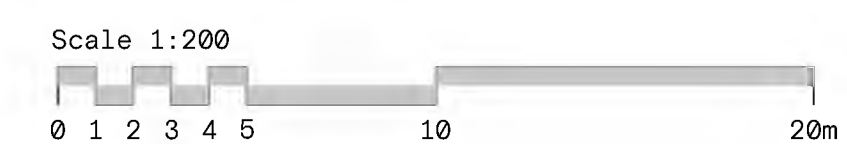


The Contractor will be held to have examined the site and checked all dimensions and levels before commencing construction work.


No assumption should be made without reference to the Architect.

No dimensions should be scaled from this drawing.


Rev: Description: Date: By:

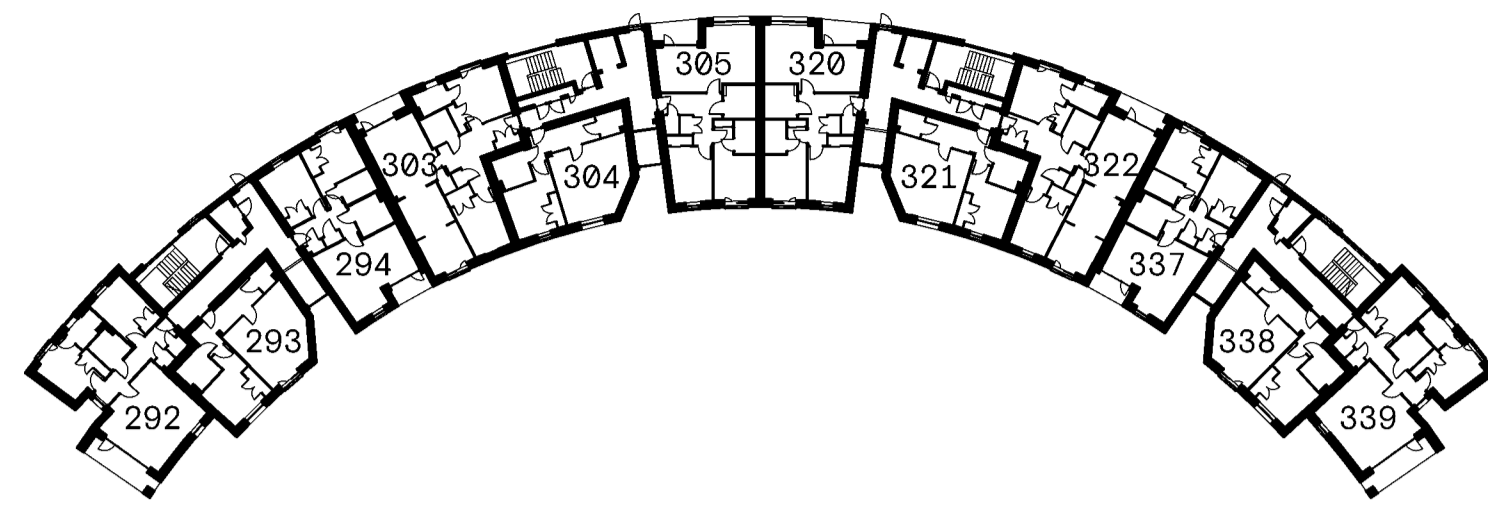


FIRST FLOOR PLAN

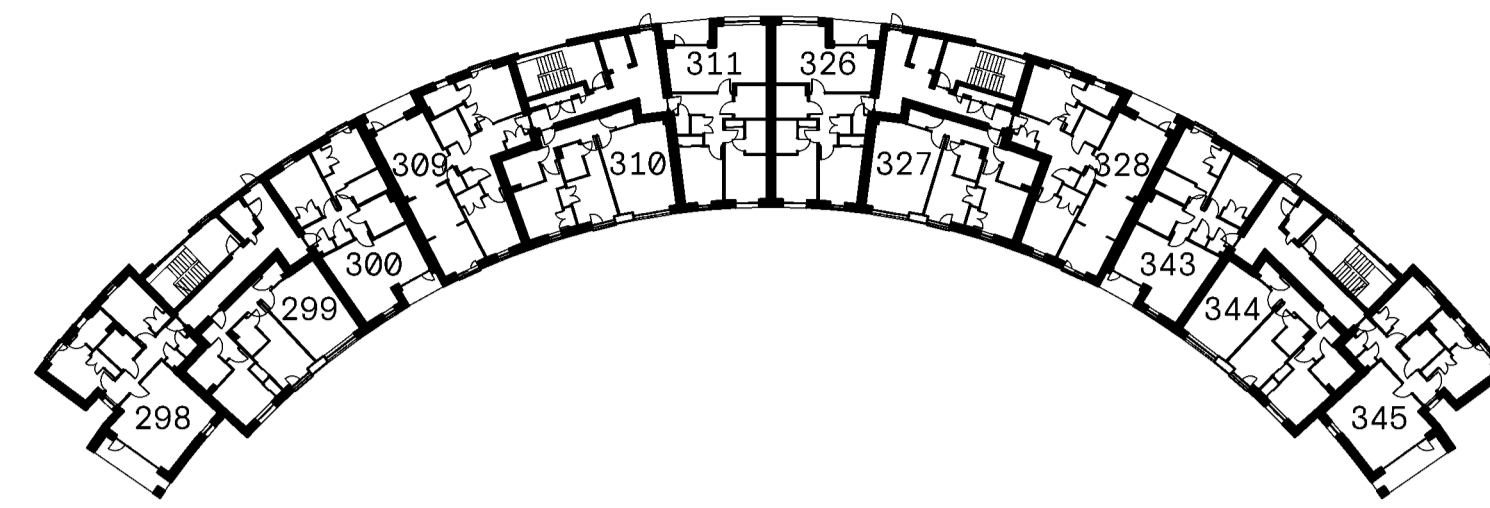


THIRD FLOOR PLAN

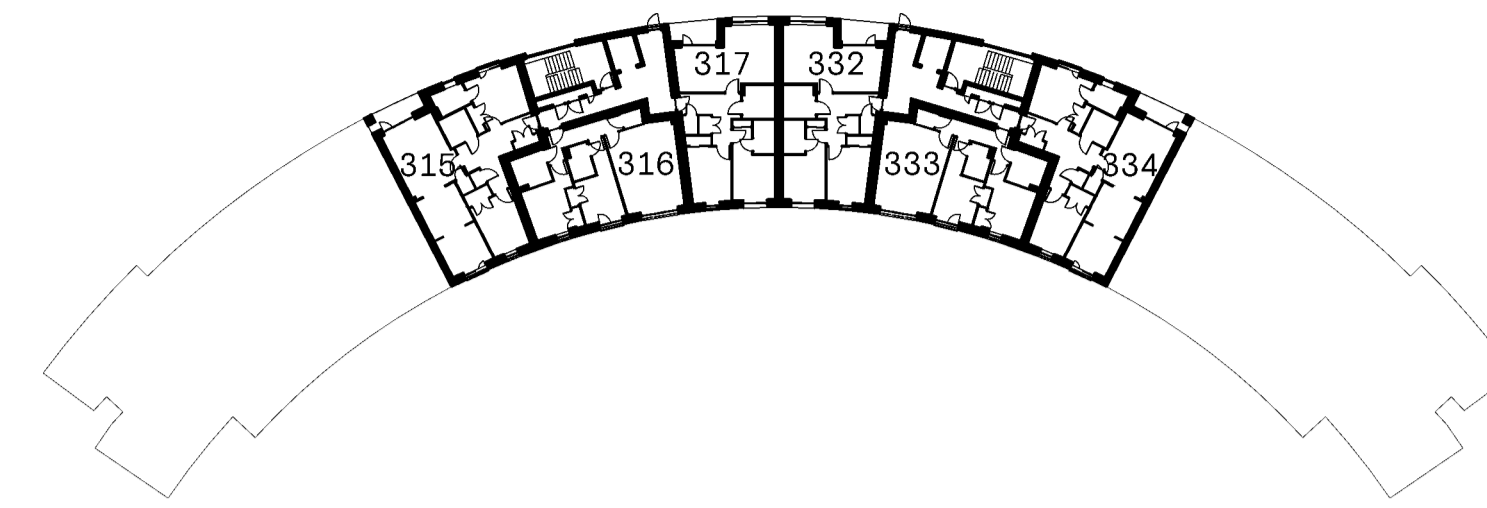


FIFTH FLOOR PLAN

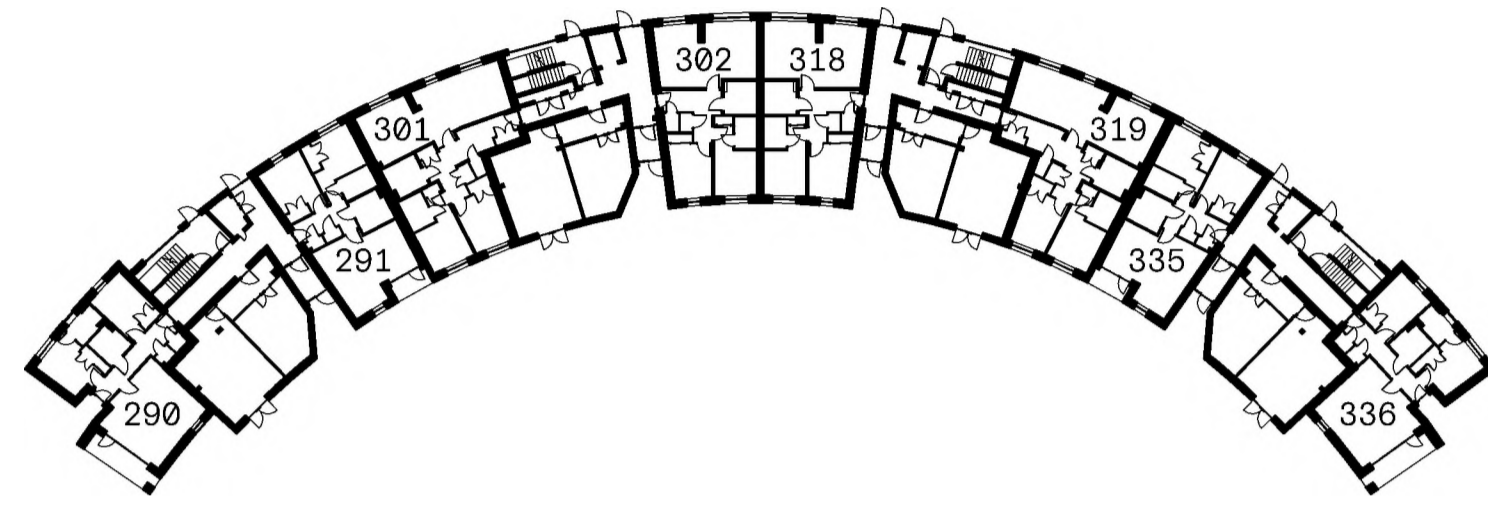

GROUND FLOOR PLAN

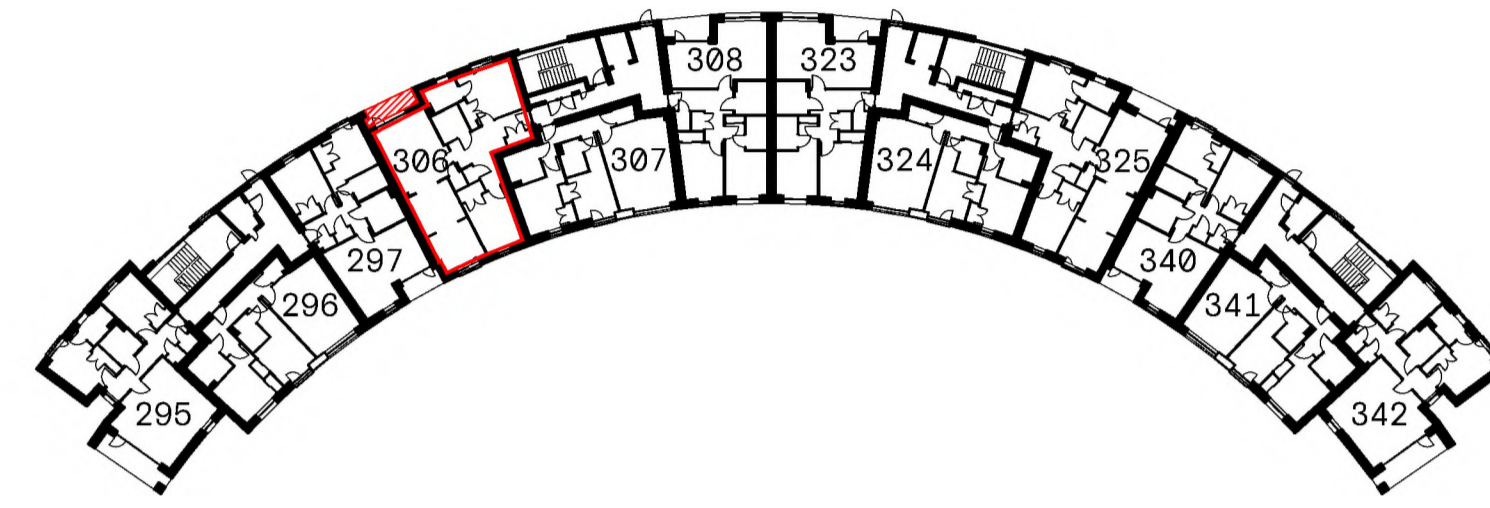

SECOND FLOOR PLAN

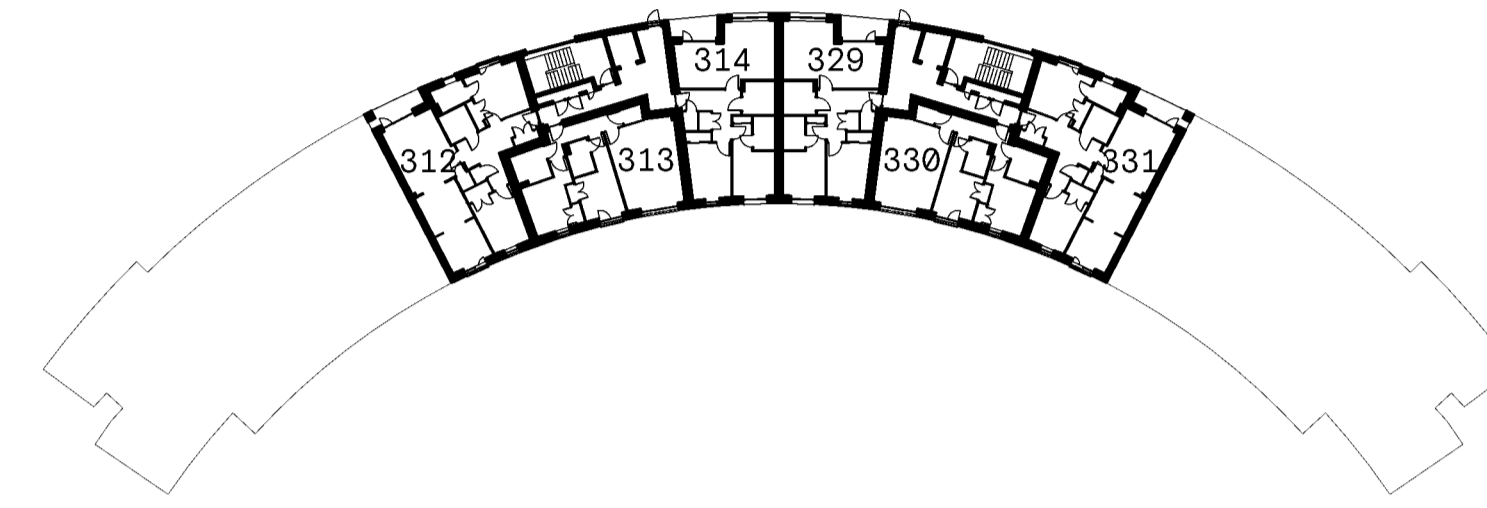

FOURTH FLOOR PLAN

- PLOT TITLE BOUNDARY
- BALCONY TO PLOT HATCHED RED
- CYCLE STORE
- PLANT [SPRINKLER TANK]
- CIRCULATION



SECOND FLOOR PLAN



Cooper Cromar
 ONYX
 215 Bothwell Street
 Glasgow
 G2 7EZ

T +44 (0) 141 332 2570
 F +44 (0) 141 332 2580
 E info@coopercromar.com

coopercromar.com


TITLE DEED

Client:
 CCG (SCOTLAND) LTD

Project Title:
 WESTERN VILLAGES
 GRANTON, EDINBURGH

Drawing Title:
 TITLE PLAN - PLOT 306

Scale:	Date:	
1:200 @ A1	18.06.2024	
Drawn by:	Checked by:	
GIS	DS	
Job No:	Drawing No:	Rev:
19045G	19045G-CCA-A4-00-DR-A-81-0306	

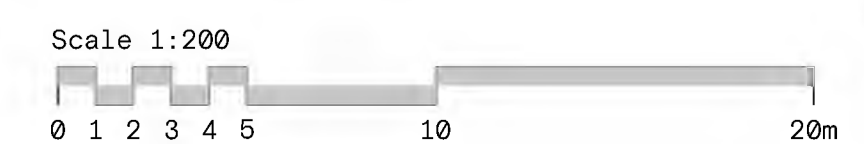


The Contractor will be held to have examined the site and checked all dimensions and levels before commencing construction work.


No assumption should be made without reference to the Architect.

No dimensions should be scaled from this drawing.


Rev: Description: Date: By:

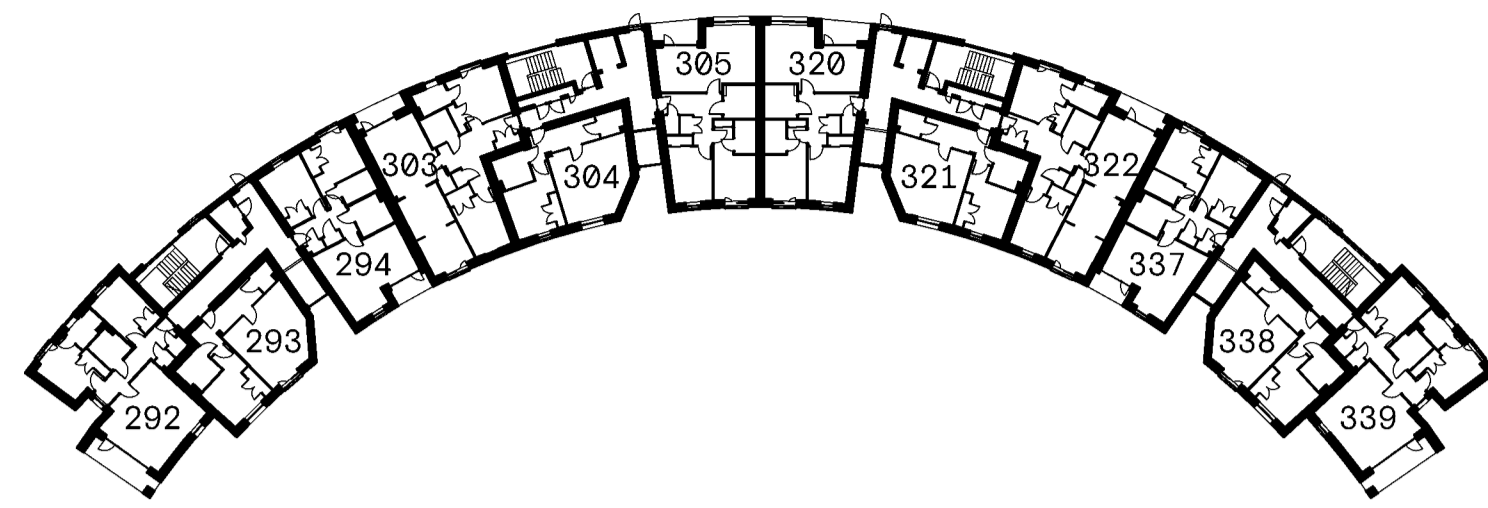


FIRST FLOOR PLAN

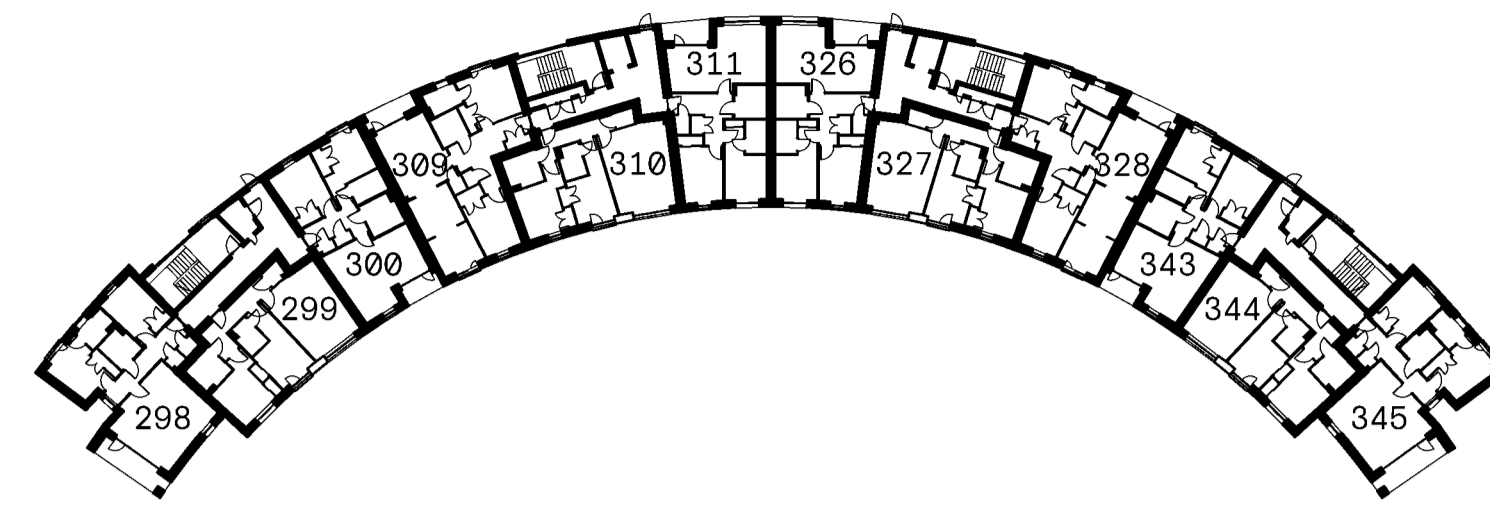

THIRD FLOOR PLAN

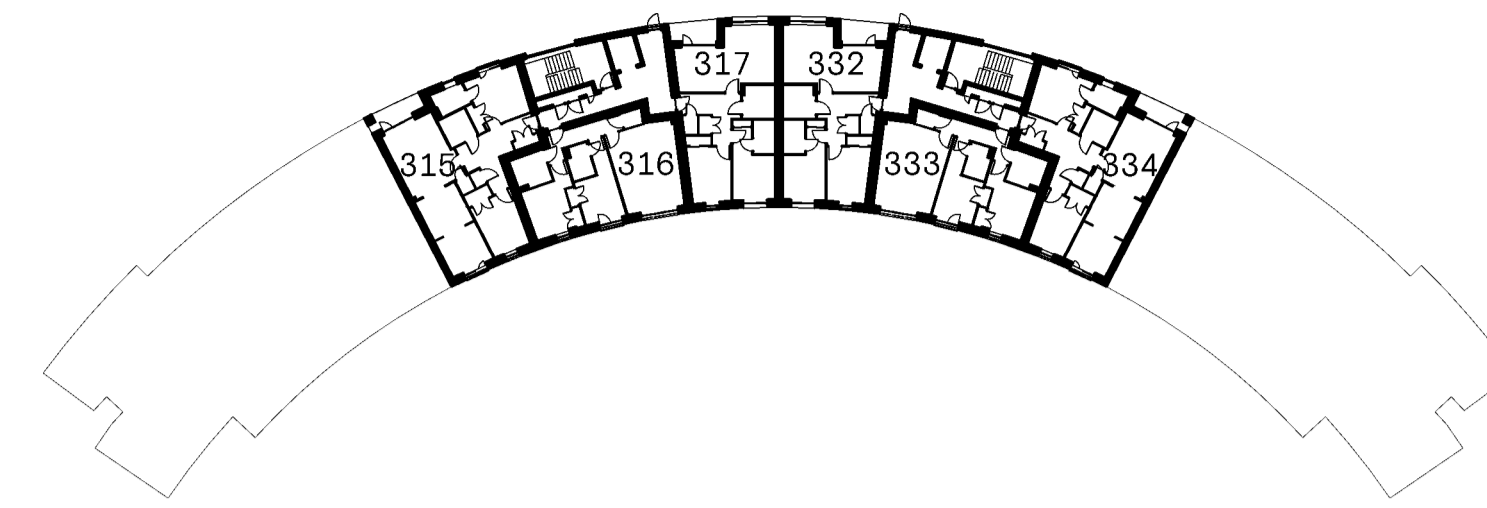


FIFTH FLOOR PLAN

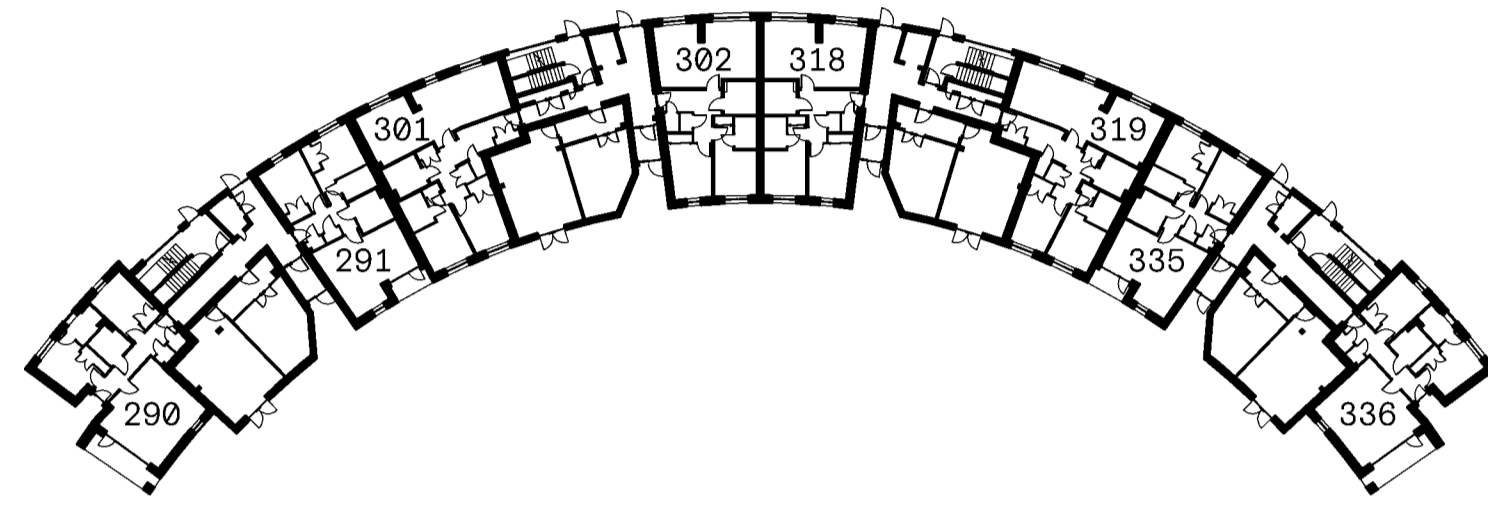

GROUND FLOOR PLAN



SECOND FLOOR PLAN

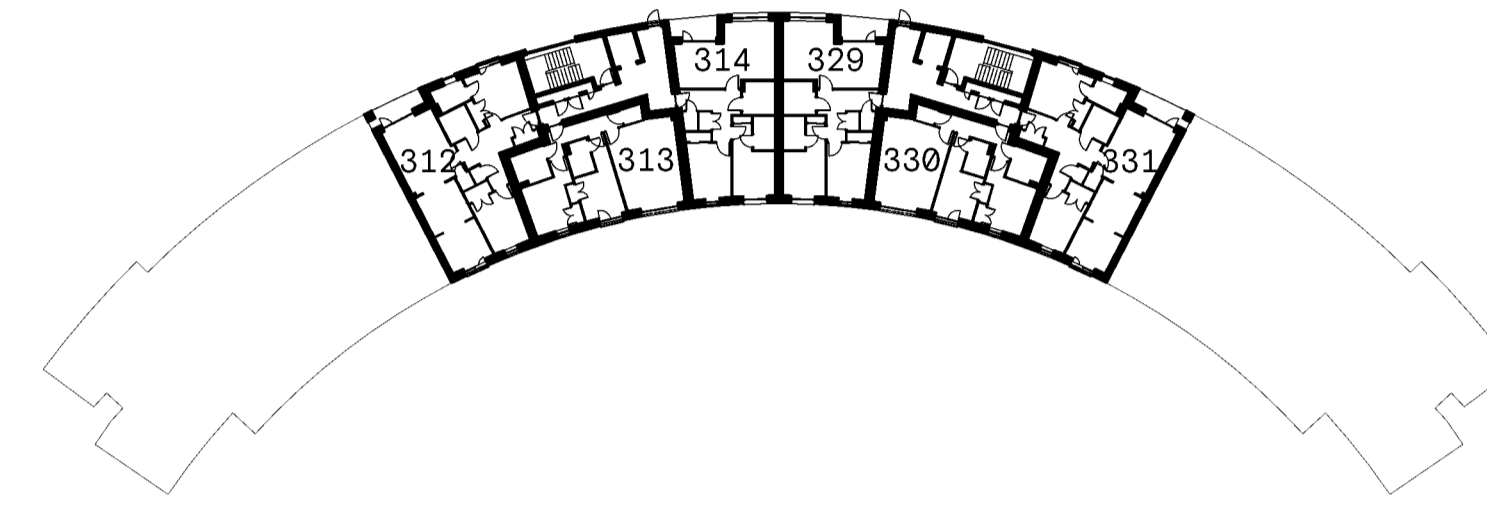

FOURTH FLOOR PLAN

- PLOT TITLE BOUNDARY
- BALCONY TO PLOT HATCHED RED
- CYCLE STORE
- PLANT [SPRINKLER TANK]
- CIRCULATION



SECOND FLOOR PLAN



Cooper Cromar
 ONYX
 215 Bothwell Street
 Glasgow
 G2 7EZ

T +44 (0) 141 332 2570
 F +44 (0) 141 332 2580
 E info@coopercromar.com

coopercromar.com


TITLE DEED

Client:
 CCG (SCOTLAND) LTD

Project Title:
 WESTERN VILLAGES
 GRANTON, EDINBURGH

Drawing Title:
 TITLE PLAN - PLOT 307

Scale:	Date:	
1:200 @ A1	18.06.2024	
Drawn by:	Checked by:	
GIS	DS	
Job No:	Drawing No:	Rev:
19045G	19045G-CCA-A4-00-DR-A-81-0307	

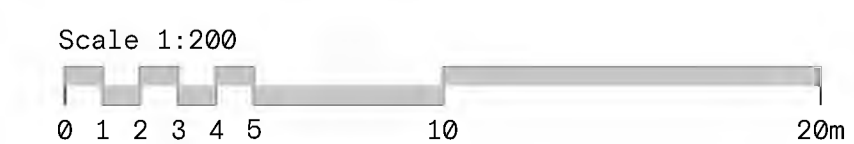


The Contractor will be held to have examined the site and checked all dimensions and levels before commencing construction work.


No assumption should be made without reference to the Architect.

No dimensions should be scaled from this drawing.


Rev: Description: Date: By:

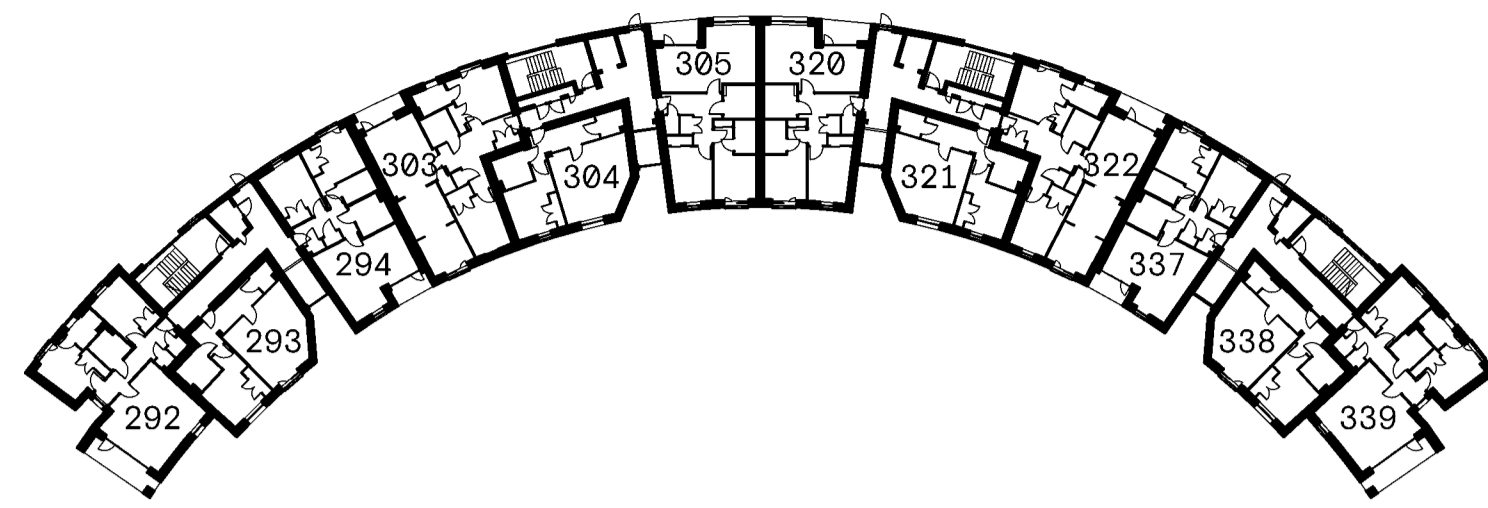


FIRST FLOOR PLAN

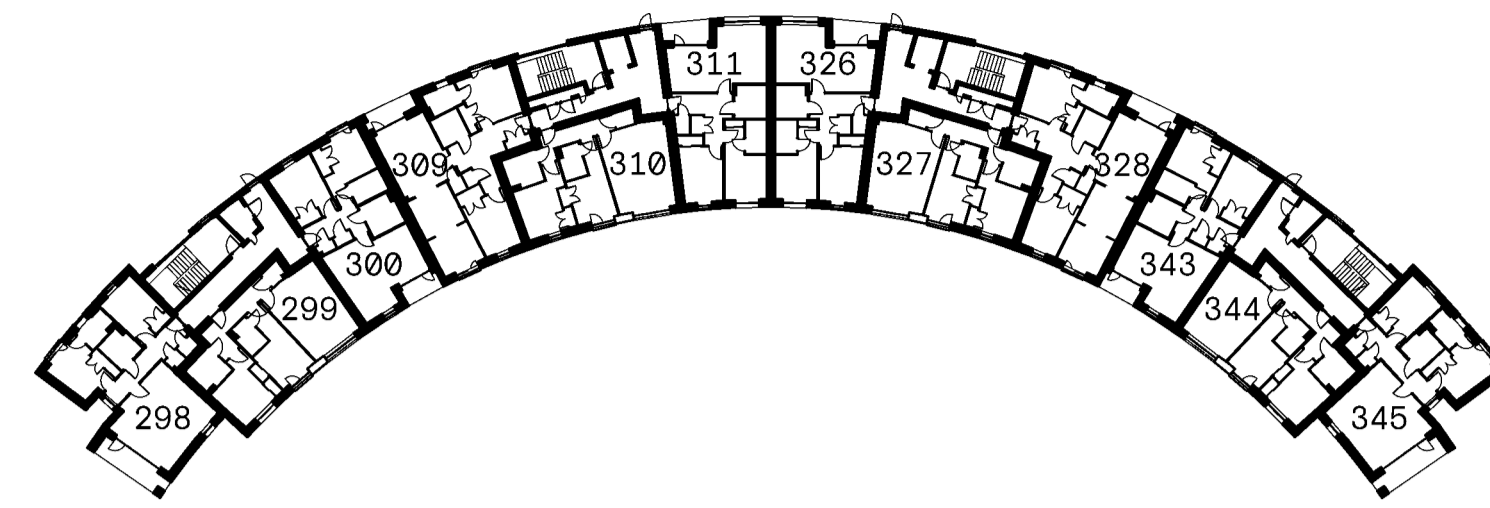


THIRD FLOOR PLAN

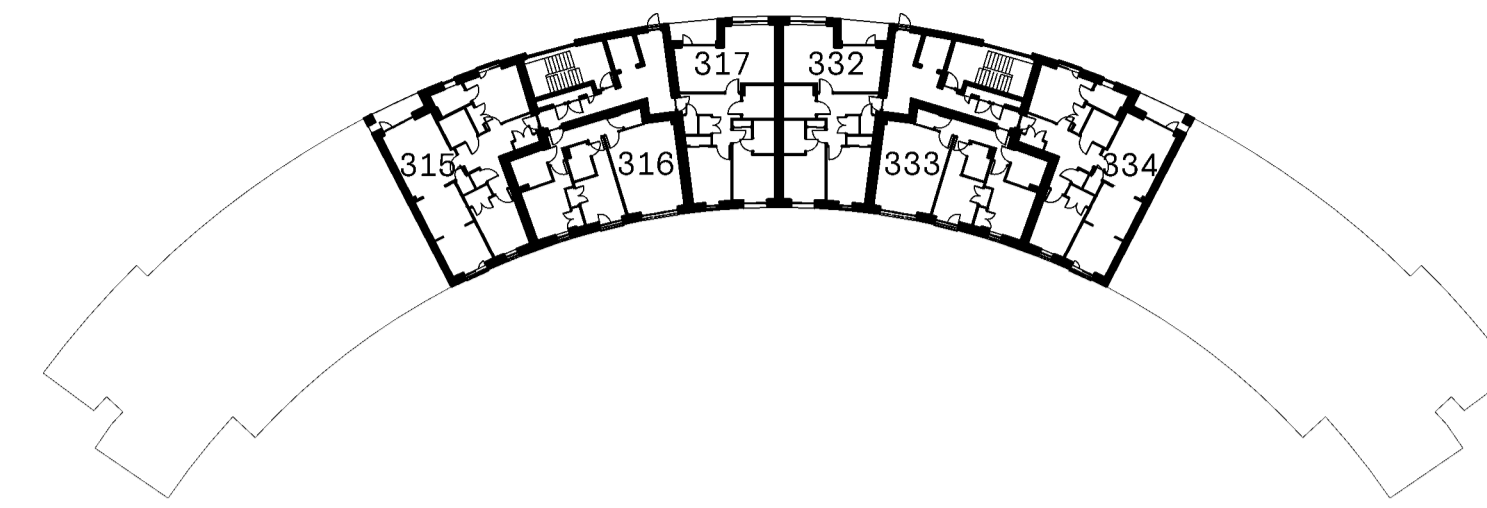


FIFTH FLOOR PLAN

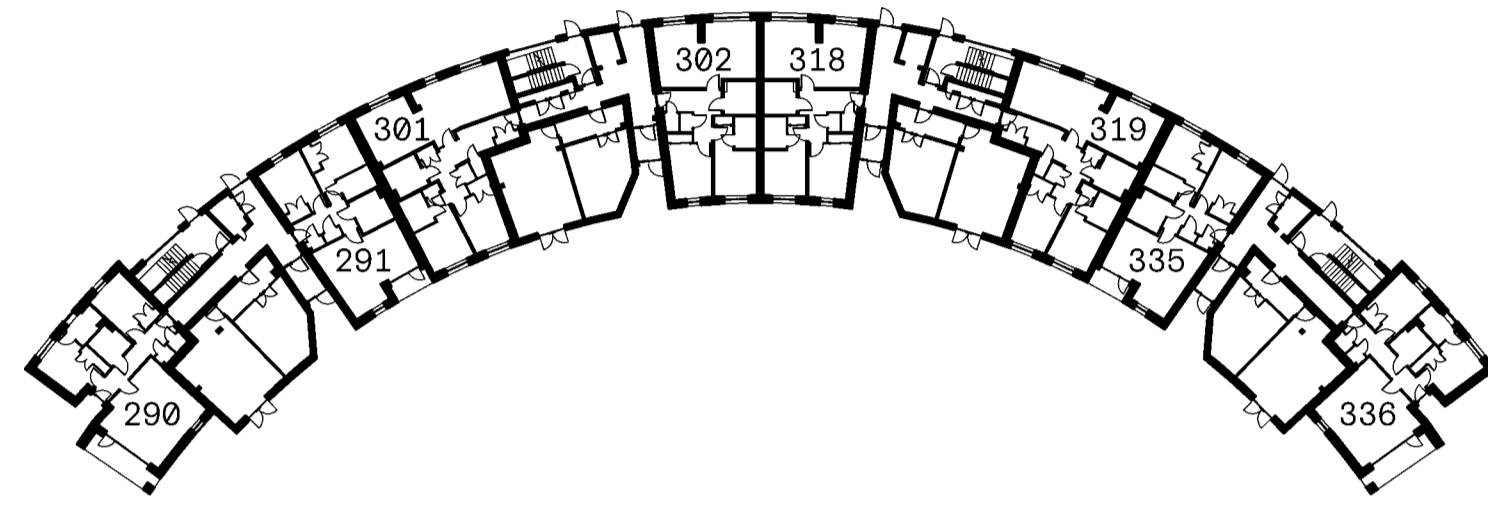

GROUND FLOOR PLAN

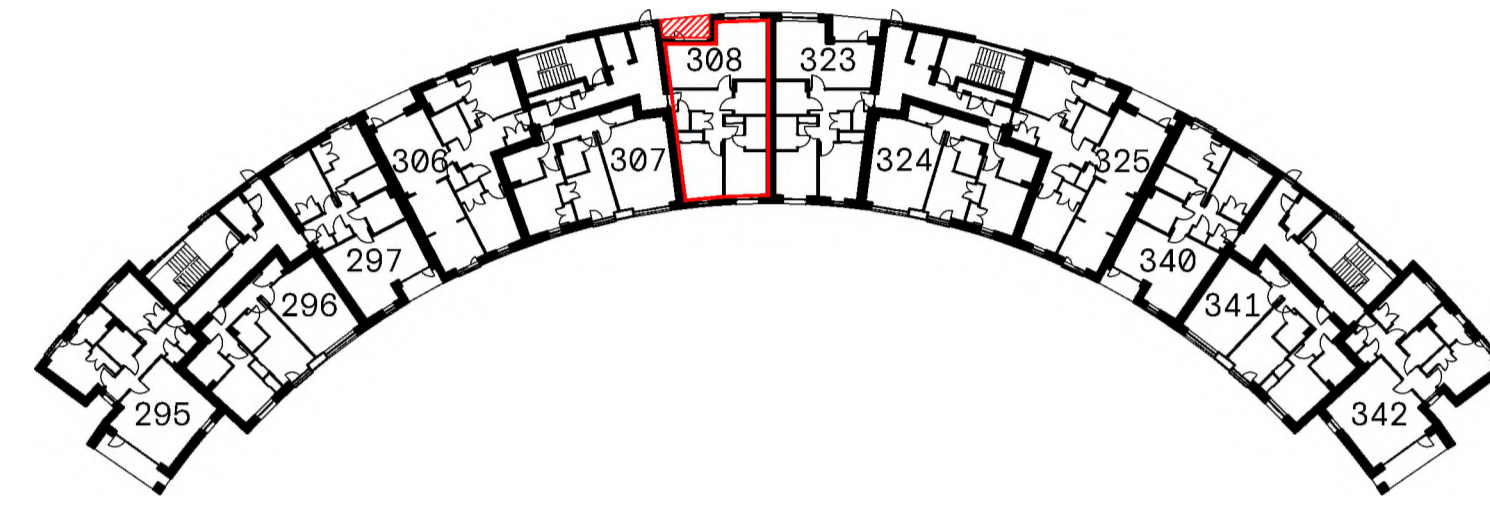

SECOND FLOOR PLAN

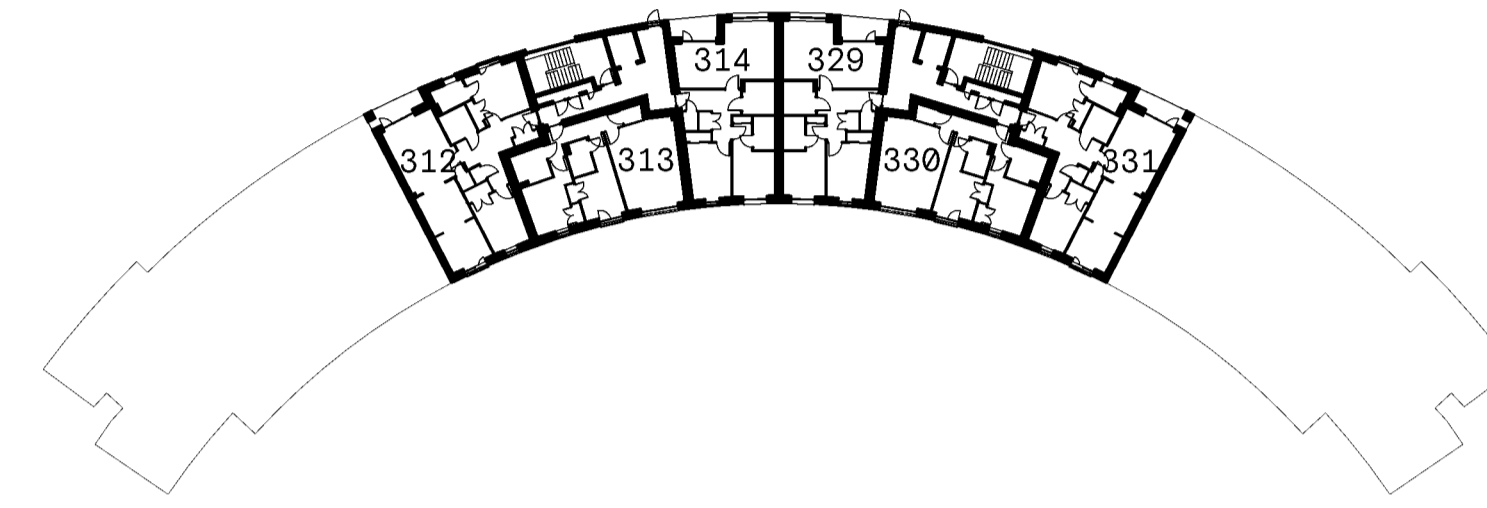

FOURTH FLOOR PLAN

- PLOT TITLE BOUNDARY
- BALCONY TO PLOT HATCHED RED
- CYCLE STORE
- PLANT [SPRINKLER TANK]
- CIRCULATION



SECOND FLOOR PLAN



Cooper Cromar
 ONYX
 215 Bothwell Street
 Glasgow
 G2 7EZ

T +44 (0) 141 332 2570
 F +44 (0) 141 332 2580
 E info@coopercromar.com

coopercromar.com

TITLE DEED


Client:
 CCG (SCOTLAND) LTD

Project Title:
 WESTERN VILLAGES
 GRANTON, EDINBURGH

Drawing Title:
 TITLE PLAN - PLOT 308

Scale:	Date:
1:200 @ A1	18.06.2024
Drawn by:	Checked by:
GIS	DS

Job No:	Drawing No:	Rev:
19045G	19045G-CCA-A4-00-DR-A-81-0308	

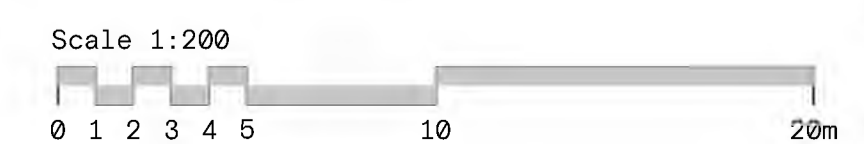


The Contractor will be held to have examined the site and checked all dimensions and levels before commencing construction work.


No assumption should be made without reference to the Architect.

No dimensions should be scaled from this drawing.


Rev: Description: Date: By:

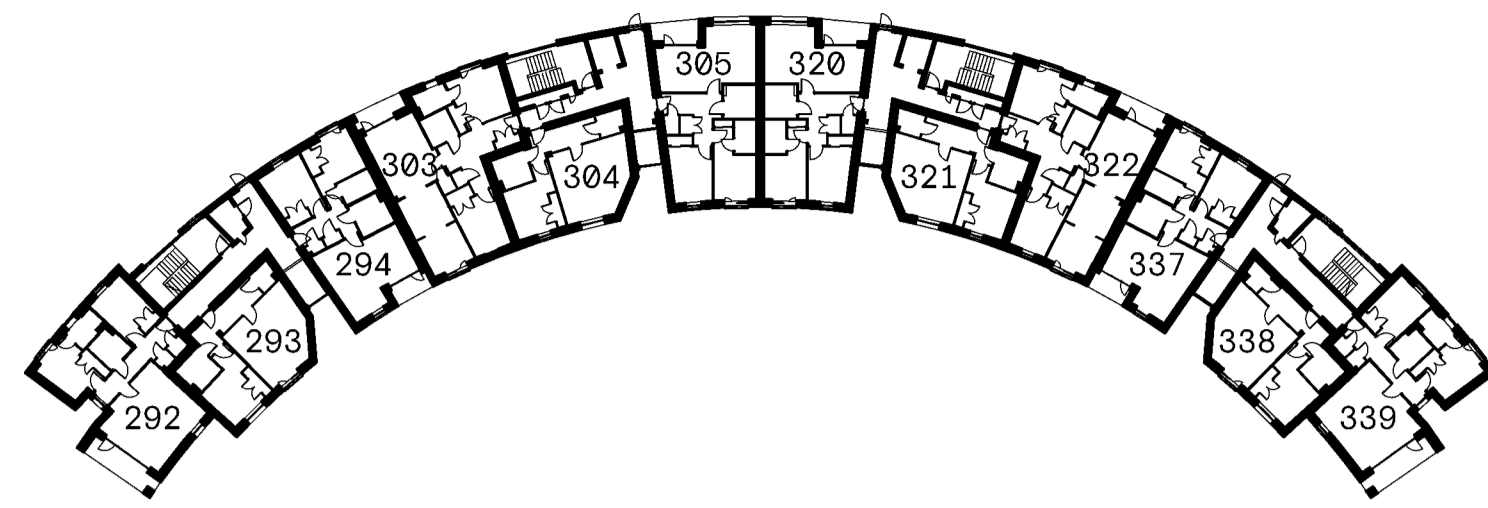


FIRST FLOOR PLAN

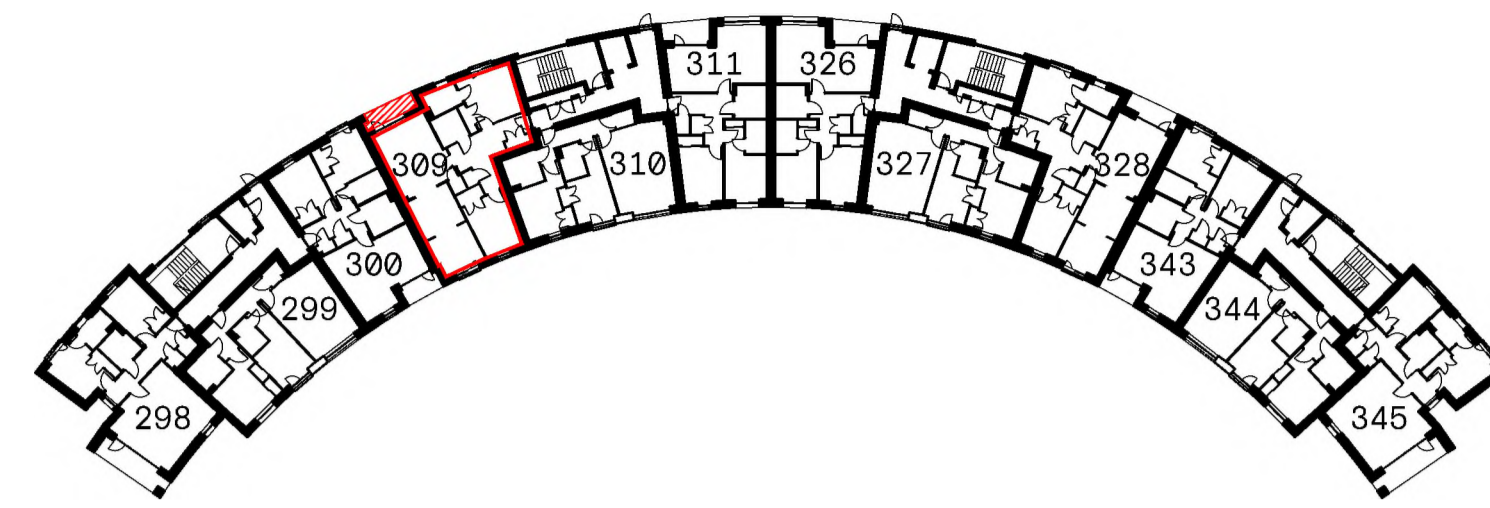


THIRD FLOOR PLAN

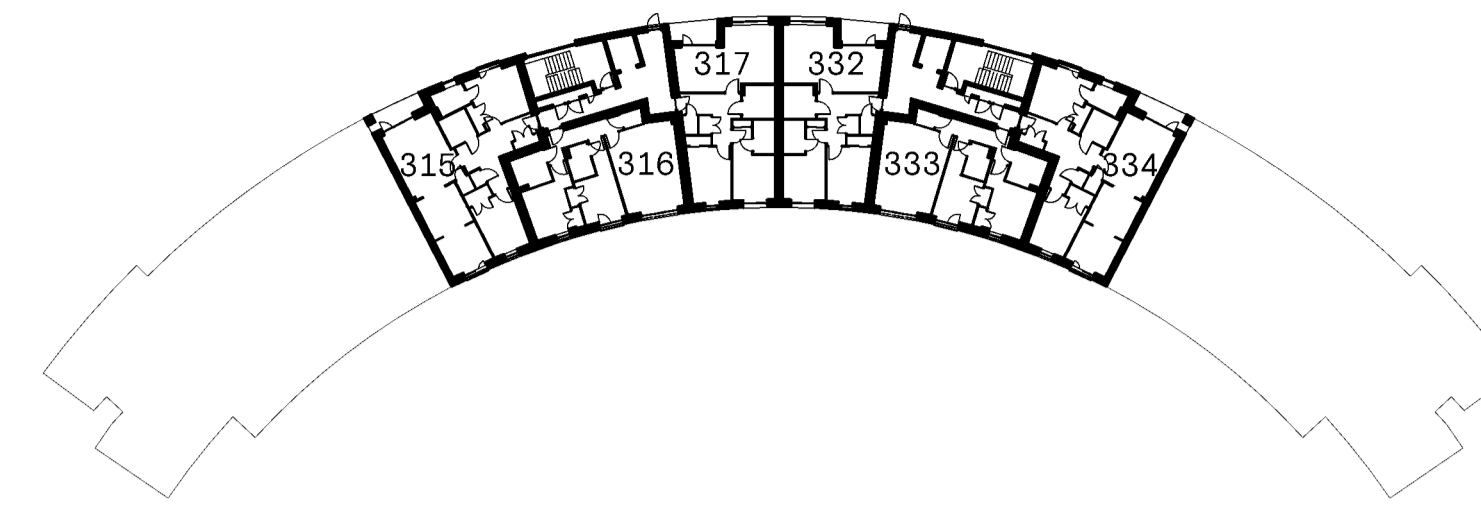


FIFTH FLOOR PLAN

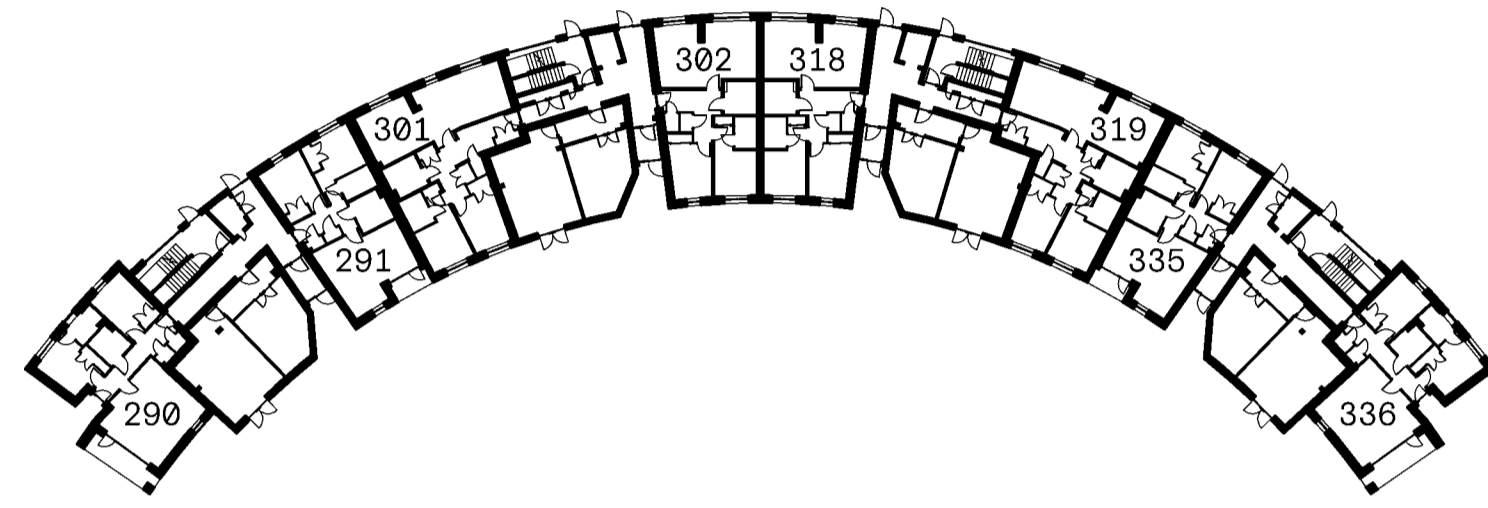

GROUND FLOOR PLAN

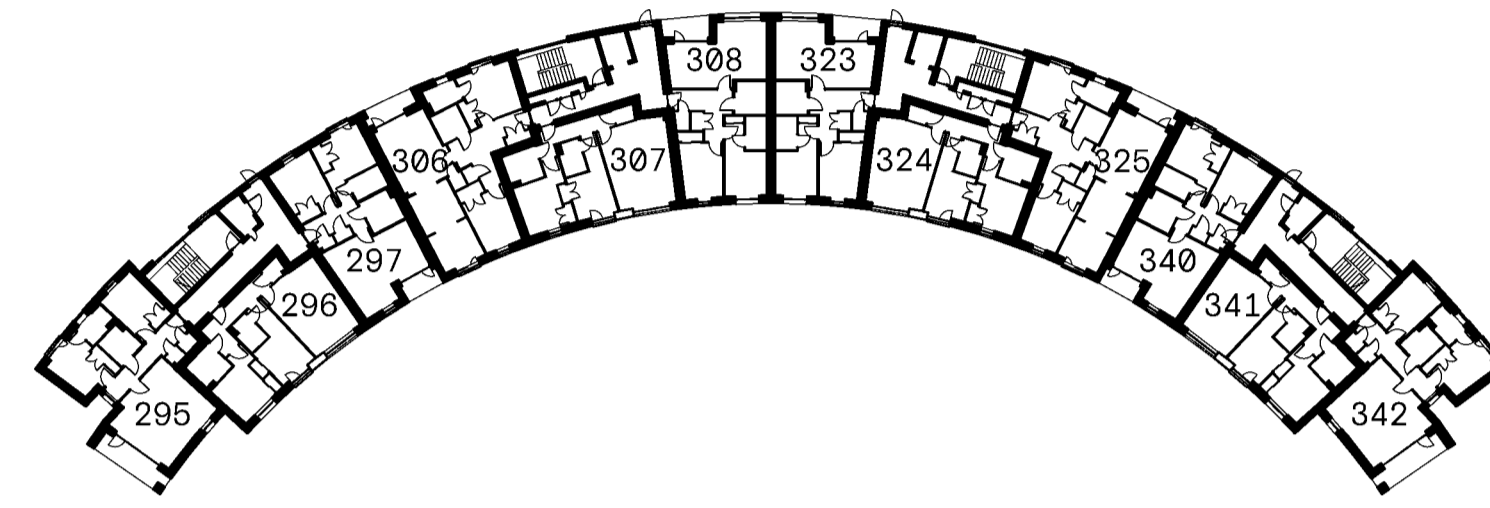

SECOND FLOOR PLAN

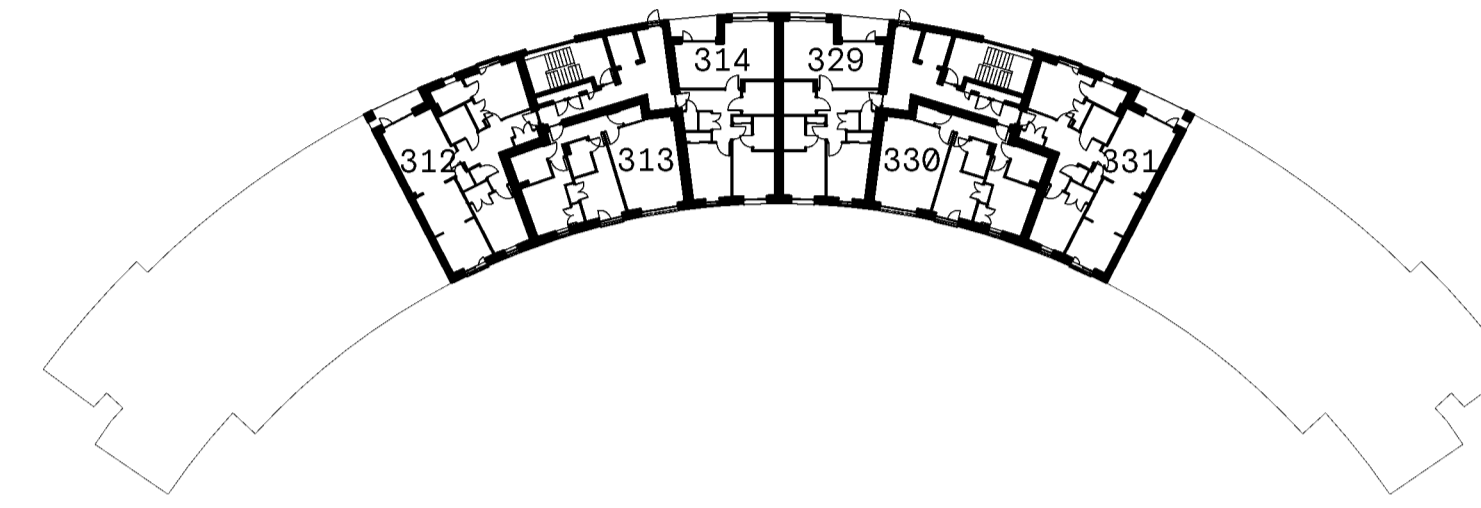

FOURTH FLOOR PLAN

- PLOT TITLE BOUNDARY
- BALCONY TO PLOT HATCHED RED
- CYCLE STORE
- PLANT [SPRINKLER TANK]
- CIRCULATION



THIRD FLOOR PLAN



Cooper Cromar
 ONYX
 215 Bothwell Street
 Glasgow
 G2 7EZ

T +44 (0) 141 332 2570
 F +44 (0) 141 332 2580
 E info@coopercromar.com

coopercromar.com


TITLE DEED

Client:
 CCG (SCOTLAND) LTD

Project Title:
 WESTERN VILLAGES
 GRANTON, EDINBURGH

Drawing Title:
 TITLE PLAN - PLOT 309

Scale:	Date:	
1:200 @ A1	18.06.2024	
Drawn by:	Checked by:	
GIS	DS	
Job No:	Drawing No:	Rev:
19045G	19045G-CCA-A4-00-DR-A-81-0309	

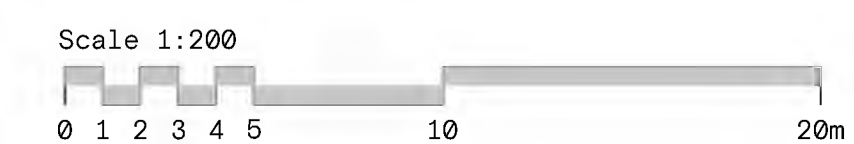


The Contractor will be held to have examined the site and checked all dimensions and levels before commencing construction work.

No assumption should be made without reference to the Architect.

No dimensions should be scaled from this drawing.


Rev: Description: Date: By:

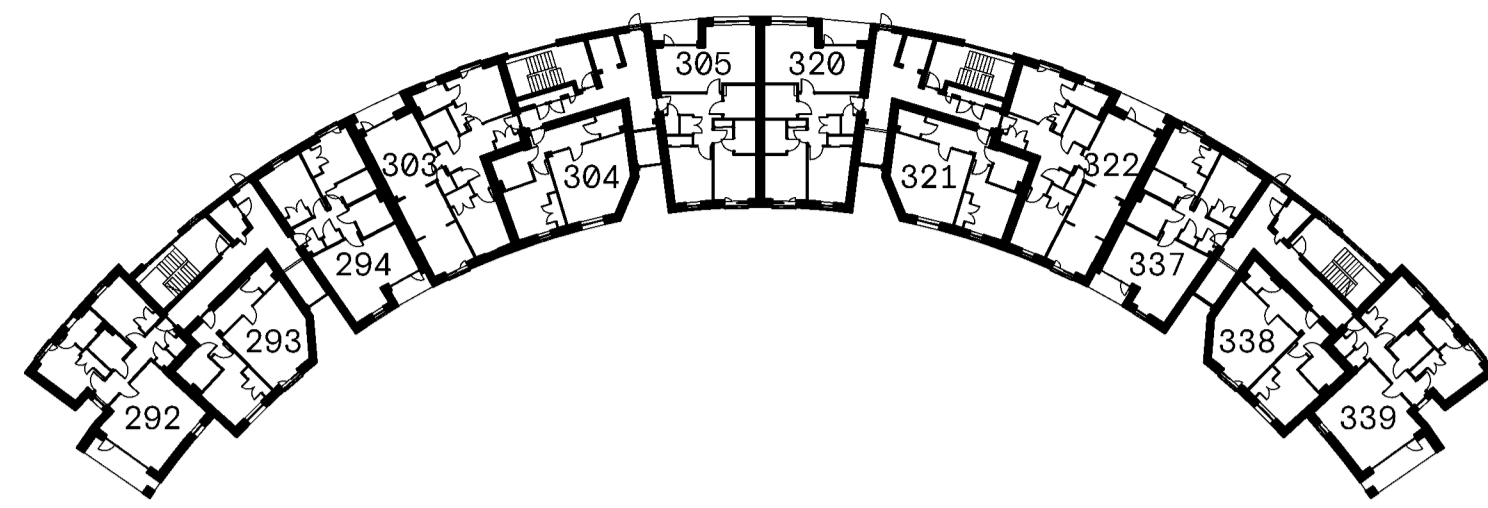


FIRST FLOOR PLAN




THIRD FLOOR PLAN

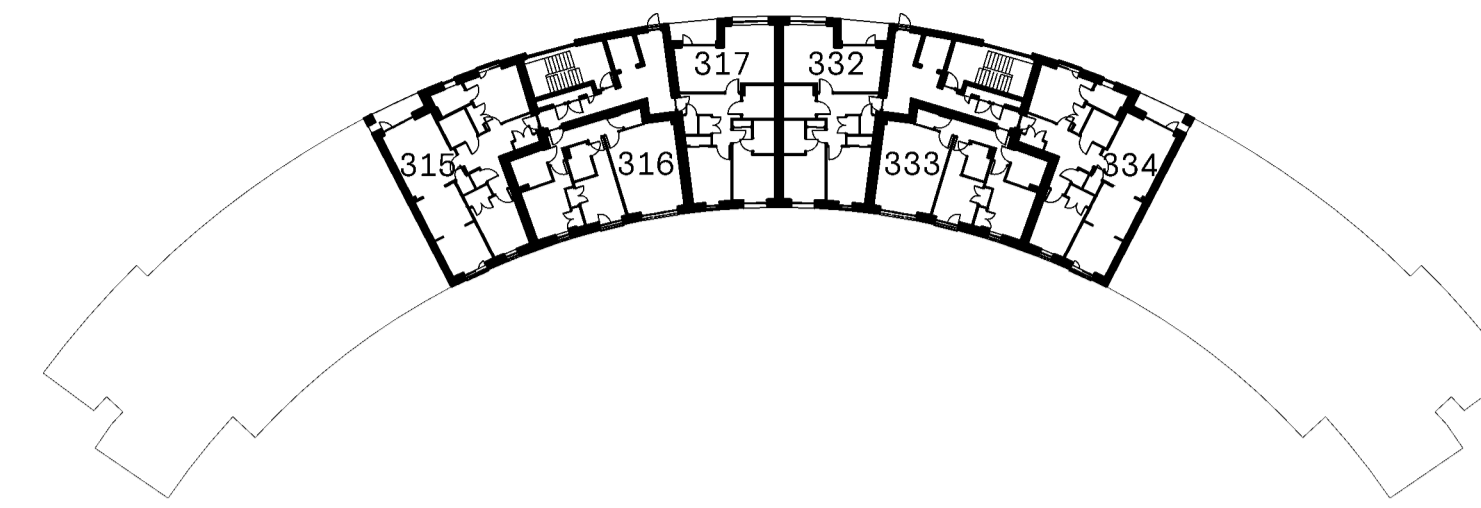


FIFTH FLOOR PLAN

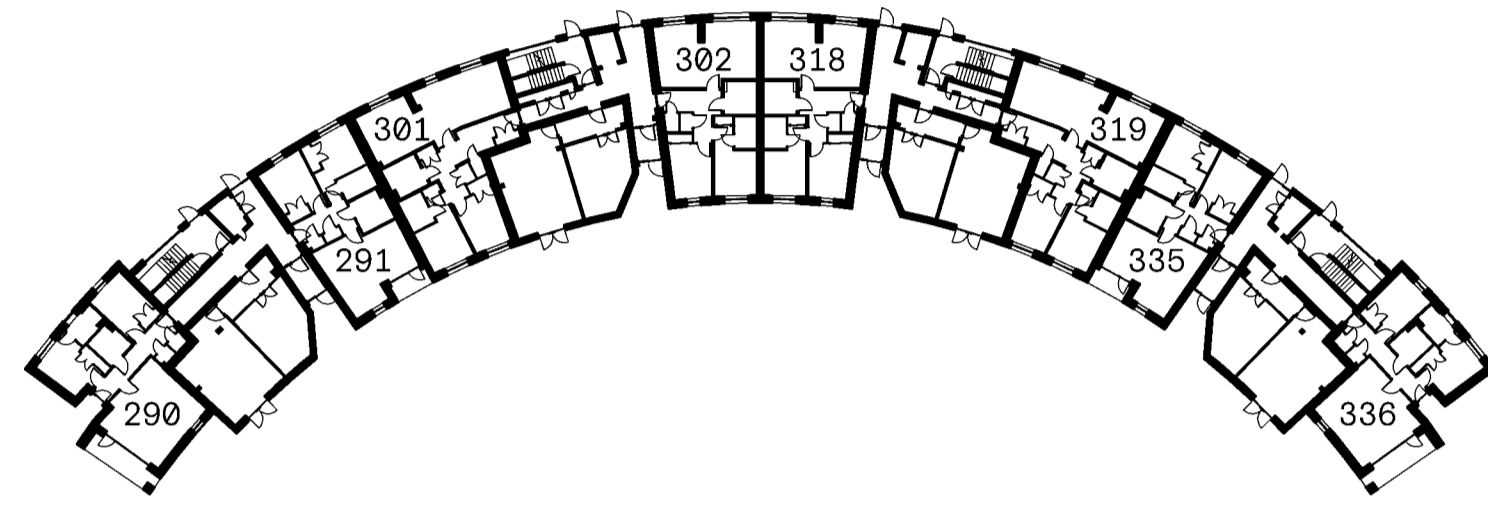

GROUND FLOOR PLAN

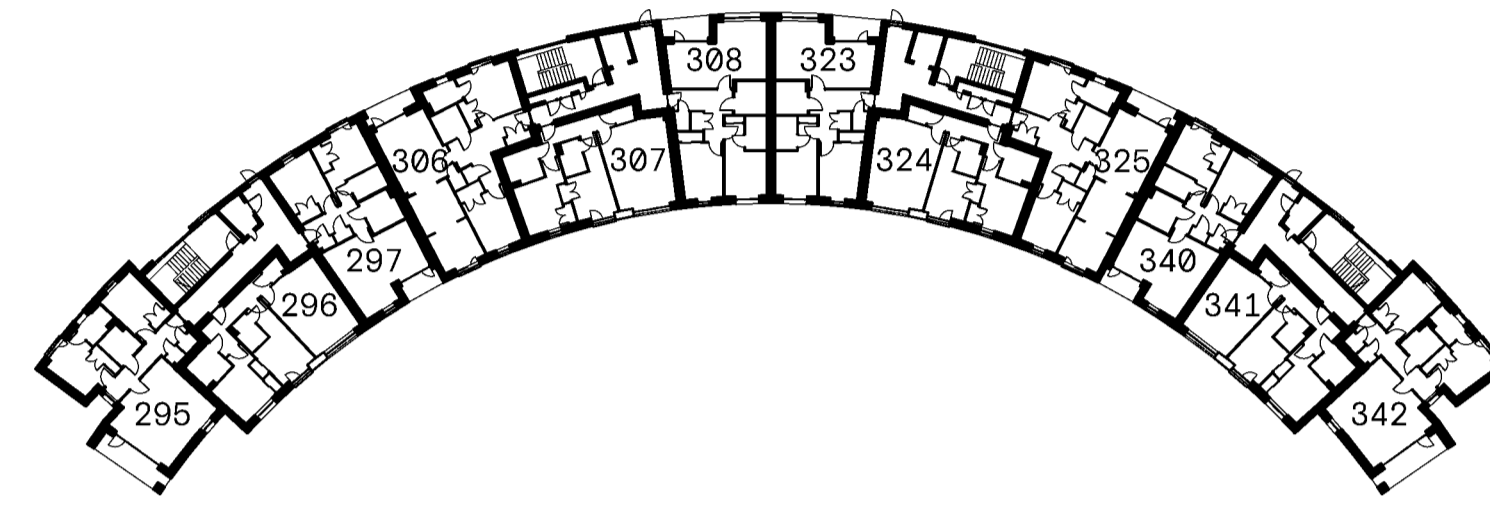

SECOND FLOOR PLAN

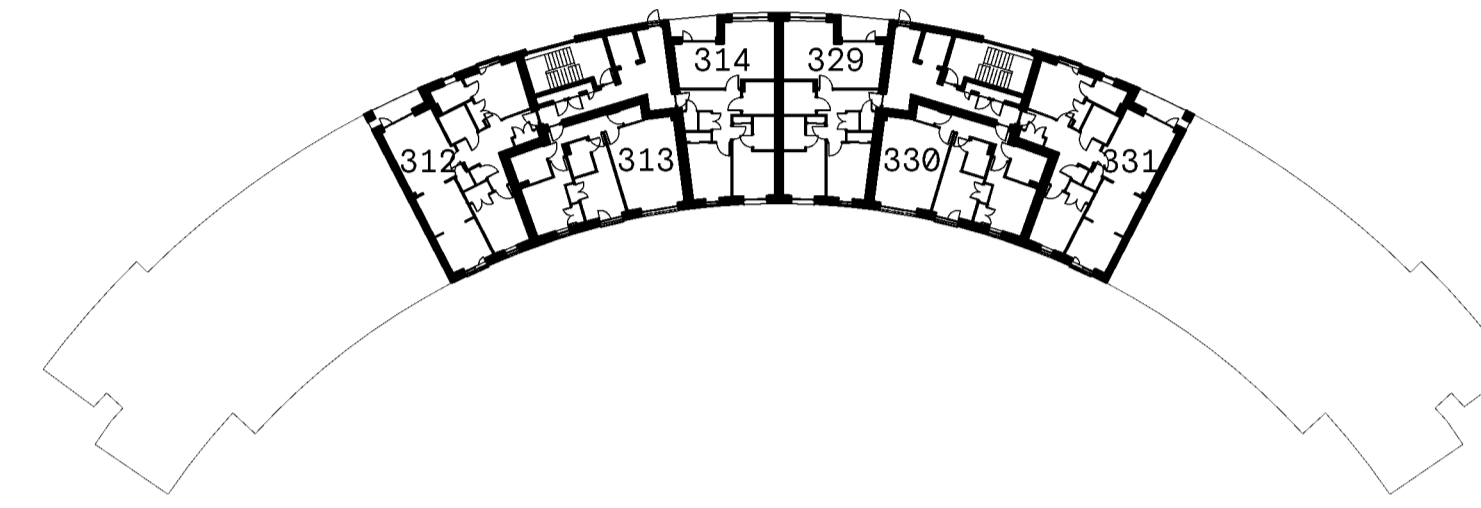

FOURTH FLOOR PLAN

- PLOT TITLE BOUNDARY
- BALCONY TO PLOT HATCHED RED
- CYCLE STORE
- PLANT [SPRINKLER TANK]
- CIRCULATION



THIRD FLOOR PLAN



Cooper Cromar
 ONYX
 215 Bothwell Street
 Glasgow
 G2 7EZ

T +44 (0) 141 332 2570
 F +44 (0) 141 332 2580
 E info@coopercromar.com

coopercromar.com


TITLE DEED

Client:
 CCG (SCOTLAND) LTD

Project Title:
 WESTERN VILLAGES
 GRANTON, EDINBURGH

Drawing Title:
 TITLE PLAN - PLOT 310

Scale:	Date:	
1:200 @ A1	18.06.2024	
Drawn by:	Checked by:	
GIS	DS	
Job No:	Drawing No:	Rev:
19045G	19045G-CCA-A4-00-DR-A-81-0310	

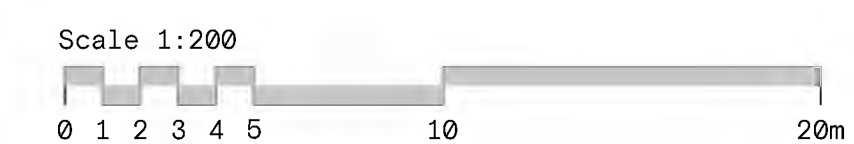


The Contractor will be held to have examined the site and checked all dimensions and levels before commencing construction work.


No assumption should be made without reference to the Architect.

No dimensions should be scaled from this drawing.


Rev: Description: Date: By:

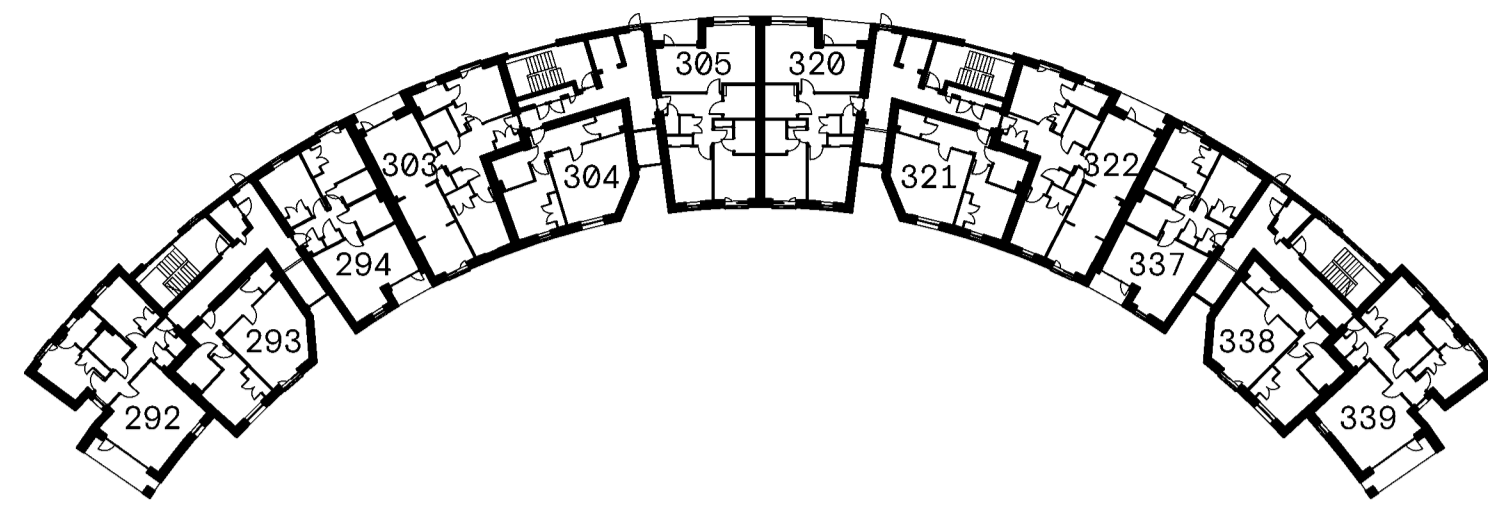


FIRST FLOOR PLAN

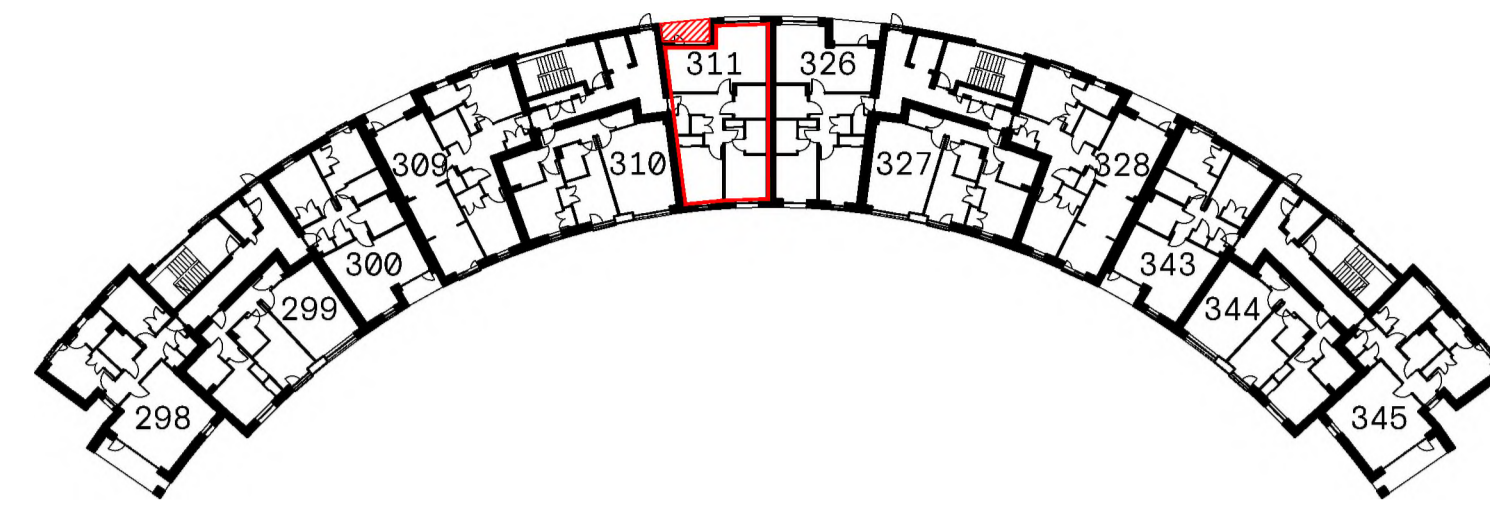


THIRD FLOOR PLAN

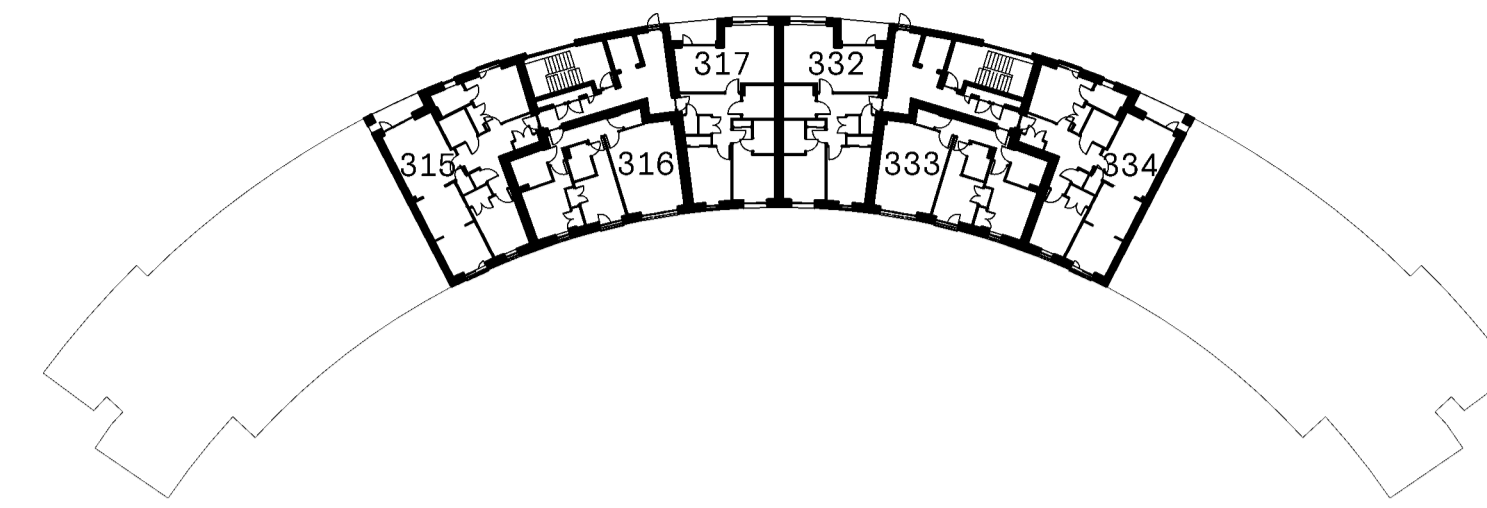


FIFTH FLOOR PLAN

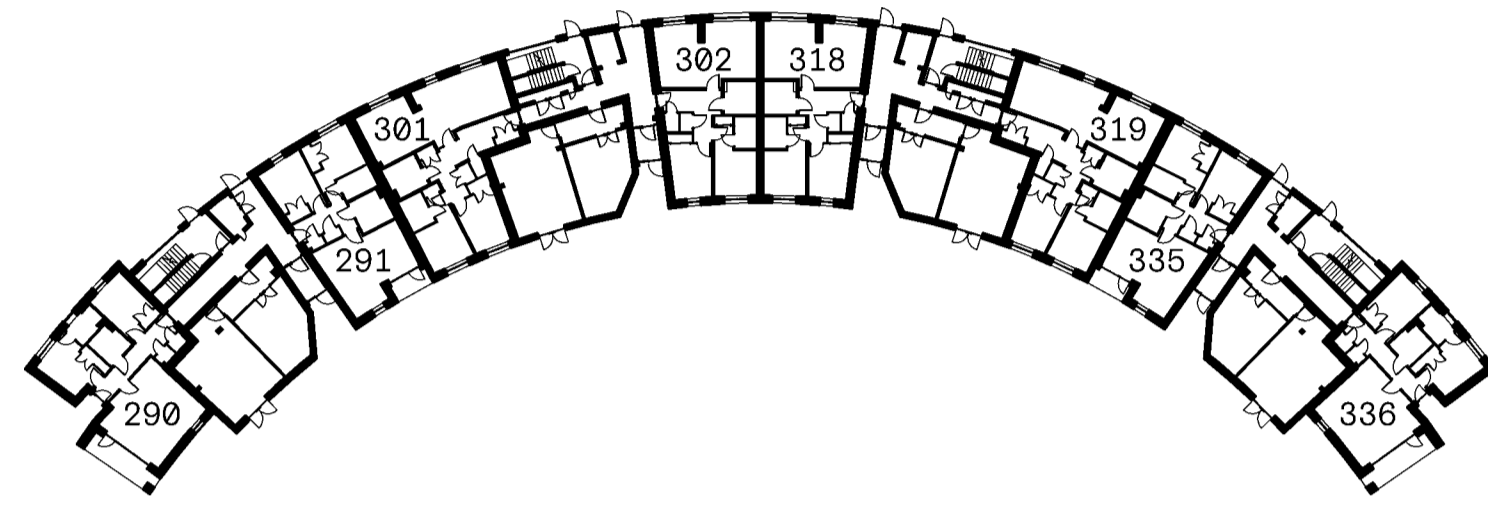



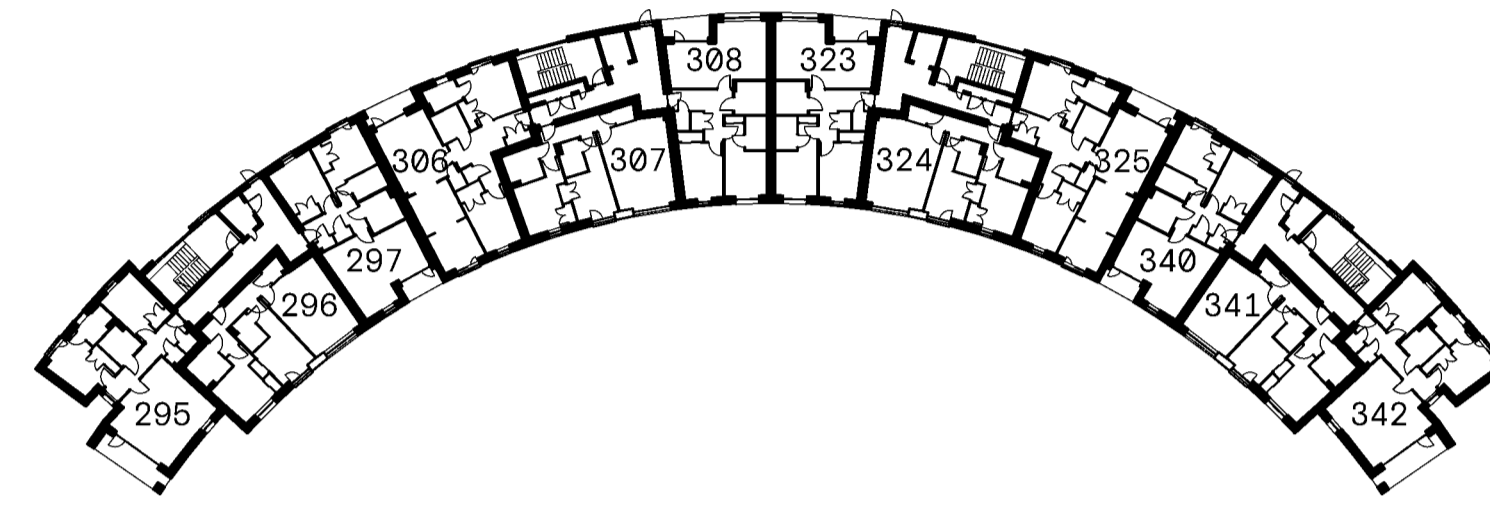


GROUND FLOOR PLAN

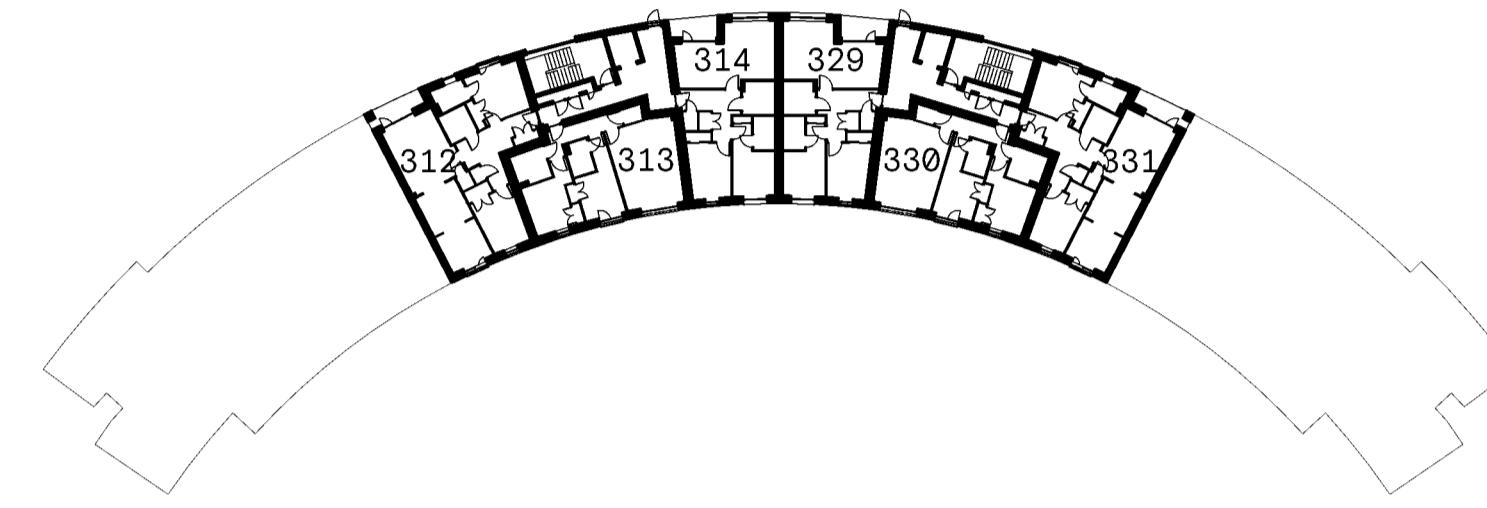

SECOND FLOOR PLAN



FOURTH FLOOR PLAN

-  PLOT TITLE BOUNDARY
-  BALCONY TO PLOT HATCHED RED
-  CYCLE STORE
-  PLANT [SPRINKLER TANK]
-  CIRCULATION



THIRD FLOOR PLAN



Cooper Cromar
ONYX
215 Bothwell Street
Glasgow
G2 7EZ


T +44 (0) 141 332 2570
F +44 (0) 141 332 2580
E info@coopercromar.com

coopercromar.com

TITLE DEED

Client: CCG (SCOTLAND) LTD
Project Title: WESTERN VILLAGES
GRANTON, EDINBURGH
Drawing Title: TITLE PLAN - PLOT 311

Scale:	Date:	
1:200 @ A1	18.06.2024	
Drawn by:	Checked by:	
GIS	DS	
Job No:	Drawing No:	Rev:
19045G	19045G-CCA-A4-00-DR-A-81-0311	

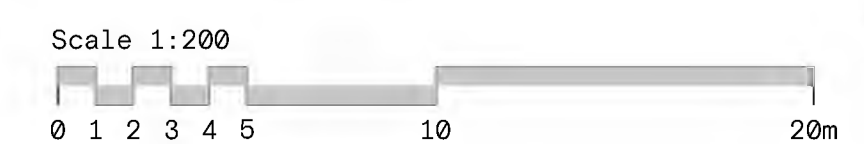


The Contractor will be held to have examined the site and checked all dimensions and levels before commencing construction work.


No assumption should be made without reference to the Architect.

No dimensions should be scaled from this drawing.


Rev: Description: Date: By:

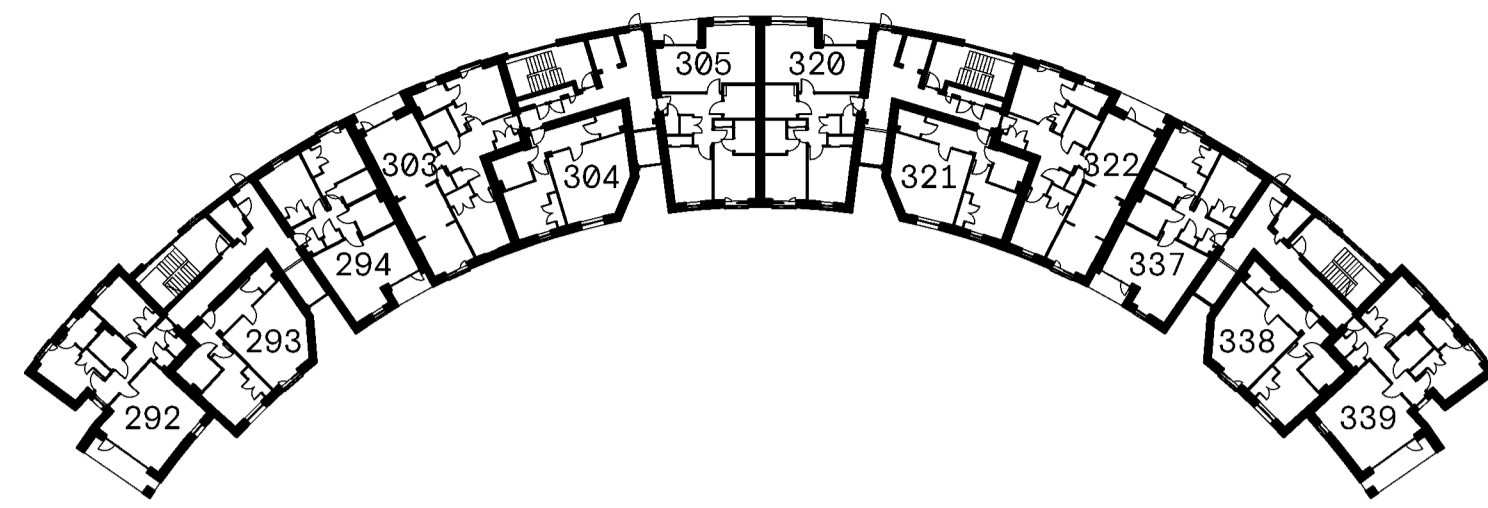


FIRST FLOOR PLAN

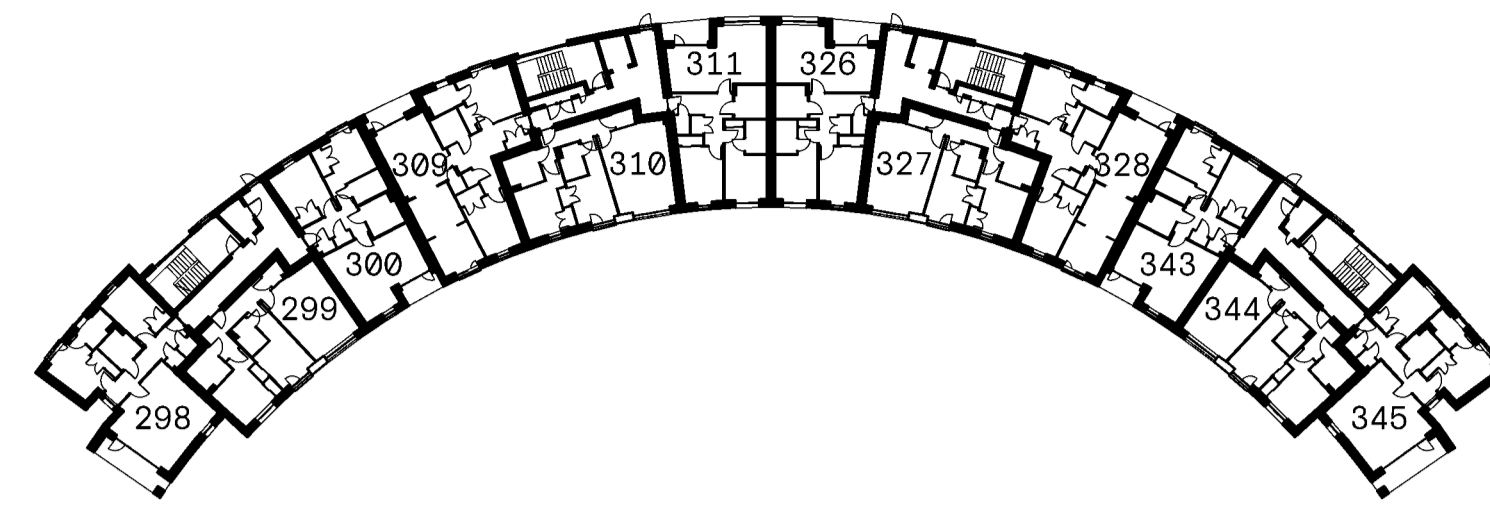


THIRD FLOOR PLAN

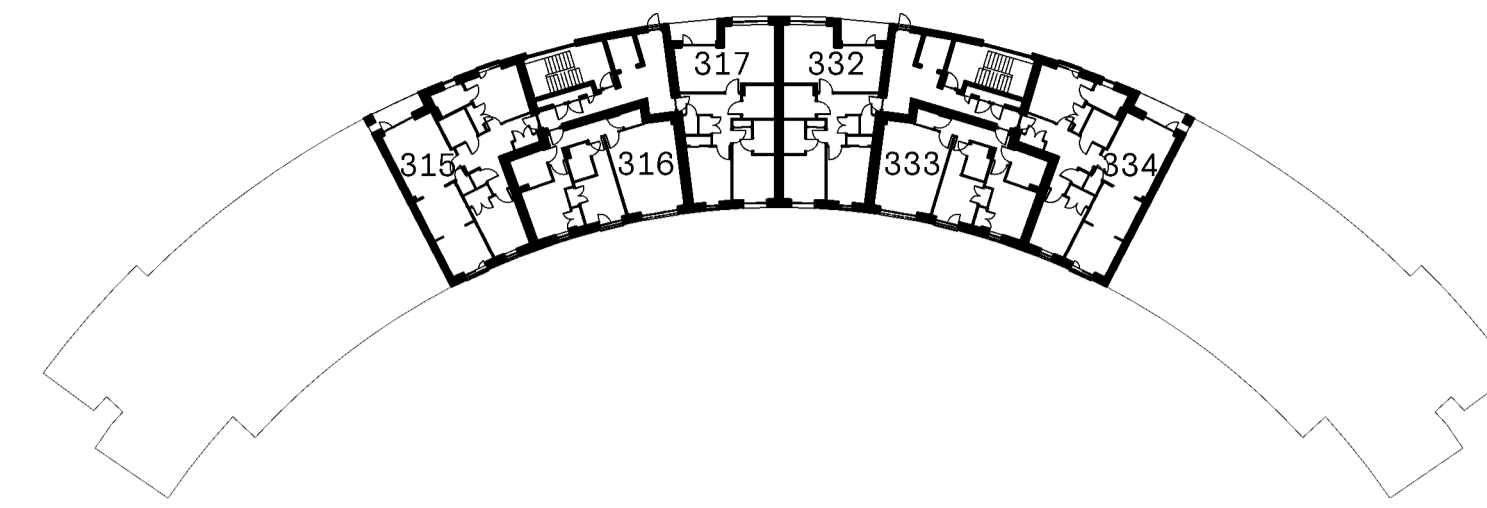


FIFTH FLOOR PLAN

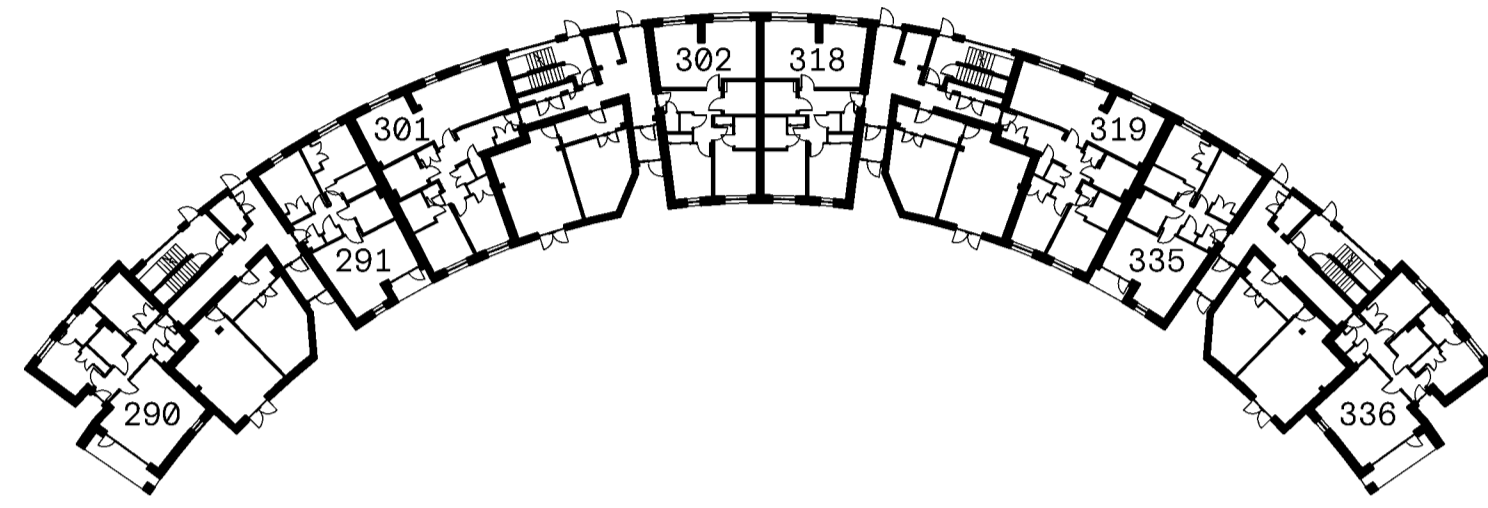

GROUND FLOOR PLAN

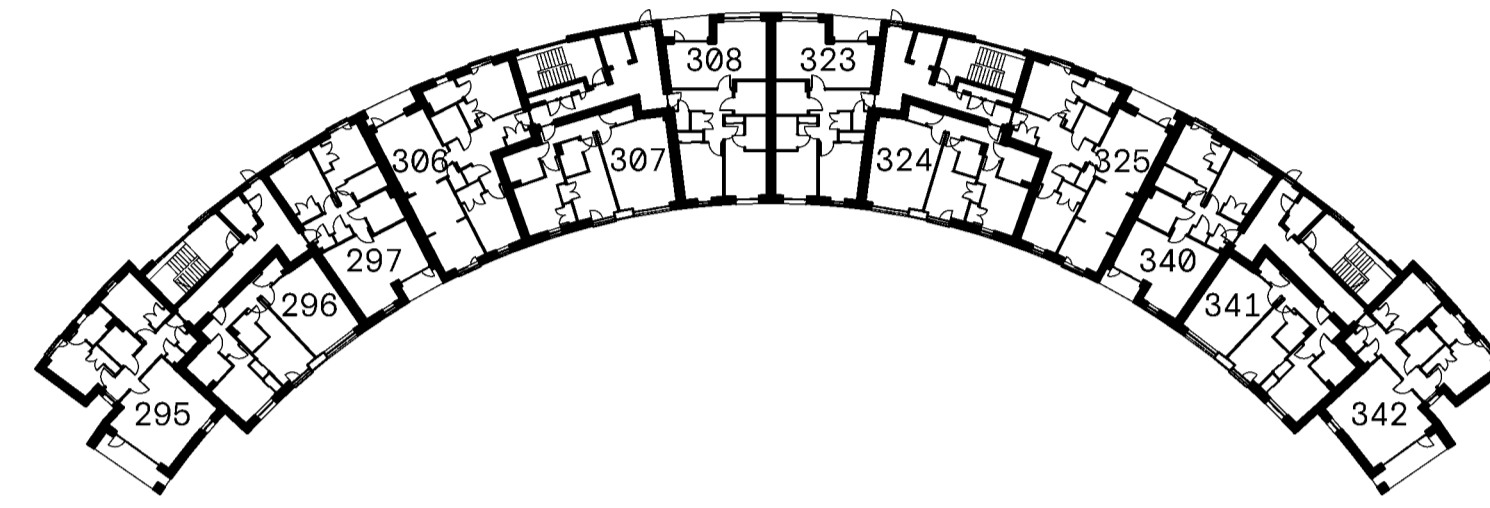

SECOND FLOOR PLAN

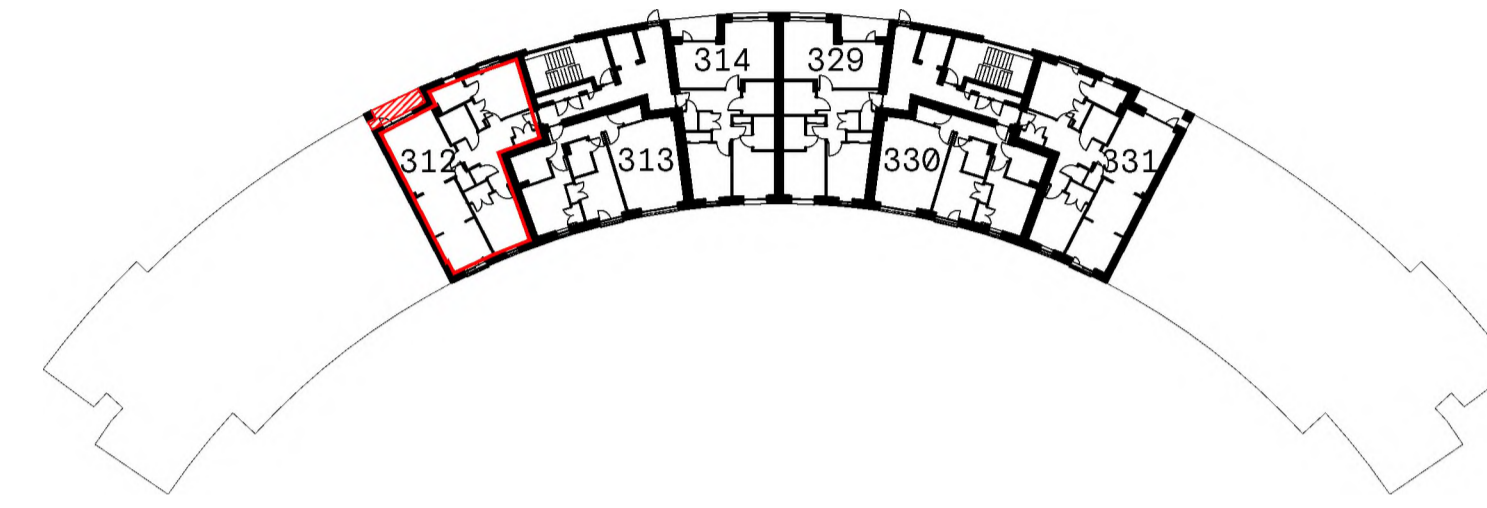

FOURTH FLOOR PLAN

- PLOT TITLE BOUNDARY
- BALCONY TO PLOT HATCHED RED
- CYCLE STORE
- PLANT [SPRINKLER TANK]
- CIRCULATION



FOURTH FLOOR PLAN



Cooper Cromar
 ONYX
 215 Bothwell Street
 Glasgow
 G2 7EZ

T +44 (0) 141 332 2570
 F +44 (0) 141 332 2580
 E info@coopercromar.com

coopercromar.com


TITLE DEED

Client:
 CCG (SCOTLAND) LTD

Project Title:
 WESTERN VILLAGES
 GRANTON, EDINBURGH

Drawing Title:
 TITLE PLAN - PLOT 312

Scale:	Date:	
1:200 @ A1	18.06.2024	
Drawn by:	Checked by:	
GIS	DS	
Job No:	Drawing No:	Rev:
19045G	19045G-CCA-A4-00-DR-A-81-0312	

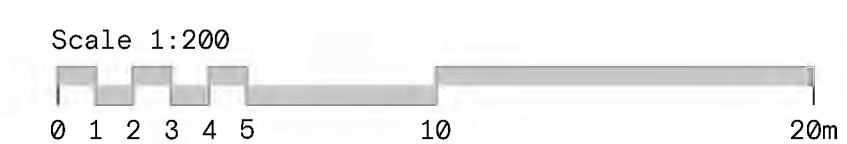


The Contractor will be held to have examined the site and checked all dimensions and levels before commencing construction work.


No assumption should be made without reference to the Architect.

No dimensions should be scaled from this drawing.


Rev: Description: Date: By:

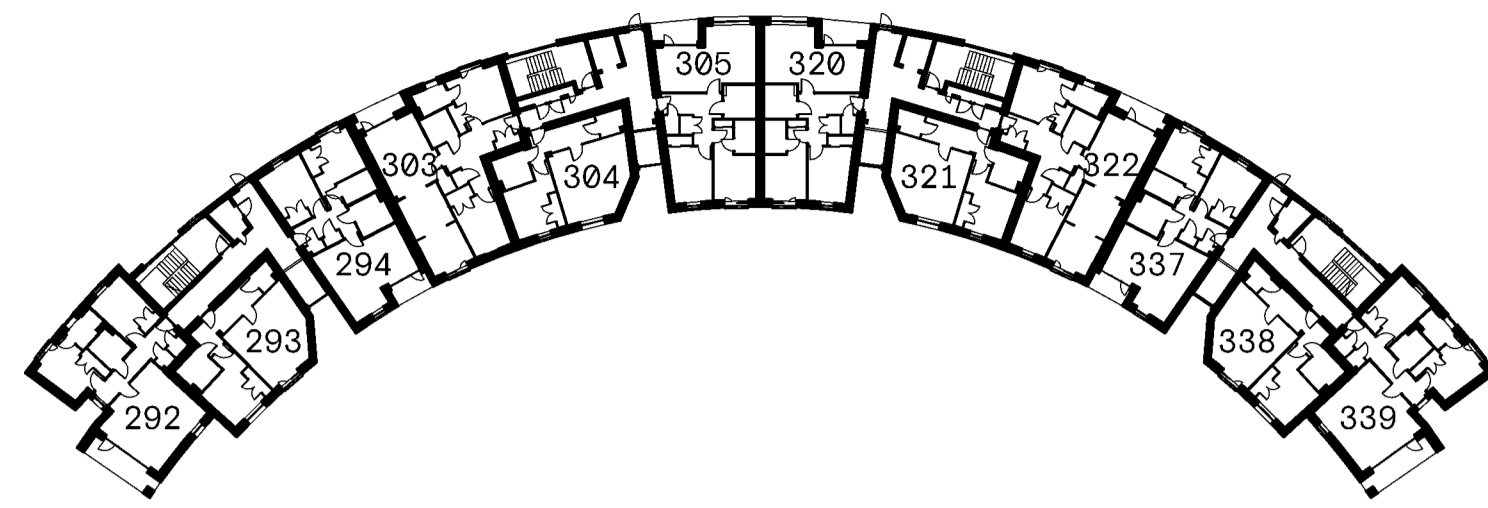


FIRST FLOOR PLAN

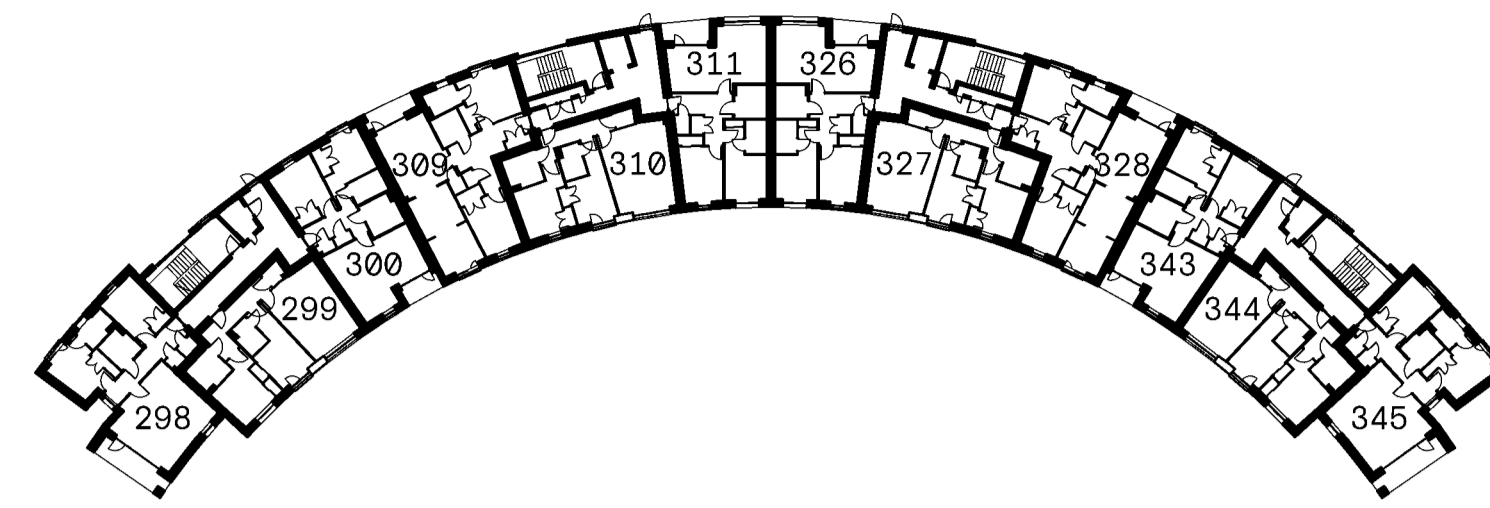


THIRD FLOOR PLAN

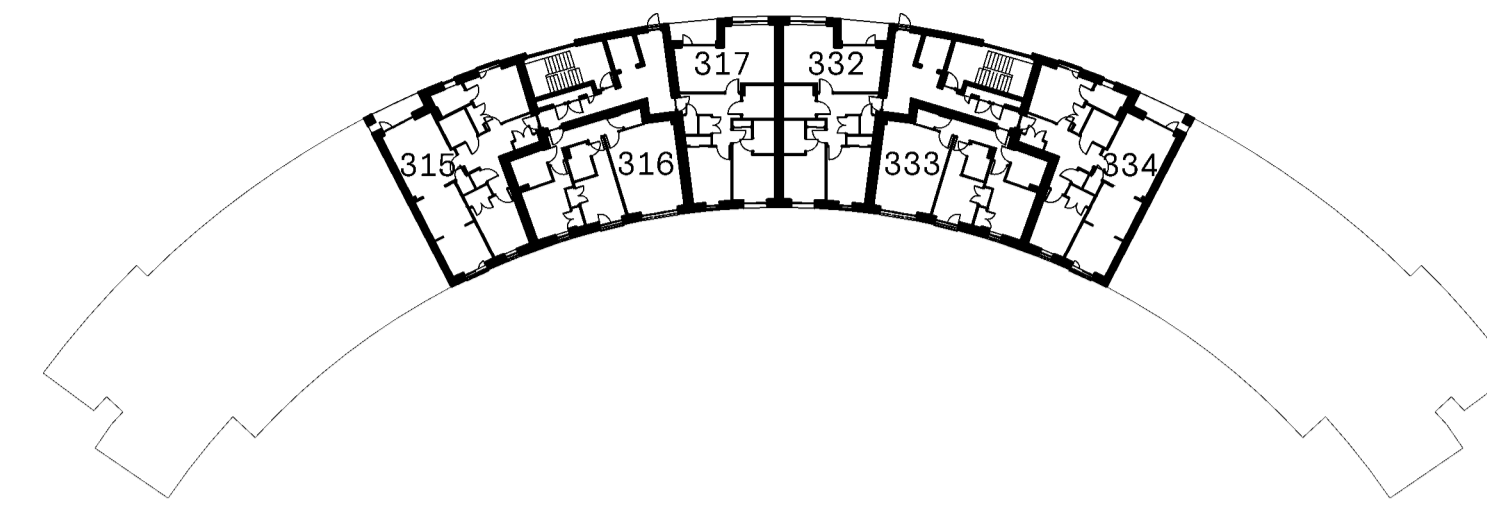


FIFTH FLOOR PLAN

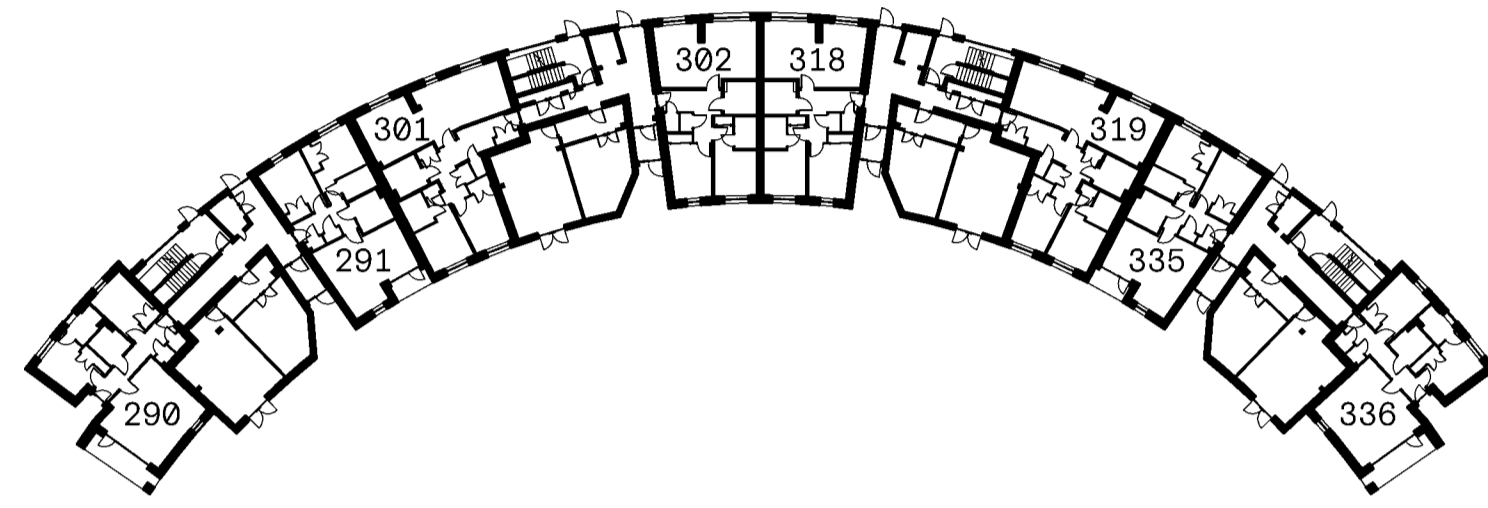

GROUND FLOOR PLAN

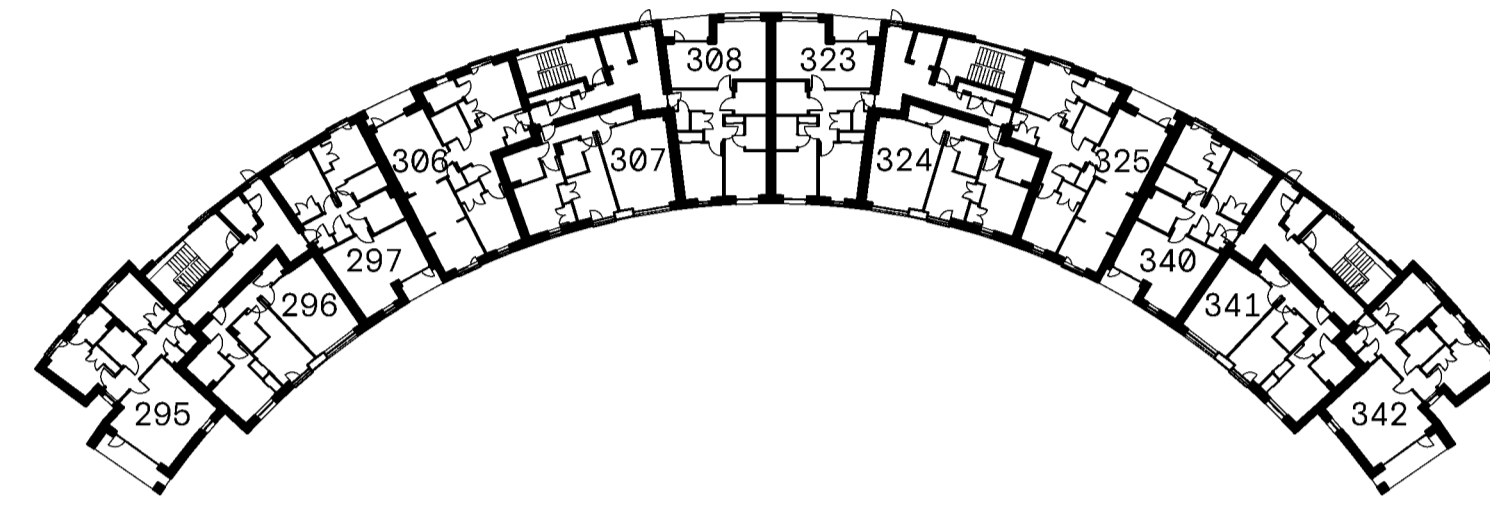


SECOND FLOOR PLAN

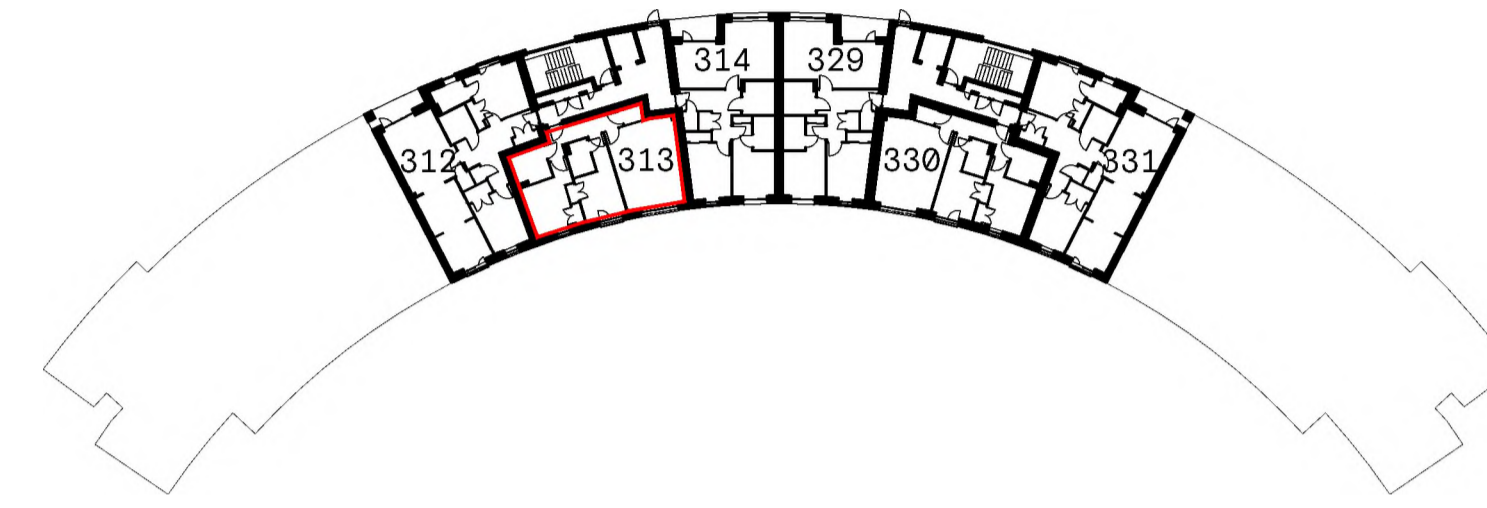

FOURTH FLOOR PLAN

- PLOT TITLE BOUNDARY
- BALCONY TO PLOT HATCHED RED
- CYCLE STORE
- PLANT [SPRINKLER TANK]
- CIRCULATION

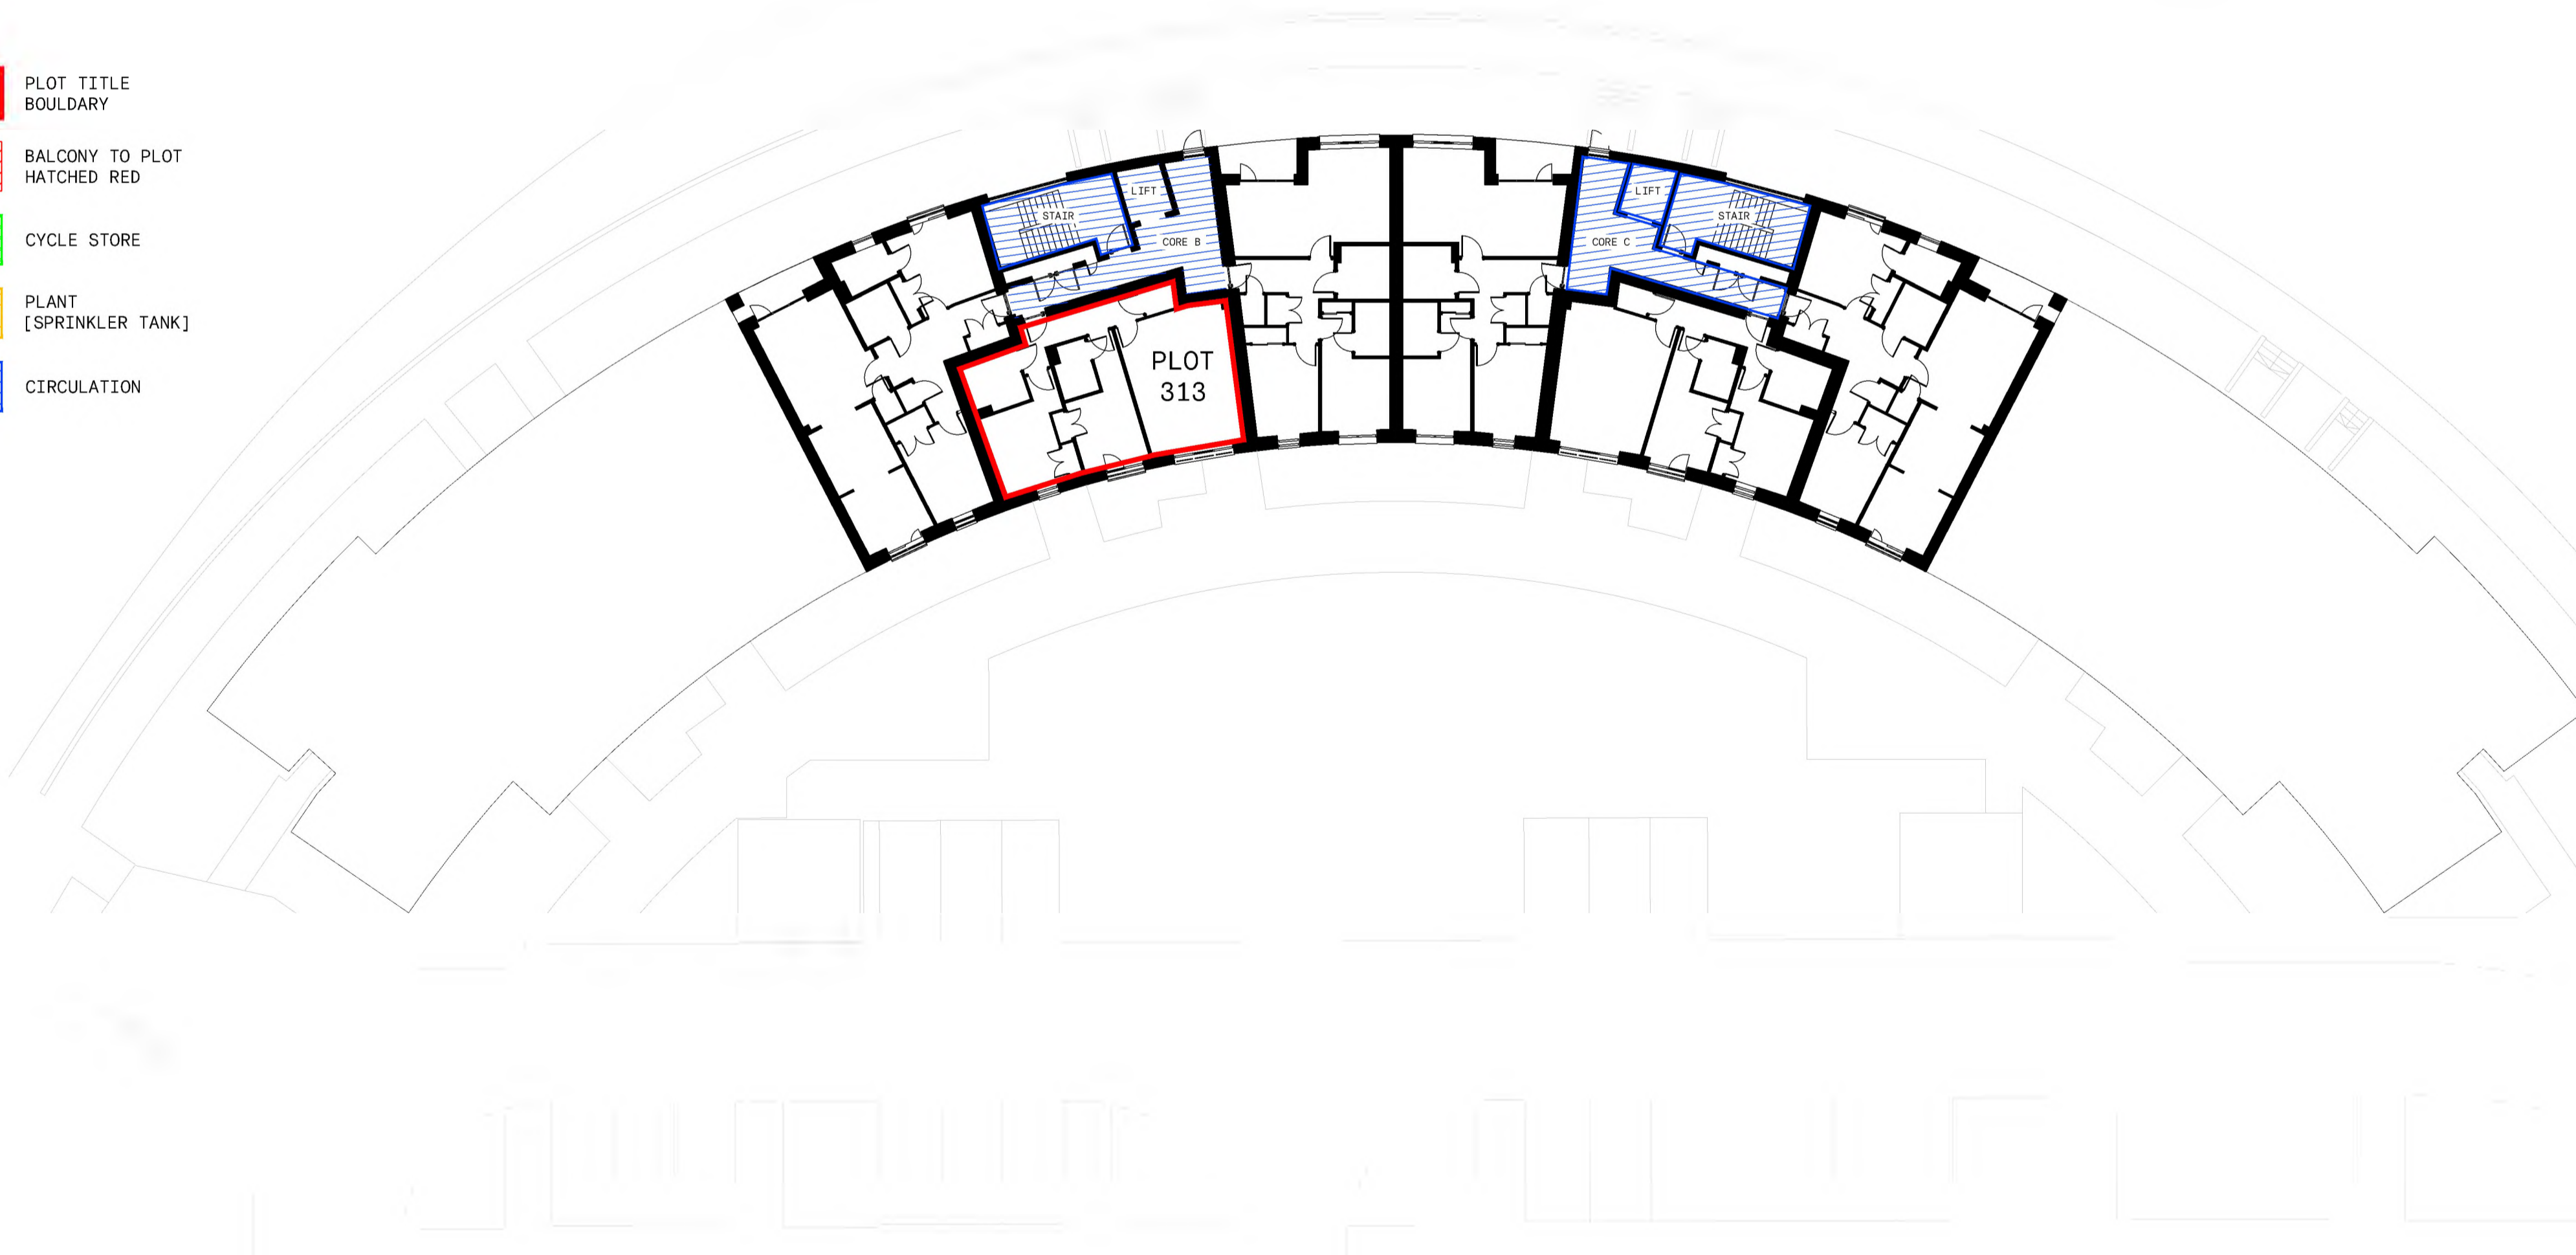

FOURTH FLOOR PLAN



Cooper Cromar
 ONYX
 215 Bothwell Street
 Glasgow
 G2 7EZ

T +44 (0) 141 332 2570
 F +44 (0) 141 332 2580
 E info@coopercromar.com

coopercromar.com


TITLE DEED

Client:
 CCG (SCOTLAND) LTD

Project Title:
 WESTERN VILLAGES
 GRANTON, EDINBURGH

Drawing Title:
 TITLE PLAN - PLOT 313

Scale:	Date:	
1:200 @ A1	18.06.2024	
Drawn by:	Checked by:	
GIS	DS	
Job No:	Drawing No:	Rev:
19045G	19045G-CCA-A4-00-DR-A-81-0313	

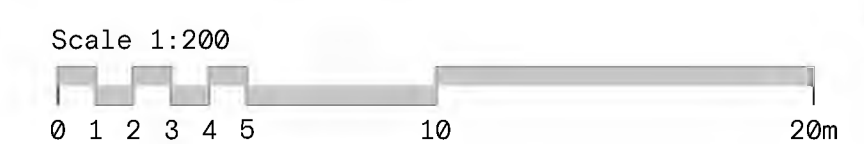


The Contractor will be held to have examined the site and checked all dimensions and levels before commencing construction work.


No assumption should be made without reference to the Architect.

No dimensions should be scaled from this drawing.


Rev: Description: Date: By:

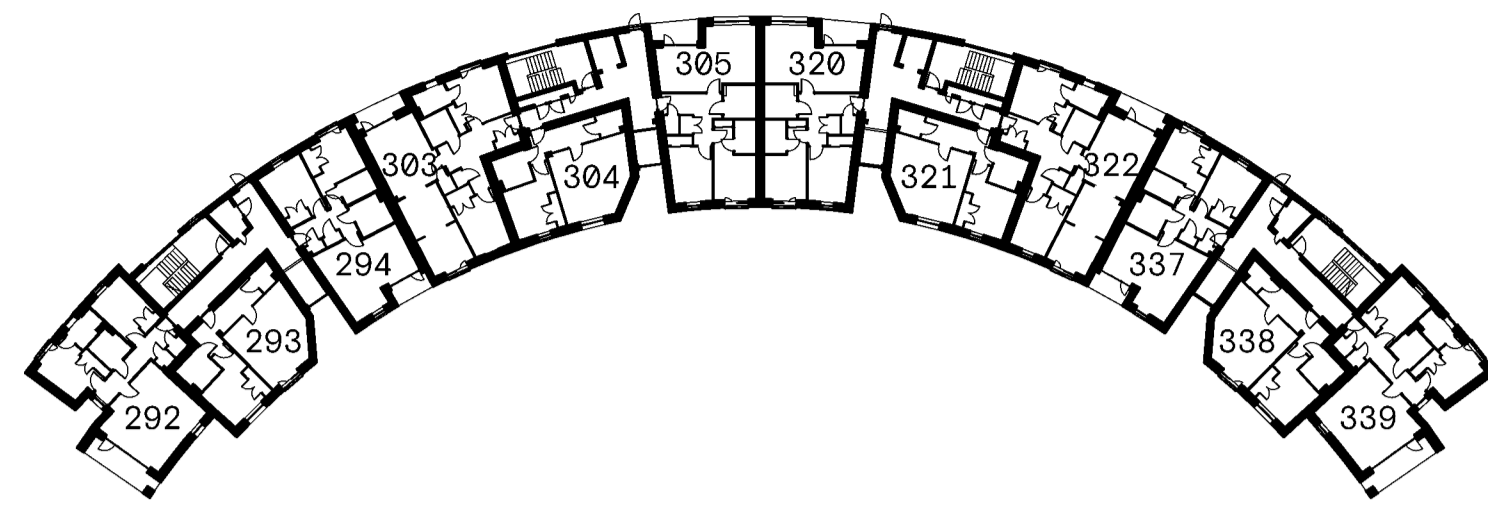


FIRST FLOOR PLAN

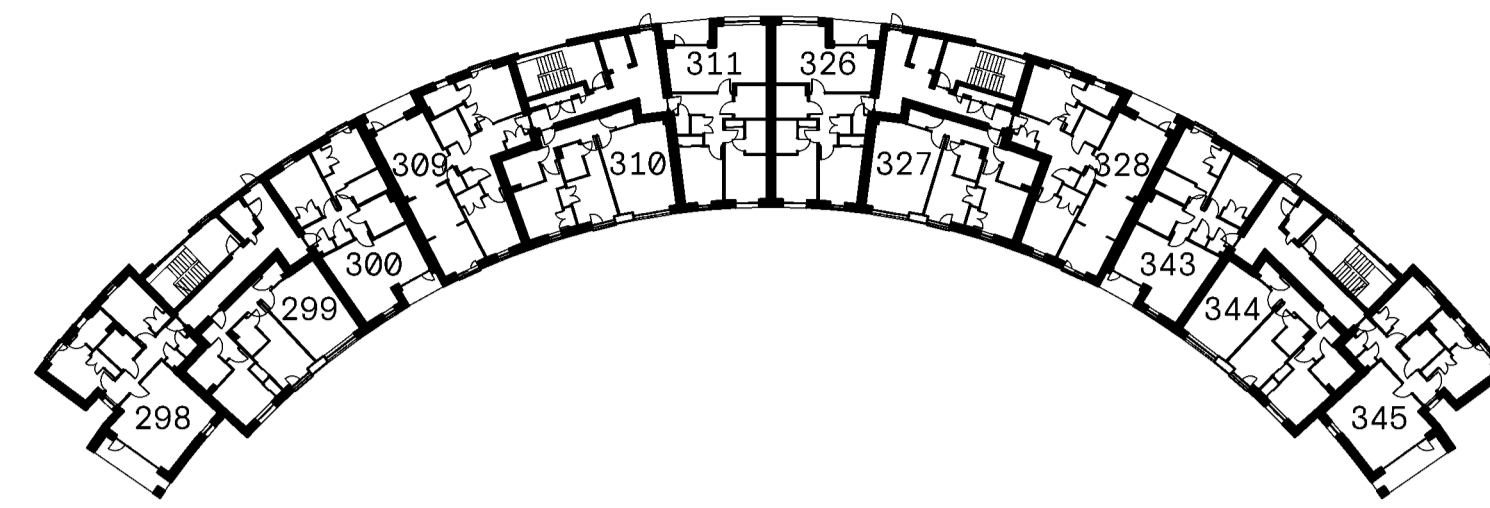


THIRD FLOOR PLAN

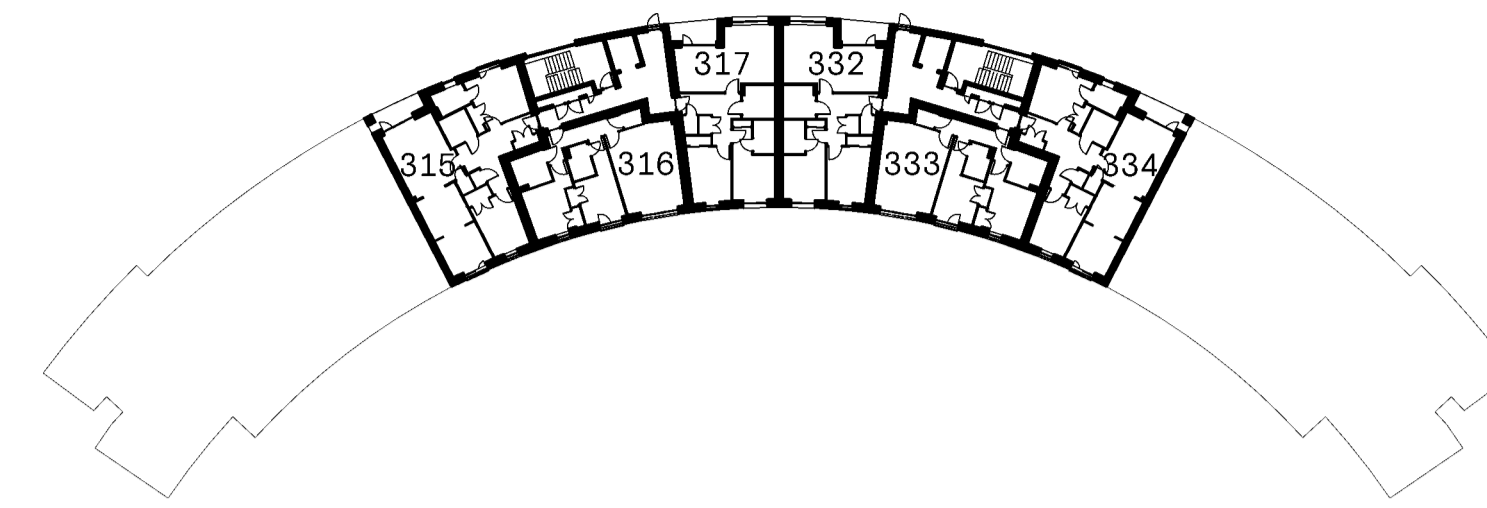


FIFTH FLOOR PLAN

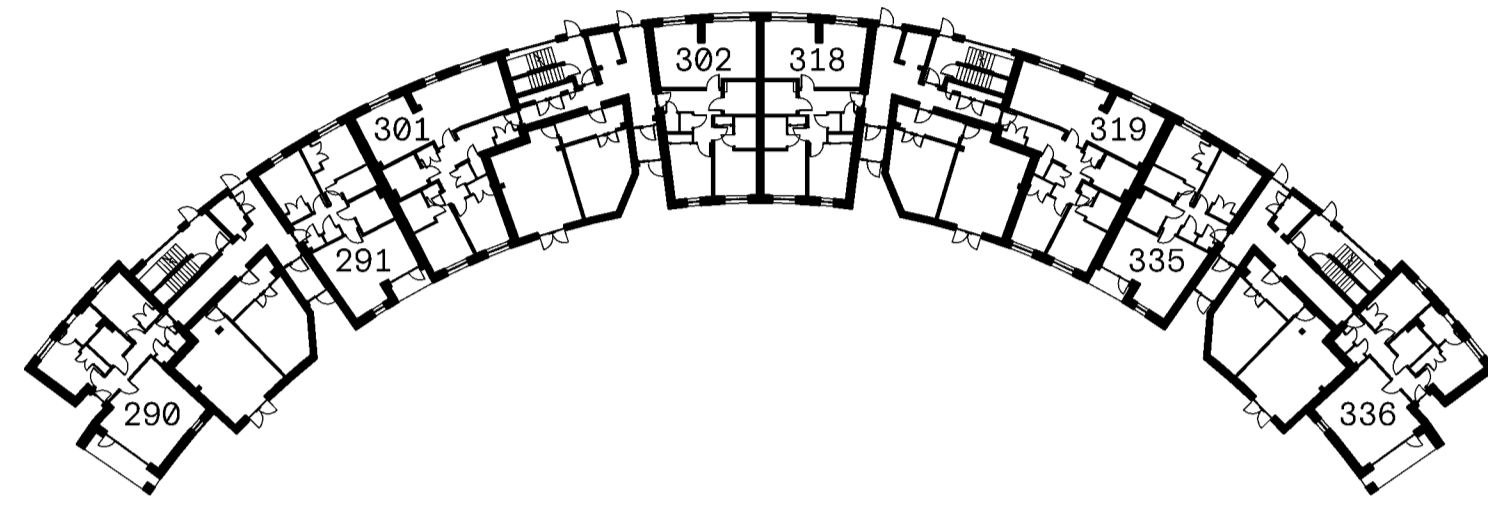



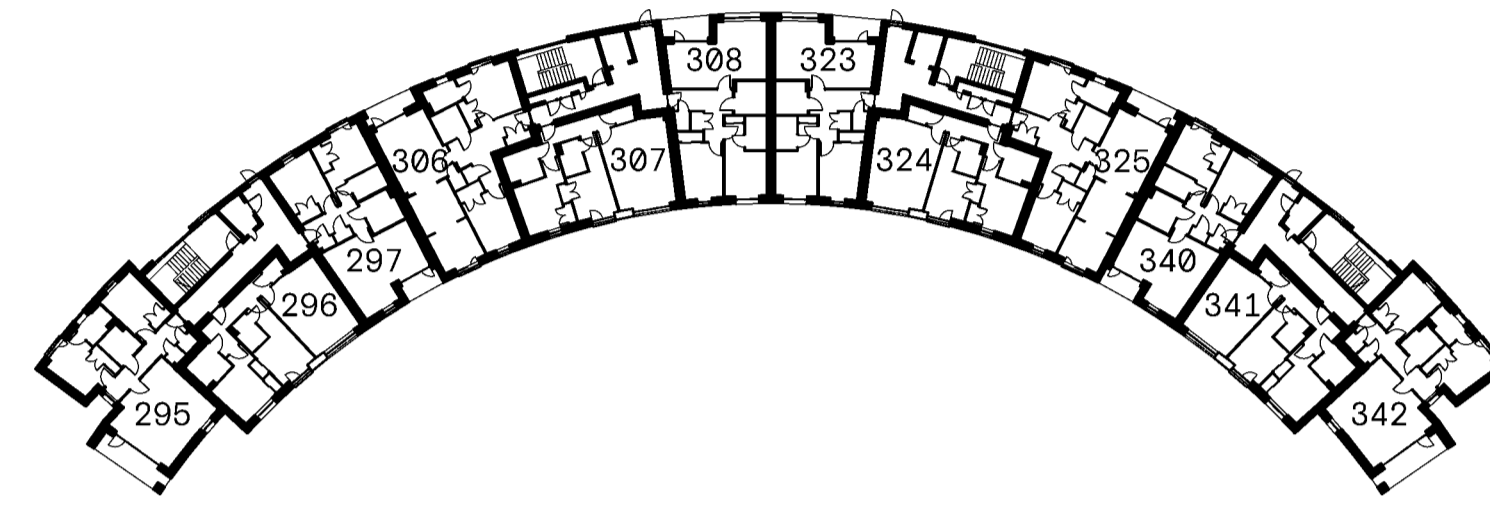


GROUND FLOOR PLAN

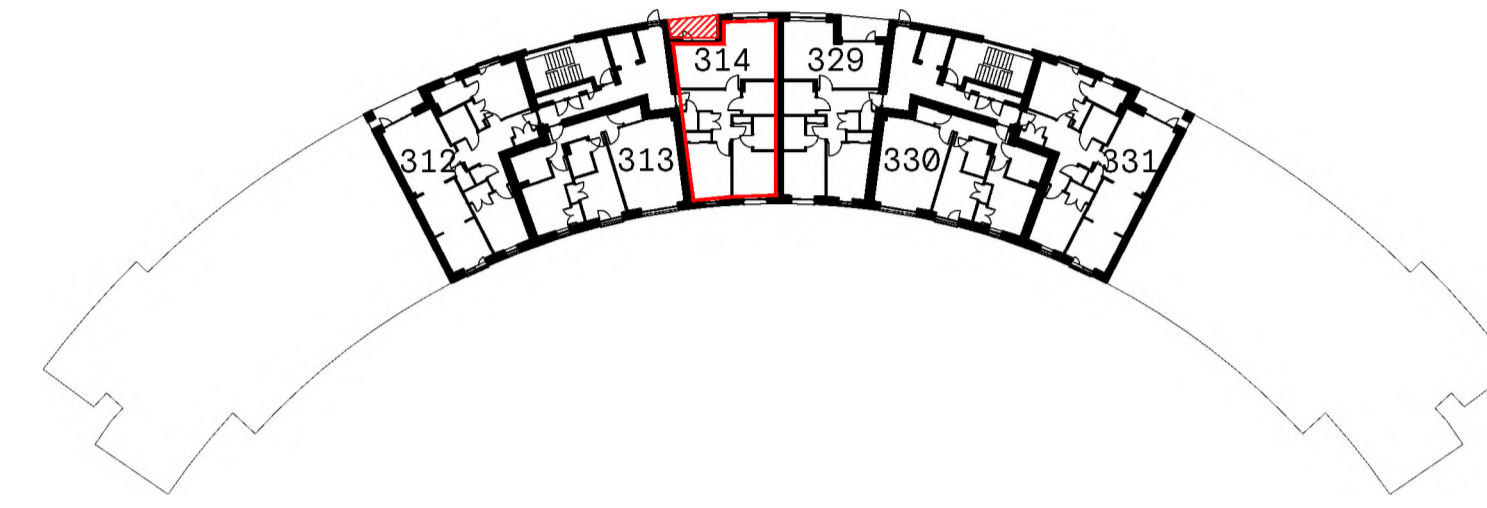


SECOND FLOOR PLAN



FOURTH FLOOR PLAN

-  PLOT TITLE BOUNDARY
-  BALCONY TO PLOT HATCHED RED
-  CYCLE STORE
-  PLANT [SPRINKLER TANK]
-  CIRCULATION

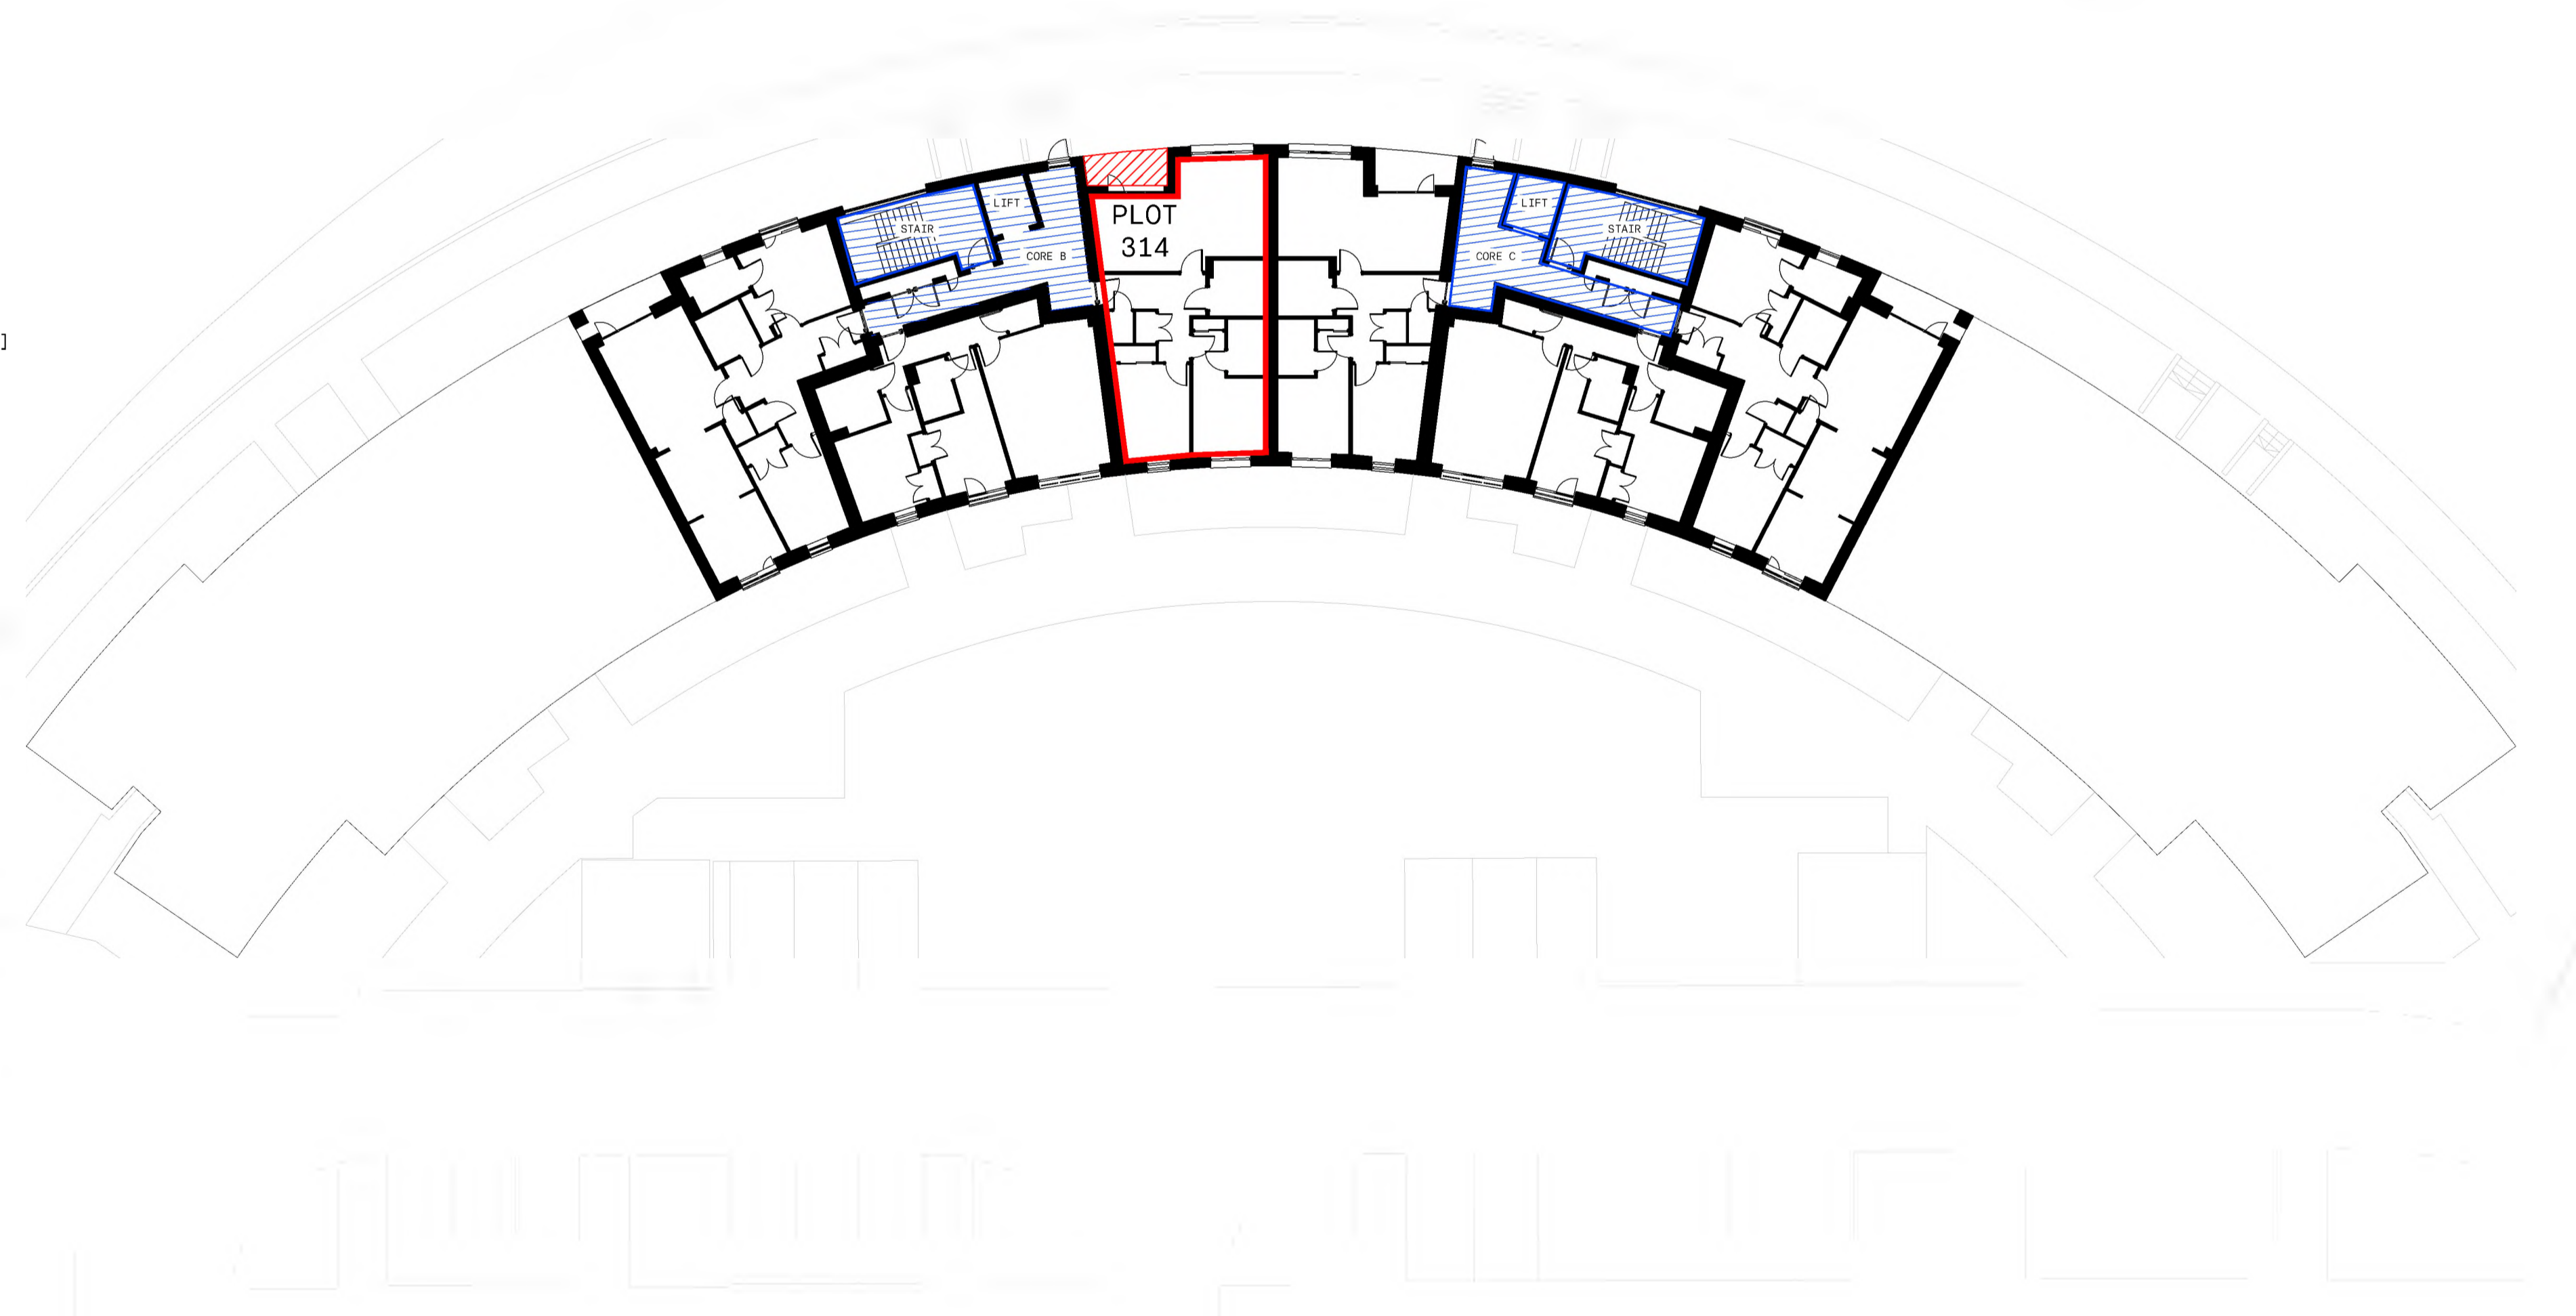

FOURTH FLOOR PLAN



Cooper Cromar
 ONYX
 215 Bothwell Street
 Glasgow
 G2 7EZ

T +44 (0) 141 332 2570
 F +44 (0) 141 332 2580
 E info@coopercromar.com

coopercromar.com


TITLE DEED

Client:
 CCG (SCOTLAND) LTD

Project Title:
 WESTERN VILLAGES
 GRANTON, EDINBURGH

Drawing Title:
 TITLE PLAN - PLOT 314

Scale:	Date:	
1:200 @ A1	18.06.2024	
Drawn by:	Checked by:	
GIS	DS	
Job No:	Drawing No:	Rev:
19045G	19045G-CCA-A4-00-DR-A-81-0314	

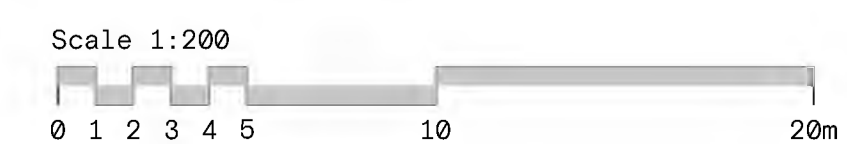


The Contractor will be held to have examined the site and checked all dimensions and levels before commencing construction work.


No assumption should be made without reference to the Architect.

No dimensions should be scaled from this drawing.


Rev: Description: Date: By:

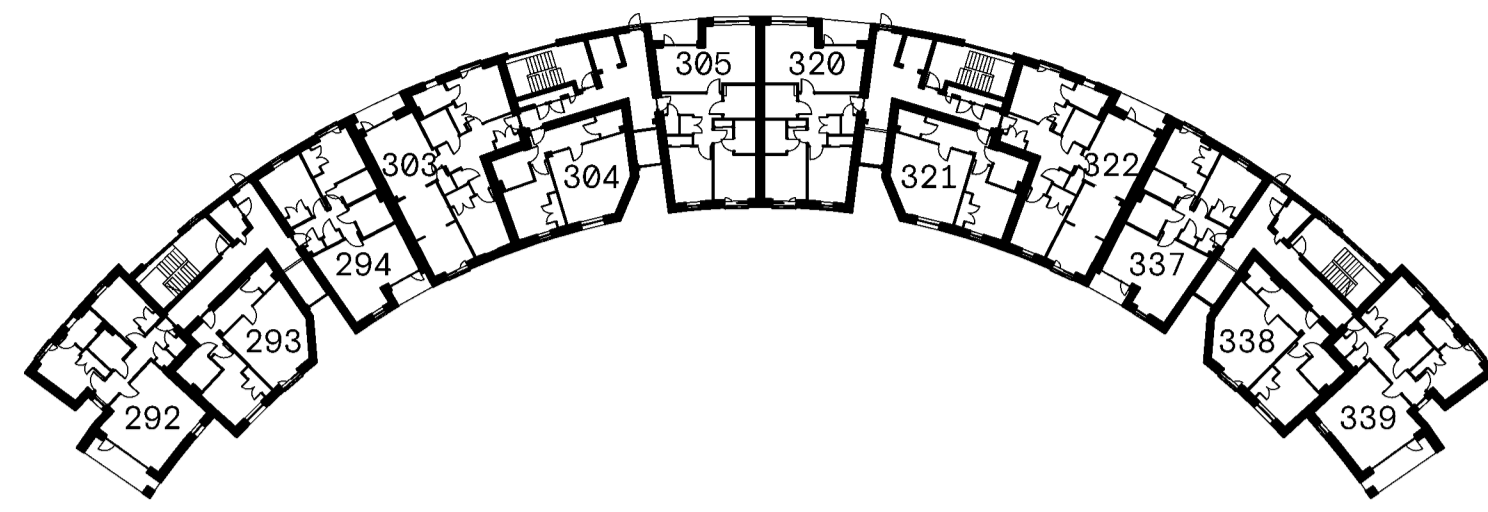


FIRST FLOOR PLAN

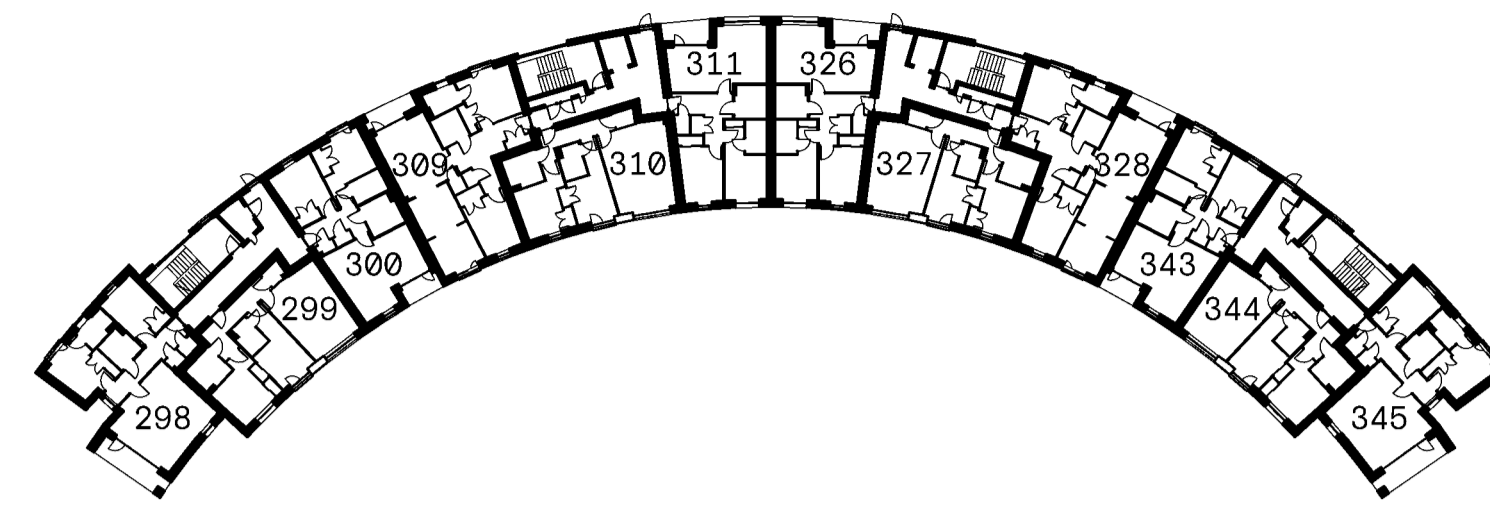


THIRD FLOOR PLAN

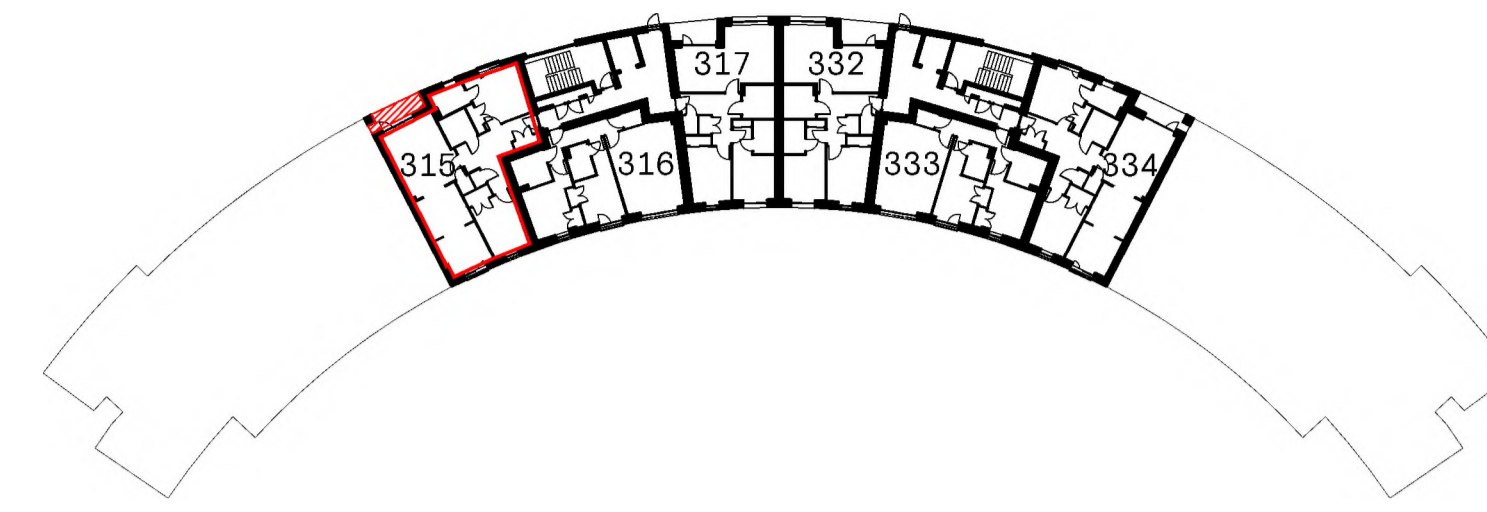


FIFTH FLOOR PLAN

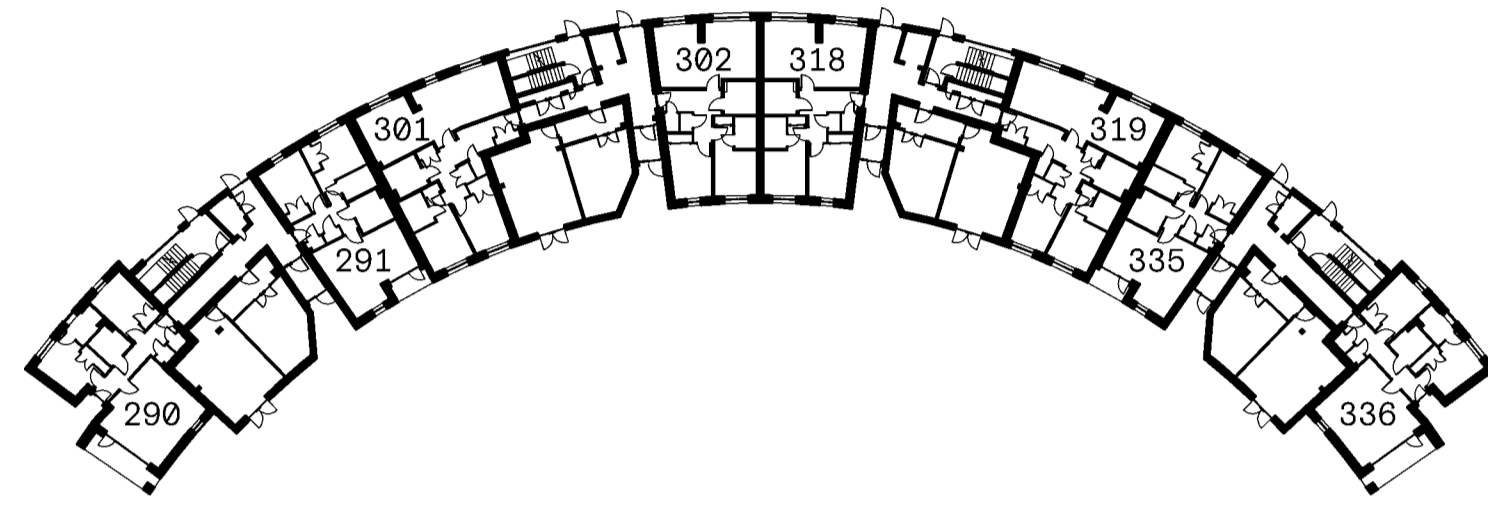

GROUND FLOOR PLAN

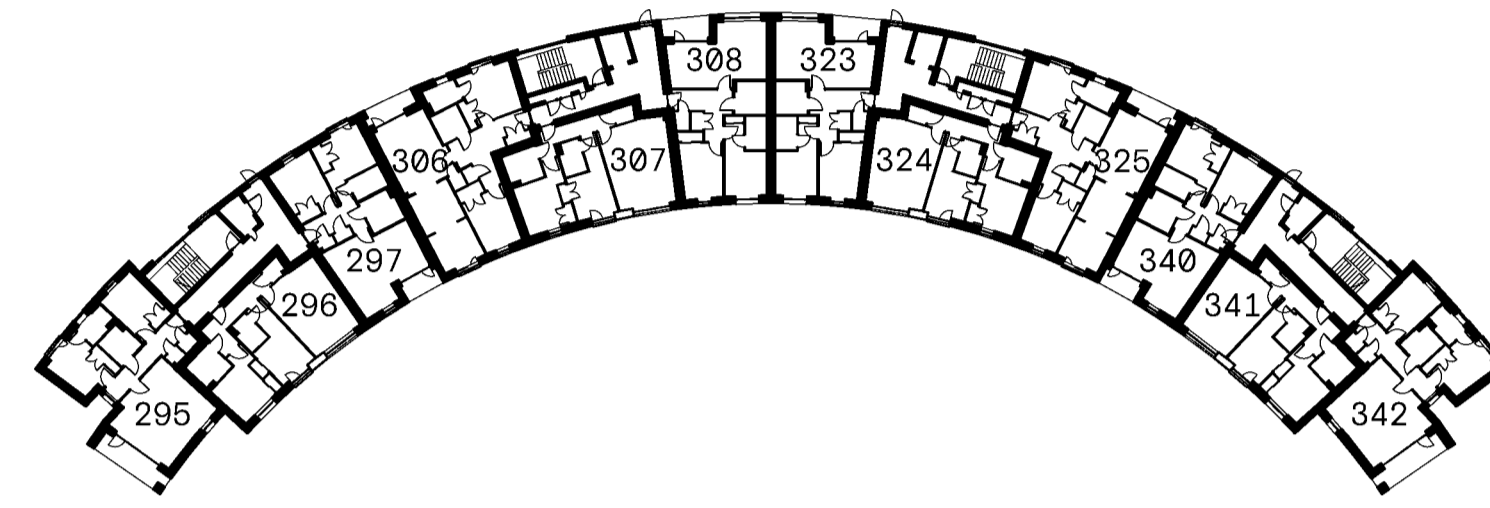


SECOND FLOOR PLAN

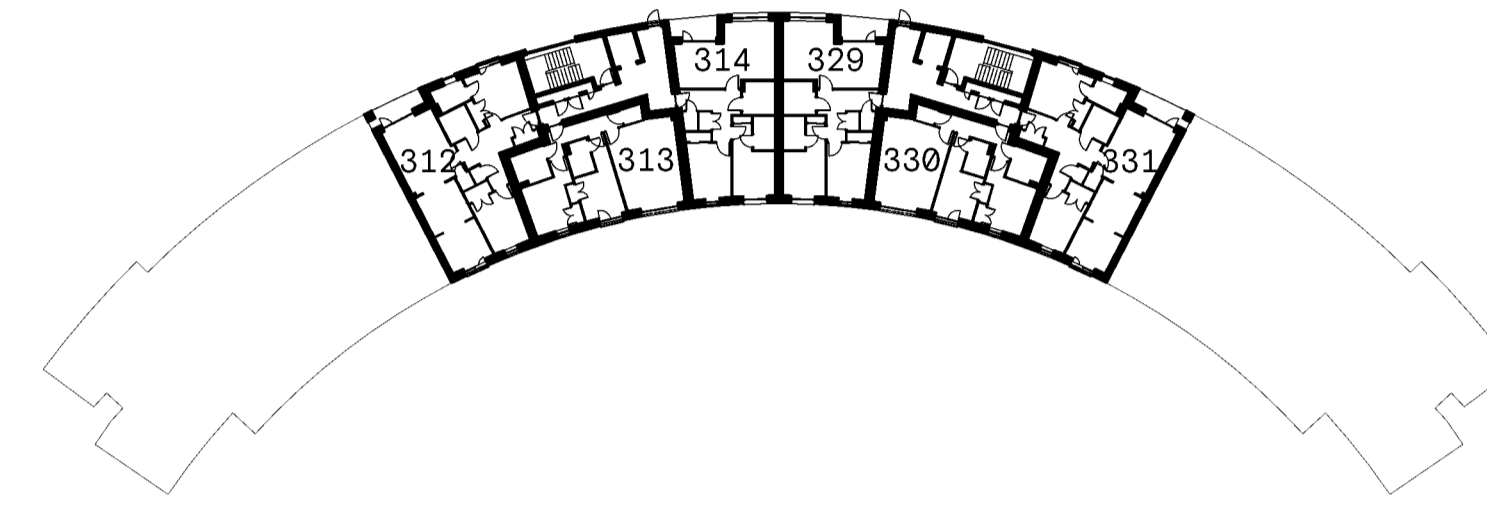

FOURTH FLOOR PLAN

- PLOT TITLE BOUNDARY
- BALCONY TO PLOT HATCHED RED
- CYCLE STORE
- PLANT [SPRINKLER TANK]
- CIRCULATION

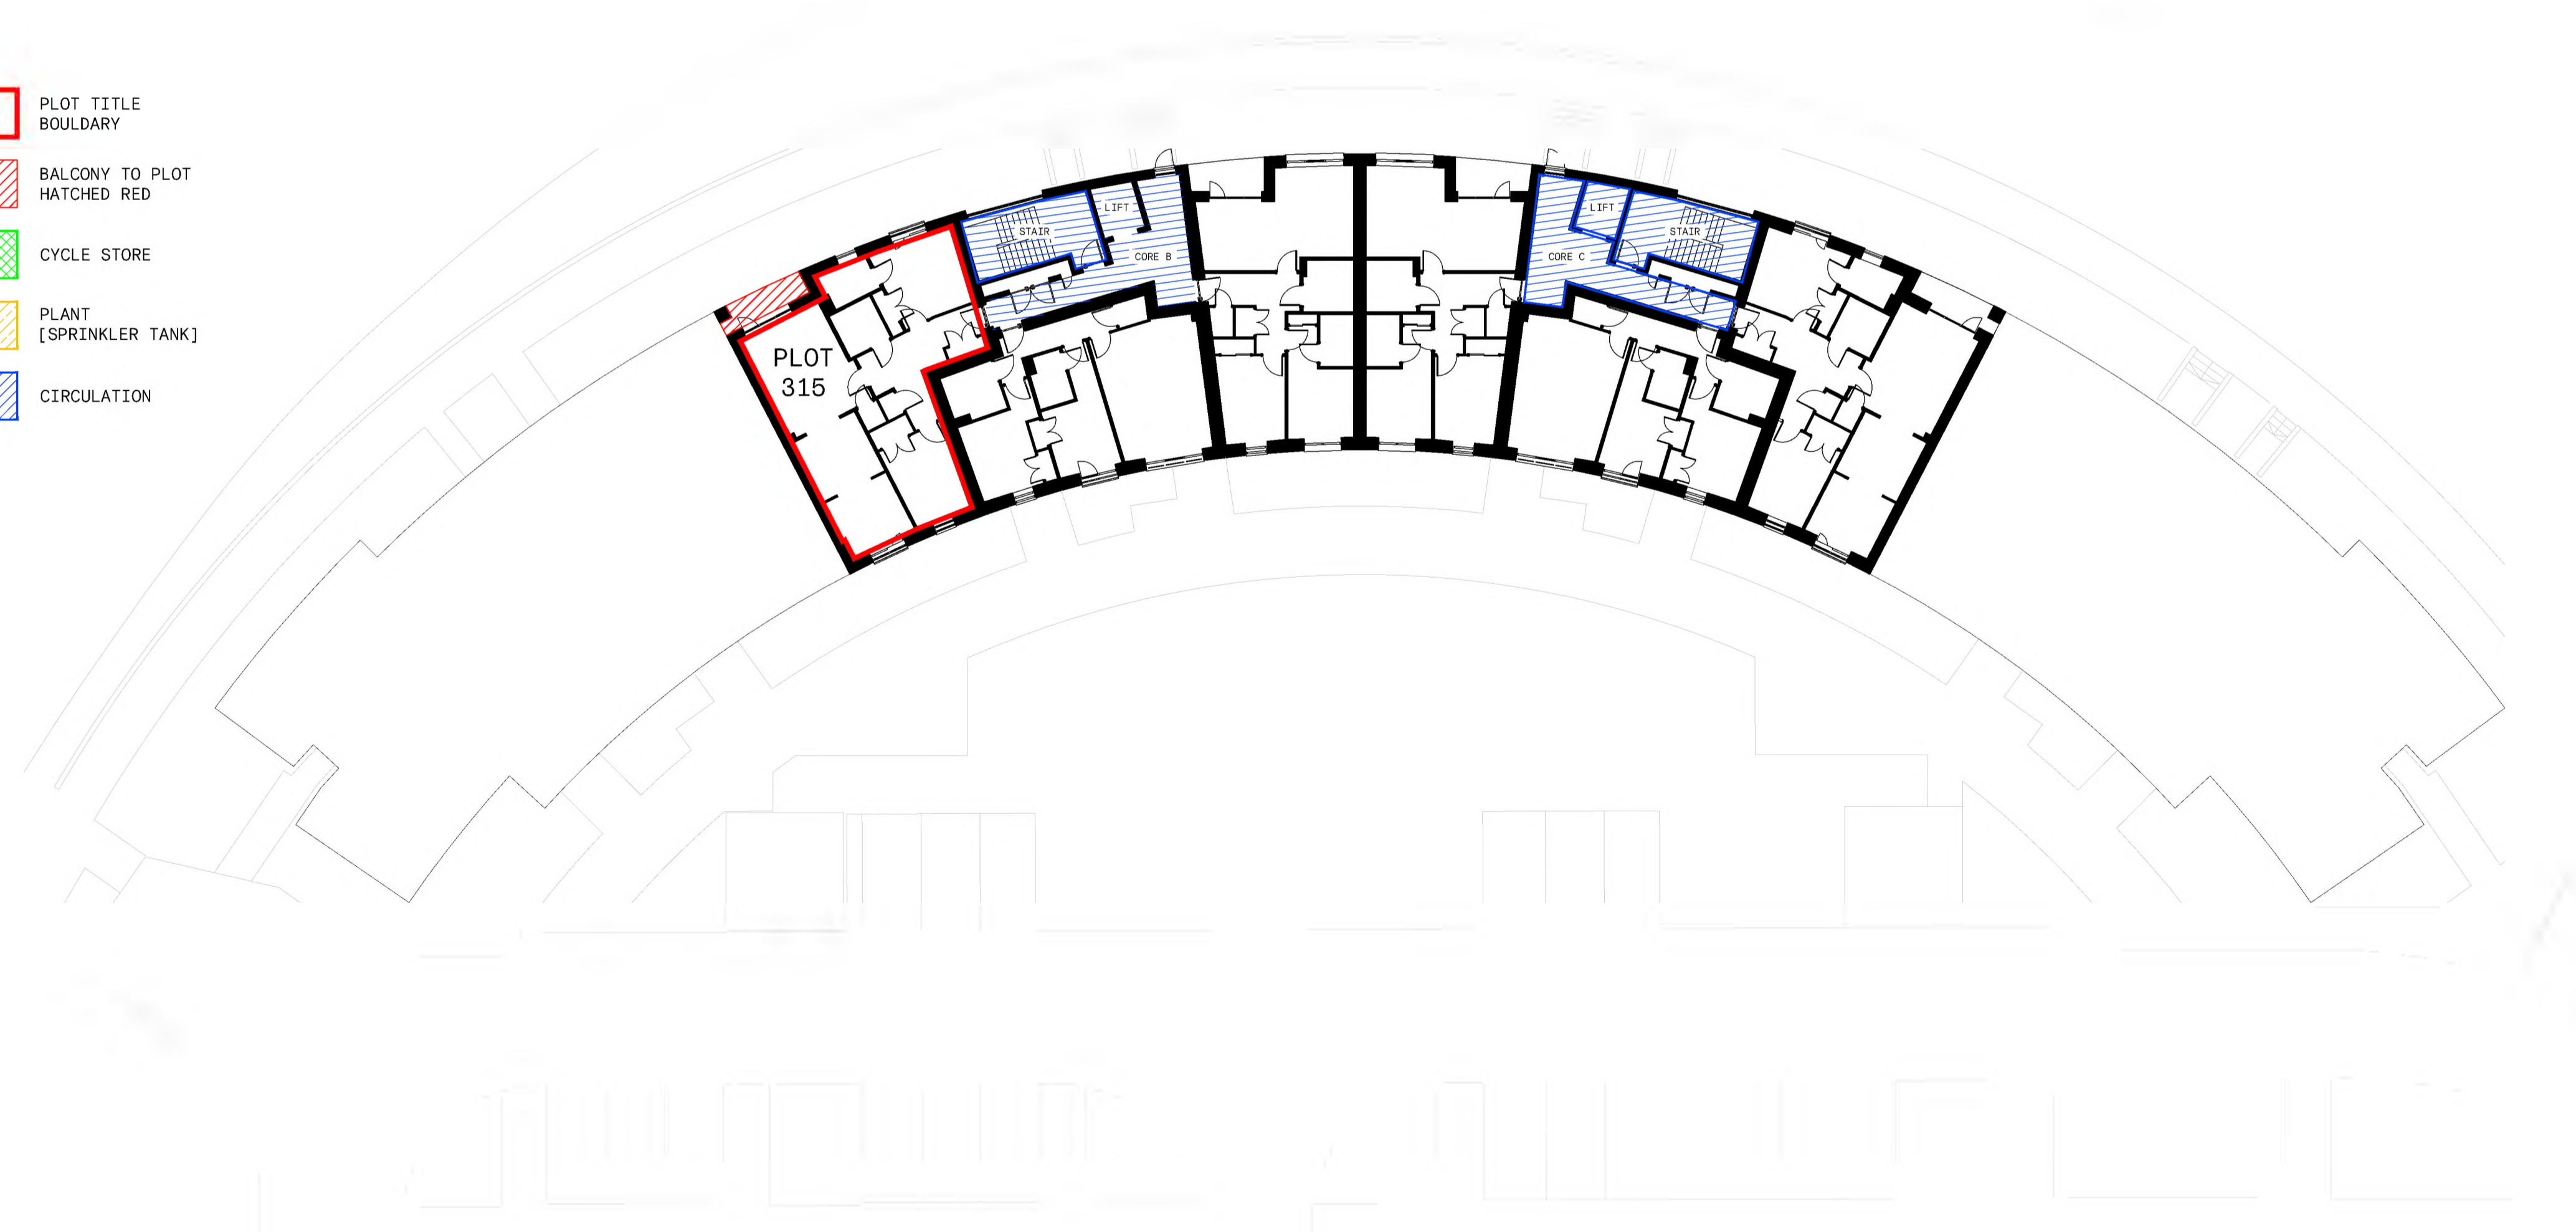

FIFTH FLOOR PLAN



Cooper Cromar
 ONYX
 215 Bothwell Street
 Glasgow
 G2 7EZ

T +44 (0) 141 332 2570
 F +44 (0) 141 332 2580
 E info@coopercromar.com

coopercromar.com


TITLE DEED

Client:
 CCG (SCOTLAND) LTD

Project Title:
 WESTERN VILLAGES
 GRANTON, EDINBURGH

Drawing Title:
 TITLE PLAN - PLOT 315

Scale:	Date:	
1:200 @ A1	18.06.2024	
Drawn by:	Checked by:	
GIS	DS	
Job No:	Drawing No:	Rev:
19045G	19045G-CCA-A4-00-DR-A-81-0315	

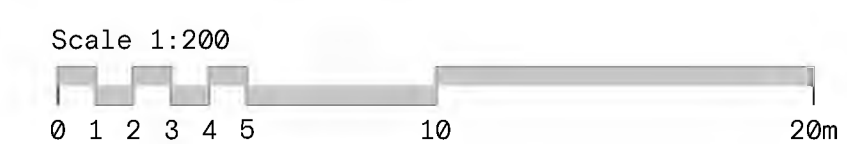


The Contractor will be held to have examined the site and checked all dimensions and levels before commencing construction work.


No assumption should be made without reference to the Architect.

No dimensions should be scaled from this drawing.


Rev: Description: Date: By:

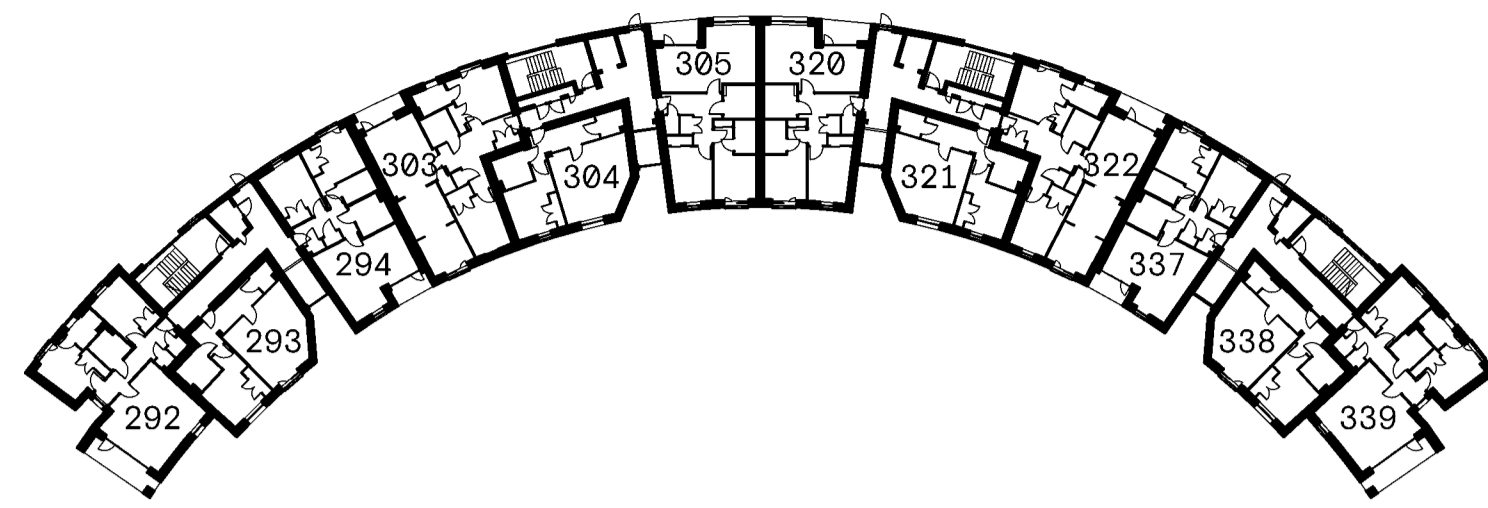


FIRST FLOOR PLAN

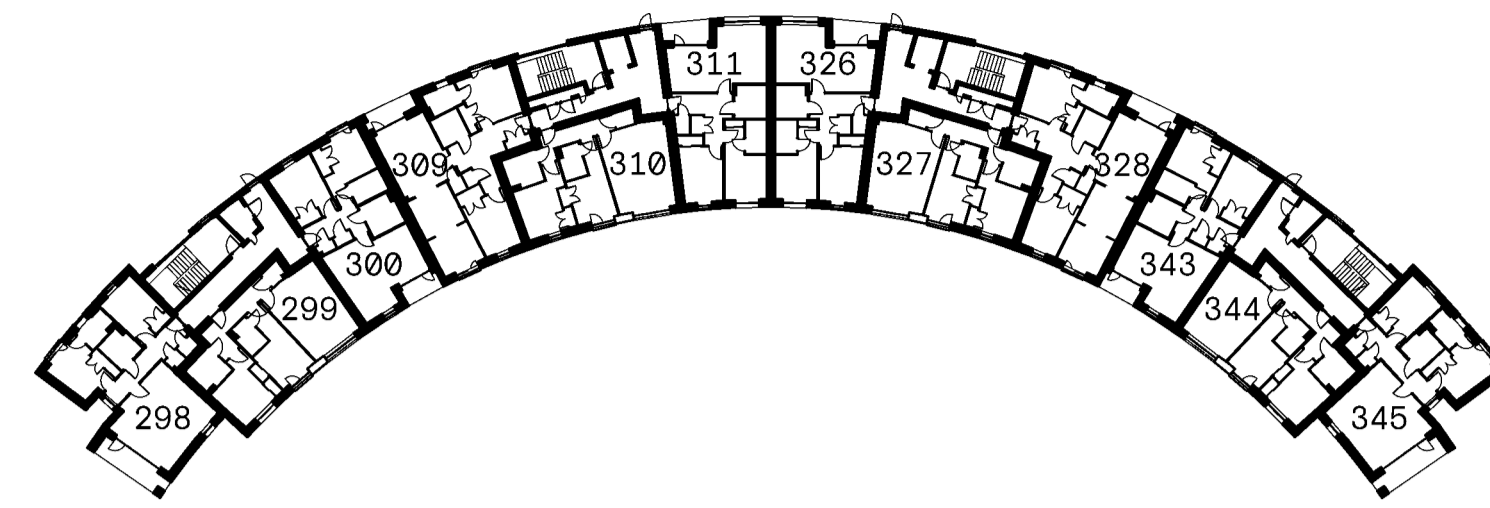


THIRD FLOOR PLAN

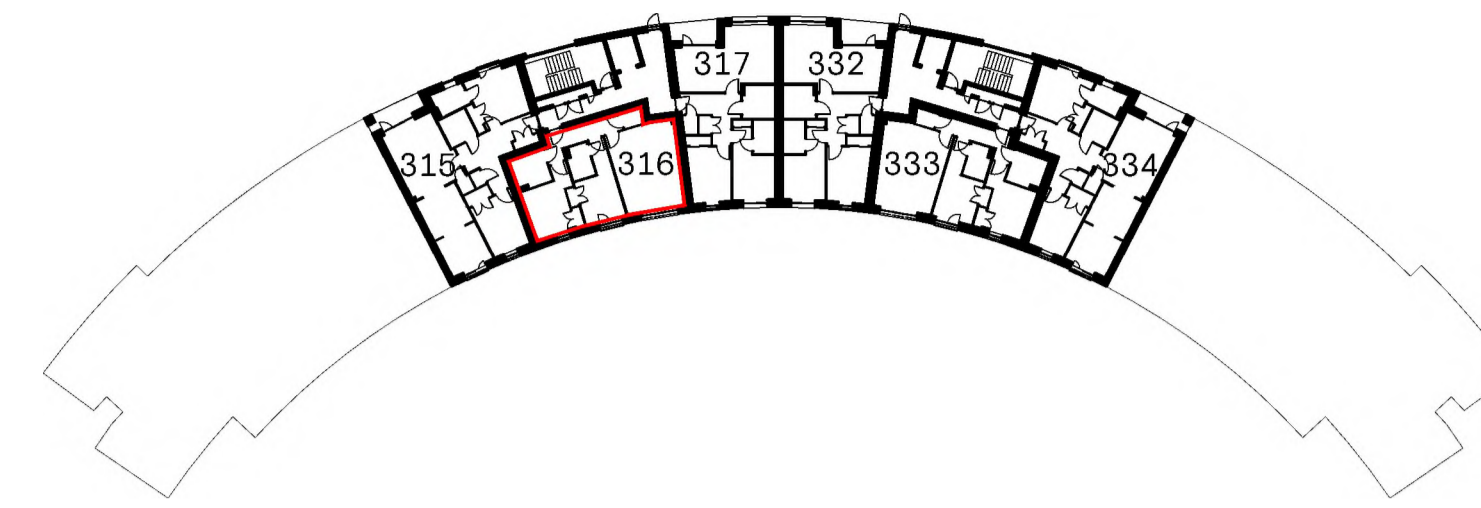


FIFTH FLOOR PLAN

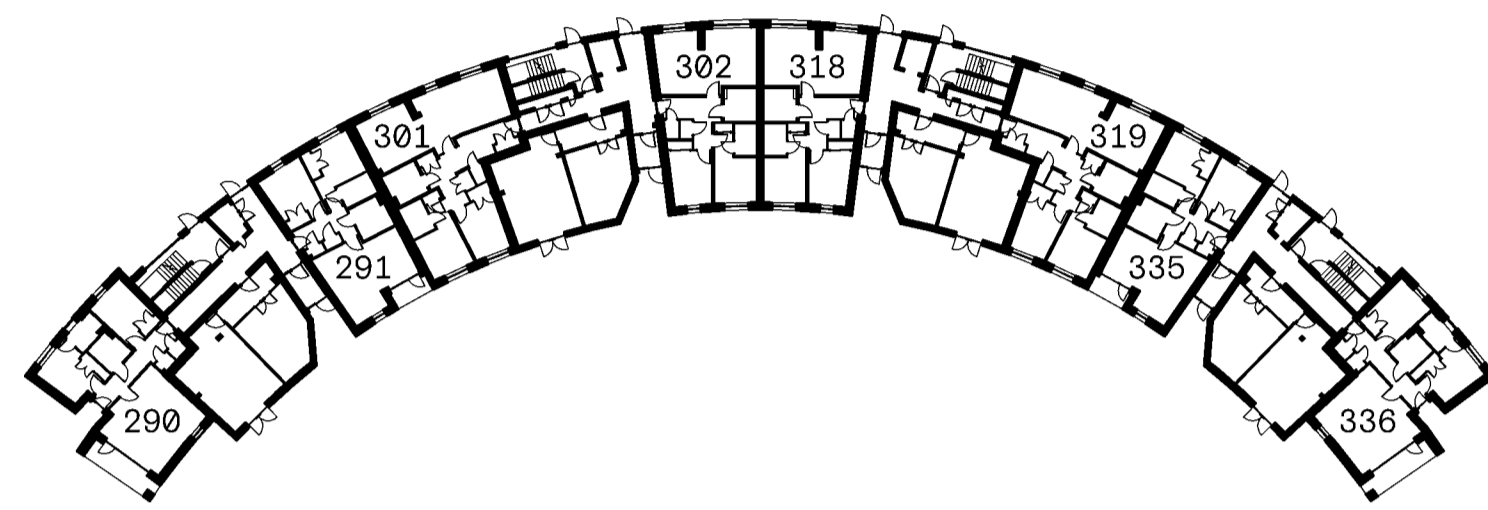



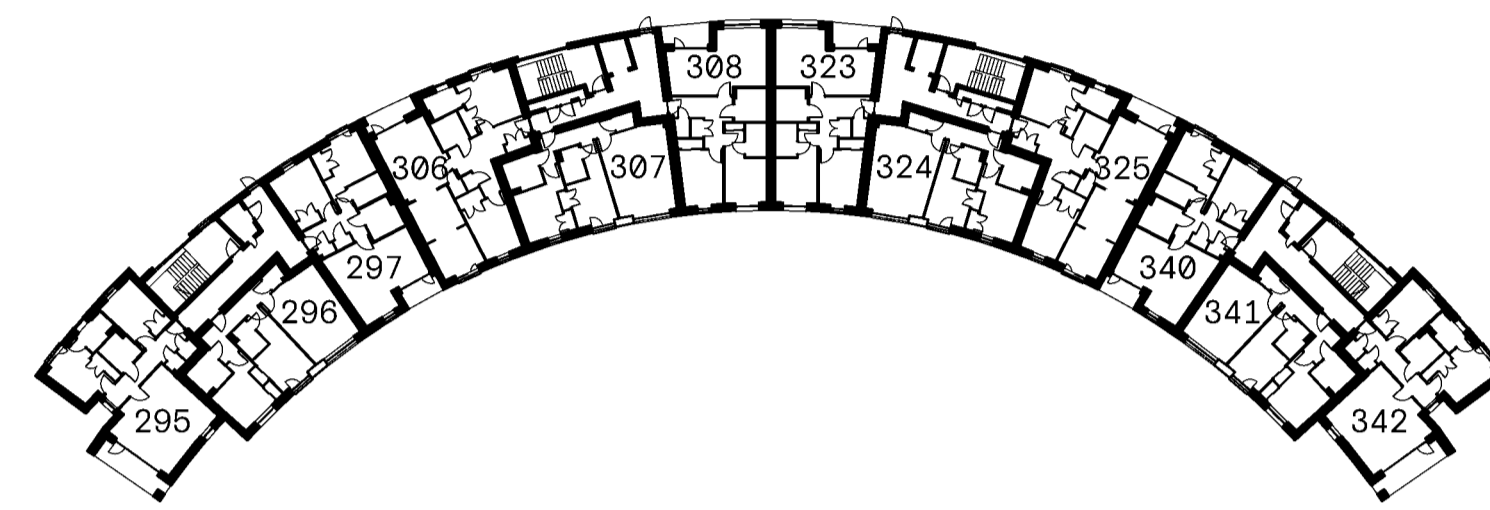


GROUND FLOOR PLAN

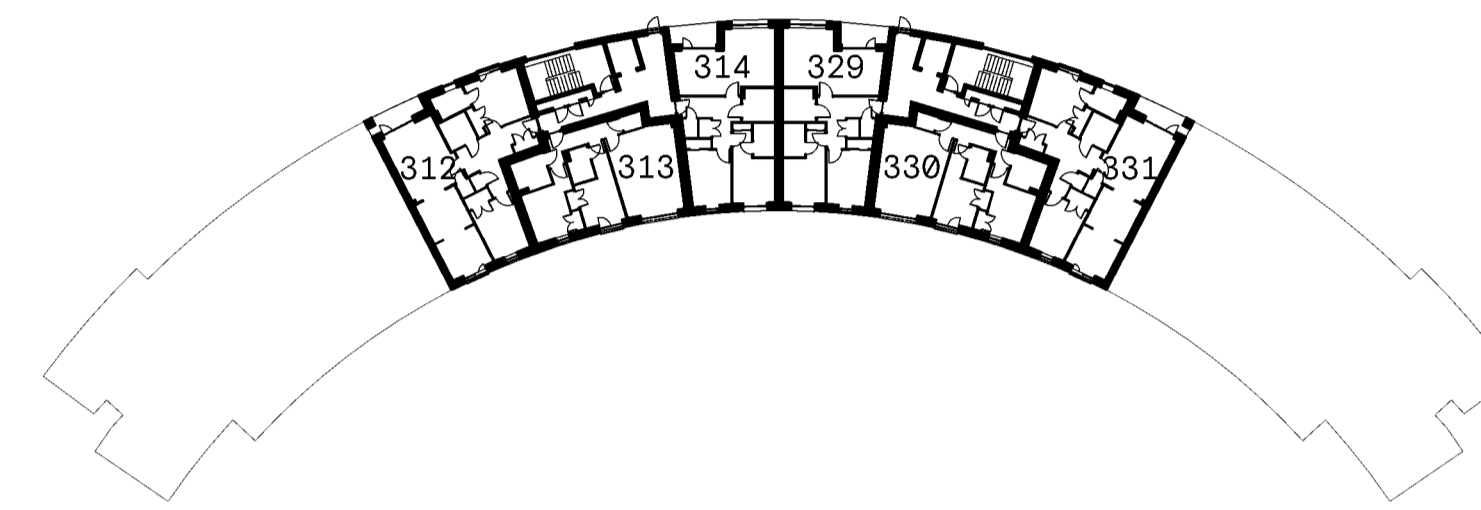


SECOND FLOOR PLAN



FOURTH FLOOR PLAN

-  PLOT TITLE BOUNDARY
-  BALCONY TO PLOT HATCHED RED
-  CYCLE STORE
-  PLANT [SPRINKLER TANK]
-  CIRCULATION

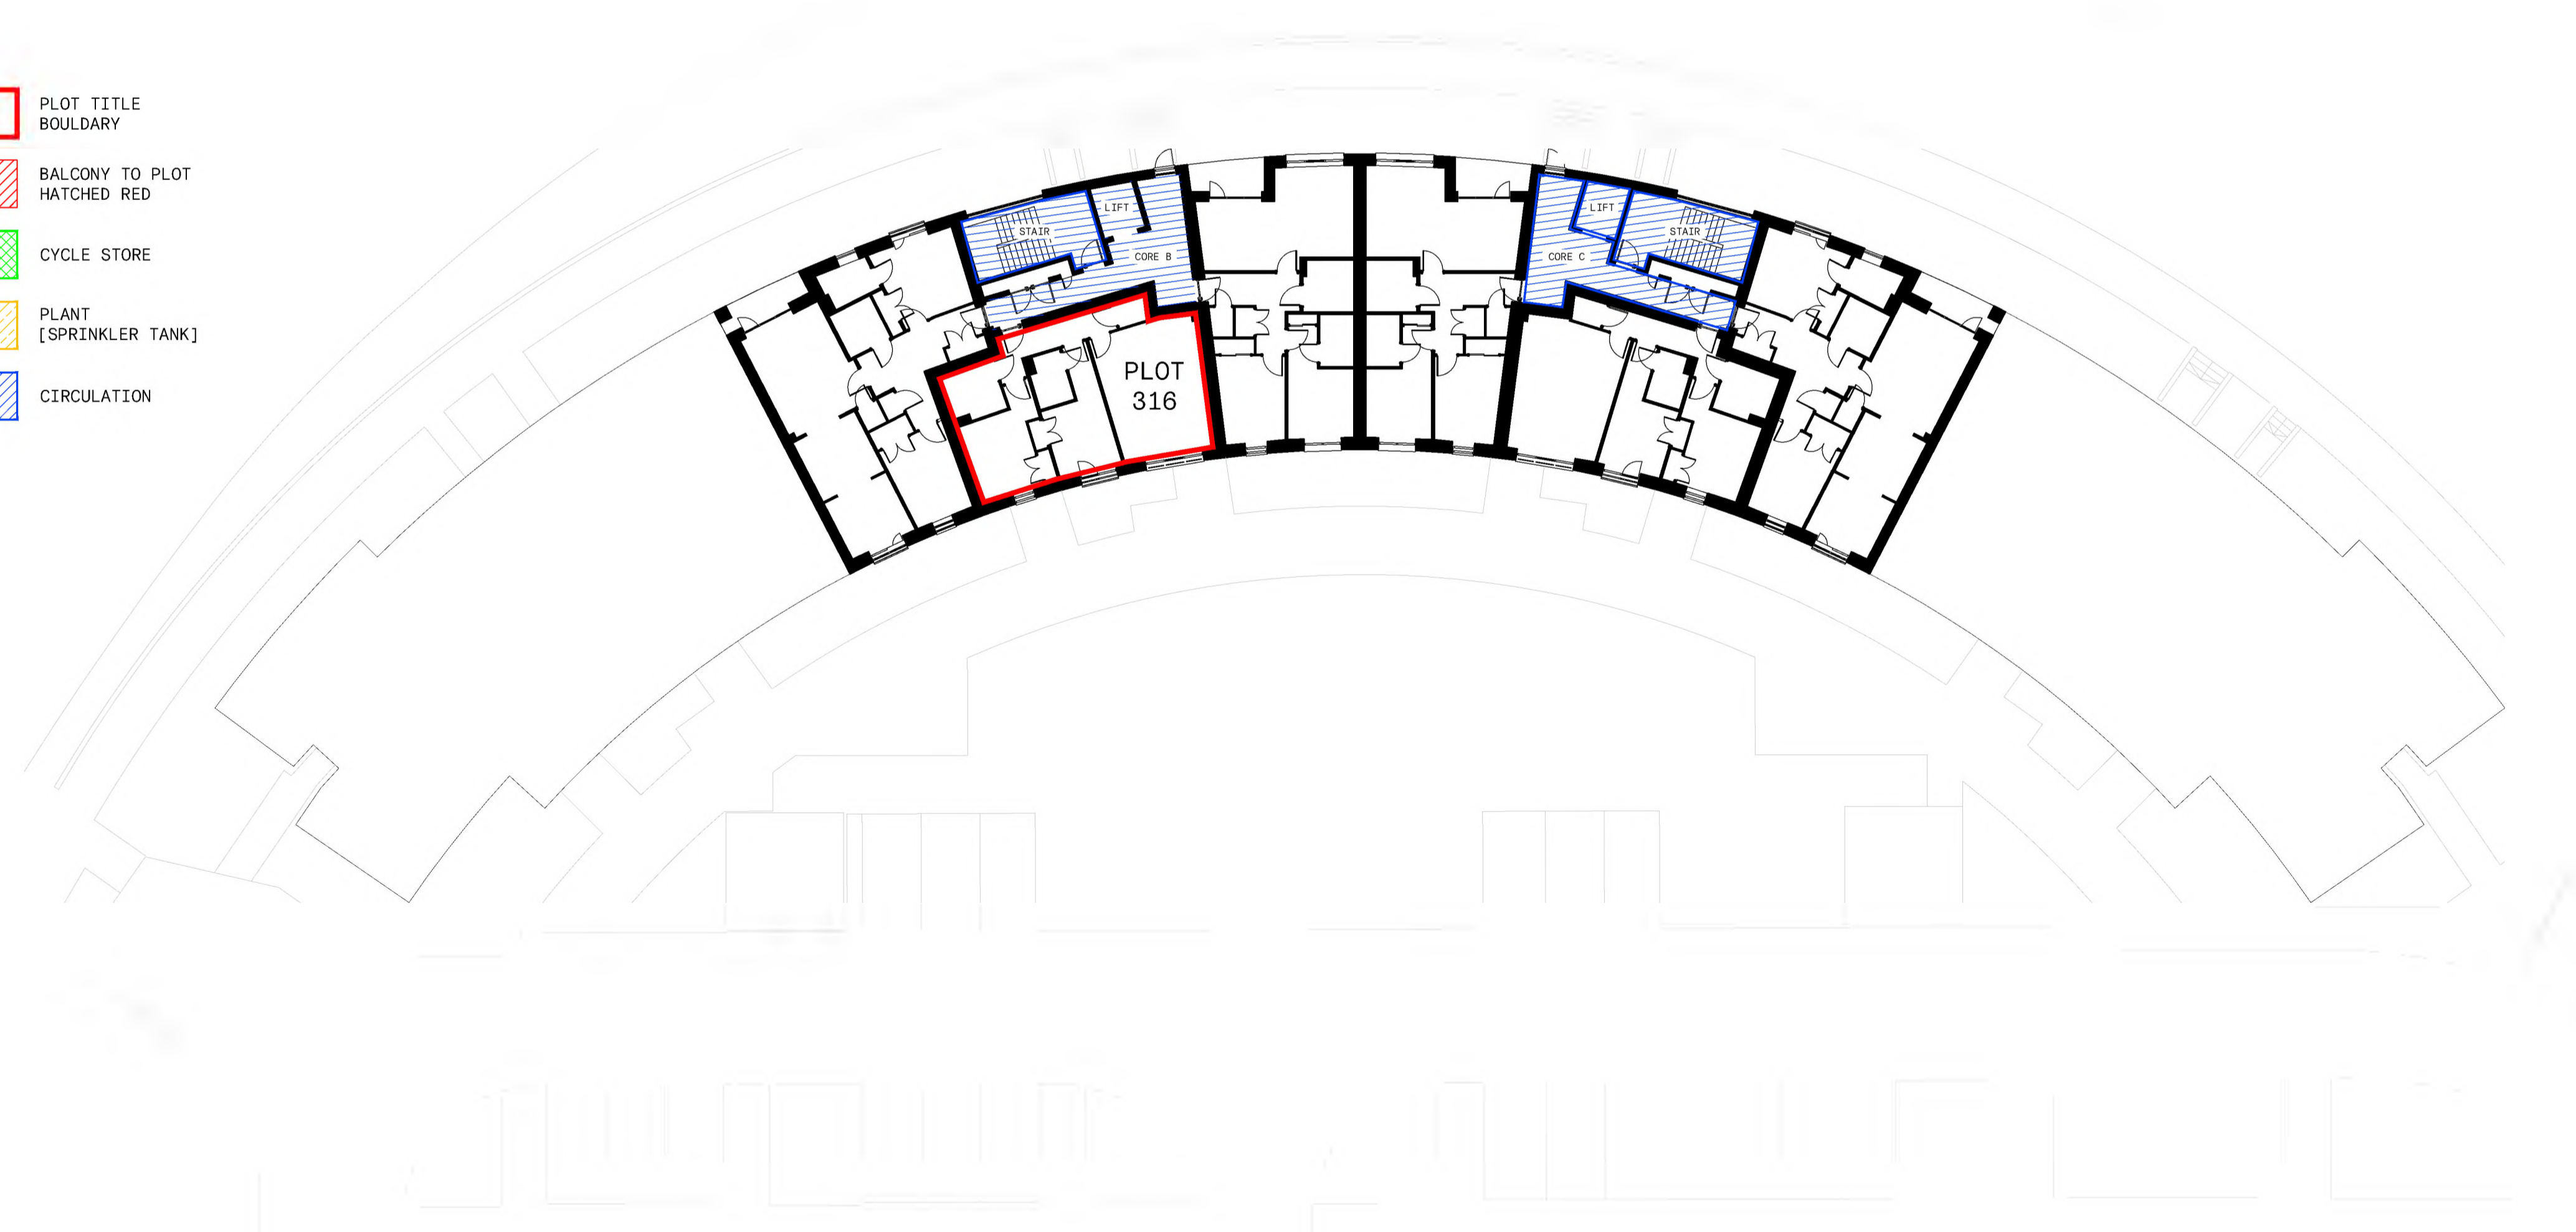

FIFTH FLOOR PLAN



Cooper Cromar
ONYX
215 Bothwell Street
Glasgow
G2 7EZ

T +44 (0) 141 332 2570
F +44 (0) 141 332 2580
E info@coopercromar.com

coopercromar.com


TITLE DEED

Client:
CCG (SCOTLAND) LTD

Project Title:
WESTERN VILLAGES
GRANTON, EDINBURGH

Drawing Title:
TITLE PLAN - PLOT 316

Scale:	Date:	
1:200 @ A1	18.06.2024	
Drawn by:	Checked by:	
GIS	DS	
Job No:	Drawing No:	Rev:
19045G	19045G-CCA-A4-00-DR-A-81-0316	

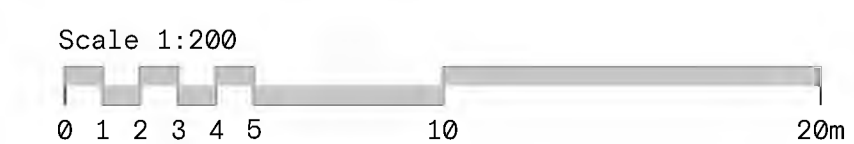


The Contractor will be held to have examined the site and checked all dimensions and levels before commencing construction work.


No assumption should be made without reference to the Architect.

No dimensions should be scaled from this drawing.


Rev: Description: Date: By:

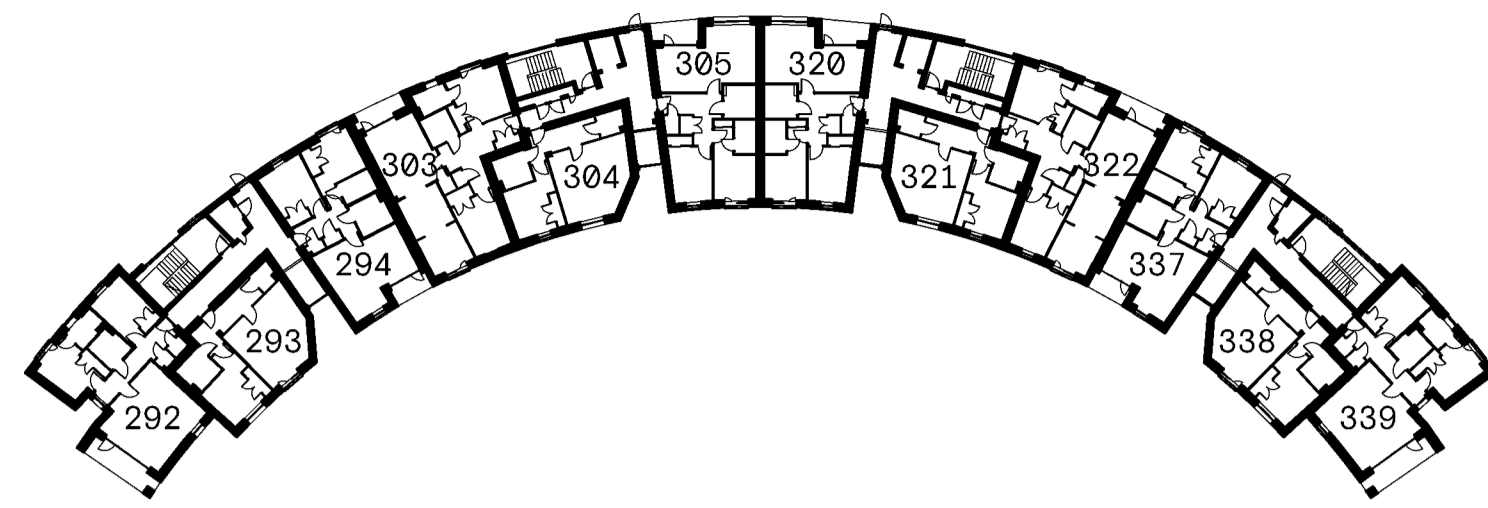


FIRST FLOOR PLAN

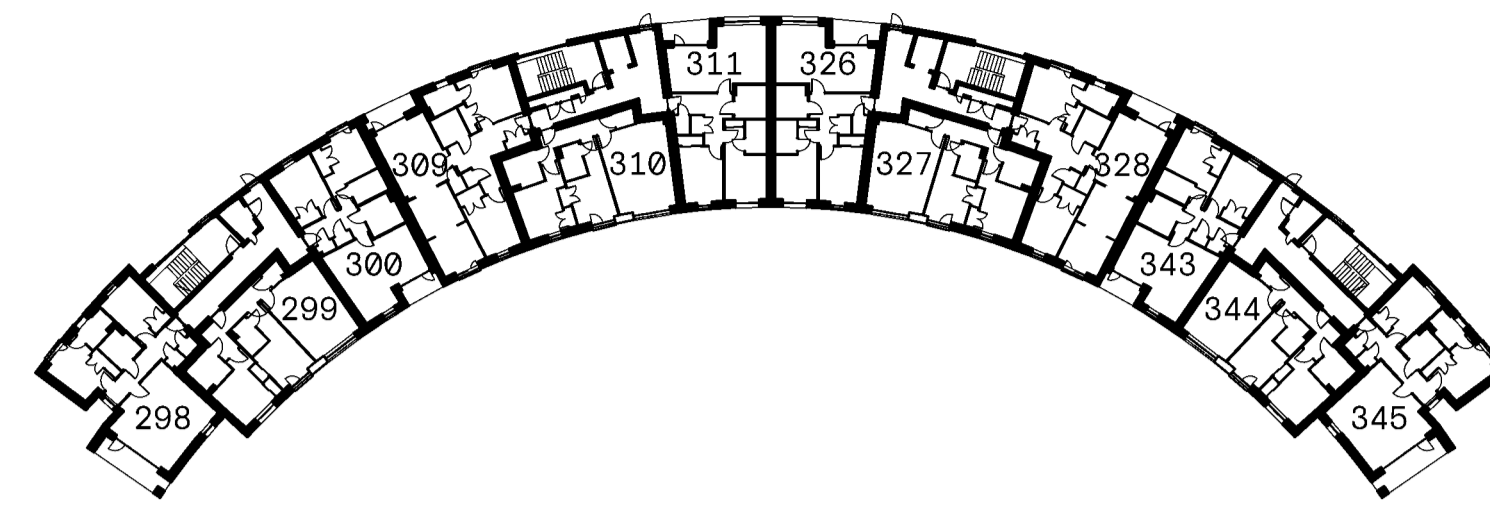


THIRD FLOOR PLAN

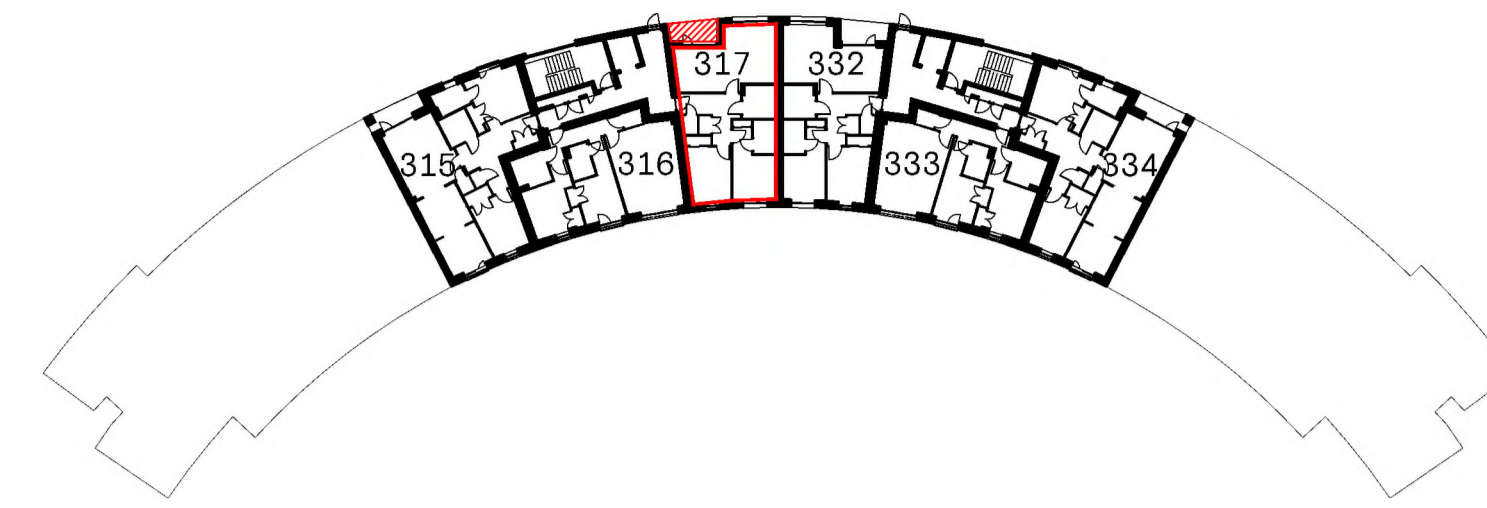


FIFTH FLOOR PLAN

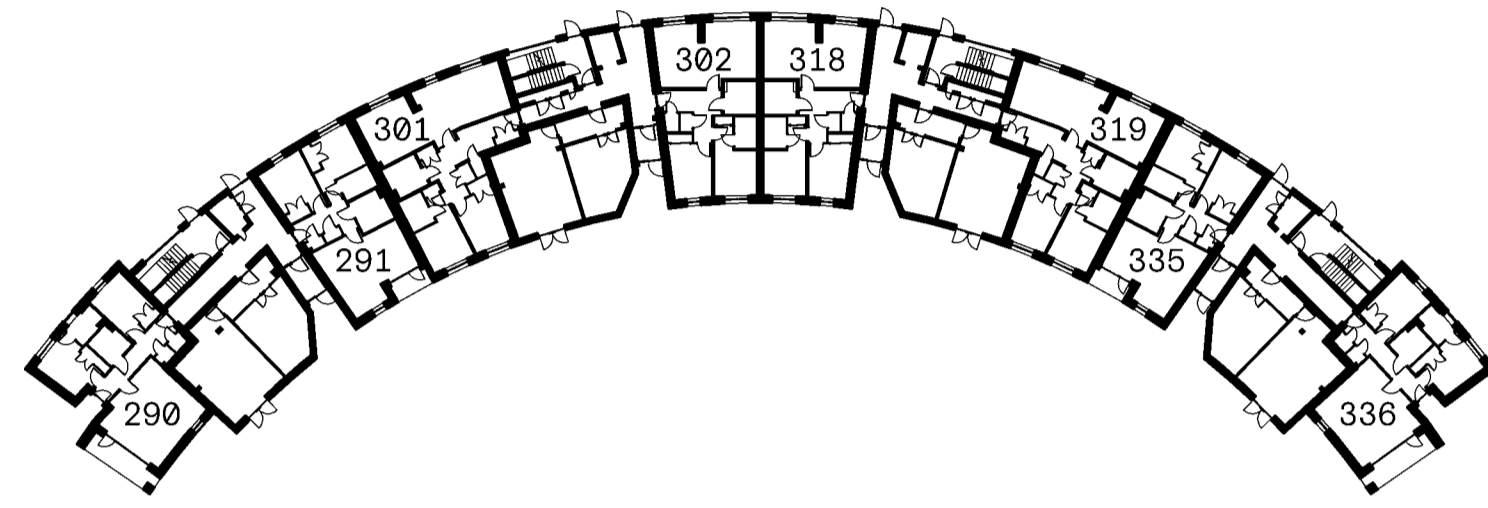



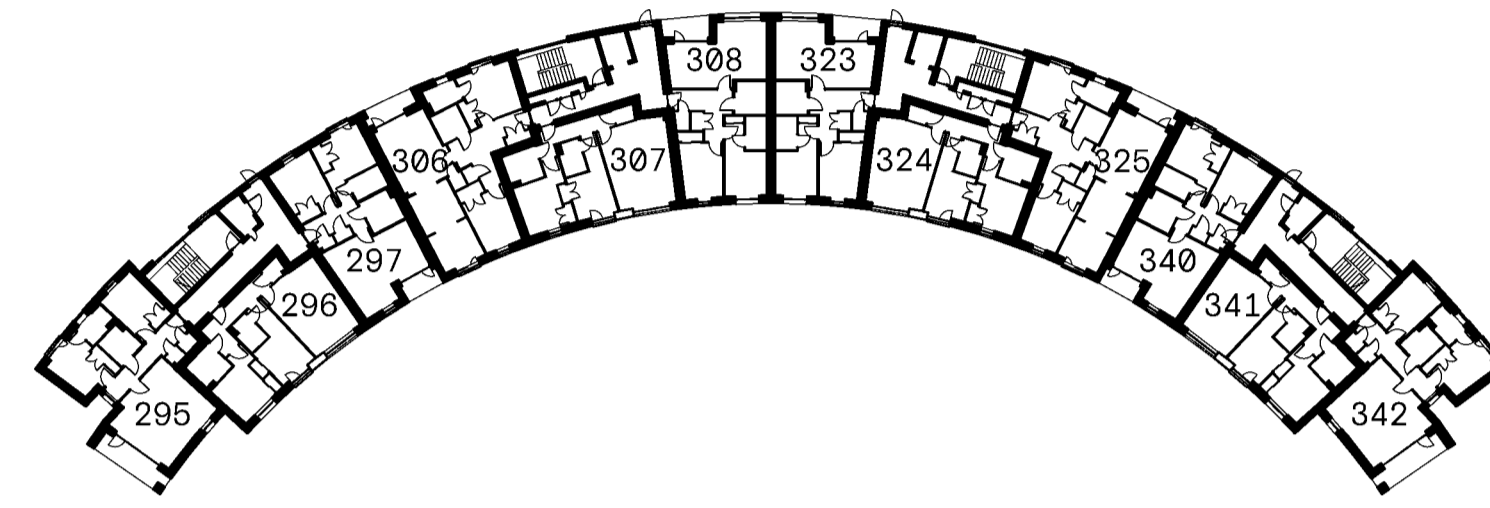


GROUND FLOOR PLAN

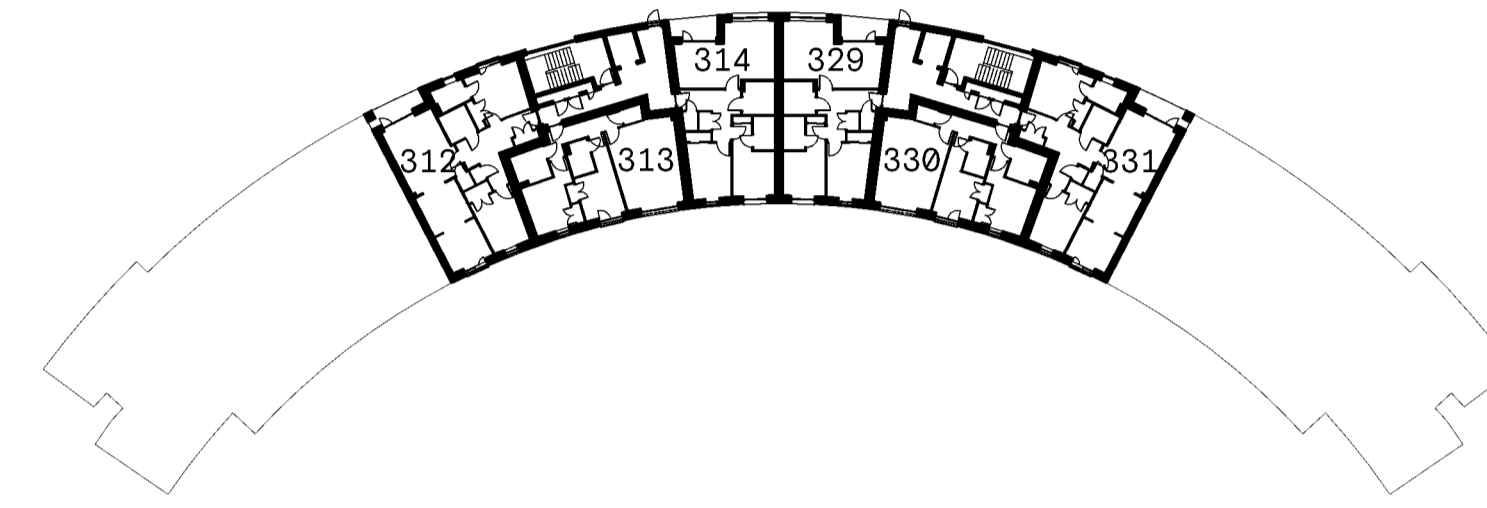


SECOND FLOOR PLAN



FOURTH FLOOR PLAN

-  PLOT TITLE BOUNDARY
-  BALCONY TO PLOT HATCHED RED
-  CYCLE STORE
-  PLANT [SPRINKLER TANK]
-  CIRCULATION

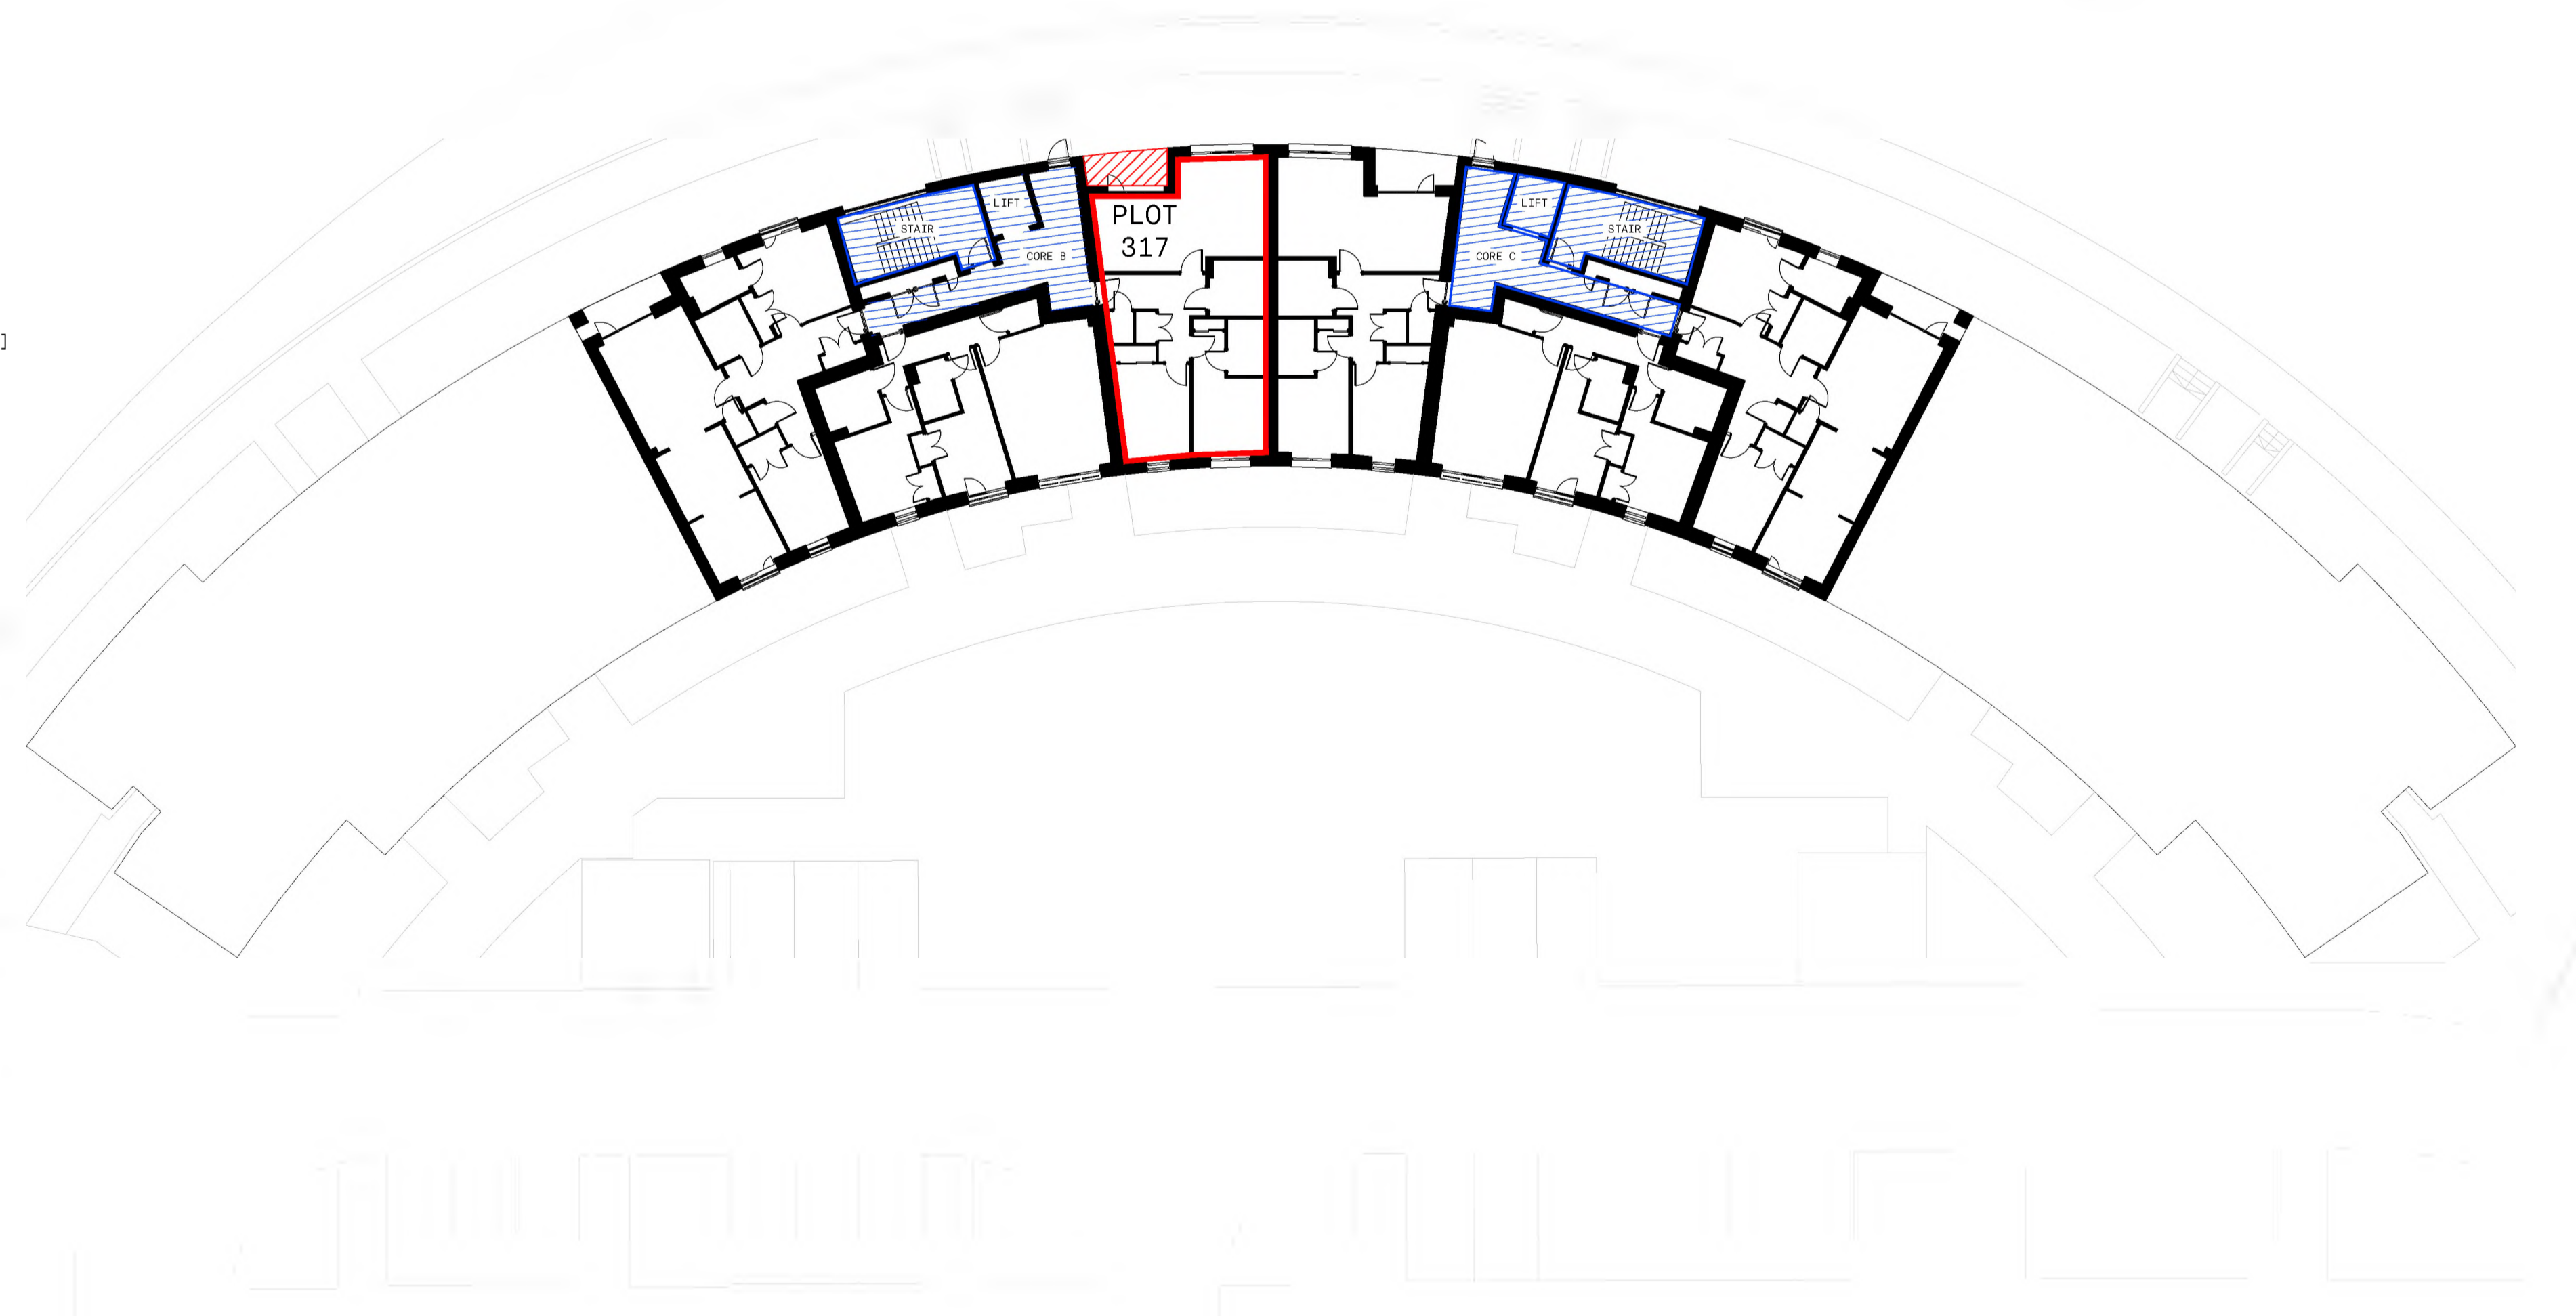

FIFTH FLOOR PLAN



Cooper Cromar
ONYX
215 Bothwell Street
Glasgow
G2 7EZ

T +44 (0) 141 332 2570
F +44 (0) 141 332 2580
E info@coopercromar.com

coopercromar.com

TITLE DEED

Client:

CCG (SCOTLAND) LTD

Project Title:

WESTERN VILLAGES

GRANTON, EDINBURGH

Drawing Title:

TITLE PLAN - PLOT 317

Scale: Date:


1:200 @ A1 18.06.2024

Drawn by: Checked by:

GIS DS

Job No: Drawing No: Rev:

19045G 19045G-CCA-A4-00-DR-A-81-0317

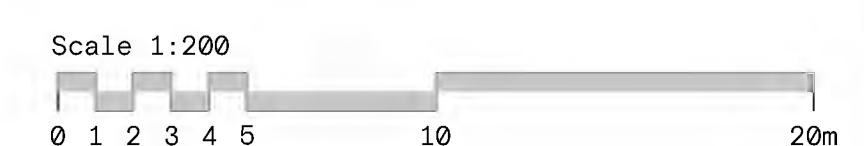





The Contractor will be held to have examined the site and checked all dimensions and levels before commencing construction work.


No assumption should be made without reference to the Architect.

No dimensions should be scaled from this drawing.

Rev: Description: Date: By:

KEY

-  BLOCK A4, CORE A
HATCHED RED
-  BLOCK A4, CORE B
HATCHED BLUE
-  BLOCK A4, CORE C
HATCHED GREEN
-  BLOCK A4, CORE D
HATCHED ORANGE

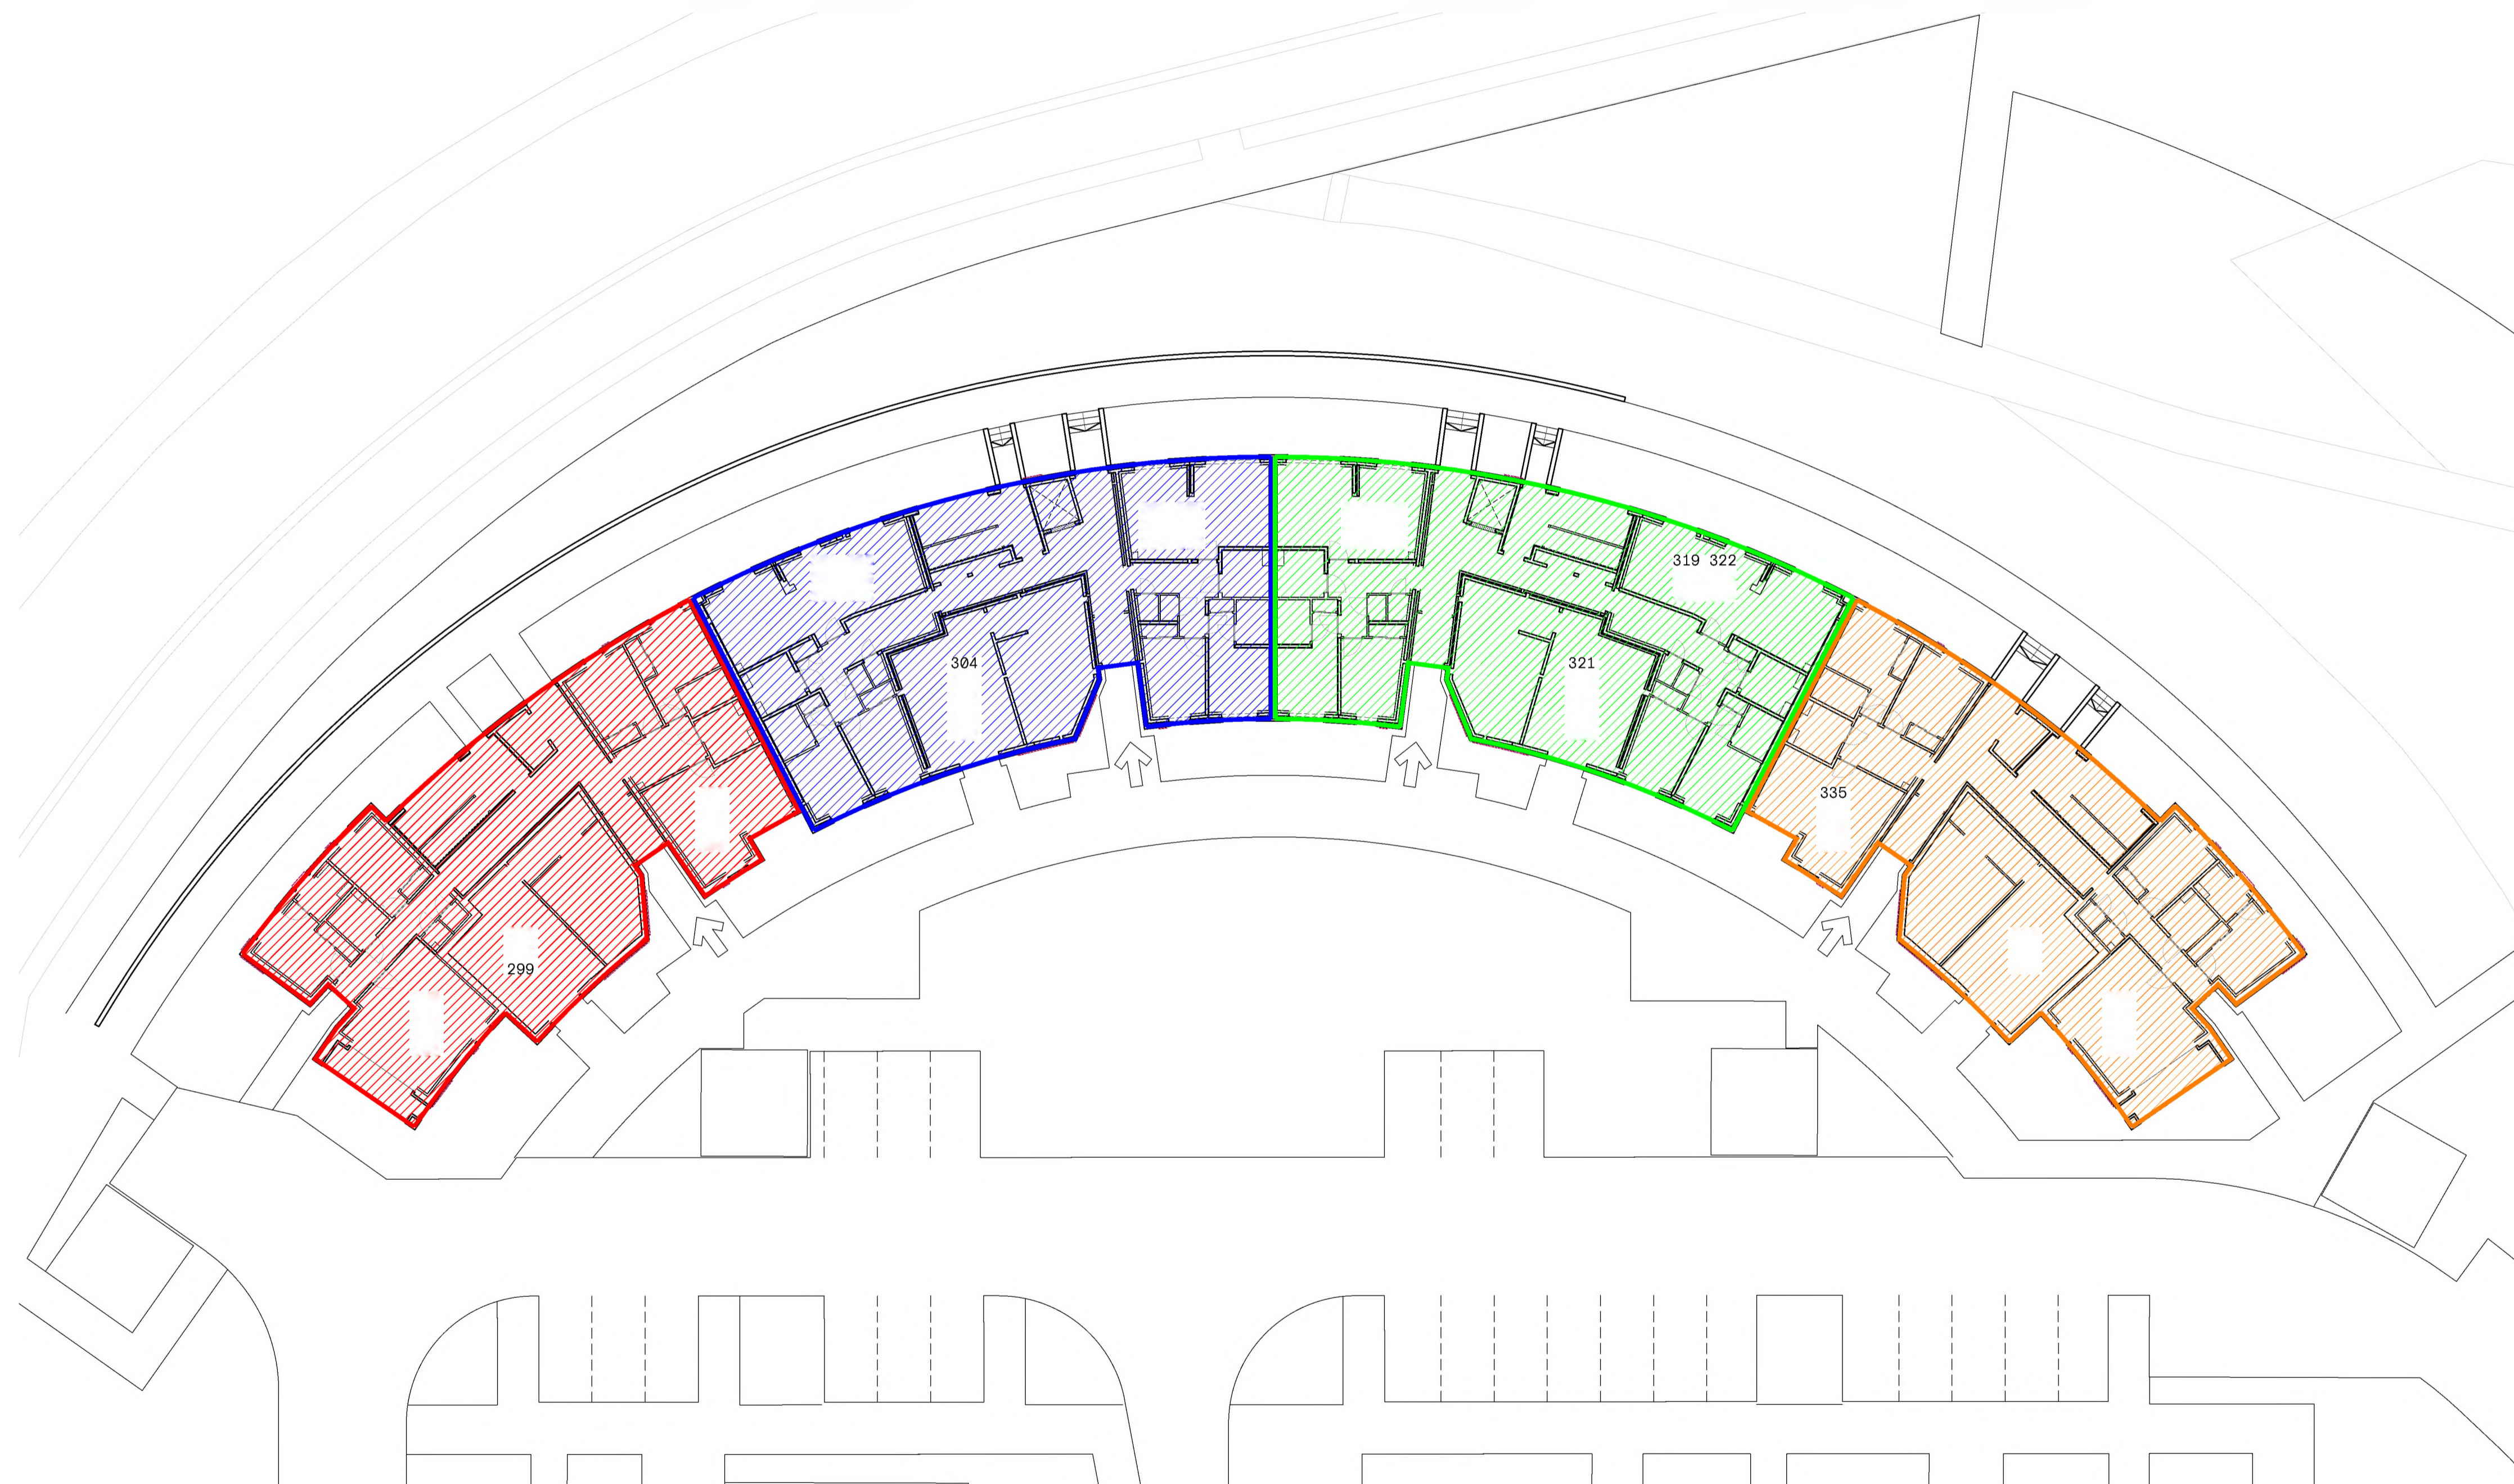

Cooper Cromar
ONYX
215 Bothwell Street
Glasgow
G2 7EZ

T +44 (0) 141 332 2570
F +44 (0) 141 332 2580
E info@coopercromar.com

coopercromar.com

DEED OF CONDITIONS

Client: CCG (SCOTLAND) LTD

Project Title: WESTERN VILLAGES

GRANTON, EDINBURGH

Drawing Title: DEED OF CONDITIONS

BLOCK A4

Scale: 1:200 @ A1 Date: 20.06.2024

Drawn by: GIS Checked by: DS

Job No: 19045G Drawing No: 19045G-CCA-ZZ-00-DR-A-81-0001 Rev: 19045G

