




The development registered under title ABN110974 and plots 1505 to 1518 within have been DPA approved by:

D MacDonald - 01/12/2021

David MacDonald (DPA Officer)

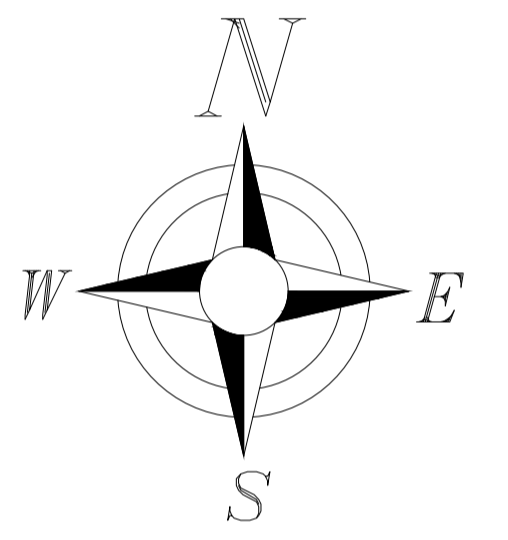

LEGEND:

- Boundary of Cadastral Unit
- Retaining Wall
- Plots 1505 - 1506 Shared External Ownership
- Plots 1510 - 1511 Shared External Ownership
- Factored Landscaped Areas
- Factored Roads / Footpath Areas
- Visitor Car Parking
- Field drain
- Plots 1511-1512 - Shared bin stance area
- Plots 1505-1506 - Shared access and bin stance area

Rev	Details	Date
A	Amended showing allocated parking spaces	12.07.2021
B	Amended showing allocation of outside space to plots 1505, 1506, 1511 & 1512	20.07.2021

Project Title	The Mews Dubford		
Drawing Title	Development Plan Approval Site Plan		
Project No	Drawing No	Rev	
1513	(1505-1518)-910-DPA-001	B	
Drawn By	J.R.	Checked By	
Date	July 2021	Scale	1:500 at A0

SCOTIA HOMES
 Balmacassie, Elton, AB41 8QR Tel: 01358 722441
 Kingsmuir, Forfar, DD8 2NS Tel: 01307 466161
www.scotia-homes.co.uk

Disclaimer: Do not scale from this drawing. All dimensions must work only to figured dimensions shown all of which are to be checked on site. Copyright of this drawing subsists with Scotia Homes (Holdings) Ltd.

LEGEND:


Plot 1505 Ownership




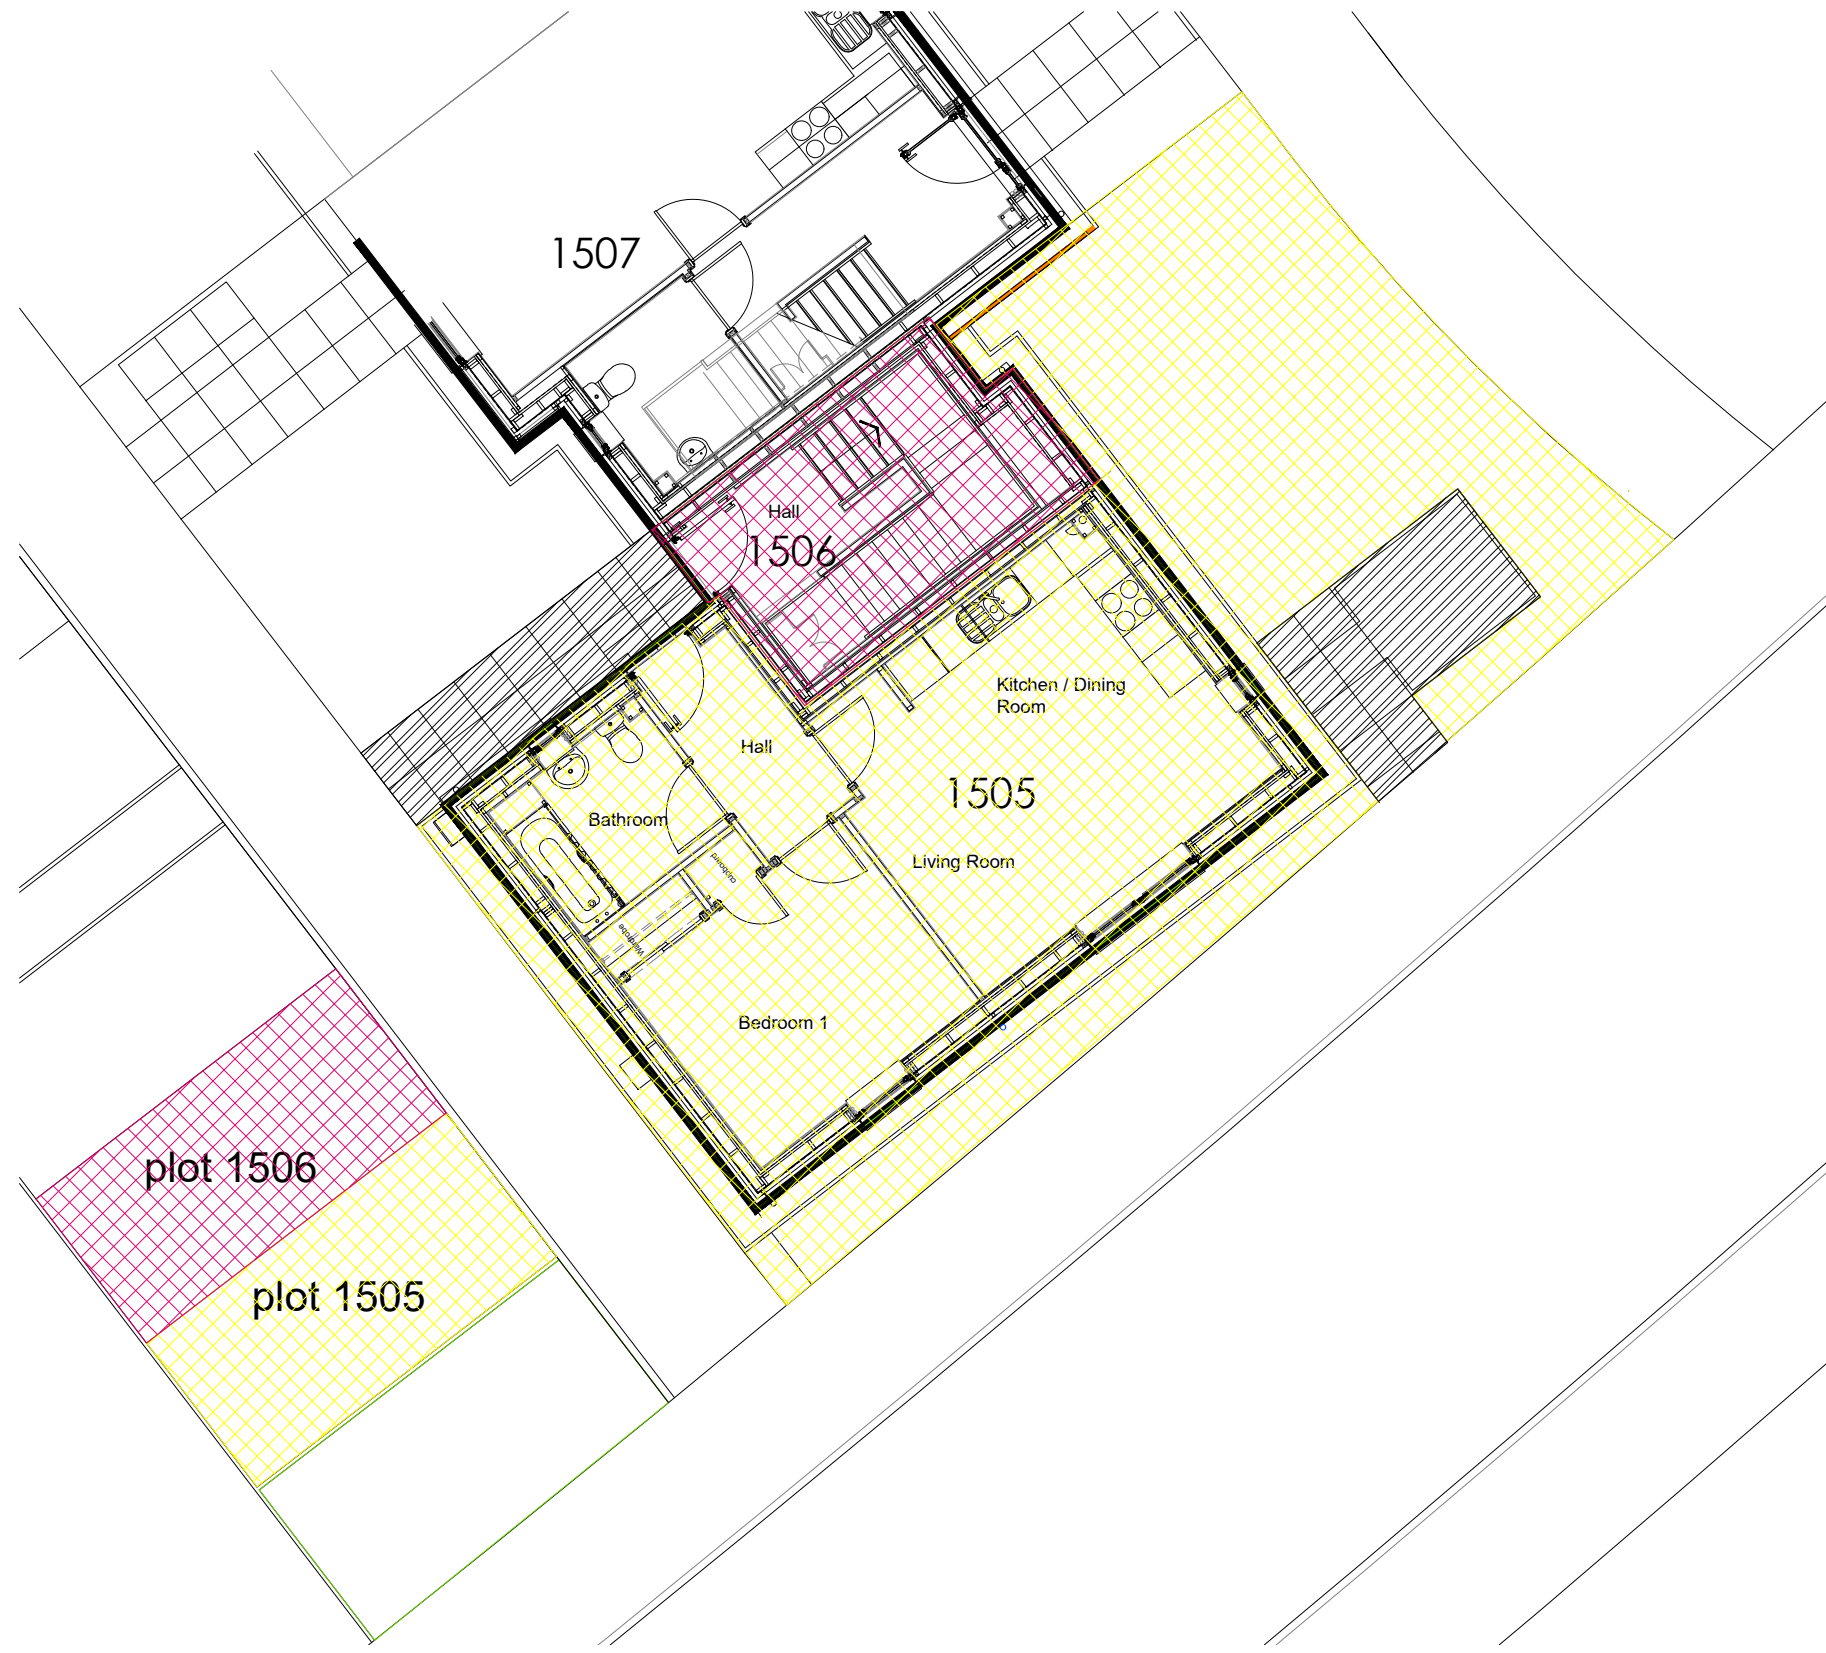
Plot 1506 Ownership




Plots 1505-1506 Shared Ownership

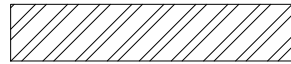

 <p>SCOTIA HOMES Balmacassie, Ellon, AB41 8QR Tel: 01358 722441 Kingsmuir, Forfar, DD8 2NS Tel: 01307 466161 www.scotia-homes.co.uk</p>	Project Title	The Mews Dubford			
	Drawing Title	Development Plan Approval Plots 1505-1506			
	Issued For	Land Register			
	Project No	Drawing No	Rev		
<p>1513 (1505-1518)-910-DPA-002</p>		Drawn By	JR	Checked By	
<p>Disclaimer: Do not scale from this drawing. All contractors must work only to figured dimensions shown all of which are to be checked on site. Copyright of this drawing subsists with Scotia Homes (Holdings) Ltd.</p>		Date	11.10.2021	Scale	at A3




Ground Floor

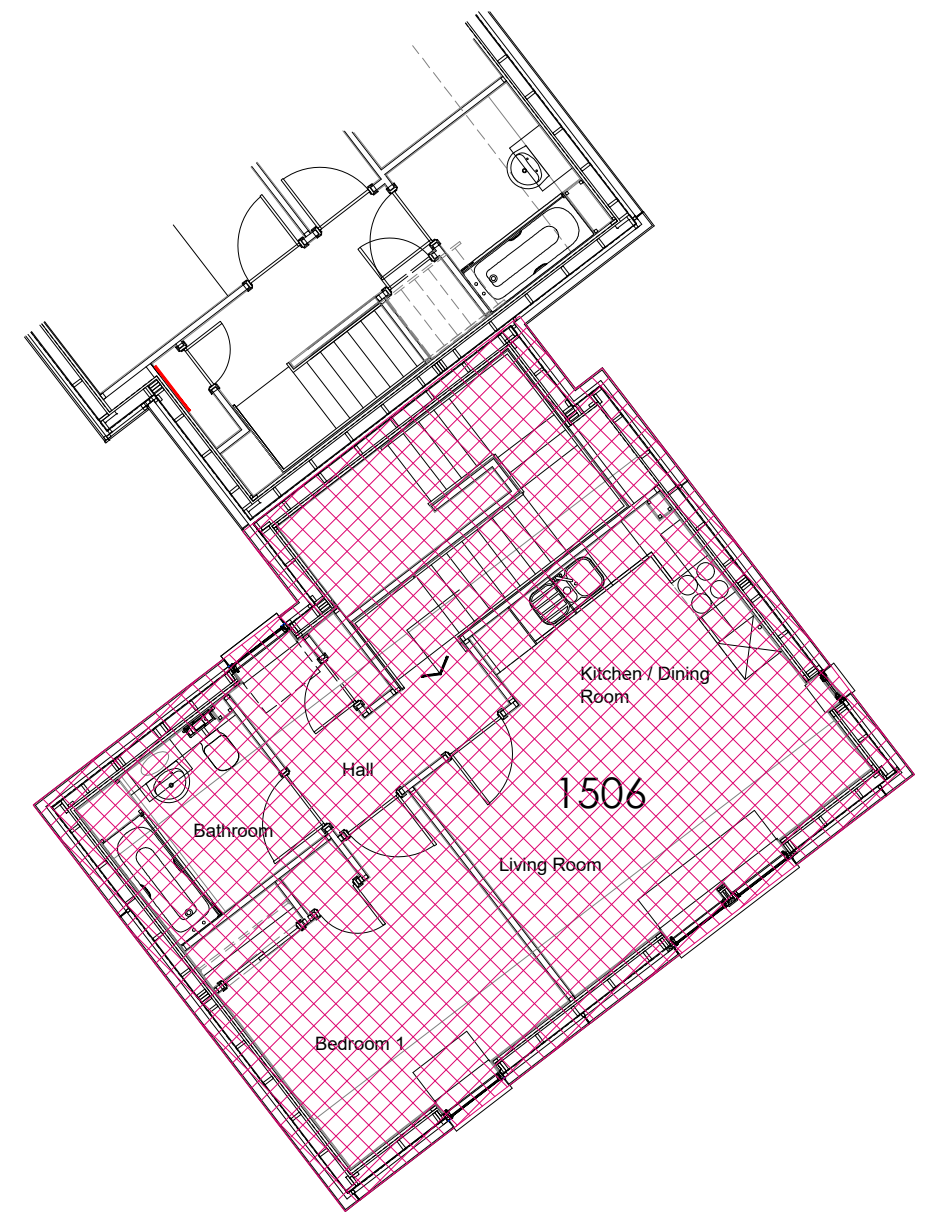


First Floor

LEGEND:

Plot 1511 Ownership

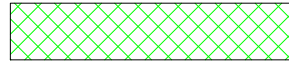


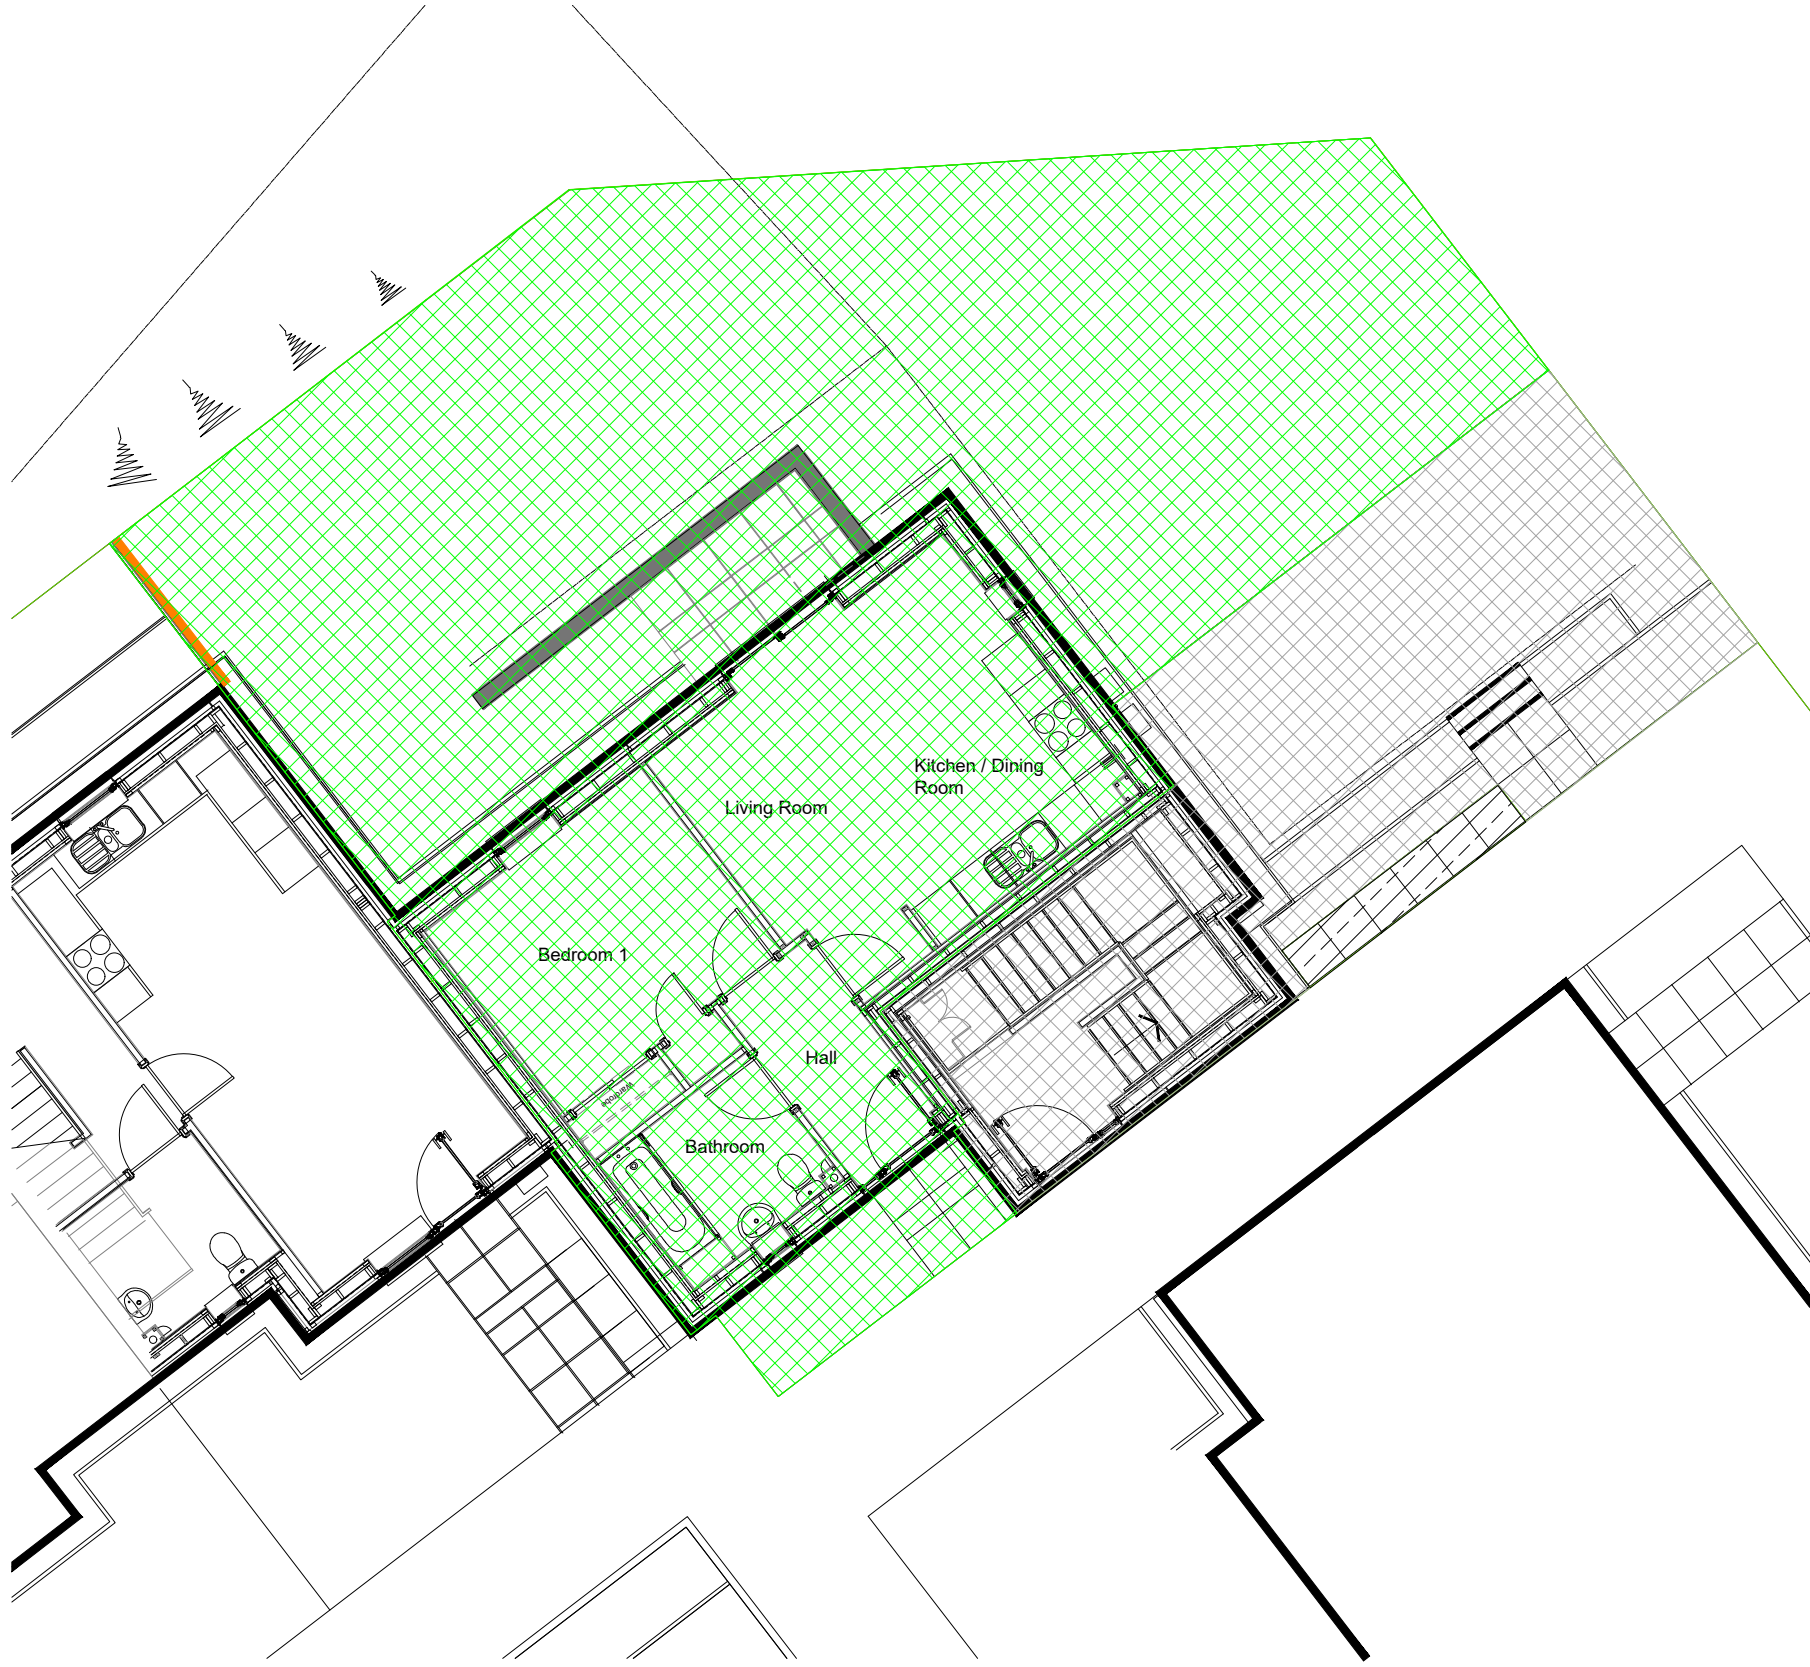
Plot 1512 Ownership

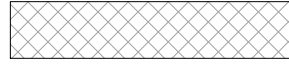


Plots 1511-1512 Shared Ownership



 SCOTIA HOMES Balmacassie, Ellon, AB41 8QR Tel: 01358 722441 Kingsmuir, Forfar, DD8 2NS Tel: 01307 466161 www.scotia-homes.co.uk		Project Title	The Mews Dubford	
		Drawing Title	Development Plan Approval Plots 1511-1512	
		Issued For	Land Register	
Project No	Drawing No	Rev		
1513	(1505-1518)-910-DPA-003			
Disclaimer: Do not scale from this drawing. All contractors must work only to figured dimensions shown all of which are to be checked on site. Copyright of this drawing subsists with Scotia Homes (Holdings) Ltd.		Drawn By	JR	Checked By
		Date	11.10.2021	Scale
				at A3



Ground Floor

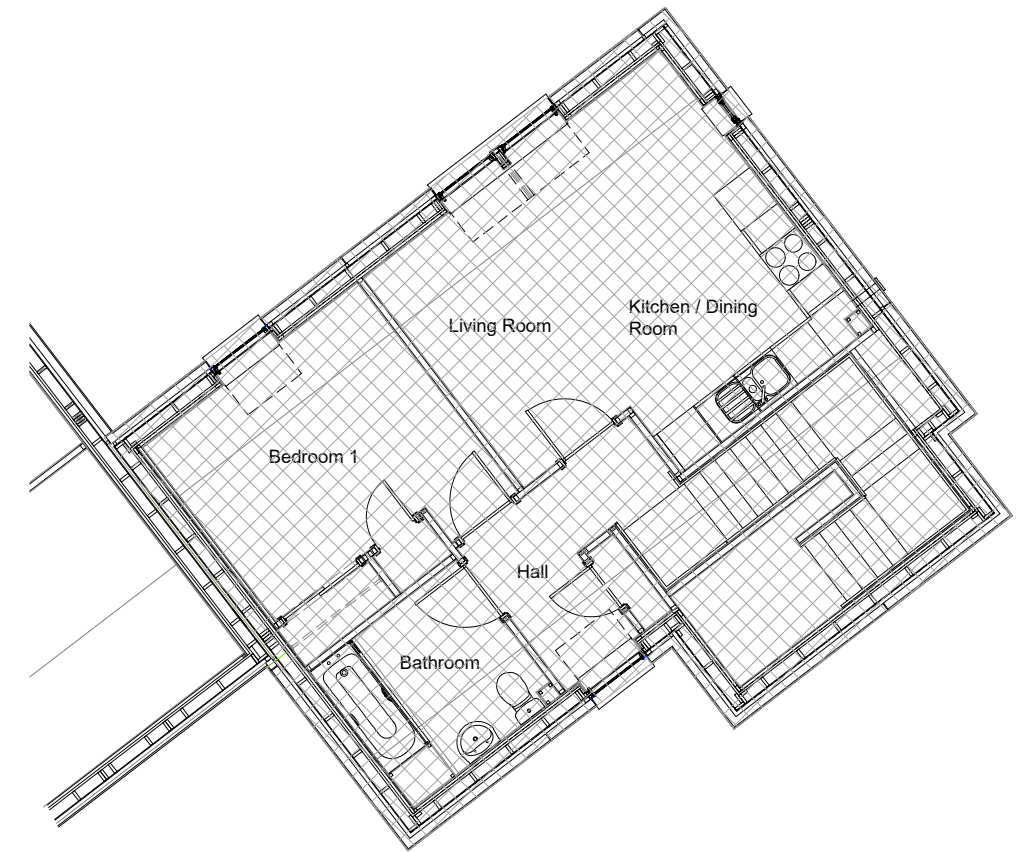

First Floor