


The Contractor will be held to have examined the site and checked all dimensions and levels before commencing construction work.


No assumption should be made without reference to the Architect.

No dimensions should be scaled from this drawing.


Rev: Description: Date: By:

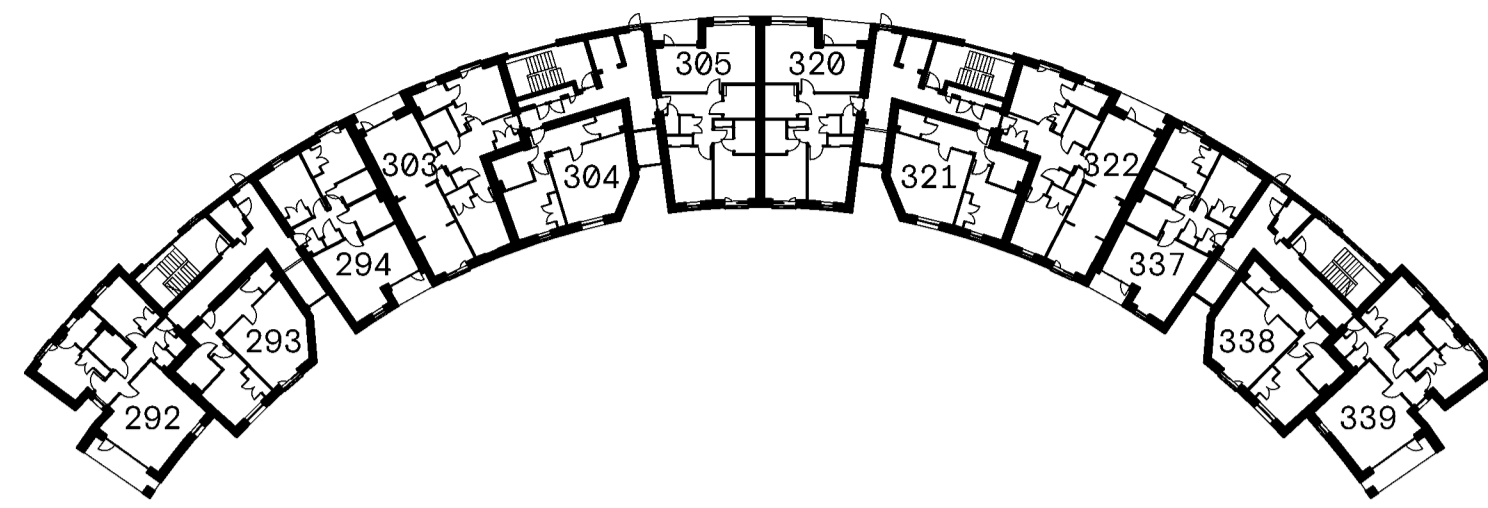


FIRST FLOOR PLAN

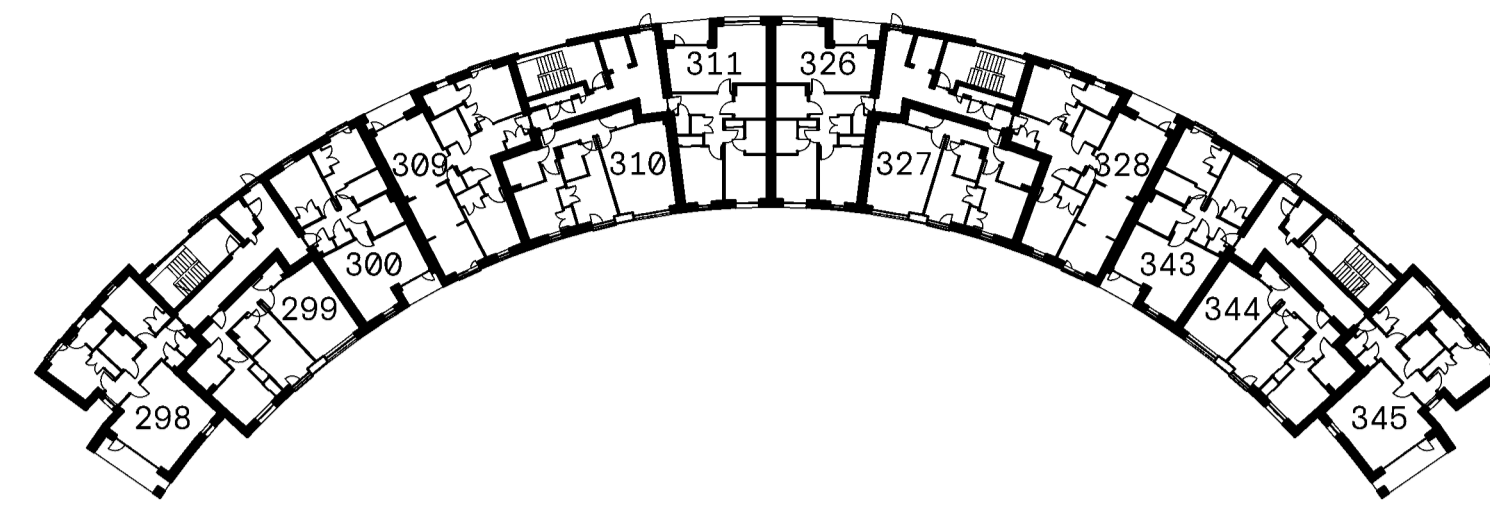


THIRD FLOOR PLAN

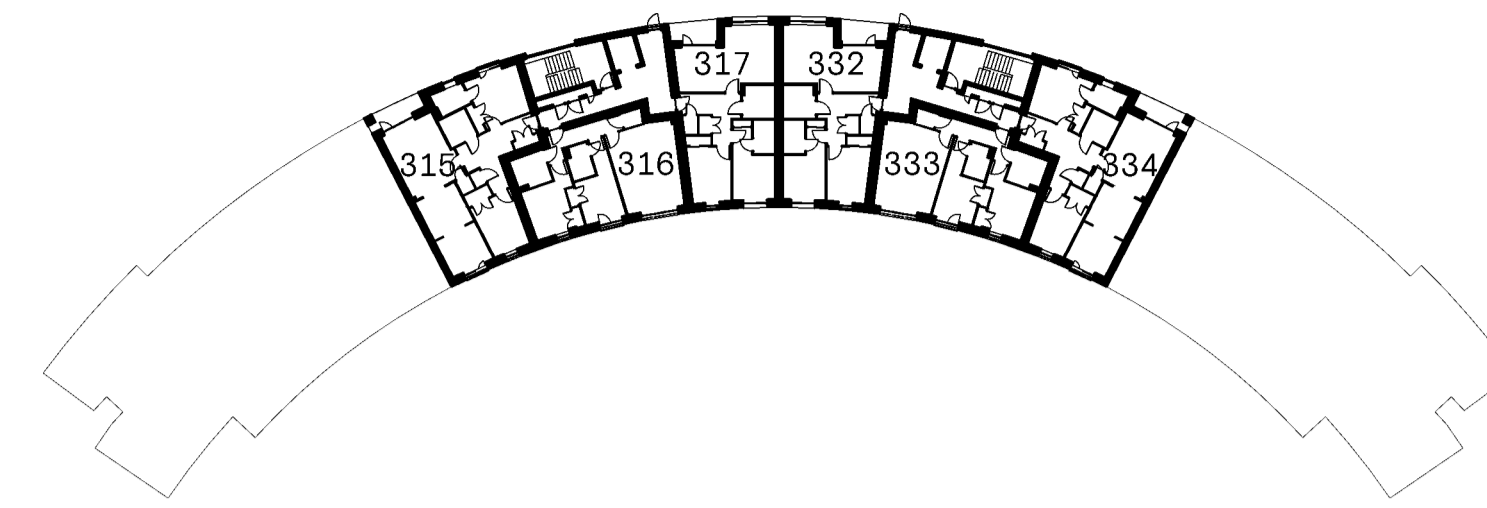


FIFTH FLOOR PLAN

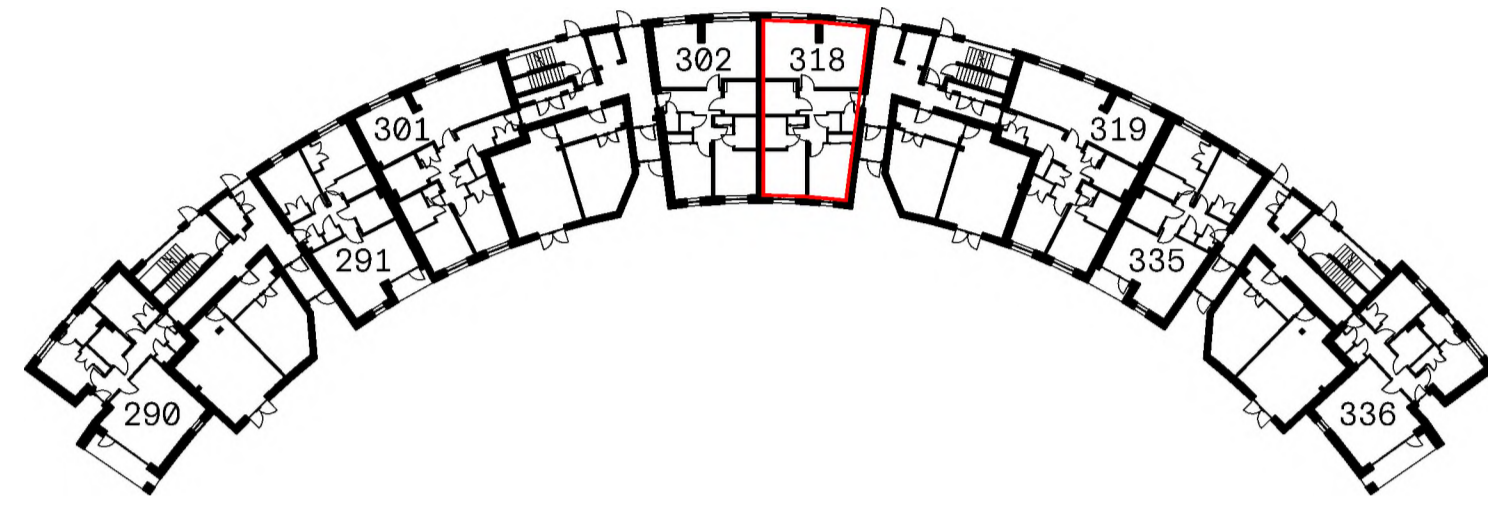

GROUND FLOOR PLAN

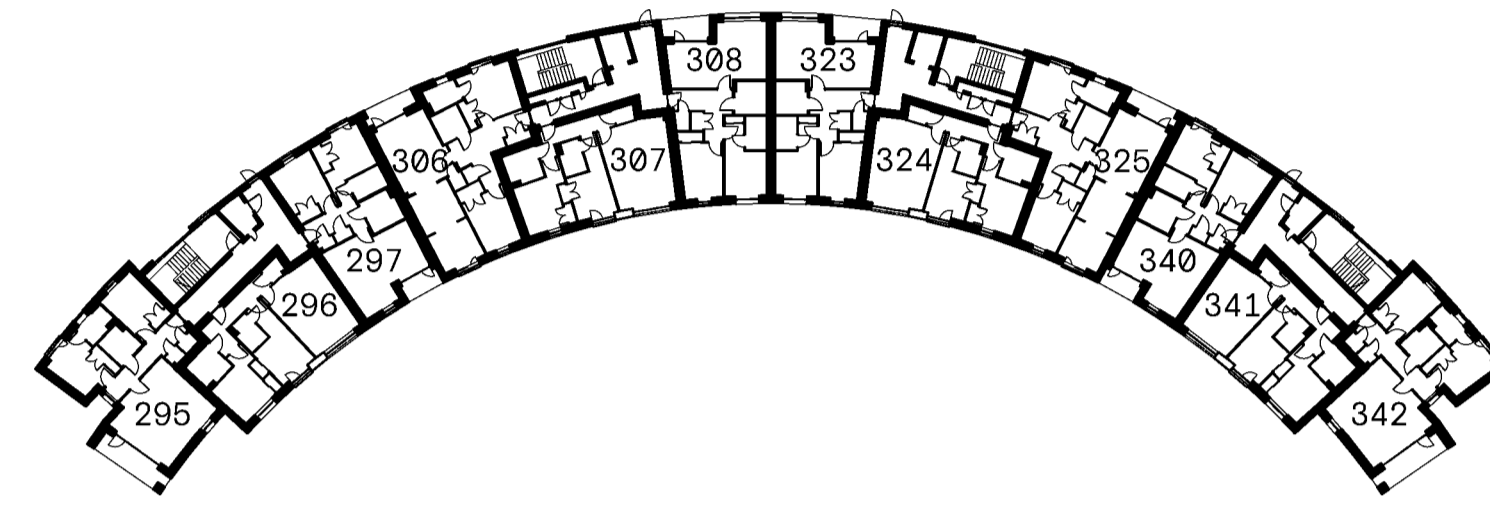


SECOND FLOOR PLAN

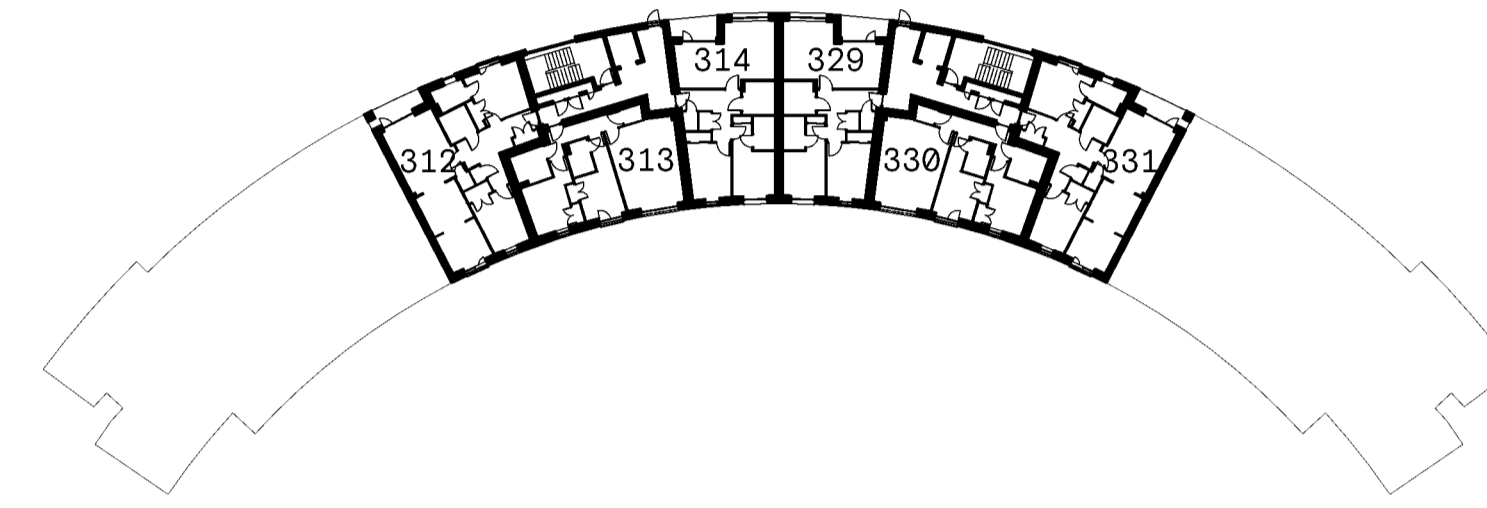

FOURTH FLOOR PLAN

- PLOT TITLE BOUNDARY
- BALCONY TO PLOT HATCHED RED
- CYCLE STORE
- PLANT [SPRINKLER TANK]
- CIRCULATION

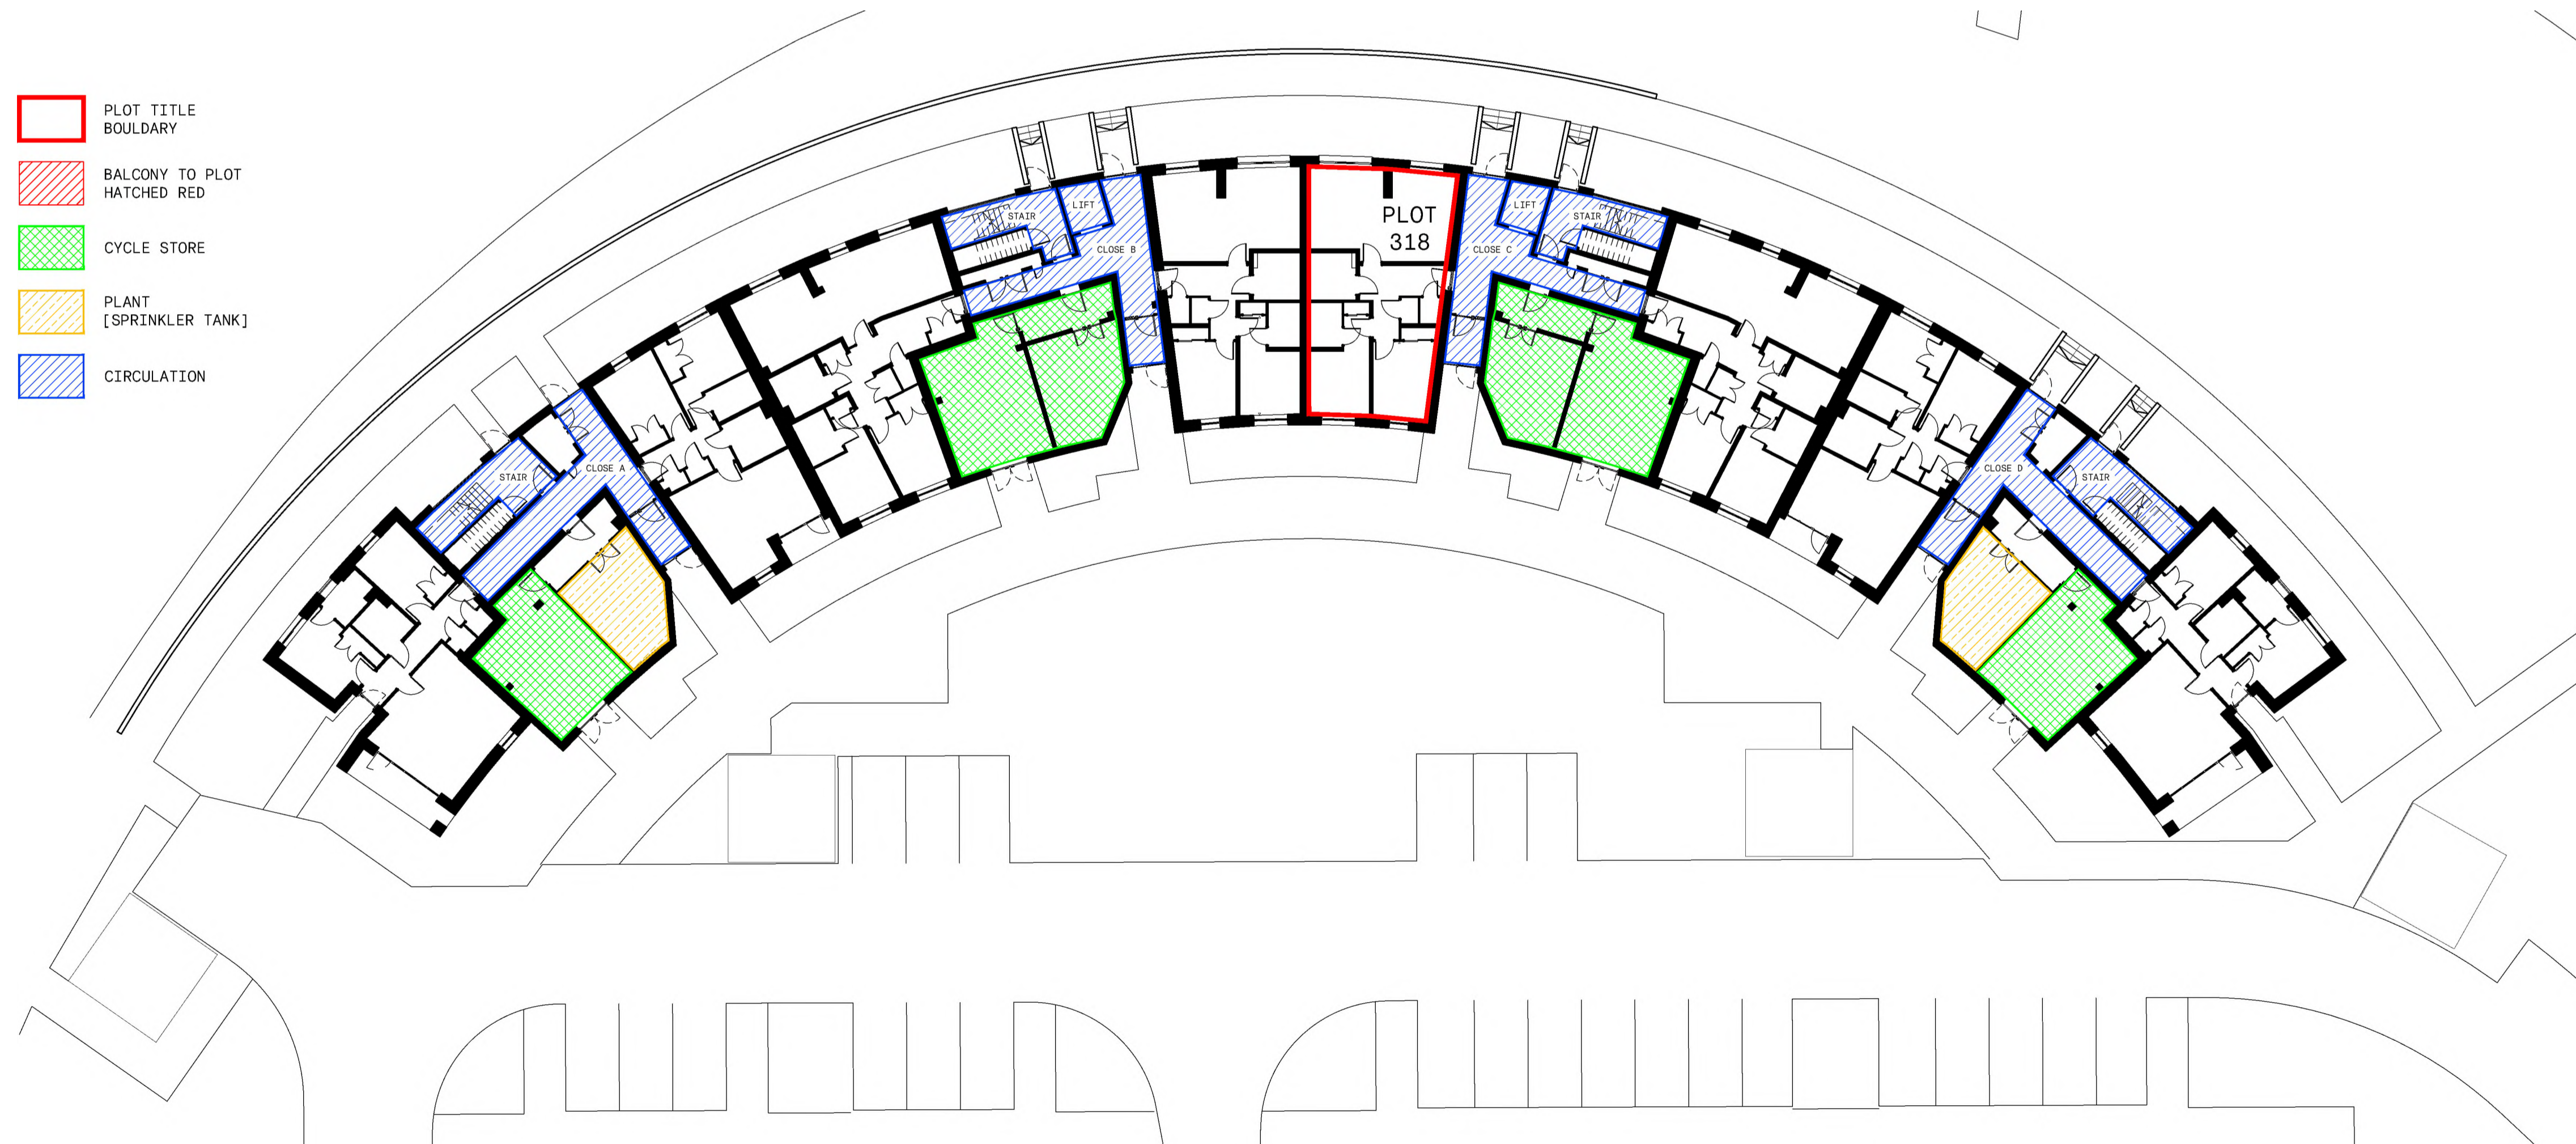

GROUND FLOOR PLAN

The Development registered under title MID198691 and plots 318 to 334 within Core C, Block A4 have been DPA approved.

*The Keeper - 31 July 2024*

Keeper for the Registers of Scotland



Cooper Cromar  
ONYX  
215 Bothwell Street  
Glasgow  
G2 7EZ

T +44 (0) 141 332 2570  
F +44 (0) 141 332 2580  
E info@coopercromar.com

coopercromar.com


### TITLE DEED

**Client:**  
CCG (SCOTLAND) LTD

**Project Title:**  
WESTERN VILLAGES  
GRANTON, EDINBURGH

**Drawing Title:**  
TITLE PLAN - PLOT 318

<b>Scale:</b> 1:200 @ A1	<b>Date:</b> 18.06.2024
<b>Drawn by:</b> GIS	<b>Checked by:</b> DS

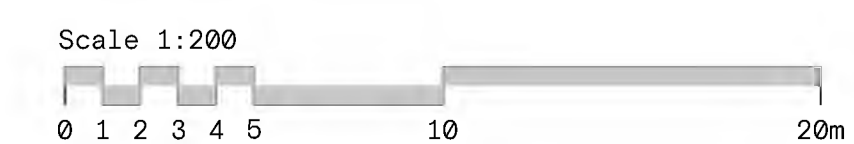


<b>Job No:</b> 19045G	<b>Drawing No:</b> 19045G-CCA-A4-00-DR-A-81-0318	<b>Rev:</b> 
--------------------------	---	-----------------

The Contractor will be held to have examined the site and checked all dimensions and levels before commencing construction work.


No assumption should be made without reference to the Architect.

No dimensions should be scaled from this drawing.


Rev: Description: Date: By:

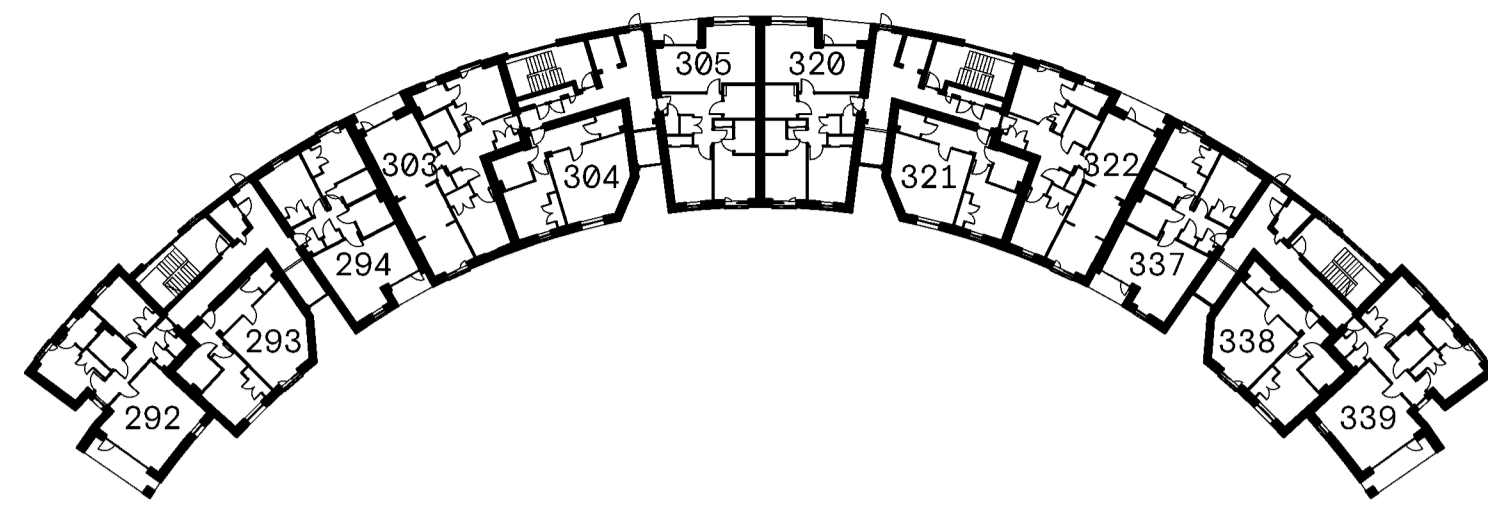


FIRST FLOOR PLAN

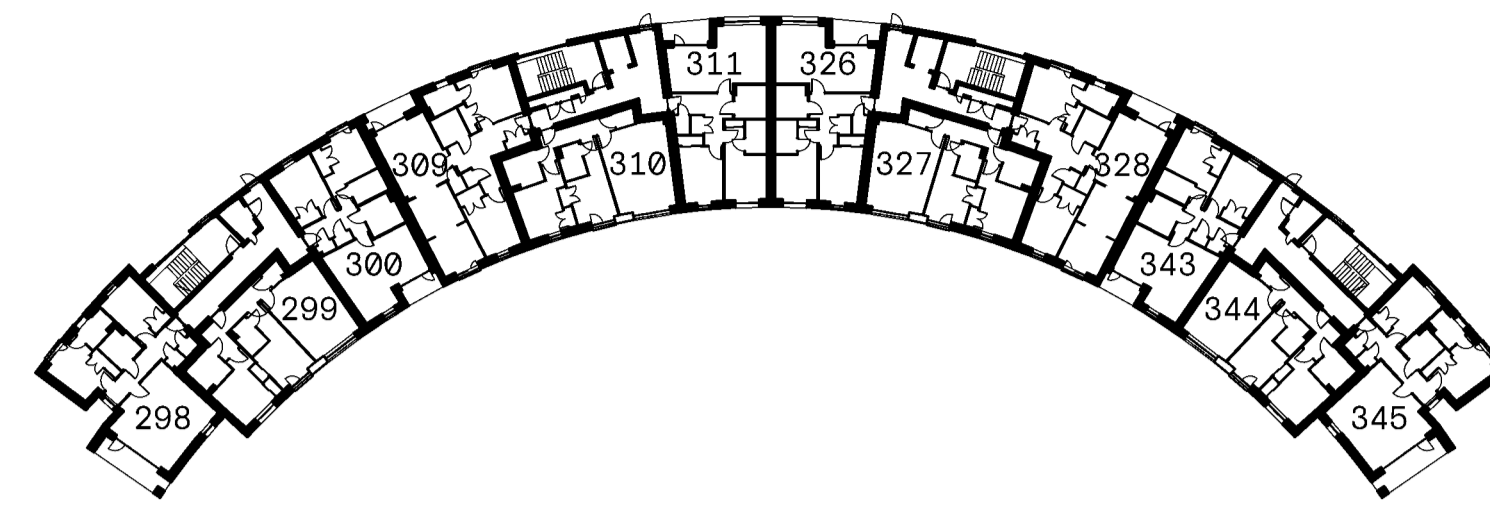


THIRD FLOOR PLAN

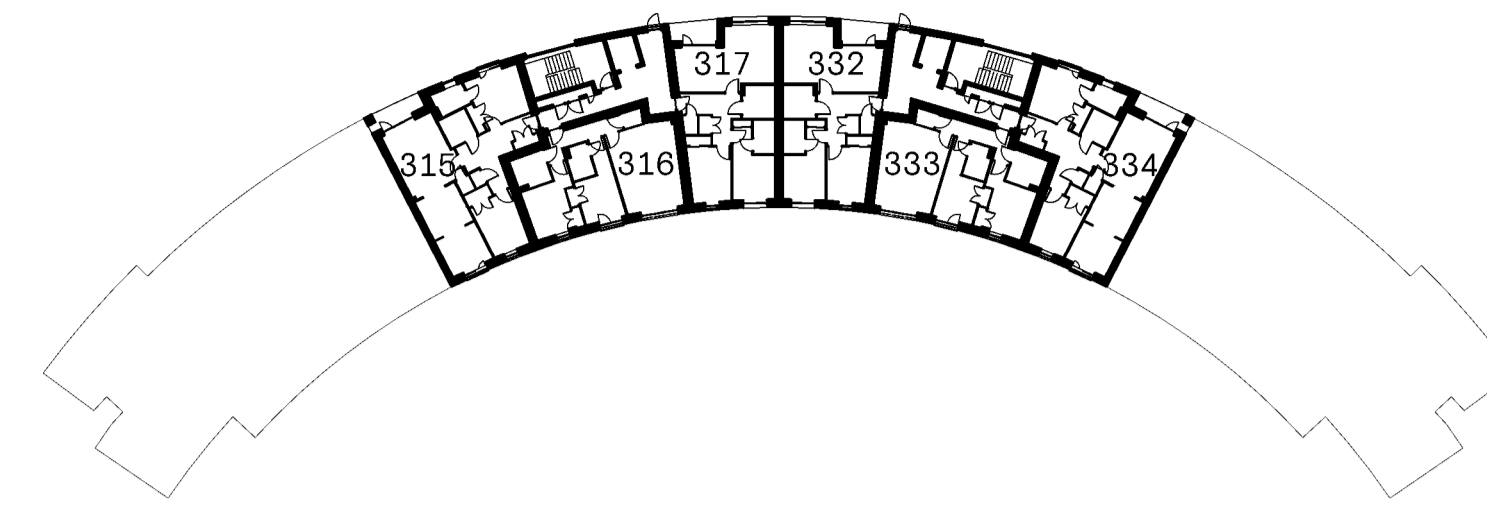


FIFTH FLOOR PLAN

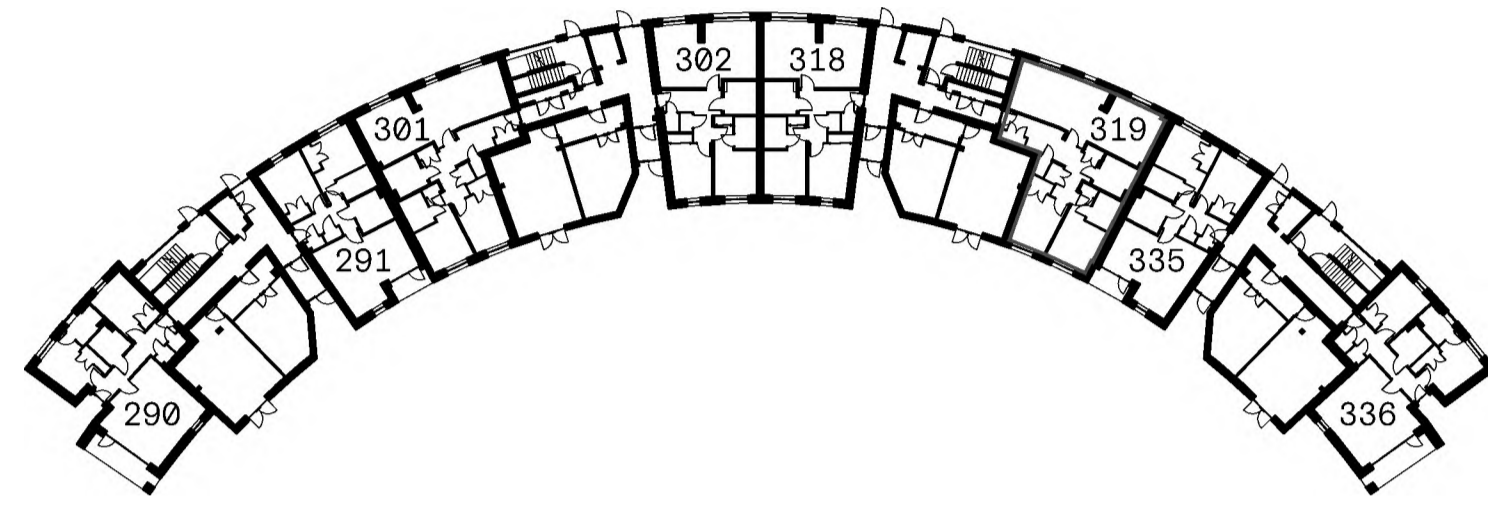

GROUND FLOOR PLAN

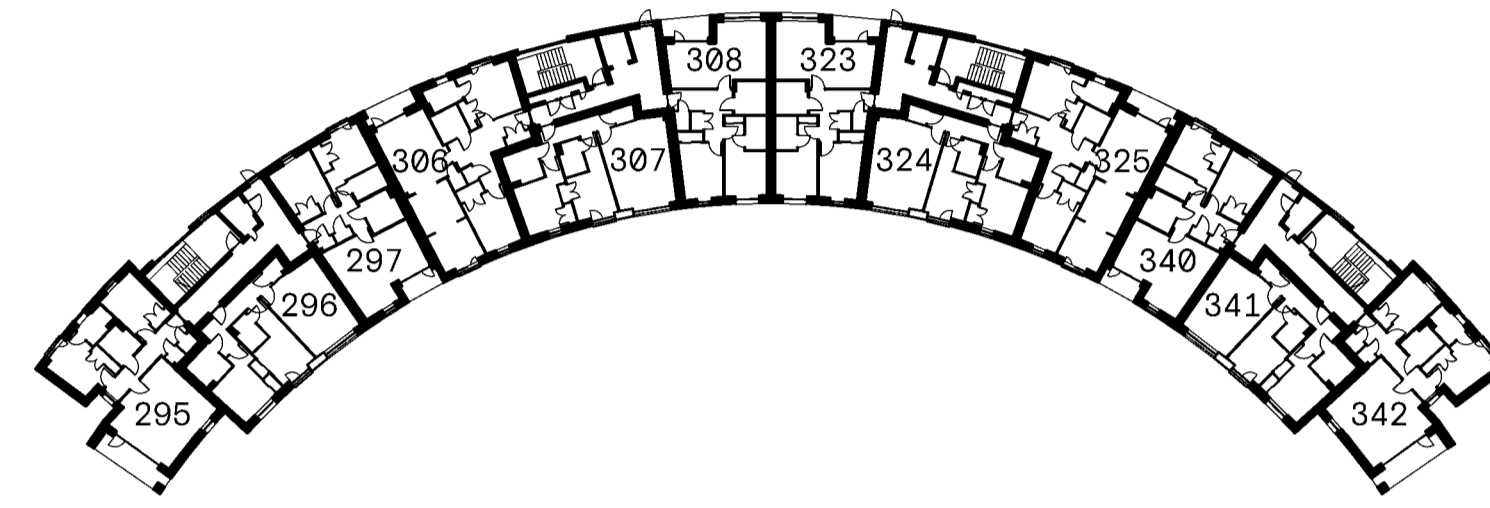


SECOND FLOOR PLAN

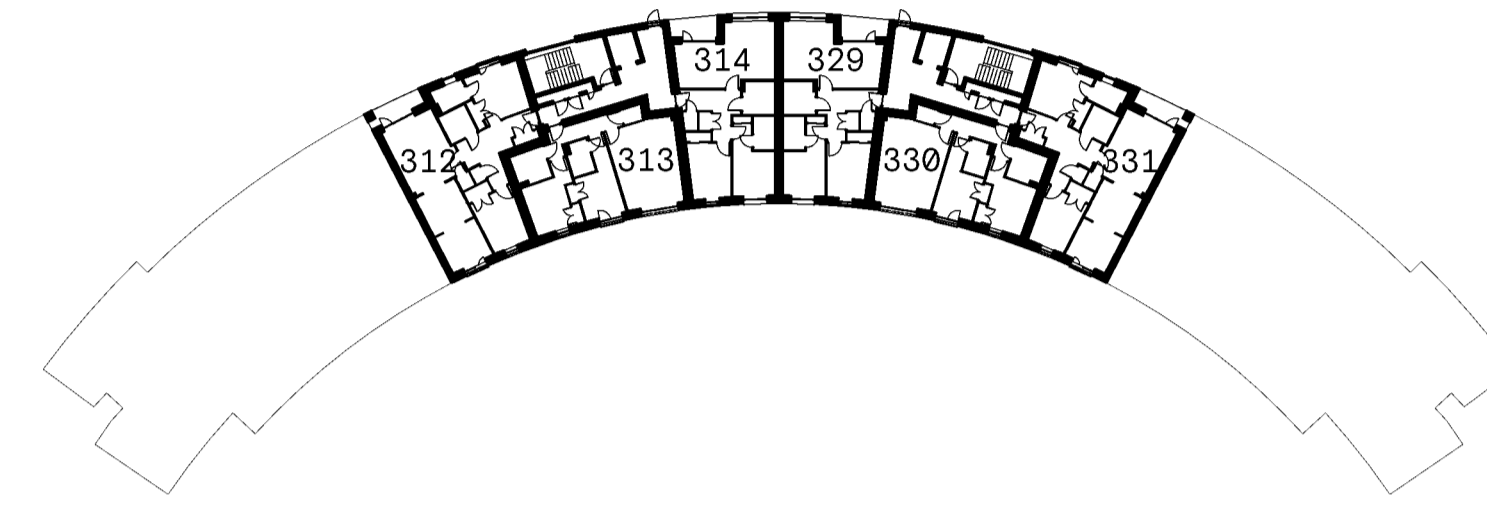

FOURTH FLOOR PLAN

- PLOT TITLE BOUNDARY
- BALCONY TO PLOT HATCHED RED
- CYCLE STORE
- PLANT [SPRINKLER TANK]
- CIRCULATION

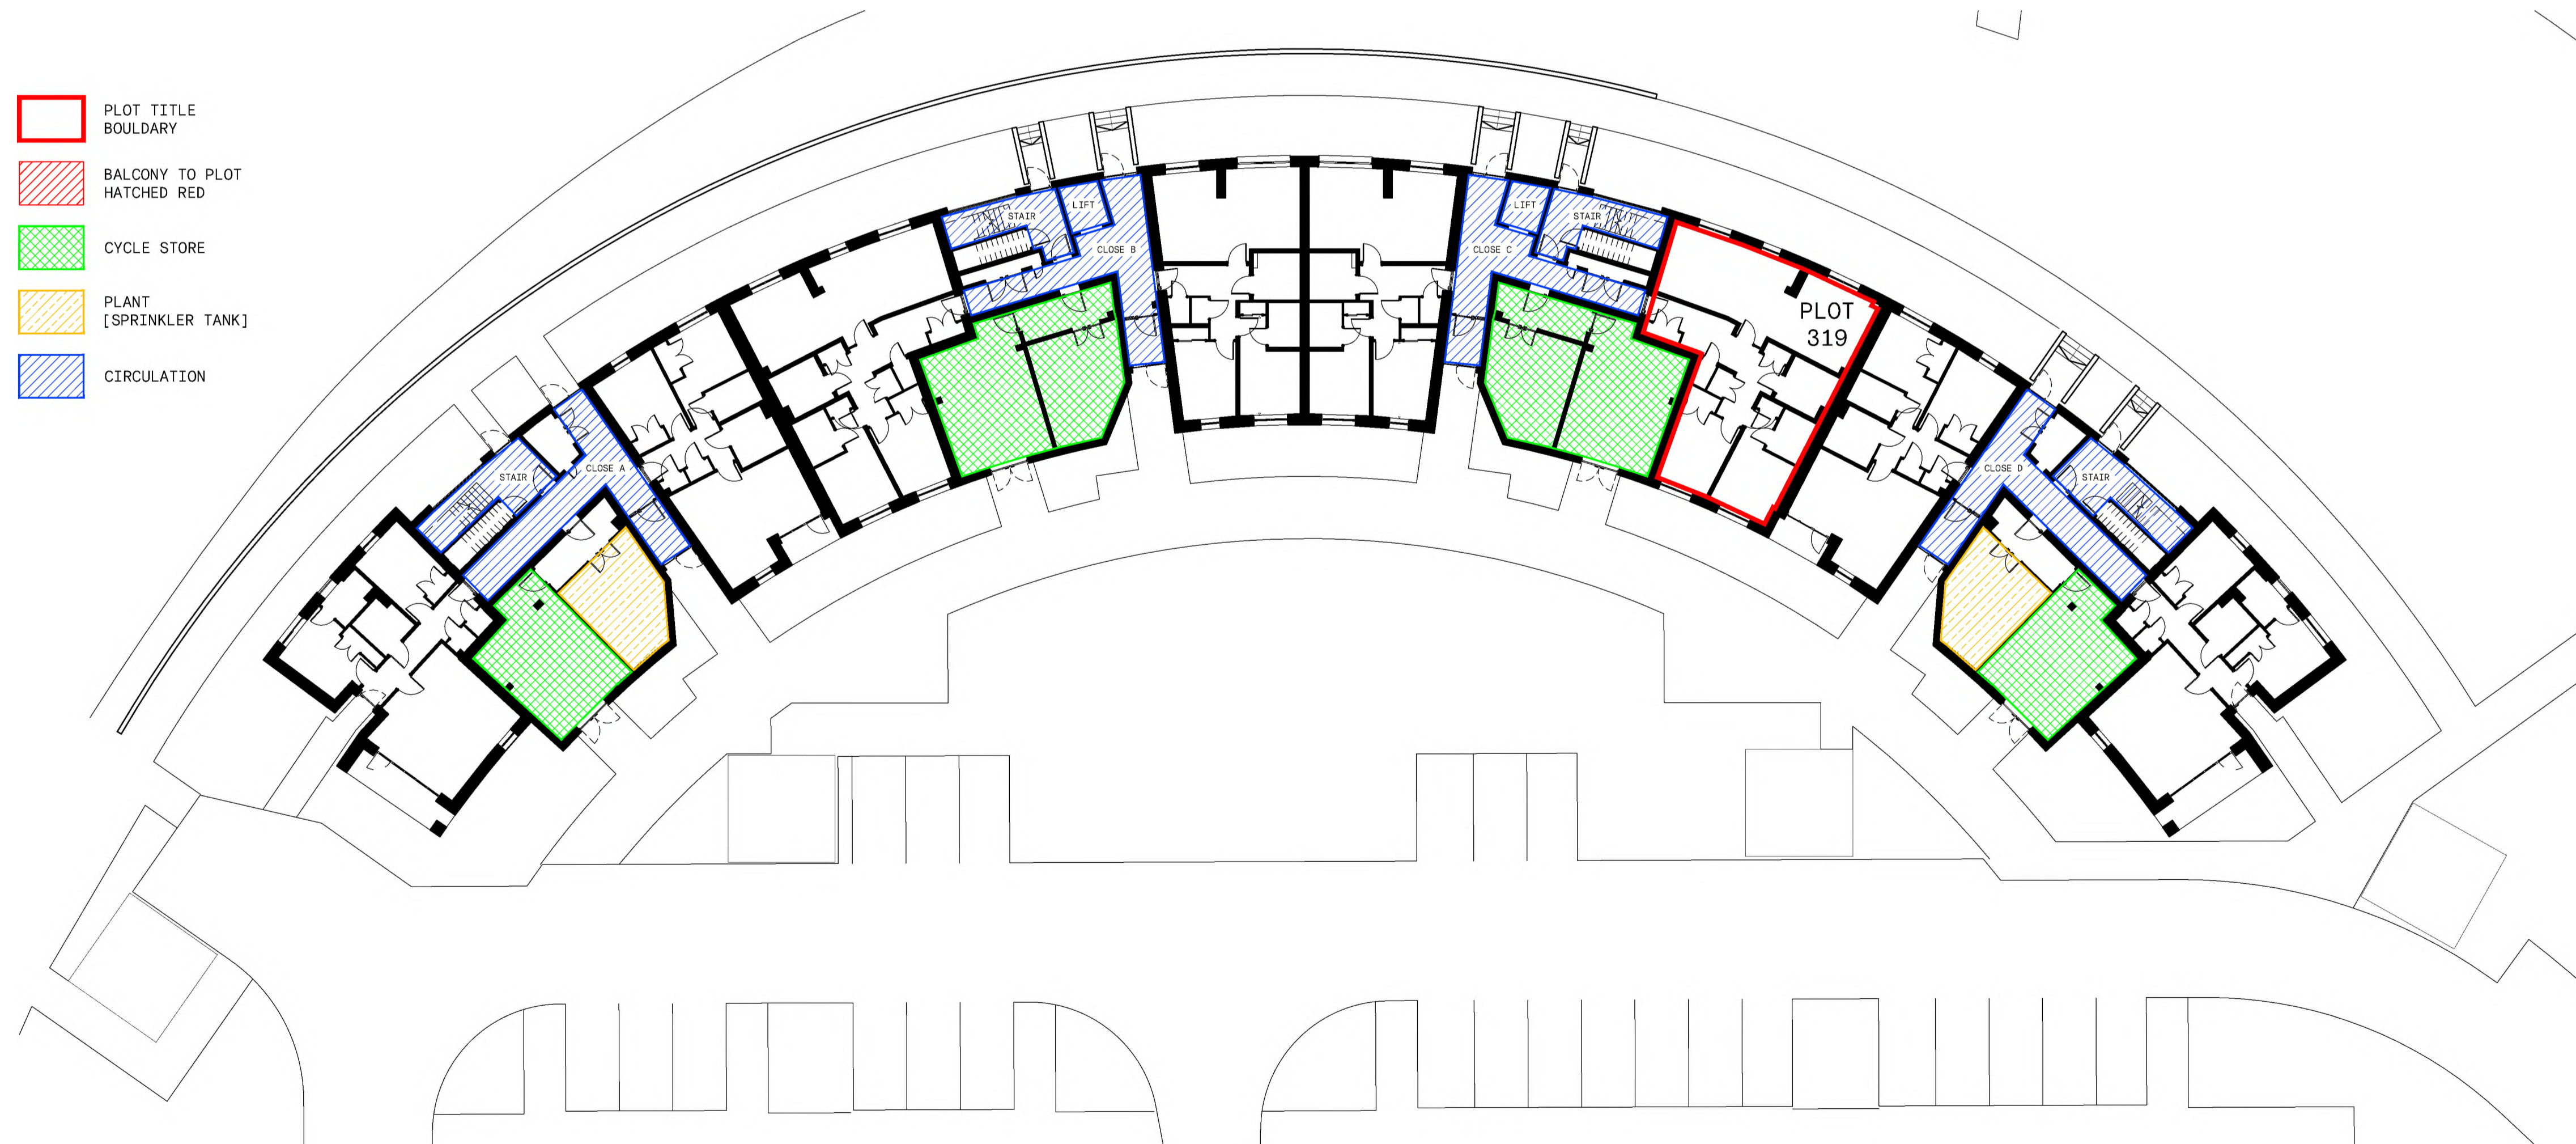

GROUND FLOOR PLAN



Cooper Cromar  
 ONYX  
 215 Bothwell Street  
 Glasgow  
 G2 7EZ

T +44 (0) 141 332 2570  
 F +44 (0) 141 332 2580  
 E info@coopercromar.com

coopercromar.com


**TITLE DEED**

**Client:**  
 CCG (SCOTLAND) LTD

**Project Title:**  
 WESTERN VILLAGES  
 GRANTON, EDINBURGH

**Drawing Title:**  
 TITLE PLAN - PLOT 319

Scale:	Date:	
1:200 @ A1	18.06.2024	
Drawn by:	Checked by:	
GIS	DS	
Job No:	Drawing No:	Rev:
19045G	19045G-CCA-A4-00-DR-A-81-0319	

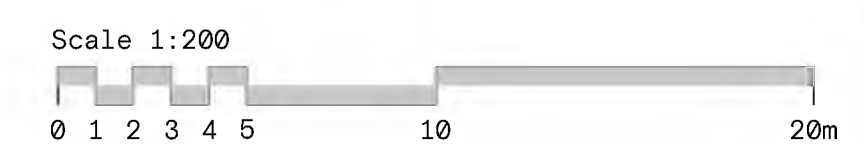


The Contractor will be held to have examined the site and checked all dimensions and levels before commencing construction work.


No assumption should be made without reference to the Architect.

No dimensions should be scaled from this drawing.


Rev: Description: Date: By:

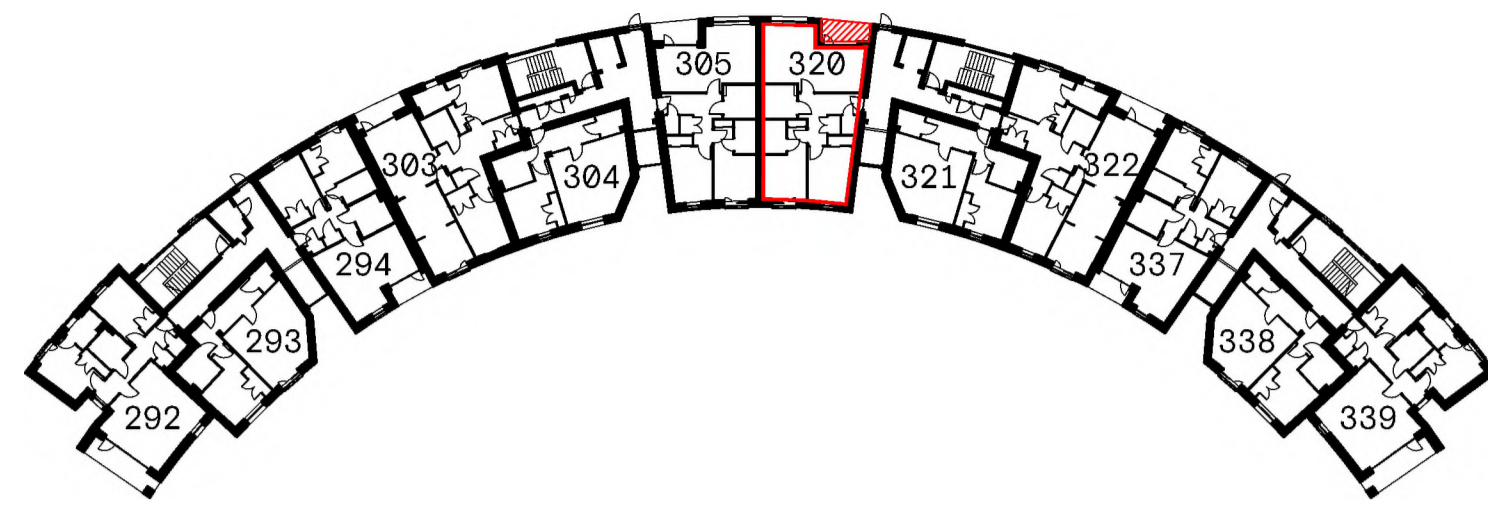


FIRST FLOOR PLAN

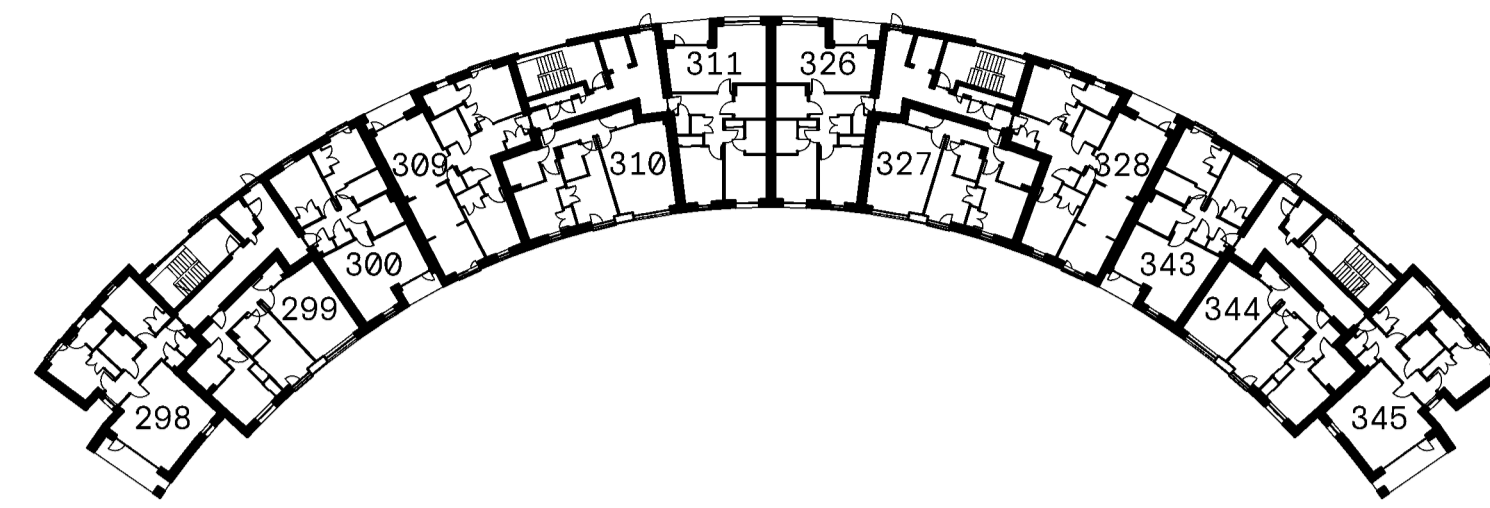


THIRD FLOOR PLAN

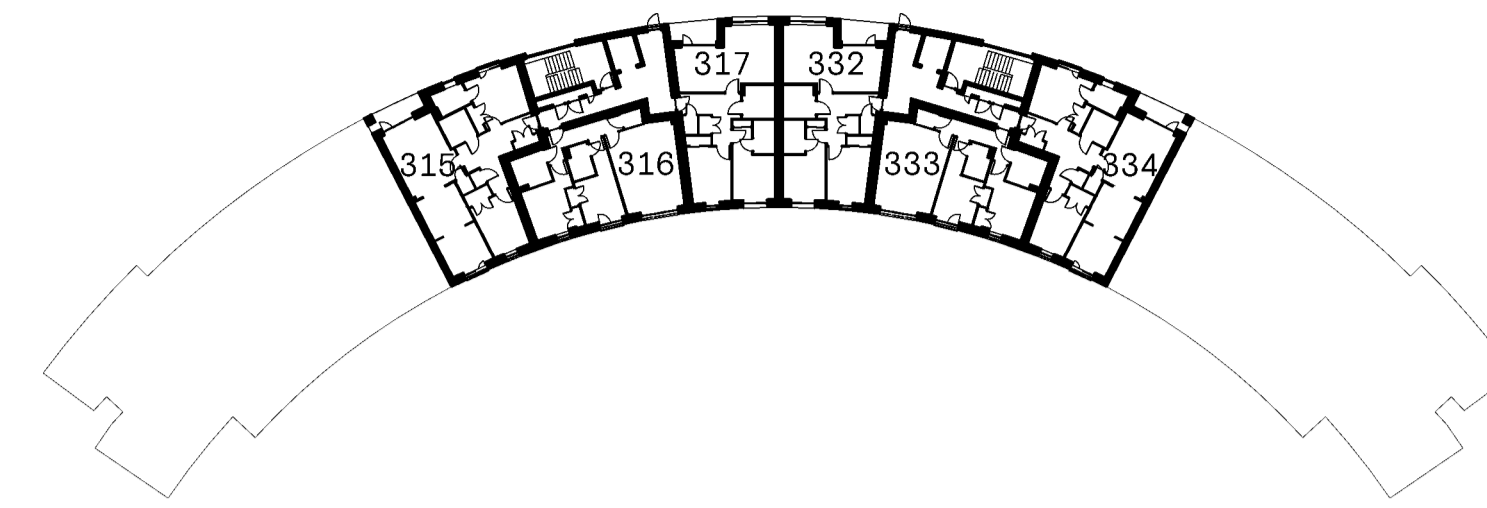


FIFTH FLOOR PLAN

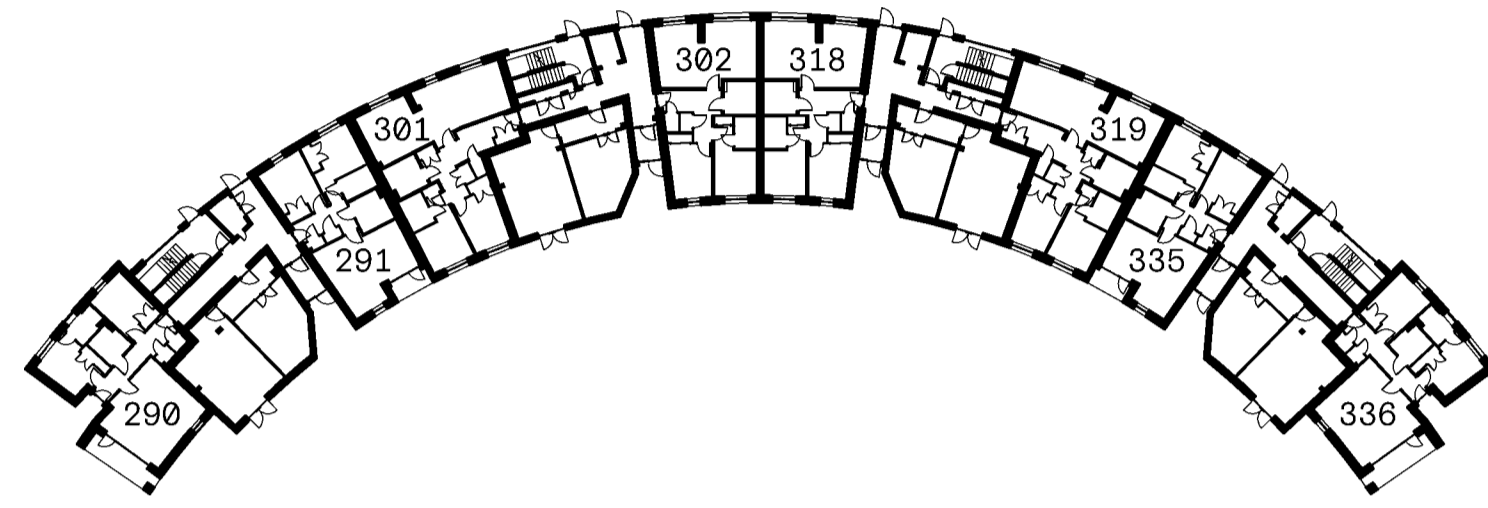

GROUND FLOOR PLAN

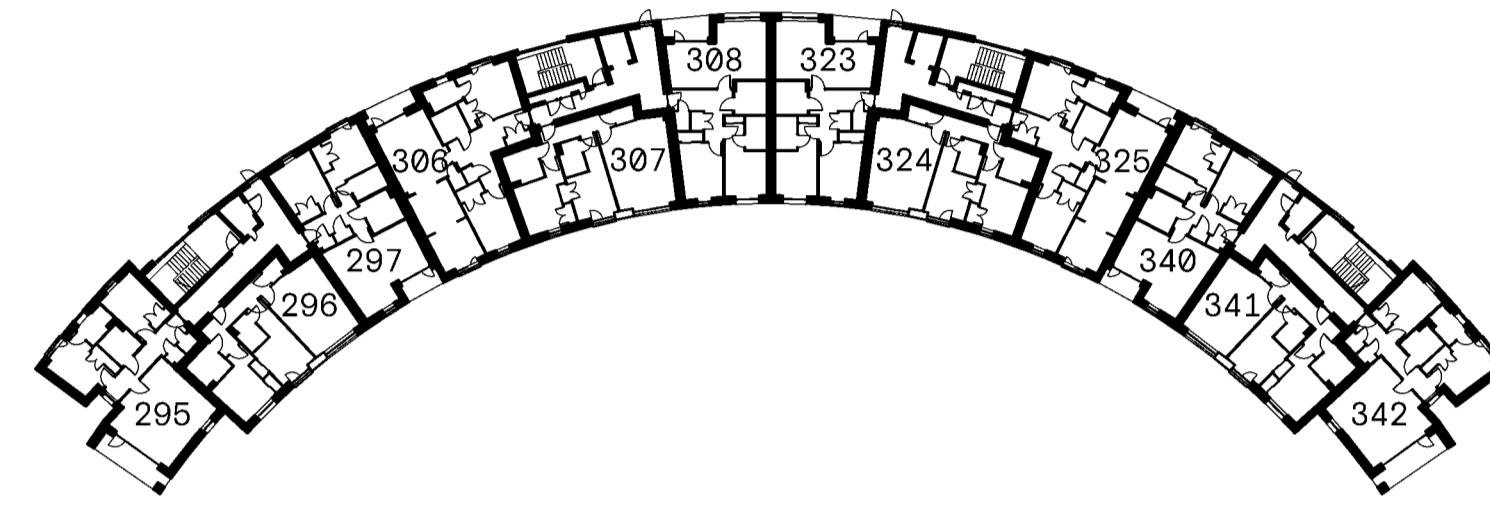

SECOND FLOOR PLAN

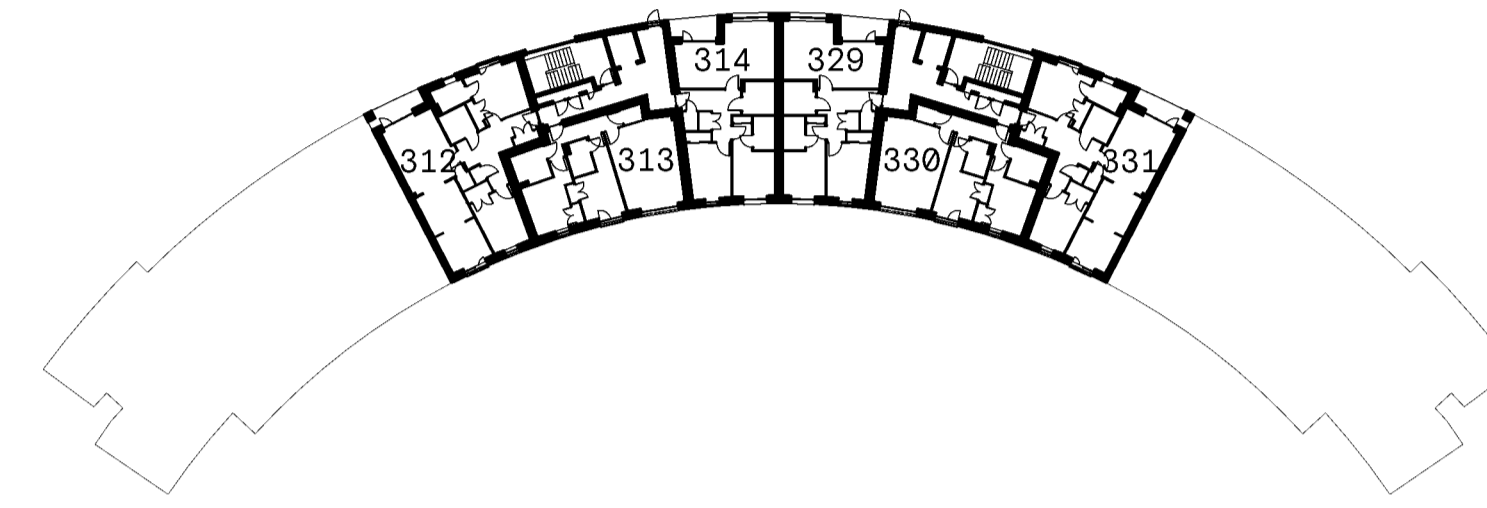

FOURTH FLOOR PLAN

- PLOT TITLE BOUNDARY
- BALCONY TO PLOT HATCHED RED
- CYCLE STORE
- PLANT [SPRINKLER TANK]
- CIRCULATION



FIRST FLOOR PLAN



Cooper Cromar  
 ONYX  
 215 Bothwell Street  
 Glasgow  
 G2 7EZ

T +44 (0) 141 332 2570  
 F +44 (0) 141 332 2580  
 E info@coopercromar.com

coopercromar.com


**TITLE DEED**

**Client:**  
 CCG (SCOTLAND) LTD

**Project Title:**  
 WESTERN VILLAGES  
 GRANTON, EDINBURGH

**Drawing Title:**  
 TITLE PLAN - PLOT 320

Scale:	Date:	
1:200 @ A1	18.06.2024	
Drawn by:	Checked by:	
GIS	DS	
Job No:	Drawing No:	Rev:
19045G	19045G-CCA-A4-00-DR-A-81-0320	

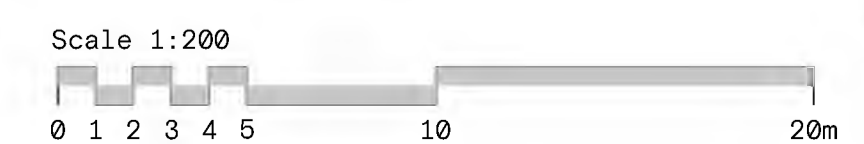


The Contractor will be held to have examined the site and checked all dimensions and levels before commencing construction work.


No assumption should be made without reference to the Architect.

No dimensions should be scaled from this drawing.


Rev: Description: Date: By:

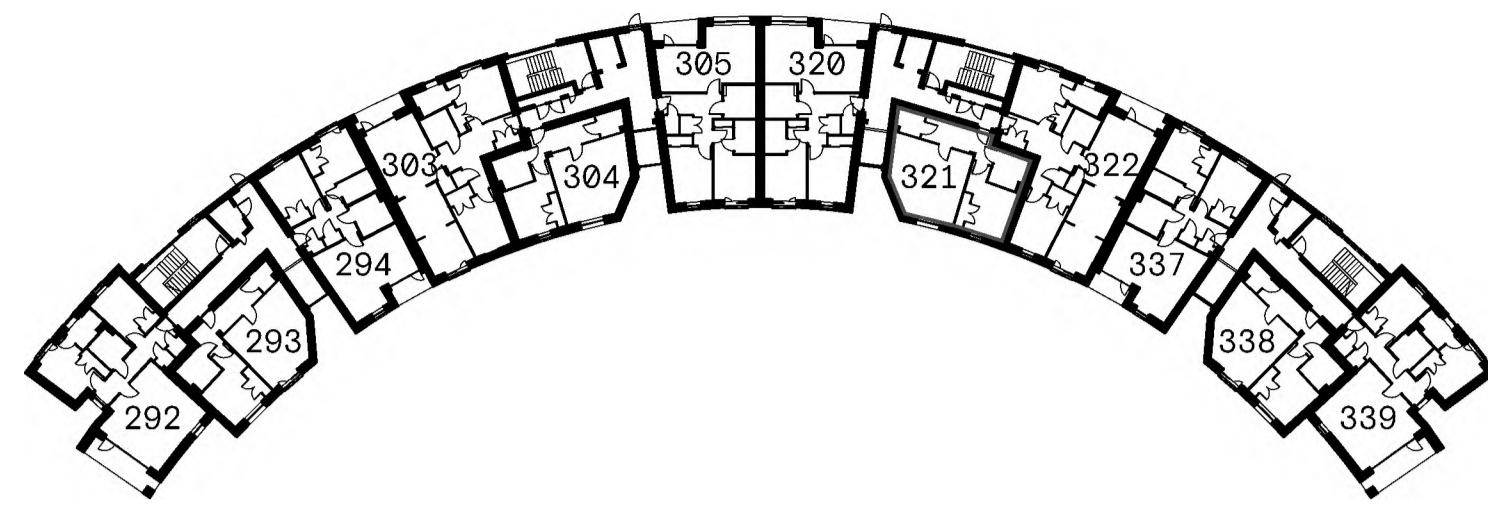


FIRST FLOOR PLAN

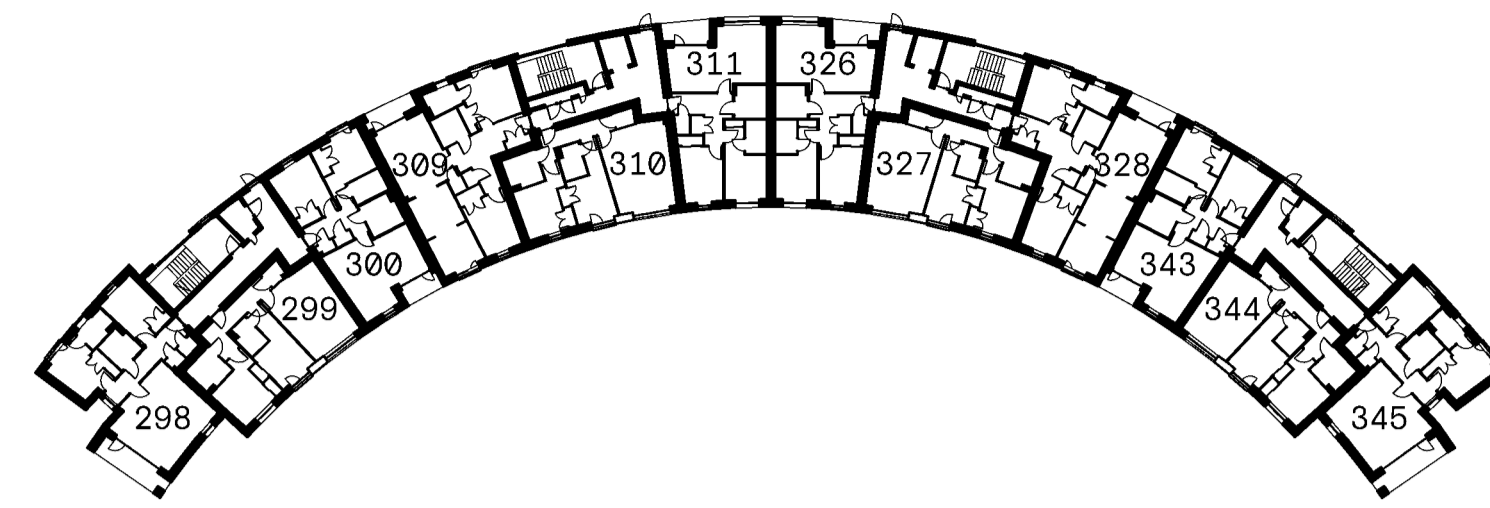


THIRD FLOOR PLAN

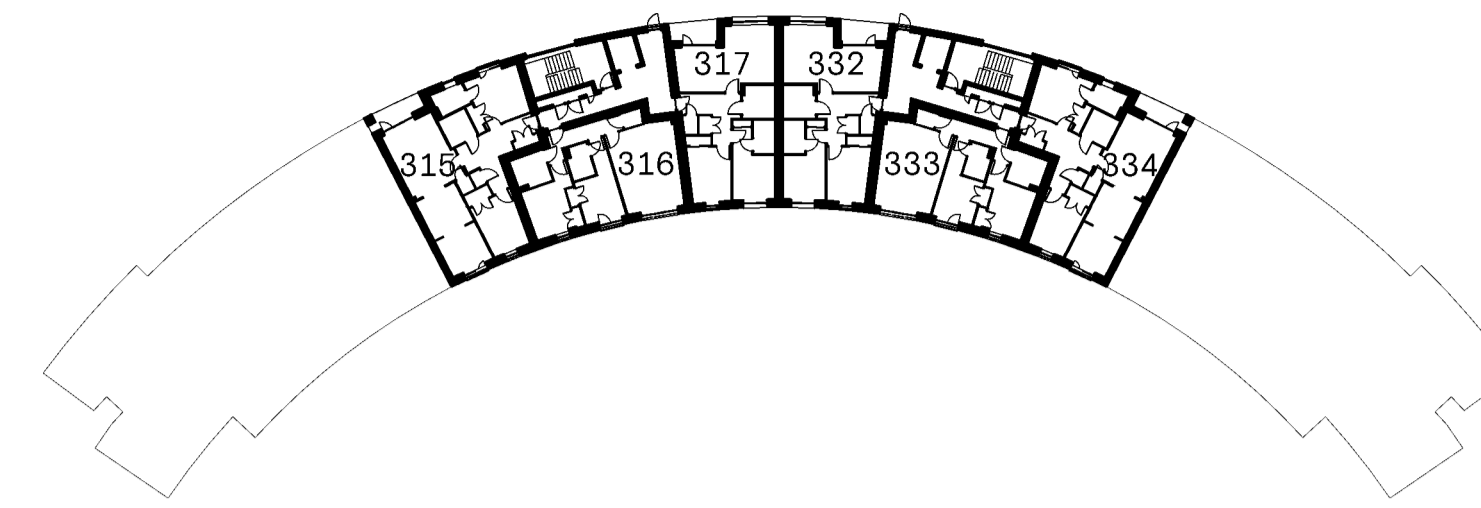


FIFTH FLOOR PLAN

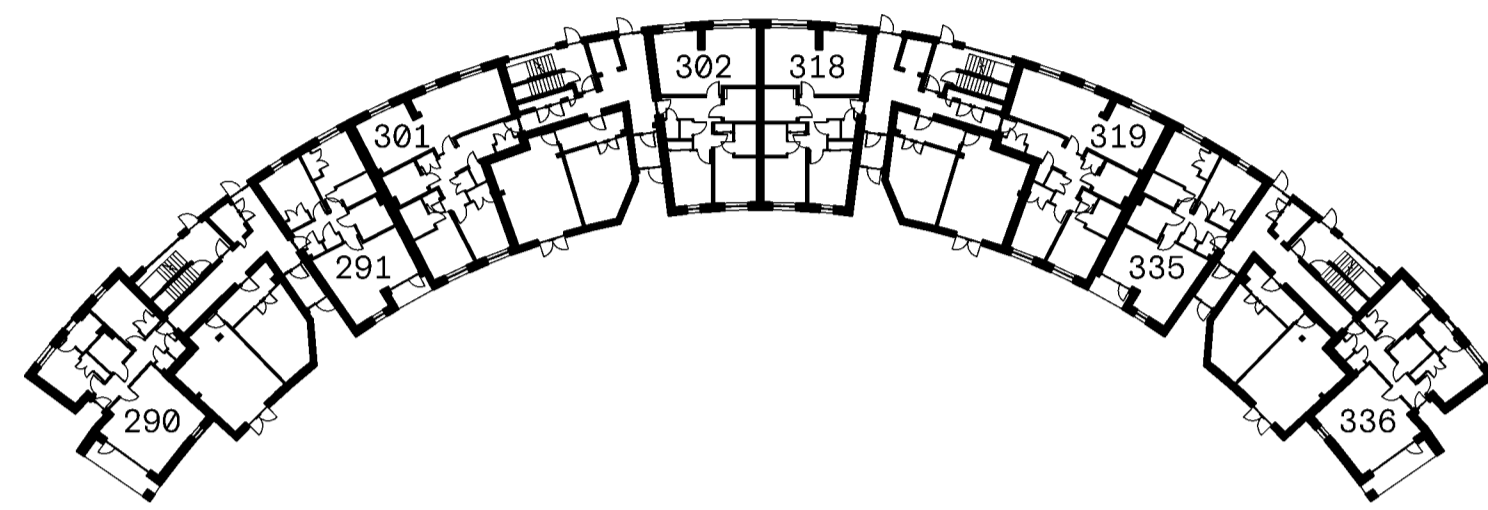



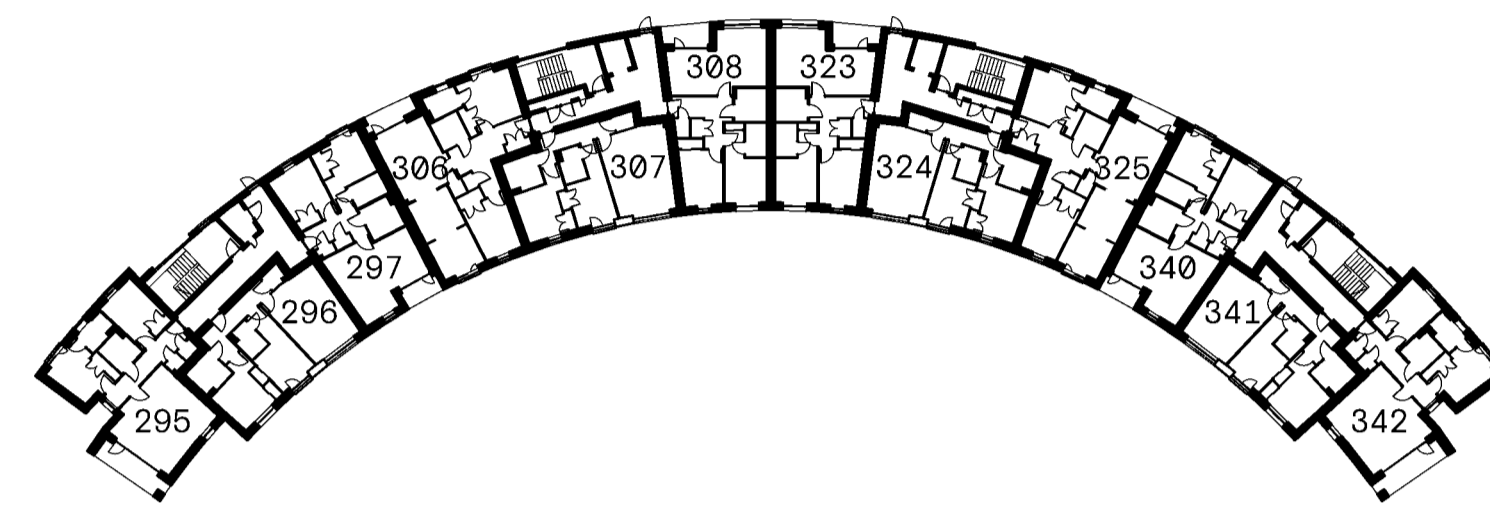


GROUND FLOOR PLAN

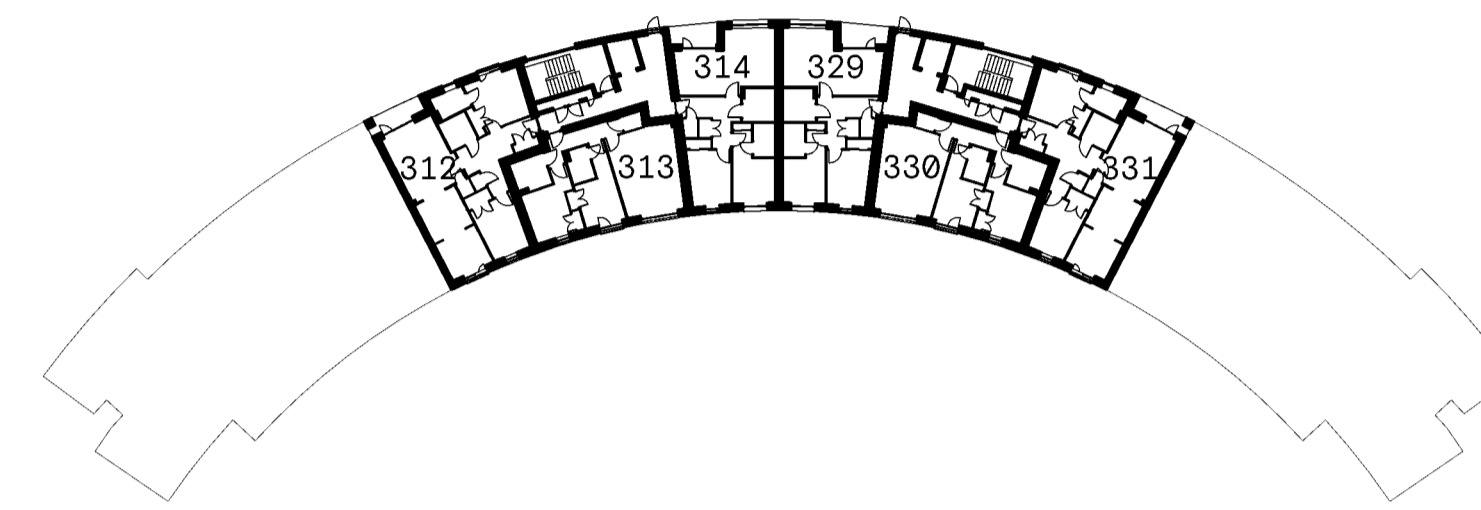

SECOND FLOOR PLAN



FOURTH FLOOR PLAN

-  PLOT TITLE BOUNDARY
-  BALCONY TO PLOT HATCHED RED
-  CYCLE STORE
-  PLANT [SPRINKLER TANK]
-  CIRCULATION



FIRST FLOOR PLAN



Cooper Cromar  
 ONYX  
 215 Bothwell Street  
 Glasgow  
 G2 7EZ

T +44 (0) 141 332 2570  
 F +44 (0) 141 332 2580  
 E info@coopercromar.com

coopercromar.com


**TITLE DEED**

**Client:**  
 CCG (SCOTLAND) LTD

**Project Title:**  
 WESTERN VILLAGES  
 GRANTON, EDINBURGH

**Drawing Title:**  
 TITLE PLAN - PLOT 321

<b>Scale:</b>	<b>Date:</b>	
1:200 @ A1	18.06.2024	
<b>Drawn by:</b>	<b>Checked by:</b>	
GIS	DS	
<b>Job No:</b>	<b>Drawing No:</b>	<b>Rev:</b>
19045G	19045G-CCA-A4-00-DR-A-81-0321	

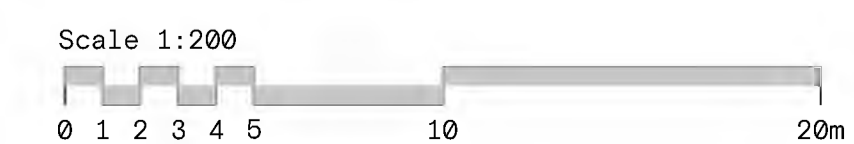


The Contractor will be held to have examined the site and checked all dimensions and levels before commencing construction work.


No assumption should be made without reference to the Architect.

No dimensions should be scaled from this drawing.


Rev: Description: Date: By:

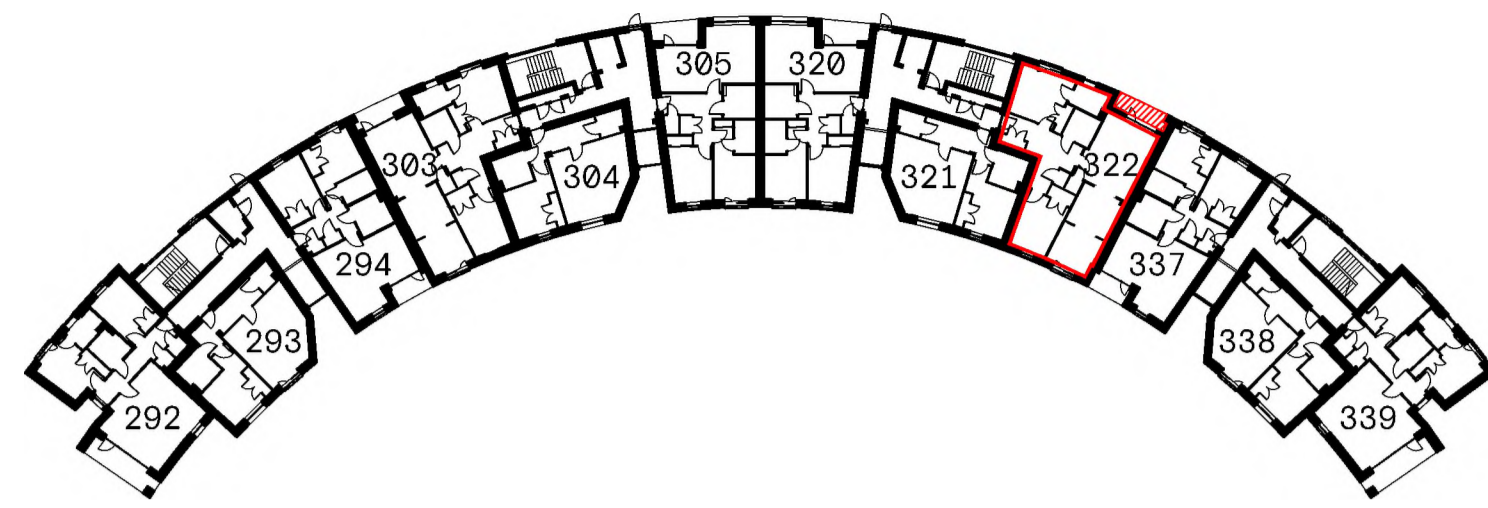


FIRST FLOOR PLAN

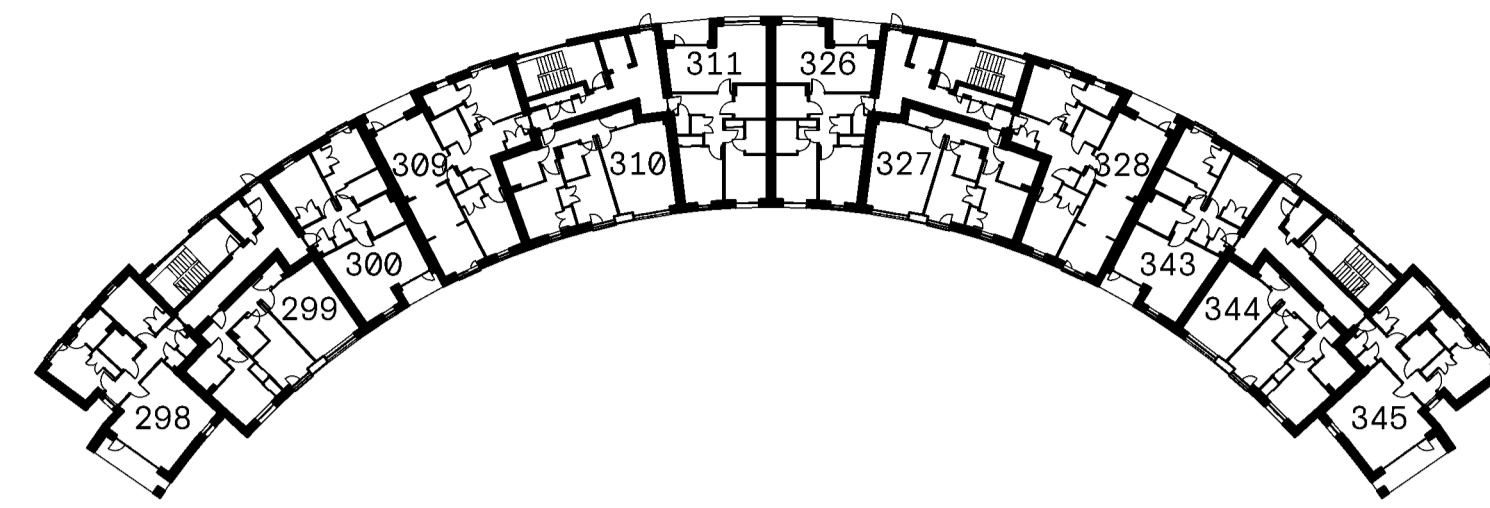


THIRD FLOOR PLAN

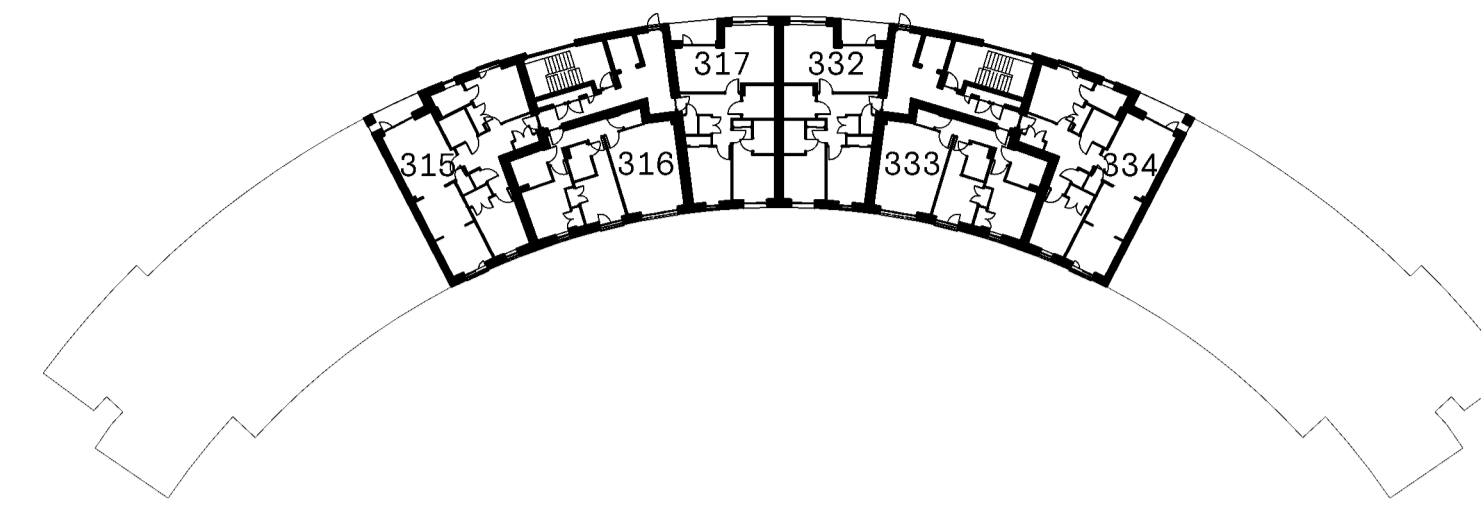


FIFTH FLOOR PLAN

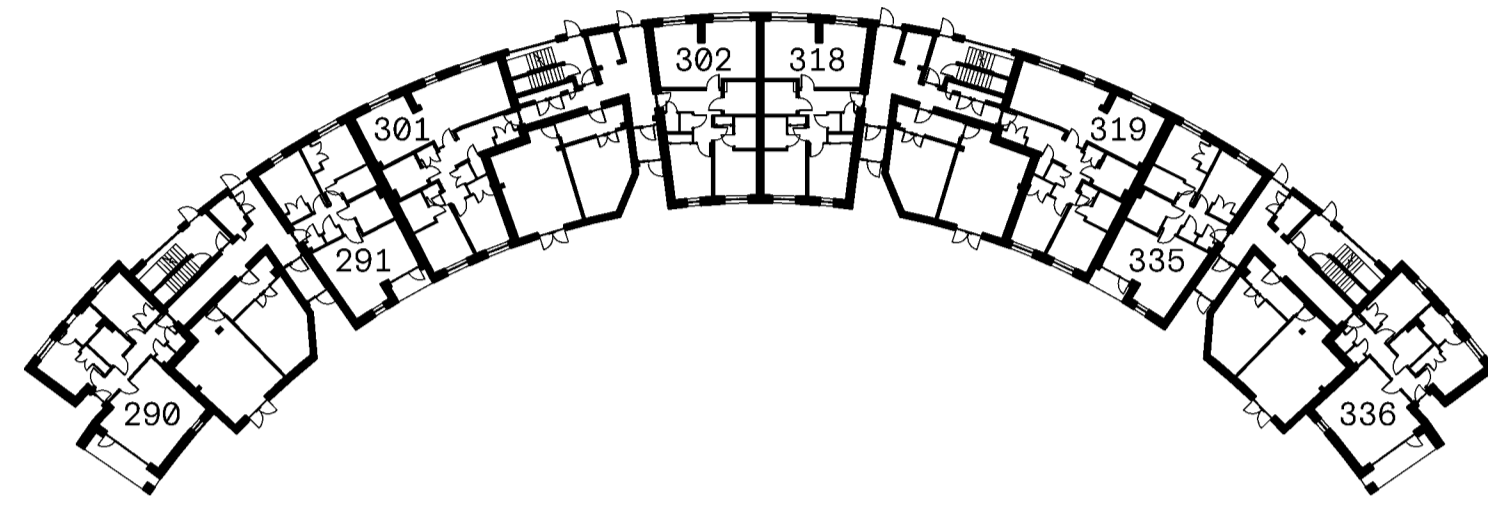



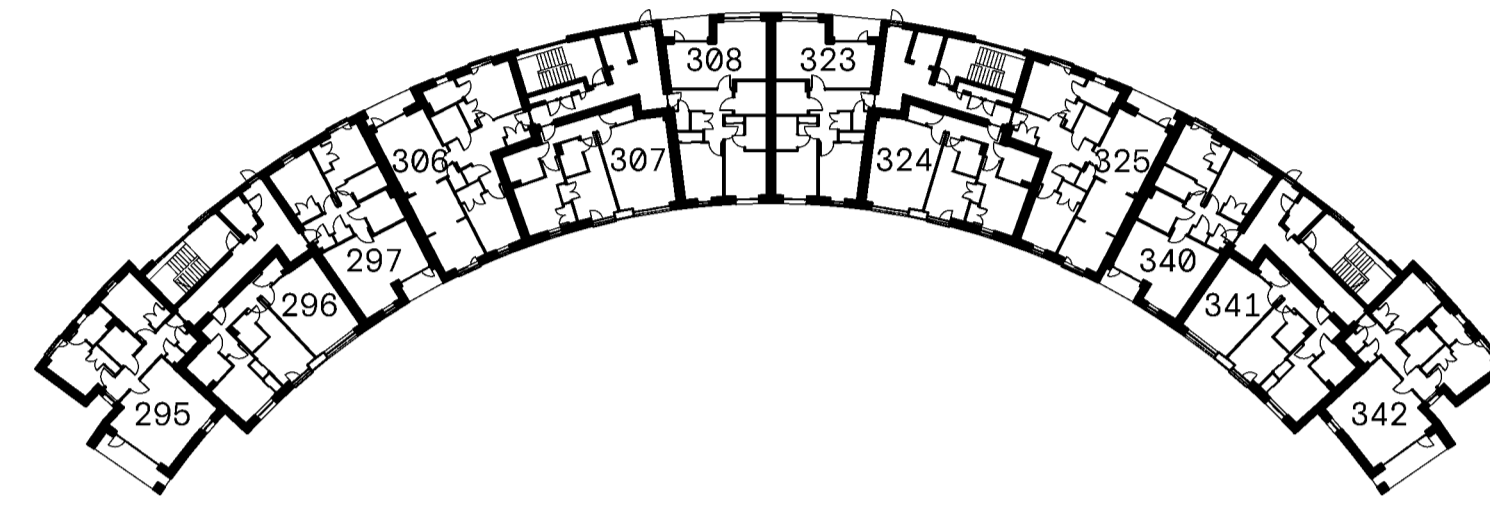


GROUND FLOOR PLAN

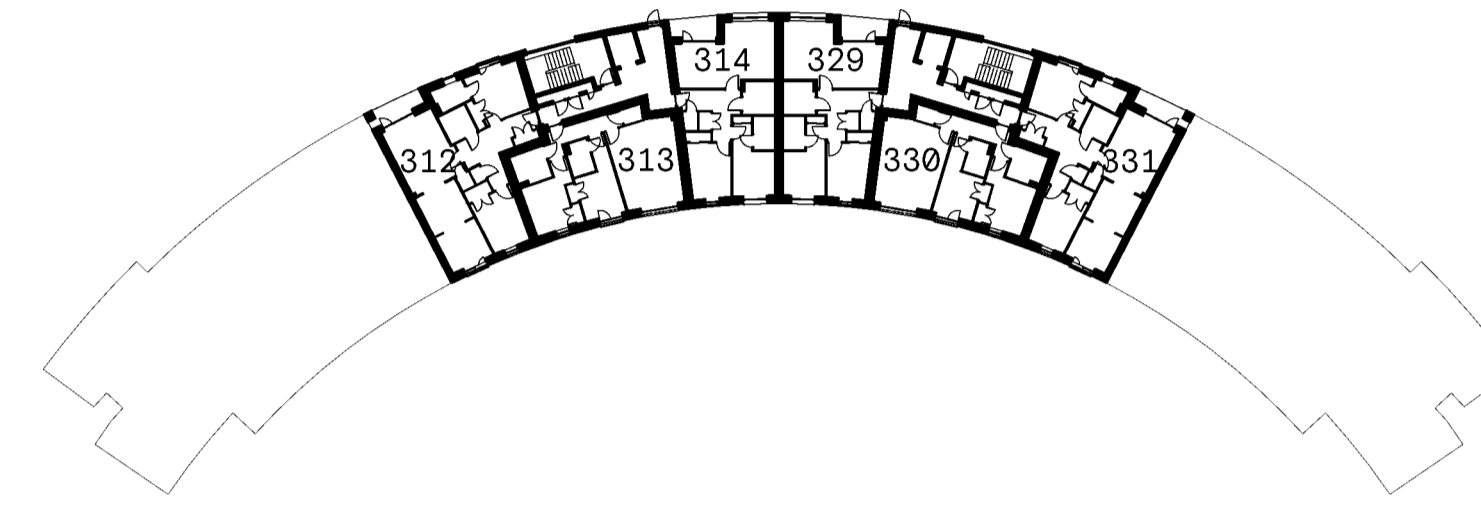

SECOND FLOOR PLAN



FOURTH FLOOR PLAN

-  PLOT TITLE BOUNDARY
-  BALCONY TO PLOT HATCHED RED
-  CYCLE STORE
-  PLANT [SPRINKLER TANK]
-  CIRCULATION



FIRST FLOOR PLAN



Cooper Cromar  
ONYX  
215 Bothwell Street  
Glasgow  
G2 7EZ


T +44 (0) 141 332 2570  
F +44 (0) 141 332 2580  
E info@coopercromar.com

coopercromar.com

### TITLE DEED

Client: CCG (SCOTLAND) LTD  
Project Title: WESTERN VILLAGES  
GRANTON, EDINBURGH  
Drawing Title: TITLE PLAN - PLOT 322

Scale:	Date:	
1:200 @ A1	18.06.2024	
Drawn by:	Checked by:	
GIS	DS	
Job No:	Drawing No:	Rev:
19045G	19045G-CCA-A4-00-DR-A-81-0322	

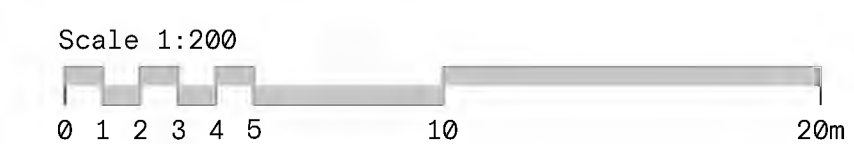


The Contractor will be held to have examined the site and checked all dimensions and levels before commencing construction work.


No assumption should be made without reference to the Architect.

No dimensions should be scaled from this drawing.


Rev: Description: Date: By:

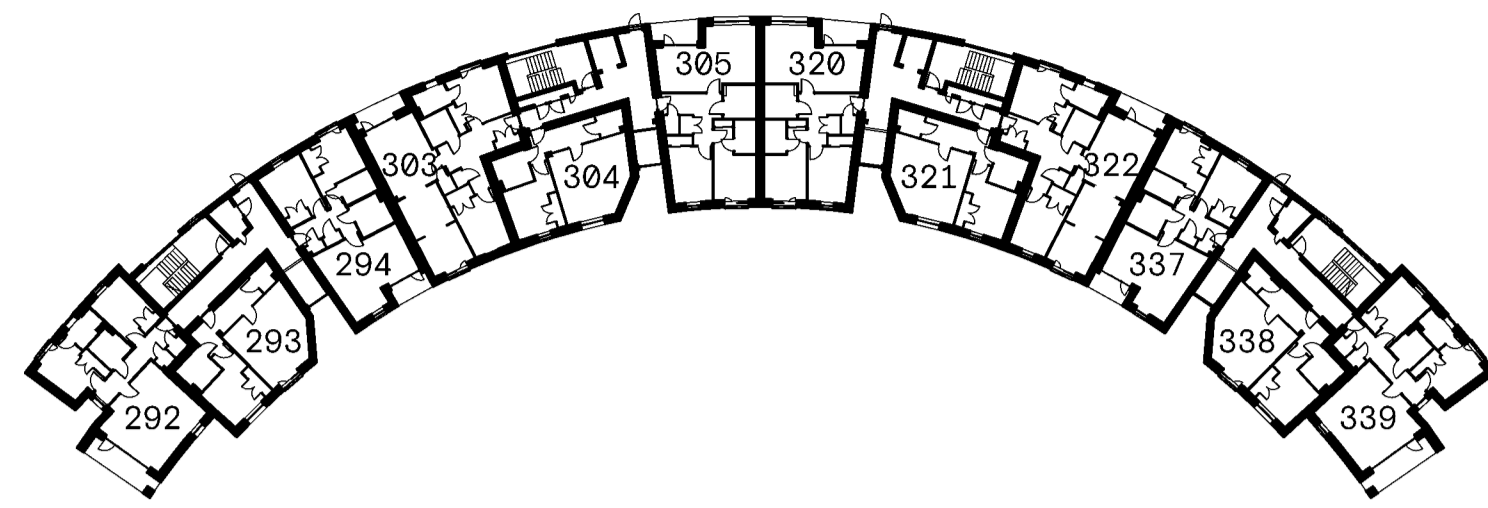


FIRST FLOOR PLAN

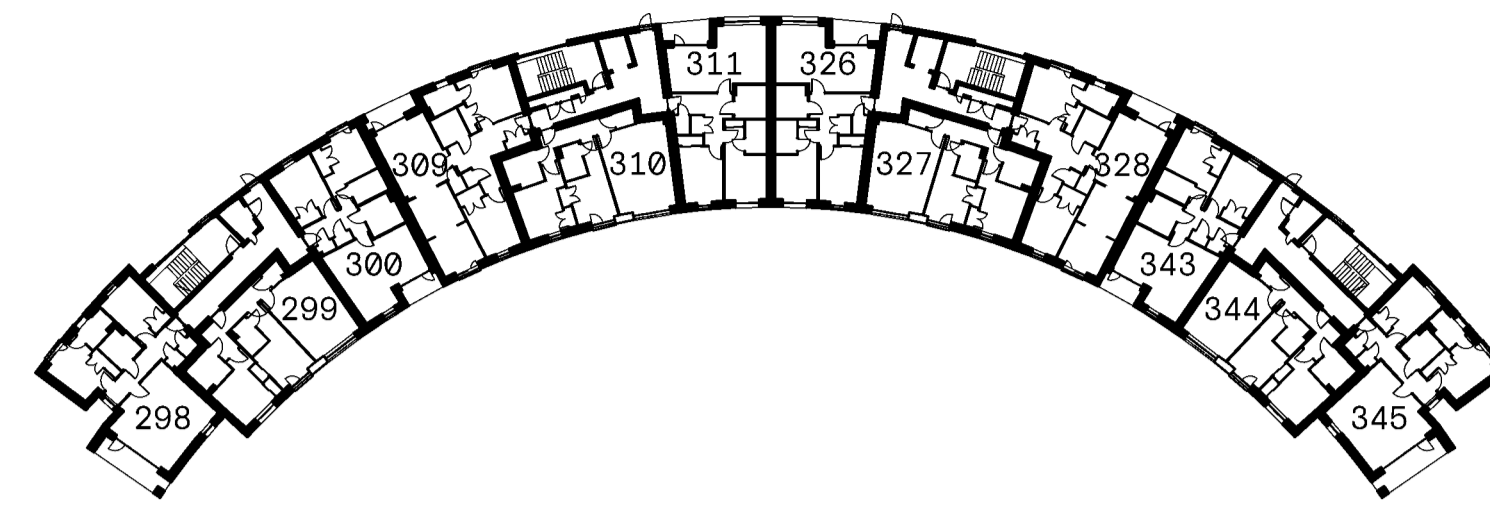


THIRD FLOOR PLAN

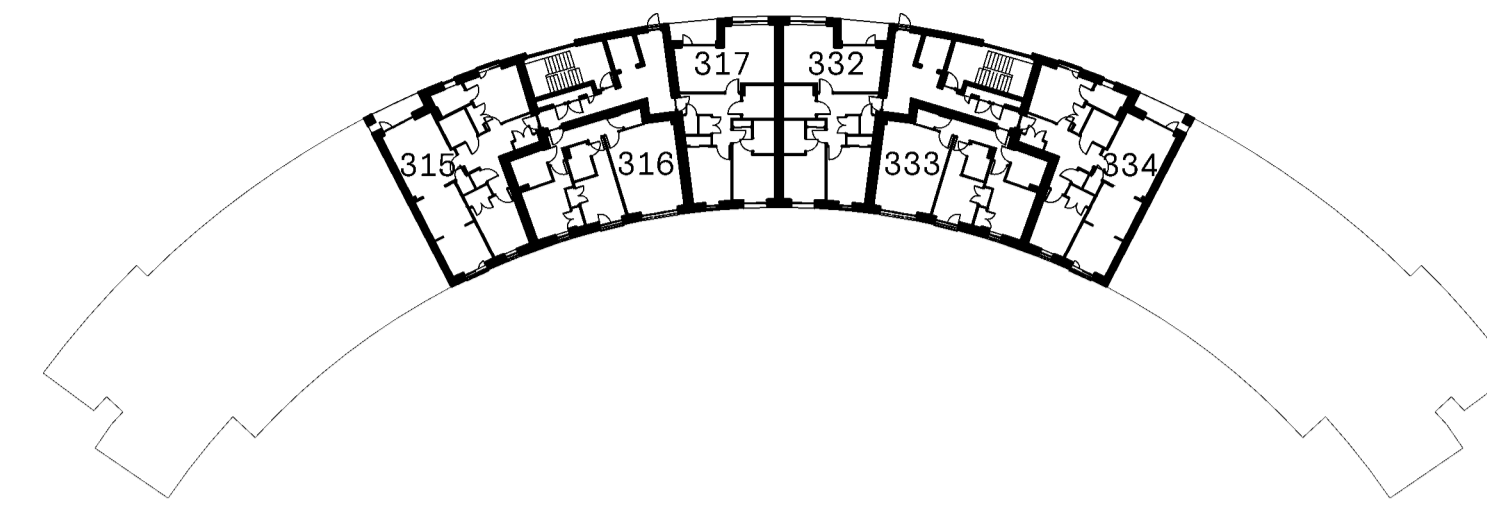


FIFTH FLOOR PLAN

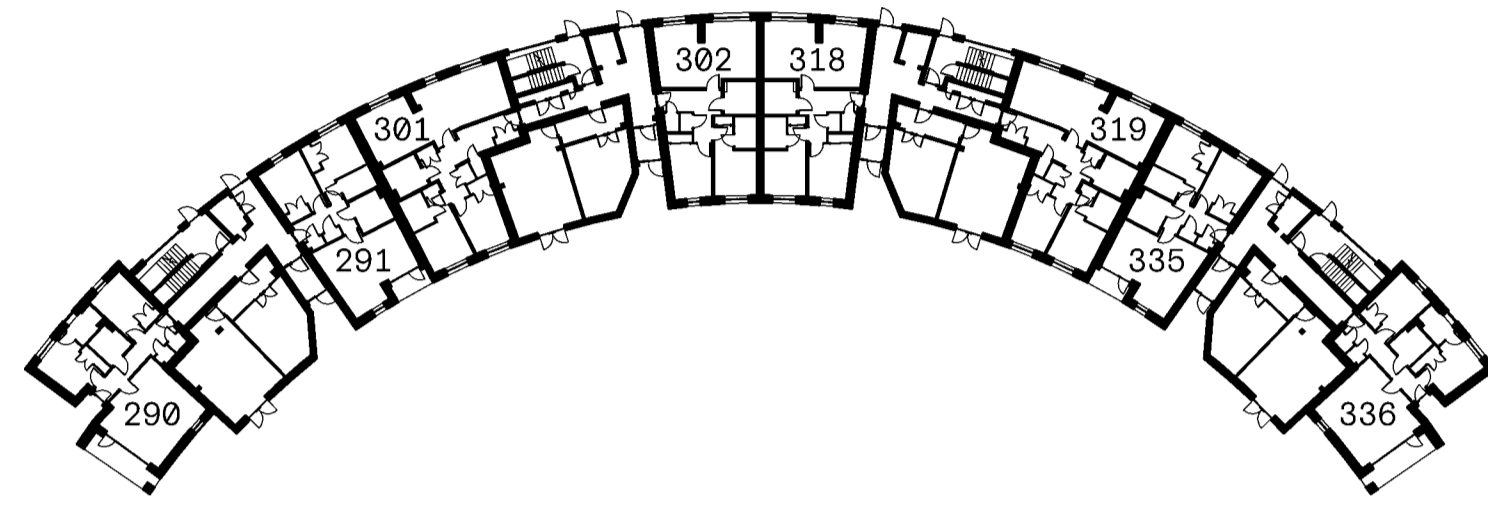



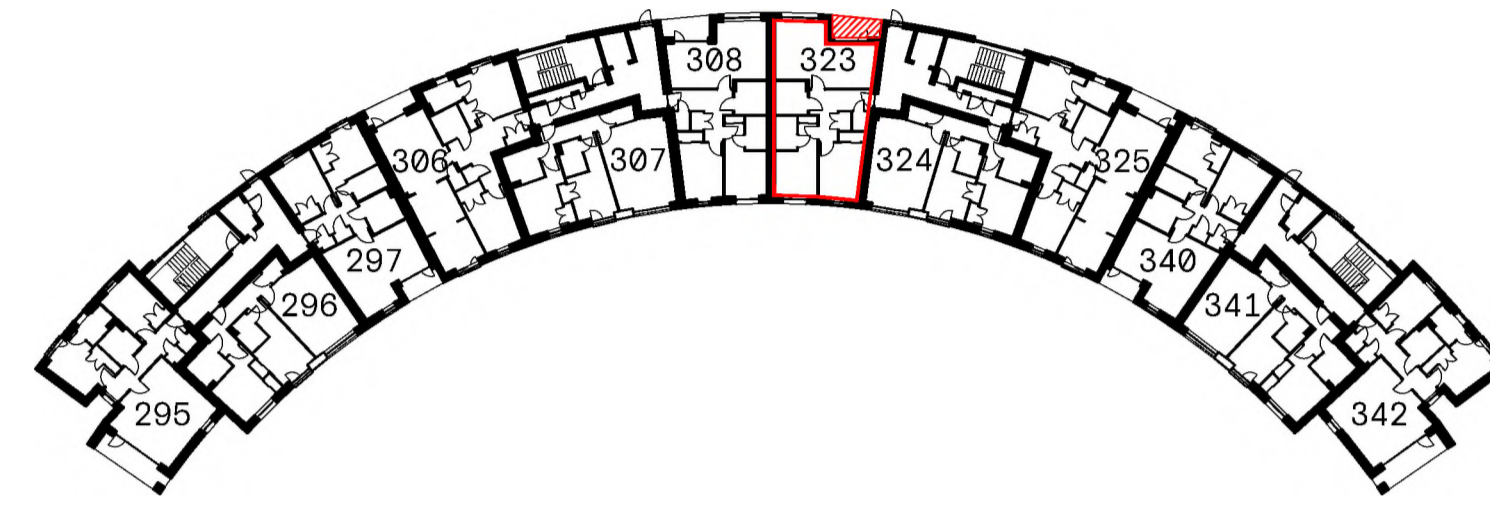


GROUND FLOOR PLAN

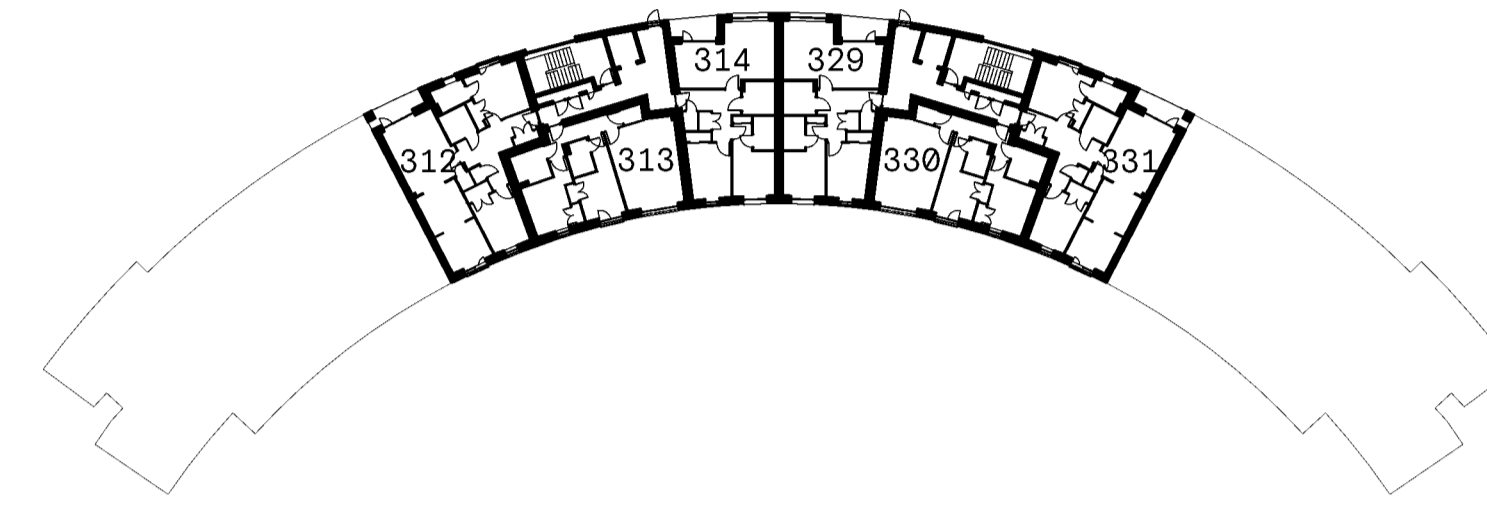

SECOND FLOOR PLAN



FOURTH FLOOR PLAN

-  PLOT TITLE BOUNDARY
-  BALCONY TO PLOT HATCHED RED
-  CYCLE STORE
-  PLANT [SPRINKLER TANK]
-  CIRCULATION



SECOND FLOOR PLAN



Cooper Cromar  
ONYX  
215 Bothwell Street  
Glasgow  
G2 7EZ


T +44 (0) 141 332 2570  
F +44 (0) 141 332 2580  
E info@coopercromar.com

coopercromar.com

### TITLE DEED

Client: CCG (SCOTLAND) LTD  
Project Title: WESTERN VILLAGES  
GRANTON, EDINBURGH  
Drawing Title: TITLE PLAN - PLOT 323

Scale:	Date:	
1:200 @ A1	18.06.2024	
Drawn by:	Checked by:	
GIS	DS	
Job No:	Drawing No:	Rev:
19045G	19045G-CCA-A4-00-DR-A-81-0323	

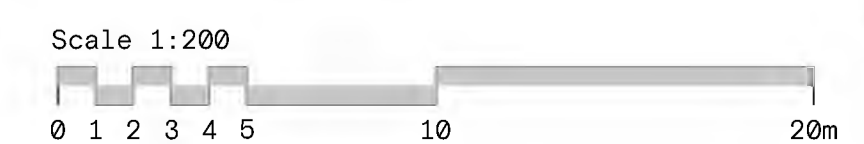


The Contractor will be held to have examined the site and checked all dimensions and levels before commencing construction work.


No assumption should be made without reference to the Architect.

No dimensions should be scaled from this drawing.


Rev: Description: Date: By:

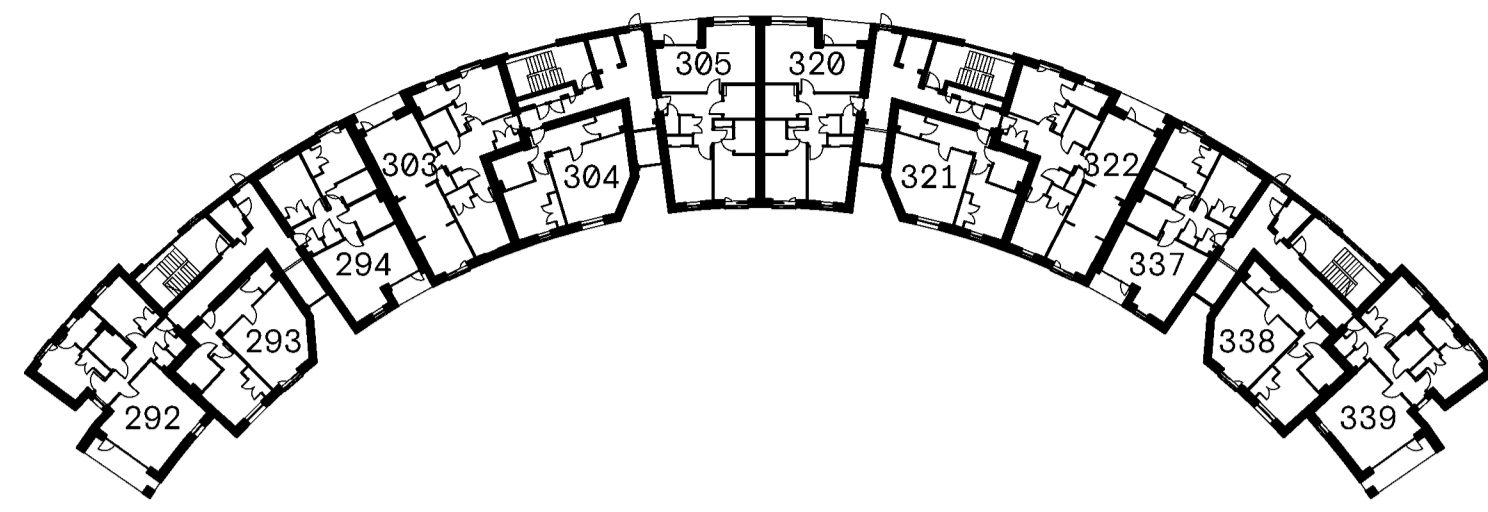


FIRST FLOOR PLAN

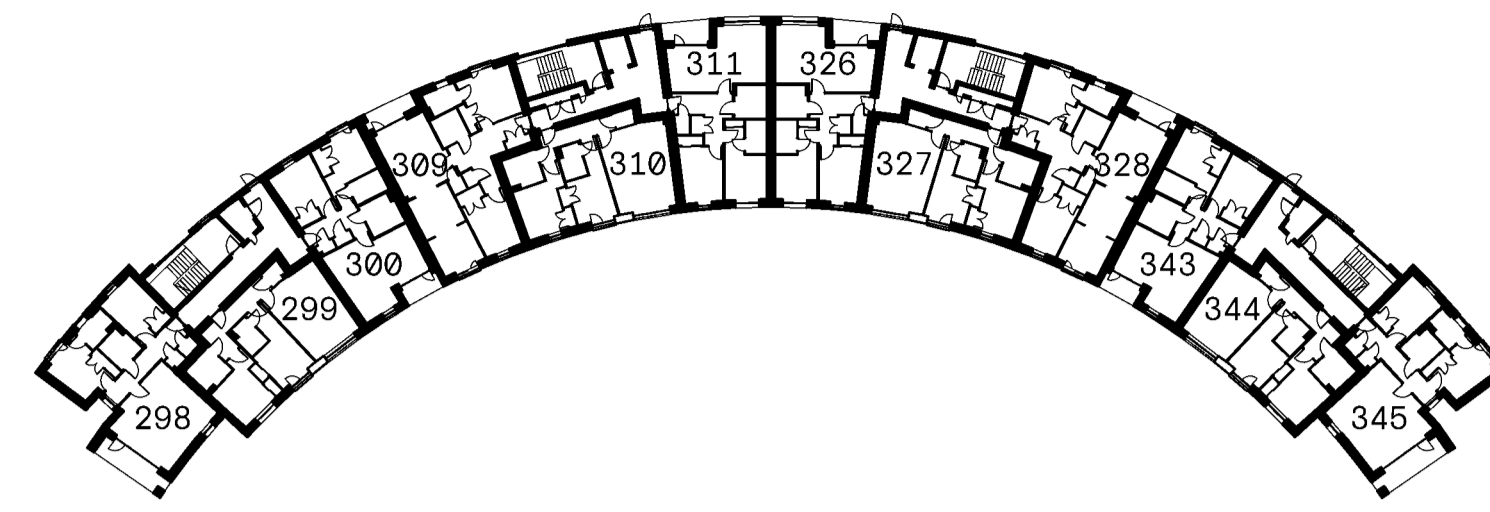


THIRD FLOOR PLAN

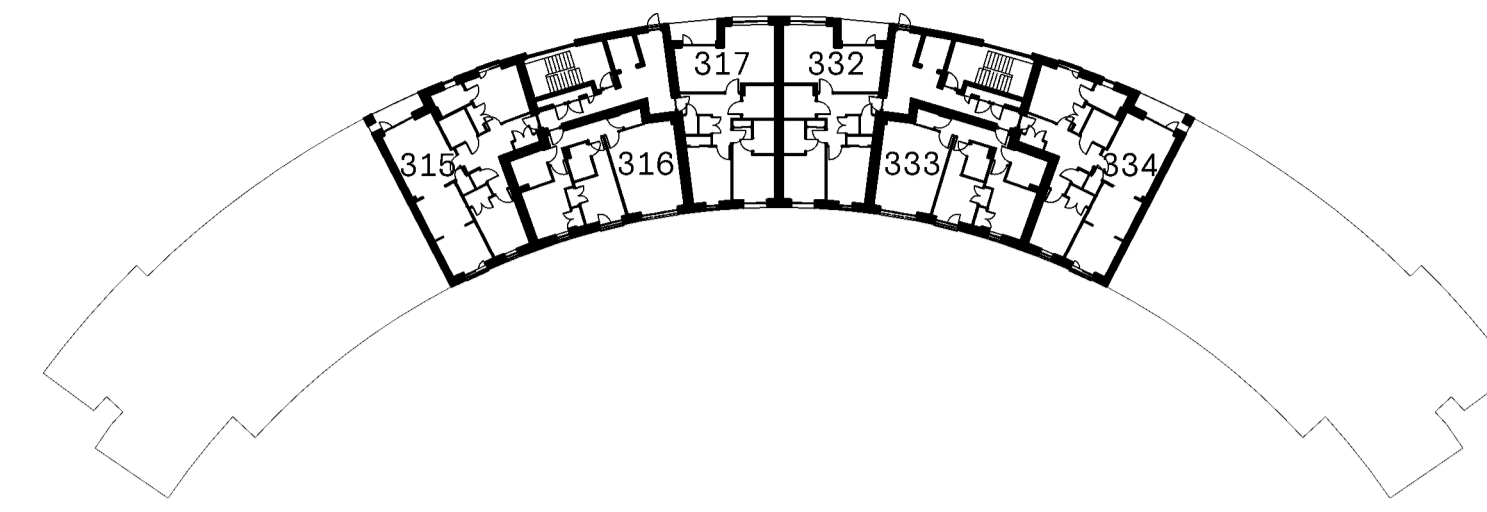


FIFTH FLOOR PLAN

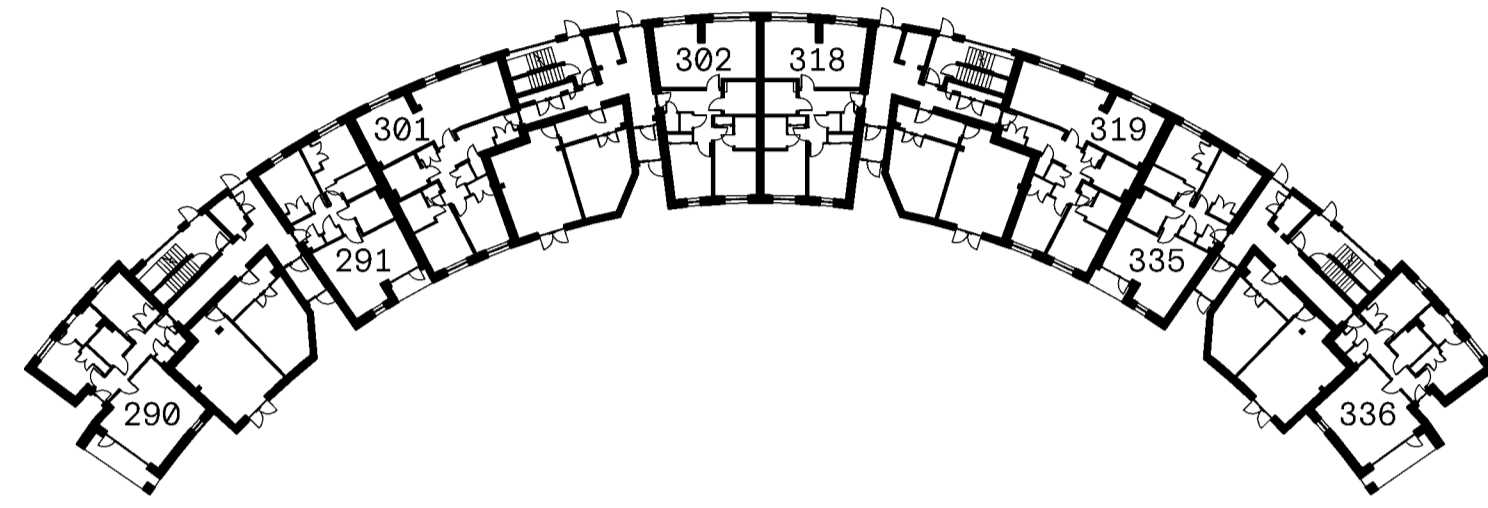



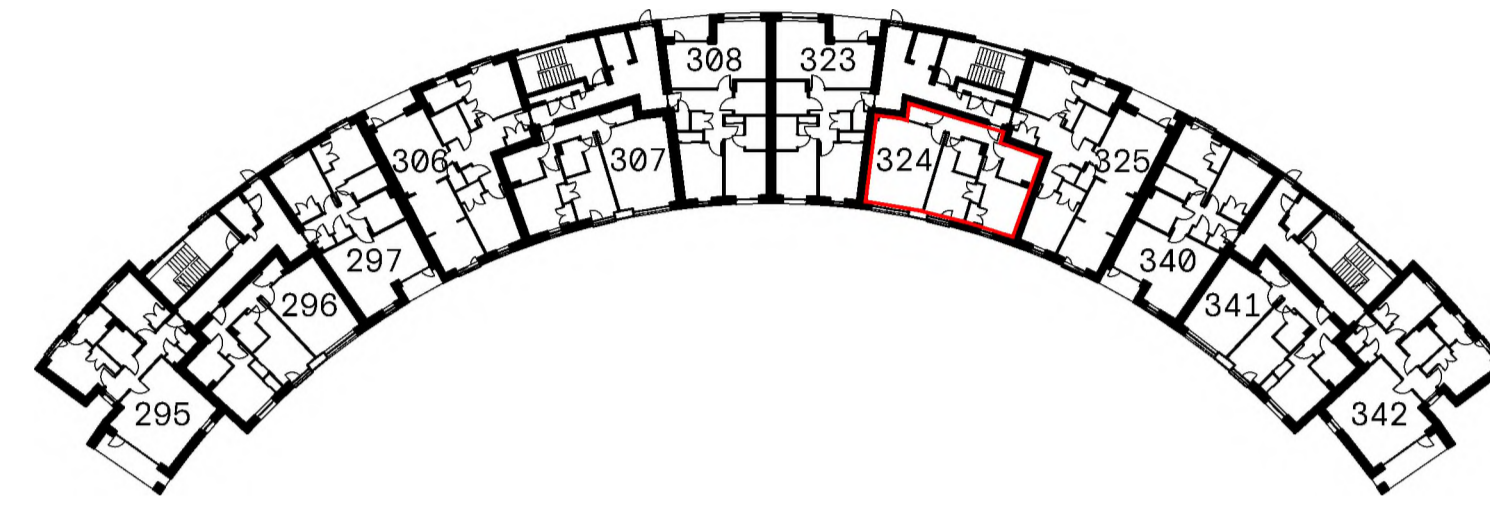


GROUND FLOOR PLAN

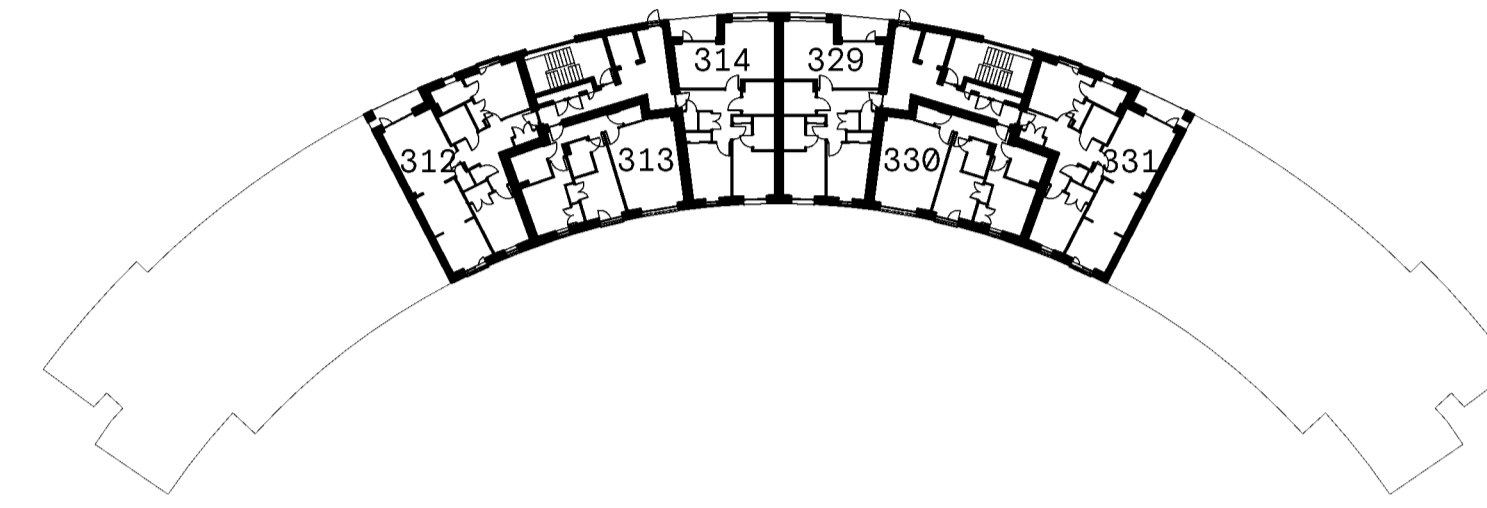

SECOND FLOOR PLAN



FOURTH FLOOR PLAN

-  PLOT TITLE BOUNDARY
-  BALCONY TO PLOT HATCHED RED
-  CYCLE STORE
-  PLANT [SPRINKLER TANK]
-  CIRCULATION



SECOND FLOOR PLAN



Cooper Cromar  
 ONYX  
 215 Bothwell Street  
 Glasgow  
 G2 7EZ

T +44 (0) 141 332 2570  
 F +44 (0) 141 332 2580  
 E info@coopercromar.com

coopercromar.com


**TITLE DEED**

**Client:**  
 CCG (SCOTLAND) LTD

**Project Title:**  
 WESTERN VILLAGES  
 GRANTON, EDINBURGH

**Drawing Title:**  
 TITLE PLAN - PLOT 324

<b>Scale:</b>	<b>Date:</b>	
1:200 @ A1	18.06.2024	
<b>Drawn by:</b>	<b>Checked by:</b>	
GIS	DS	
<b>Job No:</b>	<b>Drawing No:</b>	<b>Rev:</b>
19045G	19045G-CCA-A4-00-DR-A-81-0324	

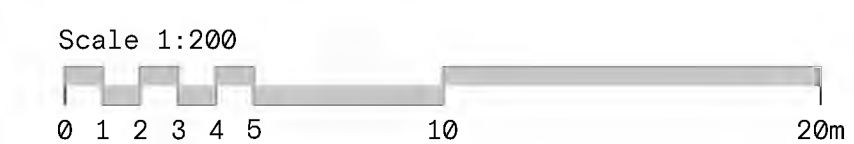


The Contractor will be held to have examined the site and checked all dimensions and levels before commencing construction work.


No assumption should be made without reference to the Architect.

No dimensions should be scaled from this drawing.


Rev: Description: Date: By:

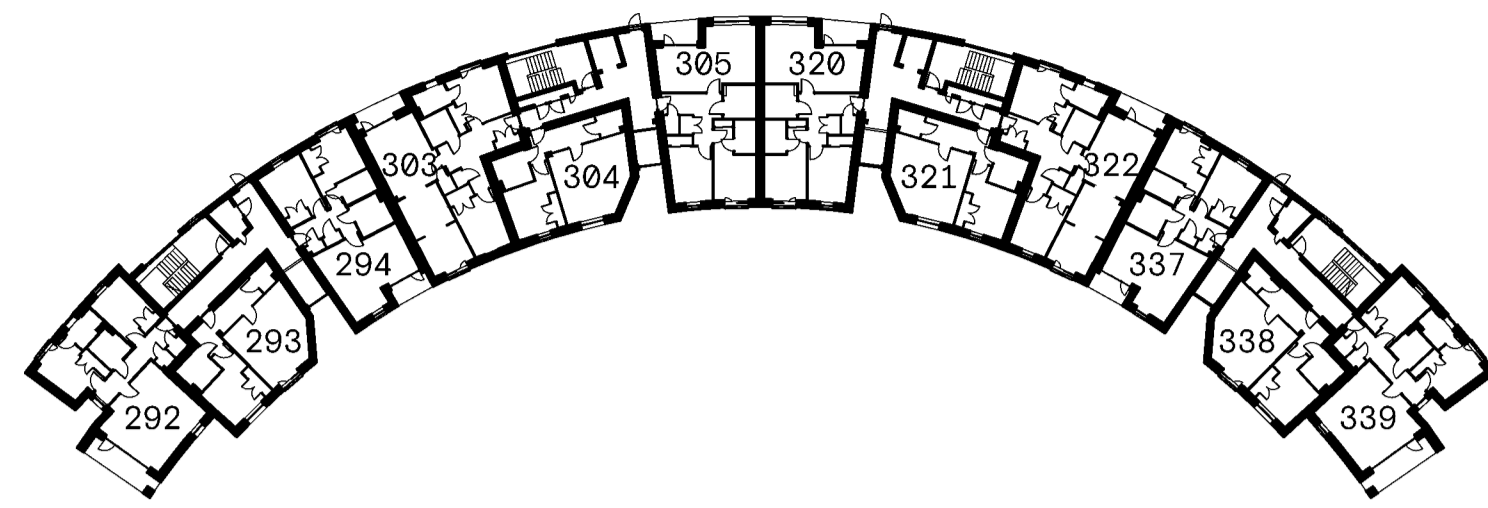


FIRST FLOOR PLAN

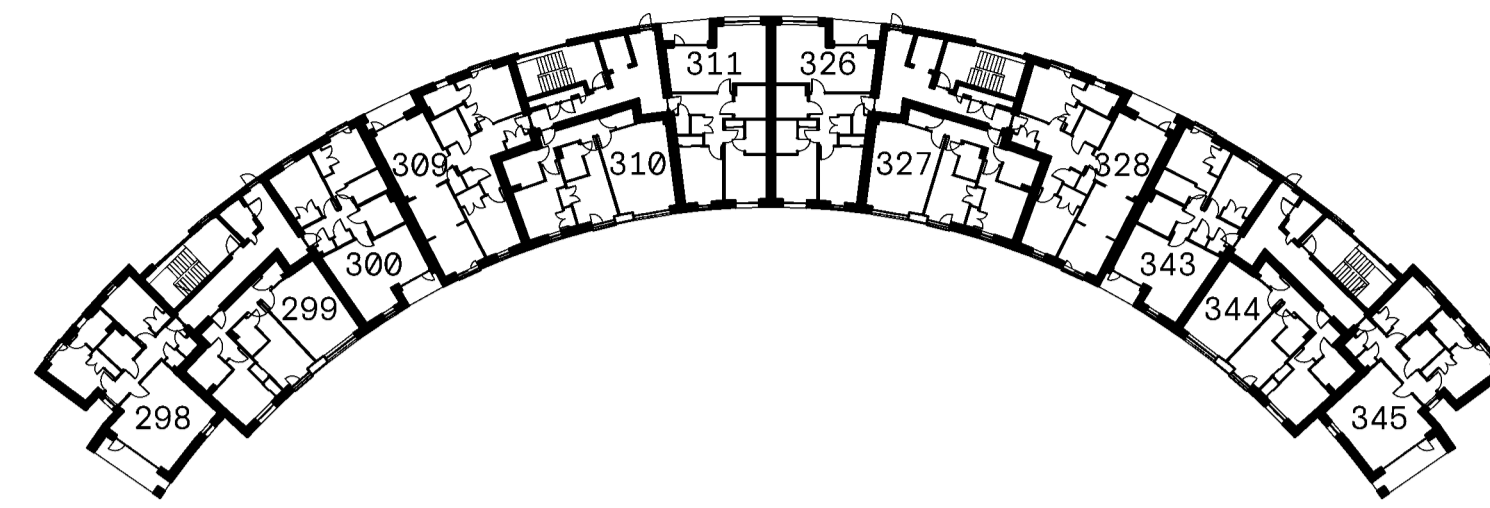


THIRD FLOOR PLAN

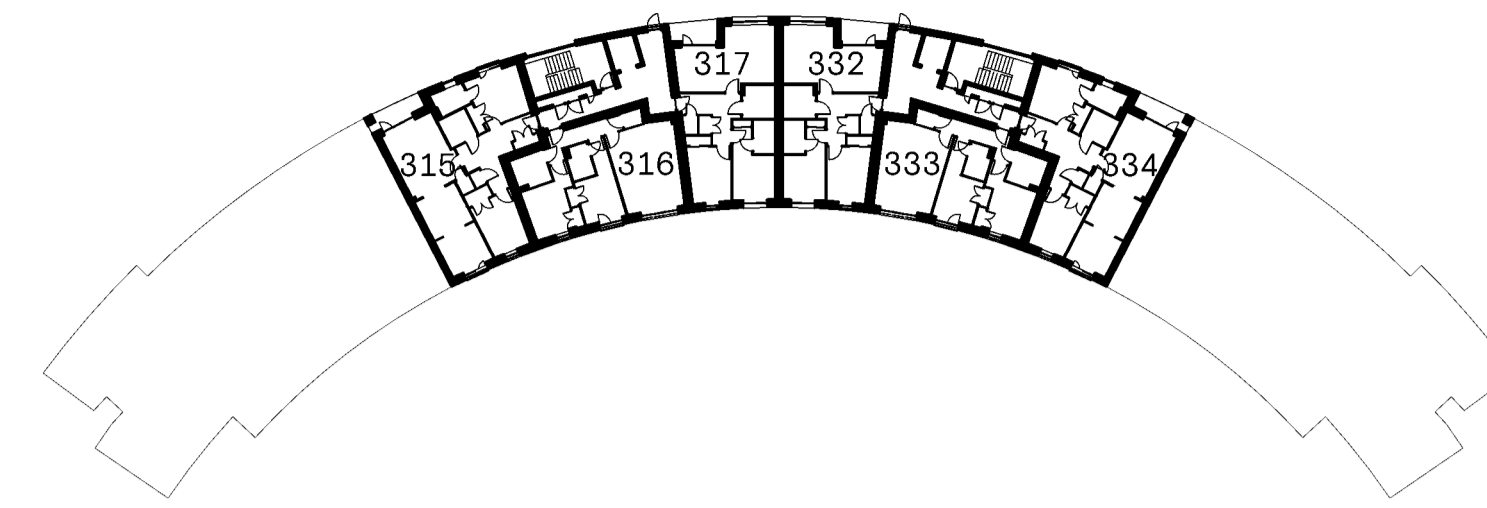


FIFTH FLOOR PLAN

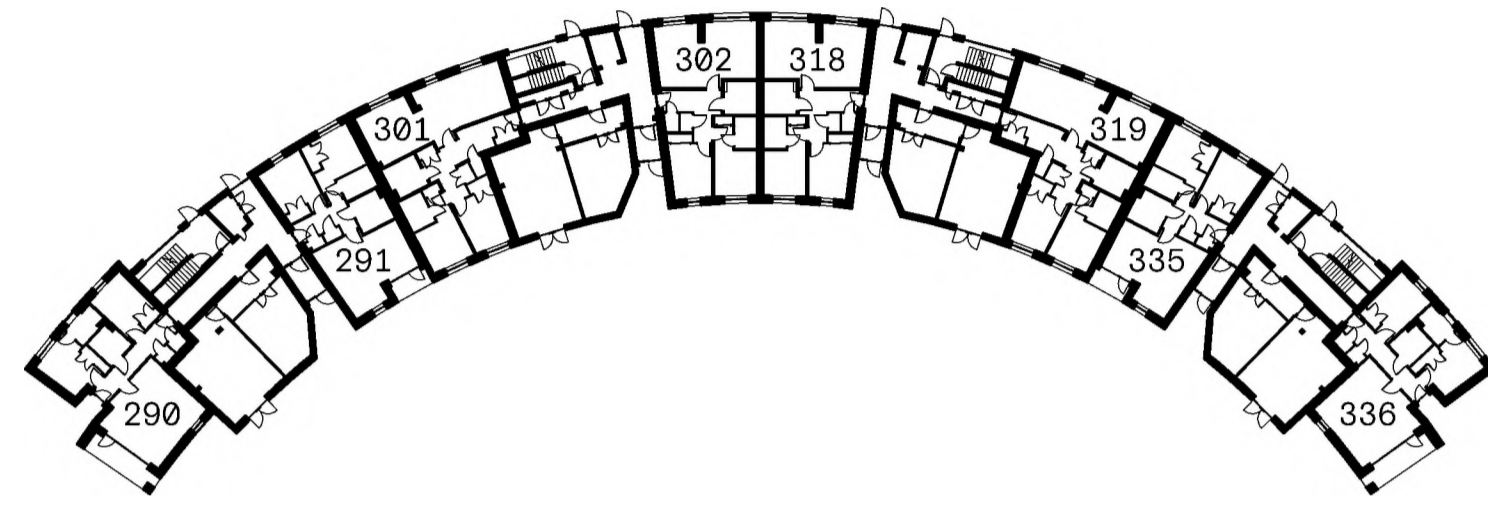



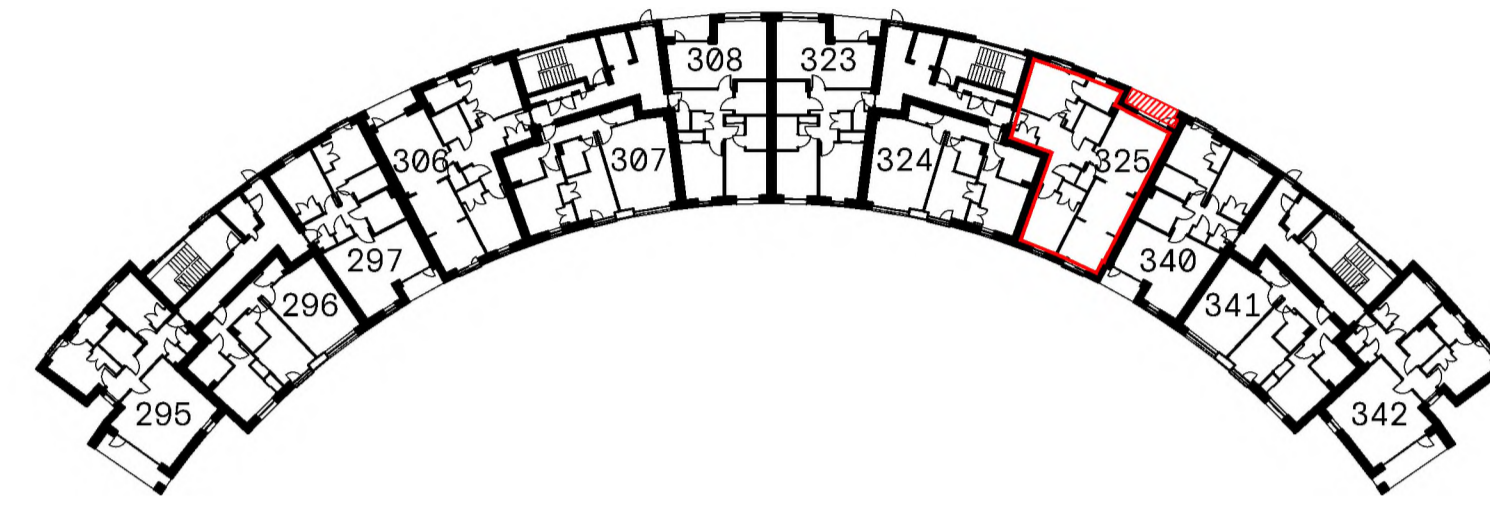


GROUND FLOOR PLAN

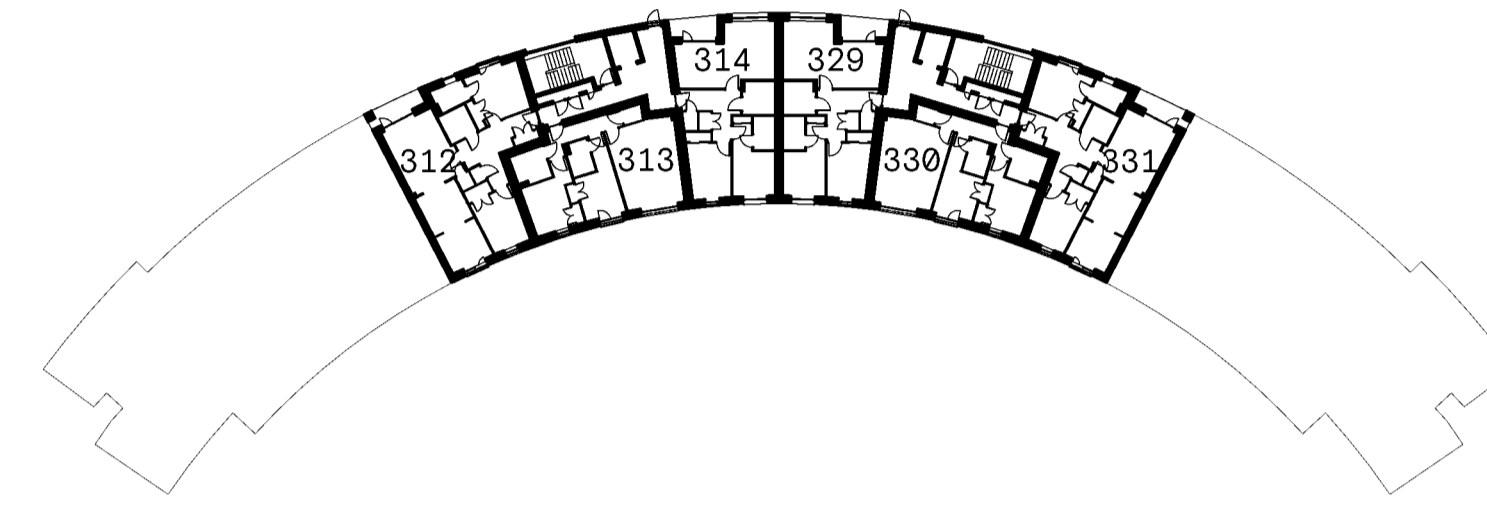

SECOND FLOOR PLAN



FOURTH FLOOR PLAN

-  PLOT TITLE BOULDERY
-  BALCONY TO PLOT HATCHED RED
-  CYCLE STORE
-  PLANT [SPRINKLER TANK]
-  CIRCULATION



SECOND FLOOR PLAN



Cooper Cromar  
ONYX  
215 Bothwell Street  
Glasgow  
G2 7EZ


T +44 (0) 141 332 2570  
F +44 (0) 141 332 2580  
E info@coopercromar.com

coopercromar.com

### TITLE DEED

Client: CCG (SCOTLAND) LTD  
Project Title: WESTERN VILLAGES  
GRANTON, EDINBURGH  
Drawing Title: TITLE PLAN - PLOT 325

Scale:	Date:	
1:200 @ A1	18.06.2024	
Drawn by:	Checked by:	
GIS	DS	
Job No:	Drawing No:	Rev:
19045G	19045G-CCA-A4-00-DR-A-81-0325	

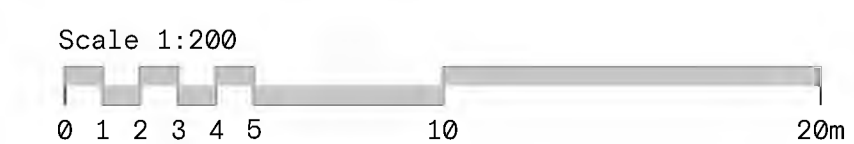




The Contractor will be held to have examined the site and checked all dimensions and levels before commencing construction work.


No assumption should be made without reference to the Architect.

No dimensions should be scaled from this drawing.


Rev: Description: Date: By:

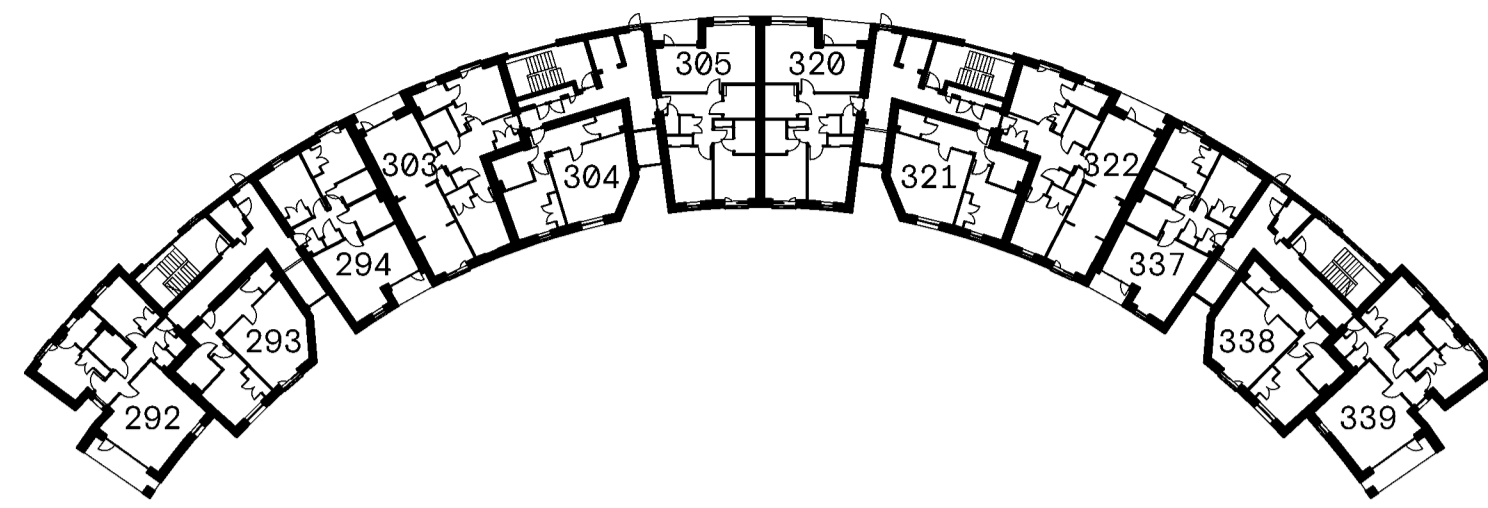


FIRST FLOOR PLAN

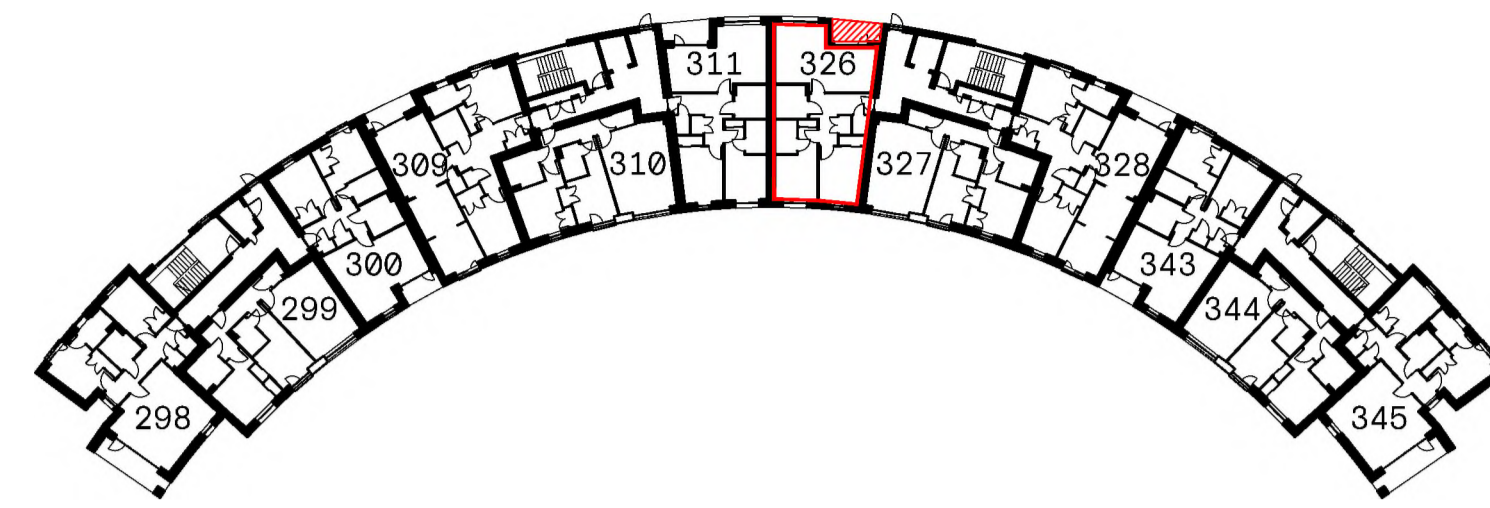


THIRD FLOOR PLAN

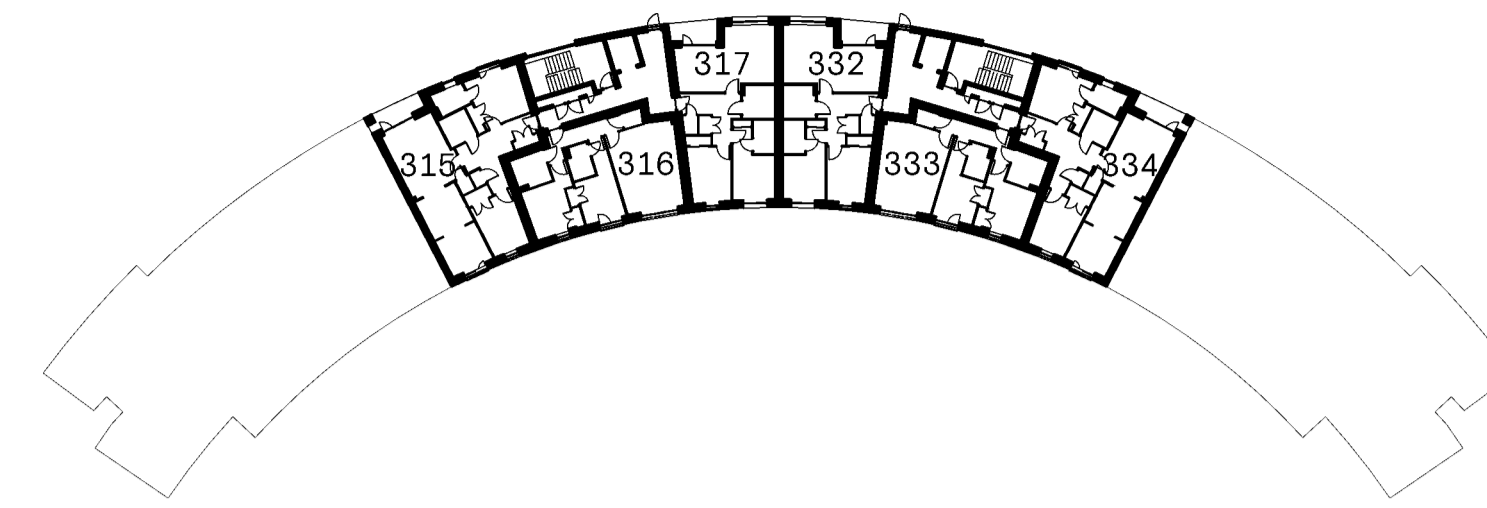


FIFTH FLOOR PLAN

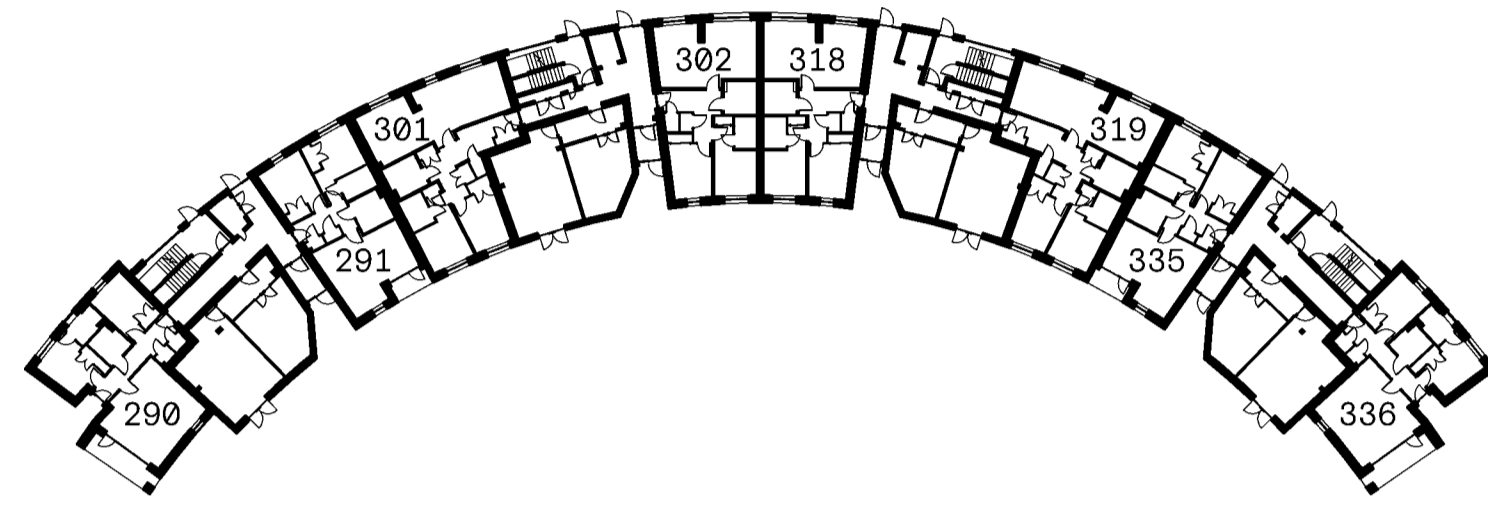

GROUND FLOOR PLAN

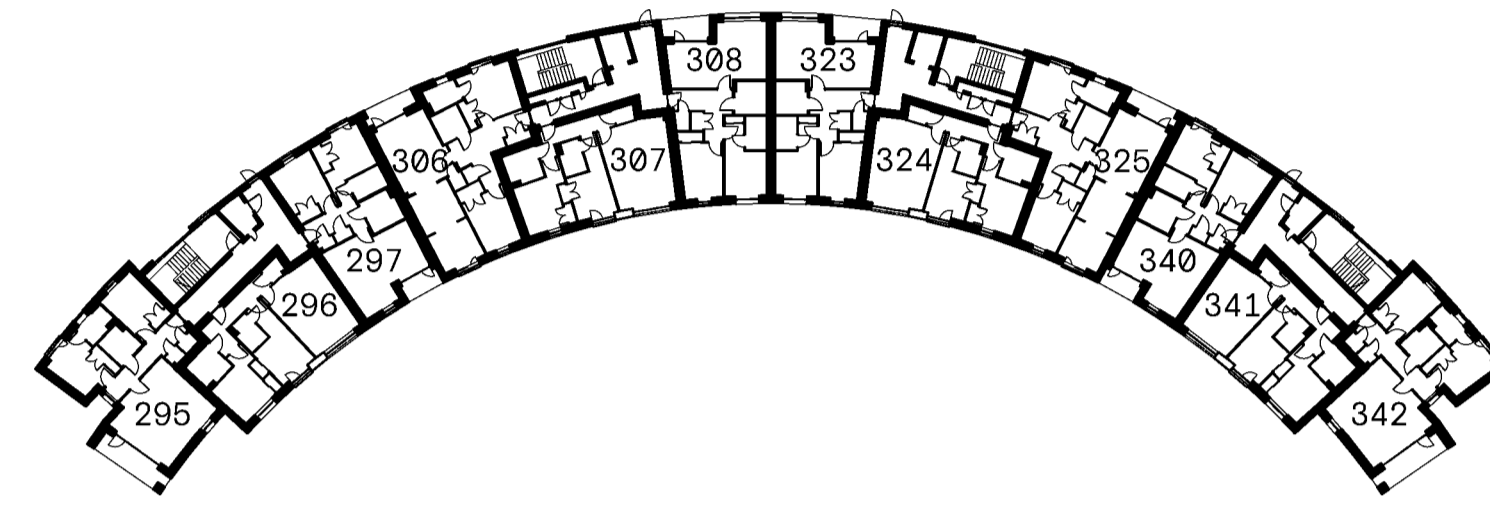

SECOND FLOOR PLAN

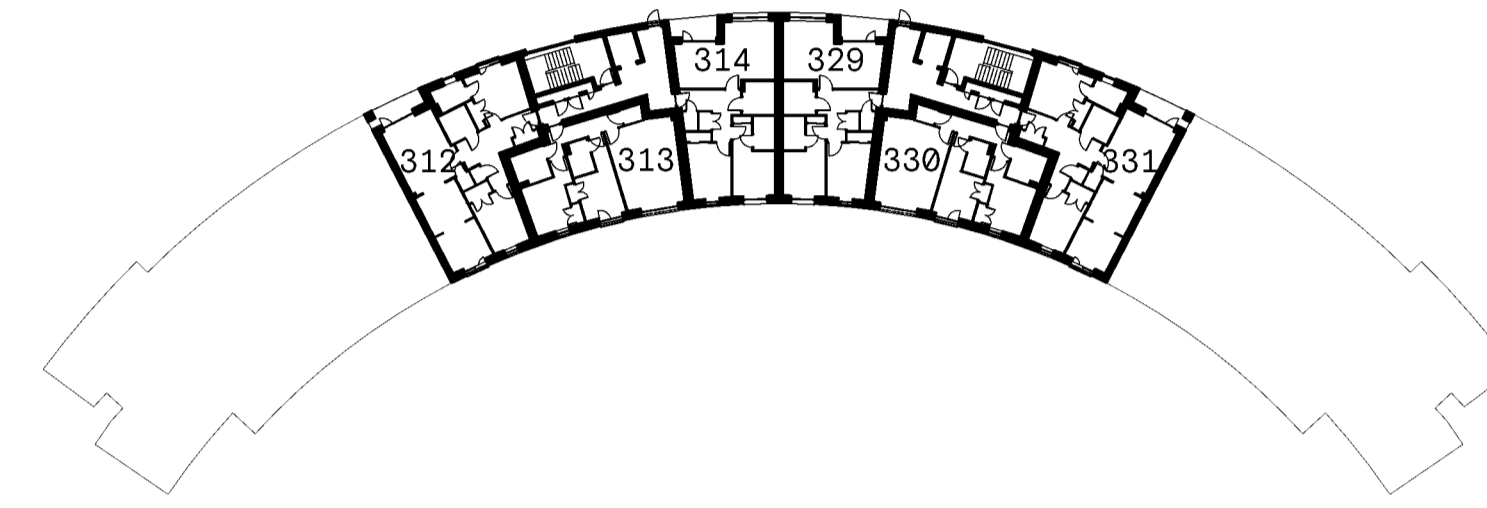

FOURTH FLOOR PLAN

- PLOT TITLE BOUNDARY
- BALCONY TO PLOT HATCHED RED
- CYCLE STORE
- PLANT [SPRINKLER TANK]
- CIRCULATION



THIRD FLOOR PLAN



Cooper Cromar  
 ONYX  
 215 Bothwell Street  
 Glasgow  
 G2 7EZ


T +44 (0) 141 332 2570  
 F +44 (0) 141 332 2580  
 E info@coopercromar.com

coopercromar.com

**TITLE DEED**

Client: CCG (SCOTLAND) LTD  
 Project Title: WESTERN VILLAGES GRANTON, EDINBURGH  
 Drawing Title: TITLE PLAN - PLOT 326

Scale:	Date:	
1:200 @ A1	18.06.2024	
Drawn by:	Checked by:	
GIS	DS	
Job No:	Drawing No:	Rev:
19045G	19045G-CCA-A4-00-DR-A-81-0326	

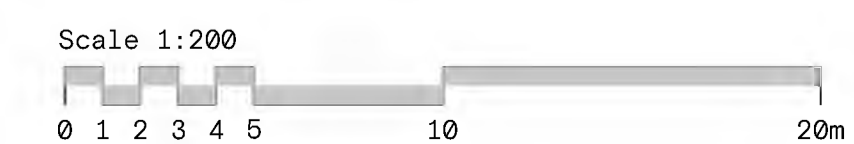


The Contractor will be held to have examined the site and checked all dimensions and levels before commencing construction work.


No assumption should be made without reference to the Architect.

No dimensions should be scaled from this drawing.


Rev: Description: Date: By:

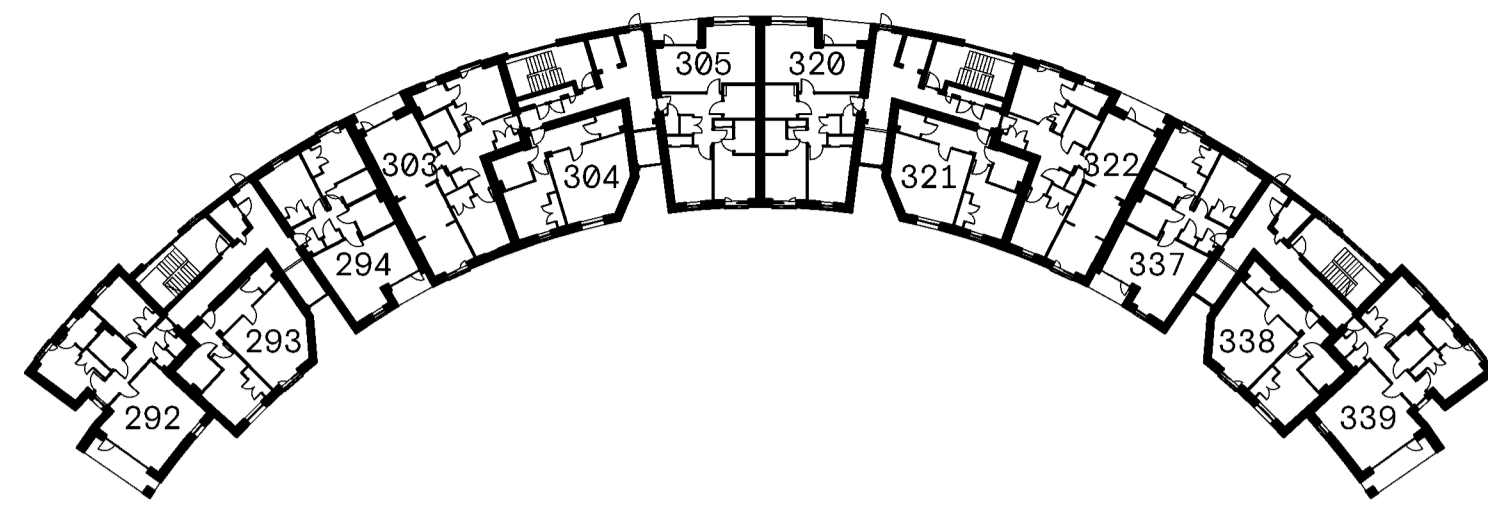


FIRST FLOOR PLAN

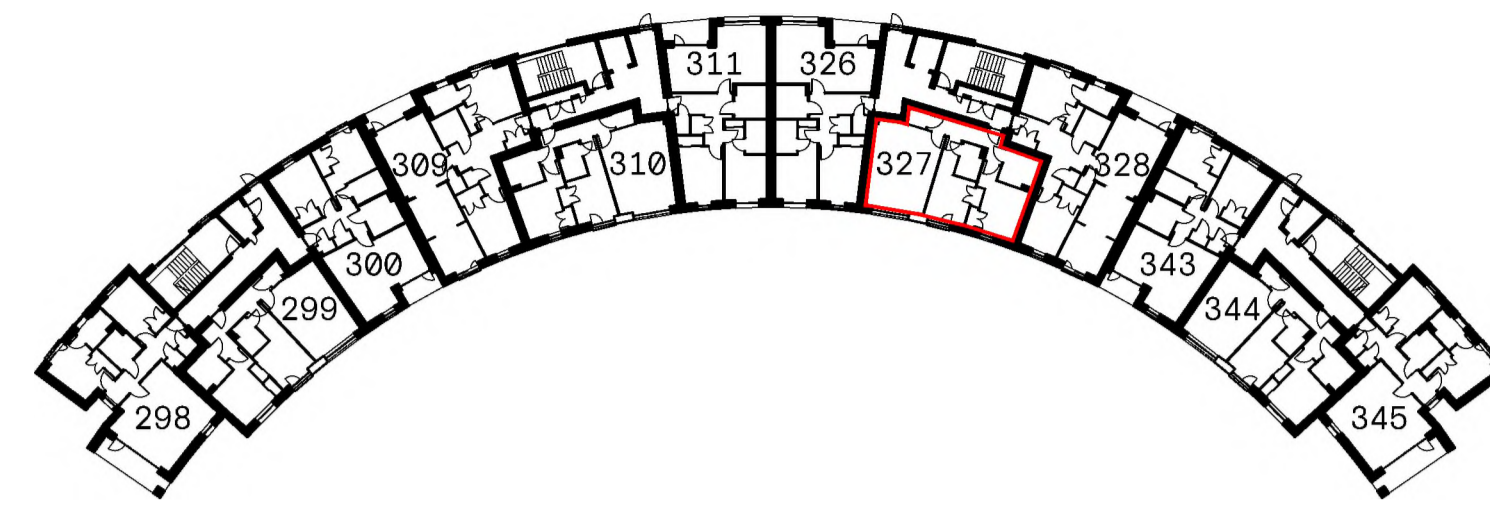


THIRD FLOOR PLAN

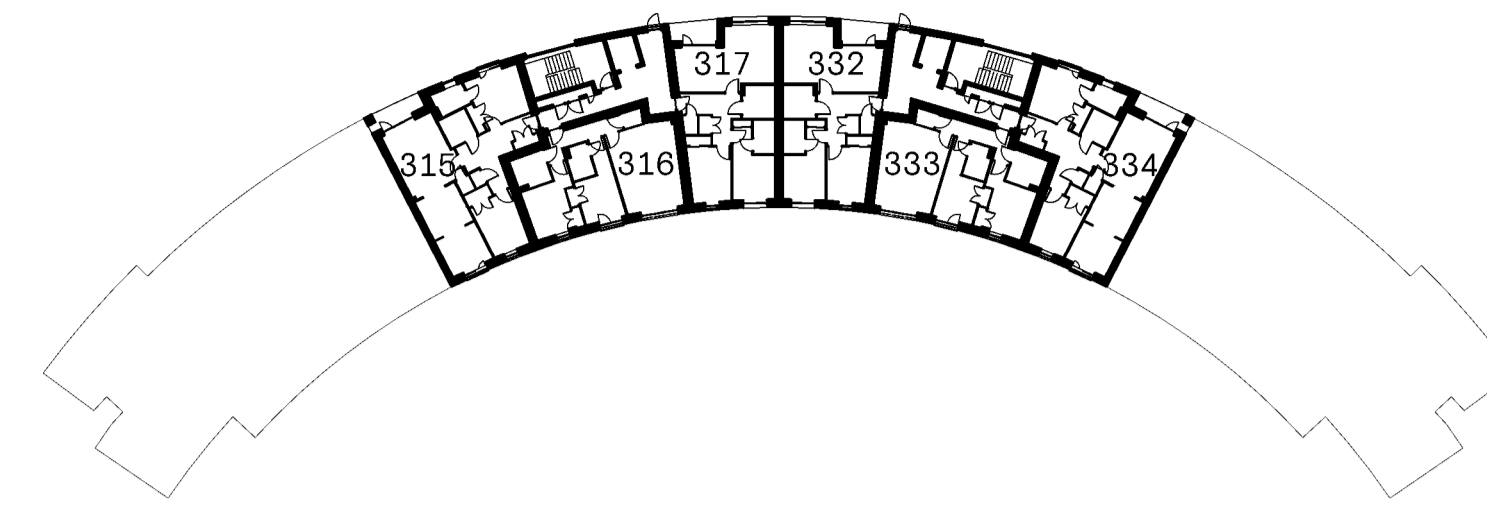


FIFTH FLOOR PLAN

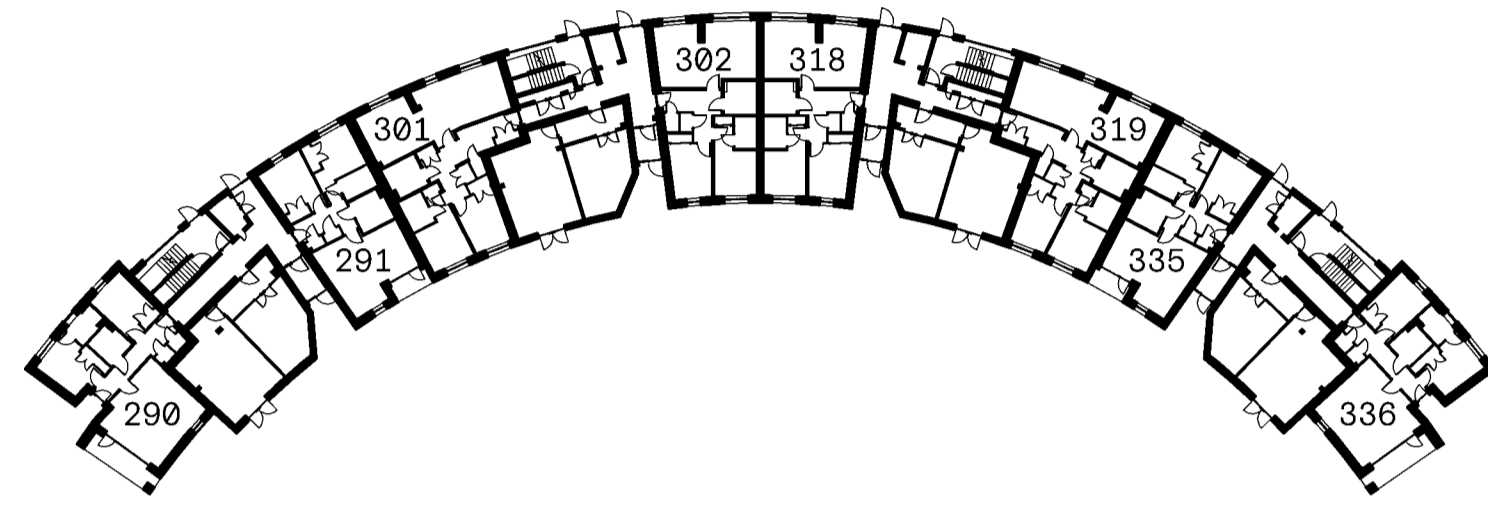

GROUND FLOOR PLAN

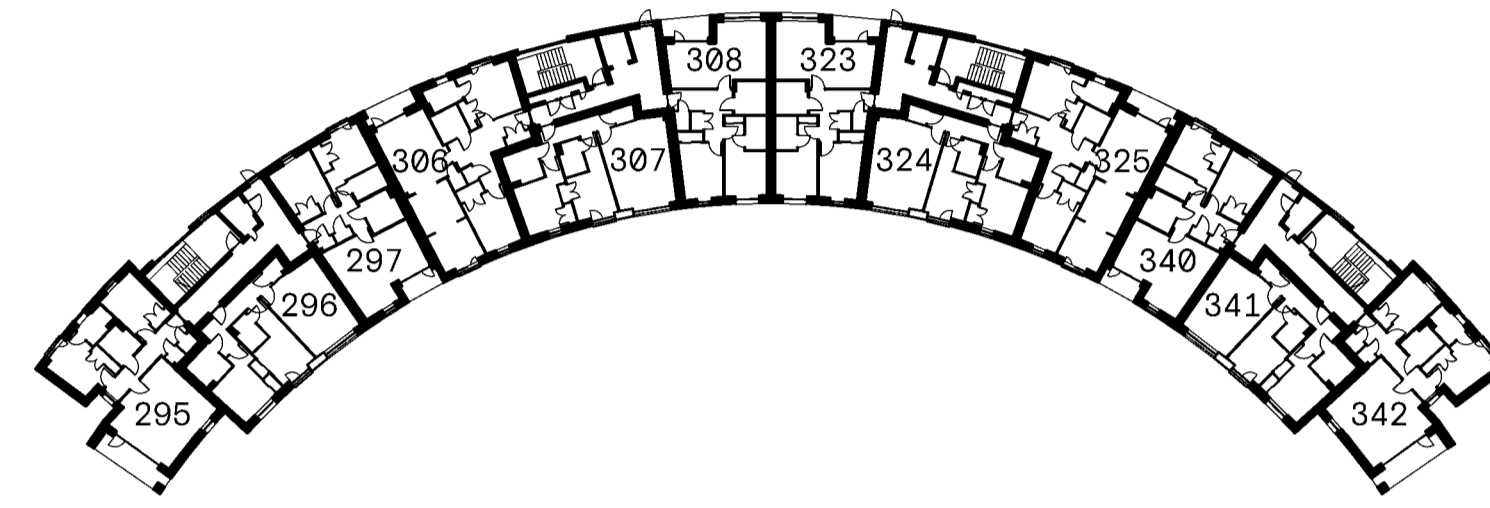

SECOND FLOOR PLAN

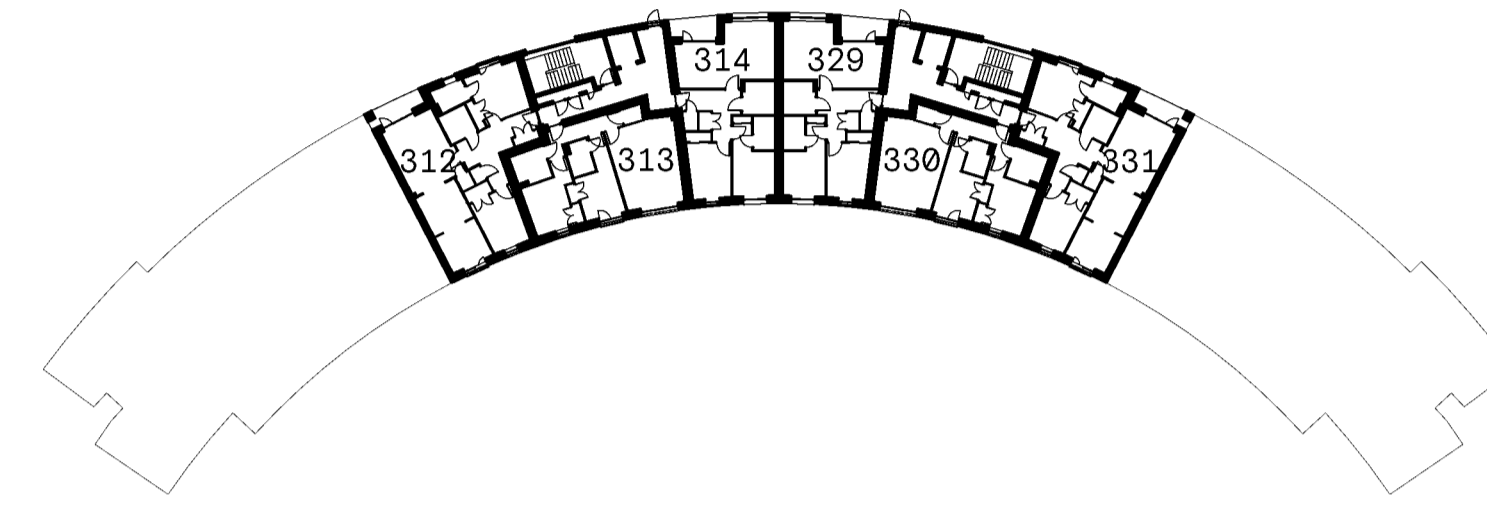

FOURTH FLOOR PLAN

- PLOT TITLE BOUNDARY
- BALCONY TO PLOT HATCHED RED
- CYCLE STORE
- PLANT [SPRINKLER TANK]
- CIRCULATION



THIRD FLOOR PLAN



Cooper Cromar  
 ONYX  
 215 Bothwell Street  
 Glasgow  
 G2 7EZ

T +44 (0) 141 332 2570  
 F +44 (0) 141 332 2580  
 E info@coopercromar.com

coopercromar.com


### TITLE DEED

**Client:**  
 CCG (SCOTLAND) LTD

**Project Title:**  
 WESTERN VILLAGES  
 GRANTON, EDINBURGH

**Drawing Title:**  
 TITLE PLAN - PLOT 327

Scale:	Date:	
1:200 @ A1	18.06.2024	
Drawn by:	Checked by:	
GIS	DS	
Job No:	Drawing No:	Rev:
19045G	19045G-CCA-A4-00-DR-A-81-0327	

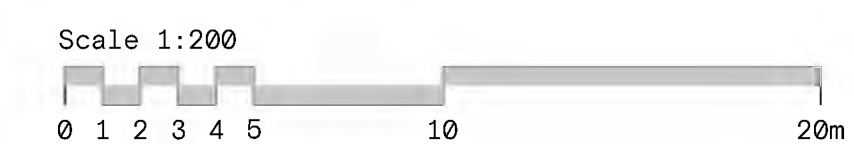


The Contractor will be held to have examined the site and checked all dimensions and levels before commencing construction work.


No assumption should be made without reference to the Architect.

No dimensions should be scaled from this drawing.


Rev: Description: Date: By:

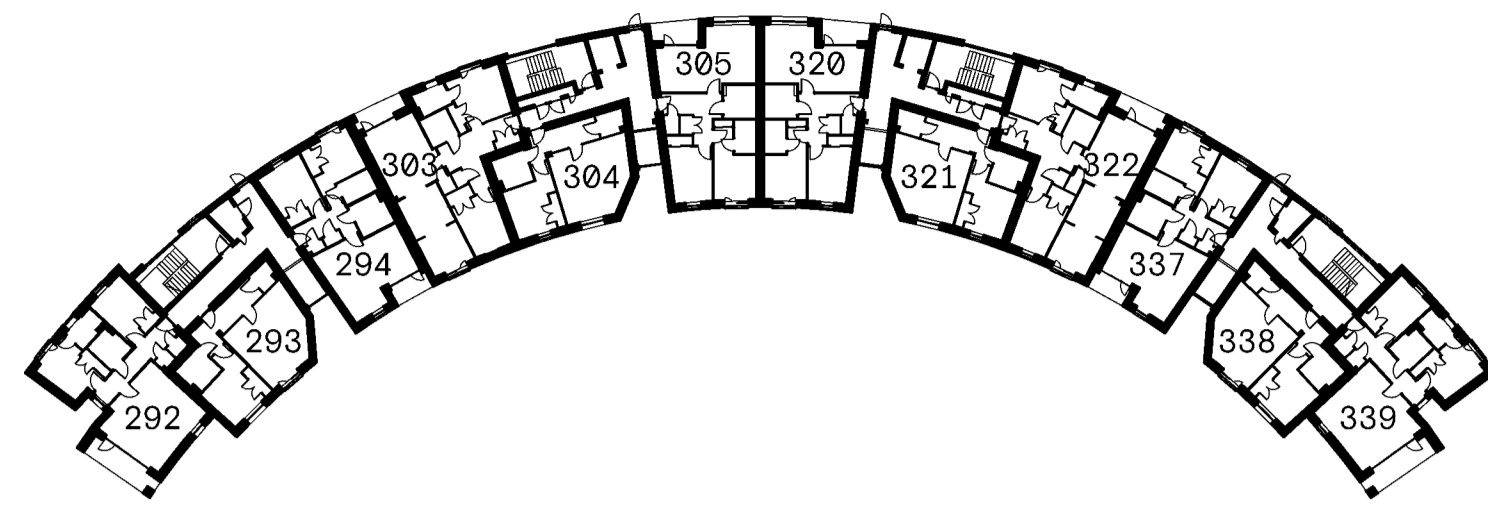


FIRST FLOOR PLAN

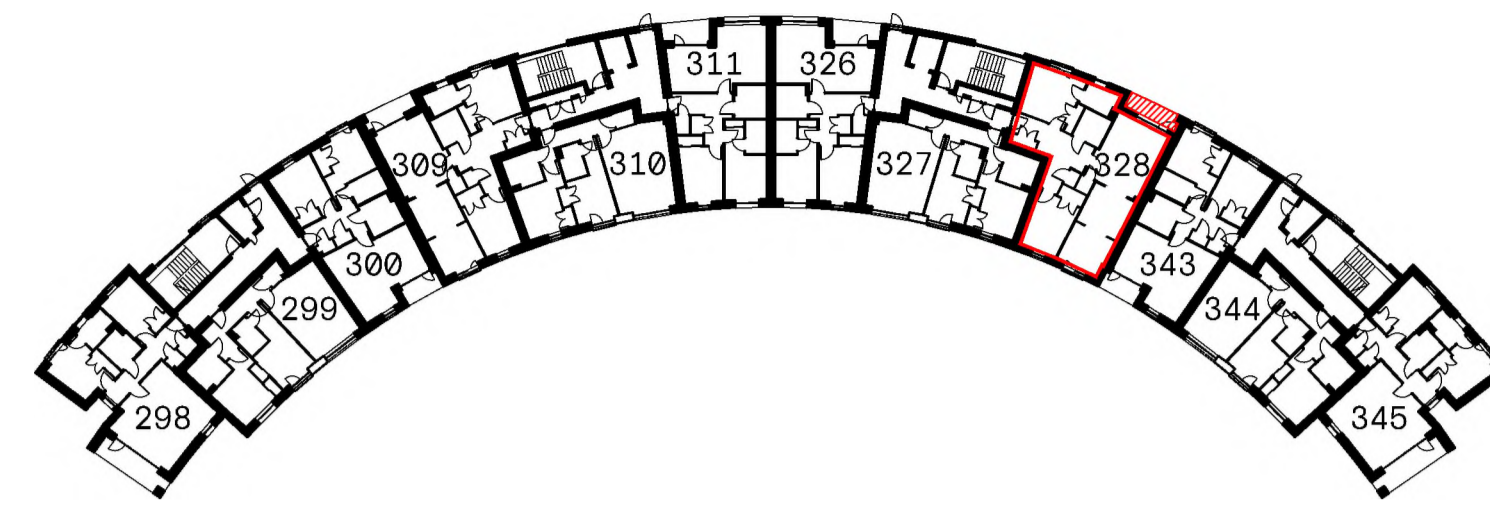


THIRD FLOOR PLAN

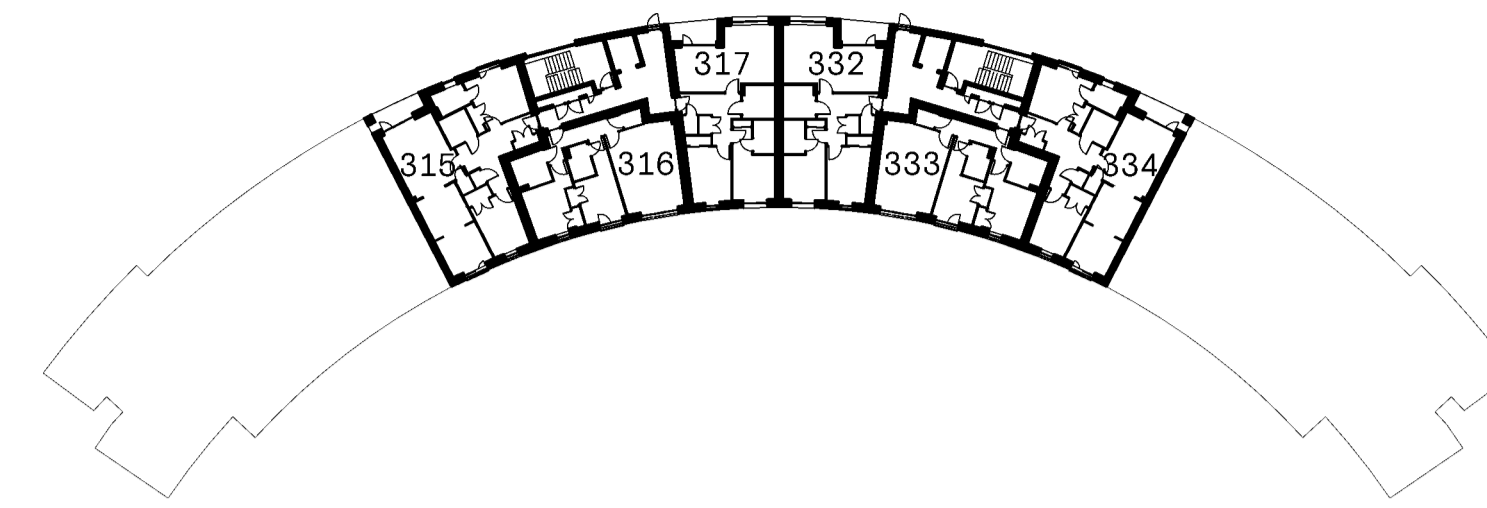


FIFTH FLOOR PLAN

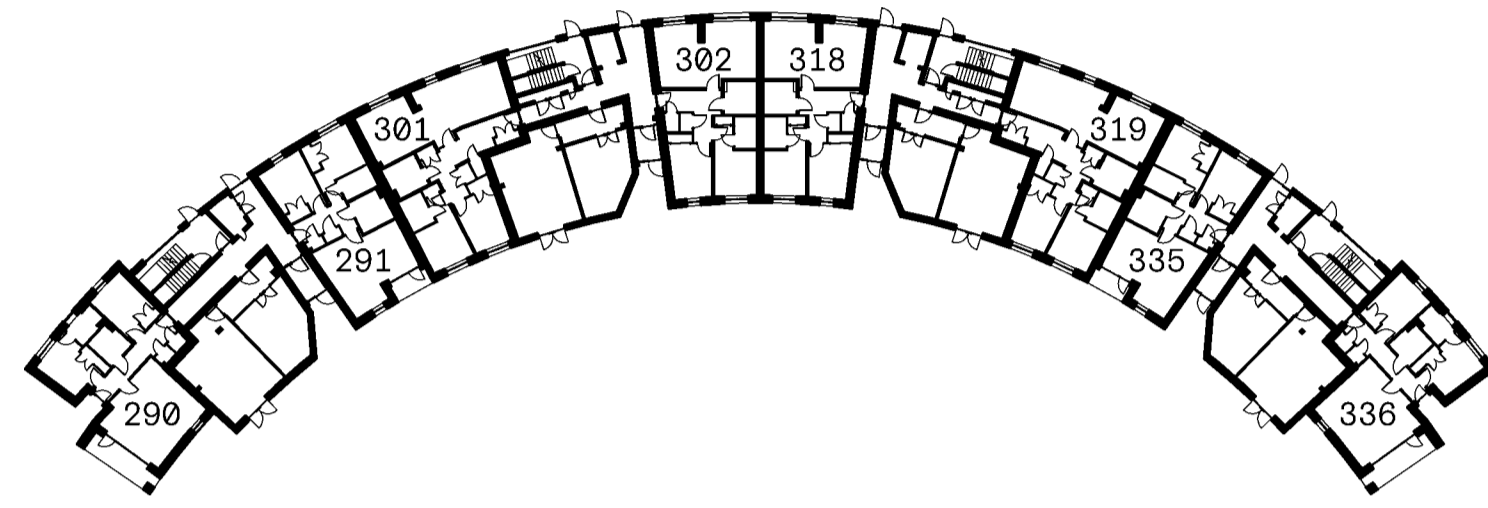



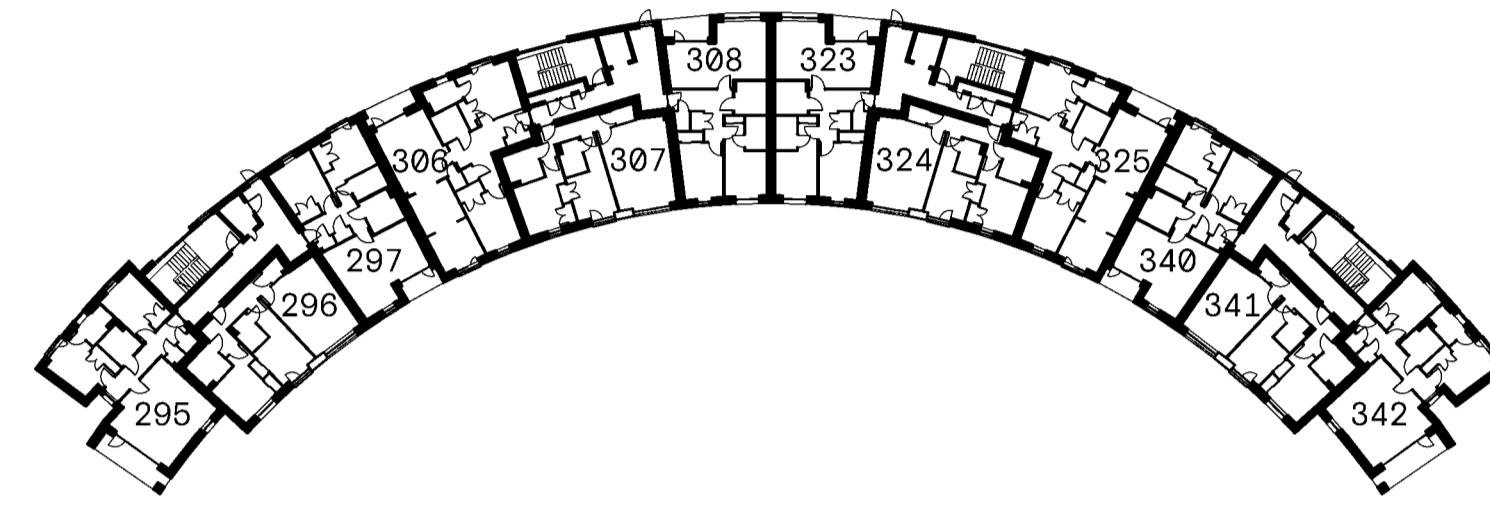


GROUND FLOOR PLAN

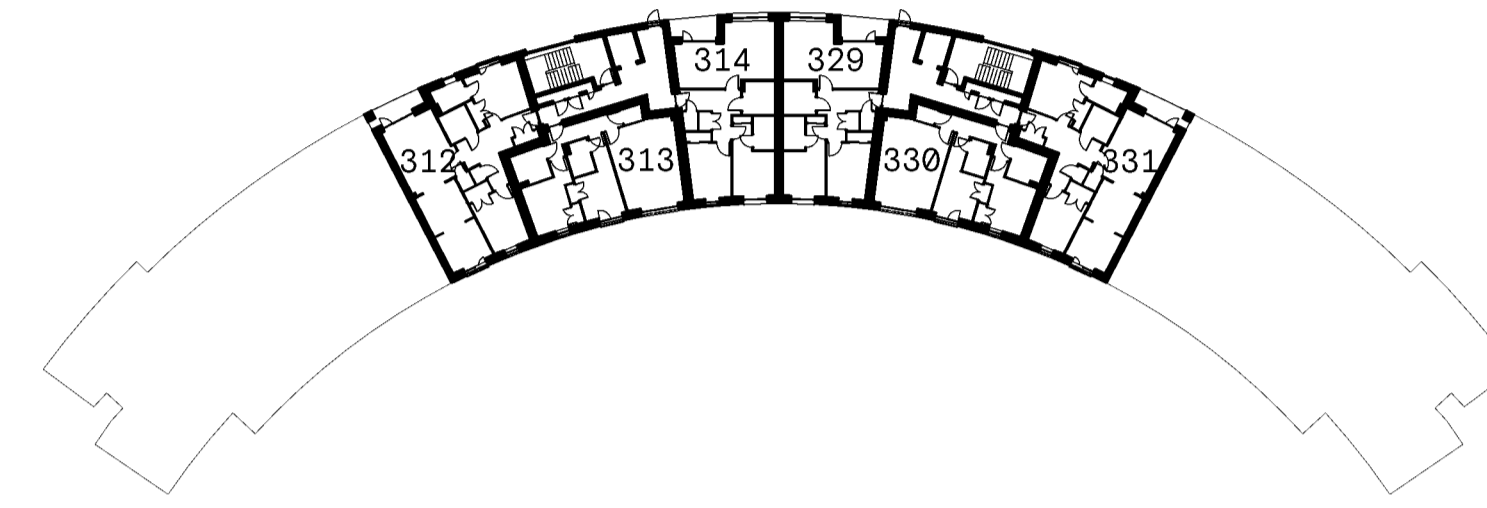

SECOND FLOOR PLAN



FOURTH FLOOR PLAN

-  PLOT TITLE BOUNDARY
-  BALCONY TO PLOT HATCHED RED
-  CYCLE STORE
-  PLANT [SPRINKLER TANK]
-  CIRCULATION



THIRD FLOOR PLAN



Cooper Cromar  
 ONYX  
 215 Bothwell Street  
 Glasgow  
 G2 7EZ

T +44 (0) 141 332 2570  
 F +44 (0) 141 332 2580  
 E info@coopercromar.com

coopercromar.com


**TITLE DEED**

**Client:**  
 CCG (SCOTLAND) LTD

**Project Title:**  
 WESTERN VILLAGES  
 GRANTON, EDINBURGH

**Drawing Title:**  
 TITLE PLAN - PLOT 328

Scale:	Date:	
1:200 @ A1	18.06.2024	
Drawn by:	Checked by:	
GIS	DS	
Job No:	Drawing No:	Rev:
19045G	19045G-CCA-A4-00-DR-A-81-0328	

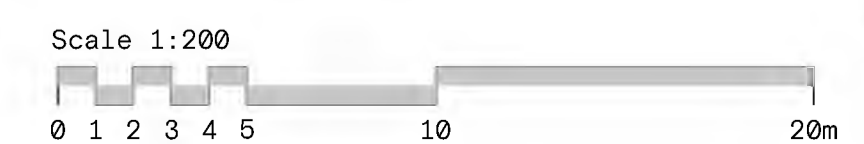


The Contractor will be held to have examined the site and checked all dimensions and levels before commencing construction work.


No assumption should be made without reference to the Architect.

No dimensions should be scaled from this drawing.


Rev: Description: Date: By:

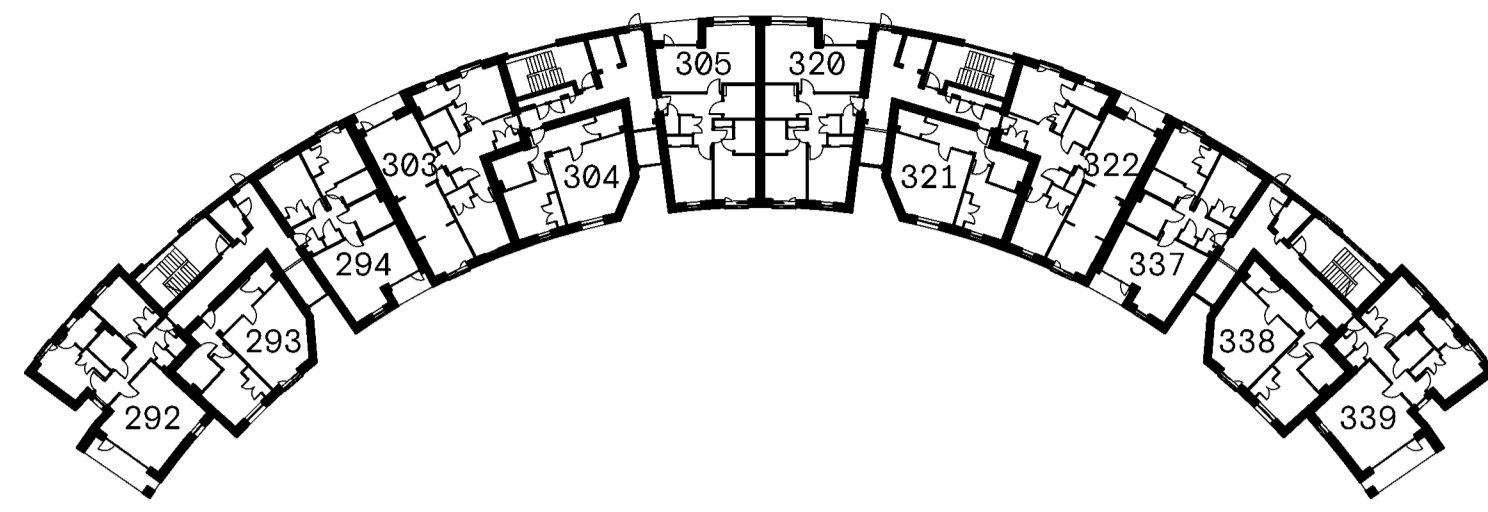


FIRST FLOOR PLAN

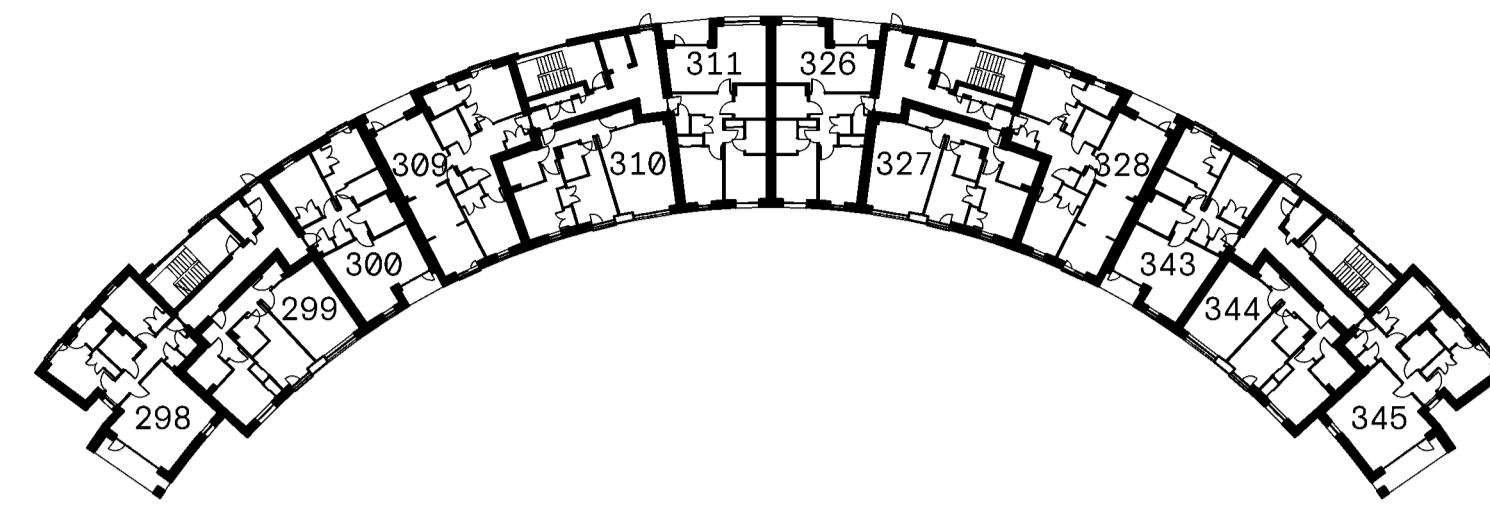


THIRD FLOOR PLAN

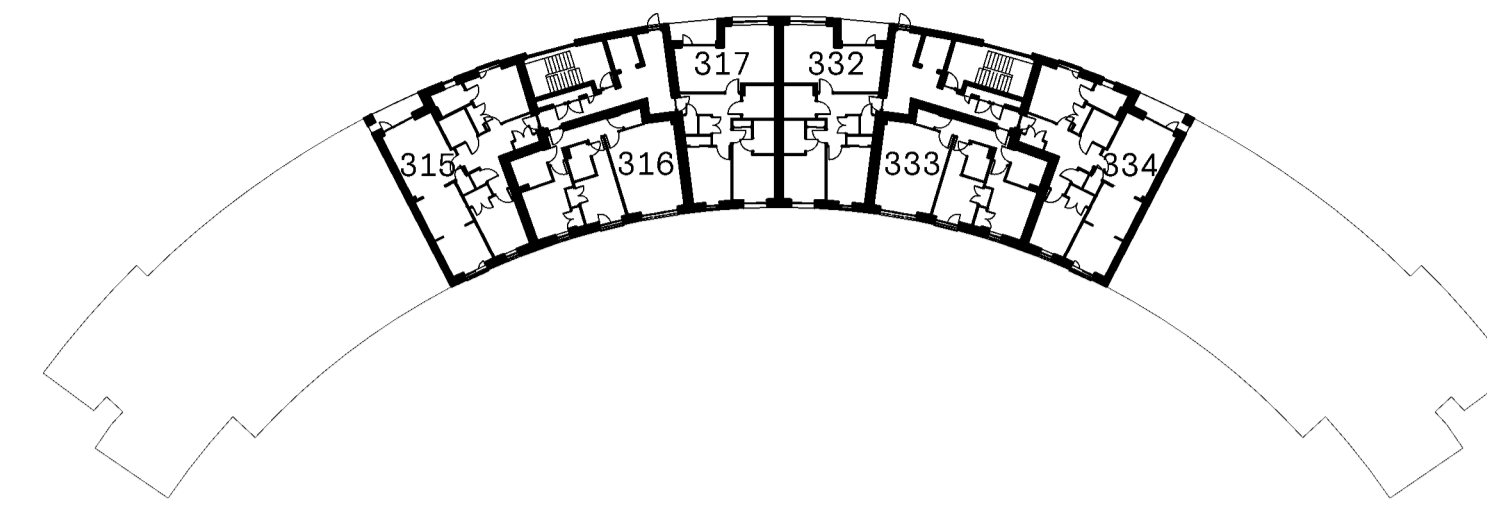


FIFTH FLOOR PLAN

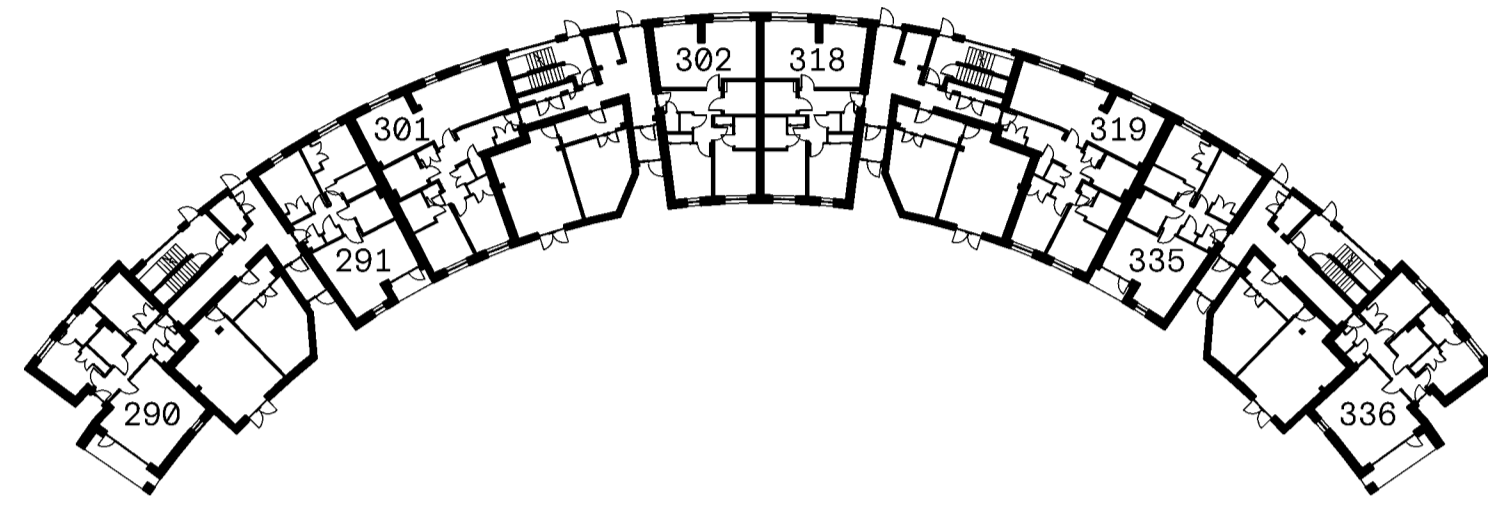

GROUND FLOOR PLAN

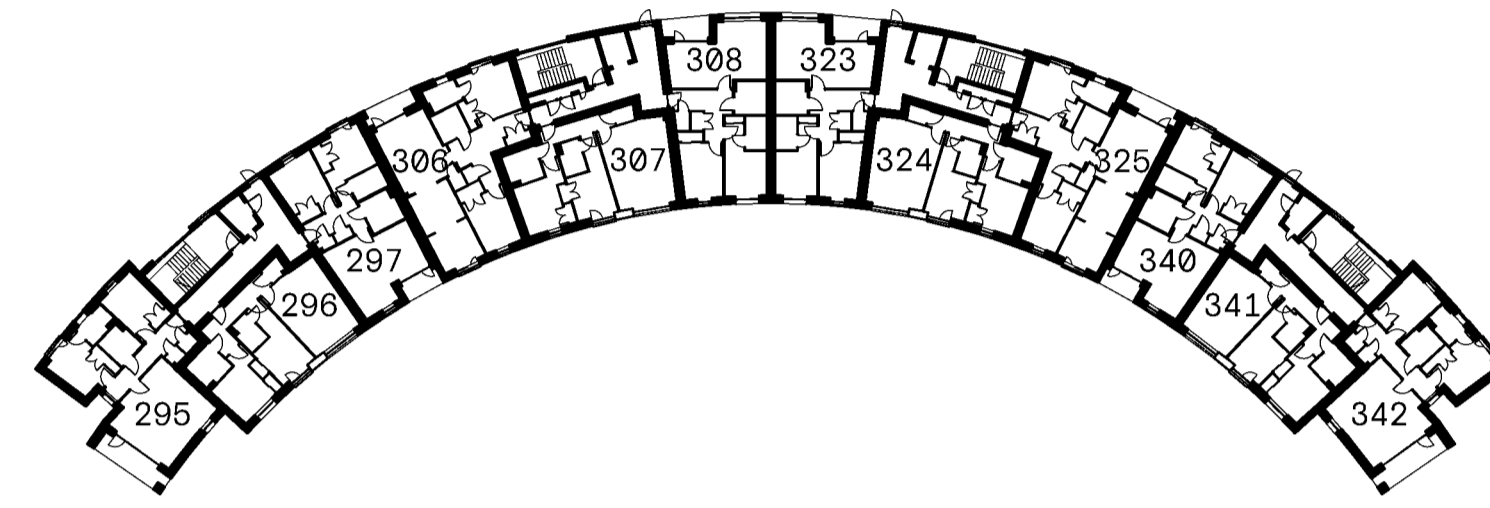


SECOND FLOOR PLAN

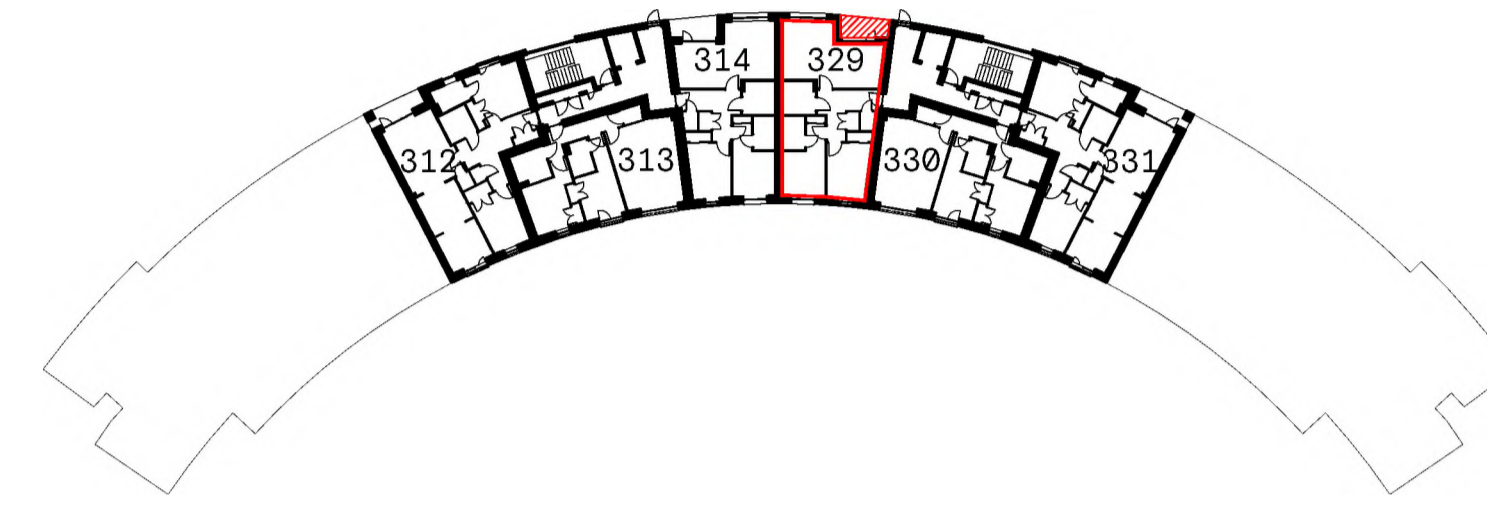

FOURTH FLOOR PLAN

- PLOT TITLE BOUNDARY
- BALCONY TO PLOT HATCHED RED
- CYCLE STORE
- PLANT [SPRINKLER TANK]
- CIRCULATION

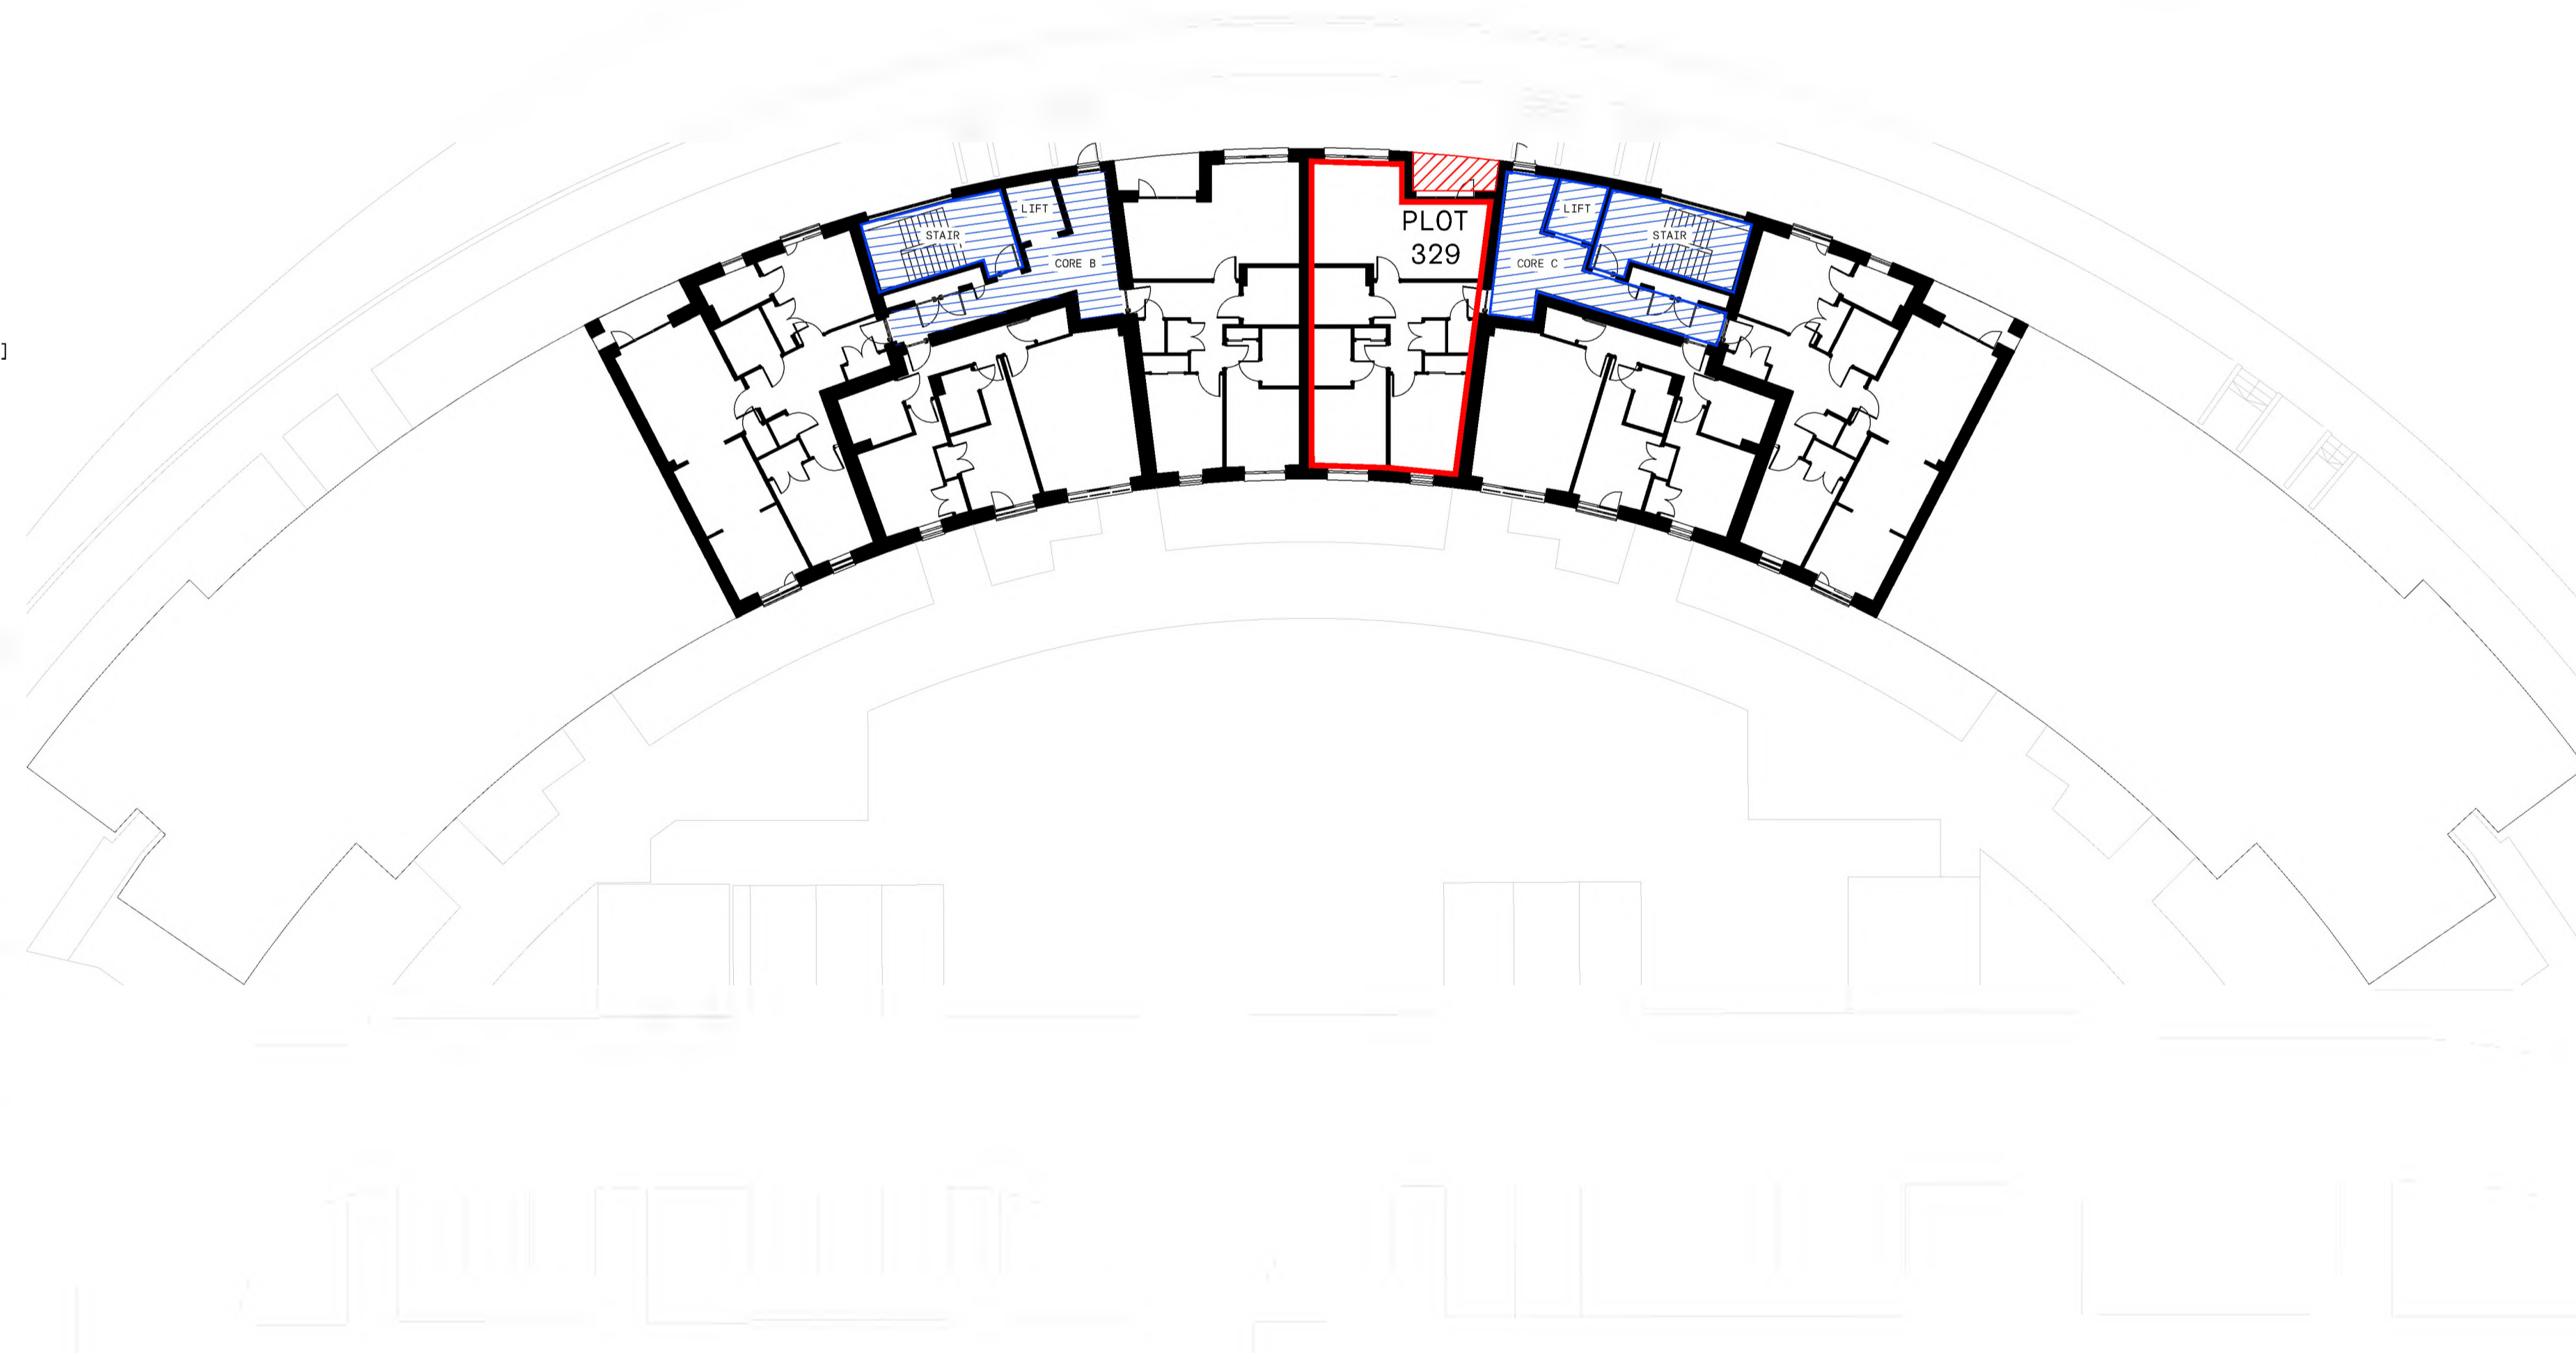

FOURTH FLOOR PLAN



Cooper Cromar  
 ONYX  
 215 Bothwell Street  
 Glasgow  
 G2 7EZ

T +44 (0) 141 332 2570  
 F +44 (0) 141 332 2580  
 E info@coopercromar.com

coopercromar.com


**TITLE DEED**

**Client:**  
 CCG (SCOTLAND) LTD

**Project Title:**  
 WESTERN VILLAGES  
 GRANTON, EDINBURGH

**Drawing Title:**  
 TITLE PLAN - PLOT 329

Scale:	Date:	
1:200 @ A1	18.06.2024	
Drawn by:	Checked by:	
GIS	DS	
Job No:	Drawing No:	Rev:
19045G	19045G-CCA-A4-00-DR-A-81-0329	

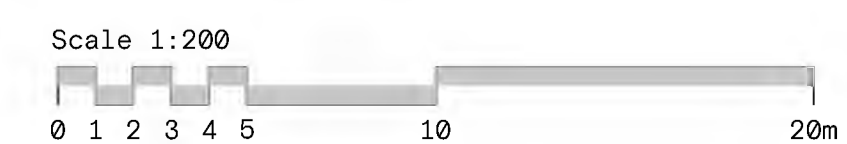


The Contractor will be held to have examined the site and checked all dimensions and levels before commencing construction work.


No assumption should be made without reference to the Architect.

No dimensions should be scaled from this drawing.


Rev: Description: Date: By:

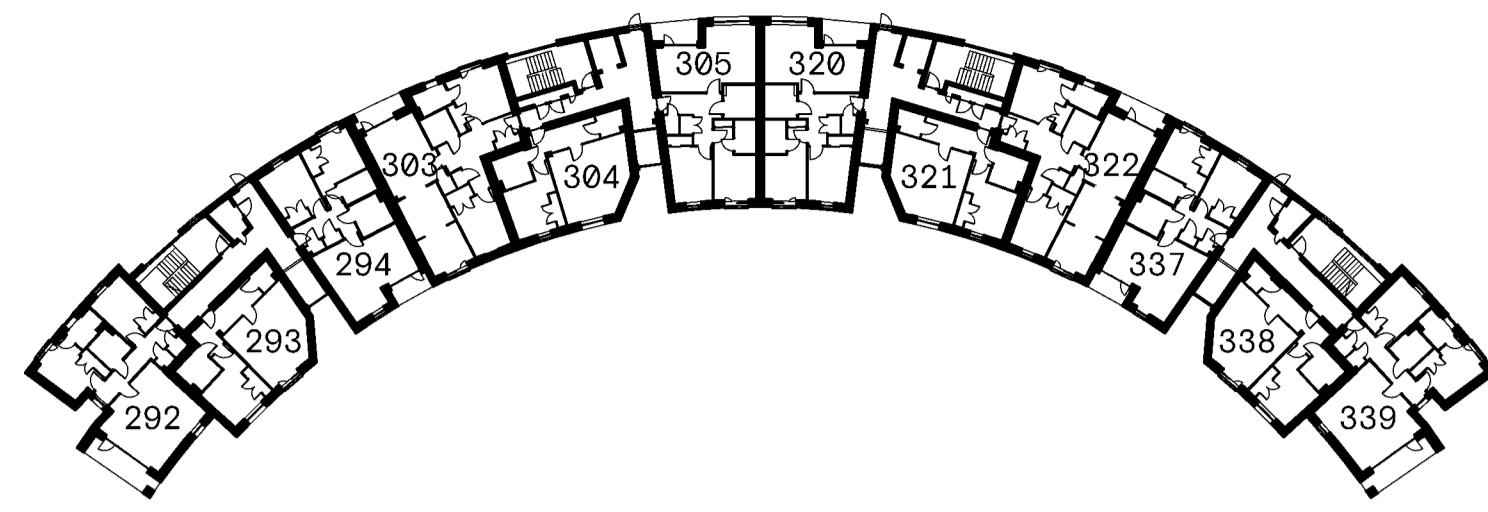


FIRST FLOOR PLAN

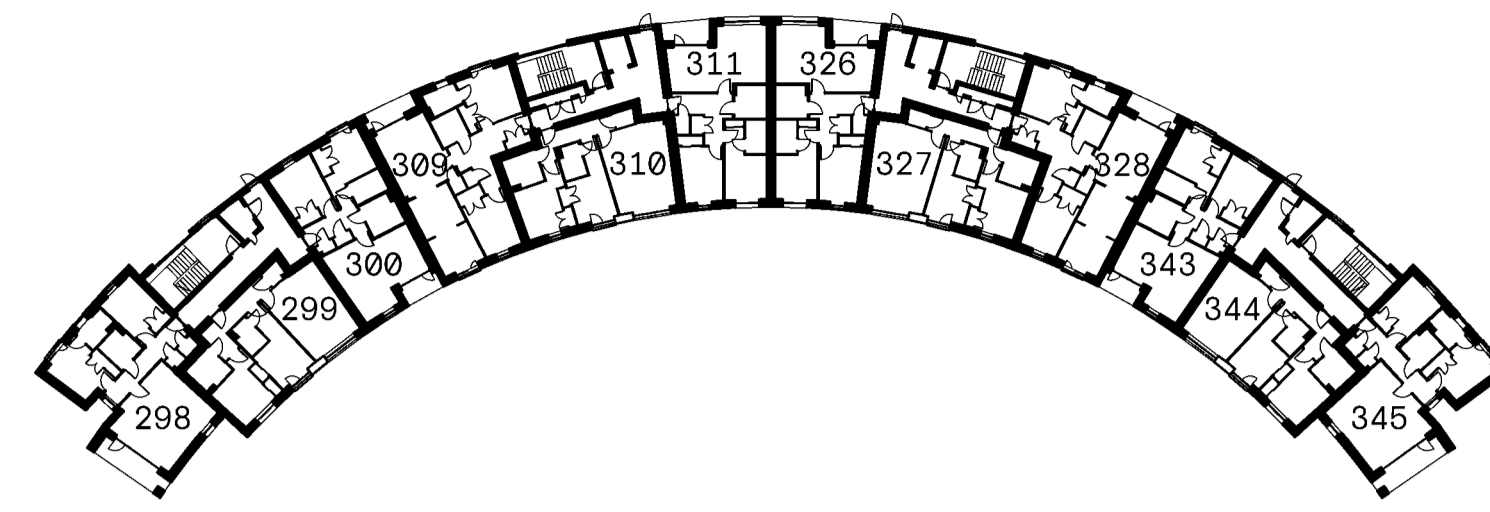


THIRD FLOOR PLAN

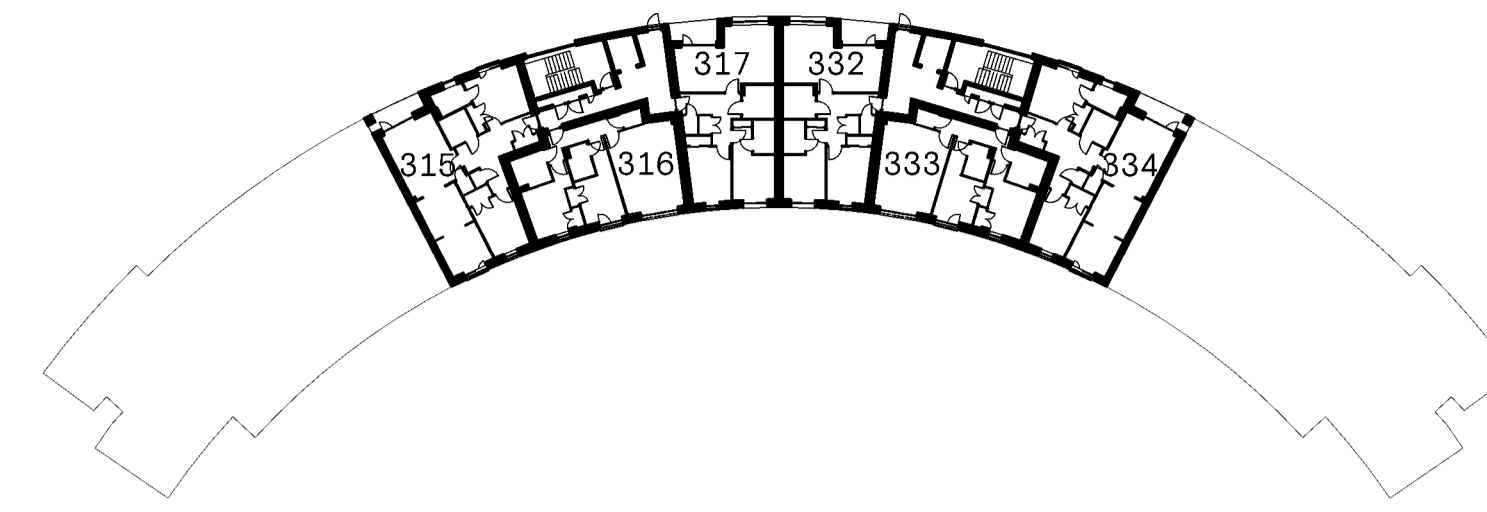


FIFTH FLOOR PLAN

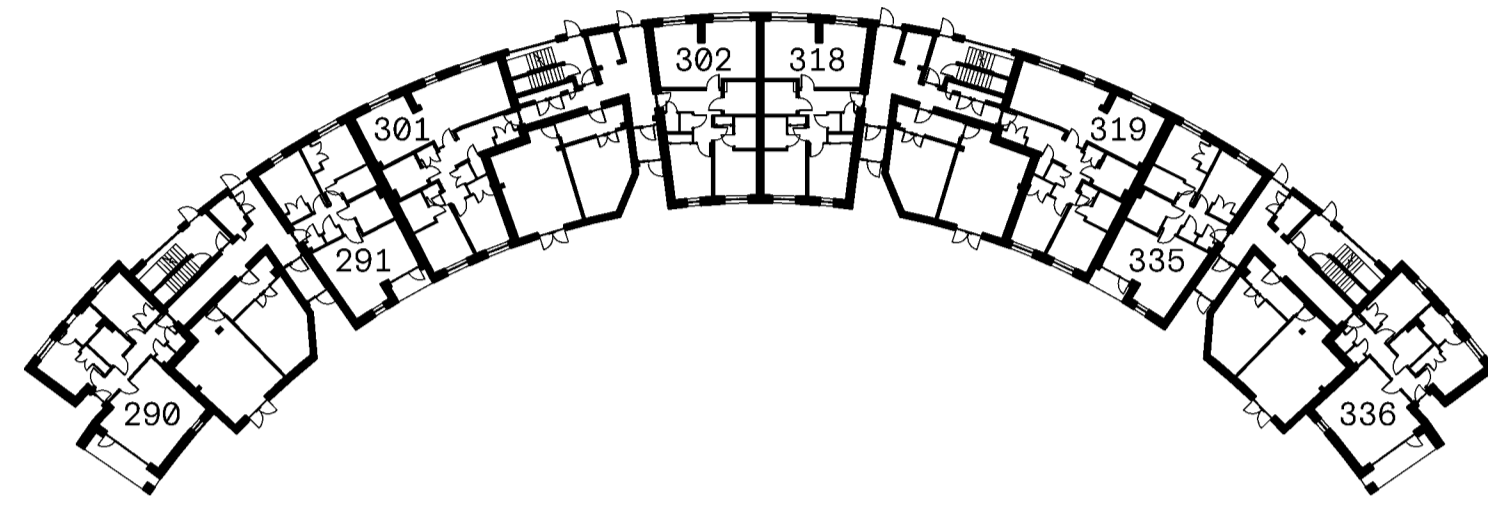

GROUND FLOOR PLAN

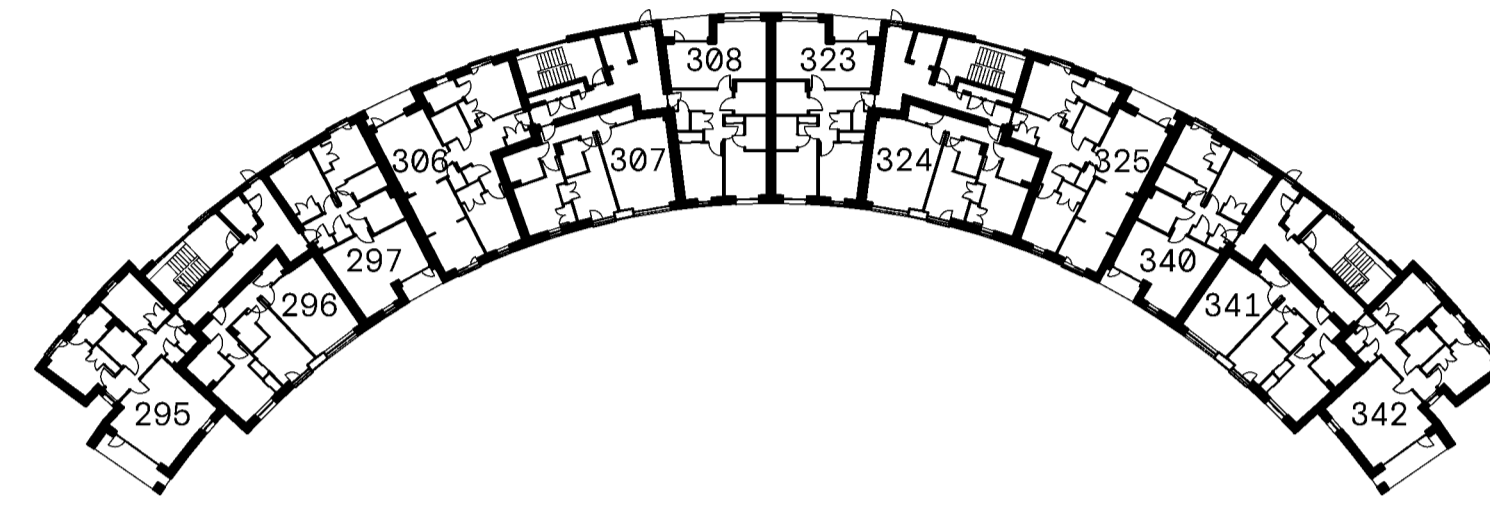


SECOND FLOOR PLAN

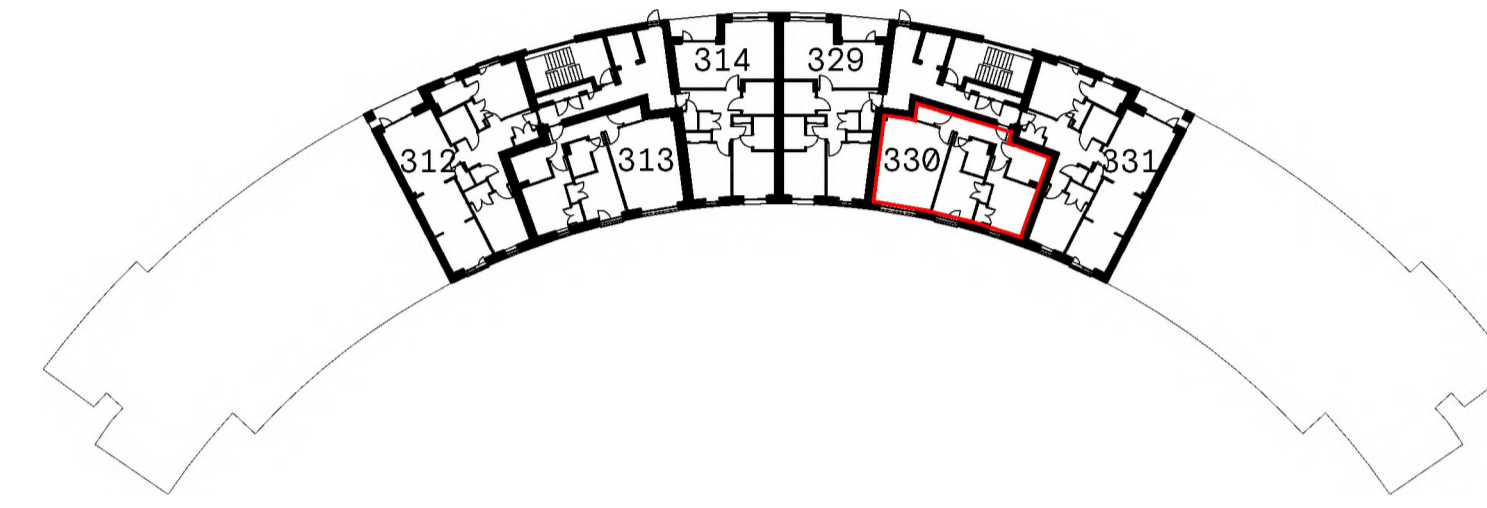

FOURTH FLOOR PLAN

- PLOT TITLE BOUNDARY
- BALCONY TO PLOT HATCHED RED
- CYCLE STORE
- PLANT [SPRINKLER TANK]
- CIRCULATION

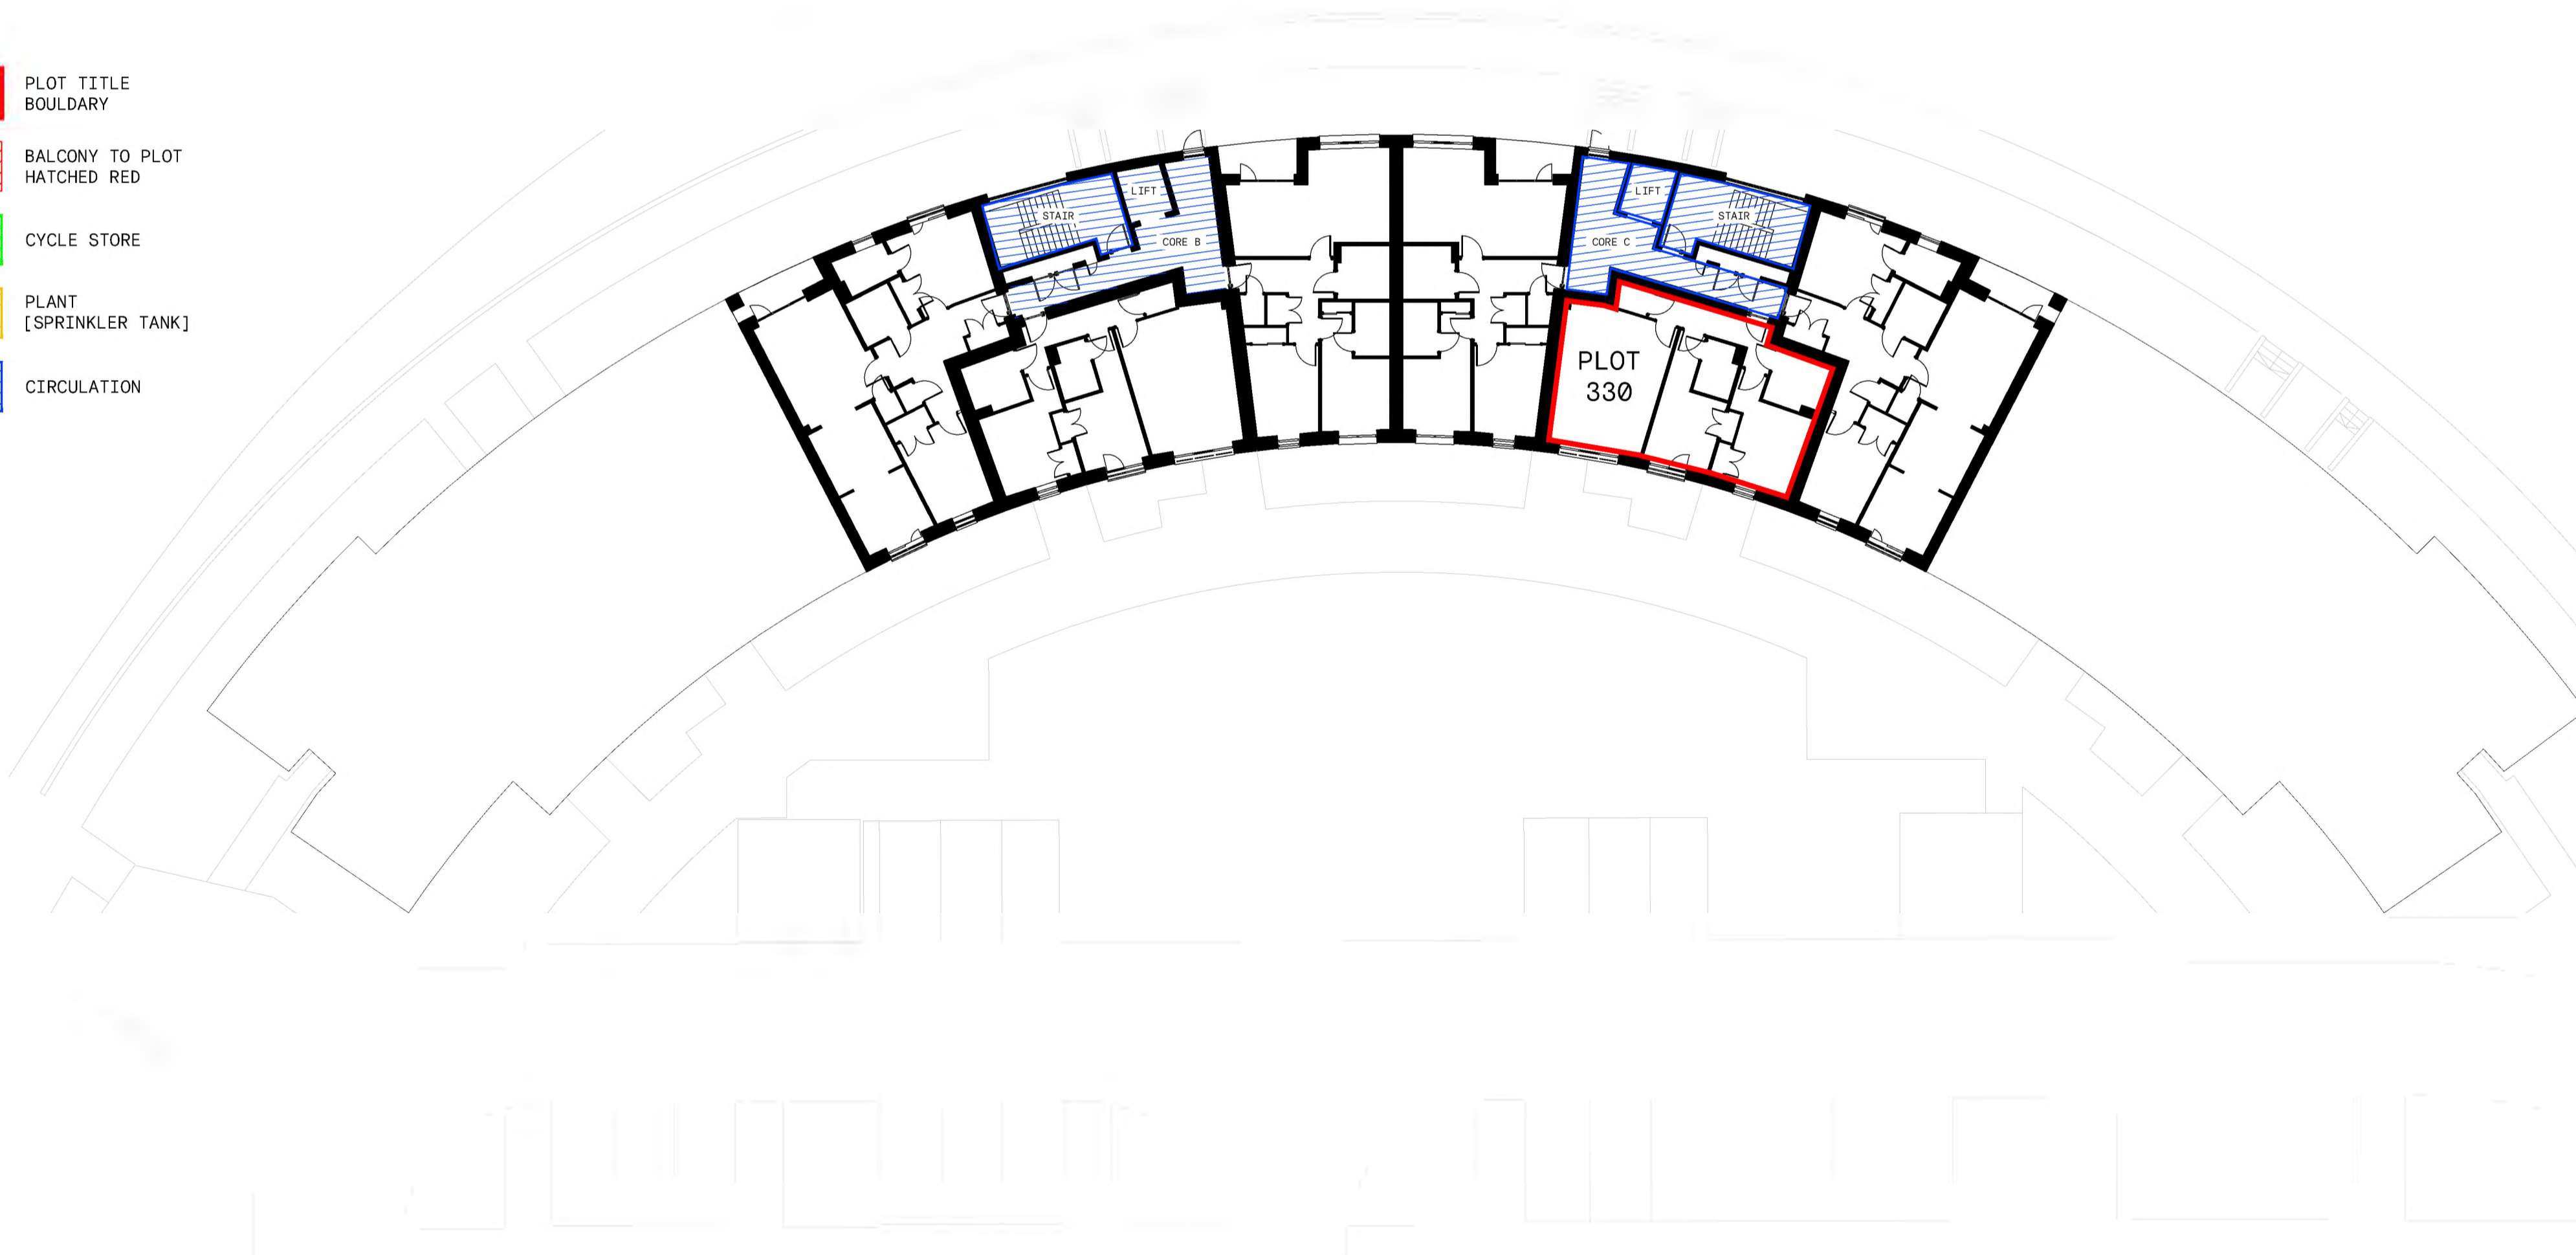

FOURTH FLOOR PLAN



Cooper Cromar  
 ONYX  
 215 Bothwell Street  
 Glasgow  
 G2 7EZ

T +44 (0) 141 332 2570  
 F +44 (0) 141 332 2580  
 E info@coopercromar.com

coopercromar.com


**TITLE DEED**

**Client:**  
 CCG (SCOTLAND) LTD

**Project Title:**  
 WESTERN VILLAGES  
 GRANTON, EDINBURGH

**Drawing Title:**  
 TITLE PLAN - PLOT 330

Scale:	Date:	
1:200 @ A1	18.06.2024	
Drawn by:	Checked by:	
GIS	DS	
Job No:	Drawing No:	Rev:
19045G	19045G-CCA-A4-00-DR-A-81-0330	

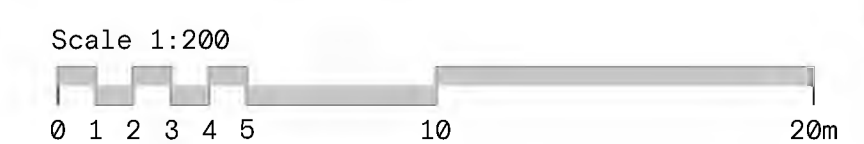


The Contractor will be held to have examined the site and checked all dimensions and levels before commencing construction work.


No assumption should be made without reference to the Architect.

No dimensions should be scaled from this drawing.


Rev: Description: Date: By:

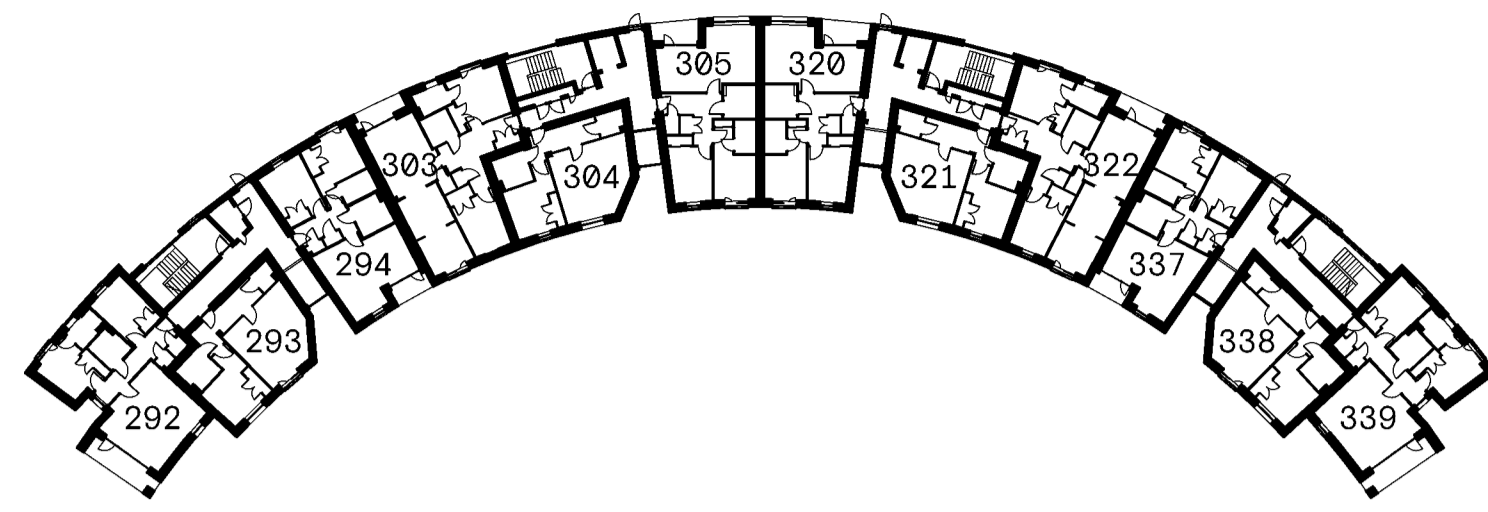


FIRST FLOOR PLAN

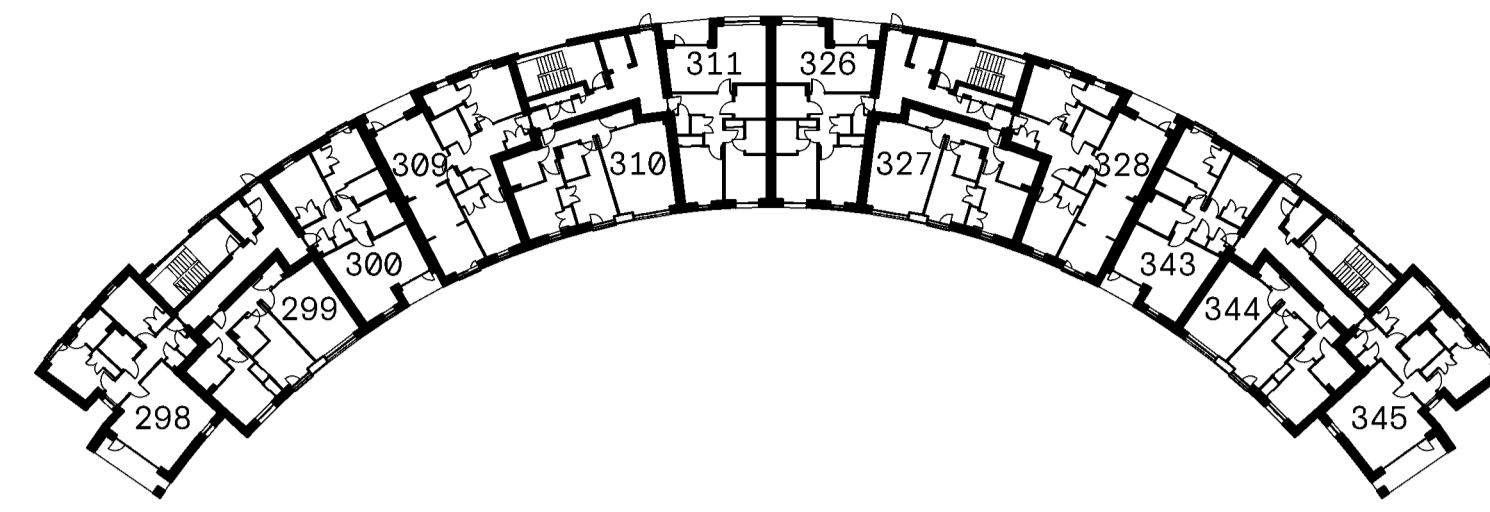


THIRD FLOOR PLAN

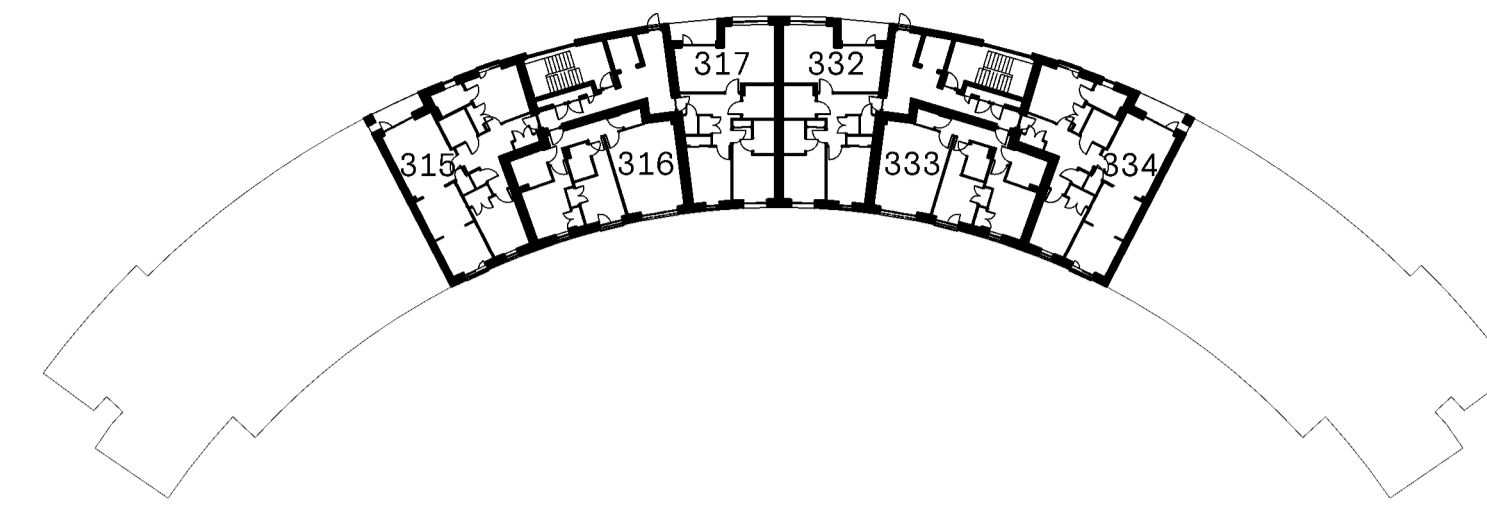


FIFTH FLOOR PLAN

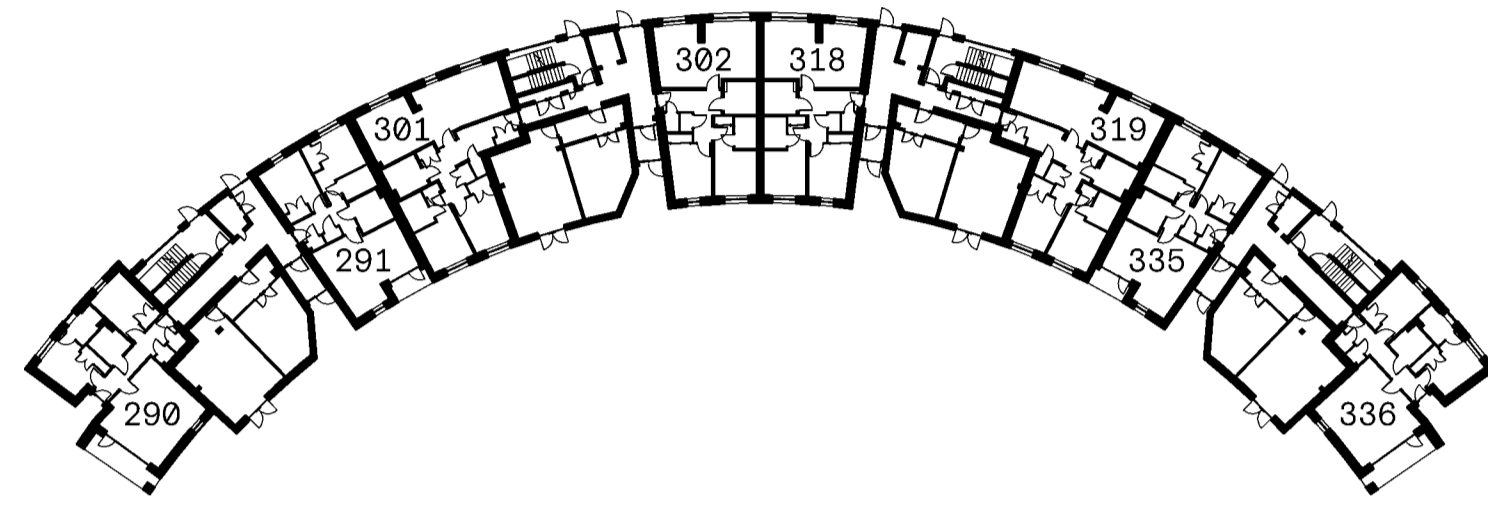

GROUND FLOOR PLAN

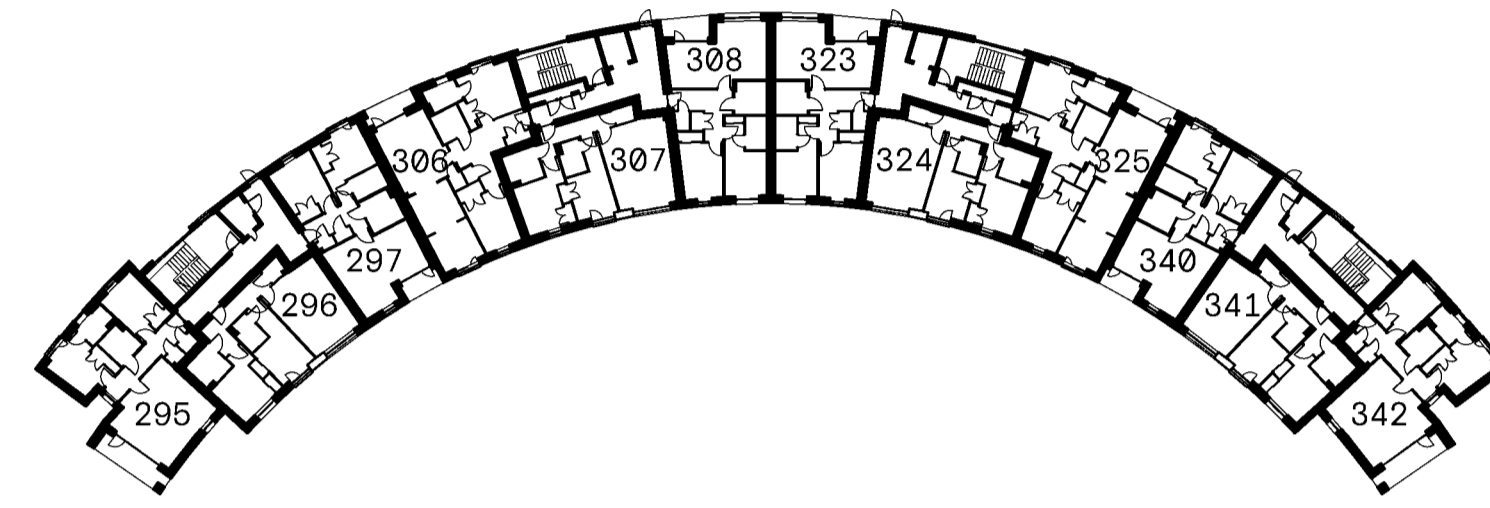


SECOND FLOOR PLAN

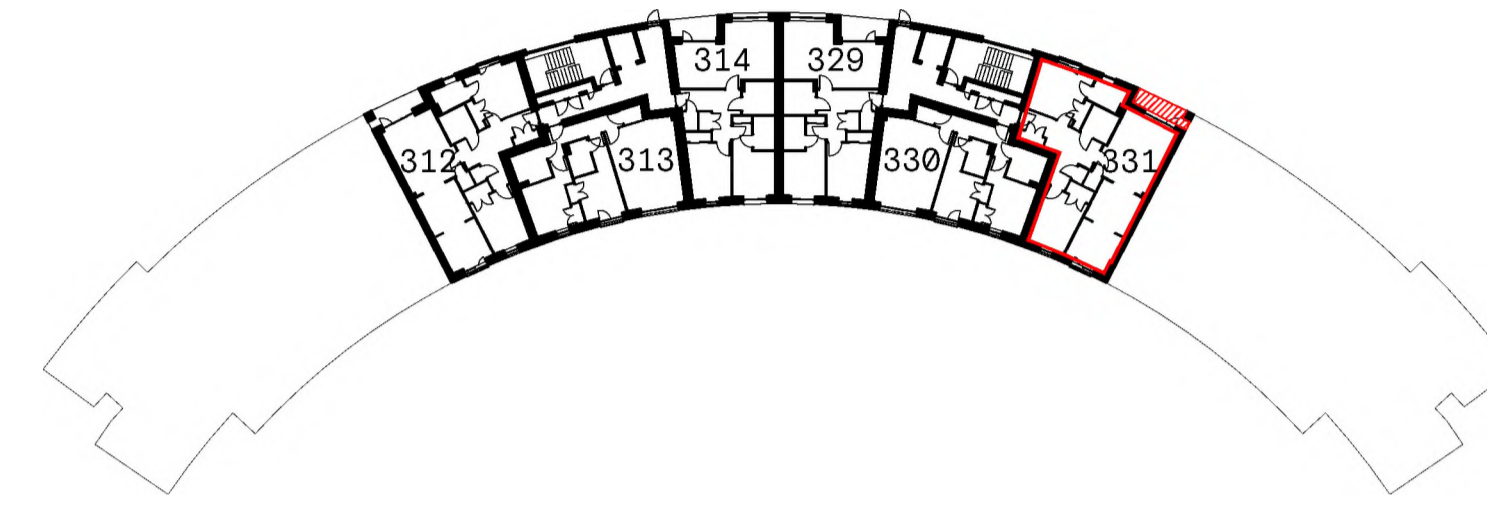

FOURTH FLOOR PLAN

- PLOT TITLE BOUNDARY
- BALCONY TO PLOT HATCHED RED
- CYCLE STORE
- PLANT [SPRINKLER TANK]
- CIRCULATION

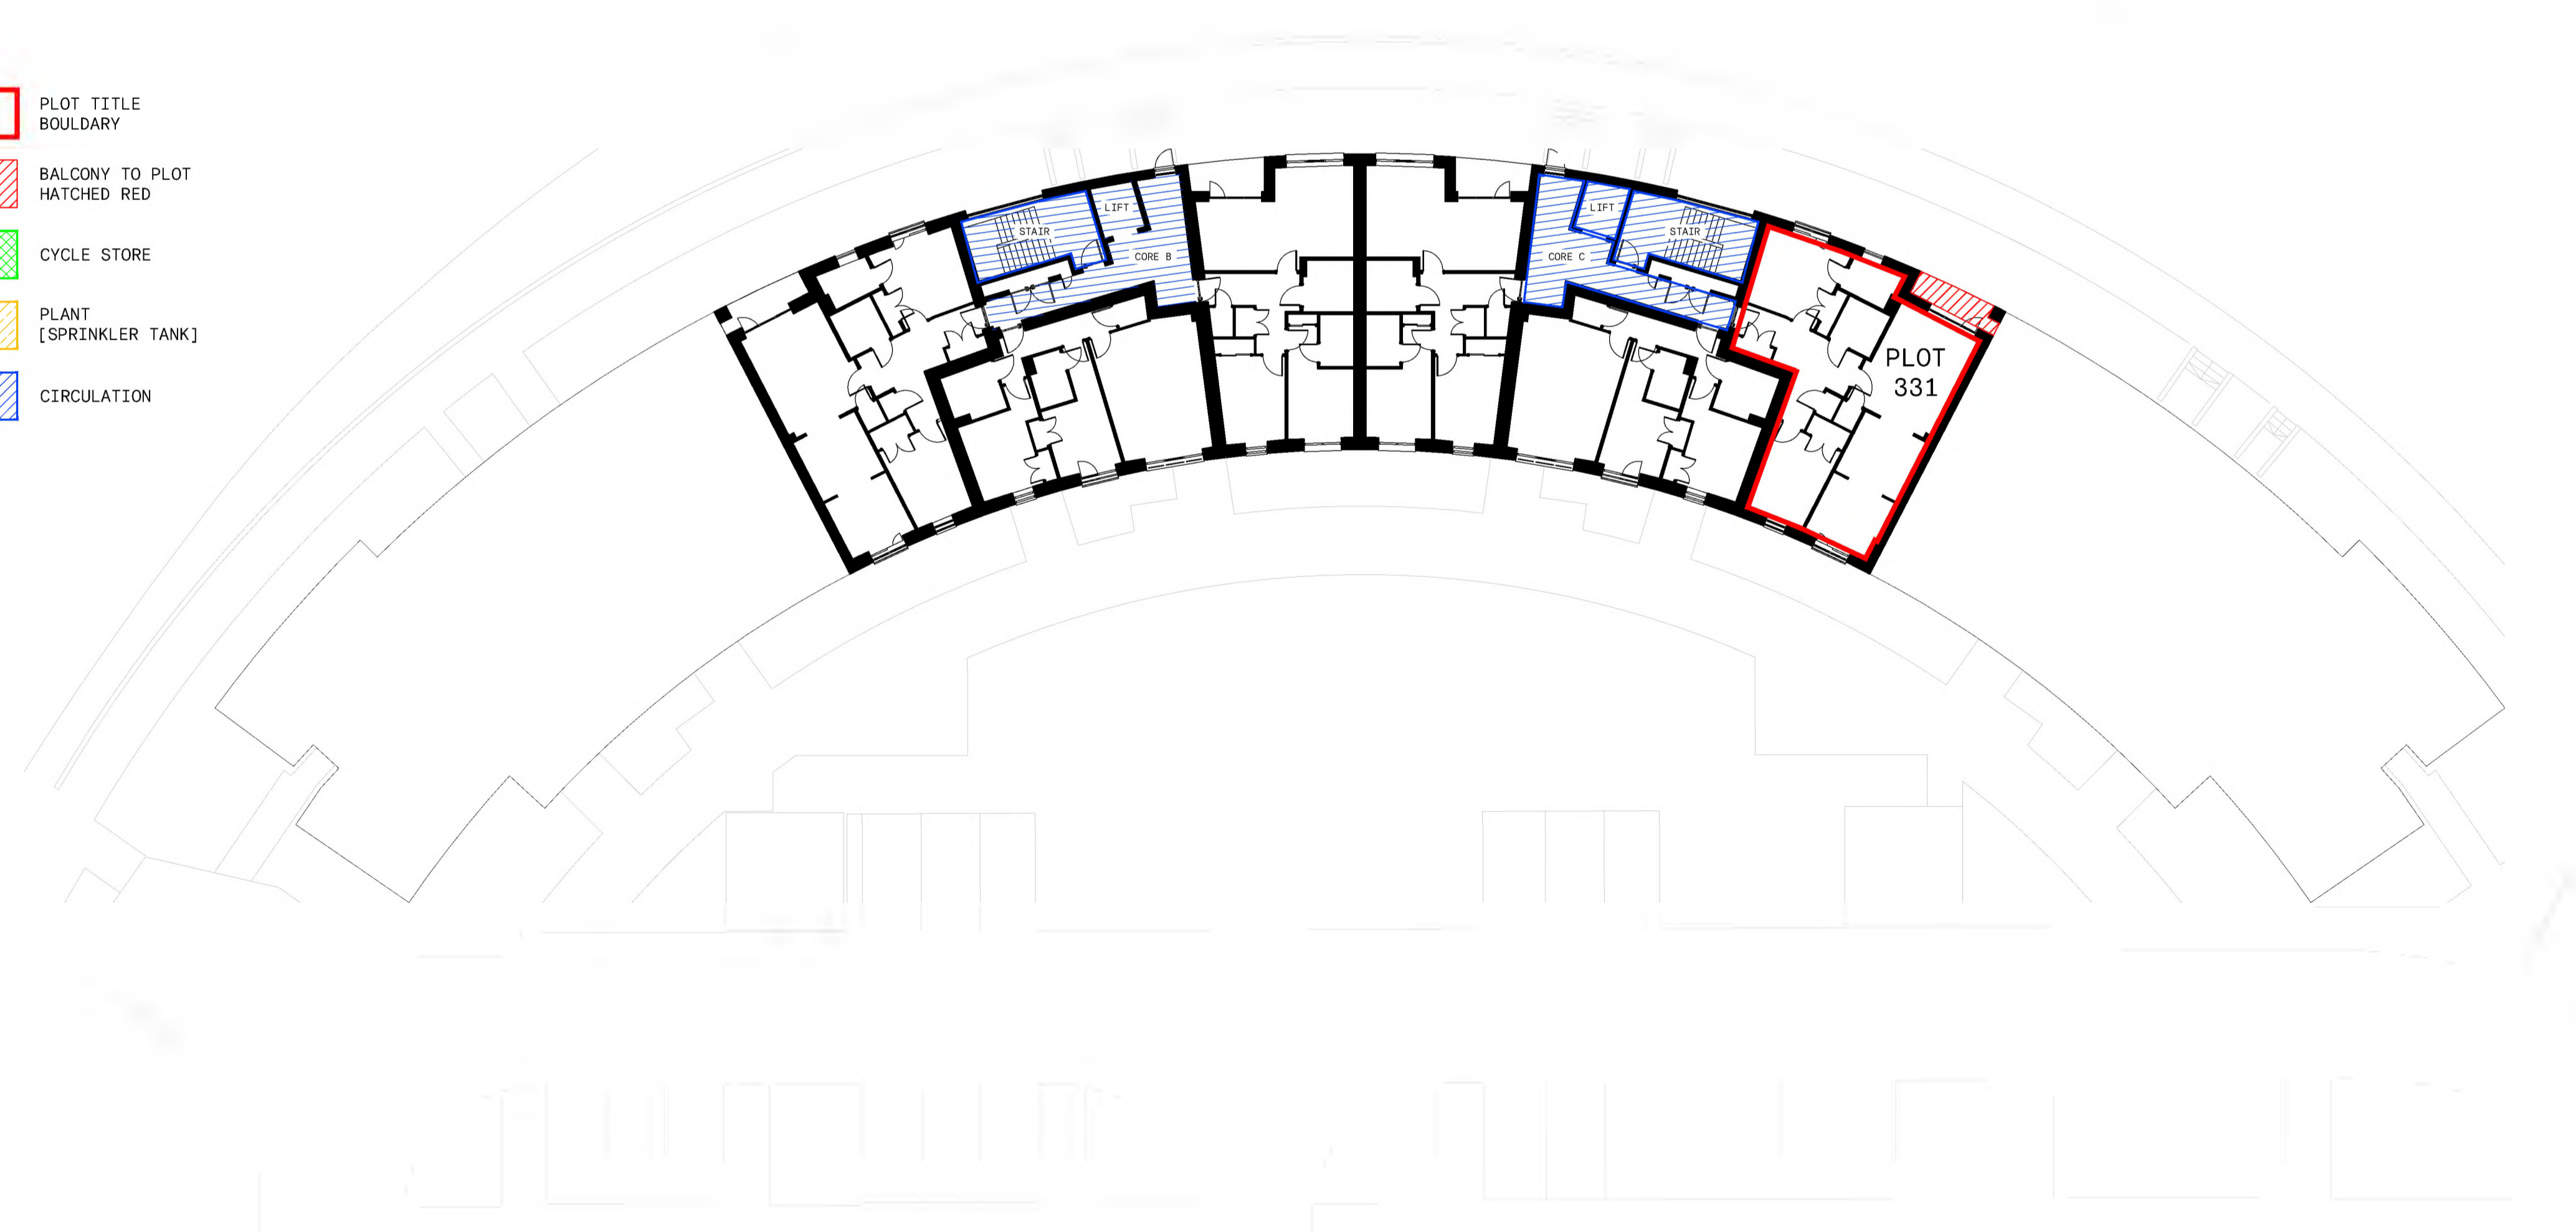

FOURTH FLOOR PLAN



Cooper Cromar  
 ONYX  
 215 Bothwell Street  
 Glasgow  
 G2 7EZ

T +44 (0) 141 332 2570  
 F +44 (0) 141 332 2580  
 E info@coopercromar.com

coopercromar.com


### TITLE DEED

**Client:**  
 CCG (SCOTLAND) LTD

**Project Title:**  
 WESTERN VILLAGES  
 GRANTON, EDINBURGH

**Drawing Title:**  
 TITLE PLAN - PLOT 331

Scale:	Date:	
1:200 @ A1	18.06.2024	
Drawn by:	Checked by:	
GIS	DS	
Job No:	Drawing No:	Rev:
19045G	19045G-CCA-A4-00-DR-A-81-0331	

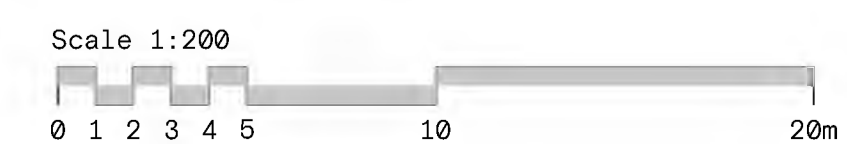


The Contractor will be held to have examined the site and checked all dimensions and levels before commencing construction work.


No assumption should be made without reference to the Architect.

No dimensions should be scaled from this drawing.


Rev: Description: Date: By:

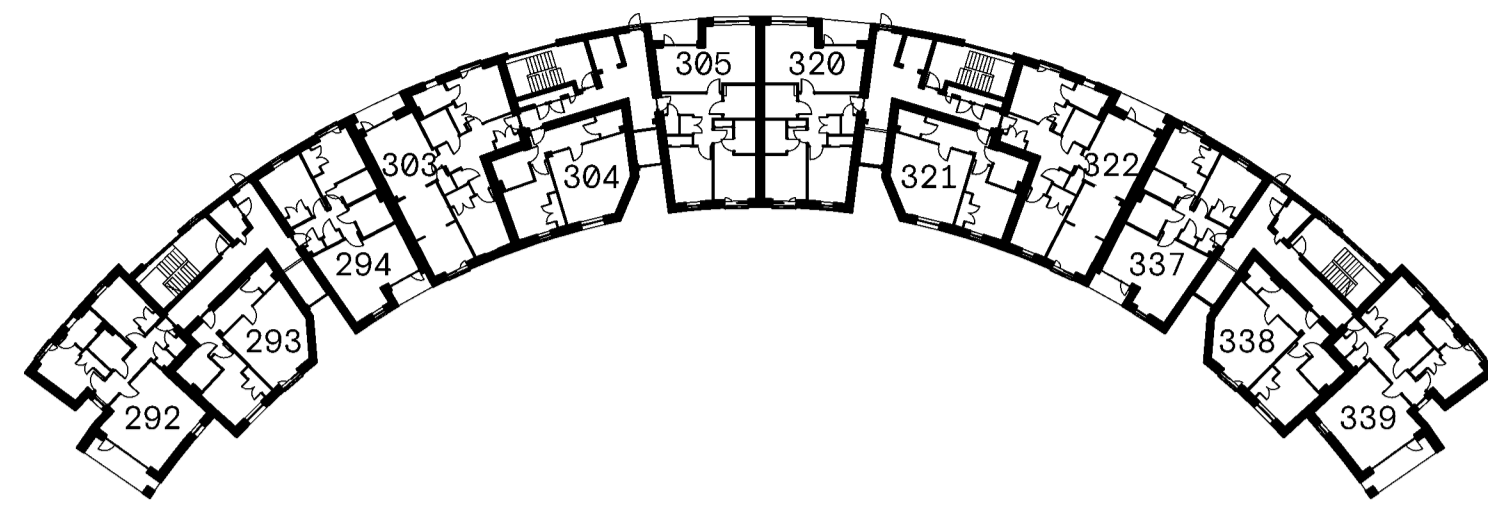


FIRST FLOOR PLAN

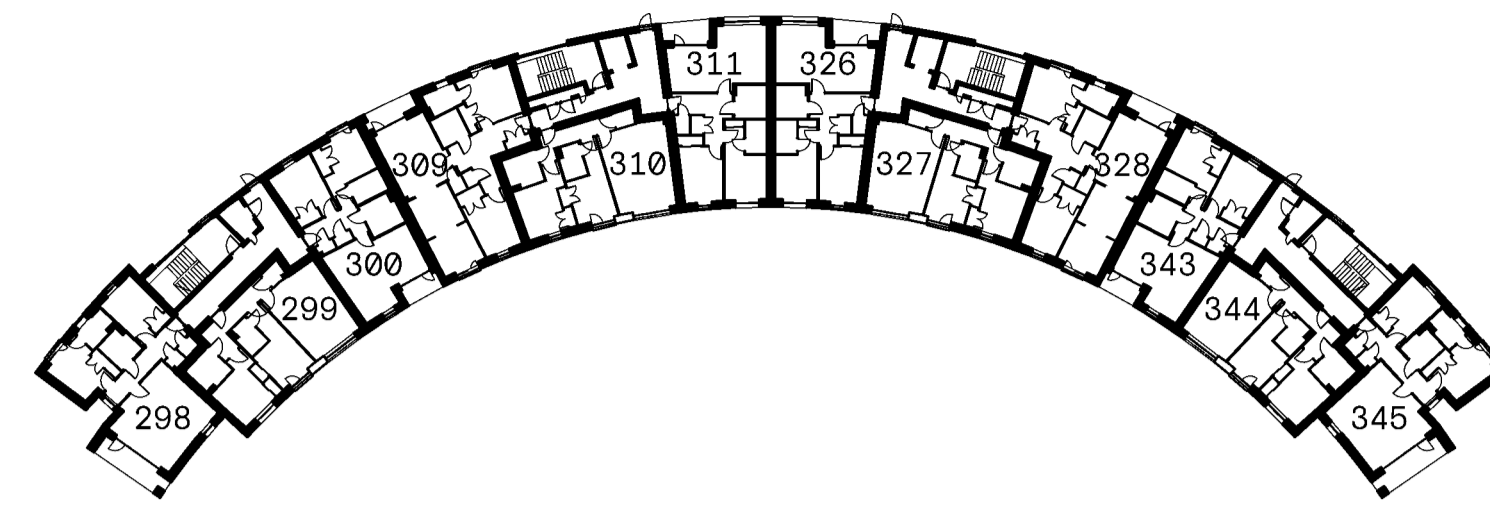


THIRD FLOOR PLAN

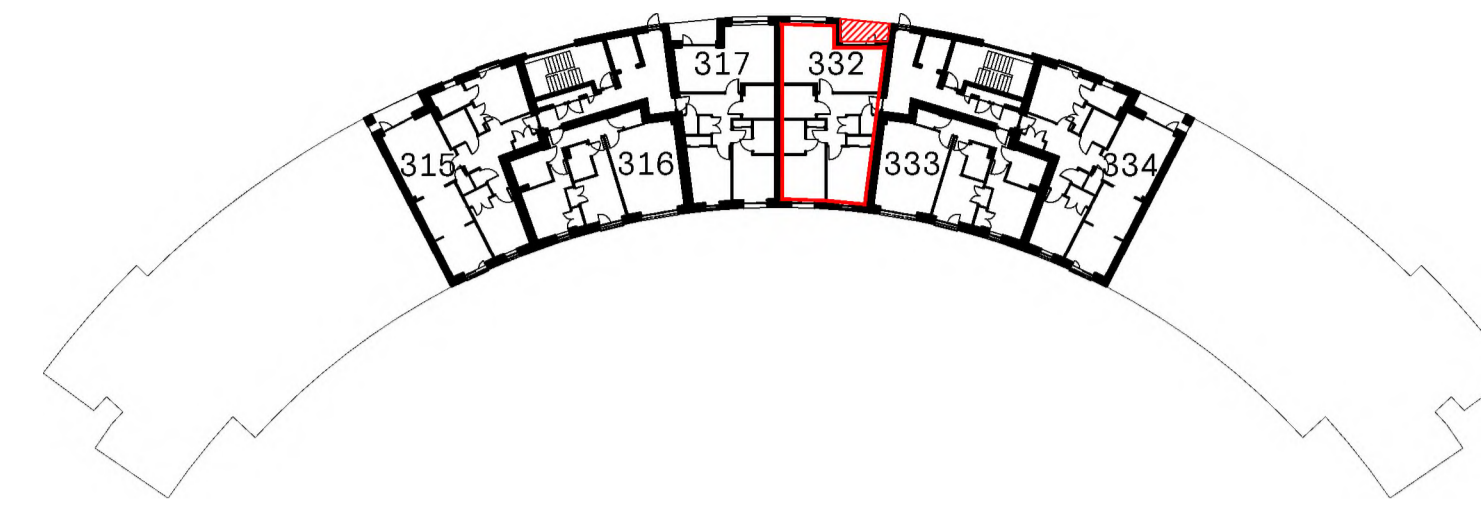


FIFTH FLOOR PLAN

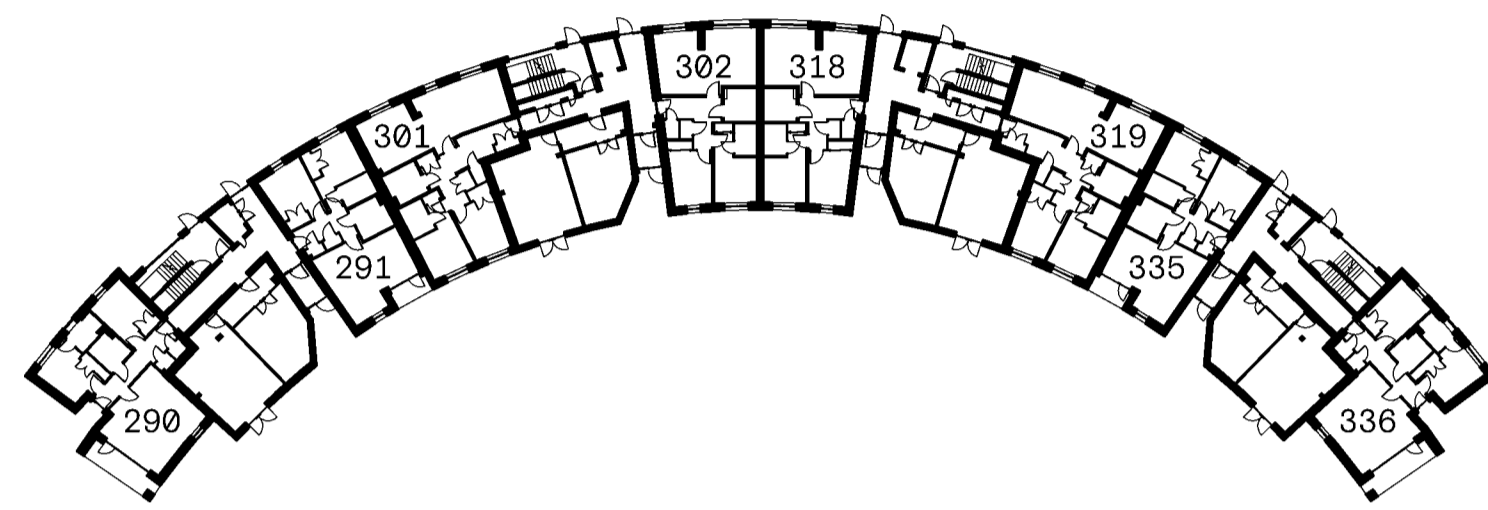



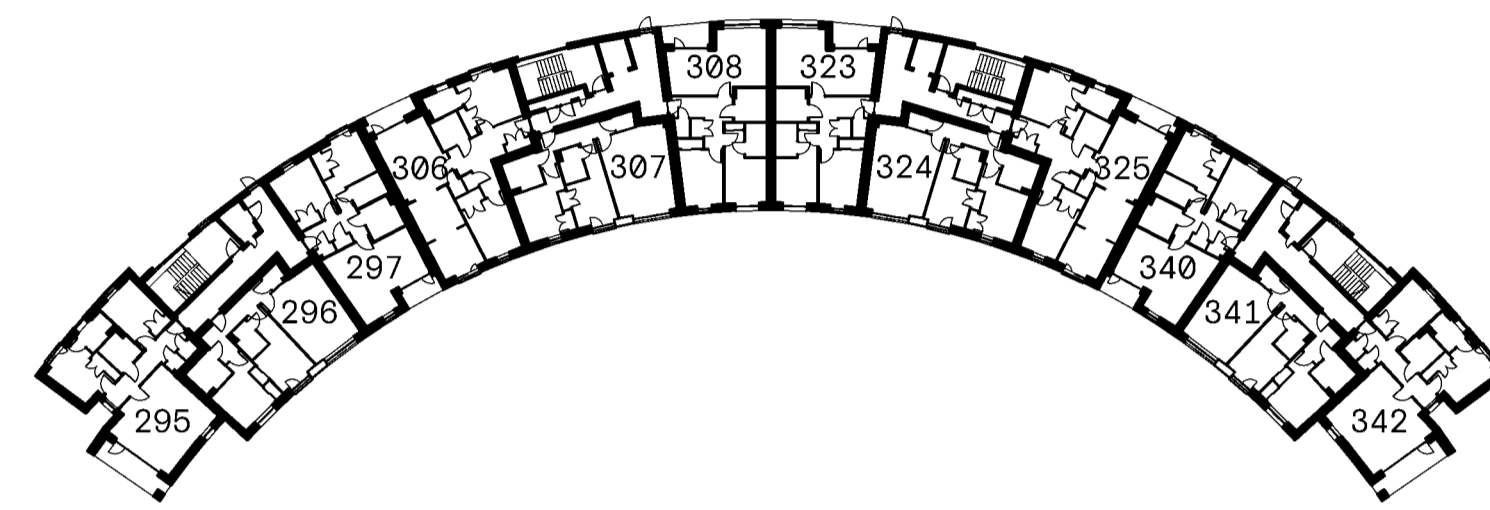


GROUND FLOOR PLAN

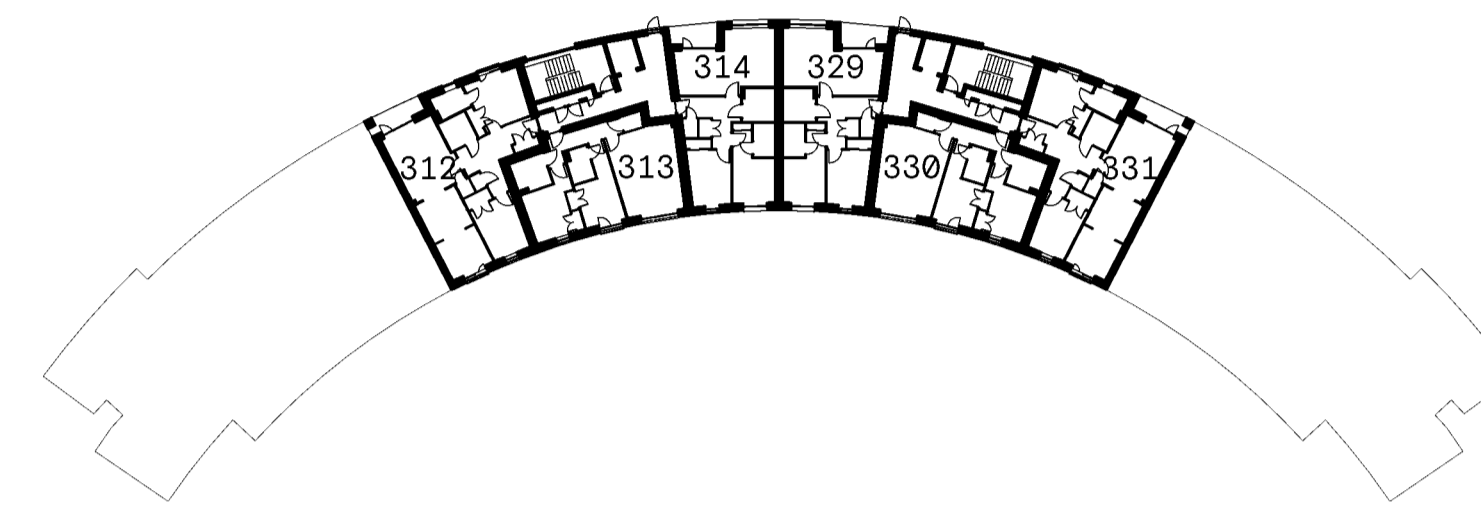


SECOND FLOOR PLAN



FOURTH FLOOR PLAN

-  PLOT TITLE BOUNDARY
-  BALCONY TO PLOT HATCHED RED
-  CYCLE STORE
-  PLANT [SPRINKLER TANK]
-  CIRCULATION

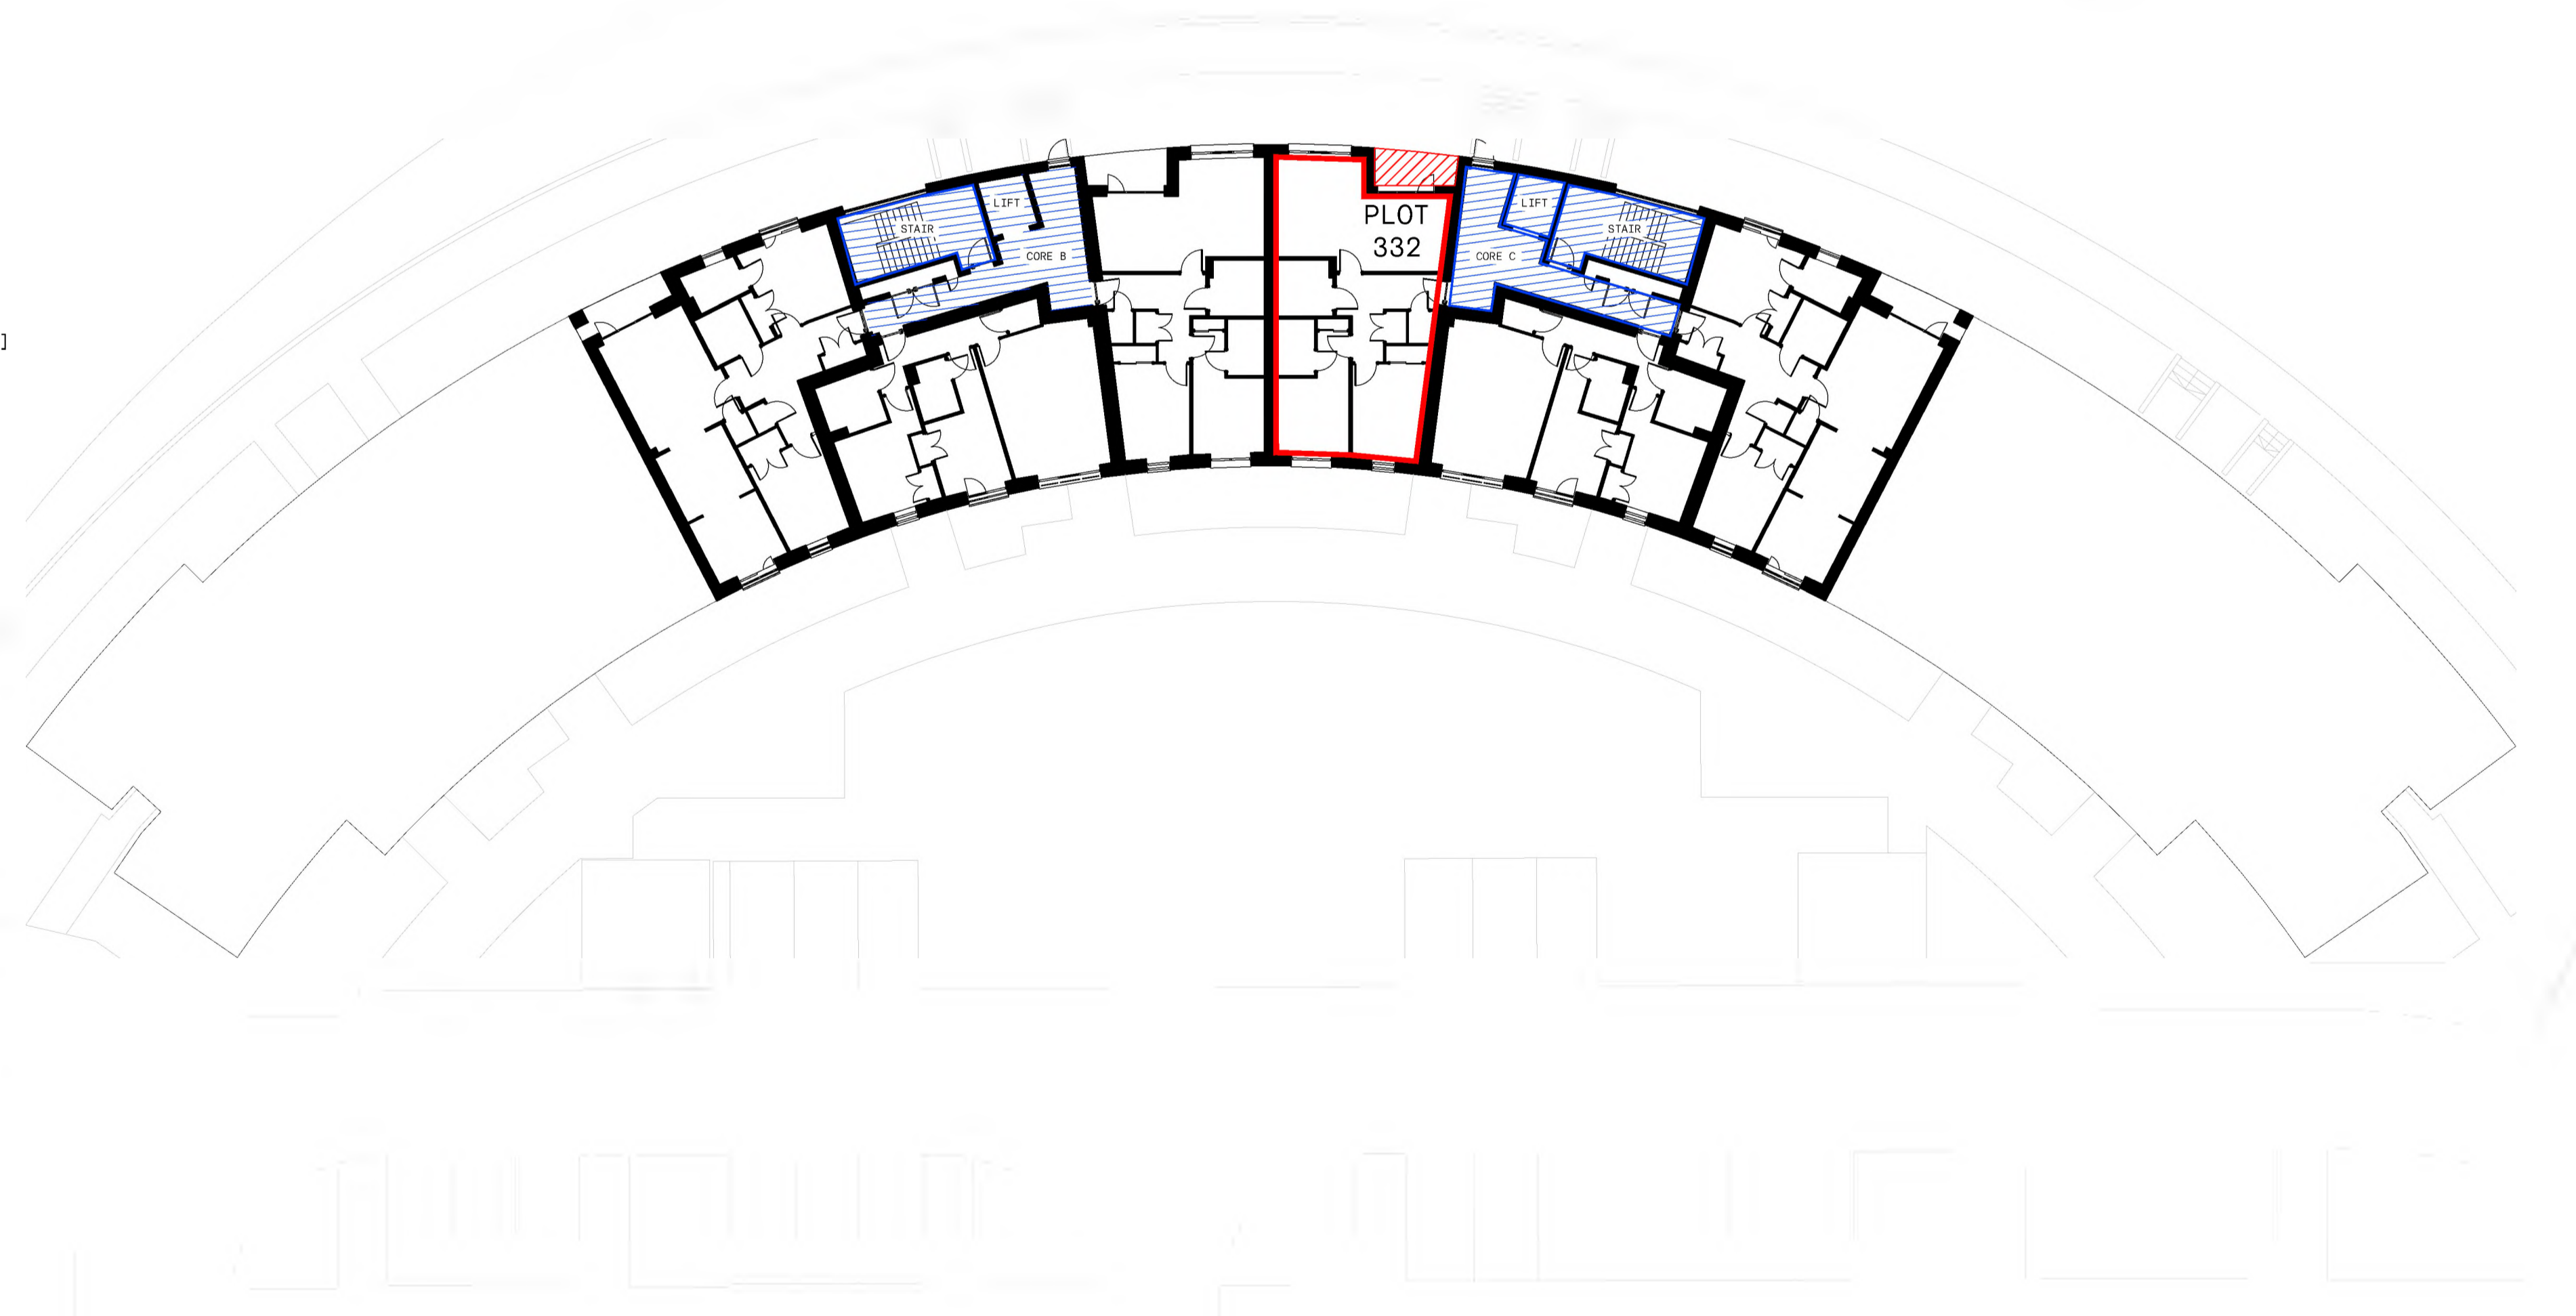

FIFTH FLOOR PLAN



Cooper Cromar  
ONYX  
215 Bothwell Street  
Glasgow  
G2 7EZ


T +44 (0) 141 332 2570  
F +44 (0) 141 332 2580  
E info@coopercromar.com

coopercromar.com

### TITLE DEED

Client: CCG (SCOTLAND) LTD  
Project Title: WESTERN VILLAGES GRANTON, EDINBURGH  
Drawing Title: TITLE PLAN - PLOT 332

Scale:	Date:	
1:200 @ A1	18.06.2024	
Drawn by:	Checked by:	
GIS	DS	
Job No:	Drawing No:	Rev:
19045G	19045G-CCA-A4-00-DR-A-81-0332	

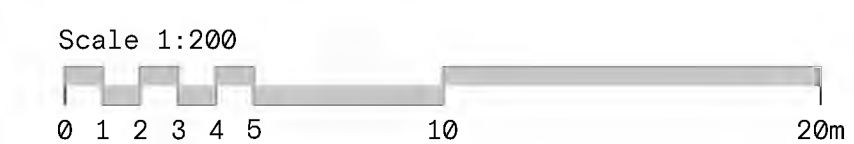


The Contractor will be held to have examined the site and checked all dimensions and levels before commencing construction work.


No assumption should be made without reference to the Architect.

No dimensions should be scaled from this drawing.


Rev: Description: Date: By:

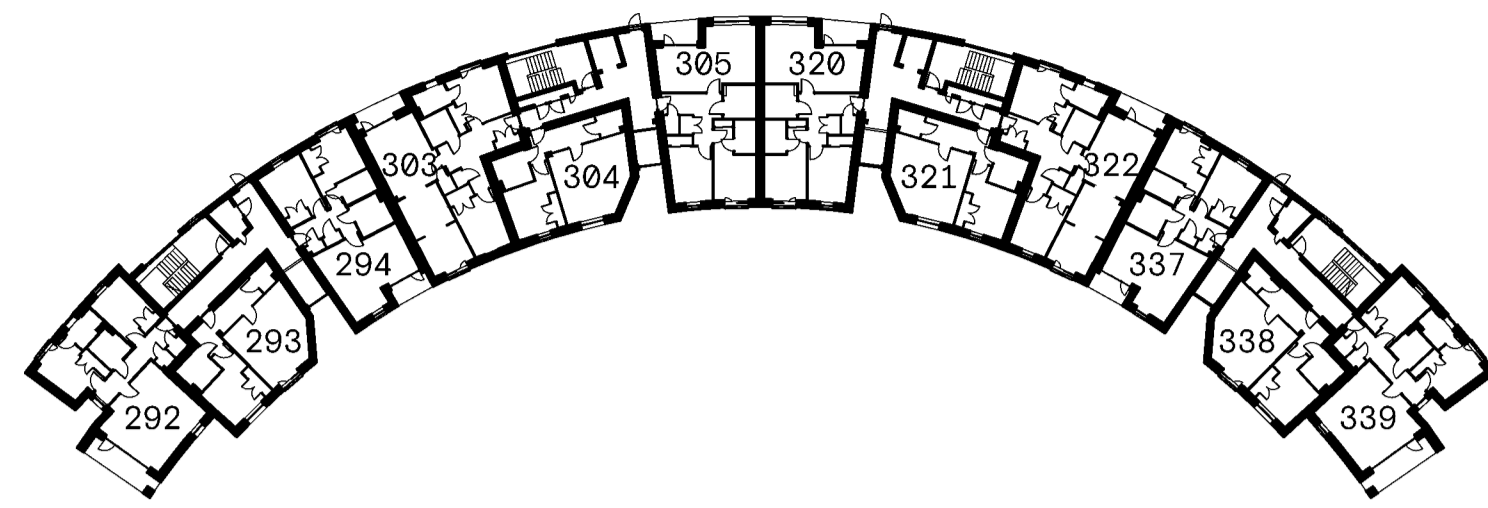


FIRST FLOOR PLAN

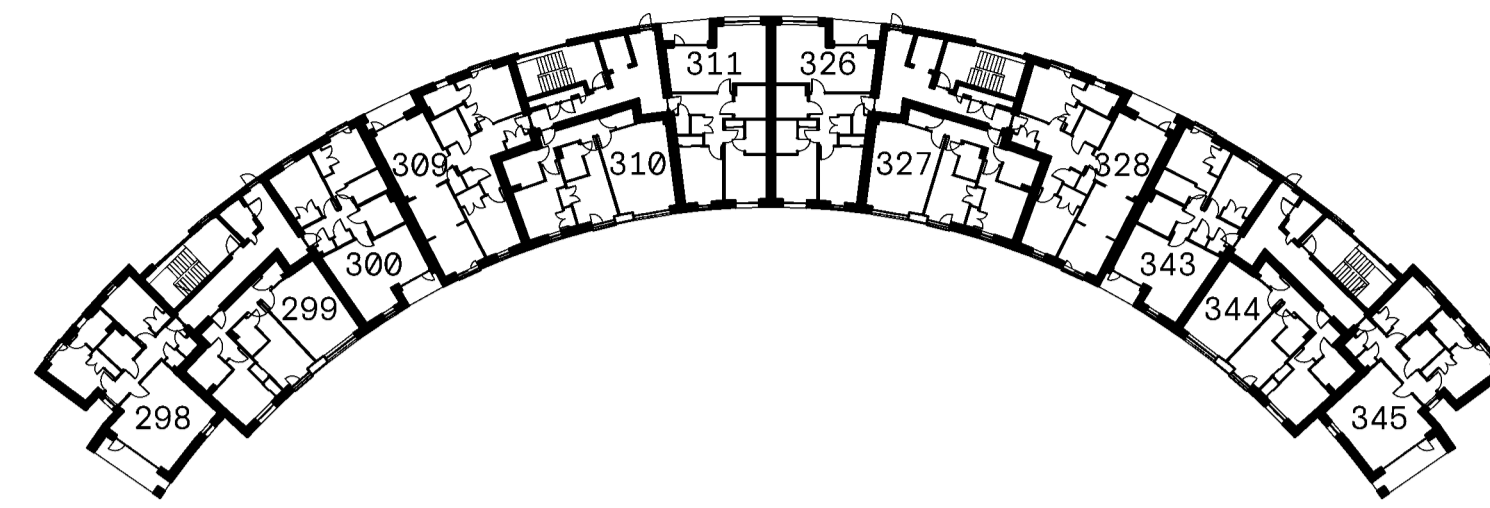


THIRD FLOOR PLAN

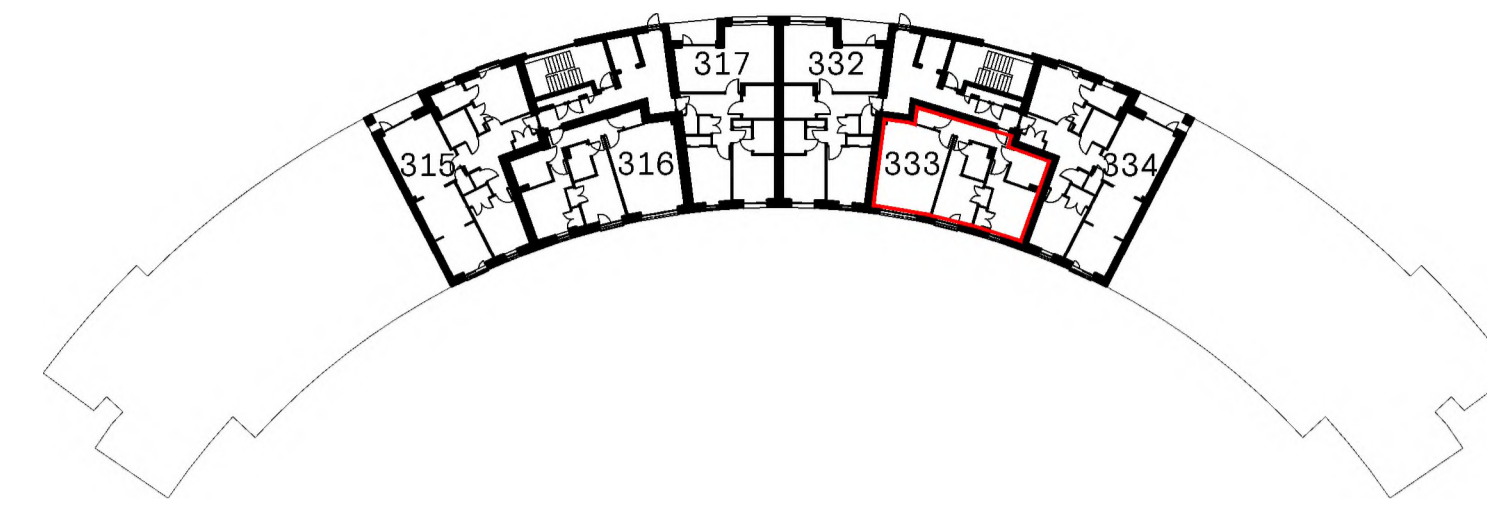


FIFTH FLOOR PLAN

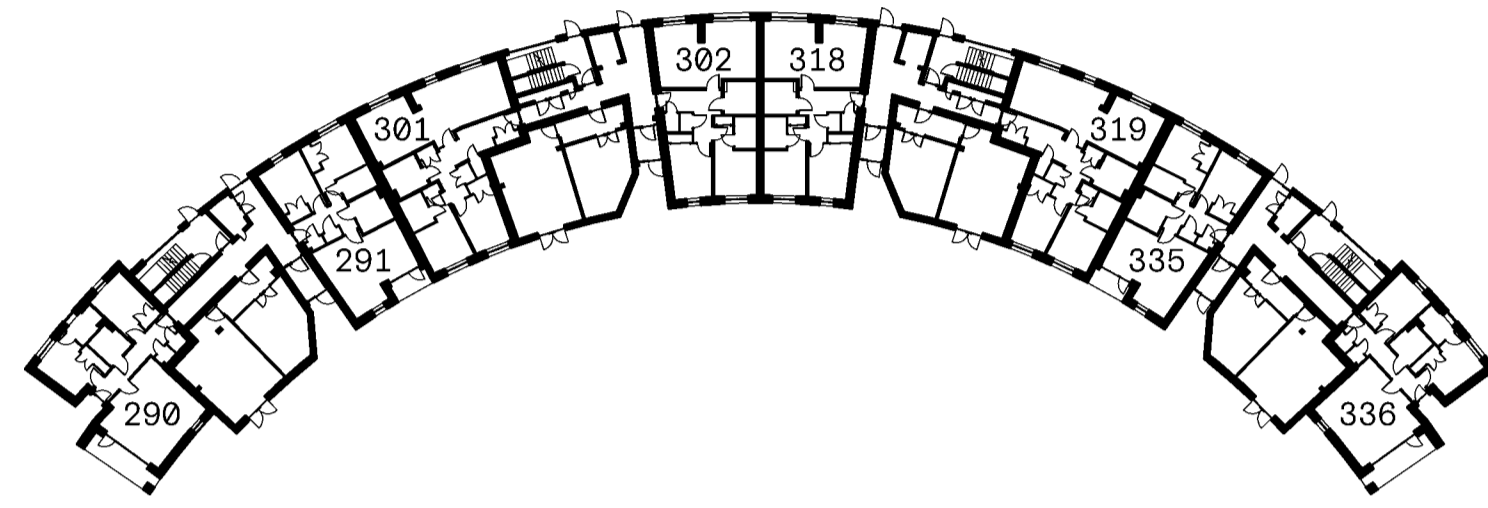

GROUND FLOOR PLAN

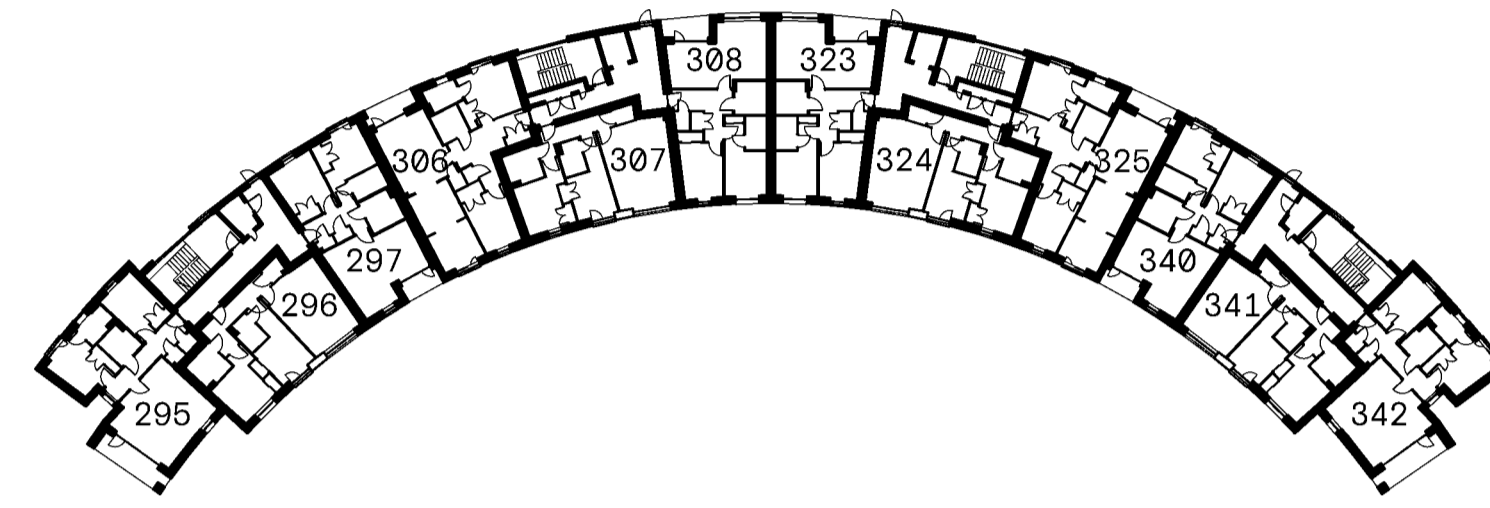


SECOND FLOOR PLAN

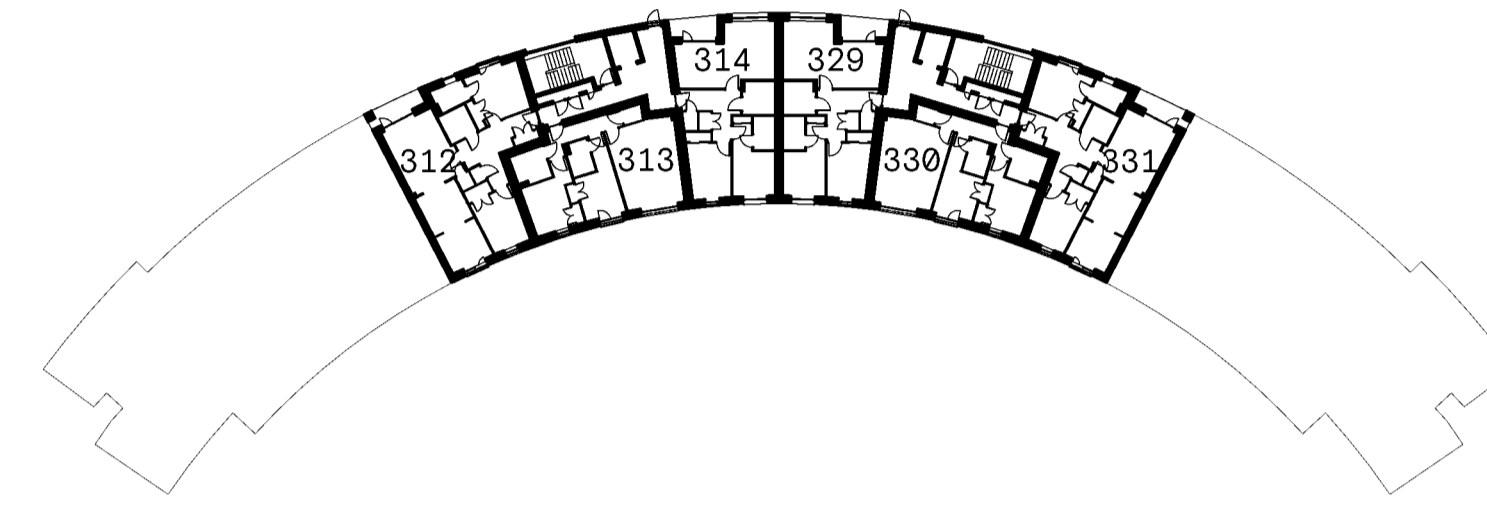

FOURTH FLOOR PLAN

- PLOT TITLE BOUNDARY
- BALCONY TO PLOT HATCHED RED
- CYCLE STORE
- PLANT [SPRINKLER TANK]
- CIRCULATION

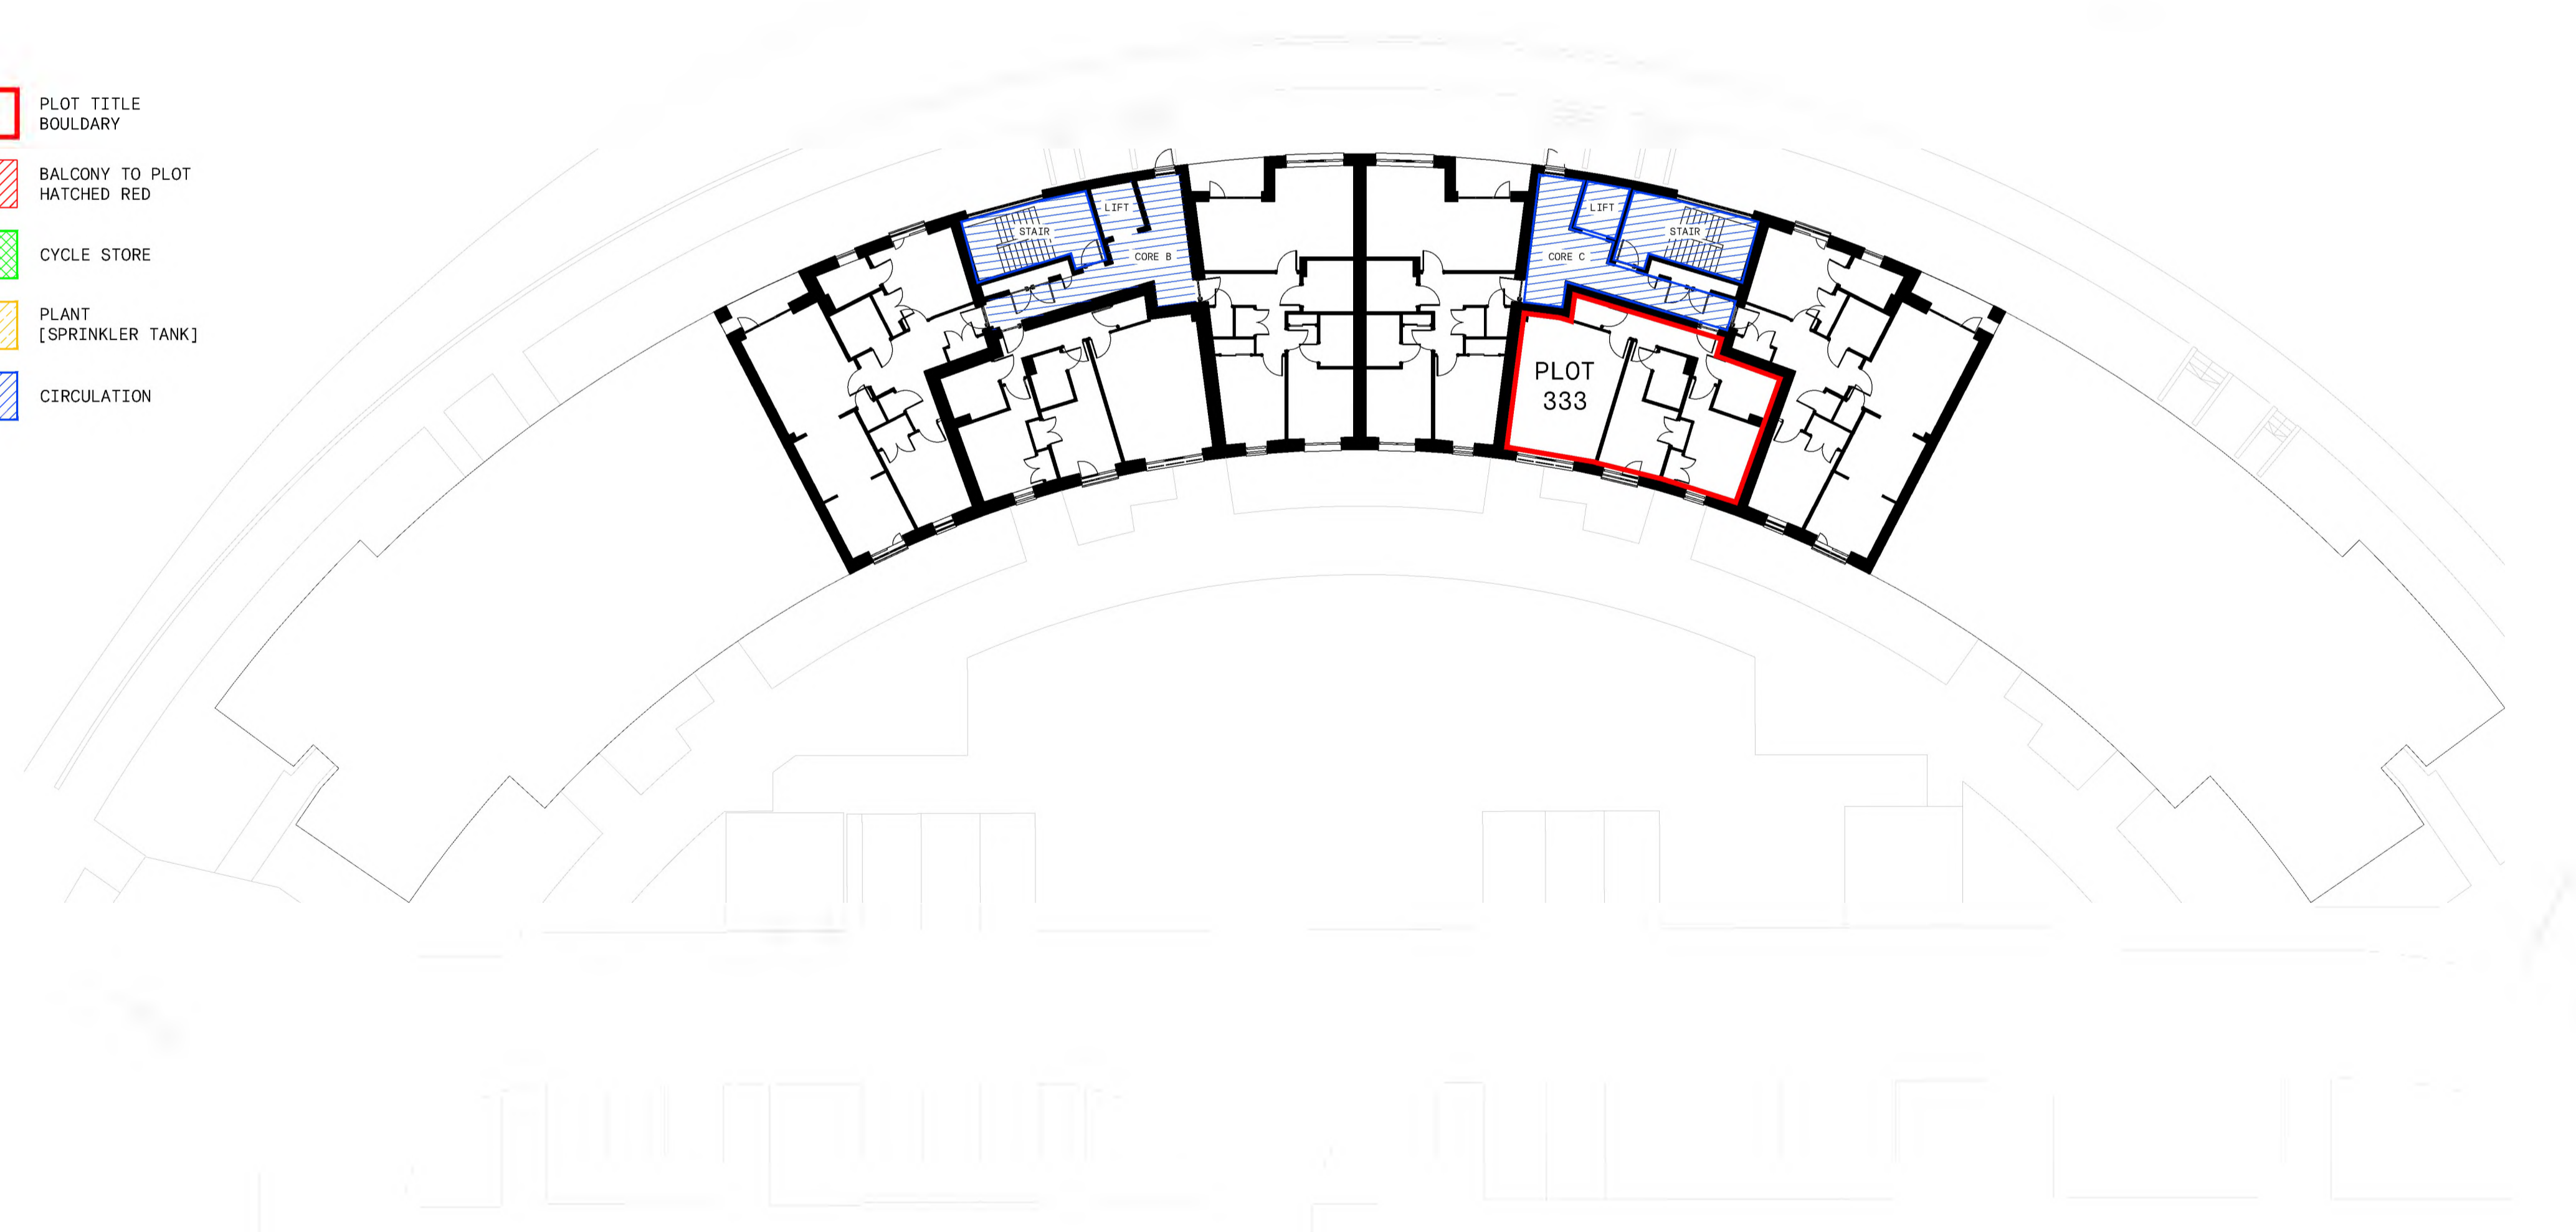

FIFTH FLOOR PLAN



Cooper Cromar  
 ONYX  
 215 Bothwell Street  
 Glasgow  
 G2 7EZ

T +44 (0) 141 332 2570  
 F +44 (0) 141 332 2580  
 E info@coopercromar.com

coopercromar.com


**TITLE DEED**

**Client:**  
 CCG (SCOTLAND) LTD

**Project Title:**  
 WESTERN VILLAGES  
 GRANTON, EDINBURGH

**Drawing Title:**  
 TITLE PLAN - PLOT 333

<b>Scale:</b>	<b>Date:</b>	
1:200 @ A1	18.06.2024	
<b>Drawn by:</b>	<b>Checked by:</b>	
GIS	DS	
<b>Job No:</b>	<b>Drawing No:</b>	<b>Rev:</b>
19045G	19045G-CCA-A4-00-DR-A-81-0333	

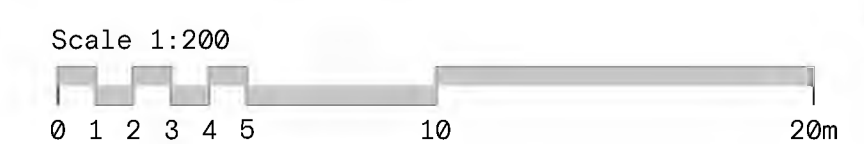




The Contractor will be held to have examined the site and checked all dimensions and levels before commencing construction work.


No assumption should be made without reference to the Architect.

No dimensions should be scaled from this drawing.


Rev: Description: Date: By:

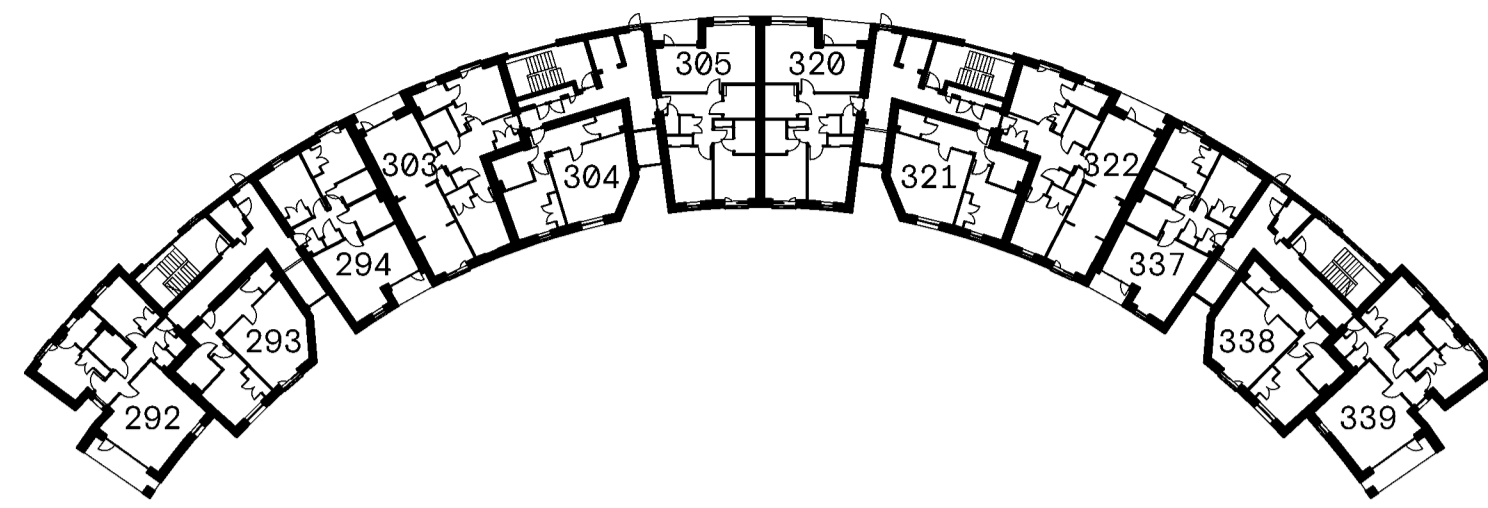


FIRST FLOOR PLAN

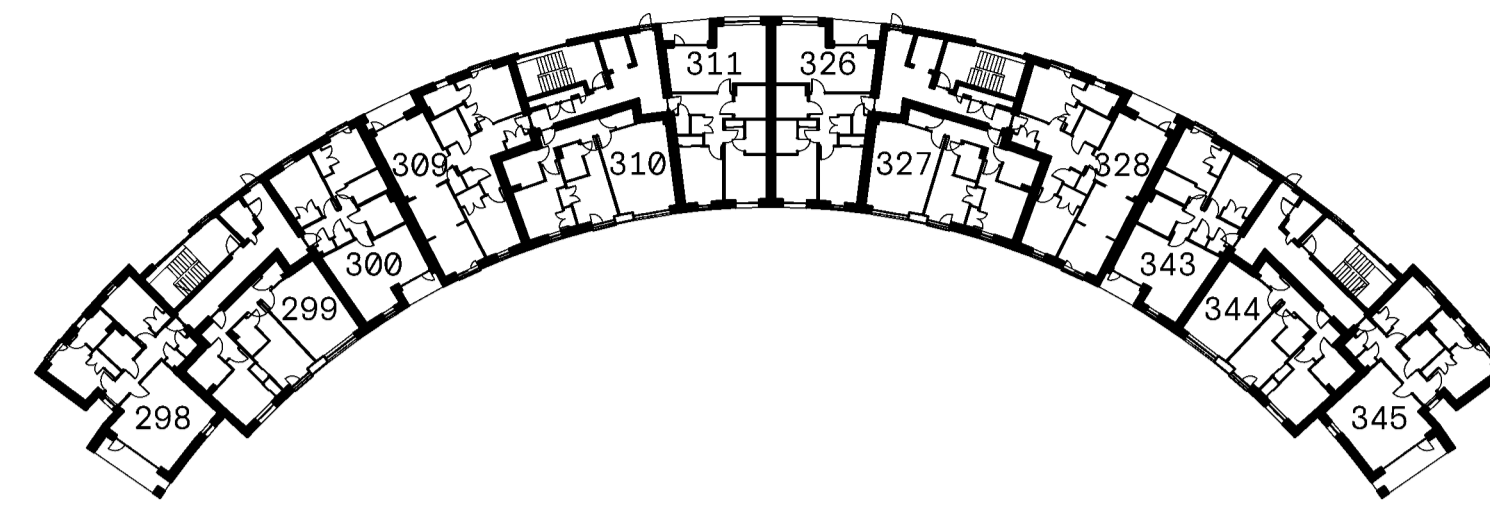


THIRD FLOOR PLAN

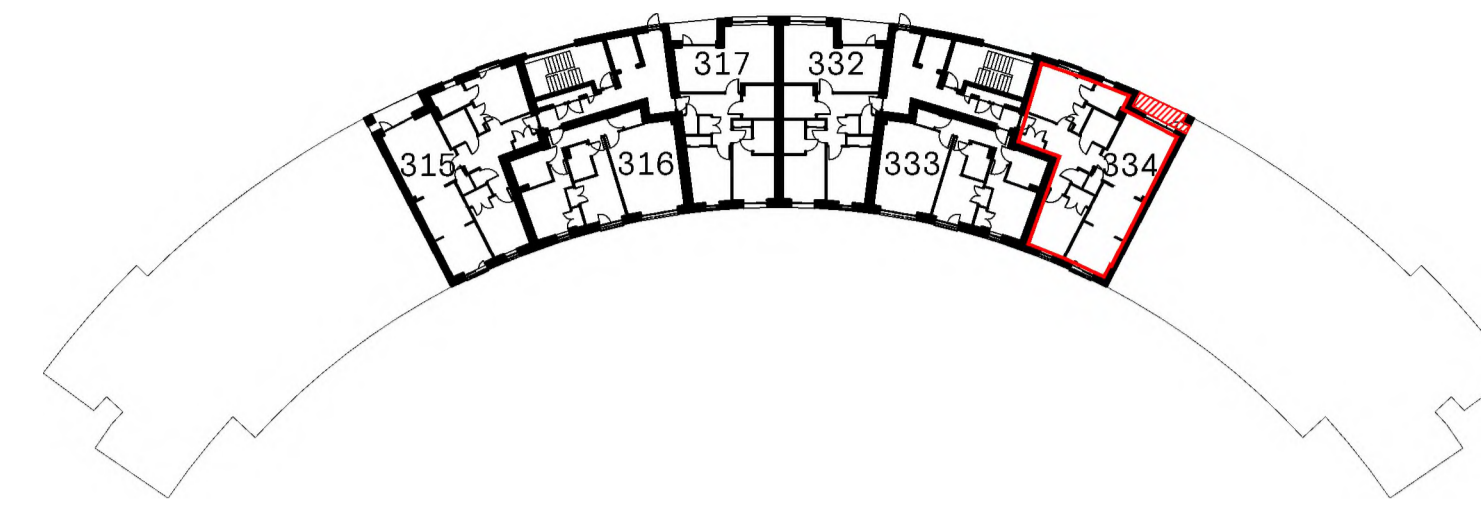


FIFTH FLOOR PLAN

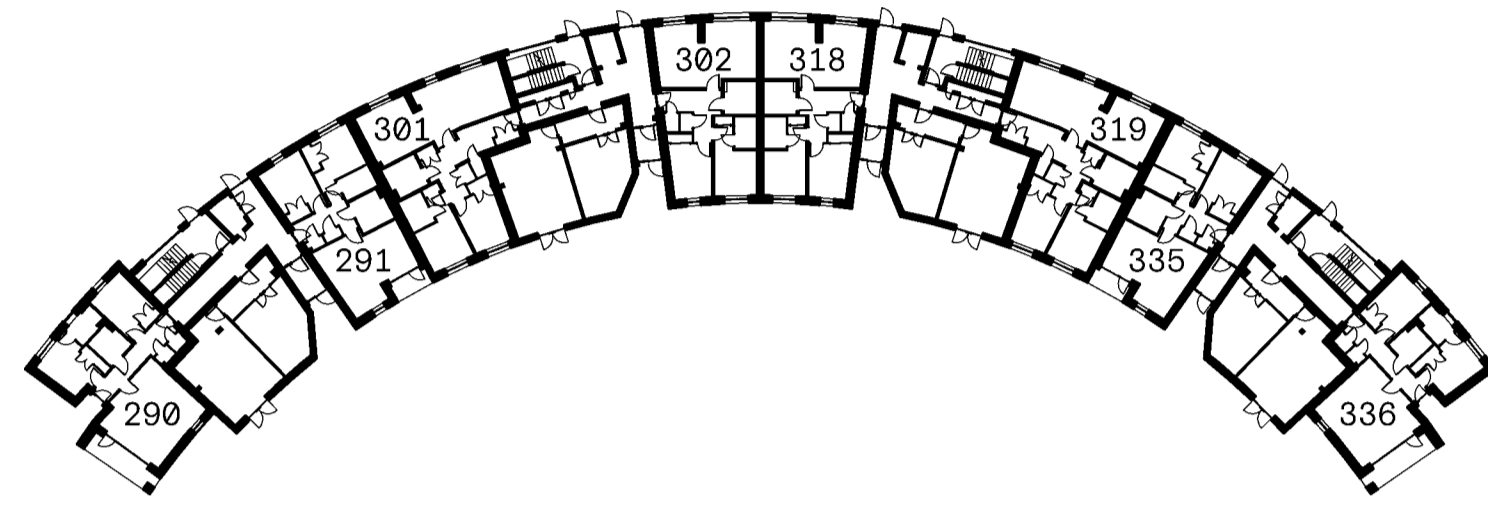

GROUND FLOOR PLAN

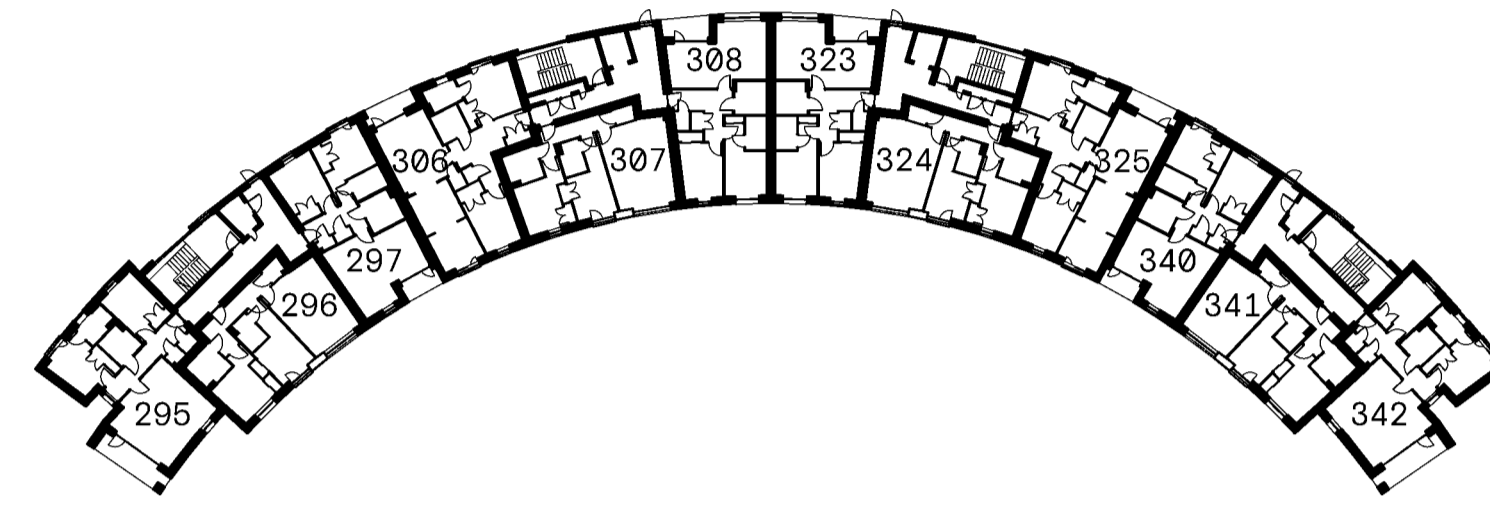


SECOND FLOOR PLAN

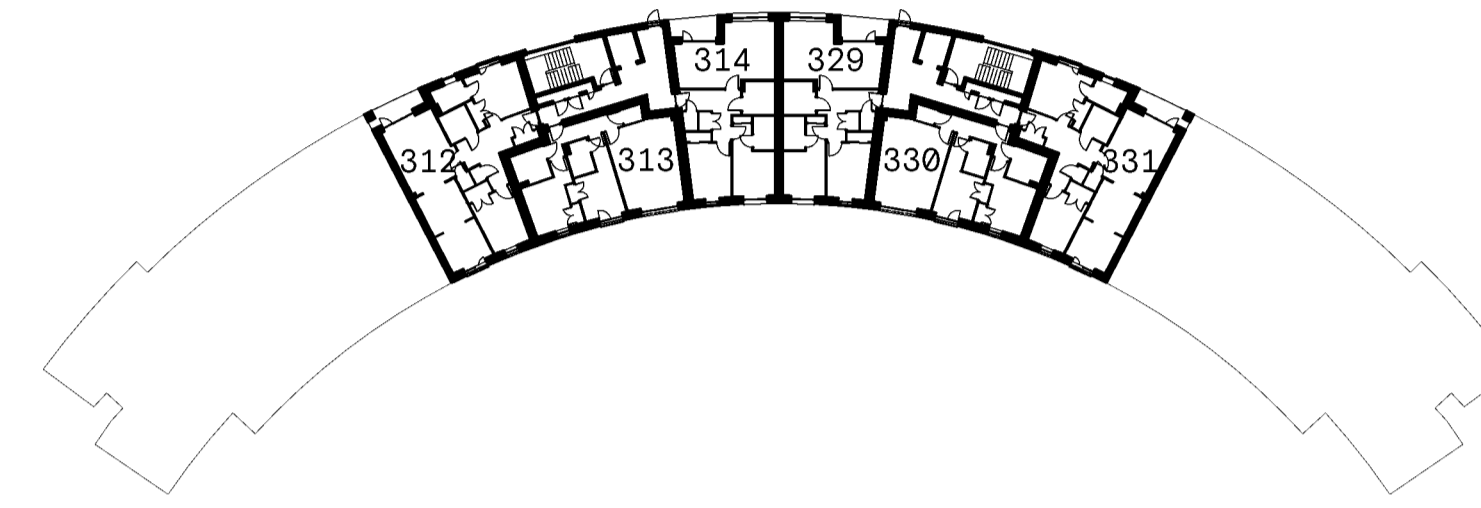

FOURTH FLOOR PLAN

- PLOT TITLE BOUNDARY
- BALCONY TO PLOT HATCHED RED
- CYCLE STORE
- PLANT [SPRINKLER TANK]
- CIRCULATION

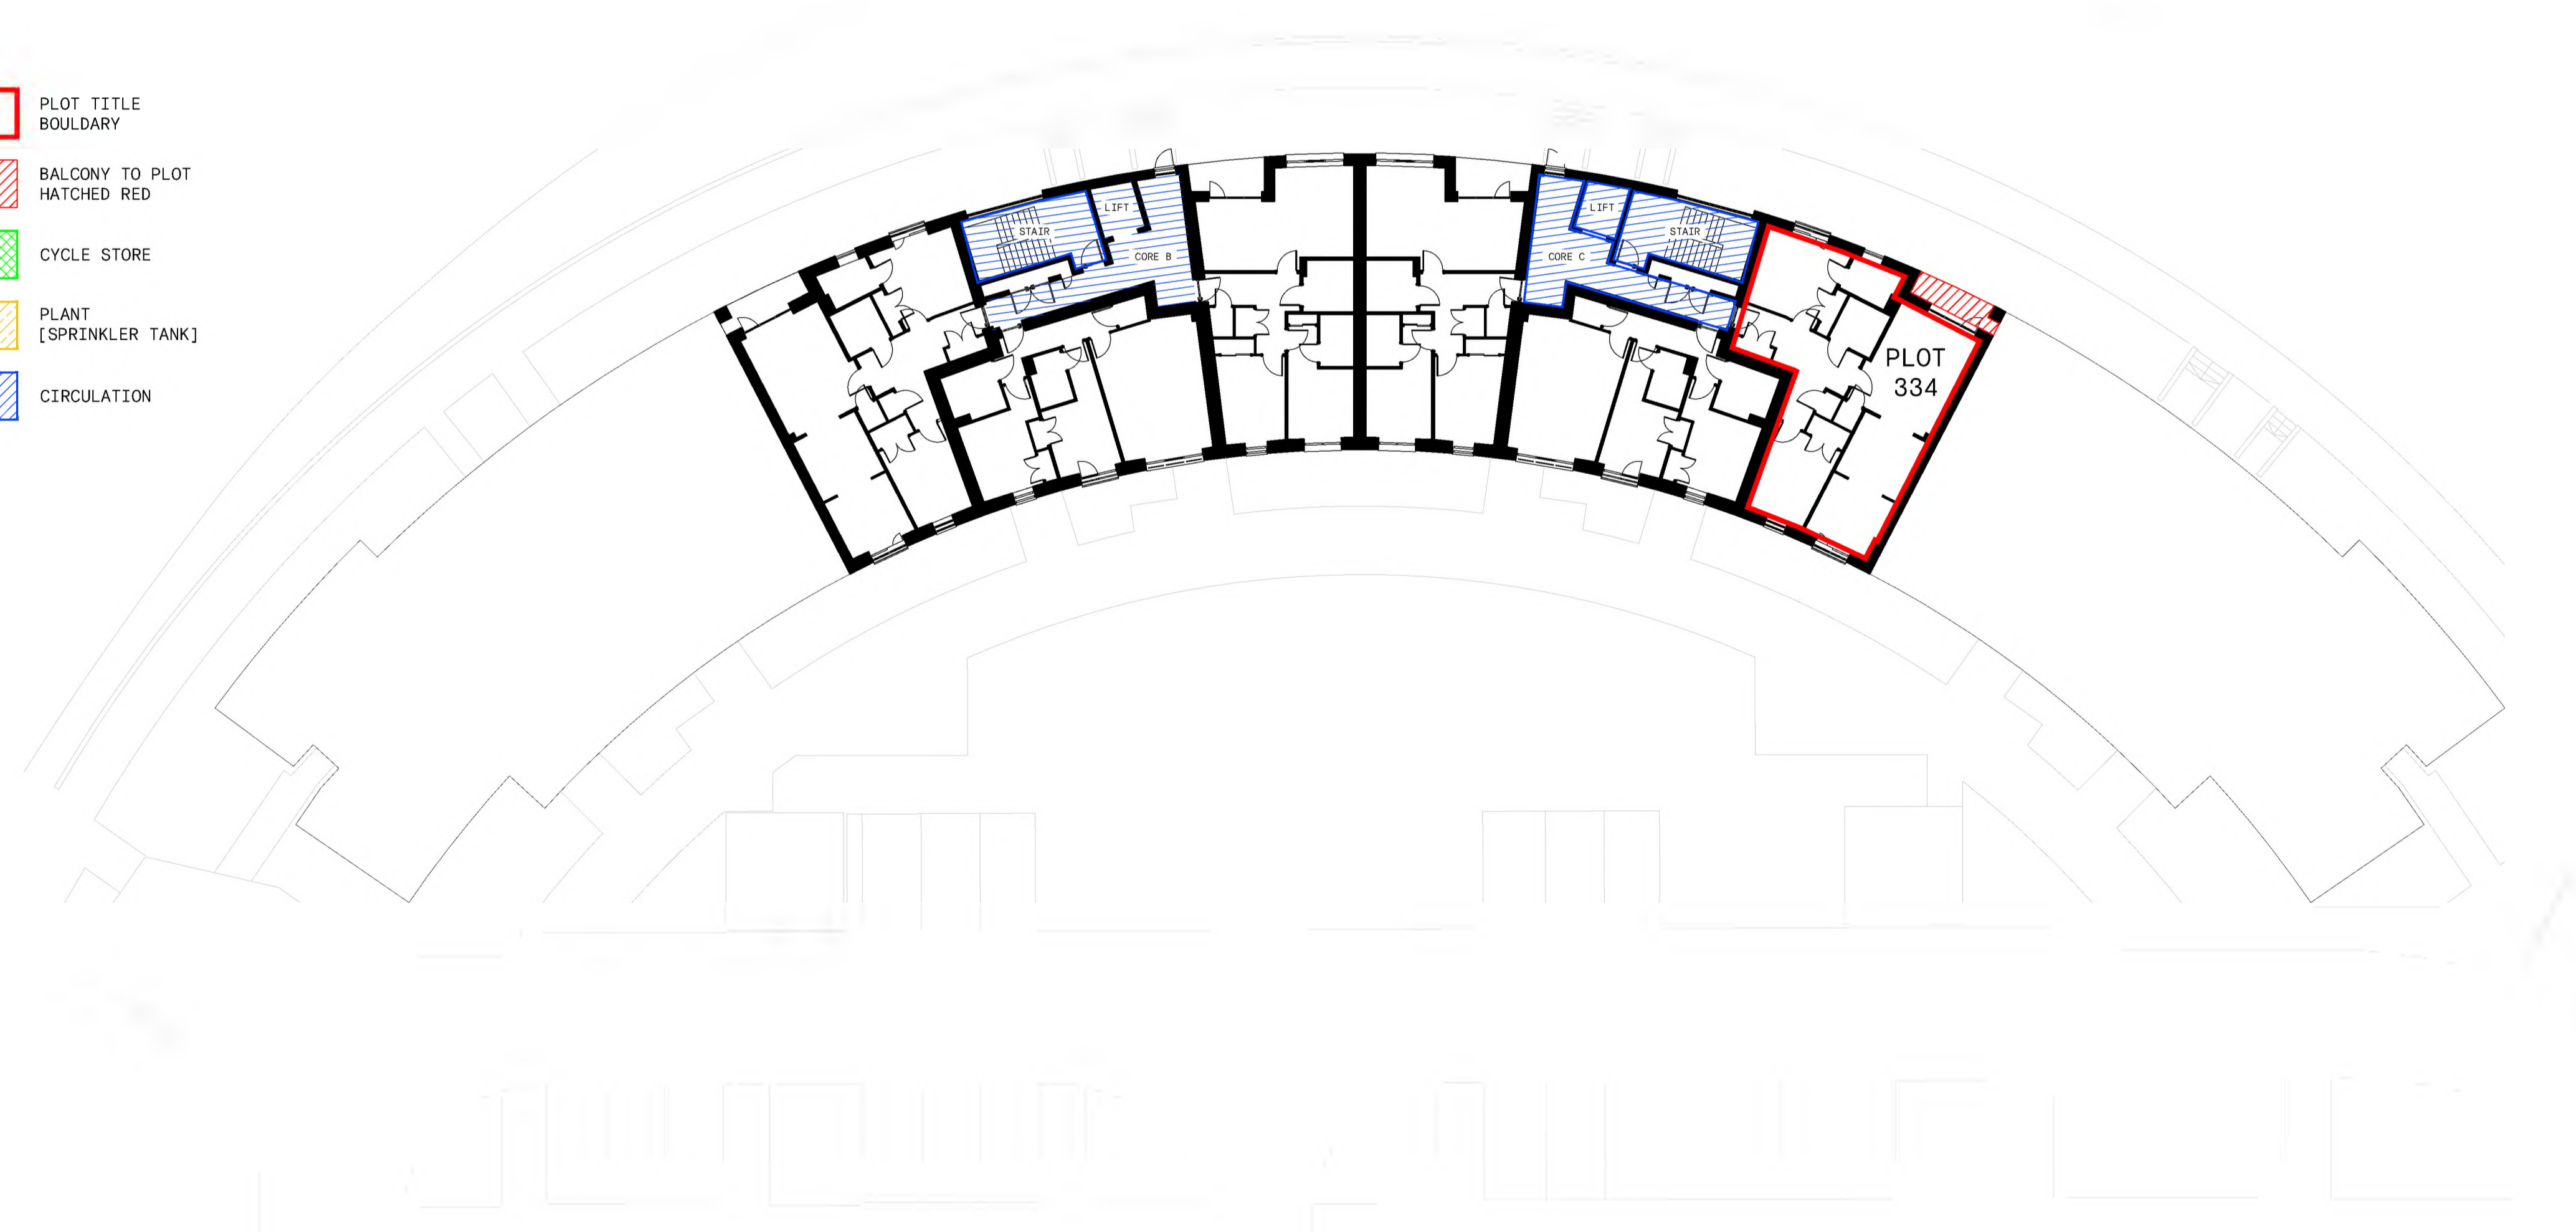

FIFTH FLOOR PLAN



Cooper Cromar  
 ONYX  
 215 Bothwell Street  
 Glasgow  
 G2 7EZ

T +44 (0) 141 332 2570  
 F +44 (0) 141 332 2580  
 E info@coopercromar.com

coopercromar.com


**TITLE DEED**

**Client:**  
 CCG (SCOTLAND) LTD

**Project Title:**  
 WESTERN VILLAGES  
 GRANTON, EDINBURGH

**Drawing Title:**  
 TITLE PLAN - PLOT 334

<b>Scale:</b>	<b>Date:</b>	
1:200 @ A1	18.06.2024	
<b>Drawn by:</b>	<b>Checked by:</b>	
GIS	DS	
<b>Job No:</b>	<b>Drawing No:</b>	<b>Rev:</b>
19045G	19045G-CCA-A4-00-DR-A-81-0334	

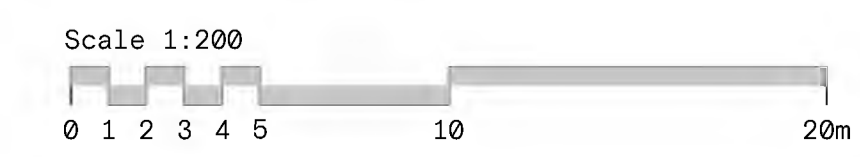





The Contractor will be held to have examined the site and checked all dimensions and levels before commencing construction work.


No assumption should be made without reference to the Architect.

No dimensions should be scaled from this drawing.

Rev: Description: Date: By:

KEY

-  BLOCK A4, CORE A  
HATCHED RED
-  BLOCK A4, CORE B  
HATCHED BLUE
-  BLOCK A4, CORE C  
HATCHED GREEN
-  BLOCK A4, CORE D  
HATCHED ORANGE

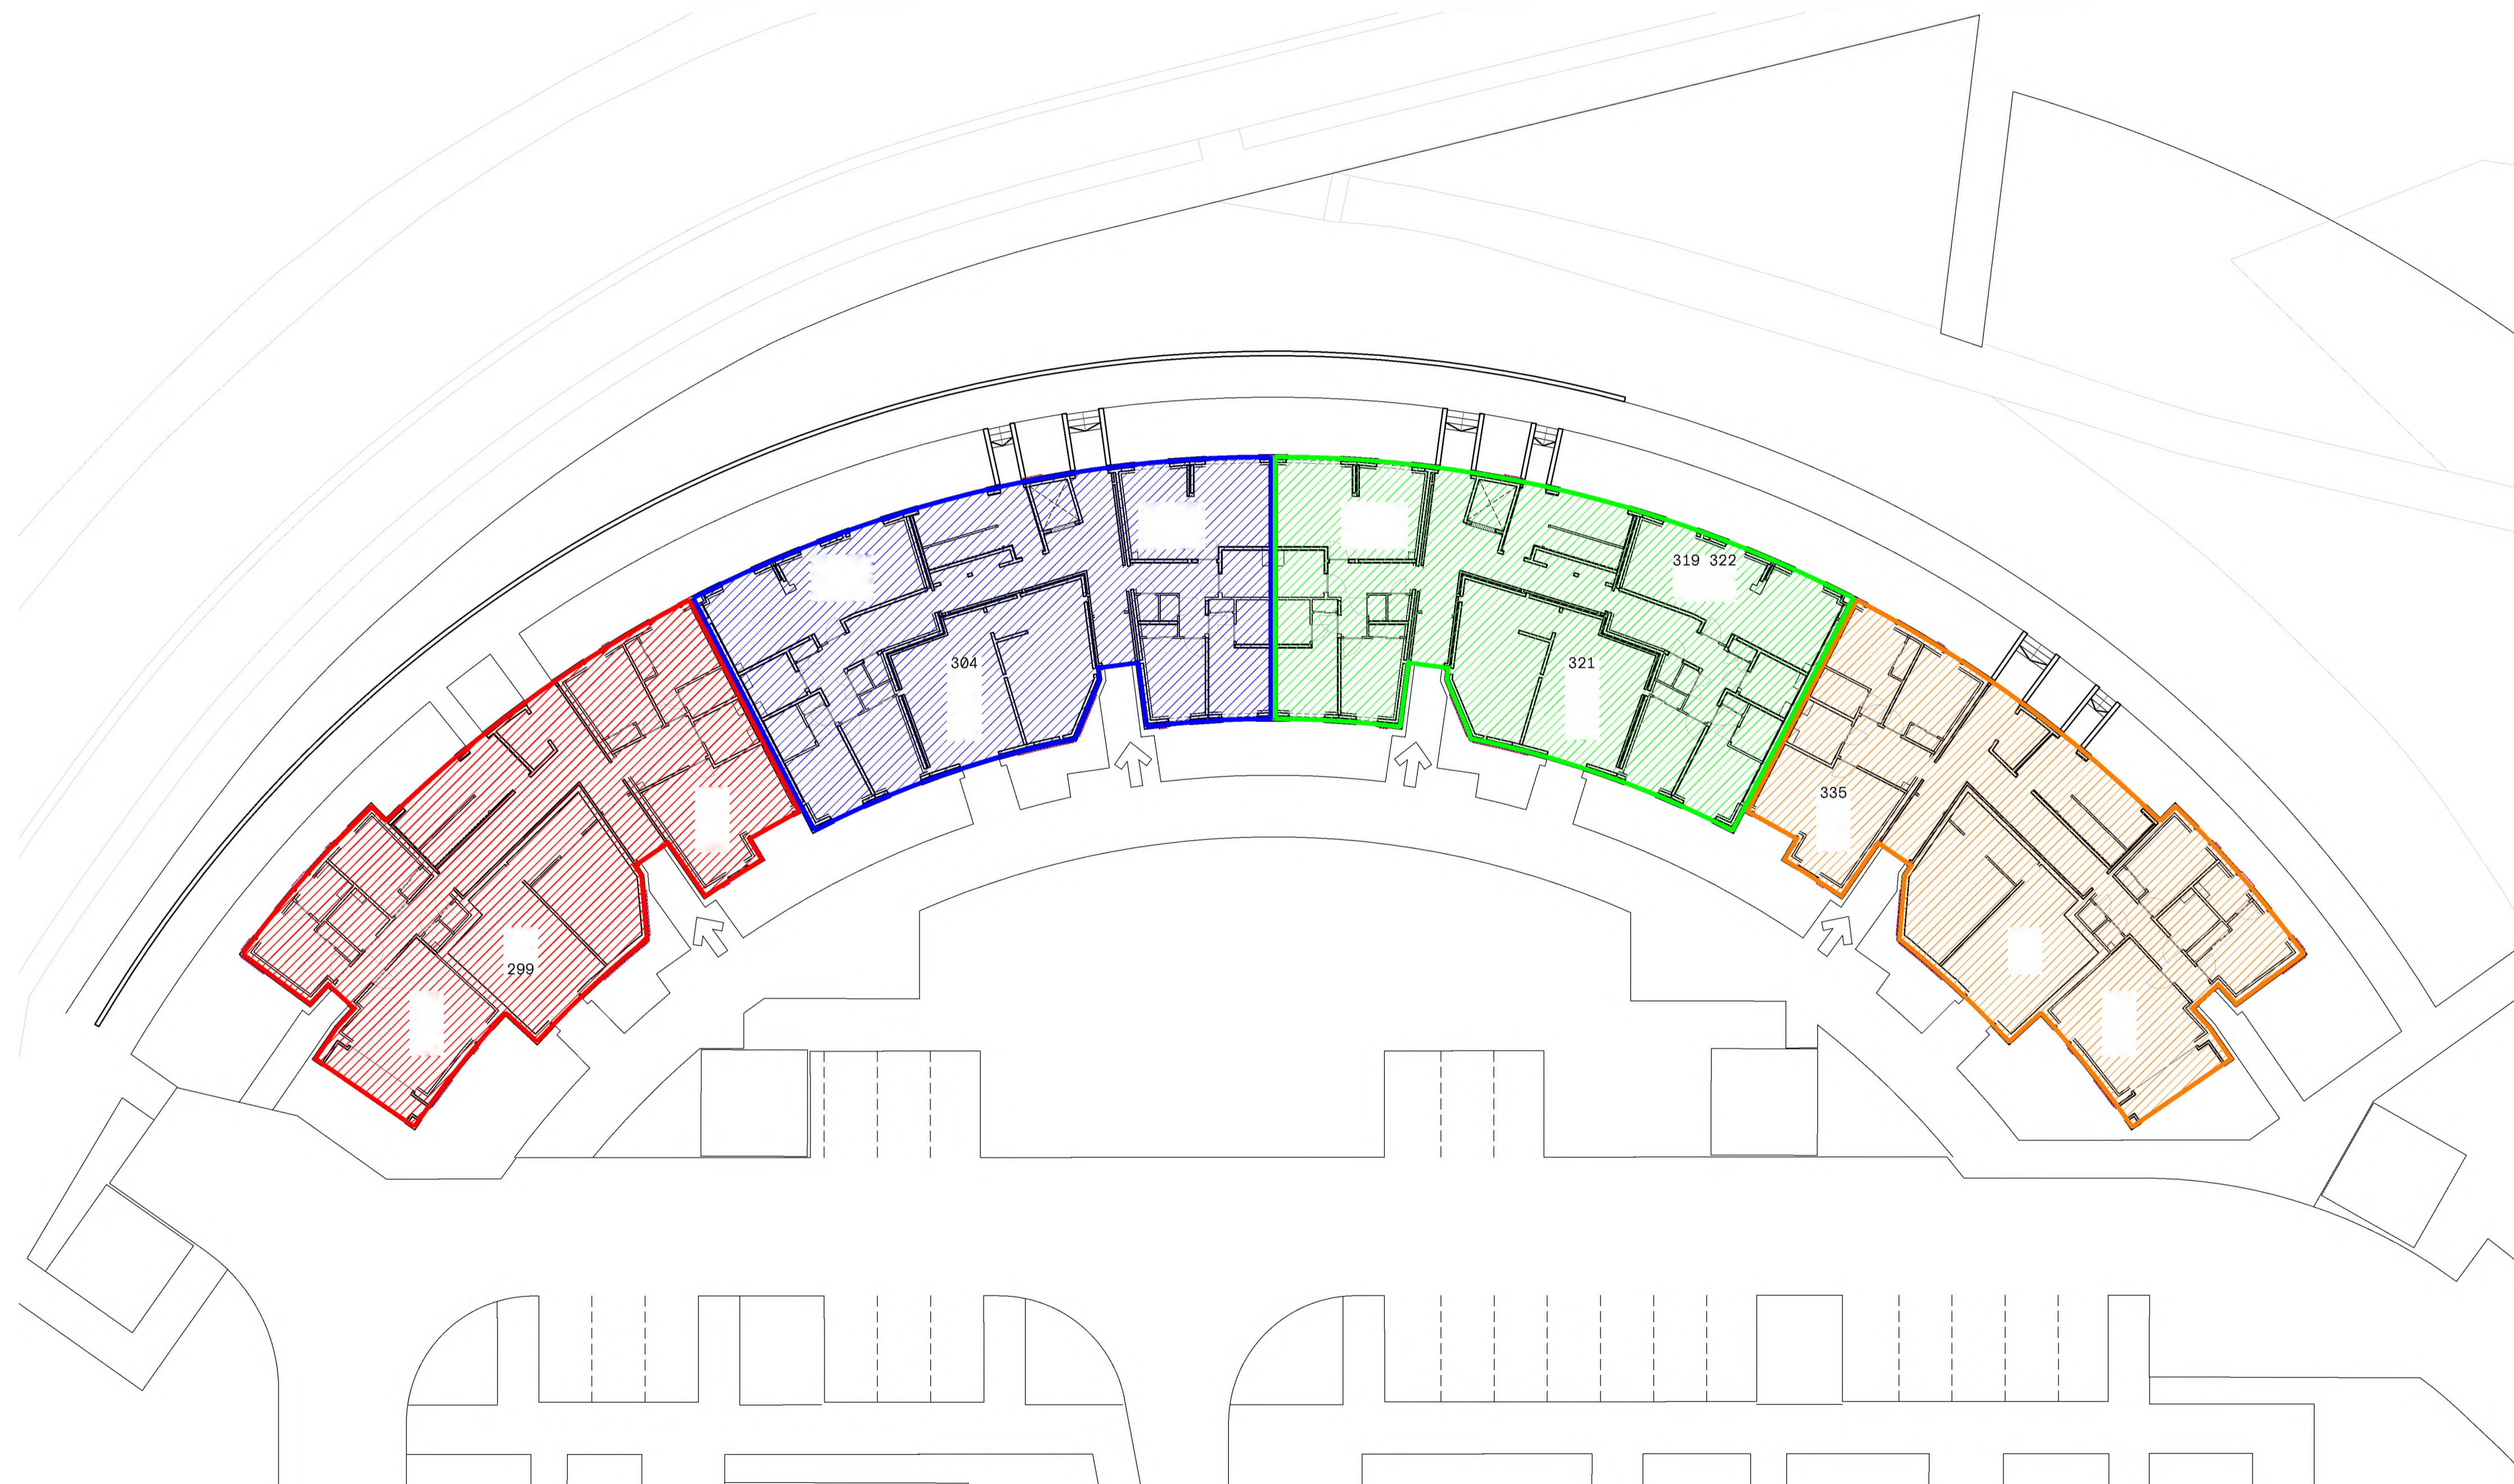

Cooper Cromar  
ONYX  
215 Bothwell Street  
Glasgow  
G2 7EZ

T +44 (0) 141 332 2570  
F +44 (0) 141 332 2580  
E info@coopercromar.com

coopercromar.com

DEED OF CONDITIONS

Client: CCG (SCOTLAND) LTD

Project Title: WESTERN VILLAGES

GRANTON, EDINBURGH

Drawing Title: DEED OF CONDITIONS

BLOCK A4

Scale: 1:200 @ A1 Date: 20.06.2024

Drawn by: GIS Checked by: DS

Job No: 19045G Drawing No: 19045G-CCA-ZZ-00-DR-A-81-0001 Rev: 19045G

