

- Site Boundary
- Footprint of Flatted Block
- Individual Plot Boundaries
- Common Areas to Flatted Block
- Bike Store
- Refuse Store - Residential
- Refuse Store - Commercial
- X Lift Space
- Driveway
- Car Parking Spaces
- Footpaths
- Shared Open Space
- Commercial Open Space




Site Location Plan
1:500

The development registered under title MID216687 and plots 1 to 21 within have been DPA approved by:

The Keeper 12/07/2023

Keeper for the Registers of Scotland

Site Layout
1:200

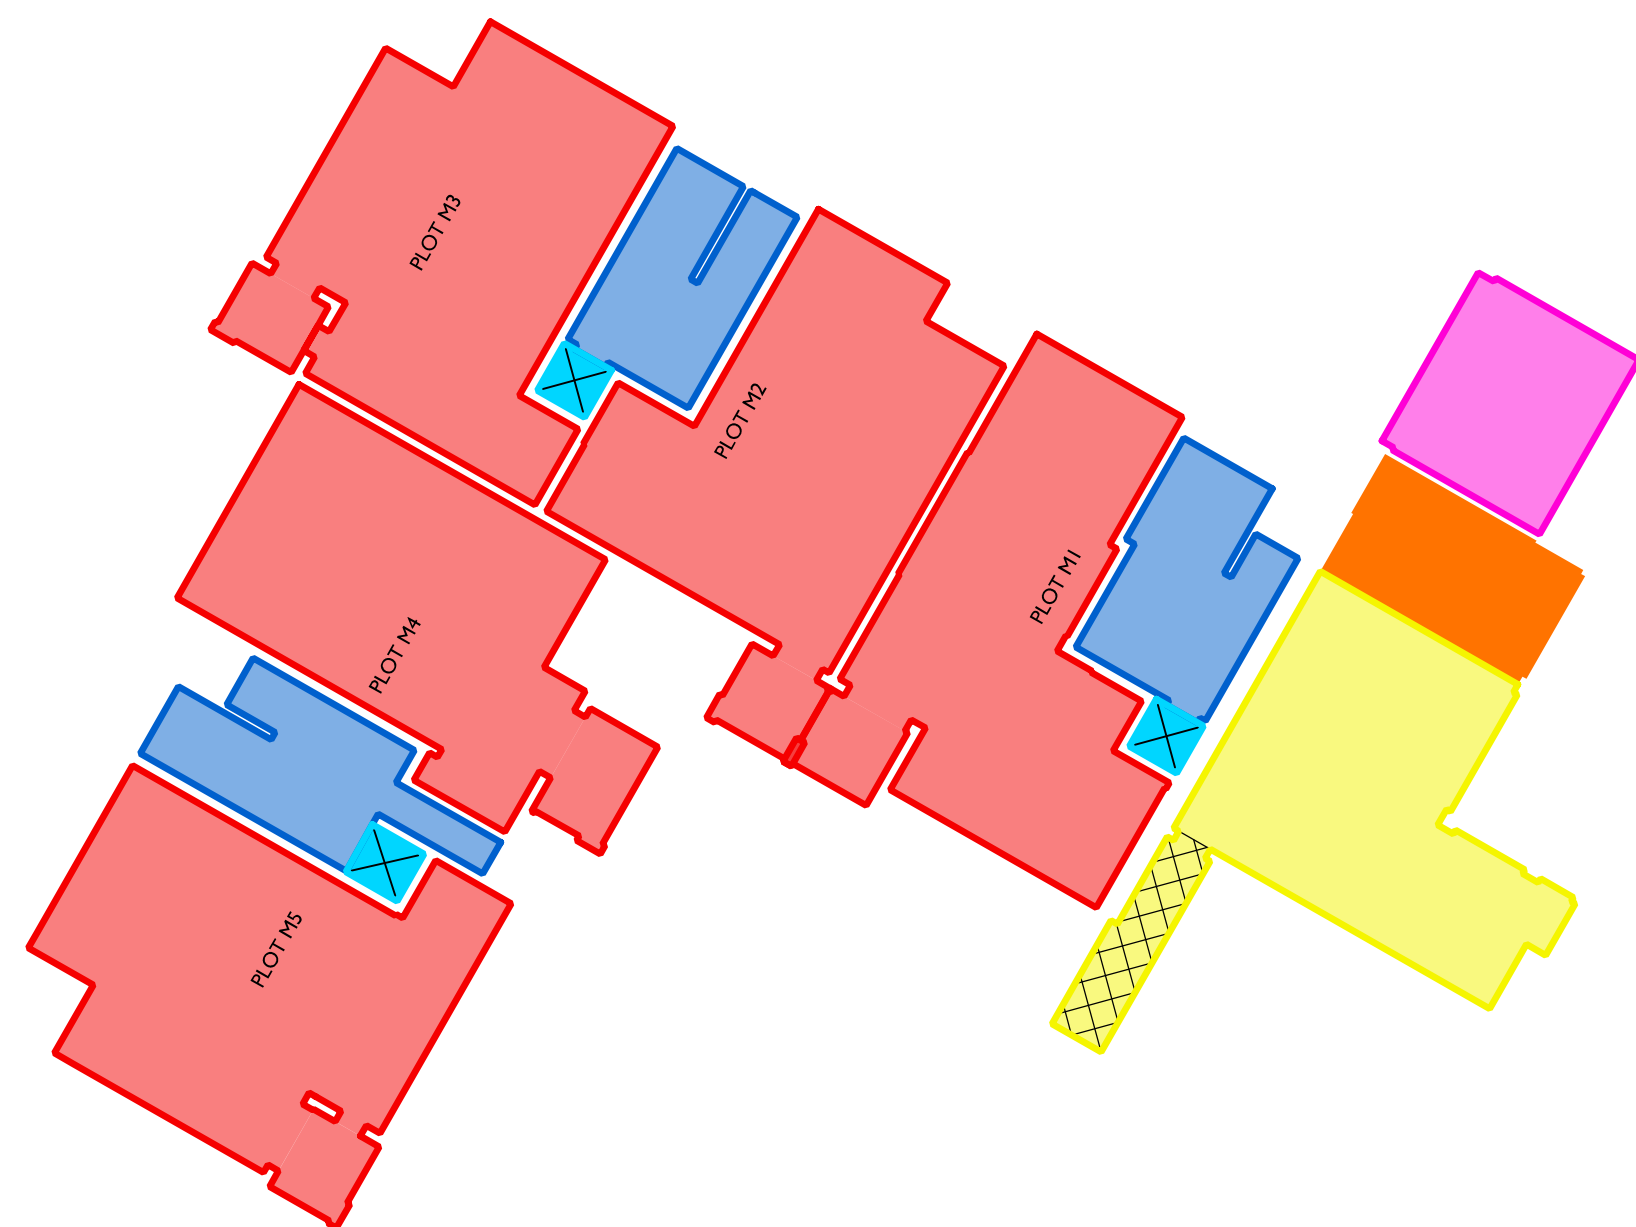


Lower Ground Floor Plan
1:250



Ground Floor Plan
1:250



First Floor Plan
1:250

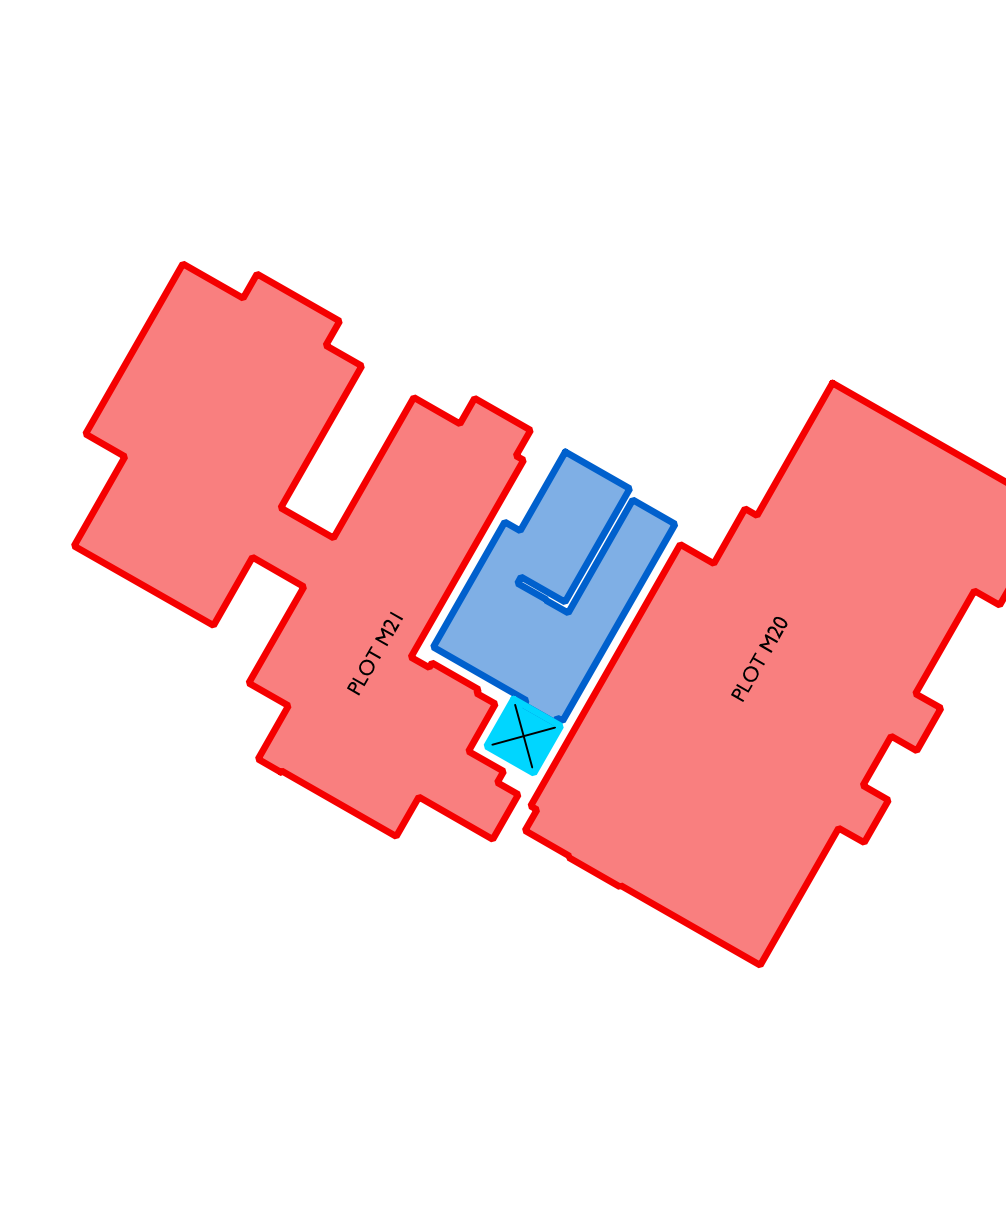

Second Floor Plan
1:250

REVISIONS					CHECK	APP'D
REV	DATE	DRAWN	DESCRIPTION			
1	12/07/23	WH	FINAL AGREEMENT			
2	12/07/23	WH	REGISTERED BOUNDARY ADJUSTMENT			
3	12/07/23	WH	REGISTERED BOUNDARY ADJUSTMENT			
4	12/07/23	WH	REGISTERED BOUNDARY ADJUSTMENT			
5	12/07/23	WH	REGISTERED BOUNDARY ADJUSTMENT			

0	50	100
CLIENT Melford Developments		
JOB Residential Development, 116 Colinton Road, Edinburgh		
DRAWING Site Layout Showing Extent of Individual Plots		
STATUS LEGAL		
Drawn By: J. Smith	Checked By: J. Smith	Scale: 1:200 (25000:1)
Date: 12/07/23	Rev: 5	Proj: 23001

