


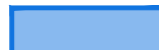










The Development registered under titles ABN147028 and ABN147636 and Apartments 1A to 1D & 2A to 2C within have been DPA approved.

The Keeper 12 March 2024

Keeper for the Registers of Scotland


Legend

	Boundary		Apartment 2 C
	Apartment 1 A		Apartment 1 D
	Apartment 2 A		Communal Areas
	Apartment 1 B		Communal Bins
	Apartment 2 B		
	Apartment 1 C		

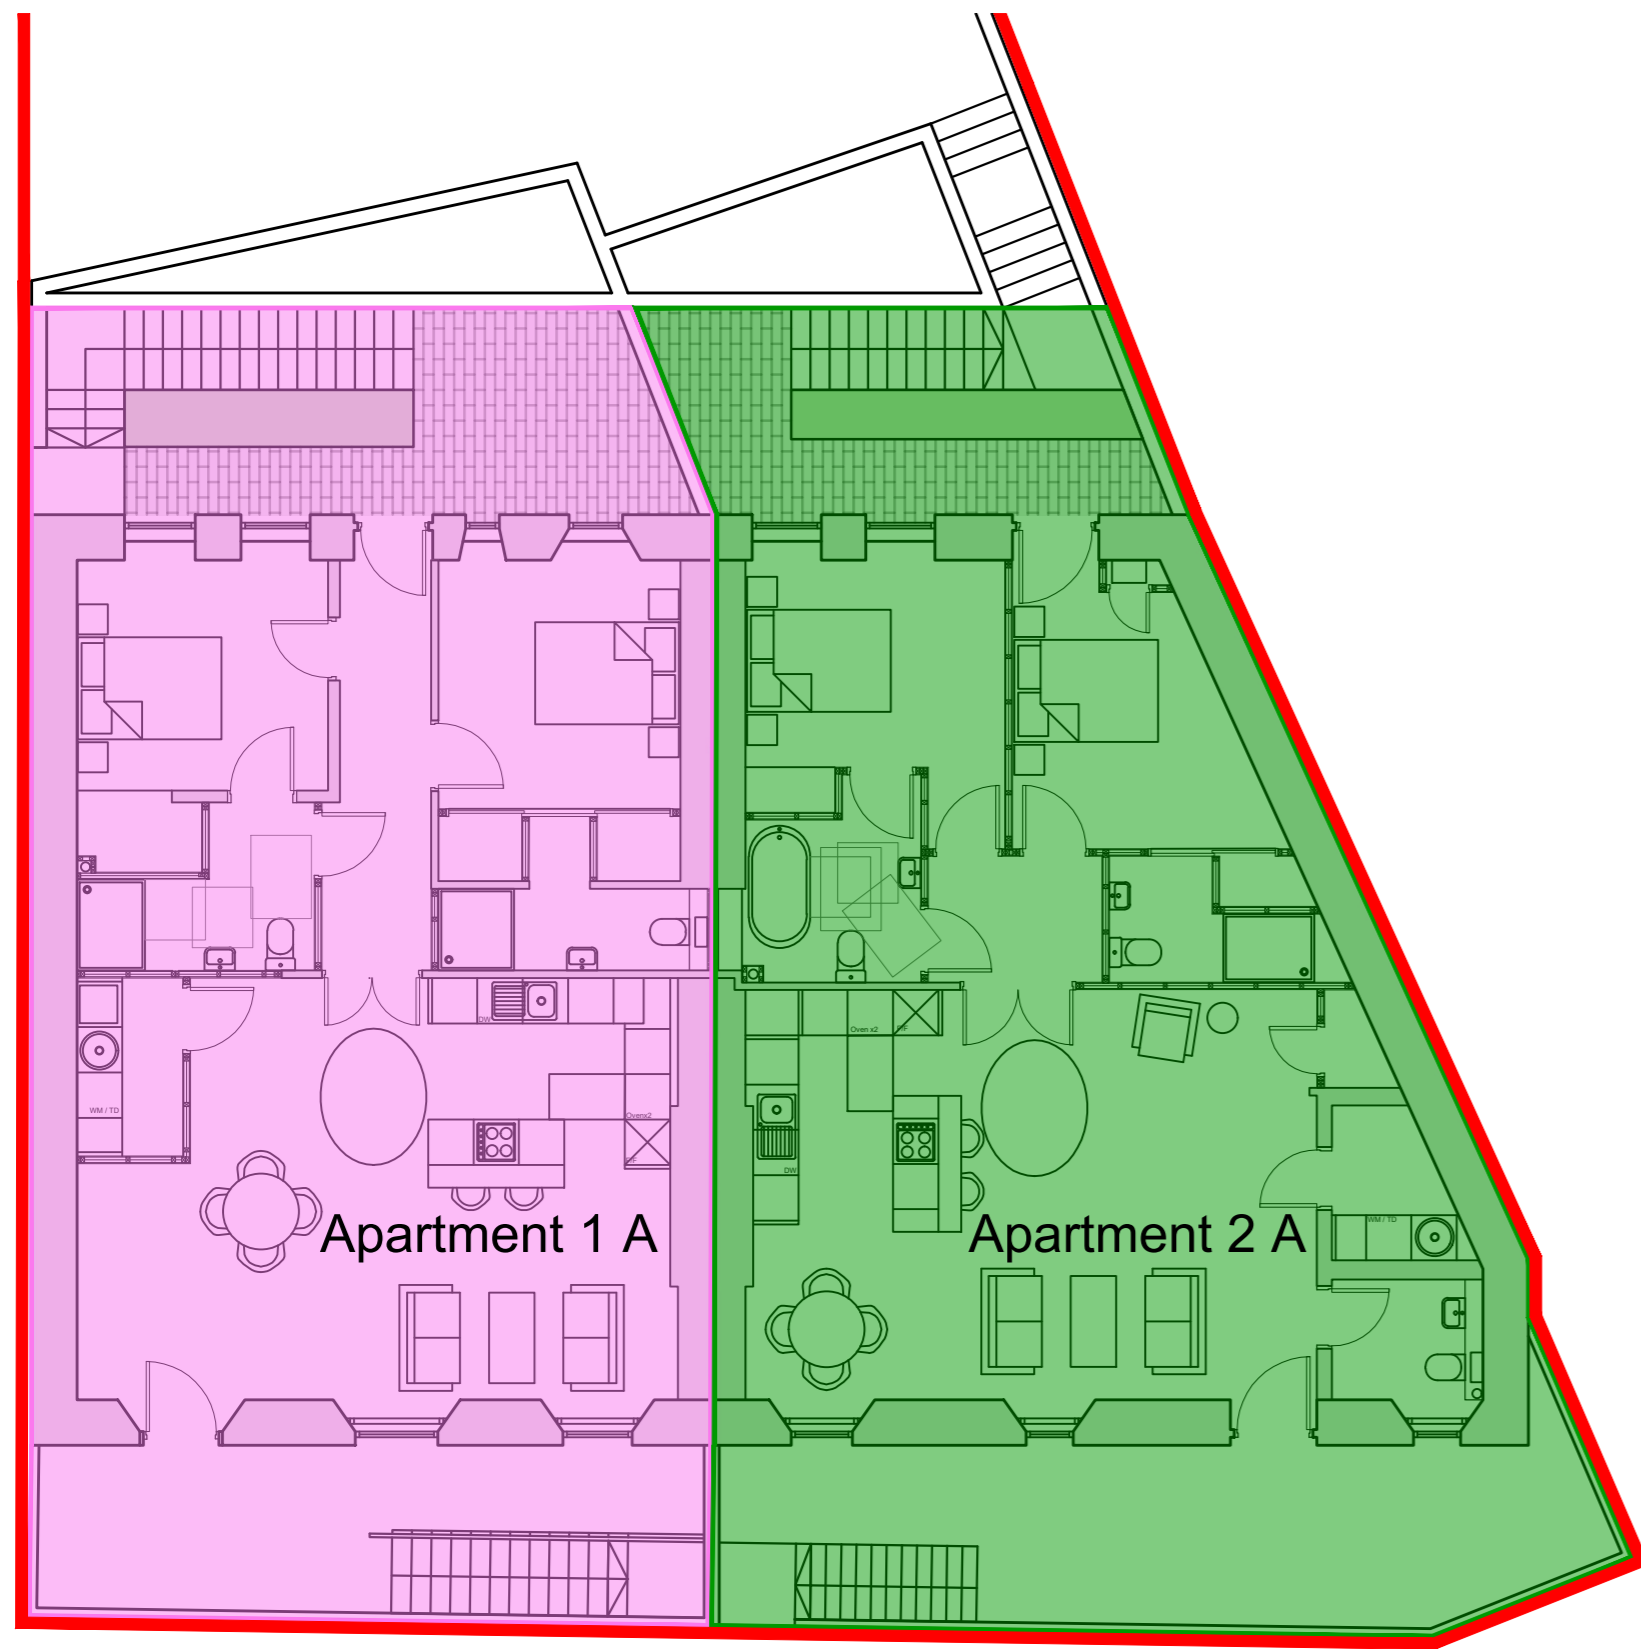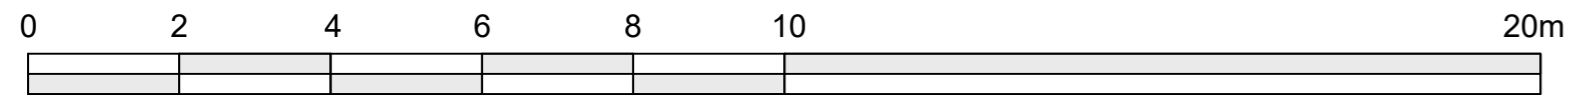


Lower Ground Floor Plan

Scale 1:100 on A1

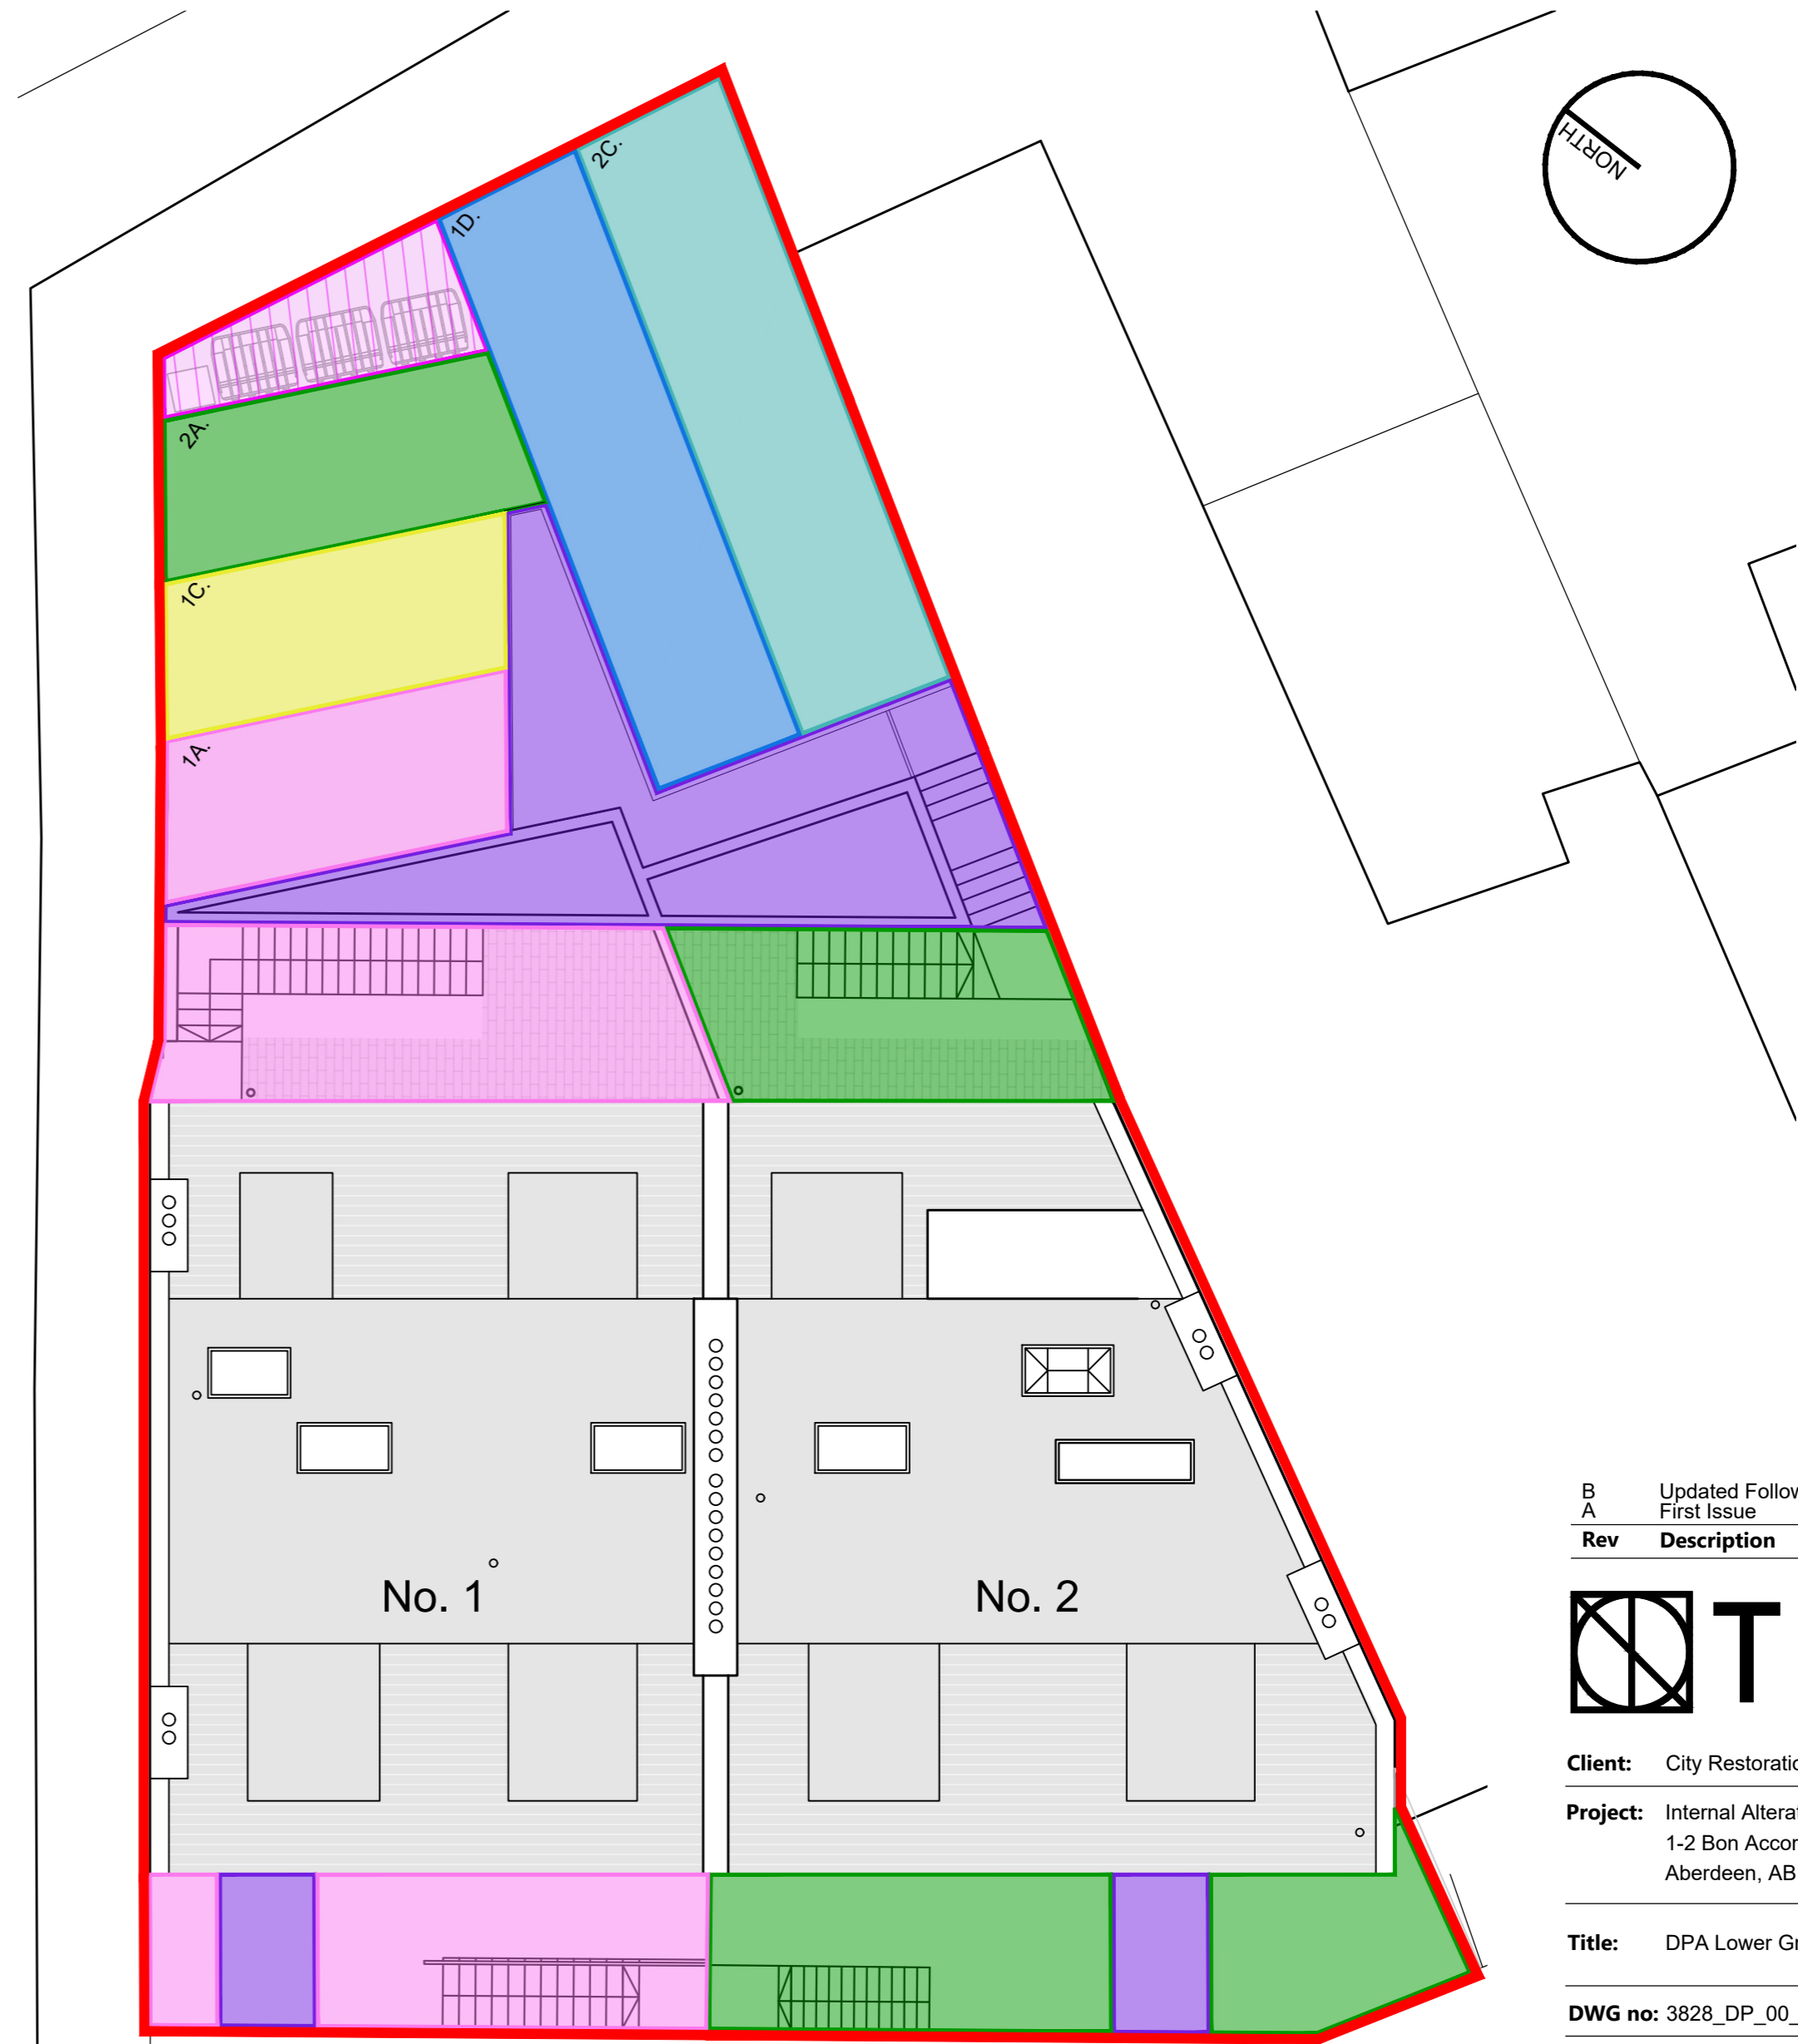

Site Layout Plan

Scale 1:100 on A1

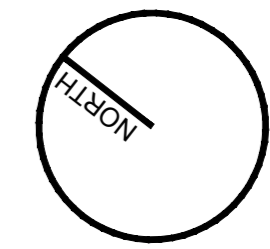

Rev	Description	Date
B	Updated Following Comments	06.03.24
A	First Issue	19.02.24



Client: City Restoration Project LTD

Project: Internal Alterations
1-2 Bon Accord Crescent
Aberdeen, AB11 6DH

Title: DPA Lower Ground Floor

DWG no: 3828_DP_00_001 **Date:** 15.02.24




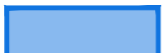






Drawn by: LPS **Checked by:** - **Scale:** 1:100@A2



tinto.co.uk
+44 (0) 1224 821 670

Mill House
Grandholm Crescent
Bridge of Don
Aberdeen, AB22 8BB


COPYRIGHT of TINTO Architecture Ltd
Reg in Scotland No. SC263811
This drawing must not be scaled and
any discrepancies should be brought to
the attention of TINTO immediately.

Legend


	Boundary		Apartment 2 C
	Apartment 1 A		Apartment 1 D
	Apartment 2 A		Communal Areas
	Apartment 1 B		Communal Bins
	Apartment 2 B		
	Apartment 1 C		

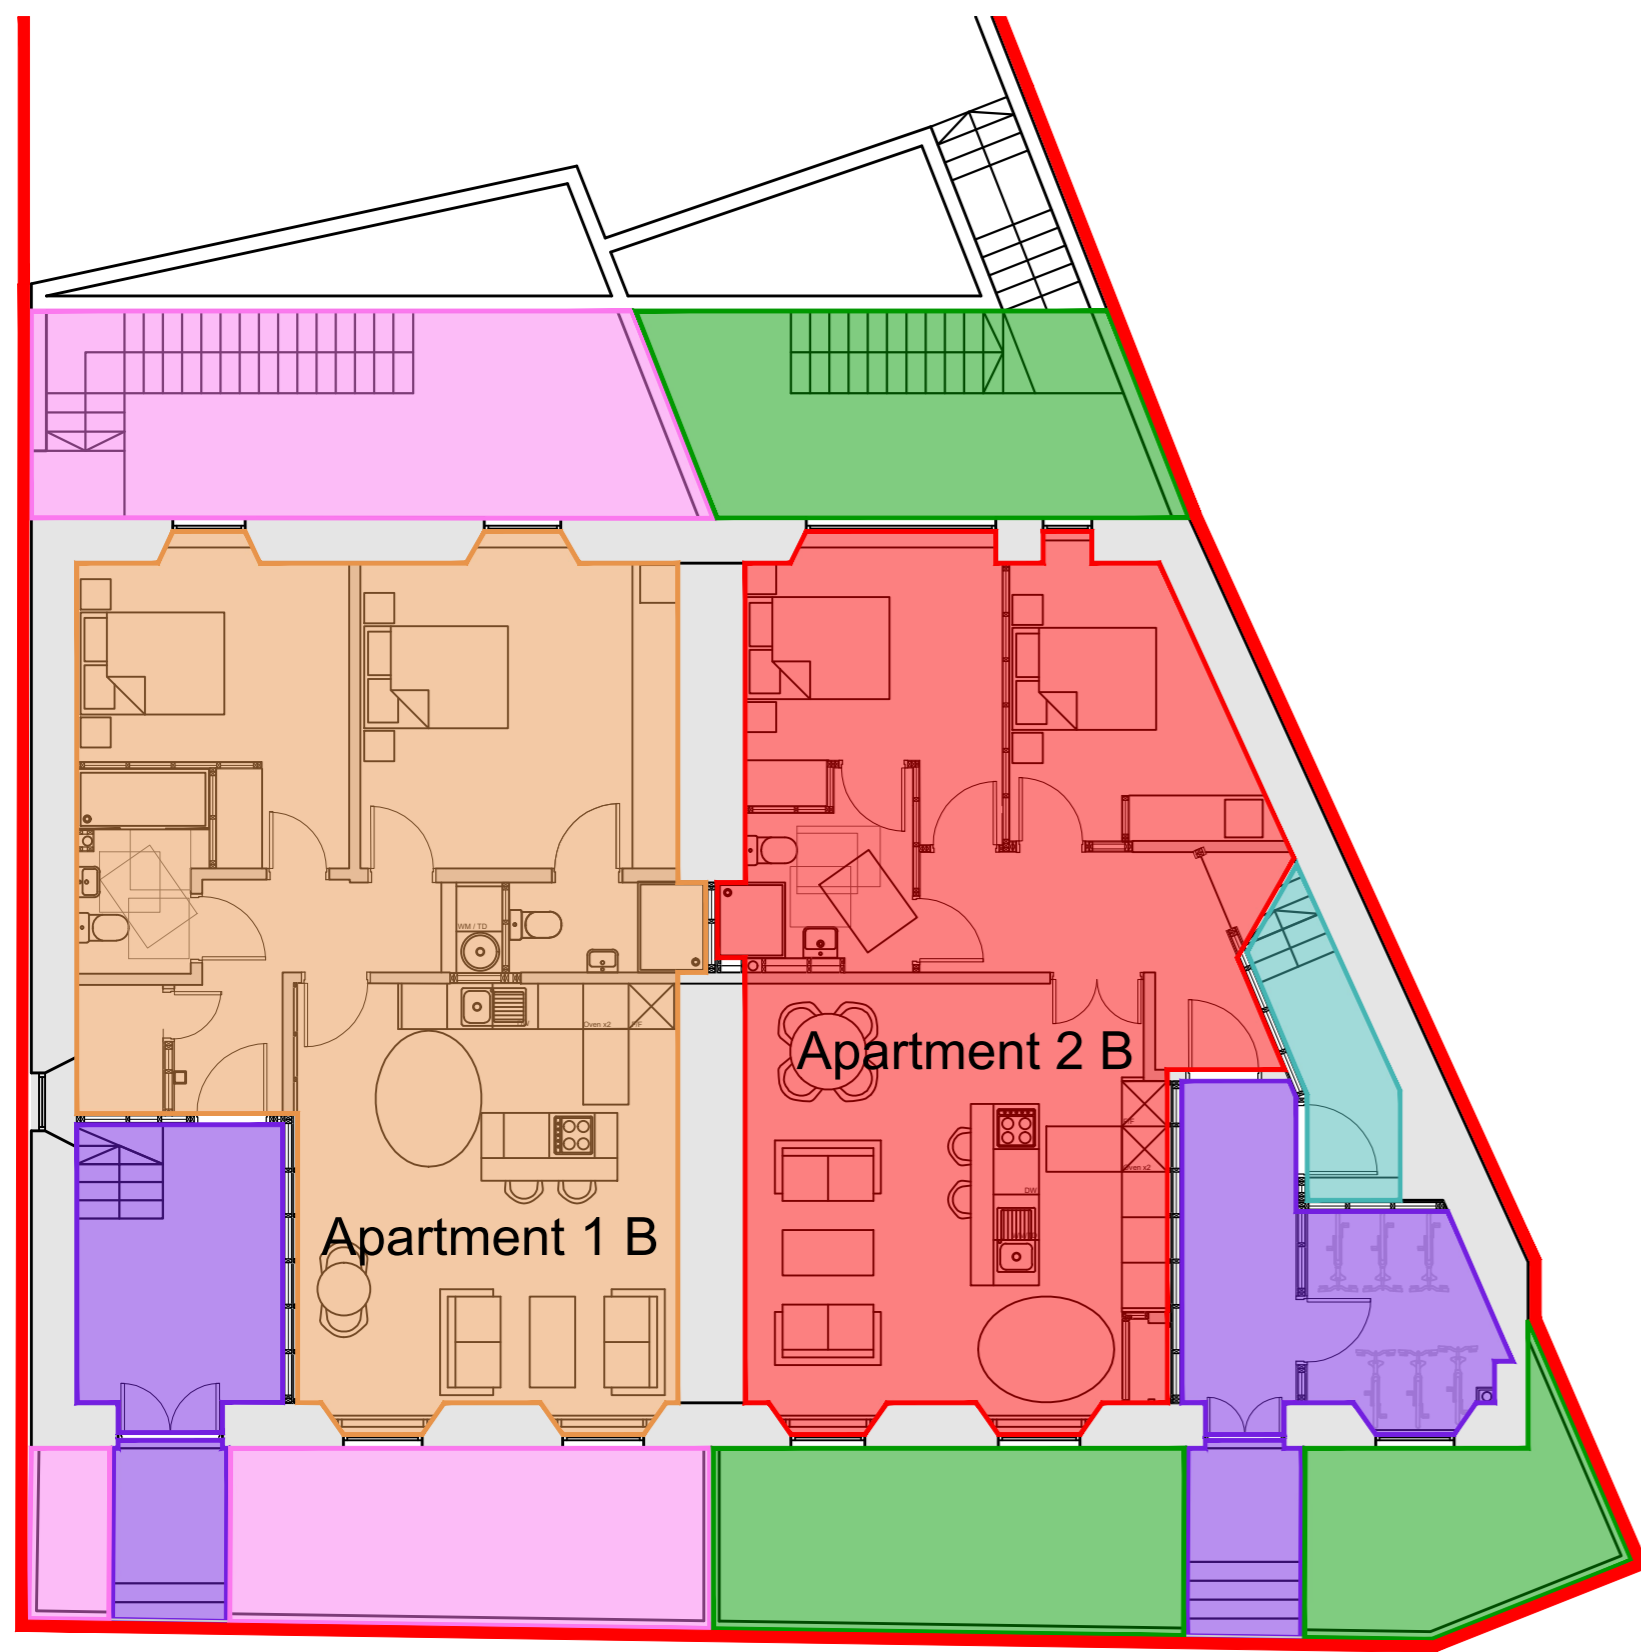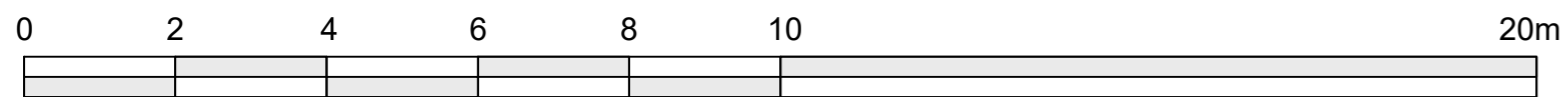

Ground Floor Plan
Scale 1:100 on A1

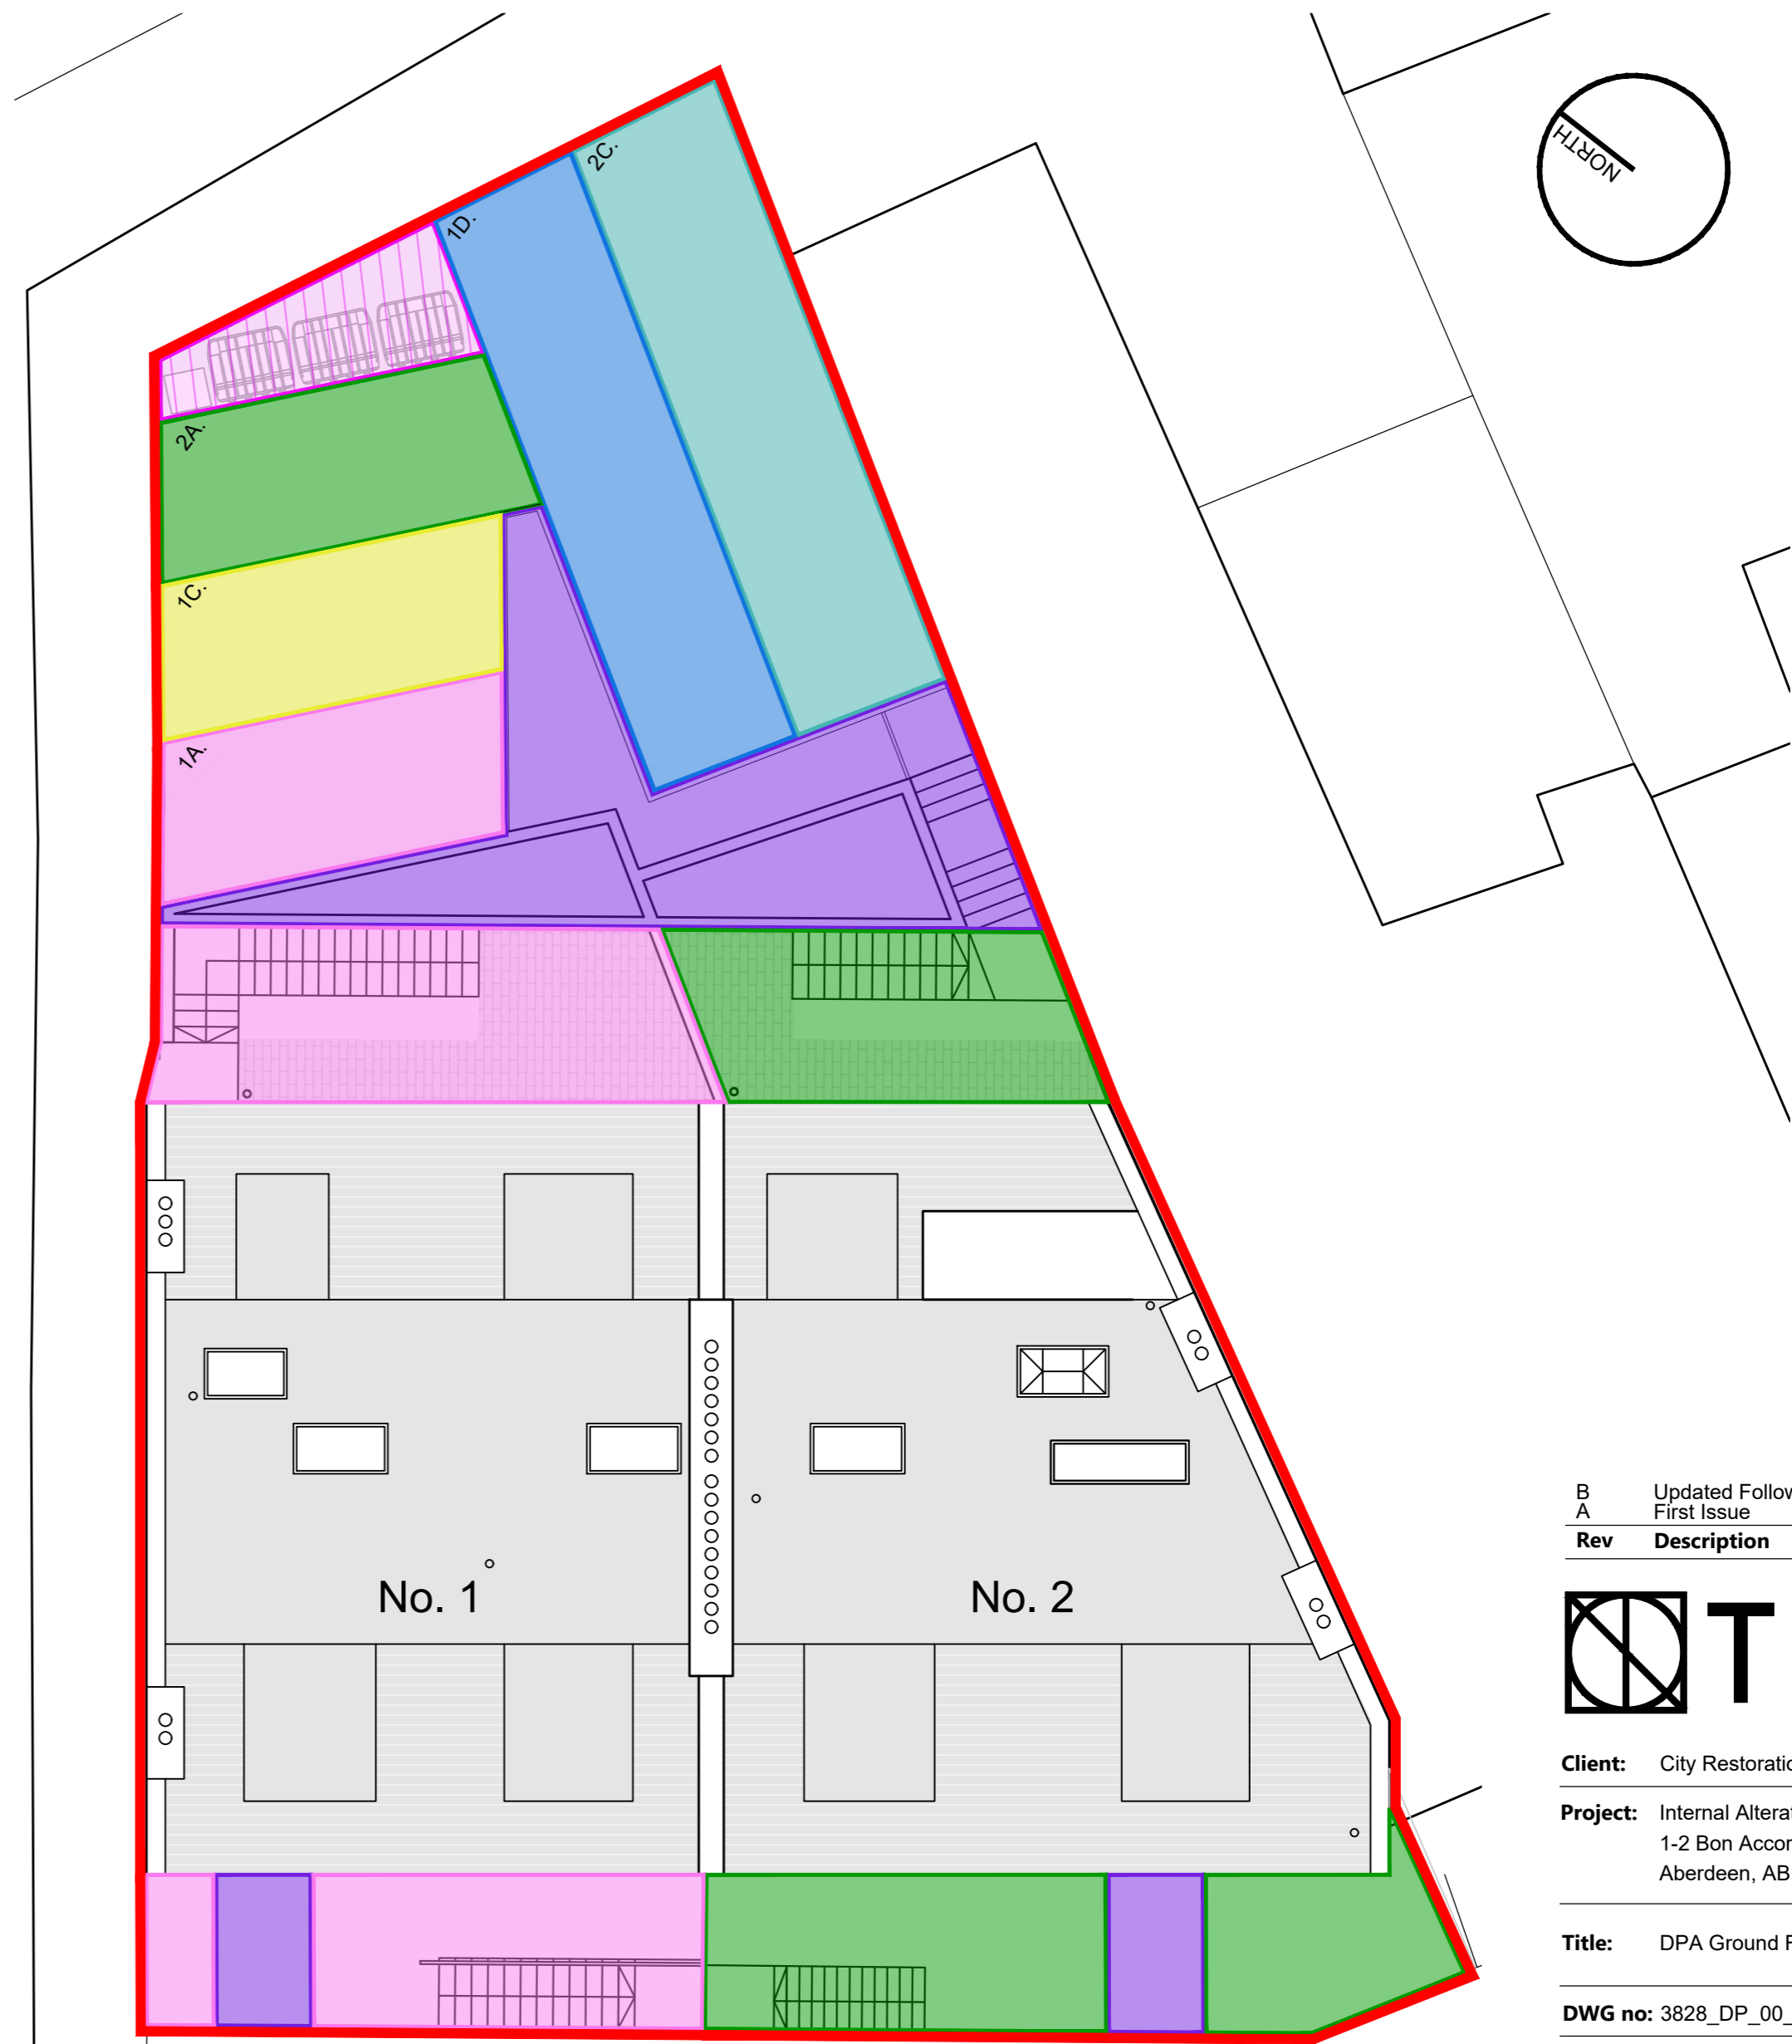

Site Layout Plan
Scale 1:100 on A1

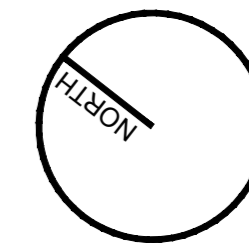

Rev	Description	Date
B	Updated Following Comments	06.03.24
A	First Issue	19.02.24



Client: City Restoration Project LTD

Project: Internal Alterations
1-2 Bon Accord Crescent
Aberdeen, AB11 6DH

Title: DPA Ground Floor



DWG no: 3828_DP_00_002 Date: 15.02.24

Drawn by: LPS Checked by: - Scale: 1:100@A2


tinto.co.uk
+44 (0) 1224 821 670
Mill House
Grandholm Crescent
Bridge of Don
Aberdeen, AB22 8BB
Copyright of TINTO Architecture Ltd
Reg in Scotland No. SC263811
This drawing must not be scaled and
any discrepancies should be brought to
the attention of TINTO immediately.

Legend

- Boundary
- Apartment 1 A
- Apartment 2 A
- Apartment 1 B
- Apartment 2 B
- Apartment 1 C
- Apartment 2 C
- Apartment 1 D
- Communal Areas
- Communal Bins

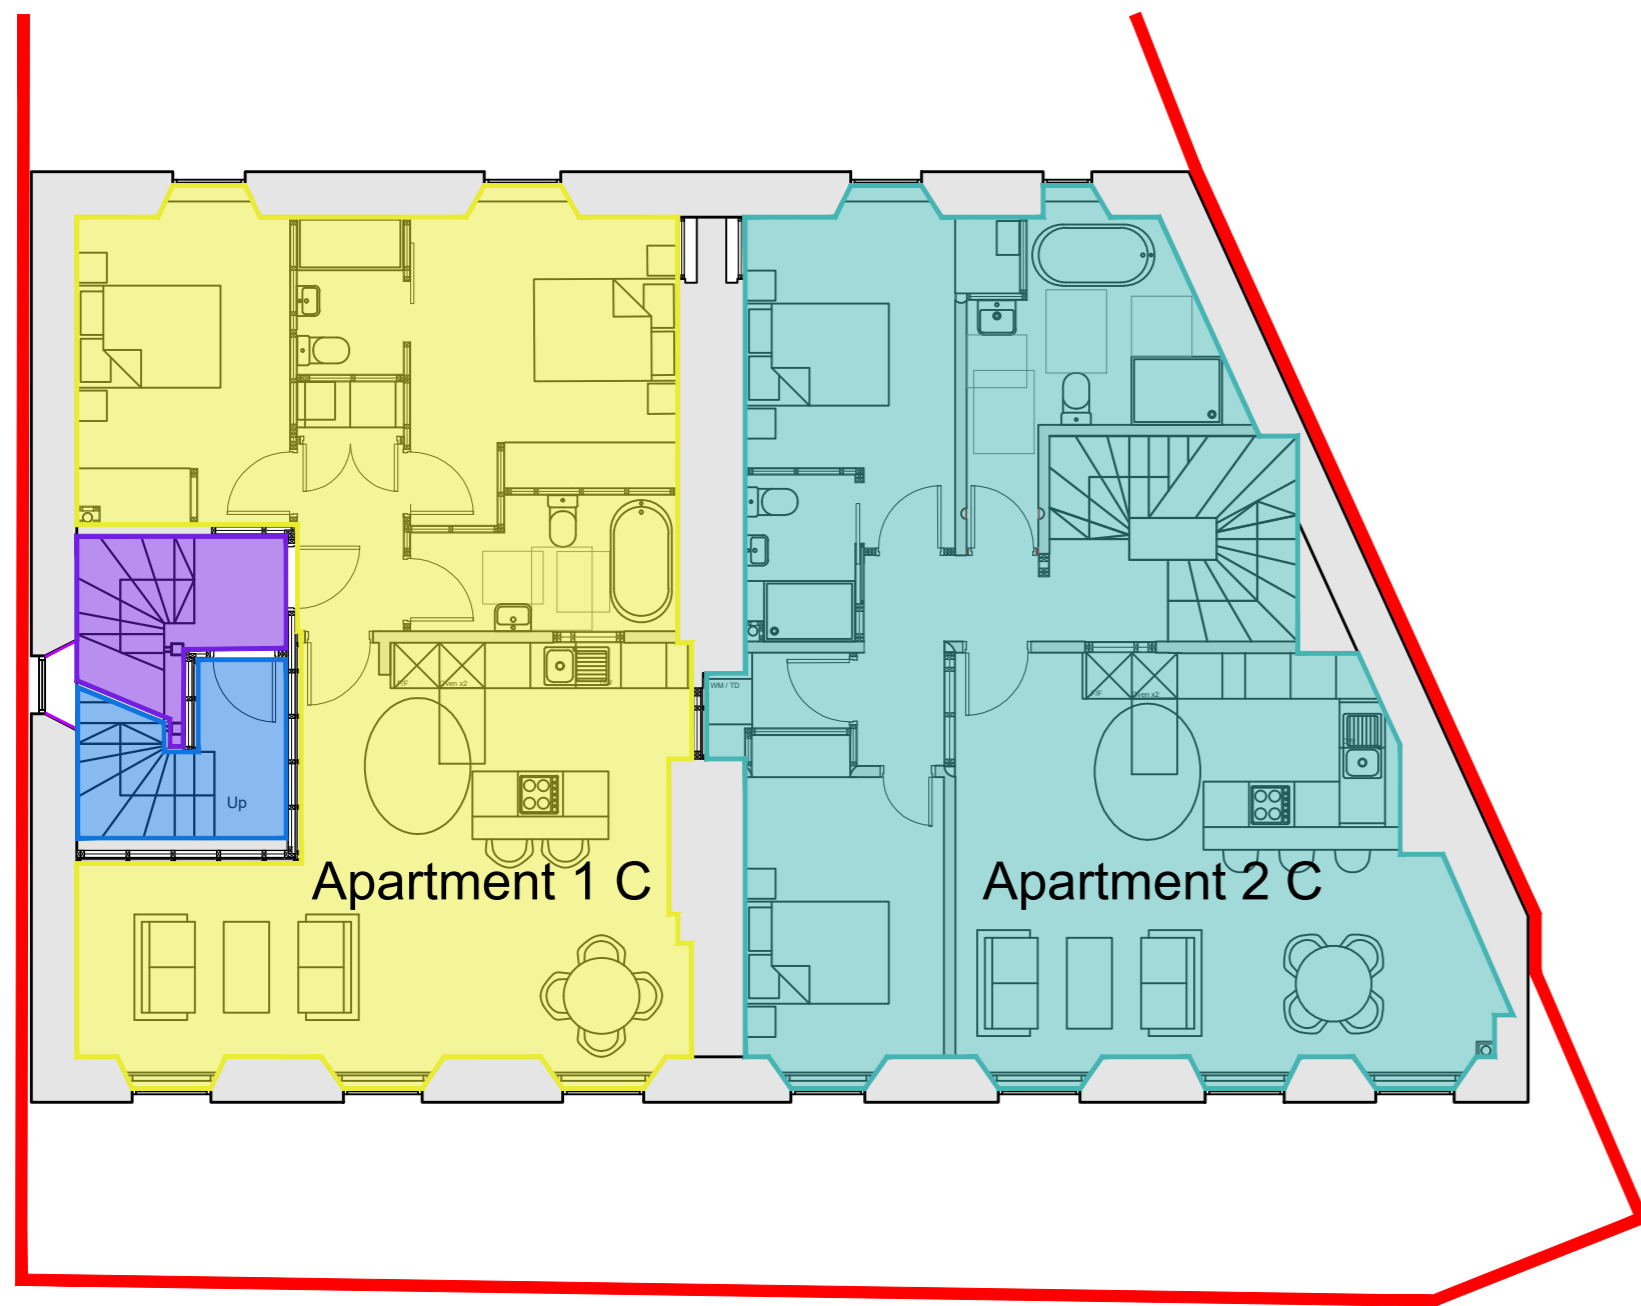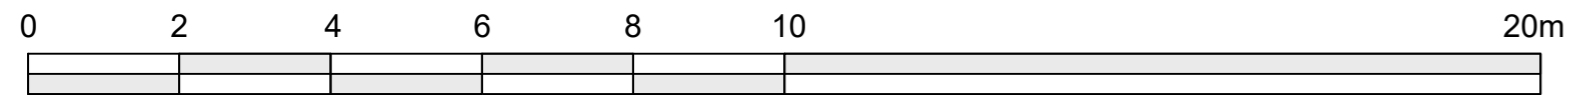

First Floor Plan
Scale 1:100 on A1

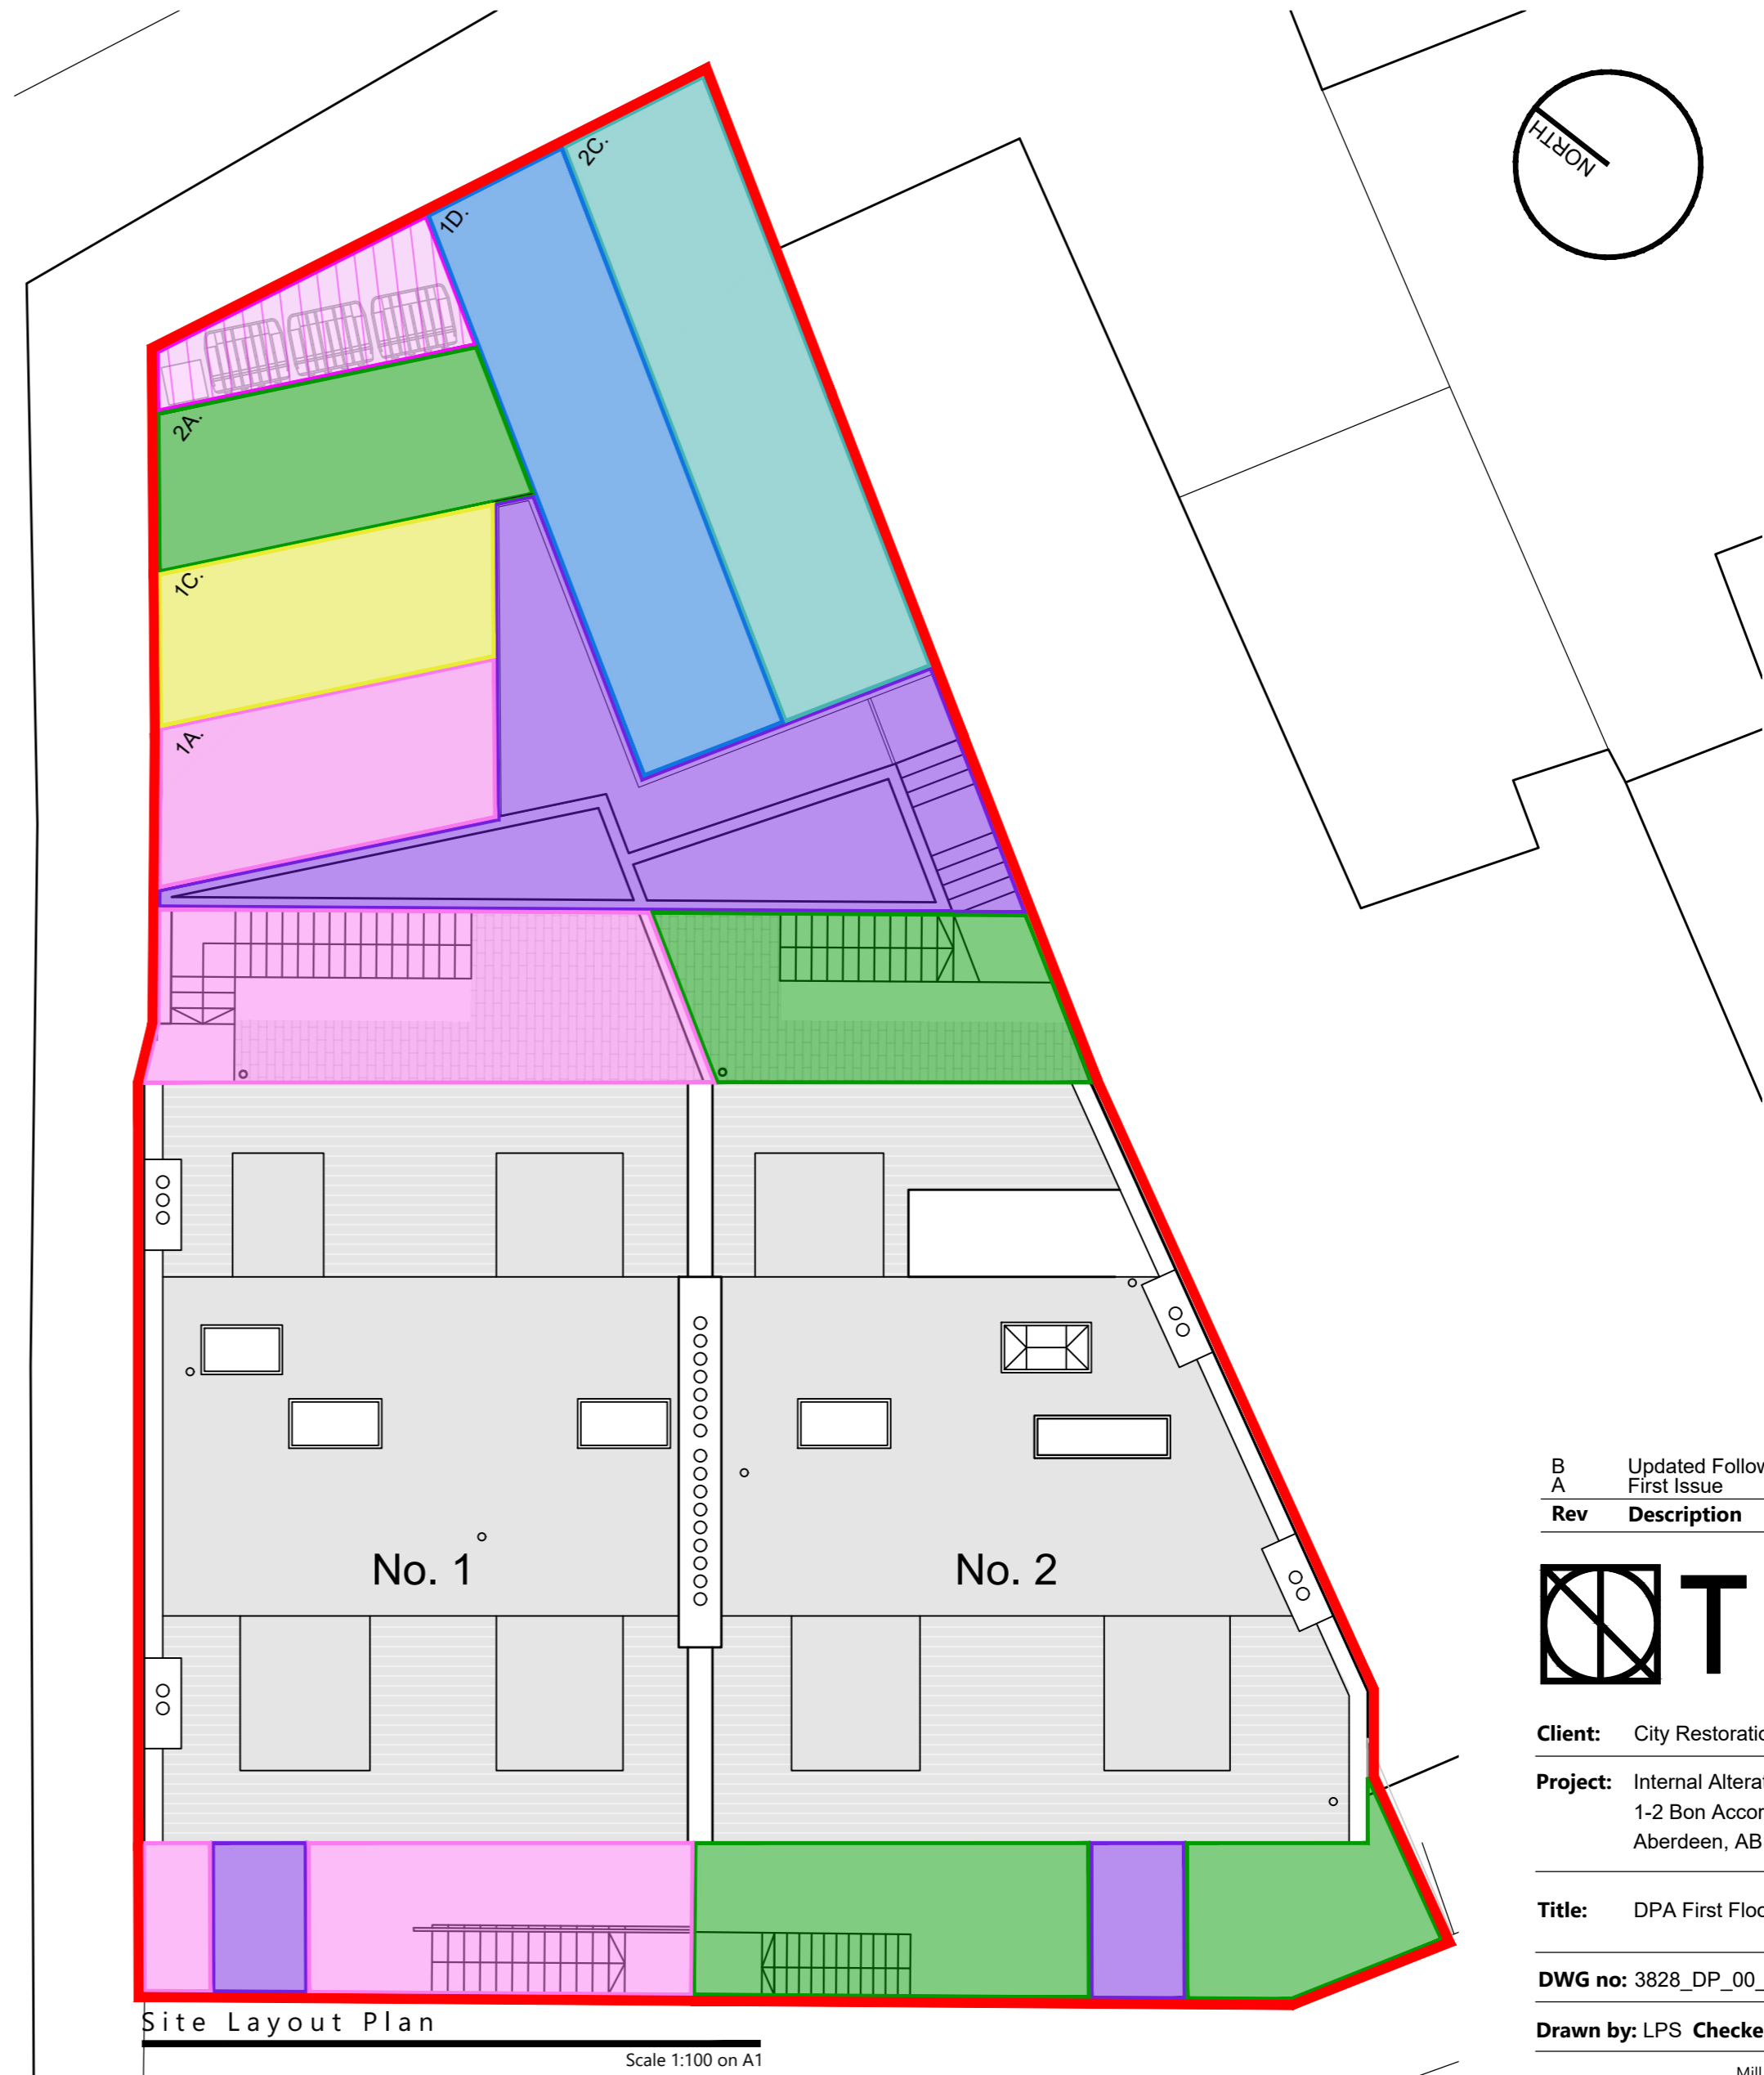

Site Layout Plan
Scale 1:100 on A1

Rev	Description	Date
B	Updated Following Comments	06.03.24
A	First Issue	19.02.24



Client: City Restoration Project LTD
Project: Internal Alterations
1-2 Bon Accord Crescent
Aberdeen, AB11 6DH

Title: DPA First Floor



DWG no: 3828_DP_00_003 **Date:** 15.02.24

Drawn by: LPS **Checked by:** - **Scale:** 1:100@A2

tinto.co.uk
+44 (0) 1224 821 670
Mill House
Grandholm Crescent
Bridge of Don
Aberdeen, AB22 8BB
Copyright of TINTO Architecture Ltd
Reg in Scotland No. SC263811
This drawing must not be scaled and
any discrepancies should be brought to
the attention of TINTO immediately.


Legend

- Boundary
- Apartment 1 A
- Apartment 2 A
- Apartment 1 B
- Apartment 2 B
- Apartment 1 C
- Apartment 2 C
- Apartment 1 D
- Communal Areas
- Communal Bins

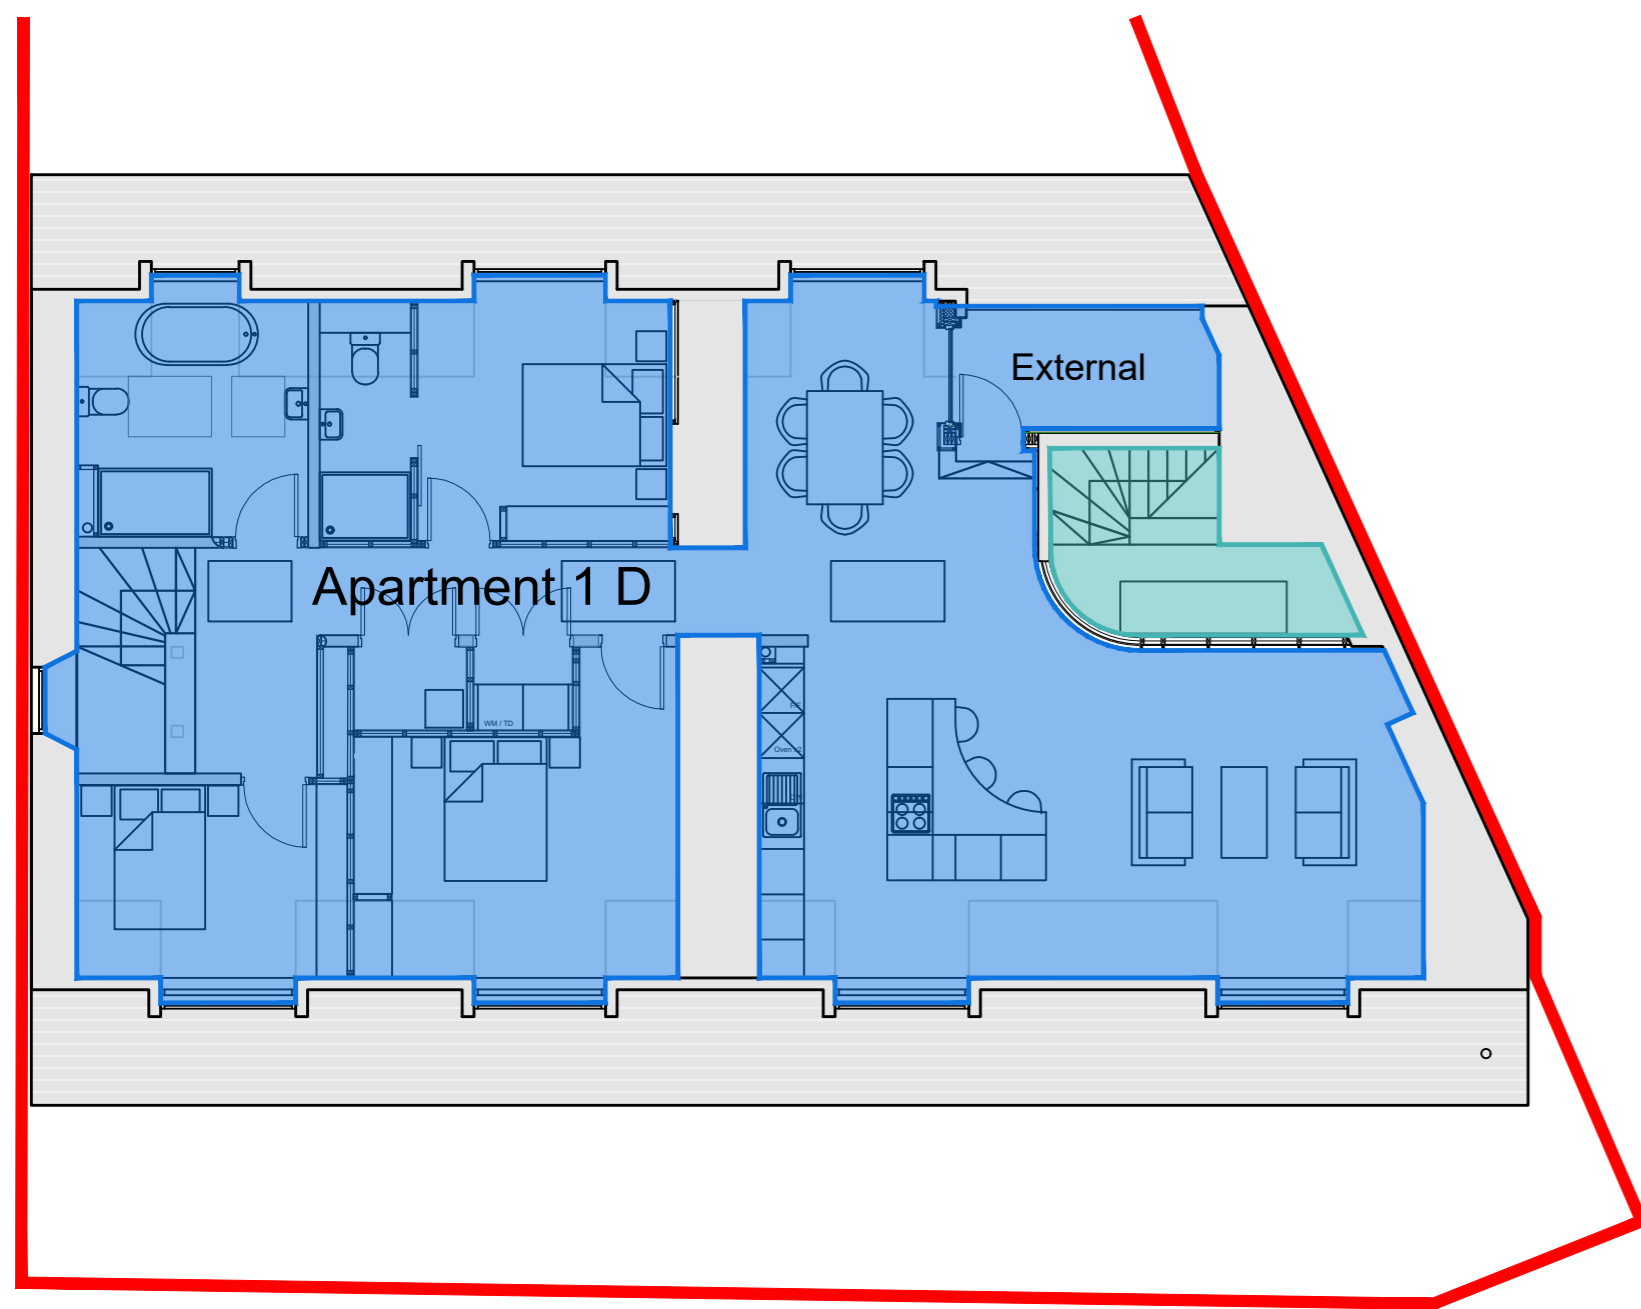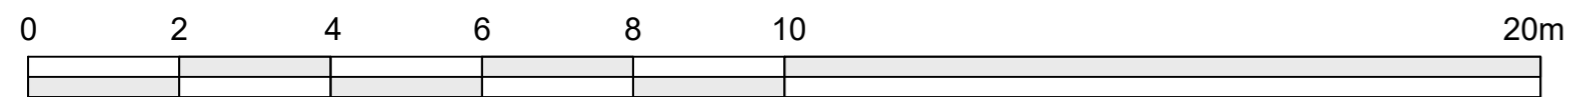

Second Floor Plan

Scale 1:100 on A1

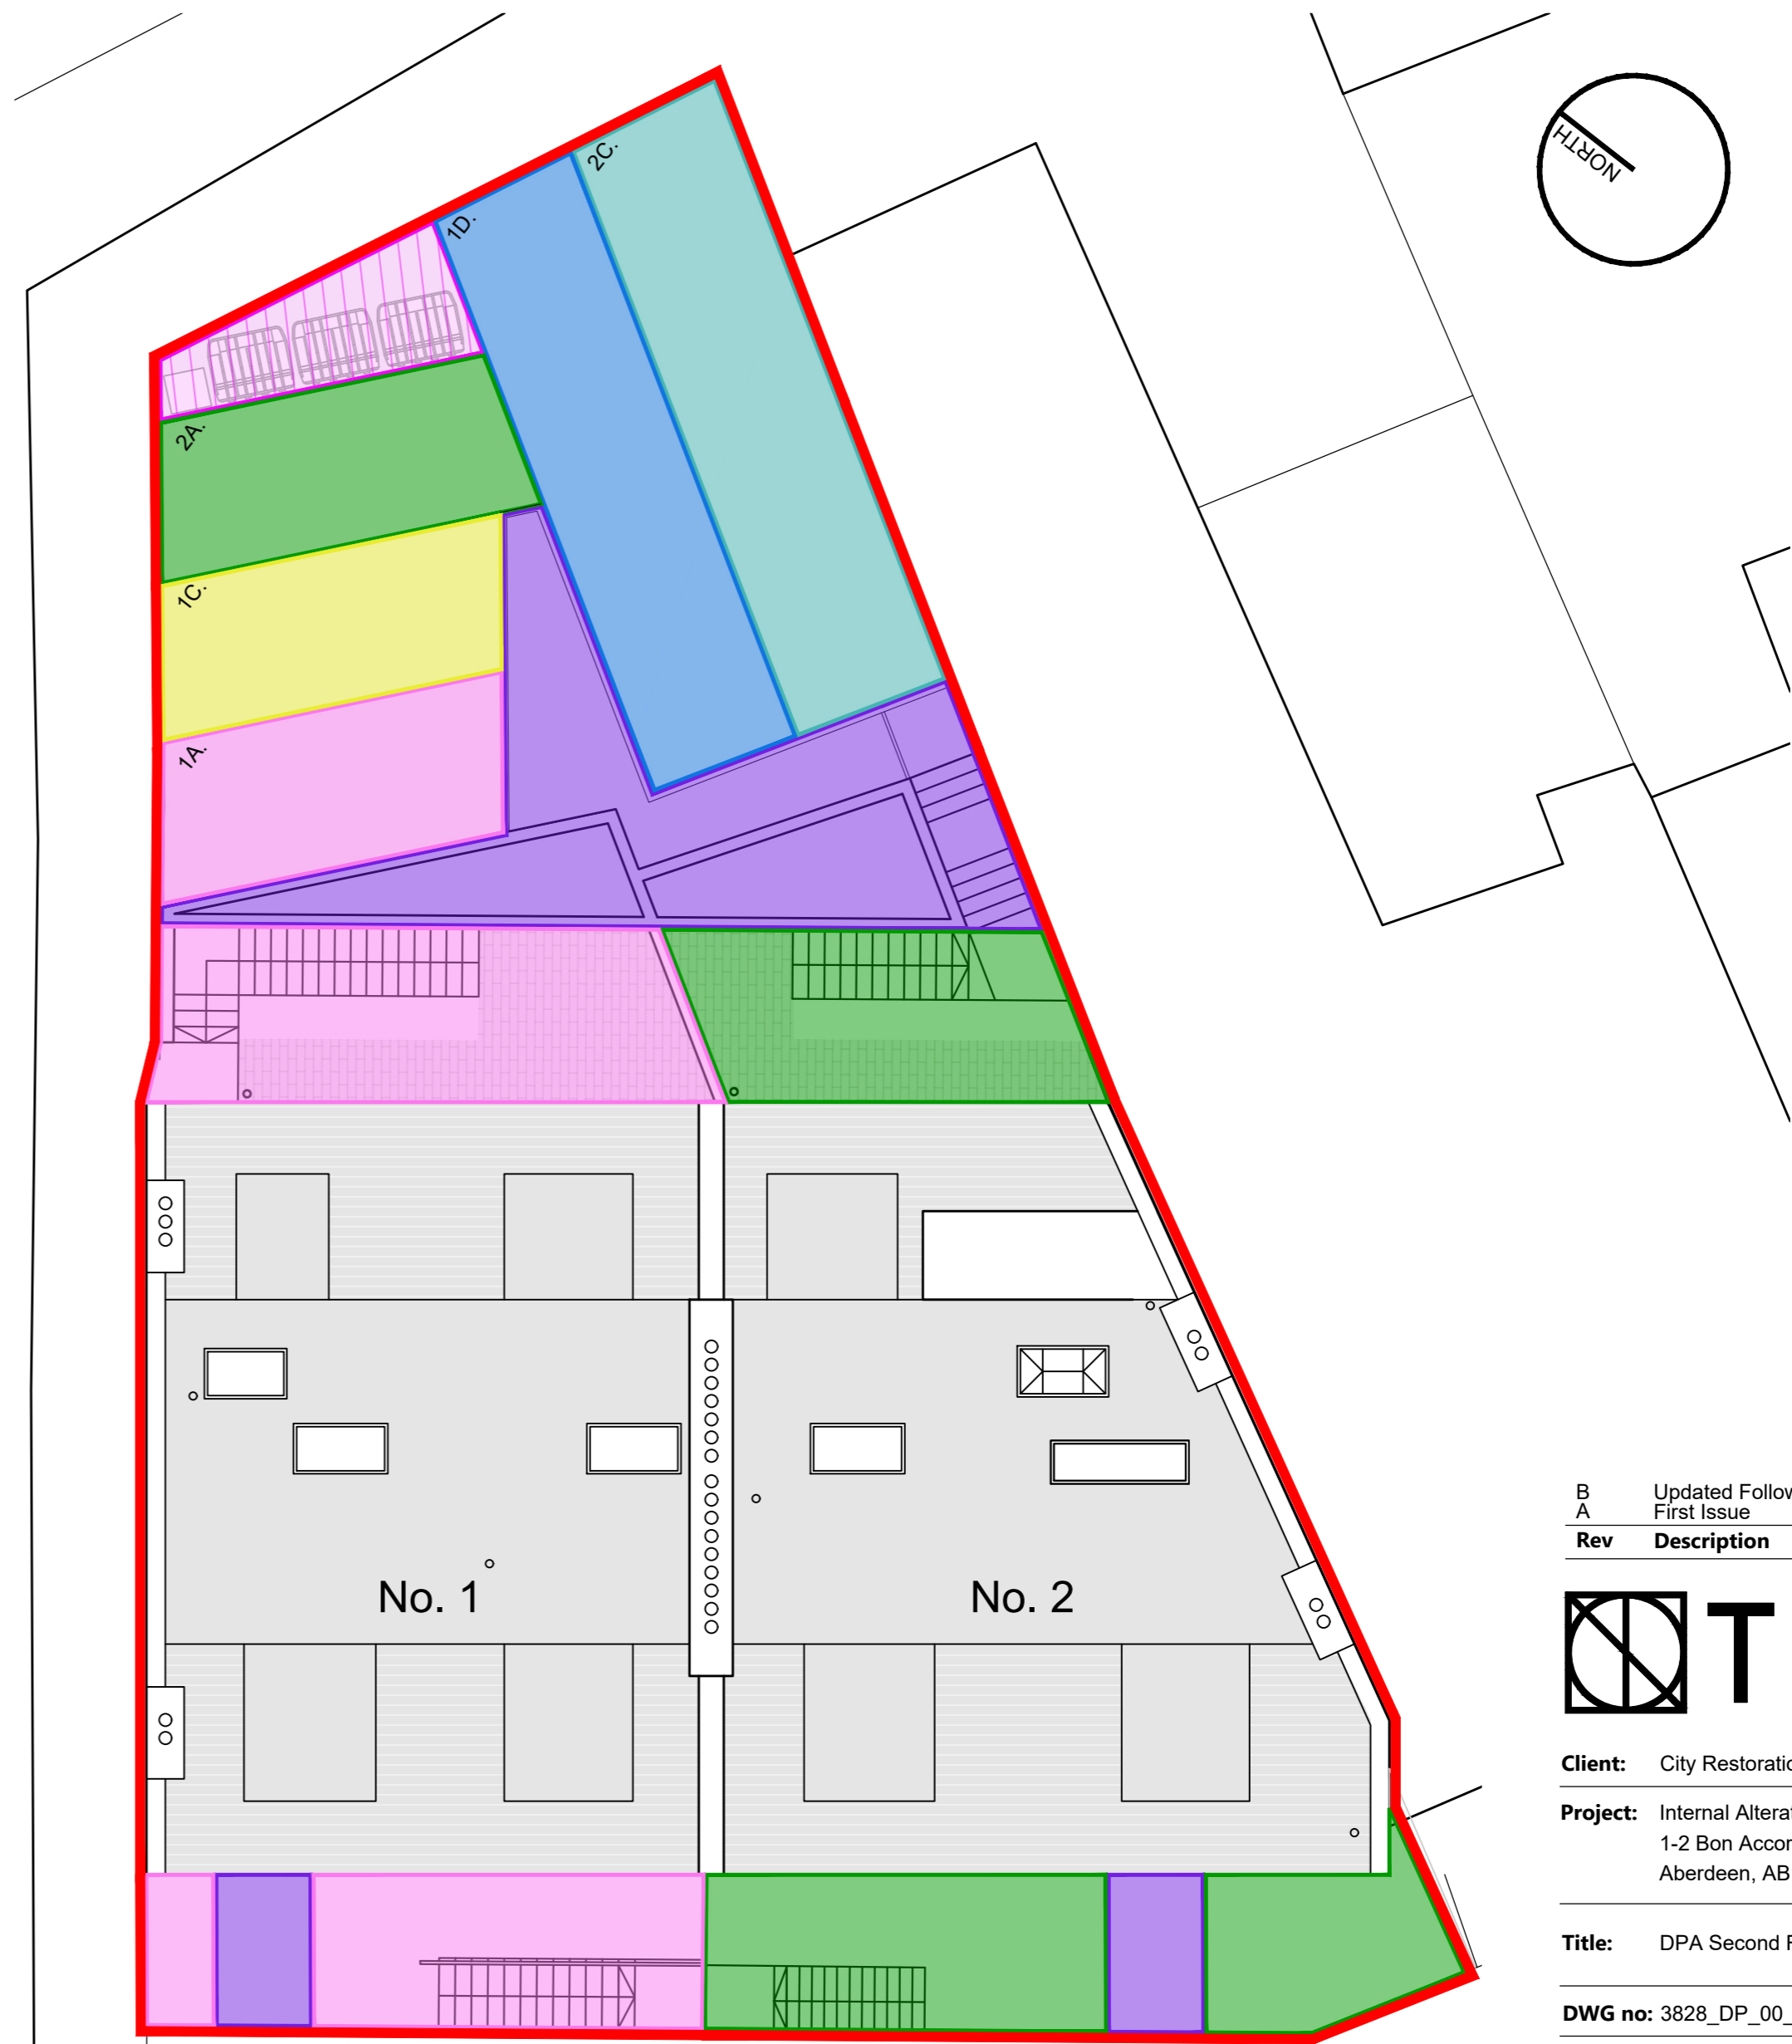

Site Layout Plan

Scale 1:100 on A1

Rev	Description	Date
B	Updated Following Comments	06.03.24
A	First Issue	19.02.24



Client: City Restoration Project LTD


Project: Internal Alterations
1-2 Bon Accord Crescent
Aberdeen, AB11 6DH

Title: DPA Second Floor

DWG no: 3828_DP_00_004 Date: 15.02.24


Drawn by: LPS Checked by: - Scale: 1:100@A2

tinto.co.uk
+44 (0) 1224 821 670
Mill House
Grandholm Crescent
Bridge of Don
Aberdeen, AB22 8BB
Copyright of TINTO Architecture Ltd
Reg in Scotland No. SC263811
This drawing must not be scaled and
any discrepancies should be brought to
the attention of TINTO immediately.

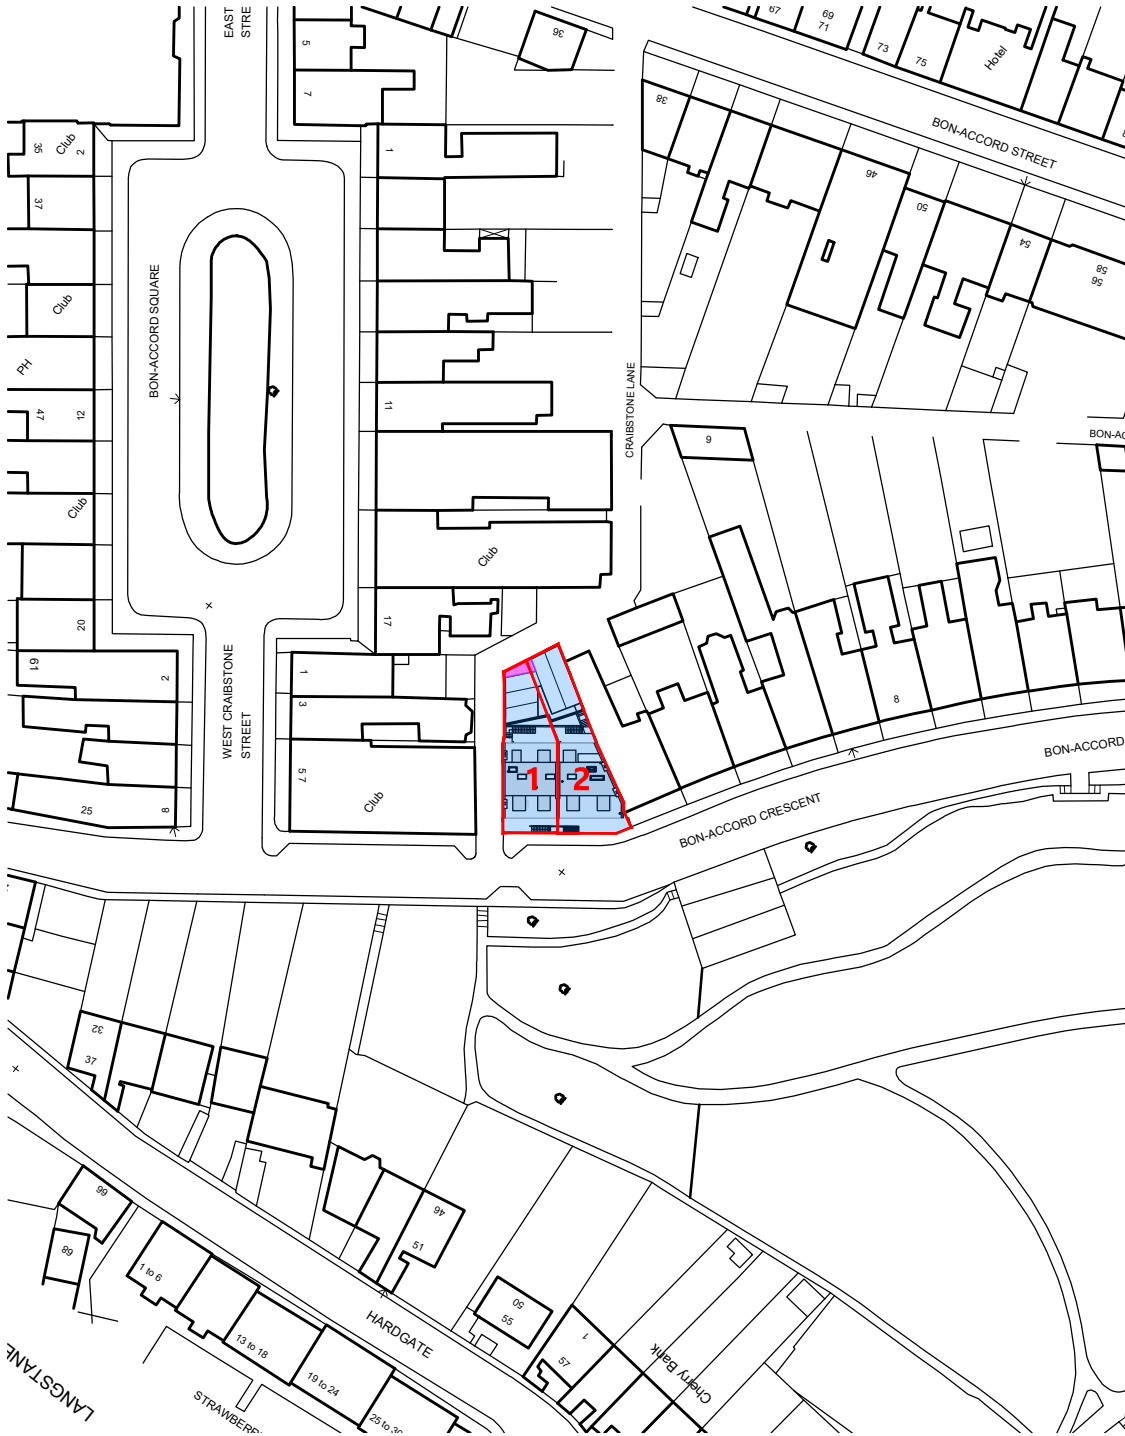

Deed Of Conditions Plan

Scale 1:1250 on A4

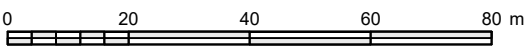

C	Updated Following Comments	11.03.24
B	Updated Following Comments	06.03.24
A	First Issue	15.02.24

Rev	Description	Date
-----	-------------	------



Client: City Restoration Project LTD

Project: Internal Alterations
1-2 Bon Accord Crescent
Aberdeen, AB11 6DH

Title: Deed Of Conditions Plan

DWG no: 3828_DOC_90_001 **Date:** 15.02.24

Drawn by: LPS **Checked by:** - **Scale:** 1:1250@A4

tinto.co.uk
Mill House
Grandholm Crescent
Bridge of Don
Aberdeen, AB22 8BB

Copyright of TINTO Architecture Ltd
Registered No. SC28111
This drawing must not be copied and
any distribution should be through the
attention of TINTO immediately.