


The Contractor will be held to have examined the site and checked all dimensions and levels before commencing construction work.


No assumption should be made without reference to the Architect.

No dimensions should be scaled from this drawing.


Rev: Description: Date: By:

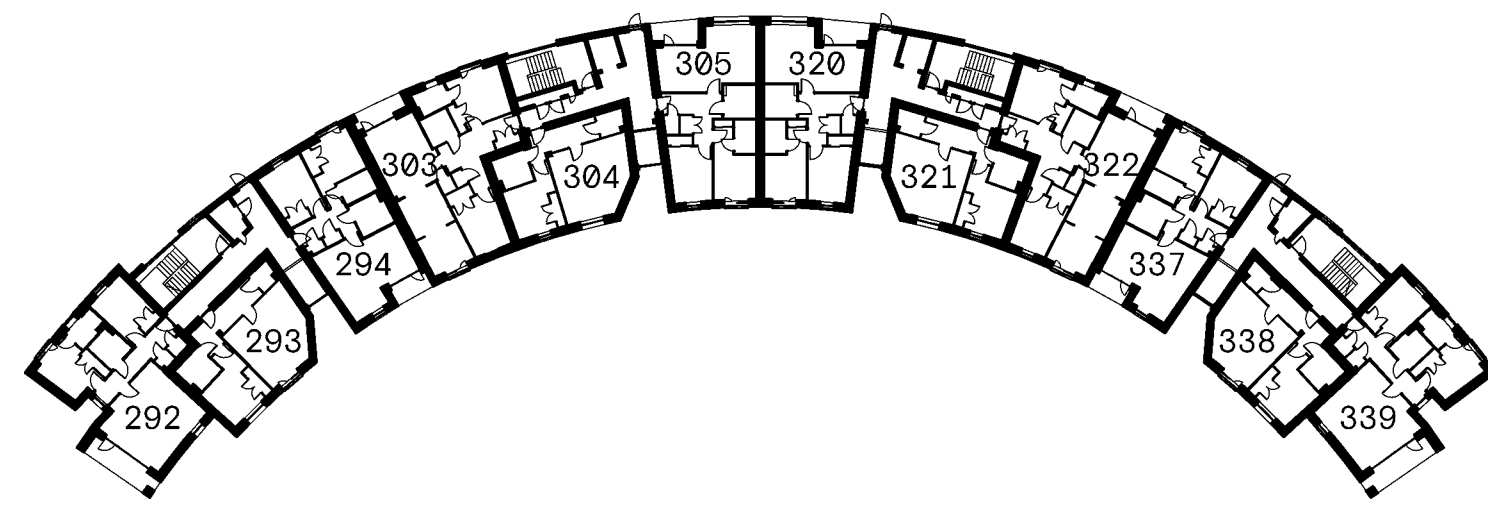


FIRST FLOOR PLAN

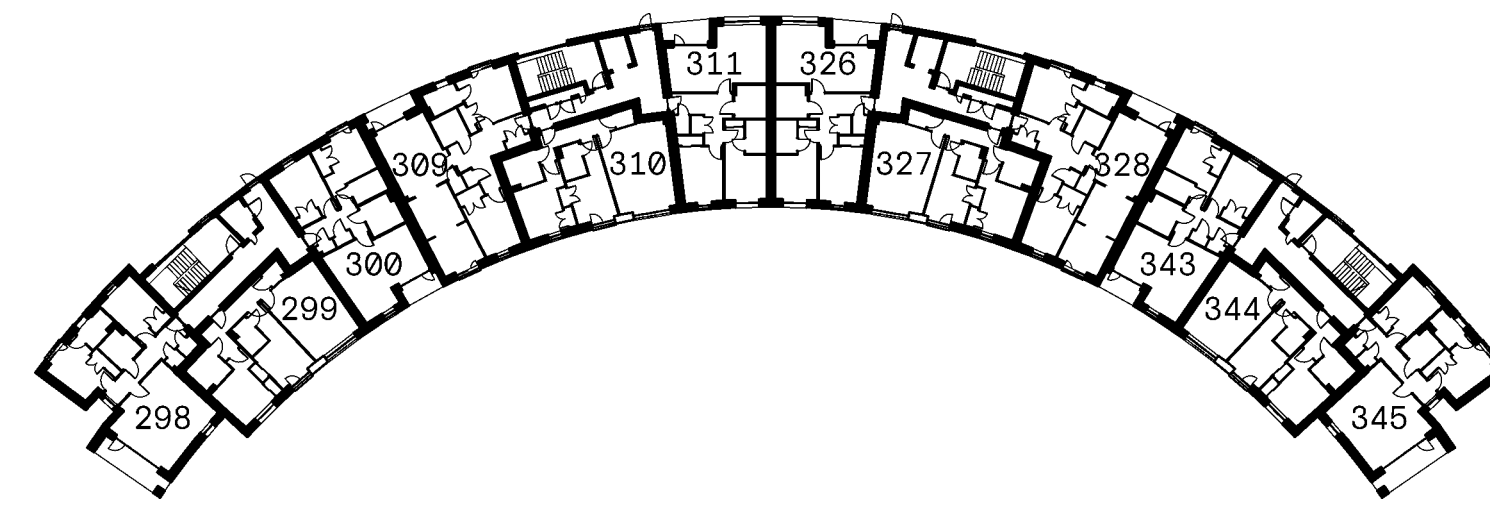


THIRD FLOOR PLAN

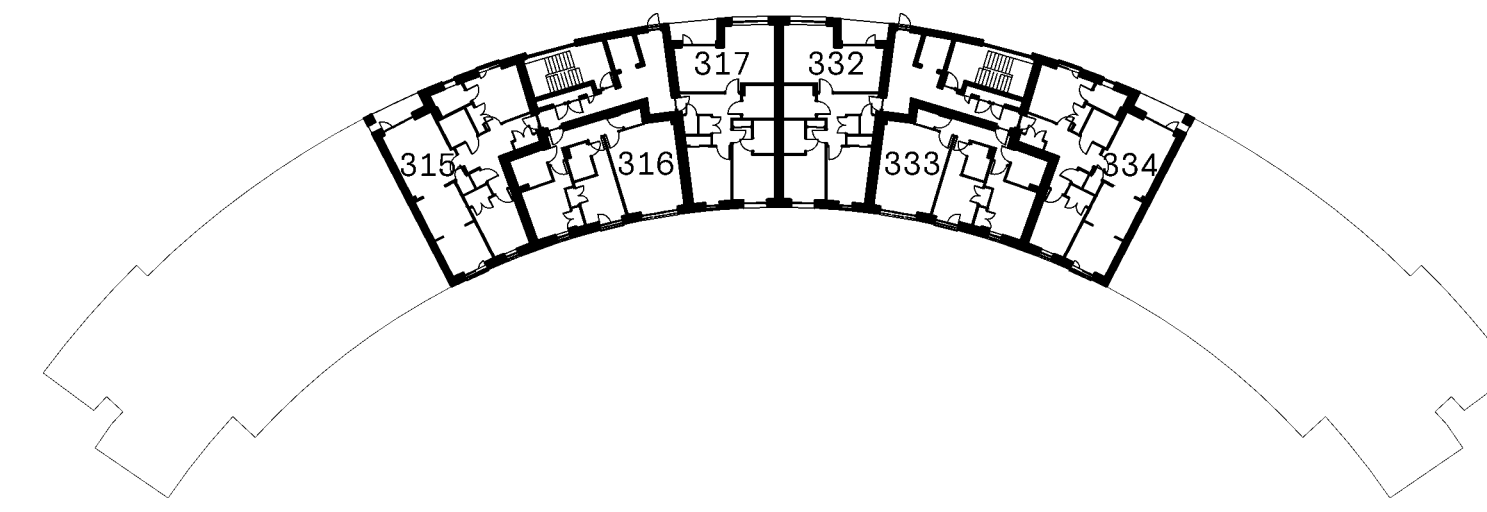


FIFTH FLOOR PLAN

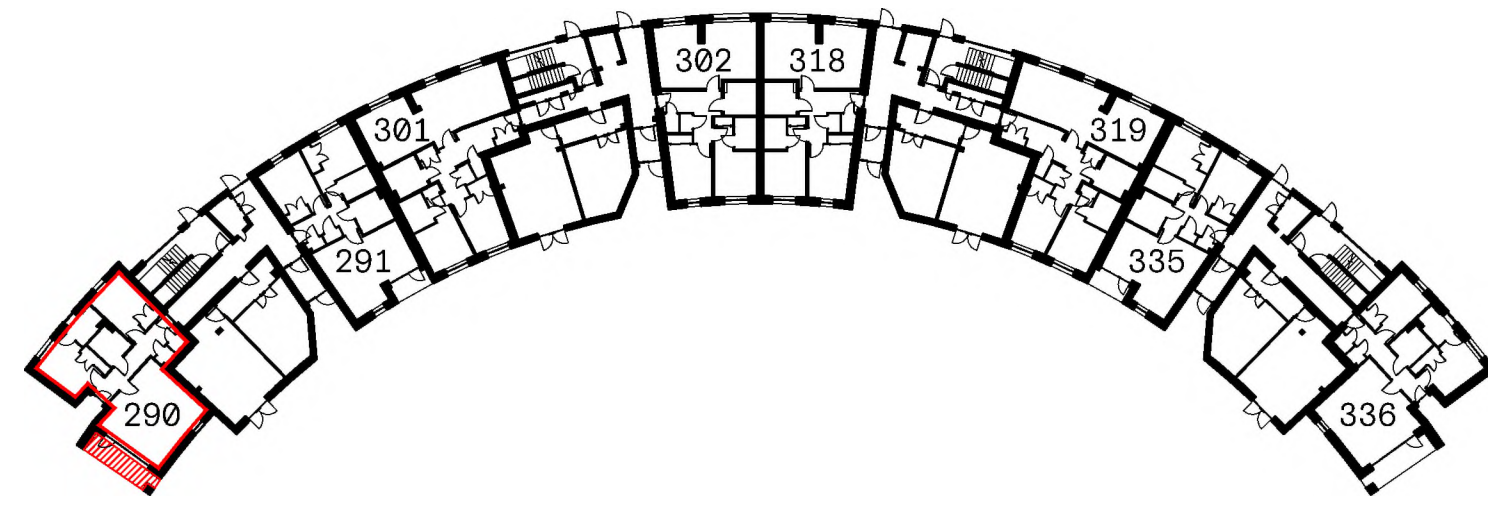



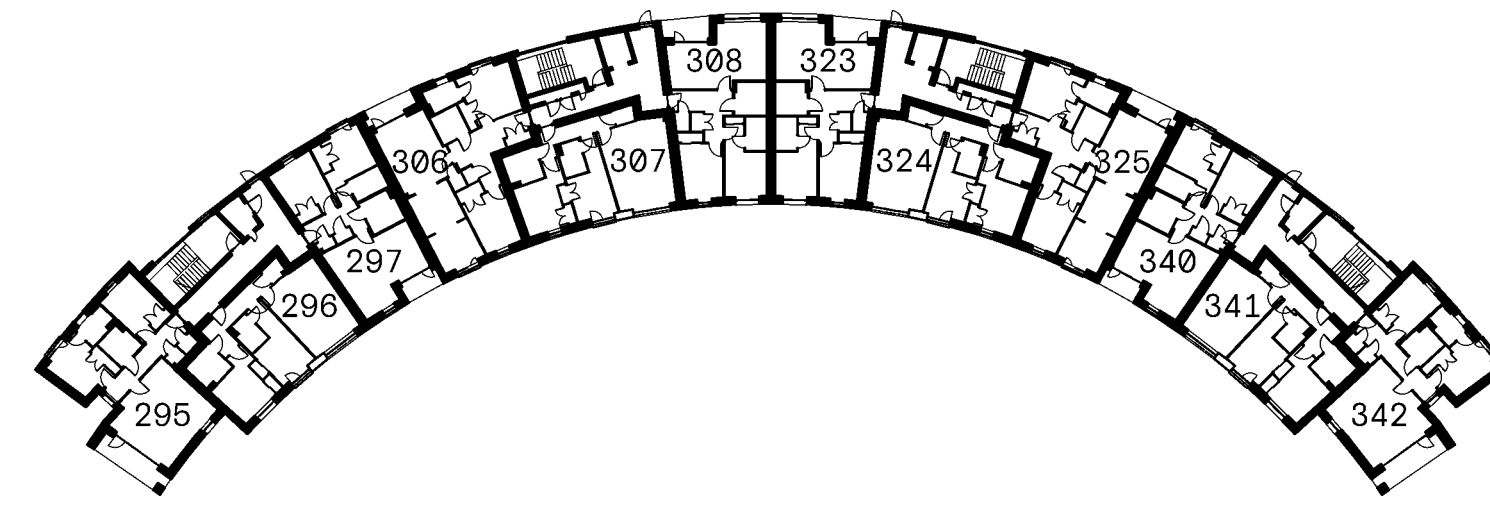


GROUND FLOOR PLAN

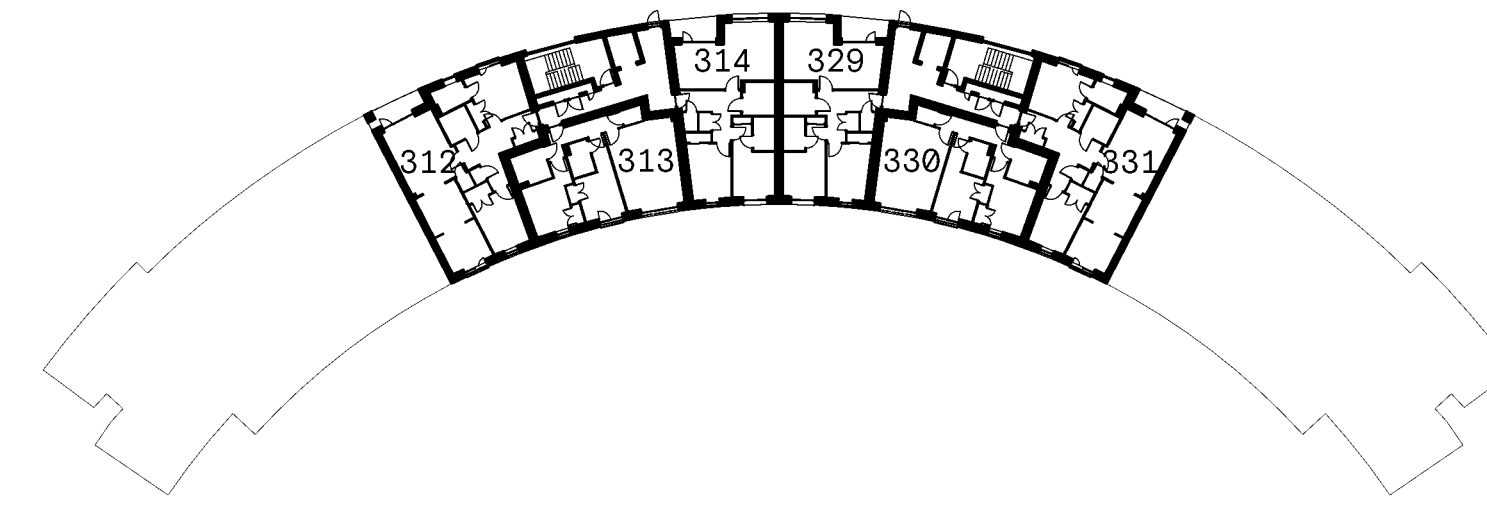


SECOND FLOOR PLAN



FOURTH FLOOR PLAN

-  PLOT TITLE BOUNDARY
-  BALCONY TO PLOT HATCHED RED
-  CYCLE STORE
-  PLANT [SPRINKLER TANK]
-  CIRCULATION

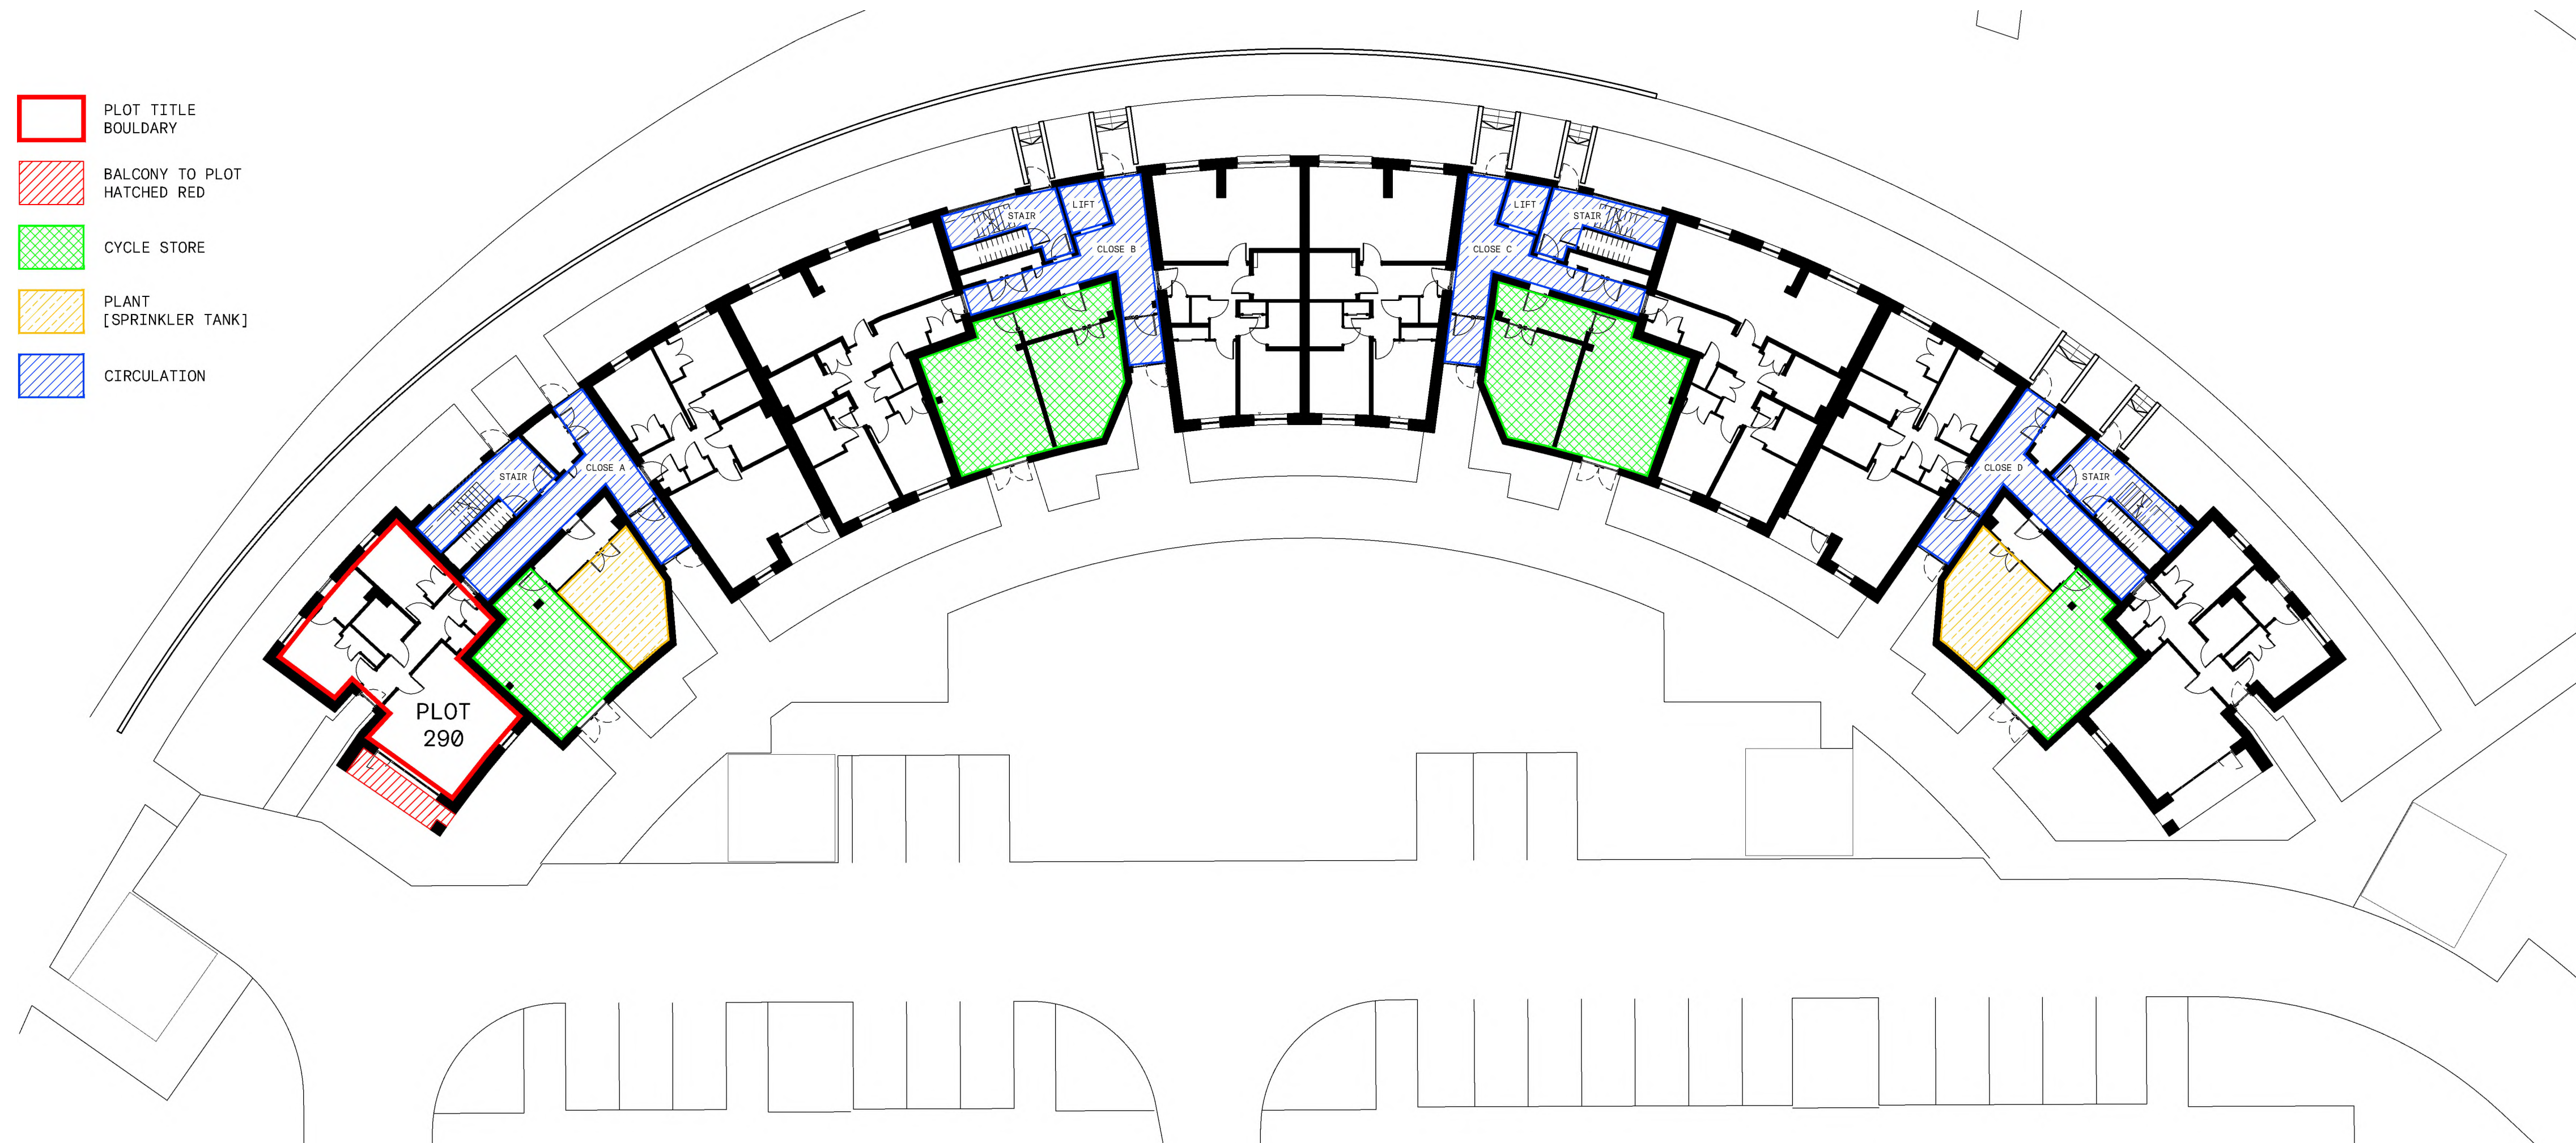

GROUND FLOOR PLAN

The Development registered under title MID198691 and plots 290 to 300 within Core A, Block A4 have been DPA approved.

The Keeper - 31 July 2024

Keeper for the Registers of Scotland



Cooper Cromar
ONYX
215 Bothwell Street
Glasgow
G2 7EZ

T +44 (0) 141 332 2570
F +44 (0) 141 332 2580
E info@coopercromar.com


coopercromar.com

TITLE DEED

Client: CCG (SCOTLAND) LTD
Project Title: WESTERN VILLAGES GRANTON, EDINBURGH
Drawing Title: TITLE PLAN - PLOT 290

Scale: 1:200 @ A1 Date: 18.06.2024
Drawn by: GIS Checked by: DS

Job No: 19045G Drawing No: 19045G-CCA-A4-00-DR-A-81-0290 Rev: 1

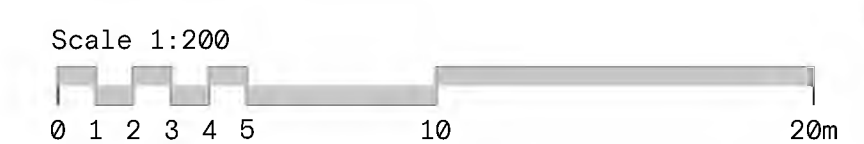


The Contractor will be held to have examined the site and checked all dimensions and levels before commencing construction work.


No assumption should be made without reference to the Architect.

No dimensions should be scaled from this drawing.


Rev: Description: Date: By:

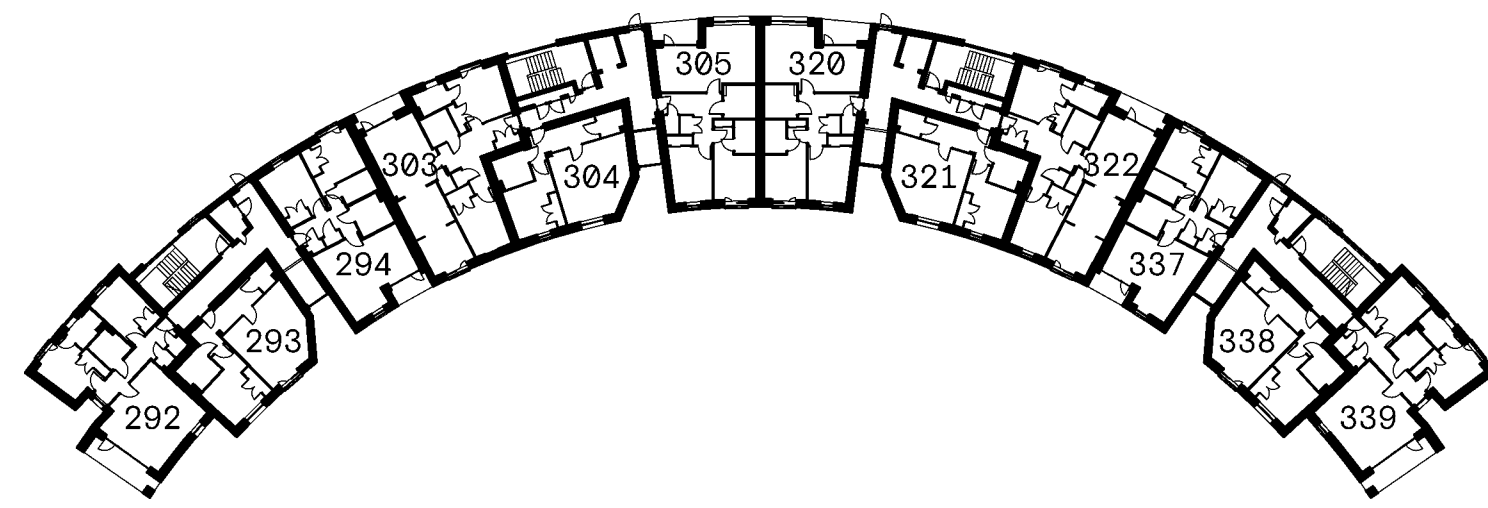


FIRST FLOOR PLAN

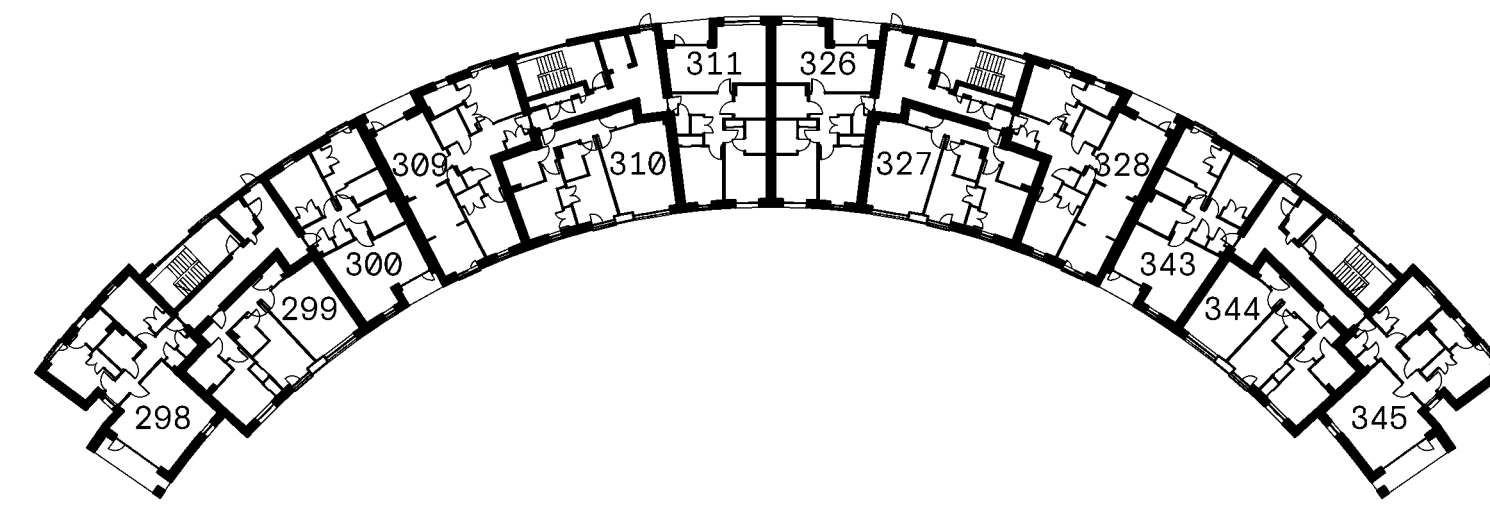


THIRD FLOOR PLAN

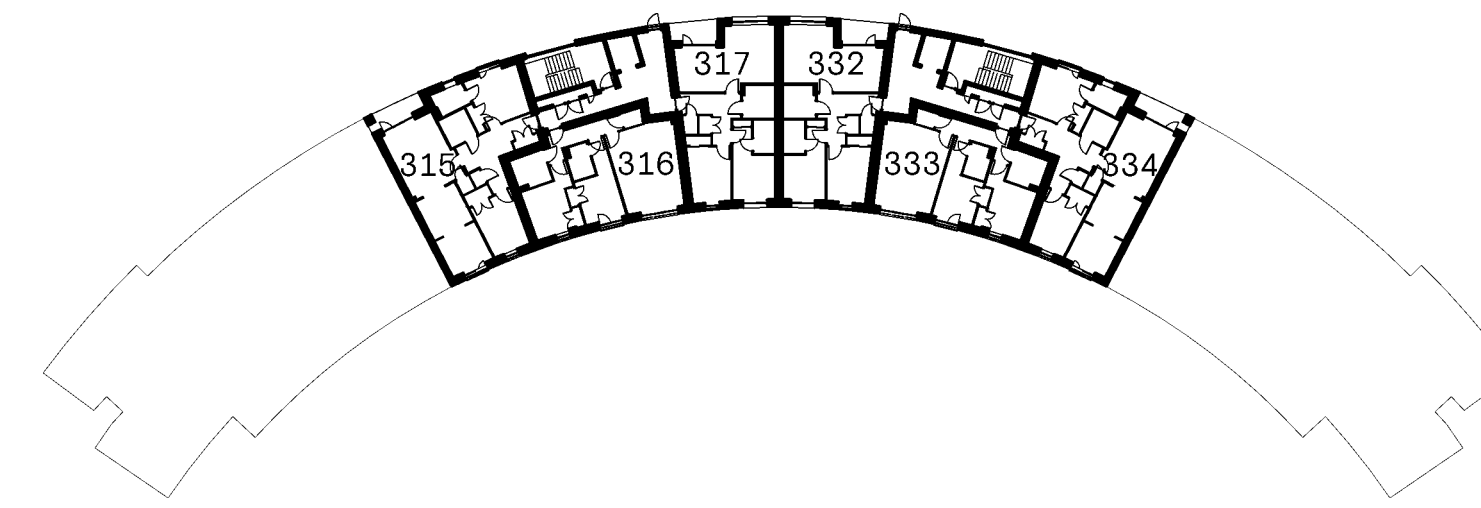


FIFTH FLOOR PLAN

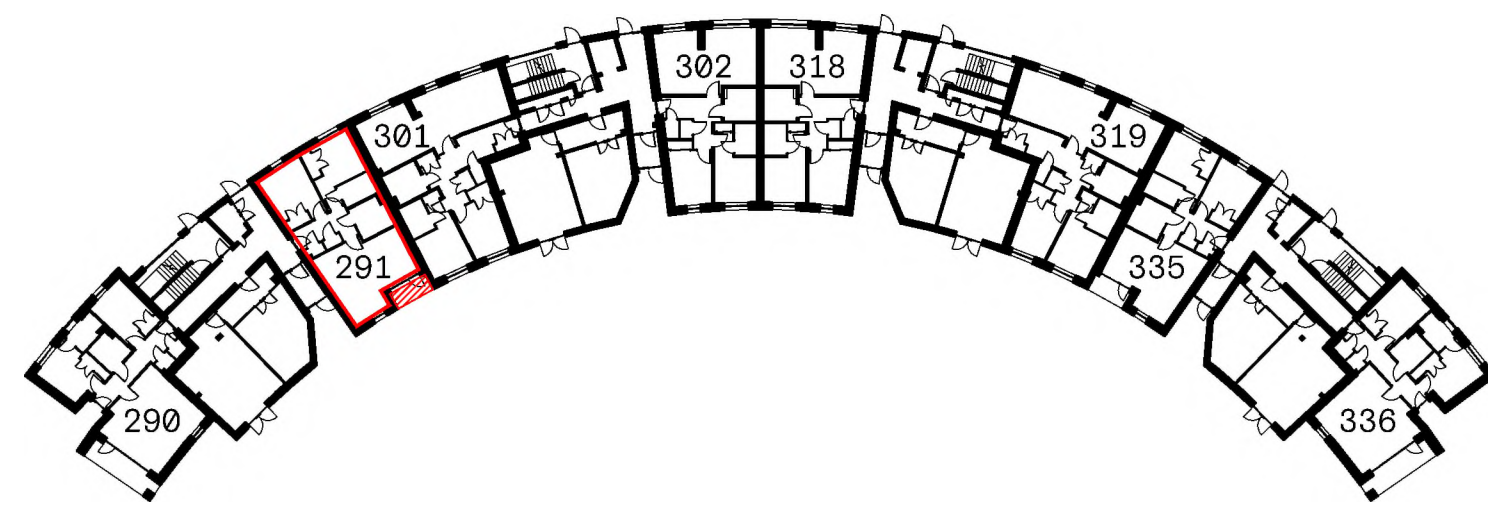



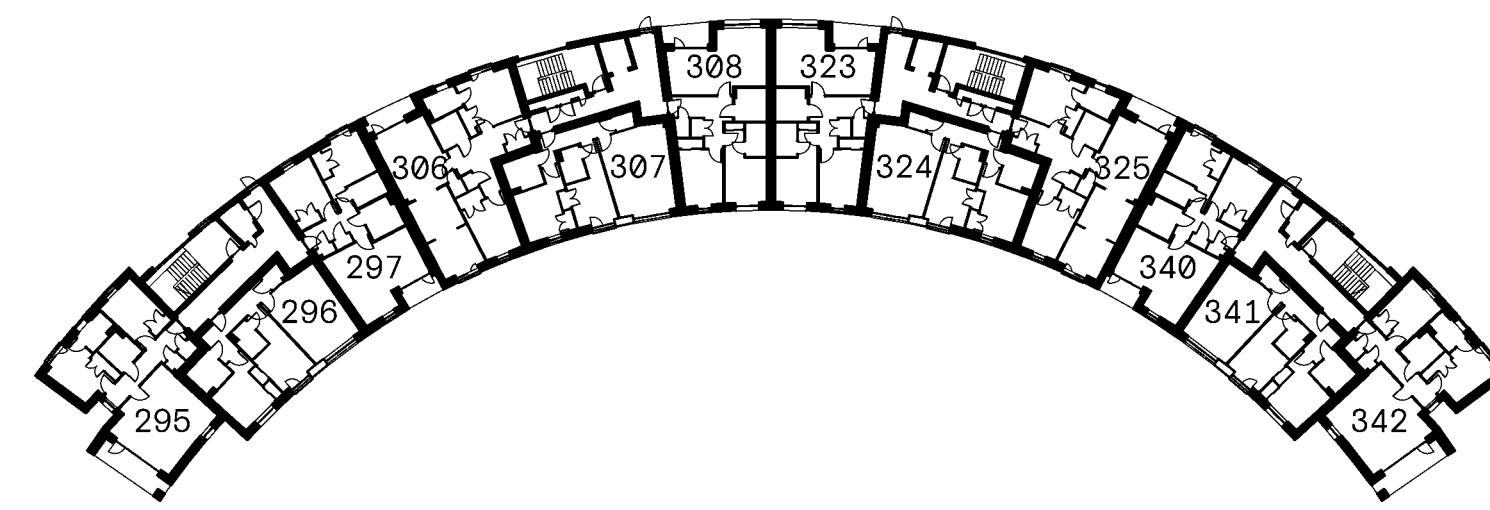


GROUND FLOOR PLAN

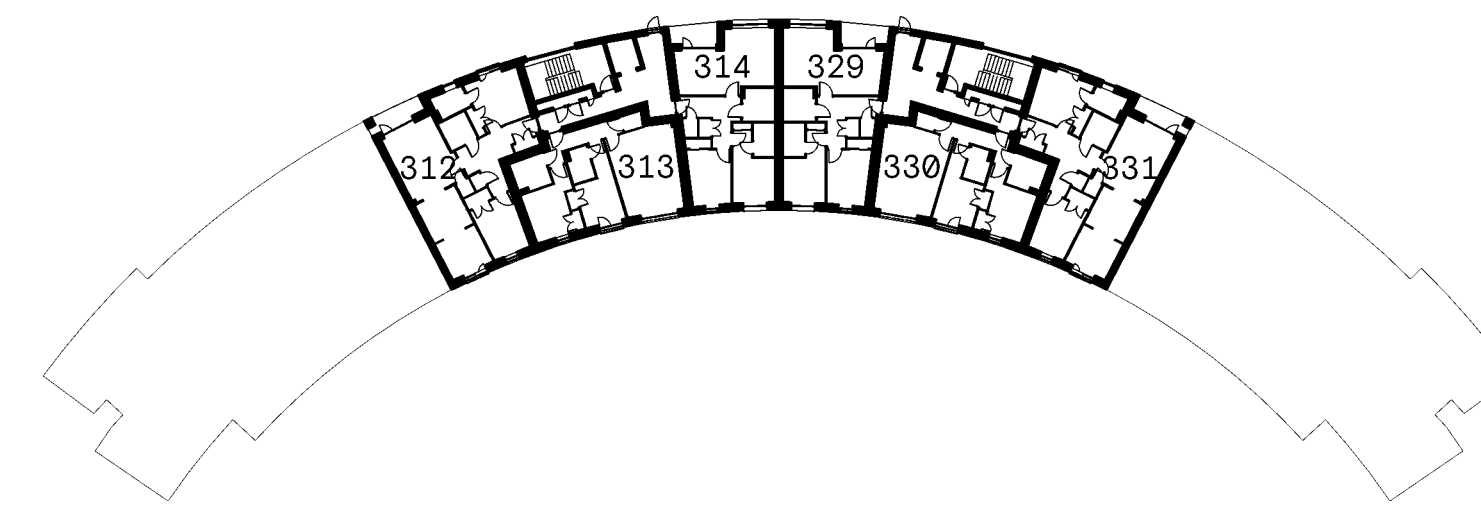


SECOND FLOOR PLAN



FOURTH FLOOR PLAN

-  PLOT TITLE BOUNDARY
-  BALCONY TO PLOT HATCHED RED
-  CYCLE STORE
-  PLANT [SPRINKLER TANK]
-  CIRCULATION

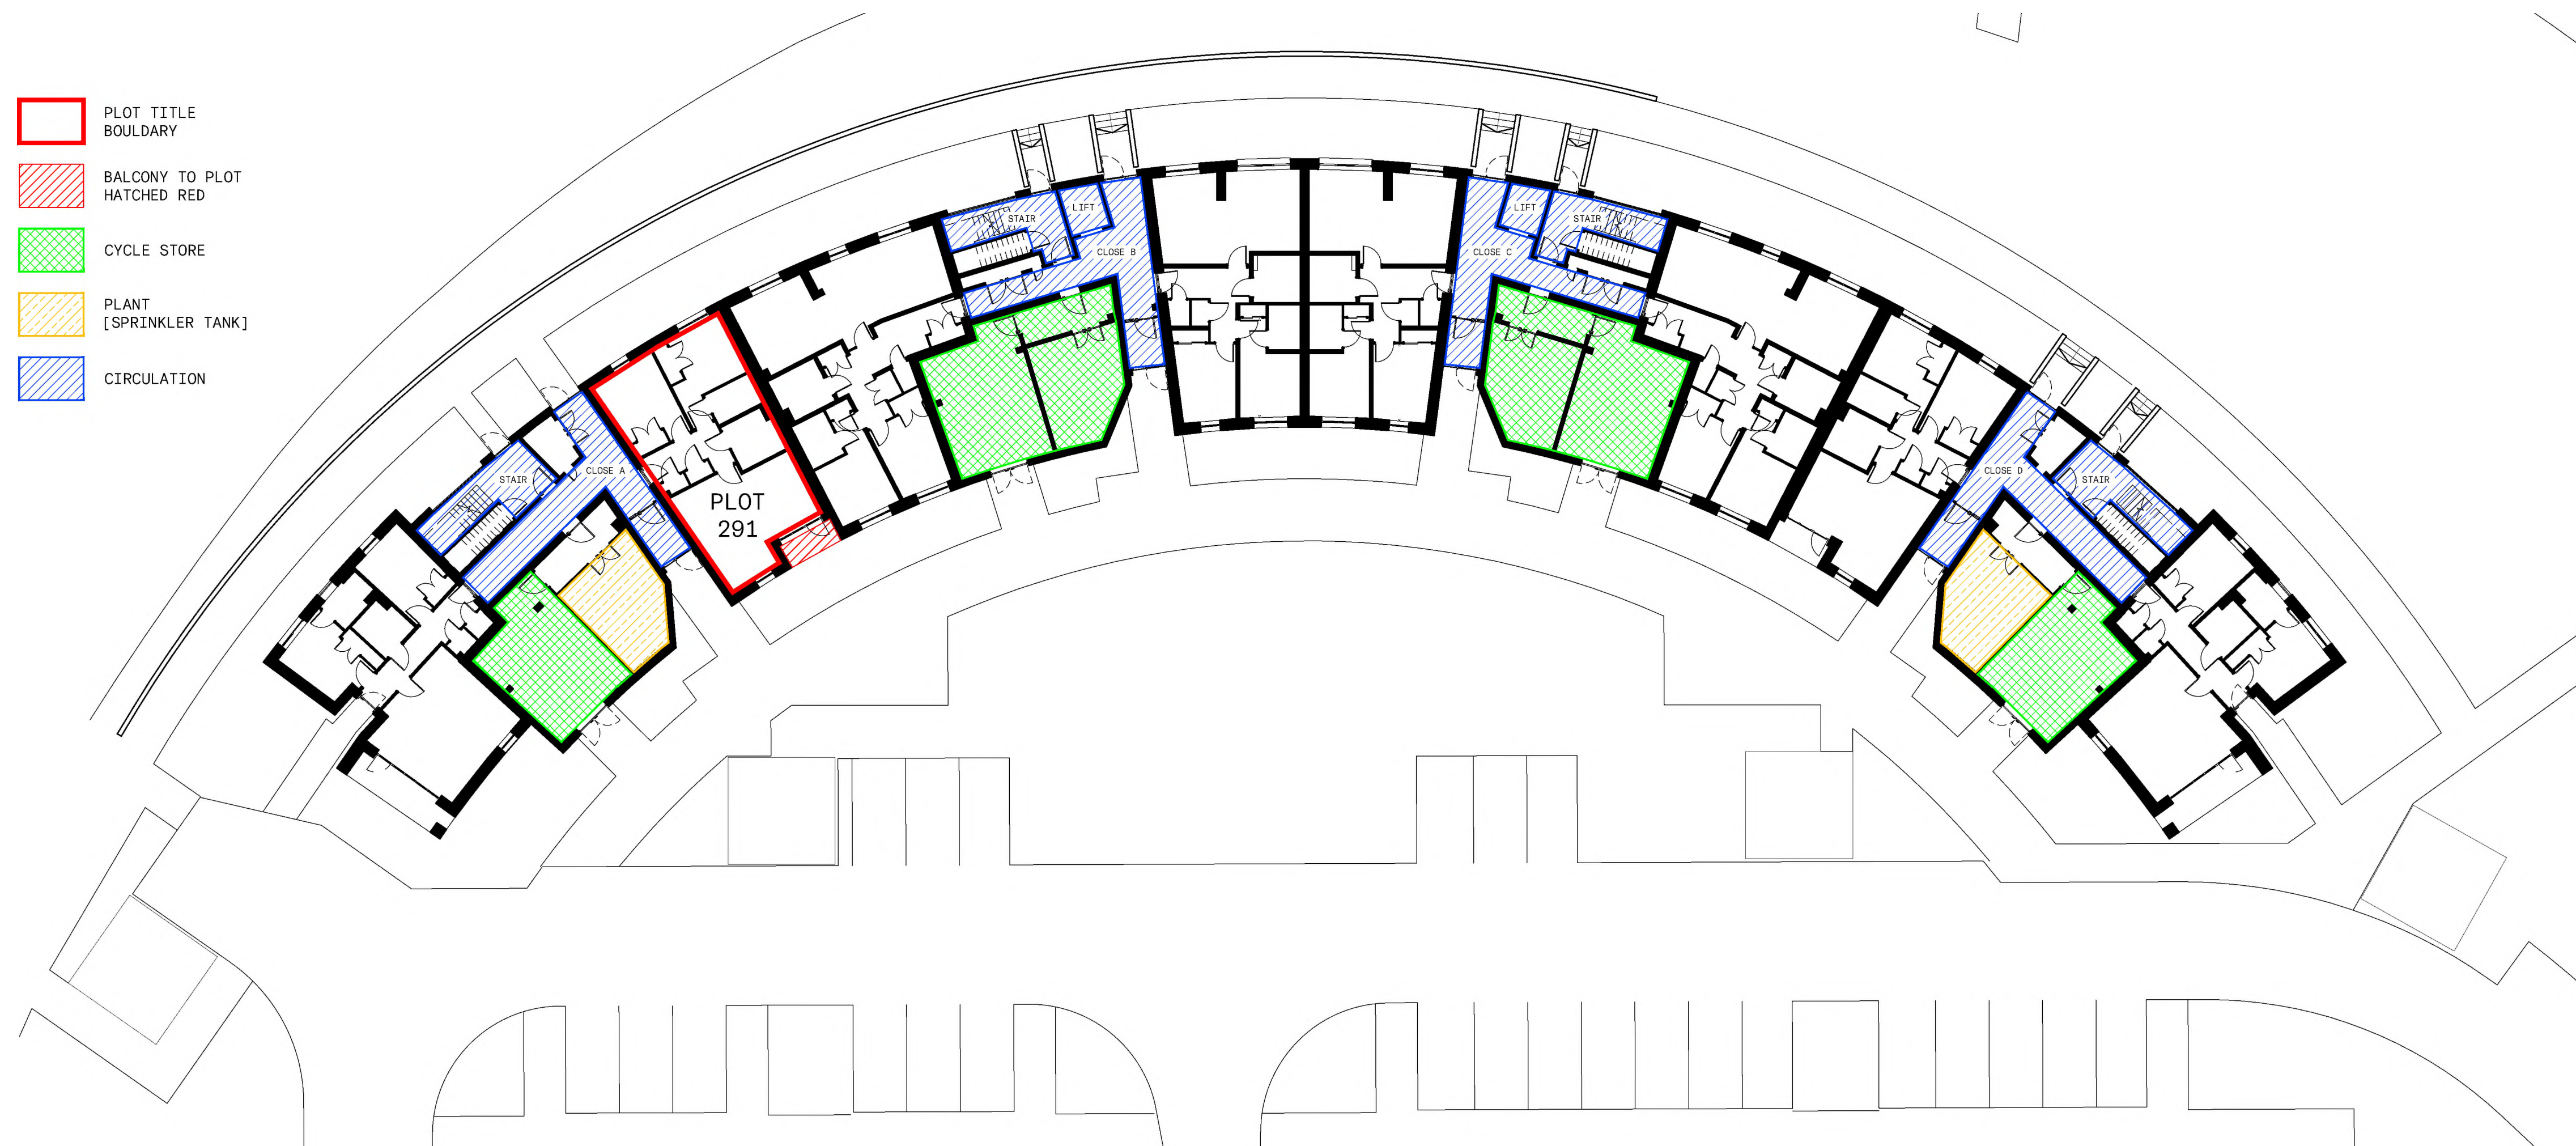

GROUND FLOOR PLAN



Cooper Cromar
 ONYX
 215 Bothwell Street
 Glasgow
 G2 7EZ

T +44 (0) 141 332 2570
 F +44 (0) 141 332 2580
 E info@coopercromar.com

coopercromar.com


TITLE DEED

Client:
 CCG (SCOTLAND) LTD

Project Title:
 WESTERN VILLAGES
 GRANTON, EDINBURGH

Drawing Title:
 TITLE PLAN - PLOT 291

Scale:	Date:
1:200 @ A1	18.06.2024
Drawn by:	Checked by:
GIS	DS

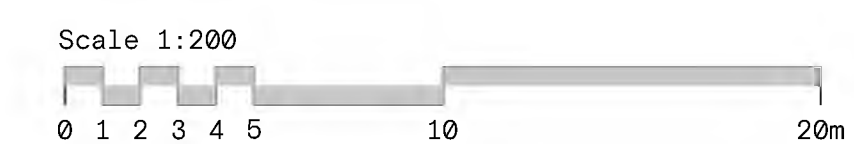


Job No:	Drawing No:	Rev:
19045G	19045G-CCA-A4-00-DR-A-81-0291	

The Contractor will be held to have examined the site and checked all dimensions and levels before commencing construction work.


No assumption should be made without reference to the Architect.

No dimensions should be scaled from this drawing.


Rev: Description: Date: By:

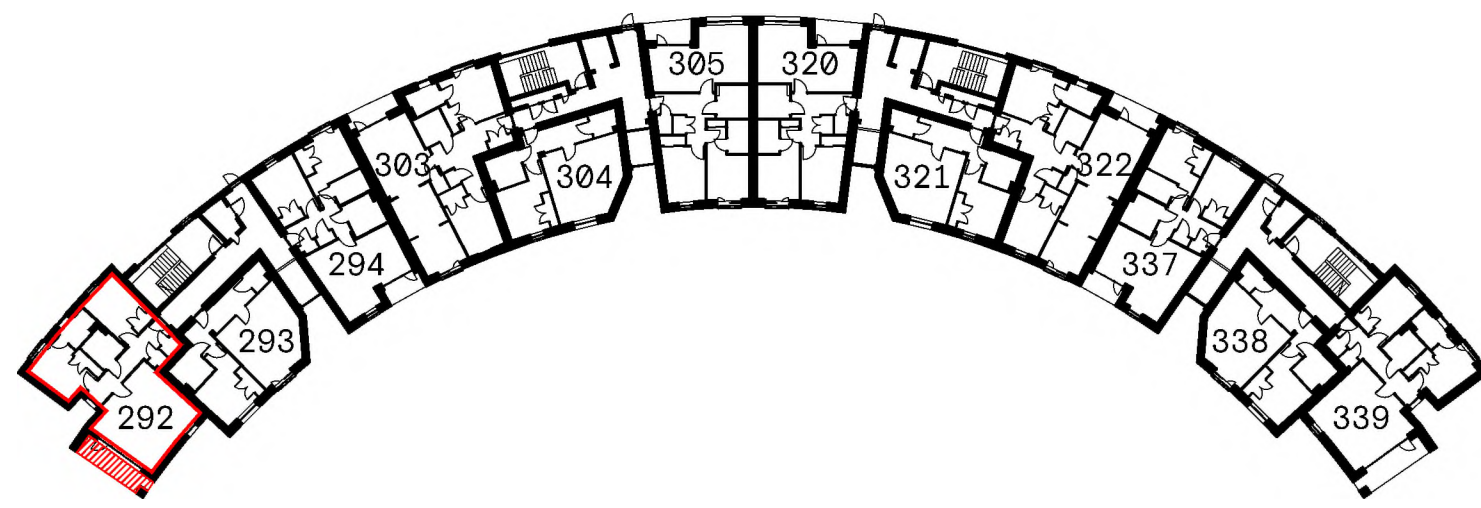


FIRST FLOOR PLAN

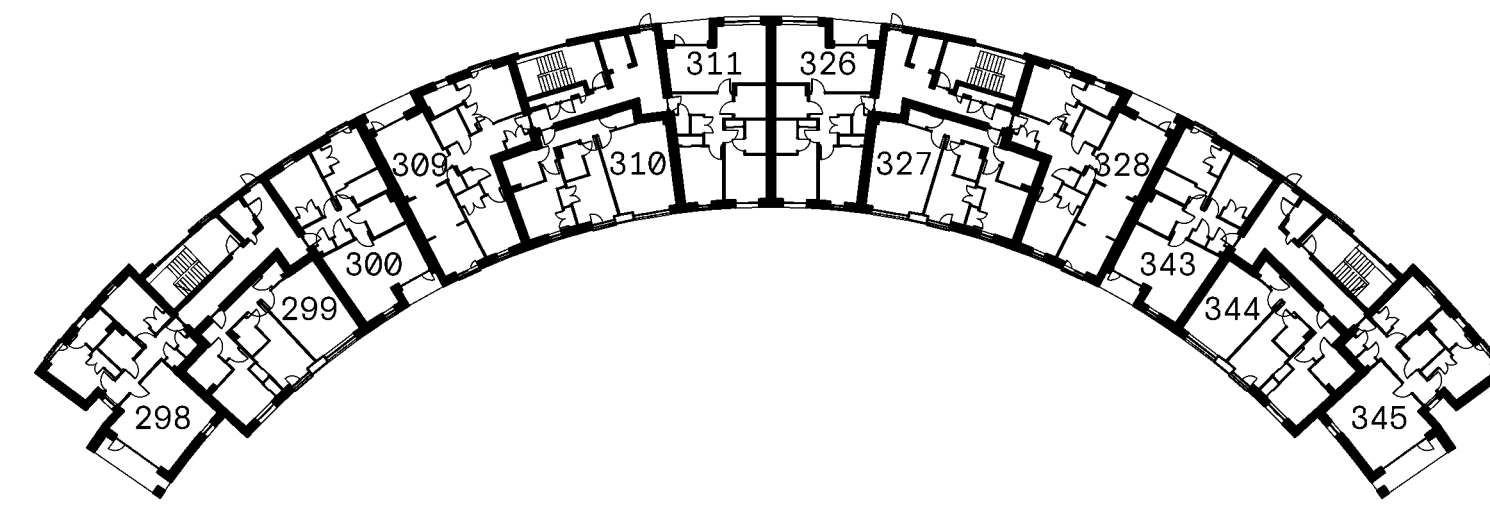


THIRD FLOOR PLAN

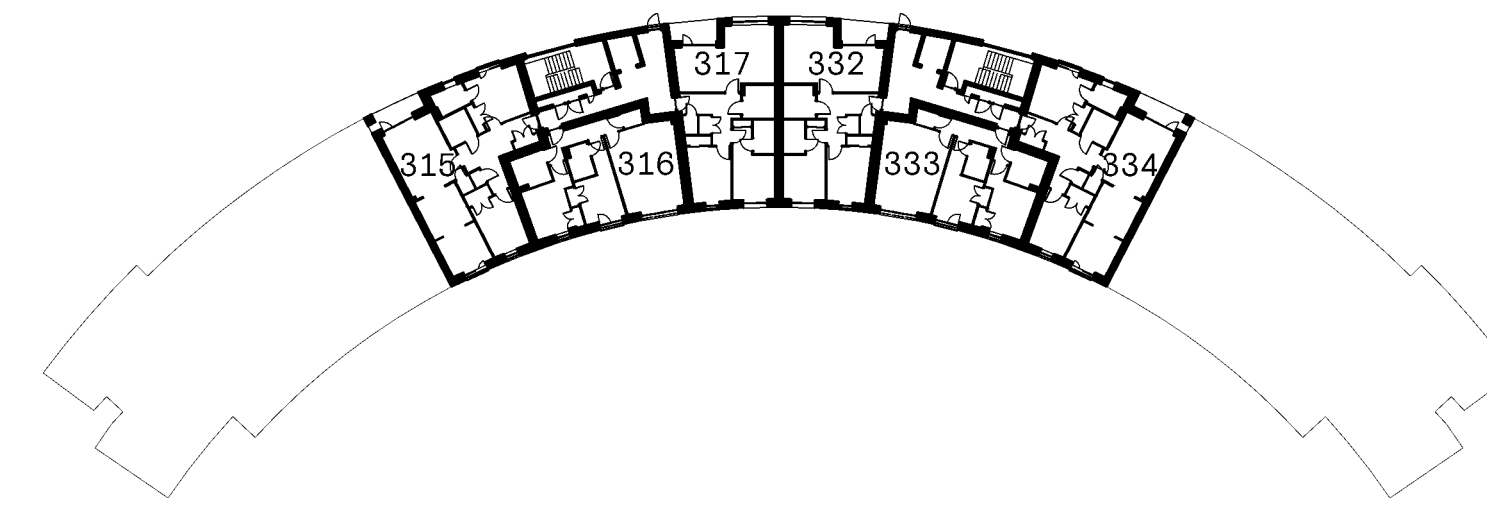


FIFTH FLOOR PLAN

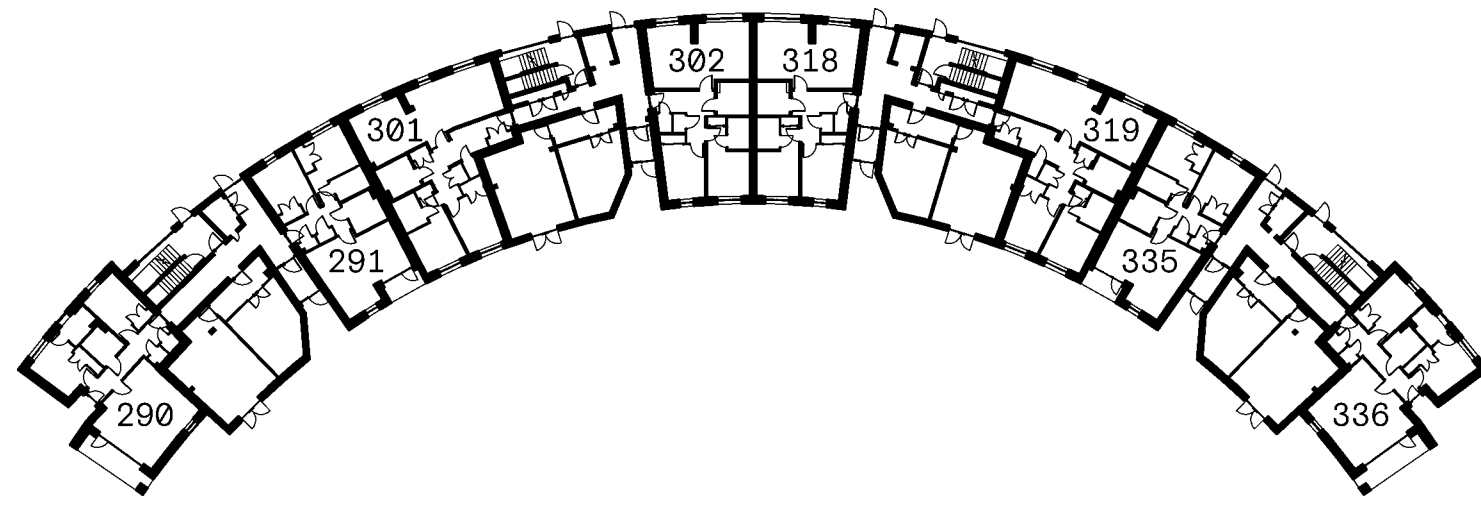

GROUND FLOOR PLAN

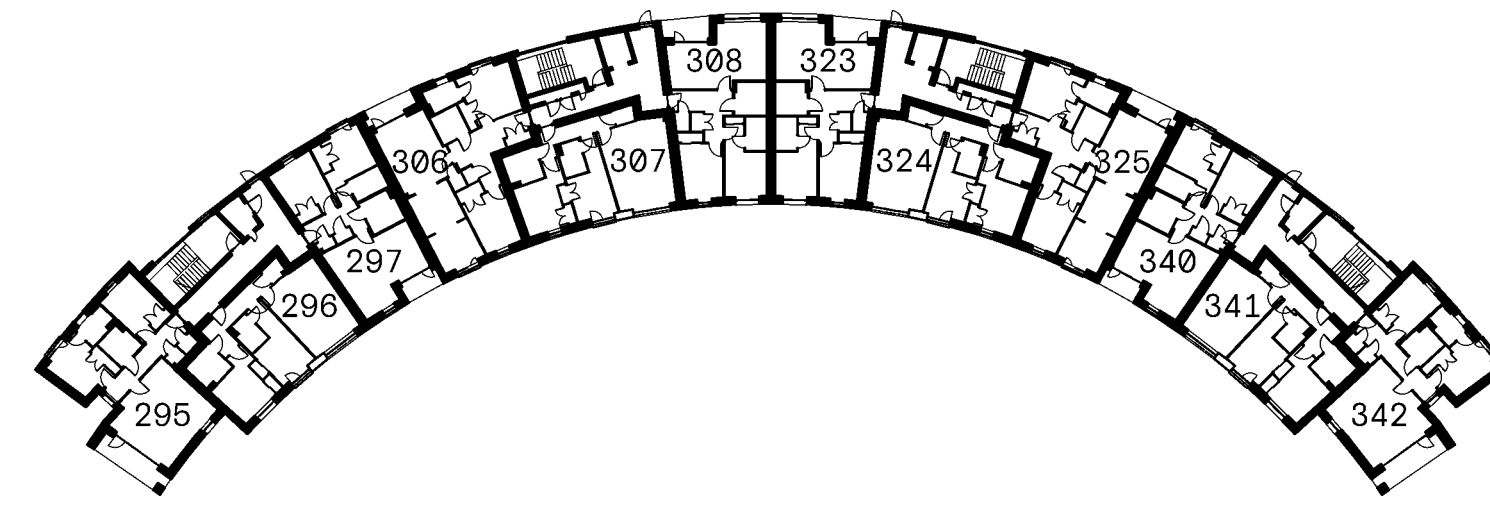


SECOND FLOOR PLAN

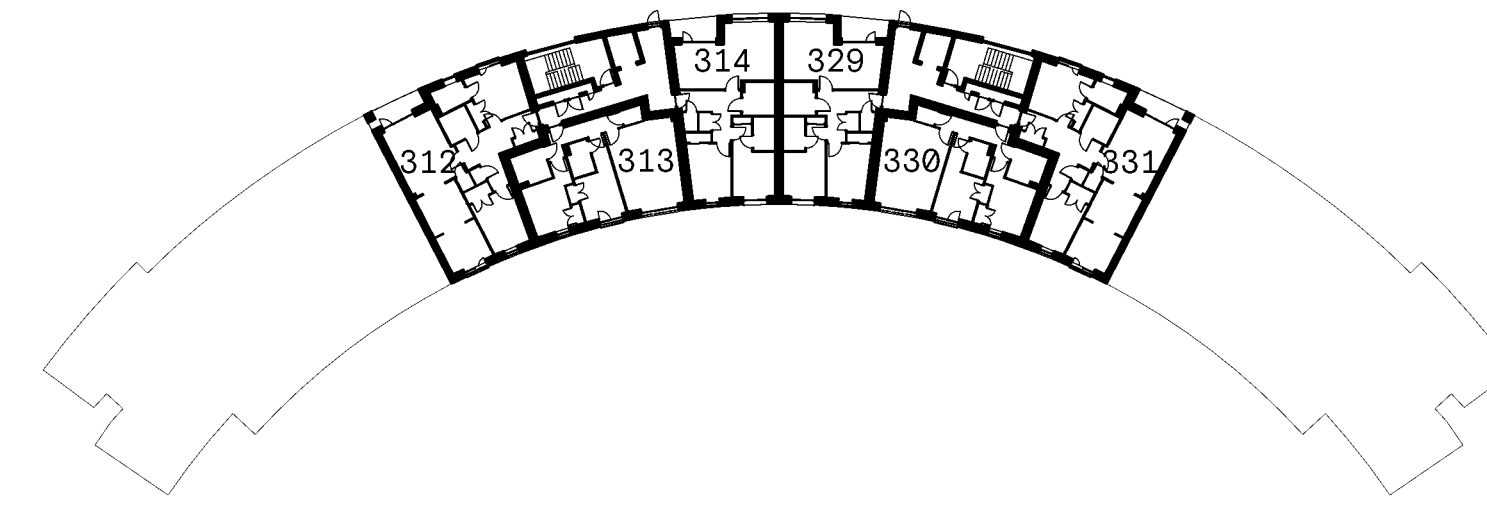

FOURTH FLOOR PLAN

- PLOT TITLE BOUNDARY
- BALCONY TO PLOT HATCHED RED
- CYCLE STORE
- PLANT [SPRINKLER TANK]
- CIRCULATION

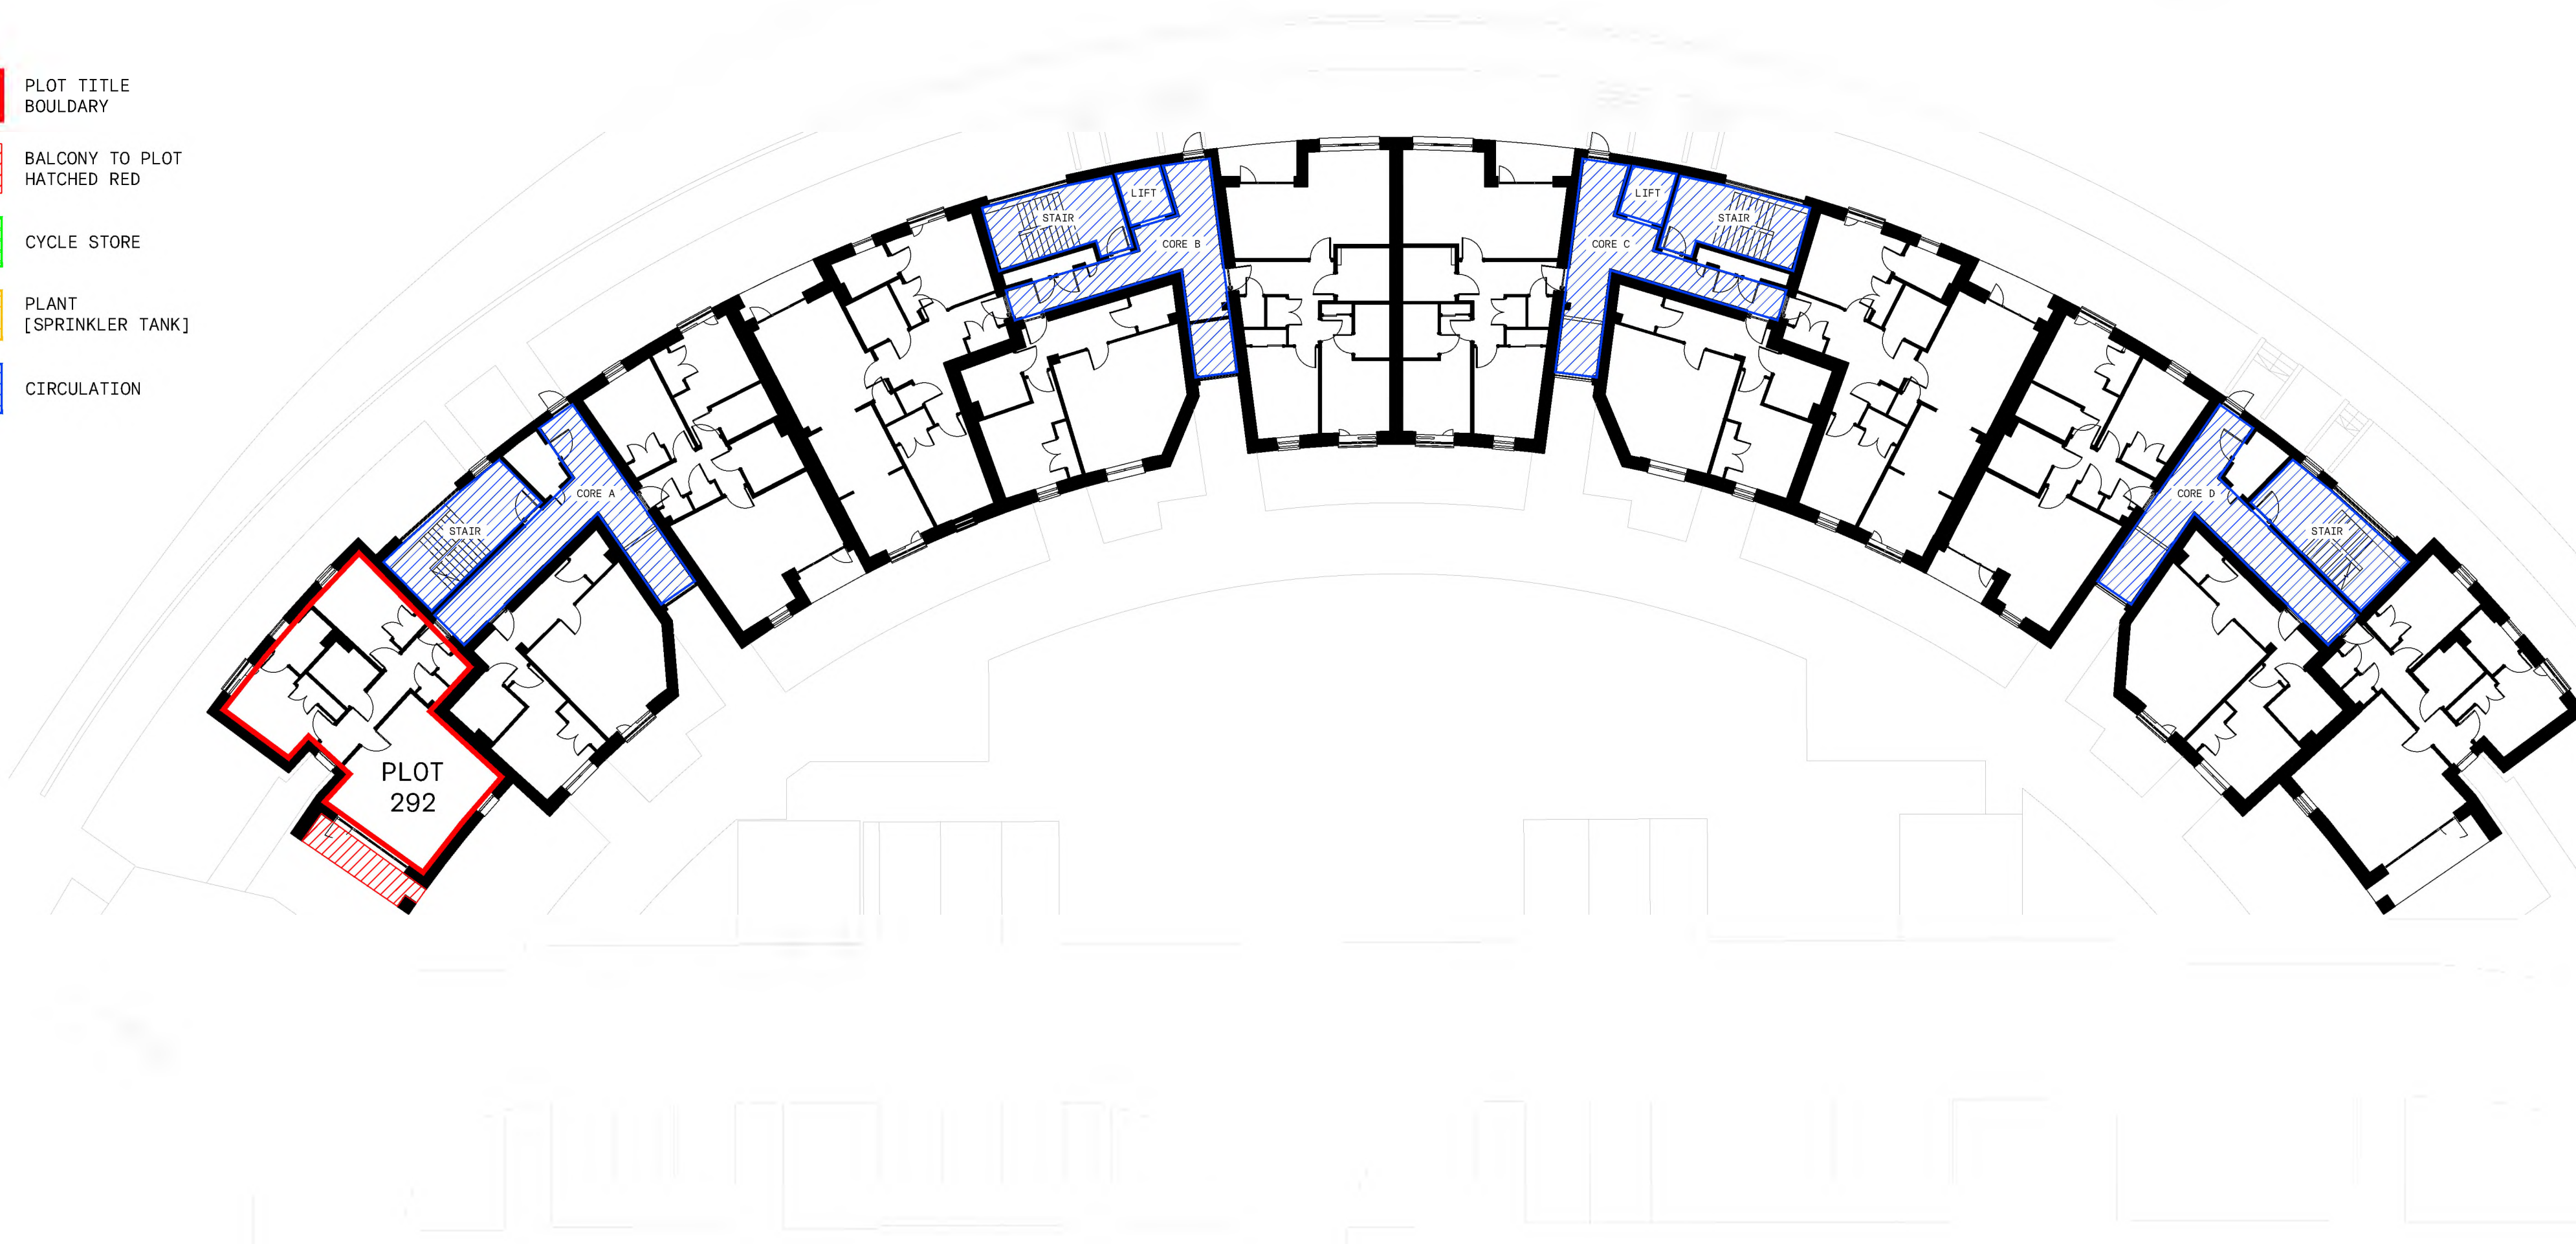

FIRST FLOOR PLAN



Cooper Cromar
 ONYX
 215 Bothwell Street
 Glasgow
 G2 7EZ

T +44 (0) 141 332 2570
 F +44 (0) 141 332 2580
 E info@coopercromar.com

coopercromar.com


TITLE DEED

Client:
 CCG (SCOTLAND) LTD

Project Title:
 WESTERN VILLAGES
 GRANTON, EDINBURGH

Drawing Title:
 TITLE PLAN - PLOT 292

Scale:	Date:	
1:200 @ A1	18.06.2024	
Drawn by:	Checked by:	
GIS	DS	
Job No:	Drawing No:	Rev:
19045G	19045G-CCA-A4-00-DR-A-81-0292	

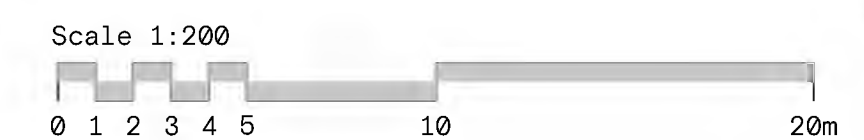


The Contractor will be held to have examined the site and checked all dimensions and levels before commencing construction work.


No assumption should be made without reference to the Architect.

No dimensions should be scaled from this drawing.


Rev: Description: Date: By:

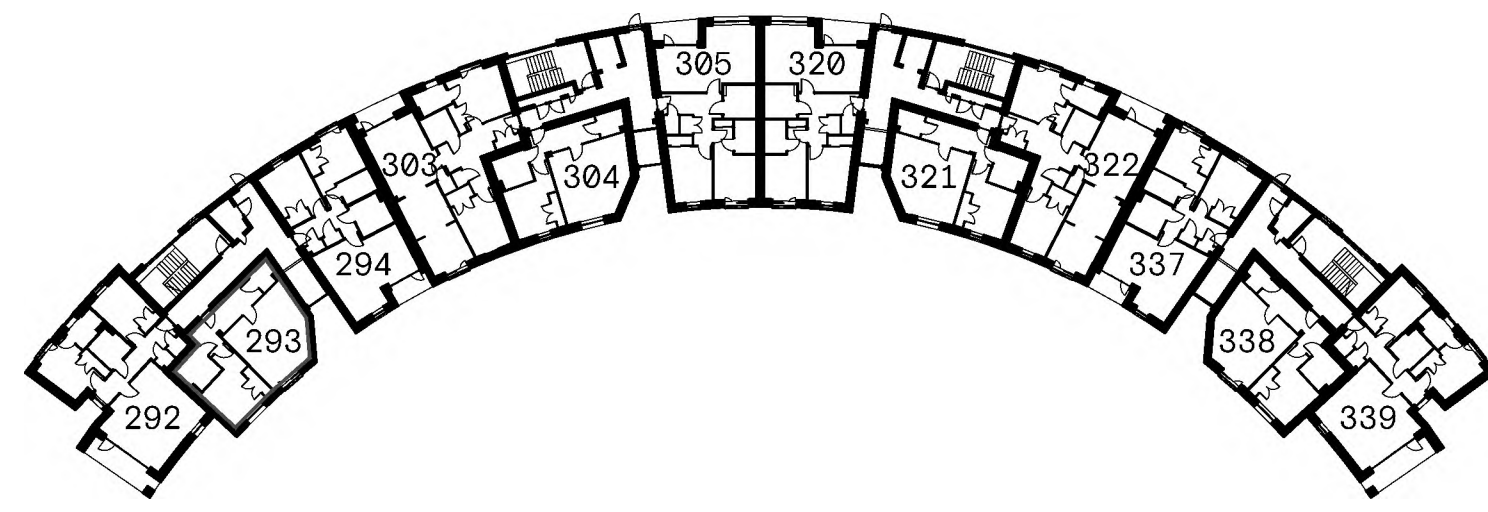


FIRST FLOOR PLAN

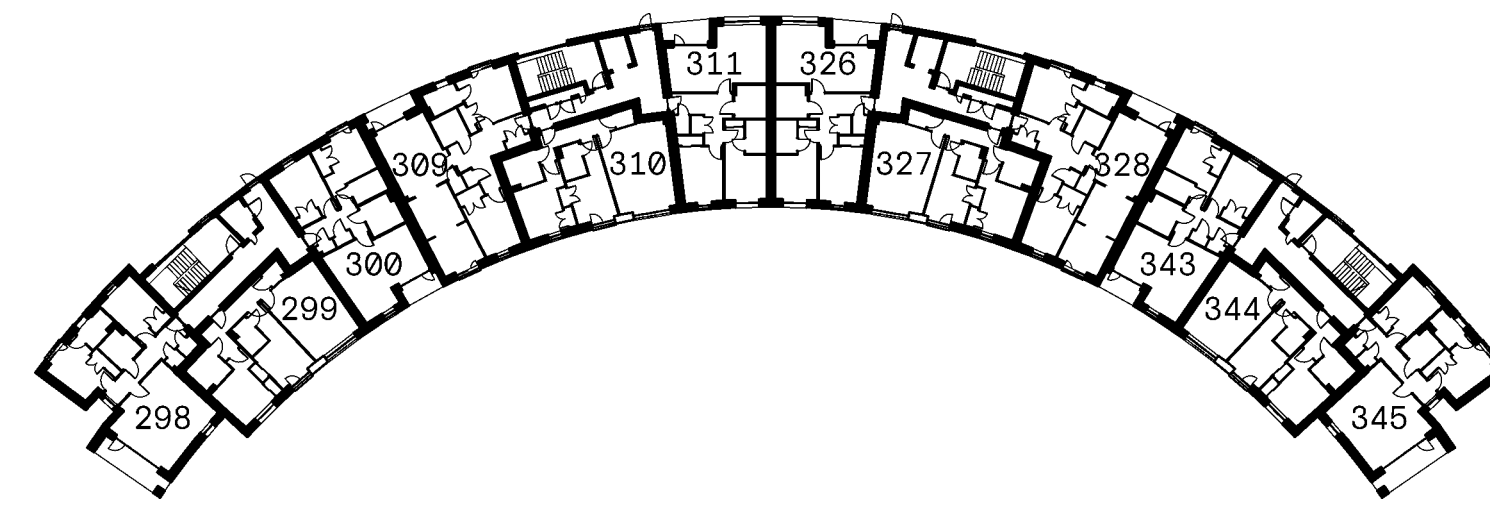


THIRD FLOOR PLAN

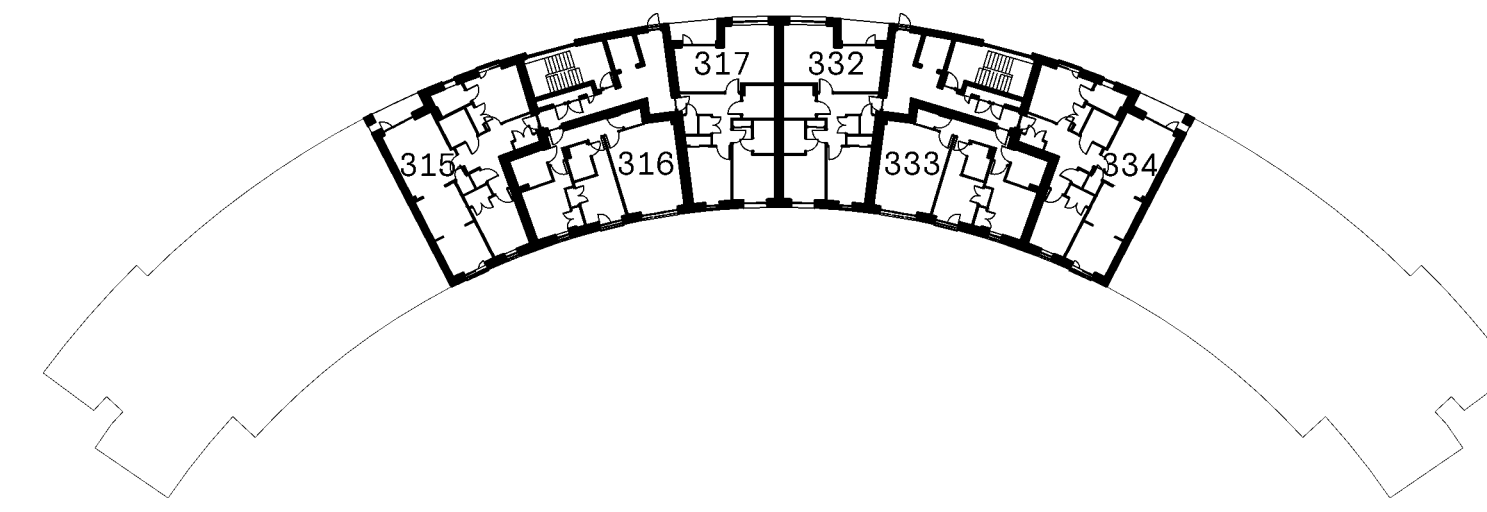


FIFTH FLOOR PLAN

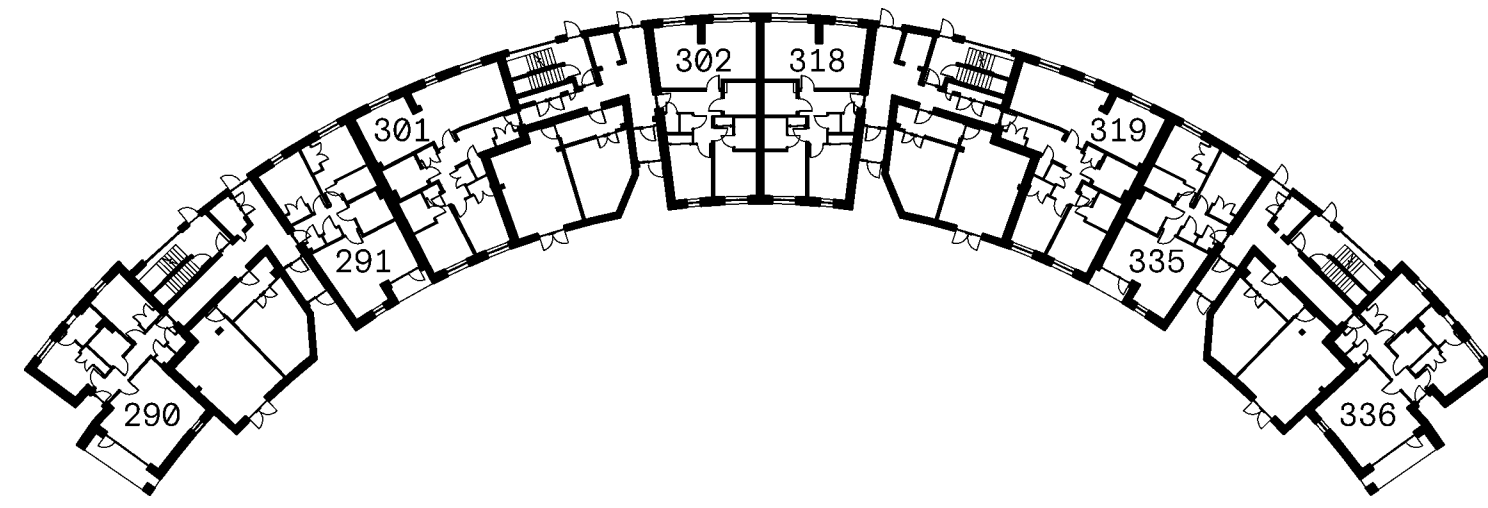

GROUND FLOOR PLAN

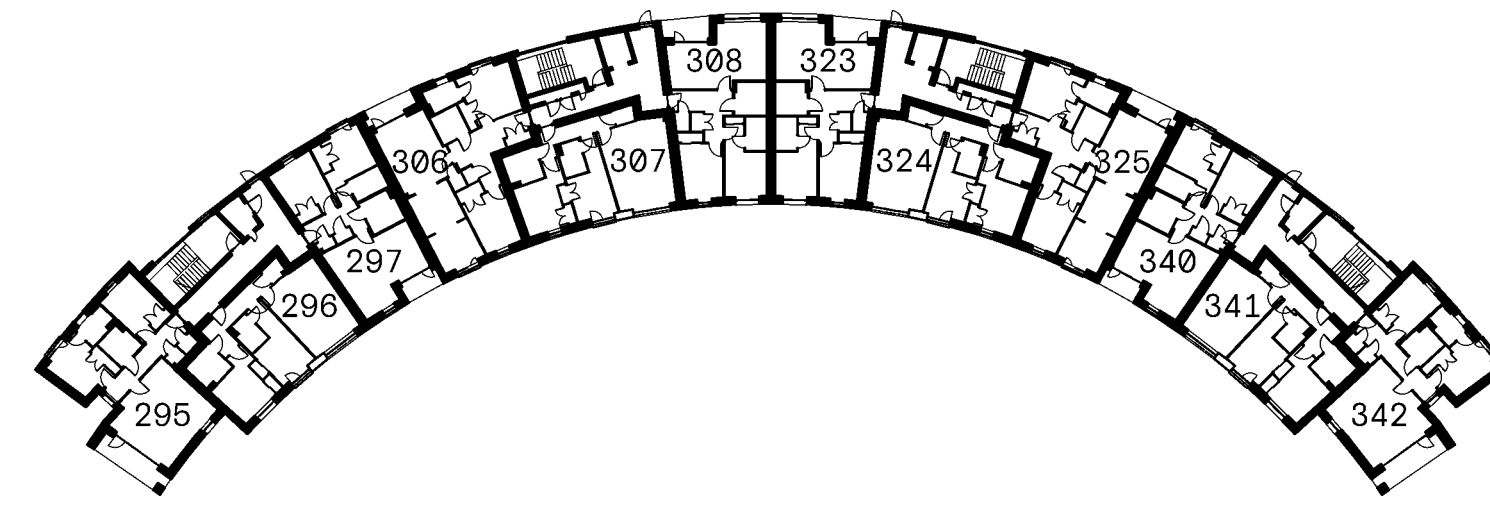


SECOND FLOOR PLAN

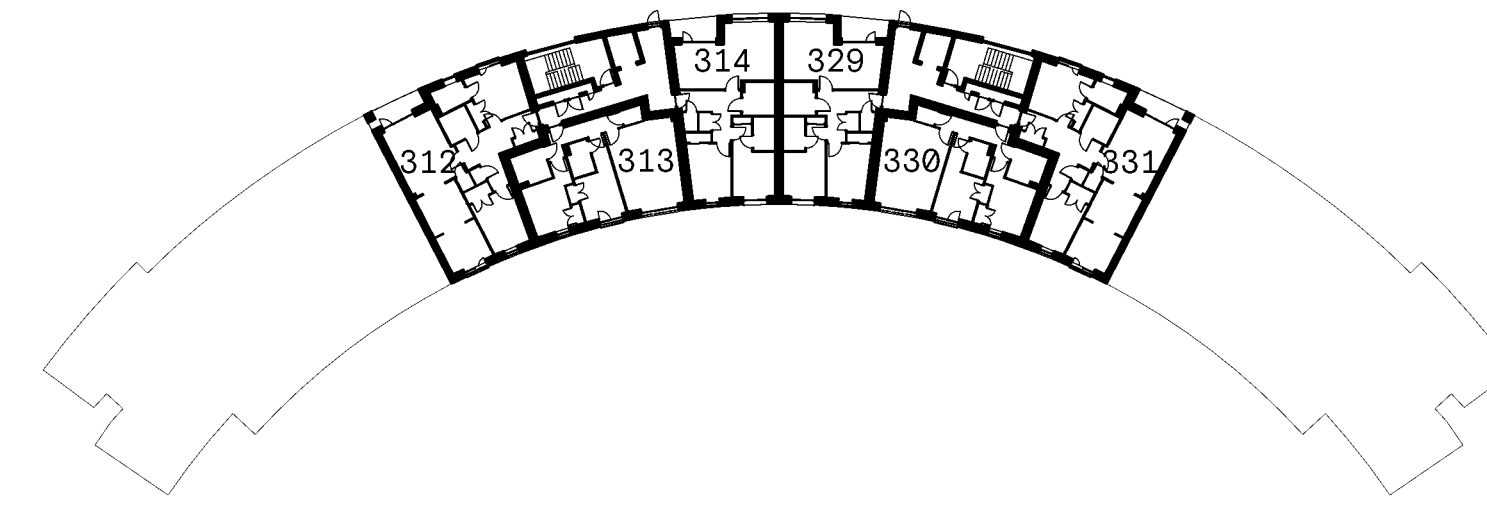

FOURTH FLOOR PLAN

- PLOT TITLE BOUNDARY
- BALCONY TO PLOT HATCHED RED
- CYCLE STORE
- PLANT [SPRINKLER TANK]
- CIRCULATION

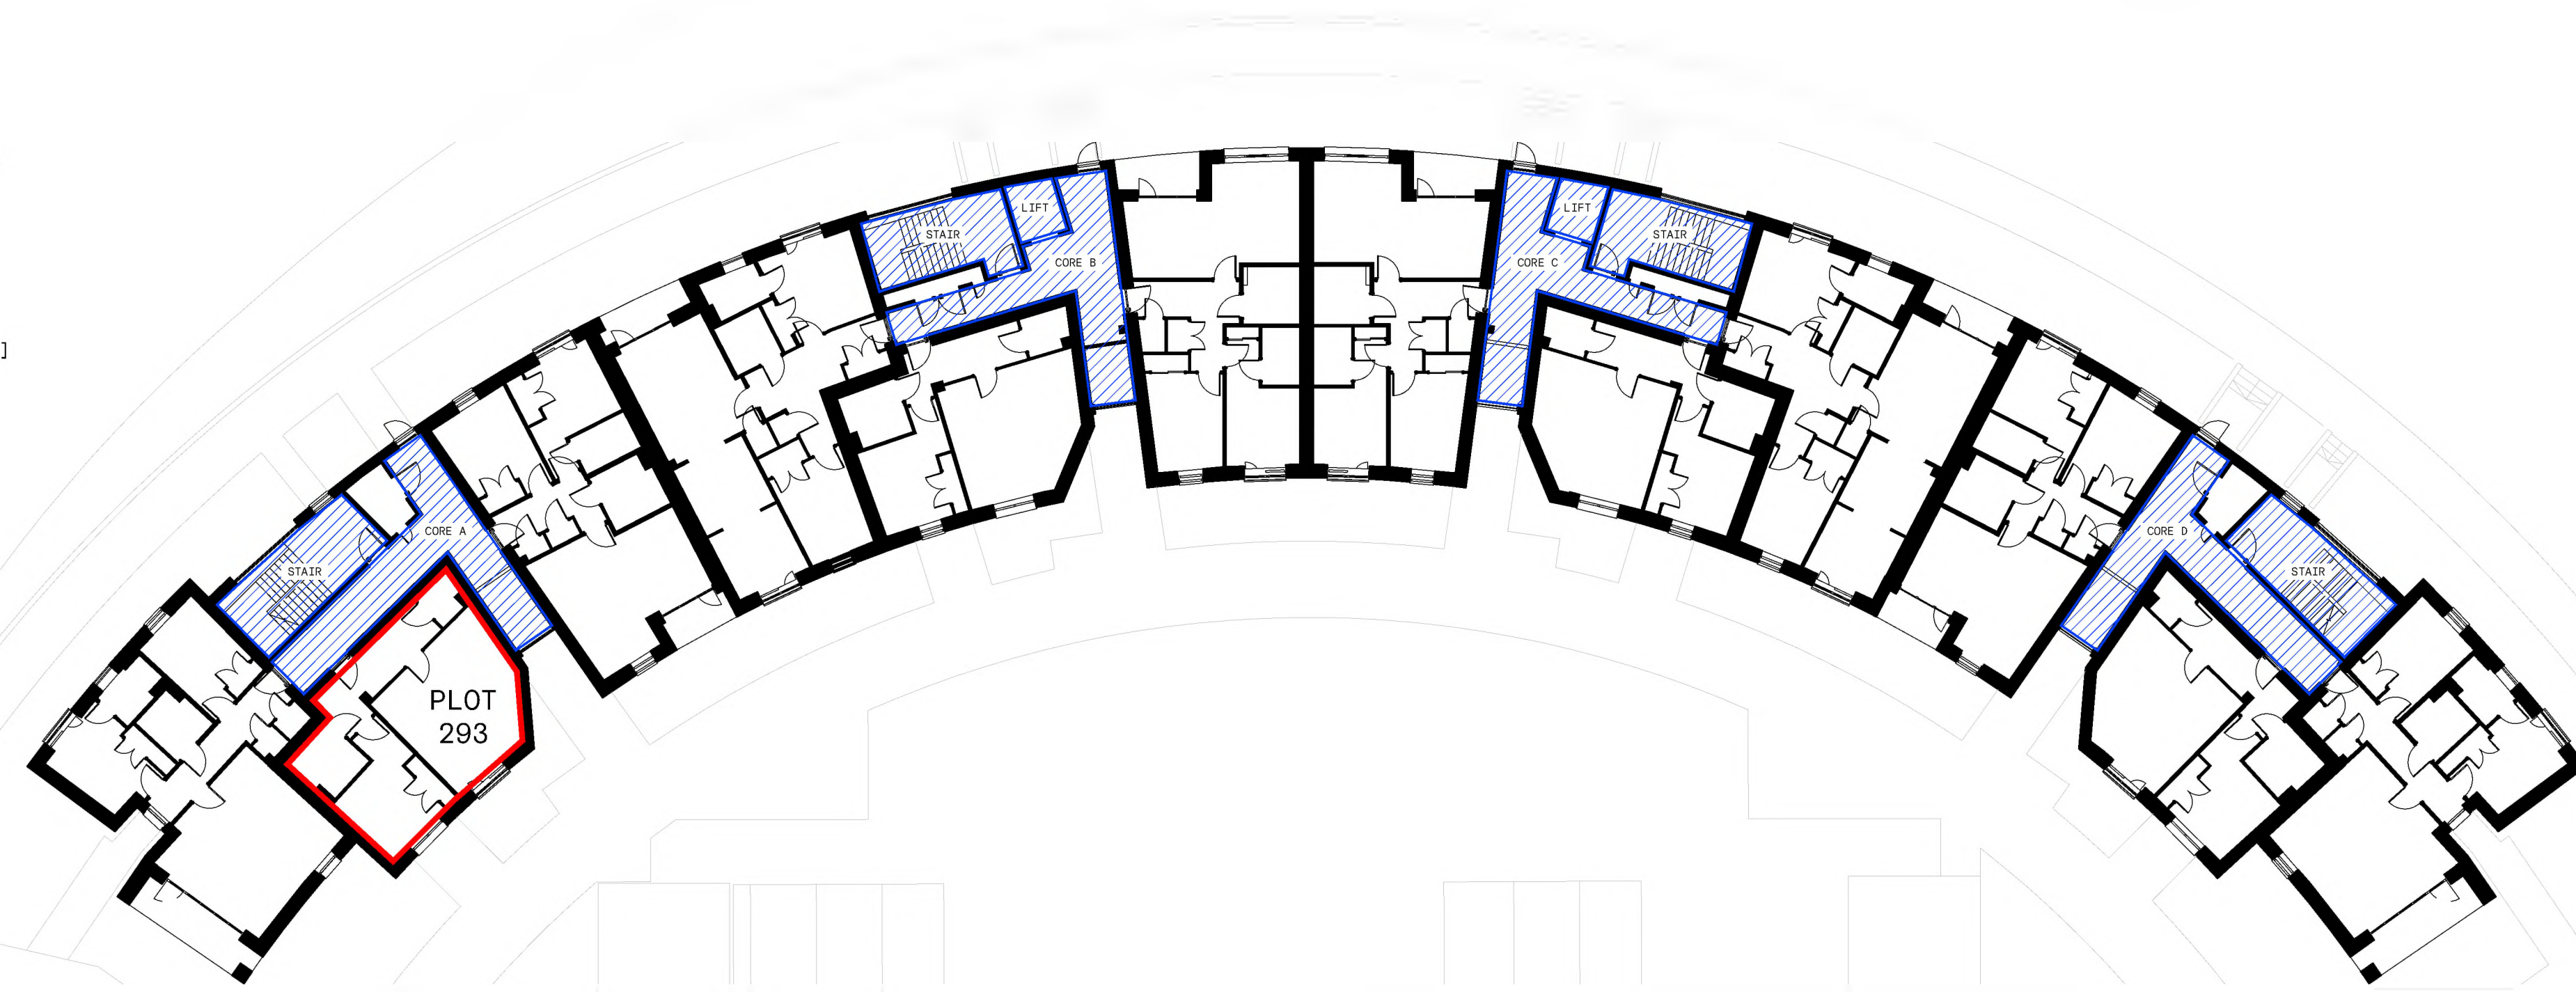

FIRST FLOOR PLAN



Cooper Cromar
 ONYX
 215 Bothwell Street
 Glasgow
 G2 7EZ

T +44 (0) 141 332 2570
 F +44 (0) 141 332 2580
 E info@coopercromar.com

coopercromar.com


TITLE DEED

Client:
 CCG (SCOTLAND) LTD

Project Title:
 WESTERN VILLAGES
 GRANTON, EDINBURGH

Drawing Title:
 TITLE PLAN - PLOT 293

Scale:	Date:	
1:200 @ A1	18.06.2024	
Drawn by:	Checked by:	
GIS	DS	
Job No:	Drawing No:	Rev:
19045G	19045G-CCA-A4-00-DR-A-81-0293	

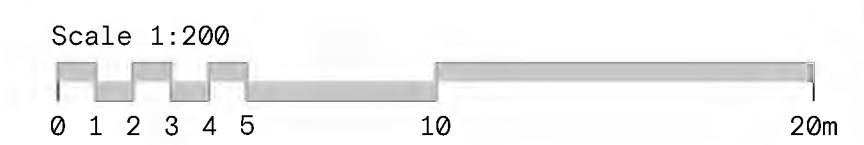


The Contractor will be held to have examined the site and checked all dimensions and levels before commencing construction work.


No assumption should be made without reference to the Architect.

No dimensions should be scaled from this drawing.


Rev: Description: Date: By:

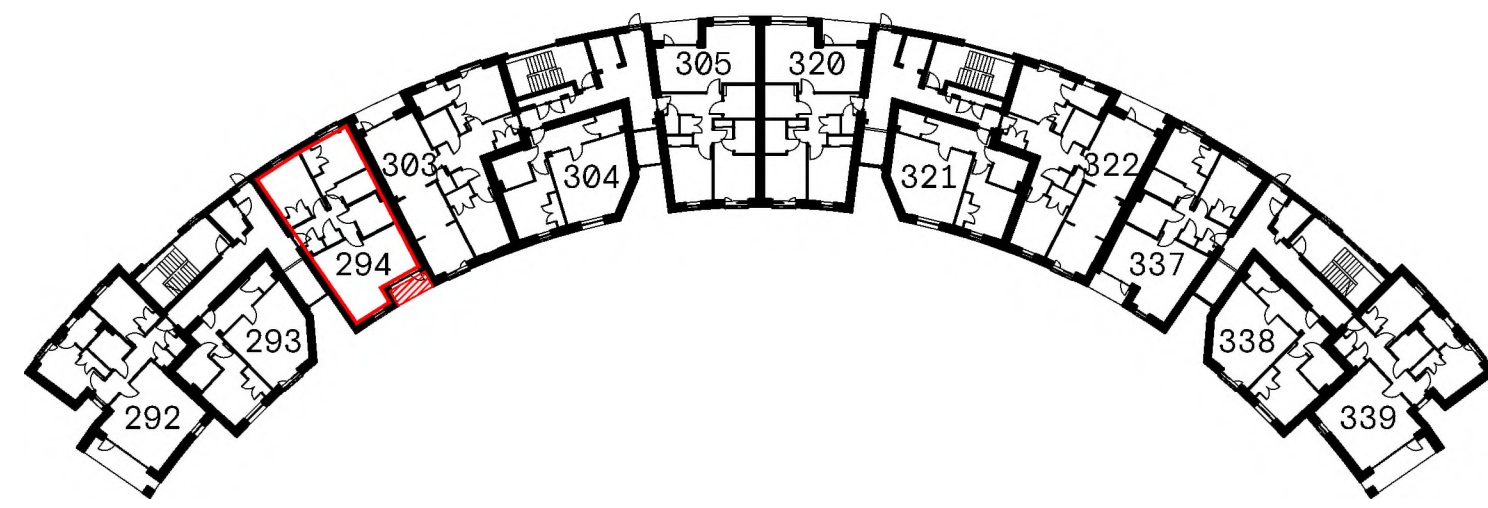


FIRST FLOOR PLAN

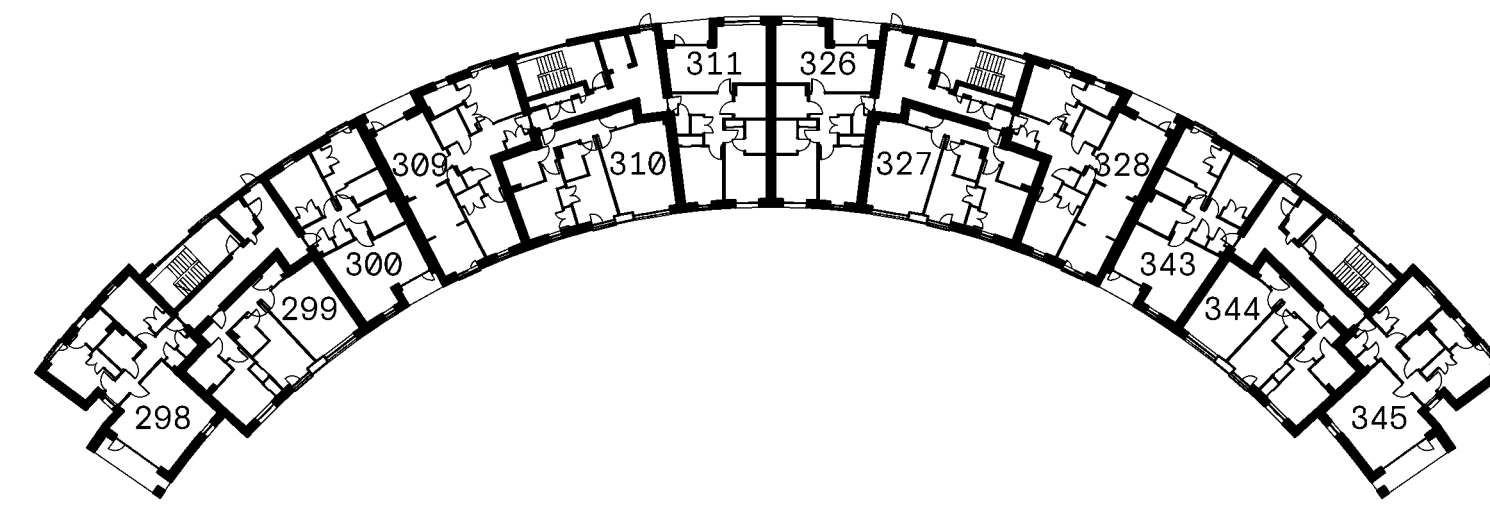


THIRD FLOOR PLAN

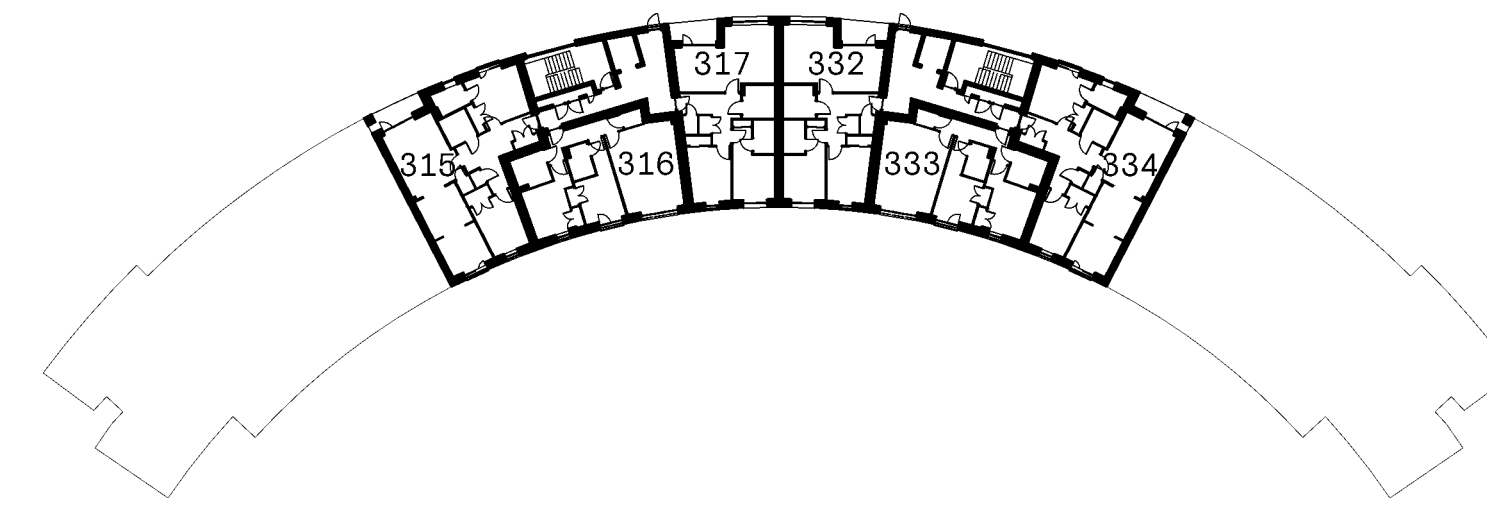


FIFTH FLOOR PLAN

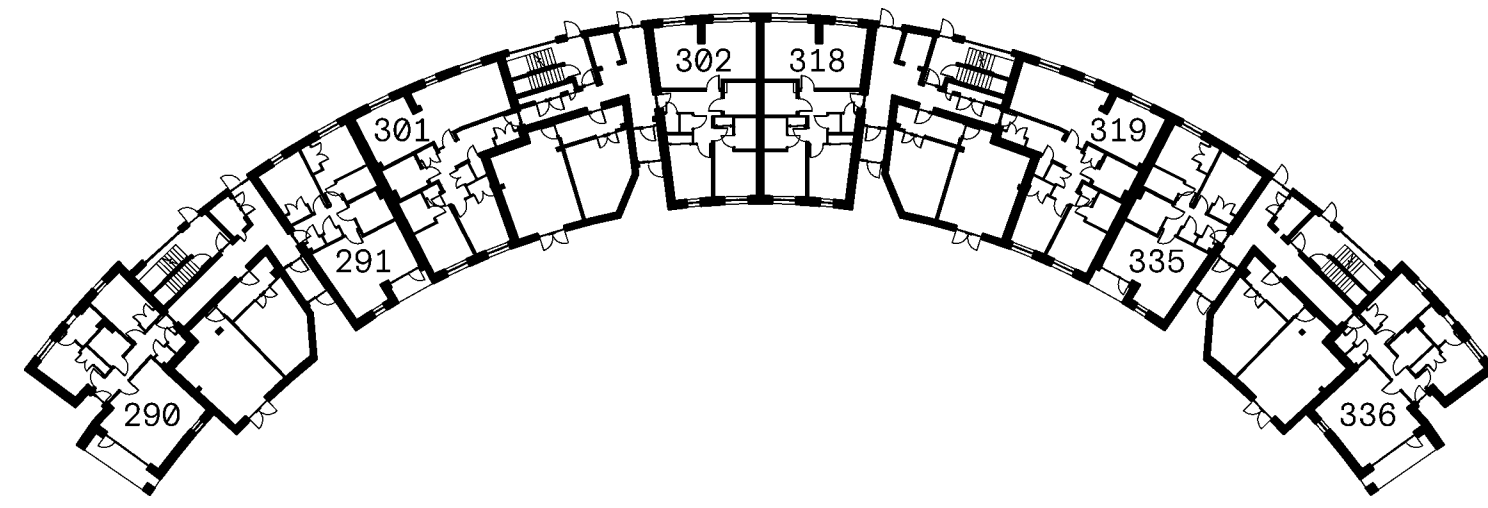

GROUND FLOOR PLAN

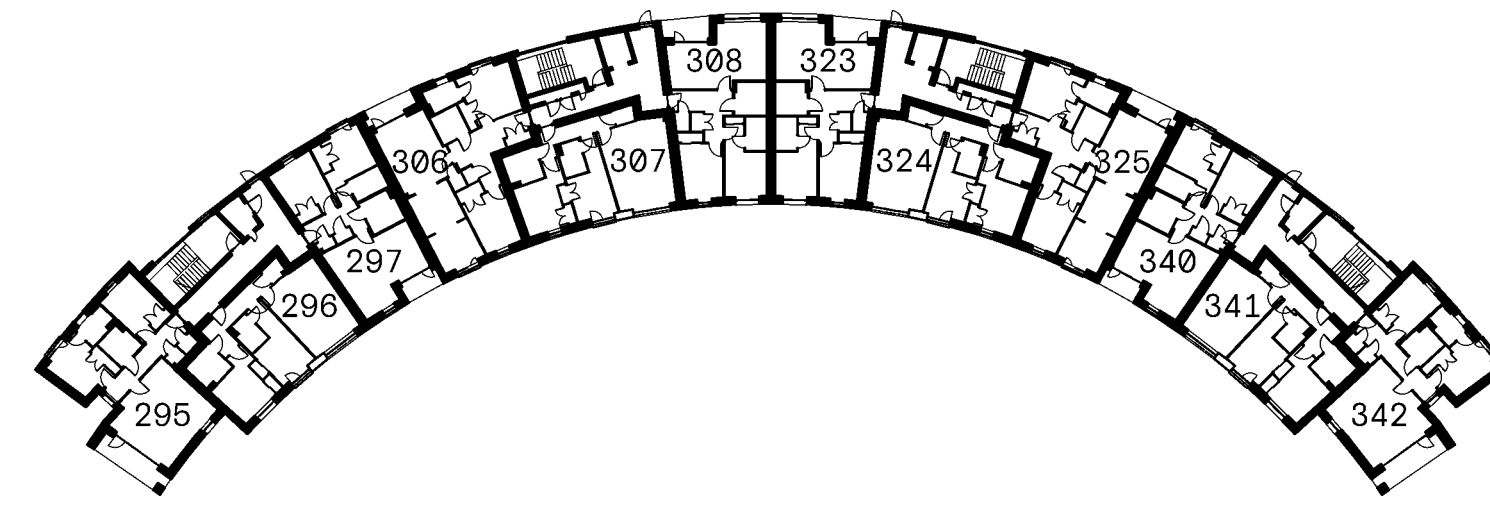

SECOND FLOOR PLAN

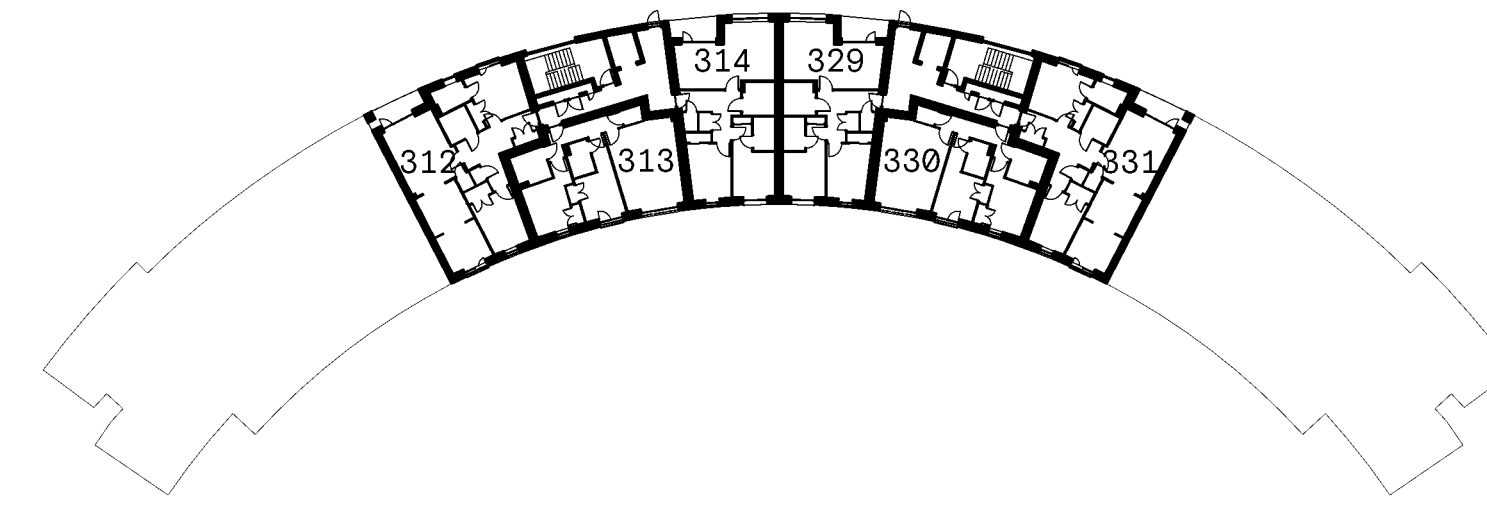

FOURTH FLOOR PLAN

- PLOT TITLE BOUNDARY
- BALCONY TO PLOT HATCHED RED
- CYCLE STORE
- PLANT [SPRINKLER TANK]
- CIRCULATION



FIRST FLOOR PLAN



Cooper Cromar
 ONYX
 215 Bothwell Street
 Glasgow
 G2 7EZ

T +44 (0) 141 332 2570
 F +44 (0) 141 332 2580
 E info@coopercromar.com

coopercromar.com


TITLE DEED

Client:
 CCG (SCOTLAND) LTD

Project Title:
 WESTERN VILLAGES
 GRANTON, EDINBURGH

Drawing Title:
 TITLE PLAN - PLOT 294

Scale:	Date:	
1:200 @ A1	18.06.2024	
Drawn by:	Checked by:	
GIS	DS	
Job No:	Drawing No:	Rev:
19045G	19045G-CCA-A4-00-DR-A-81-0294	

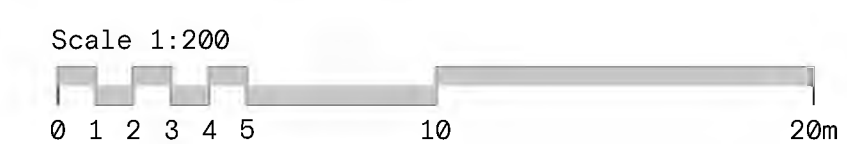


The Contractor will be held to have examined the site and checked all dimensions and levels before commencing construction work.


No assumption should be made without reference to the Architect.

No dimensions should be scaled from this drawing.


Rev: Description: Date: By:

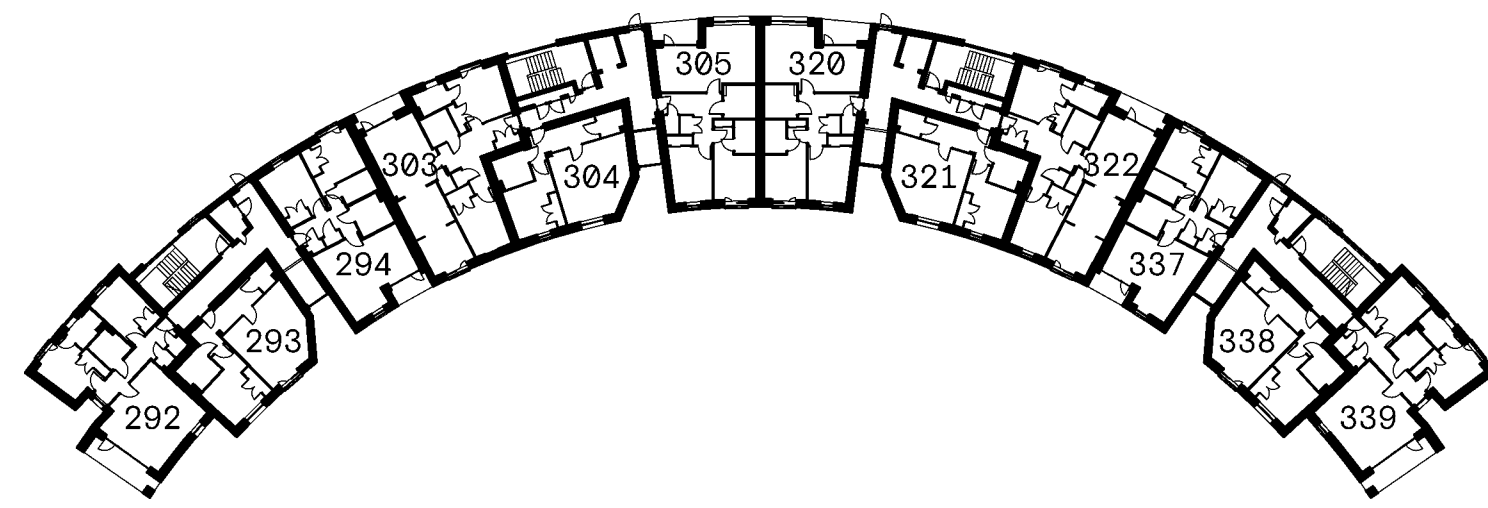


FIRST FLOOR PLAN

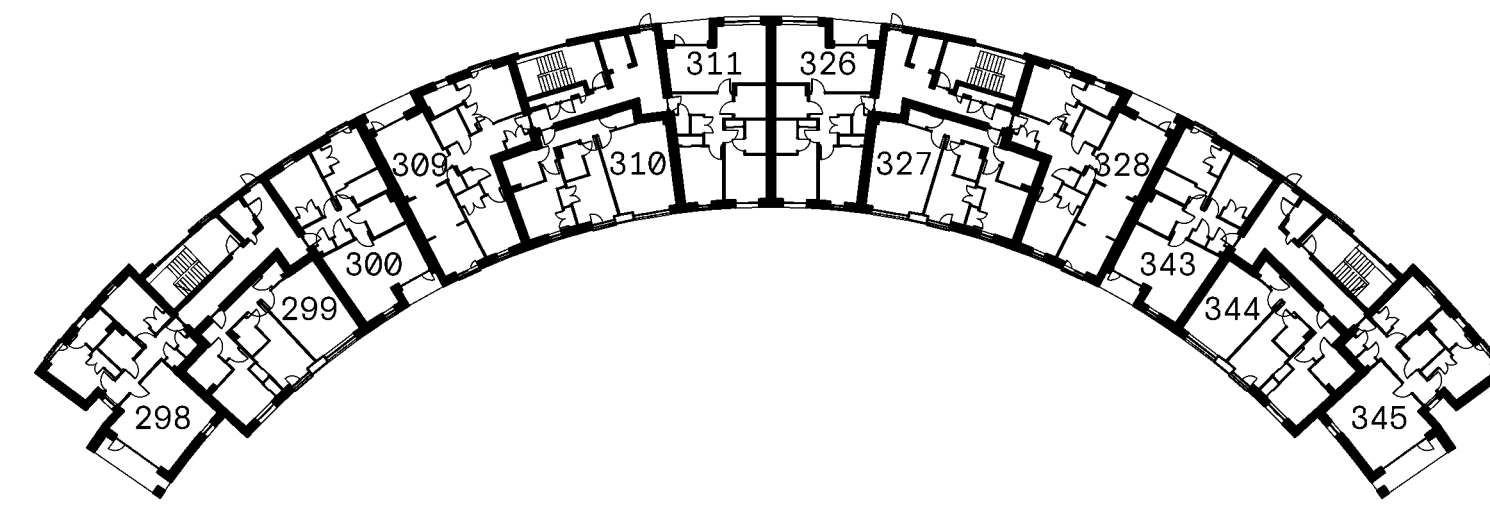


THIRD FLOOR PLAN

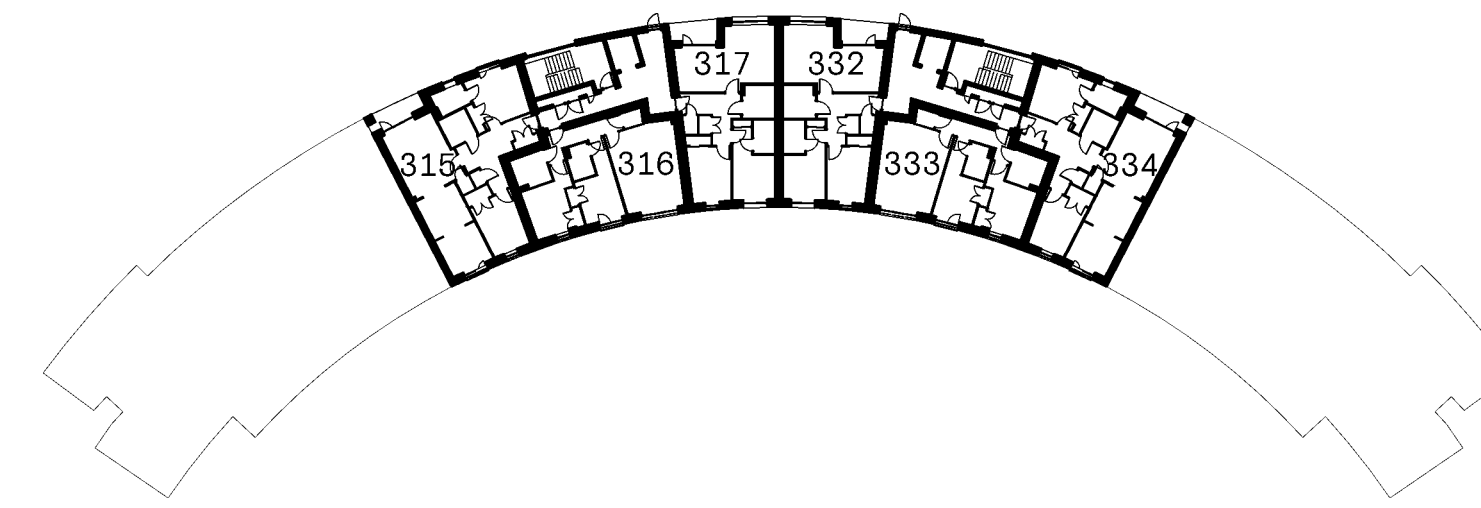


FIFTH FLOOR PLAN

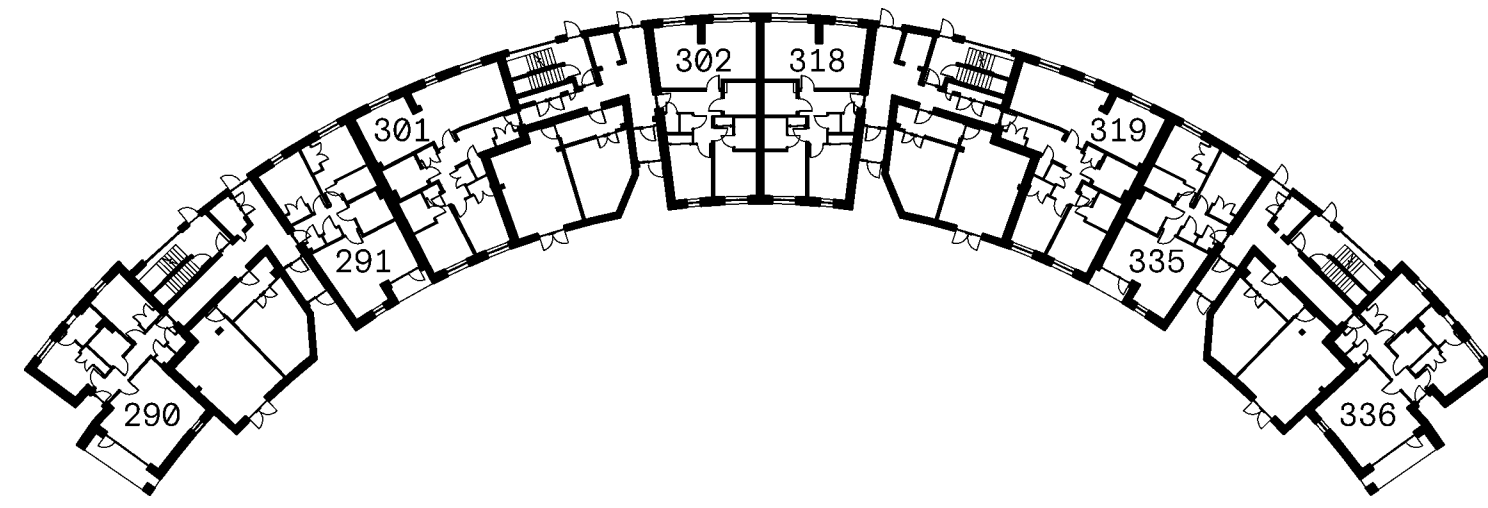



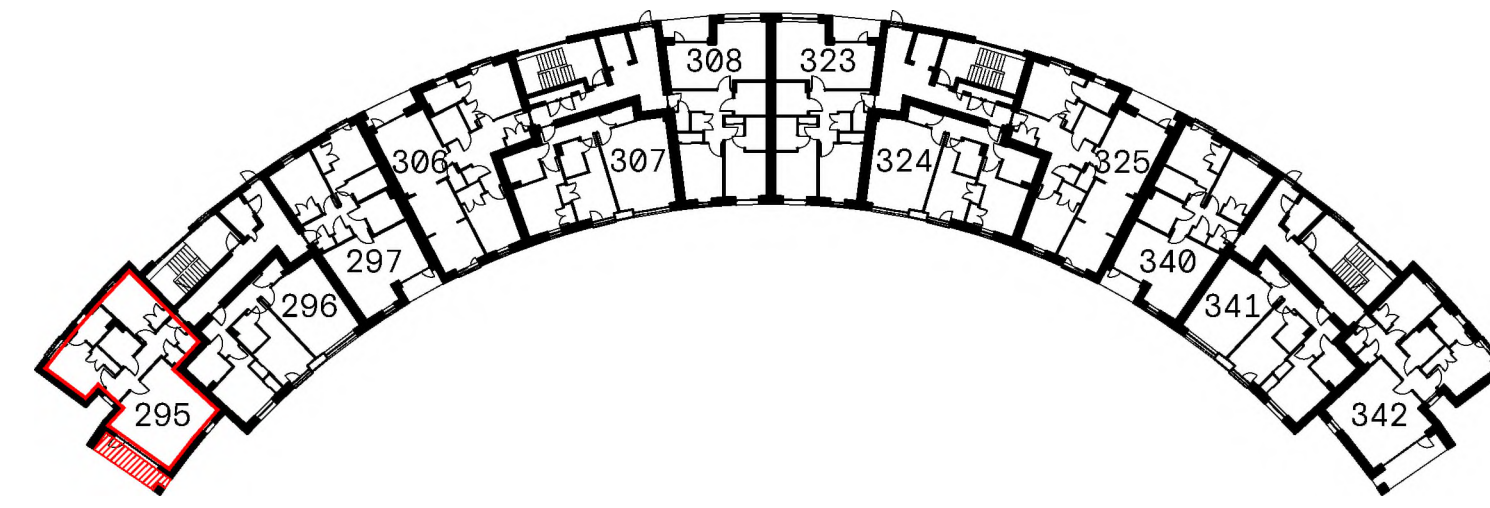


GROUND FLOOR PLAN

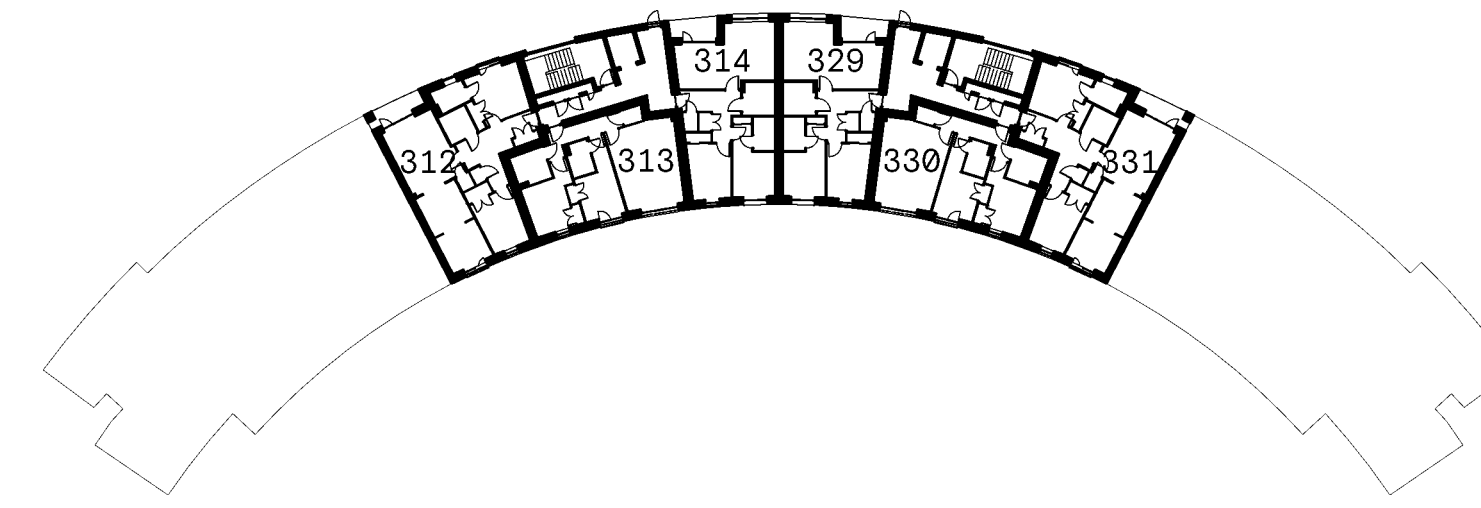

SECOND FLOOR PLAN



FOURTH FLOOR PLAN

-  PLOT TITLE BOULDERY
-  BALCONY TO PLOT HATCHED RED
-  CYCLE STORE
-  PLANT [SPRINKLER TANK]
-  CIRCULATION



SECOND FLOOR PLAN



Cooper Cromar
 ONYX
 215 Bothwell Street
 Glasgow
 G2 7EZ

T +44 (0) 141 332 2570
 F +44 (0) 141 332 2580
 E info@coopercromar.com

coopercromar.com


TITLE DEED

Client:
 CCG (SCOTLAND) LTD

Project Title:
 WESTERN VILLAGES
 GRANTON, EDINBURGH

Drawing Title:
 TITLE PLAN - PLOT 295

Scale:	Date:
1:200 @ A1	18.06.2024
Drawn by:	Checked by:
GIS	DS

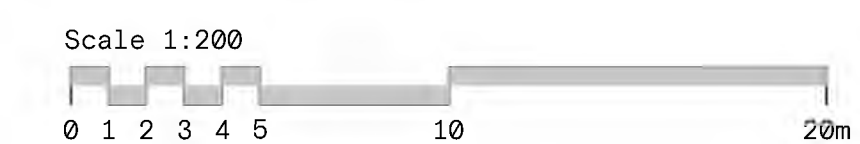


Job No:	Drawing No:	Rev:
19045G	19045G-CCA-A4-00-DR-A-81-0295	

The Contractor will be held to have examined the site and checked all dimensions and levels before commencing construction work.


No assumption should be made without reference to the Architect.

No dimensions should be scaled from this drawing.


Rev: Description: Date: By:

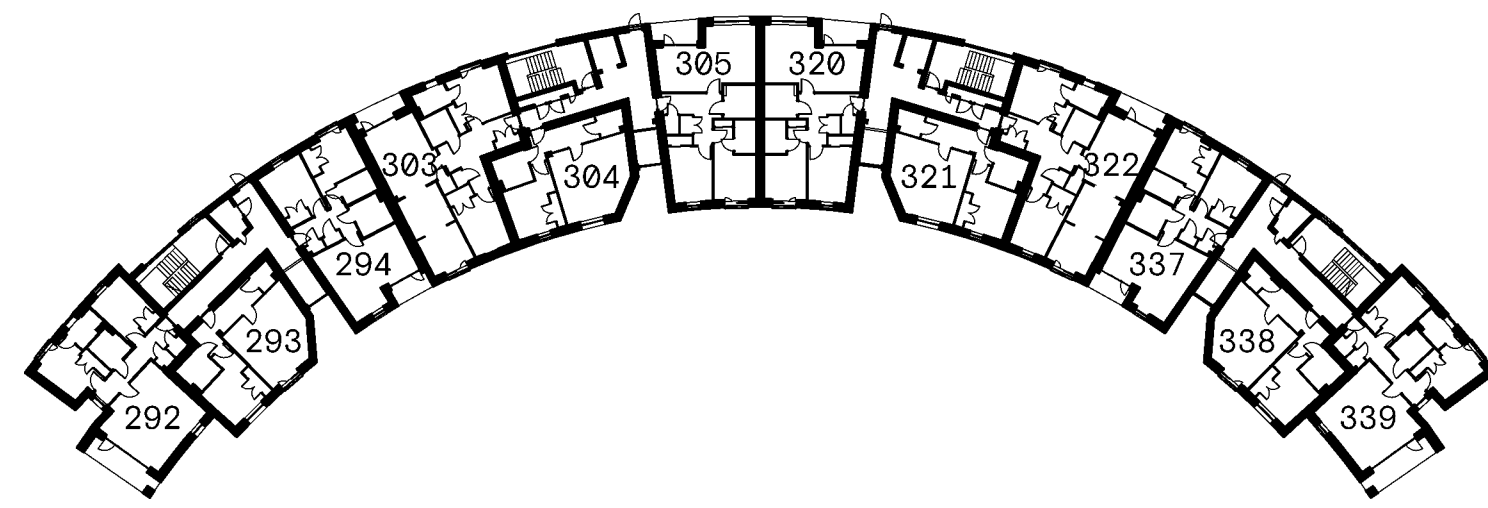


FIRST FLOOR PLAN

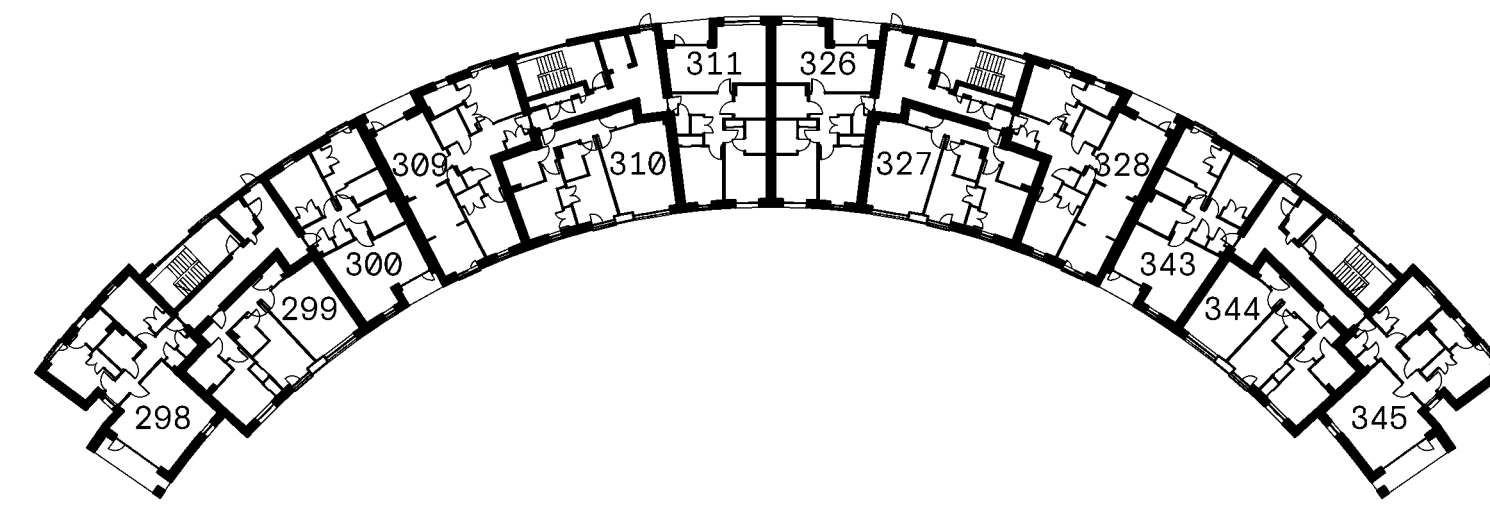


THIRD FLOOR PLAN

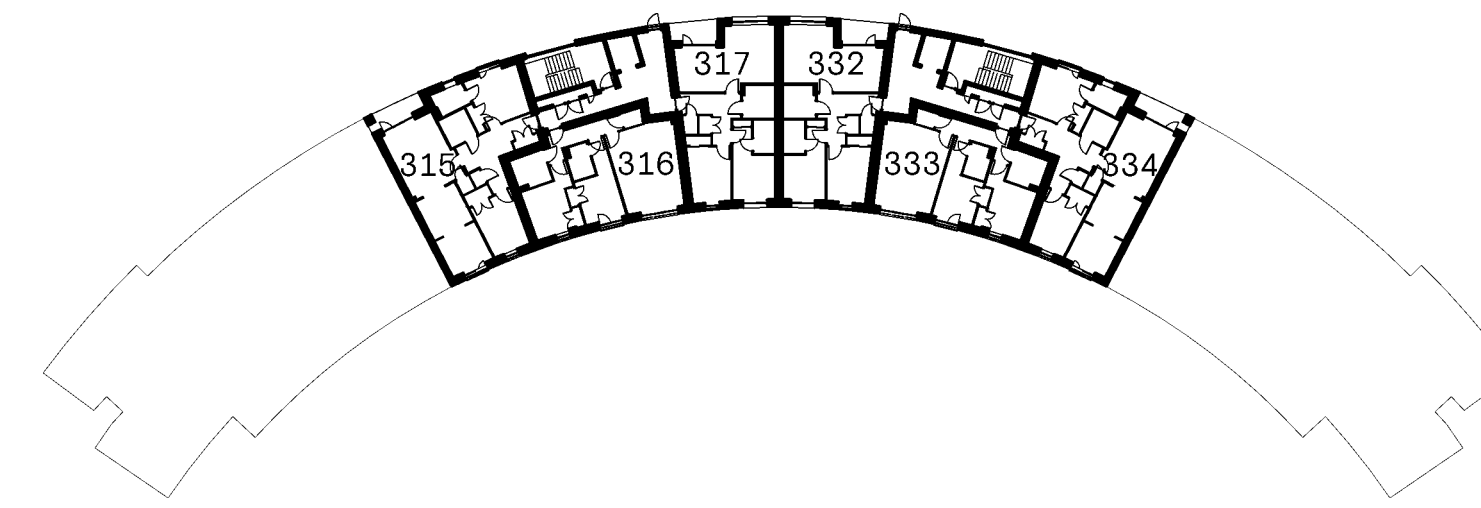


FIFTH FLOOR PLAN

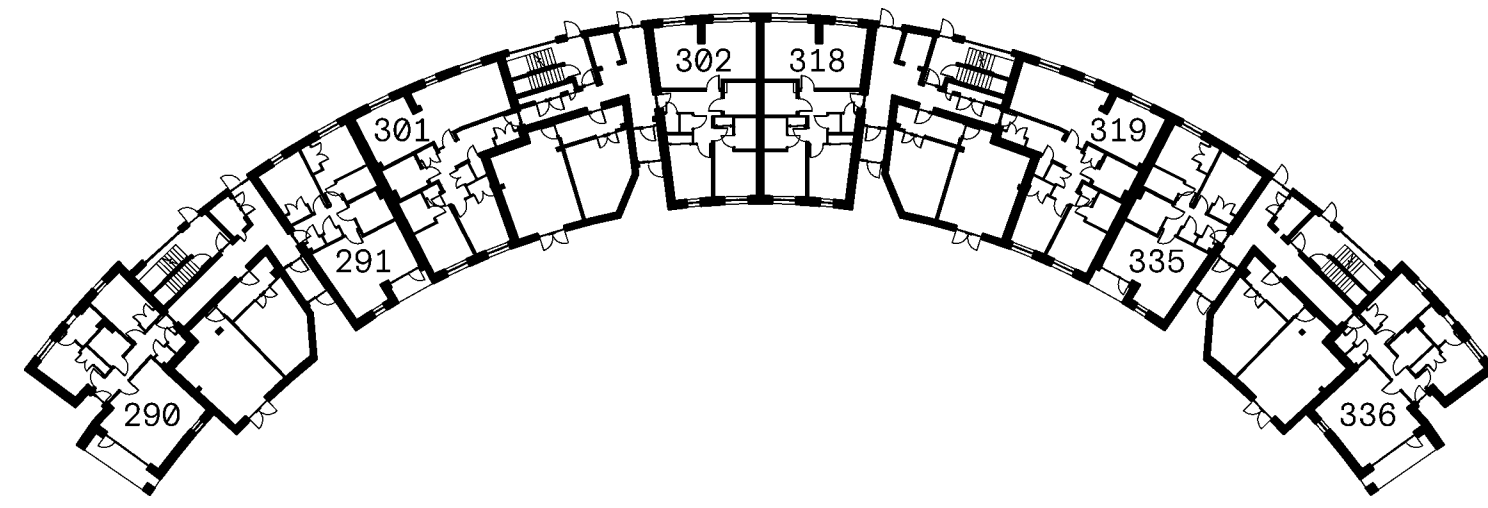

GROUND FLOOR PLAN

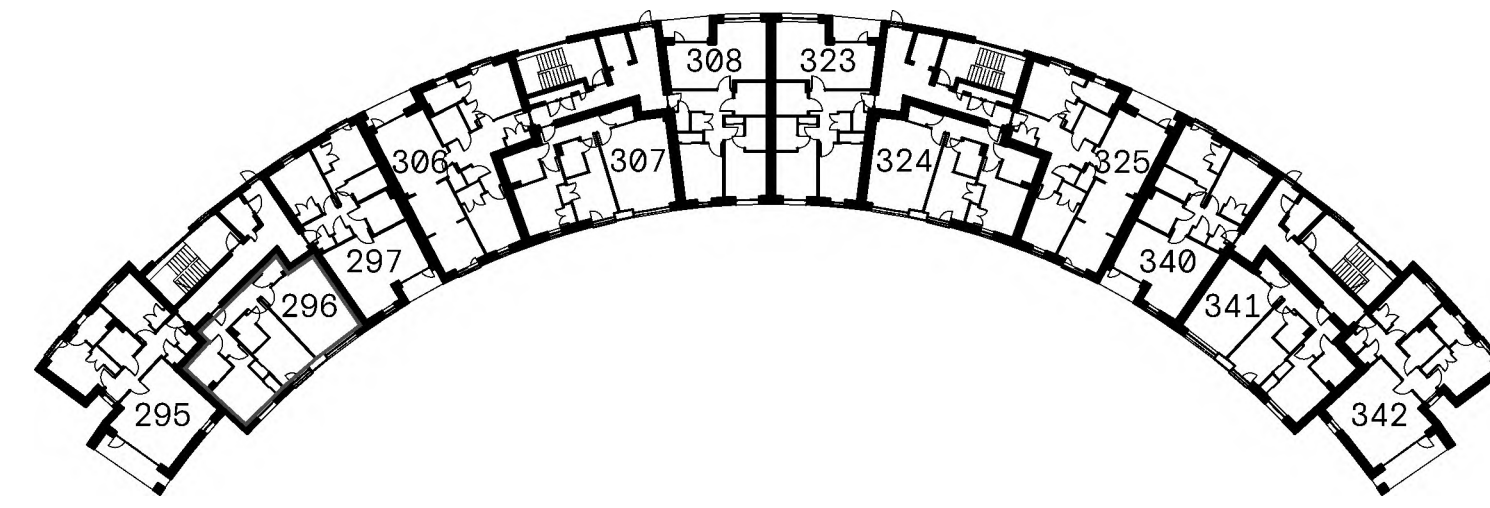

SECOND FLOOR PLAN

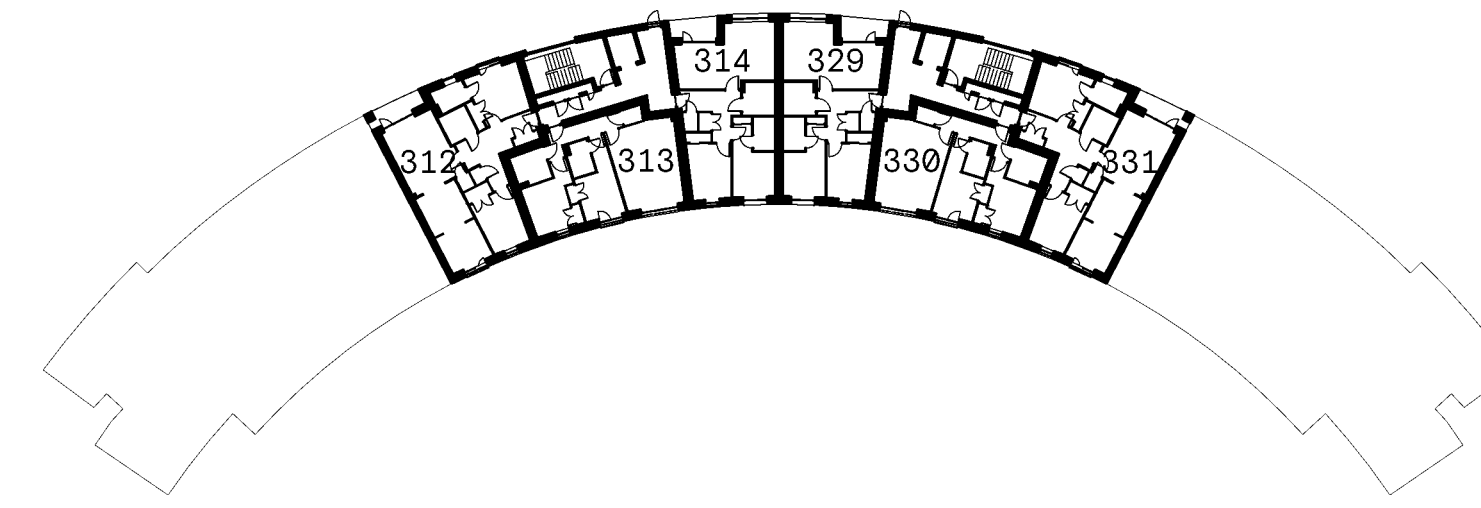

FOURTH FLOOR PLAN

- PLOT TITLE BOUNDARY
- BALCONY TO PLOT HATCHED RED
- CYCLE STORE
- PLANT [SPRINKLER TANK]
- CIRCULATION



SECOND FLOOR PLAN



Cooper Cromar
 ONYX
 215 Bothwell Street
 Glasgow
 G2 7EZ

T +44 (0) 141 332 2570
 F +44 (0) 141 332 2580
 E info@coopercromar.com

coopercromar.com


TITLE DEED

Client:
 CCG (SCOTLAND) LTD

Project Title:
 WESTERN VILLAGES
 GRANTON, EDINBURGH

Drawing Title:
 TITLE PLAN - PLOT 296

Scale: 1:200 @ A1	Date: 18.06.2024
Drawn by: GIS	Checked by: DS

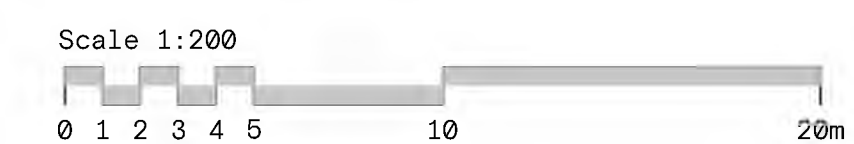


Job No: 19045G	Drawing No: 19045G-CCA-A4-00-DR-A-81-0296	Rev:
--------------------------	---	-------------

The Contractor will be held to have examined the site and checked all dimensions and levels before commencing construction work.


No assumption should be made without reference to the Architect.

No dimensions should be scaled from this drawing.


Rev: Description: Date: By:

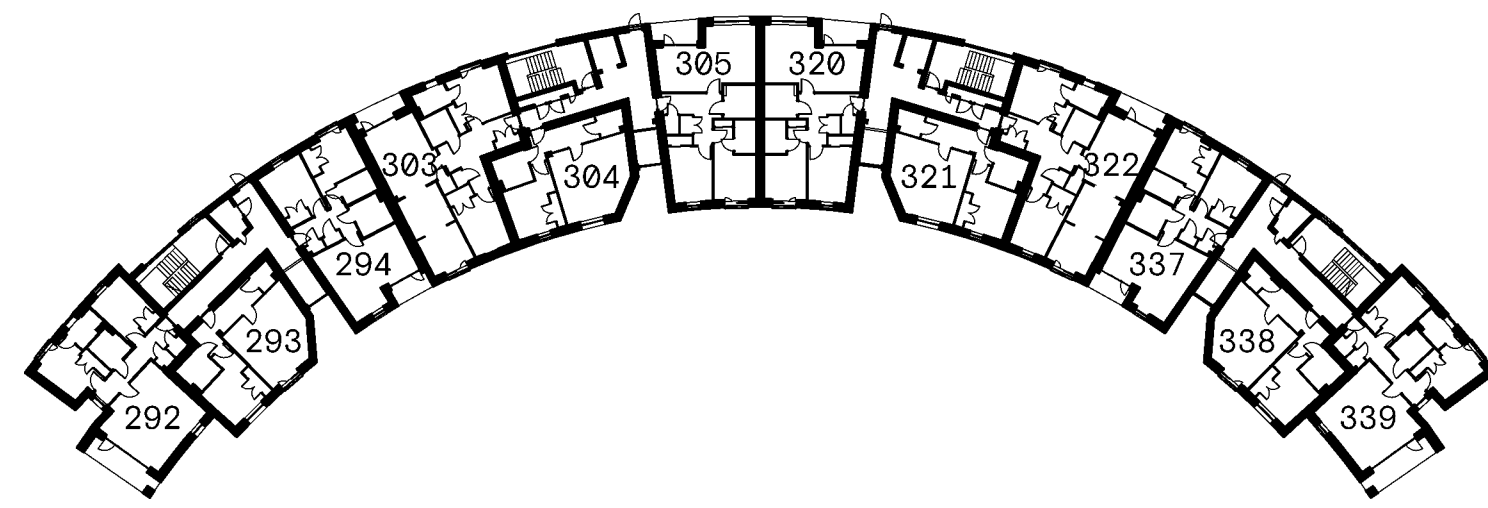


FIRST FLOOR PLAN

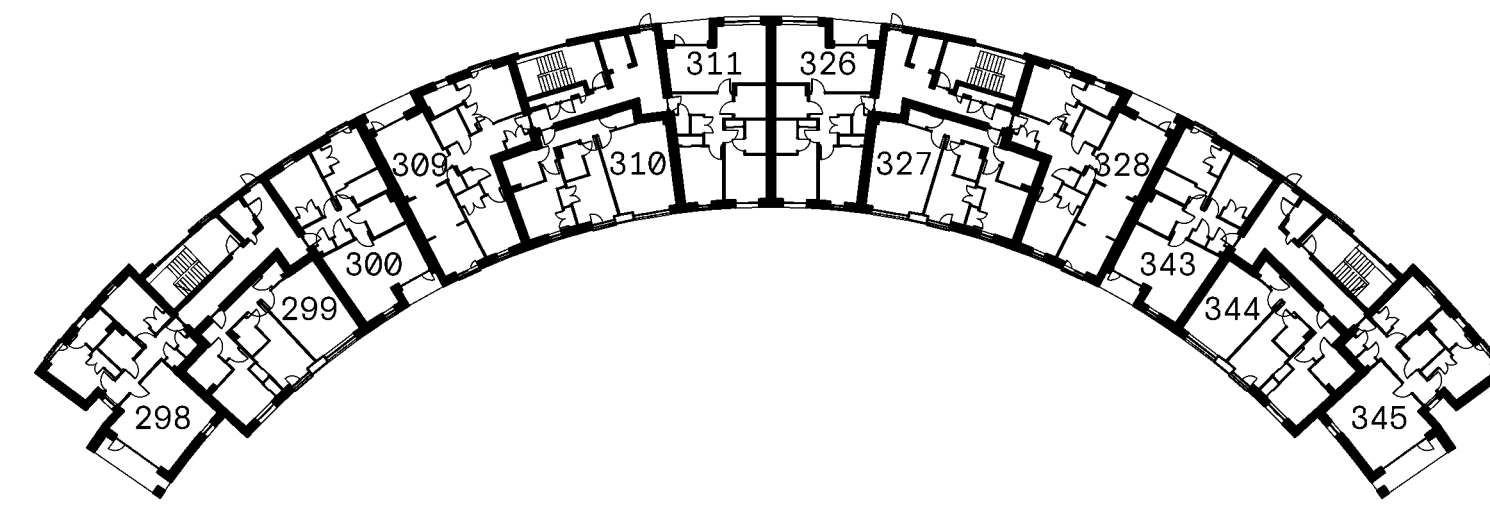


THIRD FLOOR PLAN

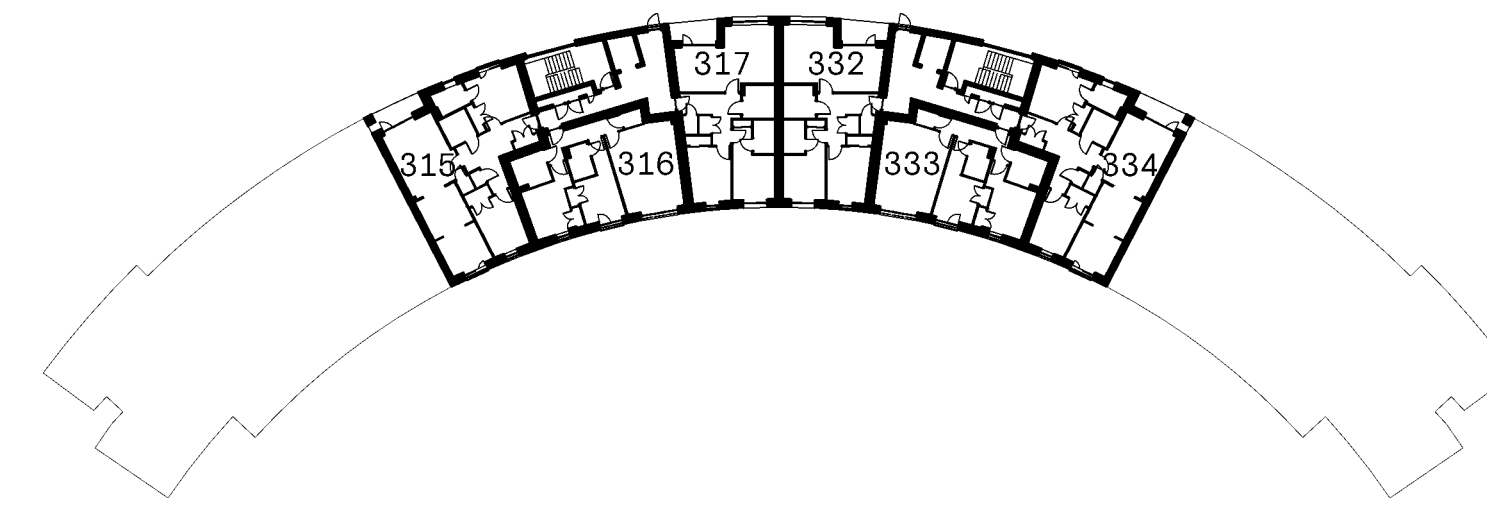


FIFTH FLOOR PLAN

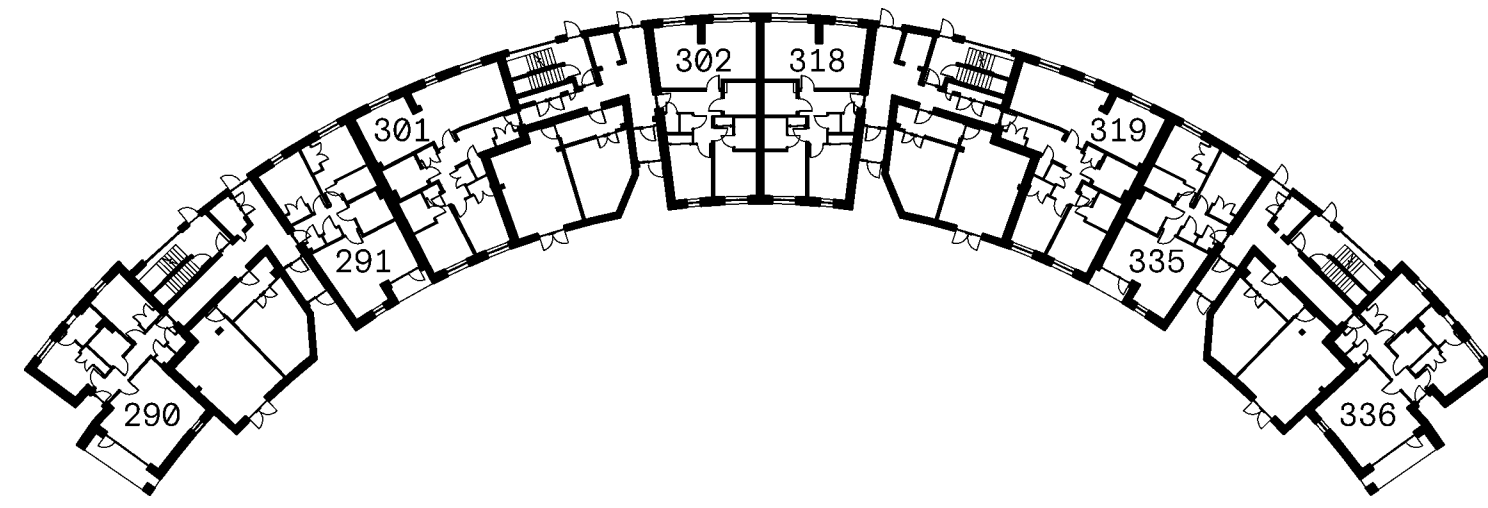



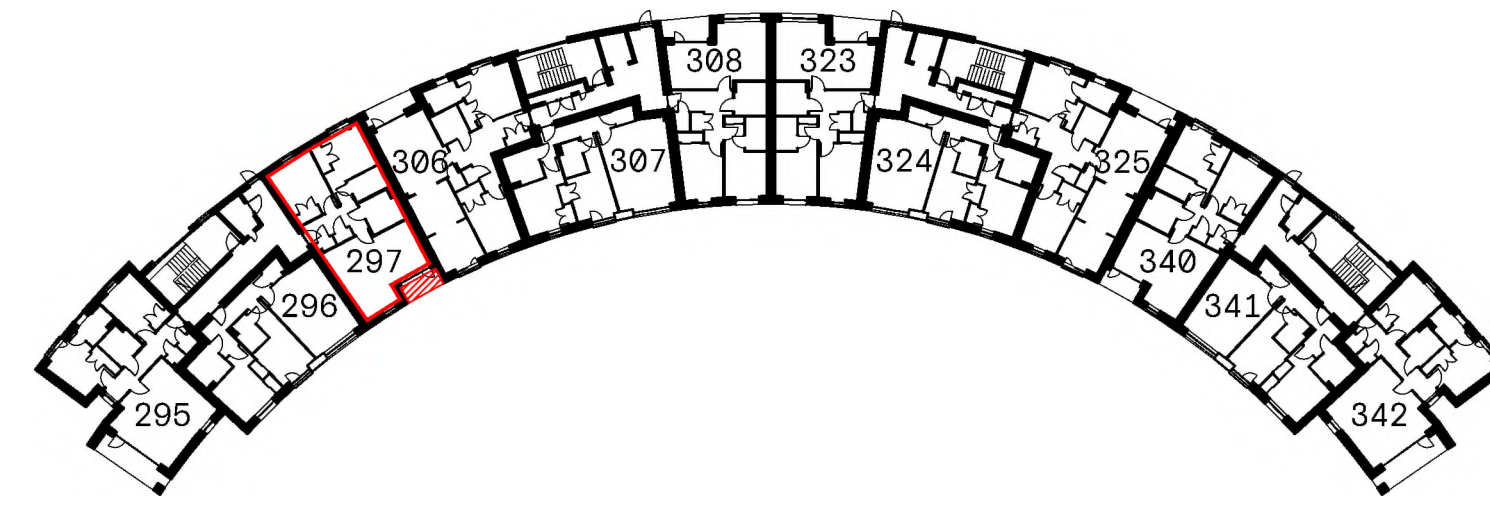


GROUND FLOOR PLAN

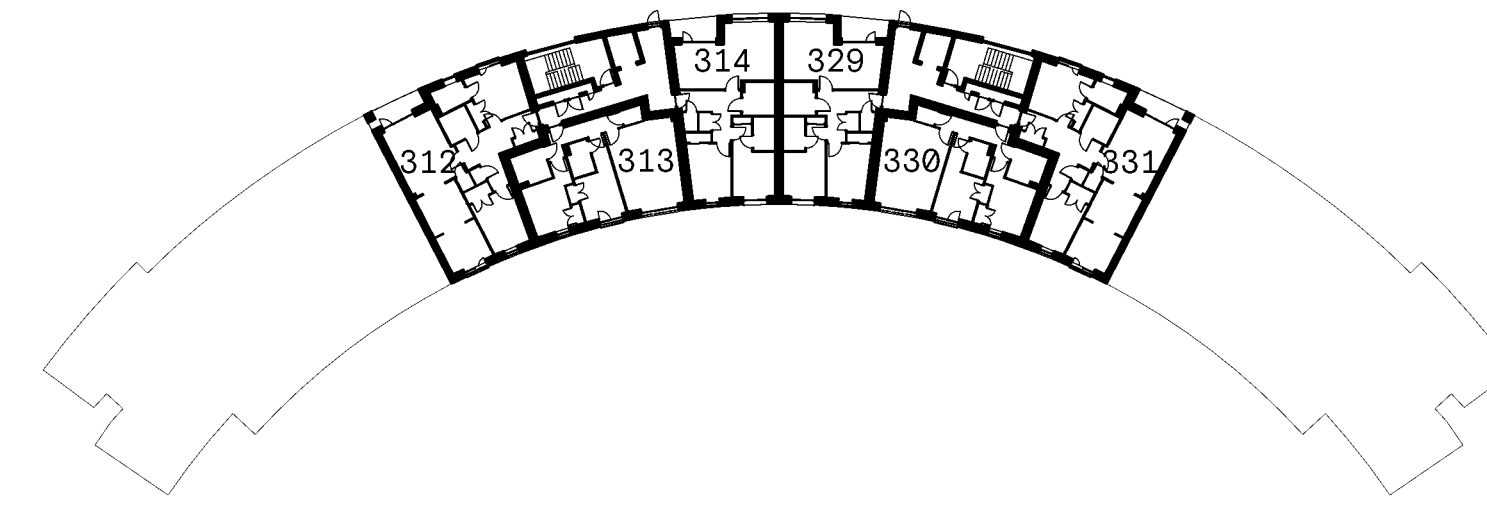

SECOND FLOOR PLAN



FOURTH FLOOR PLAN

-  PLOT TITLE BOUNDARY
-  BALCONY TO PLOT HATCHED RED
-  CYCLE STORE
-  PLANT [SPRINKLER TANK]
-  CIRCULATION



SECOND FLOOR PLAN



Cooper Cromar
ONYX
215 Bothwell Street
Glasgow
G2 7EZ

T +44 (0) 141 332 2570
F +44 (0) 141 332 2580
E info@coopercromar.com


coopercromar.com

TITLE DEED

Client: CCG (SCOTLAND) LTD
Project Title: WESTERN VILLAGES GRANTON, EDINBURGH
Drawing Title: TITLE PLAN - PLOT 297

Scale:	Date:
1:200 @ A1	18.06.2024
Drawn by:	Checked by:
GIS	DS

Job No:	Drawing No:	Rev:
19045G	19045G-CCA-A4-00-DR-A-81-0297	

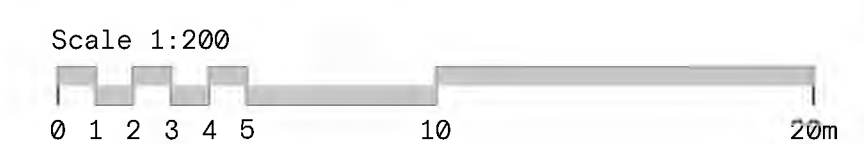


The Contractor will be held to have examined the site and checked all dimensions and levels before commencing construction work.


No assumption should be made without reference to the Architect.

No dimensions should be scaled from this drawing.


Rev: Description: Date: By:

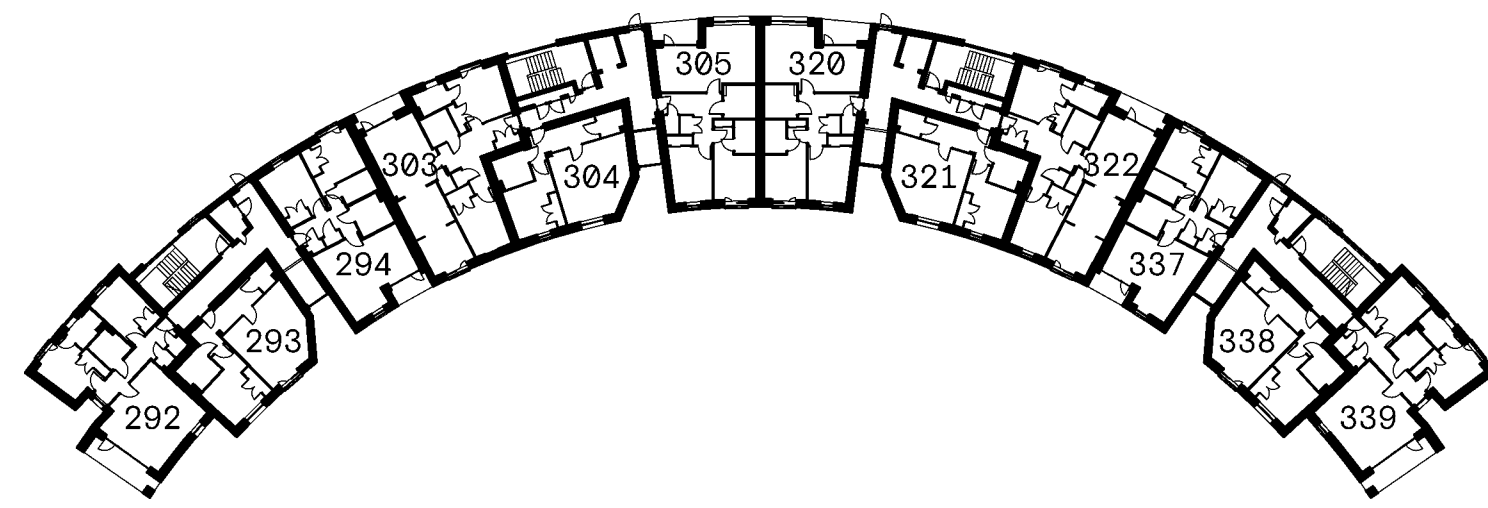


FIRST FLOOR PLAN

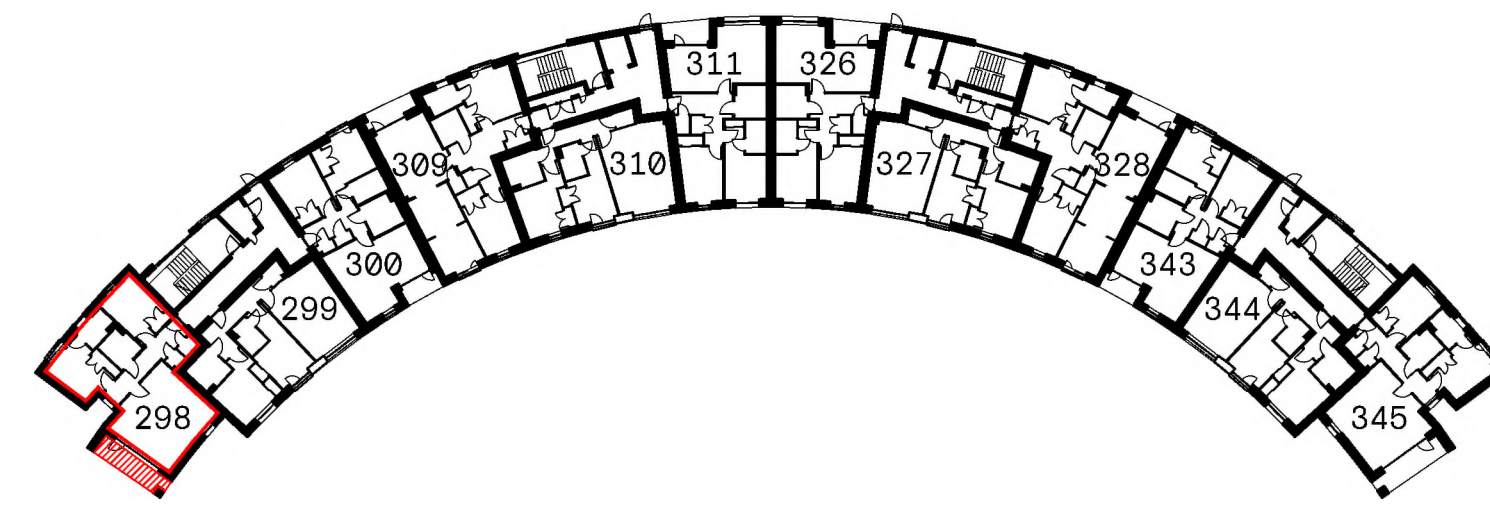


THIRD FLOOR PLAN

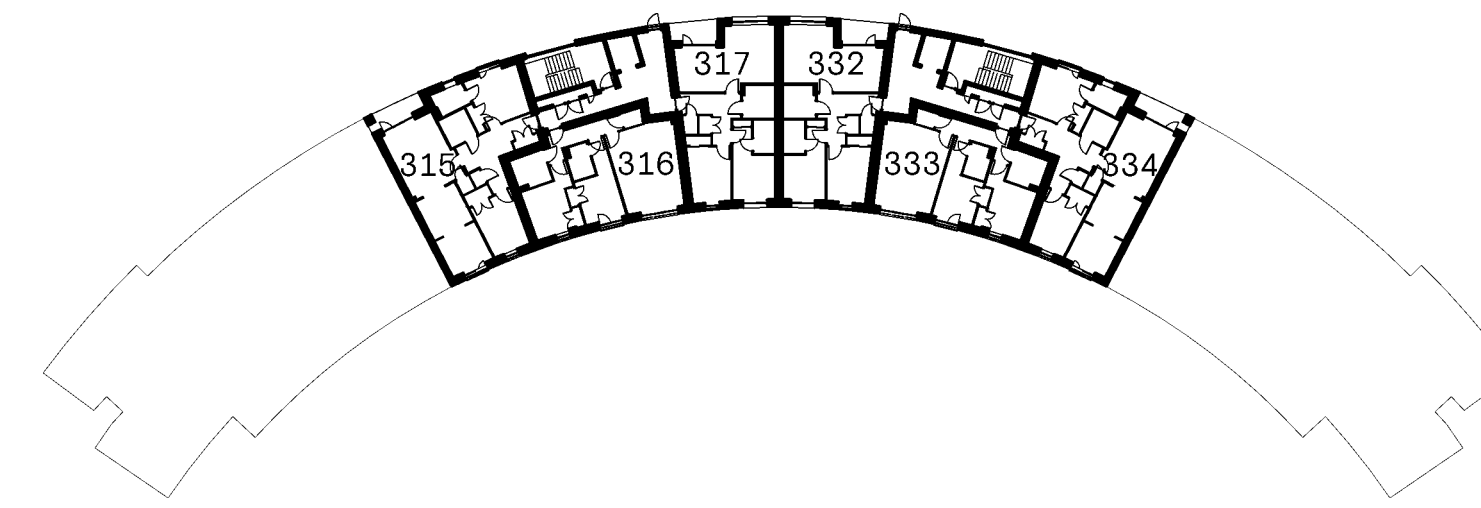


FIFTH FLOOR PLAN

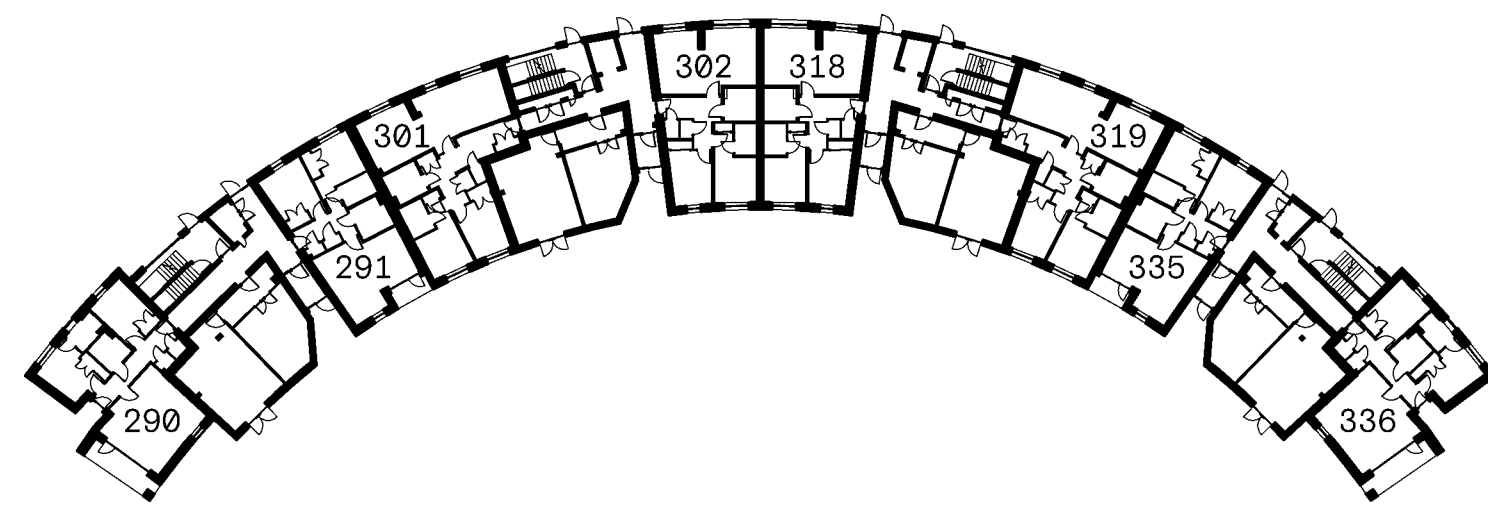

GROUND FLOOR PLAN

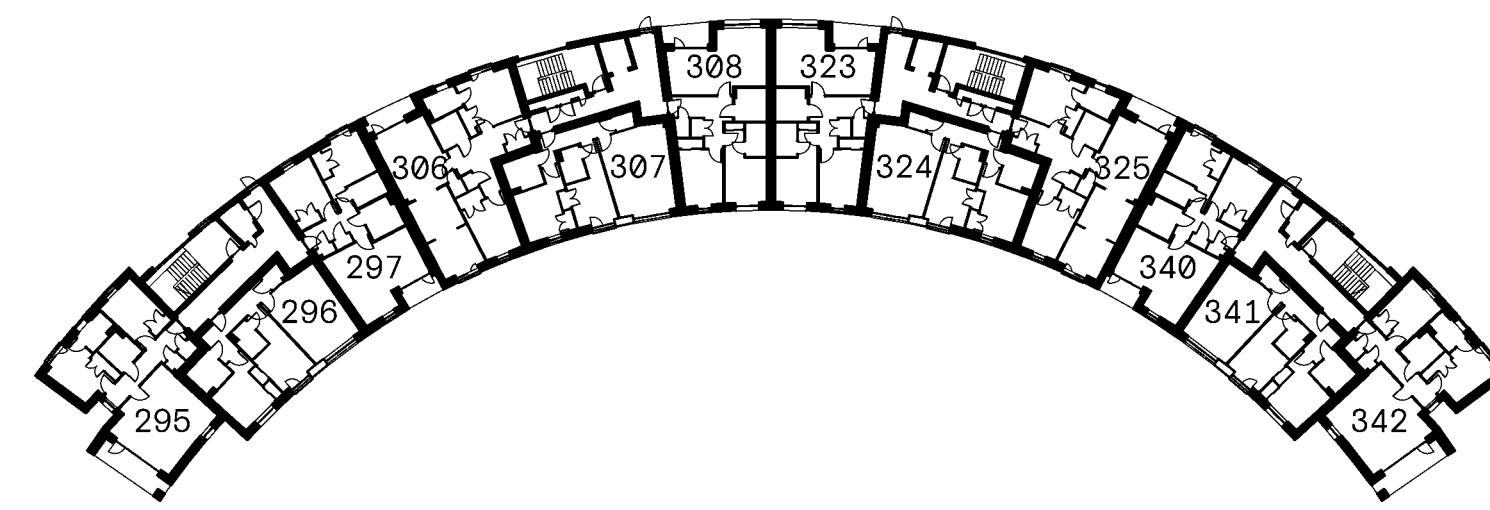

SECOND FLOOR PLAN

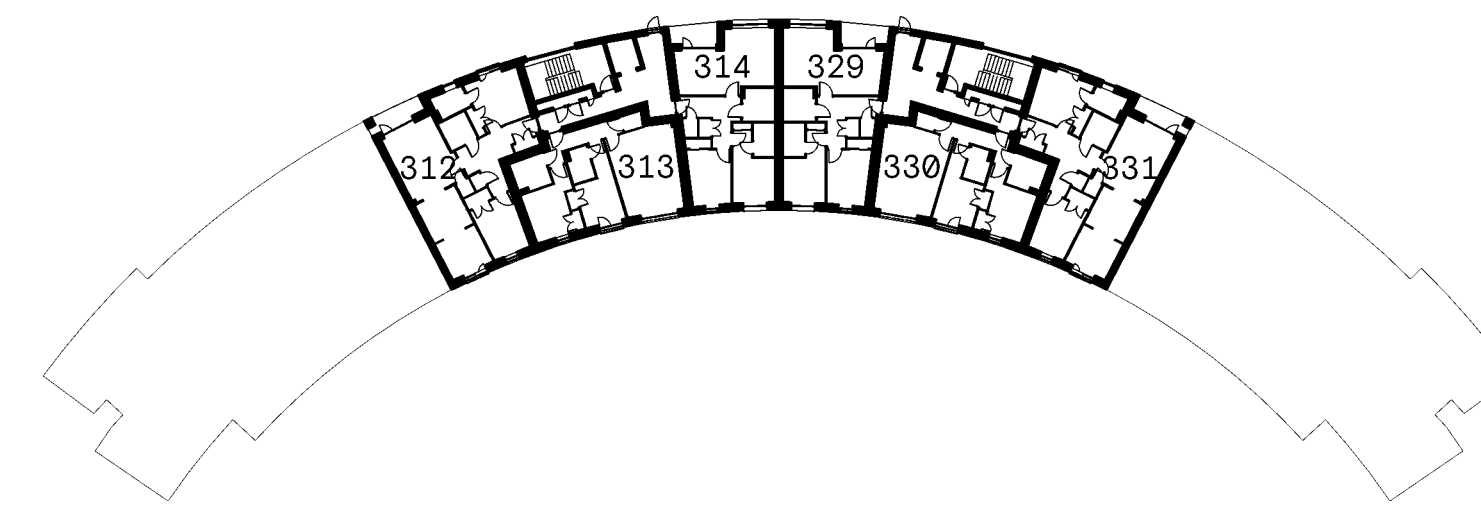

FOURTH FLOOR PLAN

- PLOT TITLE BOUNDARY
- BALCONY TO PLOT HATCHED RED
- CYCLE STORE
- PLANT [SPRINKLER TANK]
- CIRCULATION



THIRD FLOOR PLAN



Cooper Cromar
 ONYX
 215 Bothwell Street
 Glasgow
 G2 7EZ

T +44 (0) 141 332 2570
 F +44 (0) 141 332 2580
 E info@coopercromar.com

coopercromar.com


TITLE DEED

Client:
 CCG (SCOTLAND) LTD

Project Title:
 WESTERN VILLAGES
 GRANTON, EDINBURGH

Drawing Title:
 TITLE PLAN - PLOT 298

Scale:	Date:	
1:200 @ A1	18.06.2024	
Drawn by:	Checked by:	
GIS	DS	
Job No:	Drawing No:	Rev:
19045G	19045G-CCA-A4-00-DR-A-81-0298	

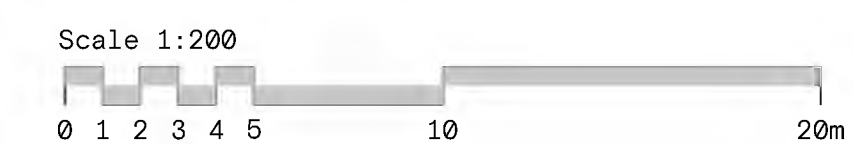


The Contractor will be held to have examined the site and checked all dimensions and levels before commencing construction work.


No assumption should be made without reference to the Architect.

No dimensions should be scaled from this drawing.


Rev: Description: Date: By:

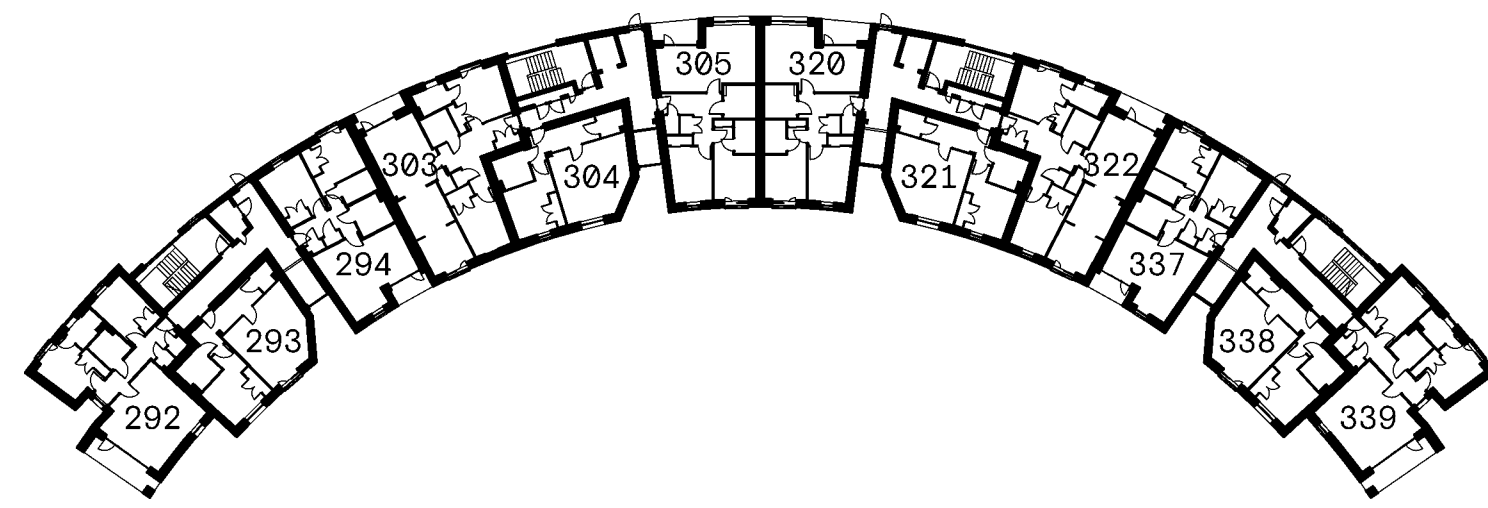


FIRST FLOOR PLAN

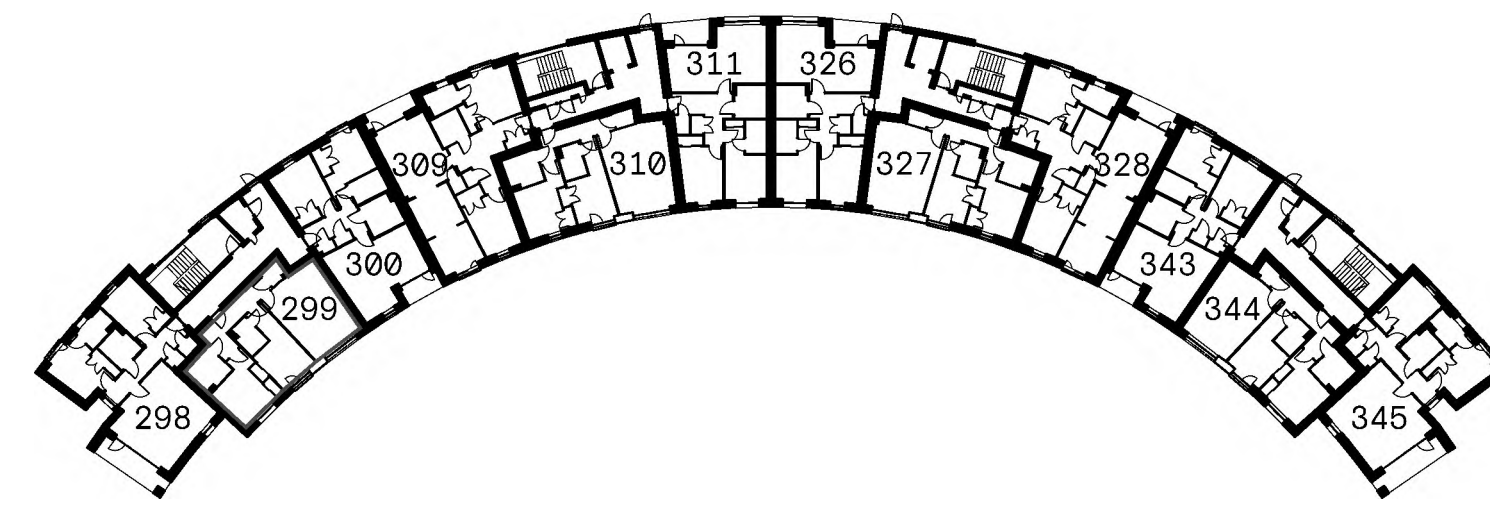


THIRD FLOOR PLAN

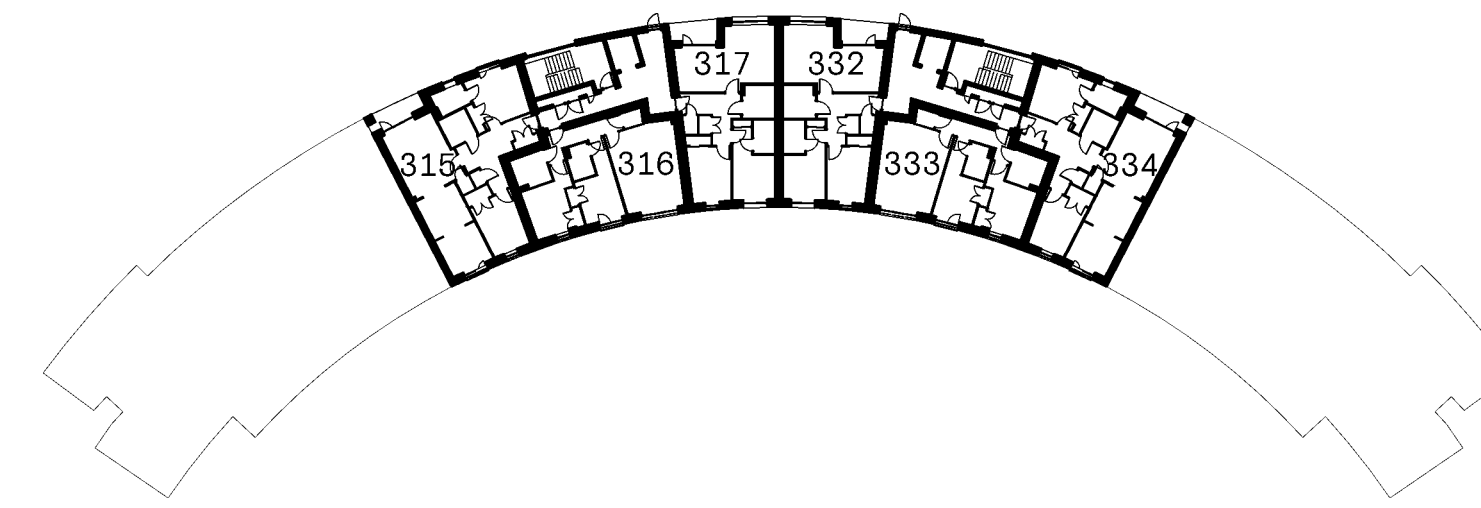


FIFTH FLOOR PLAN

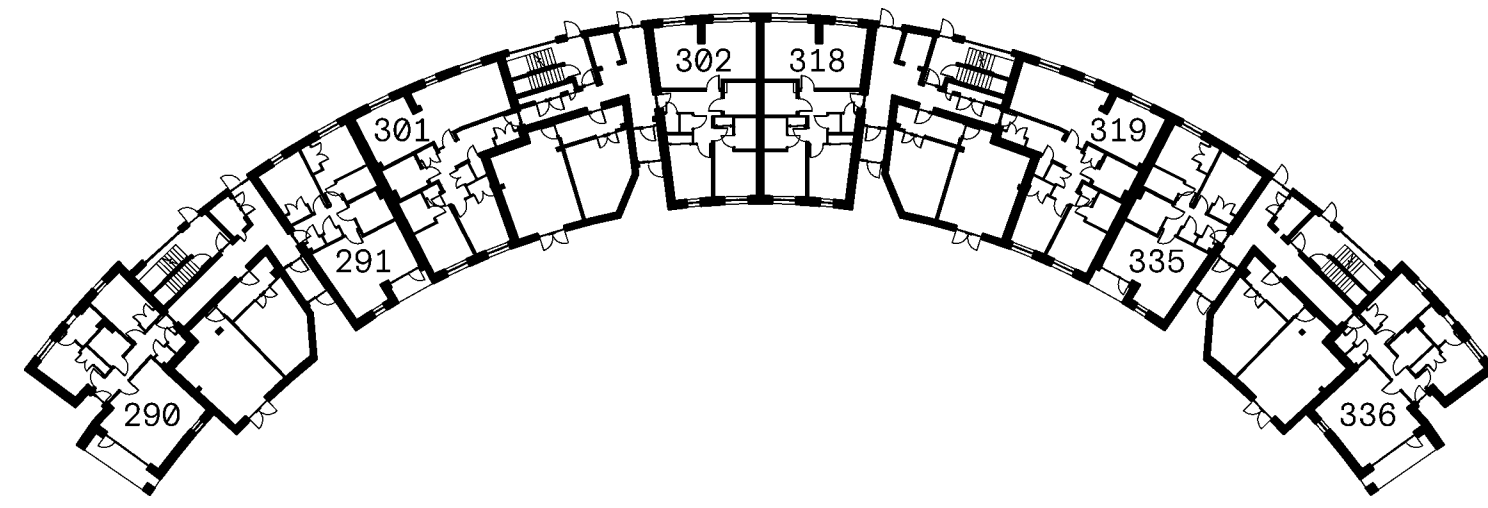



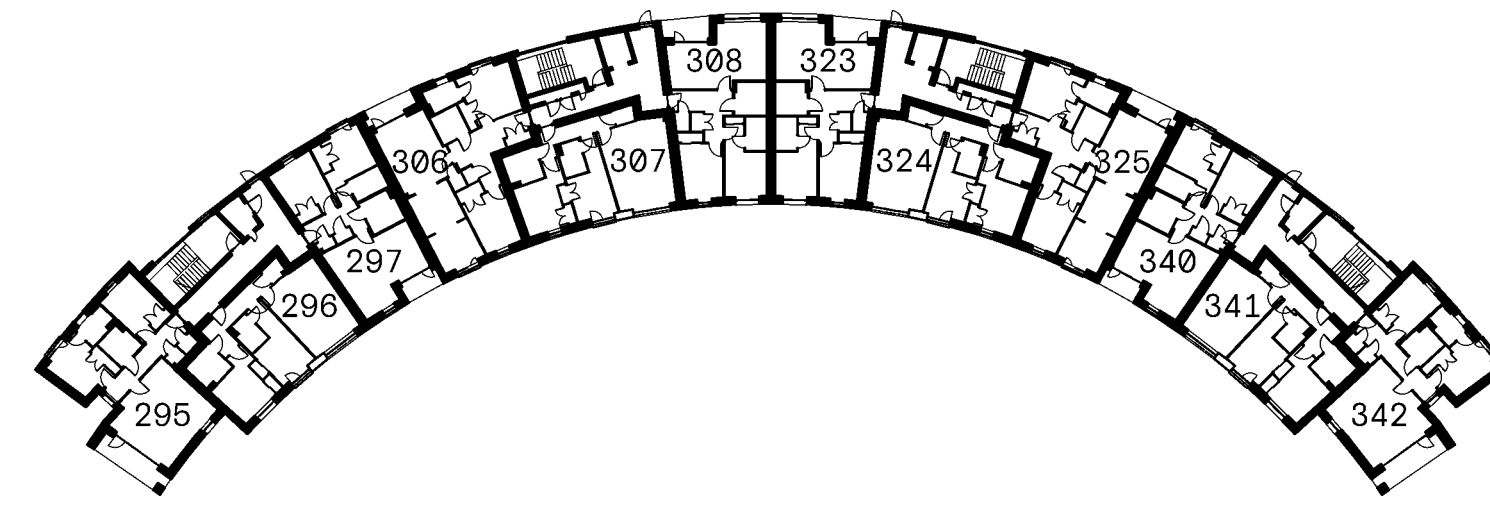


GROUND FLOOR PLAN

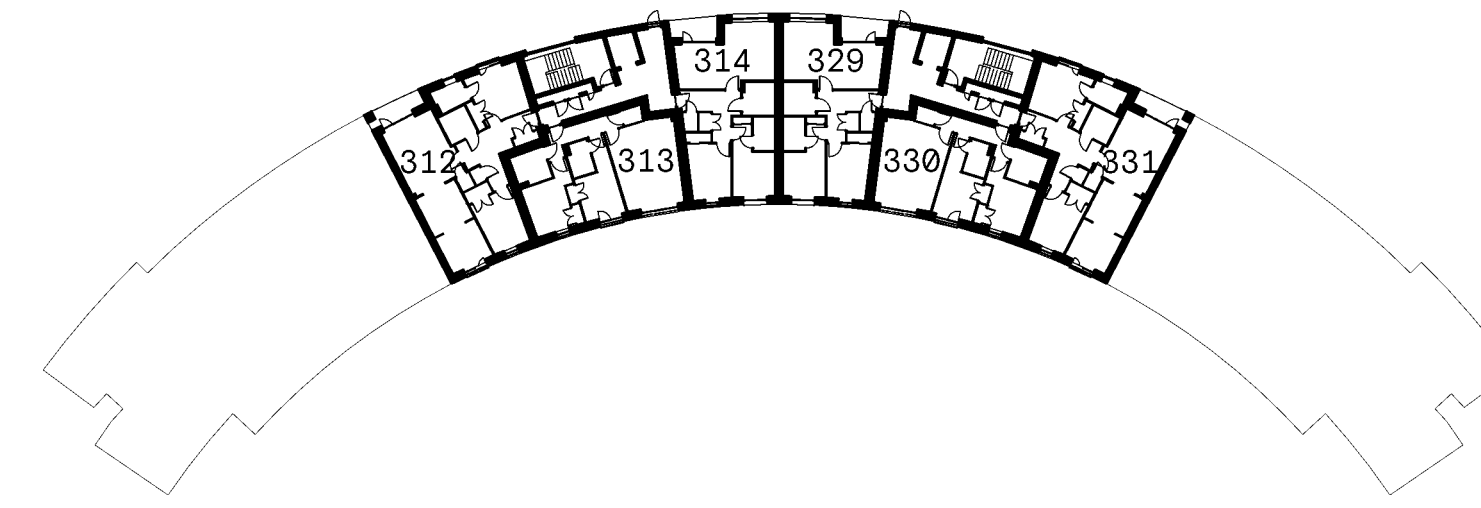

SECOND FLOOR PLAN



FOURTH FLOOR PLAN

-  PLOT TITLE BOUNDARY
-  BALCONY TO PLOT HATCHED RED
-  CYCLE STORE
-  PLANT [SPRINKLER TANK]
-  CIRCULATION



THIRD FLOOR PLAN



Cooper Cromar
ONYX
215 Bothwell Street
Glasgow
G2 7EZ

T +44 (0) 141 332 2570
F +44 (0) 141 332 2580
E info@coopercromar.com


coopercromar.com

TITLE DEED

Client: CCG (SCOTLAND) LTD
Project Title: WESTERN VILLAGES
GRANTON, EDINBURGH
Drawing Title: TITLE PLAN - PLOT 299

Scale:	Date:
1:200 @ A1	18.06.2024
Drawn by:	Checked by:
GIS	DS

Job No:	Drawing No:	Rev:
19045G	19045G-CCA-A4-00-DR-A-81-0299	

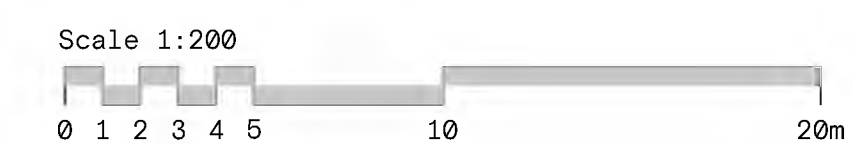


The Contractor will be held to have examined the site and checked all dimensions and levels before commencing construction work.


No assumption should be made without reference to the Architect.

No dimensions should be scaled from this drawing.


Rev: Description: Date: By:

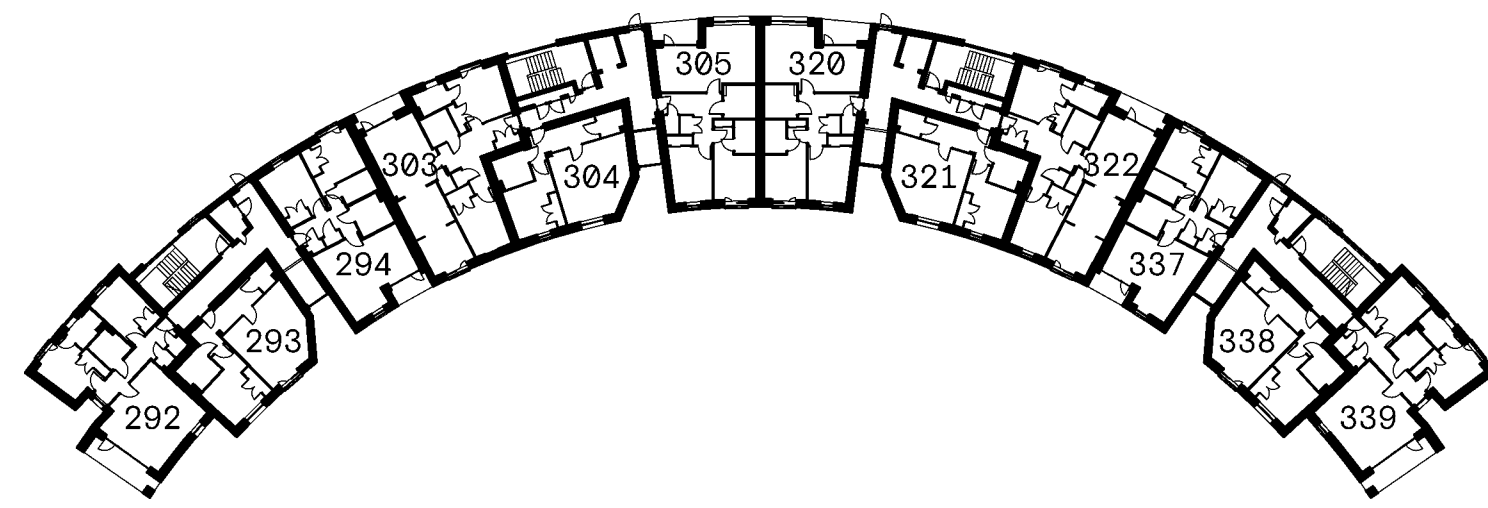


FIRST FLOOR PLAN

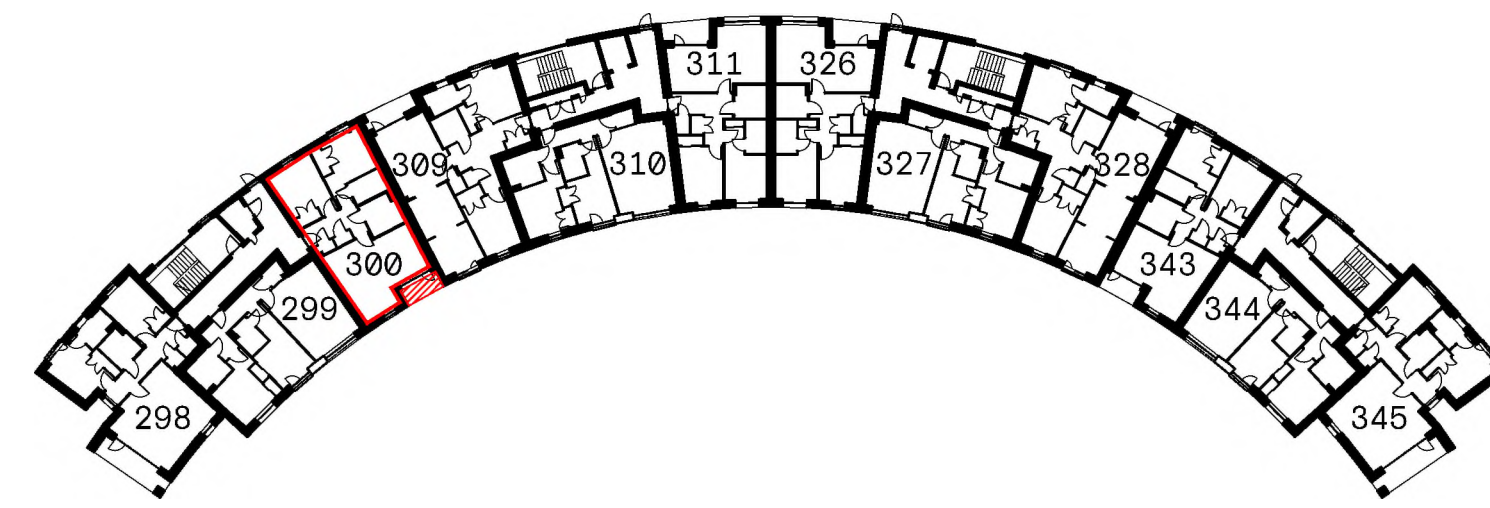


THIRD FLOOR PLAN

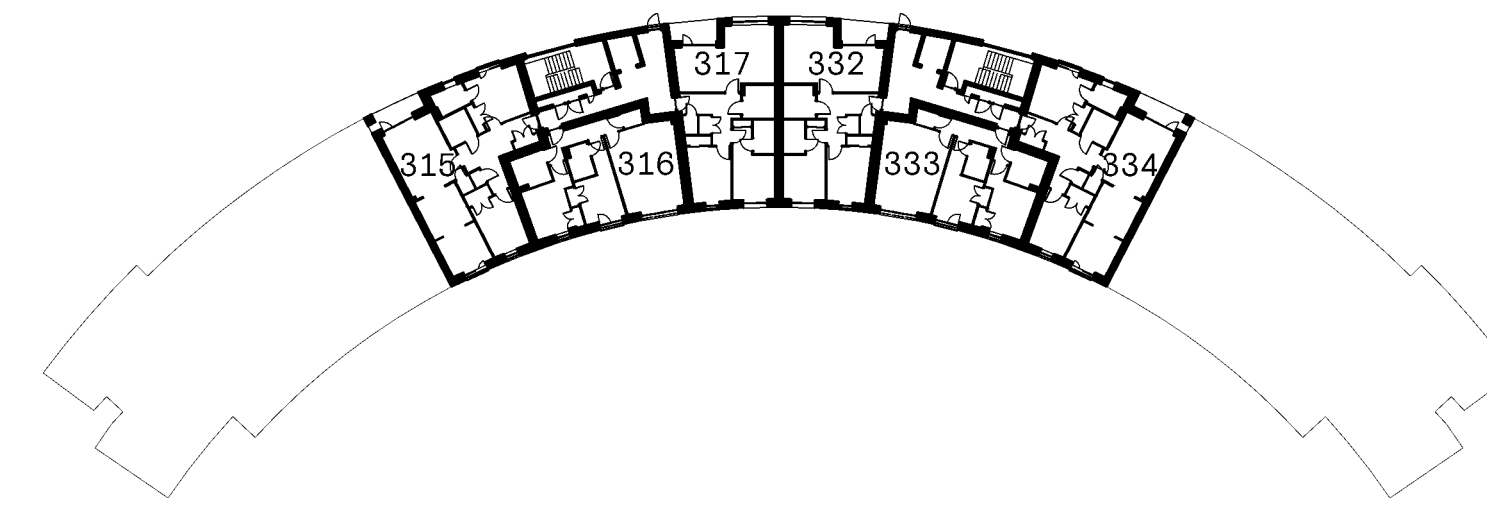


FIFTH FLOOR PLAN

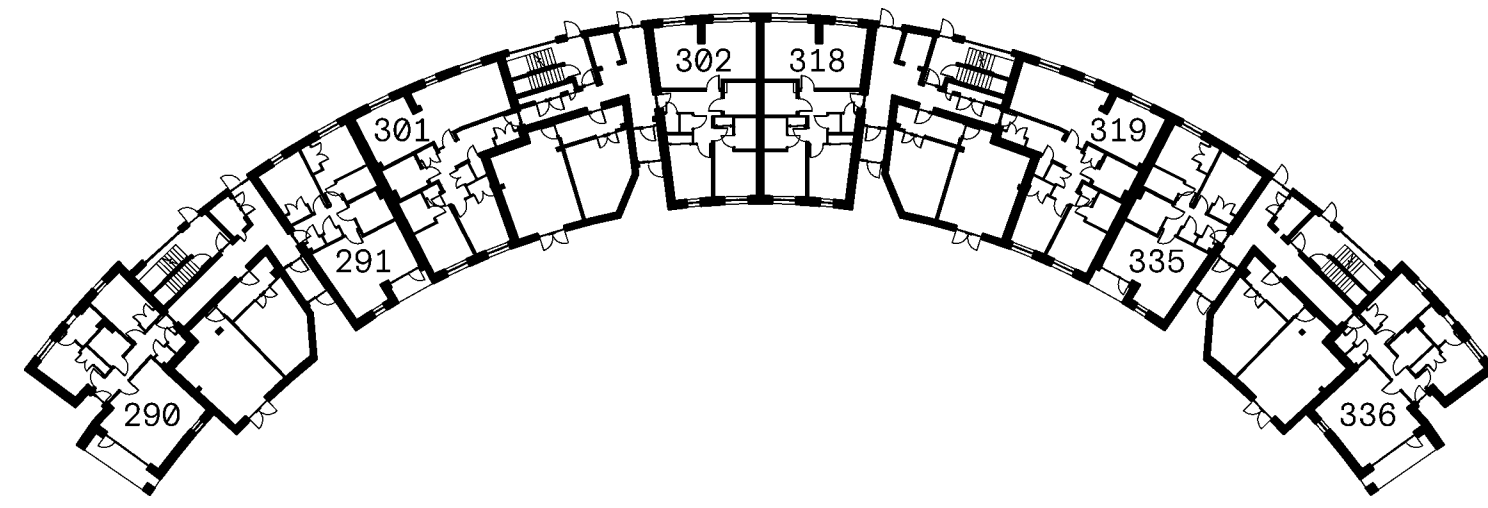



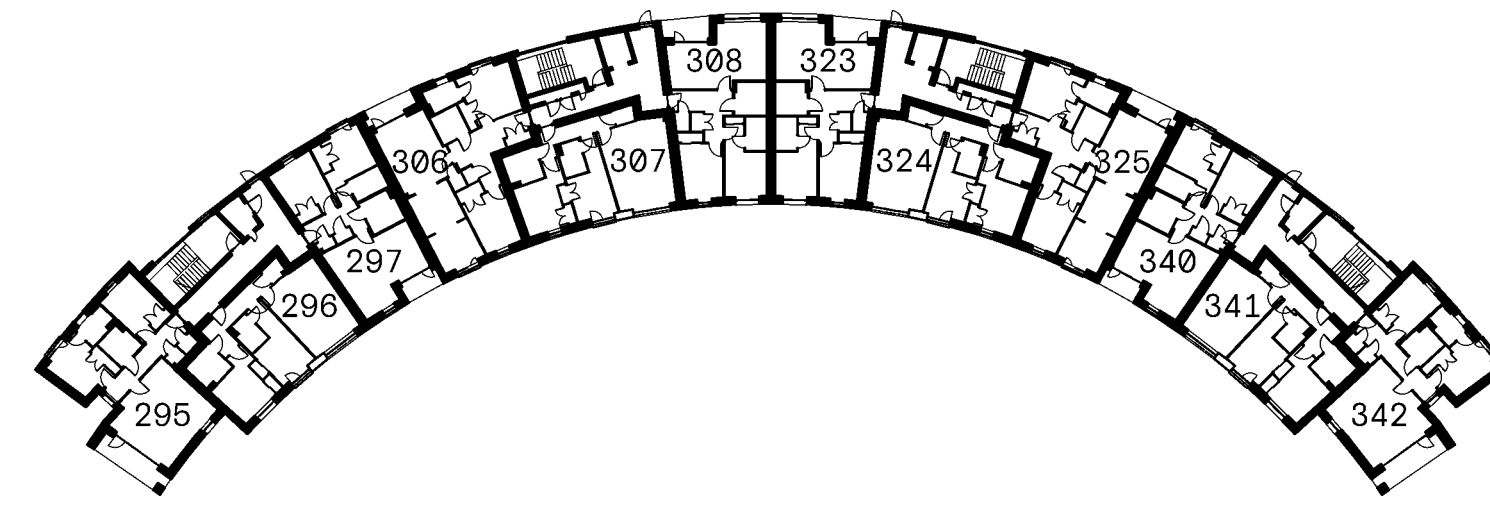


GROUND FLOOR PLAN

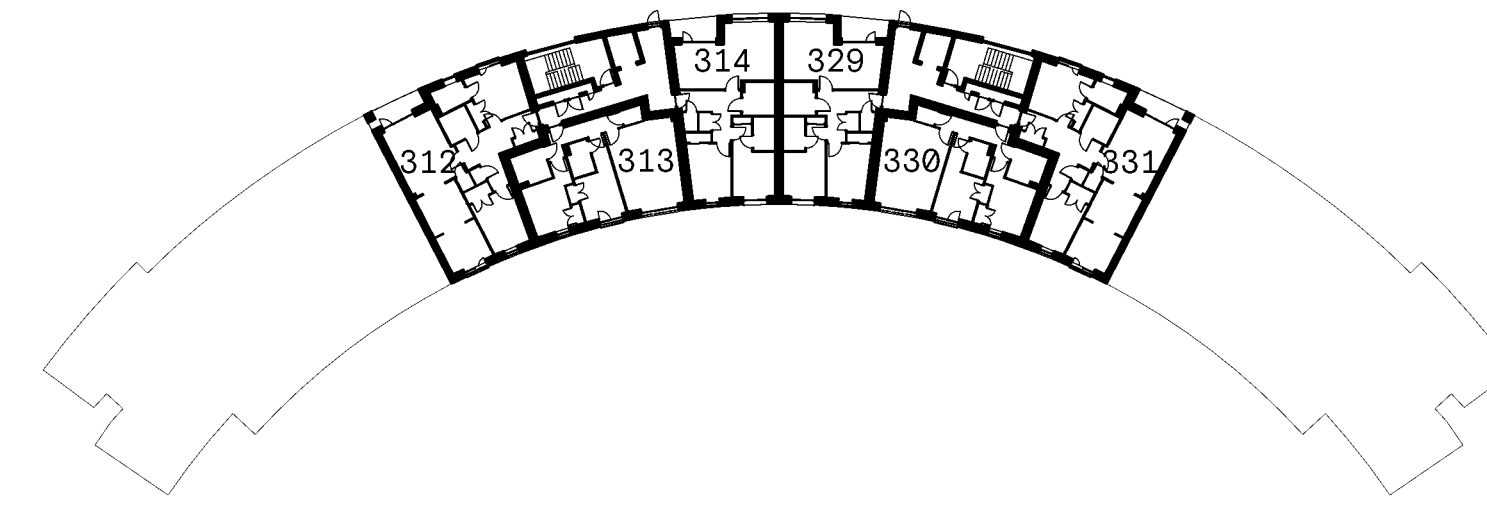

SECOND FLOOR PLAN



FOURTH FLOOR PLAN

-  PLOT TITLE BOUNDARY
-  BALCONY TO PLOT HATCHED RED
-  CYCLE STORE
-  PLANT [SPRINKLER TANK]
-  CIRCULATION



THIRD FLOOR PLAN



Cooper Cromar
 ONYX
 215 Bothwell Street
 Glasgow
 G2 7EZ

T +44 (0) 141 332 2570
 F +44 (0) 141 332 2580
 E info@coopercromar.com

coopercromar.com


TITLE DEED

Client:
 CCG (SCOTLAND) LTD

Project Title:
 WESTERN VILLAGES
 GRANTON, EDINBURGH

Drawing Title:
 TITLE PLAN - PLOT 300

Scale:	Date:	
1:200 @ A1	18.06.2024	
Drawn by:	Checked by:	
GIS	DS	
Job No:	Drawing No:	Rev:
19045G	19045G-CCA-A4-00-DR-A-81-0300	

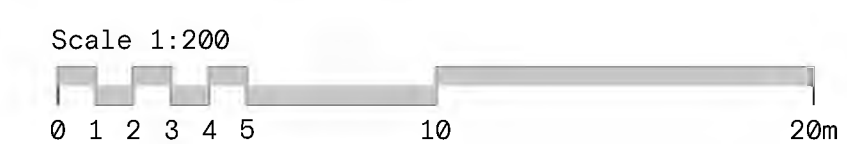

The Contractor will be held to have examined the site and checked all dimensions and levels before commencing construction work.


No assumption should be made without reference to the Architect.

No dimensions should be scaled from this drawing.

Rev: Description: Date: By:

KEY

- BLOCK A4, CORE A
HATCHED RED
- BLOCK A4, CORE B
HATCHED BLUE
- BLOCK A4, CORE C
HATCHED GREEN
- BLOCK A4, CORE D
HATCHED ORANGE

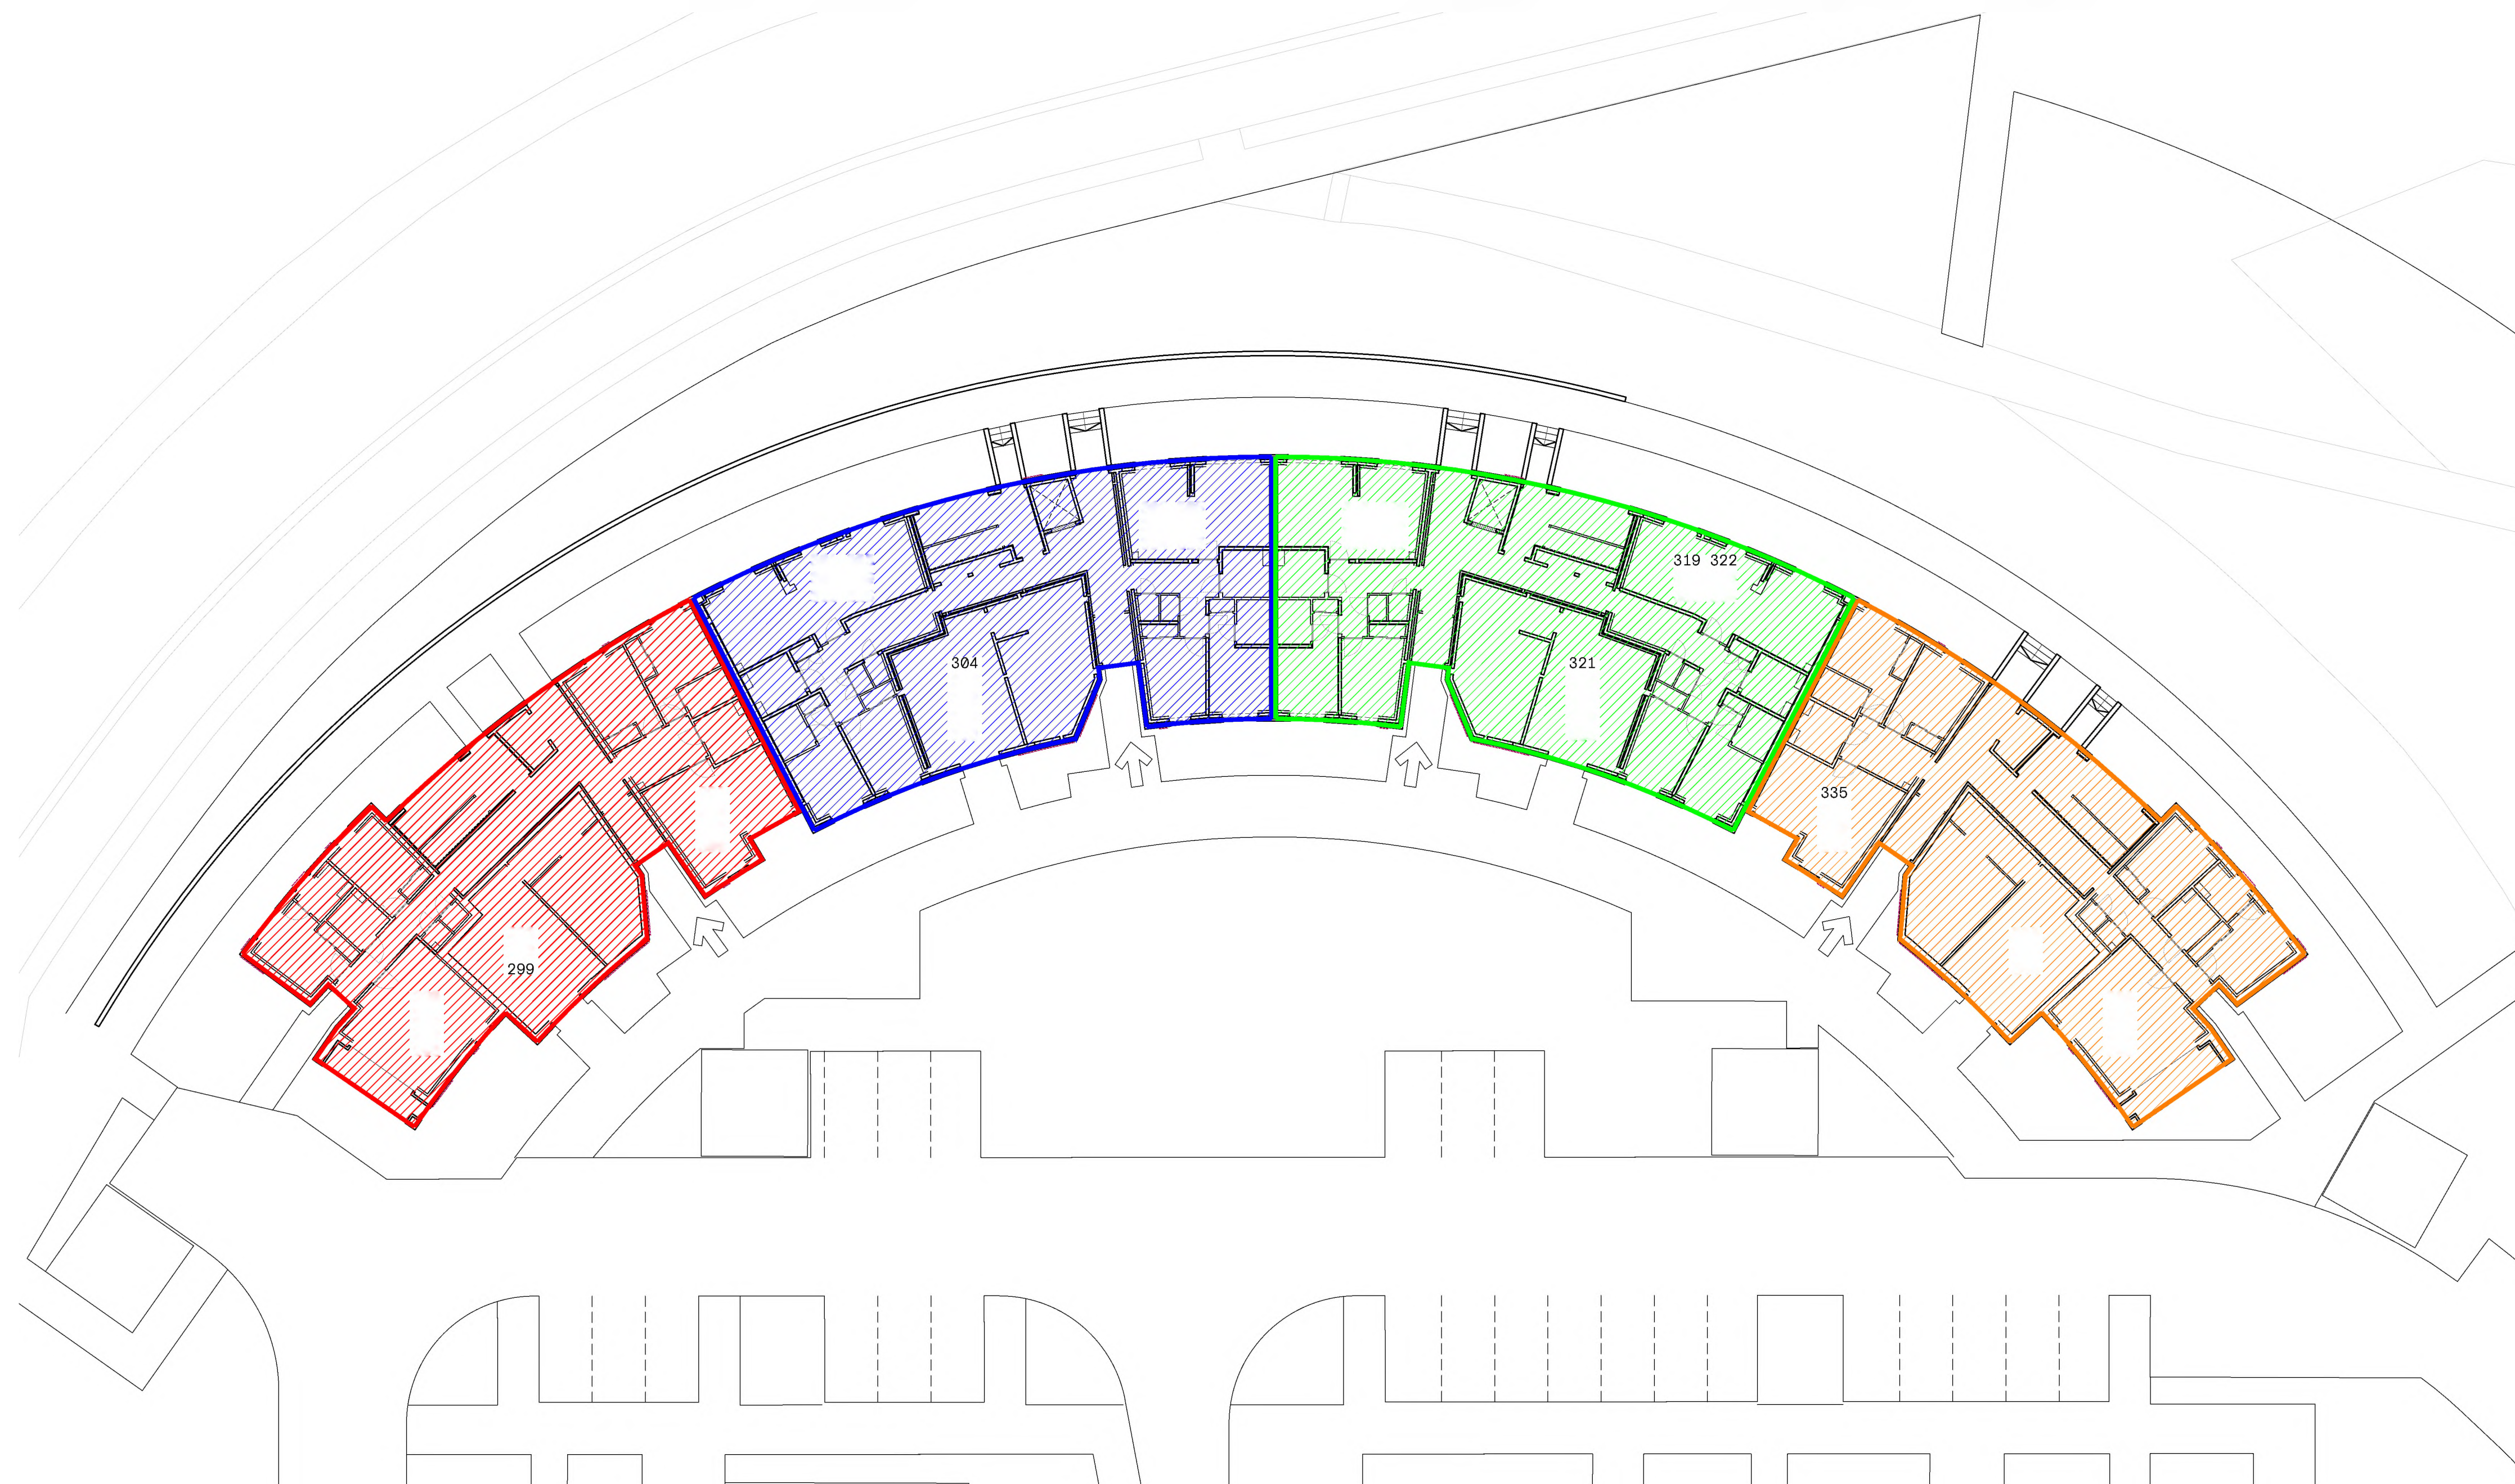

Cooper Cromar
ONYX
215 Bothwell Street
Glasgow
G2 7EZ

T +44 (0) 141 332 2570
F +44 (0) 141 332 2580
E info@coopercromar.com

coopercromar.com

DEED OF CONDITIONS

Client: CCG (SCOTLAND) LTD

Project Title: WESTERN VILLAGES

GRANTON, EDINBURGH

Drawing Title: DEED OF CONDITIONS

BLOCK A4

Scale: 1:200 @ A1 Date: 20.06.2024

Drawn by: GIS Checked by: DS

Job No: 19045G Drawing No: 19045G-CCA-ZZ-00-DR-A-81-0001 Rev: 19045G

