



The Development registered under title
GLA67336 and Plots 1 to 10 within
have been DPA approved on behalf of –
The Keeper – 23 August 2023
Keeper for the Registers of Scotland

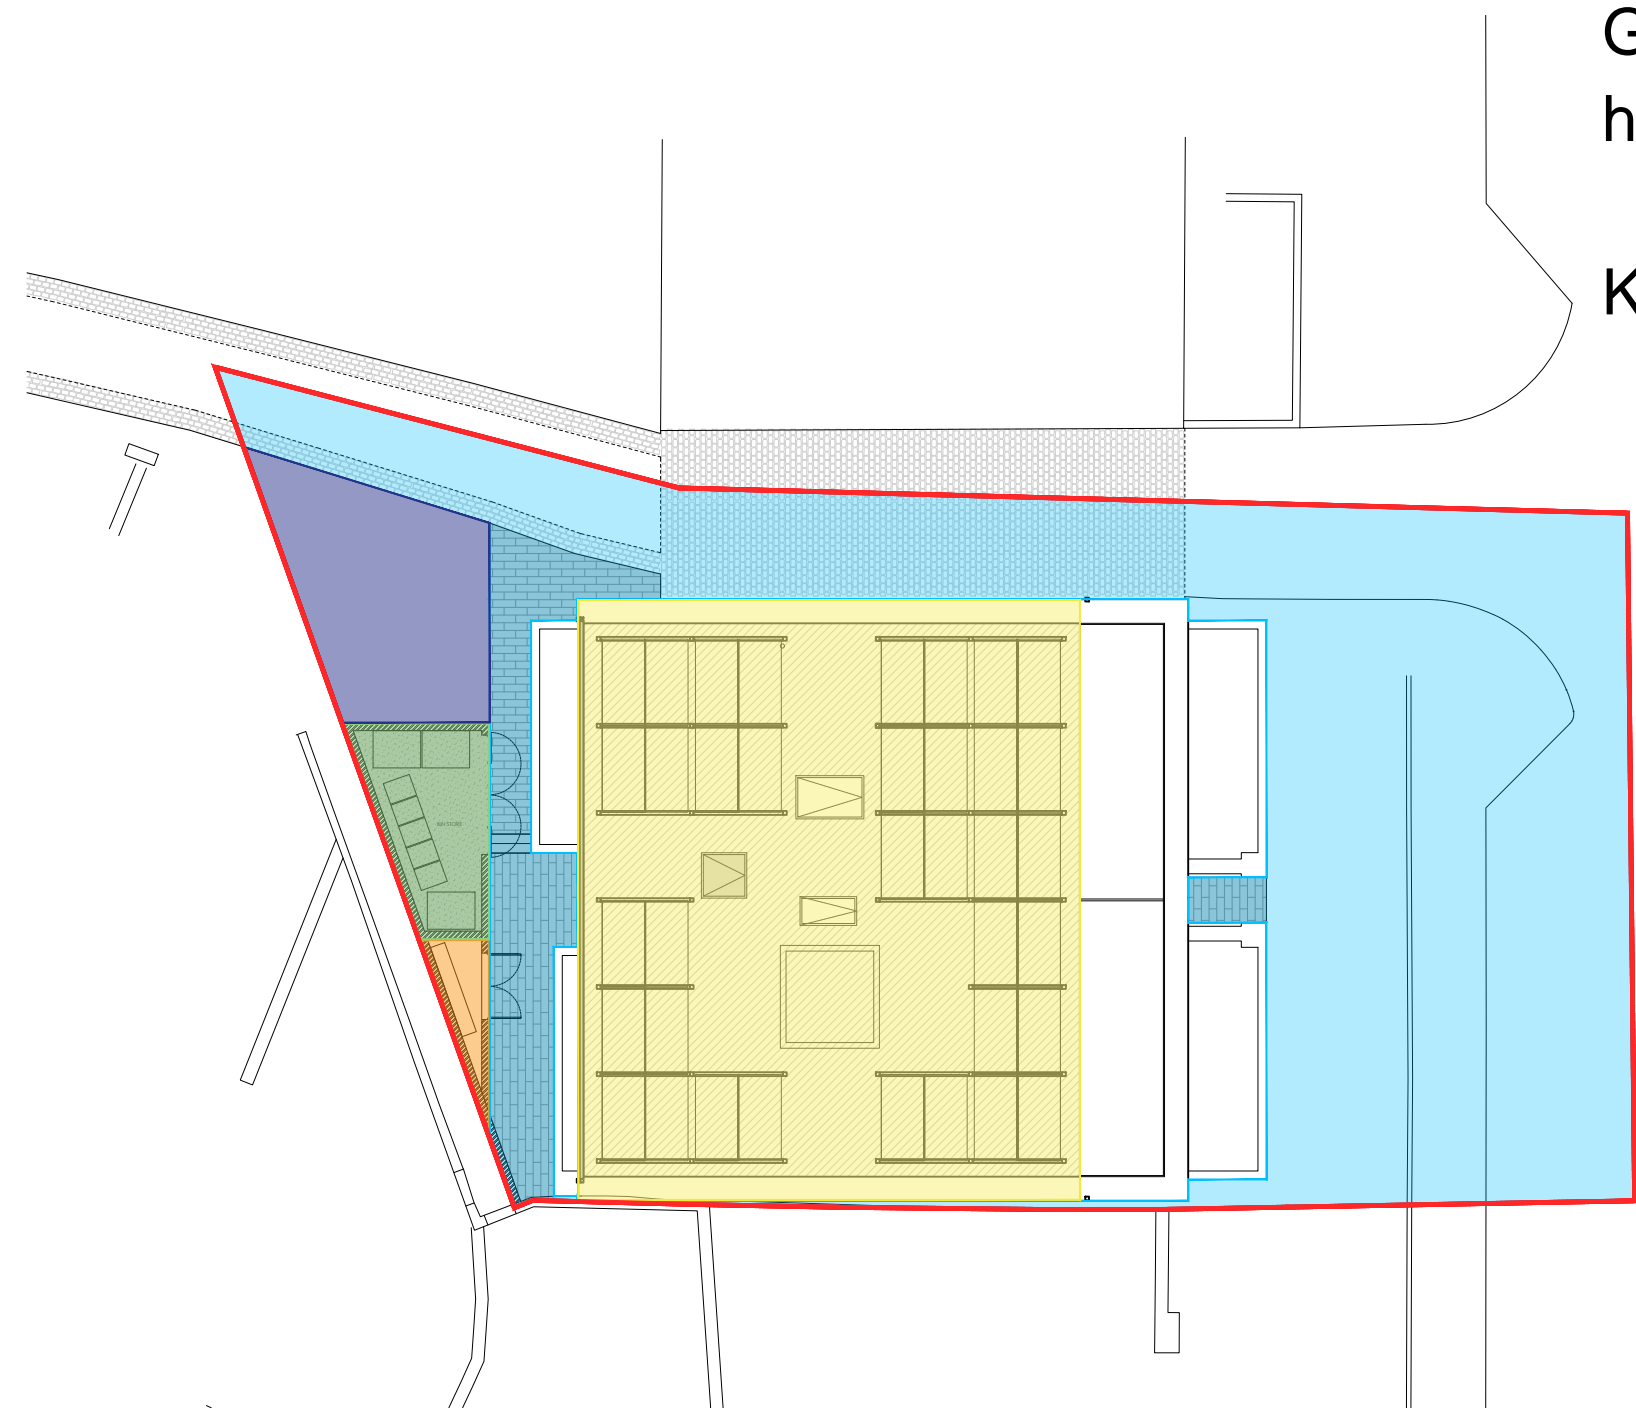

- COMMON ROOF
- COMMUNAL BIN STORE
- COMMON AREAS
- PRIVATE PARKING
- GAS METERS
- SITE BOUNDARY


* THIS DRAWING IS FOR TITLE PURPOSES ONLY, NOT CONSTRUCTION

SITE PLAN
1:100

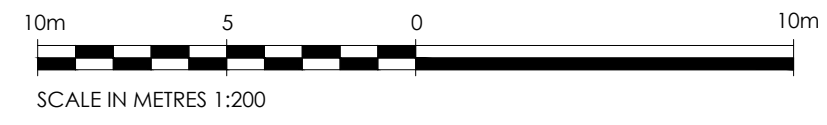


INFORMATION	
Project/Client:	Project No:
Proposed Residential Development North Claremont Street, Glasgow	THE22-0015
Carrichael Homes	Drawing No: L(-)200
	Revision: A
Drawing:	Scale:
Deed of Conditions	1:50 @ A1
Site Plan	Drawn by: Date:
	LG 08/2023
	Checked by: Date:
	NE 08/2023



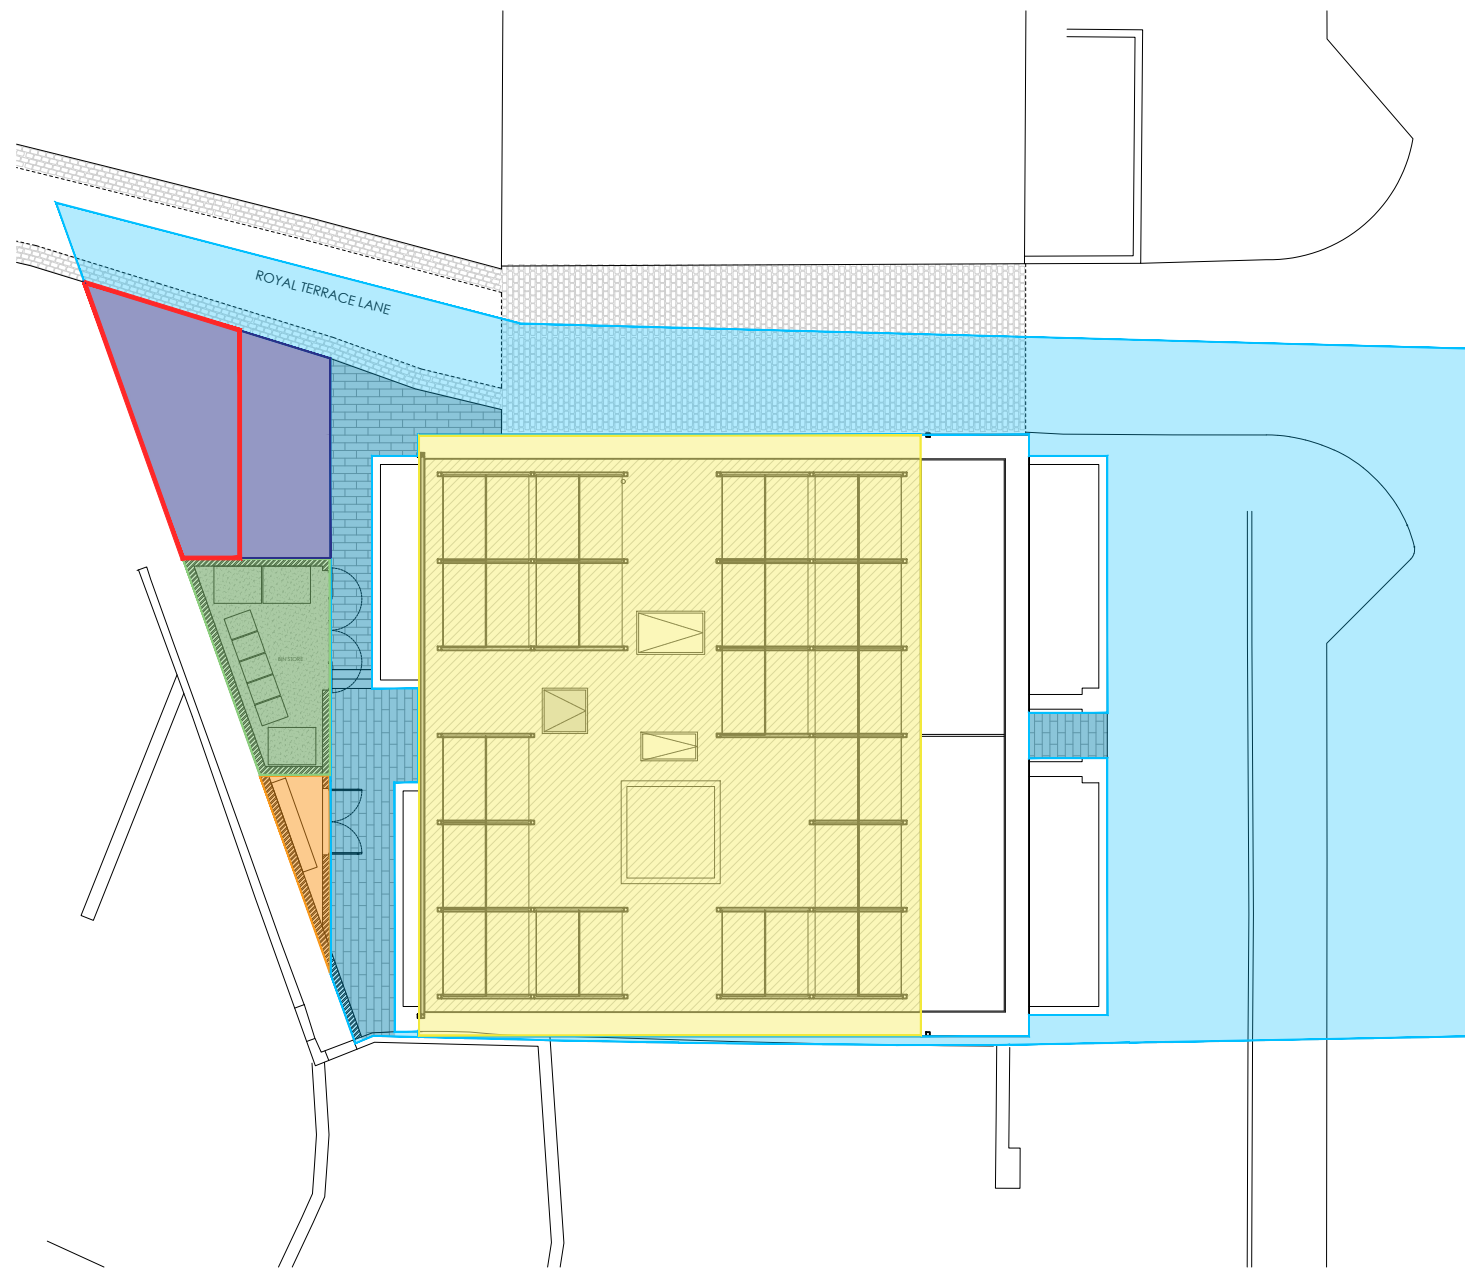


SITE PLAN
1:200

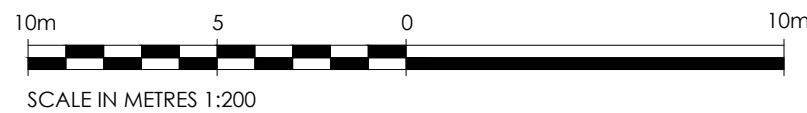


- COMMON ROOF
- COMMUNAL BIN STORE
- COMMON AREAS
- PRIVATE PARKING
- GAS METERS
- PLOT OWNERSHIP (EXTERNAL)
- PLOT OWNERSHIP (INTERNAL)

* THIS DRAWING IS FOR TITLE PURPOSES ONLY, NOT CONSTRUCTION

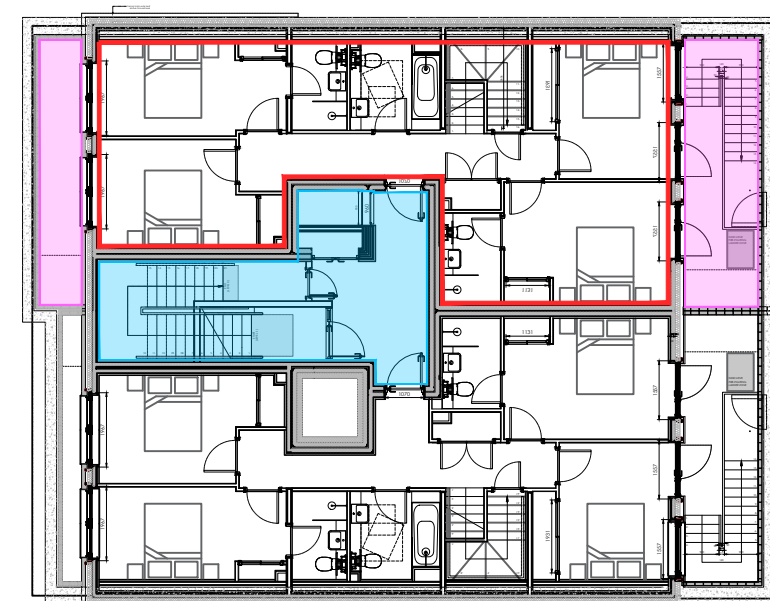

LEVEL -1 - PLOT 01
GROSS INTERNAL AREA = 82.46 sq.m

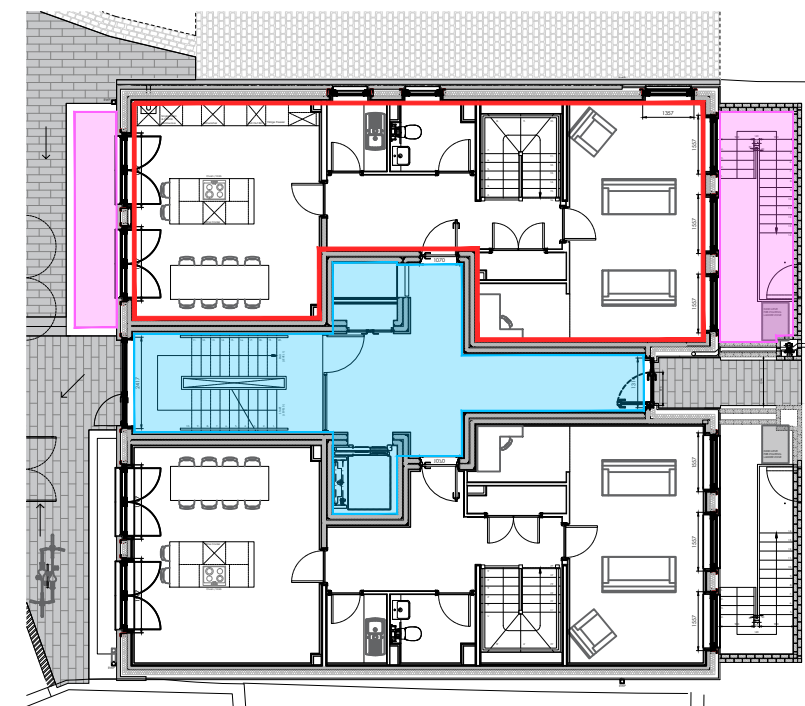

LEVEL 0 - PLOT 01
GROSS INTERNAL AREA = 81.38 sq.m


Rev.	Date	Details	Drawn	Checked
A	15.08.23	Parking layout updated as per clients comments	LG	

Issued for: **INFORMATION**


Project/Client:	Project No:
Proposed Residential Development	THE22-0015
North Claremont Street, Glasgow	Drawing No:
Carrichael Homes	L(-)201
	Revision:
	A
Drawing:	Scale:
Plot 01 Title Deeds	1:50 @ A1
	Date:
	08/2023
	Checked by:
	NE
	08/2023



24 North Silver Street, Aberdeen, AB10 1RL Telephone: 01224 586 277
 Email: info@the-ap.co.uk
 Web site: www.the-ap.co.uk

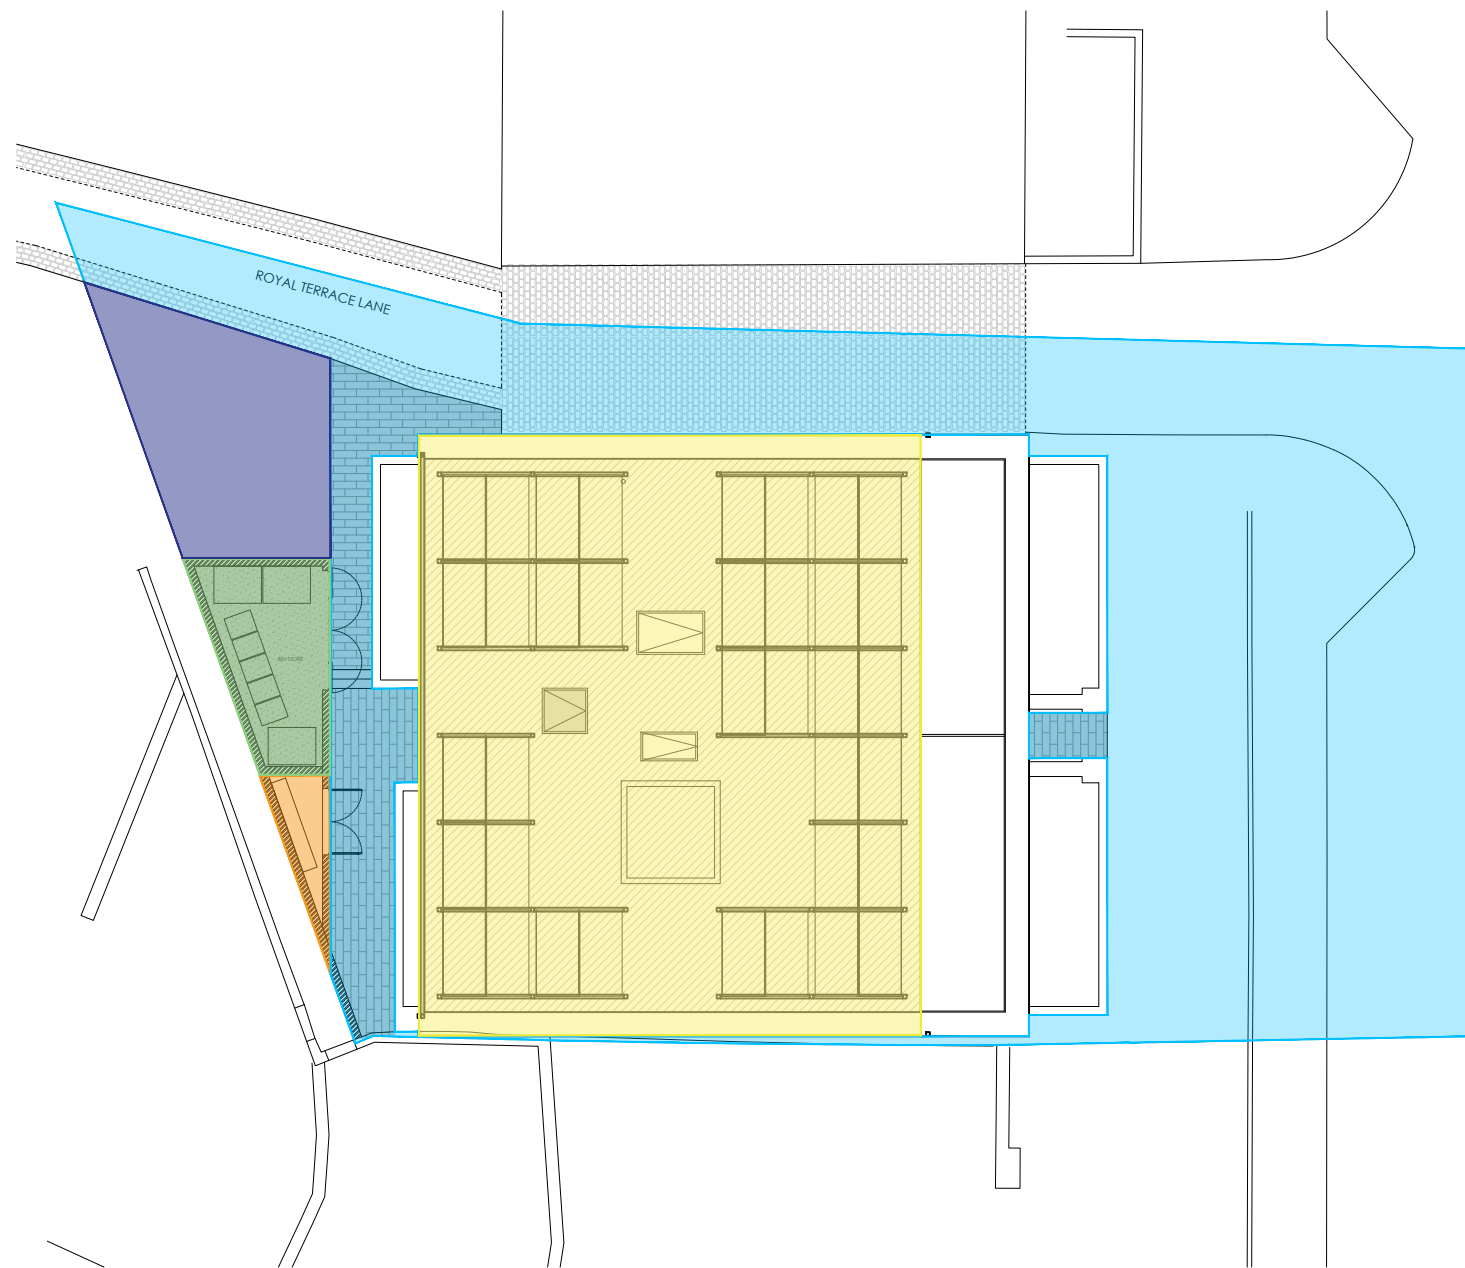


SITE PLAN
1:200

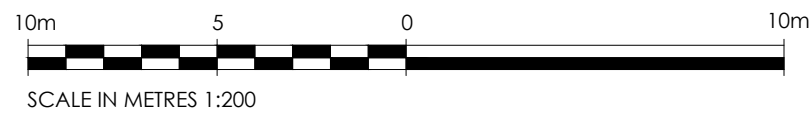


- COMMON ROOF
- COMMUNAL BIN STORE
- COMMON AREAS
- PRIVATE PARKING
- GAS METERS
- PLOT OWNERSHIP (EXTERNAL)
- PLOT OWNERSHIP (INTERNAL)

* THIS DRAWING IS FOR TITLE PURPOSES ONLY, NOT CONSTRUCTION

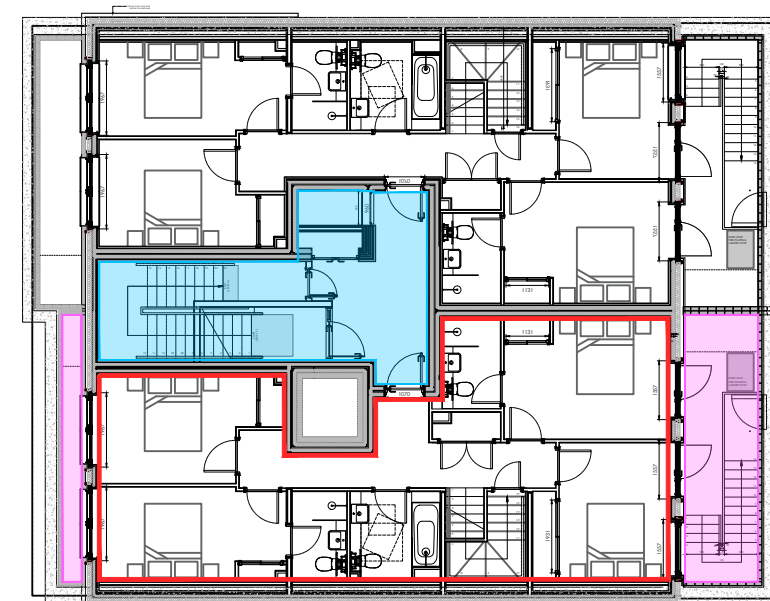

LEVEL -1 - PLOT 02
GROSS INTERNAL AREA = 82.46 sq.m

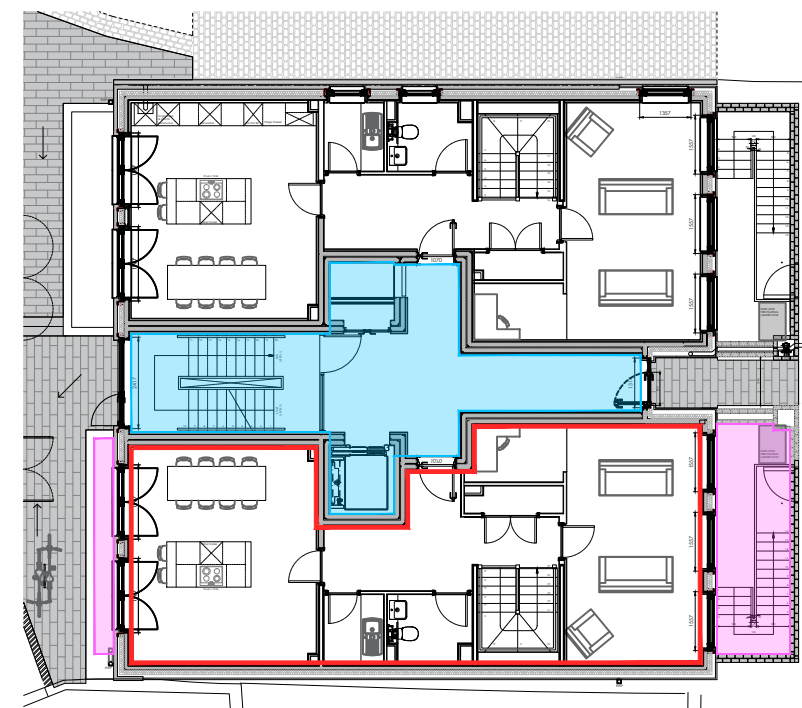


LEVEL 0 - PLOT 02
GROSS INTERNAL AREA = 81.38 sq.m

B	15.08.23 Updated as per solicitors comments	LG
A	15.08.23 Parking layout updated as per clients comments	LG
Rev.	Date	Details
		Drawn
		Checked


INFORMATION	
Project/Client:	Project No:
Proposed Residential Development	THE22-0015
North Claremont Street, Glasgow	Drawing No:
Carrichael Homes	L(-)-202
	Revision:
	B
Scale:	1:50 @ A1
Plot 02 Title Deeds	Date:
	08/2023
	Checked by:
	NE
	08/2023



24 North Silver Street, Aberdeen, AB10 1RL Telephone: 01224 586 277
 Email: info@the-ap.co.uk
 Website: www.the-ap.co.uk

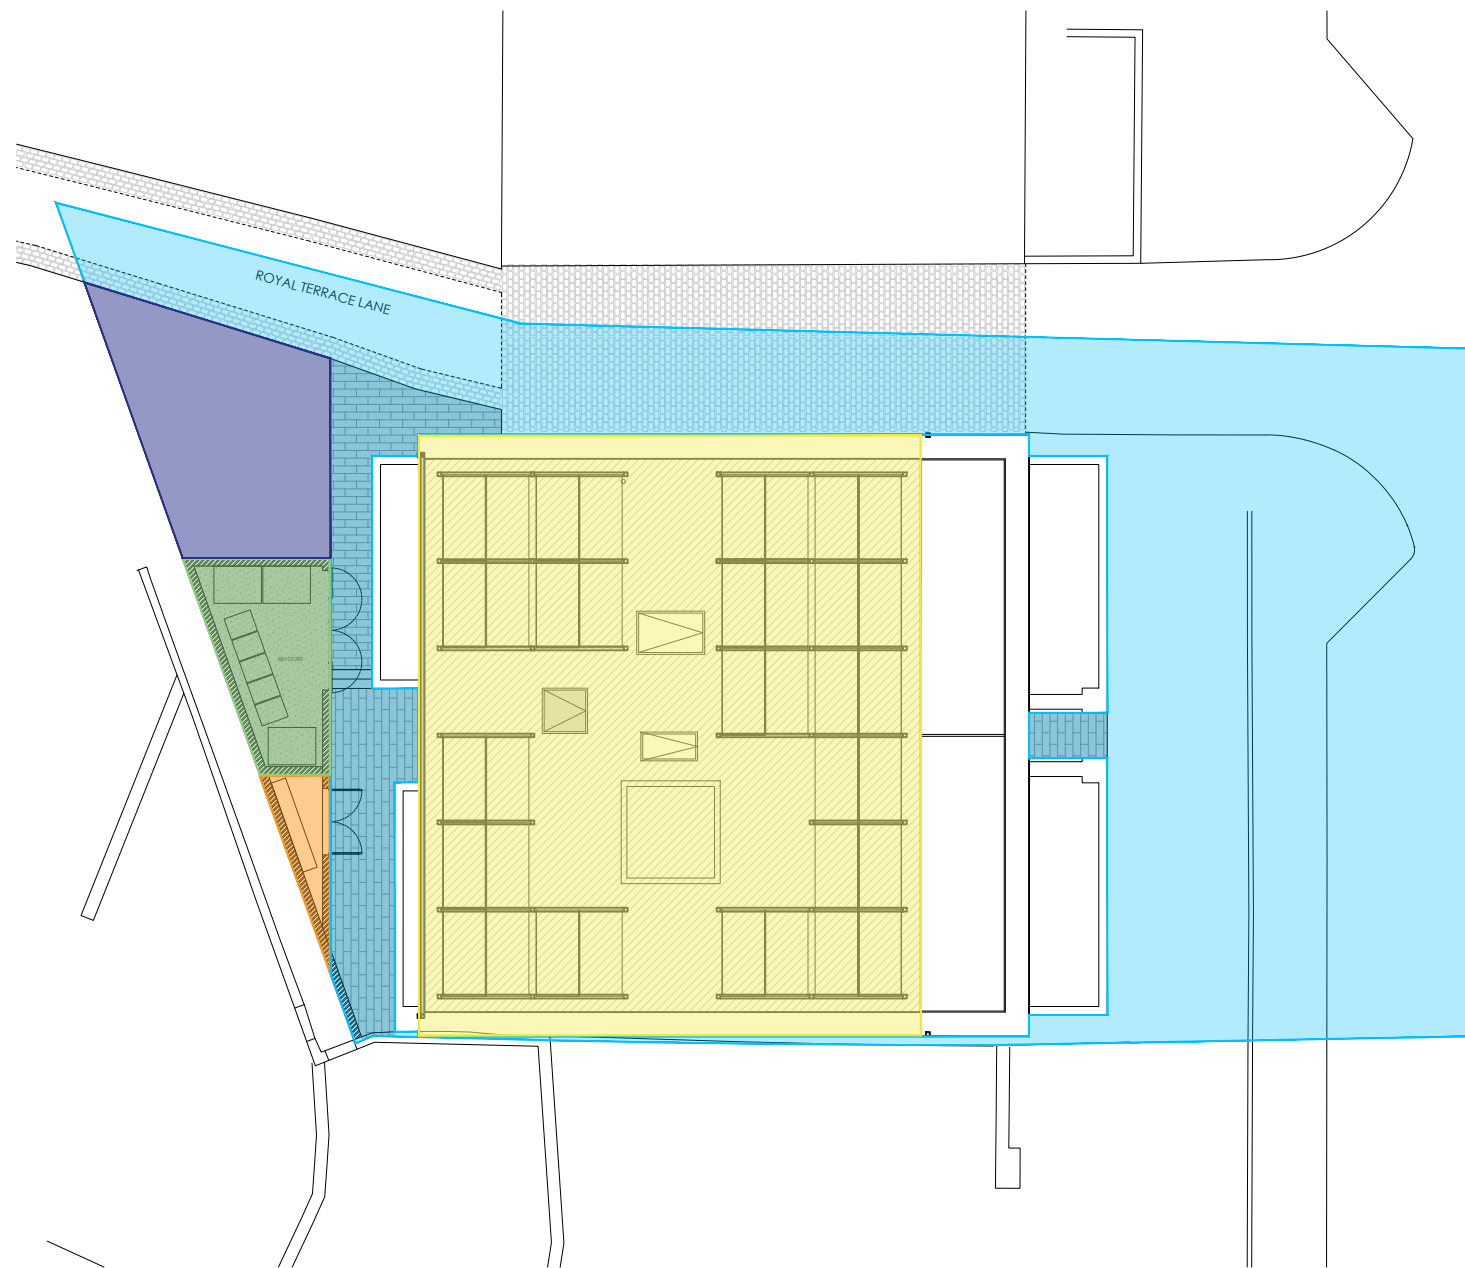


SITE PLAN
1:200

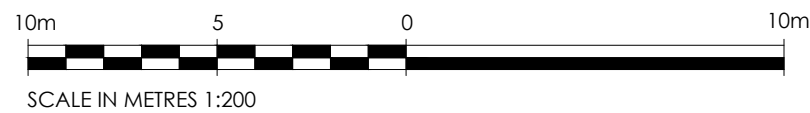

- COMMON ROOF
- COMMUNAL BIN STORE
- COMMON AREAS
- PRIVATE PARKING
- GAS METERS
- PLOT OWNERSHIP (EXTERNAL)
- PLOT OWNERSHIP (INTERNAL)

* THIS DRAWING IS FOR TITLE PURPOSES ONLY, NOT CONSTRUCTION

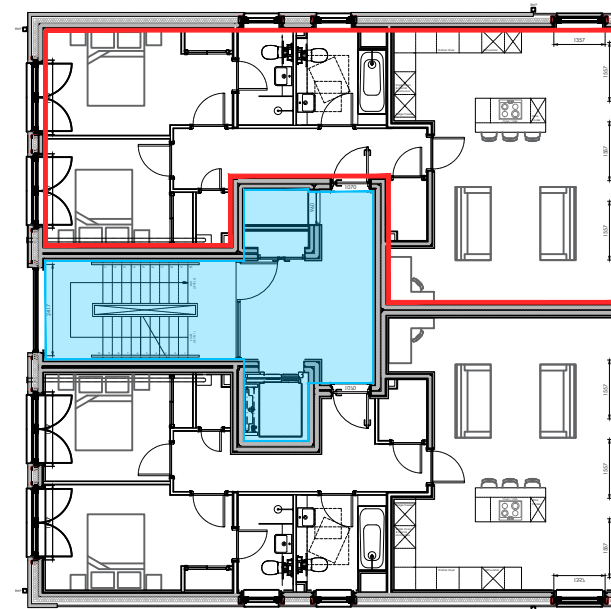

LEVEL 1 - PLOT 03
GROSS INTERNAL AREA = 86.98 sq.m


Rev.	Date	Details	Drawn	Checked
A	15.08.23	Parking layout updated as per clients comments	LG	

Issued for: **INFORMATION**


Project/Client:	Project No:
Proposed Residential Development North Claremont Street, Glasgow	THE22-0015
Carrichael Homes	Drawing No: L(-)-203
	Revision: A
Drawing:	Scale:
Plot 03 Title Deeds	1:50 @ A1
	Date:
	Drawn by:
	08/2023
	Checked by:
	08/2023
	NE



24 North Silver Street, Aberdeen, AB10 1RL Telephone: 01224 586 277
 Email: info@the-ap.co.uk
 Website: www.the-ap.co.uk

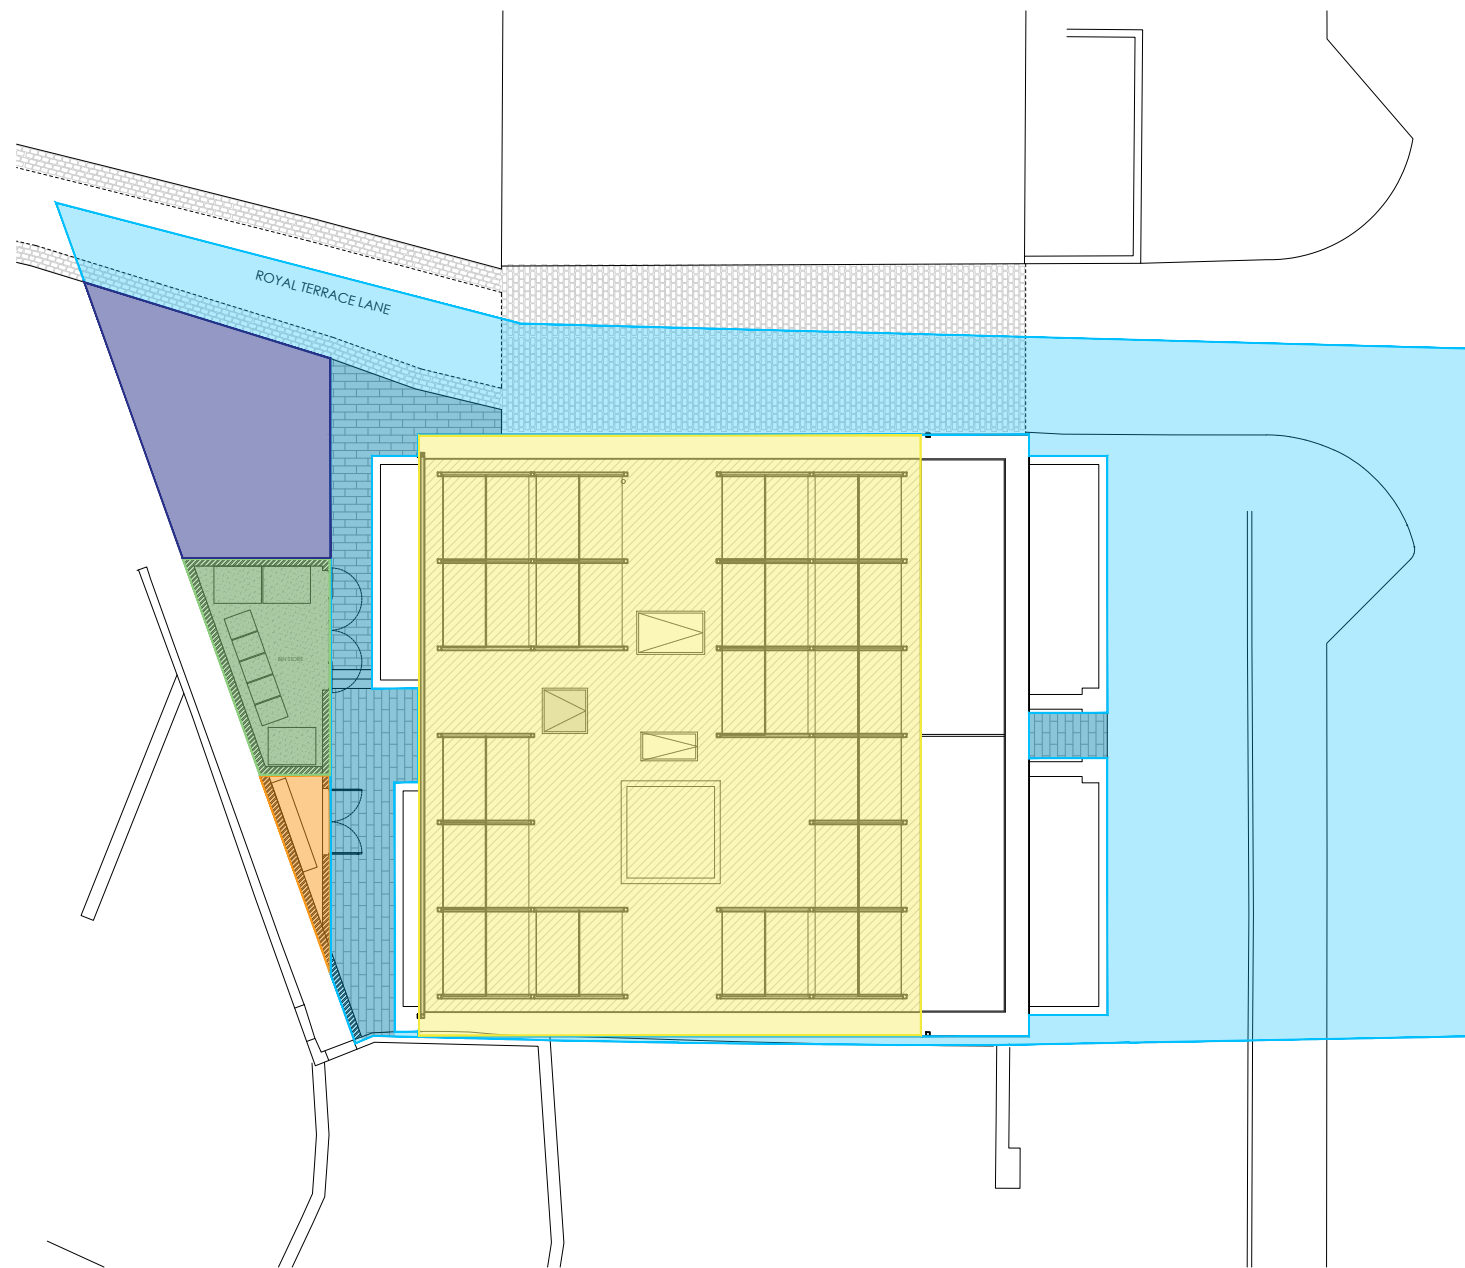


SITE PLAN
1:200

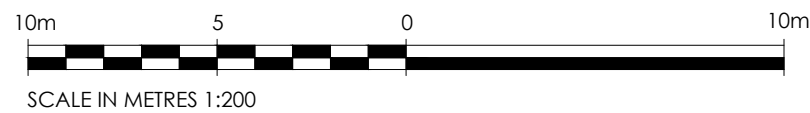

- COMMON ROOF
- COMMUNAL BIN STORE
- COMMON AREAS
- PRIVATE PARKING
- GAS METERS
- PLOT OWNERSHIP (EXTERNAL)
- PLOT OWNERSHIP (INTERNAL)

* THIS DRAWING IS FOR TITLE PURPOSES ONLY, NOT CONSTRUCTION

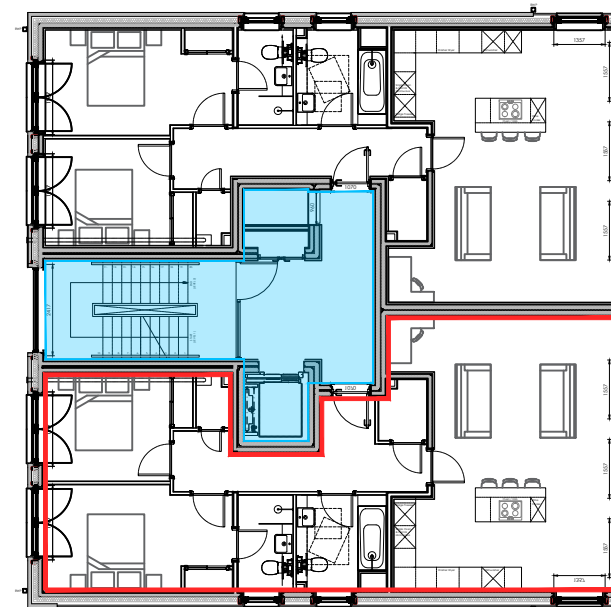

LEVEL 1 - PLOT 04
GROSS INTERNAL AREA = 88.42 sq.m


Rev.	Date	Details	Drawn	Checked
A	15.08.23	Parking layout updated as per clients comments	LG	

Issued for: **INFORMATION**


Project/Client:	Project No:
Proposed Residential Development North Claremont Street, Glasgow	THE22-0015
Carrichael Homes	Drawing No: L(-)-204
	Revision: A
Drawing:	Scale:
Plot 04 Title Deeds	1:50 @ A1
	Drawn by: Date:
	LG 08/2023
	Checked by: Date:
	NE 08/2023



24 North Silver Street, Aberdeen, AB10 1RL Telephone: 01224 586 277
 Email: info@the-ap.co.uk
 Website: www.the-ap.co.uk

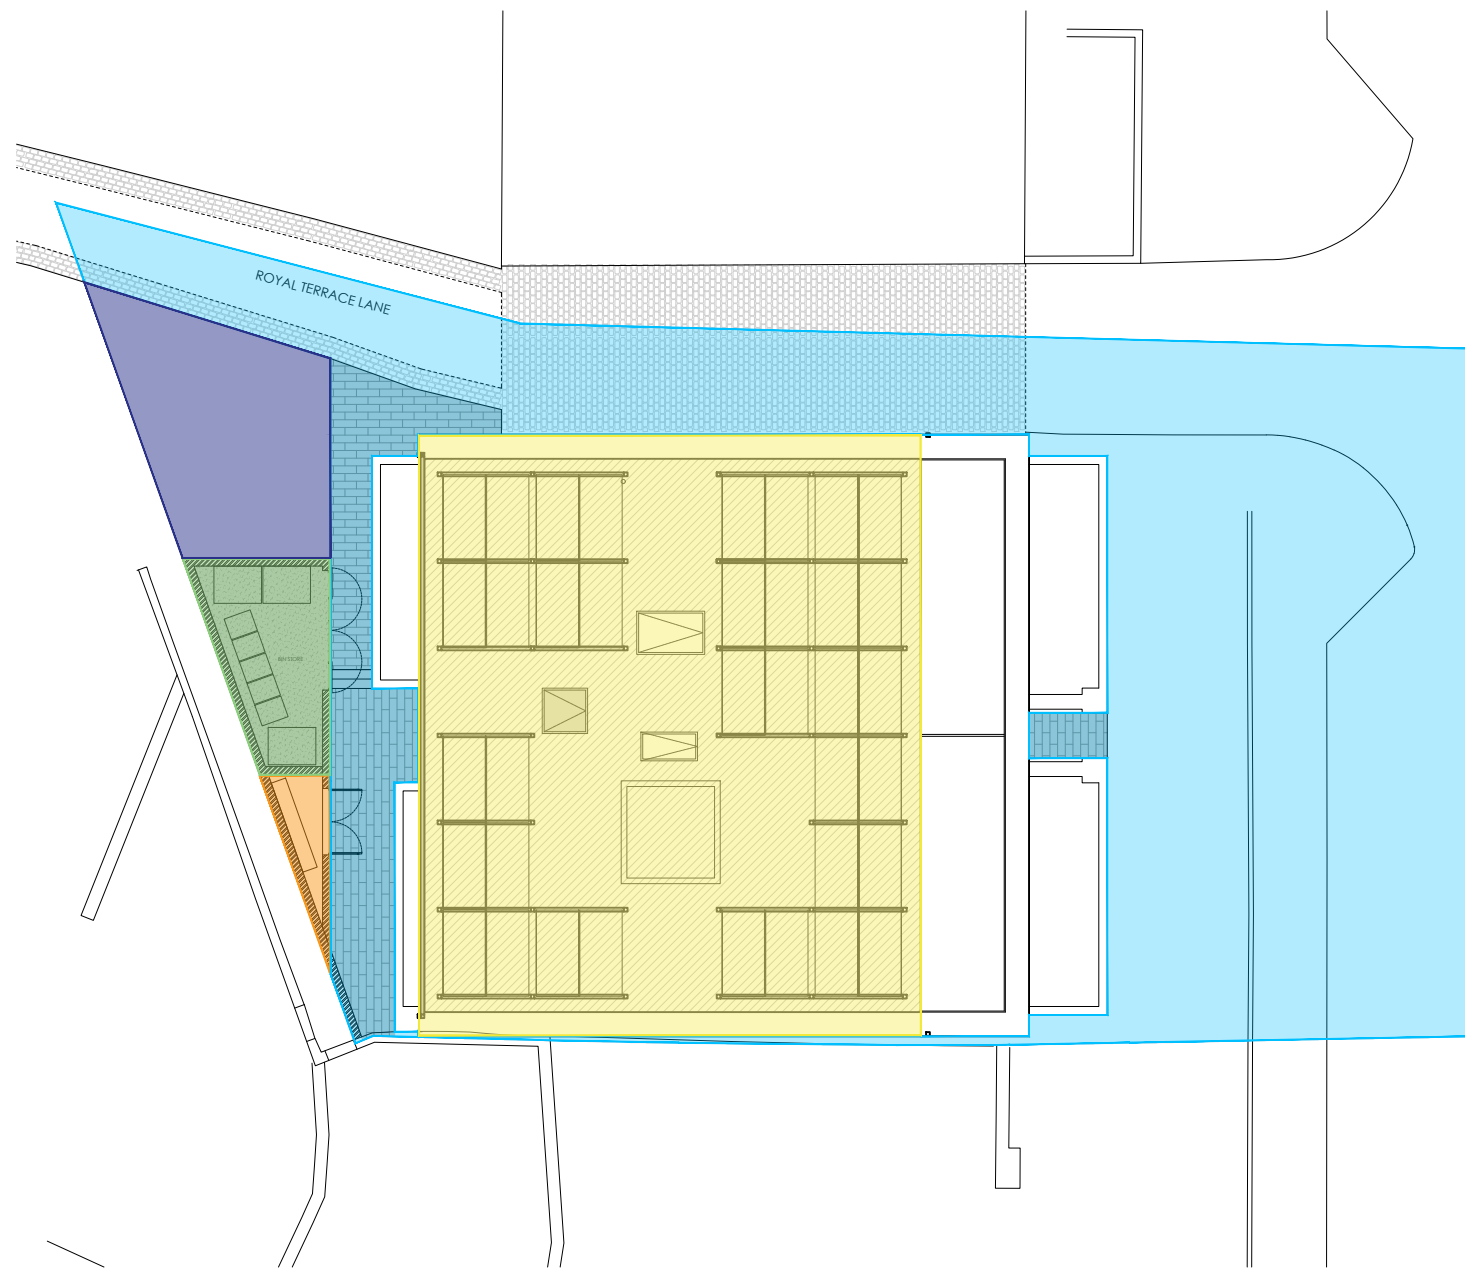


SITE PLAN
1:200

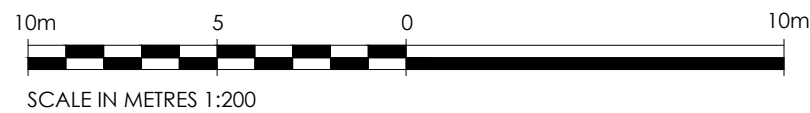

- COMMON ROOF
- COMMUNAL BIN STORE
- COMMON AREAS
- PRIVATE PARKING
- GAS METERS
- PLOT OWNERSHIP (EXTERNAL)
- PLOT OWNERSHIP (INTERNAL)

* THIS DRAWING IS FOR TITLE PURPOSES ONLY, NOT CONSTRUCTION

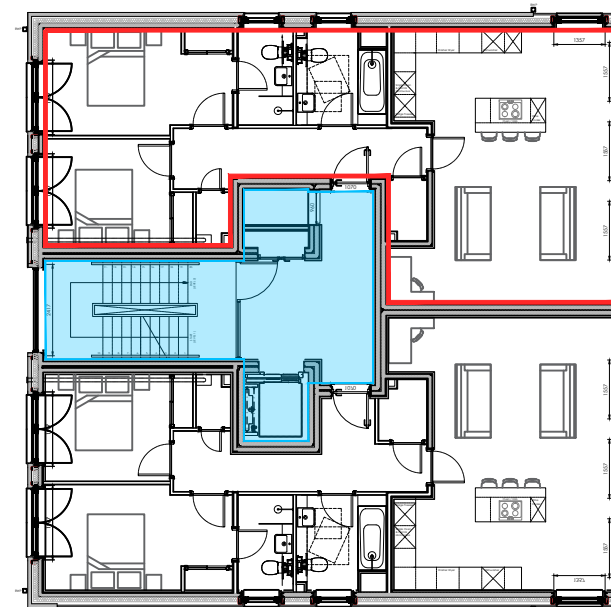

LEVEL 2 - PLOT 05
GROSS INTERNAL AREA = 86.98 sq.m


Rev.	Date	Details	Drawn	Checked
A	15.08.23	Parking layout updated as per clients comments	LG	

Issued for: **INFORMATION**


Project/Client:	Project No:
Proposed Residential Development North Claremont Street, Glasgow	THE22-0015
Carrichael Homes	Drawing No: L(-)205
	Revision: A
Drawing:	Scale:
Plot 05 Title Deeds	1:50 @ A1
	Drawn by: Date:
	LG 08/2023
	Checked by: Date:
	NE 08/2023



24 North Silver Street, Aberdeen, AB10 1RL Telephone: 01224 586 277
 Email: info@the-ap.co.uk
 Website: www.the-ap.co.uk

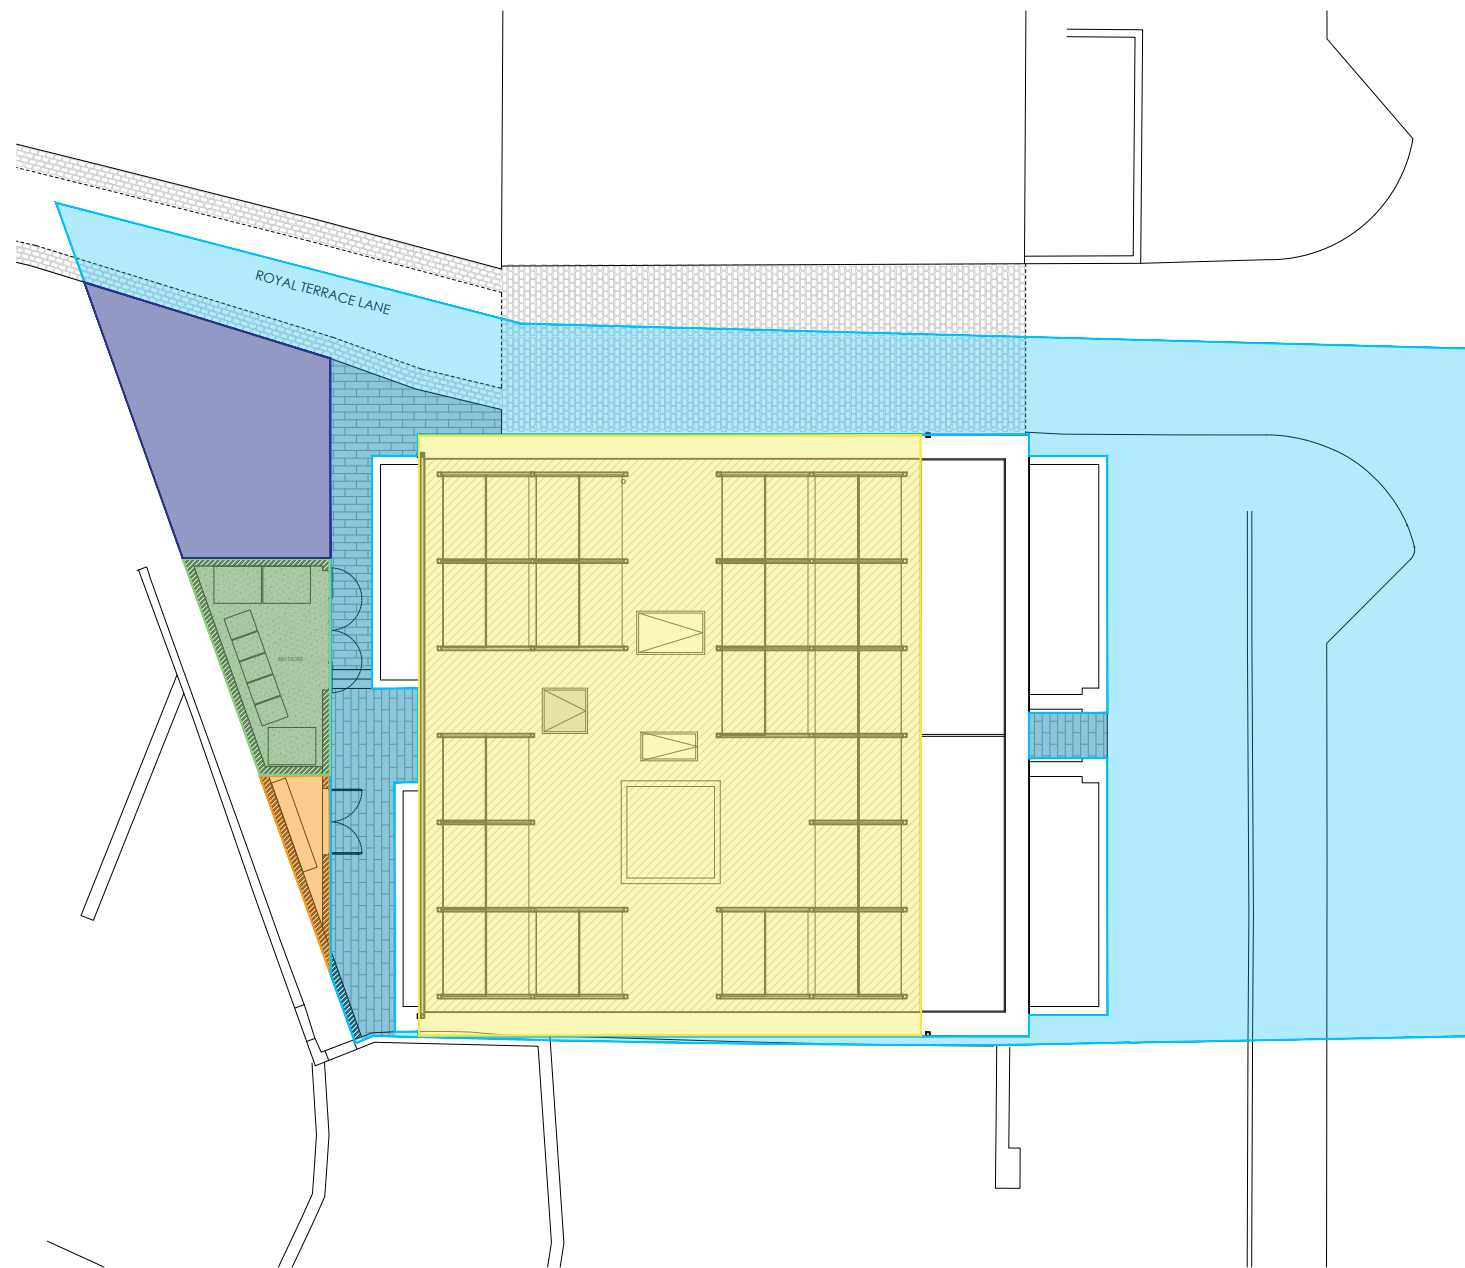


SITE PLAN
1:200

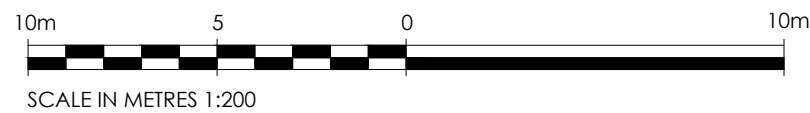

- COMMON ROOF
- COMMUNAL BIN STORE
- COMMON AREAS
- PRIVATE PARKING
- GAS METERS
- PLOT OWNERSHIP (EXTERNAL)
- PLOT OWNERSHIP (INTERNAL)

* THIS DRAWING IS FOR TITLE PURPOSES ONLY, NOT CONSTRUCTION

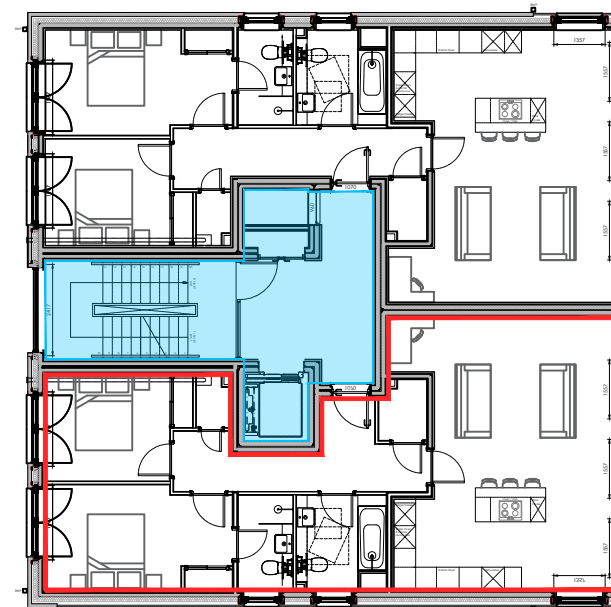

LEVEL 2 - PLOT 06
GROSS INTERNAL AREA = 88.42 sq.m


Rev.	Date	Details	Drawn	Checked
A	15.08.23	Parking layout updated as per clients comments	LG	

Issued for: **INFORMATION**


Project/Client:	Project No:
Proposed Residential Development North Claremont Street, Glasgow	THE22-0015
Carrichael Homes	Drawing No: L(-)-206
	Revision: A
Drawing:	Scale:
Plot 06 Title Deeds	1:50 @ A1
	Drawn by: Date:
	LG 08/2023
	Checked by: Date:
	NE 08/2023



24 North Silver Street, Aberdeen, AB10 1RL Telephone: 01224 586 277
 Email: info@the-ap.co.uk
 Website: www.the-ap.co.uk

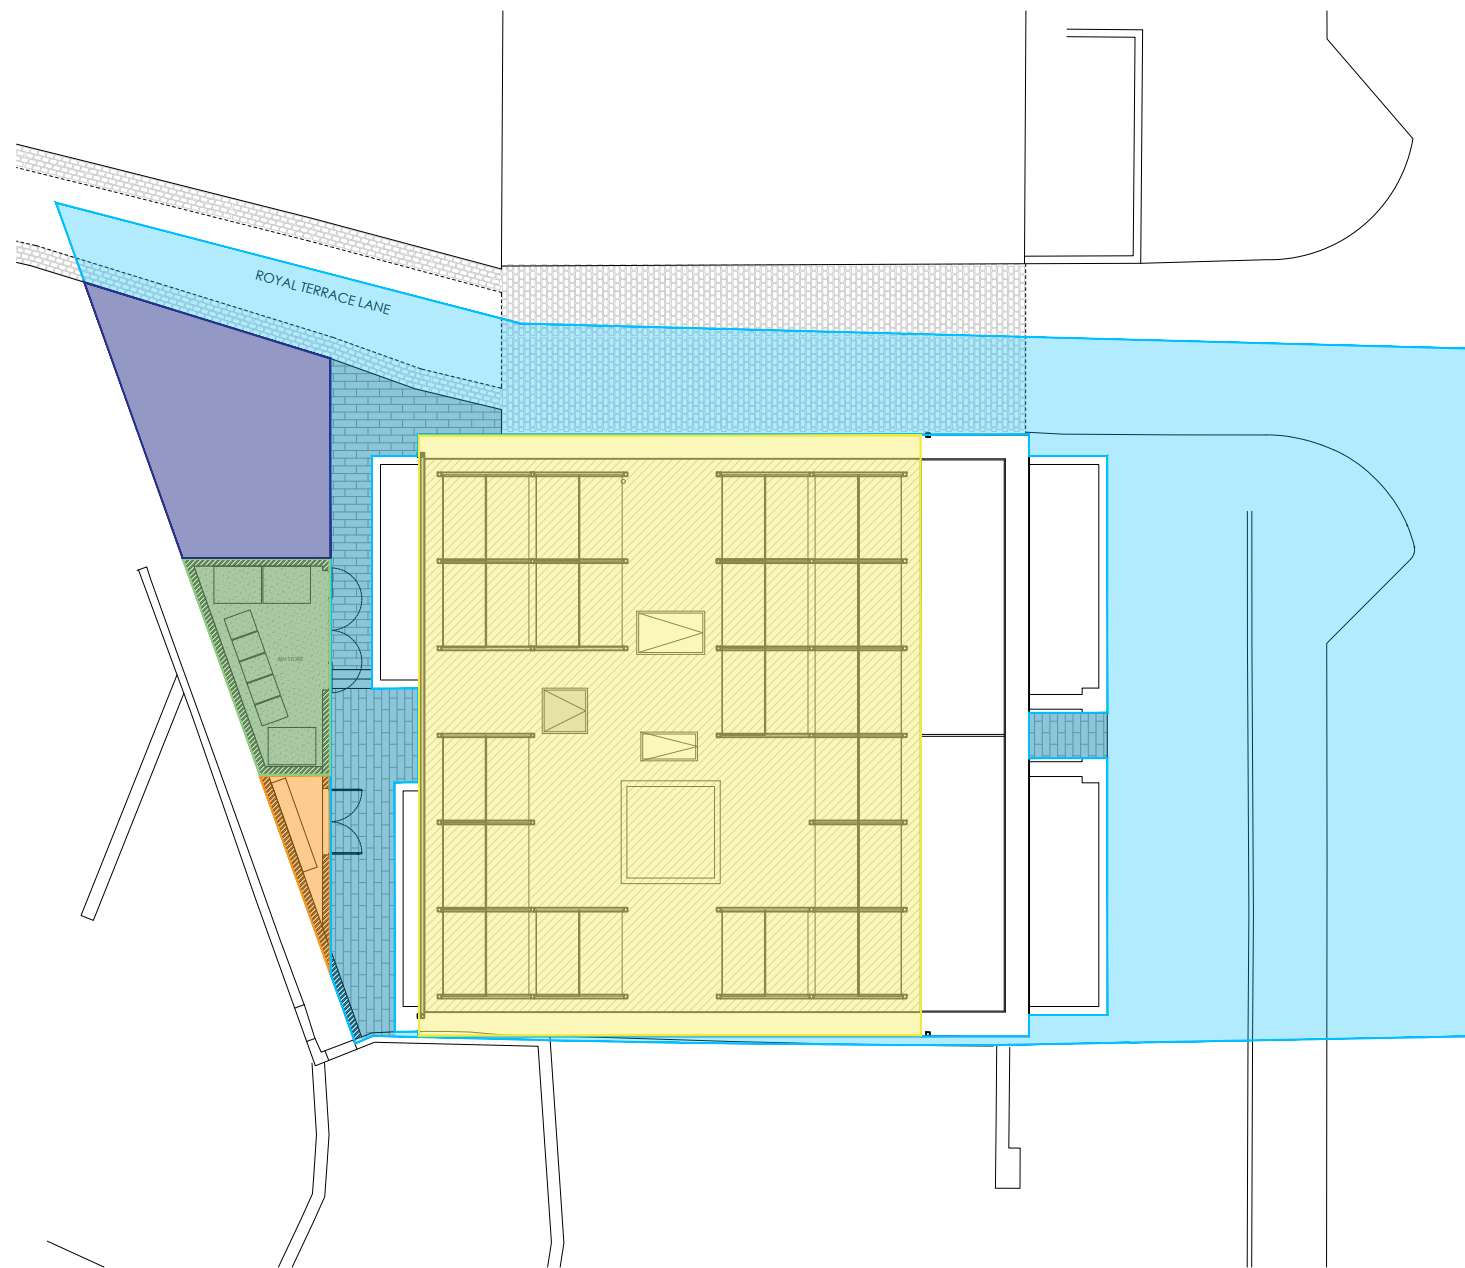


SITE PLAN
1:200

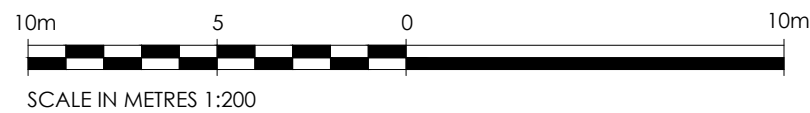

- COMMON ROOF
- COMMUNAL BIN STORE
- COMMON AREAS
- PRIVATE PARKING
- GAS METERS
- PLOT OWNERSHIP (EXTERNAL)
- PLOT OWNERSHIP (INTERNAL)

* THIS DRAWING IS FOR TITLE PURPOSES ONLY, NOT CONSTRUCTION

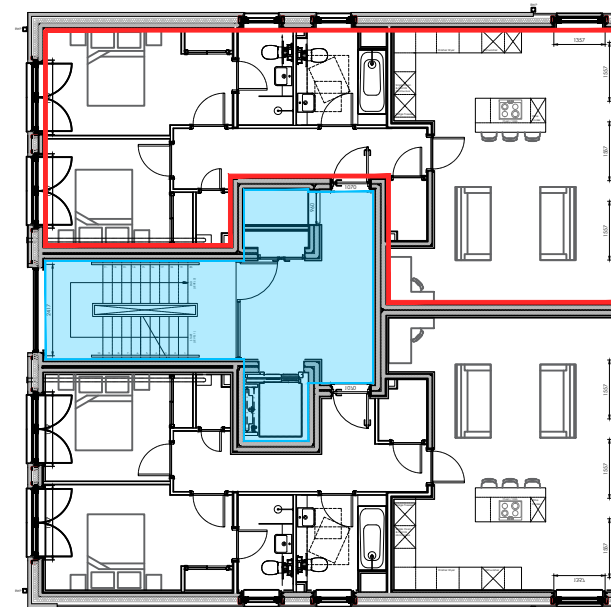

LEVEL 3 - PLOT 07
GROSS INTERNAL AREA = 86.98 sq.m


Rev.	Date	Details	Drawn	Checked
A	15.08.23	Parking layout updated as per clients comments	LG	

Issued for: **INFORMATION**


Project/Client:	Project No:
Proposed Residential Development North Claremont Street, Glasgow	THE22-0015
Carrichael Homes	Drawing No: L(-)-203
	Revision: A
Drawing:	Scale:
Plot 07 Title Deeds	1:50 @ A1
	Date:
	Drawn by:
	08/2023
	Checked by:
	08/2023
	NE



24 North Silver Street, Aberdeen, AB10 1RL Telephone: 01224 586 277
 Email: info@the-ap.co.uk
 Website: www.the-ap.co.uk

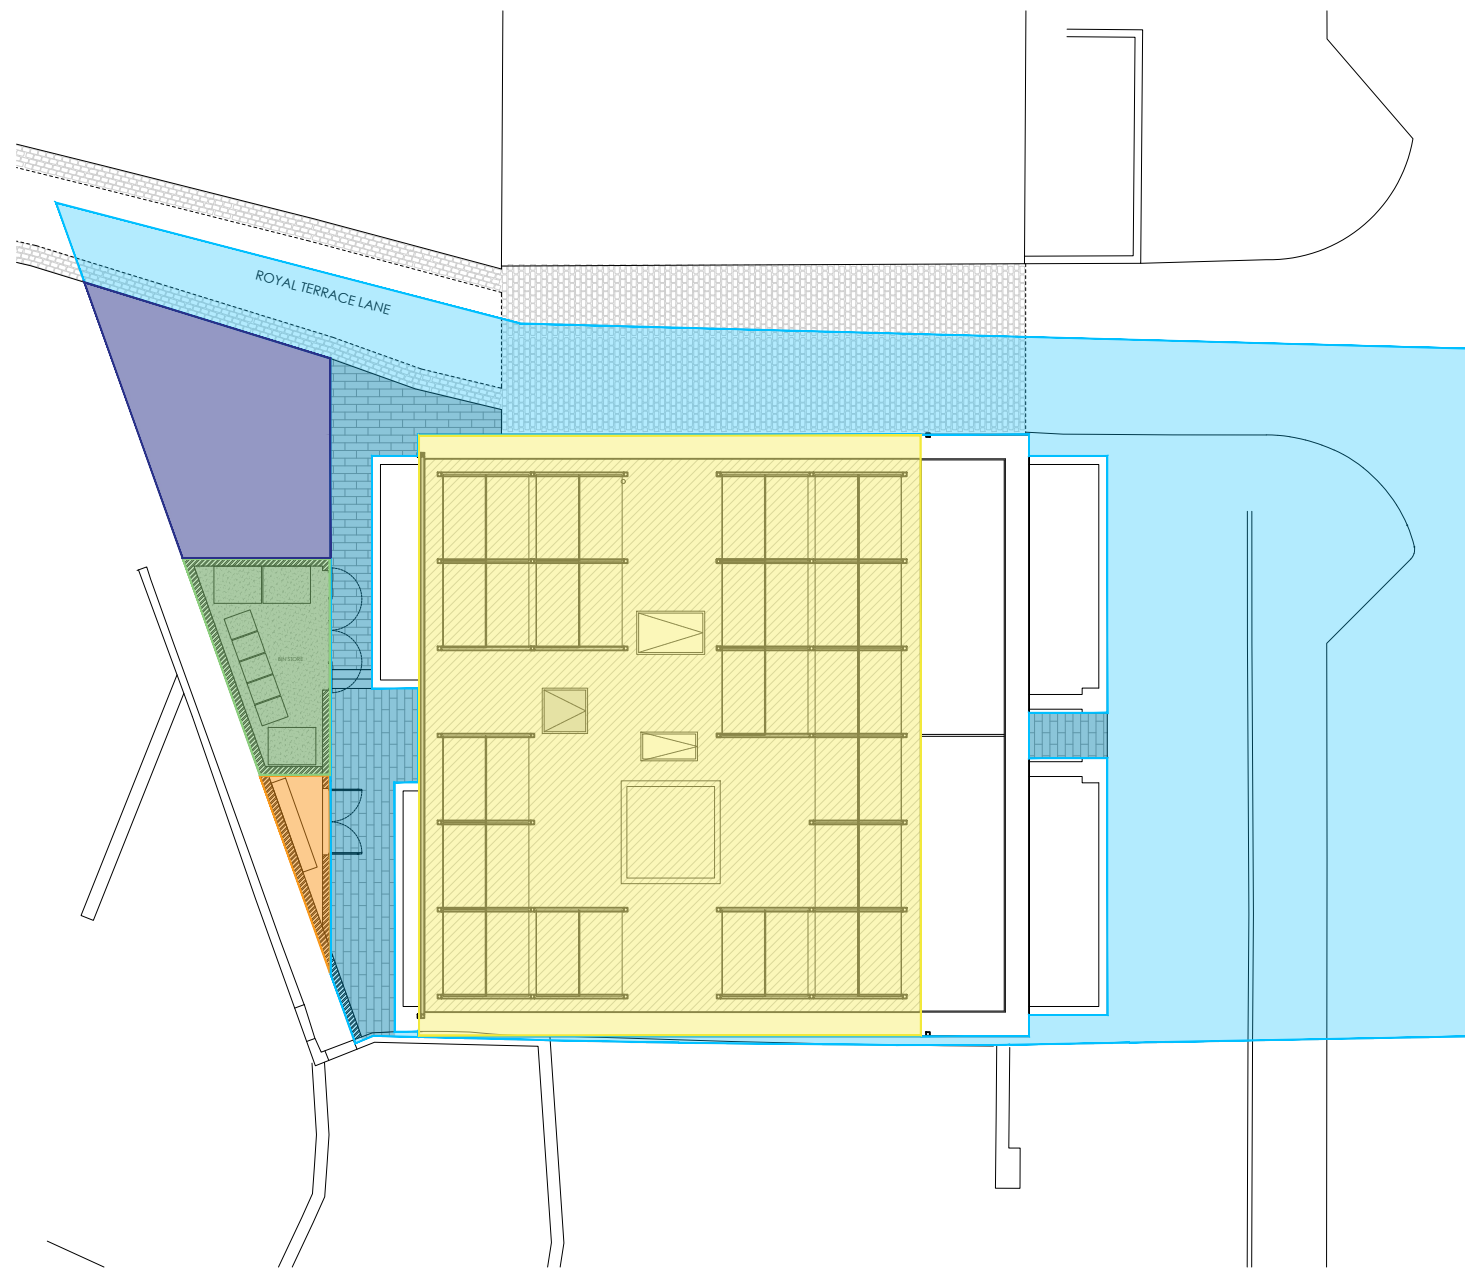


SITE PLAN
1:200

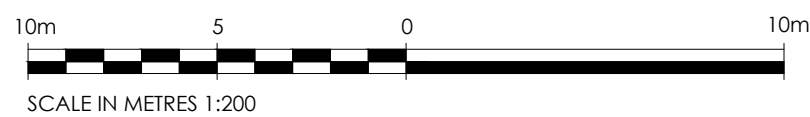

- COMMON ROOF
- COMMUNAL BIN STORE
- COMMON AREAS
- PRIVATE PARKING
- GAS METERS
- PLOT OWNERSHIP (EXTERNAL)
- PLOT OWNERSHIP (INTERNAL)

* THIS DRAWING IS FOR TITLE PURPOSES ONLY, NOT CONSTRUCTION

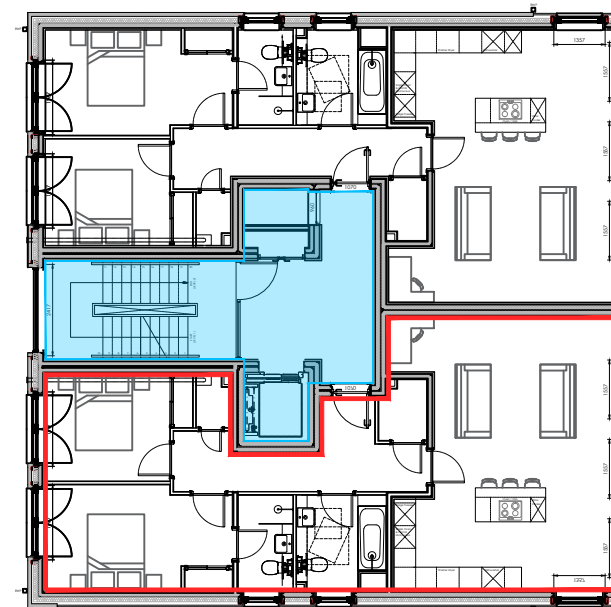

LEVEL 3 - PLOT 08
GROSS INTERNAL AREA = 88.42 sq.m


Rev.	Date	Details	Drawn	Checked
A	15.08.23	Parking layout updated as per clients comments	LG	

Issued for: **INFORMATION**


Project/Client:	Project No:
Proposed Residential Development North Claremont Street, Glasgow	THE22-0015
Carrichael Homes	Drawing No: L(-)-208
	Revision: A
Drawing:	Scale:
Plot 08 Title Deeds	1:50 @ A1
	Drawn by: Date:
	LG 08/2023
	Checked by: Date:
	NE 08/2023



24 North Silver Street, Aberdeen, AB10 1RL Telephone: 01224 586 277
 Email: info@the-ap.co.uk
 Website: www.the-ap.co.uk

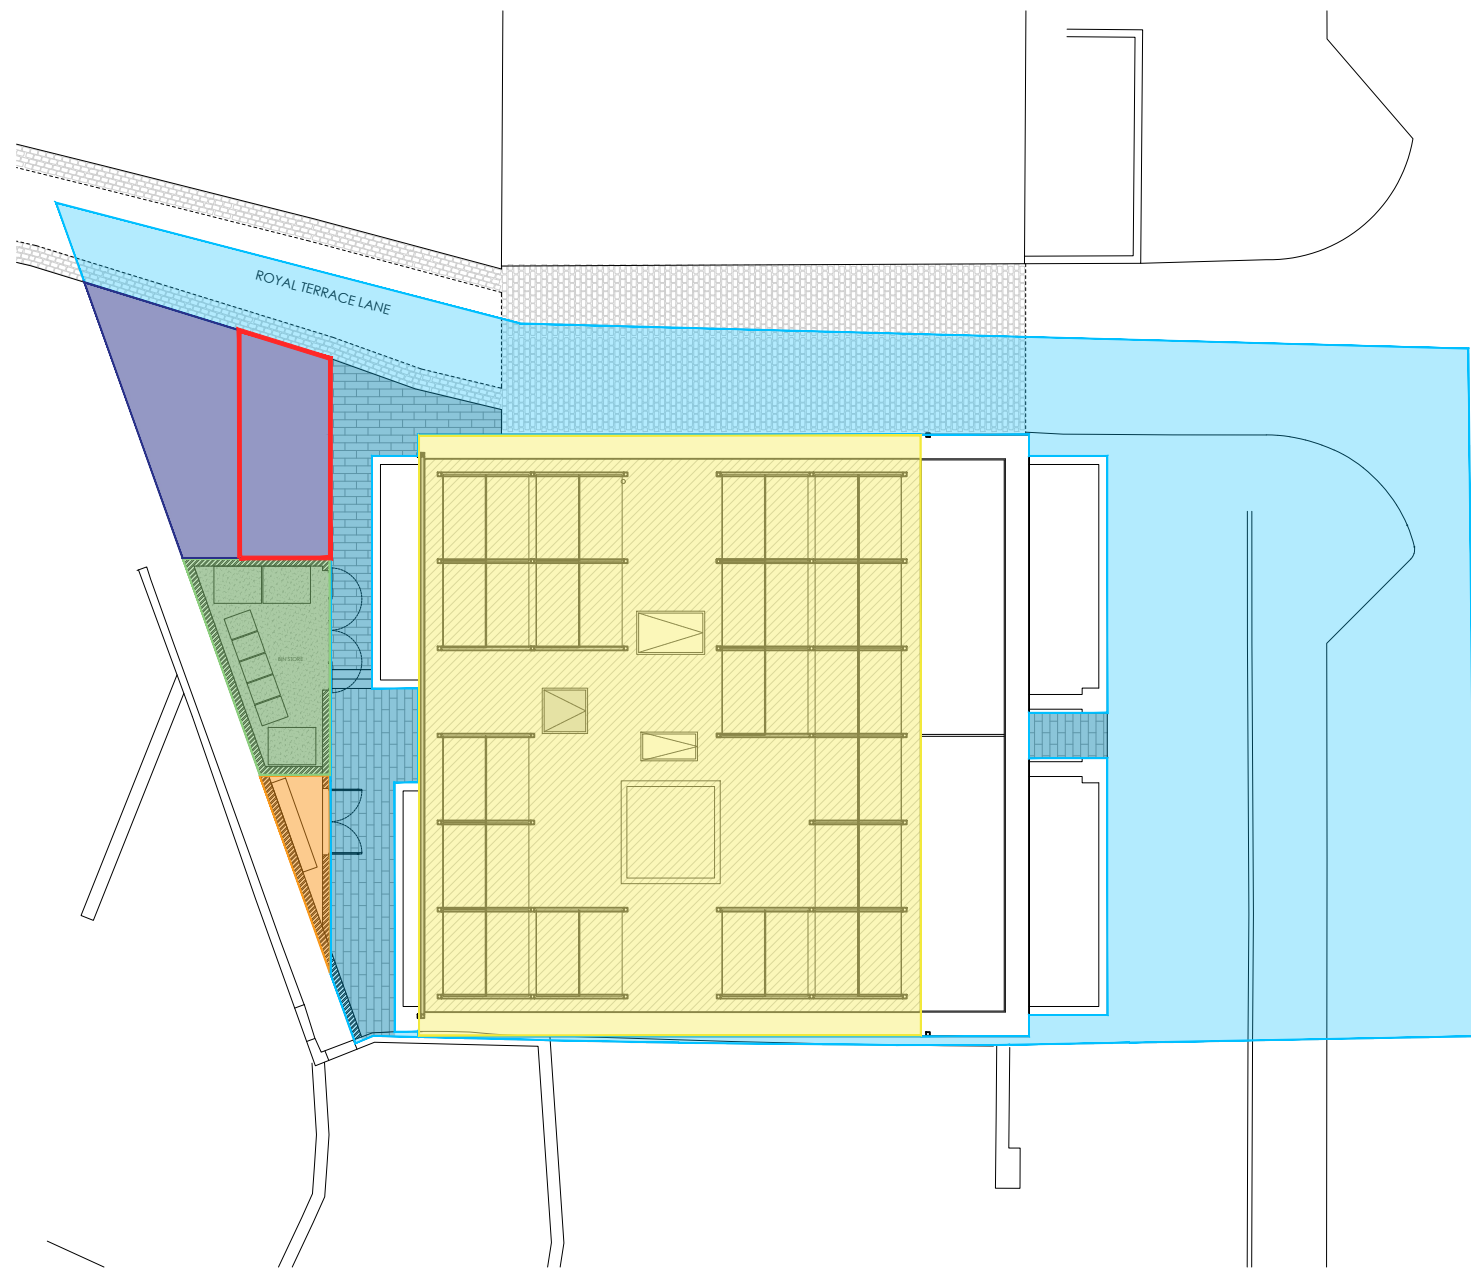


SITE PLAN
1:200

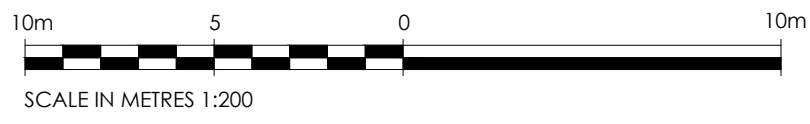


- COMMON ROOF
- COMMUNAL BIN STORE
- COMMON AREAS
- PRIVATE PARKING
- GAS METERS
- PLOT OWNERSHIP (EXTERNAL)
- PLOT OWNERSHIP (INTERNAL)

* THIS DRAWING IS FOR TITLE PURPOSES ONLY, NOT CONSTRUCTION

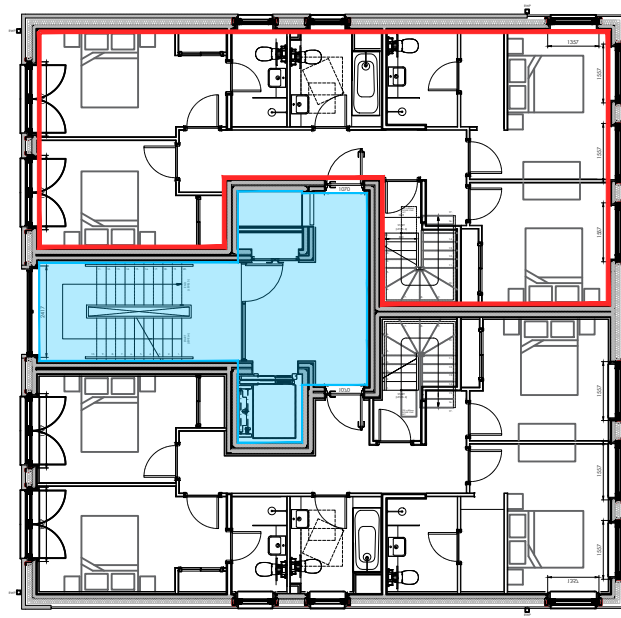

LEVEL 4 - PLOT 09
GROSS INTERNAL AREA = 86.98 sq.m

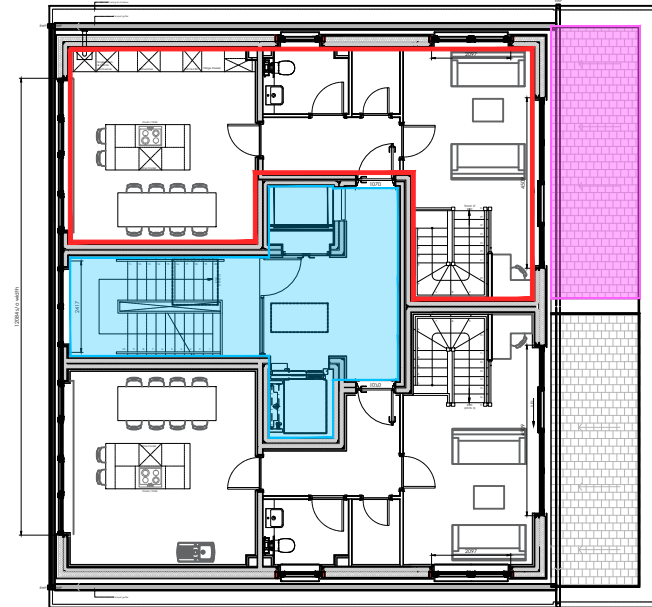

LEVEL 5 - PLOT 09
GROSS INTERNAL AREA = 59.46 sq.m

Rev.	Date	Details	Drawn	Checked
A	15.08.23	Parking layout updated as per clients comments	LG	


Issued for: **INFORMATION**

Project/Client:	Project No:
Proposed Residential Development North Claremont Street, Glasgow	THE22-0015
Carrichael Homes	Drawing No: L(-)-209
	Revision: A
Drawing:	Scale:
Plot 09 Title Deeds	1:50 @ A1
	Date:
	08/2023
	Checked by:
	NE
	08/2023


THE | Thain
Harrington
Edward
ARCHITECTURE + PLANNING

24 North Silver Street, Aberdeen, AB10 1RL Telephone: 01224 586 277
 Email: info@the-ap.co.uk
 Website: www.the-ap.co.uk

© THAIN HARRINGTON EDWARD CHARTERED ARCHITECTS AND TOWN PLANNING CONSULTANCY LIMITED

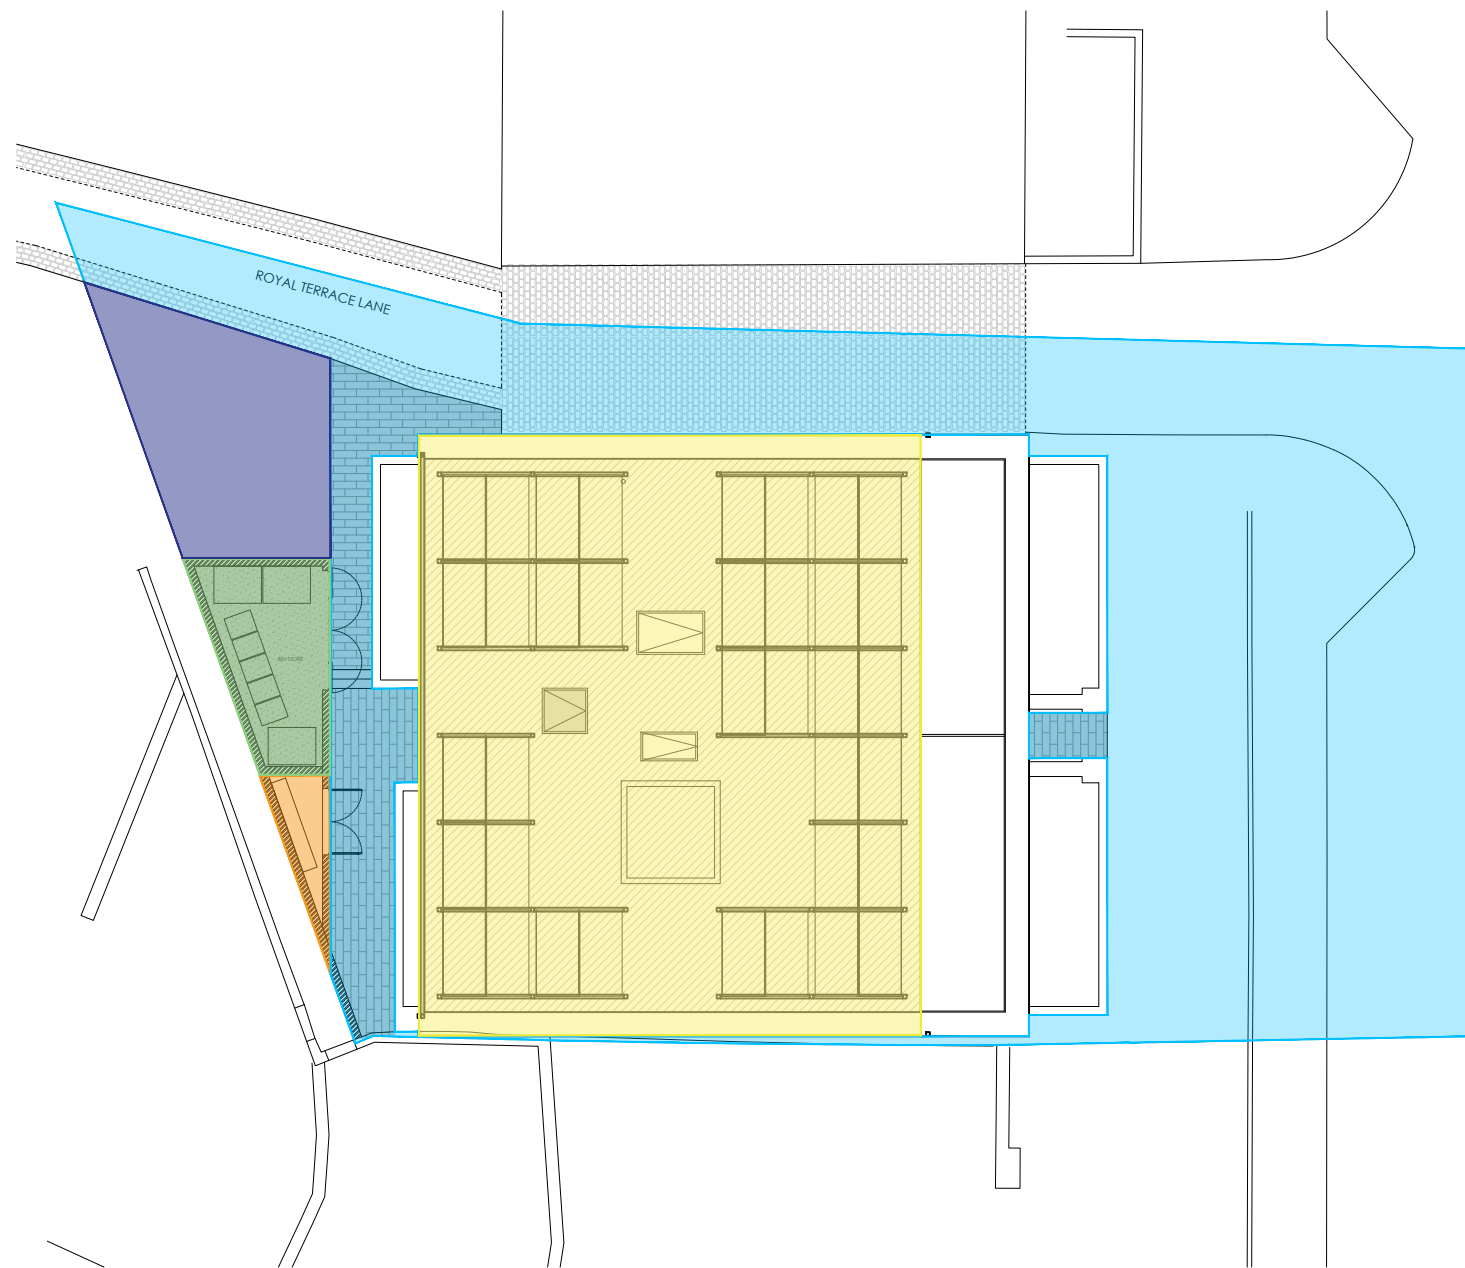


SITE PLAN
1:200

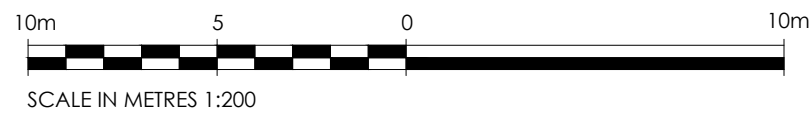


- COMMON ROOF
- COMMUNAL BIN STORE
- COMMON AREAS
- PRIVATE PARKING
- GAS METERS
- PLOT OWNERSHIP (EXTERNAL)
- PLOT OWNERSHIP (INTERNAL)

* THIS DRAWING IS FOR TITLE PURPOSES ONLY, NOT CONSTRUCTION

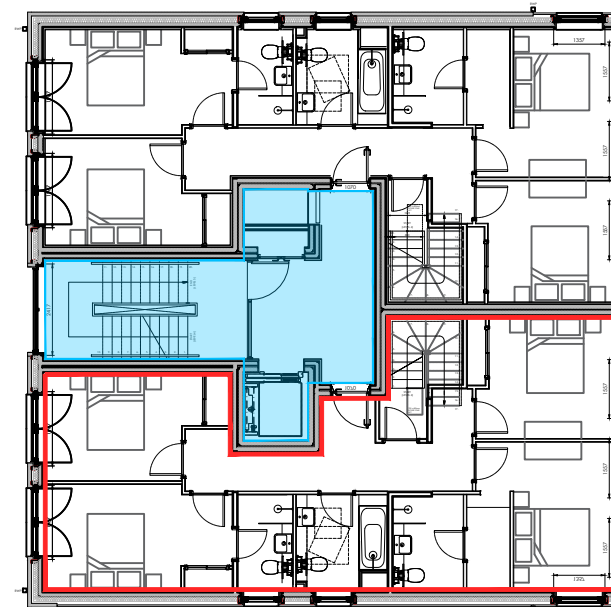

LEVEL 4 - PLOT 10
GROSS INTERNAL AREA = 88.43 sq.m

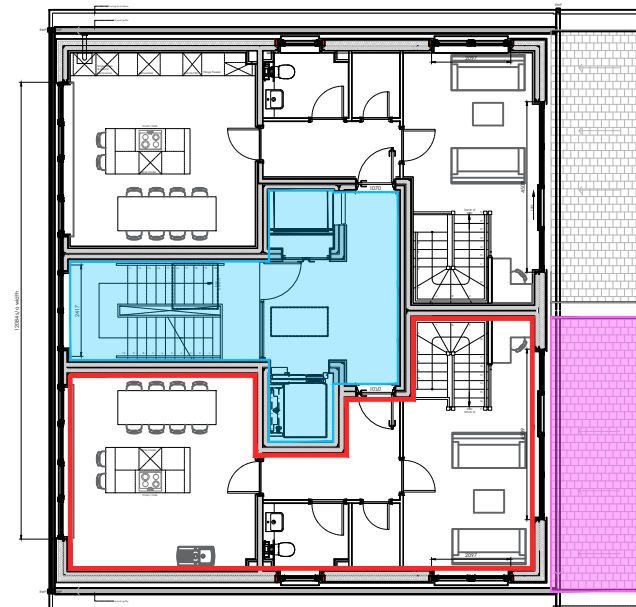

LEVEL 5 - PLOT 10
GROSS INTERNAL AREA = 60.90 sq.m

Rev.	Date	Details	Drawn	Checked
A	15.08.23	Parking layout updated as per clients comments	LG	

Issued for: **INFORMATION**

Project/Client:	Project No:
Proposed Residential Development North Claremont Street, Glasgow	THE22-0015
Carrichael Homes	Drawing No: L(-)210
	Revision: A
Drawing:	Scale:
Plot 10 Title Deeds	1:50 @ A1
	Date:
	Drawn by:
	LG
	Checked by:
	NE
	Date:
	08/2023

