




Site Plan : Scale 1 : 500

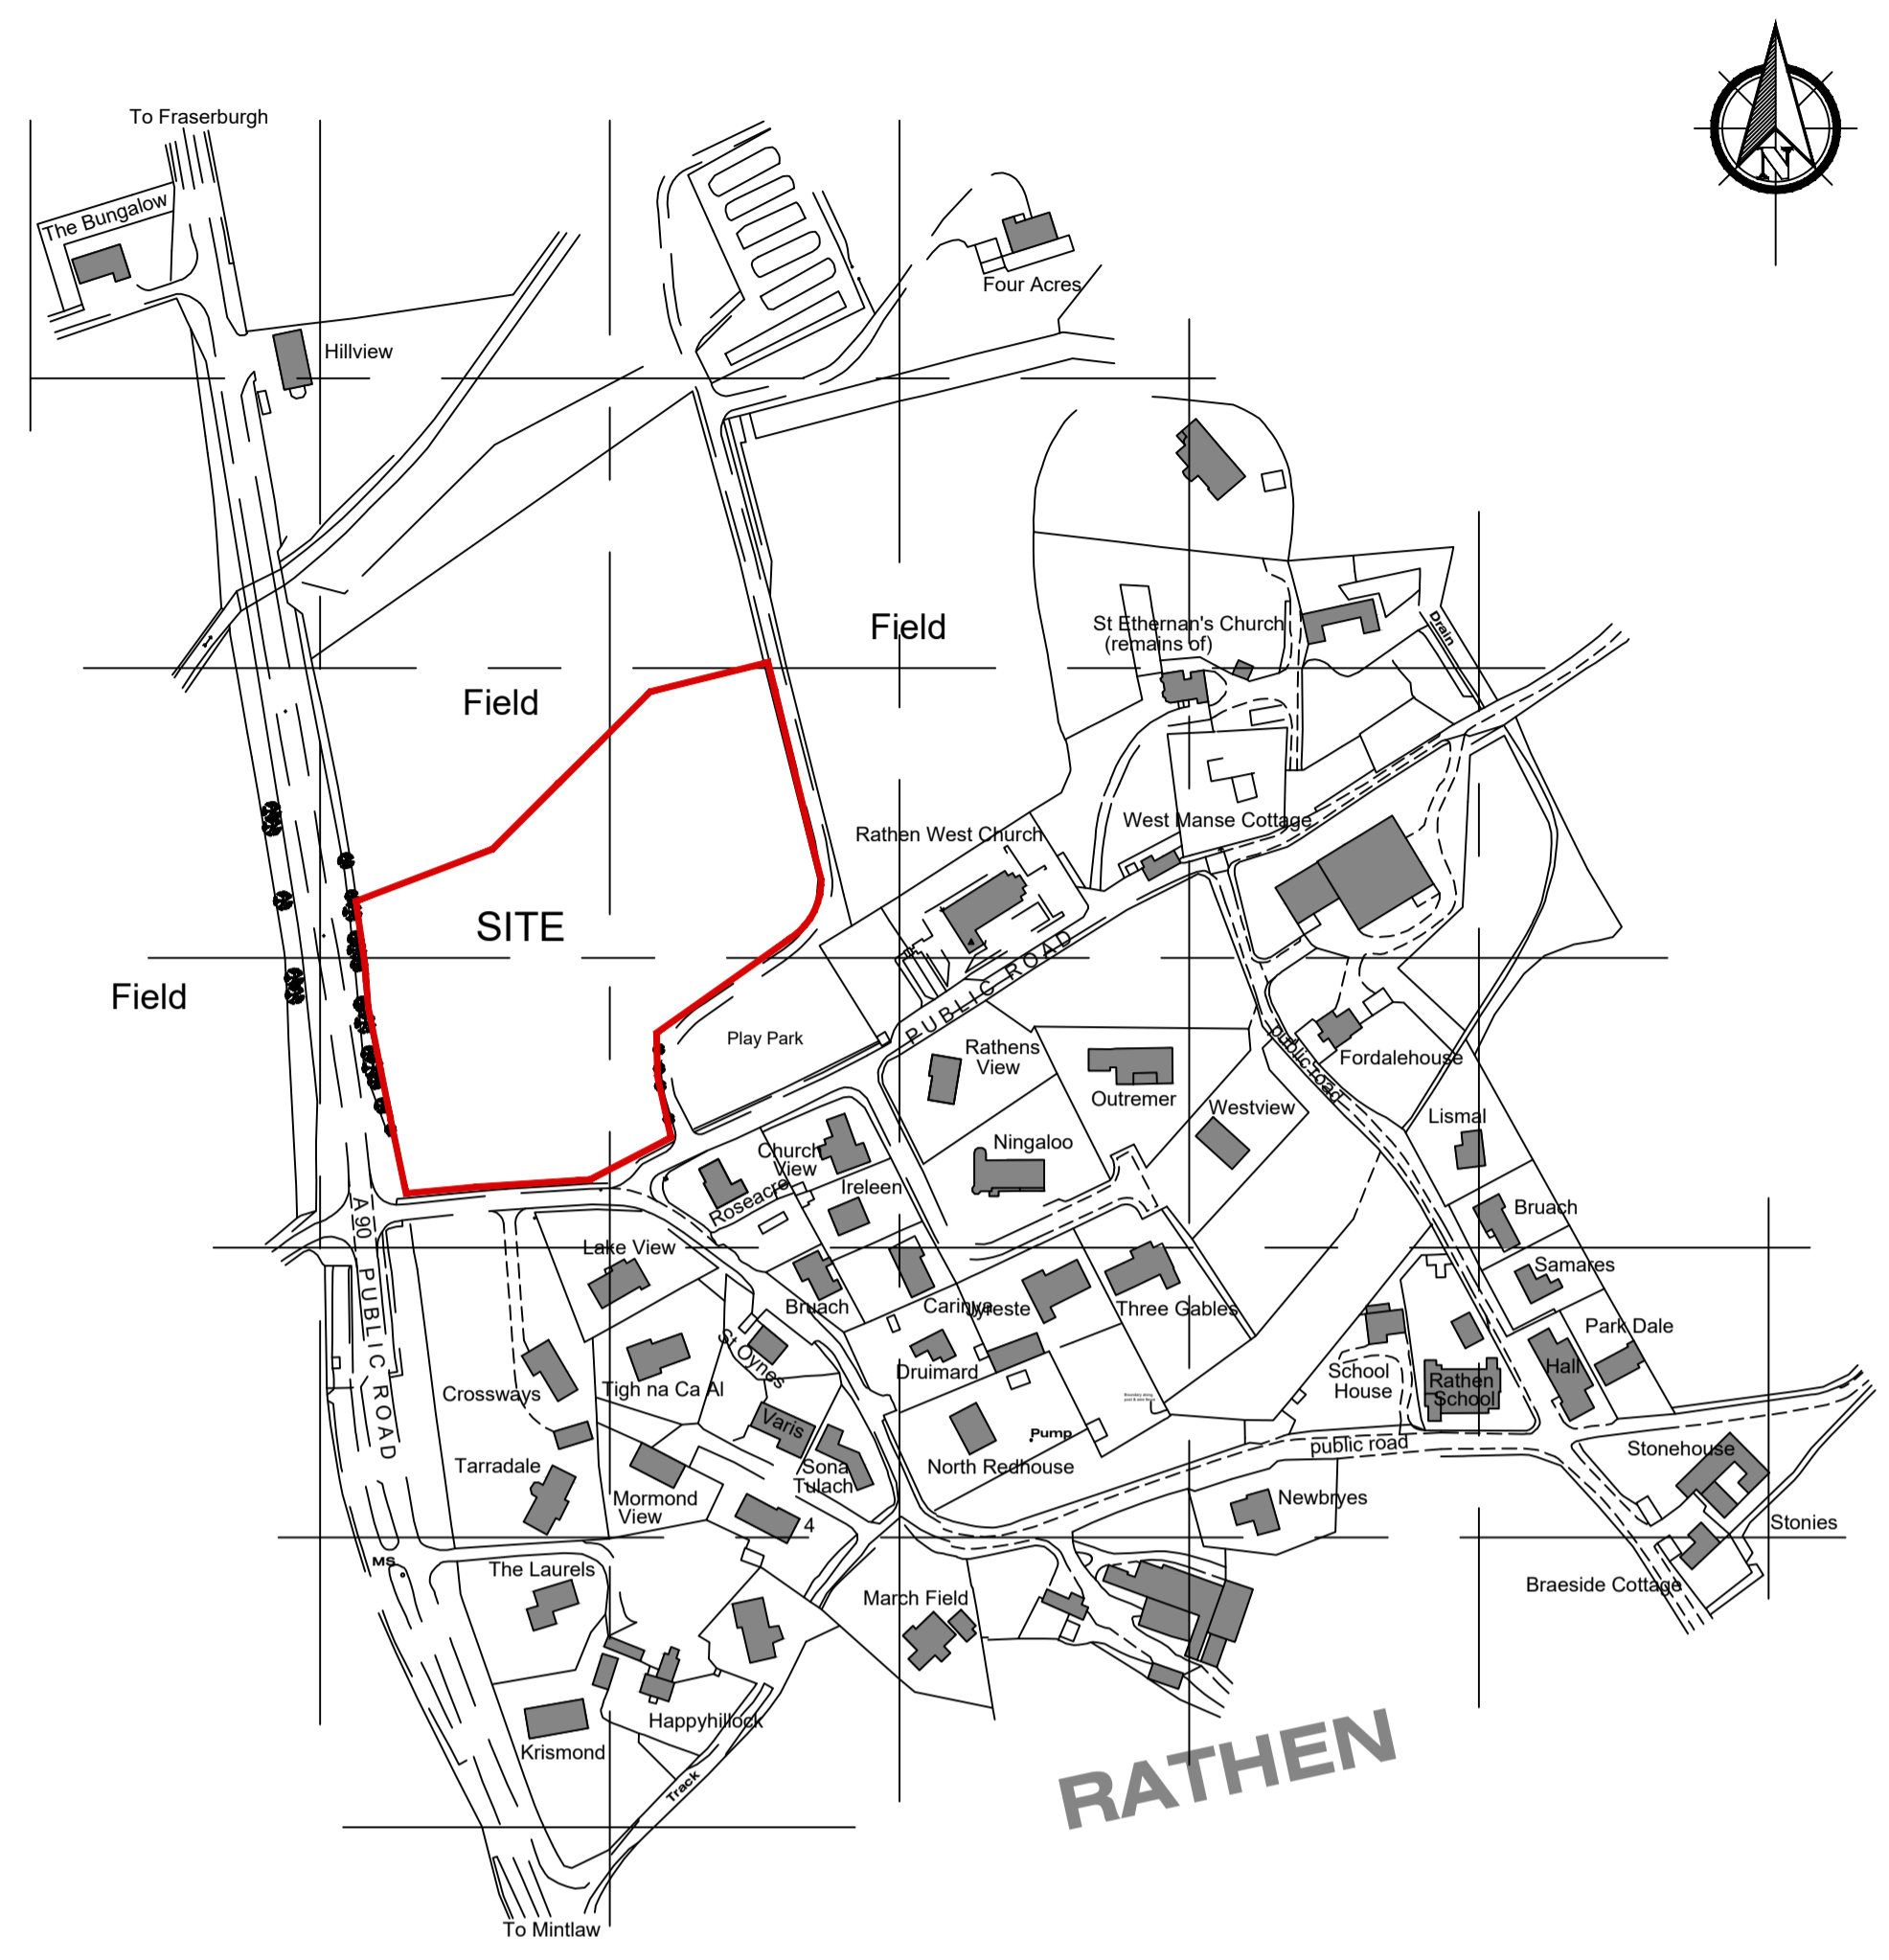

Location Plan : Scale 1 : 2500

The external boundaries and open spaces of the Development registered under xxx123456 have been DPA approved by:  
*Craig McFadden - 23 September 2021*  
 Craig McFadden (DPA Officer)

REV:	DESCRIPTION:	BY:	DATE:
------	--------------	-----	-------

**ecotech** Ecotech Architecture  
 Office 26  
 Fraserburgh Business Centre  
 South Harbour Road  
 Fraserburgh  
 AB43 9TN  
 liam@ecotecharchitecture.co.uk

CLIENT:  
 Colaren Homes

SITE:  
 Rathen  
 Fraserburgh

TITLE:  
 Site Plan & Location Plan

SCALE AT A1: 1:500, 1:2500	DATE: 15/09/2021	DRAWN: LR
PROJECT NO: RAT	DRAWING NO: T01	REVISION: 2