

OWNERSHIP SCHEDULE

SHARED PRIVATE DRIVE (1) - between Plots 130 and 131

SHARED PRIVATE COURTYARD (1) - between Plots 168 through 179

SHARED PRIVATE COURTYARD (2) - between Plots 143 through 154

SHARED PRIVATE COURTYARD (3) - between Plots 214 through 225

SHARED PRIVATE COURTYARD (4) - between Plots 233 through 244

SHARED PRIVATE COURTYARD (5) - between Plots 85 through 96

SHARED PRIVATE COURTYARD (6) - between Plots 51 through 62

SHARED PRIVATE COURTYARD (7) - between Plots 276 through 287

SHARED PRIVATE COURTYARD (8) - between Plots 269 through 280

SHARED PRIVATE COURTYARD (9) - between Plots 32 through 43

SHARED PRIVATE COURTYARD (10) - between Plots 253 through 264

SHARED PRIVATE COURTYARD (11) - between Plots 1 through 12

EXTERNAL REFUSE STORE (1) - between Plots 168-179, 180, 181

EXTERNAL REFUSE STORE (2) - between Plots 182, 184, 186 through 193

EXTERNAL REFUSE STORE (3) - between Plots 276 through 285

EXTERNAL REFUSE STORE (4) - between Plots 268 through 275

EXTERNAL REFUSE STORE (5) - between Plots 253 through 261

EXTERNAL REFUSE STORE (6) - between Plots 1 through 10

INTERNAL REFUSE STORE (1) - between Plots 199 through 213

INTERNAL REFUSE STORE (2) - between 214 through 232

INTERNAL REFUSE STORE (3) - between 233 through 252

INTERNAL REFUSE STORE (4) - between 233 through 252

INTERNAL BIKE STORE (1) - between Plots 168 through 198

INTERNAL BIKE STORE (2) - between Plots 199 through 213

INTERNAL BIKE STORE (3) - between Plots 214 through 232

INTERNAL BIKE STORE (4) - between Plots 233 through 252

Key

- Overall Site Boundary
- Shared Common Areas Within Flatted Blocks
- Shared Private Driveways (see ownership schedule)
- Shared Private Courtyards (see ownership schedule)



Cairnlee House, Callendar Business Park
Callendar Road, Falkirk, FK1 1XE.
Tel 01324 600000 Fax 01324 600001
www.cala.co.uk

JOB TITLE
Edinburgh, West Criags

DRAWING TITLE
**DPA Site Plan
Ground Level**

The development registered under title MID234914 and plots 001 to 134, 136 to 139, 143 to 156, 165 to 285 within have been DPA approved on behalf of:

The Keeper 27th May 2024
Keeper of the Registers of Scotland

SCALE: 1:1000 SHEET SIZE: A1 DATE: Jul 23

DRAWN BY: DM	PRELIMINARY	FINAL
CHECKED BY:	CENTRAL MASTERED	DEVELOPMENT MASTERED
SITE EA00213	MECOSKER VER DPA(00)	DRG No. REV C

Copyright Cala Management Limited



Meadowfield Farm Cottages



OWNERSHIP SCHEDULE

SHARED PRIVATE DRIVE (1) - between Plots 130 and 131

SHARED PRIVATE DRIVE (2) - between Plots 132 and 133

SHARED PRIVATE DRIVE (3) - between Plots 134 and 135

SHARED PRIVATE DRIVE (4) - between Plots 136 and 137

SHARED PRIVATE DRIVE (5) - between Plots 138 and 139

SHARED PRIVATE DRIVE (6) - between Plots 140 and 141

SHARED PRIVATE DRIVE (7) - between Plots 142 and 143

SHARED PRIVATE DRIVE (8) - between Plots 144 and 145

SHARED PRIVATE DRIVE (9) - between Plots 146 and 147

SHARED PRIVATE DRIVE (10) - between Plots 148 and 149

SHARED PRIVATE DRIVE (11) - between Plots 150 and 151

EXTERNAL REFUSE STORE (1) - between Plots 168-179, 180,181

EXTERNAL REFUSE STORE (2) - between Plots 182,184,186 through 188

EXTERNAL REFUSE STORE (3) - between Plots 276 through 285

EXTERNAL REFUSE STORE (4) - between Plots 268 through 275

EXTERNAL REFUSE STORE (5) - between Plots 253 through 261

EXTERNAL REFUSE STORE (6) - between Plots 1 through 10

INTERNAL REFUSE STORE (1) - between Plots 199 through 213

INTERNAL REFUSE STORE (2) - between 214 through 232

INTERNAL REFUSE STORE (3) - between 233 through 252

INTERNAL REFUSE STORE (4) - between 233 through 252

INTERNAL BIKE STORE (1) - between Plots 168 through 198

INTERNAL BIKE STORE (2) - between Plots 199 through 213

INTERNAL BIKE STORE (3) - between Plots 214 through 232

INTERNAL BIKE STORE (4) - between Plots 233 through 252




Cairnlee House, Callendar Business Park
 Callendar Road, Falkirk, FK1 1XE,
 Tel 01324 600000 Fax 01324 600001
 www.cala.co.uk

JOB TITLE
Edinburgh, West Criags


DRAWING TITLE
**DPA Site Plan
 1st Floor Level**

SCALE:1:1000 SHEET SIZE:A1 DATE: Jul 23

DRAWN BY: DM	PRELIMINARY	FINAL				
CHECKED BY:	CENTRAL MASTERED	DEVELOPMENT MASTERED				
SITE	MECOSKER	VER	MOD	DRG No.	REV	PLOT
EA00213				DPA(01)	C	

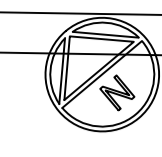

Meadowfield Farm Cottages

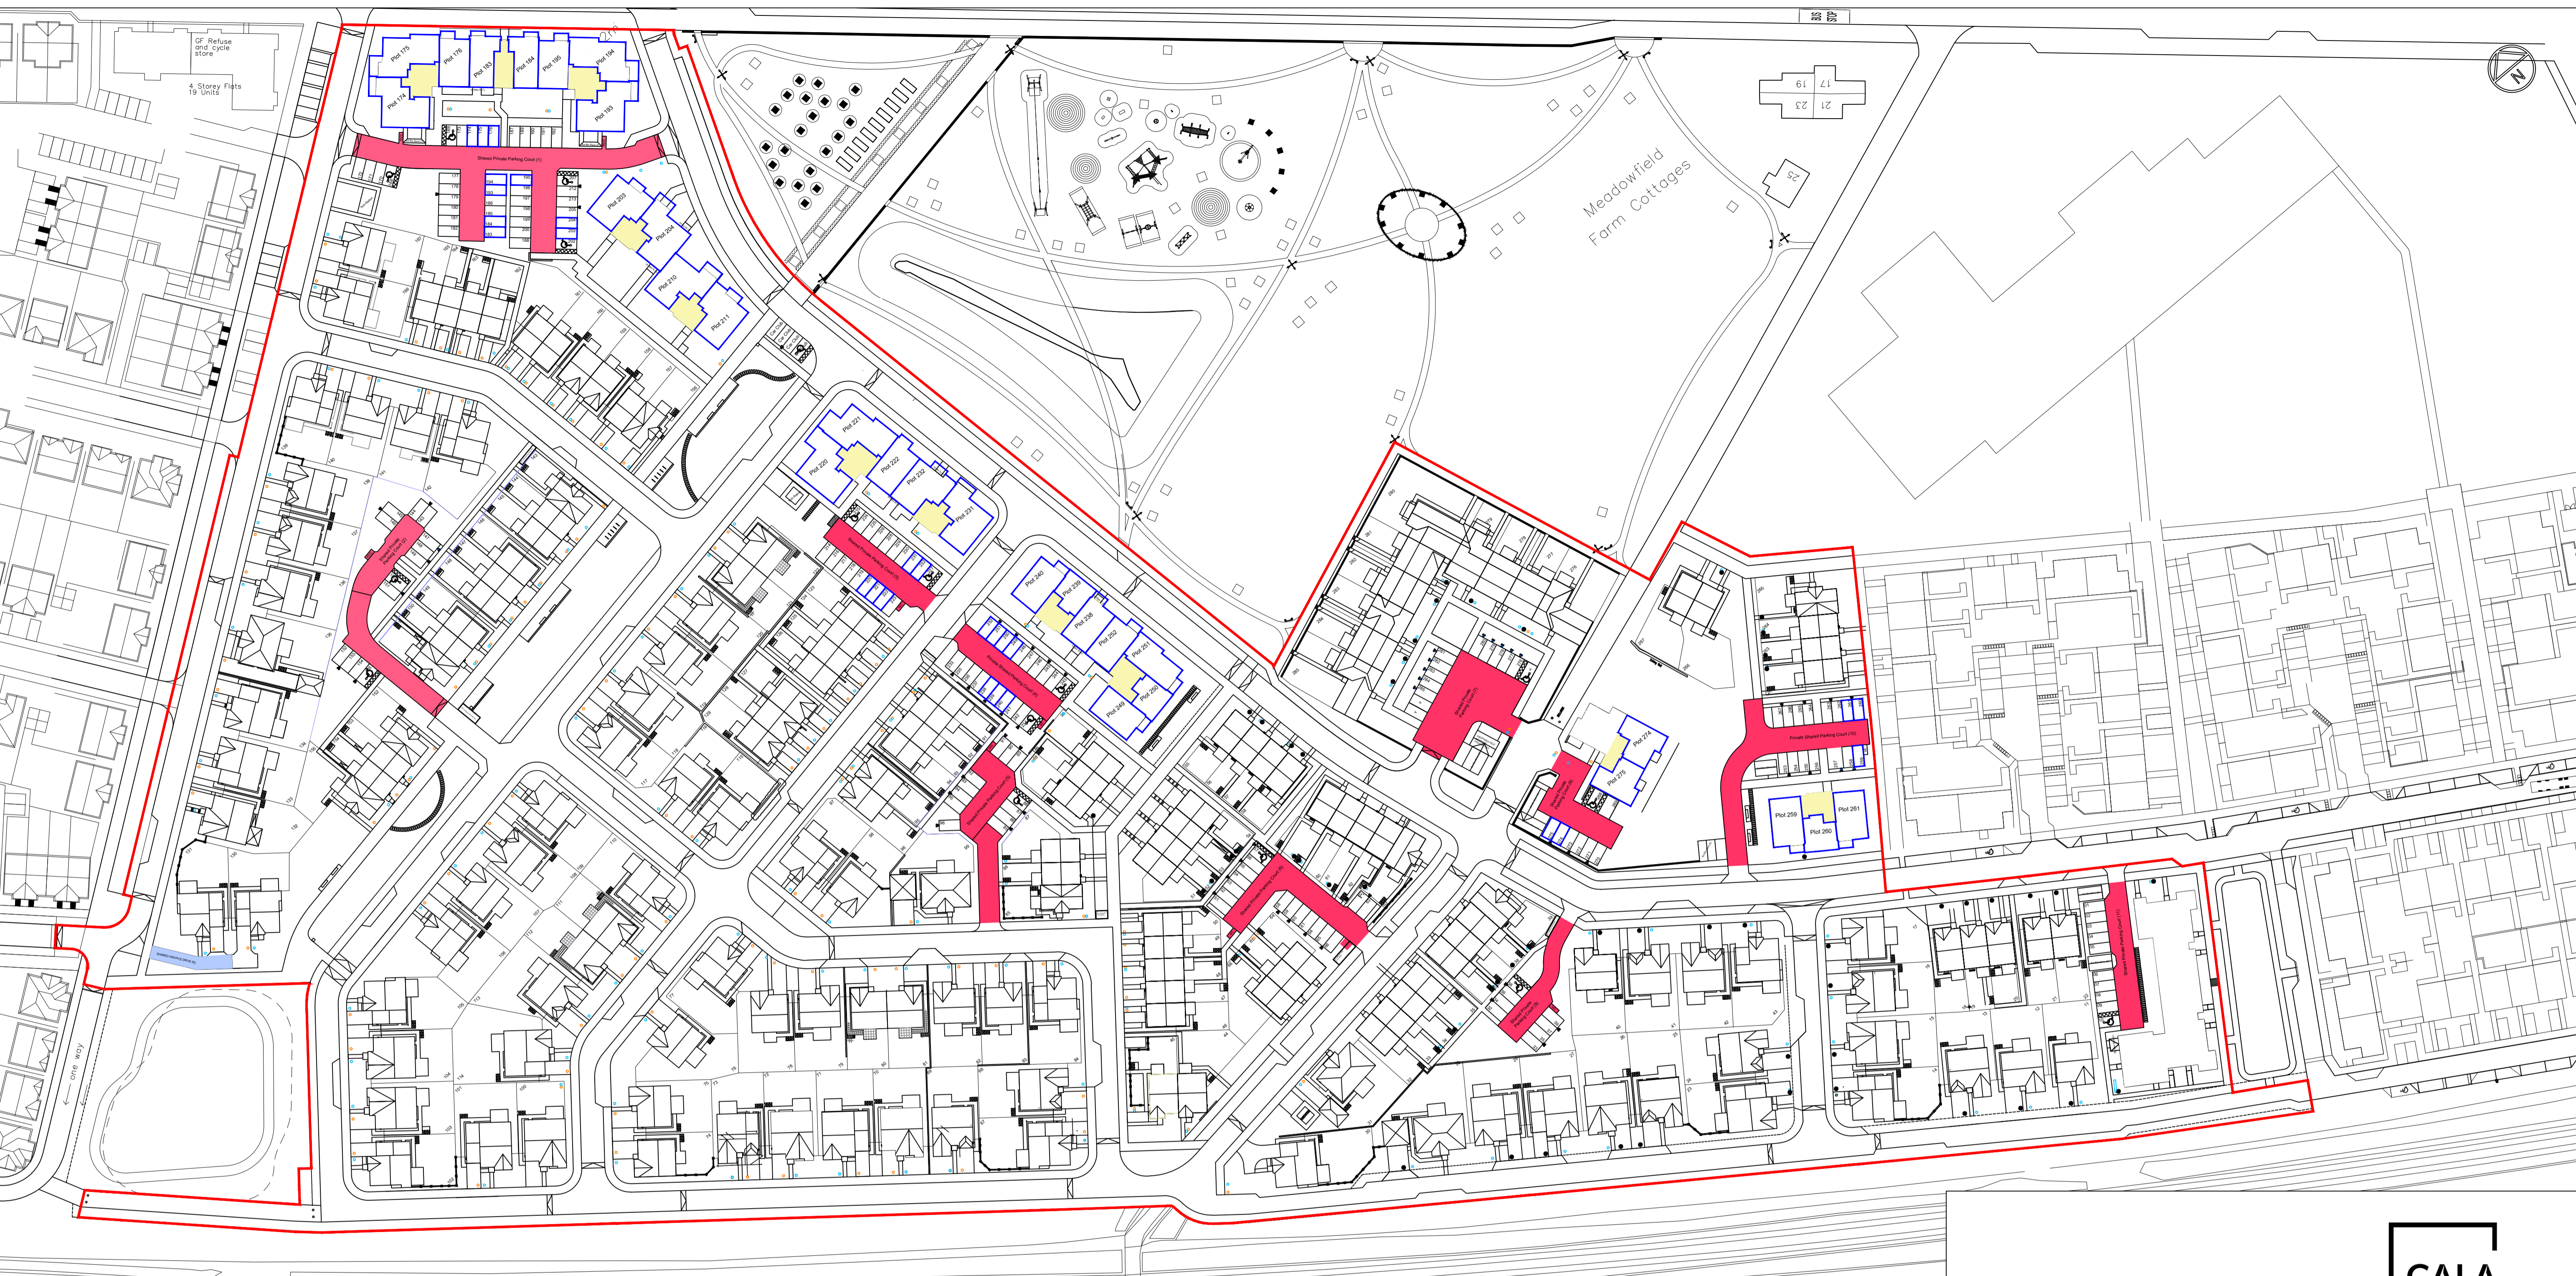

OWNERSHIP SCHEDULE

- SHARED PRIVATE DRIVE (1) - between Plots 130 and 131
- SHARED PRIVATE COURTYARD (1) - between Plots 168 through 213
- SHARED PRIVATE COURTYARD (2) - between Plots 143 through 155
- SHARED PRIVATE COURTYARD (3) - between Plots 214 through 232
- SHARED PRIVATE COURTYARD (4) - between Plots 233 through 251
- SHARED PRIVATE COURTYARD (5) - between Plots 85 through 96
- SHARED PRIVATE COURTYARD (6) - between Plots 51 through 66
- SHARED PRIVATE COURTYARD (7) - between Plots 276 through 285
- SHARED PRIVATE COURTYARD (8) - between Plots 269 through 275
- SHARED PRIVATE COURTYARD (9) - between Plots 32 through 39
- SHARED PRIVATE COURTYARD (10) - between Plots 253 through 267
- SHARED PRIVATE COURTYARD (11) - between Plots 1 through 10

- EXTERNAL REFUSE STORE (1) - between Plots 168-179, 180,181,183,185
- EXTERNAL REFUSE STORE (2) - between Plots 182,184,186 through 198
- EXTERNAL REFUSE STORE (3) - between Plots 276 through 285
- EXTERNAL REFUSE STORE (4) - between Plots 268 through 275
- EXTERNAL REFUSE STORE (5) - between Plots 253 through 261
- EXTERNAL REFUSE STORE (6) - between Plots 1 through 10
- INTERNAL REFUSE STORE (1) - between Plots 199 through 213
- INTERNAL REFUSE STORE (2) - between 214 through 232
- INTERNAL REFUSE STORE (3) - between 233 through 252
- INTERNAL REFUSE STORE (4) - between 233 through 252
- INTERNAL BIKE STORE (1) - between Plots 168 through 198
- INTERNAL BIKE STORE (2) - between Plots 199 through 213
- INTERNAL BIKE STORE (3) - between Plots 214 through 232
- INTERNAL BIKE STORE (4) - between Plots 233 through 252




Cairnlee House, Callendar Business Park
Callendar Road, Falkirk, FK1 1XE,
Tel 01324 600000 Fax 01324 600001
www.cala.co.uk

JOB TITLE
Edinburgh, West Criags


DRAWING TITLE
**DPA Site Plan
2nd Floor Level**

SCALE:1:1000 SHEET SIZE:A1 DATE: Jul 23

DRAWN BY: DM		PRELIMINARY	FINAL
CHECKED BY:		CENTRAL MASTERED	DEVELOPMENT MASTERED
SITE	MECOSKER	VER	MOD
EA00213			DRG No. DPA(02)
			REV PLOT C

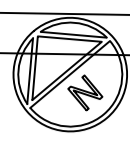

Meadowfield Farm Cottages

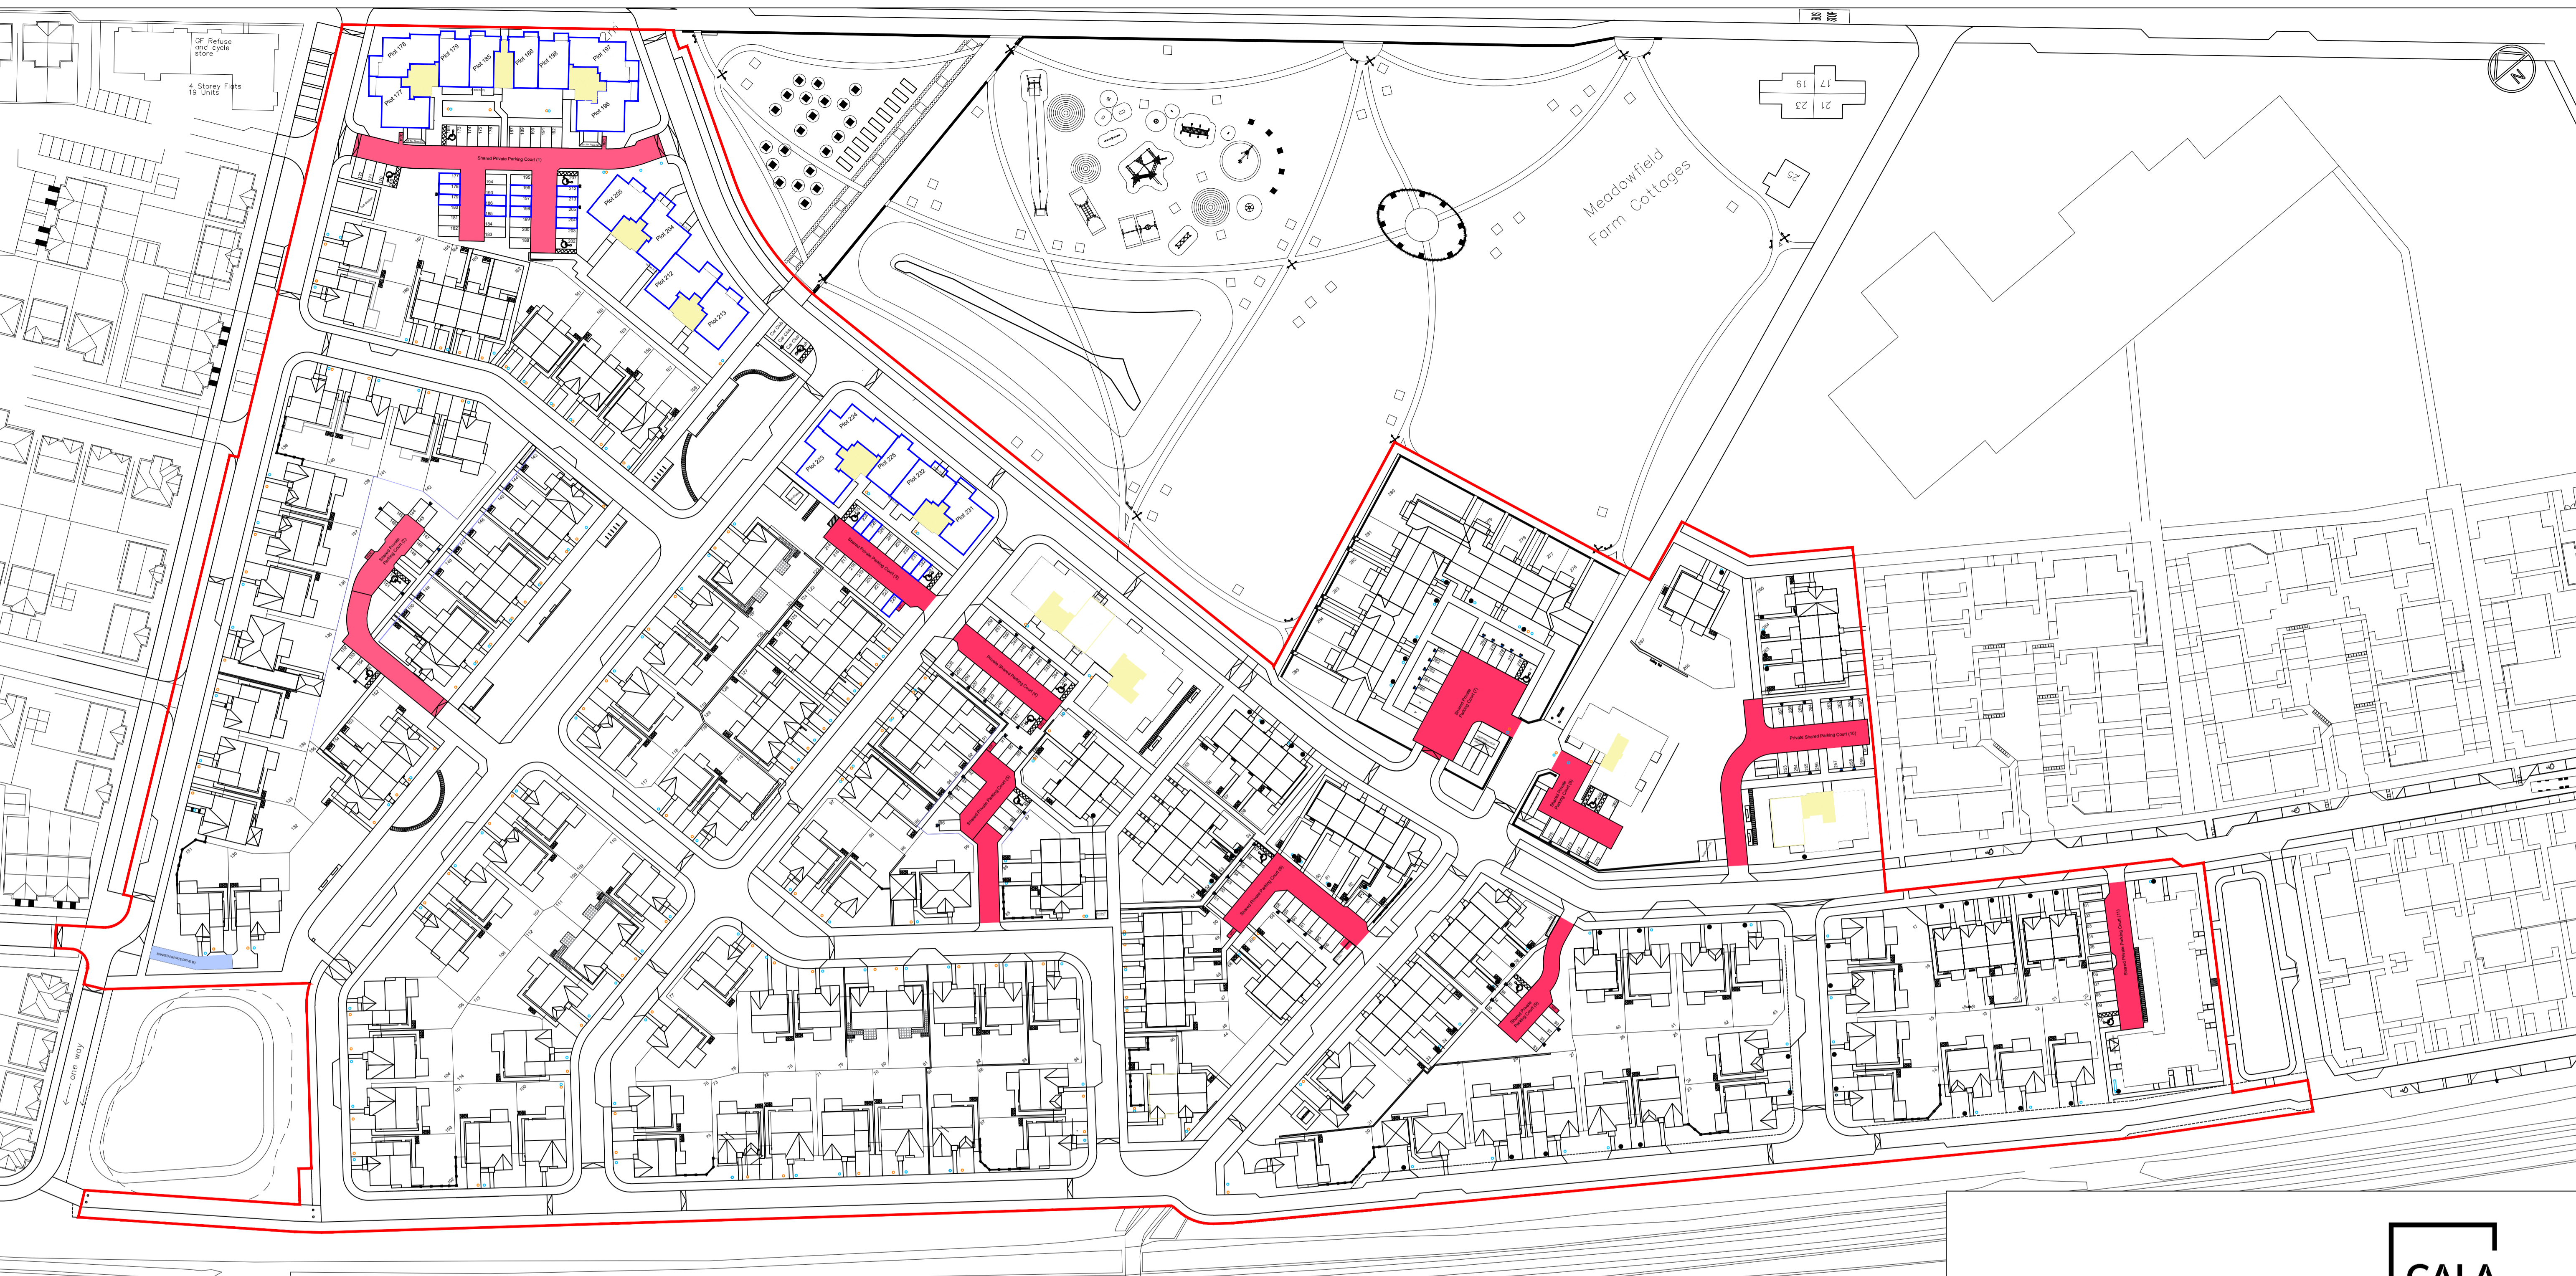

OWNERSHIP SCHEDULE

SHARED PRIVATE DRIVE (1) - between Plots 130 and 131

SHARED PRIVATE COURTYARD (1) - between Plots 168 through 179

SHARED PRIVATE COURTYARD (2) - between Plots 143 through 154

SHARED PRIVATE COURTYARD (3) - between Plots 214 through 225

SHARED PRIVATE COURTYARD (4) - between Plots 233 through 244

SHARED PRIVATE COURTYARD (5) - between Plots 85 through 96

SHARED PRIVATE COURTYARD (6) - between Plots 51 through 62

SHARED PRIVATE COURTYARD (7) - between Plots 276 through 287

SHARED PRIVATE COURTYARD (8) - between Plots 269 through 280

SHARED PRIVATE COURTYARD (9) - between Plots 32 through 43

SHARED PRIVATE COURTYARD (10) - between Plots 253 through 264

SHARED PRIVATE COURTYARD (11) - between Plots 1 through 12

EXTERNAL REFUSE STORE (1) - between Plots 168-179, 180, 181

EXTERNAL REFUSE STORE (2) - between Plots 182, 184, 186 through 193

EXTERNAL REFUSE STORE (3) - between Plots 276 through 285

EXTERNAL REFUSE STORE (4) - between Plots 268 through 275

EXTERNAL REFUSE STORE (5) - between Plots 253 through 261

EXTERNAL REFUSE STORE (6) - between Plots 1 through 10

INTERNAL REFUSE STORE (1) - between Plots 199 through 213

INTERNAL REFUSE STORE (2) - between 214 through 232

INTERNAL REFUSE STORE (3) - between 233 through 252

INTERNAL REFUSE STORE (4) - between 233 through 252

INTERNAL BIKE STORE (1) - between Plots 168 through 198

INTERNAL BIKE STORE (2) - between Plots 199 through 213

INTERNAL BIKE STORE (3) - between Plots 214 through 232

INTERNAL BIKE STORE (4) - between Plots 233 through 252



Cairnlee House, Callendar Business Park
 Callendar Road, Falkirk, FK1 1XE,
 Tel 01324 600000 Fax 01324 600001
 www.cala.co.uk

JOB TITLE
Edinburgh, West Criags

DRAWING TITLE
**DPA Site Plan
 3rd Floor Level**

SCALE: 1:1000 SHEET SIZE: A1 DATE: Jul 23

DRAWN BY: DM	PRELIMINARY	FINAL				
CHECKED BY:	CENTRAL MASTERED	DEVELOPMENT MASTERED				
SITE	MECOSKER	VER	MOD	DRG No.	REV	PLOT
EA00213				DPA(03)	C	