


Important:  
The contractor will be held to have examined the site and checked all dimensions and levels before commencing construction work. No assumptions should be made without reference to the architect.  
No dimensions should be scaled from this drawing.



The Development registered under title REN132637 and plots 1 to 16 have been DPA approved by:  
*Craig McFadden - 20 March 2018*  
Craig McFadden ( DPA Officer)

- LEGEND**
- BLOCK 1
  - BLOCK 2
  - BLOCK 3
  - COMMON PARTS - BLOCK 1 STREET LAMP
  - COMMON PARTS - BLOCK 2 STREET LAMP
  - COMMON PARTS - BLOCK 3 STREET LAMP
  - THE OPEN SPACES
  - THE BIN STORES
  - PARKING SPACES
  - ▨ EXCLUSIVE PARKING SPACES
  - ▨ FILTER TRENCHES
  - ROADS & FOOTPATHS
  - ▨ WATER STORAGE TANK

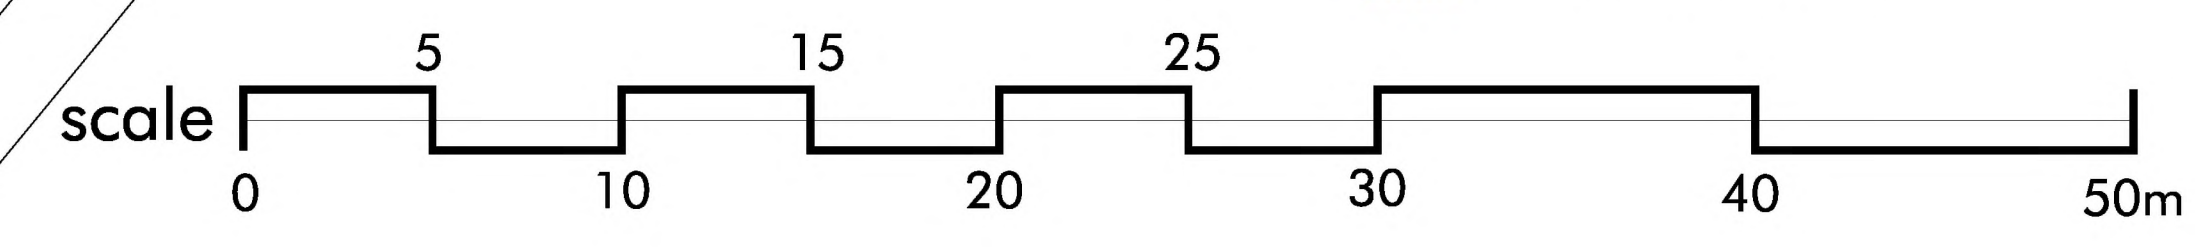

**LAUREL HOMES**  
HOMES OF DISTINCTION



**ark**  
architecture + design  
14 Royal Terrace  
Glasgow  
G3 7NY  
t 0141 938 5823  
f 0141 328 5824  
e design@arkglasgow.co.uk

client:	LAUREL HOMES (INVERCLYDE) LTD
project title:	DEVELOPMENT SITE AT COWAL VIEW, GOUROCK
drawing title:	DEED OF CONDITIONS
scale:	1:200@A1
date:	FEB 2018
drawn by:	bt
checked by:	
job no:	17-07
drawing no:	DOC
revision:	





Important:  
The contractor will be held to have examined the site and checked all dimensions and levels before commencing construction work. No assumptions should be made without reference to the architect. No dimensions should be scaled from this drawing.

revision	date
----------	------

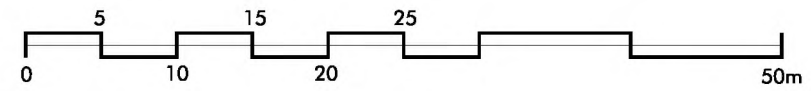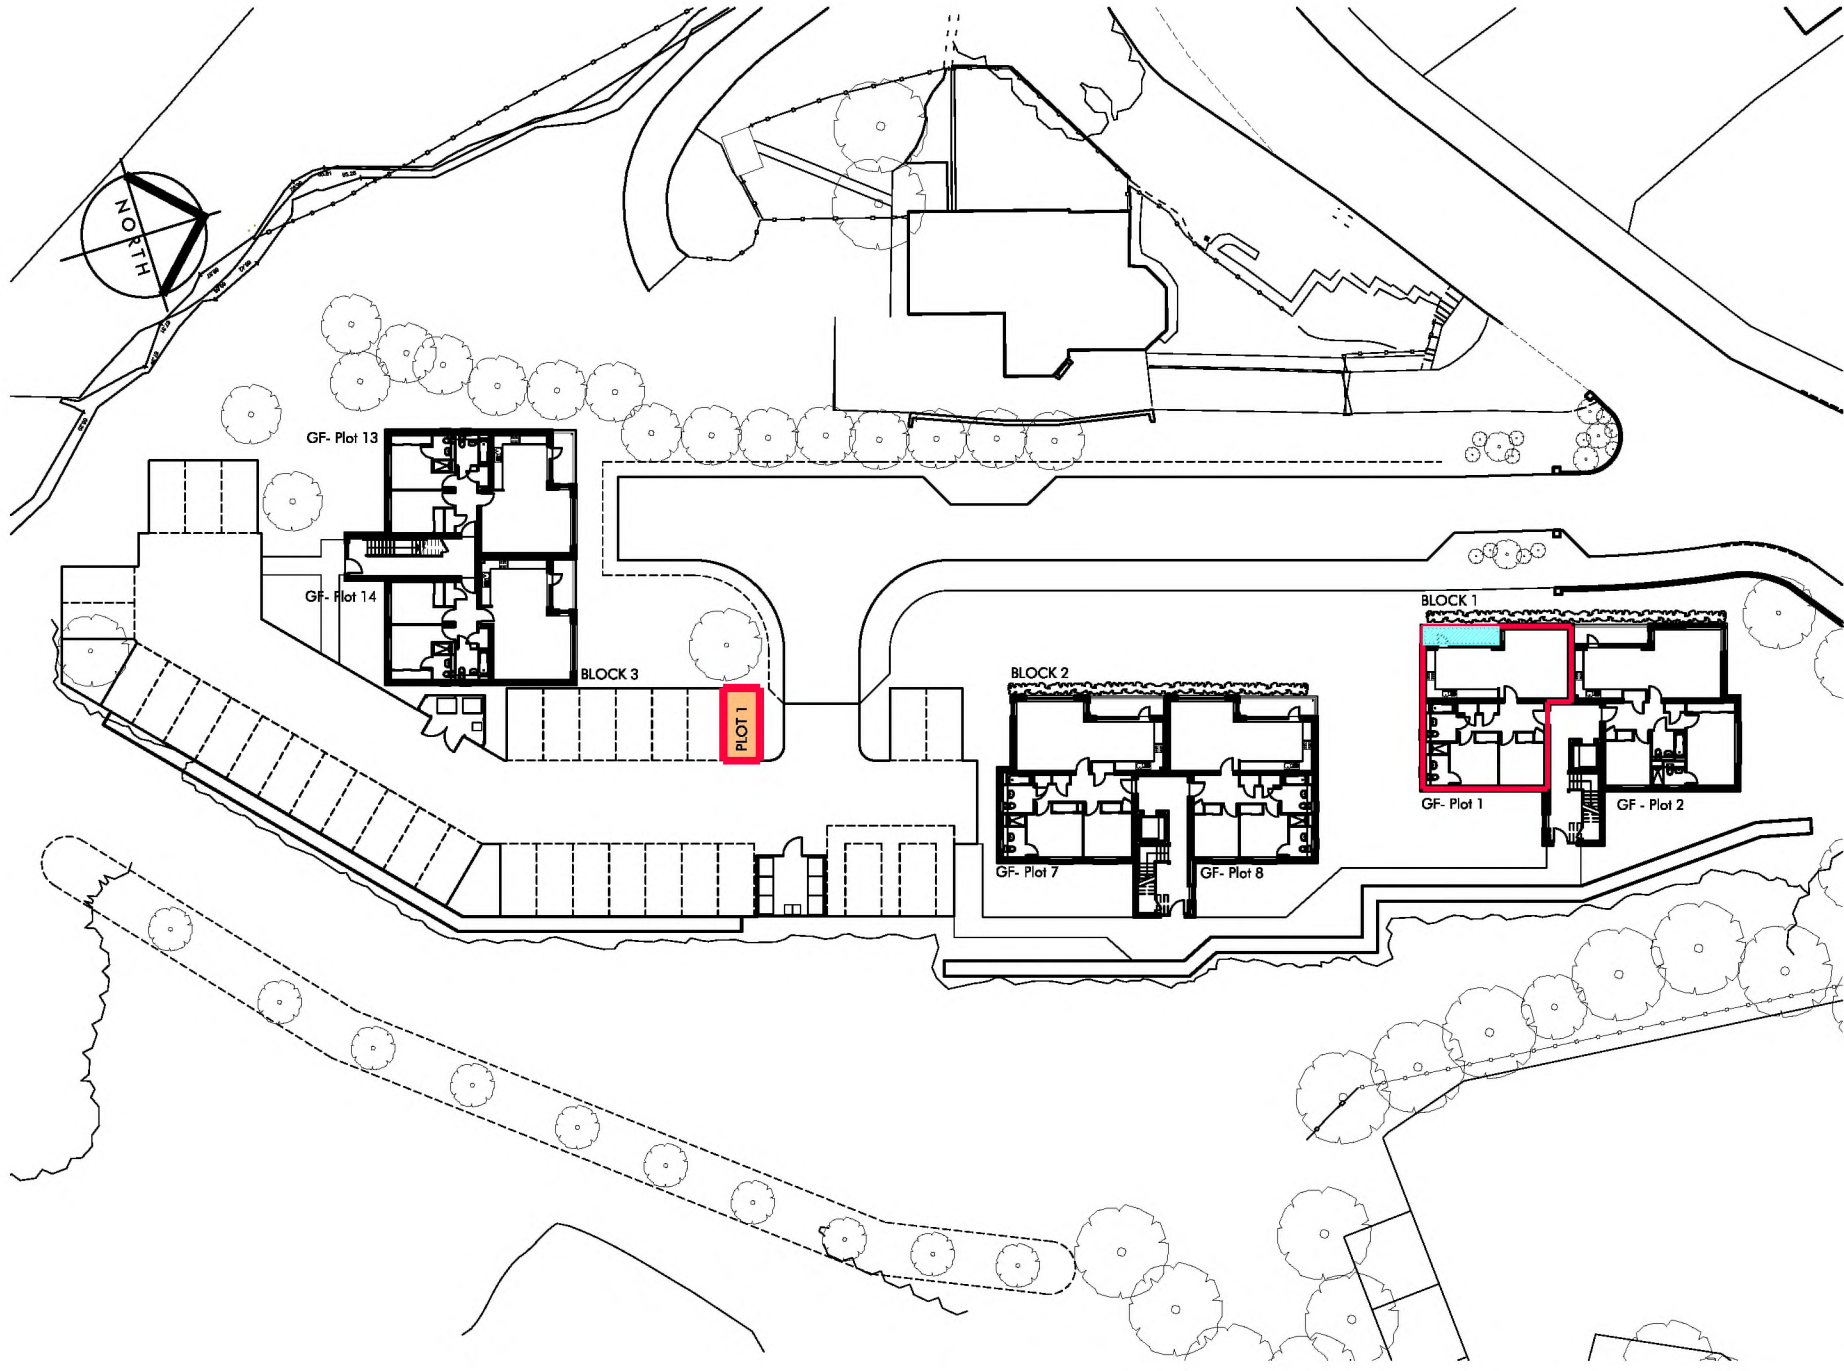

**LOCATION PLAN**  
scale 1:500

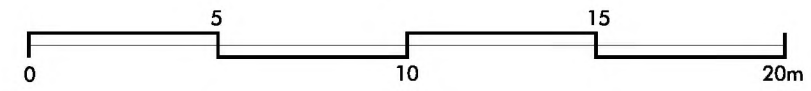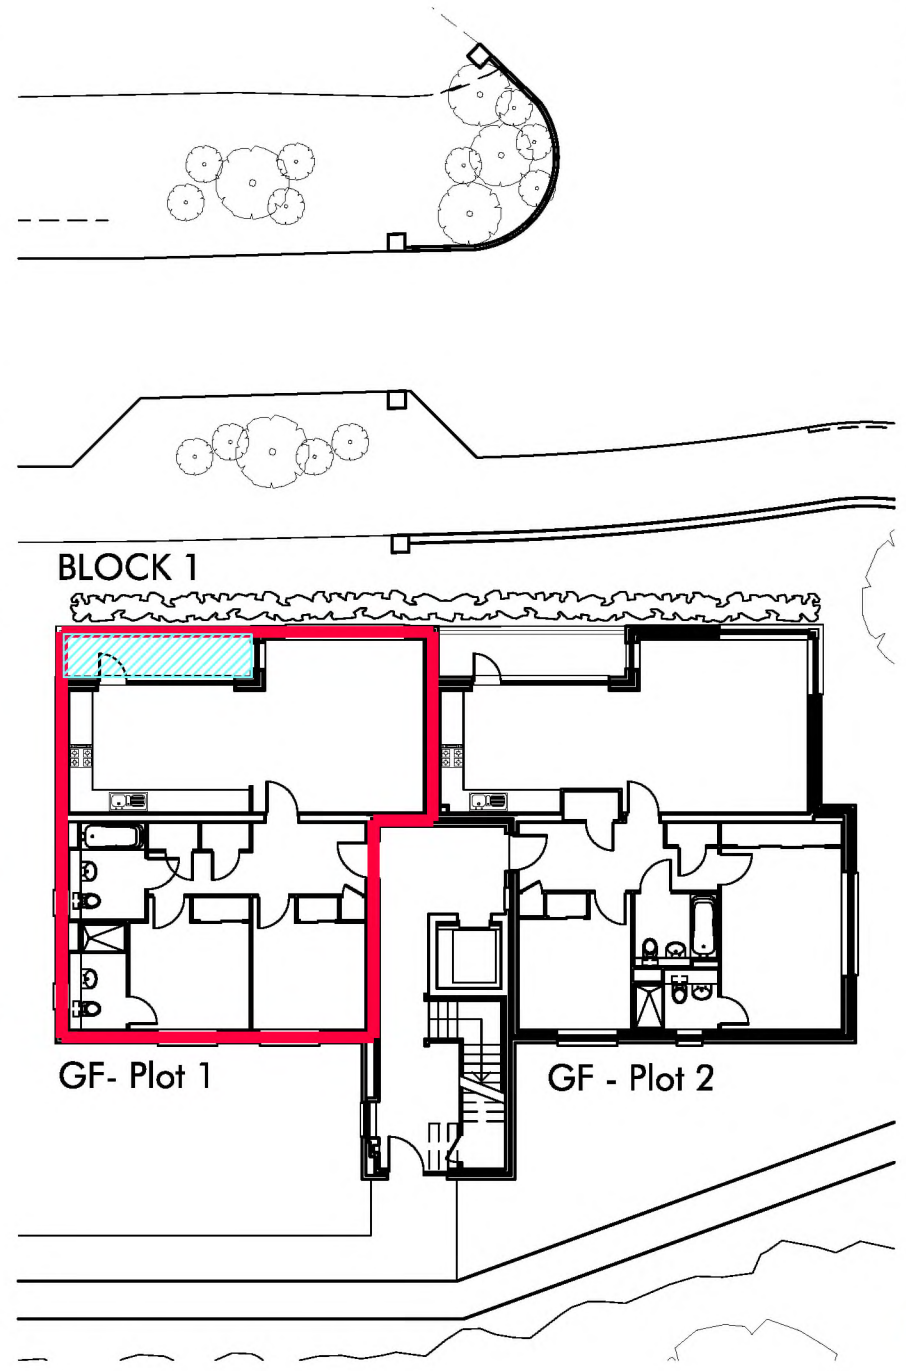

**BLOCK 1 PLAN**  
scale 1:200

**LAUREL HOMES**  
HOUSES OF DISTINCTION

architecture + design  
14 Royal Terrace  
Glasgow  
G3 7NY  
t 0141 332 5823  
f 0141 332 5824  
e design@arkglasgow.co.uk



client:  
**LAUREL HOMES  
(INVERCLYDE) LTD**

project title:  
**DEVELOPMENT SITE AT  
COWAL VIEW, GOUROCK**

drawing title:  
**PLOT 1 FEU PLAN (BLOCK 1)  
FLAT G/1, 1 COWAL COURT  
GOUROCK, PA19 1FA**



scale:  
1:200 & 1:500@A3 FEB 18

drawn by: ks  
checked by: bt



job no	drawing no	revision
17-07	PLOT 1	

Important:  
The contractor will be held to have examined the site and checked all dimensions and levels before commencing construction work. No assumptions should be made without reference to the architect. No dimensions should be scaled from this drawing.

revision \_\_\_\_\_ date \_\_\_\_\_

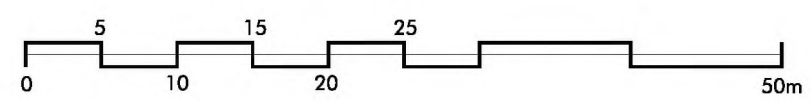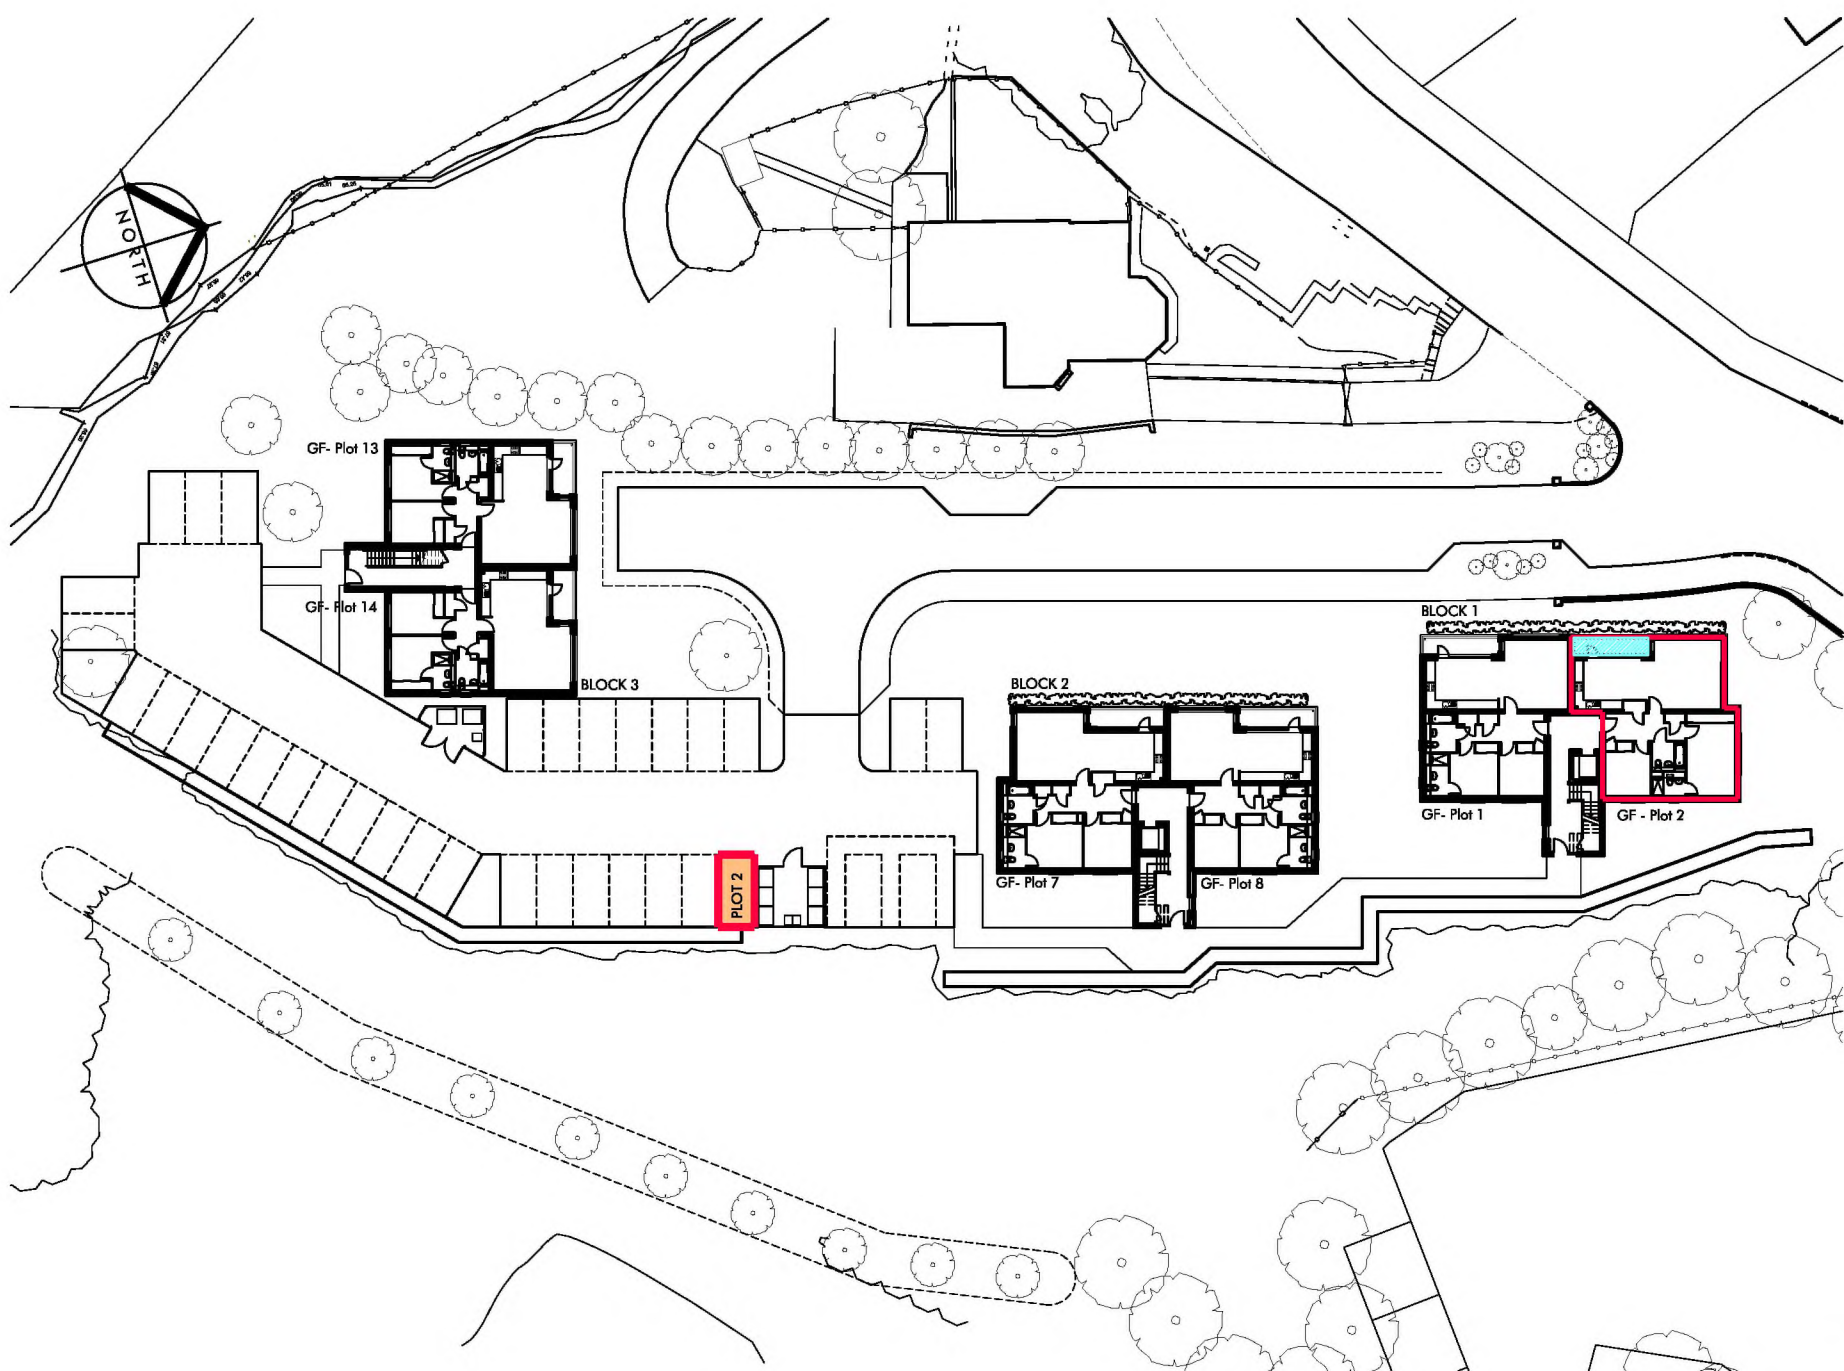

**LOCATION PLAN**  
scale 1:500

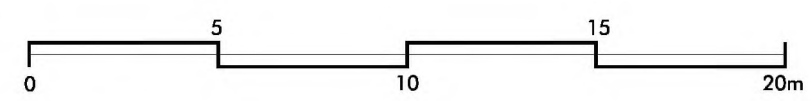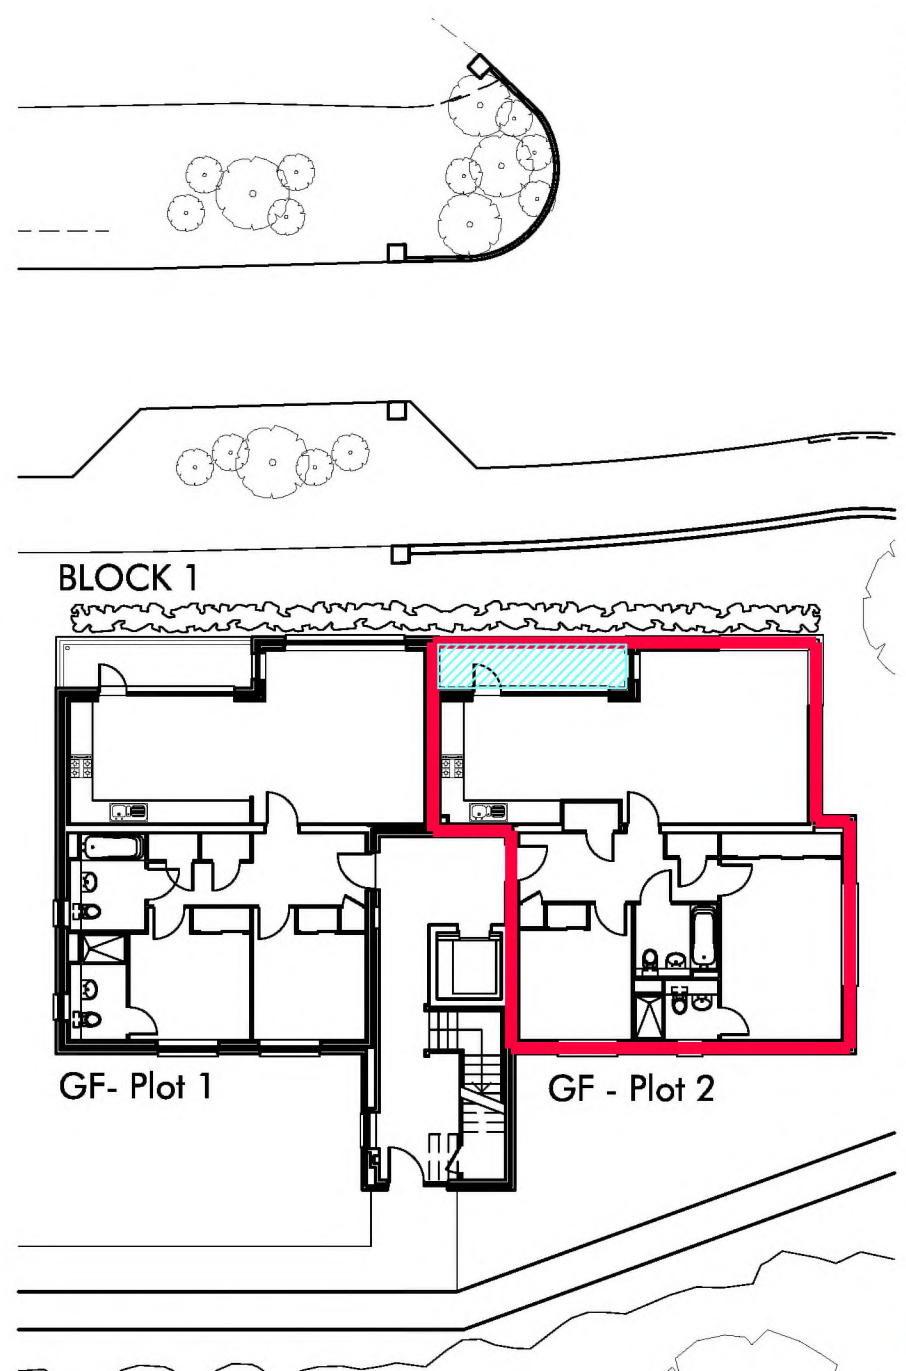

**BLOCK 1 PLAN**  
scale 1:200

**LAUREL HOMES**  
HOMES OF DISTINCTION

architecture + design  
14 Royal Terrace  
Glasgow  
G3 7NY  
t 0141 336 5868  
f 0141 332 5804  
e design@arkglasgow.co.uk



client  
**LAUREL HOMES  
(INVERCLYDE) LTD**

project title  
**DEVELOPMENT SITE AT  
COWAL VIEW, GOUROCK**



drawing title  
**PLOT 2 FEU PLAN (BLOCK 1)  
FLAT G/2, 1 COWAL COURT  
GOUROCK, PA19 1FA**

scale  
1:200 & 1:500@A3 FEB 18  
drawn by  
ks  
checked by  
bt



job no  
17-07  
drawing no  
PLOT 2  
revision



Important:  
The contractor will be held to have examined the site and checked all dimensions and levels before commencing construction work. No assumption should be made without reference to the architect. No dimensions should be scaled from this drawing.

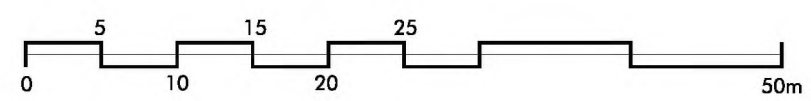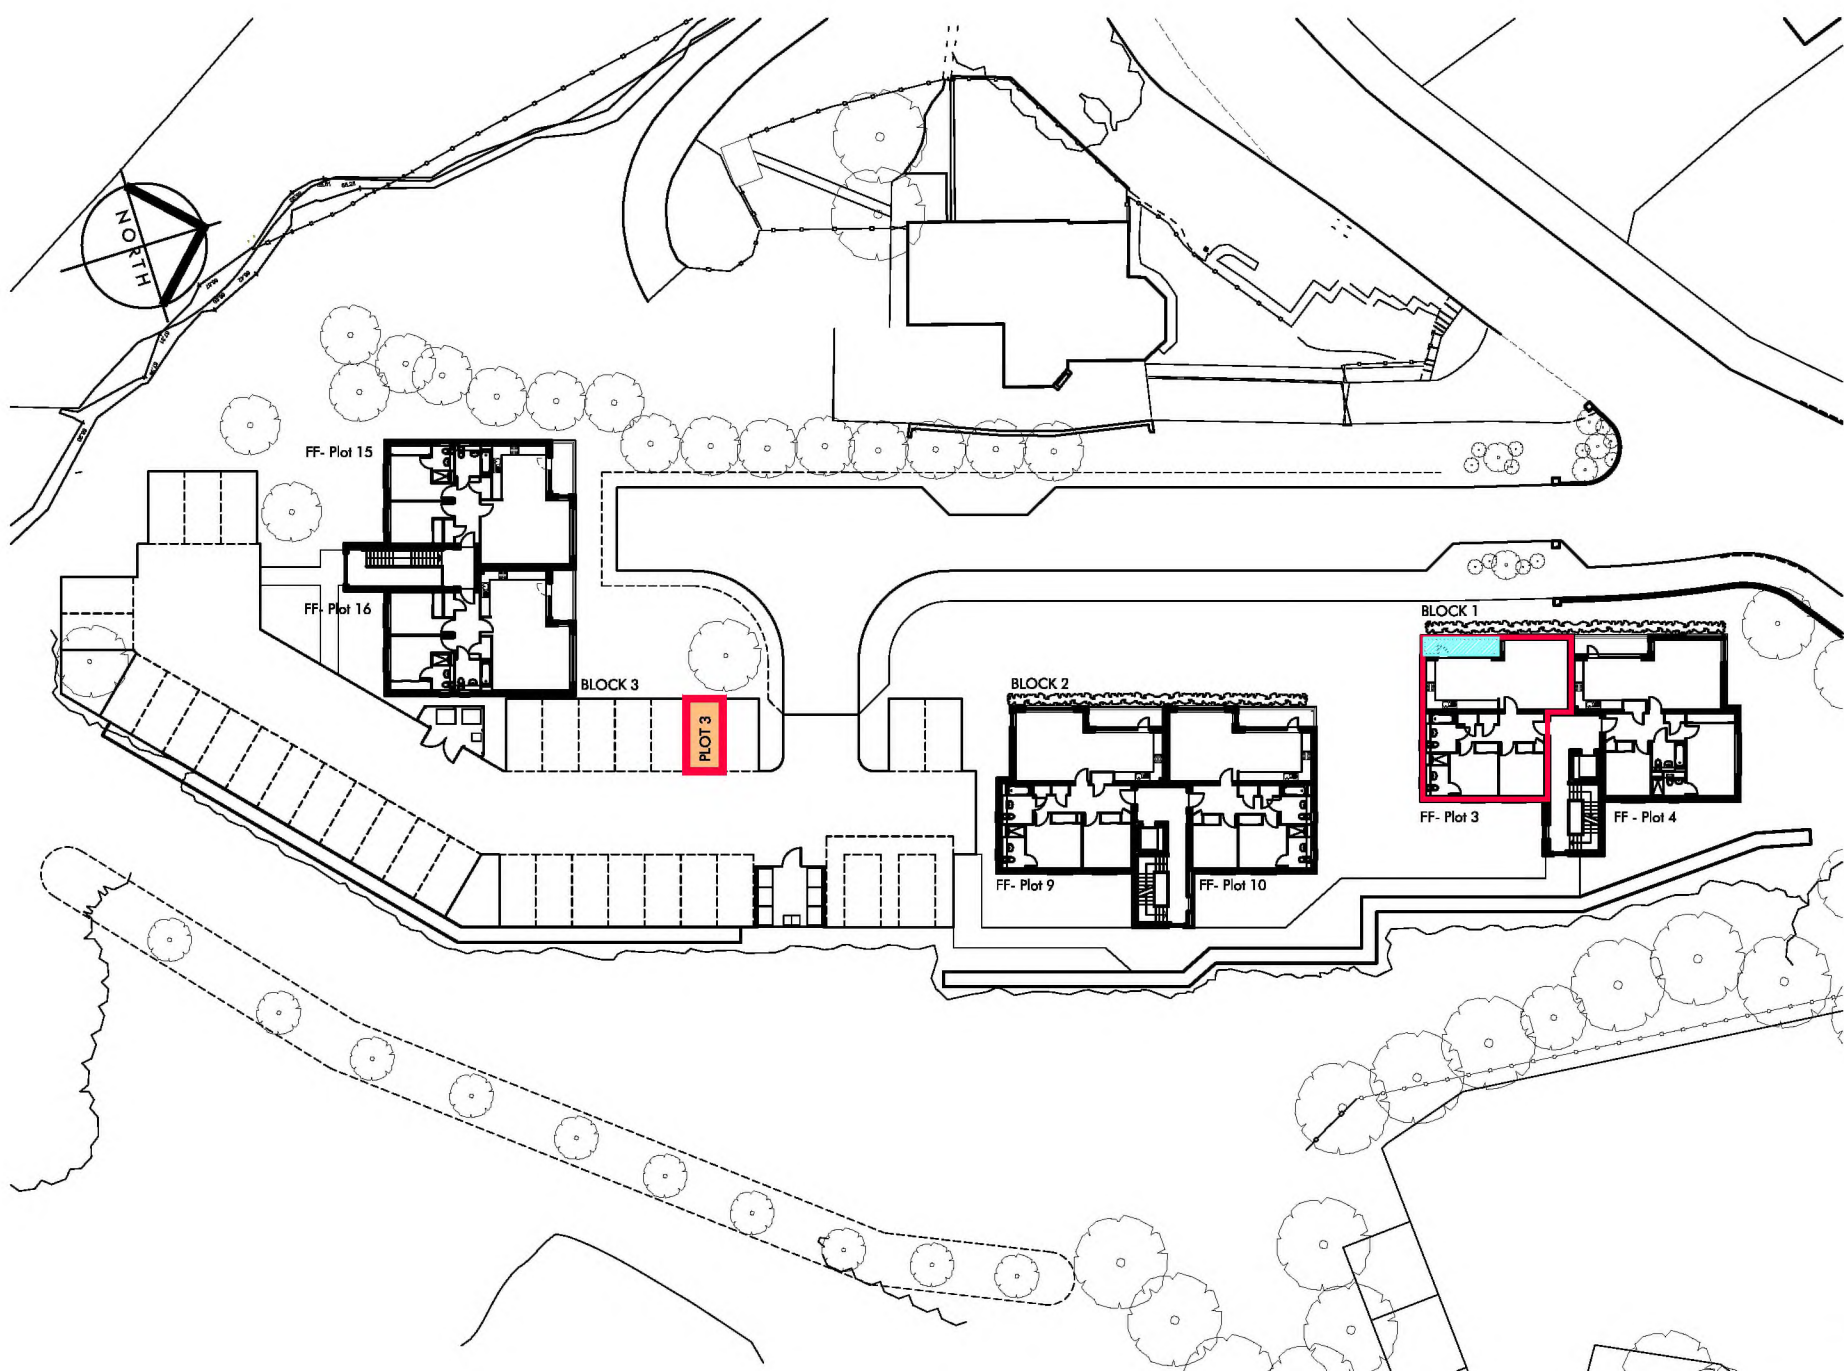

**LOCATION PLAN**  
scale 1:500

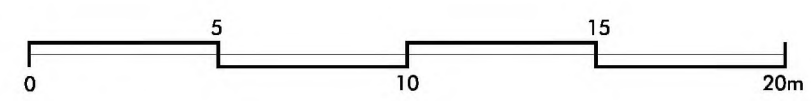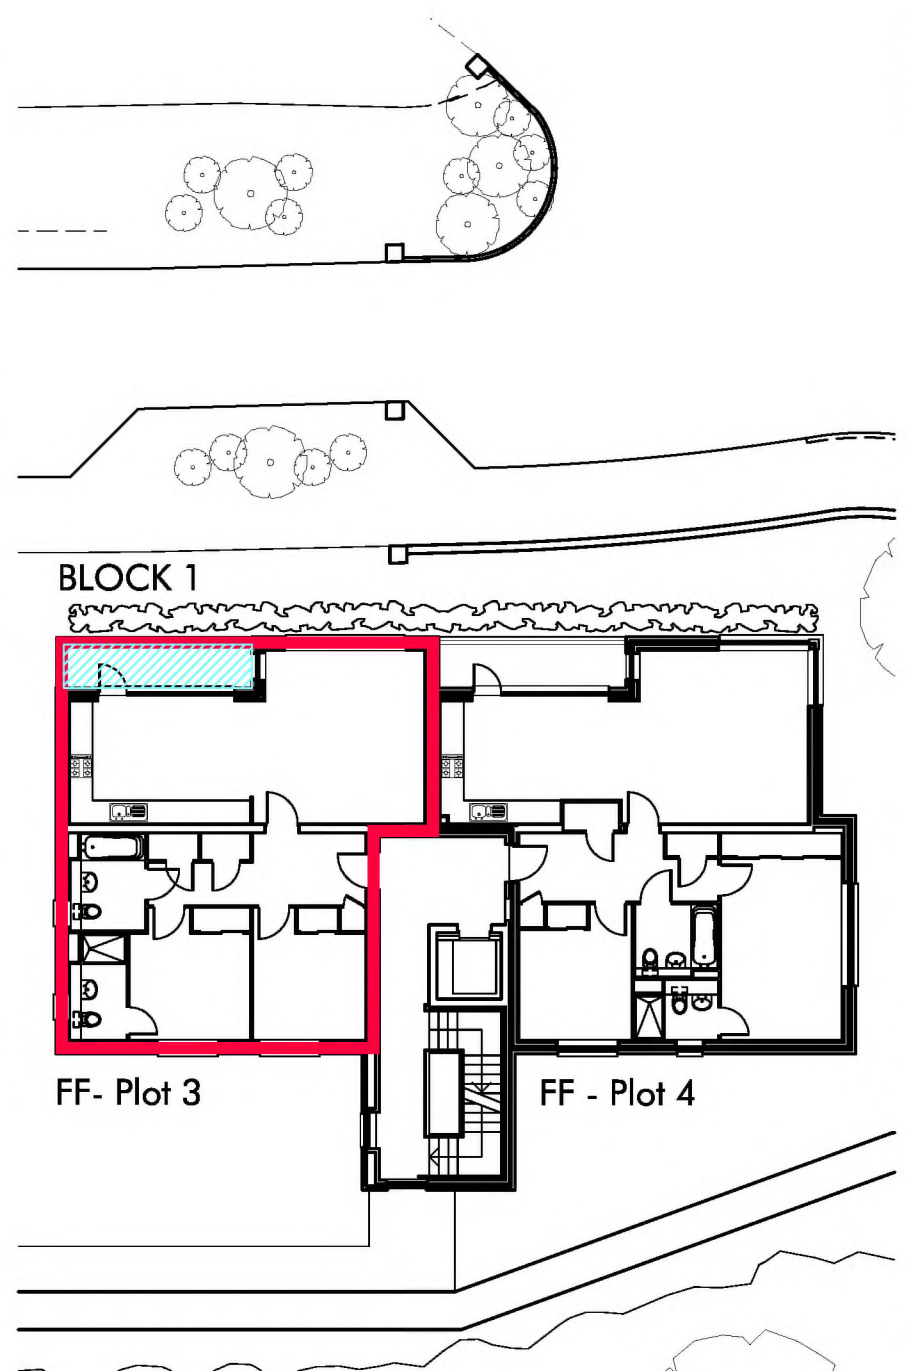

**BLOCK 1 PLAN**  
scale 1:200

**LAUREL HOMES**  
HOMES OF DISTINCTION

architecture + design  
14 Royal Terrace  
Glasgow  
G3 7NY  
t 0141 336 5868  
f 0141 336 5864  
e design@arkglasgow.co.uk



client  
**LAUREL HOMES  
(INVERCLYDE) LTD**

project title  
**DEVELOPMENT SITE AT  
COWAL VIEW, GOUROCK**

drawing title  
**PLOT 3 FEU PLAN (BLOCK 1)  
FLAT 1/1, 1 COWAL COURT  
GOUROCK, PA19 1FA**



scale  
1:200 & 1:500@A3 FEB 18  
drawn by  
ks  
checked by  
bt

job no  
**17-07**  
drawing no  
**PLOT 3**  
revision





Important:  
The contractor will be held to have examined the site and checked all dimensions and levels before commencing construction work. No assumption should be made without reference to the architect. No dimensions should be scaled from this drawing.

revision \_\_\_\_\_ date \_\_\_\_\_

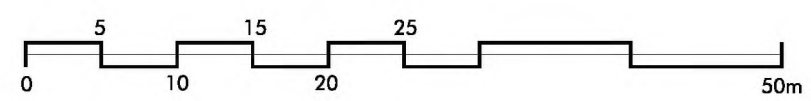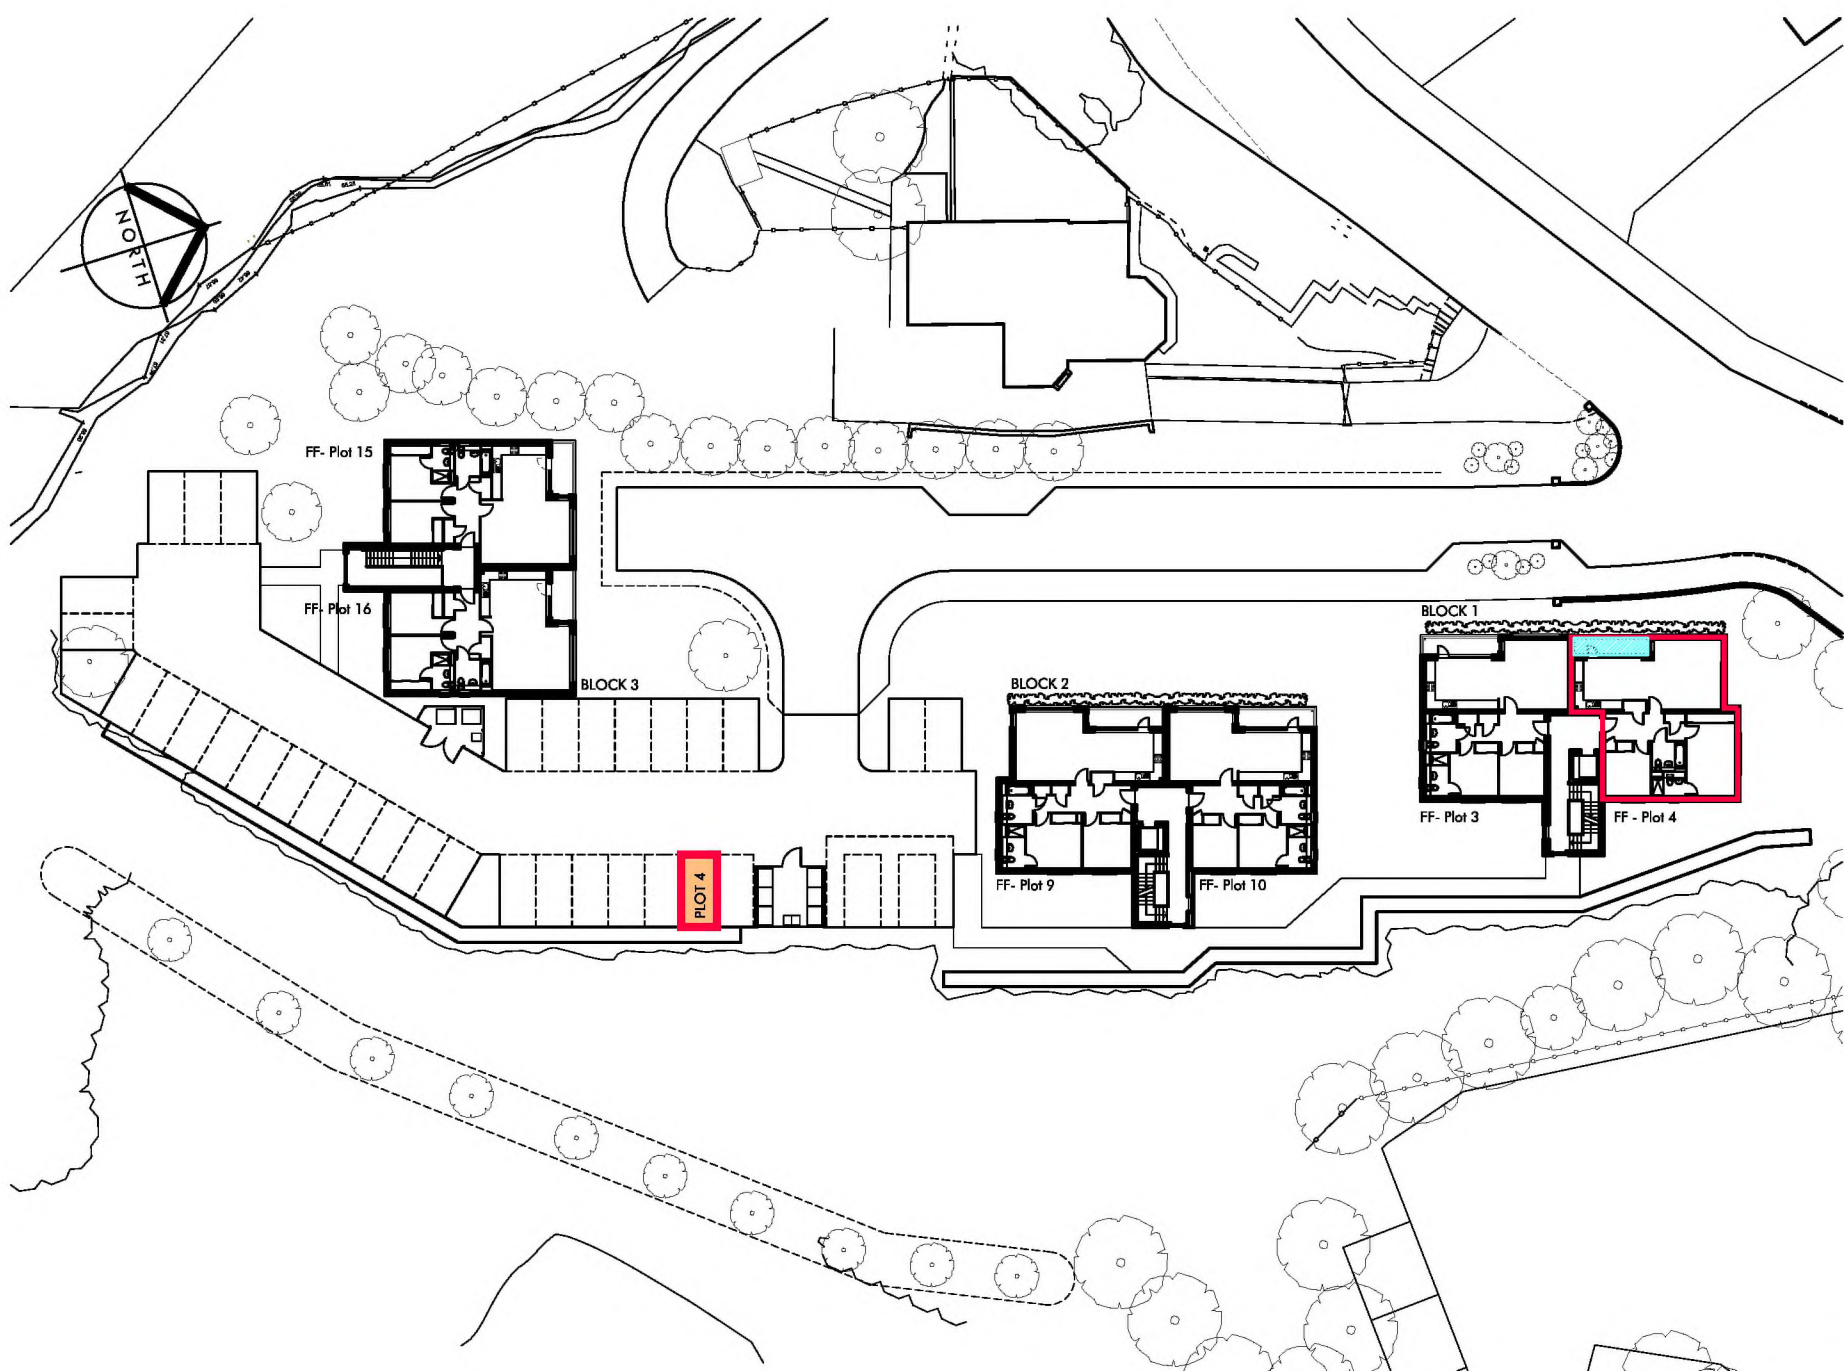

**LOCATION PLAN**  
scale 1:500

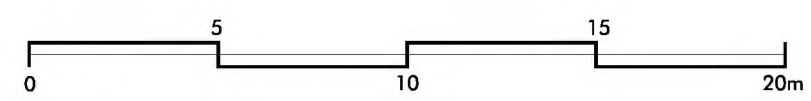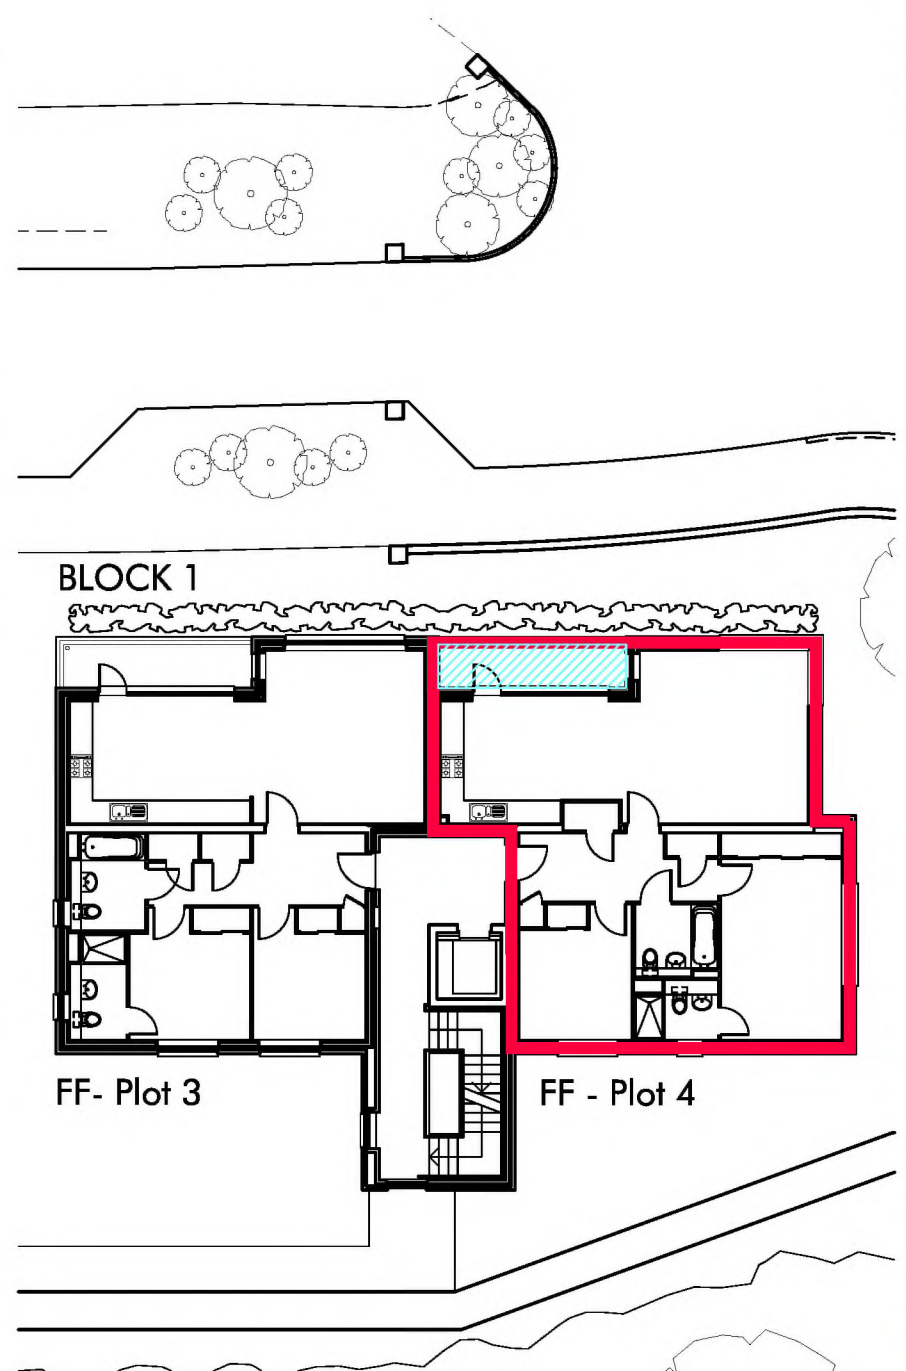

**BLOCK 1 PLAN**  
scale 1:200

**LAUREL HOMES**  
HOMES OF DISTINCTION

architecture + design  
14 Royal Terrace  
Glasgow  
G3 7NY  
t 0141 336 5868  
f 0141 336 5864  
e design@arkglasgow.co.uk

**ark**

client  
**LAUREL HOMES  
(INVERCLYDE) LTD**

project title  
**DEVELOPMENT SITE AT  
COWAL VIEW, GOUROCK**

drawing title  
**PLOT 4 FEU PLAN (BLOCK 1)  
FLAT 1/2, 1 COWAL COURT  
GOUROCK, PA19 1FA**

scale  
1:200 & 1:500@A3 FEB 18

drawn by  
ks

checked by  
bt

job no  
**17-07**



drawing no  
**PLOT 4**

revision





Important:  
The contractor will be held to have examined the site and checked all dimensions and levels before commencing construction work. No assumption should be made without reference to the architect. No dimensions should be scaled from this drawing.

revision	date
----------	------

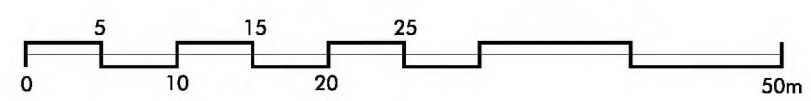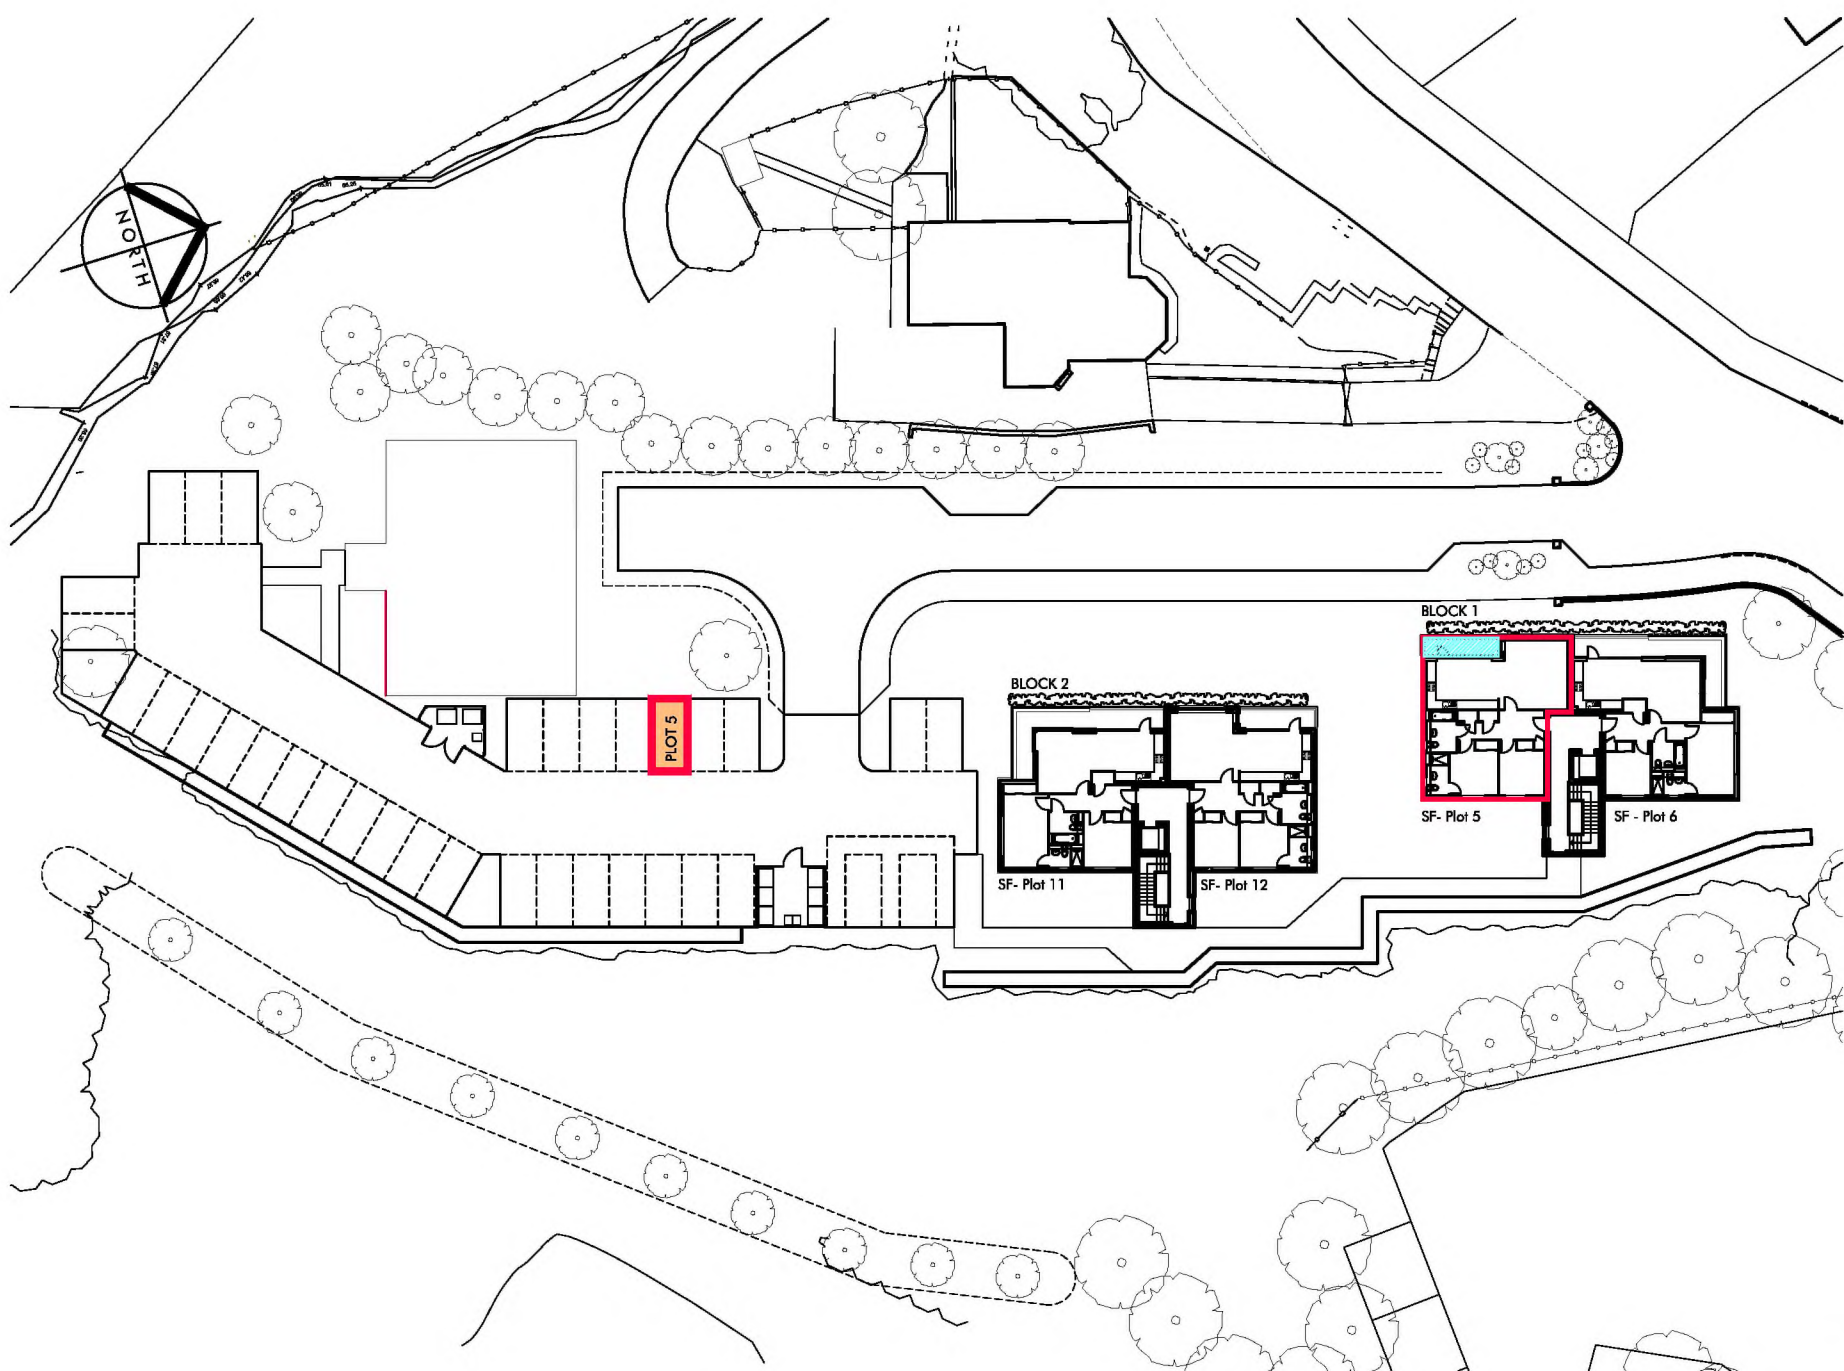

**LOCATION PLAN**  
scale 1:500

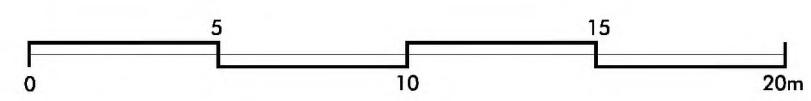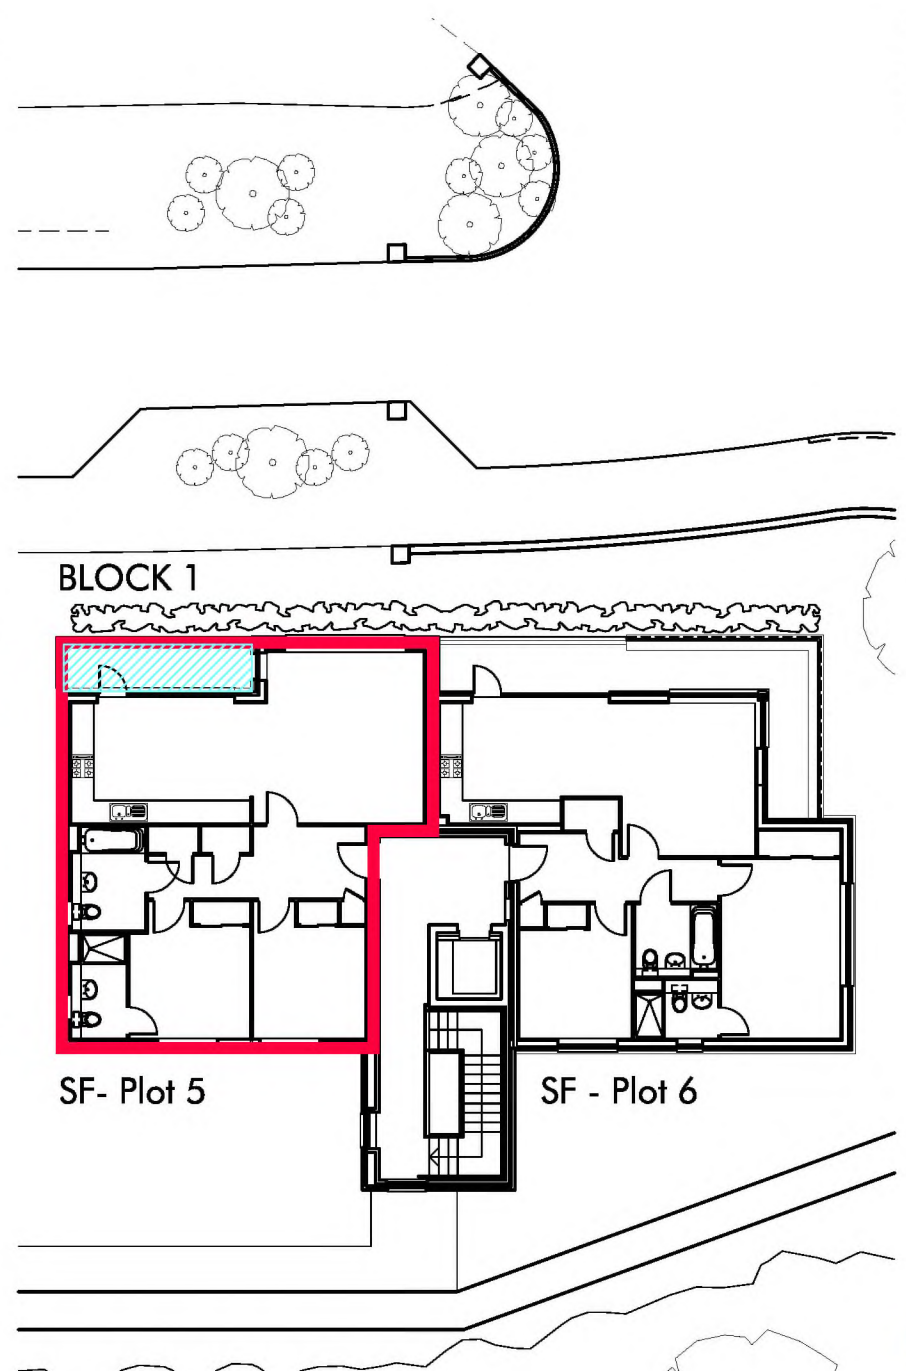

**BLOCK 1 PLAN**  
scale 1:200

**LAUREL HOMES**  
HOMES OF DISTINCTION

architecture + design  
14 Royal Terrace  
Glasgow  
G3 7NY  
t 0141 332 5828  
f 0141 332 5824  
e design@arkglasgow.co.uk

**ark**

client  
**LAUREL HOMES  
(INVERCLYDE) LTD**

project title  
**DEVELOPMENT SITE AT  
COWAL VIEW, GOUROCK**

drawing title  
**PLOT 5 FEU PLAN (BLOCK 1)  
FLAT 2/1, 1 COWAL COURT  
GOUROCK, PA19 1FA**

scale  
1:200 & 1:500@A3 FEB 18

drawn by  
ks



checked by  
bt

job no	drawing no	revision
17-07	PLOT 5	





Important:  
The contractor will be held to have examined the site and checked all dimensions and levels before commencing construction work. No assumptions should be made without reference to the architect. No dimensions should be scaled from this drawing.

revision	date
----------	------

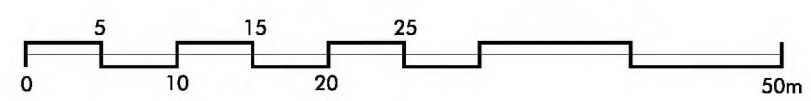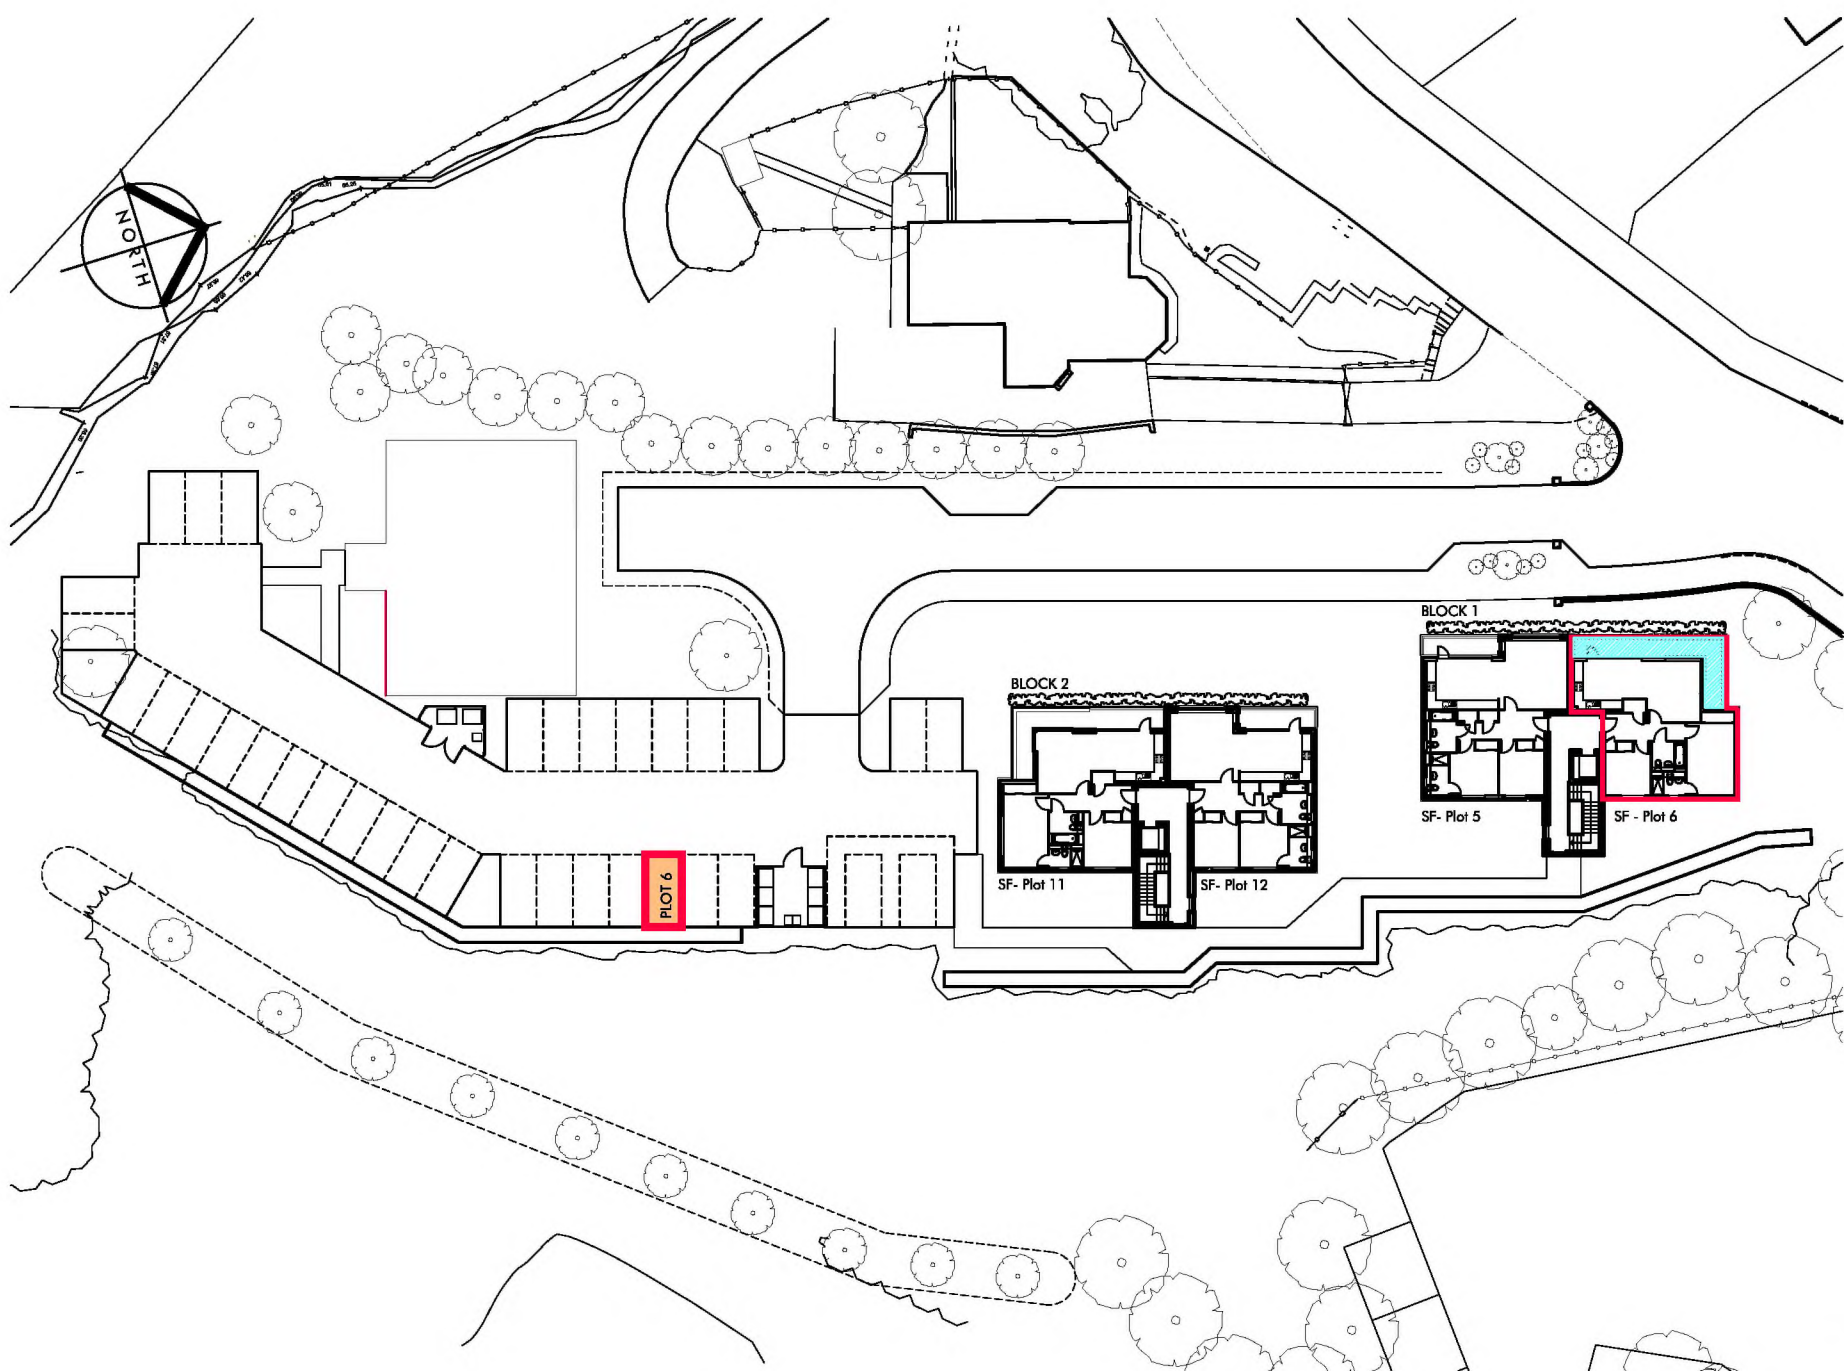

**LOCATION PLAN**  
scale 1:500

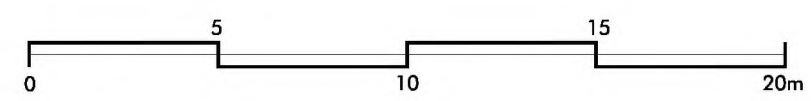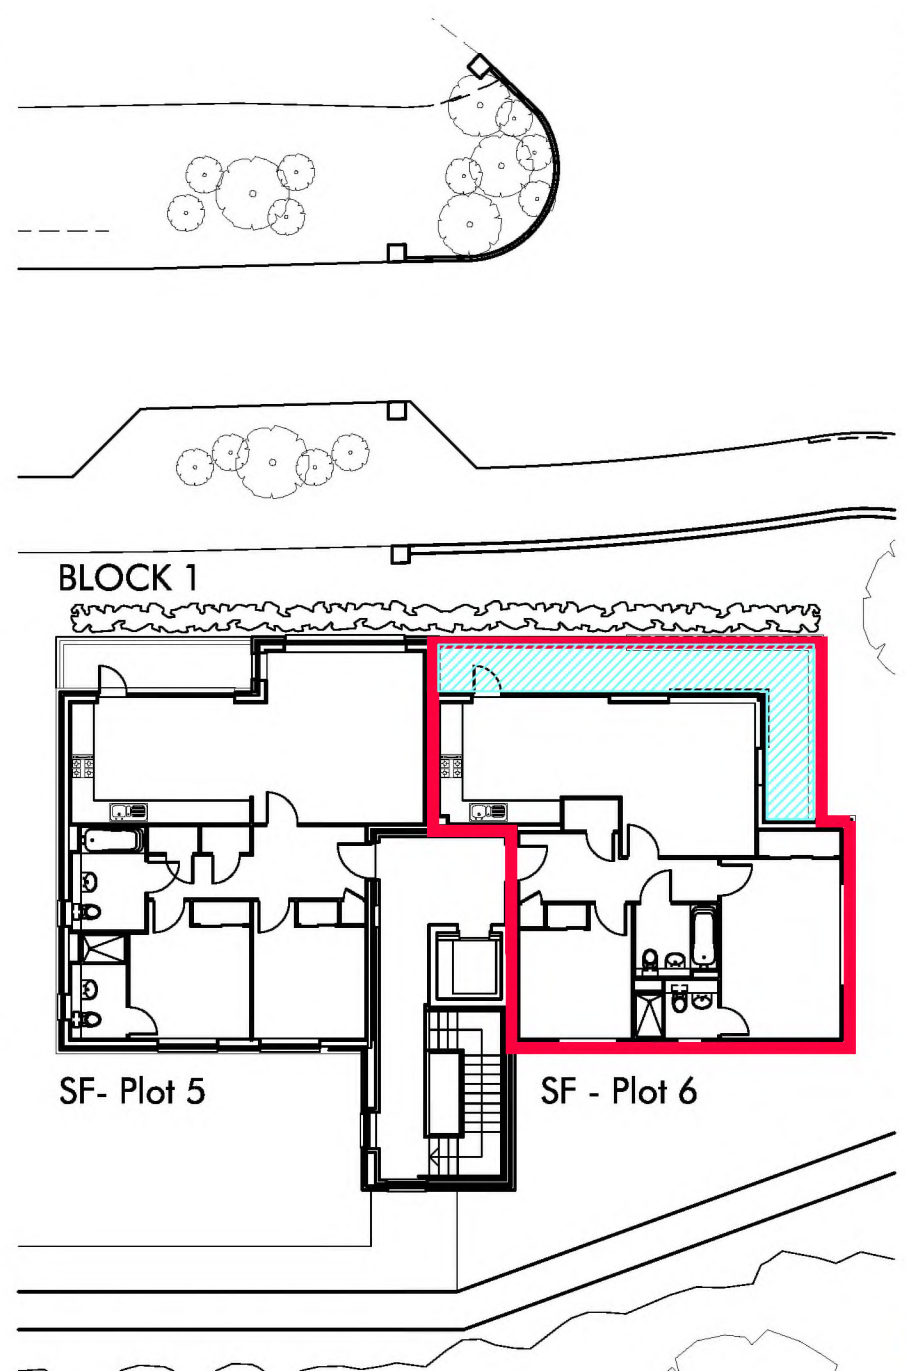

**BLOCK 1 PLAN**  
scale 1:200

**LAUREL HOMES**  
HOMES OF DISTINCTION

architecture + design  
14 Royal Terrace  
Glasgow  
G3 7NY  
t 0141 332 5828  
f 0141 332 5824  
e design@arkglasgow.co.uk

**ark**

client  
**LAUREL HOMES  
(INVERCLYDE) LTD**

project title  
**DEVELOPMENT SITE AT  
COWAL VIEW, GOUROCK**

drawing title  
**PLOT 6 FEU PLAN (BLOCK 1)  
FLAT 2/2, 1 COWAL COURT  
GOUROCK, PA19 1FA**



scale  
1:200 & 1:500@A3 FEB 18

drawn by  
ks

checked by  
bt



job no	drawing no	revision
17-07	PLOT 6	



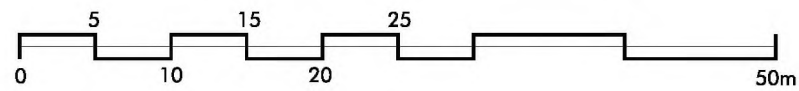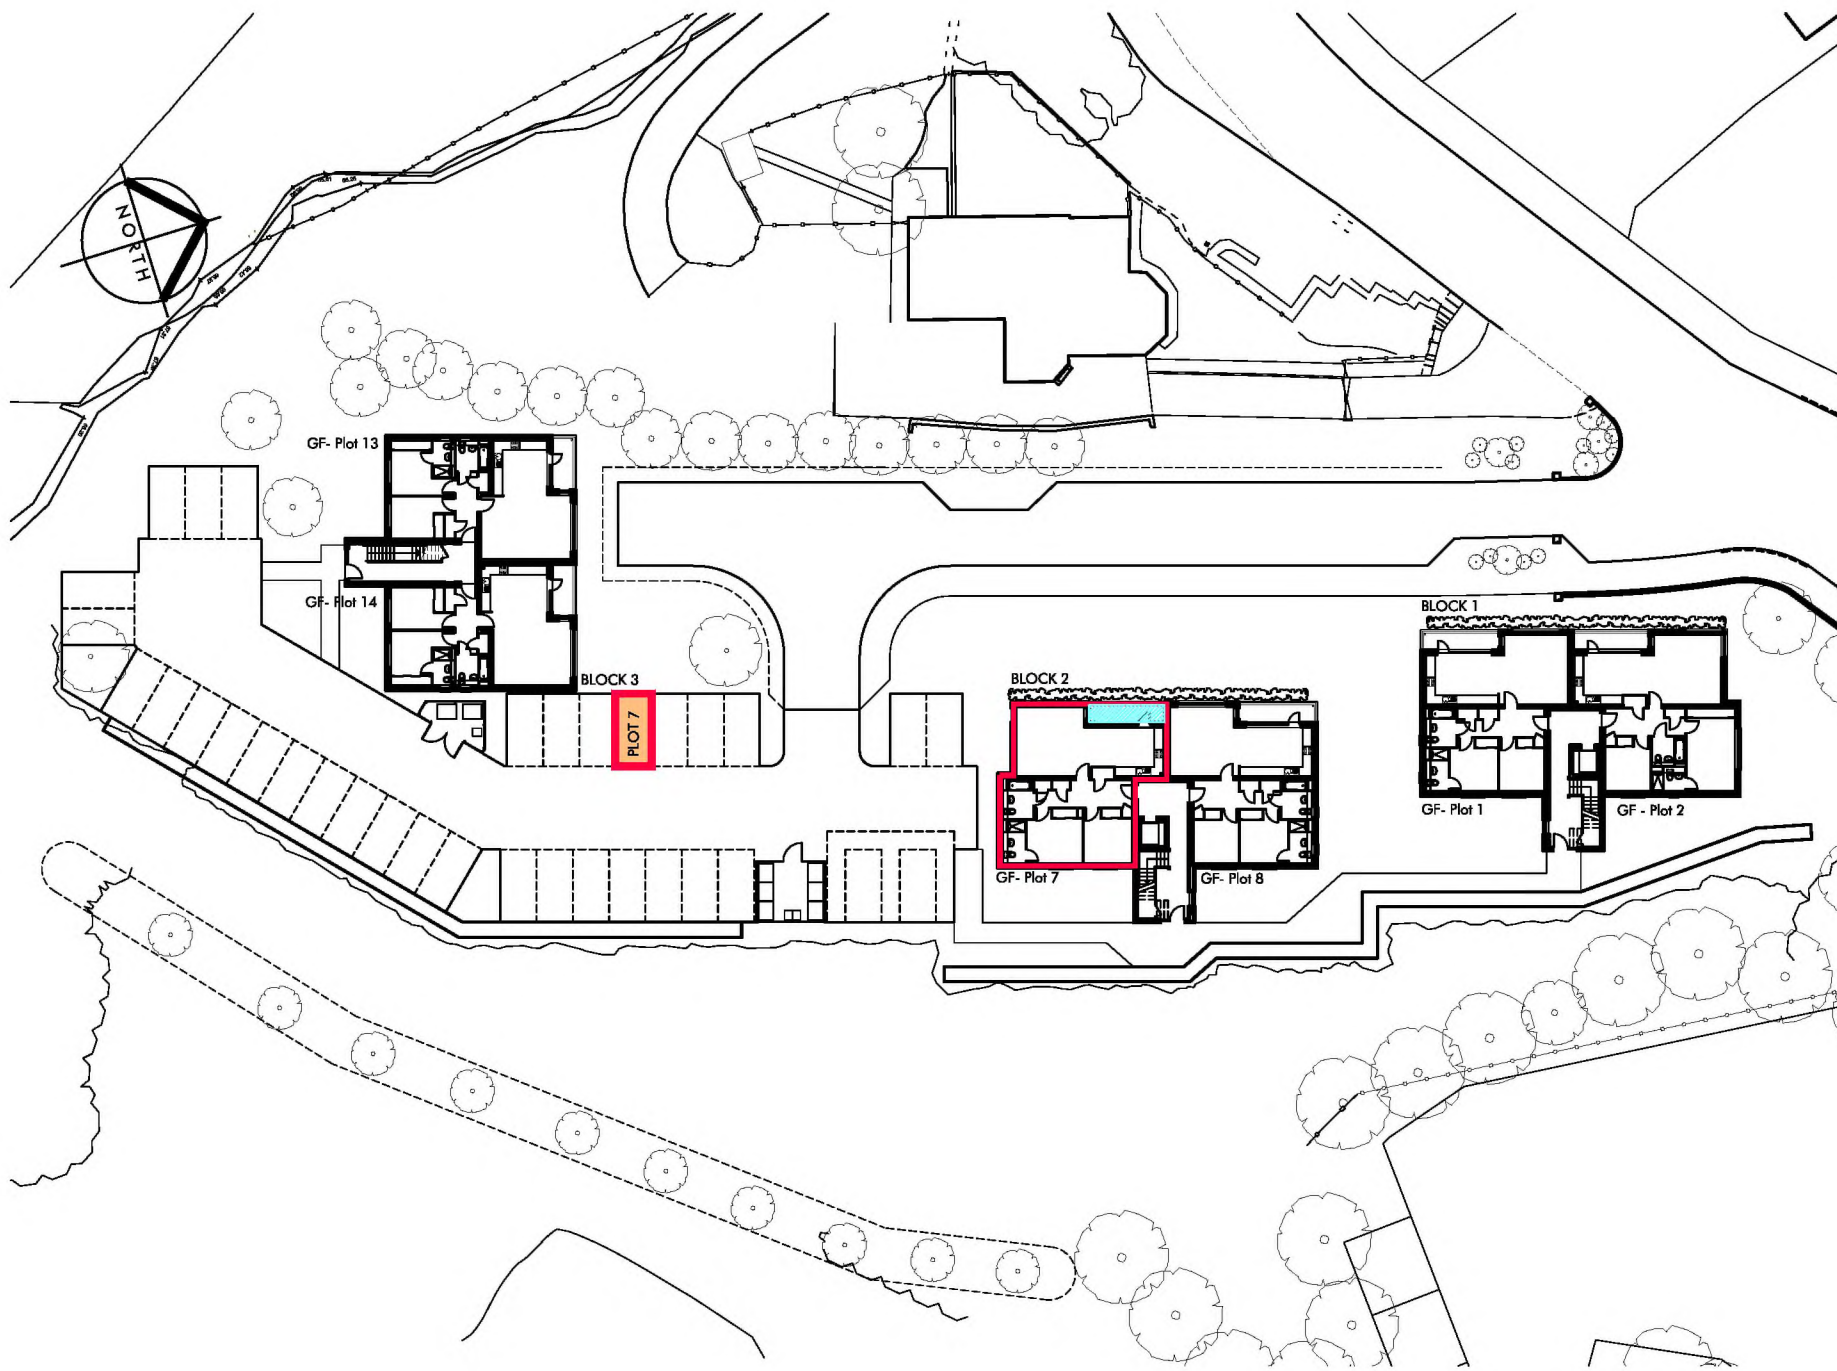

### LOCATION PLAN

scale 1:500

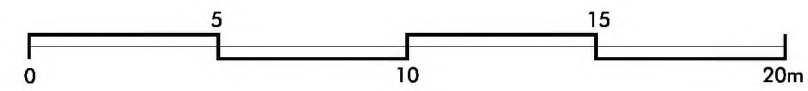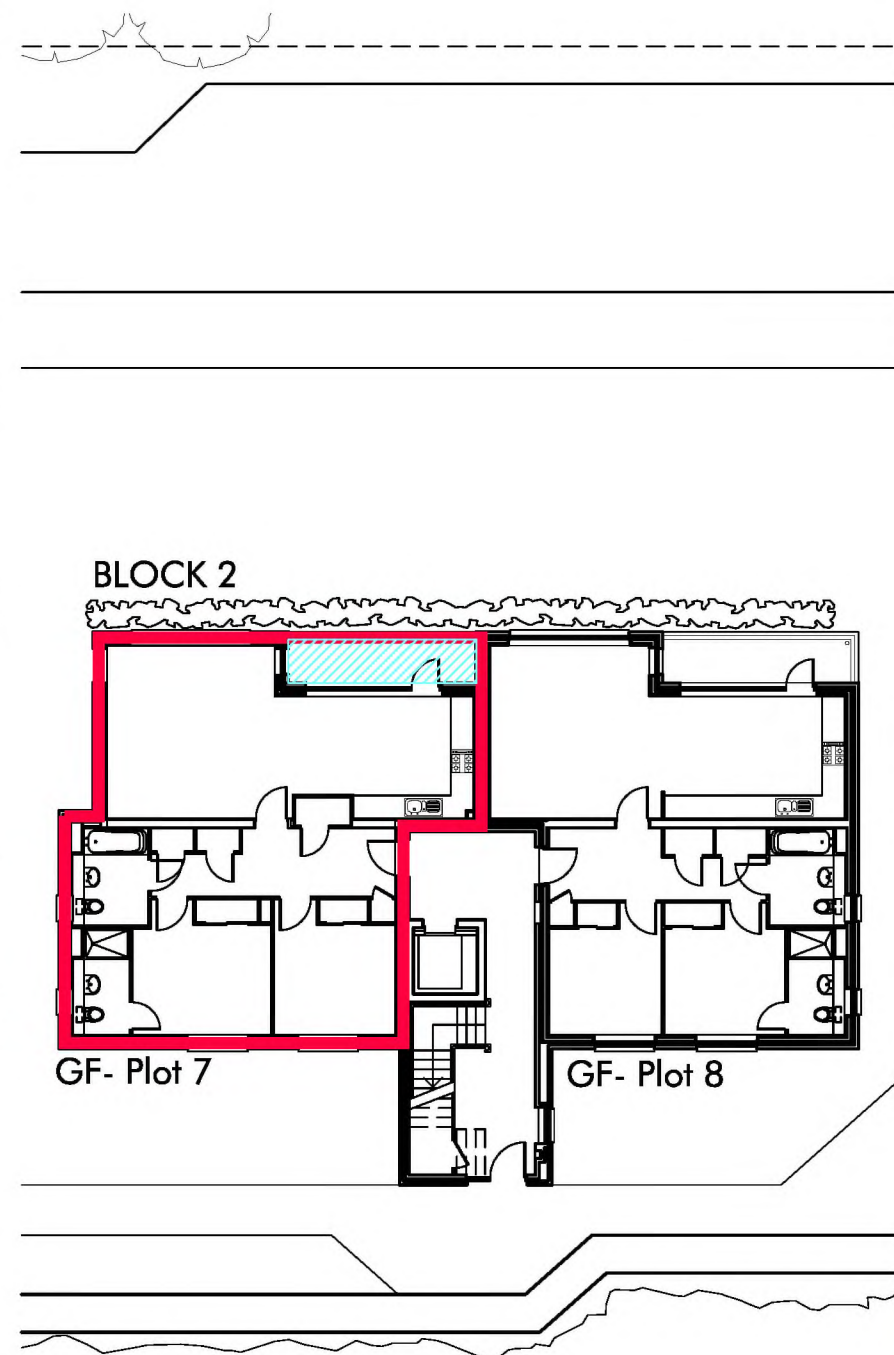

### BLOCK 2 PLAN

scale 1:200

Important:  
The contractor will be held to have examined the site and checked all dimensions and levels before commencing construction work. No assumption should be made without reference to the architect. No dimensions should be scaled from this drawing.

revision \_\_\_\_\_ date \_\_\_\_\_

LAUREL HOMES  
HOMES OF DISTINCTION

architecture + design  
14 Royal Terrace  
Glasgow  
G3 7NY  
t 0141 336 5868  
f 0141 336 5864  
e design@arkglasgow.co.uk



client  
LAUREL HOMES  
(INVERCLYDE) LTD

project title  
DEVELOPMENT SITE AT  
COWAL VIEW, GOUROCK

drawing title  
PLOT 7 FEU PLAN (BLOCK 2)  
FLAT G/1, 2 COWAL COURT  
GOUROCK, PA19 1FA

scale  
1:200 & 1:500@A3 FEB 18

drawn by  
ks



checked by  
bt

job no  
17-07

drawing no  
PLOT 7



revision



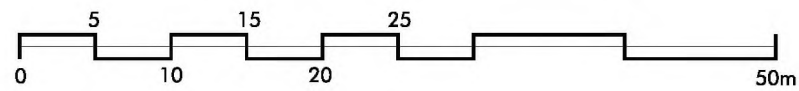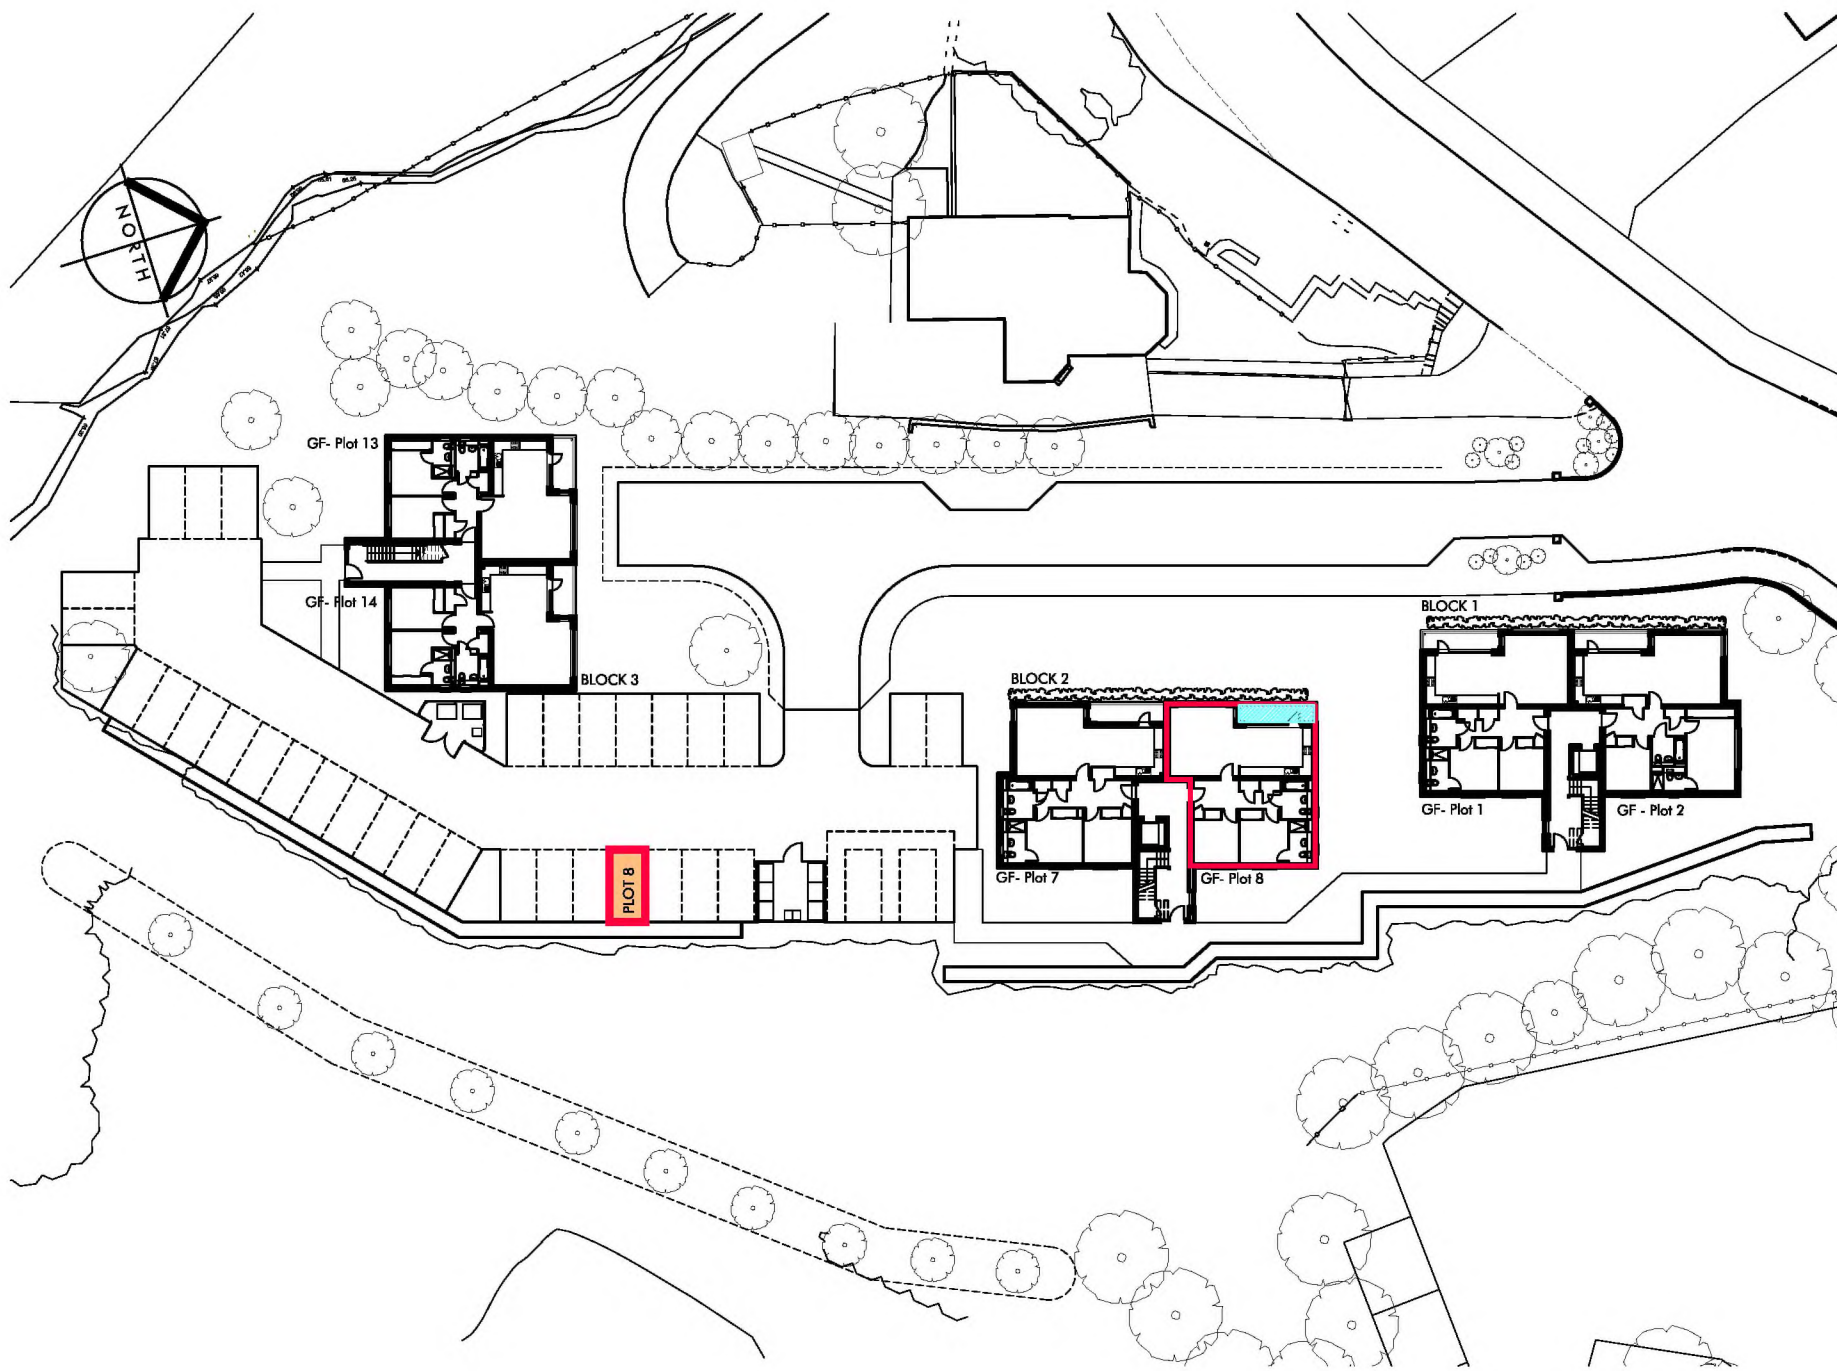

### LOCATION PLAN

scale 1:500

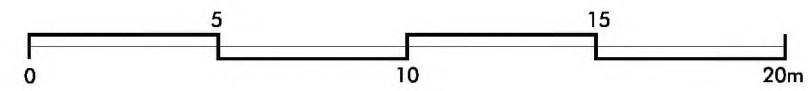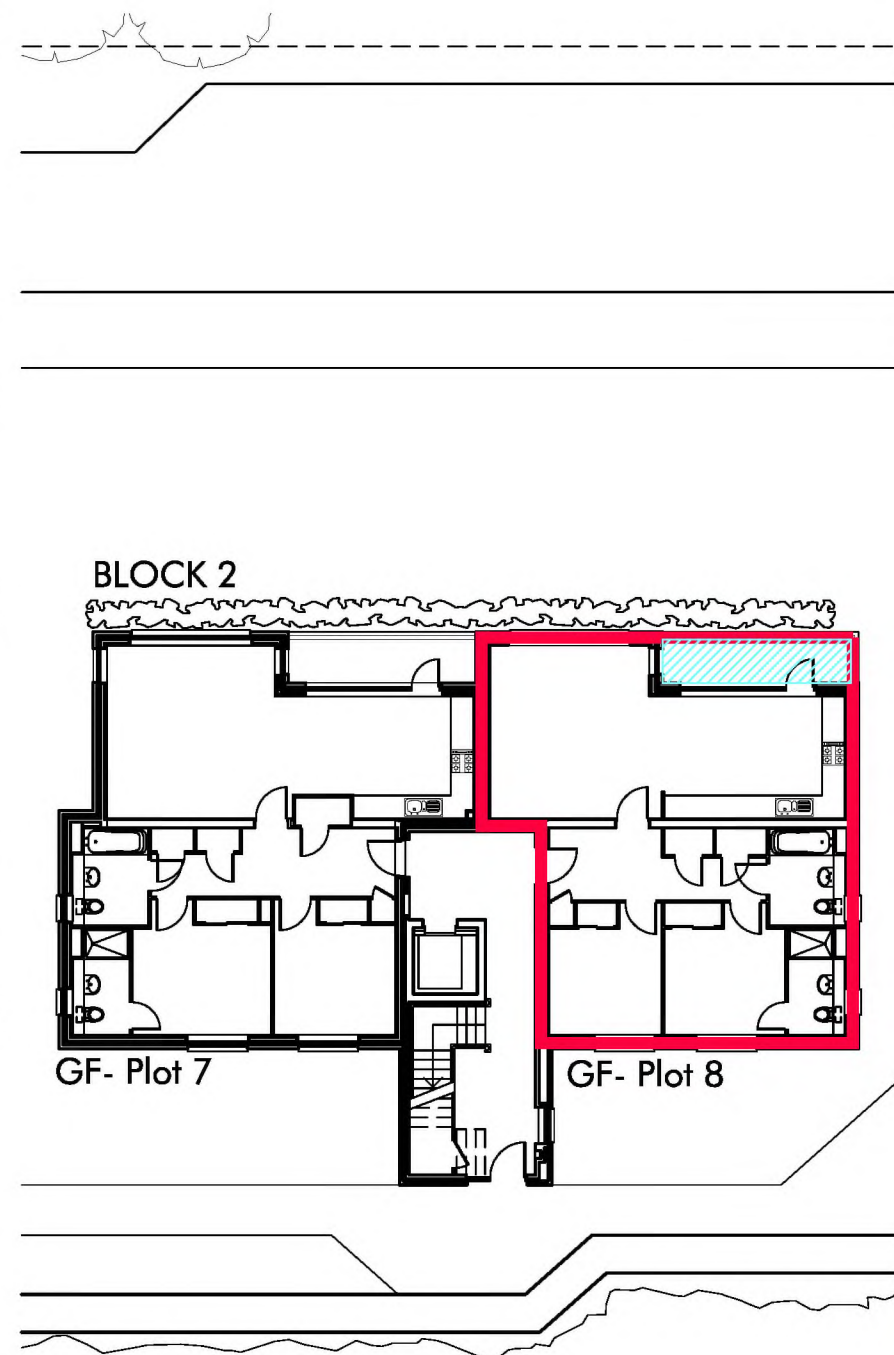

### BLOCK 2 PLAN

scale 1:200

**Important:**  
The contractor will be held to have examined the site and checked all dimensions and levels before commencing construction work. No assumption should be made without reference to the architect. No dimensions should be scaled from this drawing.

revision \_\_\_\_\_ date \_\_\_\_\_

**LAUREL HOMES**  
HOMES OF DISTINCTION

architecture + design  
14 Royal Terrace  
Glasgow  
G3 7NY  
t 0141 336 5868  
f 0141 336 5864  
e design@arkglasgow.co.uk



client  
**LAUREL HOMES (INVERCLYDE) LTD**

project title  
DEVELOPMENT SITE AT  
COWAL VIEW, GOUROCK

drawing title  
PLOT 8 FEU PLAN (BLOCK 2)  
FLAT G/2, 2 COWAL COURT  
GOUROCK, PA19 1FA

scale  
1:200 & 1:500@A3 FEB 18

drawn by  
ks



checked by  
bt

job no  
17-07

drawing no  
PLOT 8



revision



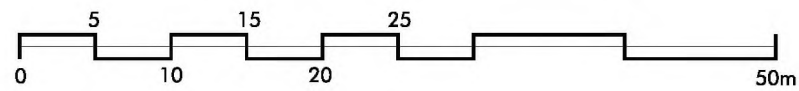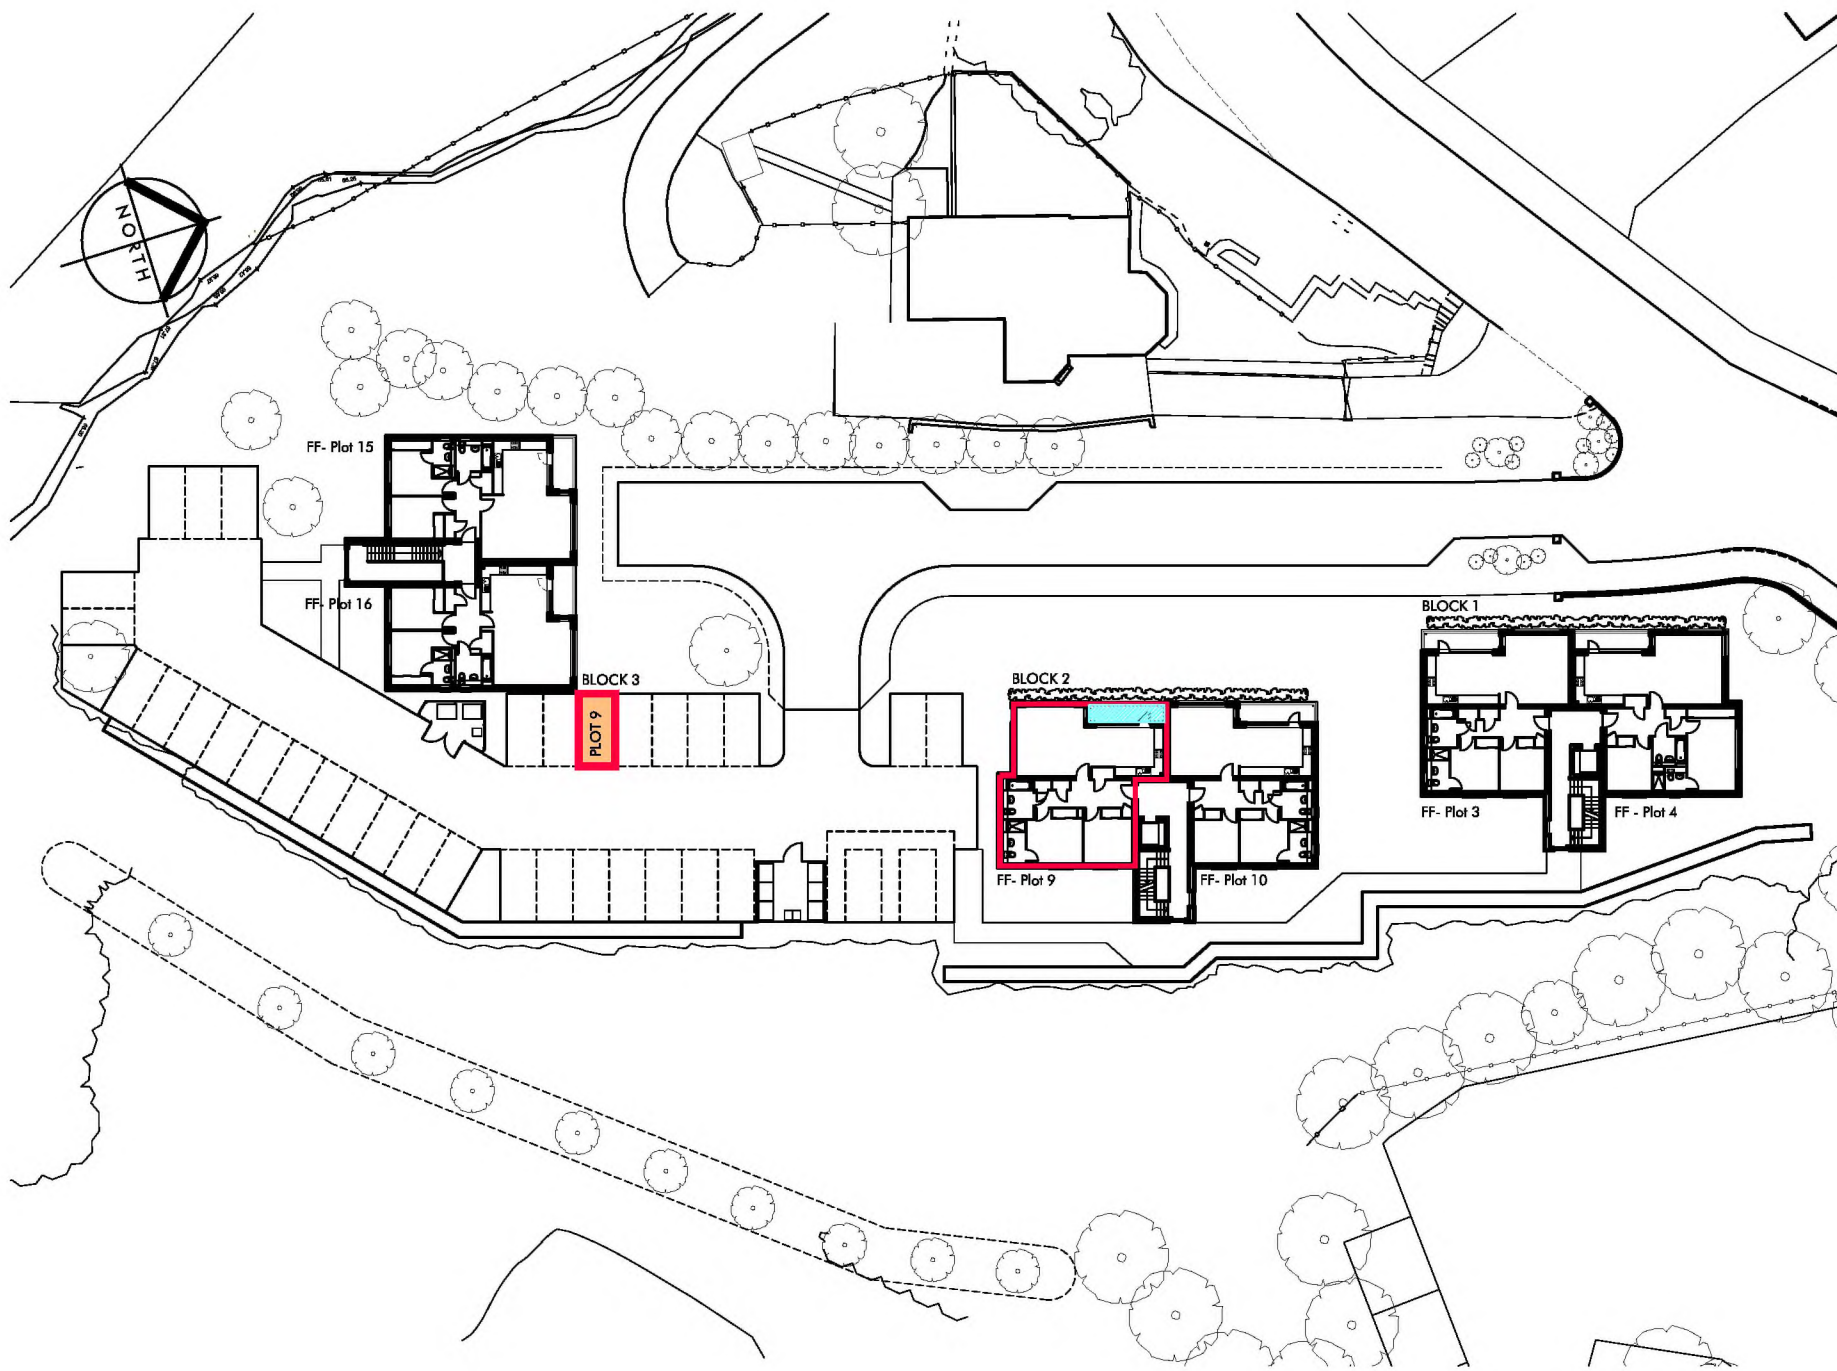

### LOCATION PLAN

scale 1:500

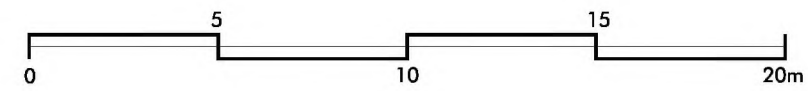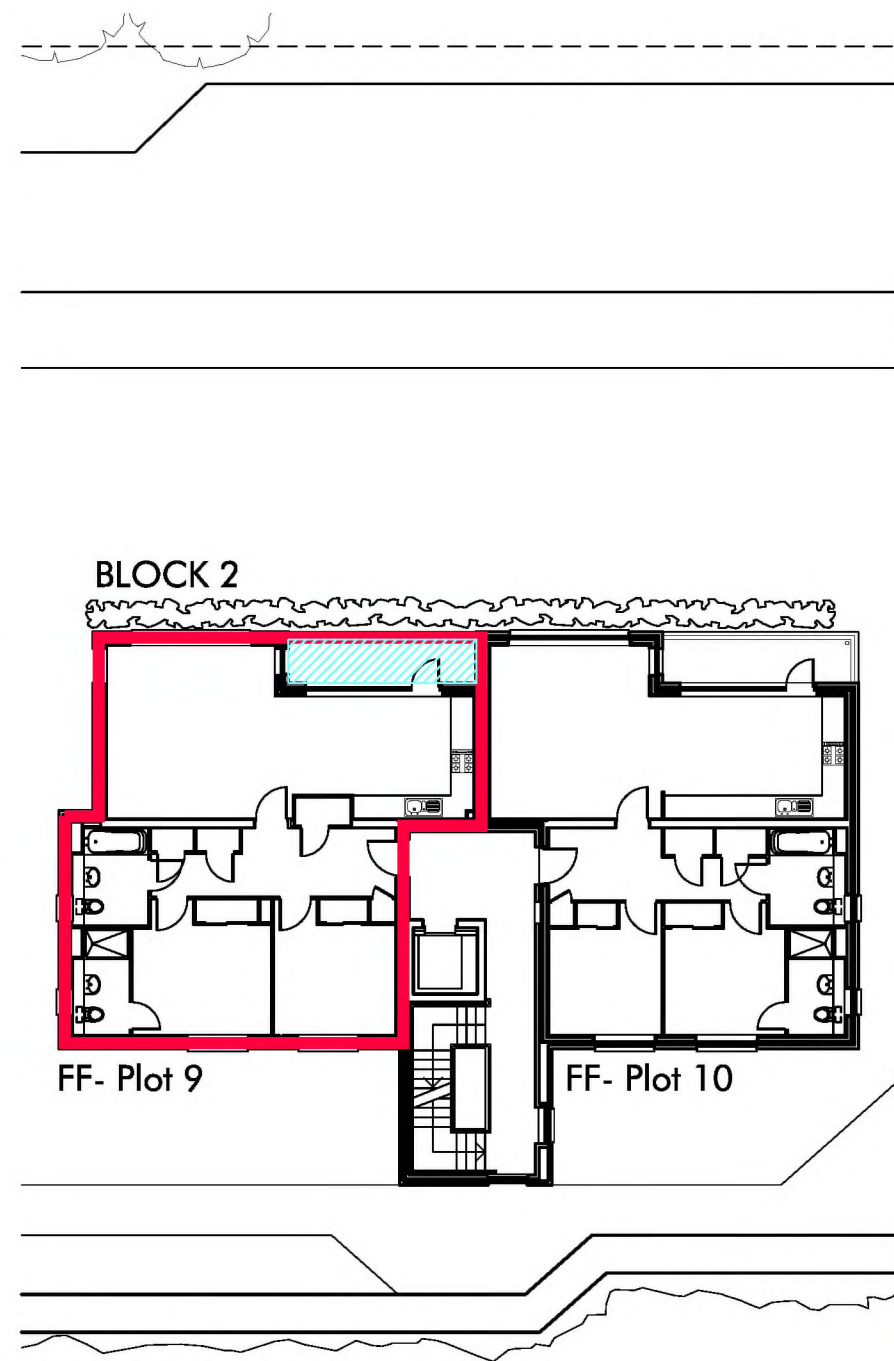

### BLOCK 2 PLAN

scale 1:200

**Important:**  
The contractor will be held to have examined the site and checked all dimensions and levels before commencing construction work. No assumption should be made without reference to the architect. No dimensions should be scaled from this drawing.

revision	date
----------	------

**LAUREL HOMES**  
HOMES OF DISTINCTION

architecture + design  
14 Royal Terrace  
Glasgow  
G3 7NY  
t 0141 332 5828  
f 0141 332 5824  
e design@arkglasgow.co.uk



client  
**LAUREL HOMES (INVERCLYDE) LTD**

project title  
DEVELOPMENT SITE AT  
COWAL VIEW, GOUROCK

drawing title  
PLOT 9 FEU PLAN (BLOCK 2)  
FLAT 1/1, 2 COWAL COURT  
GOUROCK, PA19 1FA



scale  
1:200 & 1:500@A3 FEB 18

drawn by  
ks

checked by  
bt



job no	drawing no	revision
17-07	PLOT 9	



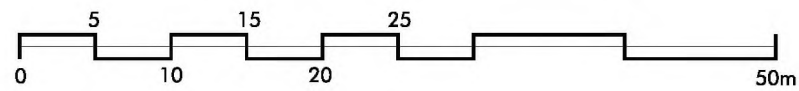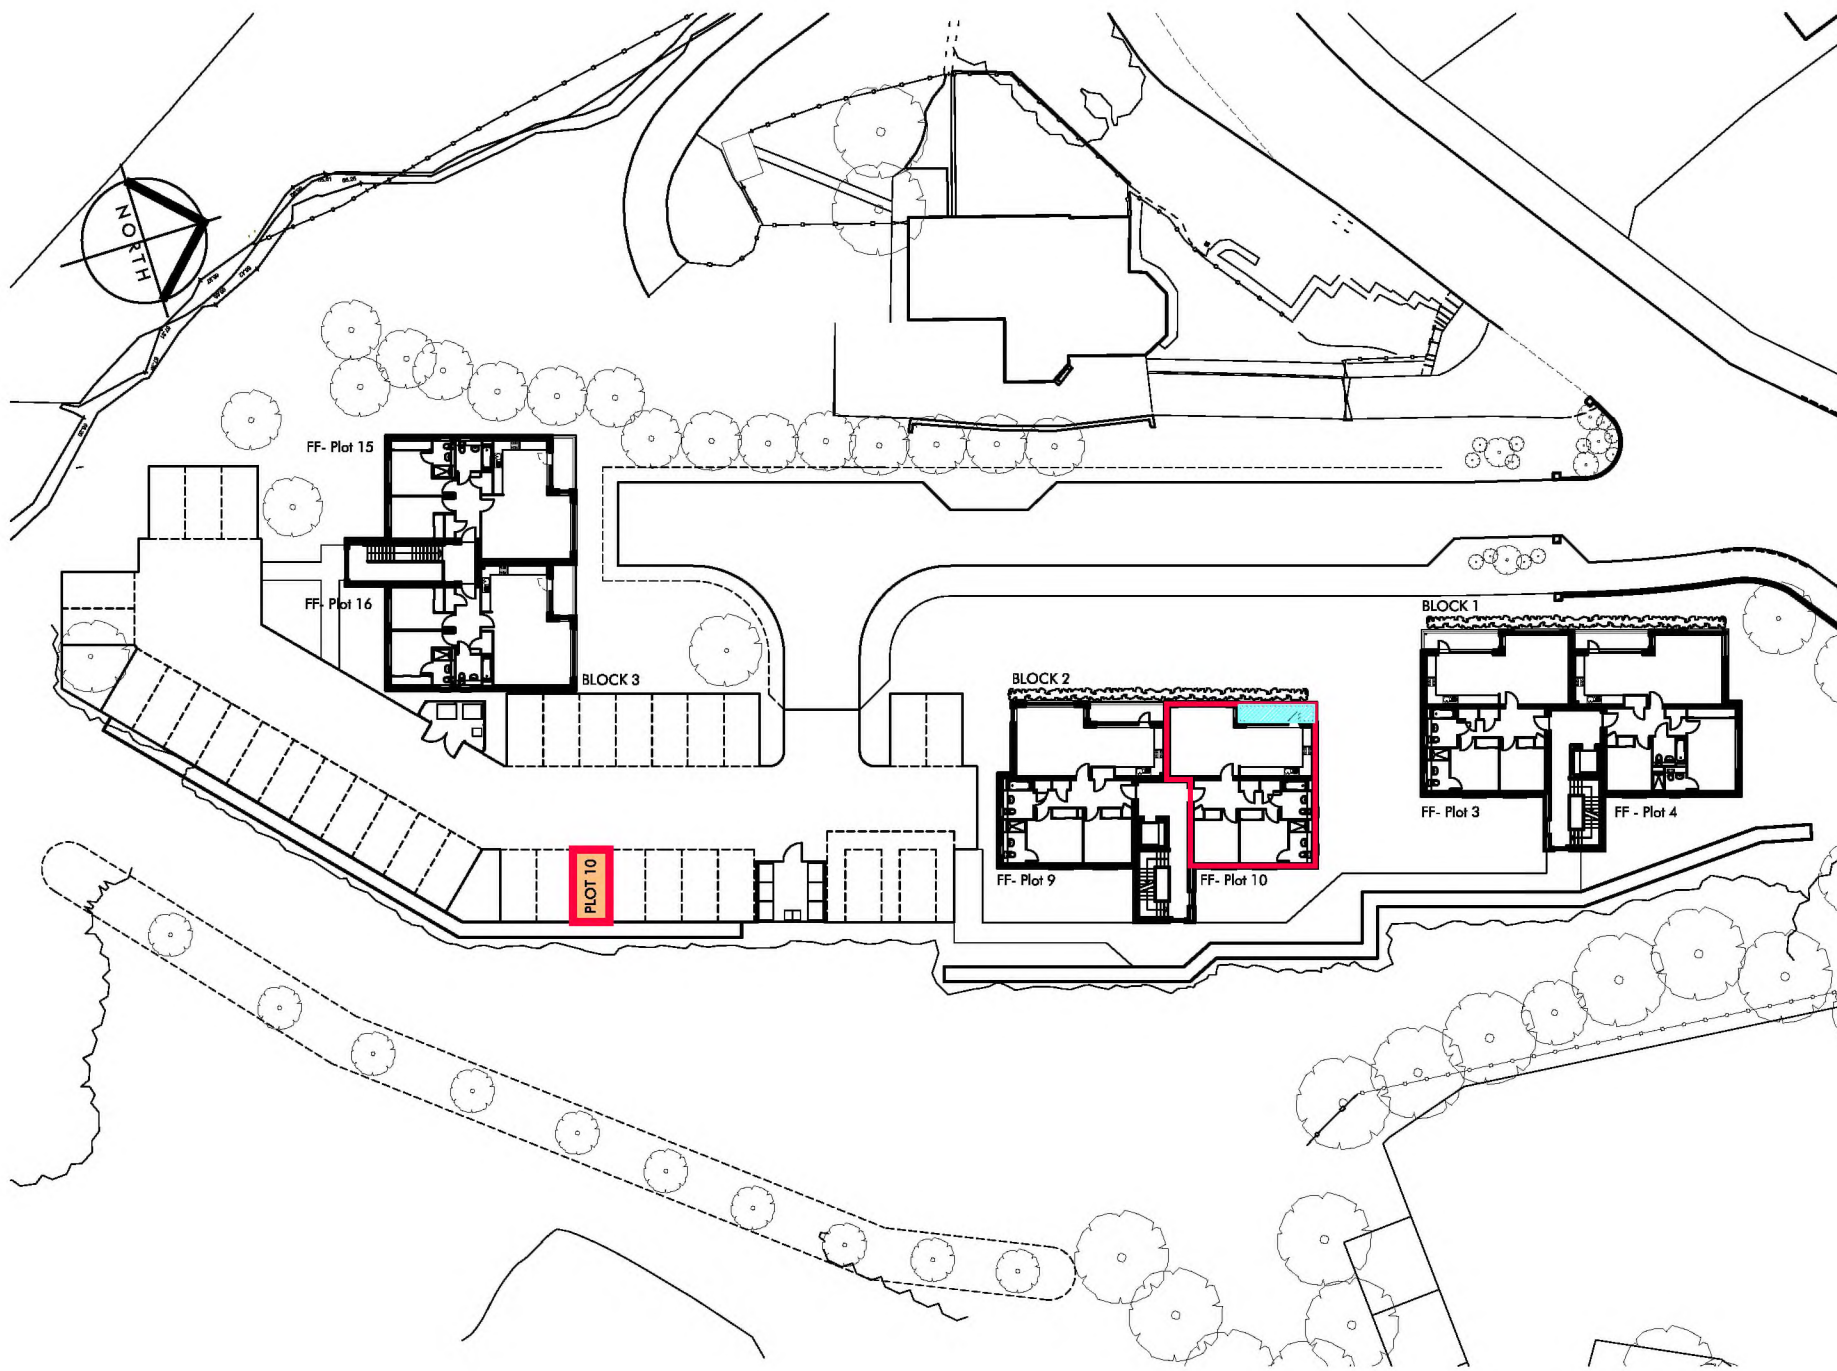

### LOCATION PLAN

scale 1:500

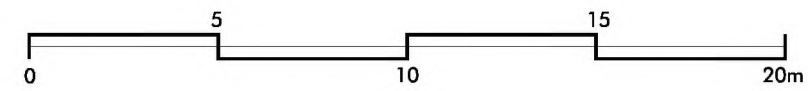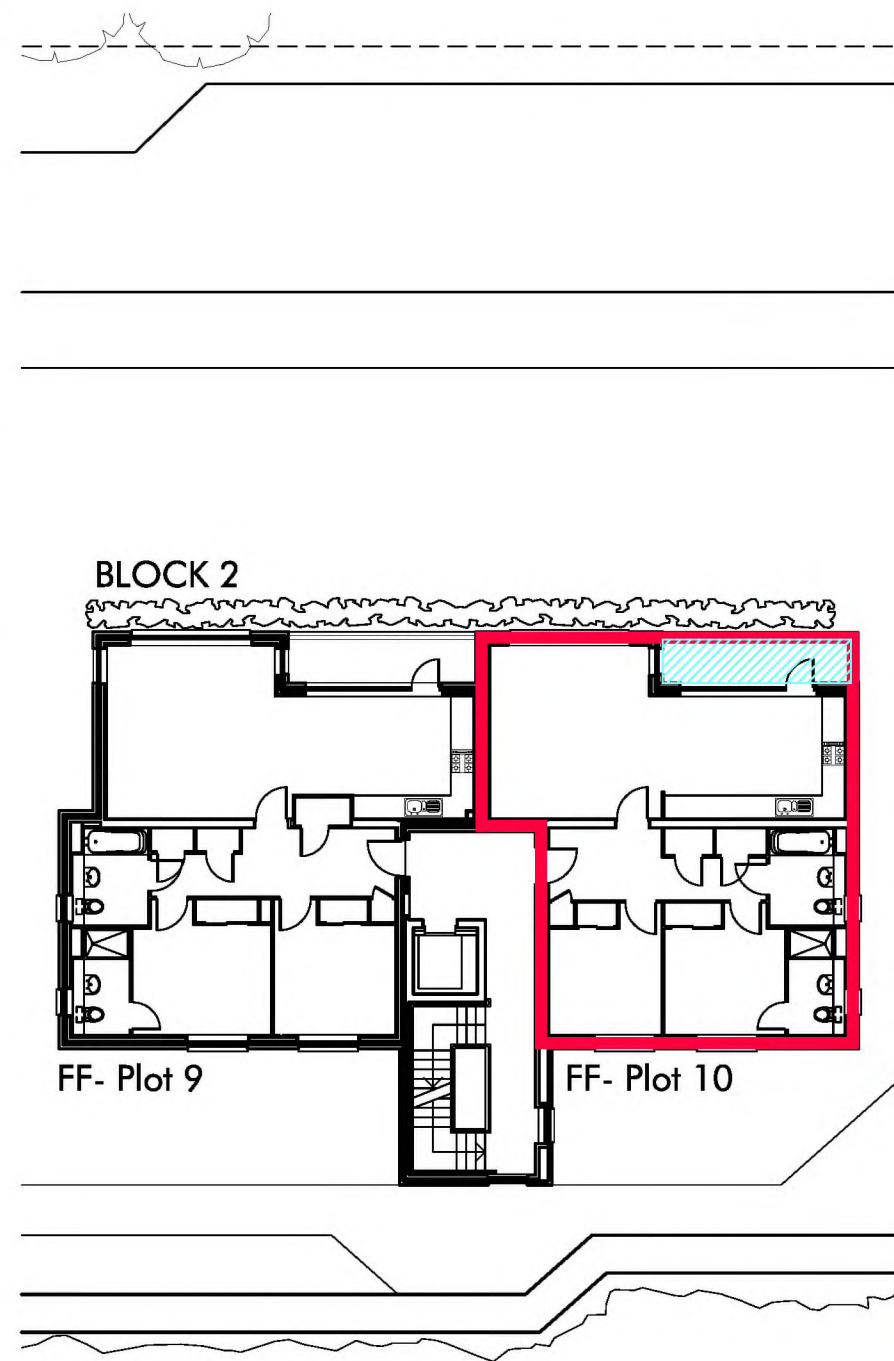

### BLOCK 2 PLAN

scale 1:200

**Important:**  
The contractor will be held to have examined the site and checked all dimensions and levels before commencing construction work. No assumption should be made without reference to the architect. No dimensions should be scaled from this drawing.

revision	date
----------	------

**LAUREL HOMES**  
HOMES OF DISTINCTION

architecture + design  
14 Royal Terrace  
Glasgow  
G3 7NY  
t 0141 332 5828  
f 0141 332 5824  
e design@arkglasgow.co.uk



client  
**LAUREL HOMES (INVERCLYDE) LTD**

project title  
DEVELOPMENT SITE AT  
COWAL VIEW, GOUROCK

drawing title  
PLOT 10 FEU PLAN (BLOCK 2)  
FLAT 1/2, 2 COWAL COURT  
GOUROCK, PA19 1FA



scale  
1:200 & 1:500@A3 FEB 18

drawn by  
ks

checked by  
bt



job no	drawing no	revision
17-07	PLOT 10	



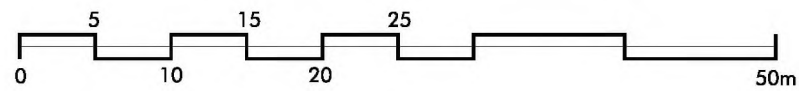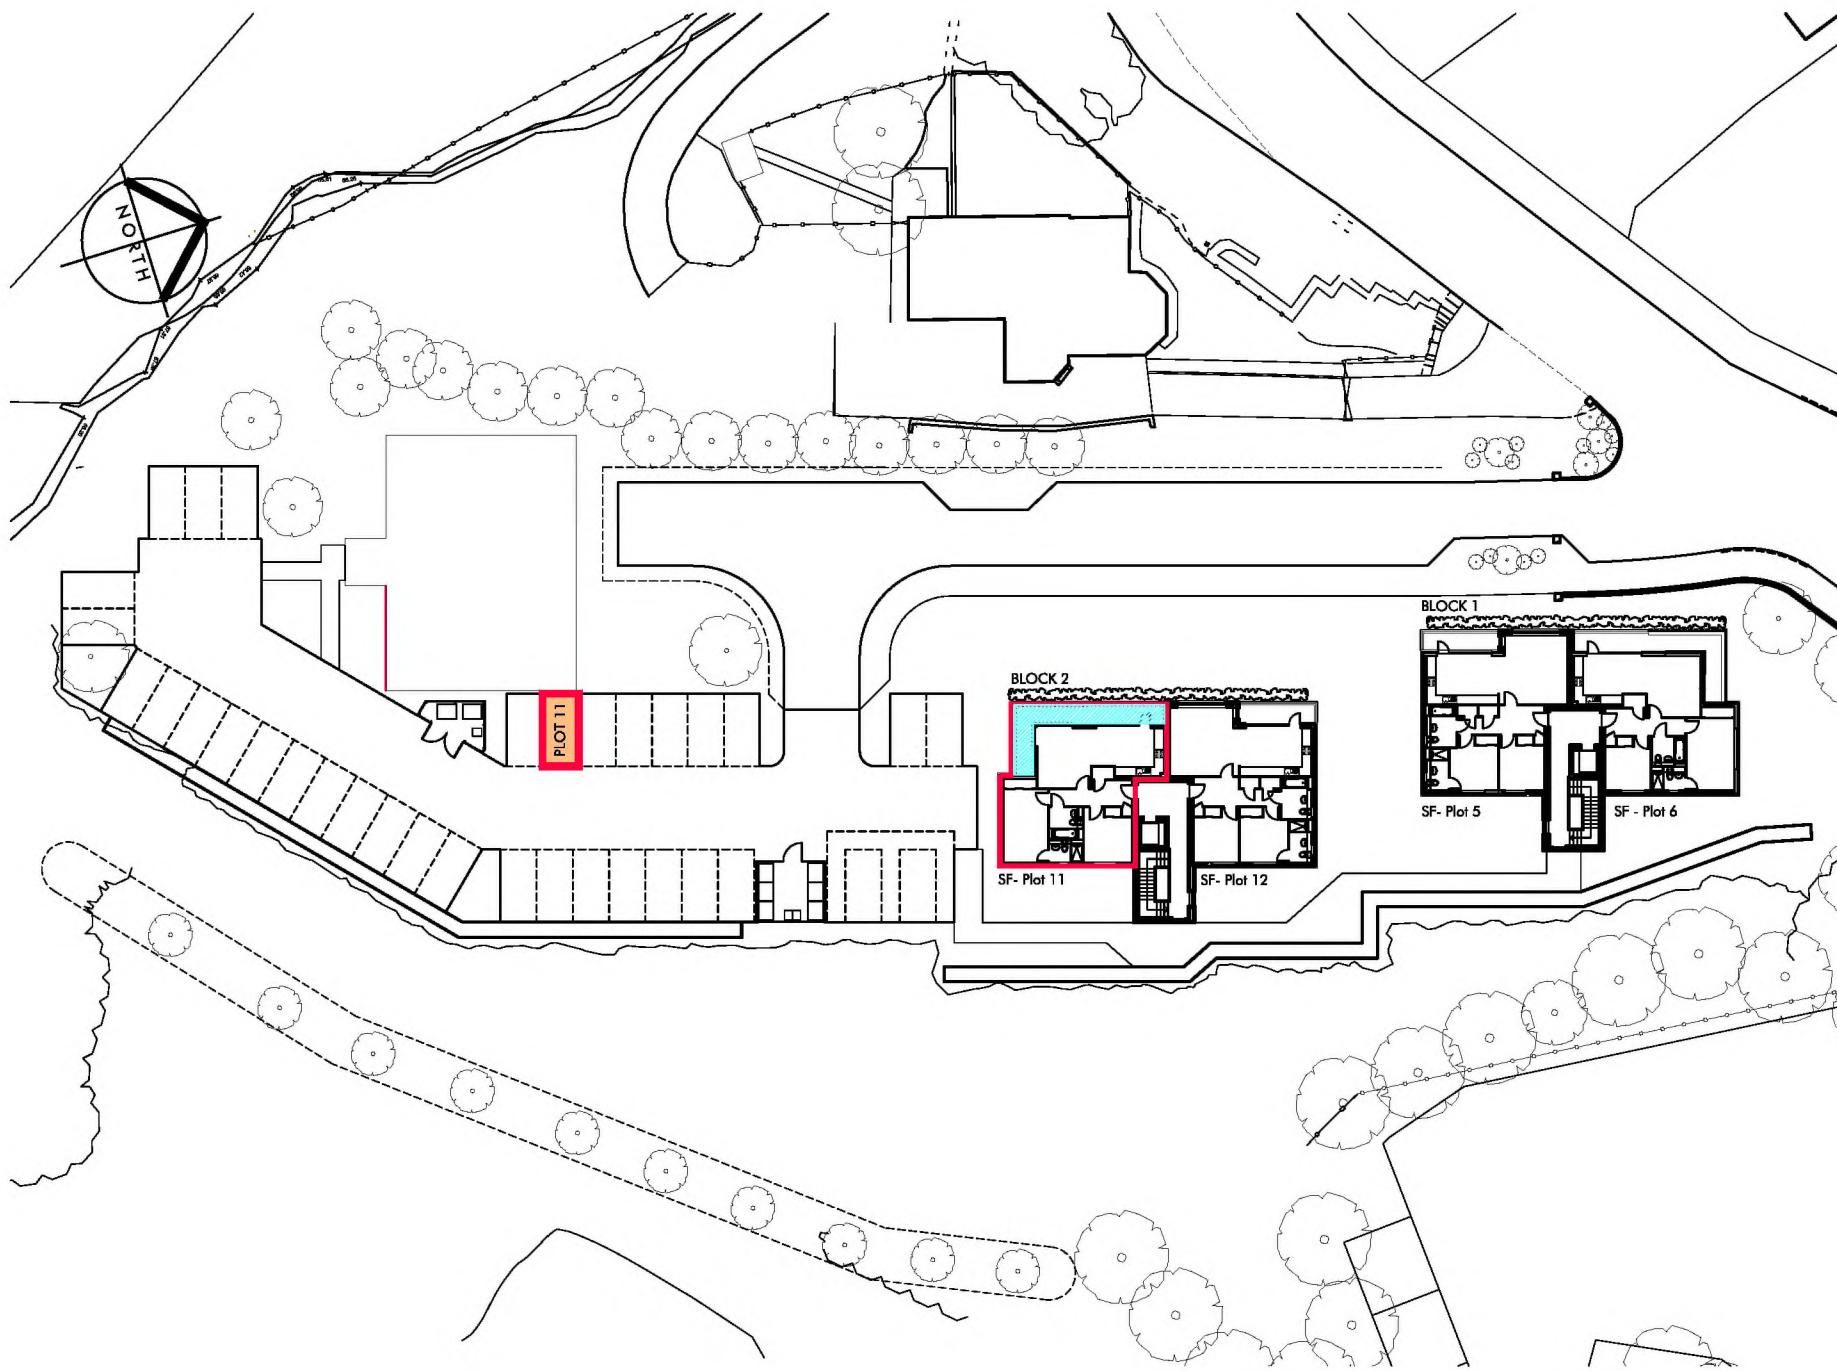

### LOCATION PLAN

scale 1:500

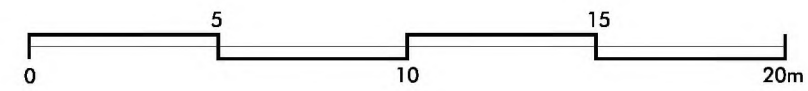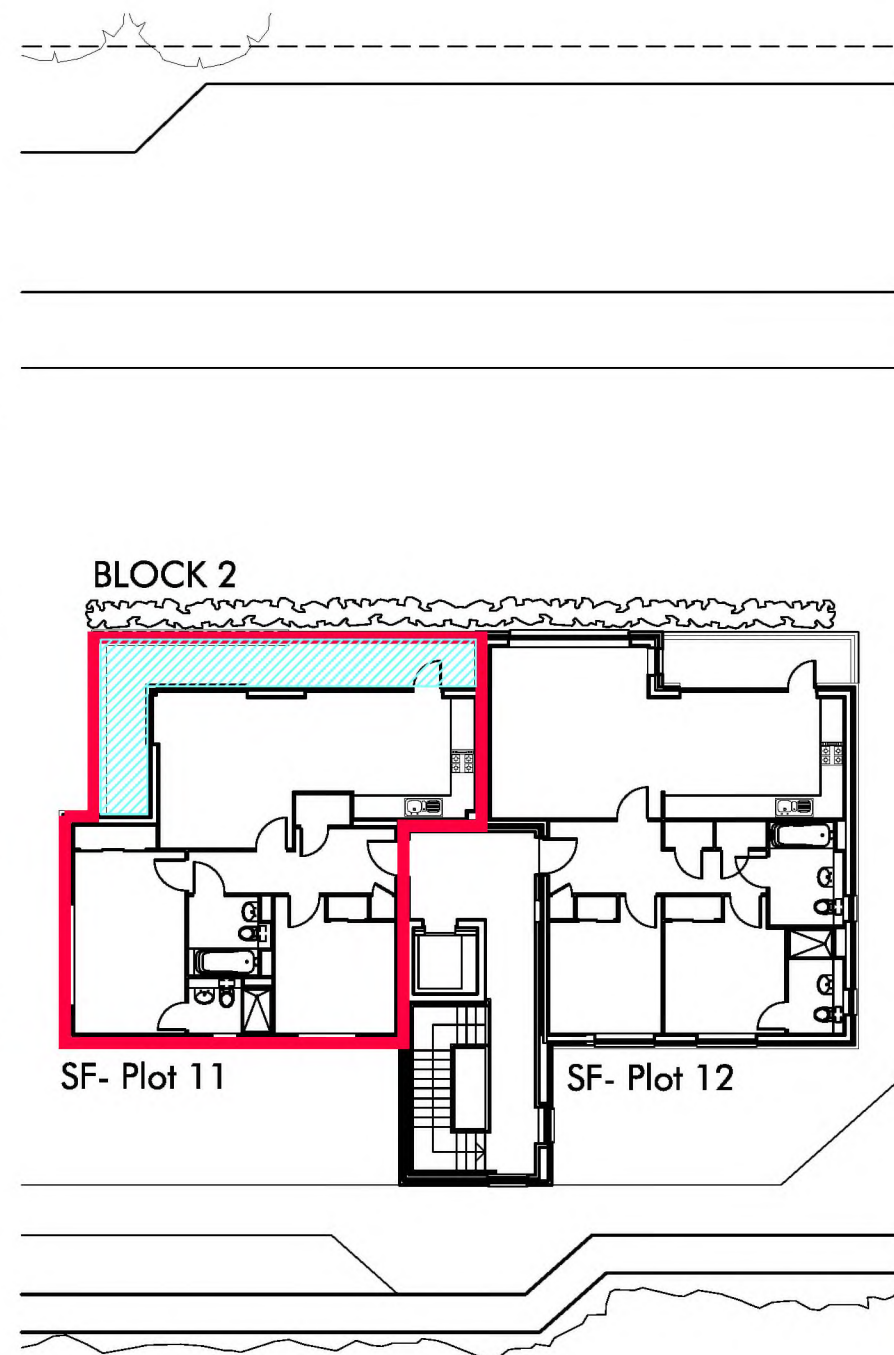

### BLOCK 2 PLAN

scale 1:200

**Important:**  
The contractor will be held to have examined the site and checked all dimensions and levels before commencing construction work. No assumption should be made without reference to the architect. No dimensions should be scaled from this drawing.

revision	date
----------	------

**LAUREL HOMES**  
HOMES OF DISTINCTION

architecture + design  
14 Royal Terrace  
Glasgow  
G3 7NY  
t 0141 332 5828  
f 0141 332 5824  
e design@arkglasgow.co.uk



client  
**LAUREL HOMES  
(INVERCLYDE) LTD**

project title  
DEVELOPMENT SITE AT  
COWAL VIEW, GOUROCK

drawing title  
PLOT 11 FEU PLAN (BLOCK 2)  
FLAT 2/1, 2 COWAL COURT  
GOUROCK, PA19 1FA



scale  
1:200 & 1:500@A3 FEB 18

drawn by  
ks

checked by  
bt



job no	drawing no	revision
17-07	PLOT 11	



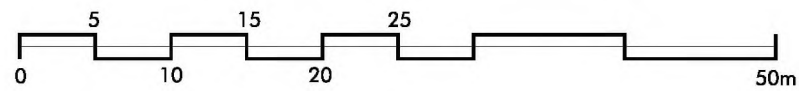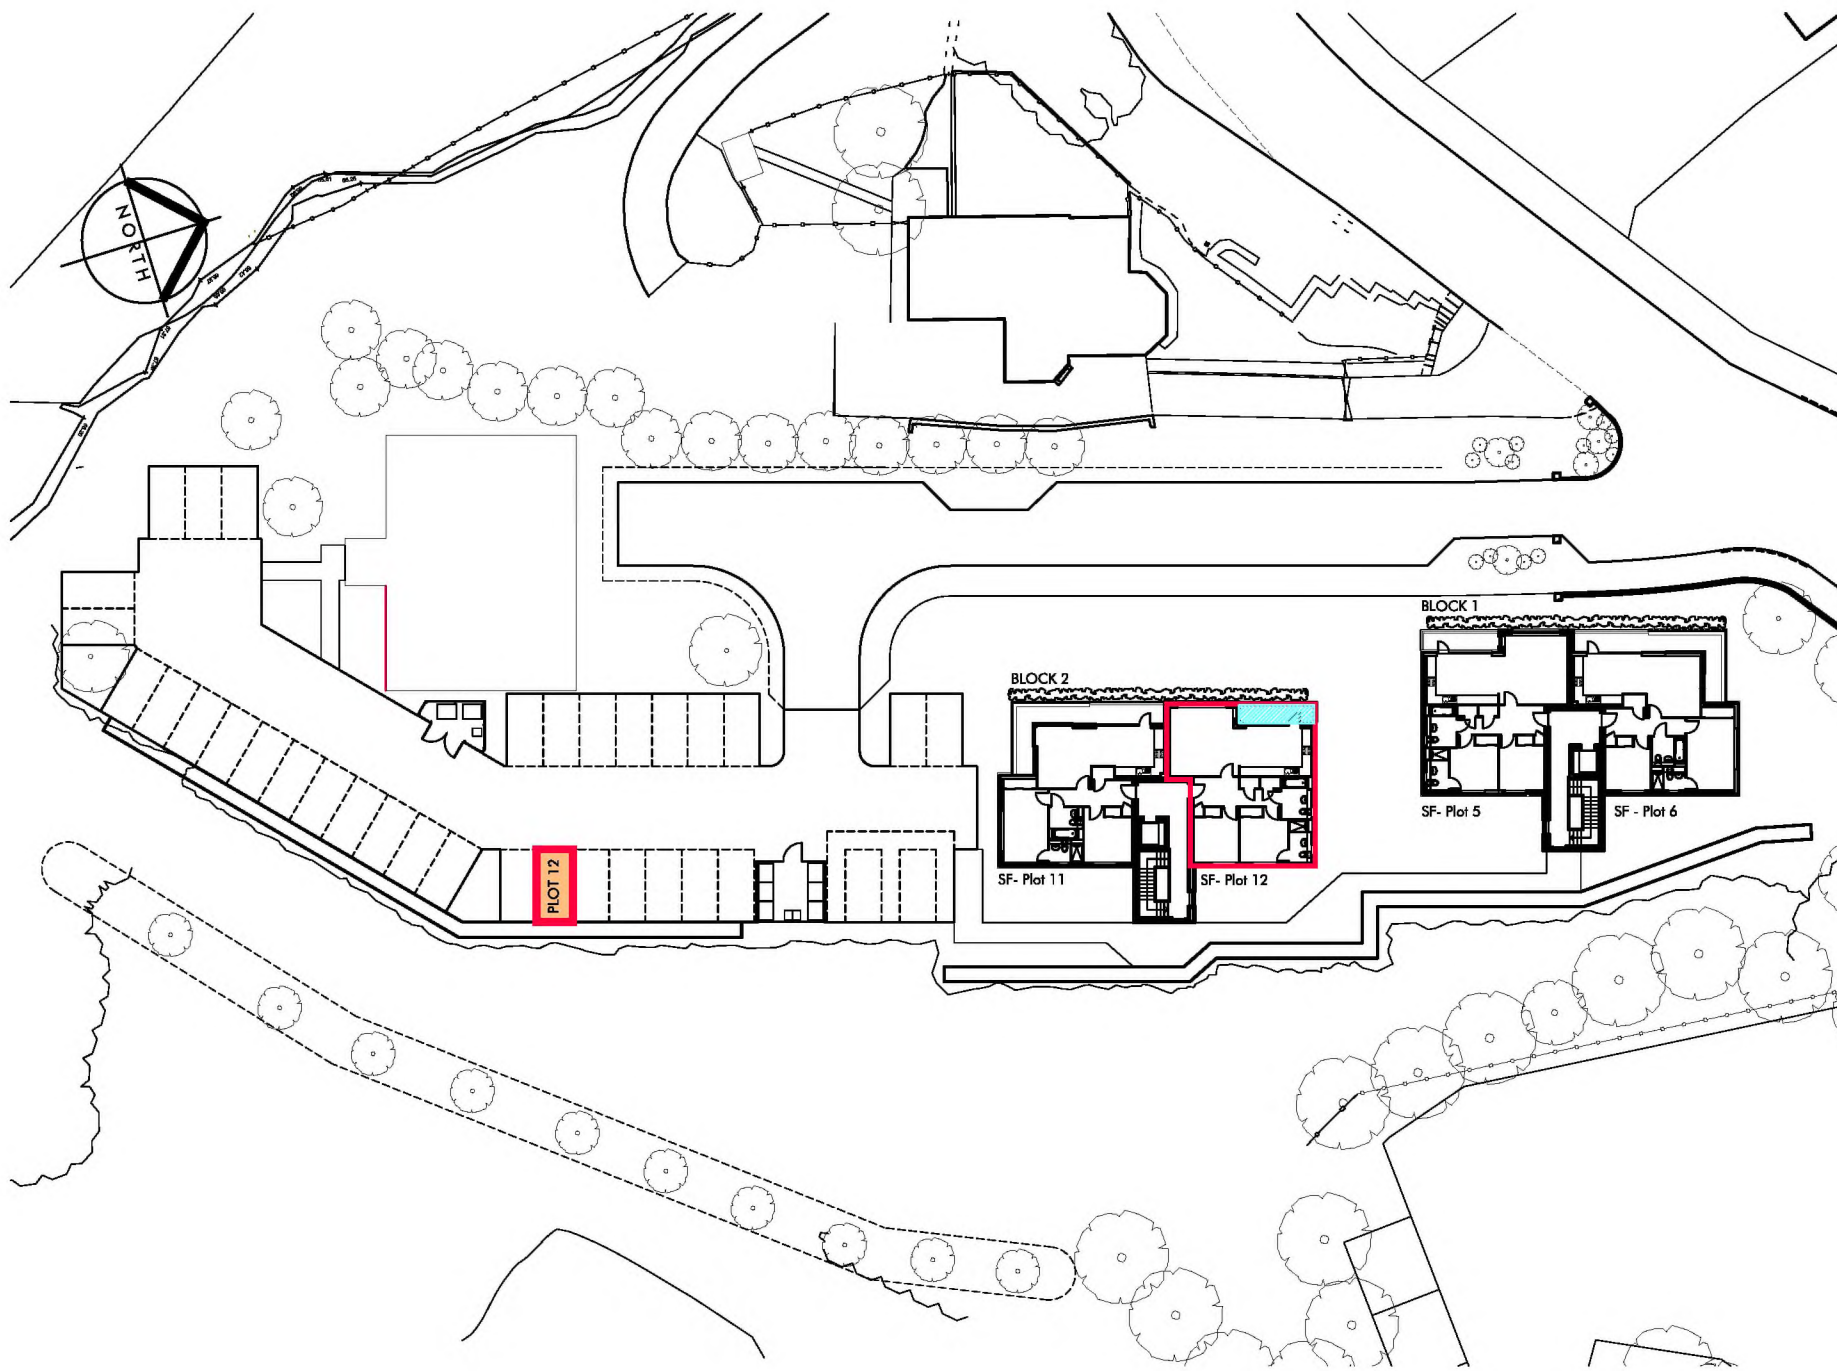

### LOCATION PLAN

scale 1:500

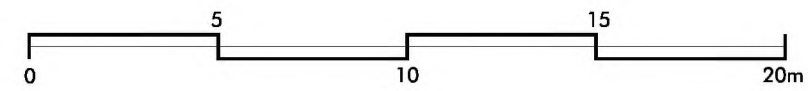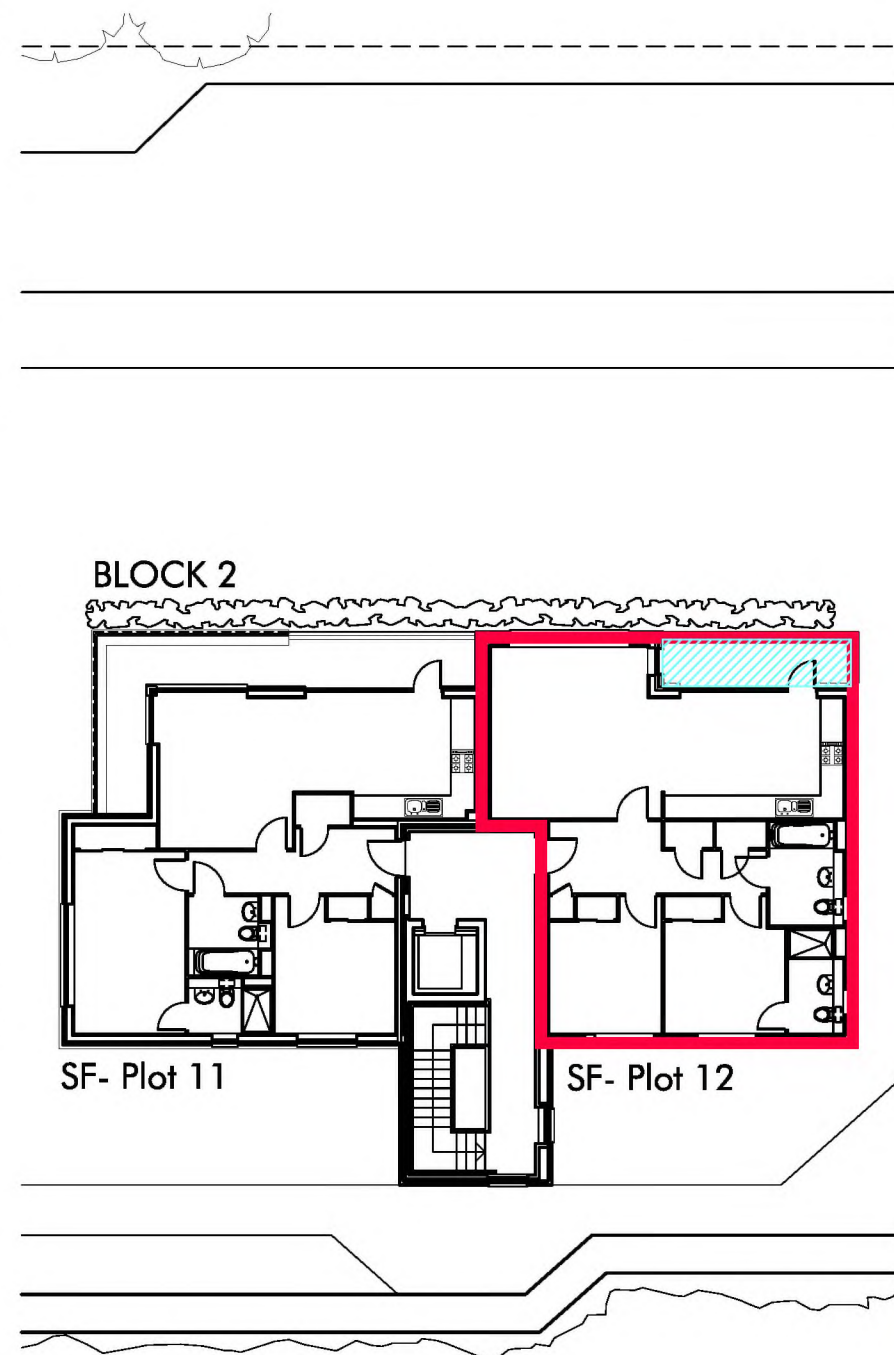

### BLOCK 2 PLAN

scale 1:200

**Important:**  
The contractor will be held to have examined the site and checked all dimensions and levels before commencing construction work. No assumption should be made without reference to the architect. No dimensions should be scaled from this drawing.

revision	date
----------	------

**LAUREL HOMES**  
HOMES OF DISTINCTION

architecture + design  
14 Royal Terrace  
Glasgow  
G3 7NY  
t 0141 332 5828  
f 0141 332 5824  
e design@arkglasgow.co.uk



client  
**LAUREL HOMES (INVERCLYDE) LTD**

project title  
DEVELOPMENT SITE AT  
COWAL VIEW, GOUROCK

drawing title  
PLOT 12 FEU PLAN (BLOCK 2)  
FLAT 2/2, 2 COWAL COURT  
GOUROCK, PA19 1FA



scale	date
1:200 & 1:500@A3 FEB 18	
drawn by	checked by
ks	bt

job no	drawing no	revision
17-07	PLOT 12	





Important:  
The contractor will be held to have examined the site and checked all dimensions and levels before commencing construction work. No assumption should be made without reference to the architect. No dimensions should be scaled from this drawing.

revision	date
----------	------

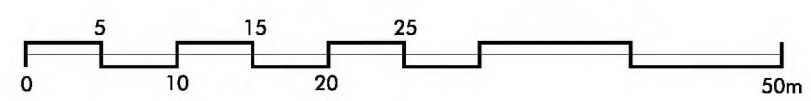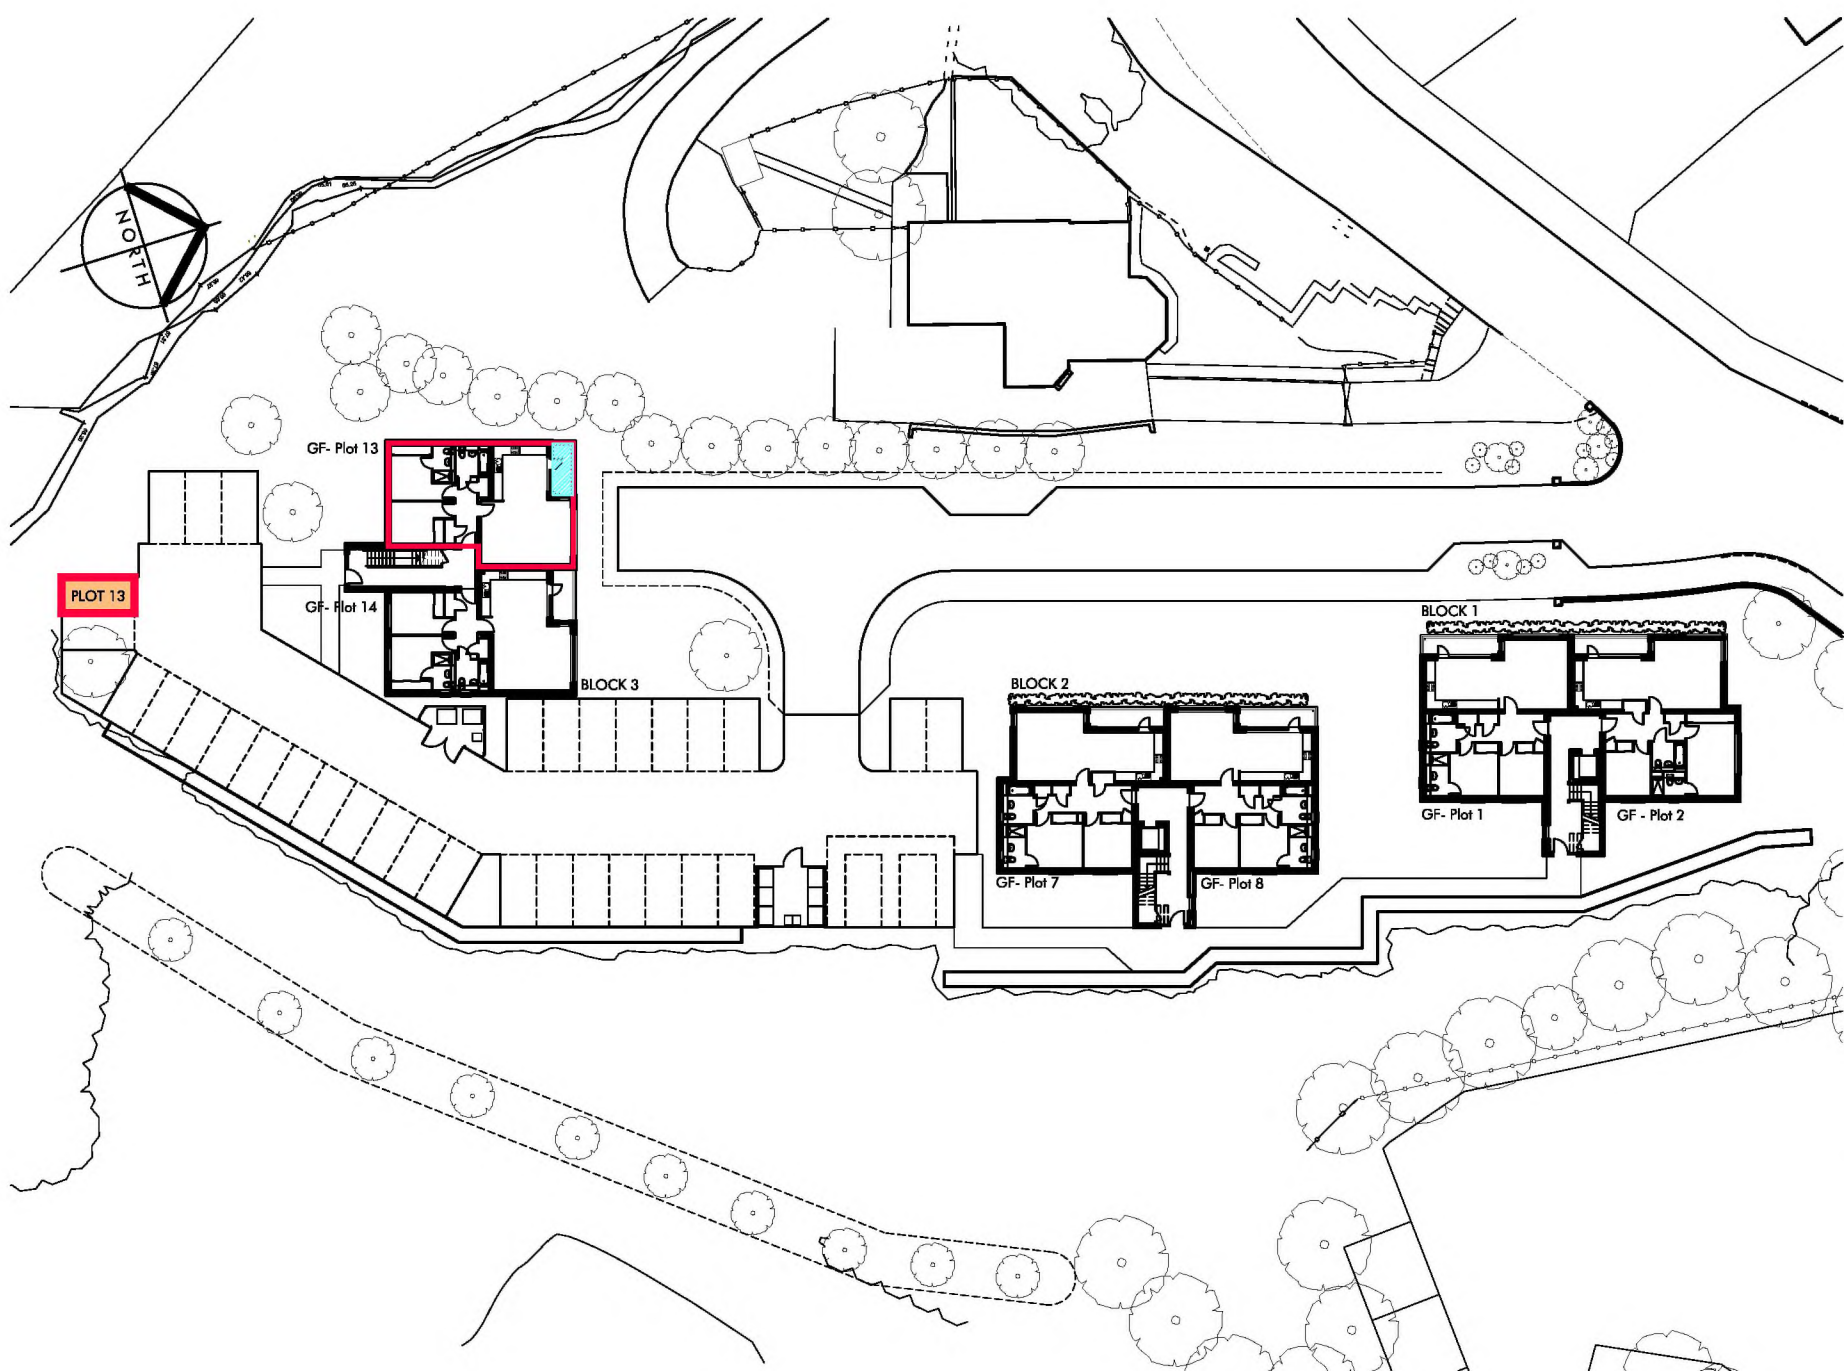

**LOCATION PLAN**  
scale 1:500

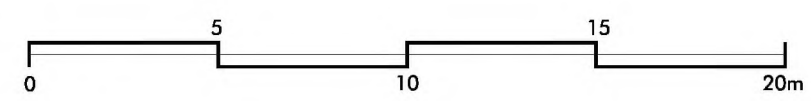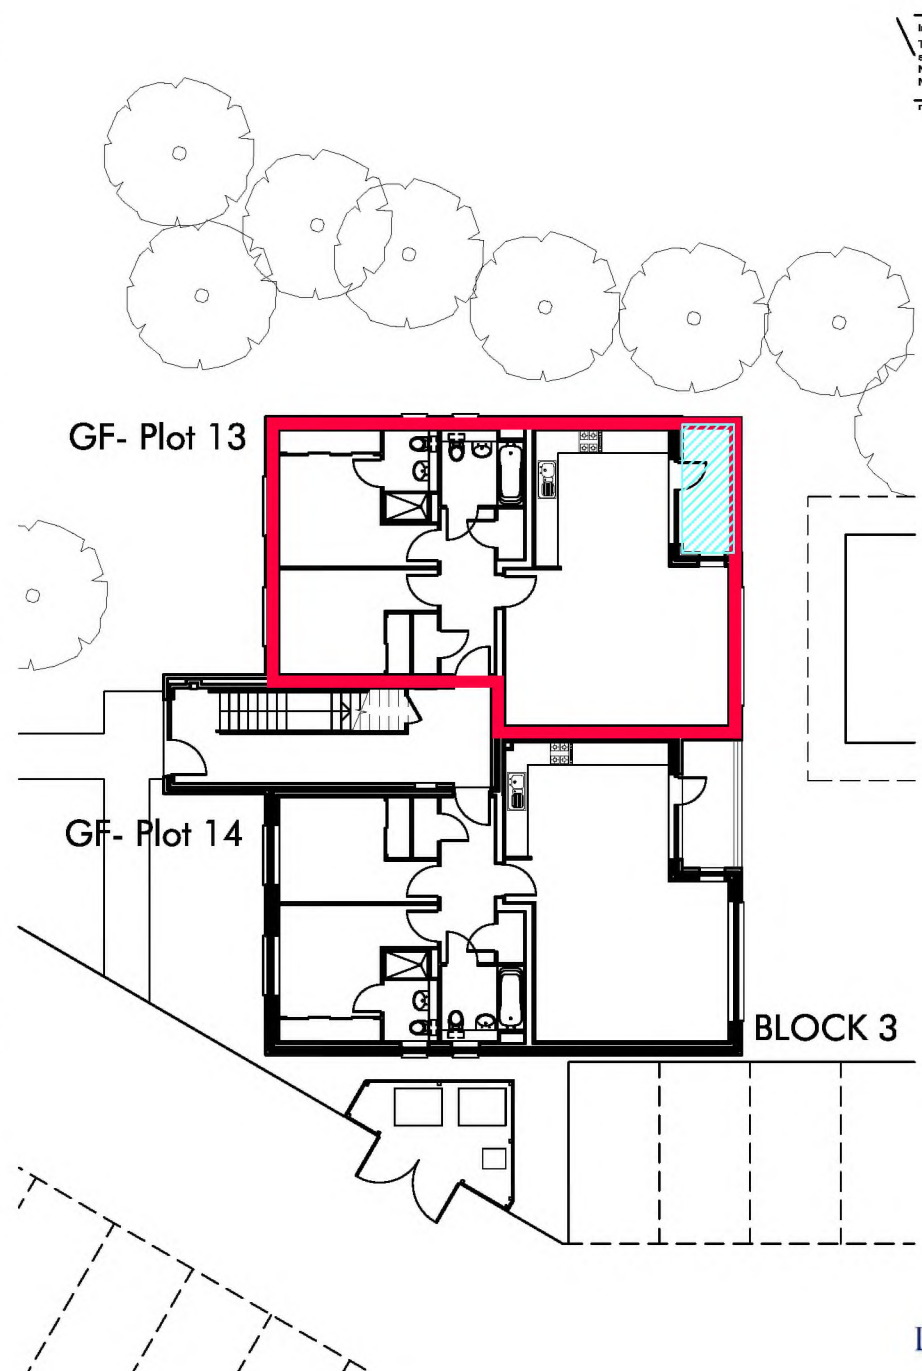

**BLOCK 3 PLAN**  
scale 1:200

**LAUREL HOMES**  
HOMES OF DISTINCTION

architecture + design  
14 Royal Terrace  
Glasgow  
G3 7NY  
t 0141 336 5868  
f 0141 336 5864  
e design@arkglasgow.co.uk

**ark**

client  
**LAUREL HOMES  
(INVERCLYDE) LTD**

project title  
**DEVELOPMENT SITE AT  
COWAL VIEW, GOUROCK**

drawing title  
**PLOT 13 FEU PLAN (BLOCK 3)  
FLAT G/1, 3 COWAL COURT  
GOUROCK, PA19 1FA**

scale  
1:200 & 1:500@A3 FEB 18

drawn by  
ks



checked by  
bt

job no	drawing no	revision
17-07	PLOT 13	





Important:  
The contractor will be held to have examined the site and checked all dimensions and levels before commencing construction work. No assumption should be made without reference to the architect. No dimensions should be scaled from this drawing.

revision	date
----------	------

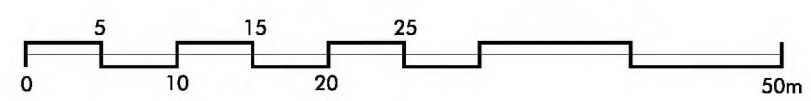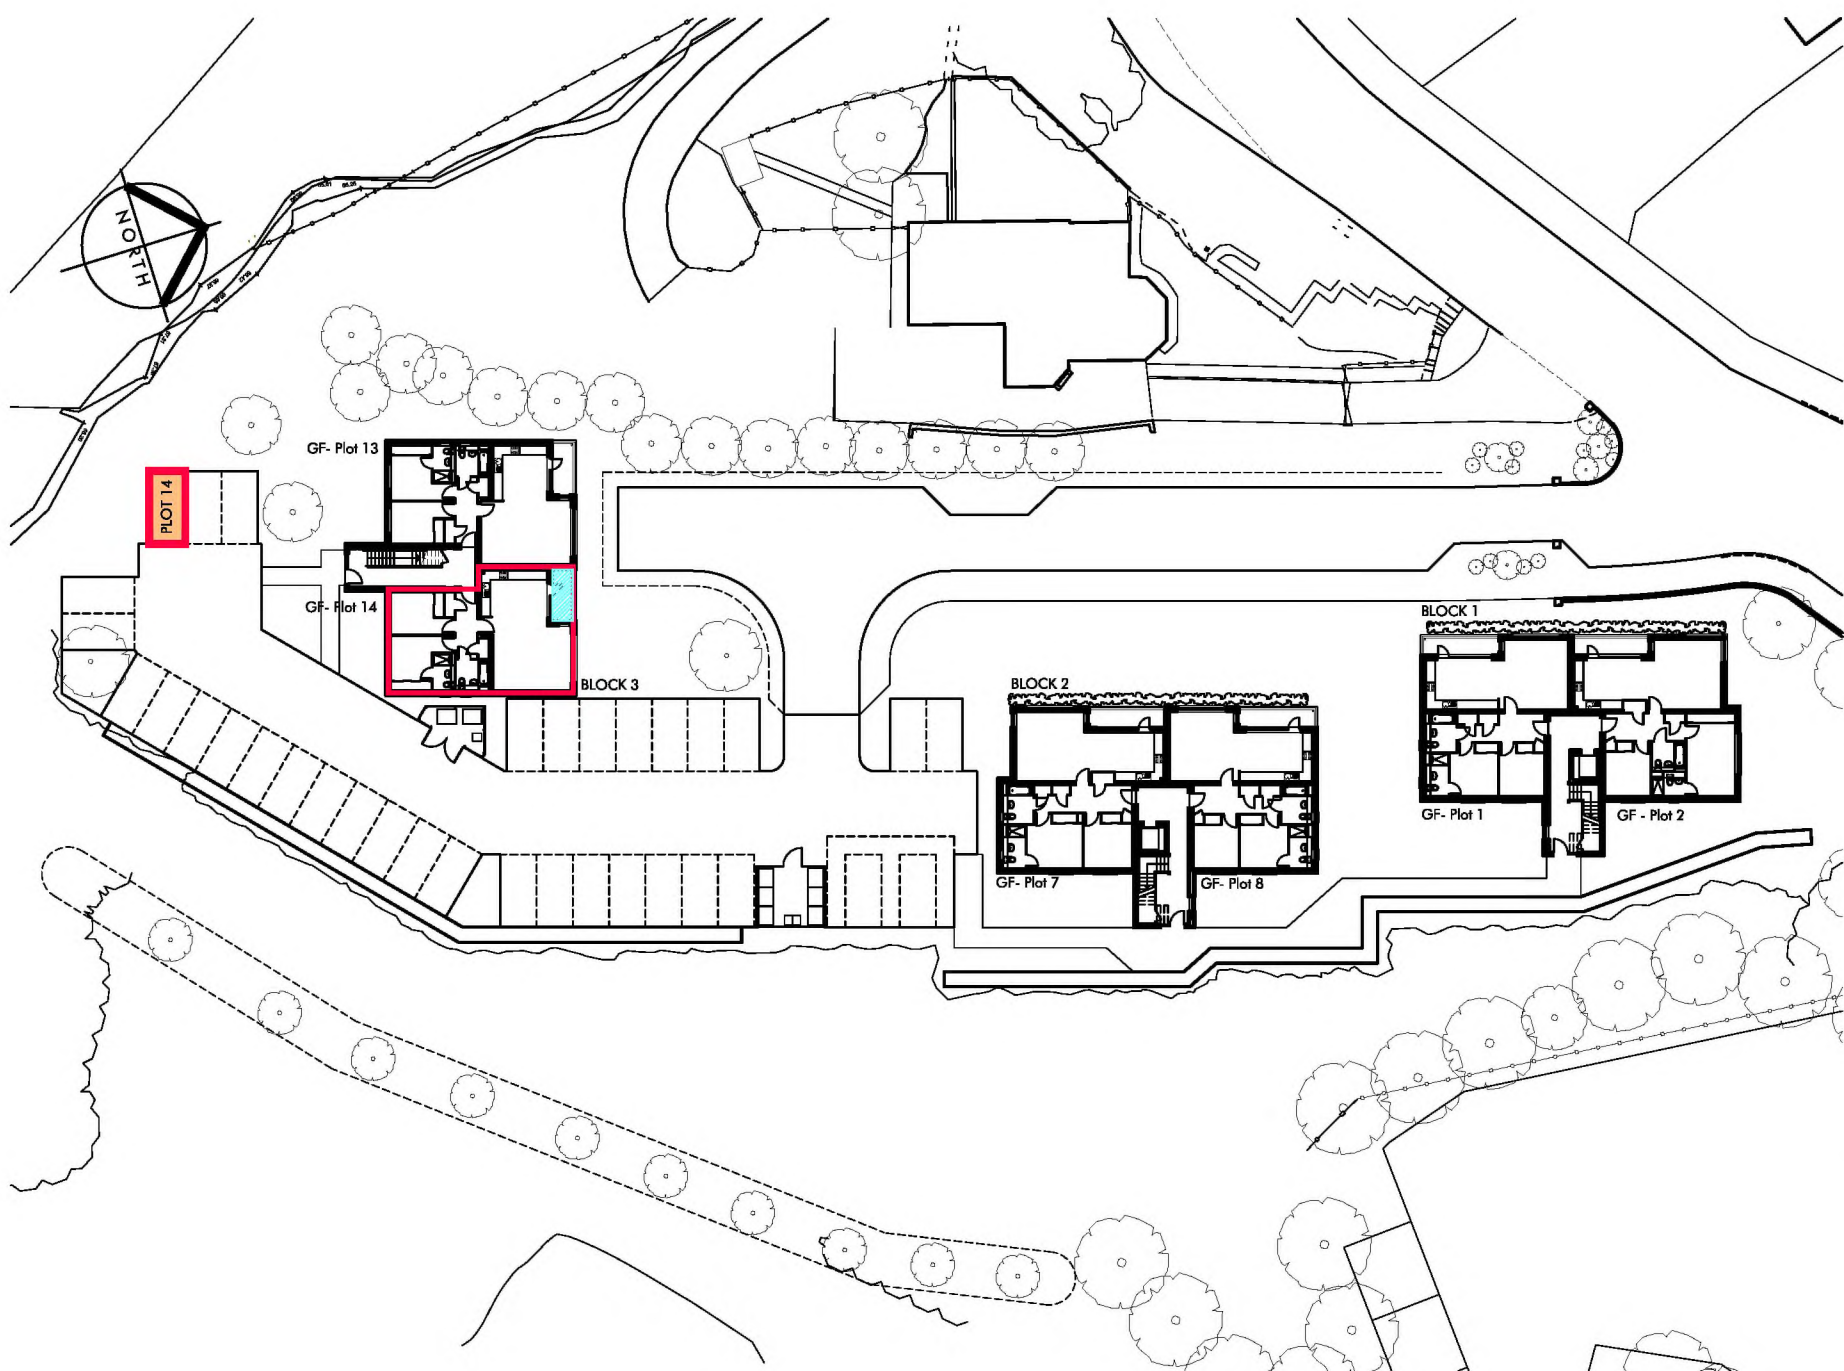

**LOCATION PLAN**  
scale 1:500

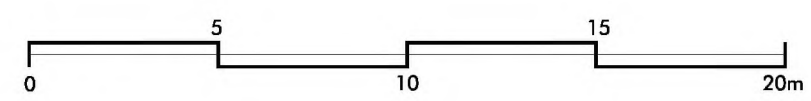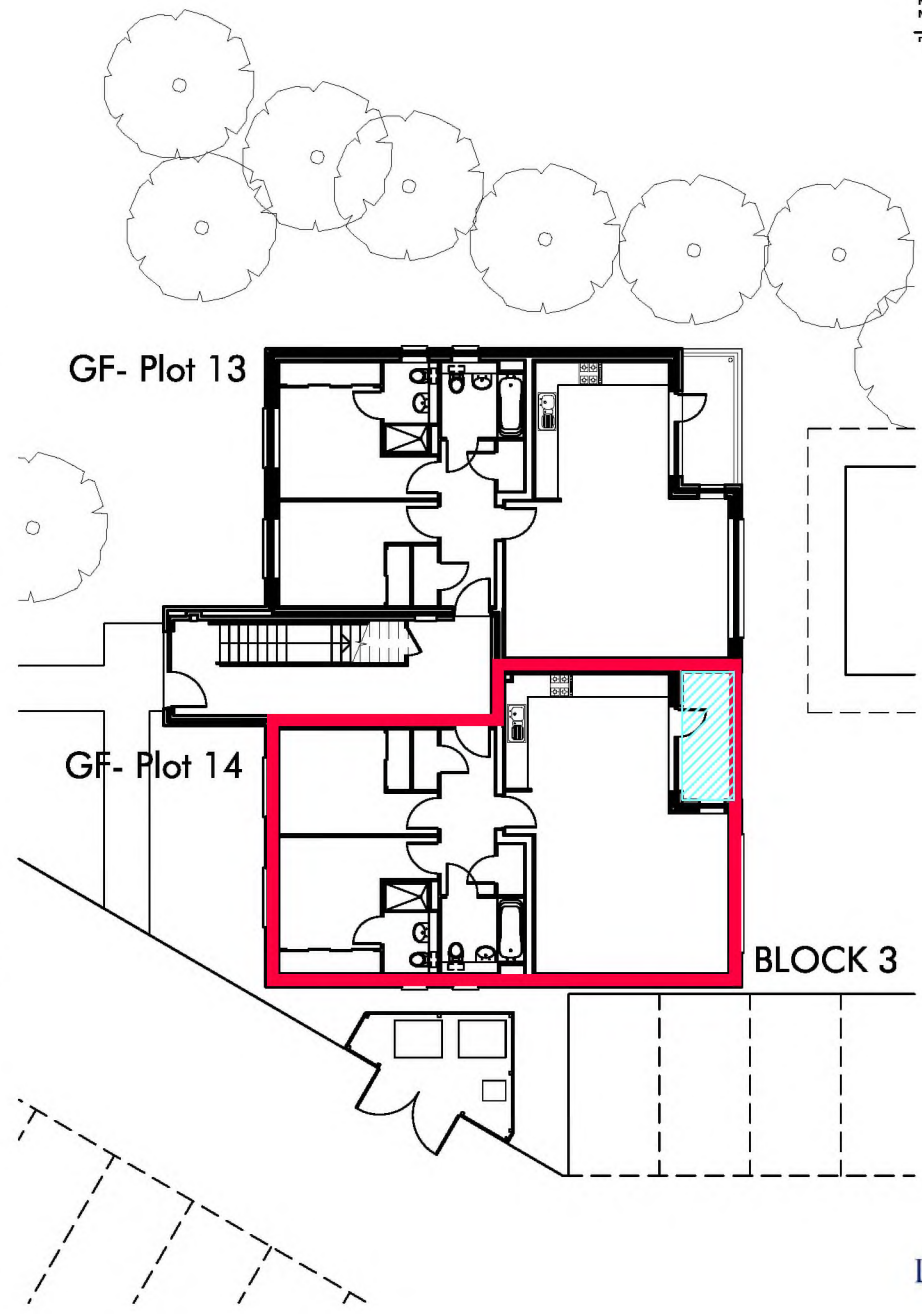

**BLOCK 3 PLAN**  
scale 1:200

**LAUREL HOMES**  
HOMES OF DISTINCTION

architecture + design  
14 Royal Terrace  
Glasgow  
G3 7NY  
t 0141 336 5868  
f 0141 336 5864  
e design@arkglasgow.co.uk



client  
**LAUREL HOMES (INVERCLYDE) LTD**

project title  
DEVELOPMENT SITE AT  
COWAL VIEW, GOUROCK

drawing title  
PLOT 14 FEU PLAN (BLOCK 3)  
FLAT G/2, 3 COWAL COURT  
GOUROCK, PA19 1FA

scale  
1:200 & 1:500@A3 FEB 18

drawn by  
ks



checked by  
bt

job no	drawing no	revision
17-07	PLOT 14	





Important:  
The contractor will be held to have examined the site and checked all dimensions and levels before commencing construction work. No assumption should be made without reference to the architect. No dimensions should be scaled from this drawing.

revision	date
----------	------

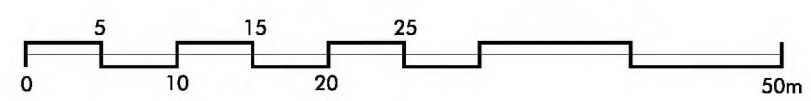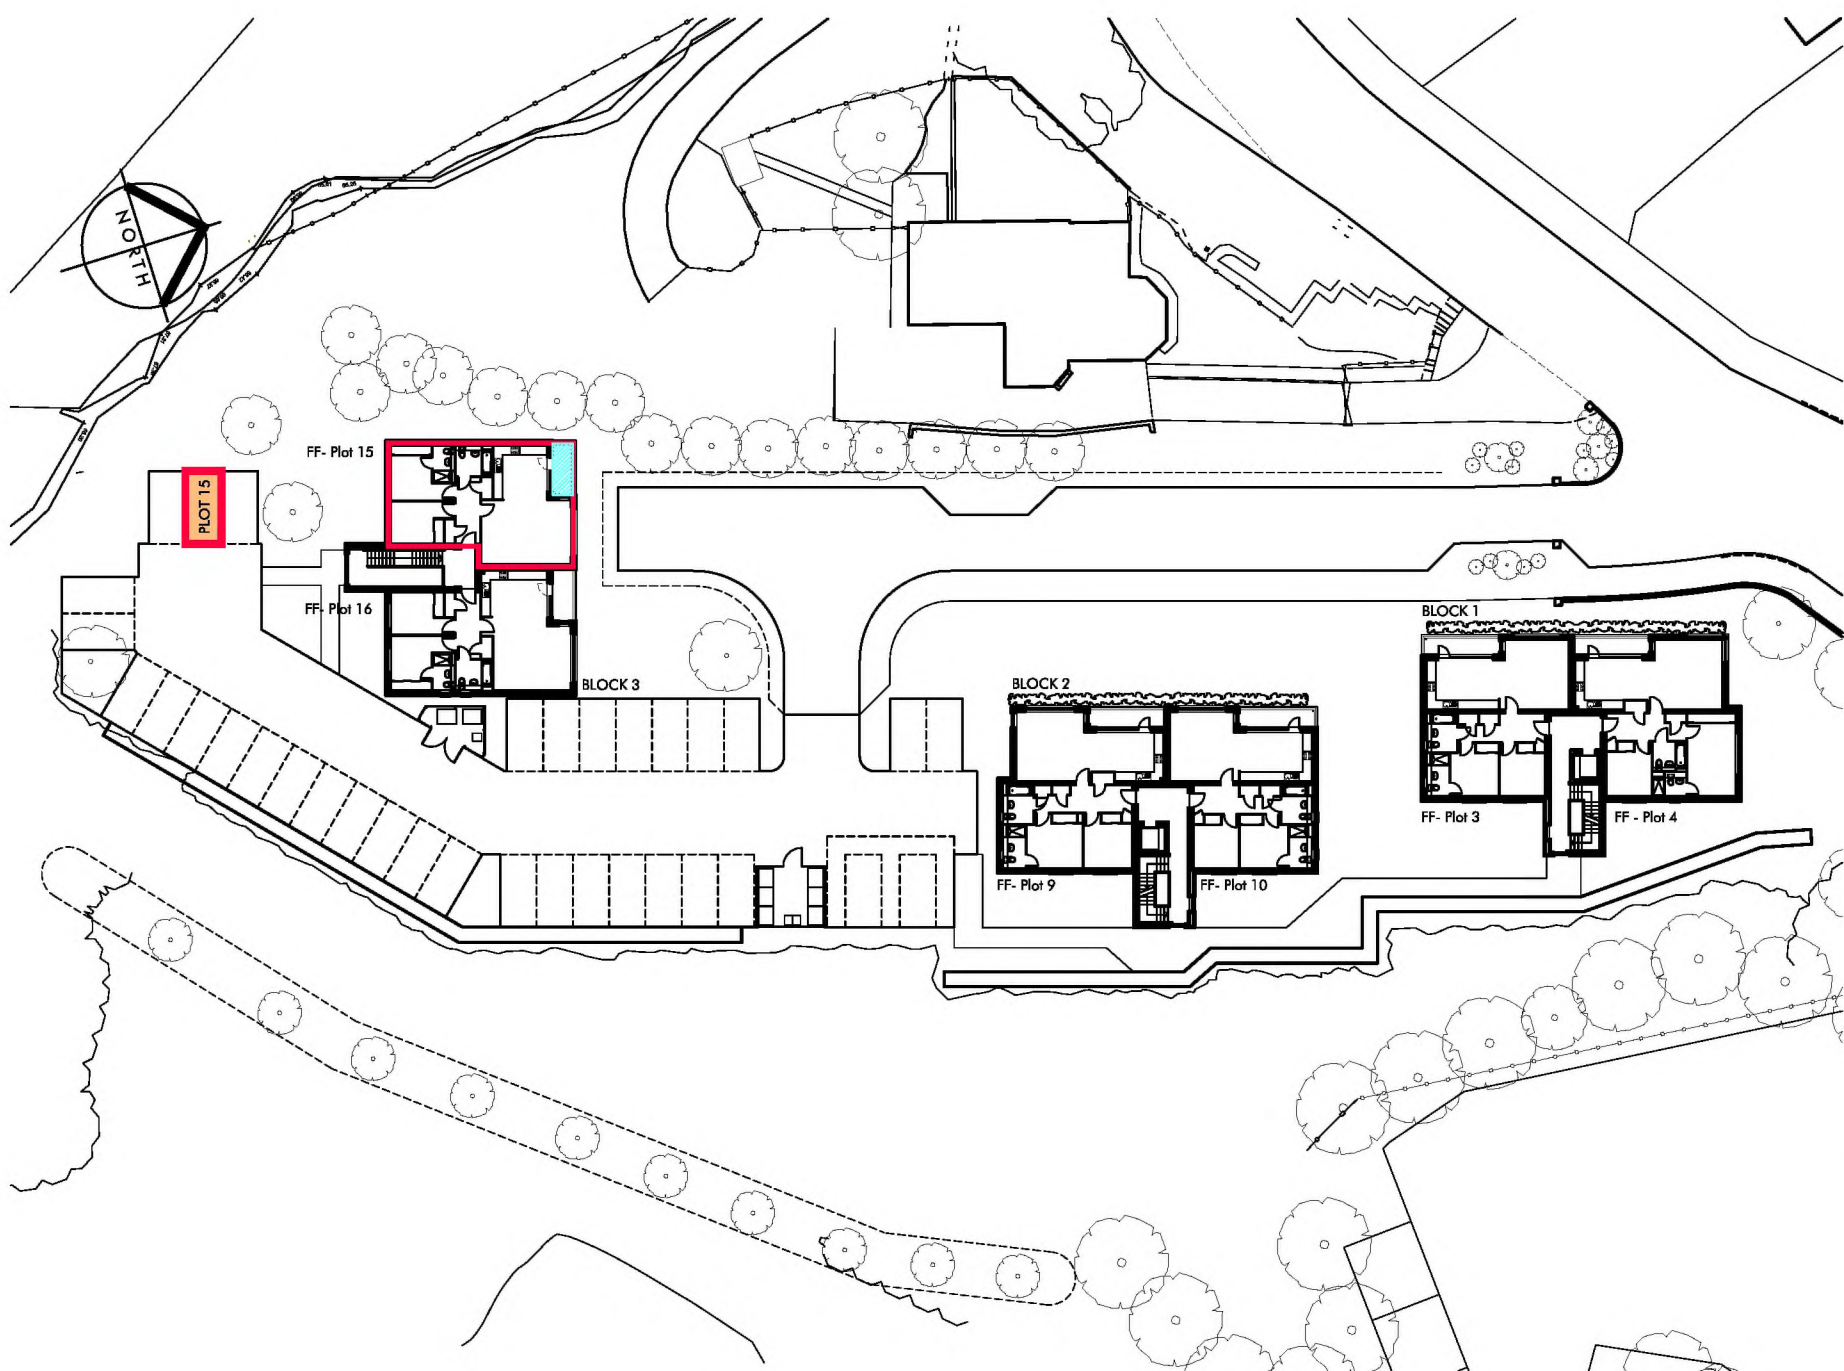

**LOCATION PLAN**  
scale 1:500

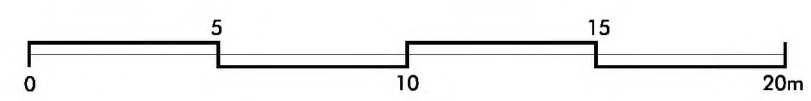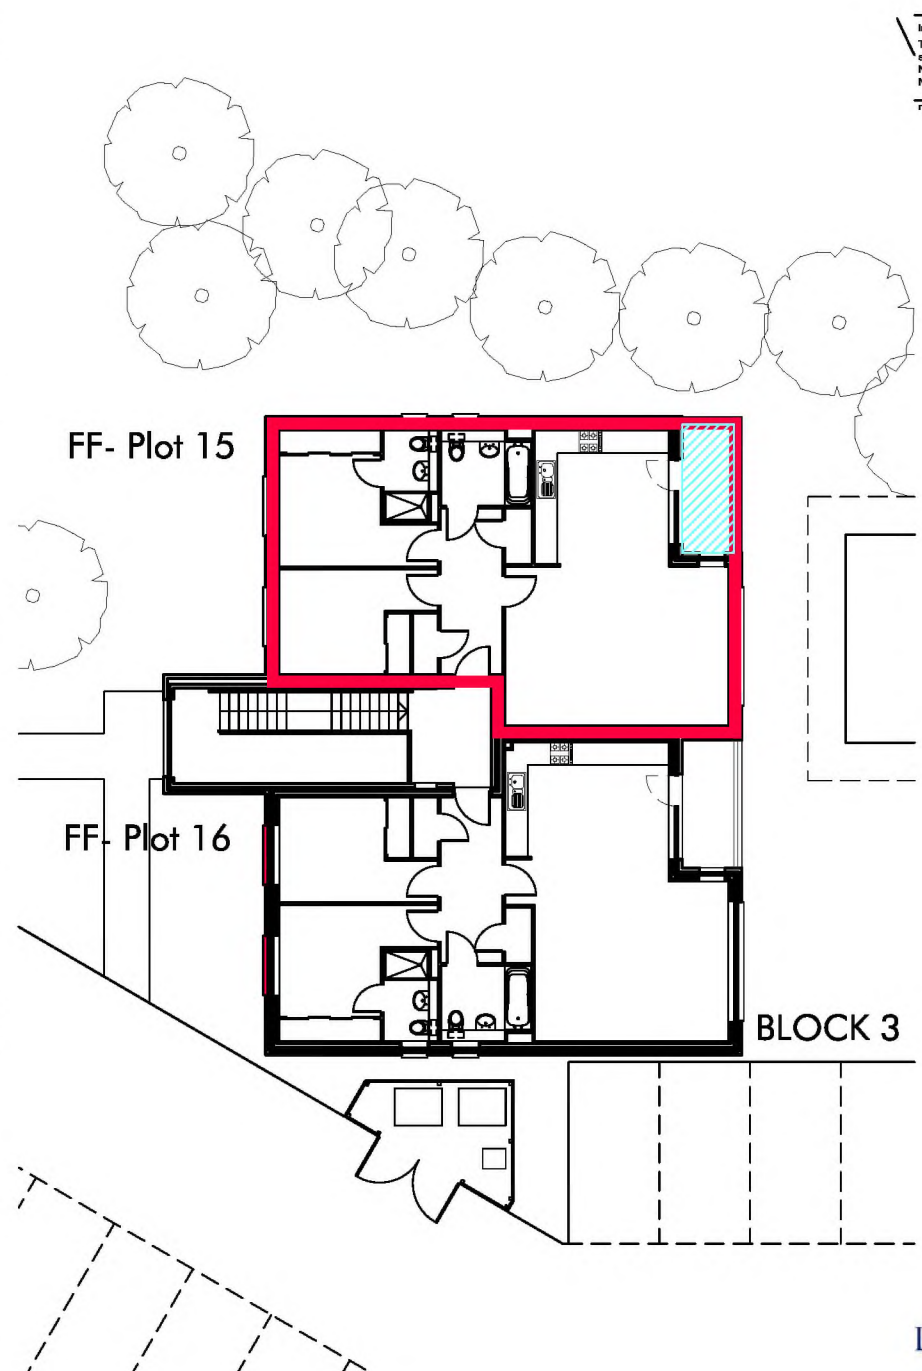

**BLOCK 3 PLAN**  
scale 1:200

**LAUREL HOMES**  
HOMES OF DISTINCTION

architecture + design  
14 Royal Terrace  
Glasgow  
G3 7NY  
t 0141 336 5868  
f 0141 336 5864  
e design@arkglasgow.co.uk

**ark**

client  
**LAUREL HOMES  
(INVERCLYDE) LTD**

project title  
**DEVELOPMENT SITE AT  
COWAL VIEW, GOUROCK**

drawing title  
**PLOT 15 FEU PLAN (BLOCK 3)  
FLAT 1/1, 3 COWAL COURT  
GOUROCK, PA19 1FA**

scale  
1:200 & 1:500@A3 FEB 18

drawn by  
ks



checked by  
bt

job no	drawing no	revision
17-07	PLOT 15	





Important:  
The contractor will be held to have examined the site and checked all dimensions and levels before commencing construction work. No assumption should be made without reference to the architect. No dimensions should be scaled from this drawing.

revision \_\_\_\_\_ date \_\_\_\_\_

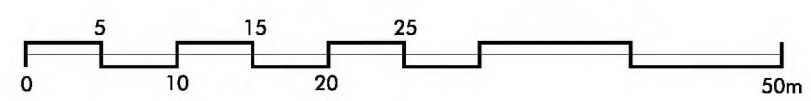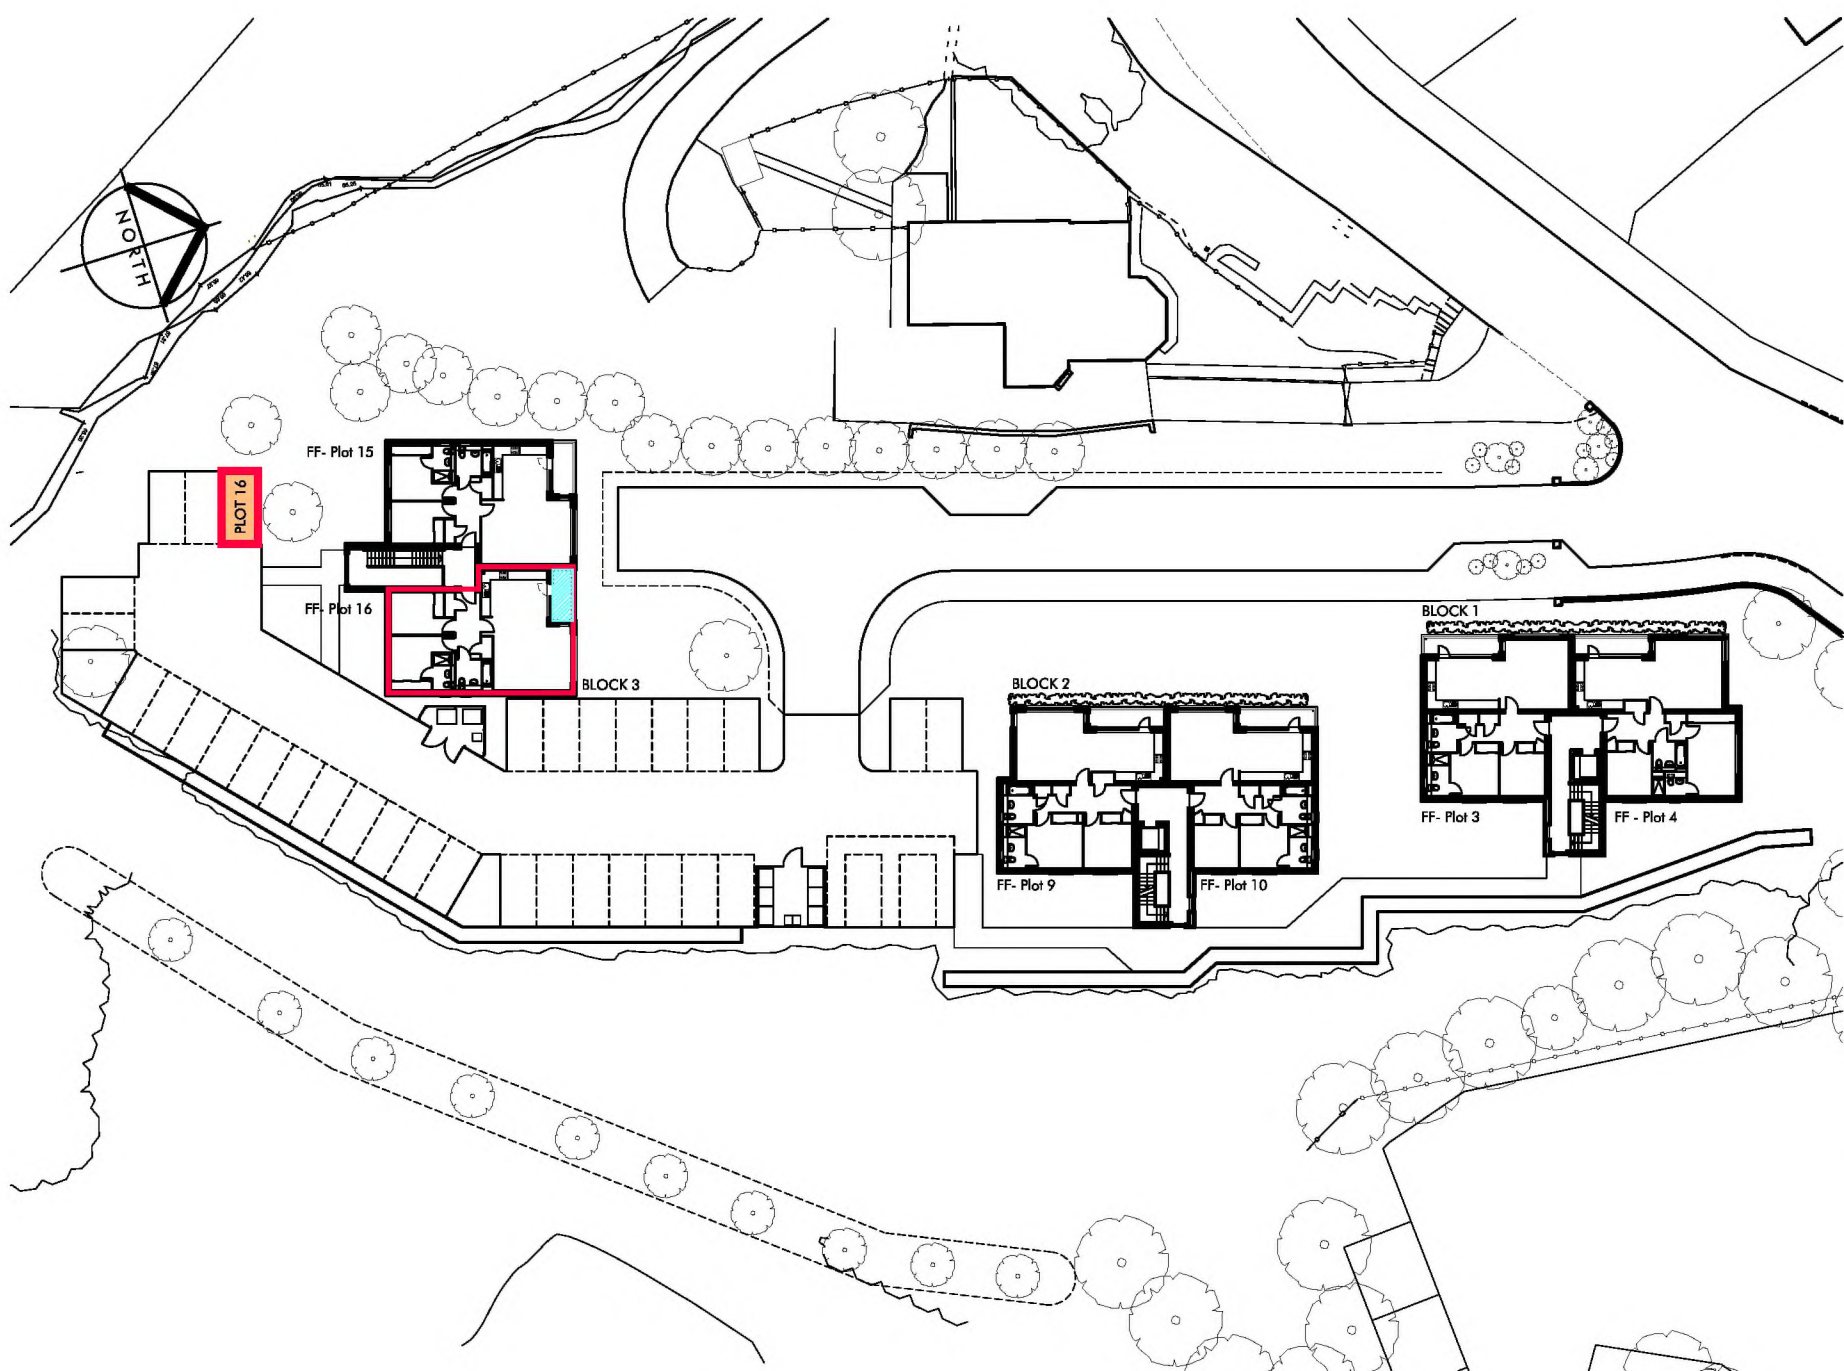

**LOCATION PLAN**  
scale 1:500

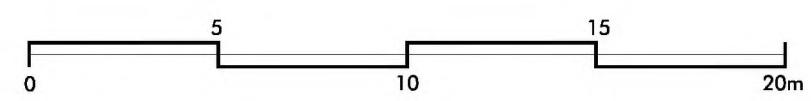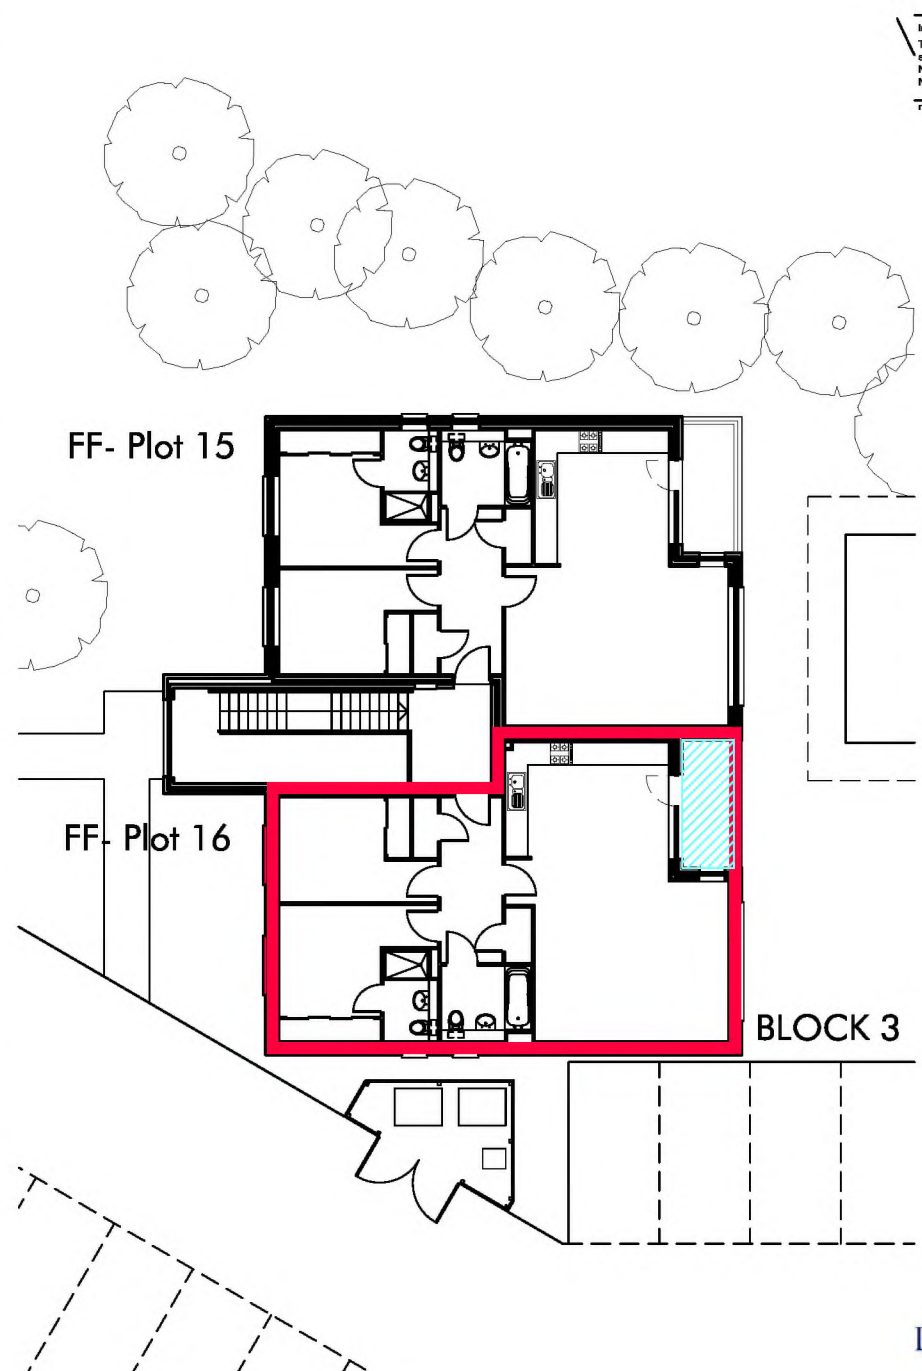

**BLOCK 3 PLAN**  
scale 1:200

**LAUREL HOMES**  
HOMES OF DISTINCTION

architecture + design  
14 Royal Terrace  
Glasgow  
G3 7NY  
t 0141 336 5868  
f 0141 336 5864  
e design@arkglasgow.co.uk

**ark**

client  
**LAUREL HOMES  
(INVERCLYDE) LTD**

project title  
**DEVELOPMENT SITE AT  
COWAL VIEW, GOUROCK**

drawing title  
**PLOT 16 FEU PLAN (BLOCK 3)  
FLAT 1/2, 3 COWAL COURT  
GOUROCK, PA19 1FA**

scale  
1:200 & 1:500@A3 FEB 18

drawn by  
ks

checked by  
bt

job no  
17-07

drawing no  
PLOT 16

revision