

The Development registered under title MID58792 and plots 1 to 89 within the unique DPA identifiers MID58792-GRD FLR, MID58792-1ST FLR and MID58792- 2ND FLR have been DPA approved by :

*Craig McFadden - 4 May 2017*

Craig McFadden ( DPA Officer)



Cairnlee House, Callendar Business Park  
Callendar Road, Falkirk, FK1 1XE.  
Tel 01324 600000 Fax 01324 600001  
www.cala.co.uk


JOB TITLE Kinleith Mill  
Currie

DRAWING TITLE Development Plan Approval  
Houses and Ground Floor Flats

SCALE: 1:1000 SHEET SIZE: A2 DATE: 05/07/2016

DRAWN BY:	EC	PRELIMINARY	FINAL
CHECKED BY:	CENTRAL MASTERED	DEVELOPMENT MASTERED	
SITE	McCOSKER	VER	MOD
		DRG No.	REV
		DPA 0	E
		2 to 8	

DPA unique identifier: MID58792 - 1ST FLR

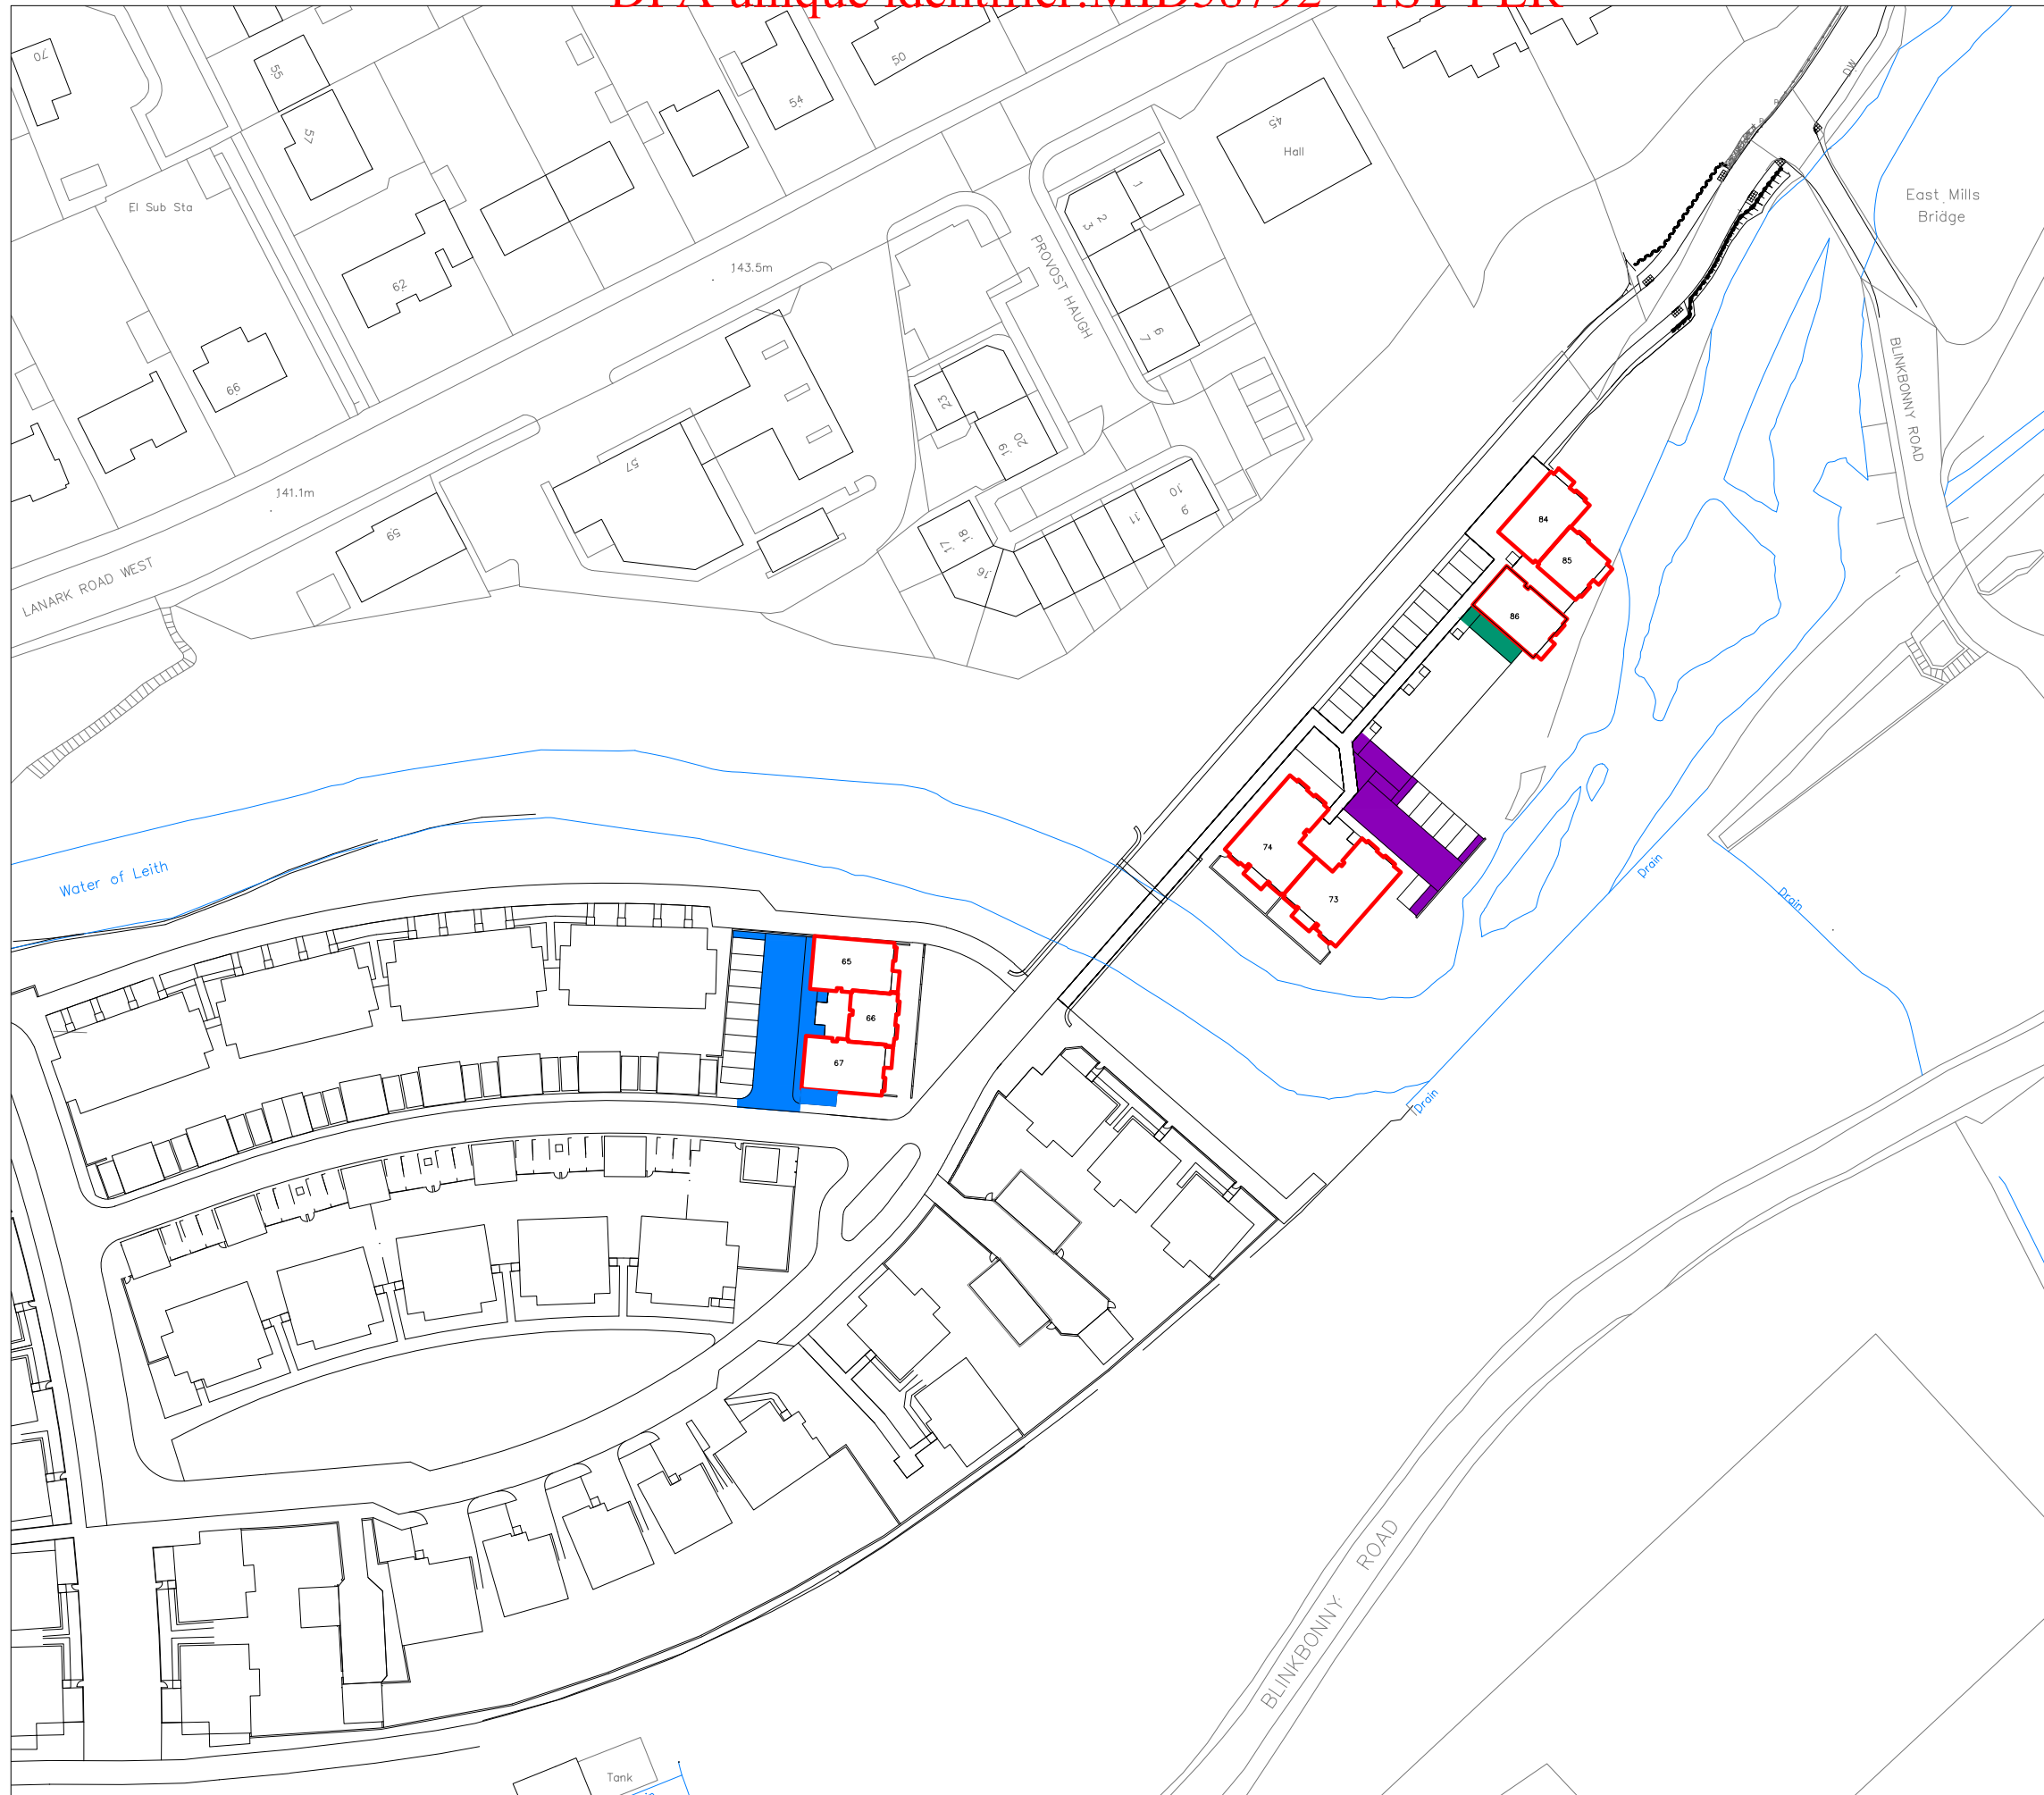

Cairnlee House, Callendar Business Park  
 Callendar Road, Falkirk, FK1 1XE.  
 Tel 01324 600000 Fax 01324 600001  
 www.cala.co.uk


JOB TITLE **Kinleith Mill  
 Currie**

DRAWING TITLE **Development Plan Approval  
 First Floor Flats**

SCALE: 1:1000 SHEET SIZE: A3 DATE: 05/07/2016

DRAWN BY:	EC	PRELIMINARY	FINAL
CHECKED BY:			
CENTRAL MASTERED	DEVELOPMENT MASTERED		
SITE	McCOSKER	VER	MOD
			DRG No.
			DPA 1
			REV
			PLOT
			B

DPA unique identifier: MID58792 - 2ND FLR

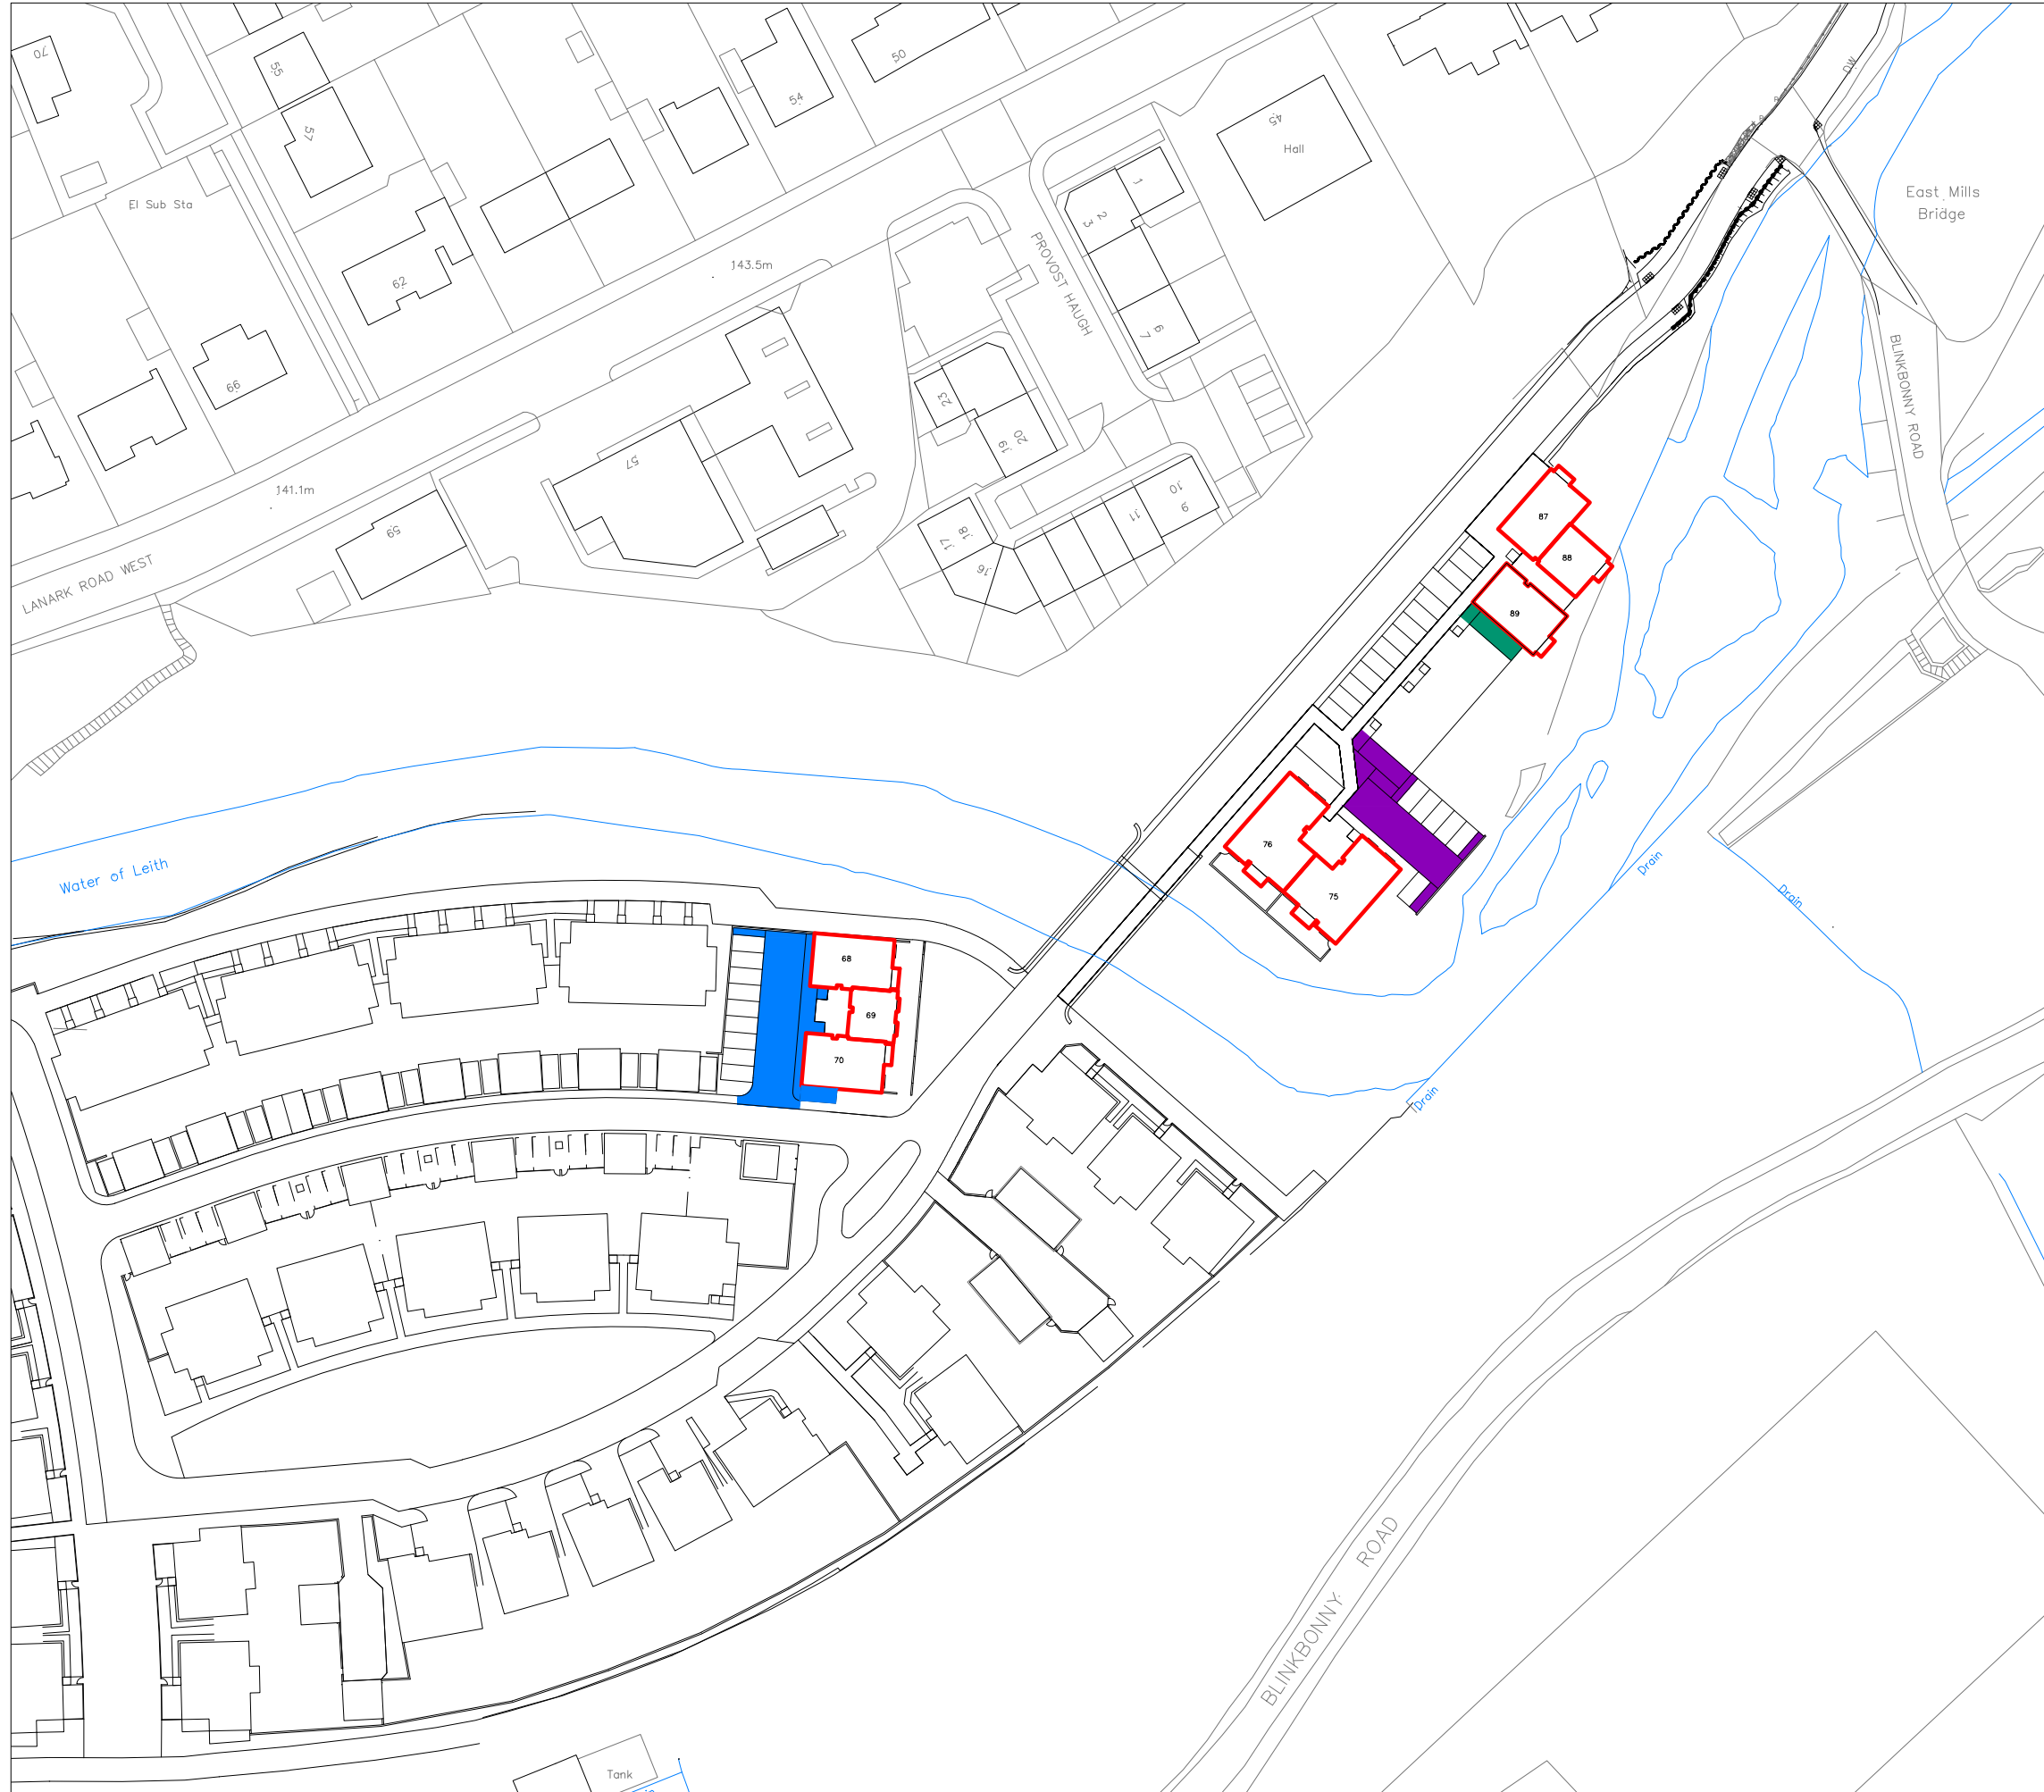

Cairnlee House, Callendar Business Park  
 Callendar Road, Falkirk, FK1 1XE.  
 Tel 01324 600000 Fax 01324 600001  
 www.cala.co.uk

JOB TITLE **Kinleith Mill  
 Currie**

DRAWING TITLE **Development Plan Approval  
 Second Floor Flats**

SCALE: 1:1000 SHEET SIZE: A3 DATE: 05/07/2016

DRAWN BY: EC	PRELIMINARY	FINAL
CHECKED BY:	CENTRAL MASTERED	DEVELOPMENT MASTERED
SITE	McCOSKER	VER MOD DRG No. REV PLOT
		DPA 2 B