



Rev	Date	By	Notes
-	01/11/23	CM	First Issue

█ Title Boundary
█ Patio

0 20M

COPYRIGHT:
The information contained on this drawing is the sole copyright of Urban Union and not to be reproduced without permission.

The Development registered under title GLA23233 and plots 1 to 23 within have been DPA approved.
The Keeper - 14 November 2023

Keeper for the Registers of Scotland

Project
Laurieston Phase 3a

Client
Urban Union Ltd

Drawing
Title Deed Plan - Plot No 001 (Ground Floor)
Flat 0/1, 150 Gorbals Street, Glasgow, G5 9BG

Job no. **10003B** Eng No. **TD(0)001** Rev. **-**

Scale 1:1000 Sheet A4


Drawn by CM Date Created 31/10/23 Checked by AD


PAVILION 1, 3 ROBROYSTON OVAL, GLASGOW, G33 1AP


CAD Ref:



Rev	Date	By	Notes
-	01/11/23	CM	First Issue

 Title Boundary

 0 20M




COPYRIGHT:
The information contained on this drawing is the sole copyright of Urban Union and not to be reproduced without permission.


Project Laurieston Phase 3a			
Client Urban Union Ltd			
Drawing Title Deed Plan - Plot No 002 (First Floor) Flat 1/1, 150 Gorbals Street, Glasgow, G5 9BG			
Job no. 10003B	Eng No. TD(0)002	Rev. -	
Scale 1:1000	Sheet A4	Date Created 31/10/23	Checked by AD






Rev	Date	By	Notes
-	01/11/23	CM	First Issue

 Title Boundary

 0 20M




COPYRIGHT:
The information contained on this drawing is the sole copyright of Urban Union and not to be reproduced without permission.


Project		Laurieston Phase 3a	
Client		Urban Union Ltd	
Drawing Title Deed Plan - Plot No 003 (First Floor) Flat 1/2, 150 Gorbals Street, Glasgow, G5 9BG			
Job no.	Eng No.	Rev.	
10003B	TD(0)003	-	
Scale	Sheet	Date Created	Checked by
1:1000	A4	31/10/23	AD
Drawn by	CAD Ref.		
CM			






01/11/23	CM	First Issue
----------	----	-------------

 Title Boundary

 0 20M



COPYRIGHT:
The information contained on this drawing is the sole copyright of Urban Union and not to be reproduced without permission.

Project
Laurieston Phase 3a

Client
Urban Union Ltd

Drawing
Title Deed Plan - Plot No 004 (Second Floor)
Flat 2/1, 150 Gorbals Street, Glasgow, G5 9BG

Job no. **10003B** Orig No. **TD(0)004** Rev. **-**

Scale **1:1000** Sheet **A4**

Drawn by **CM** Date Created **31/10/23** Checked by **AD**



Rev	Date	By	Notes
-	01/11/23	CM	First Issue

Title Boundary



COPYRIGHT:
The information contained on this drawing is the sole copyright of Urban Union and not to be reproduced without permission.

Project Laurieston Phase 3a			
Client Urban Union Ltd			
Drawing Title Deed Plan - Plot No 005 (Second Floor) Flat 2/2, 150 Gorbals Street, Glasgow, G5 9BG			
Job no. 10003B	Eng No. TD(0)005	Rev. -	
Scale 1:1000	Sheet A4	Date Created 31/10/23	Checked by AD
Drawn by CM			



PAVILION 1, 3 ROBROYSTON OVAL, GLASGOW, G33 1AP

CAD Ref:



Rev	Date	By	Notes
-	01/11/23	CM	First Issue

Title Boundary



COPYRIGHT:
The information contained on this drawing is the sole copyright of Urban Union and not to be reproduced without permission.

Project Laurieston Phase 3a			
Client Urban Union Ltd			
Drawing Title Deed Plan - Plot No 006 (Third Floor) Flat 3/1, 150 Gorbals Street, Glasgow, G5 9BG			
Job no. 10003B	Eng No. TD(0)006	Rev. -	
Scale 1:1000	Sheet A4	Date Created 31/10/23	Checked by AD





PAVILION 1, 3 ROBROYSTON OVAL, GLASGOW, G33 1AP


CAD Ref:



Rev	Date	By	Notes
-	01/11/23	CM	First Issue

 Title Boundary

 0 20M



COPYRIGHT:
The information contained on this drawing is the sole copyright of Urban Union and not to be reproduced without permission.


Project Laurieston Phase 3a			
Client Urban Union Ltd			
Drawing Title Deed Plan - Plot No 007 (Third Floor) Flat 3/2, 150 Gorbals Street, Glasgow, G5 9BG			
Job no. 10003B	Eng No. TD(0)007	Rev. -	
Scale 1:1000	Sheet A4	Date Created 31/10/23	Checked by AD





Rev	Date	By	Notes
-	01/11/23	CM	First Issue

█ Title Boundary
█ Patio

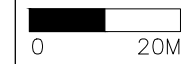

COPYRIGHT:
The information contained on this drawing is the sole copyright of Urban Union and not to be reproduced without permission.

Project Laurieston Phase 3a			
Client Urban Union Ltd			
Drawing Title Deed Plan - Plot No 008 (Ground Floor) Flat 0/1, 140 Gorbals Street, Glasgow, G5 9BG			
Job no. 10003B	Eng No. TD(0)008	Rev. -	
Scale 1:1000	Sheet A4	Date Created 31/10/23	Checked by AD
Drawn by CM			





Rev	Date	By	Notes
-	01/11/23	CM	First Issue

█ Title Boundary
█ Patio

0 20M

COPYRIGHT:
 The information contained on this drawing is the sole copyright of Urban Union and not to be reproduced without permission.


Project Laurieston Phase 3a			
Client Urban Union Ltd			
Drawing Title Deed Plan - Plot No 009 (Ground Floor) Flat 0/2, 140 Gorbals Street, Glasgow, G5 9BG			
Job no. 10003B	Eng No. TD(0)009	Rev. -	
Scale 1:1000	Sheet A4	Date Created 31/10/23	Checked by AD


PAVILION 1, 3 ROBROYSTON OVAL, GLASGOW, G33 1AP


CAD Ref:



Rev	Date	By	Notes
-	01/11/23	CM	First Issue

 Title Boundary

 0 20M



COPYRIGHT:
The information contained on this drawing is the sole copyright of Urban Union and not to be reproduced without permission.

Project Laurieston Phase 3a			
Client Urban Union Ltd			
Drawing Title Deed Plan - Plot No 010 (First Floor) Flat 1/1, 140 Gorbals Street, Glasgow, G5 9BG			
Job no. 10003B	Eng No. TD(0)010	Rev. -	
Scale 1:1000	Sheet A4	Date Created 31/10/23	Checked by AD





PAVILION 1, 3 ROBROYSTON OVAL, GLASGOW, G33 1AP


CAD Ref:



Rev	Date	By	Notes
-	01/11/23	CM	First Issue

 Title Boundary

 0 20M




COPYRIGHT:
The information contained on this drawing is the sole copyright of Urban Union and not to be reproduced without permission.


Project Laurieston Phase 3a			
Client Urban Union Ltd			
Drawing Title Deed Plan - Plot No 011 (First Floor) Flat 1/2, 140 Gorbals Street, Glasgow, G5 9BG			
Job no. 10003B	Eng No. TD(0)011	Rev. -	
Scale 1:1000	Sheet A4	Date Created 31/10/23	Checked by AD






Rev	Date	By	Notes
-	01/11/23	CM	First Issue

 Title Boundary

 0 20M




COPYRIGHT:
The information contained on this drawing is the sole copyright of Urban Union and not to be reproduced without permission.


Project Laurieston Phase 3a			
Client Urban Union Ltd			
Drawing Title Deed Plan - Plot No 012 (Second Floor) Flat 2/1, 140 Gorbals Street, Glasgow, G5 9BG			
Job no. 10003B	Eng No. TD(0)012	Rev. -	
Scale 1:1000	Sheet A4	Date Created 31/10/23	Checked by AD
Drawn by CM			






Rev	Date	By	Notes
-	01/11/23	CM	First Issue

 Title Boundary

 0 20M




COPYRIGHT:
The information contained on this drawing is the sole copyright of Urban Union and not to be reproduced without permission.


Project Laurieston Phase 3a			
Client Urban Union Ltd			
Drawing Title Deed Plan - Plot No 013 (Second Floor) Flat 2/2, 140 Gorbals Street, Glasgow, G5 9BG			
Job no. 10003B	Eng No. TD(0)013	Rev. -	
Scale 1:1000	Sheet A4	Date Created 31/10/23	Checked by AD






Rev	Date	By	Notes
-	01/11/23	CM	First Issue

 Title Boundary

 0 20M



COPYRIGHT:
The information contained on this drawing is the sole copyright of Urban Union and not to be reproduced without permission.

Project Laurieston Phase 3a			
Client Urban Union Ltd			
Drawing Title Deed Plan - Plot No 014 (Third Floor) Flat 3/1, 140 Gorbals Street, Glasgow, G5 9BG			
Job no. 10003B	Eng No. TD(0)014	Rev. -	
Scale 1:1000	Sheet A4	Date Created 31/10/23	Checked by AD
Drawn by CM			





Rev	Date	By	Notes
-	01/11/23	CM	First Issue

Title Boundary



COPYRIGHT:
The information contained on this drawing is the sole copyright of Urban Union and not to be reproduced without permission.

Project Laurieston Phase 3a			
Client Urban Union Ltd			
Drawing Title Deed Plan - Plot No 015 (Third Floor) Flat 3/2, 140 Gorbals Street, Glasgow, G5 9BG			
Job no. 10003B	Eng No. TD(0)015	Rev. -	
Scale 1:1000	Sheet A4	Date Created 31/10/23	Checked by AD



PAVILION 1, 3 ROBROYSTON OVAL, GLASGOW, G33 1AP


CAD Ref:



Rev	Date	By	Notes
-	01/11/23	CM	First Issue

Title Boundary
 Patio


0 20M

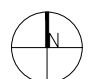

COPYRIGHT:
The information contained on this drawing is the sole copyright of Urban Union and not to be reproduced without permission.

Project Laurieston Phase 3a			
Client Urban Union Ltd			
Drawing Title Deed Plan - Plot No 016 (Ground Floor) Flat 0/1, 130 Gorbals Street, Glasgow, G5 9BG			
Job no. 10003B	Eng No. TD(0)016	Rev. -	
Scale 1:1000	Sheet A4	Date Created 31/10/23	Checked by AD
Drawn by CM			



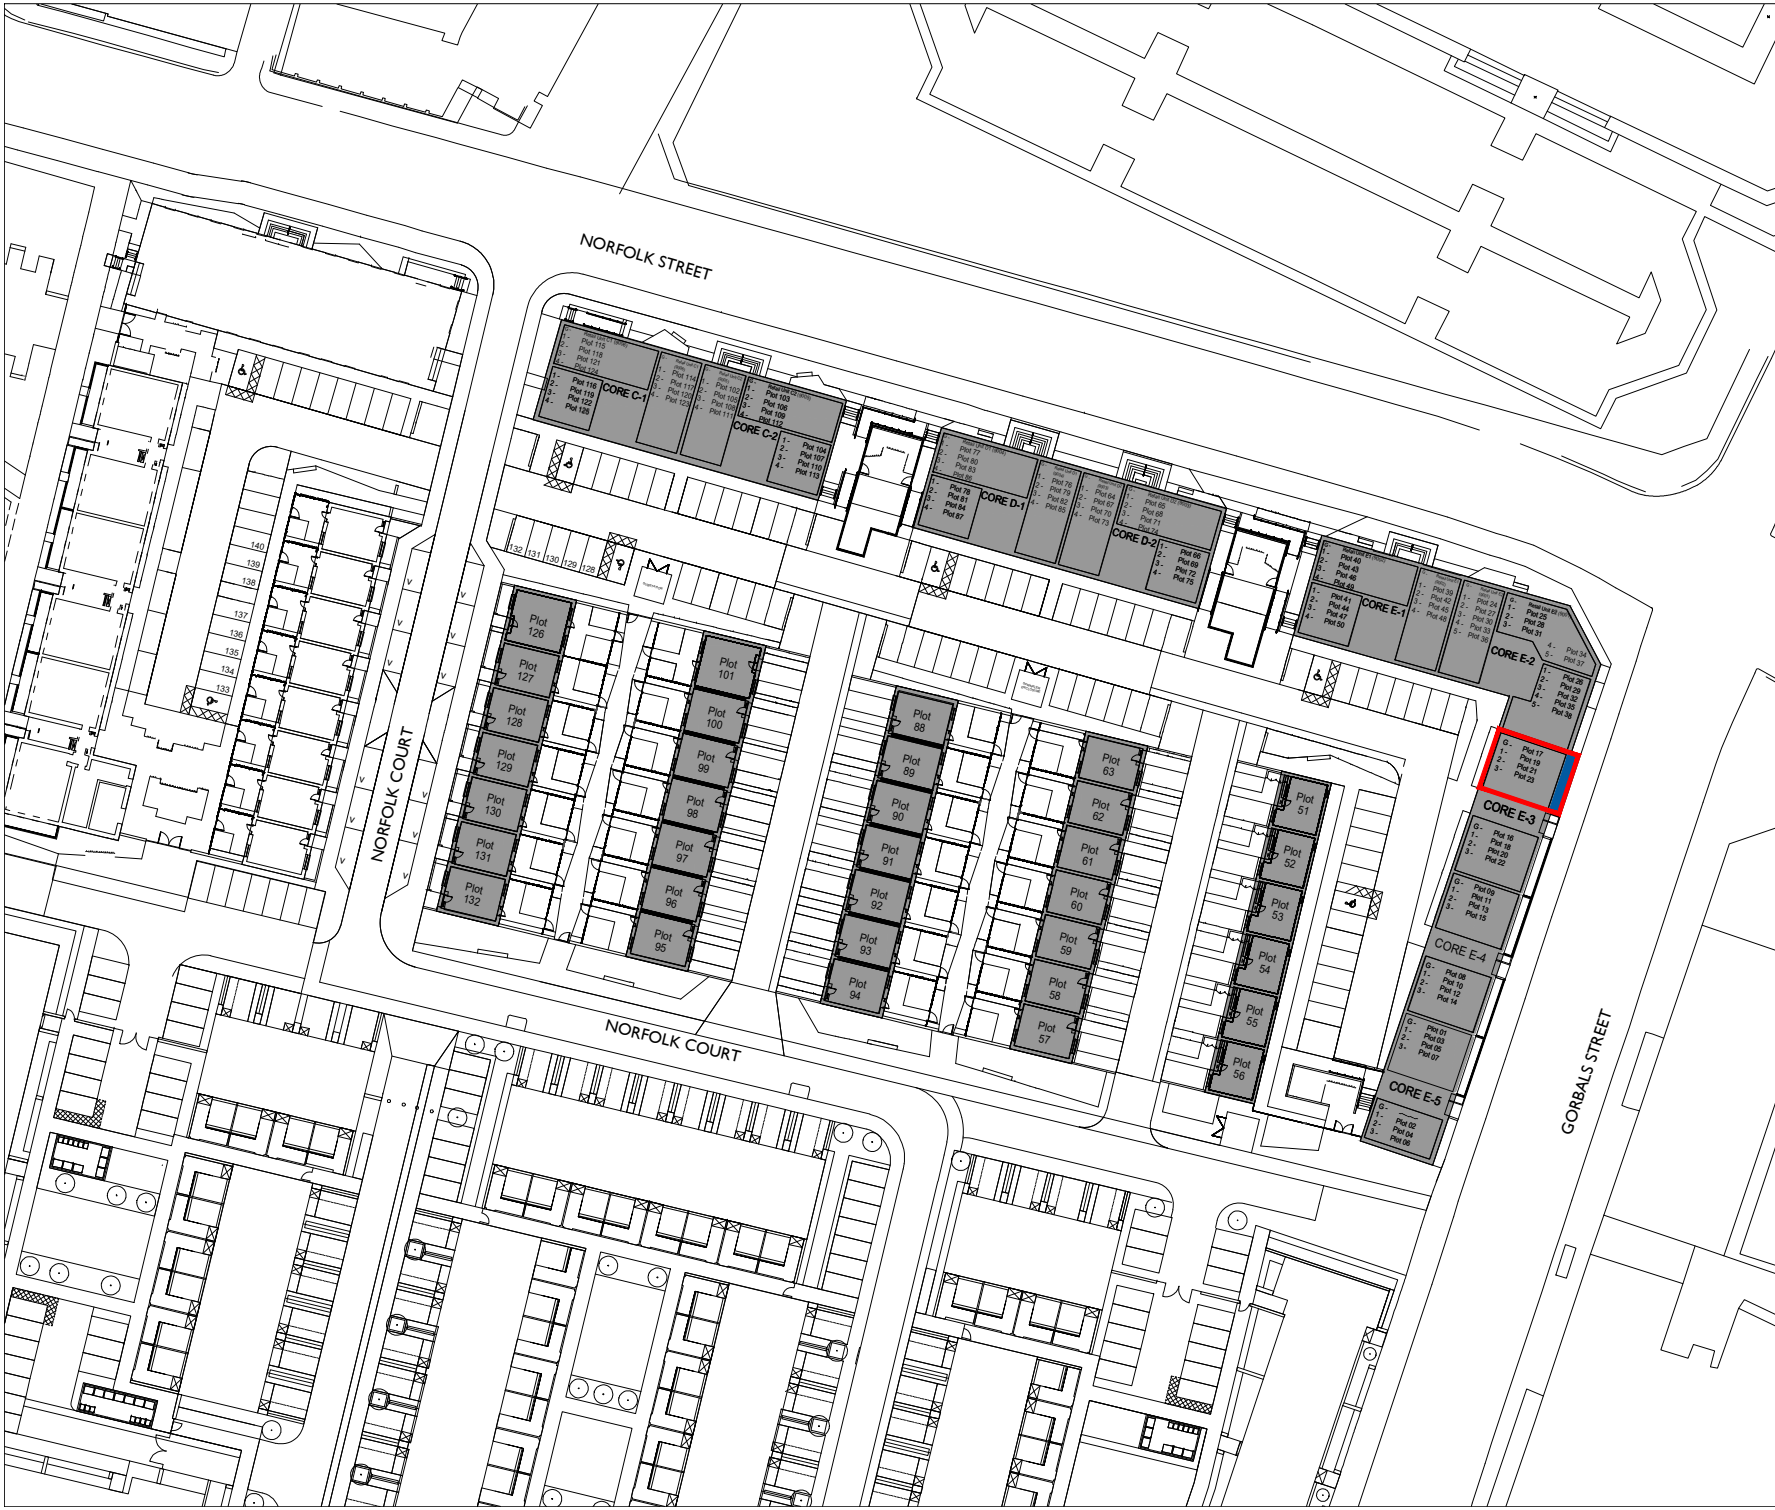

01/11/23	CM	First Issue
----------	----	-------------

█ Title Boundary
█ Patio





COPYRIGHT:
The information contained on this drawing is the sole copyright of Urban Union and not to be reproduced without permission.


Project		Laurieston Phase 3a	
Client		Urban Union Ltd	
Drawing Title Deed Plan - Plot No 017 (Ground Floor) Flat 0/2, 130 Gorbals Street, Glasgow, G5 9BG			
Job no.	Eng No.	Rev.	
10003B	TD(0)017	-	
Scale	Sheet	Date Created	Checked by
1:1000	A4	31/10/23	AD



Rev	Date	By	Notes
-	01/11/23	CM	First Issue

 Title Boundary

 0 20M



COPYRIGHT:
The information contained on this drawing is the sole copyright of Urban Union and not to be reproduced without permission.

Project Laurieston Phase 3a			
Client Urban Union Ltd			
Drawing Title Deed Plan - Plot No 018 (First Floor) Flat 1/1, 130 Gorbals Street, Glasgow, G5 9BG			
Job no. 10003B	Eng No. TD(0)018	Rev. -	
Scale 1:1000	Sheet A4	Date Created 31/10/23	Checked by AD





Rev	Date	By	Notes
-	01/11/23	CM	First Issue

Title Boundary

0 20M

COPYRIGHT:
The information contained on this drawing is the sole copyright of Urban Union and not to be reproduced without permission.


Project Laurieston Phase 3a			
Client Urban Union Ltd			
Drawing Title Deed Plan - Plot No 019 (First Floor) Flat 1/2, 130 Gorbals Street, Glasgow, G5 9BG			
Job no. 10003B	Eng No. TD(0)019	Rev. -	
Scale 1:1000	Sheet A4	Date Created 31/10/23	Checked by AD


PAVILION 1, 3 ROBROYSTON OVAL, GLASGOW, G33 1AP


CAD Ref:



Rev	Date	By	Notes
-	01/11/23	CM	First Issue

 Title Boundary


 0 20M




COPYRIGHT:
The information contained on this drawing is the sole copyright of Urban Union and not to be reproduced without permission.


Project Laurieston Phase 3a			
Client Urban Union Ltd			
Drawing Title Deed Plan - Plot No 020 (Second Floor) Flat 2/1, 130 Gorbals Street, Glasgow, G5 9BG			
Job no. 10003B	Eng No. TD(0)020	Rev. -	
Scale 1:1000	Sheet A4	Date Created 31/10/23	Checked by AD



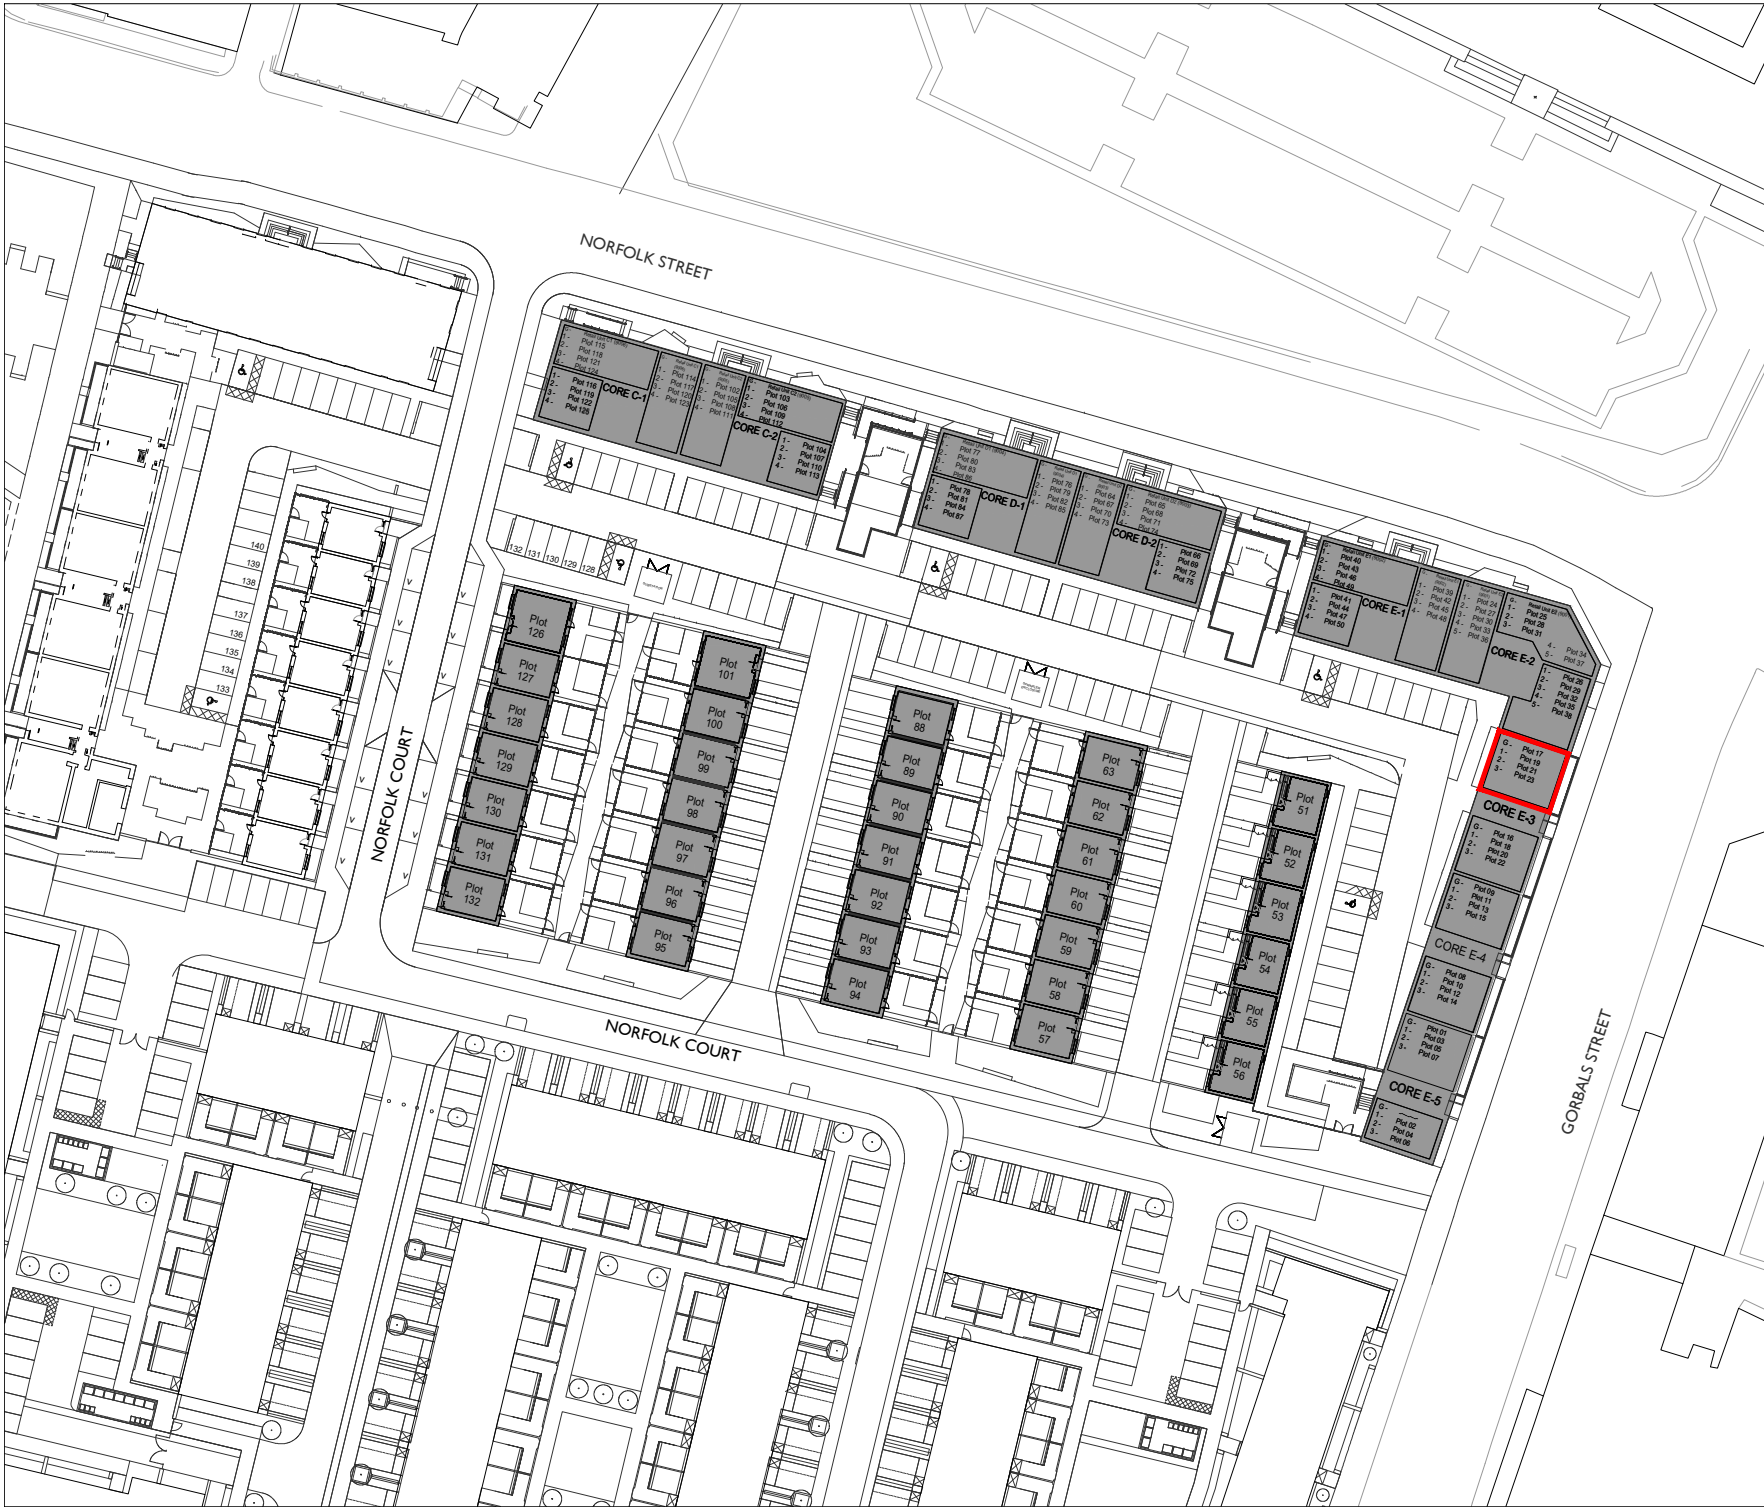


Rev	Date	By	Notes
-	01/11/23	CM	First Issue

 Title Boundary

 0 20M




COPYRIGHT:
The information contained on this drawing is the sole copyright of Urban Union and not to be reproduced without permission.


Project			
Laurieston Phase 3a			
Client			
Urban Union Ltd			
Drawing			
Title Deed Plan - Plot No 021 (Second Floor)			
Flat 2/2, 130 Gorbals Street, Glasgow, G5 9BG			
Job no.	Eng No.	Rev.	
10003B	TD(0)021	-	
Scale	Sheet		
1:1000	A4		
Drawn by	Date Created	Checked by	
CM	31/10/23	AD	






Rev	Date	By	Notes
-	01/11/23	CM	First Issue

 Title Boundary

 0 20M



COPYRIGHT:
The information contained on this drawing is the sole copyright of Urban Union and not to be reproduced without permission.

Project Laurieston Phase 3a			
Client Urban Union Ltd			
Drawing Title Deed Plan - Plot No 022 (Third Floor) Flat 3/1, 130 Gorbals Street, Glasgow, G5 9BG			
Job no. 10003B	Eng No. TD(0)022	Rev. -	
Scale 1:1000	Sheet A4	Date Created 31/10/23	Checked by AD





PAVILION 1, 3 ROBROYSTON OVAL, GLASGOW, G33 1AP


CAD Ref:



Rev	Date	By	Notes
-	01/11/23	CM	First Issue

 Title Boundary

 0 20M



COPYRIGHT:
The information contained on this drawing is the sole copyright of Urban Union and not to be reproduced without permission.

Project		Laurieston Phase 3a	
Client		Urban Union Ltd	
Drawing Title Deed Plan - Plot No 023 (Third Floor) Flat 3/2, 130 Gorbals Street, Glasgow, G5 9BG			
Job no.	Eng No.	Rev.	
10003B	TD(0)023	-	
Scale	Sheet	Date Created	Checked by
1:1000	A4	31/10/23	AD
Drawn by	CAD Ref.		
CM			



PAVILION 1, 3 ROBROYSTON OVAL, GLASGOW, G33 1AP