

The development registered under title BER3150 and plots 1, 5, 9 to 23 and 25 within have been DPA approved by:
D MacDonald - 23 Aug 2021
David MacDonald (DPA Officer)



Reproduced from the Ordnance Survey 1:1250 scale map with the permission of the controller of Her Majesty's Stationery Office.
CROWN COPYRIGHT RESERVED.
Licence No. 100004090



HUDSON LADYKIRK

Coldstream Road
Swinton

SCALE :- 1:1000 @ A3
DATE :- August 2020
DRAWN BY :- P.G.

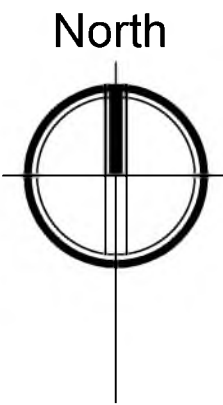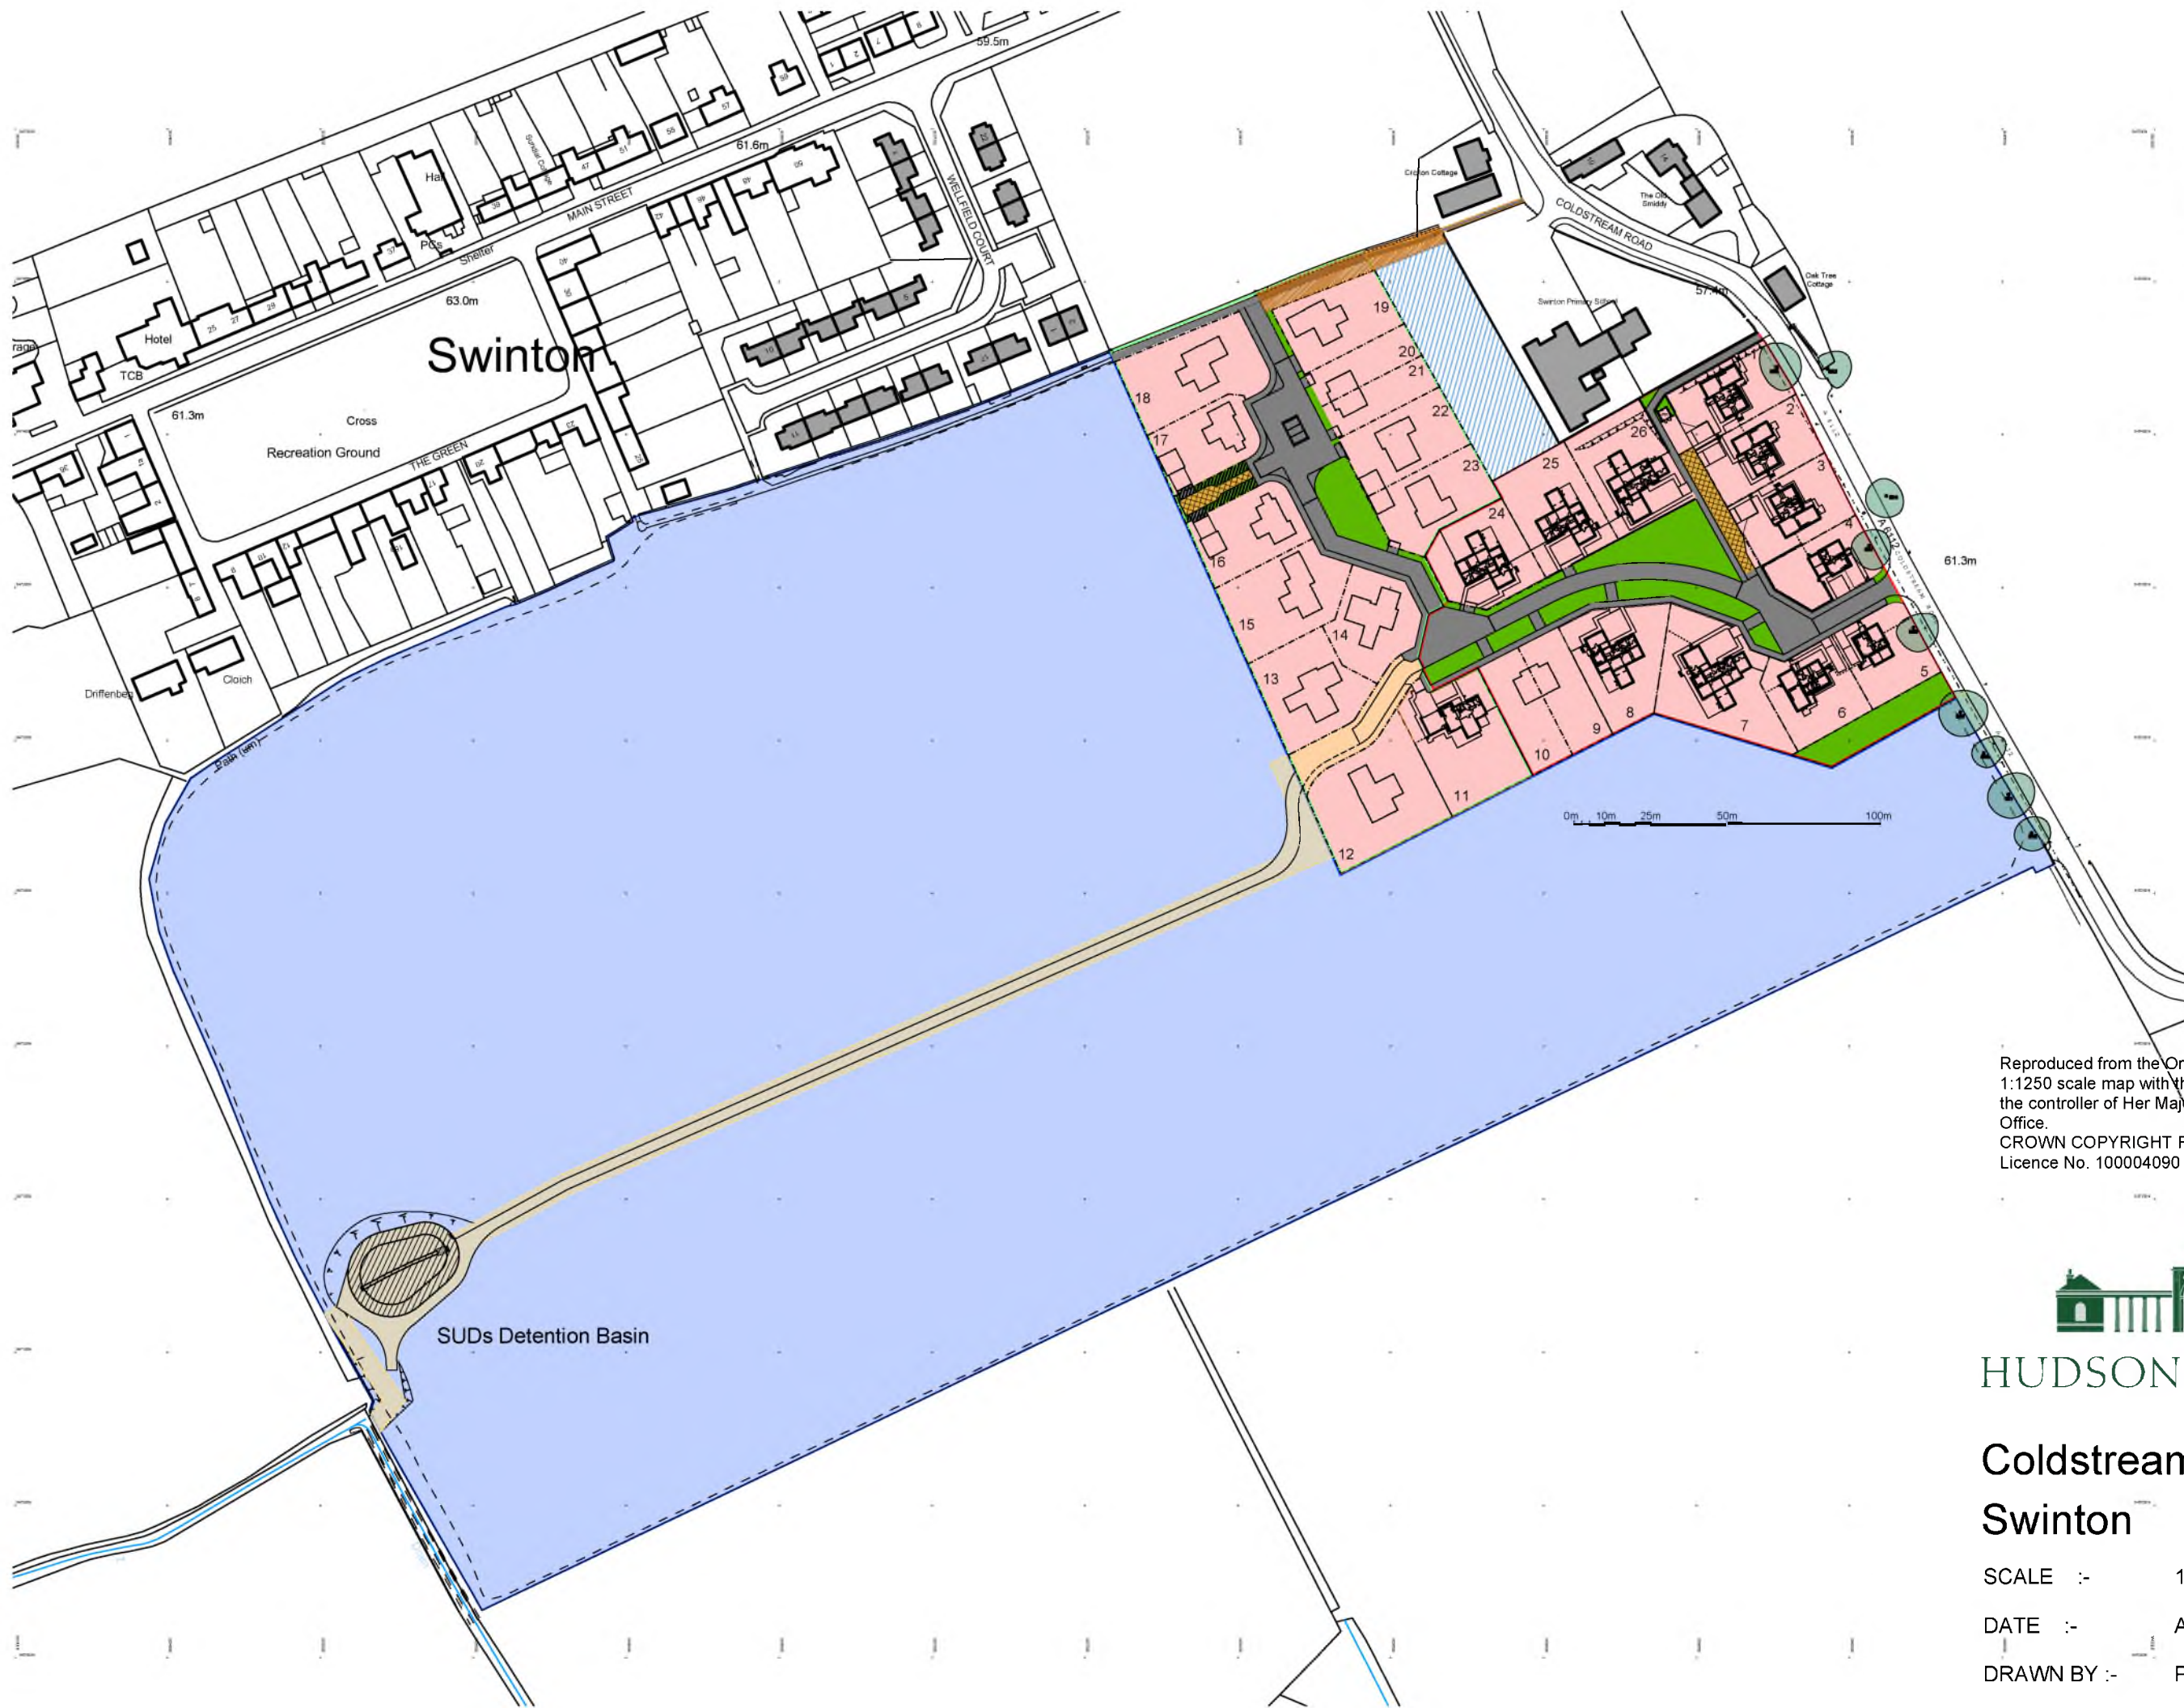

Reproduced from the Ordnance Survey
 1:1250 scale map with the permission of
 the controller of Her Majesty's Stationery
 Office.
 CROWN COPYRIGHT RESERVED.
 Licence No. 100004090



HUDSON LADYKIRK

**Coldstream Road
 Swinton**

SCALE :- 1:2000 @ A3
 DATE :- August 2020
 DRAWN BY :- P.G.