




Rev	Date	By	Notes
-	01/11/23	CM	First Issue

Title Boundary

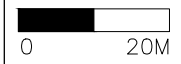

**COPYRIGHT:**  
The information contained on this drawing is the sole copyright of Urban Union and not to be reproduced without permission.

The Development registered under title GLA232332 and plots 88 to 94 within have been DPA approved.

*The Keeper - 08 December 2023*

**Keeper for the Registers of Scotland**

Project  
Laurieston Phase 3a

Client  
Urban Union Ltd

Drawing  
Title Deed Plan - Plot No 88  
14 Bedford Row, Glasgow, G5 9DD

Job no. <b>10003B</b>	Eng No. <b>TD(0)088</b>	Rev. -
--------------------------	----------------------------	-----------

Scale 1:1000	Sheet A4	Date Created 01/12/23	Checked by AD
-----------------	-------------	--------------------------	------------------



PAVILION 1, 3 ROBROYSTON OVAL, GLASGOW, G33 1AP

CAD Ref:



Rev	Date	By	Notes
-	01/11/23	CM	First Issue

Title Boundary



**COPYRIGHT:**  
The information contained on this drawing is the sole copyright of Urban Union and not to be reproduced without permission.

Project			
Laurieston Phase 3a			
Client			
Urban Union Ltd			
Drawing			
Title Deed Plan - Plot No 89 12 Bedford Row, Glasgow, G5 9DD			
Job no.	Eng No.	Rev.	
10003B	TD(0)089	-	
Scale	Sheet		
1:1000	A4		
Drawn by	Date Created	Checked by	
CM	01/12/23	AD	





PAVILION 1, 3 ROBROYSTON OVAL, GLASGOW, G33 1AP


CAD Ref:



Rev	Date	By	Notes
-	01/11/23	CM	First Issue

 Title Boundary

 0 20M



**COPYRIGHT:**  
The information contained on this drawing is the sole copyright of Urban Union and not to be reproduced without permission.

Project Laurieston Phase 3a			
Client Urban Union Ltd			
Drawing Title Deed Plan - Plot No 090 10 Bedford Row, Glasgow, G5 9DD			
Job no. <b>10003B</b>	Eng No. <b>TD(0)090</b>	Rev. -	
Scale 1:1000	Sheet A4	Date Created 01/12/23	Checked by AD
Drawn by CM			





Rev	Date	By	Notes
-	01/11/23	CM	First Issue

Title Boundary

0 20M


**COPYRIGHT:**  
The information contained on this drawing is the sole copyright of Urban Union and not to be reproduced without permission.


Project Laurieston Phase 3a			
Client Urban Union Ltd			
Drawing Title Deed Plan - Plot No 091 8 Bedford Row, Glasgow, G5 9DD			
Job no. <b>10003B</b>	Eng No. <b>TD(0)091</b>	Rev. -	
Scale 1:1000	Sheet A4	Date Created 01/12/23	Checked by AD
Drawn by CM			






Rev	Date	By	Notes
-	01/11/23	CM	First Issue

 Title Boundary

 0 20M




**COPYRIGHT:**  
The information contained on this drawing is the sole copyright of Urban Union and not to be reproduced without permission.


Project Laurieston Phase 3a			
Client Urban Union Ltd			
Drawing Title Deed Plan - Plot No 092 6 Bedford Row, Glasgow, G5 9DD			
Job no. <b>10003B</b>	Eng No. <b>TD(0)092</b>	Rev. -	
Scale 1:1000	Sheet A4	Date Created 01/12/23	Checked by AD






Rev	Date	By	Notes
-	01/11/23	CM	First Issue

 Title Boundary


 0 20M



**COPYRIGHT:**  
The information contained on this drawing is the sole copyright of Urban Union and not to be reproduced without permission.

Project Laurieston Phase 3a			
Client Urban Union Ltd			
Drawing Title Deed Plan - Plot No 93 4 Bedford Row, Glasgow, G5 9DD			
Job no. <b>10003B</b>	Eng No. <b>TD(0)093</b>	Rev. -	
Scale 1:1000	Sheet A4	Date Created 01/12/23	Checked by AD
Drawn by CM			



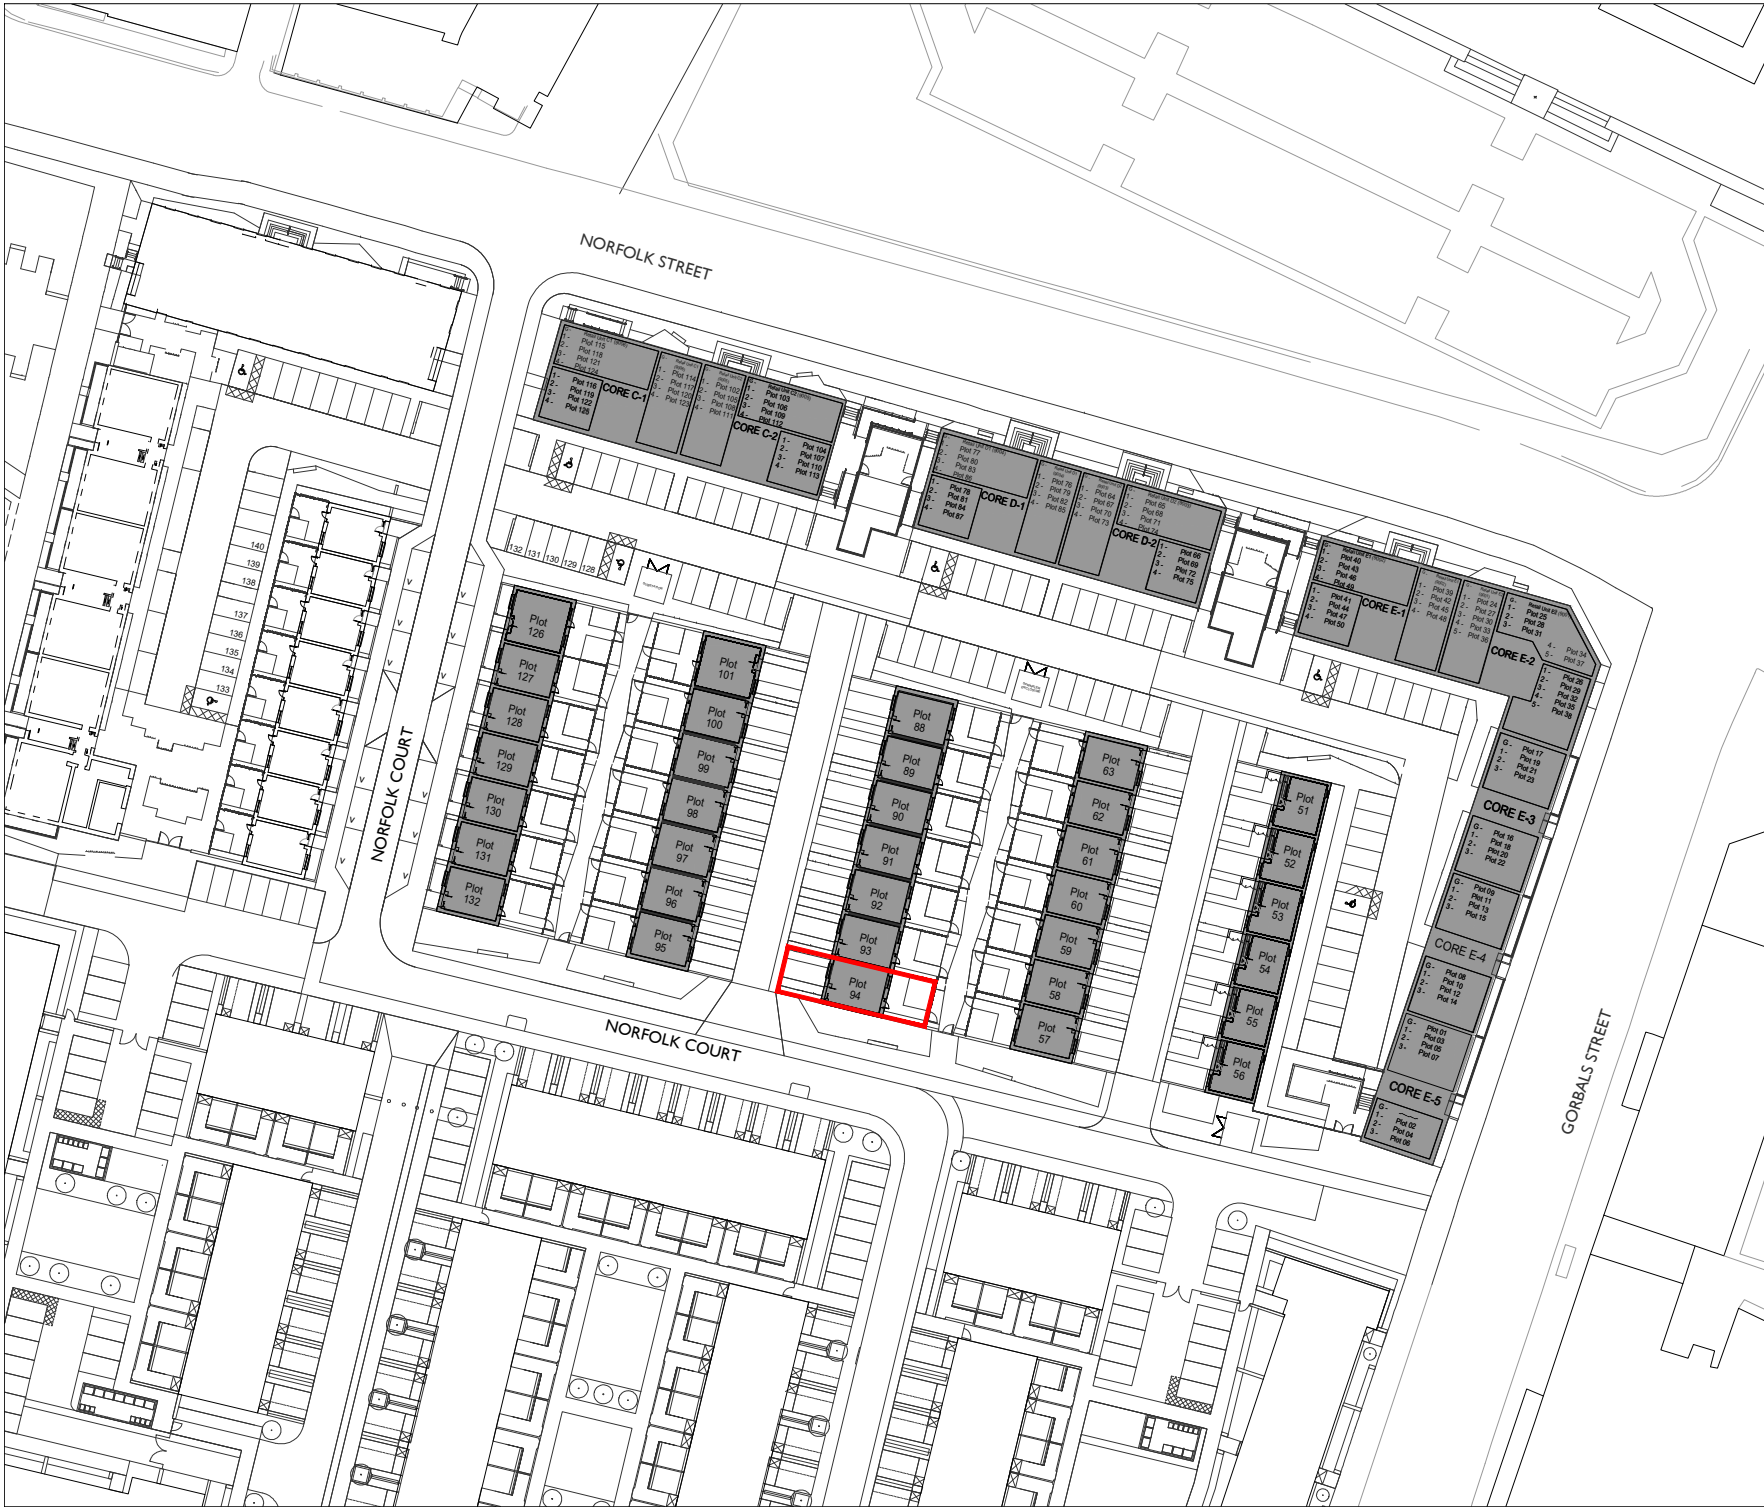

Rev	Date	By	Notes
-	01/11/23	CM	First Issue

Title Boundary



**COPYRIGHT:**  
The information contained on this drawing is the sole copyright of Urban Union and not to be reproduced without permission.

Project Laurieston Phase 3a			
Client Urban Union Ltd			
Drawing Title Deed Plan - Plot No 094 2 Bedford Row, Glasgow, G5 9DD			
Job no. <b>10003B</b>	Eng No. <b>TD(0)094</b>	Rev. -	
Scale 1:1000	Sheet A4	Date Created 01/12/23	Checked by AD



PAVILION 1, 3 ROBROYSTON OVAL, GLASGOW, G33 1AP

CAD Ref: