

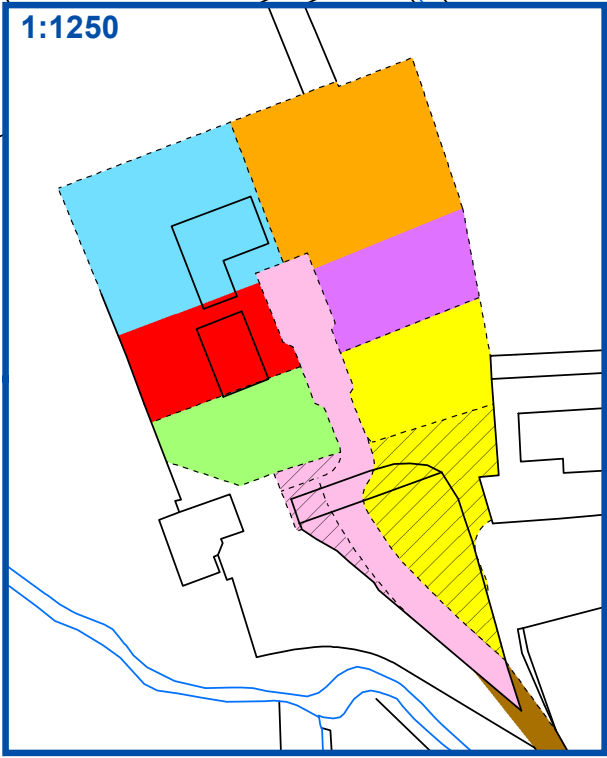


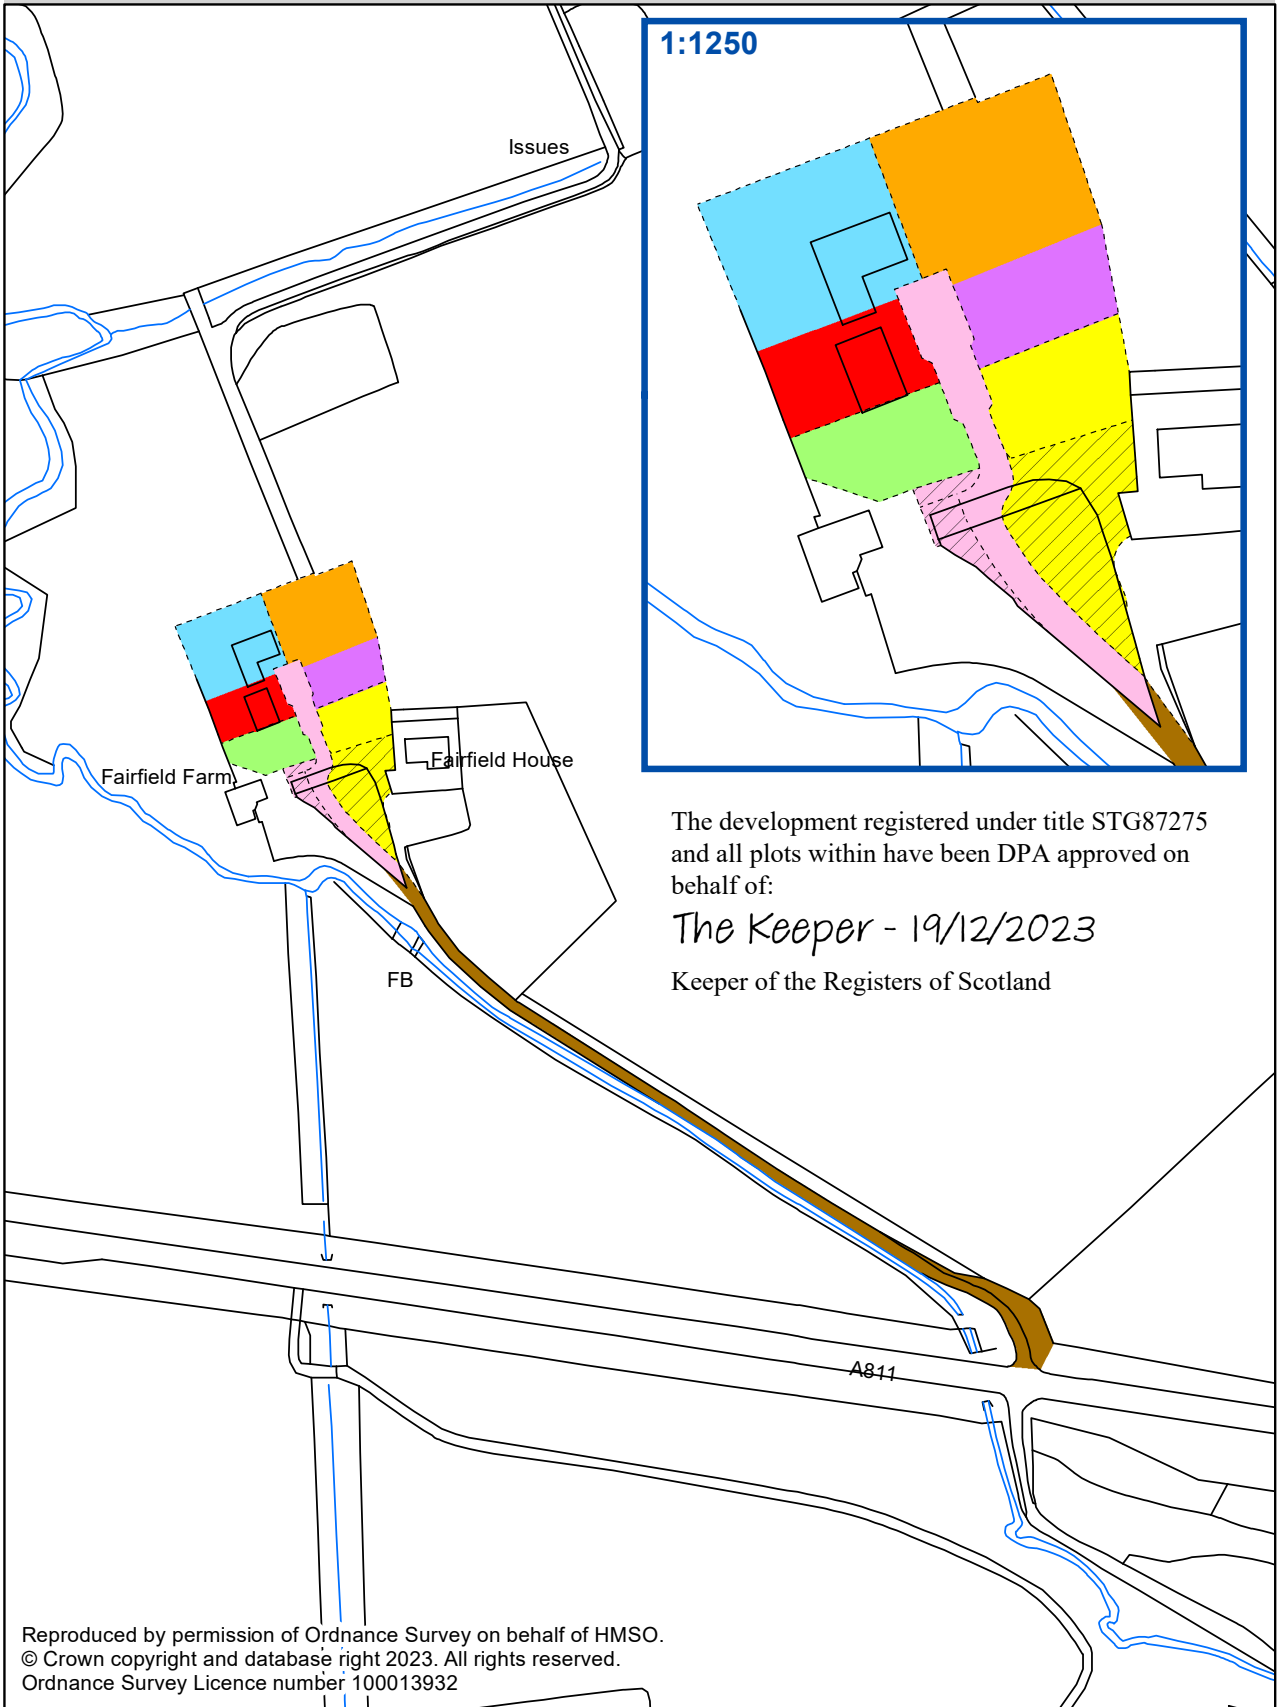

Reference: **0629345/NC**
Version: **8.0**
Date: **December 2023**

Co-ordinates at Centre:
Easting: **263,948**
Northing: **695,662**

Scale:
1:2,500
Paper Size:
A4

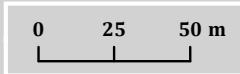

The development registered under title STG87275 and all plots within have been DPA approved on behalf of:
The Keeper - 19/12/2023
Keeper of the Registers of Scotland