



Reference: **0209385/ID**

Version: **16.0**

Date: **February 2024**

Co-ordinates at Centre:

Easting: **254,102**



Northing: **688,986**

Scale:

1:1,250

Paper Size:

A4

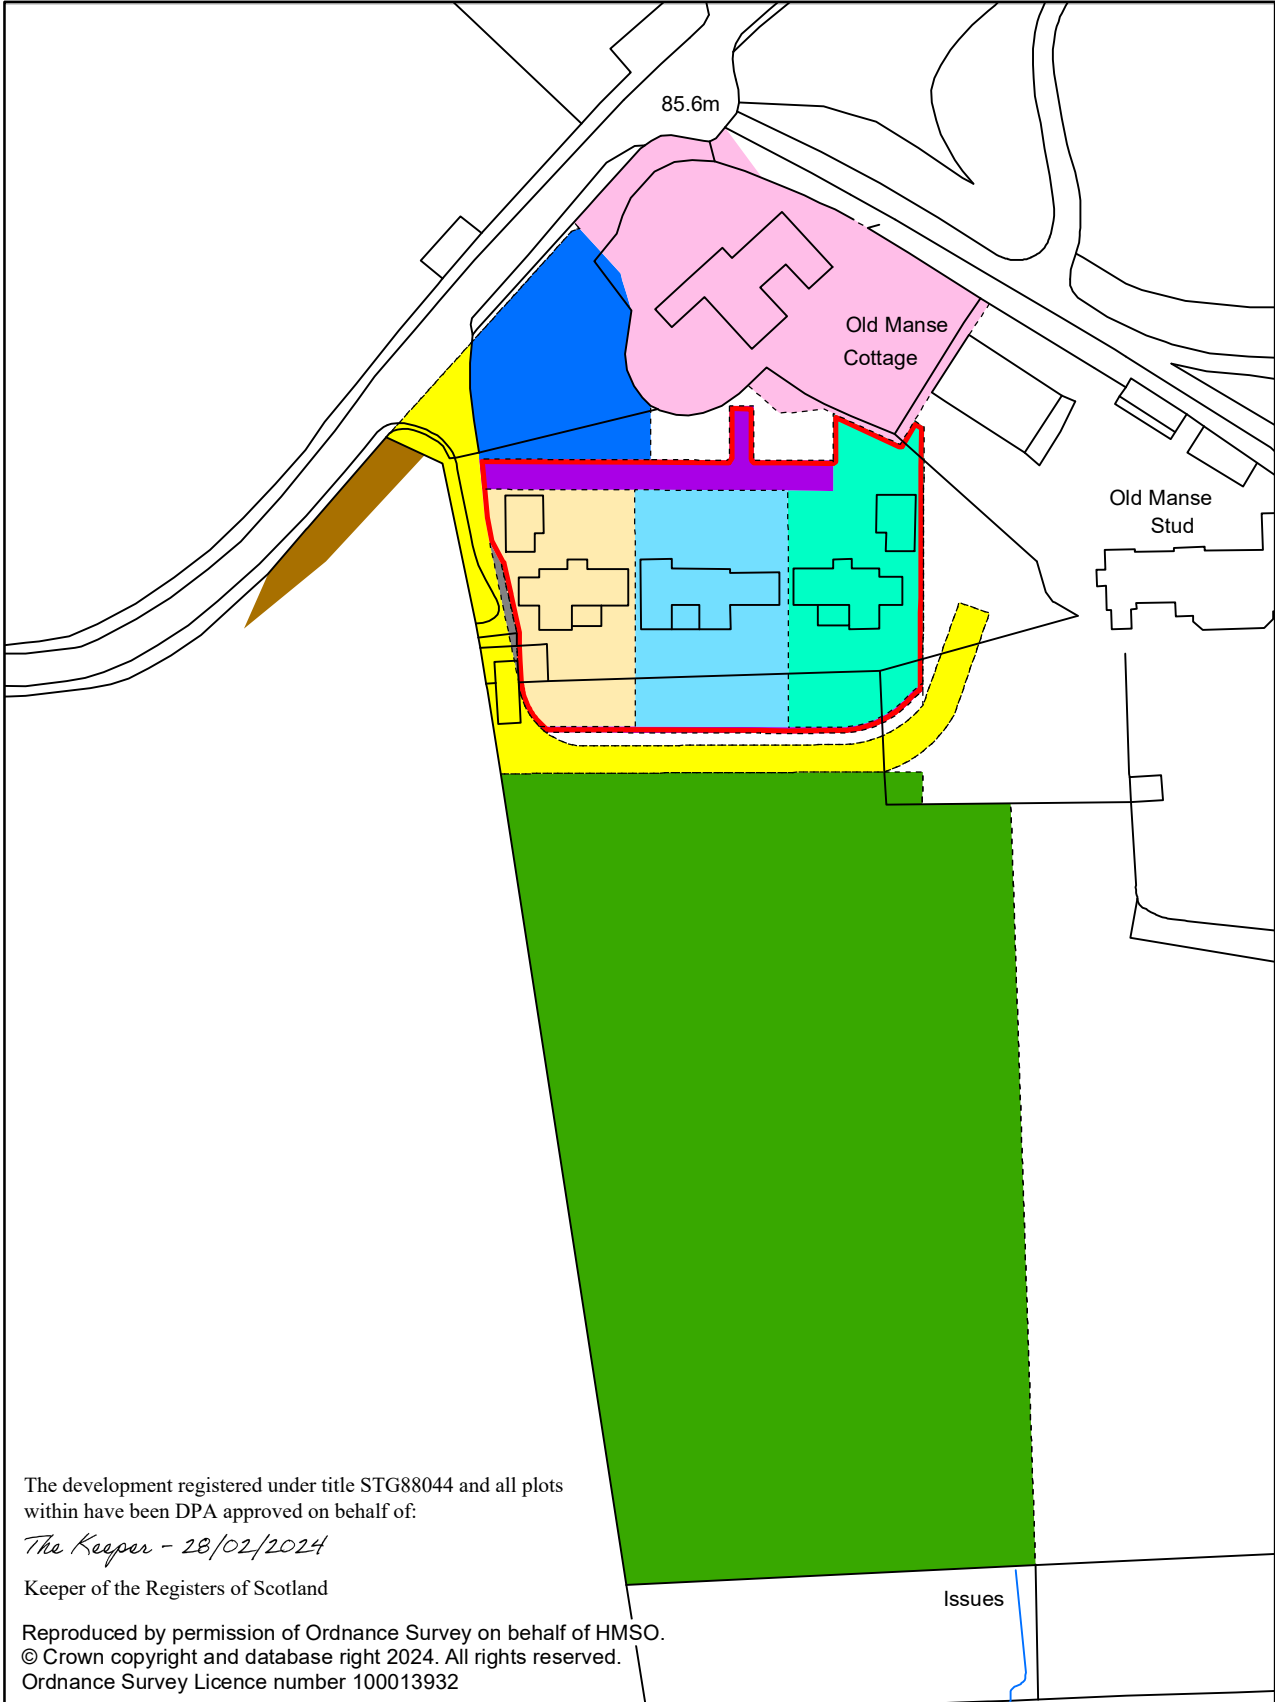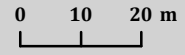

The development registered under title STG88044 and all plots within have been DPA approved on behalf of:

The Keeper - 28/02/2024

Keeper of the Registers of Scotland

Reproduced by permission of Ordnance Survey on behalf of HMSO.
© Crown copyright and database right 2024. All rights reserved.
Ordnance Survey Licence number 100013932

Issues