


The Development registered under Title ANG69219 and plots 2101 to 2118 within have been DPA approved on behalf of:

*The Keeper - 27th December 2024*

Keeper for the Registers of Scotland

**Legend**

- Denotes Plot Title Boundary.
- Denotes Common Open Space.
- Denotes Common Driveway.
- Denotes Adopted Carriageway.
- Denotes Adopted Footpath.
- Denotes Adopted Service Verge.

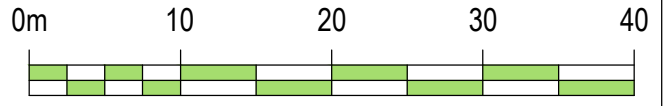

scale bar 1:500

Important notes for clients / contractors  
No works are to commence on site until all relevant approvals have been obtained. Any deviations to the approved plans have to be reported to this office. Contractors to check all dimensions on site prior to commencement of work. Given dimensions only to be used.  
The copyright of this drawing and design remain the sole property of Springfield Group and must not under any circumstance be reproduced in any way without express written consent.



green corridor

green corridor



Project  
DW01 - Dykes of Gray Dundee

Drawing  
Master Title Layout

Rev.	Date	Remarks
Revisions		

3 Central Park Avenue, Larbert, FK5 4RX  
01324 555 536 www.Springfield.co.uk

Scale 1:500@A3	Date Aug 2024	Drawn by JB	Checked by JD
-------------------	------------------	----------------	------------------

Drawing no. DW01(INV)-01-19	Rev ~
--------------------------------	----------