

The Development registered under title ROS14942 and plots 1 to 4 within have been DPA approved by:

*Craig McFadden - 28 August 2018*

Craig McFadden ( DPA Officer)

Right of Access (HC)  
HSCHT Title ROS14942

**Property Boundaries**

**Property**


- 1 Old School Court
- 1 & 2 Old School Court Shared
- Old School Court Communal
- Undefined



Old School Court, Fodderty, Strathpeffer, IV14 9AD



1:500

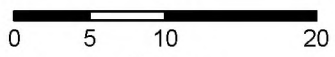







Metres




Easting: 250,216  
Northing: 859,380

All boundaries aligned with OS features except where shown as 'undefined'.

Ordnance Survey © Crown Copyright 2018  
All rights reserved license number 100020449  
Highland Geomatics, part of Natural Resource Services Group 10/07/2018  
Drawn by Miles Davis


 Right of Access (HC)  
 HSCHT Title ROS14942  
**Property Boundaries**  
**Property**  
 2 Old School Court  
 1 & 2 Old School Court Shared  
 Old School Court Communal  
 Undefined

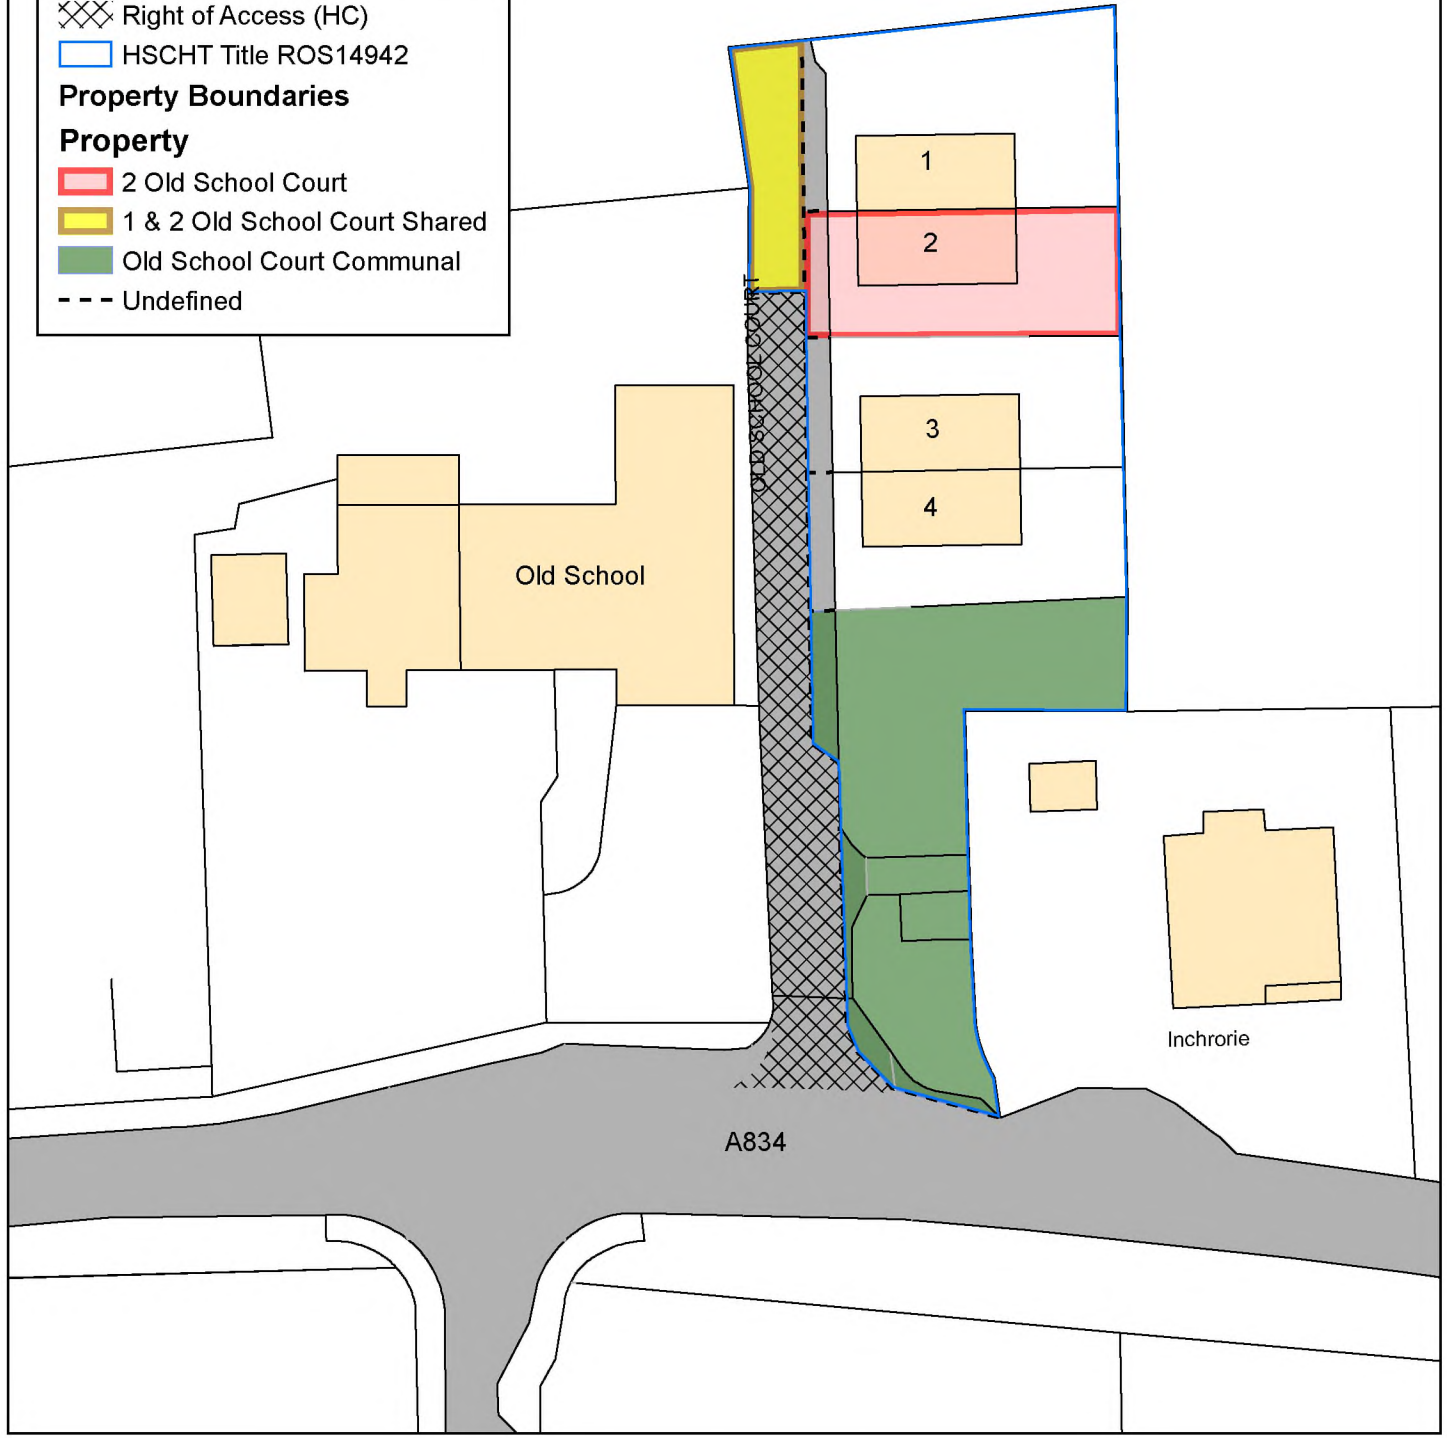

Old School Court, Fodderty, Strathpeffer, IV14 9AD



1:500

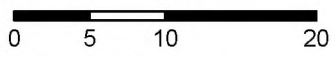

Metres



Easting: 250,216  
 Northing: 859,380

All boundaries aligned with OS features except where shown as 'undefined'.

Ordnance Survey © Crown Copyright 2018  
 All rights reserved license number 100020449  
 Highland Geomatics, part of Natural Resource Services Group 10/07/2018  
 Drawn by Miles Davis


☒☒☒☒ Right of Access (HC)  
 □ HSCHT Title ROS14942  
**Property Boundaries**  
**Property**  
 □ 3 Old School Court  
 ■ Old School Court Communal  
 - - - Undefined



Old School Court, Fodderty, Strathpeffer, IV14 9AD



1:500

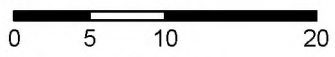






Metres



Easting: 250,216  
 Northing: 859,380

All boundaries aligned with OS features except where shown as 'undefined'.

Ordnance Survey © Crown Copyright 2018  
 All rights reserved license number 100020449  
 Highland Geomatics, part of Natural Resource Services Group 10/07/2018  
 Drawn by Miles Davis


 HSCHT Title ROS14942  
 Right of Access (HC)  
**Property Boundaries**  
**Property**  
 4 Old School Court  
 Old School Court Communal  
 Undefined



Old School Court, Fodderty, Strathpeffer, IV14 9AD



1:500

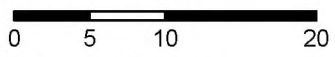

Metres



Easting: 250,216  
 Northing: 859,380

All boundaries aligned with OS features except where shown as 'undefined'.

Ordnance Survey © Crown Copyright 2018  
 All rights reserved license number 100020449  
 Highland Geomatics, part of Natural Resource Services Group 10/07/2018  
 Drawn by Miles Davis