





- KEY:**
- - - Phase 2 Boundaries
  - All Boundaries
  - Allotment Housing Area
  - Existing Development
  - Proposed Development
  - Existing Buildings
  - Proposed Carriageway and Footpaths
  - Proposed Carriageway and Footpaths
  - Shared Public Carriageway (see planning schedule)
  - Shared Public Carriageway (see planning schedule)
  - Vehicle
  - Boundary Line to be set

**OWNERSHIP SCHEDULE:**  
SHARED PUBLIC CARRIAGEWAYS: Section 138 Group 1(a)


The Development registered under titles MID241789 & MID197628 and plots 83 to 171 within have been DPA approved.

*The Keeper - 14 October 2024*  
 Keeper for the Registers of Scotland

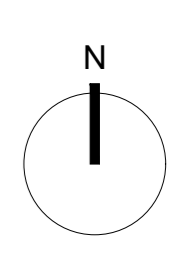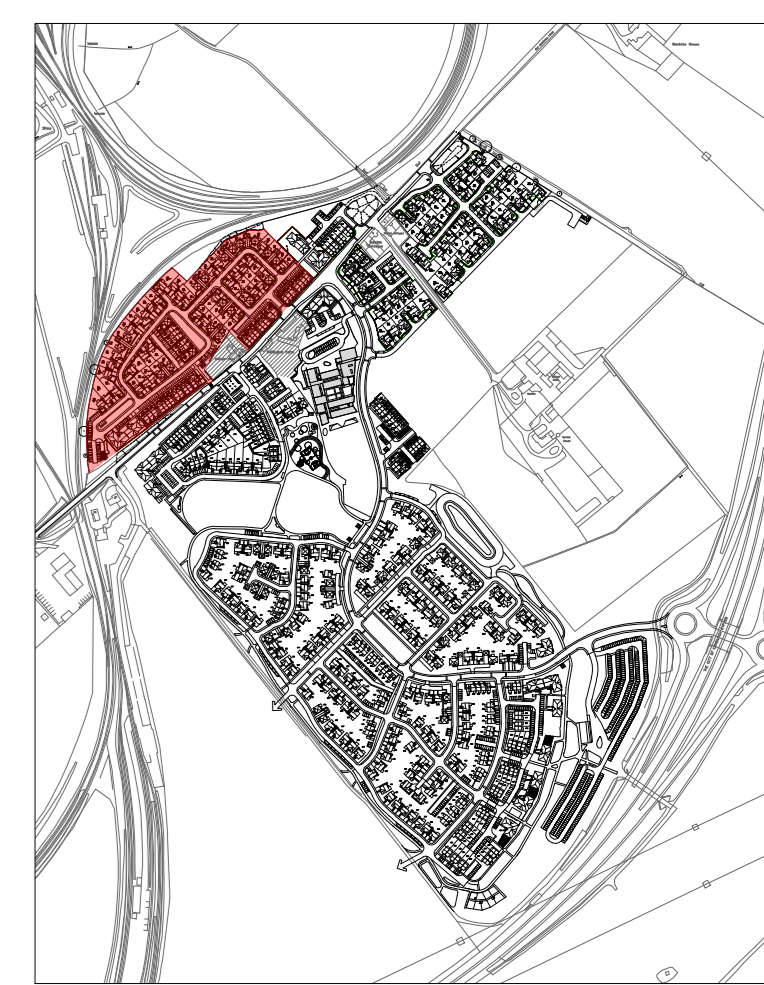

**REVISIONS**

no.	description	by	check
1	Drawn, checked and approved	AL	DL

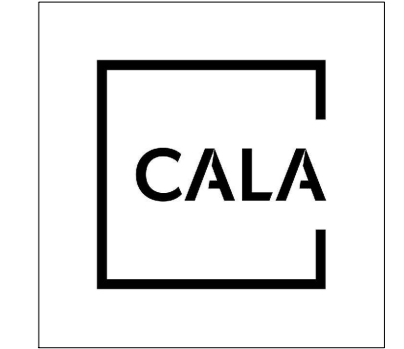

**CALA GROUP LIMITED**  
 Cairnlee House, Callendar Business Park  
 Callendar Road, Falkirk, FK1 1XE.  
 Tel 01324 600000 Fax 01324 600001  
 www.cala.co.uk

**JOB TITLE:**  
 NEWTON / WELLINGTON FARM

**DRAWING TITLE:**  
 DEVELOPMENT MANAGEMENT SCHEME  
 PHASE 2 - COLLIER'S GATE

SCALE: 1:500	SHEET SIZE: A1	DATE: 06/02/2024
SITE	DWG No.	REV
E400118	DMS-Phase2	A