




The Development registered under title REN143412 and plots 1 to 9 within
 have been DPA approved by:
Craig McFadden - 30 March 2021
 Craig McFadden (DPA Officer)

Key

-  Shared Access Path between no's 49, 51 & 53 Espedair Street
-  Shared Access Path between no's 55 & 57 Espedair Street
-  Common Ground
-  Council Adopted Road
-  Council Adopted Footpath
-  Visitor Parking Space

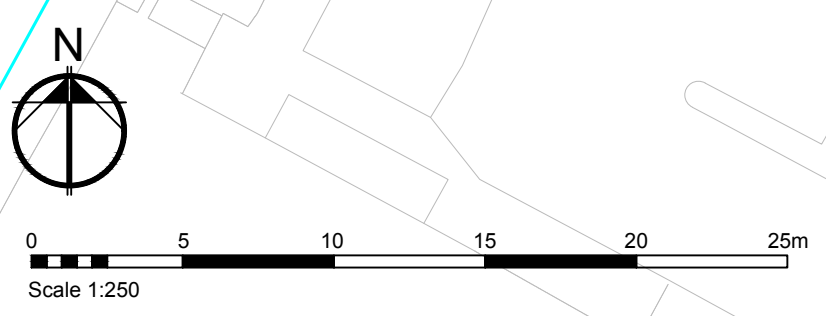

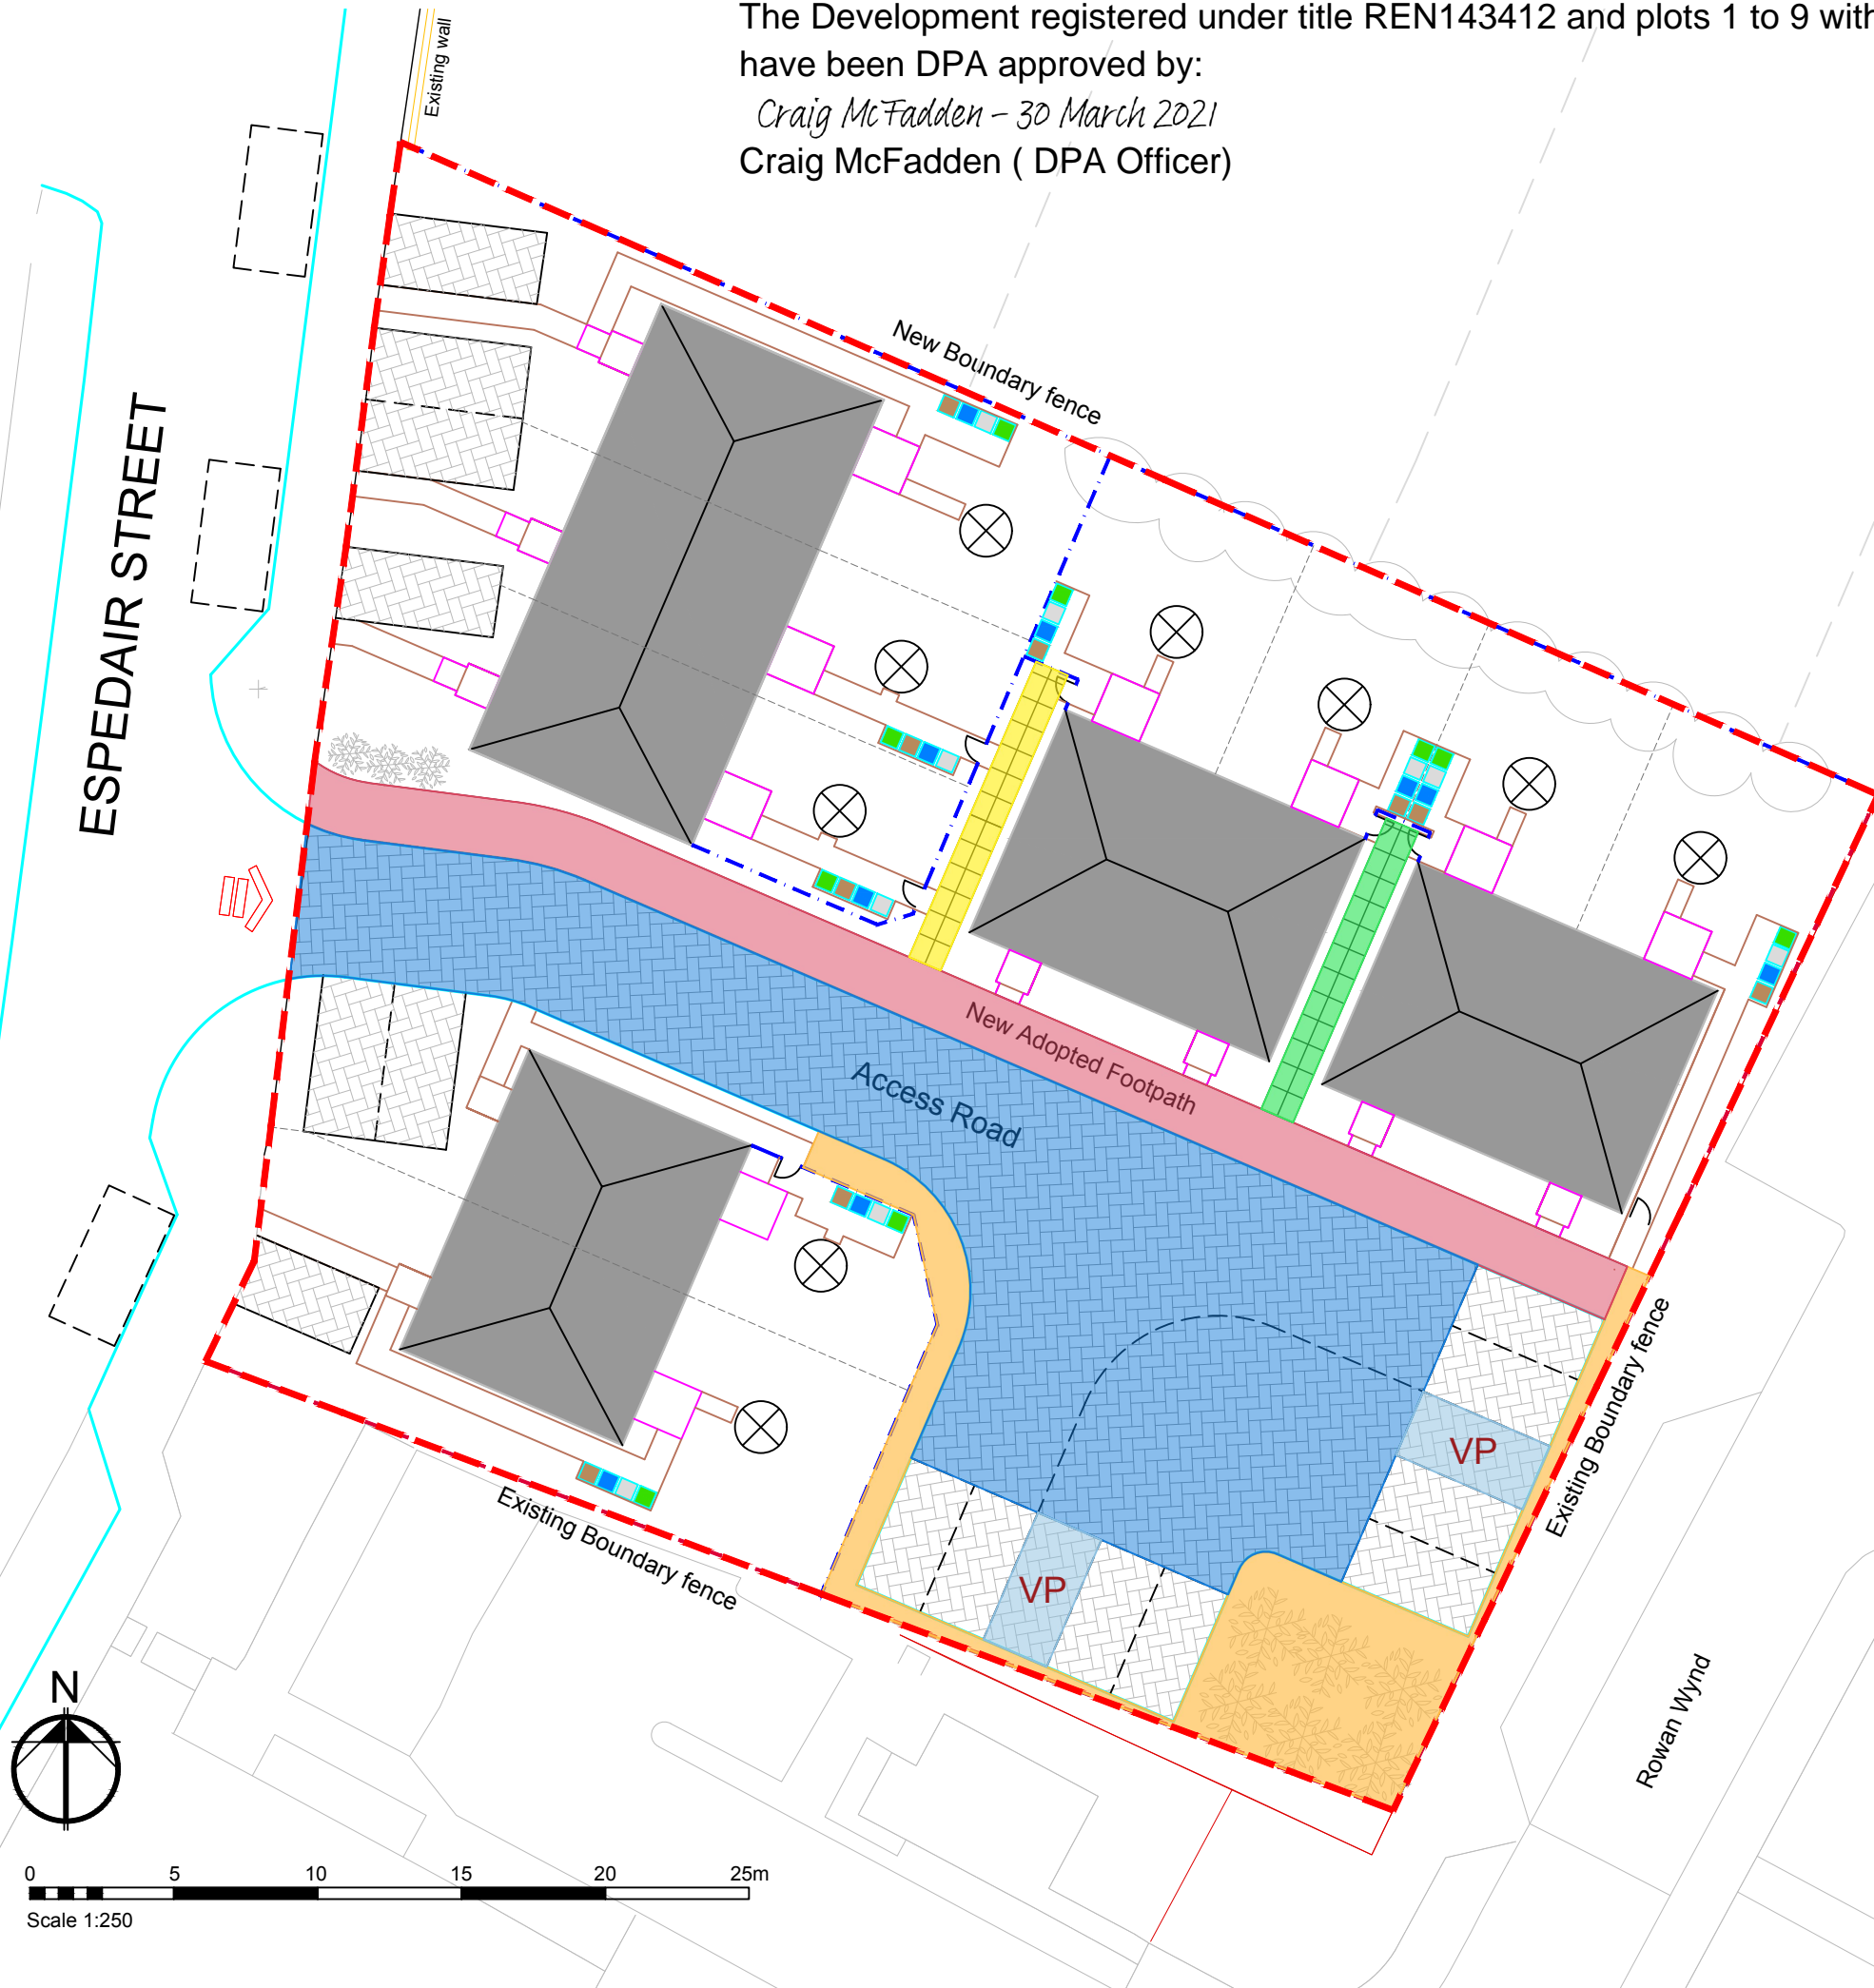

OYOPROJECTS^{LTD}

ESPEDAIR STREET, PAISLEY
TP00_DEED CONDITION PLAN

scale 1:250 @ a3

gd lodge architects

crown house 152 west regent street glasgow G2 2RQ
 www.gdlodge.co.uk projects@gdlodge.co.uk
 0141 332 6804

ESPEDAIR STREET

Existing wall

New Boundary fence

New Adopted Footpath


Access Road

Existing Boundary fence

Existing Boundary fence

Rowan Wynd

Key

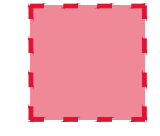


Property Boundary



Common Ground



Visitor Parking Space

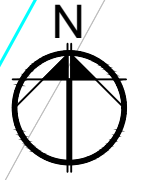

0 5 10 15 20 25m

Scale 1:250



OYOPROJECTS LTD

ESPEDAIR STREET, PAISLEY
TP01_TITLE PLAN
47 Espedair Street Paisley PA2 6EZ
scale 1:250 @ a3

gd lodge architects




crown house 152 west regent street glasgow G2 2RQ
www.gdlodge.co.uk projects@gdlodge.co.uk


0141 332 6804

ESPEDAIR STREET



Key

-  Property Boundary
-  Common Ground
-  Visitor Parking Space

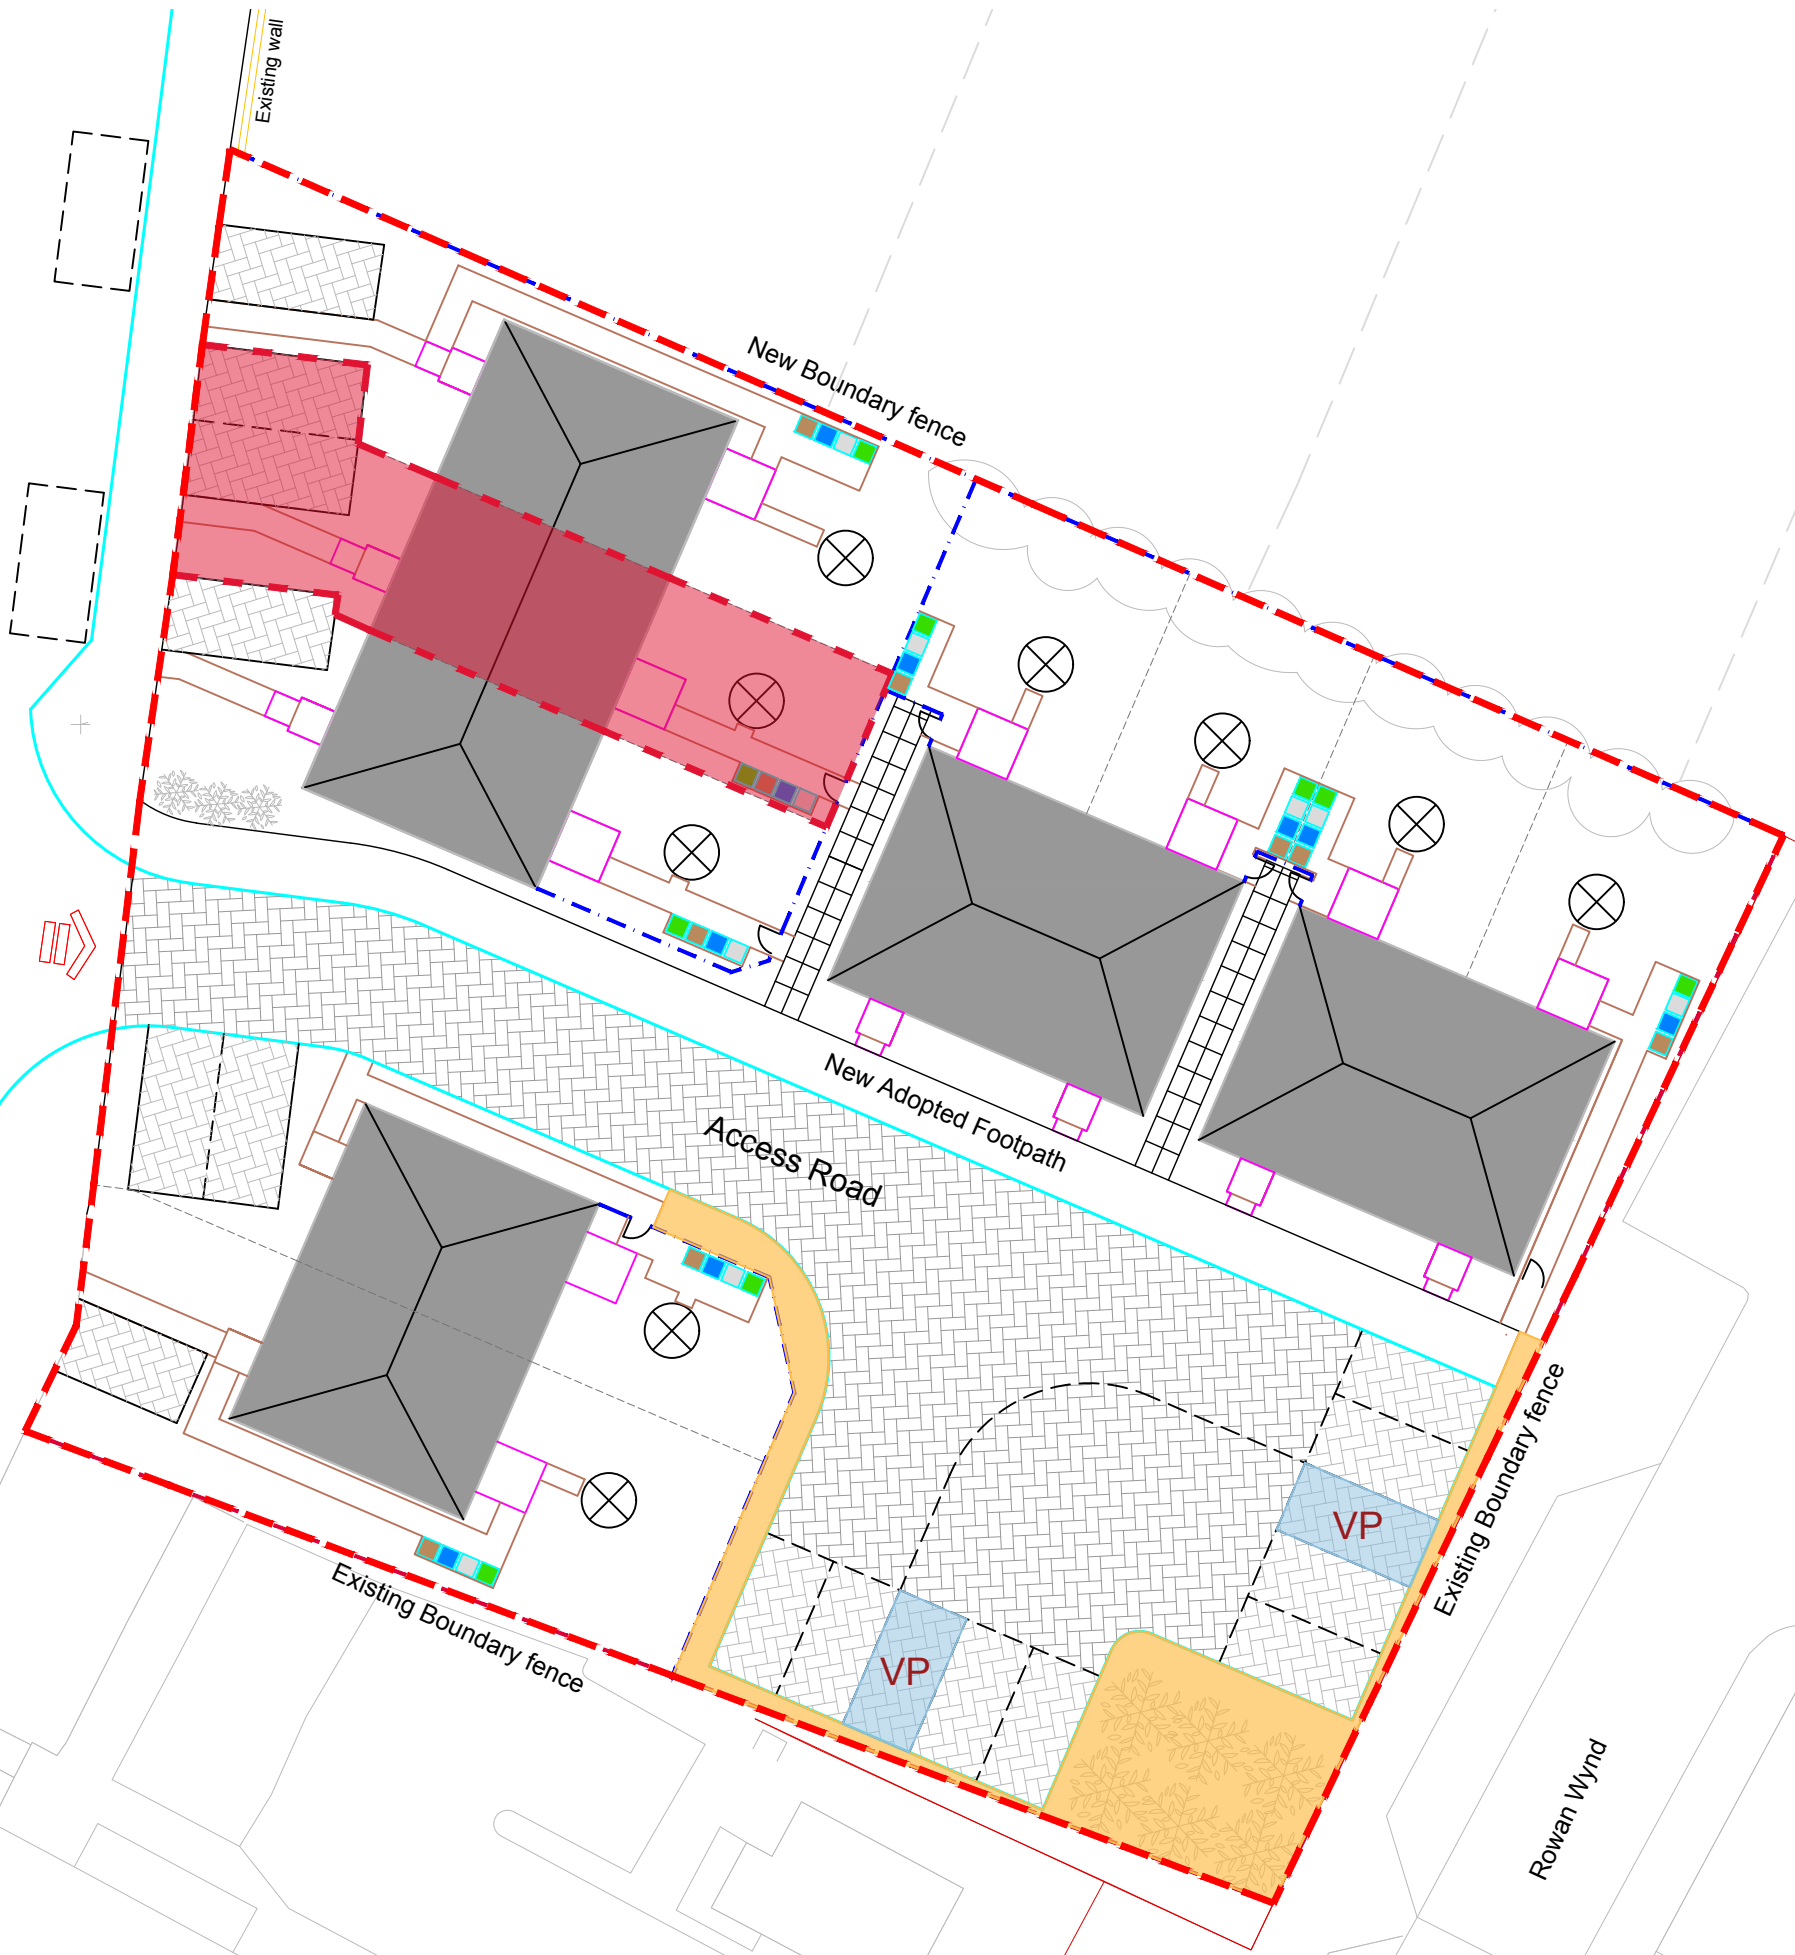

OYOPROJECTS^{LTD}

ESPEDAIR STREET, PAISLEY
TP02_TITLE_PLAN
49 Espedair Street Paisley PA2 6EZ
scale 1:250 @ a3




gd lodge architects

crown house 152 west regent street glasgow G2 2RQ
www.gdlodge.co.uk projects@gdlodge.co.uk
0141 332 6804

ESPEDAIR STREET



Key

-  Property Boundary
-  Common Ground
-  Visitor Parking Space




OYOPROJECTS^{LTD}
 ESPEDAIR STREET, PAISLEY
TP03_TITLE PLAN
 51 Espedair Street Paisley PA2 6EZ
 scale 1:250 @ a3




gd lodge architects

crown house 152 west regent street glasgow G2 2RQ
 www.gdlodge.co.uk projects@gdlodge.co.uk
 0141 332 6804

ESPEDAIR STREET



Key

-  Property Boundary
-  Common Ground
-  Visitor Parking Space



OYOPROJECTS LTD

ESPEDAIR STREET, PAISLEY
TP04_TITLE PLAN
53 Espedair Street Paisley PA2 6EZ
scale 1:250 @ a3

gd lodge architects




crown house 152 west regent street glasgow G2 2RQ
www.gdlodge.co.uk projects@gdlodge.co.uk
0141 332 6804

Rowan Wynd

ESPEDAIR STREET



Key

-  Property Boundary
-  Common Ground
-  Visitor Parking Space



OYOPROJECTS LTD

ESPEDAIR STREET, PAISLEY
TP05_TITLE PLAN
55 Espedair Street Paisley PA2 6EZ
scale 1:250 @ a3

gd lodge architects

crown house 152 west regent street glasgow G2 2RQ
www.gdlodge.co.uk projects@gdlodge.co.uk
0141 332 6804

ESPEDAIR STREET

Existing wall

New Boundary fence

New Adopted Footpath


Access Road

Existing Boundary fence

Existing Boundary fence

Rowan Wynd

Key

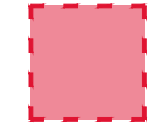


Property Boundary



Common Ground



Visitor Parking Space

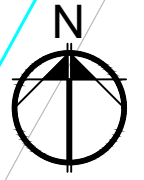

Scale 1:250



ESPEDAIR STREET, PAISLEY
TP06_TITLE PLAN
57 Espedair Street Paisley PA2 6EZ
scale 1:250 @ a3

gd lodge architects

crown house 152 west regent street glasgow G2 2RQ
www.gdlodge.co.uk projects@gdlodge.co.uk
0141 332 6804

ESPEDAIR STREET

Existing wall

New Boundary fence

New Adopted Footpath


Access Road

Existing Boundary fence

Existing Boundary fence

Rowan Wynd

Key

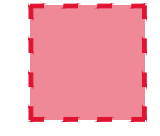


Property Boundary



Common Ground



Visitor Parking Space

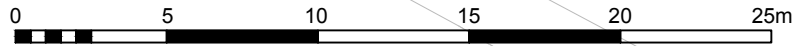

Scale 1:250



ESPEDAIR STREET, PAISLEY
TP07_TITLE PLAN
59 Espedair Street Paisley PA2 6EZ
scale 1:250 @ a3

gd lodge architects

crown house 152 west regent street glasgow G2 2RQ
www.gdlodge.co.uk projects@gdlodge.co.uk
0141 332 6804

ESPEDAIR STREET

Existing wall

New Boundary fence

New Adopted Footpath


Access Road

Existing Boundary fence

Existing Boundary fence

Rowan Wynd

Key

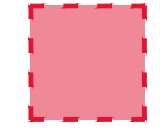

Property Boundary



Common Ground



Visitor Parking Space



0 5 10 15 20 25m

Scale 1:250



OYOPROJECTS LTD

ESPEDAIR STREET, PAISLEY
TP08_TITLE PLAN
63 Espedair Street Paisley PA2 6EZ
scale 1:250 @ a3

gd lodge architects

crown house 152 west regent street glasgow G2 2RQ
www.gdlodge.co.uk projects@gdlodge.co.uk
0141 332 6804

ESPEDAIR STREET

Existing wall

New Boundary fence

New Adopted Footpath


Access Road

Existing Boundary fence

Existing Boundary fence

Rowan Wynd

Key

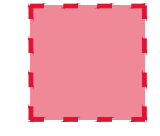


Property Boundary



Common Ground



Visitor Parking Space

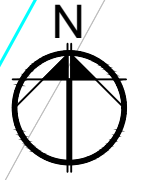

0 5 10 15 20 25m

Scale 1:250



OYOPROJECTS LTD

ESPEDAIR STREET, PAISLEY
TP09_TITLE PLAN
61 Espedair Street Paisley PA2 6EZ
scale 1:250 @ a3

gd lodge architects

crown house 152 west regent street glasgow G2 2RQ
www.gdlodge.co.uk projects@gdlodge.co.uk
0141 332 6804