

The Development registered under title
AYR64066 and plots 1 to 8 within
have been DPA approved.

The Keeper - 14 August 2023

Keeper for the Registers of Scotland

Legend:

Privately Owned


Wayleave

Common Open Space - Factor Maintained

Adopted Road - Asphalt Finish


Adopted verge / footpath / swale

Notional Development Boundary

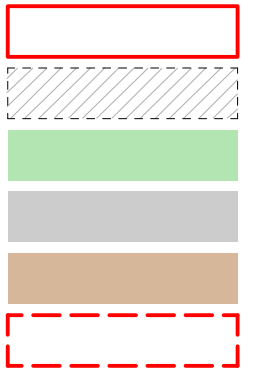

Cem

1 DPA Plan
Scale: 1:500

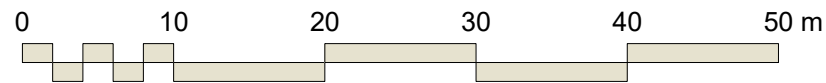

REV	DATE	BY	DESCRIPTION
<p>The Greenlaw Works, 6 Greenlaw Way, Newton Mearns, East Renfrewshire, G77 6EF t: (0141) 428 3491 e: info@crawfordarchitectural.co.uk · i: www.crawfordarchitectural.co.uk</p> <p>FOR CONSTRUCTION</p>			
Client: Axius Homes Ltd			
Project: Annick Drive, Dreghorn			
Drawing Title: DPA Plan			
Scale(s): 1:500 @ ISO A3		Date: March 2023	
Project Ref: AHL-21-01		Drawn: DR	Checked: KC
Drg No: AL(00)002			Rev: