



© This drawing is Copyright and the property of Cruden Homes (East) Ltd
It may not be reproduced or disclosed to a third party without written consent.

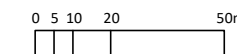

- Secured land
- Land to be transferred to East Lothian Council
- Remainder of site

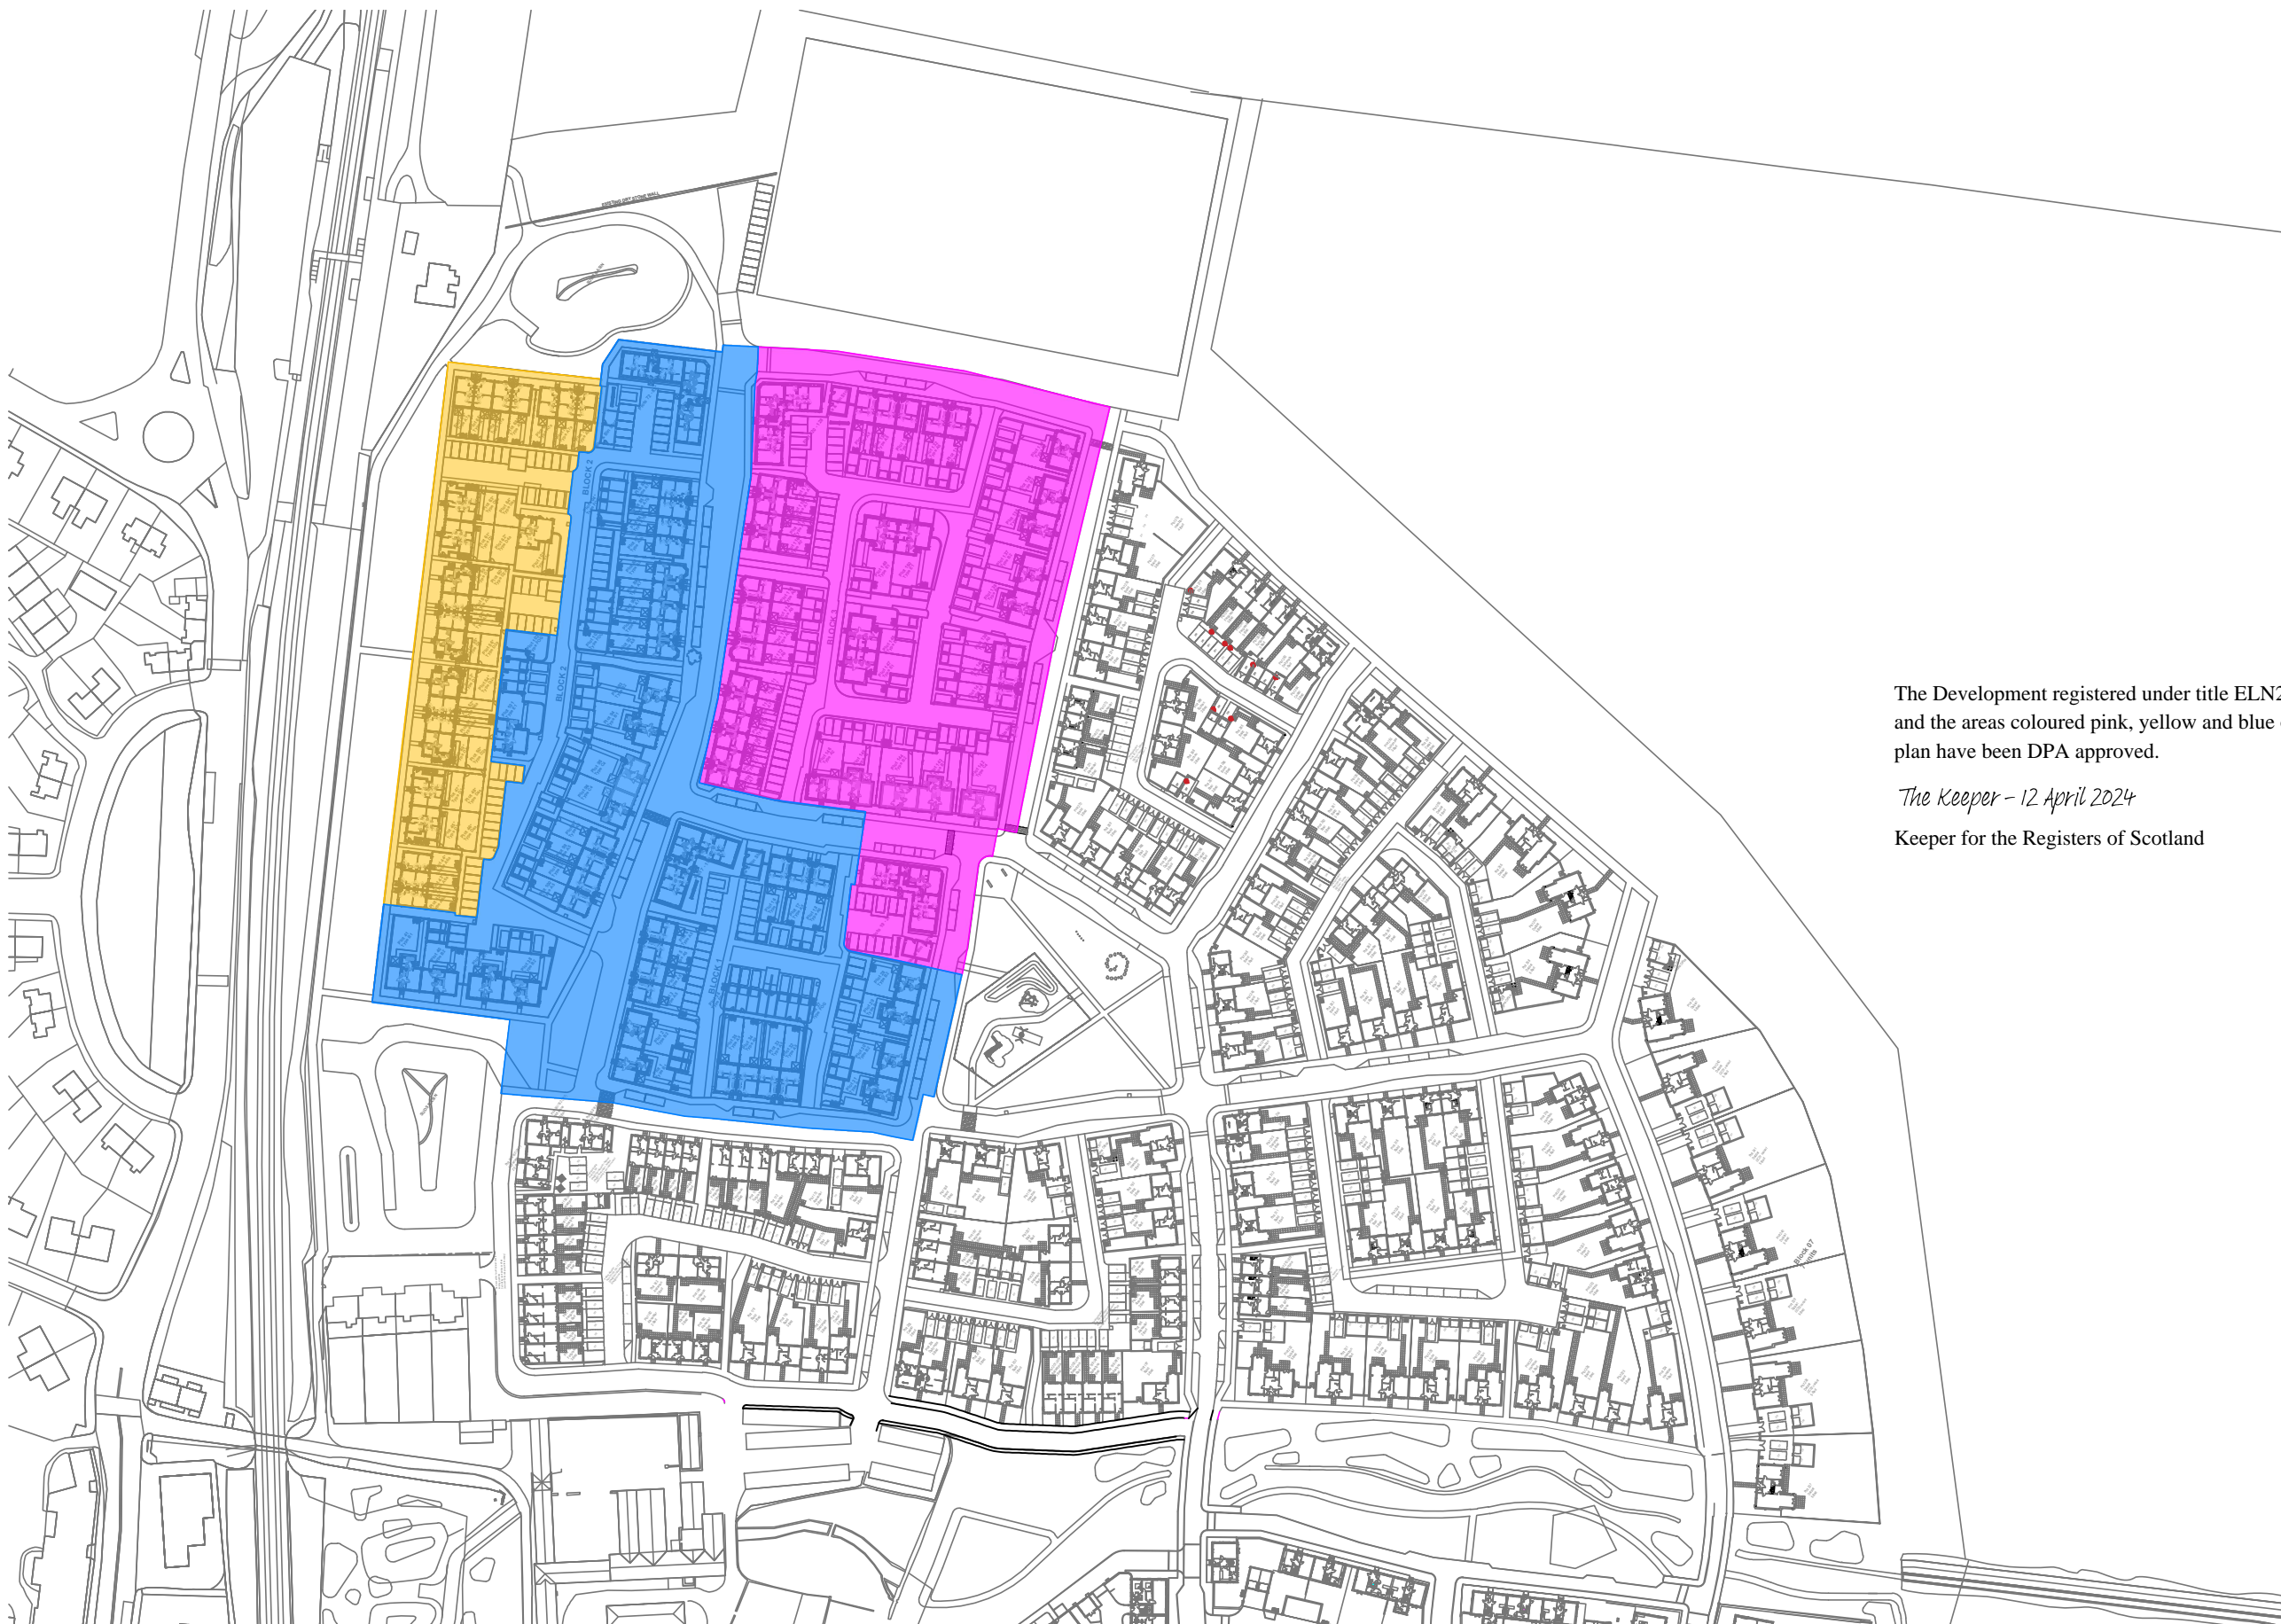

The Development registered under title ELN29506
and the areas coloured pink, yellow and blue on this
plan have been DPA approved.

The Keeper - 12 April 2024

Keeper for the Registers of Scotland

Project	Longniddry South, Phase 2	Drawing No.	1669(LG)006	Rev	—
Drawing	Security/Title Plan	Status	INFORMATION		
Scale	1:2000	Drawn	KH	Date	18/03/24