


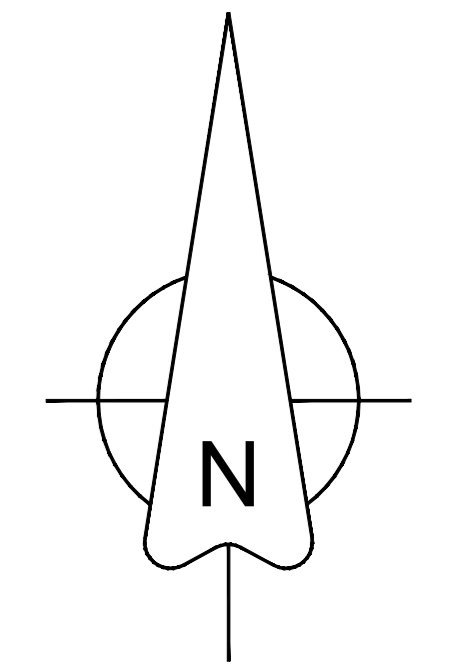


- Legend - DPA**
- Site Boundary
 - Adoptable Road Asphalt finish
 - Adoptable Service Strip - grass verge (maintained by PKC)
 - Adoptable Service Strip - driveway crossing (maintained by PKC)
 - Adoptable Footpath
 - Indicates Phase 2 Development



The Development registered under title KNR4293 and plots 608 to 616 and 755 to 769 within have been DPA approved.

The Keeper - 21 August 2024

Keeper for the Registers of Scotland

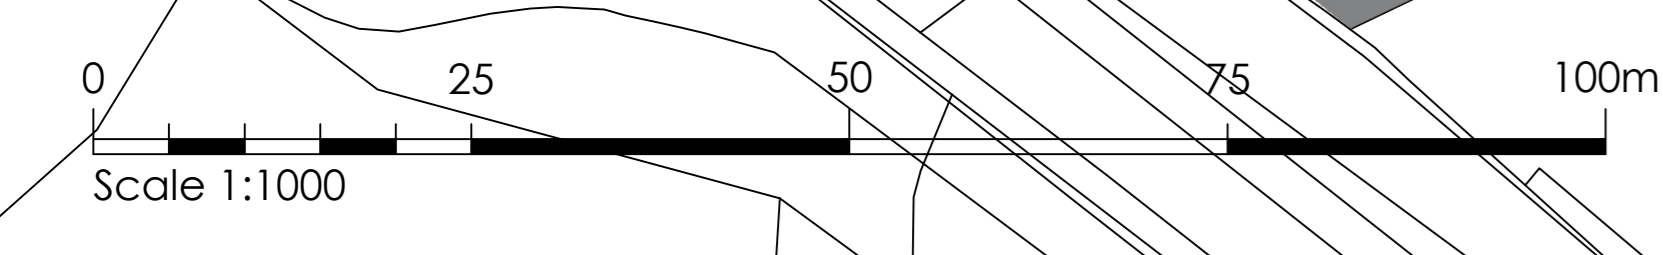

Development
Lathro Kinross

Drawing Title DPA	Date 08/24	Scale 1/1000@A0	Drawn / Checked by SC
Drawing Status Legal	Drawing Ref CC-DPA-001	Rev -	