

PLOT BOUNDARY

SCALE 1:500






LOCATION PLAN

SCALE 1:2500

The development registered under title ABN834 and plots 159 to 181 within have been DPA approved on behalf of:


The Keeper - 21 January 2025

Keeper for the Registers of Scotland

-  BLOCK BOUNDARY
-  PLOT INTERNAL
-  PARKING SPACE

Rev.	Date	Details	Drawn
Issued for:			
LEGAL FEU PLAN			
Project:		Project No:	
Riverside Quarter		H7353	
Phase 2B		Dwg No:	
Aberdeen			
Rev:			
Drawing:		Drawn By:	Date:
Plot 159		LA	29.11.24
Block 6 - Ground Floor		Scale:	1:500/1:2500 @A3



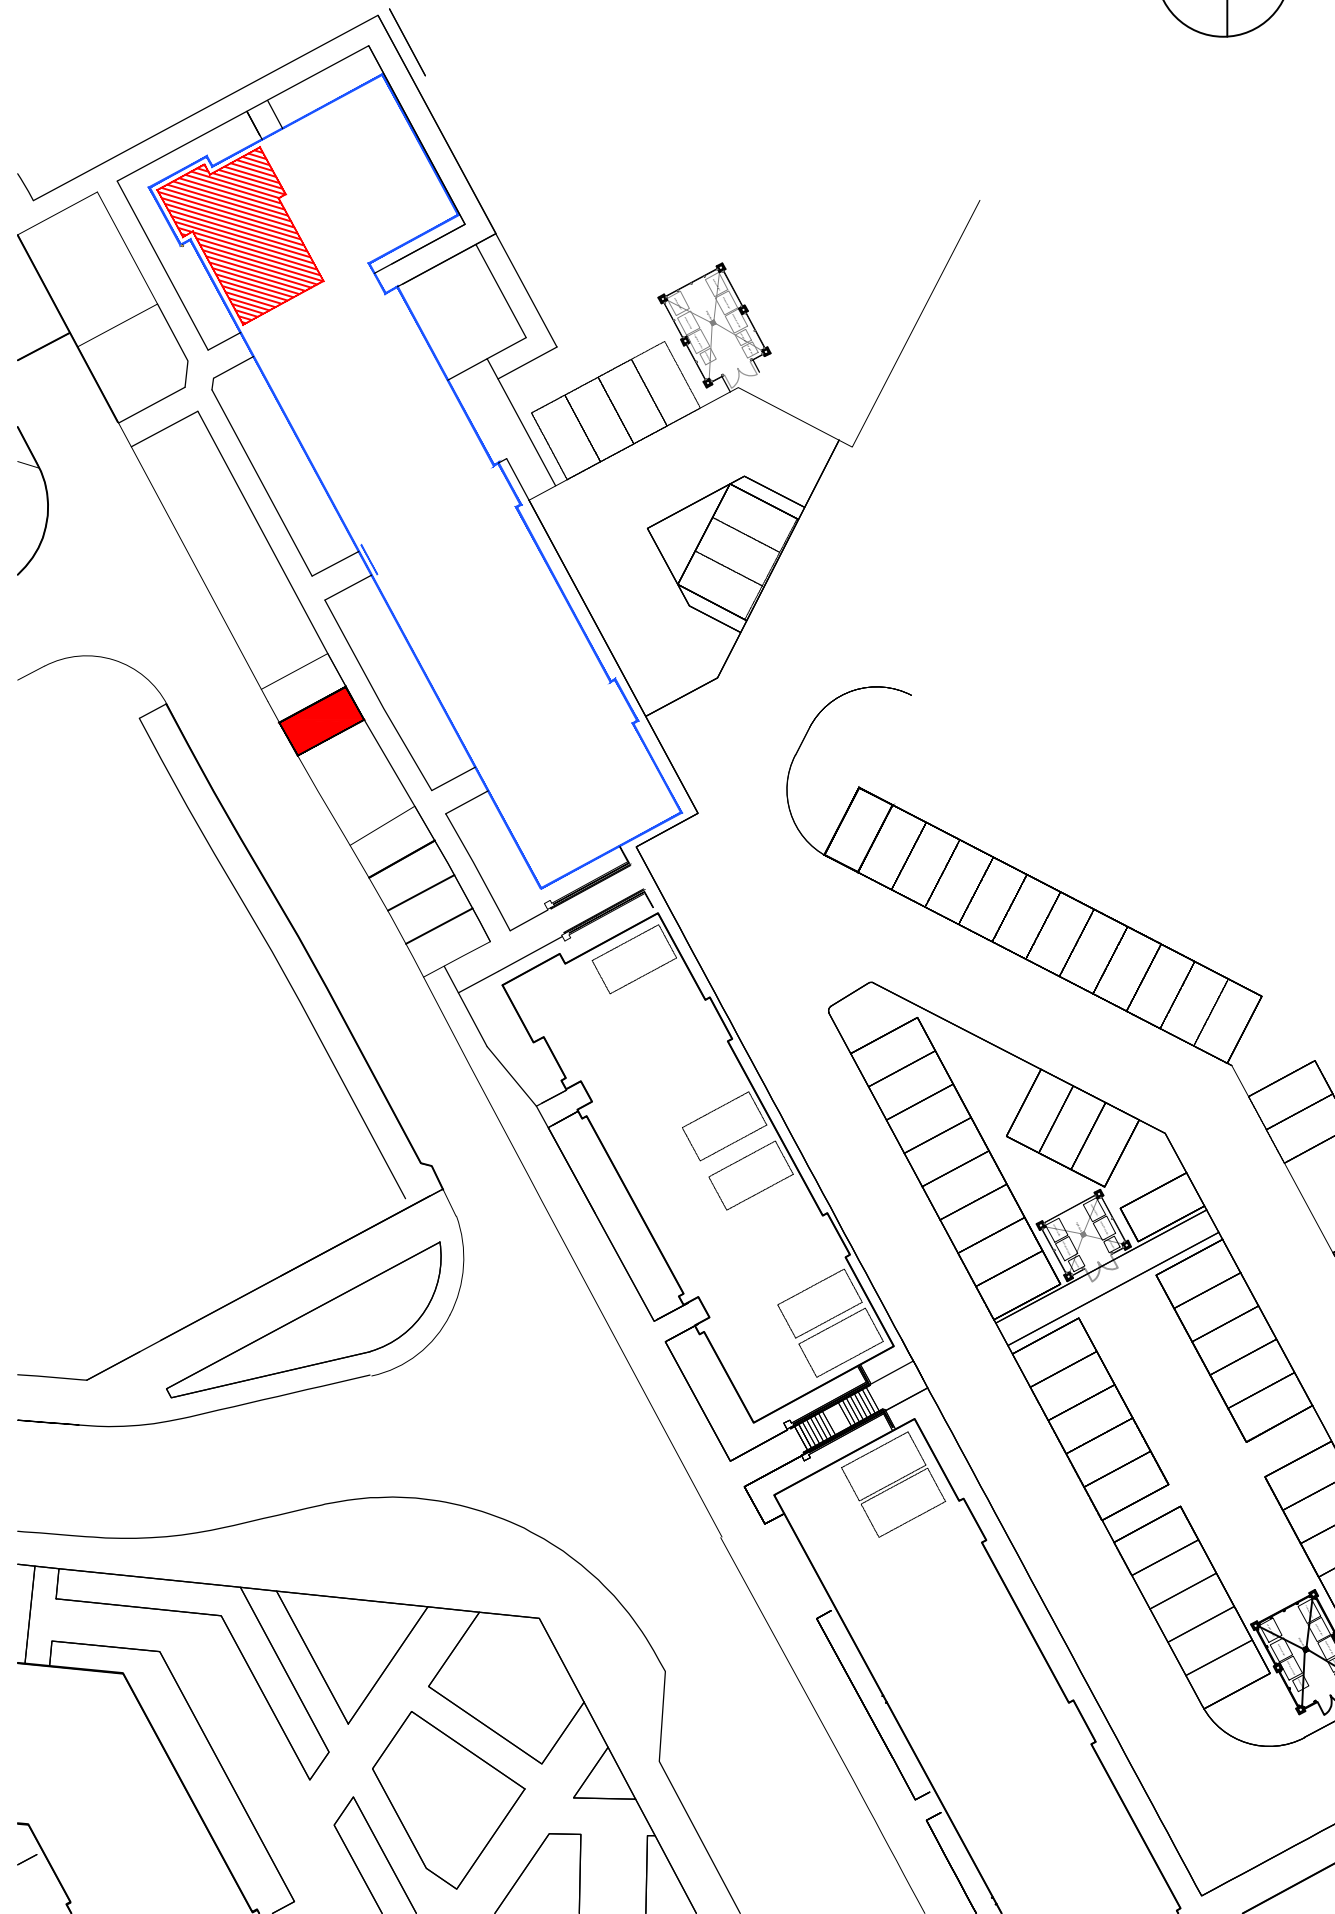




PLOT BOUNDARY

SCALE 1:500




LOCATION PLAN

SCALE 1:2500

-  BLOCK BOUNDARY
-  PLOT INTERNAL
-  PARKING SPACE

Rev.	Date	Details	Drawn
Issued for:			
LEGAL FEU PLAN			
Project:		Project No:	
Riverside Quarter		H7353	
Phase 2B		Dwg No:	
Aberdeen			
Rev:			
Drawing:		Drawn By:	Date:
Plot 160		LA	29.11.24
Block 6 - Ground Floor		Scale:	1:500/1:2500 @A3



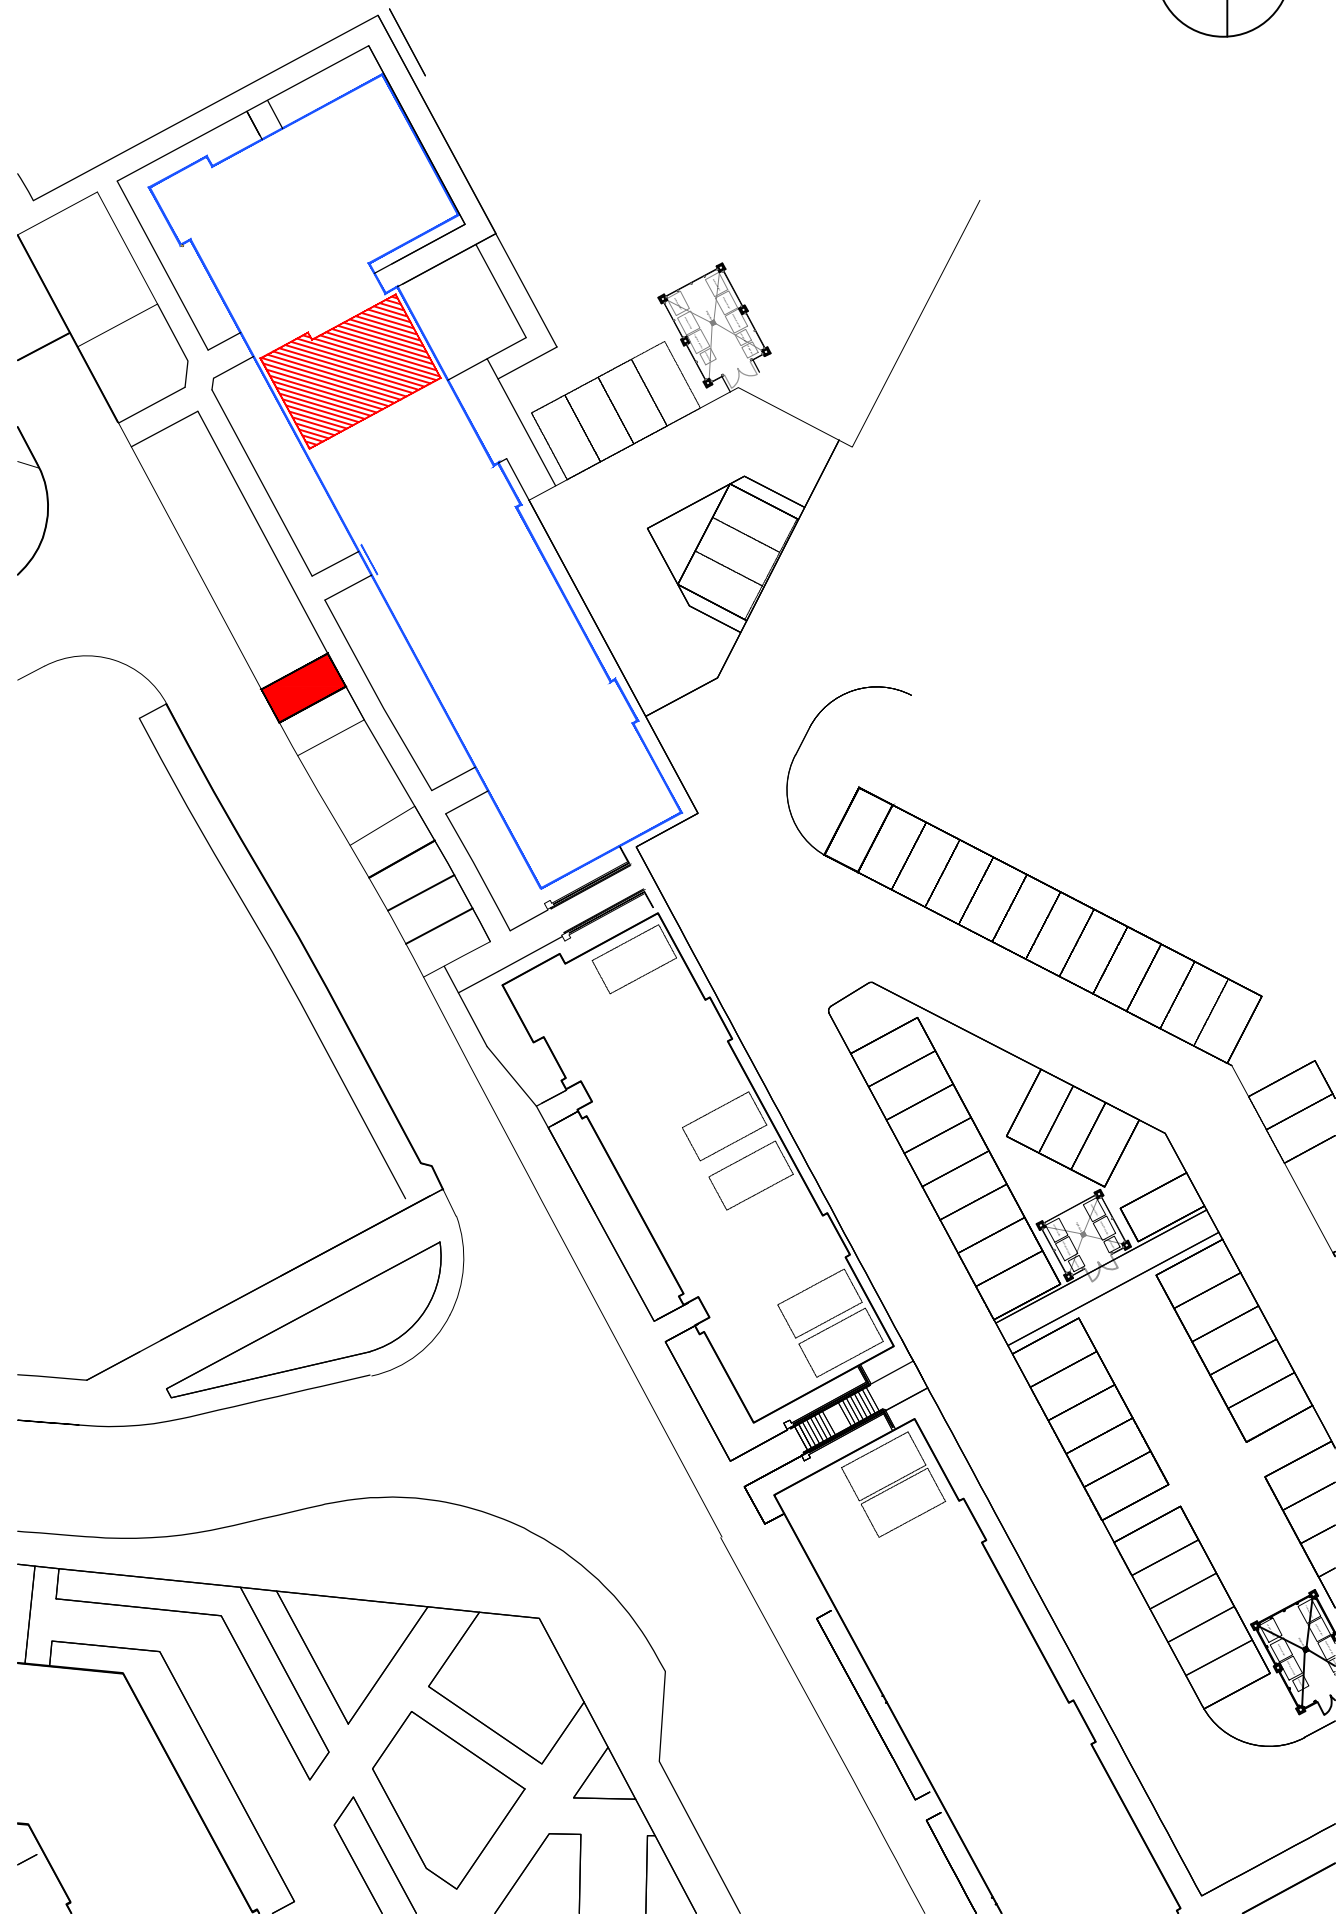


PLOT BOUNDARY

SCALE 1:500



LOCATION PLAN

SCALE 1:2500

-  BLOCK BOUNDARY
-  PLOT INTERNAL
-  PARKING SPACE


Rev.	Date	Details	Drawn
Issued for:			
LEGAL FEU PLAN			
Project:		Project No:	
Riverside Quarter		H7353	
Phase 2B		Dwg No:	
Aberdeen			
		Rev:	
Drawing:		Drawn By:	Date:
Plot 161		LA	29.11.24
Block 6 - Ground Floor		Scale:	
		1:500/1:2500 @A3	






PLOT BOUNDARY

SCALE 1:500

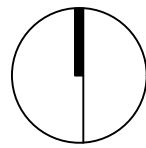



LOCATION PLAN

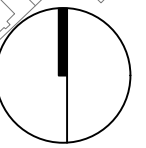SCALE 1:2500



LOWER GROUND LEVEL

SCALE 1:500

-  BLOCK BOUNDARY
-  PLOT INTERNAL
-  PARKING SPACE

Rev.	Date	Details	Drawn
Issued for:			
LEGAL FEU PLAN			
Project:	Riverside Quarter	Project No:	H7353
	Phase 2B	Dwg No:	
	Aberdeen	Rev:	
Drawing:	Plot 162- NW Facing Balcony	Drawn By:	LA
	Block 6 - First Floor	Date:	29.11.24
		Scale:	1:500/1:2500 @A3








PLOT BOUNDARY

SCALE 1:500




LOCATION PLAN

SCALE 1:2500

-  BLOCK BOUNDARY
-  PLOT INTERNAL
-  PARKING SPACE


Rev.	Date	Details	Drawn
Issued for:			
LEGAL FEU PLAN			
Project:		Project No:	
Riverside Quarter		H7353	
Phase 2B		Dwg No:	
Aberdeen			
Rev:			
Drawing:		Drawn By:	Date:
Plot 163		LA	29.11.24
Block 6 - First Floor		Scale:	1:500/1:2500 @A3



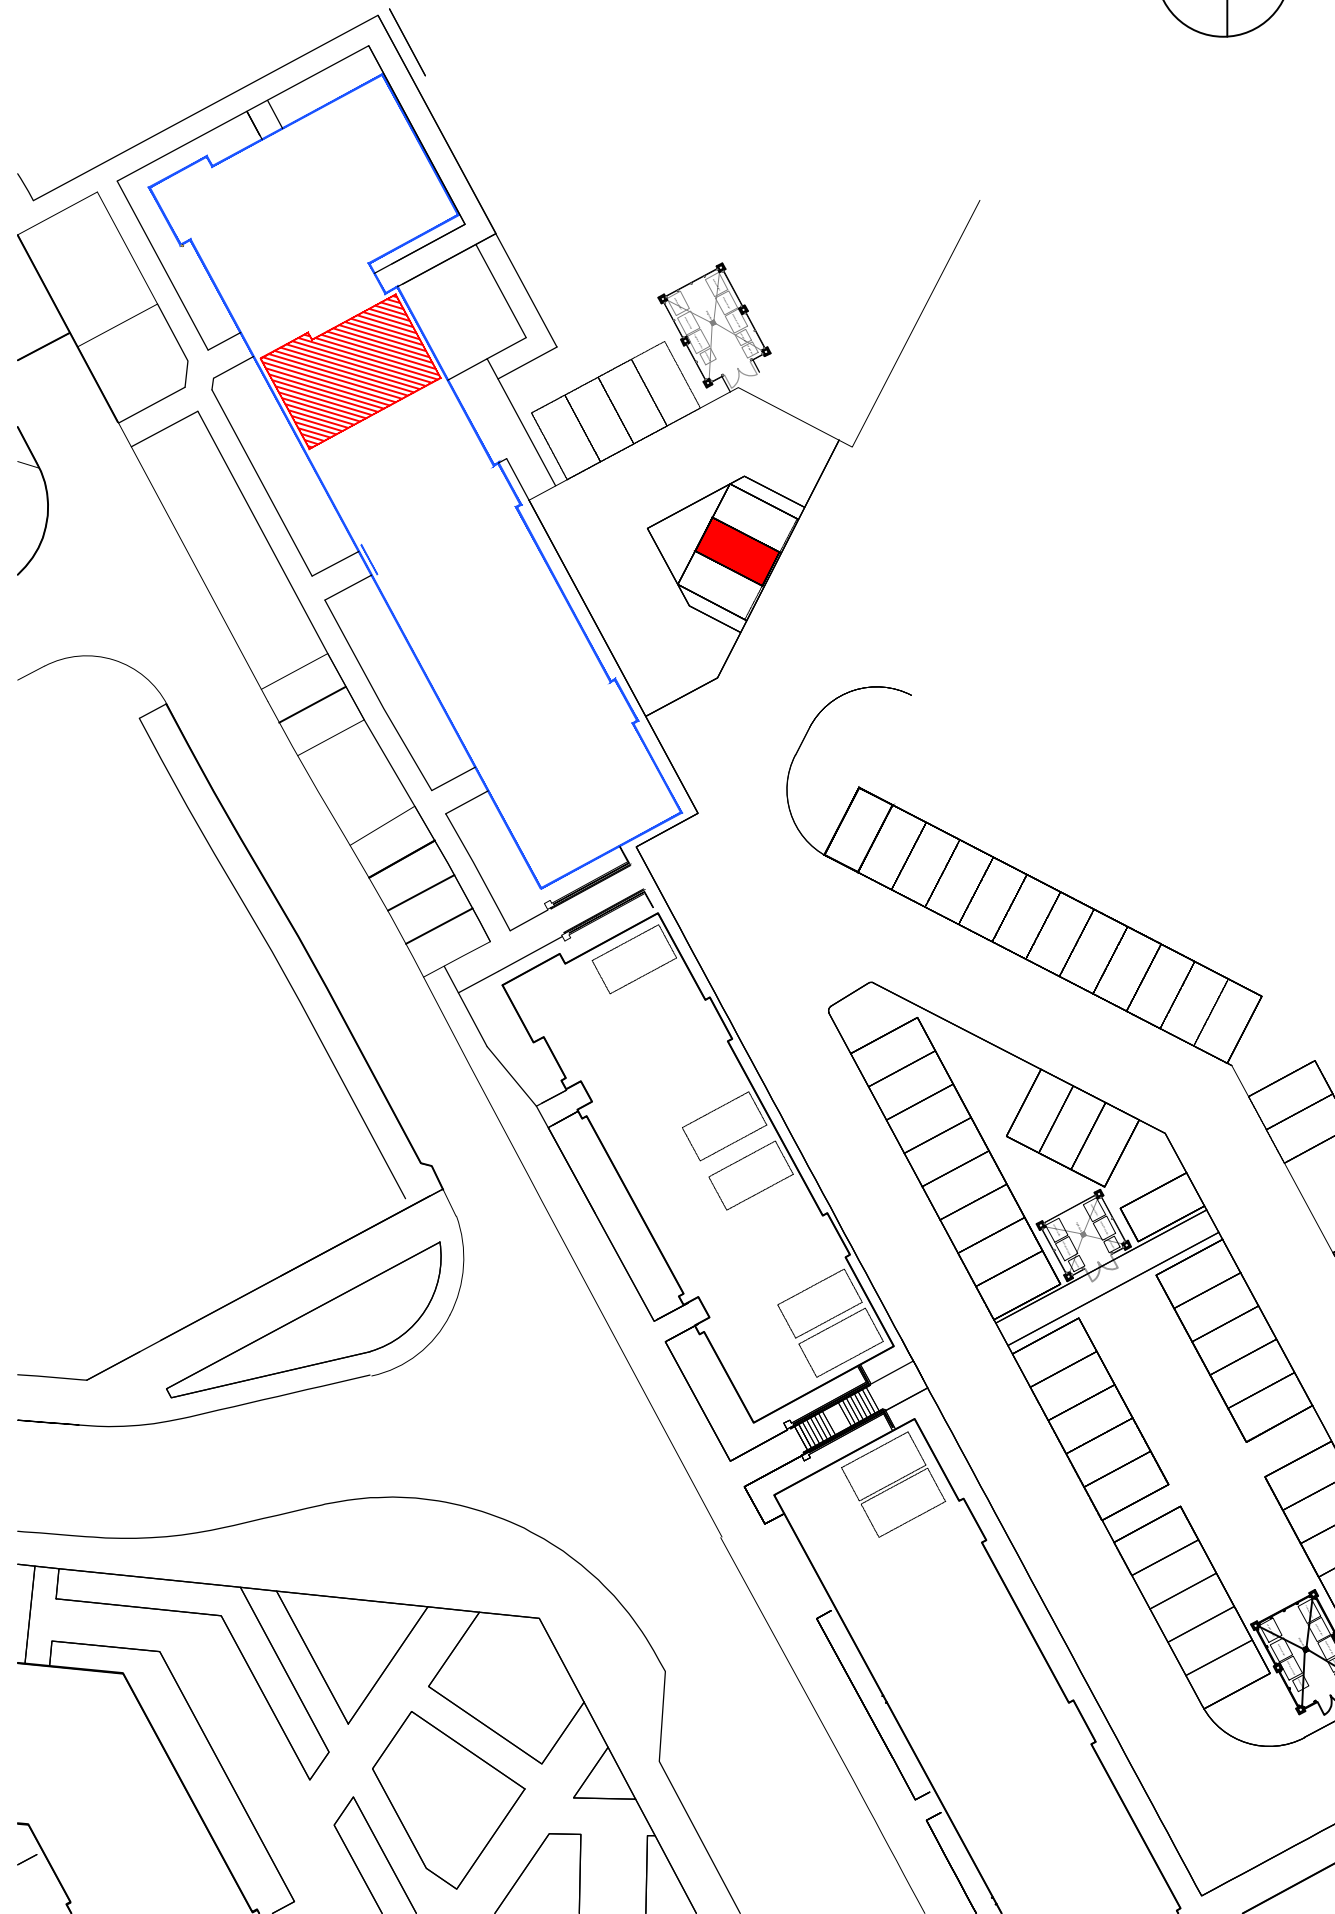


PLOT BOUNDARY

SCALE 1:500

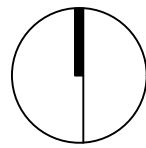

LOCATION PLAN


SCALE 1:2500

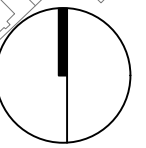

- BLOCK BOUNDARY
- PLOT INTERNAL
- PARKING SPACE


Rev.	Date	Details	Drawn
Issued for:			
LEGAL FEU PLAN			
Project:	Riverside Quarter Phase 2B Aberdeen		Project No: H7353
Drawing:	Plot 164 Block 6 - First Floor		Dwg No: Rev:
Drawn By:	LA	Date: 29.11.24	Scale: 1:500/1:2500 @A3



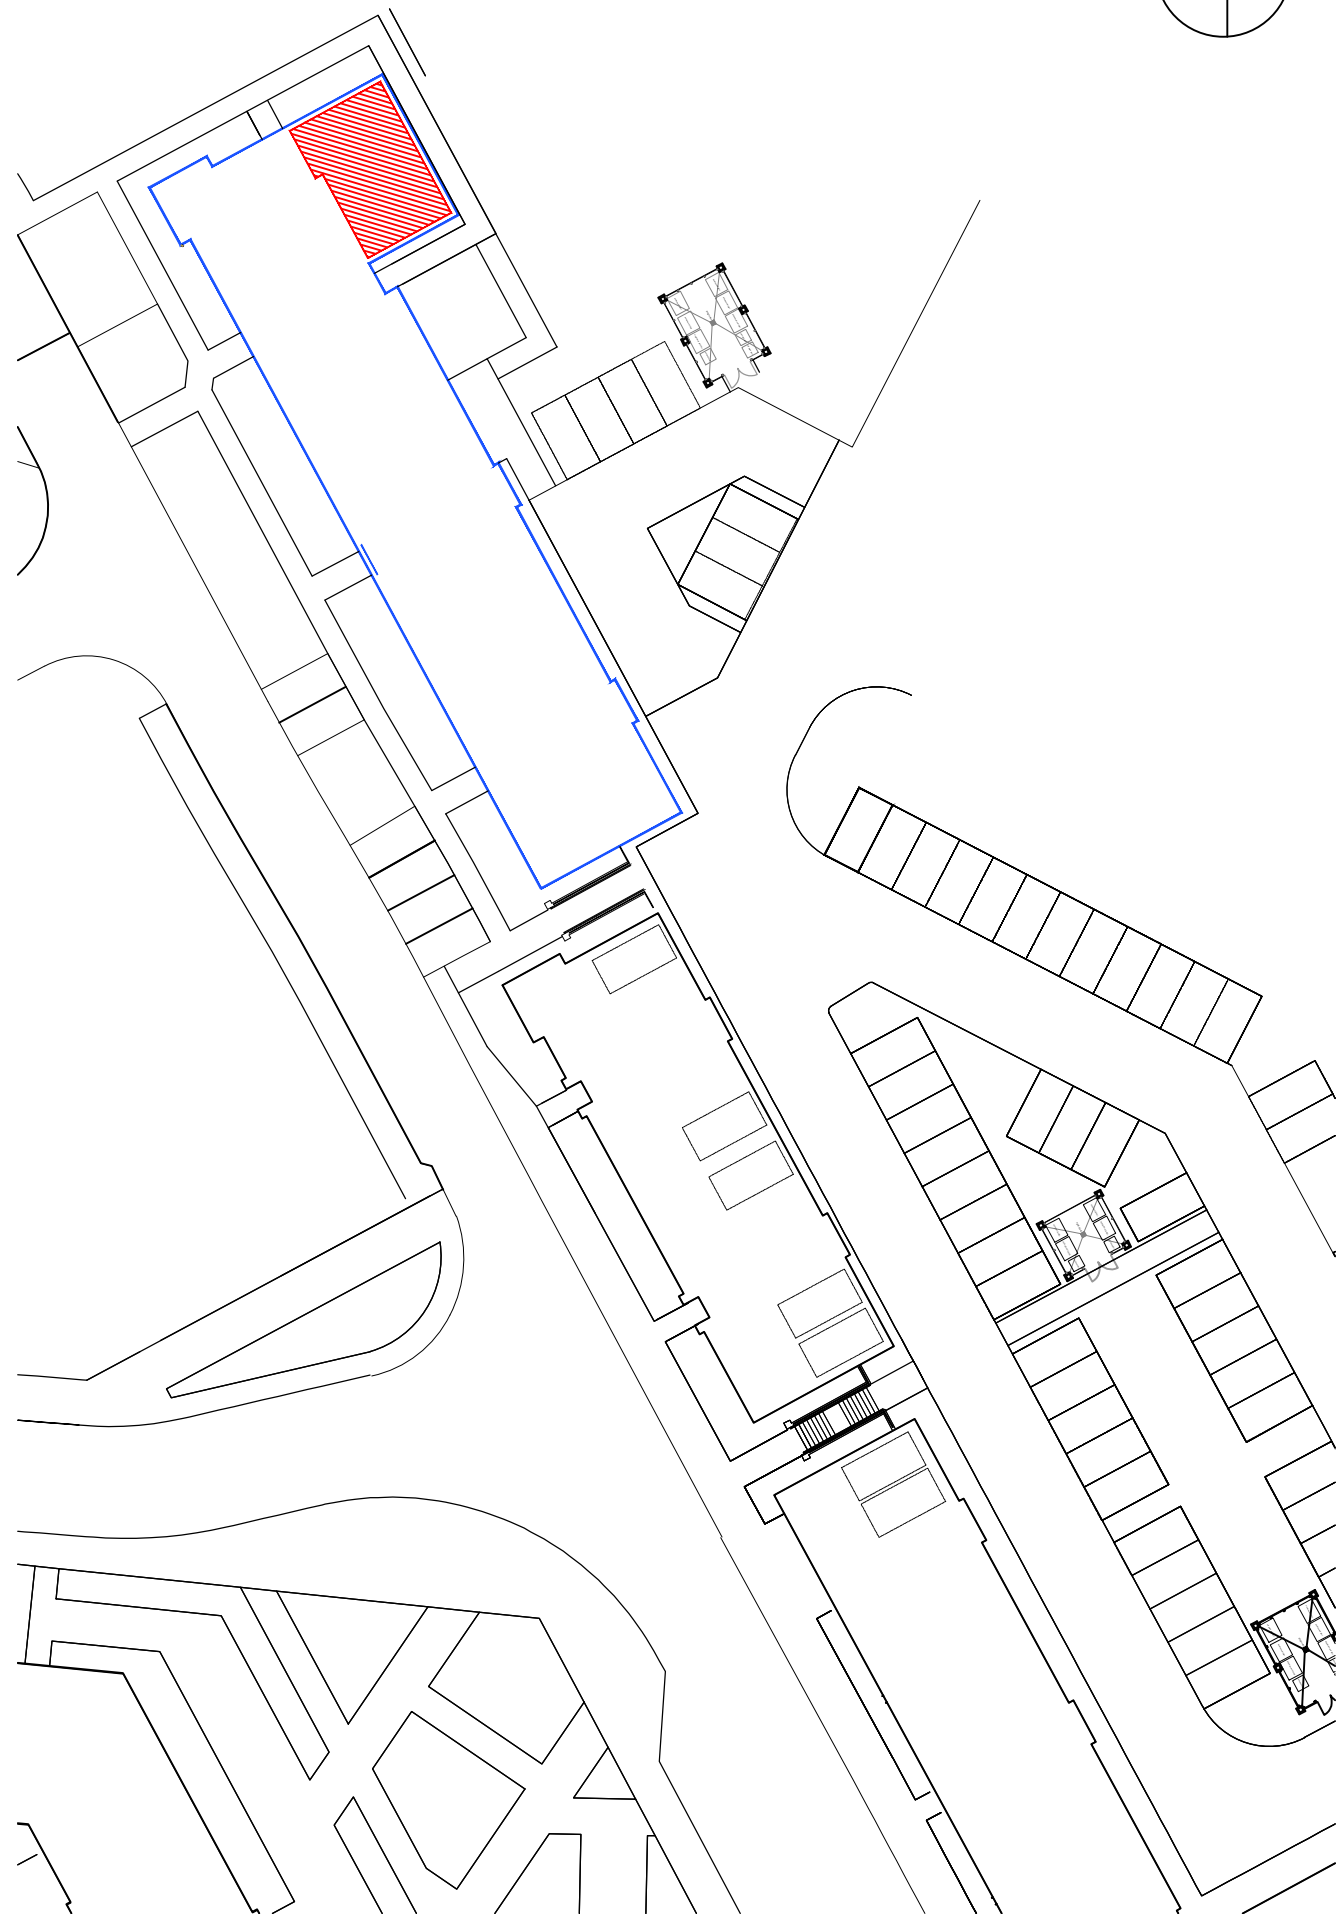


PLOT BOUNDARY

SCALE 1:500

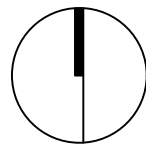




LOCATION PLAN

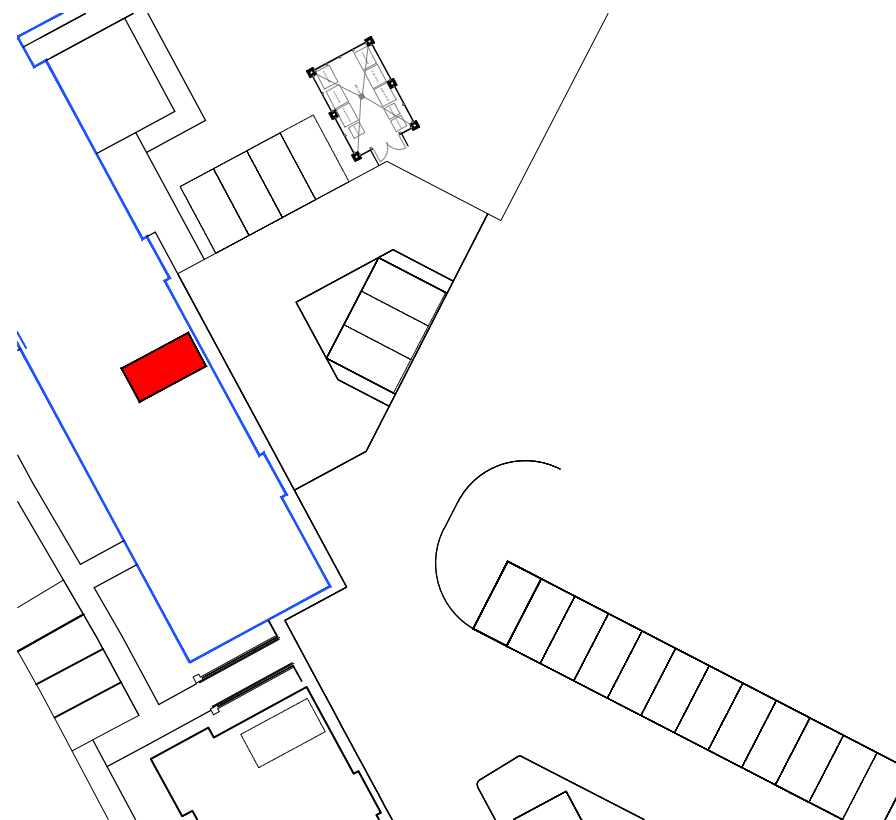SCALE 1:2500




CAR PARK

SCALE 1:500

-  BLOCK BOUNDARY
-  PLOT INTERNAL
-  PARKING SPACE

Rev.	Date	Details	Drawn
Issued for:			
LEGAL FEU PLAN			
Project:	Riverside Quarter	Project No:	H7353
	Phase 2B	Dwg No:	
	Aberdeen	Rev:	
Drawing:	Plot 165 -NW Facing Balcony	Drawn By:	LA
	Block 6 - Second Floor	Date:	29.11.24
		Scale:	1:500/1:2500 @A3



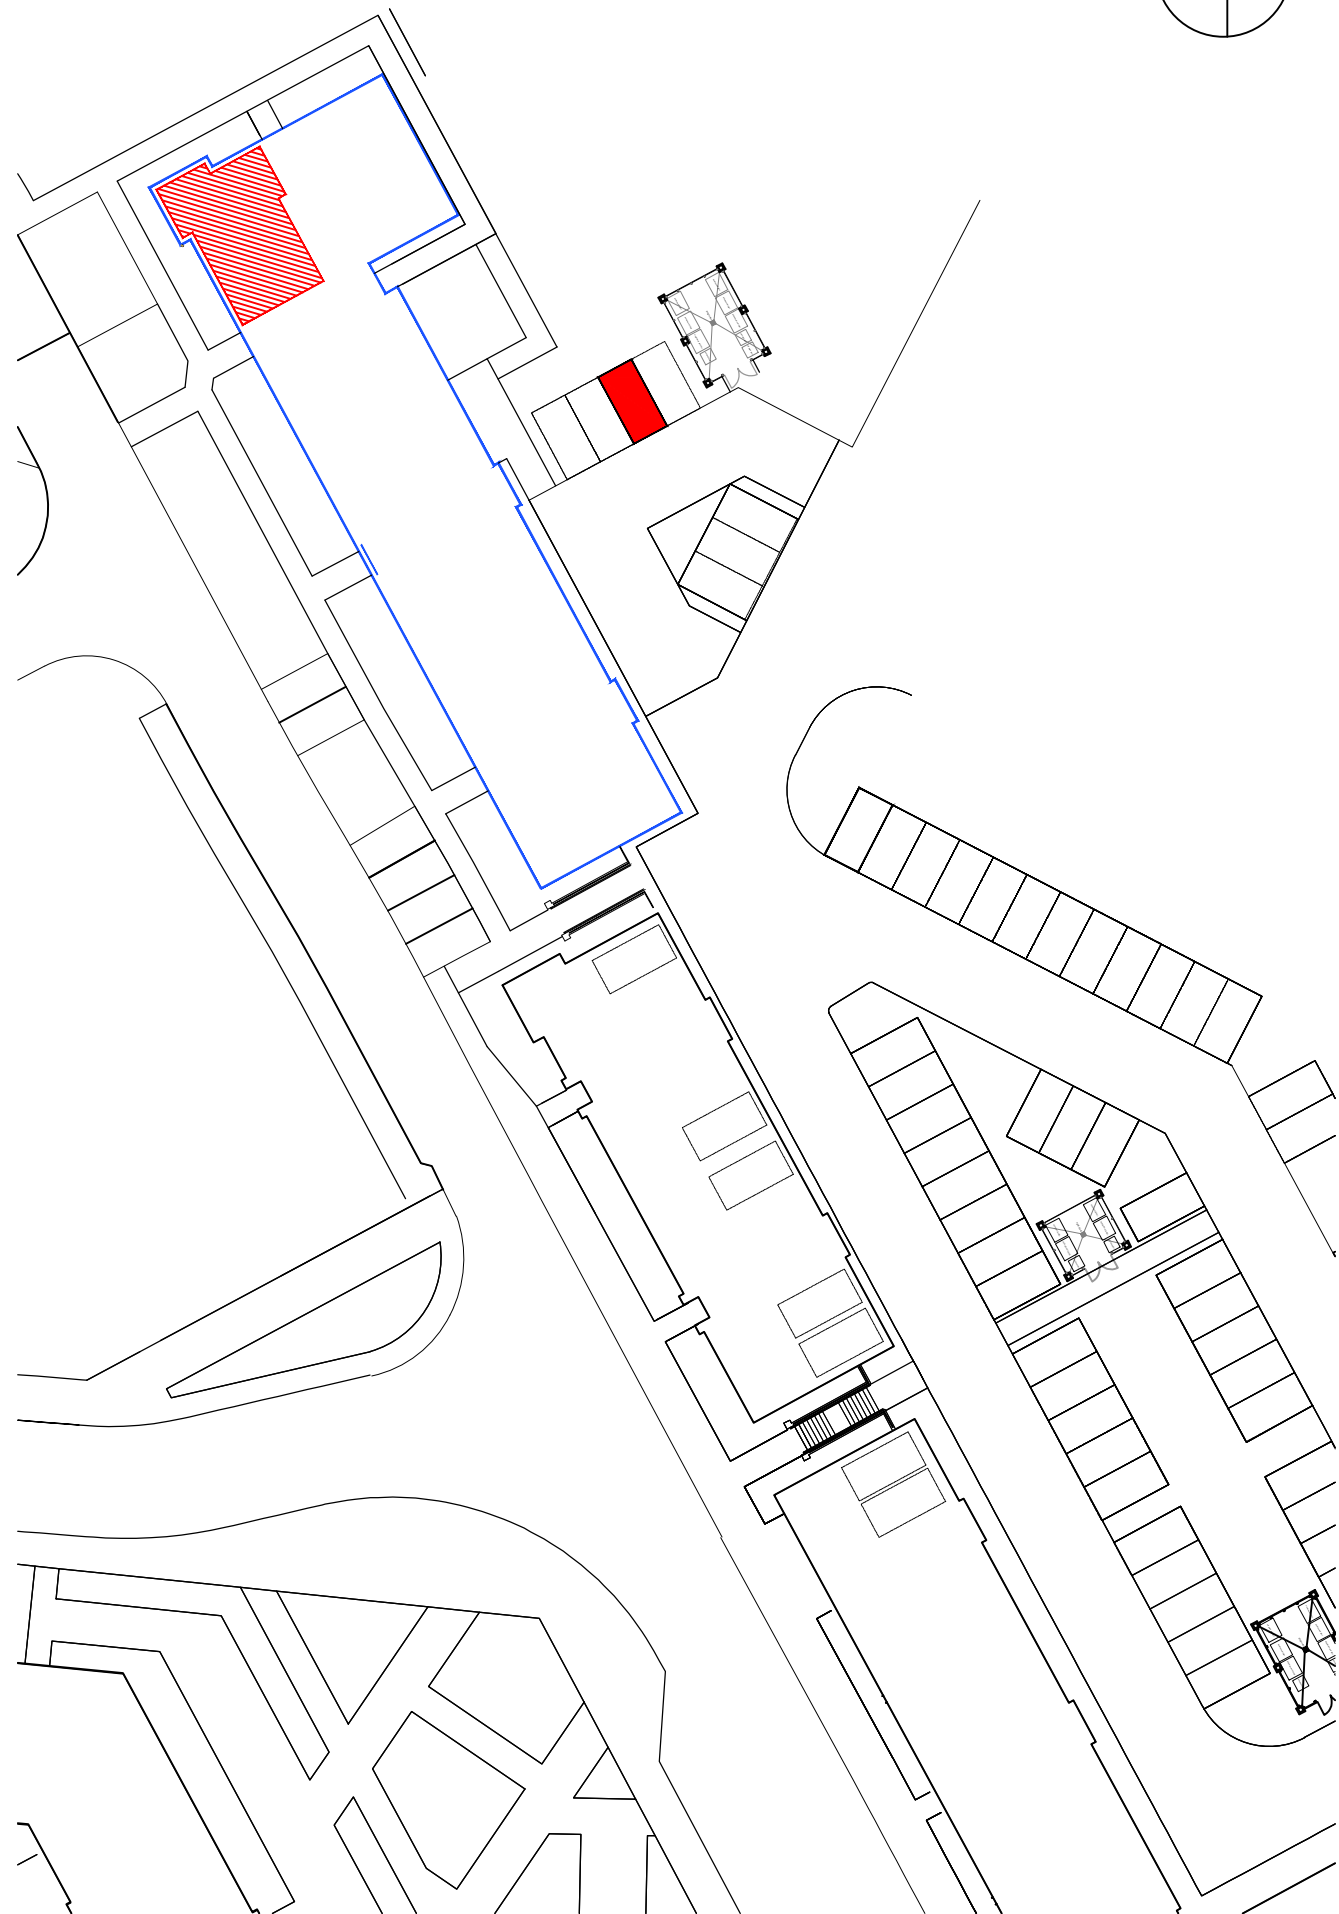

PLOT BOUNDARY

SCALE 1:500



LOCATION PLAN

SCALE 1:2500

-  BLOCK BOUNDARY
-  PLOT INTERNAL
-  PARKING SPACE


Rev.	Date	Details	Drawn
Issued for:			
LEGAL FEU PLAN			
Project:		Project No:	
Riverside Quarter		H7353	
Phase 2B		Dwg No:	
Aberdeen			
		Rev:	
Drawing:		Drawn By:	Date:
Plot 166		LA	29.11.24
Block 6 - Second Floor		Scale:	1:500/1:2500 @A3








PLOT BOUNDARY

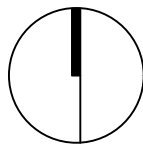SCALE 1:500



LOCATION PLAN

SCALE 1:2500

-  BLOCK BOUNDARY
-  PLOT INTERNAL
-  PARKING SPACE


Rev.	Date	Details	Drawn
Issued for:			
LEGAL FEU PLAN			
Project:		Project No:	
Riverside Quarter		H7353	
Phase 2B		Dwg No:	
Aberdeen			
		Rev:	
Drawing:		Drawn By:	Date:
Plot 167		LA	29.11.24
Block 6 - Second Floor		Scale:	1:500/1:2500 @A3






PLOT BOUNDARY

SCALE 1:500

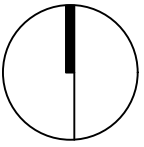




LOCATION PLAN

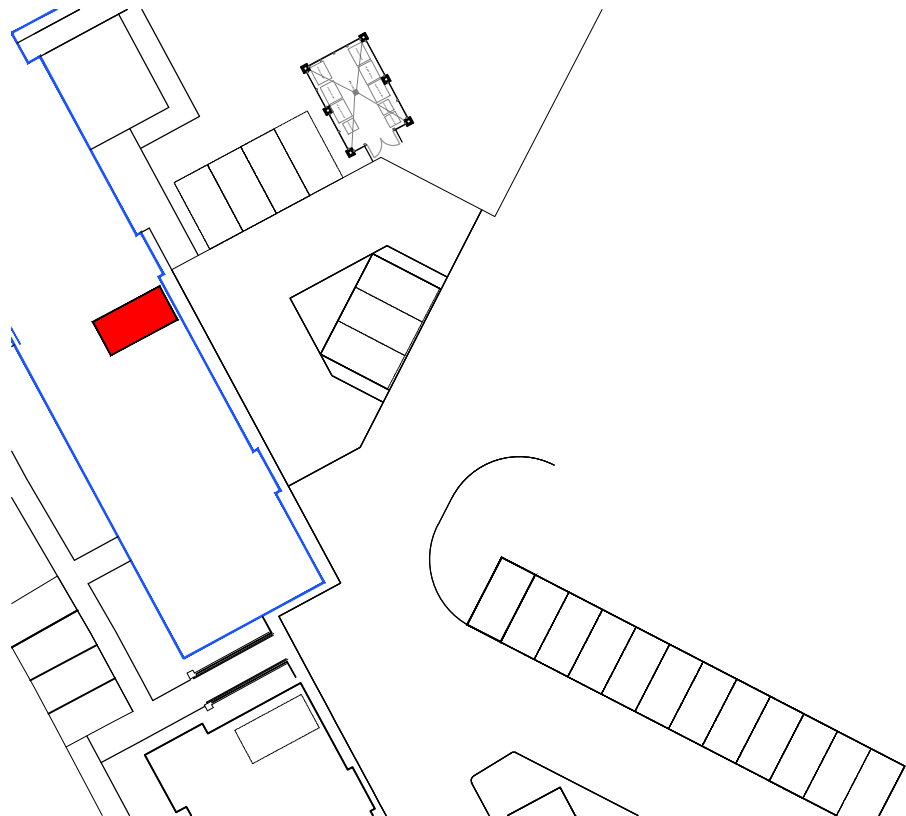SCALE 1:2500



CAR PARK

SCALE 1:500

-  BLOCK BOUNDARY
-  PLOT INTERNAL
-  PARKING SPACE

Rev.	Date	Details	Drawn
Issued for:			
LEGAL FEU PLAN			
Project:	Riverside Quarter	Project No:	H7353
	Phase 2B	Dwg No:	
	Aberdeen	Rev:	
Drawing:	Plot 168 - NW Facing Balcony	Drawn By:	LA
	Block 6 - Third Floor	Date:	29.11.24
		Scale:	1:500/1:2500 @A3








PLOT BOUNDARY

SCALE 1:500




LOCATION PLAN

SCALE 1:2500

-  BLOCK BOUNDARY
-  PLOT INTERNAL
-  PARKING SPACE

Rev.	Date	Details	Drawn
Issued for:			
LEGAL FEU PLAN			
Project:		Project No:	
Riverside Quarter		H7353	
Phase 2B		Dwg No:	
Aberdeen			
		Rev:	
Drawing:		Drawn By:	Date:
Plot 169		LA	29.11.24
Block 6 - Third Floor		Scale:	1:500/1:2500 @A3



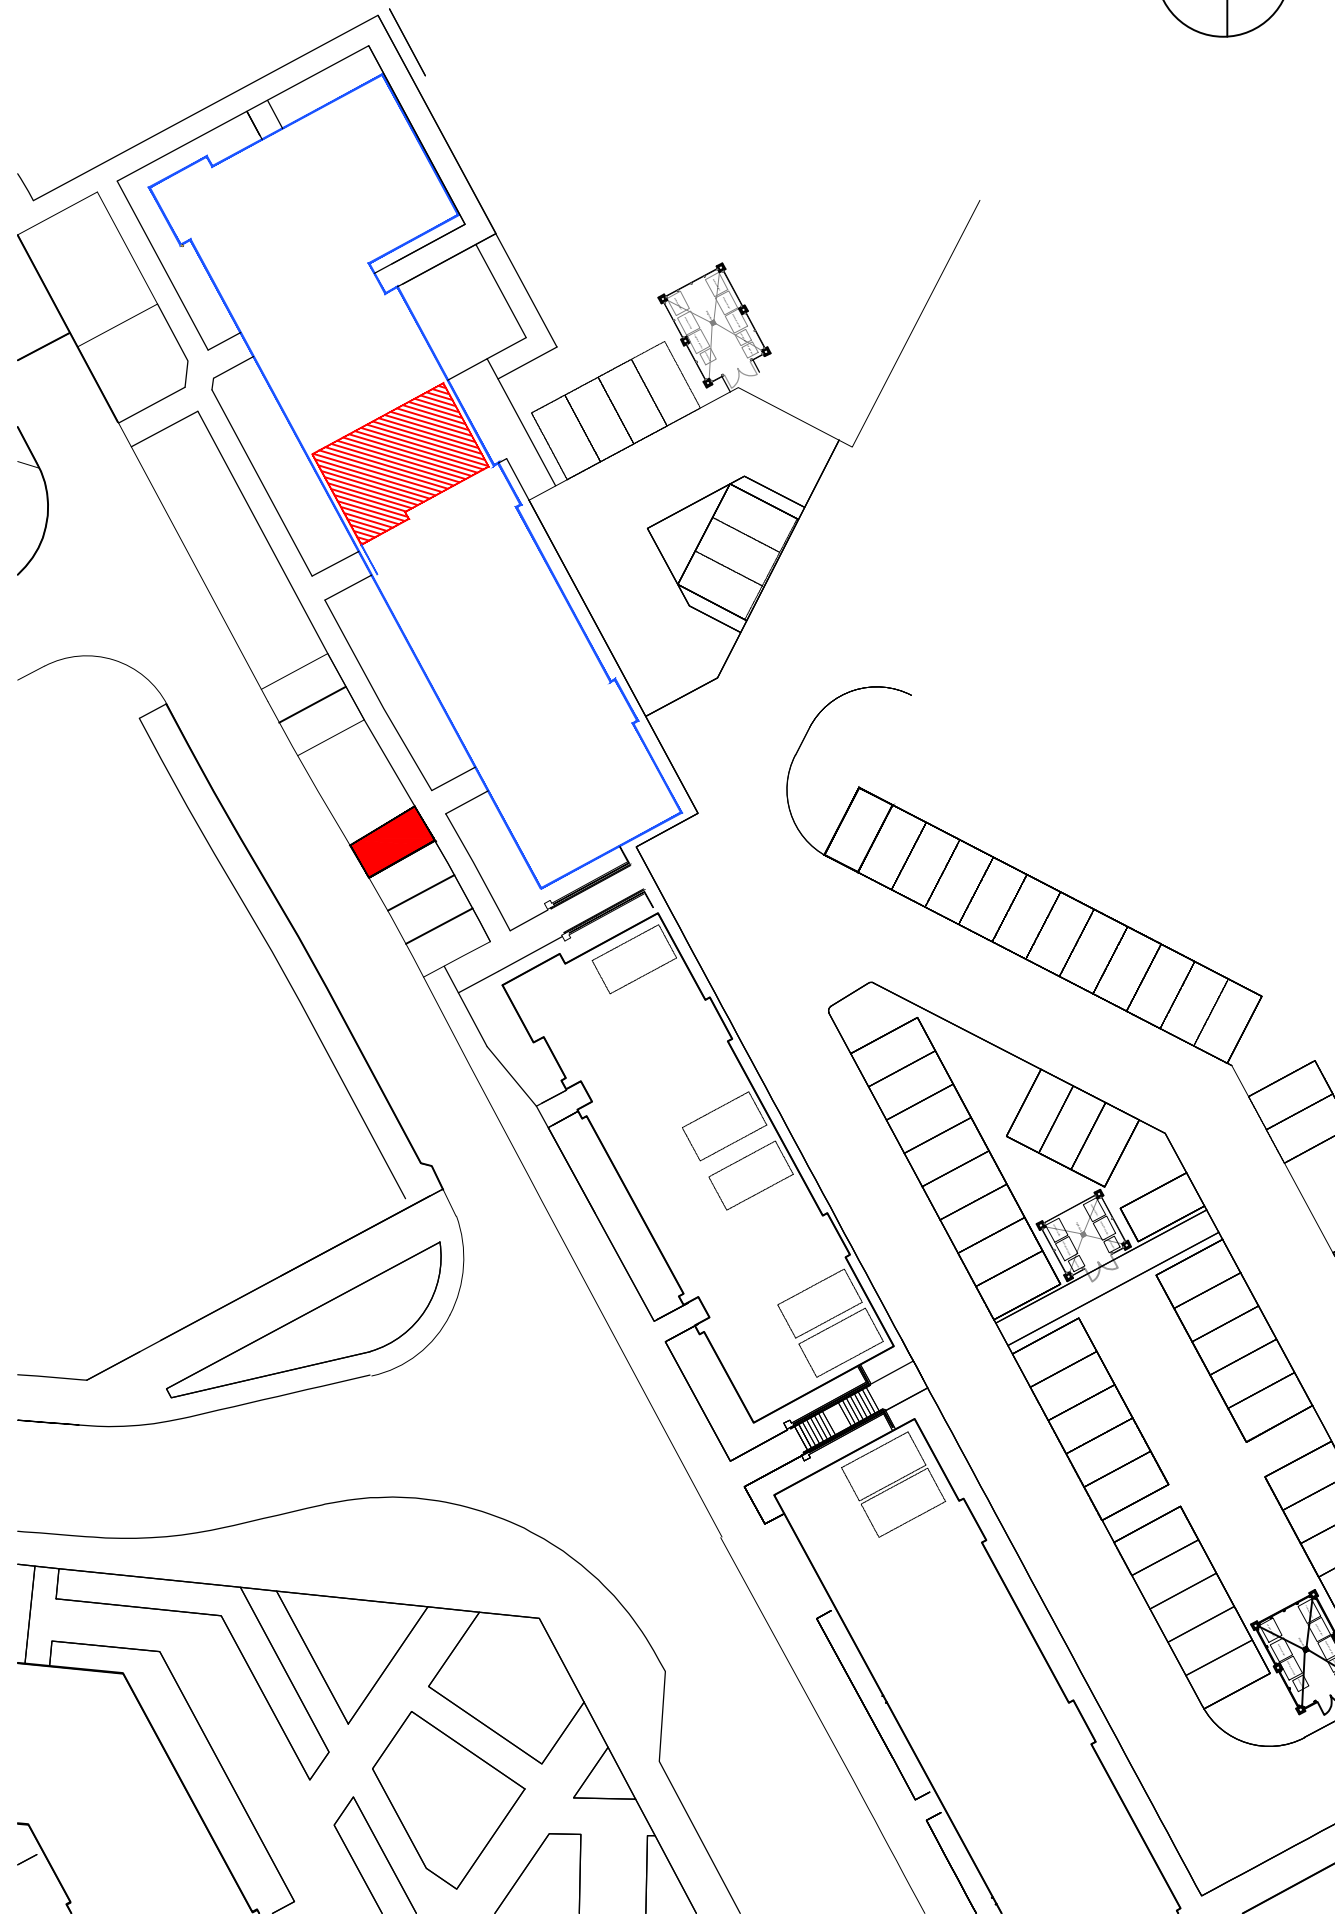




PLOT BOUNDARY

SCALE 1:500




LOCATION PLAN

SCALE 1:2500

-  BLOCK BOUNDARY
-  PLOT INTERNAL
-  PARKING SPACE

Rev.	Date	Details	Drawn
Issued for:			
LEGAL FEU PLAN			
Project:		Project No:	
Riverside Quarter		H7353	
Phase 2B		Dwg No:	
Aberdeen			
		Rev:	
Drawing:		Drawn By:	Date:
Plot 170		LA	29.11.24
Block 6 - Ground Floor		Scale:	1:500/1:2500 @A3



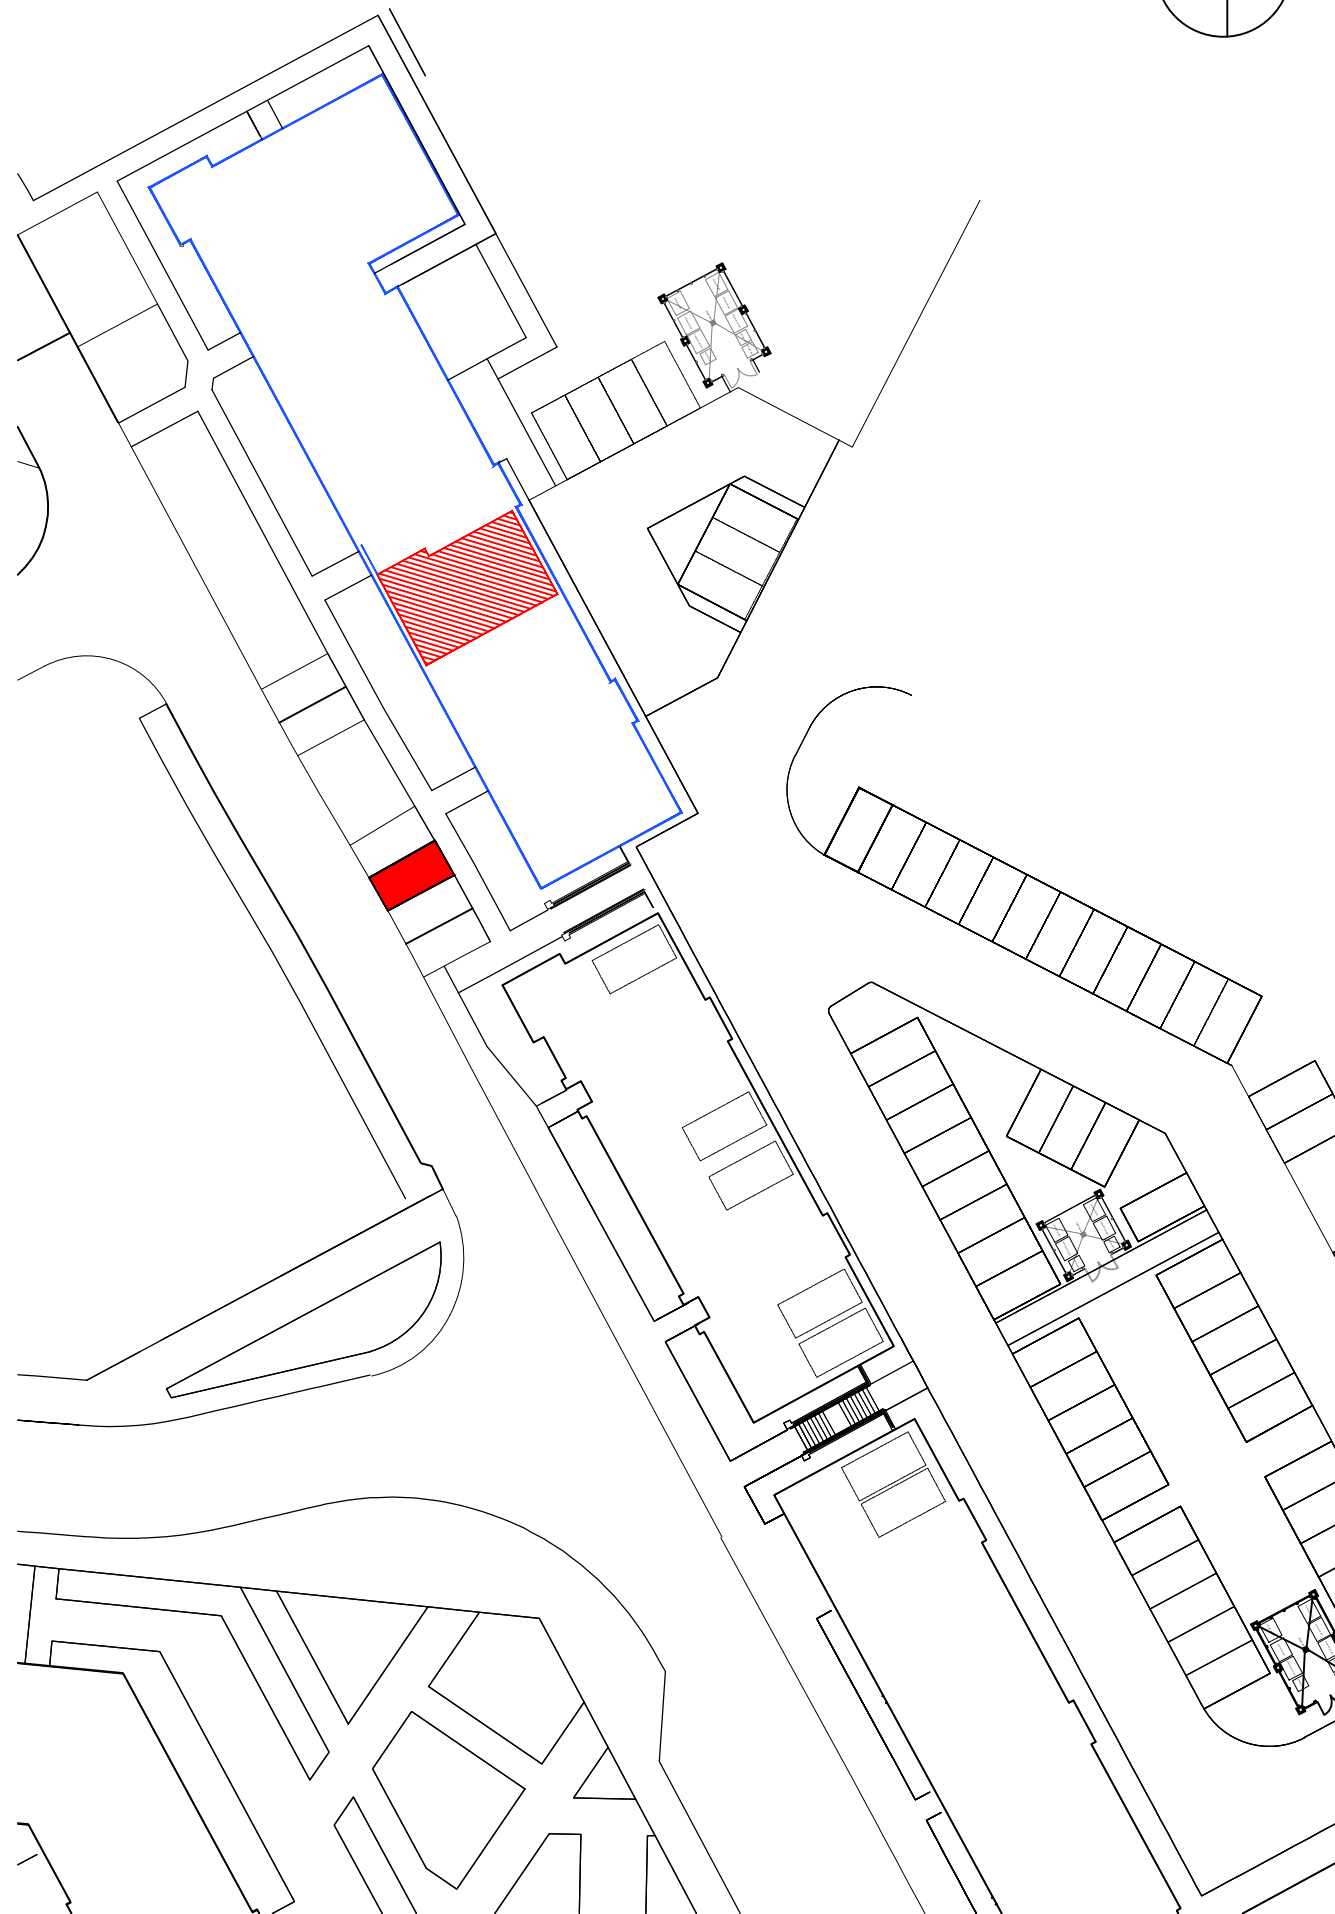


PLOT BOUNDARY

SCALE 1:500



LOCATION PLAN

SCALE 1:2500

-  BLOCK BOUNDARY
-  PLOT INTERNAL
-  PARKING SPACE

Rev.	Date	Details	Drawn
Issued for:			
LEGAL FEU PLAN			
Project:		Project No:	
Riverside Quarter		H7353	
Phase 2B		Dwg No:	
Aberdeen			
		Rev:	
Drawing:		Drawn By:	Date:
Plot 171 - Ground Floor		LA	29.11.24
Block 6		Scale:	1:500/1:2500 @A3








PLOT BOUNDARY

SCALE 1:500




LOCATION PLAN

SCALE 1:2500

-  BLOCK BOUNDARY
-  PLOT INTERNAL
-  PARKING SPACE


Rev.	Date	Details	Drawn
Issued for:			
LEGAL FEU PLAN			
Project:		Project No:	
Riverside Quarter		H7353	
Phase 2B		Dwg No:	
Aberdeen			
		Rev:	
Drawing:		Drawn By:	Date:
Plot 172		LA	29.11.24
Block 6 - First Floor		Scale:	1:500/1:2500 @A3



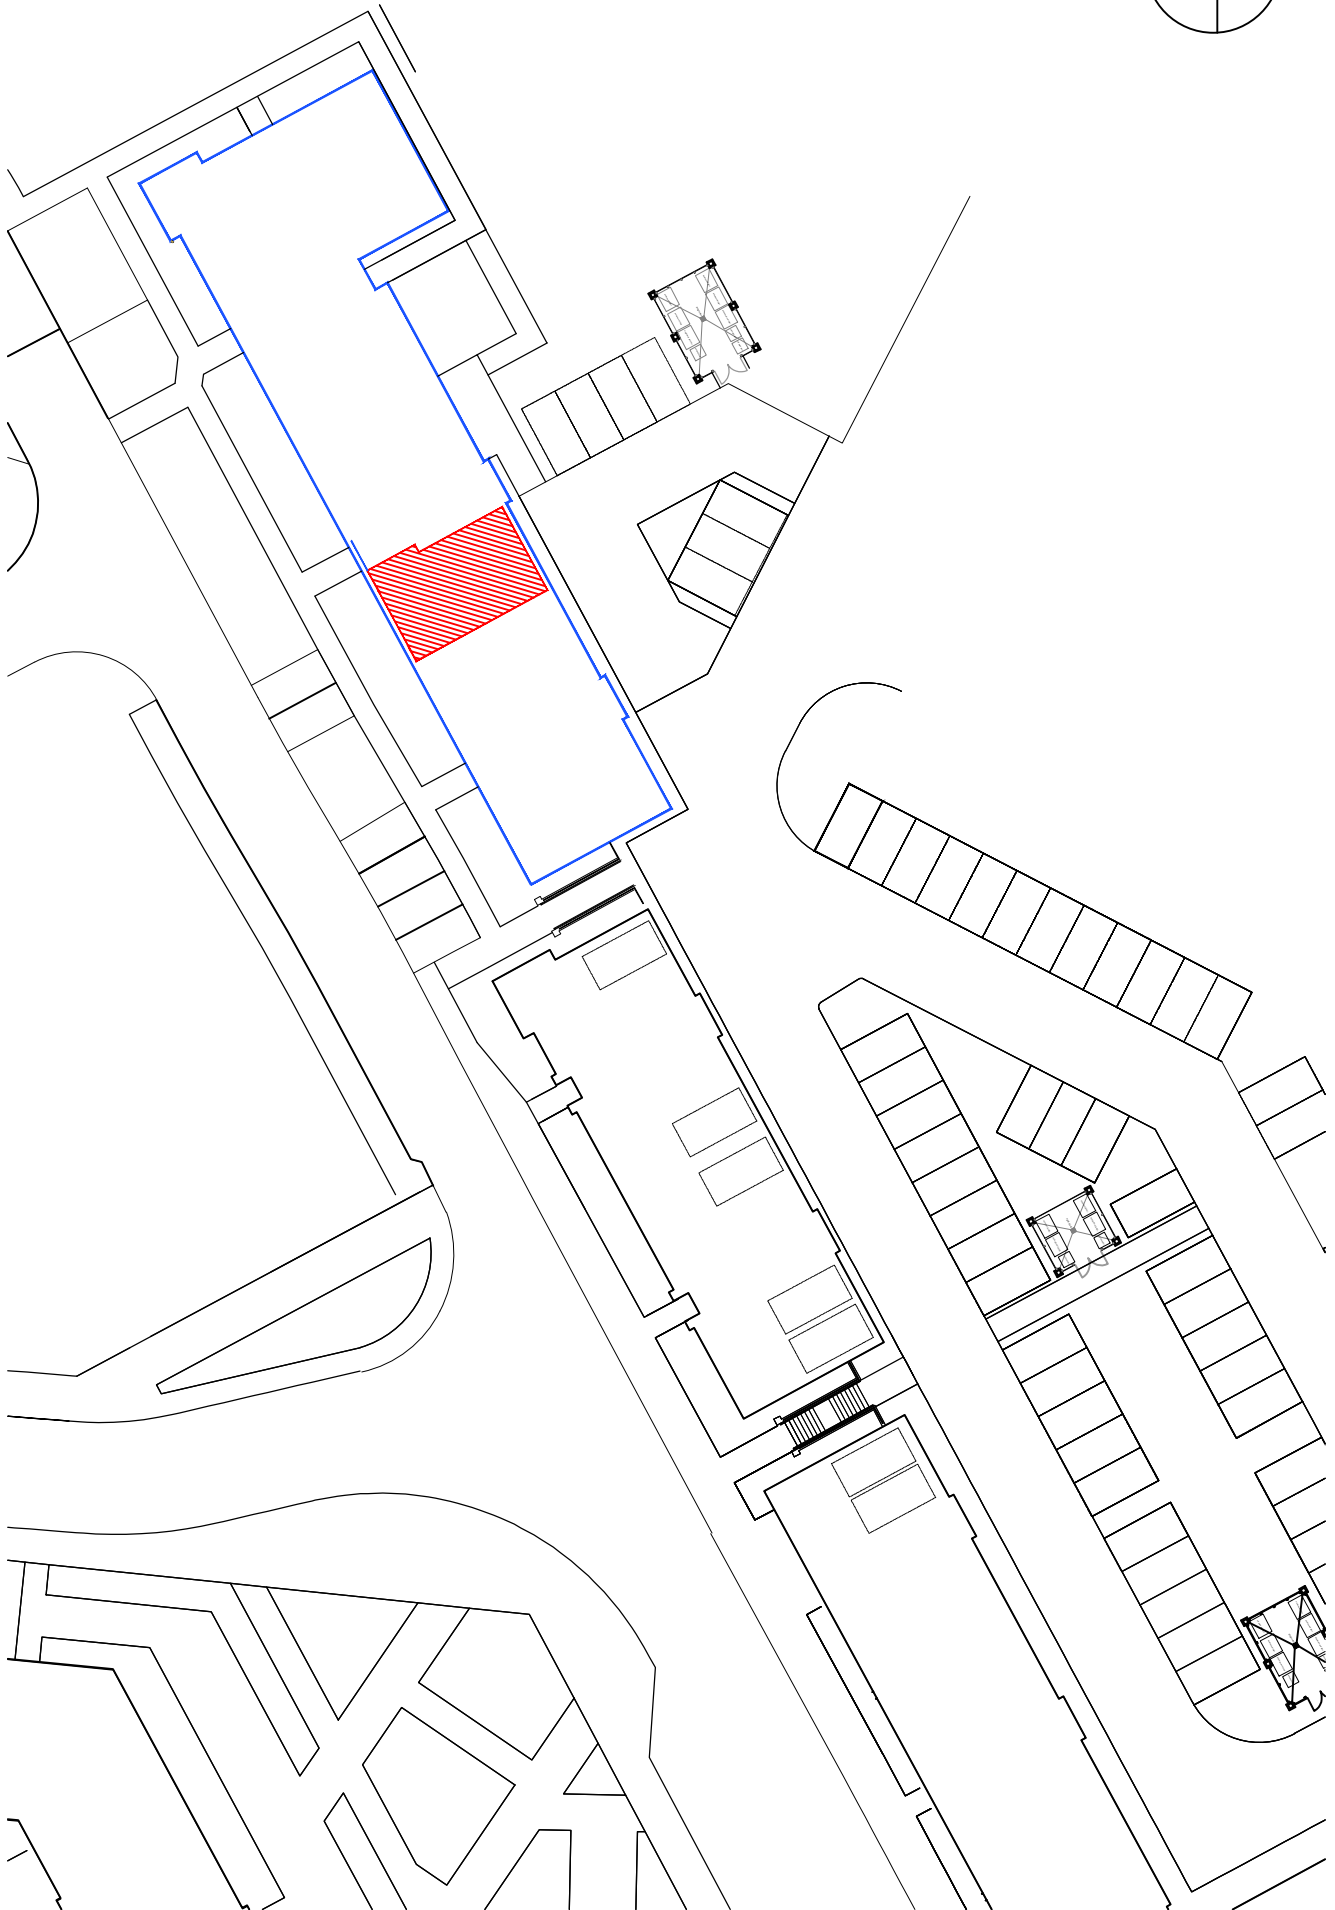


PLOT BOUNDARY

SCALE 1:500

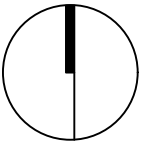




LOCATION PLAN

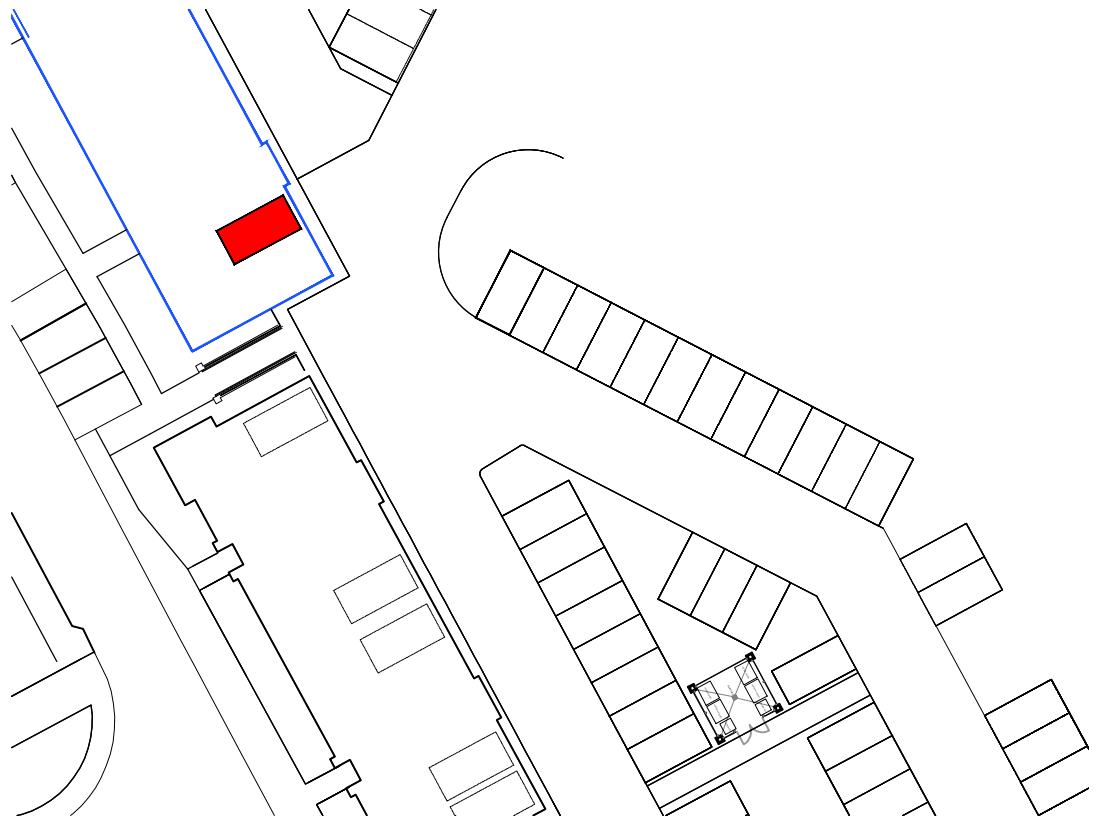SCALE 1:2500




CAR PARK

SCALE 1:500

-  BLOCK BOUNDARY
-  PLOT INTERNAL
-  PARKING SPACE


Rev.	Date	Details	Drawn
Issued for:			
LEGAL FEU PLAN			
Project:	Riverside Quarter	Project No:	H7353
	Phase 2B	Dwg No:	
	Aberdeen	Rev:	
Drawing:	Plot 173 - SW Facing Balcony	Drawn By:	LA
	Block 6 - First Floor	Date:	29.11.24
		Scale:	1:500/1:2500 @A3



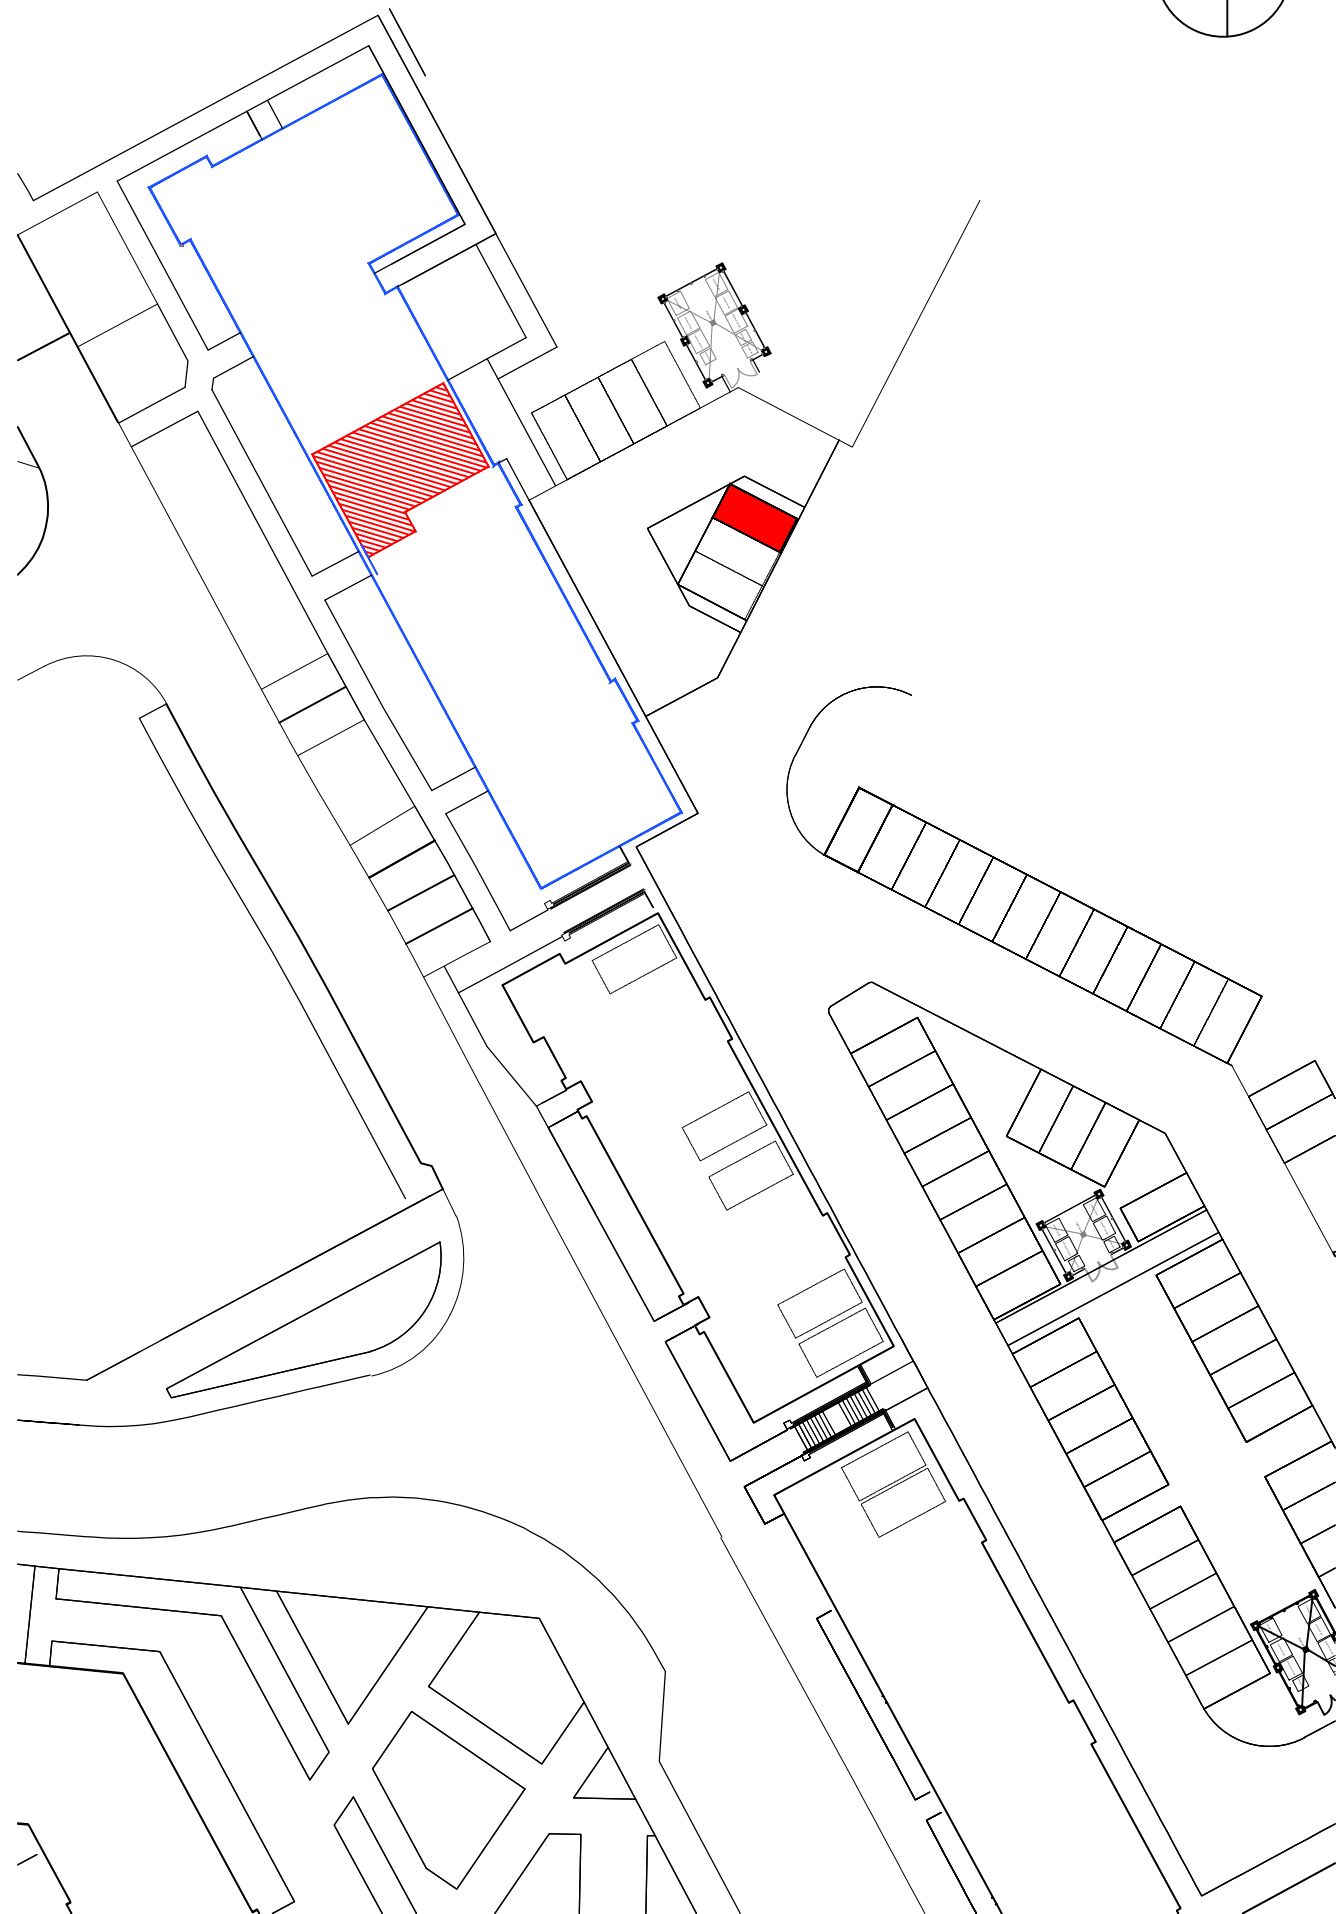


PLOT BOUNDARY

SCALE 1:500

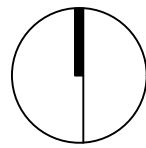

LOCATION PLAN


SCALE 1:2500

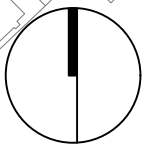

- BLOCK BOUNDARY
- PLOT INTERNAL
- PARKING SPACE


Rev.	Date	Details	Drawn
Issued for:			
LEGAL FEU PLAN			
Project: Riverside Quarter Phase 2B Aberdeen		Project No: H7353 Dwg No: Rev:	
Drawing: Plot 174 Block 6 - Second Floor		Drawn By: LA Date: 29.11.24 Scale: 1:500/1:2500 @A3	



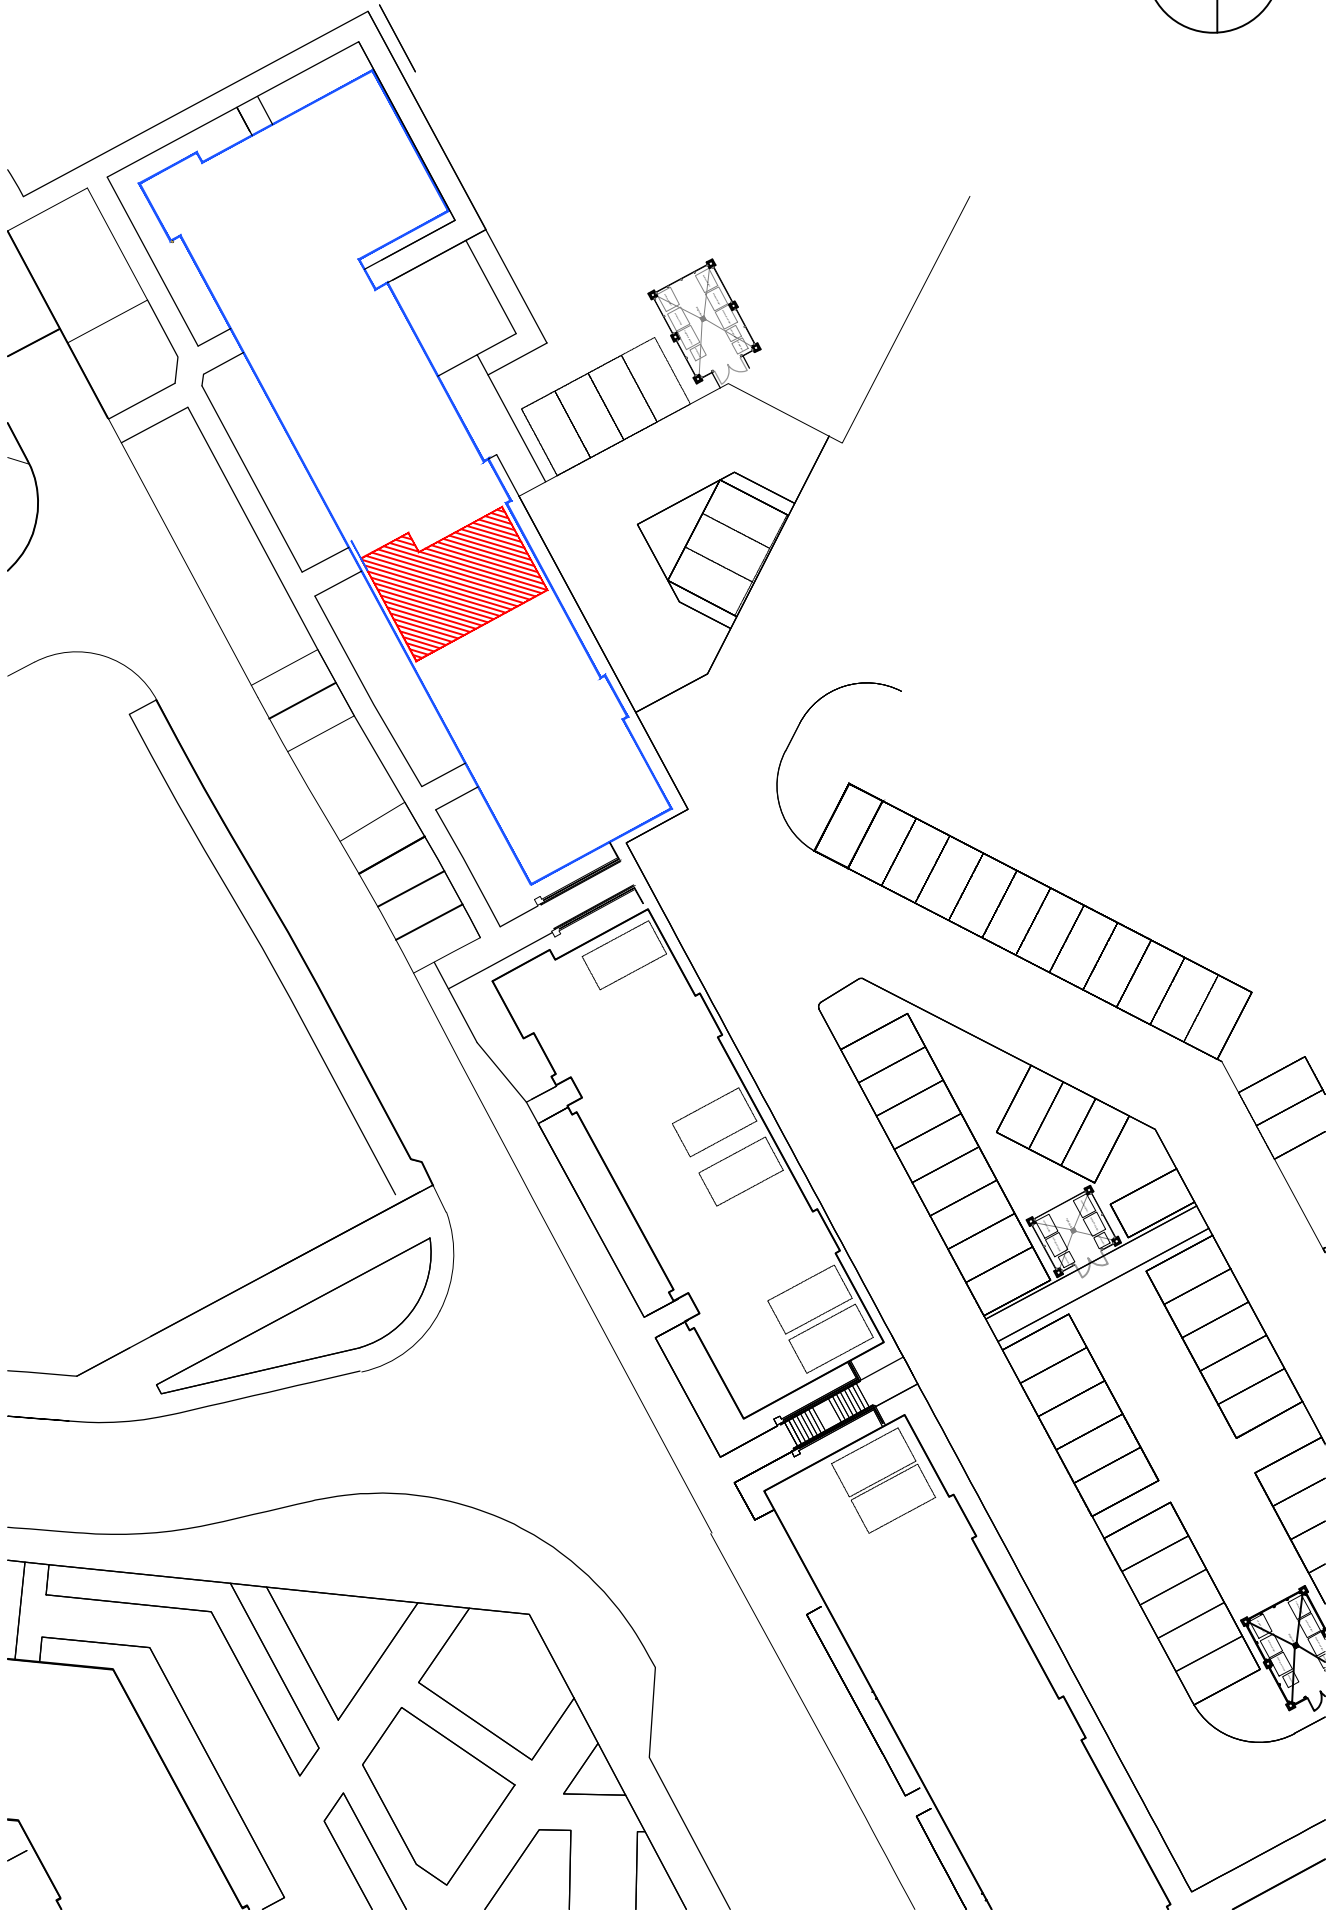


PLOT BOUNDARY

SCALE 1:500

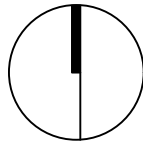




LOCATION PLAN

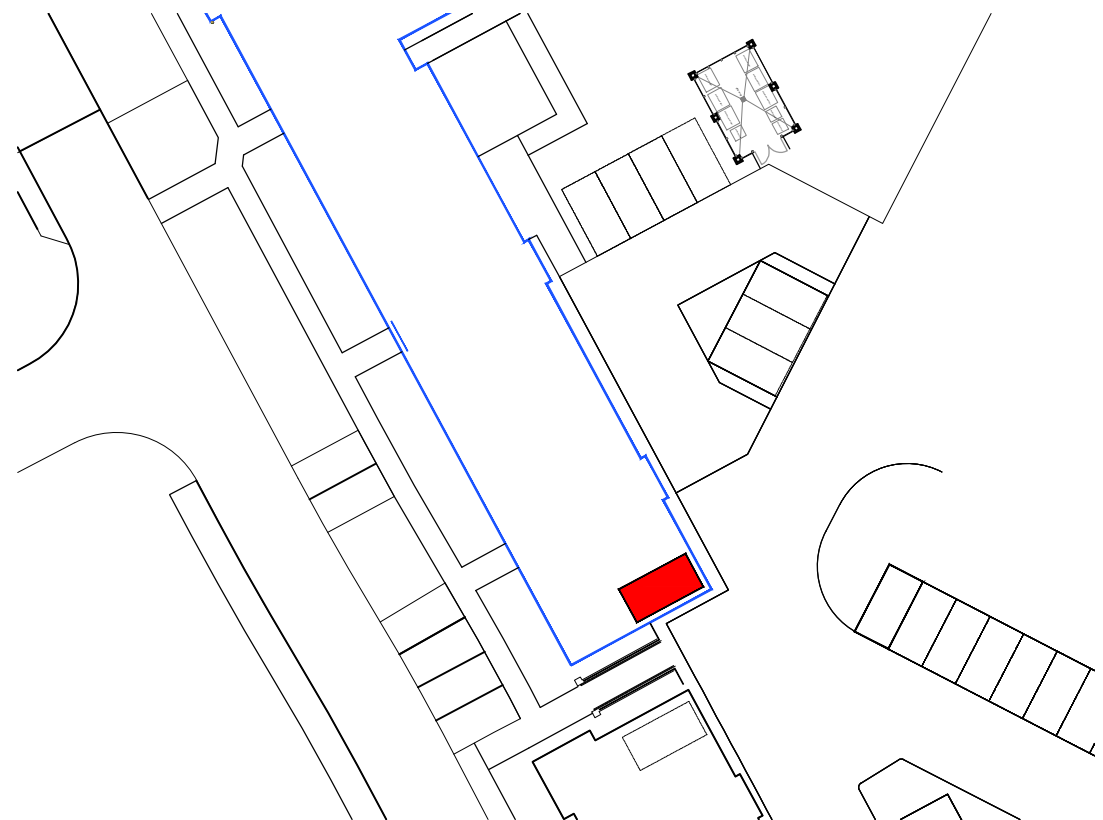SCALE 1:2500




CAR PARK

SCALE 1:500

-  BLOCK BOUNDARY
-  PLOT INTERNAL
-  PARKING SPACE


Rev.	Date	Details	Drawn
Issued for:			
LEGAL FEU PLAN			
Project:	Riverside Quarter	Project No:	H7353
	Phase 2B	Dwg No:	
	Aberdeen	Rev:	
Drawing:	Plot 175 - SW Facing Balcony	Drawn By:	LA
	Block 6 - Second Floor	Date:	29.11.24
		Scale:	1:500/1:2500 @A3



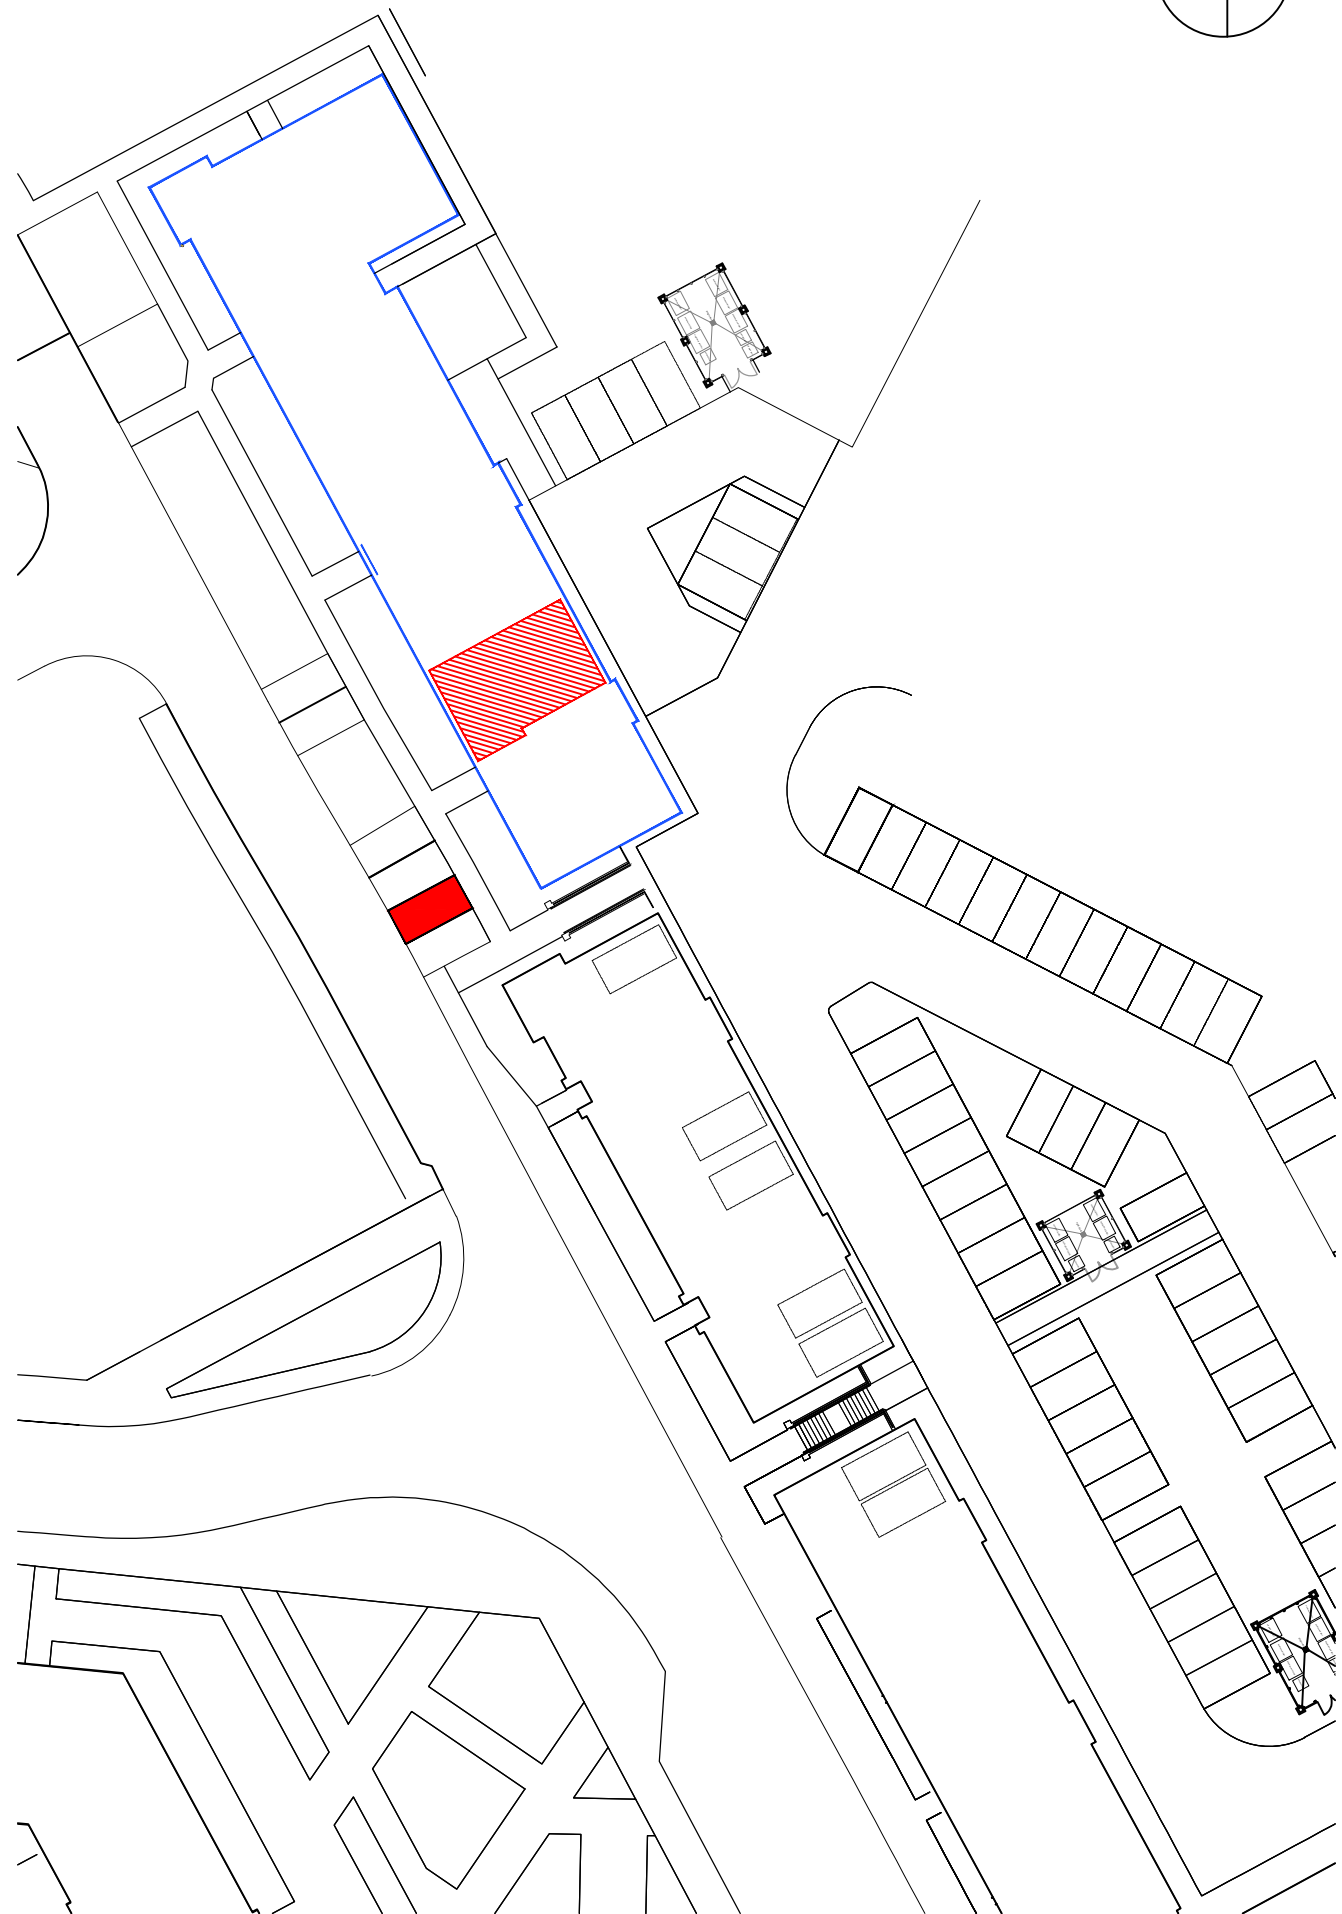



PLOT BOUNDARY

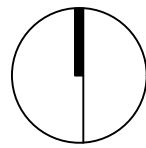SCALE 1:500




LOCATION PLAN

SCALE 1:2500

-  BLOCK BOUNDARY
-  PLOT INTERNAL
-  PARKING SPACE

Rev.	Date	Details	Drawn
Issued for:			
LEGAL FEU PLAN			
Project:		Project No:	
Riverside Quarter		H7353	
Phase 2B		Dwg No:	
Aberdeen			
Rev:			
Drawing:		Drawn By:	Date:
Plot 176		LA	29.11.24
Block 6 - Ground Floor		Scale:	1:500/1:2500 @A3



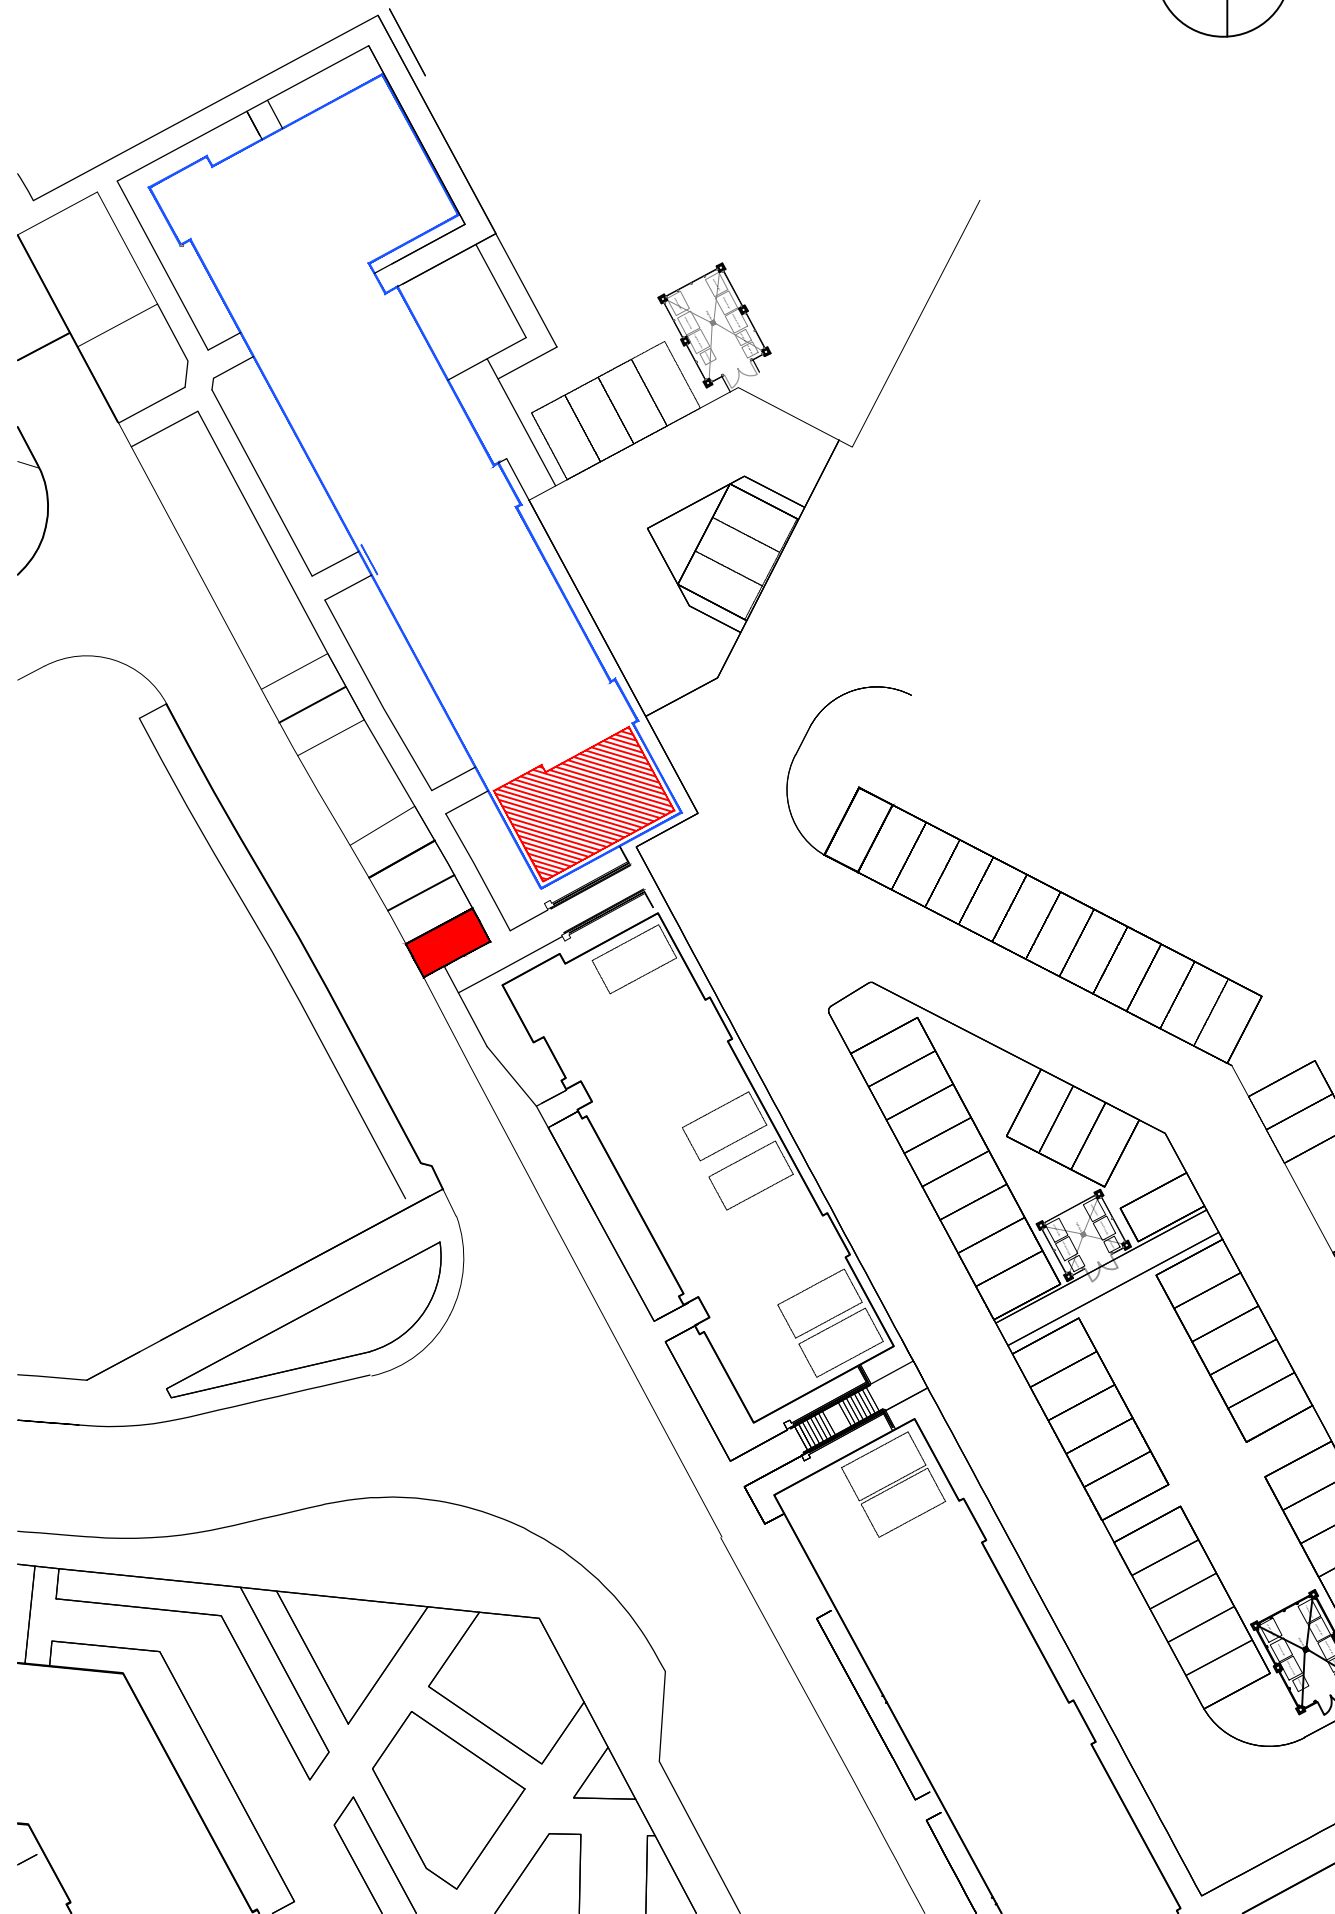

PLOT BOUNDARY

SCALE 1:500




LOCATION PLAN

SCALE 1:2500

- BLOCK BOUNDARY
- PLOT INTERNAL
- PARKING SPACE


Rev.	Date	Details	Drawn
Issued for:			
LEGAL FEU PLAN			
Project:		Project No:	
Riverside Quarter		H7353	
Phase 2B		Dwg No:	
Aberdeen			
Rev:			
Drawing:		Drawn By:	Date:
Plot 177		LA	29.11.24
Block 6 - Ground Floor		Scale:	1:500/1:2500 @A3



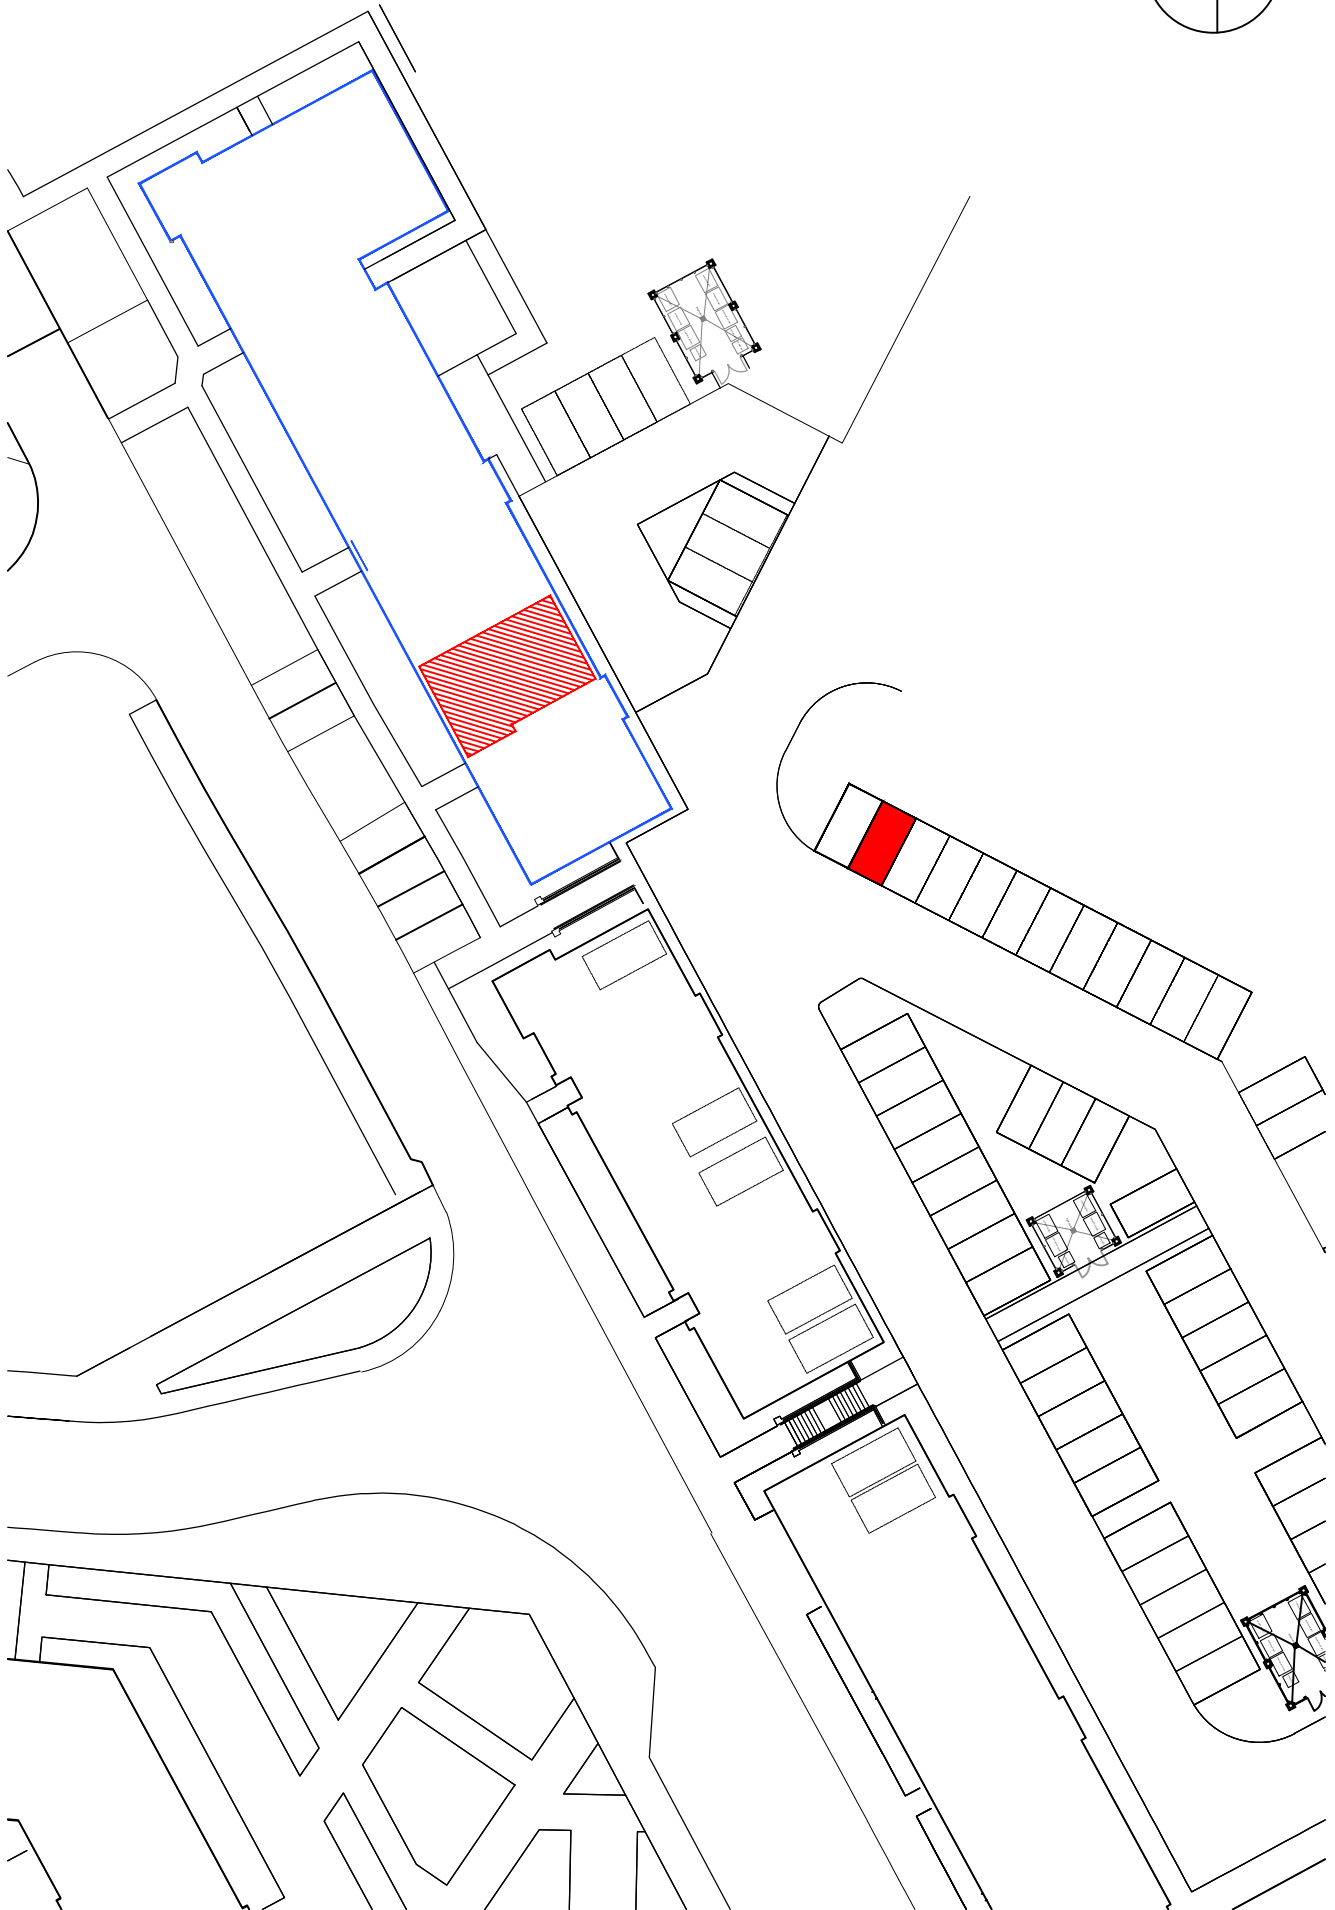


PLOT BOUNDARY

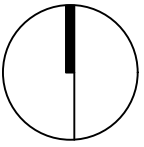


SCALE 1:500



LOCATION PLAN

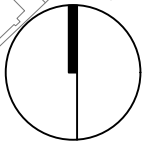
SCALE 1:2500



-  BLOCK BOUNDARY
-  PLOT INTERNAL
-  PARKING SPACE

Rev.	Date	Details	Drawn
Issued for:			
LEGAL FEU PLAN			
Project:		Project No:	
Riverside Quarter		H7353	
Phase 2B		Dwg No:	
Aberdeen			
Rev:			
Drawing:		Drawn By:	Date:
Plot 178		LA	29.11.24
Block 6 - First Floor		Scale:	1:500/1:2500 @A3



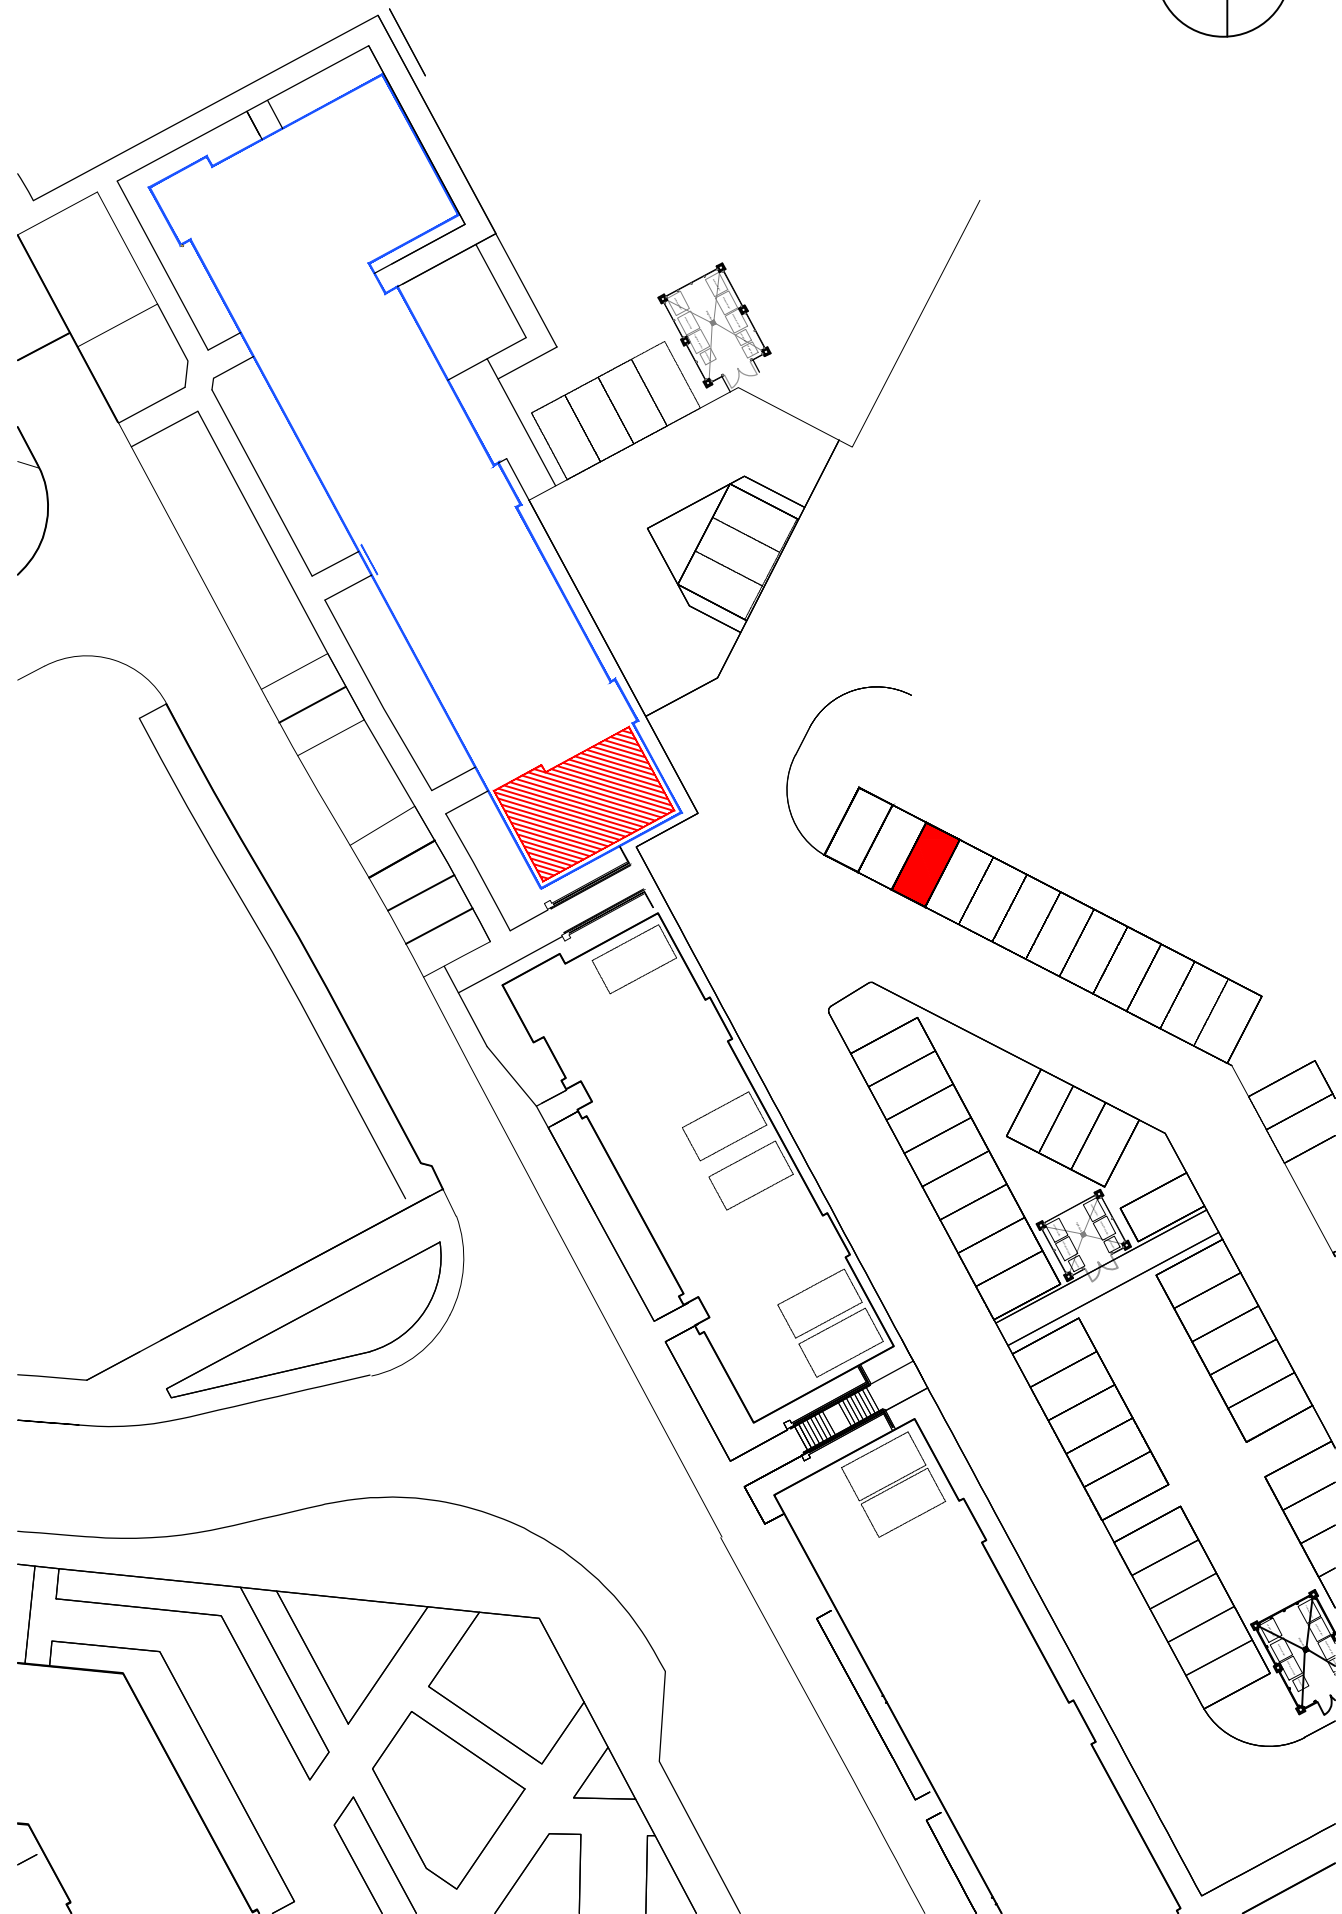




PLOT BOUNDARY

SCALE 1:500




LOCATION PLAN

SCALE 1:2500

-  BLOCK BOUNDARY
-  PLOT INTERNAL
-  PARKING SPACE

Rev.	Date	Details	Drawn
Issued for:			
LEGAL FEU PLAN			
Project:		Project No:	
Riverside Quarter		H7353	
Phase 2B		Dwg No:	
Aberdeen			
		Rev:	
Drawing:		Drawn By:	Date:
Plot 179 - First Floor		LA	29.11.24
Block 6		Scale:	1:500/1:2500 @A3



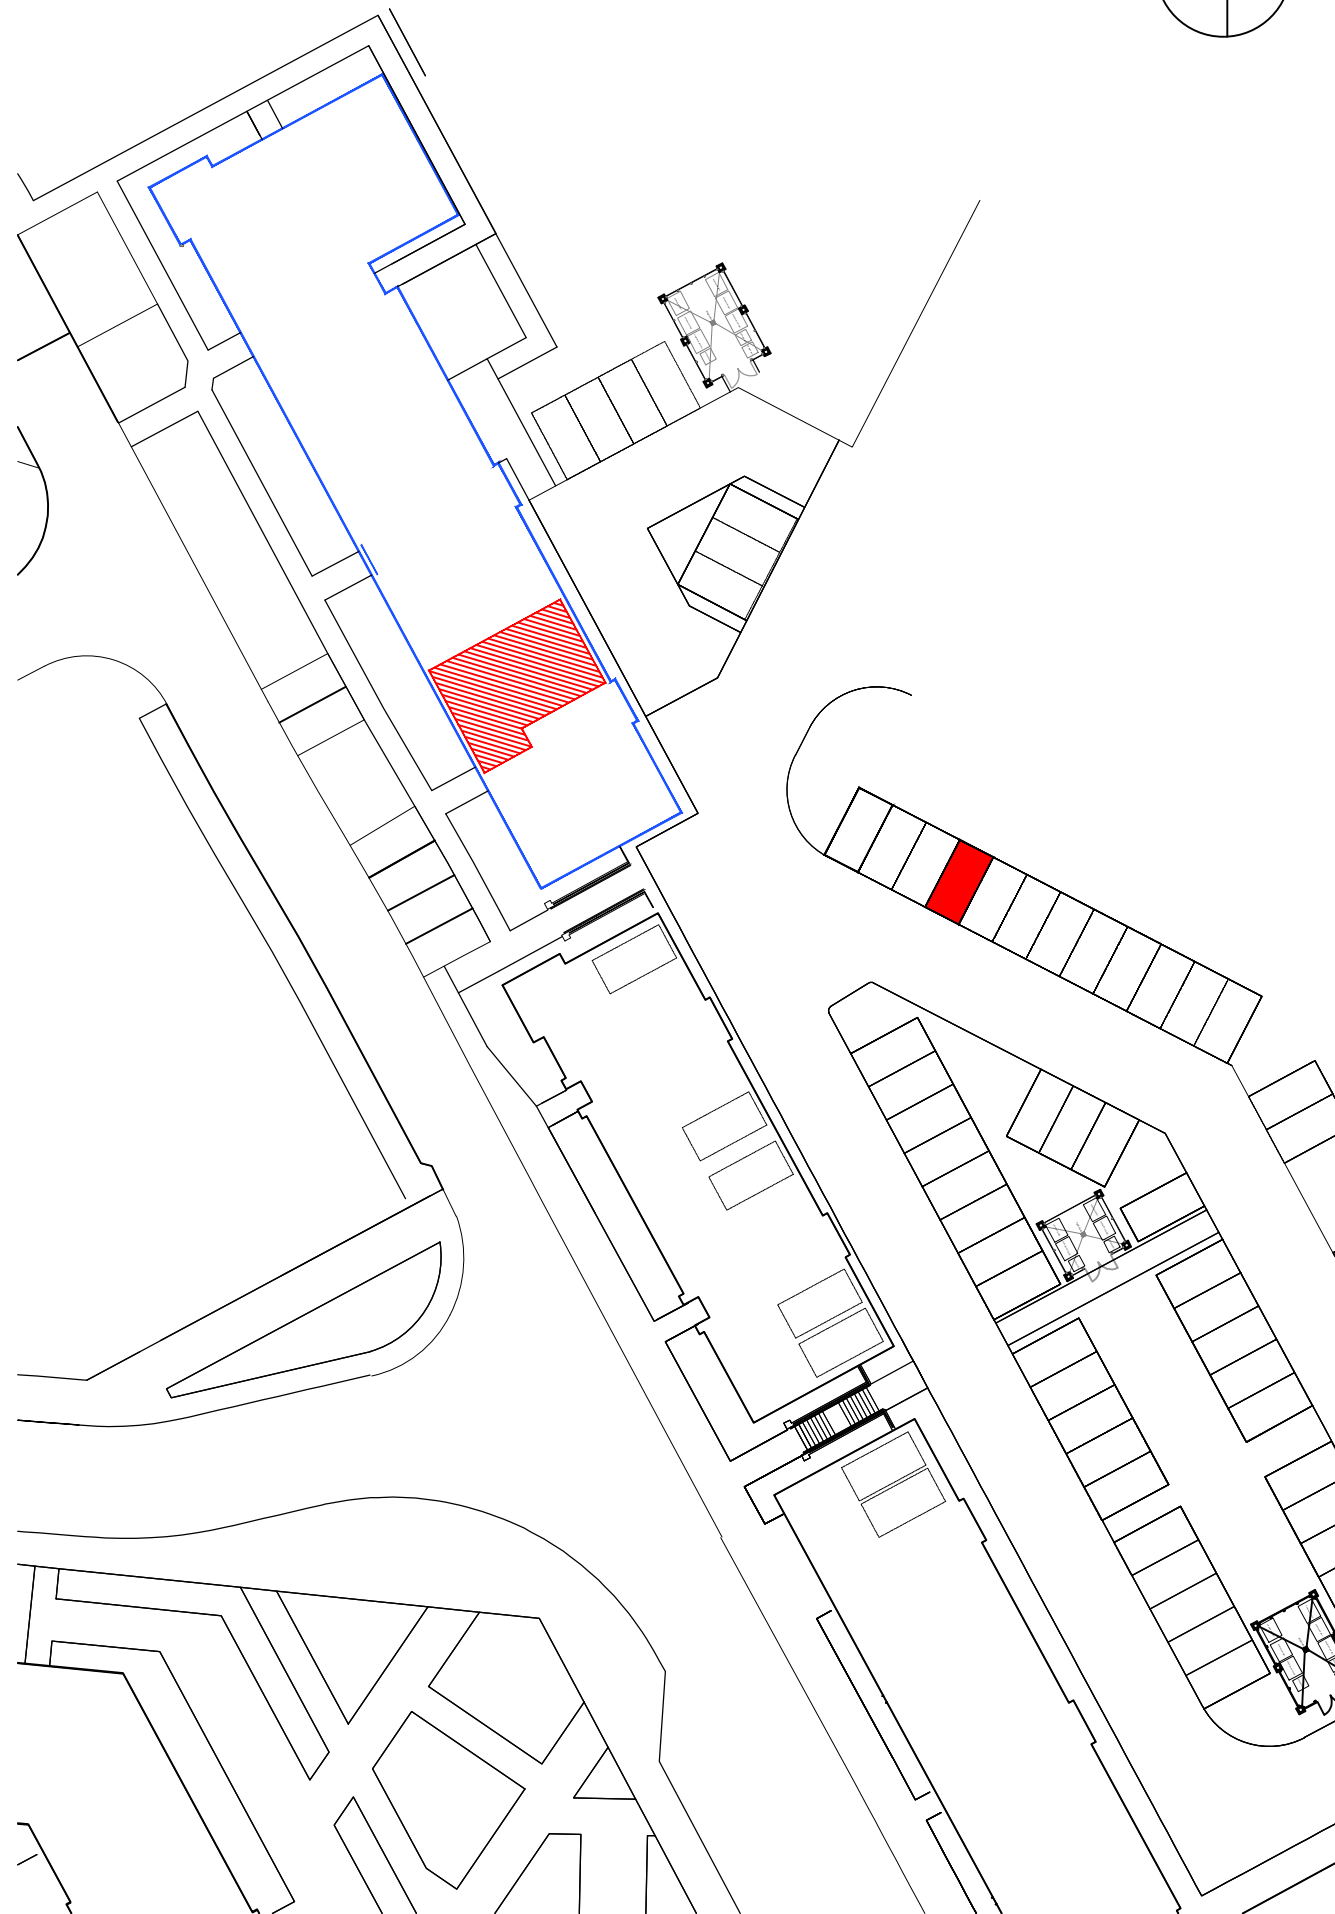

PLOT BOUNDARY

SCALE 1:500




LOCATION PLAN

SCALE 1:2500

- BLOCK BOUNDARY
- PLOT INTERNAL
- PARKING SPACE


Rev.	Date	Details	Drawn
Issued for:			
LEGAL FEU PLAN			
Project:		Project No:	
Riverside Quarter		H7353	
Phase 2B		Dwg No:	
Aberdeen			
Rev:			
Drawing:		Drawn By:	Date:
Plot 180		LA	29.11.24
Block 6 - Second Floor		Scale:	1:500/1:2500 @A3



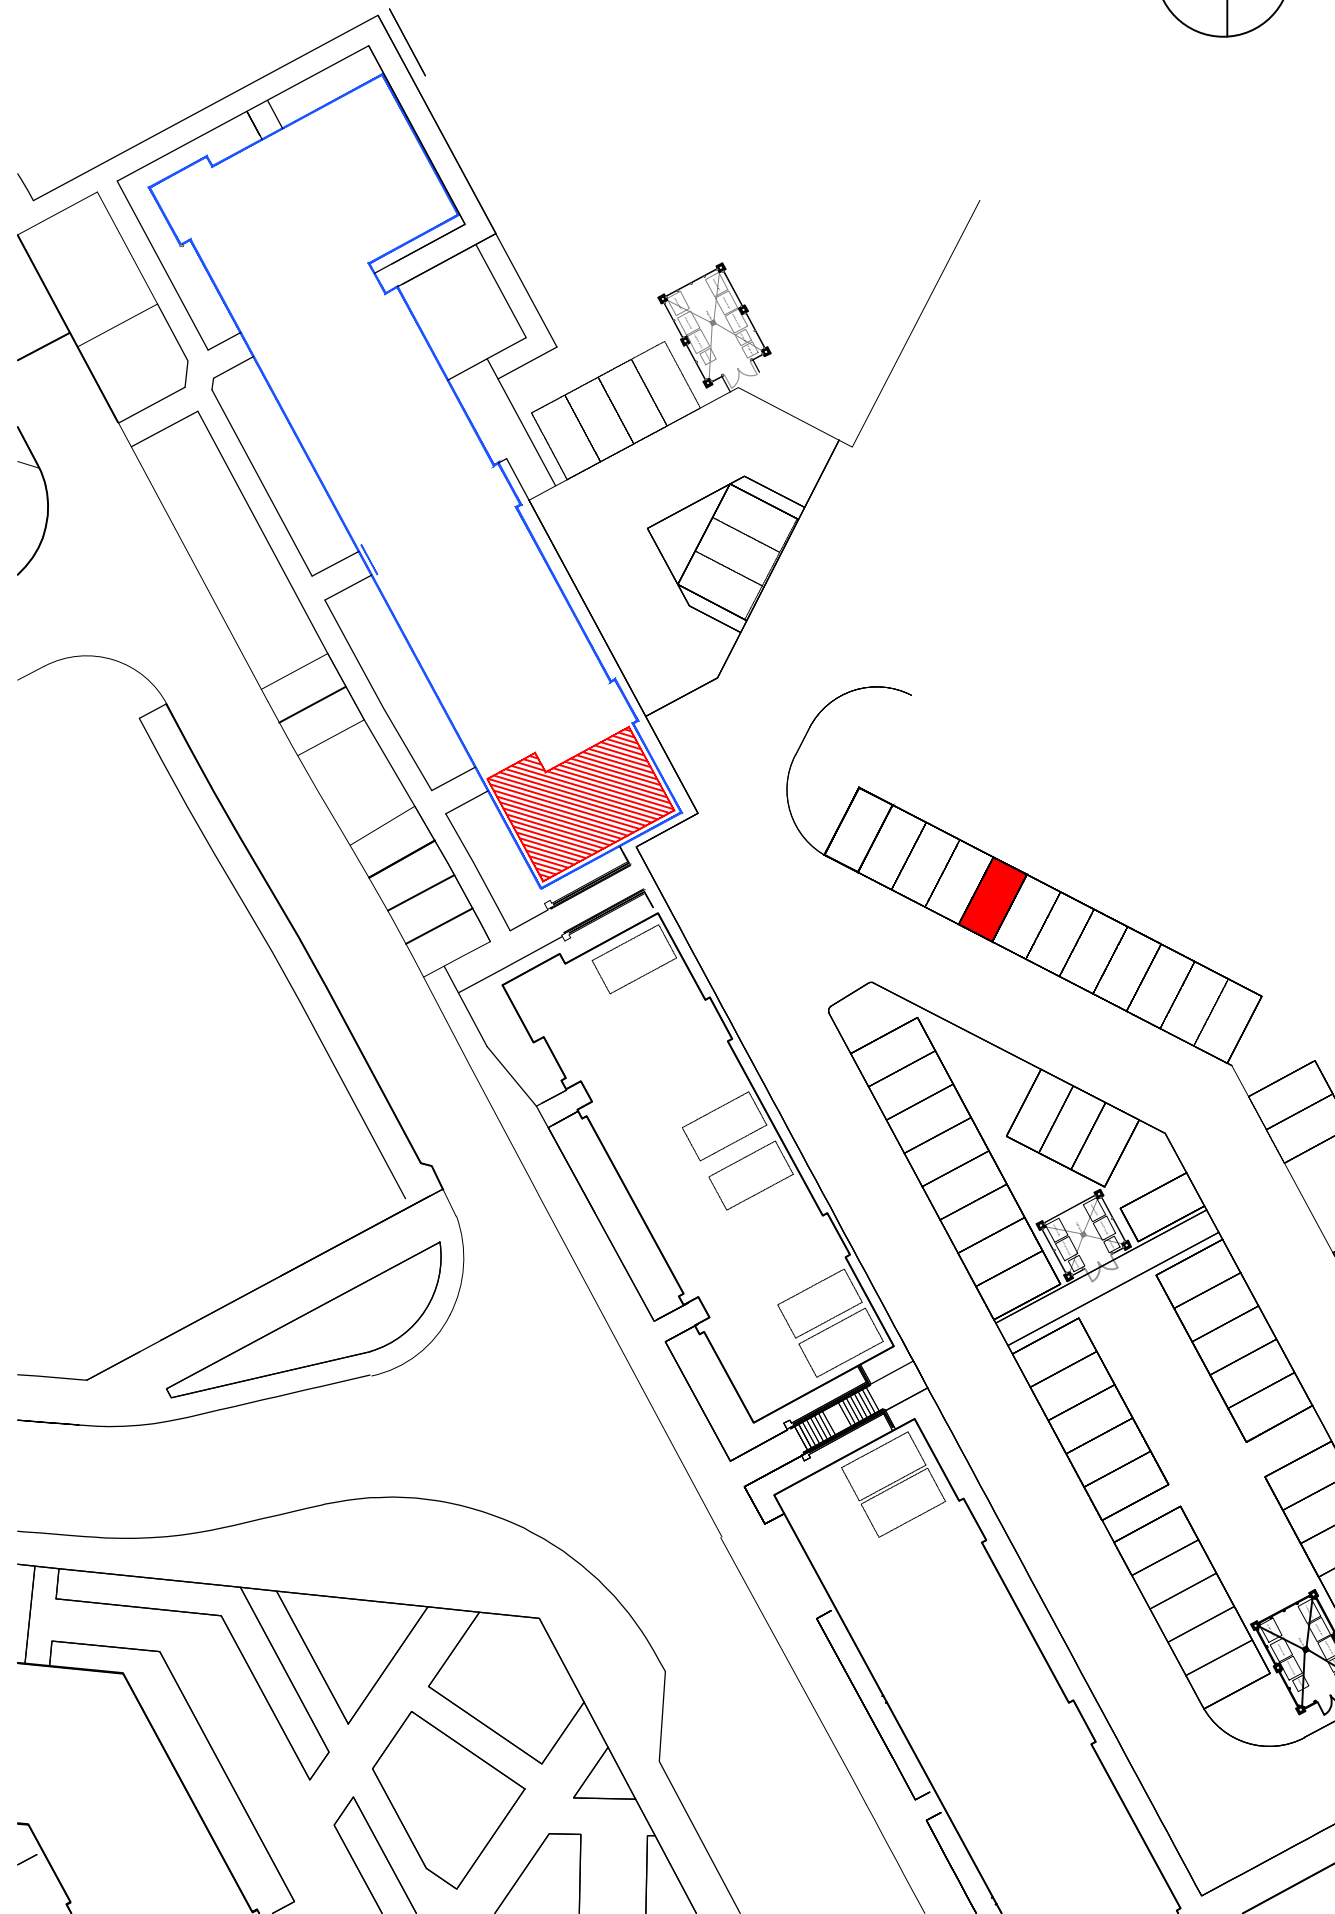


PLOT BOUNDARY

SCALE 1:500

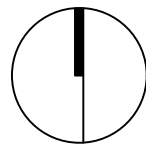

LOCATION PLAN

SCALE 1:2500

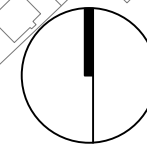

-  BLOCK BOUNDARY
-  PLOT INTERNAL
-  PARKING SPACE

Rev.	Date	Details	Drawn
Issued for:			
LEGAL FEU PLAN			
Project: Riverside Quarter Phase 2B Aberdeen		Project No: H7353 Dwg No: Rev:	
Drawing: Plot 181 Block 6 - Second Floor		Drawn By: LA Date: 29.11.24 Scale: 1:500/1:2500 @A3	

