
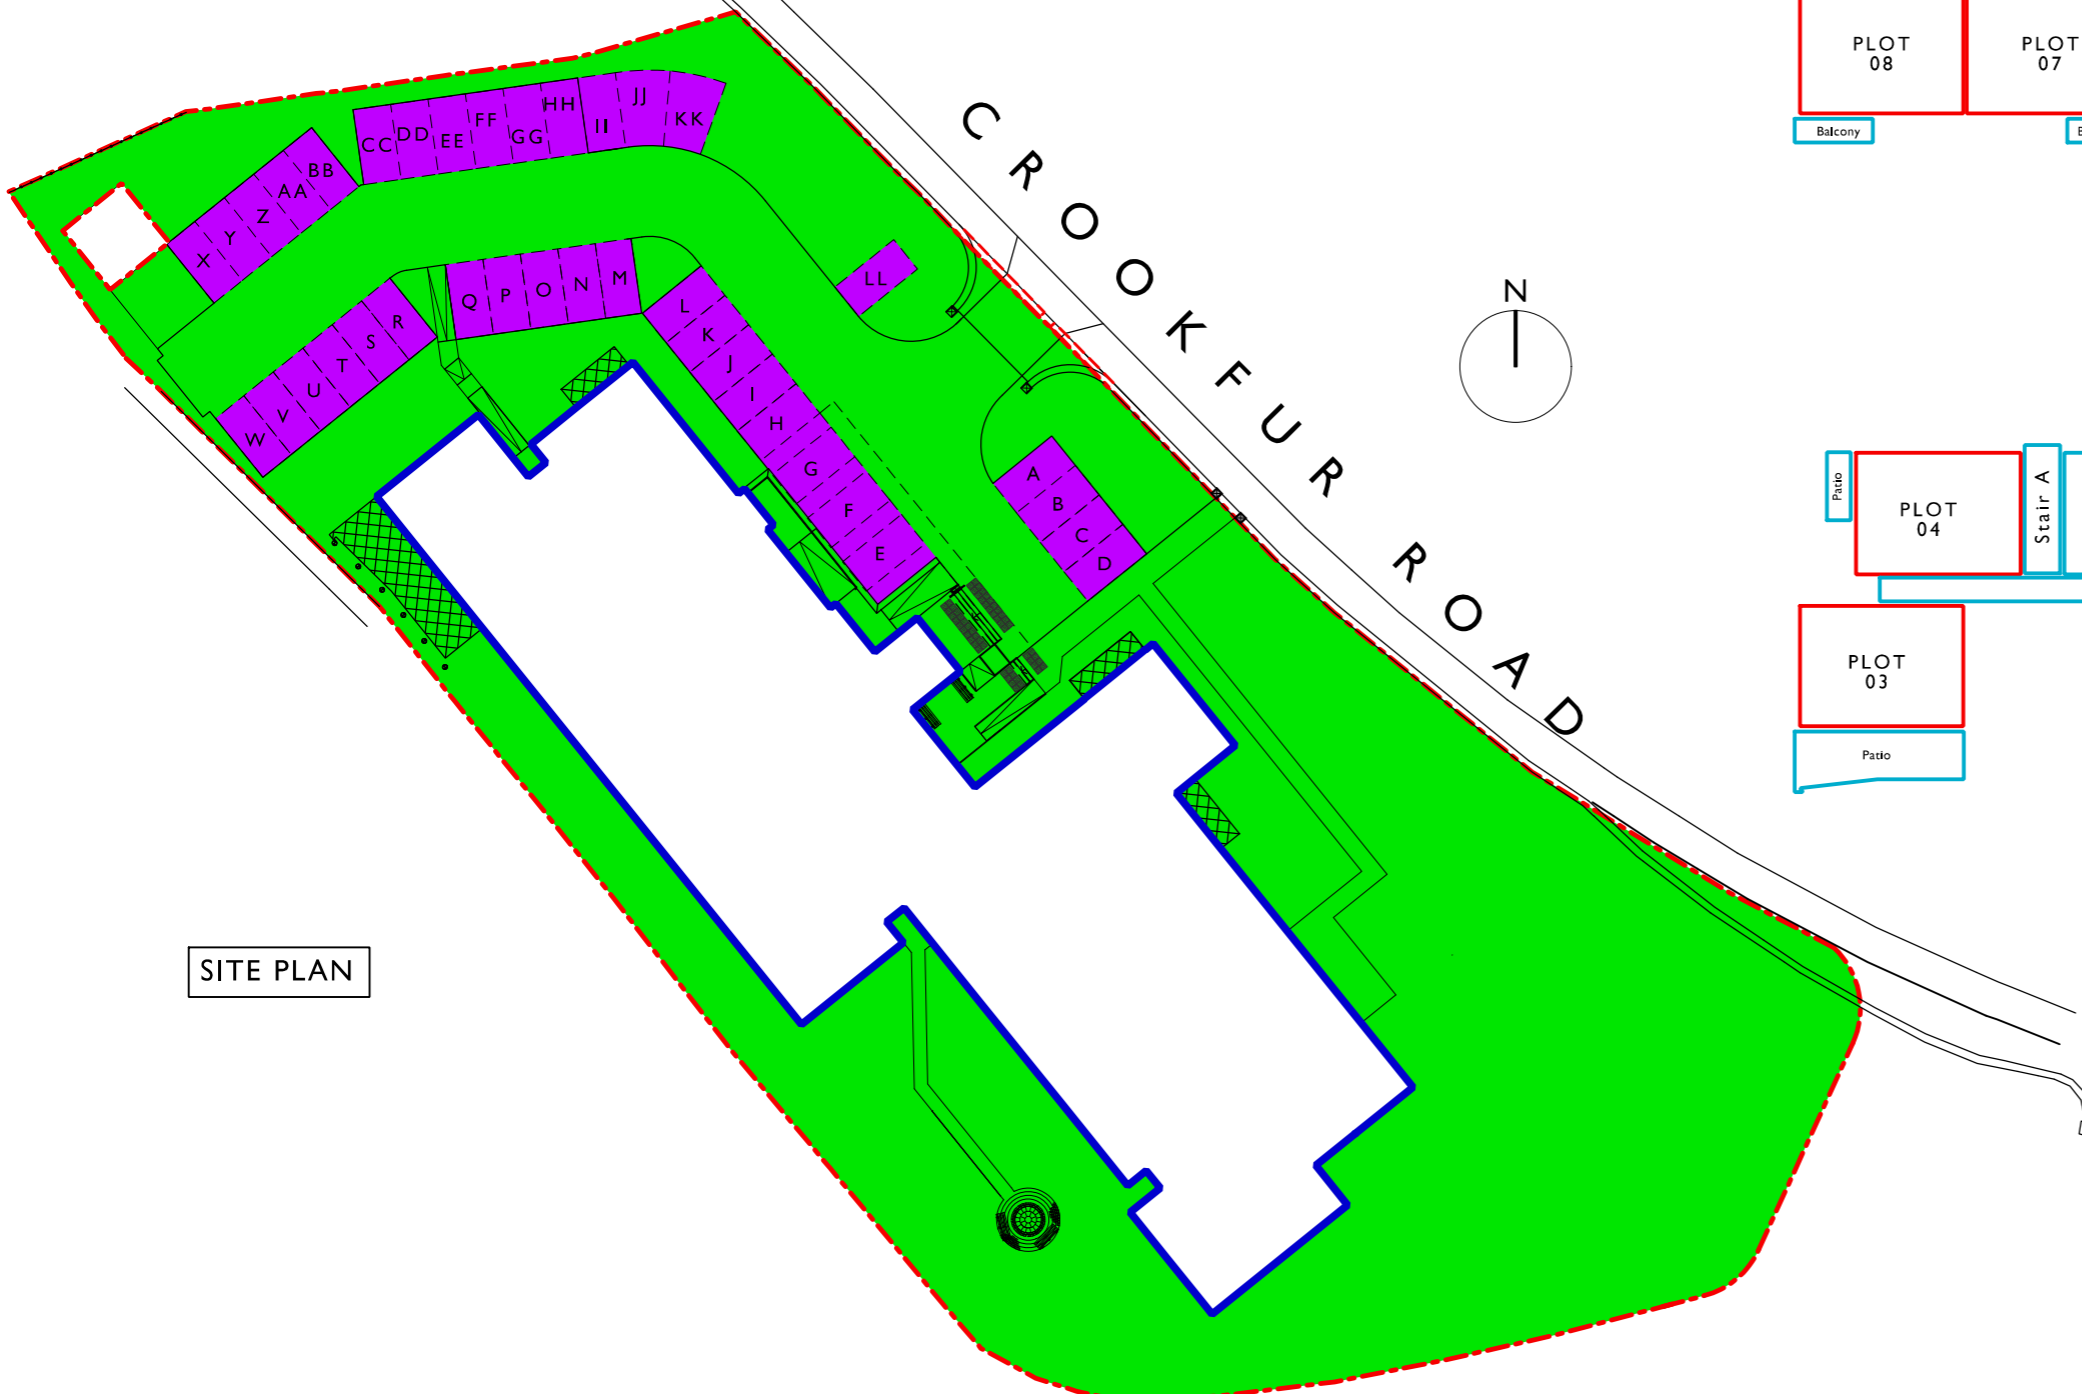
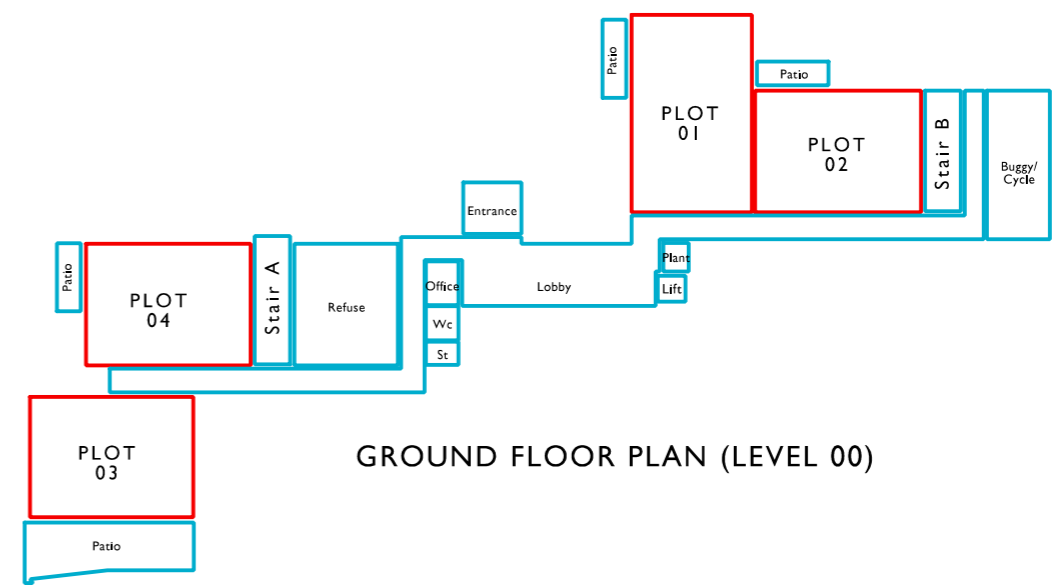
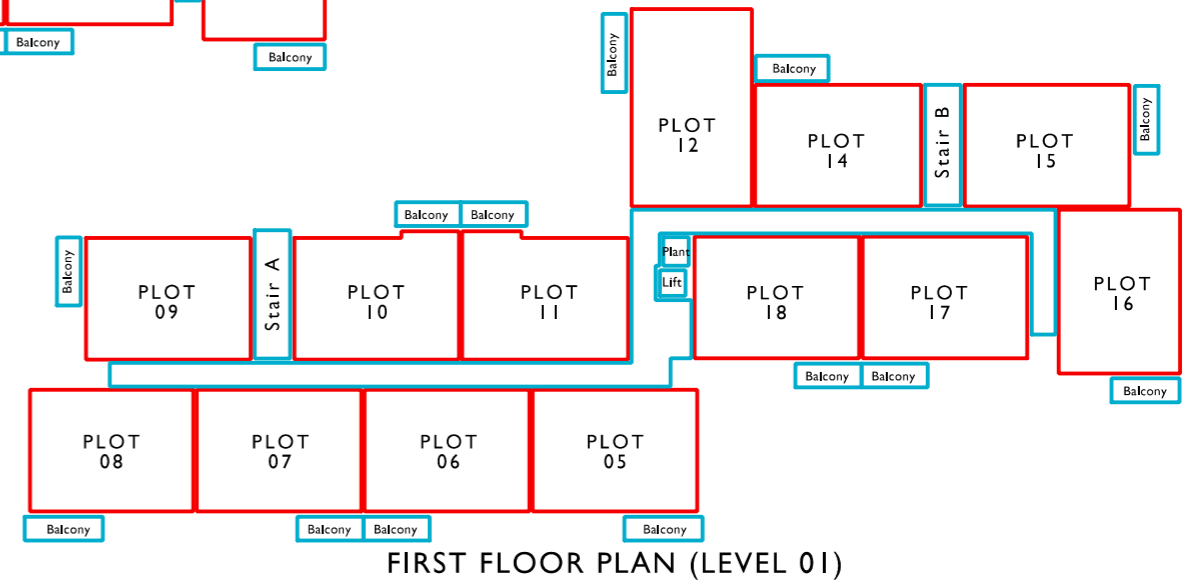


**Legend**

- Common Parts
- Common Parts of the Building
- Flat Boundary
- Site Boundary
- Common Parts Parking
- Patios

The development registered under title REN133513 and plots 1 to 31 within have been DPA approved by:  
*D MacDonald - 12 July 2019*  
 David MacDonald (DPA Officer)

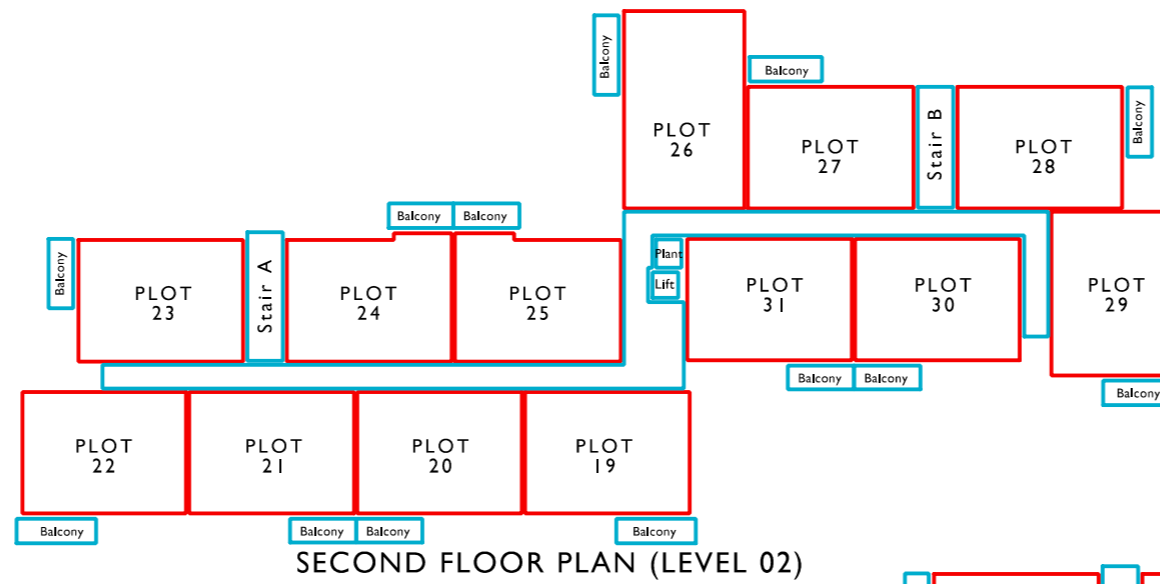

ASHBRAE, CROOKFUR ROAD, NEWTON MEARNES, DEVELOPMENT PLAN APPROVAL



**McCarthy & Stone**  
 The UK's leading retirement housebuilder

11000 Academy Park  
 Gower Street  
 Pollokshields,  
 Glasgow, G51 1PR  
 Telephone: (0141) 420 8300  
 Fax : (0141) 427 5774  
 Scale 1:500@A3