
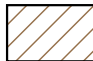



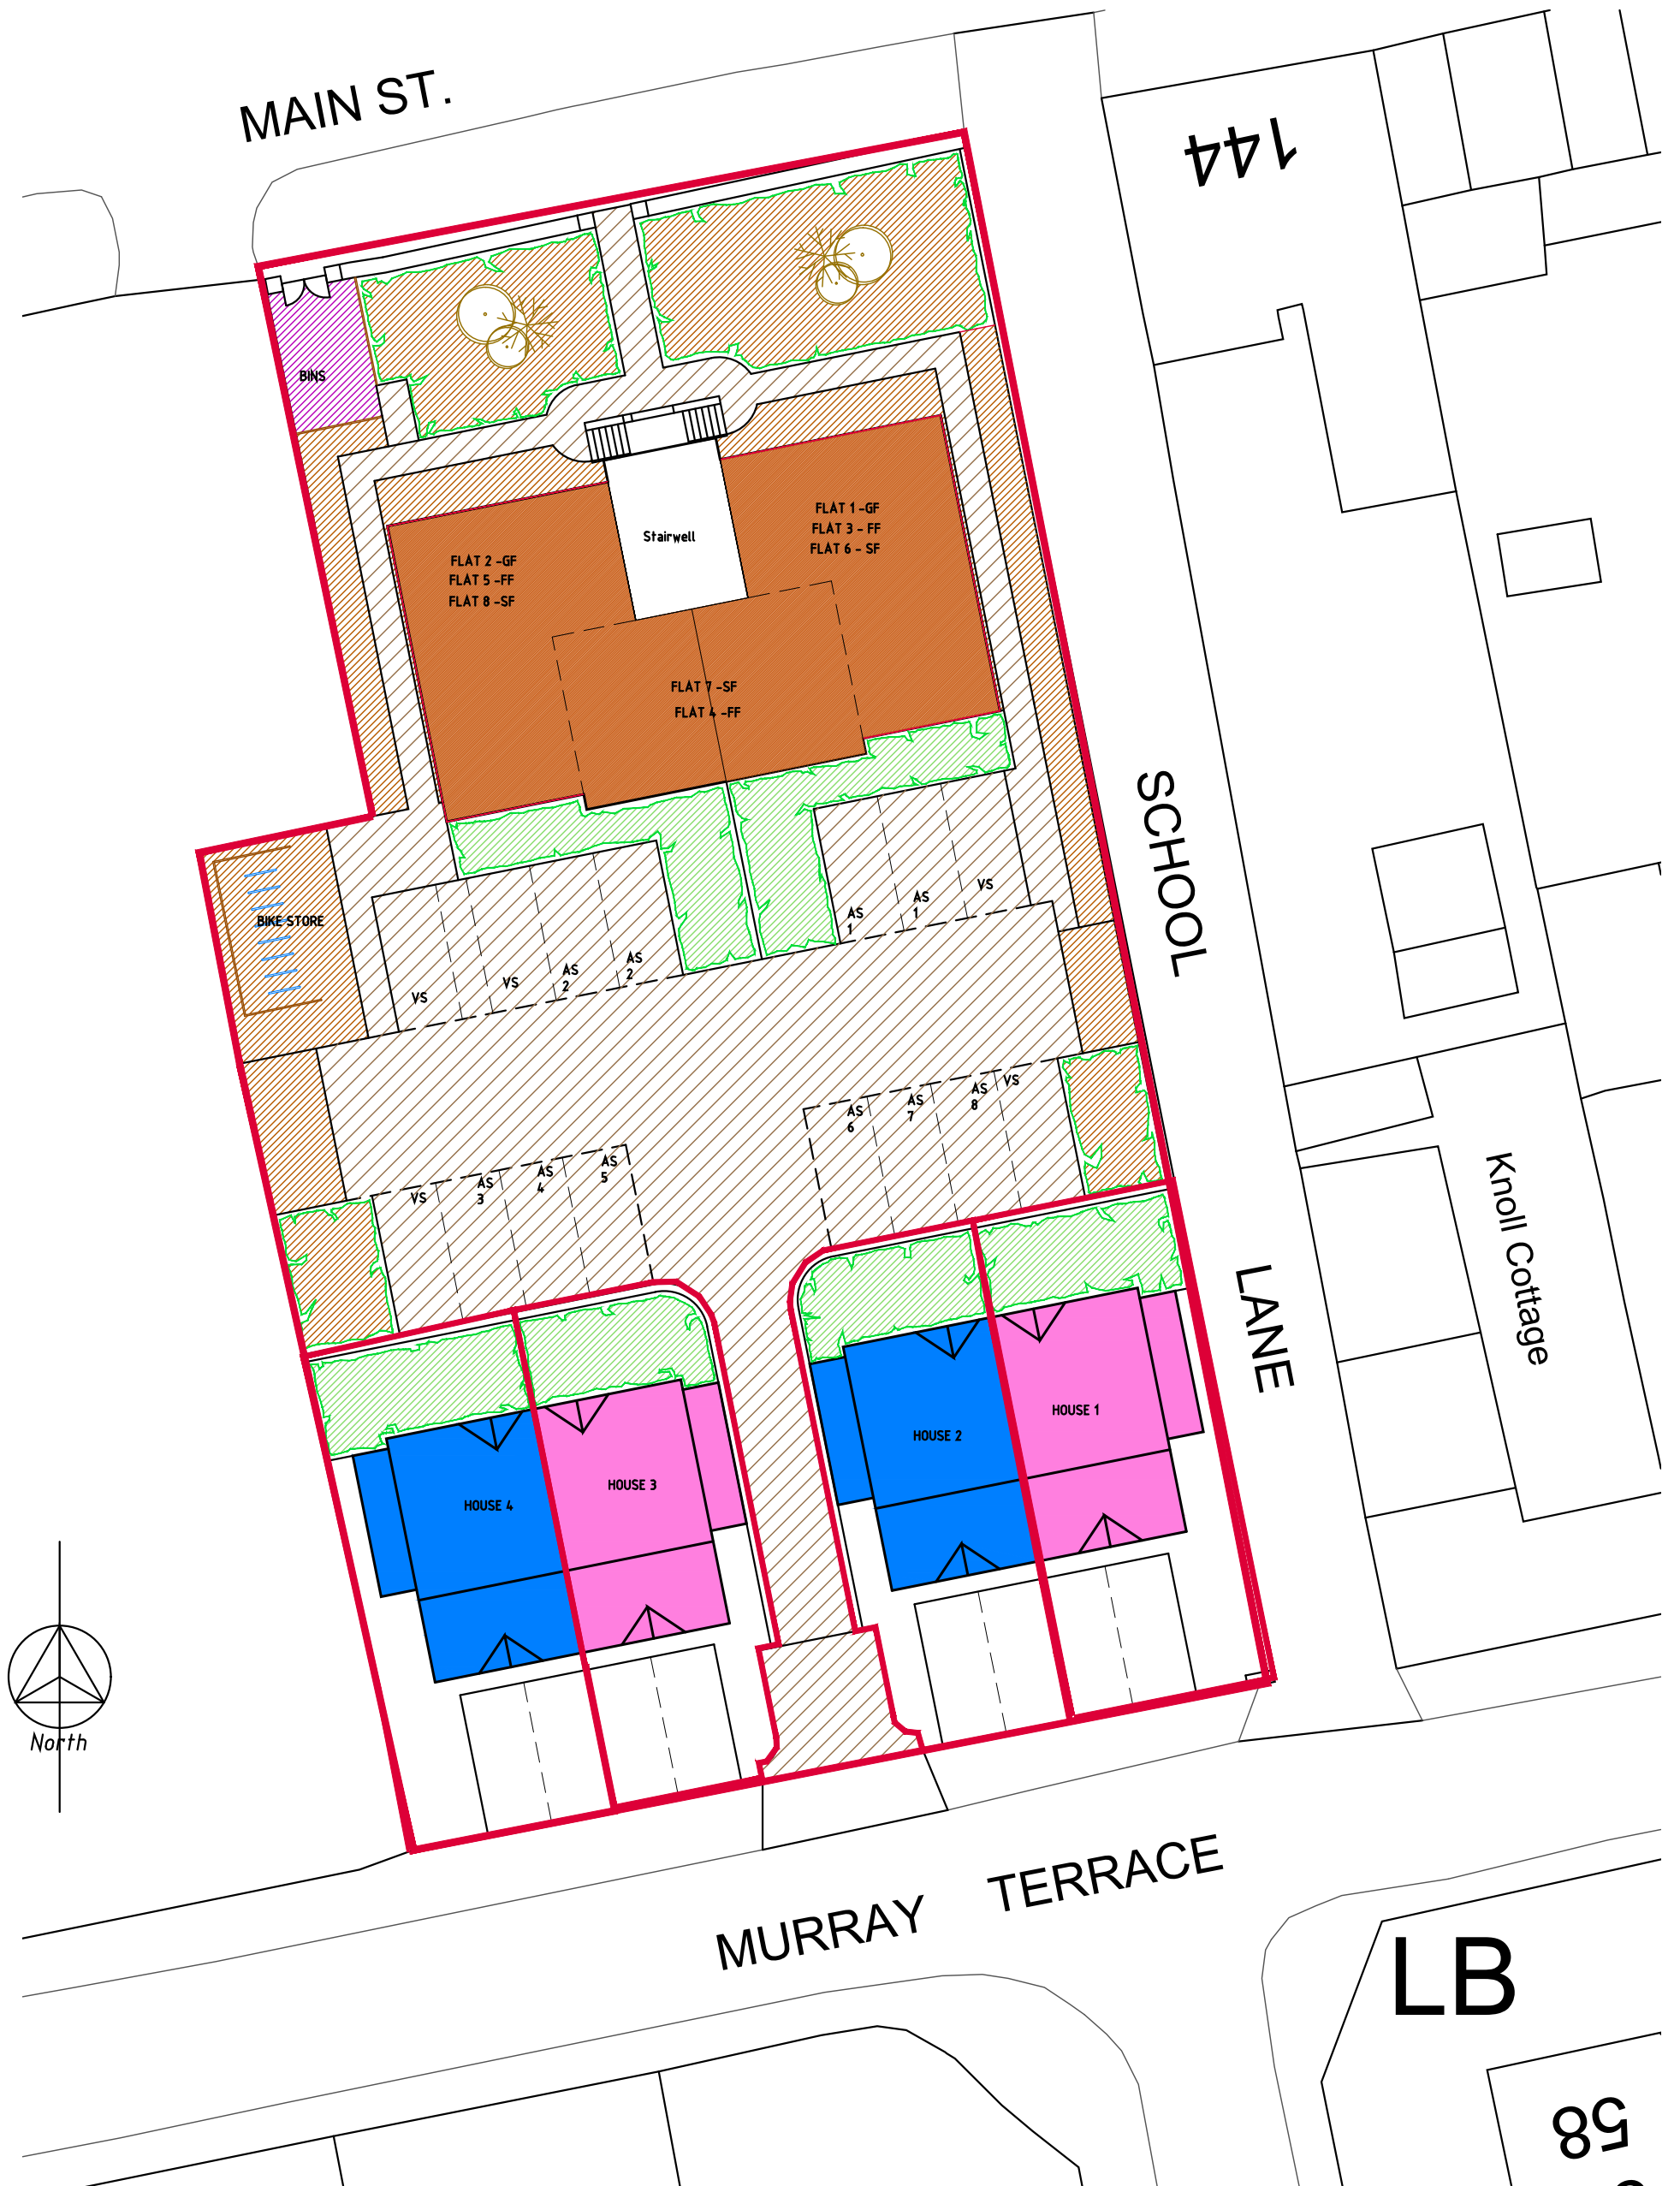
-  Communal Bin Store
-  Communal Surface
-  Communal Landscape Area

The development registered under title LAN15596 and all plots within have been DPA approved on behalf of:

The Keeper - 16 December 2024

Keeper for the Registers of Scotland


MK Developments Ltd
142 Main Street, Carnwath.



SITE PLAN (1:250)

DEED OF CONDITIONS PLAN

MK Developments Ltd
142 Main Street, Carnwath.

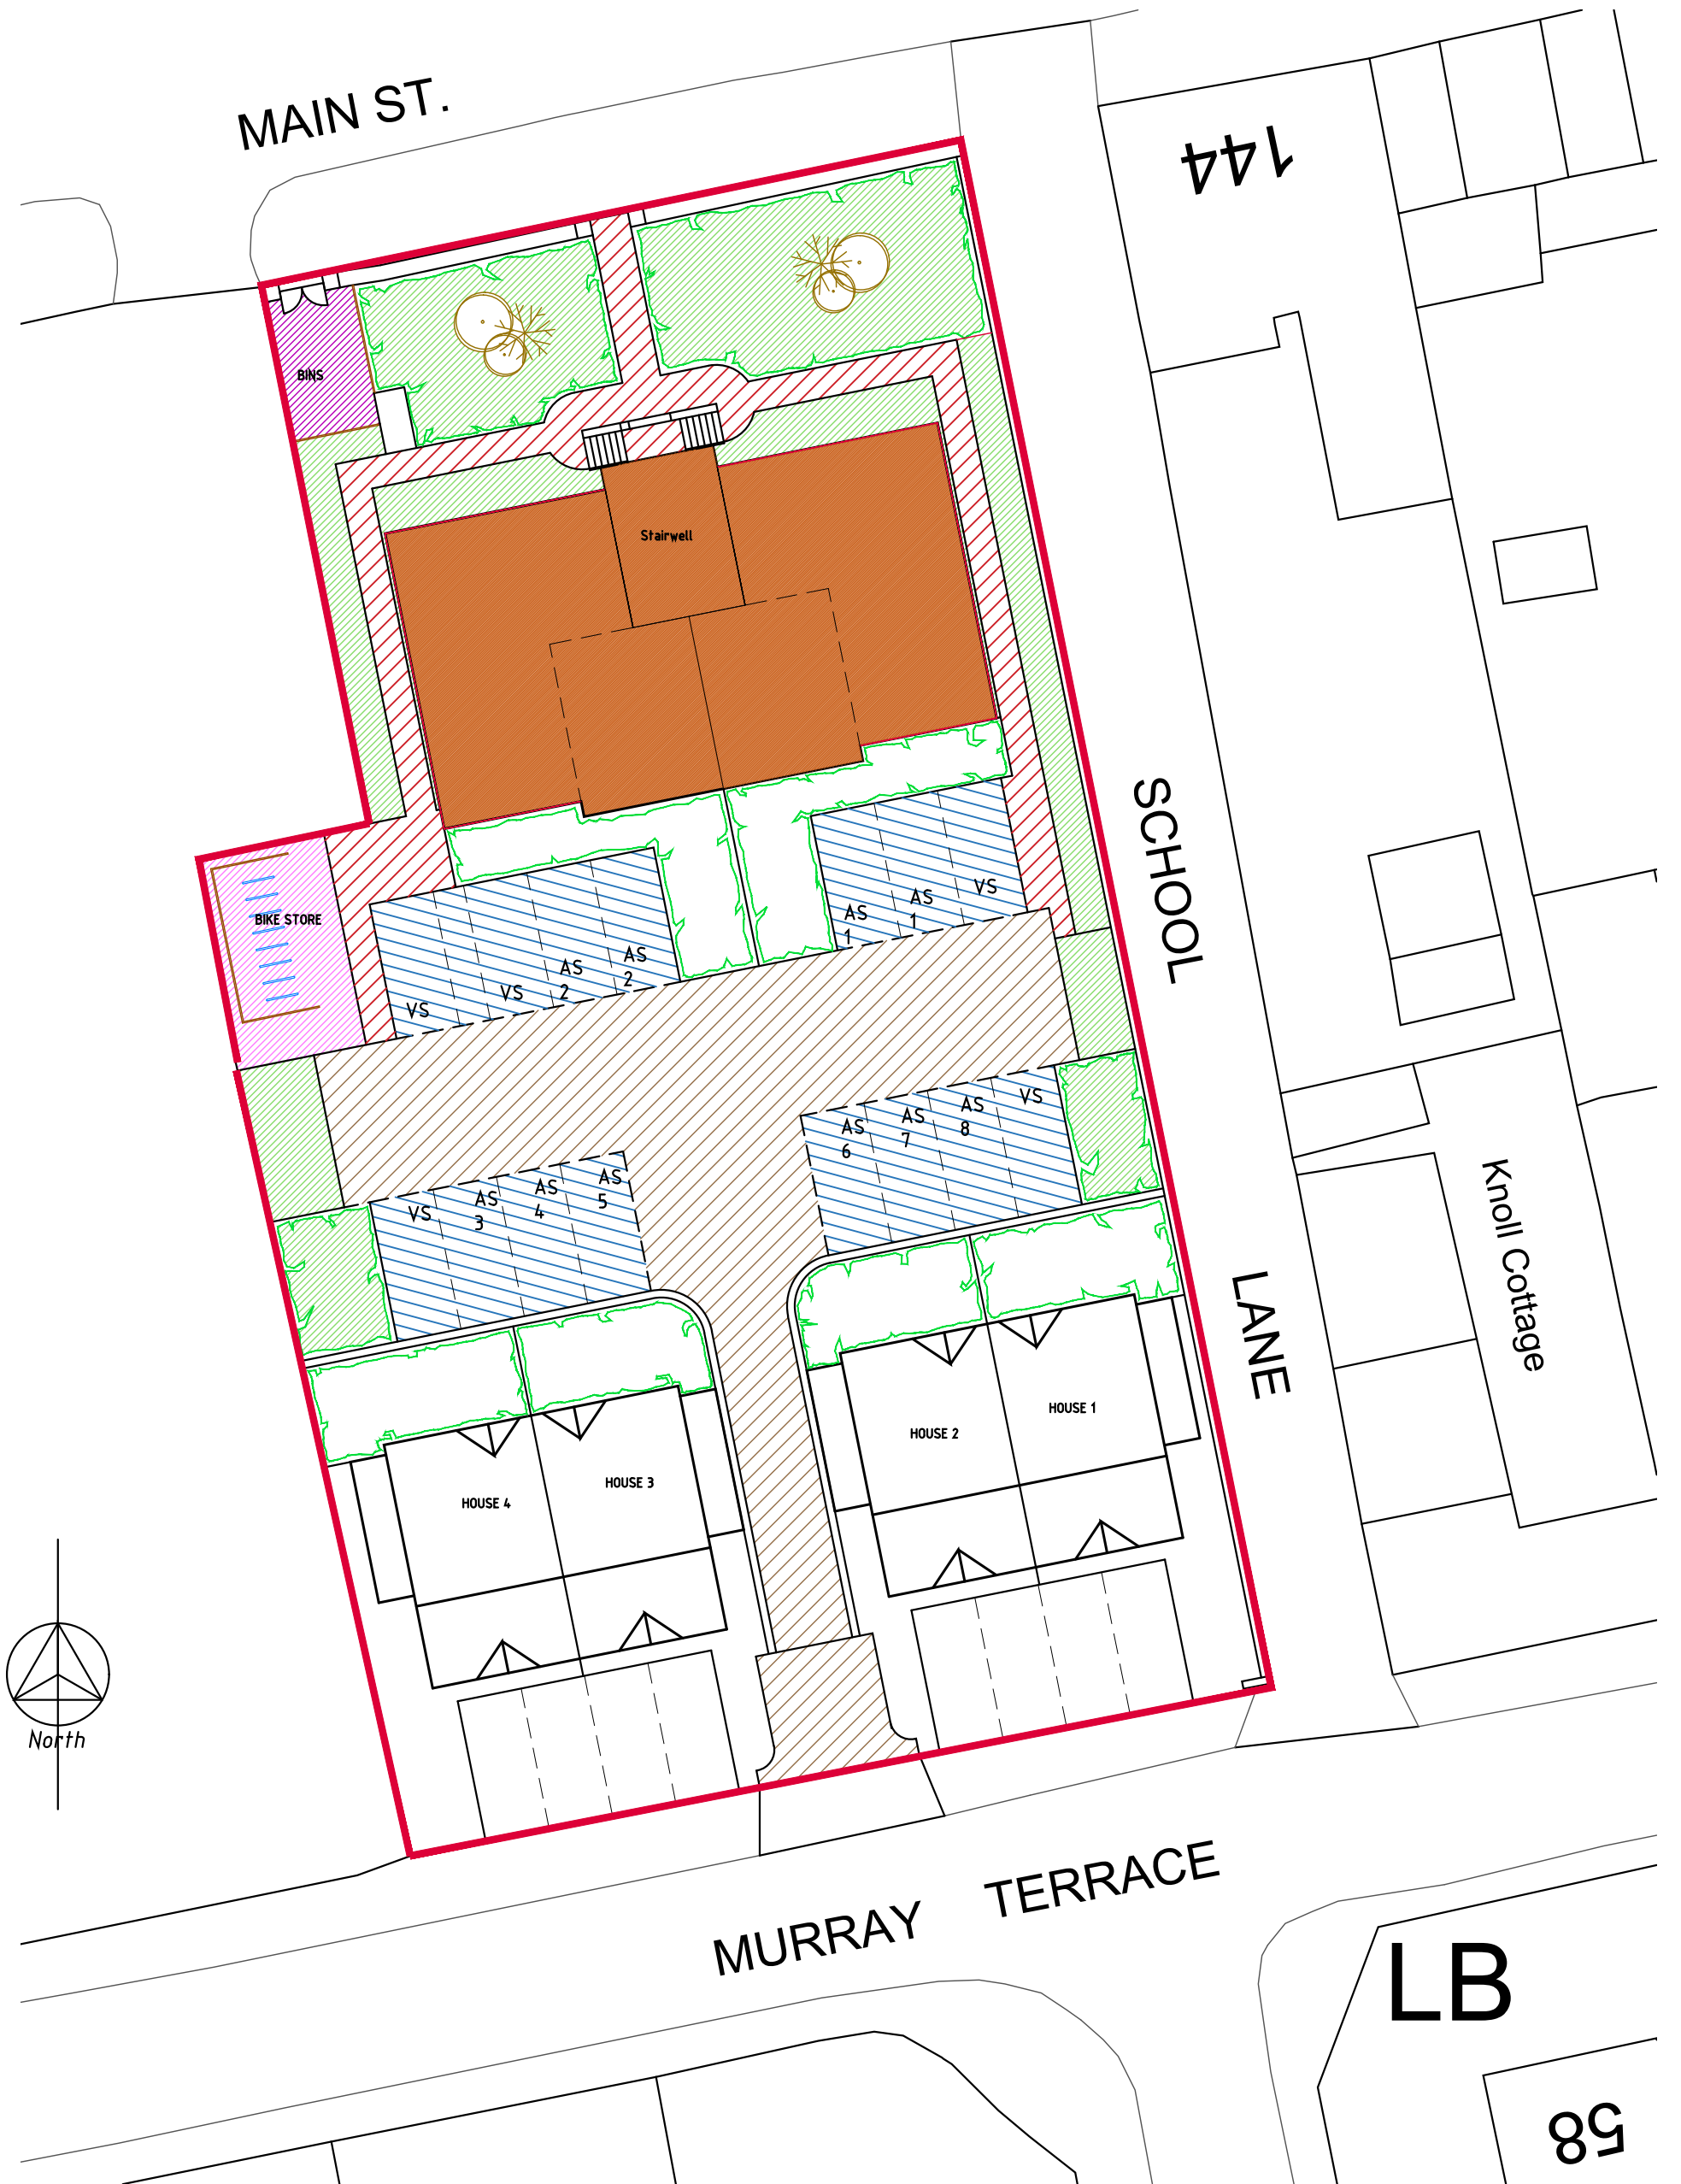

SITE PLAN (1:250)