


196.0m

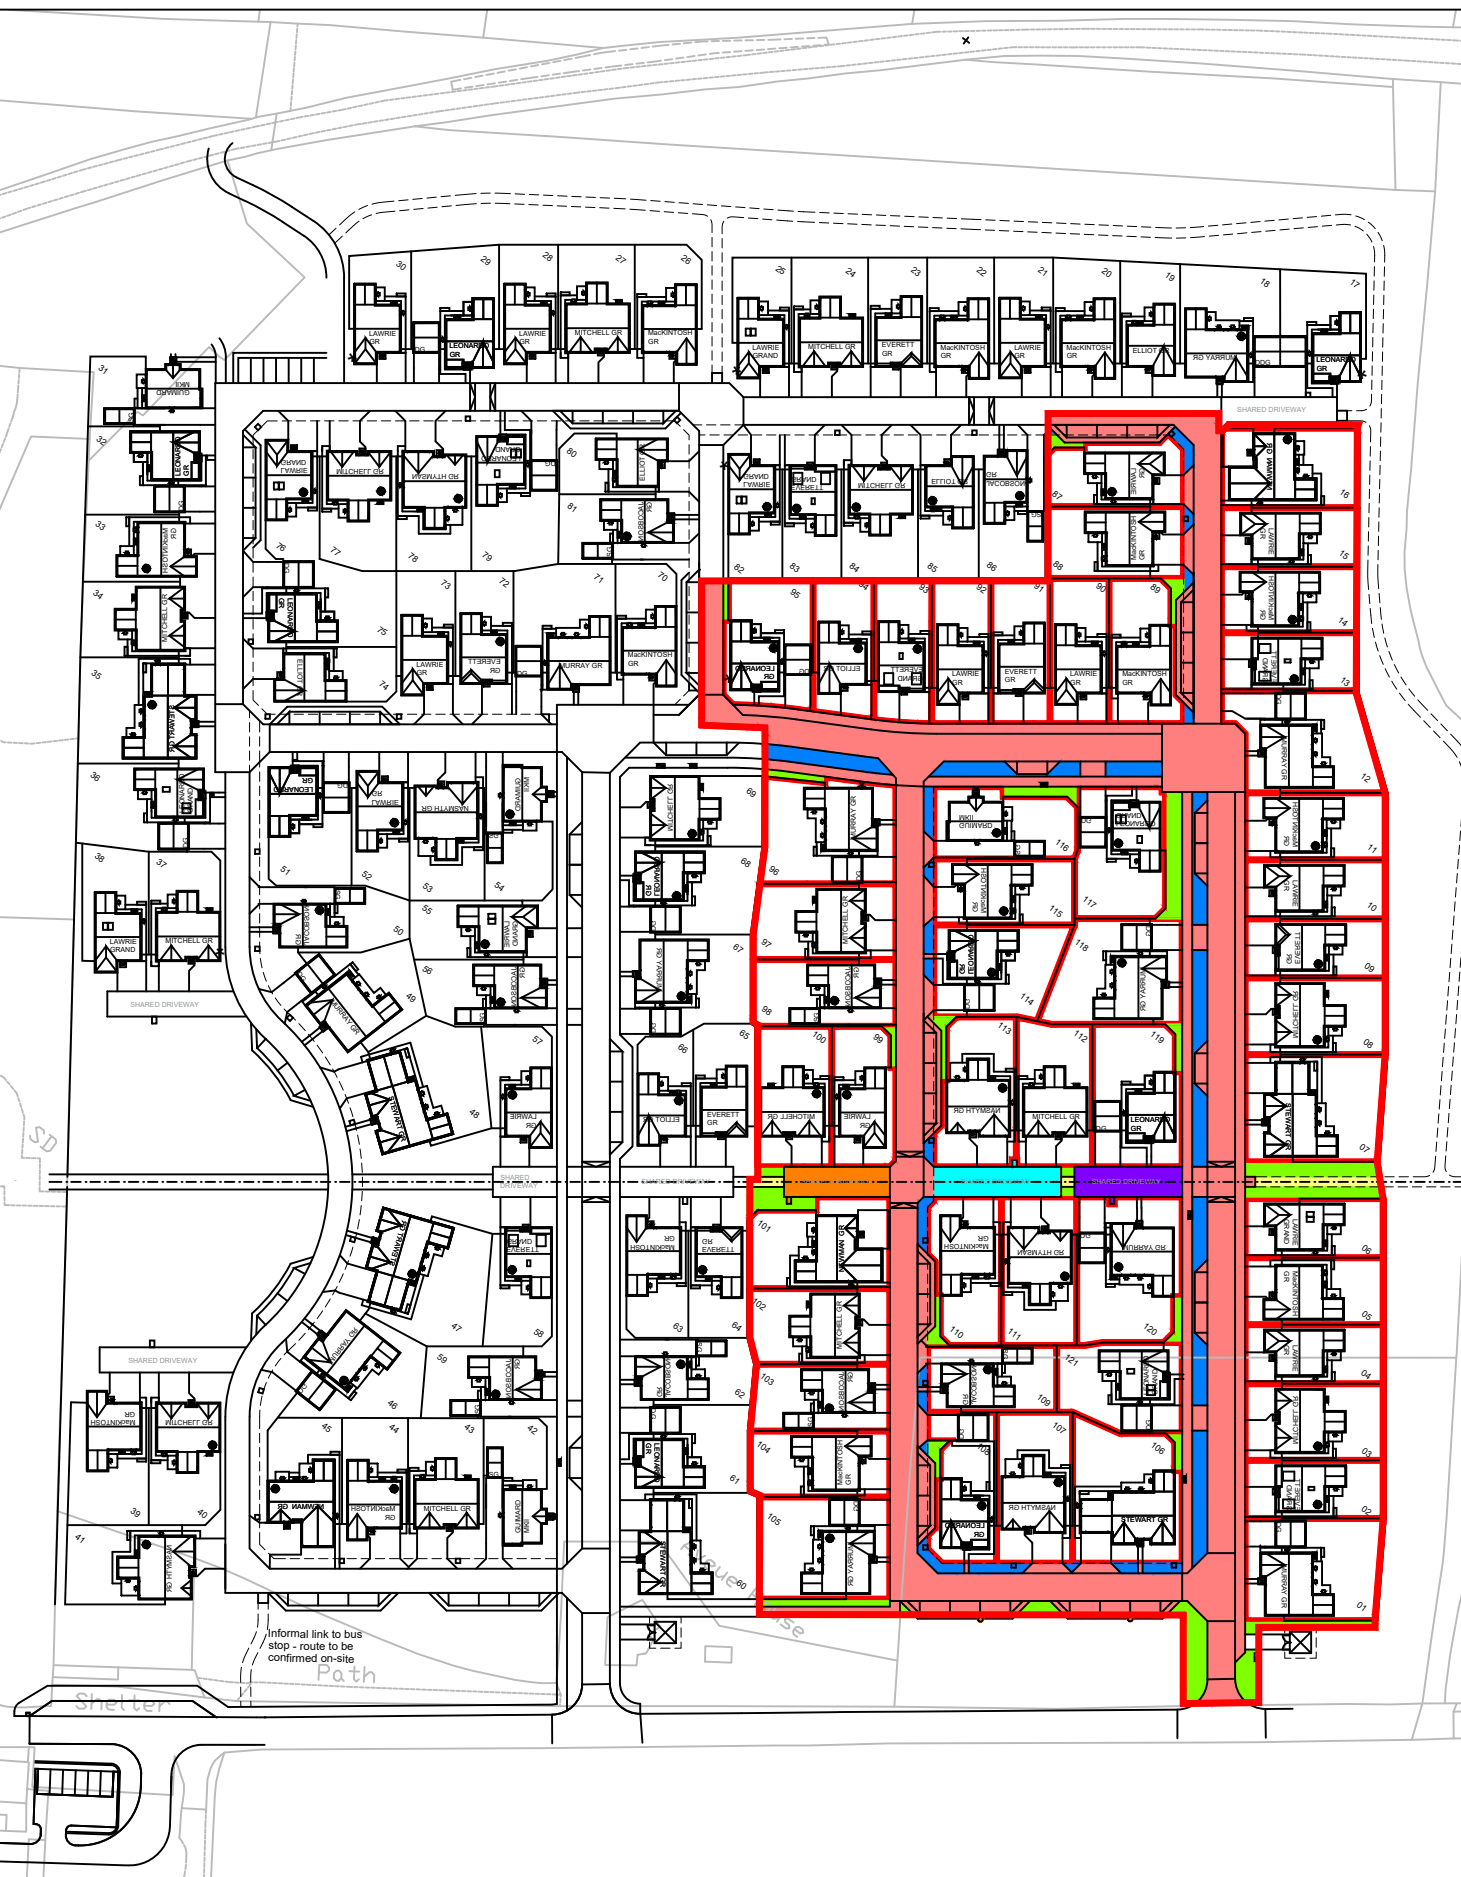

The Development registered under Title MID241076 and plots 1 to 16 & 87 to 121 within have been DPA approved on behalf of:

The Keeper - 27th December 2023

Keeper for the Registers of Scotland

KEY:

- Phase 1 Boundary
- Feu
- Open Space
- Adopted Road
- Adopted Service Strip
- Shared Surface
- Shared driveway (Plots 99&100)
- Shared driveway (Plots 110-113)
- Shared driveway (Plots 119&120)

FIRTH ROAD

TCB

Shelter

Path

Informal link to bus stop - route to be confirmed on-site



Project Title:
**ST MARGARETS
 ROSSLYNLEE**

Drawing Title:
**PHASE 1
 TITLE PLAN**

Scale: 1:1500@A3	Date: SEP 23
Drawn: ME	Checked: AS

Drawing No. SMR/DOC/010	Rev: A
----------------------------	-----------