

Proposed Development at Kirkton Steading, Inverkeilor. DD11 5SA.

Disposition Plan for Plots 01-10

Drawing No: 4184-DP-01 Ver 5

Scale: 1-1,250 @ A4

COLOUR KEY:

- Steading Access Road
- Access Road
- Amenity Ground
- 3m SW Wayleave


VOIGT architects

3-4 Harbour Visitor Centre
Fahmarket Quay
Aberdeen, DD11 1PS
Telephone: 01241 879662
Email: admin@voigtarchitects ltd
www.voigtarchitects ltd

Proposed Development
Kirkton Steading
Inverkeilor.
DD11 5SA
for Moir Construction

PROJECT

AMENDMENTS

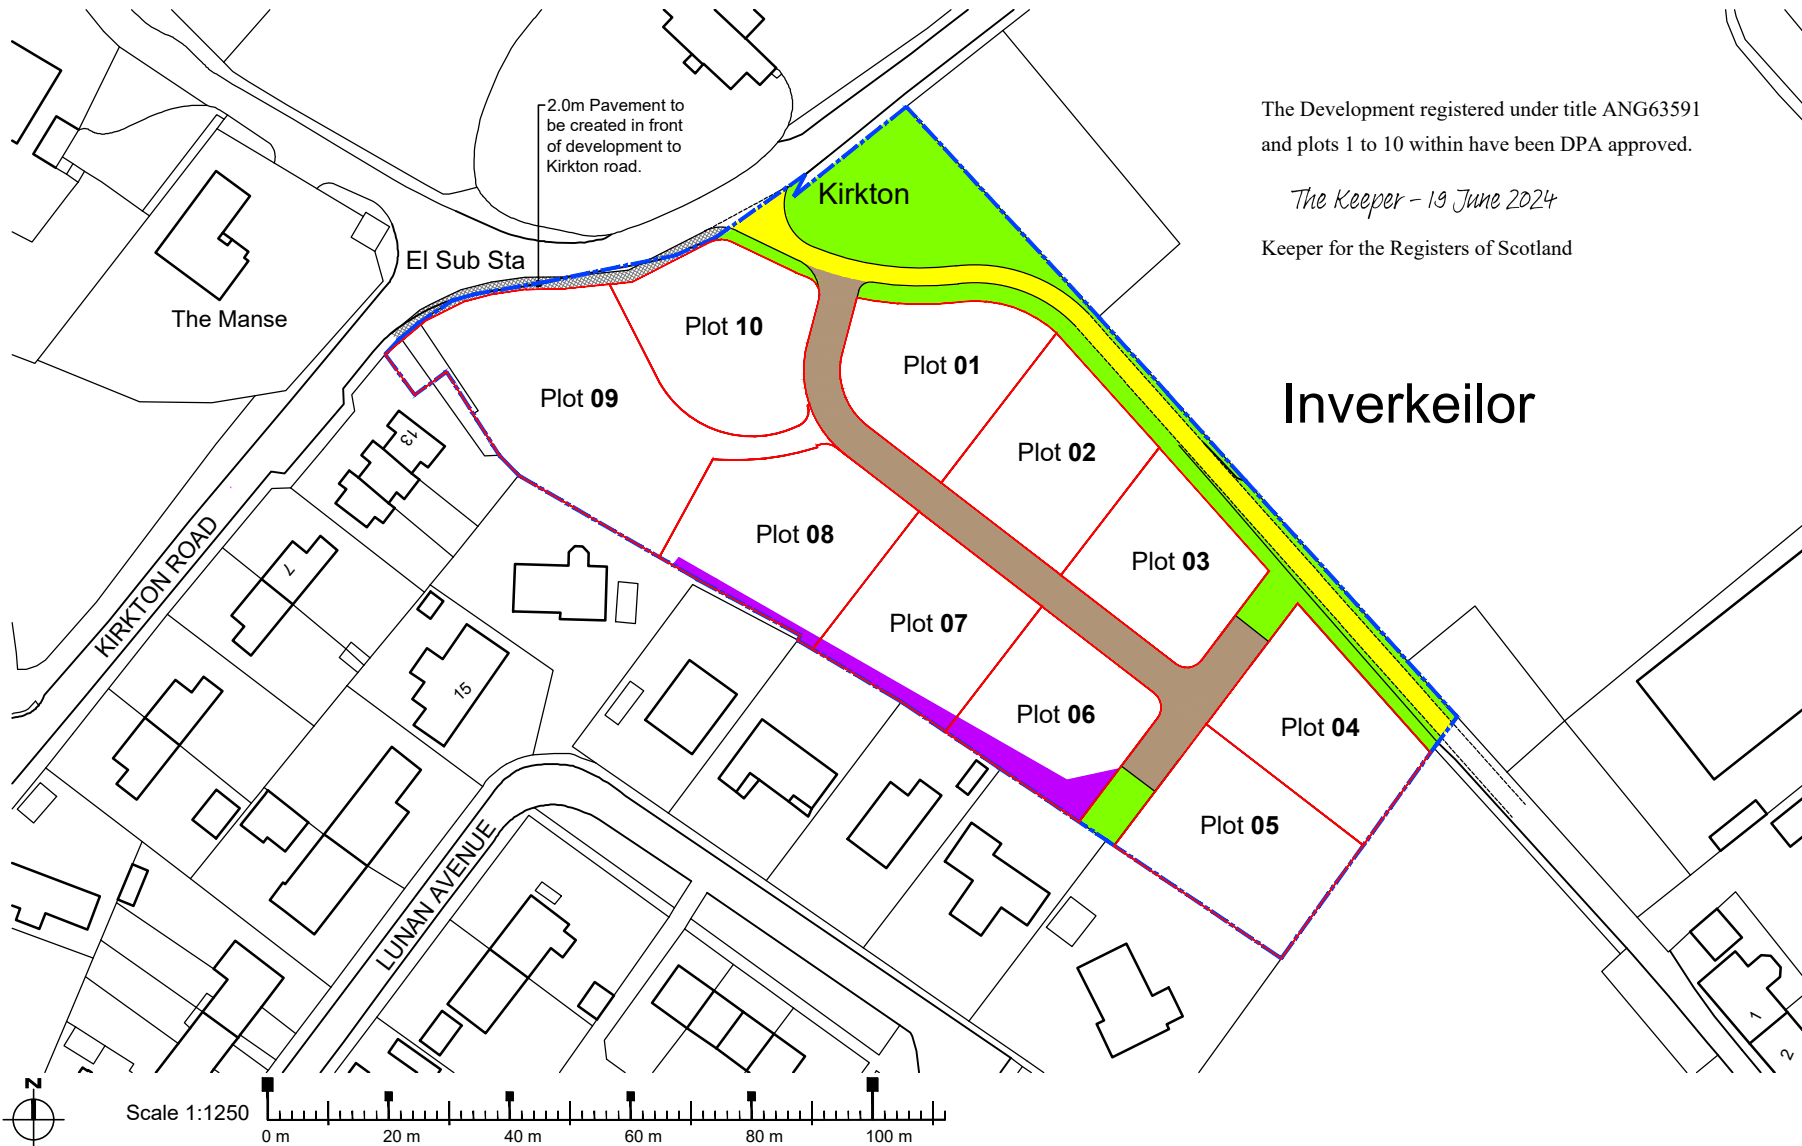

2.0m Pavement to be created in front of development to Kirkton road.

The Development registered under title ANG63591 and plots 1 to 10 within have been DPA approved.

The Keeper - 13 June 2024

Keeper for the Registers of Scotland

Inverkeilor

THIS DRAWING IS COPYRIGHT OF VOIGT ARCHITECTS LIMITED. FOR CONSTRUCTION PURPOSES DO NOT SCALE THIS DRAWING. ALL DIMENSIONS AND LEVELS TO BE CHECKED ON SITE. DISCREPANCIES TO BE REPORTED TO VOIGT ARCHITECTS LIMITED BEFORE PROCEEDING. IF IN ANY DOUBT ABOUT INFORMATION ON THIS DRAWING, CONTACT VOIGT ARCHITECTS LIMITED.

DRAWING TITLE

Deed Plan - Whole Site (Plots 1-10)

SCALE: 1:1,250 @ A4
DATE: July 2023
DRAWN BY: JR

DEED PLAN
4184-DP-01 Ver 5
STATUS: DWG NO