


© This drawing is Copyright and the property of Cruden Homes (East) Ltd
 It may not be reproduced or disclosed to a third party without written consent.

This is the Plan referred to in the foregoing offer by Burness Paul LLP (on behalf of Cruden Homes East) Limited

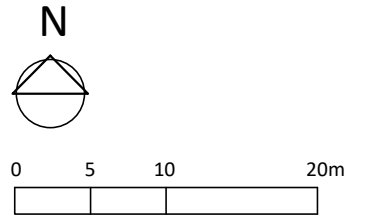


- Development boundary
- Link Group site
- Retained Cruden site

The Development coloured pink and registered under title REN158824 has been DPA approved.

The Keeper - 15 May 2024

Keeper for the Registers of Scotland

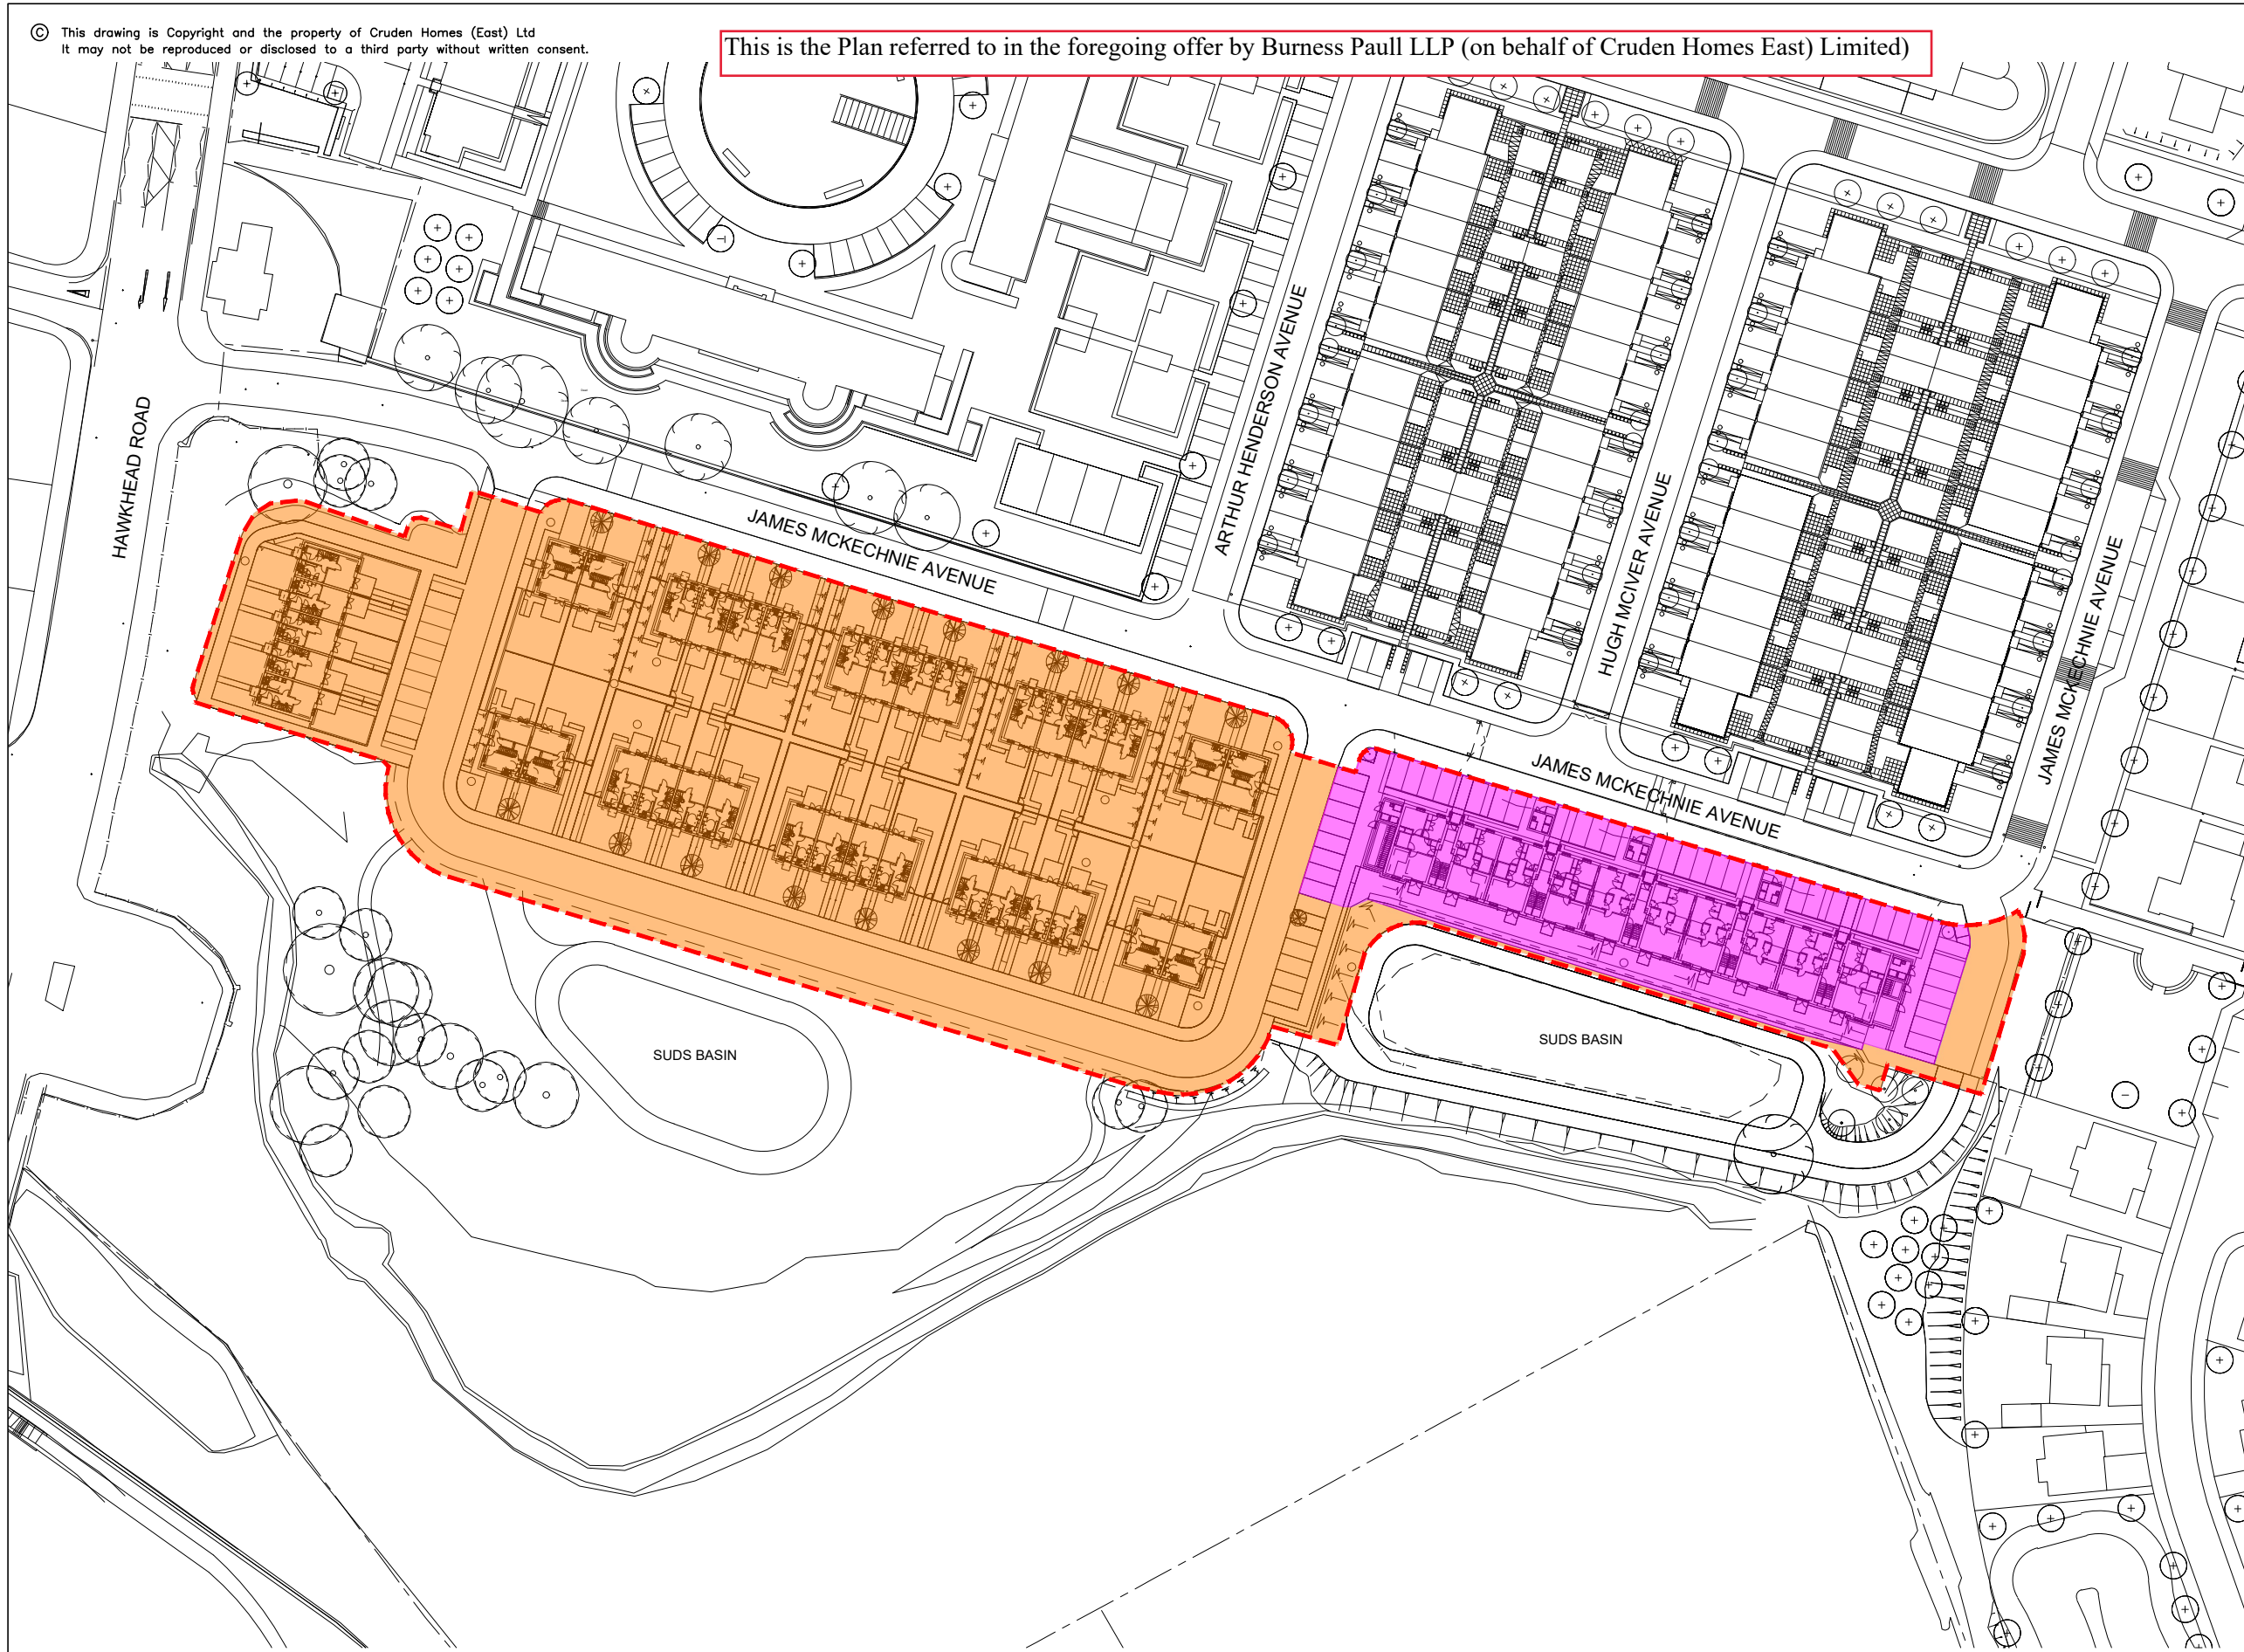

Project	Hawkhead, phase 14	Drawing No.	1714(LG)004	Rev	-
Drawing	Link title plan	Status	INFORMATION		
Scale	1:1000 @ A3	Drawn	KH	Date	30/11/23