

Drainage/Suds area.
See Engineers details

Tree root protection areas.

Tree root protection areas.

Open space

Existing Woodland to be retained


Ecotech Architecture
Office 26
Fraserburgh Business Centre
South Harbour Road
Fraserburgh
AB43 9TN
liam@ecotecharchitecture.co.uk

CLIENT:
Colaren Homes


SITE:
Northwoods
Mintlaw

TITLE:
Title Deed Plan - Phase 9

SCALE AT A1:	DATE: 13/12/2024	DRAWN: LR
PROJECT NO: NWT	DRAWING NO: 05	REVISION: 2

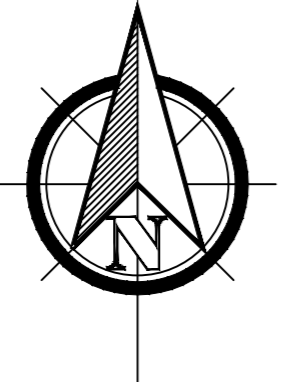

Block Plan : Scale 1 : 500

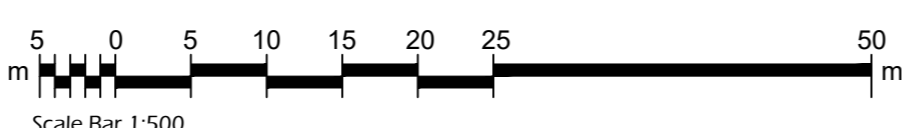

The development registered under title ABN118059 and plots 159, 160, 164 to 186 within have been DPA approved on behalf of:

The Keeper - 30 January 2025

Keeper for the Registers of Scotland

Please note: Plot number '172/173' should be considered, and referred to, as a single plot number. Similarly, '180/181' should be considered, and referred to, as a single plot number.