



Reference: 0988972/NC

Version: 4.0

Date: June 2023

Co-ordinates at Centre:

Easting: 371,188



Northing: 645,998

Scale:

1:500

Paper Size:

A4

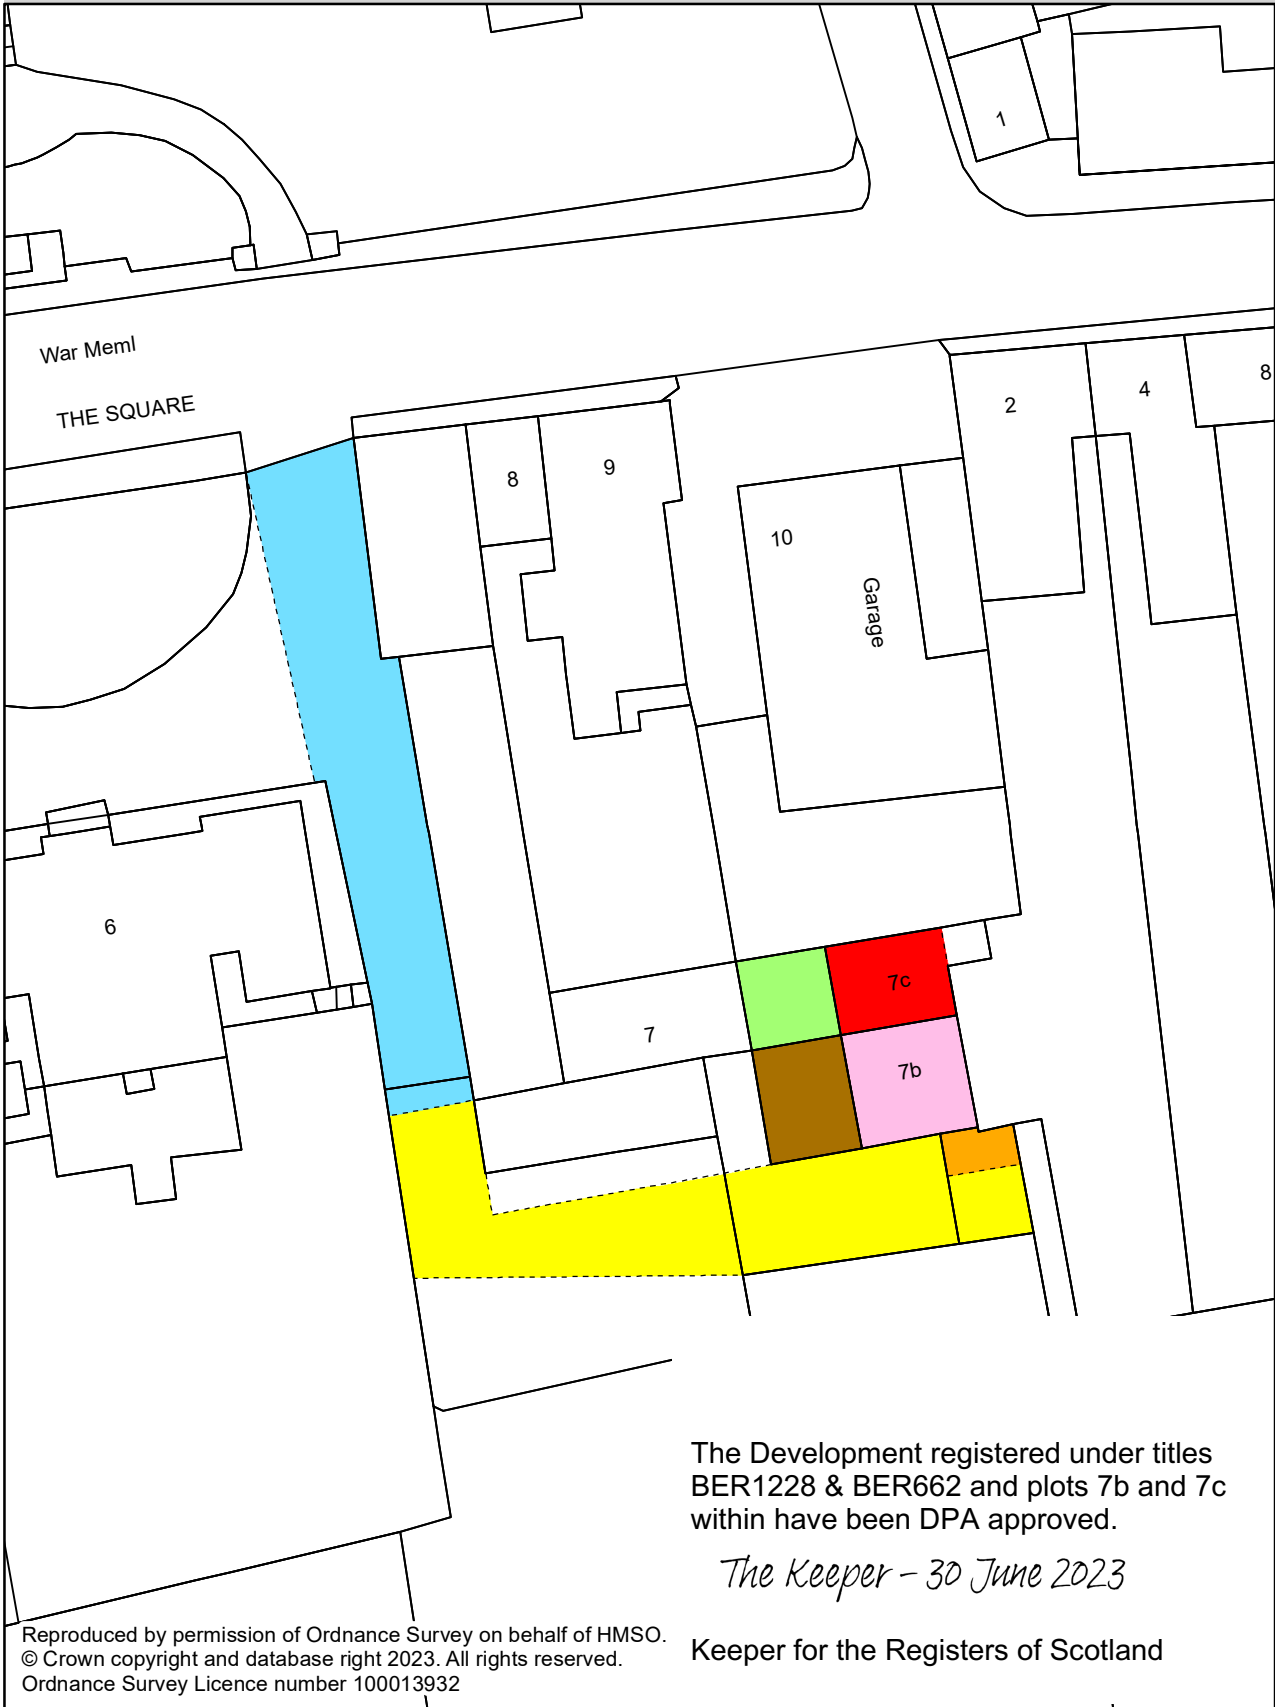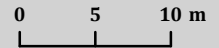

The Development registered under titles
BER1228 & BER662 and plots 7b and 7c
within have been DPA approved.

The Keeper - 30 June 2023