


The Development registered under Title REN149790 and plots 1 to 32 within have been DPA approved by:

D. McIntyre - 10th September 2020

INVERKIP GLEBE

Danielle McIntyre (DPA Officer)

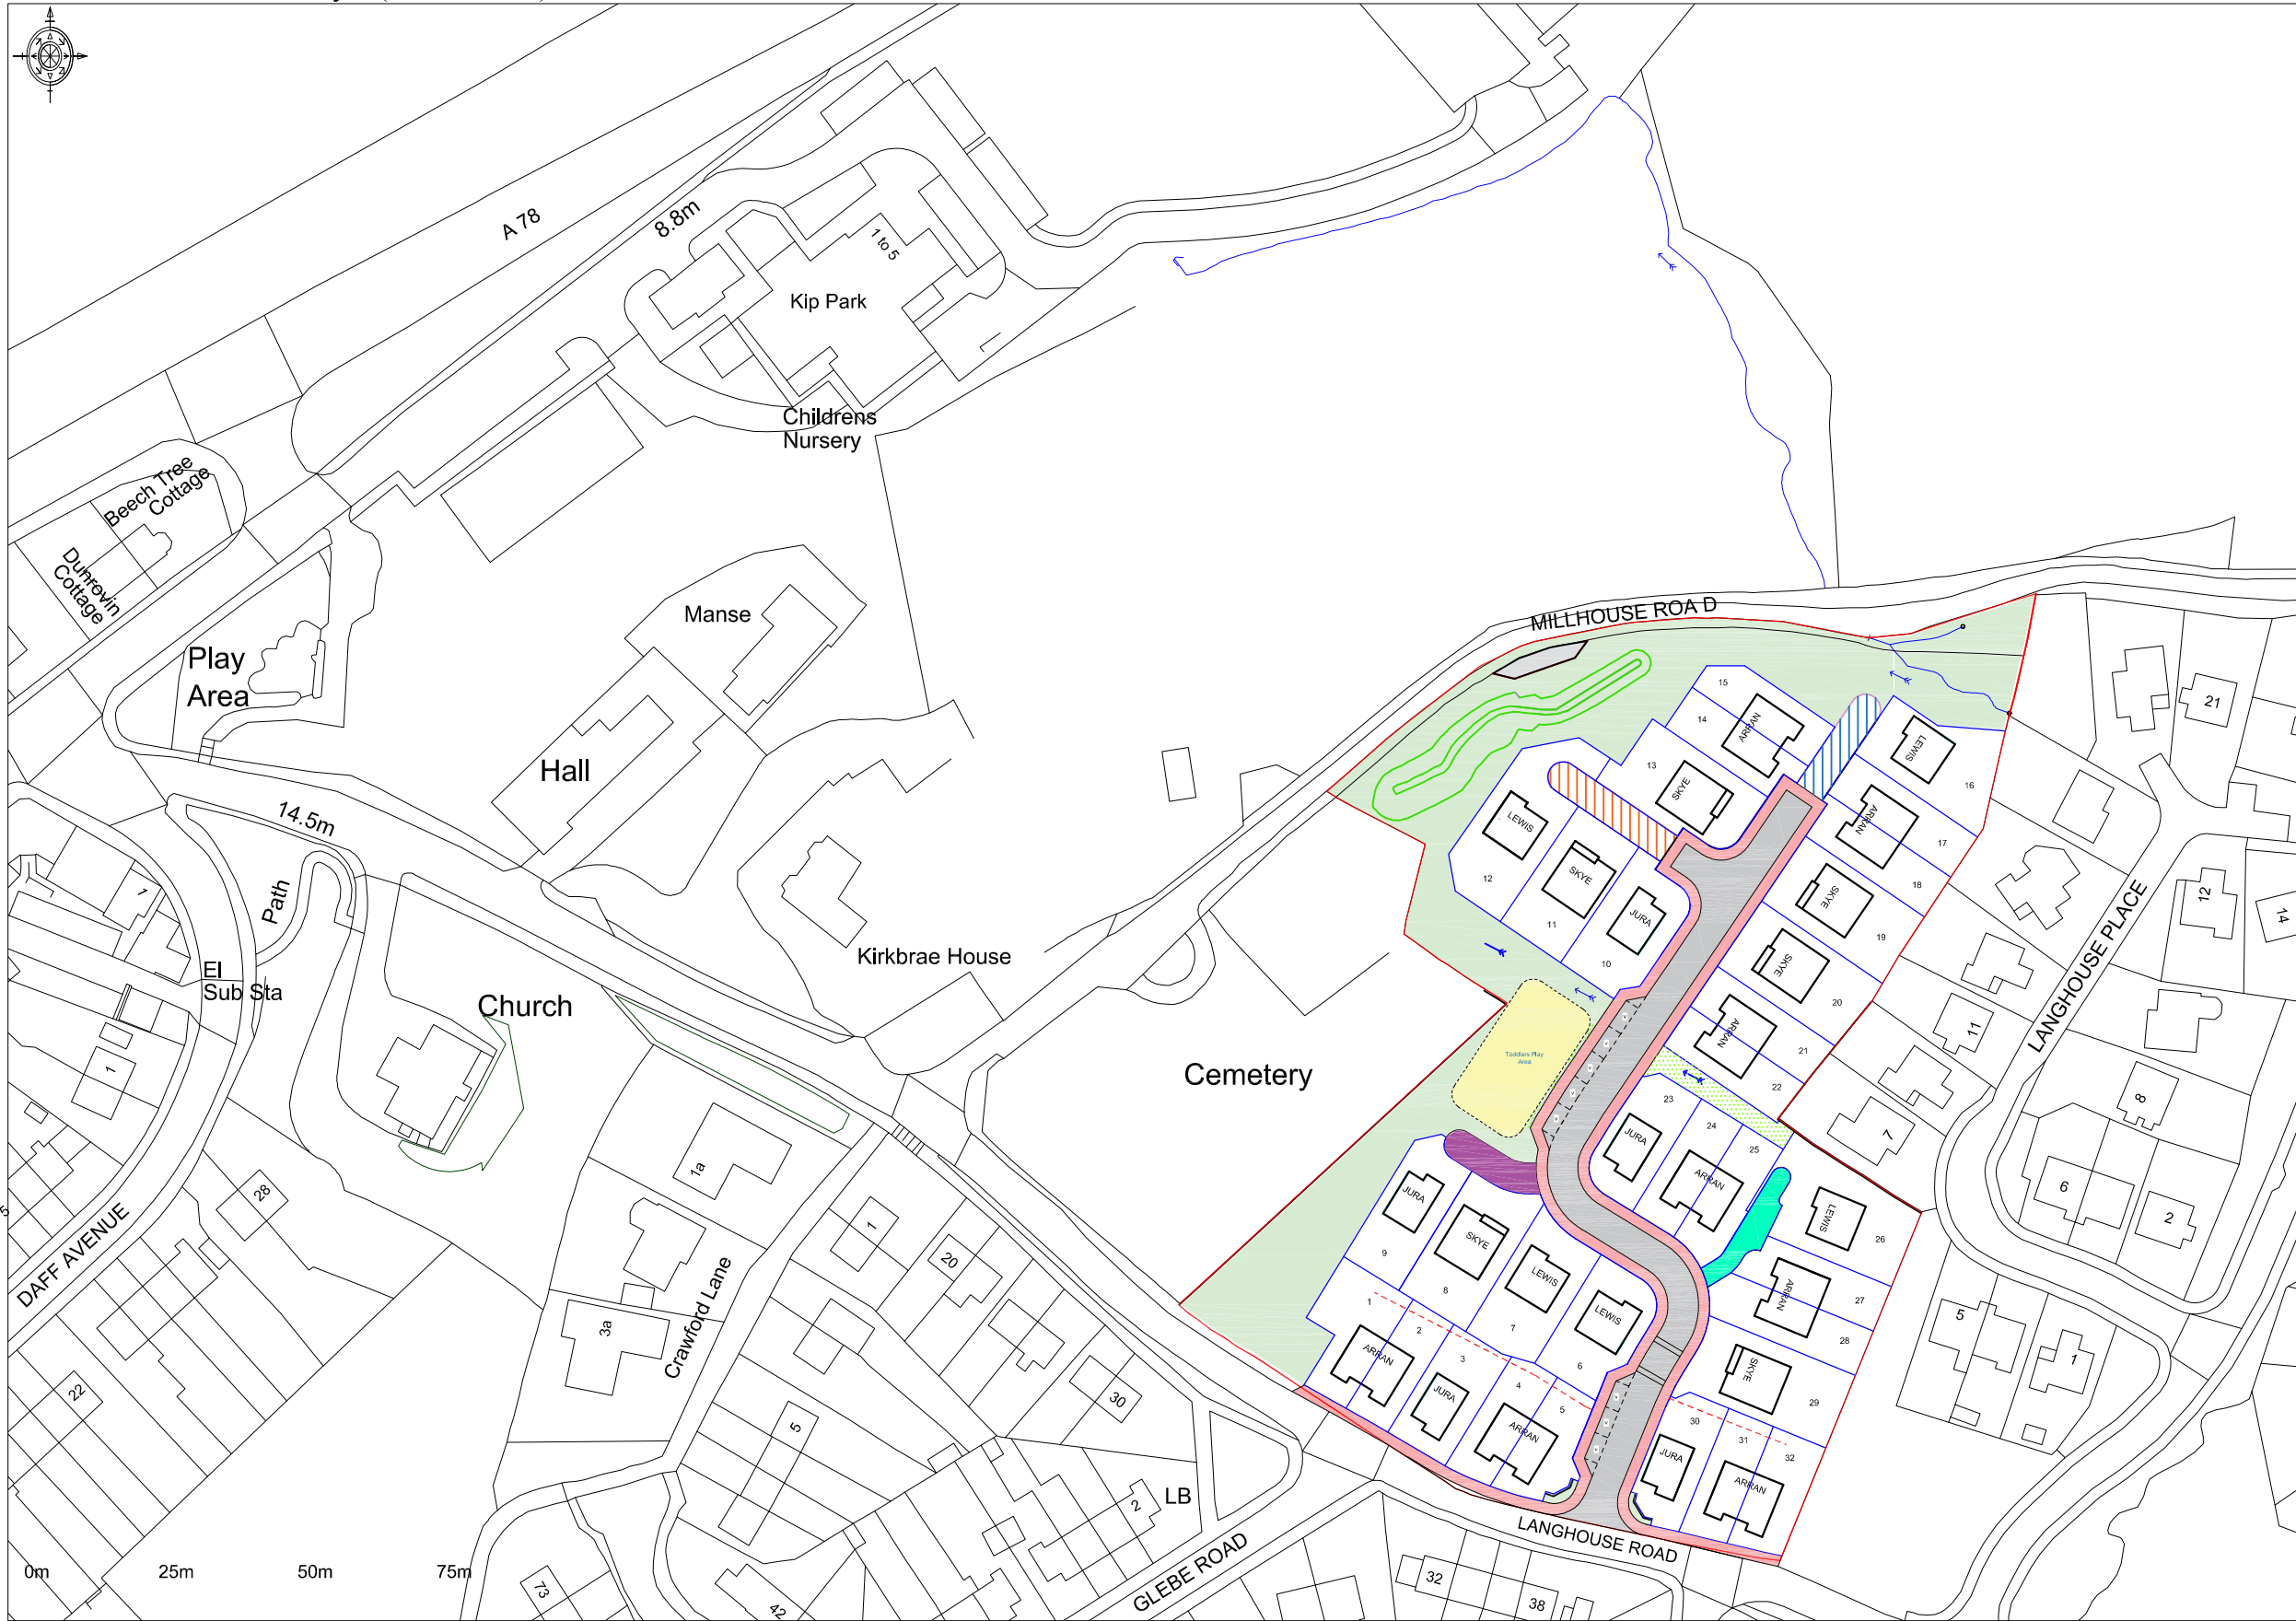

- TITLE BOUNDARY
- PRIVATE DRIVEWAY COMMON TO PLOTS 15/16/17 (hatched to indicate surface water wayleave)
- PRIVATE DRIVEWAY COMMON TO PLOTS 10/11/12 (hatched to indicate surface water wayleave)
- PRIVATE DRIVEWAY COMMON TO PLOTS 8/9
- PRIVATE DRIVEWAY COMMON TO PLOTS 26/27
- OPEN SPACE
- ADOPTABLE ROAD & FOOTPATH
- TODDLERS PLAY AREA
- DRAINAGE SWALE
- PLOT FEU
- ENTRANCE WALL + OPEN SPACE
- PRIVATE S.W. COLLECTOR PIPE SERVING PLOTS 1 - 5
- PRIVATE S.W. COLLECTOR PIPE SERVING PLOTS 30 - 32

F Aug 2020 KJC Side fence amended at plot 01 / Side fence at plot 12 extended to follow retaining structure / Rear fence at plot 13 amended to suit
 REV | DATE | BY | DESCRIPTION



PROJECT
Langhouse Road, Inverkip
 DRAWING TITLE
DEVELOPMENT PLAN

SCALE **1:1250** DATE **Nov 2019**

DRAWN **SS** CHECKED

FILE REF: -	DRAWING NO: DPA_1	REV F
----------------	-----------------------------	-----------------