
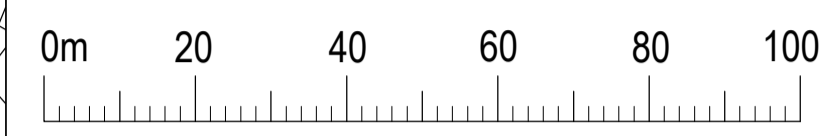


NOTES
DO NOT SCALE DRAWINGS

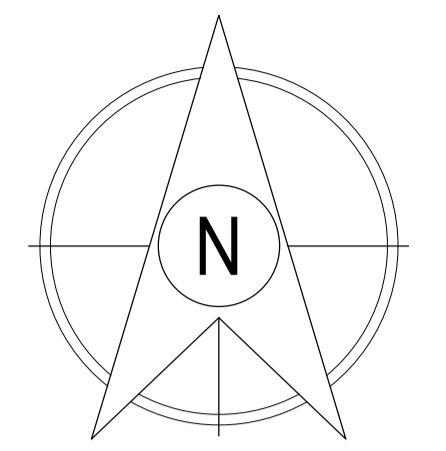

scale bar 1:1000

Legend

- Blue/Solid - Site Boundary
- Red/Solid - Plot Boundary
- Phase 3 & 4 Boundary
- Pink - Roads, footpaths and visitor parking to be adopted by Local / Statutory Authority.
- Dark Green - Service strip/verge to be adopted and maintained by Local / Statutory Authority.
- Light Green - Public open space and other ground to be maintained by factor.
- Light Yellow - Suds basin vested with and maintained by Scottish Water - Land transferred to Scottish Water.
- Dark Orange - Shared driveway - Plot 229-230
- Box Hatch - Scottish Water servitude & services wayleave.
- Cross Straight Hatch - Service wayleave.

The Development registered under Title STG16805 and plots 16 to 17, 41 to 61, 84 to 97 & 201 to 233 within have been DPA approved on behalf of:

The Keeper - 2nd February 2024

Keeper for the Registers of Scotland

A 29.01.2023 Red line at plot 207; landscape areas clarified. GP

REVISIONS

LEGAL

ogilvie

HOMES

Ogilvie Homes Ltd, Ogilvie House,
Pirnhall Business Park,
Stirling, FK7 8ES
Tel: 01786 811811 Fax: 01786 816935

PROJECT
McAuley Brae, Plan

DRAWING
Deed of Conditions Plan
Phase 3 & 4

SCALE 1:1000 (A1)			
DATE 23.10.2023	JOB No. J0117	DRAWING No. (DC)104	REV. A
DRAWN BY GP			