

PLOTS TO BE REGISTERED FOR - HUT OWNERS BIRD'S KNAPP, CORBIE INVERKEILOR. DD11 5ST

**PLOT BOUNDARIES**  
LAND OWNED BY TRUST P1,P2,P3,P4,P5,P6,P7,P8,P9,P10 & P11

RIGHT OF WAY GRANTED FOR P1, P2, P3, P4, P5, P6, P7, P8, P9, P10 & P11

RIGHT OF WAY GRANTED FOR P1 & P2

RIGHT OF WAY GRANTED FOR P1,P2,P3,P4,P5,P6 & P7

CORBIE PLOTS JULY 2024 - all plots BIRD'S KNAPP, CORBIE INVERKEILOR. DD11 5ST

REV A JULY 2024

**OWNERSHIP KEY**

- P1 - OWNED BY LEADINGHAM
- P2 - OWNED BY MARSHALL
- P3 - OWNED BY MURRAY/WALKER
- P4 - OWNED BY WALKER
- P5 - OWNED BY SMITH
- P6 - OWNED BY PORTEOUS
- P7 - OWNED BY CROMBIE
- P8 - OWNED BY McARTHUR
- P9 - OWNED BY REID
- P10 - OWNED BY JACKSON
- P11 - OWNED BY McLEAN

- CL1 - COMMON LAND 1 OWNED BY P9 & P11
- CL2 - COMMON LAND 2 OWNED BY P7 & P8
- CL3 - COMMON LAND 3 OWNED BY P3,P4,P5 & P6

- SD5 - SEA DEFENCE OWNED BY P5,P6,P7 & P8



- CP1 - CAR PARKING AREA OWNED BY P1, P2, P3, P4, P5, P6, P7,P8, P9 & P11

Land controlled by Gray-Dale, South Mains of Ethie

LWMST

BOUNDARY WALL

SCALE

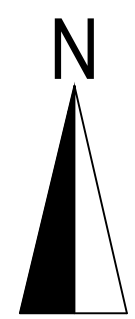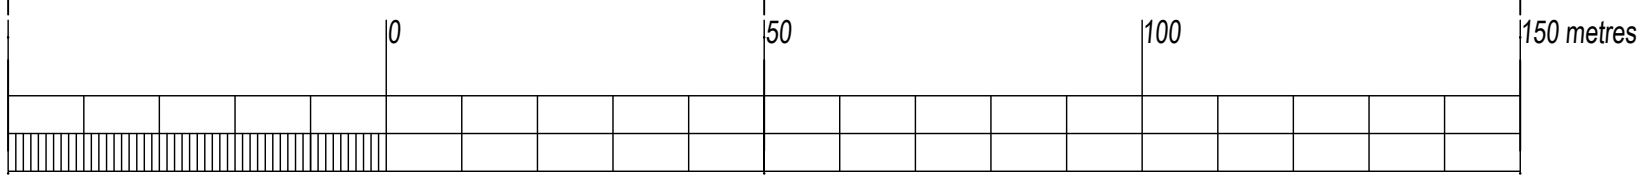

The Development registered under title ANG87917 and plots 1 to 11 within have been DPA approved.

The Keeper - 30 July 2024  
Keeper for the Registers of Scotland

**DEEDS PLAN - SCALE 1:1000 @A2**