


TORVEAN, INVERNESS

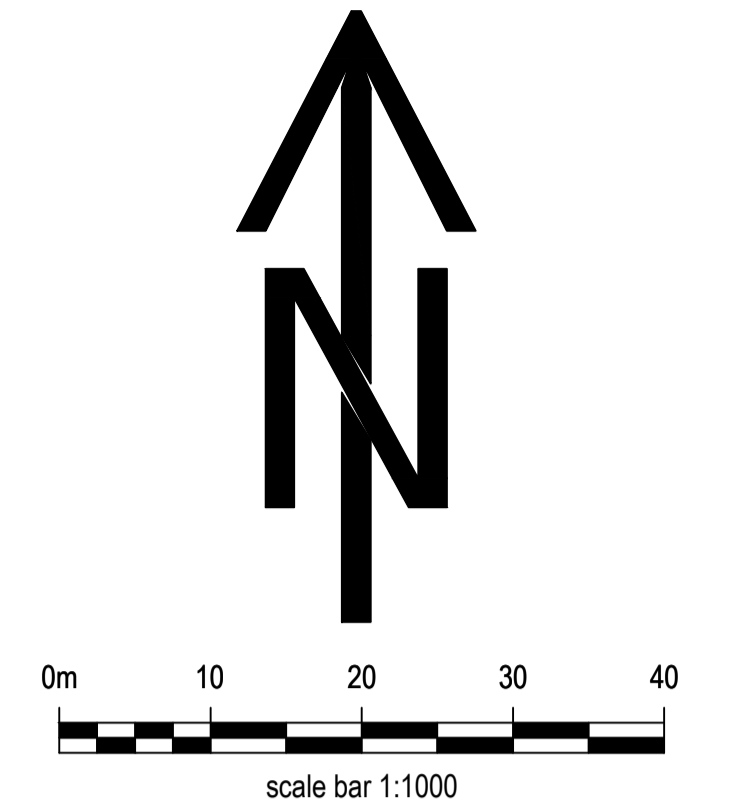


The Development registered under title INV52596 and plots 1, 2, 29 to 52, 55, 56, 59, 63 to 90 & 102 to 114 within have been DPA approved.

The Keeper - 30 January 2025

Keeper for the Registers of Scotland

- KEY:**
- Legal Development Boundary
 - Plot Feu Boundary
 - Open Space / Landscape Areas
 - Adopted Road
 - Adopted Service Strip
 - Shared Footway
 - Shared Driveway Plots: 1 - 4
 - Shared Driveway Plots: 9 - 10
 - Shared Driveway Plots: 55 - 60
 - Shared Driveway Plots: 68 - 73 & 84 - 88
 - Shared Driveway Plots: 74-75
 - Shared Driveway Plots: 76-77
 - # Allocated Parking
 - v Visitor Parking
 - Bin Collection Points
 - Sub-station Location

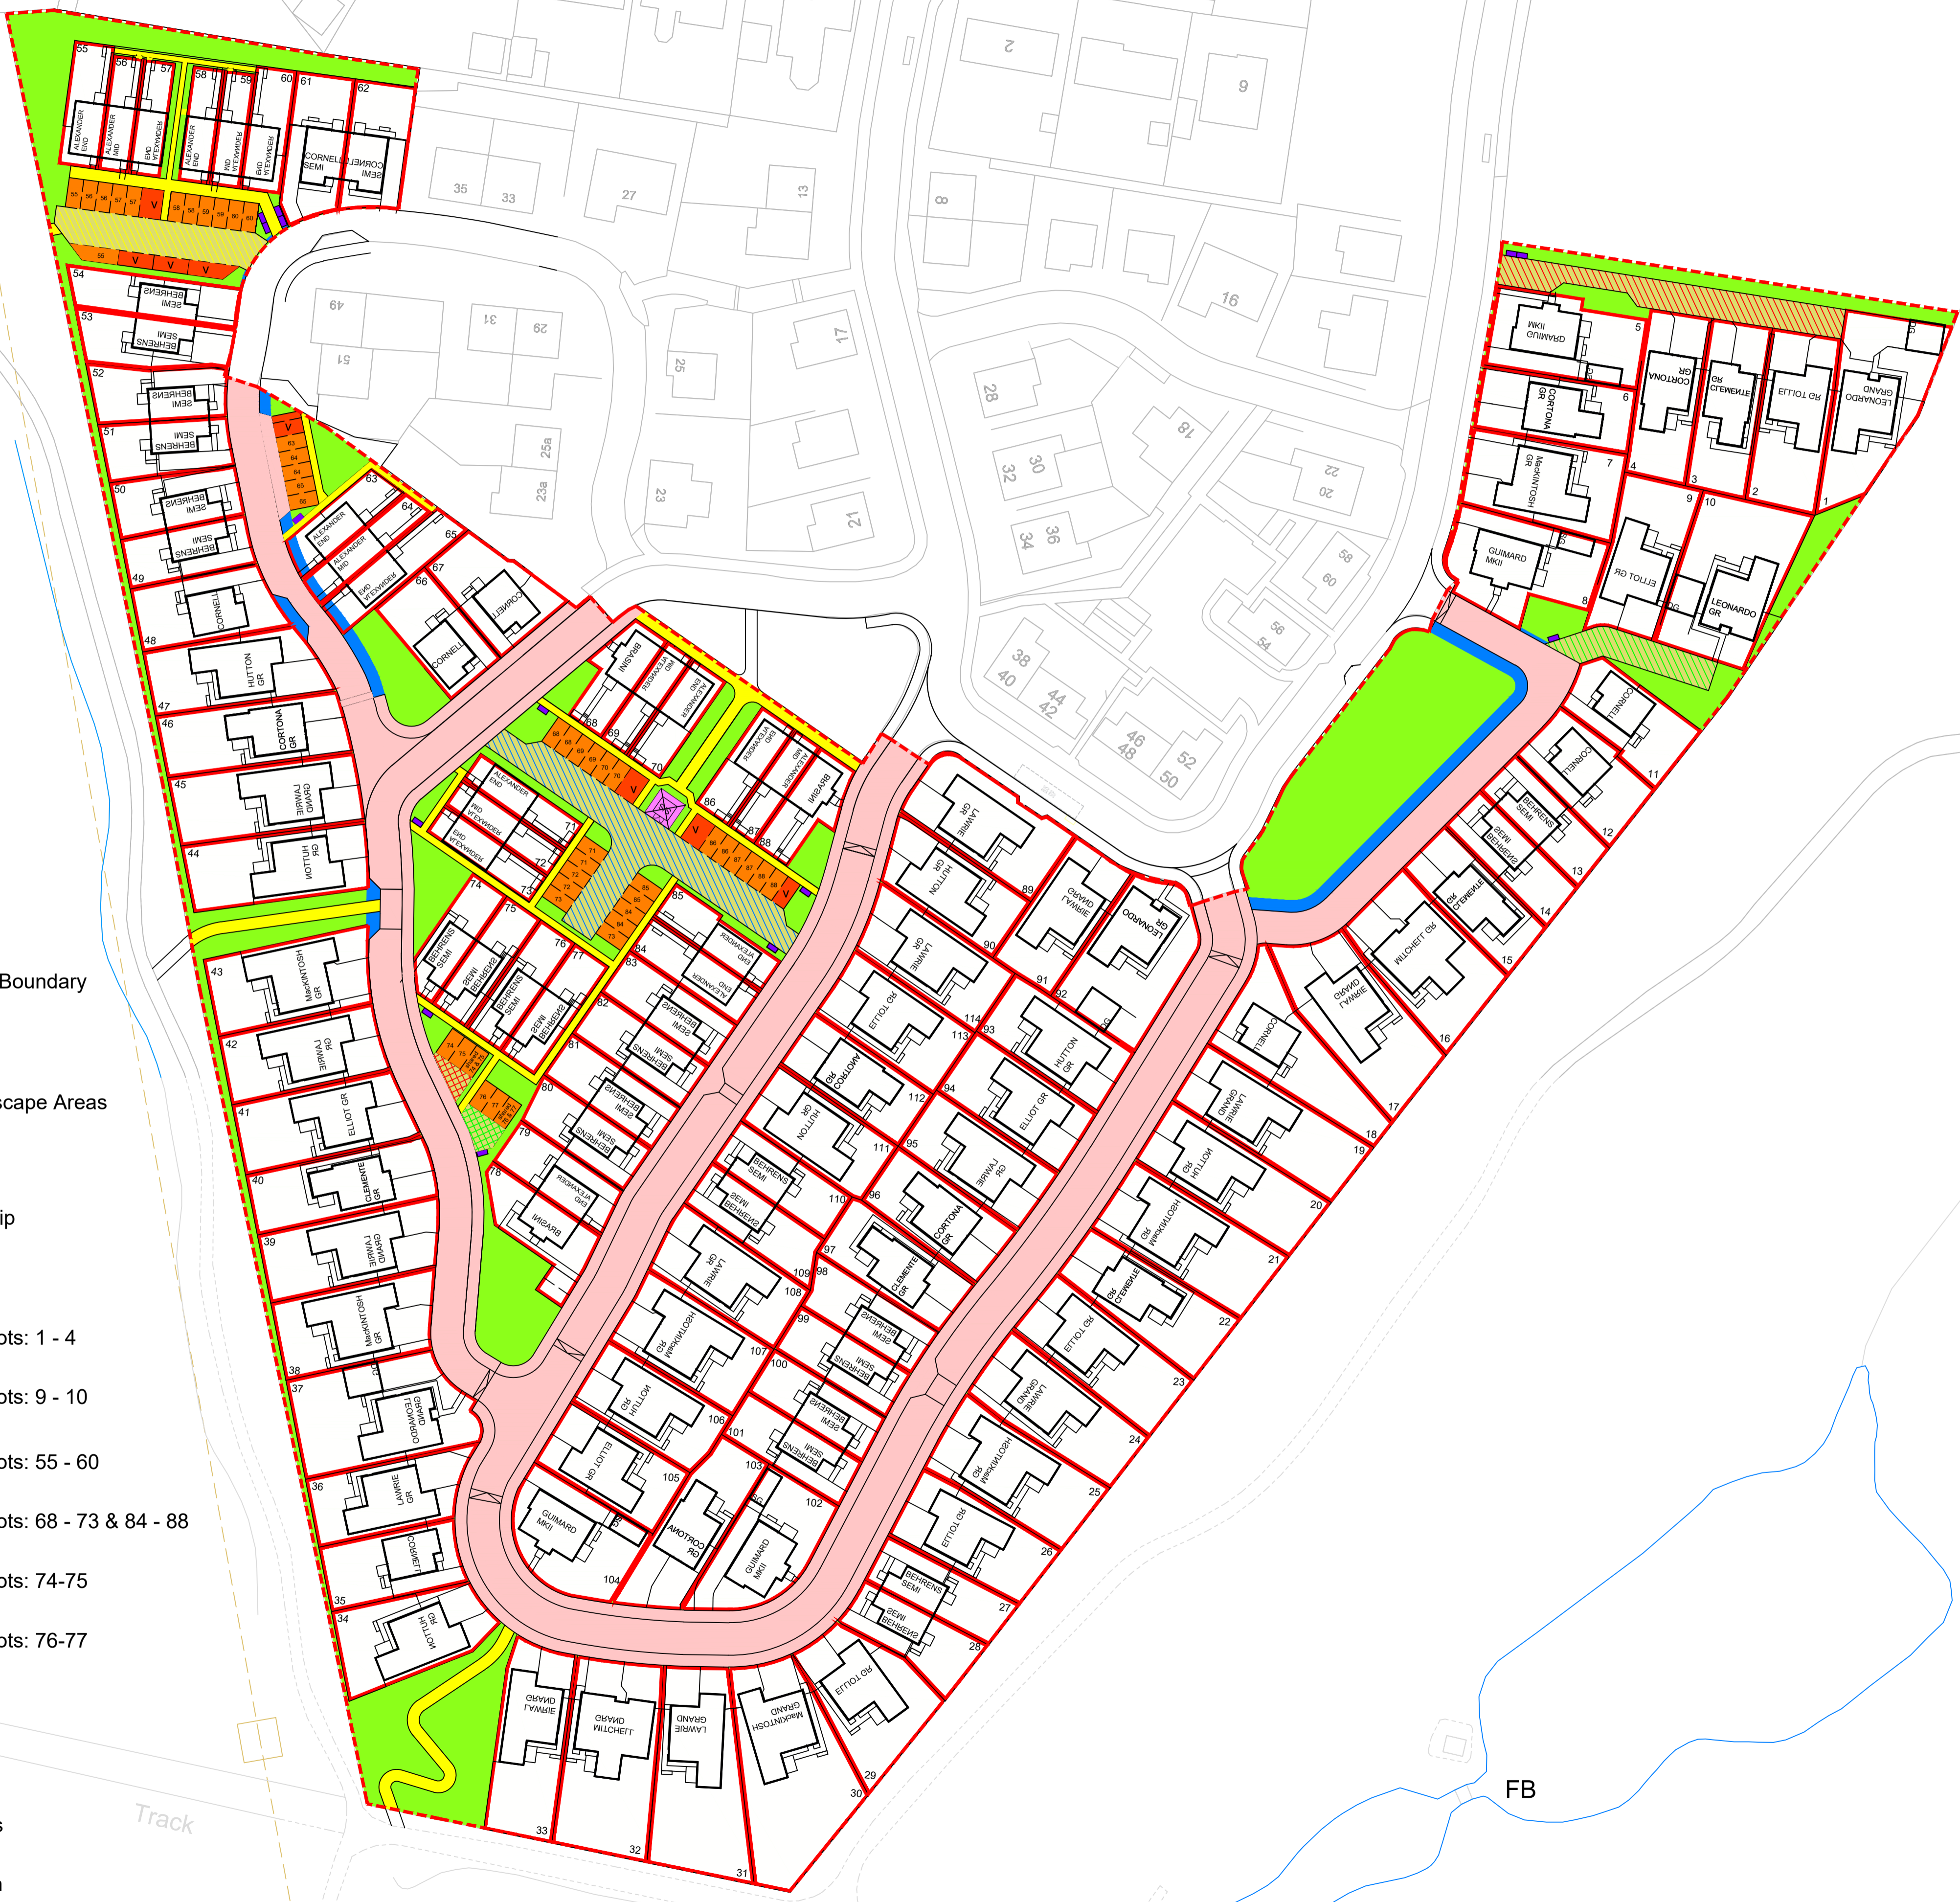

G	PLOTS 63-65 ALLOCATED PARKING AMENDED	Jan 25	JM
F	PLOTS 74-77 SHARED DRIVEWAY ADDED	Jul 22	AM
E	ALLOCATED PARKING SHARED NOTE REVISED	Jul 22	AM
D	ALLOCATED PARKING NUMBERS ADDED	Jul 22	AM
C	ADOPTED SERVICE STRIP ADDED TO PLOTS 63-65	Jul 22	AM
B	REDLINE BOUNDARY REVISED AT PLOTS 63-67	Jun 22	JM
A	REDLINE BOUNDARY REVISED AT PLOTS 1 & 30-33 AND DISABLED SPACE MOVED AT P55-60	May 22	AM

No.	Revision	Date	By
-----	----------	------	----



Robertson House, Castle Business Park, Stirling FK9 4TZ
 Tel: 01786 431600 Fax: 01786 431650
 Email: info@robertson.co.uk
 www.robertsonhomes.co.uk

Project Title:
**TORVEAN
 INVERNESS**

Drawing Title:
DEED OF CONDITIONS

Scale at A3: 1:1250	Date: APR 22
Drawn: AM	Checked: JM

Drawing No. TOR-DOC-001	Rev: G
-----------------------------------	------------------