


**Location**  
1 : 5000

**Scale convertor**

A1 Scale - A3 Scale		A1 Scale - A3 Scale	
1:1	1:2	1:5	1:10
1:10	1:20	1:25	1:50
1:50	1:100	1:100	1:200
1:250	1:500		

- Note:**
- THIS DRAWING IS TO BE READ IN CONJUNCTION WITH ALL RELEVANT ARCHITECTS AND ENGINEERS DRAWINGS AND SPECIFICATIONS
  - DO NOT SCALE THIS DRAWING. ANY AMBIGUITIES, OMISSIONS AND ERRORS ON DRAWINGS SHALL BE BROUGHT TO THE AUTHOR'S ATTENTION IMMEDIATELY. ALL DIMENSIONS MUST BE CHECKED/VERIFIED ON SITE.
  - ALL DIMENSIONS ARE IN MILLIMETRES UNLESS NOTED OTHERWISE
  - REFER TO 'DISCLAIMER FOR THE SHARING OF BUILDING INFORMATION MODELS' ON THE BIM SPLASH SCREEN

- KEY:**
- SITE BOUNDARY
  - PLOT 1
  - PLOT 2
  - PLOT 3 (EXISTING HOUSE)
  - SHARED AREA
  - SHARED AREA
  - SHARED ACCESS ROAD

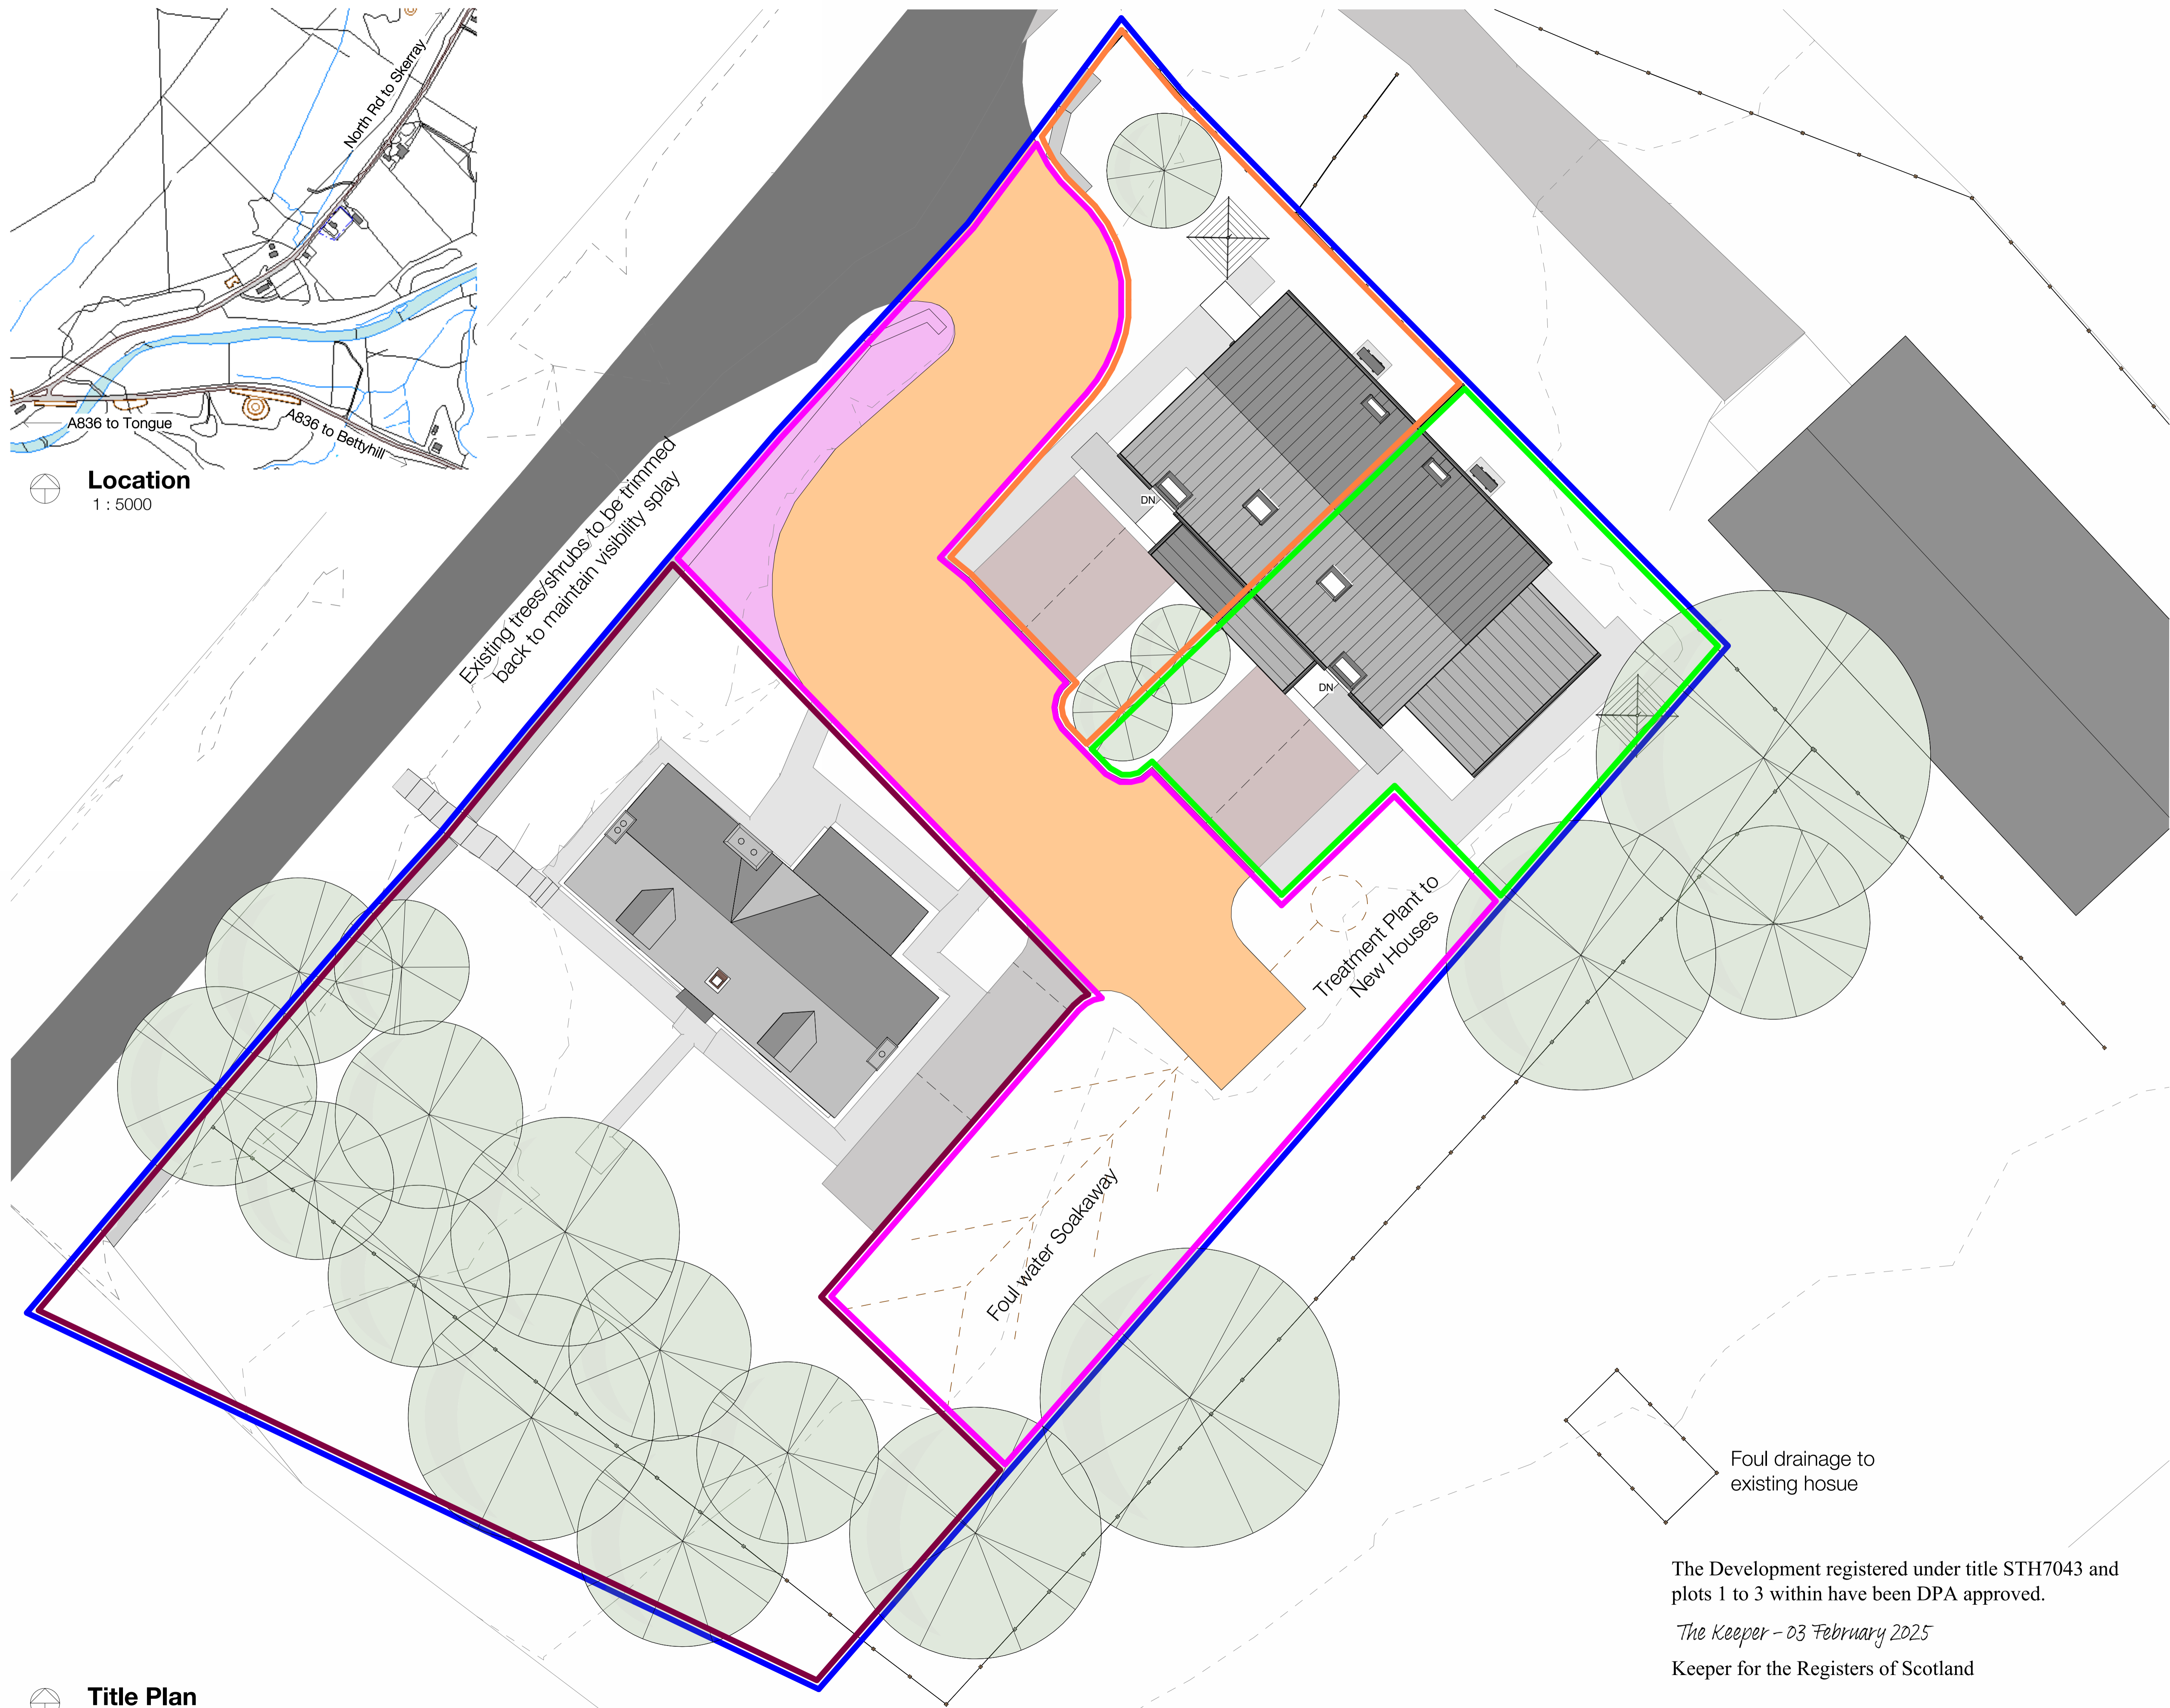

B	13/01/25	Updated as per client comments
A	30/08/24	Title Plan
Rev.	Date	Amendment

**oberlanders**  
Project Name  
Communities Housing Trust  
Borgie Affordable Housing

Title  
**Title Plan**

The Development registered under title STH7043 and plots 1 to 3 within have been DPA approved.

*The Keeper - 03 February 2025*

Keeper for the Registers of Scotland

**Information**

Drawing no.	Rev.
3036-OBE-ZZ-ZZ-D-A-980101	B
Drawn By	Project
AW	3036
Drawn date	Project
07/09/24	7NS
Scales @ A1	As indicated
	0131 225 9070
	E: mail@oberlanders.co.uk
	www.oberlanders.co.uk

**Title Plan**  
1 : 100