


The Development registered under title ABN148569 and plots 1 to 4 within have been DPA approved by:



Craig McFadden - 2 July 2021

Craig McFadden (DPA Officer)

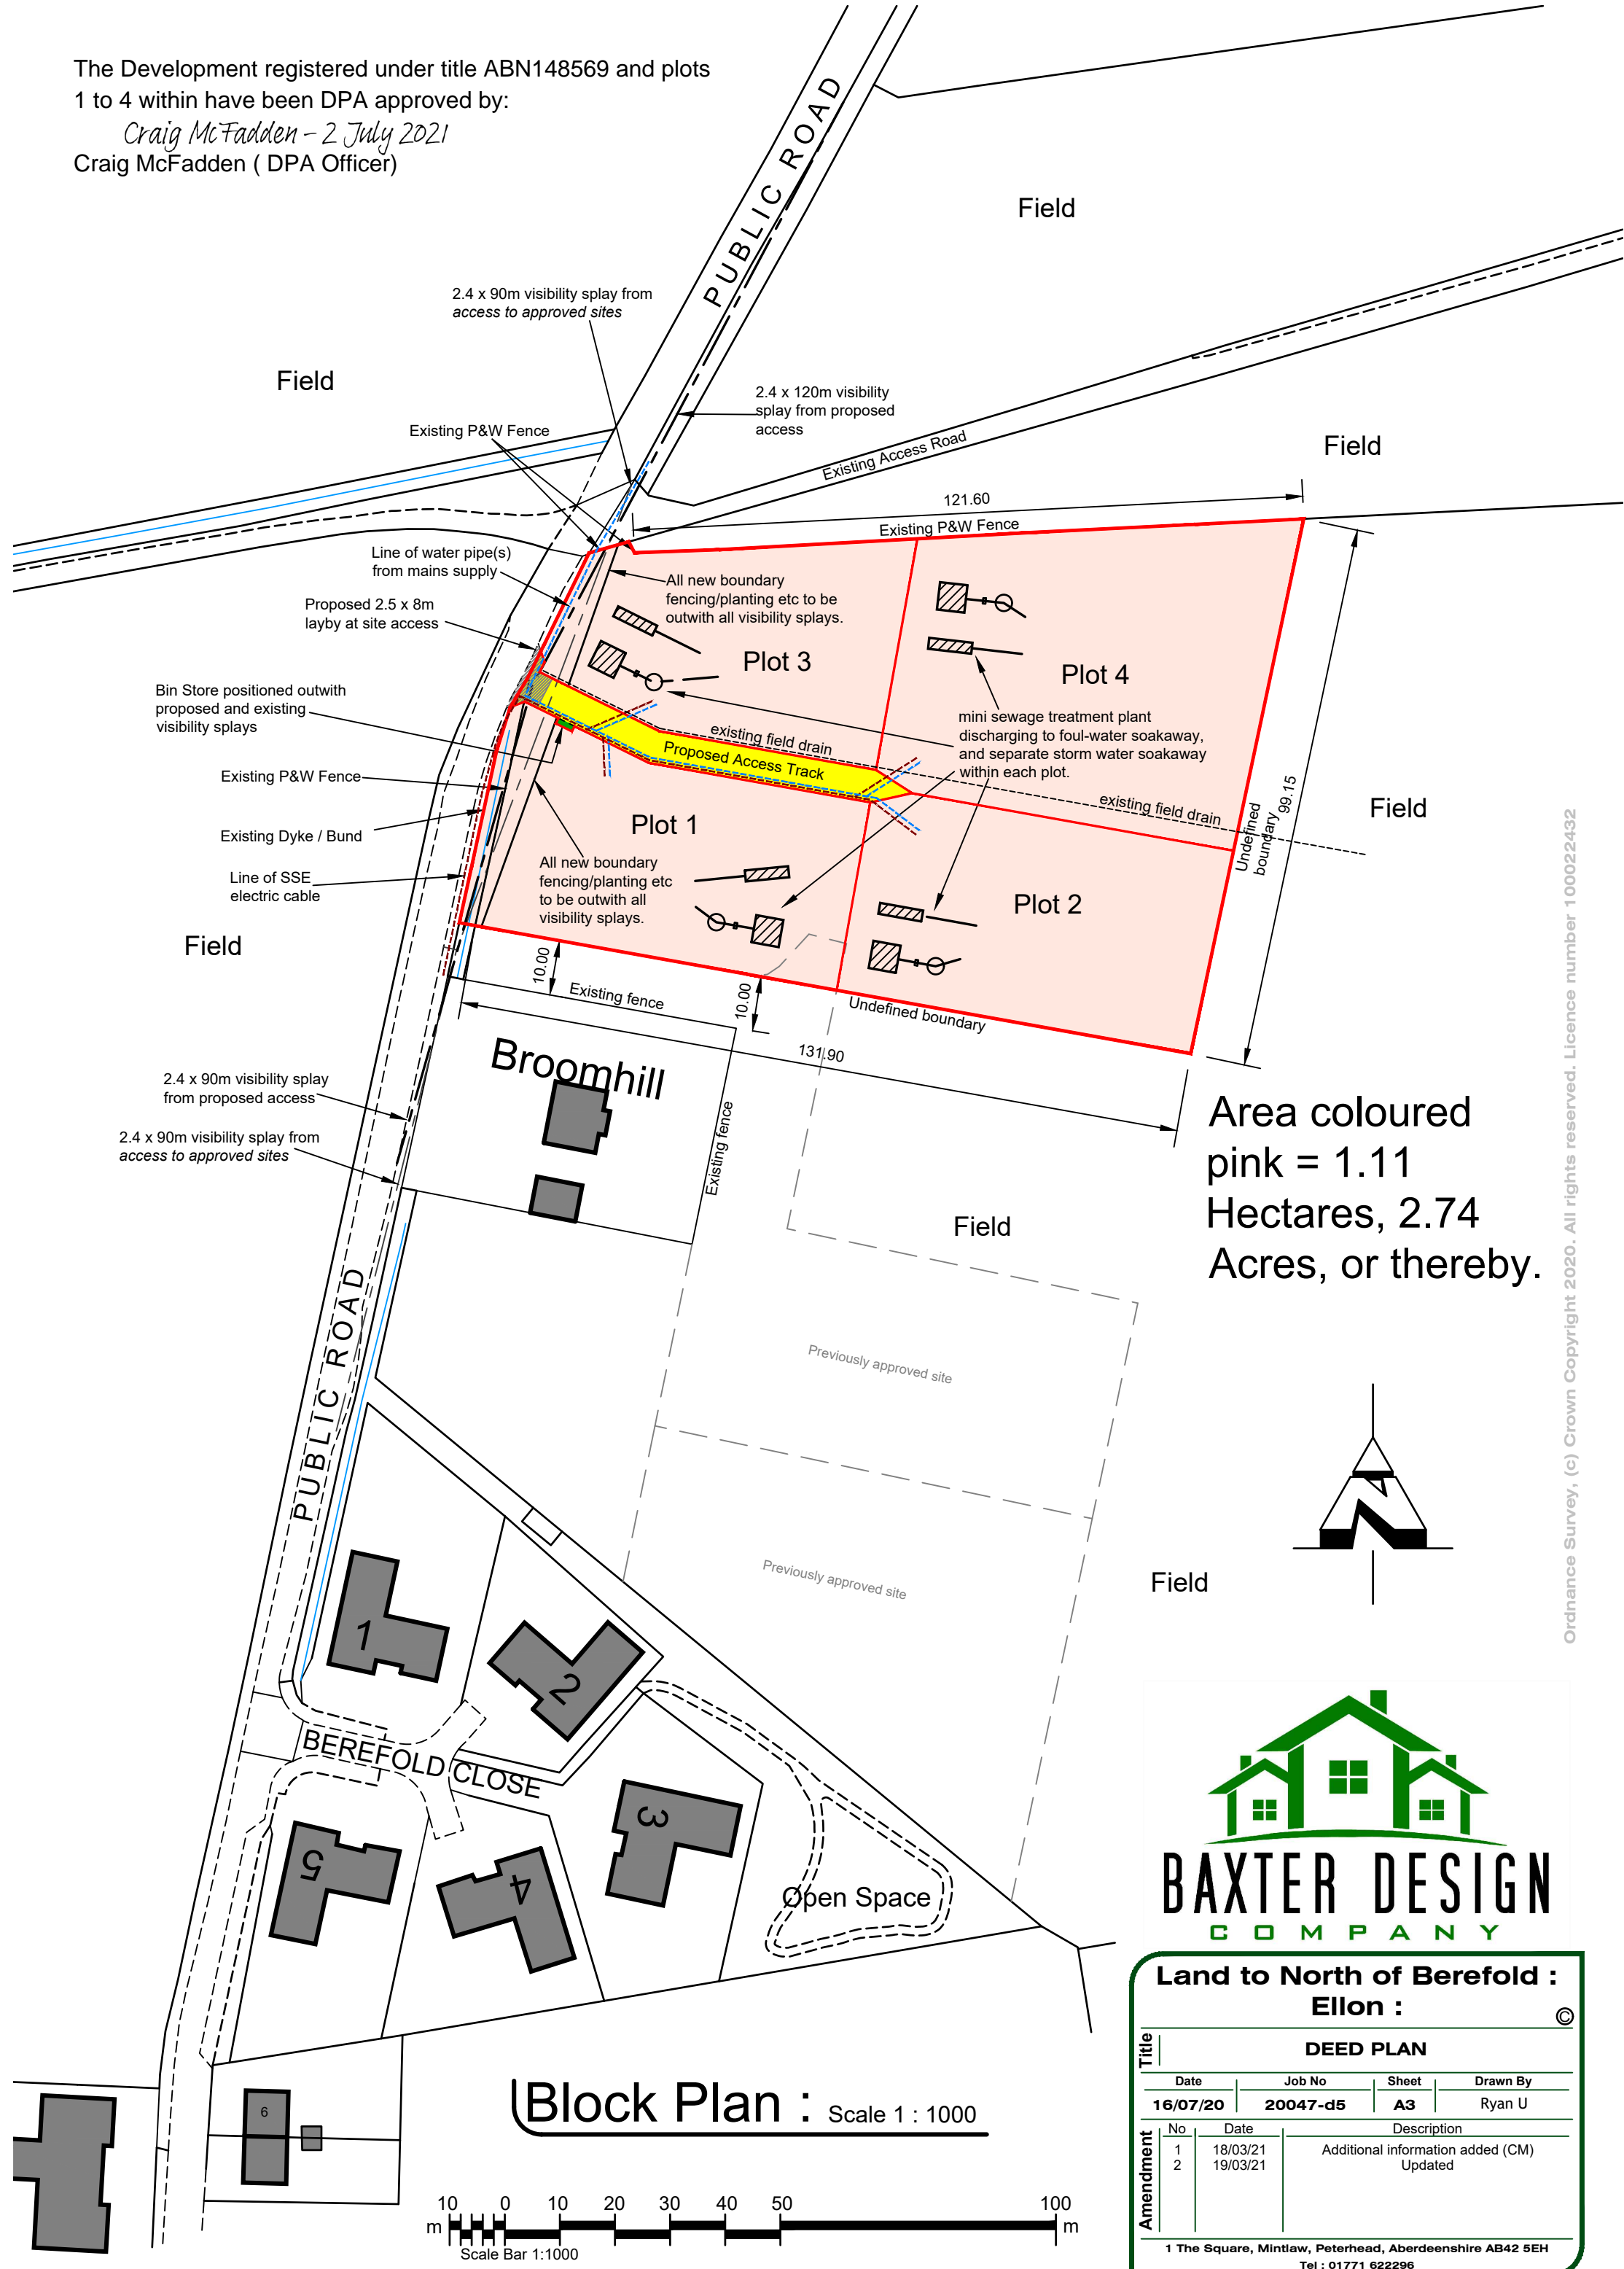

Area coloured pink = 1.11 Hectares, 2.74 Acres, or thereby.

Block Plan : Scale 1 : 1000

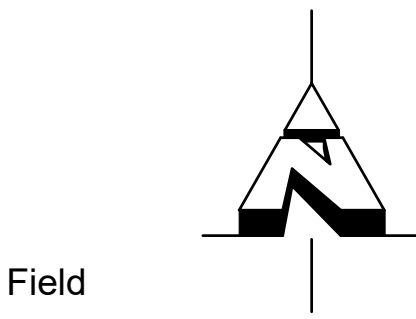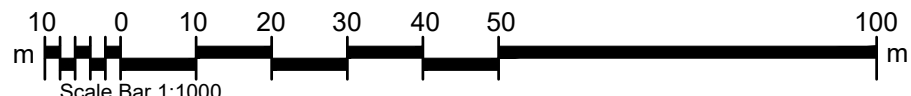

Land to North of Berefold : Ellon :

DEED PLAN			
Date	Job No	Sheet	Drawn By
16/07/20	20047-d5	A3	Ryan U
Amendment	No	Date	Description
	1	18/03/21	Additional information added (CM)
	2	19/03/21	Updated

1 The Square, Mintlaw, Peterhead, Aberdeenshire AB42 5EH
Tel : 01771 622296

Ordnance Survey, (c) Crown Copyright 2020. All rights reserved. Licence number 100022432