


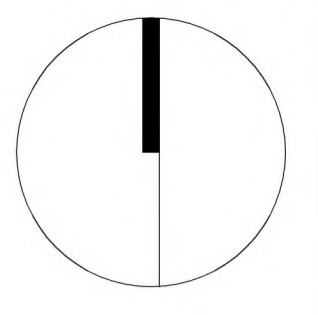

- KEY:
- Road to be adopted
 - Pavement to be adopted
 - Road to be non adopted
 - Pavement to be non adopted
 - Area to be landscaped
 - Shared access (plots 4/5, 6/7, 8/9, 66/67)
 - Verge to be adopted
 - Communal bin & cycle store serving flats

The Development registered under title ABN133558 and plots 7 to 9, 16, 22 to 49, 65 to 71 within have been DPA approved by:
Craig McFadden - 22 January 2019
 Craig McFadden (DPA Officer)



Notes:

FOR COMMENT		
Date	No	Description
06/12/17	E	Visitor, disabled and motorbike spaces noted, spaces allocated to flats now shown.
09/11/17	D	Minor amendments following feedback from Fairhurst
07/09/17	C	Colour of communal bin and bike store amended.
05/09/17	B	Minor amendments to "Cala Diamond" following meeting and discussions with client.
04/09/17	A	Minor amendments following feedback from client and solicitor.

Ordnance Survey material is reproduced with the permission of the controller of Her Majesty's Stationery Office
 Crown Copyright reserved


Project:
 Phase 1 Grandhome Development
 CALA Homes (North) Limited

Title:
 Site Layout Plan : Deed of Conditions
 Phase 1 (Ground Floor Flats)


Scale: 1:500 @ A1	Date: Aug. '17
Drawn:	Computer File:
Drawing No: 10524 / L(9)01	Rev: E

HALLIDAY FRASER MUNRO
 CHARTERED ARCHITECTS • PLANNING CONSULTANTS
 ABERDEEN • BELFAST • DUNDEE • EDINBURGH • LEEDS • LONDON

CARDEN CHURCH, 6 CARDEN PLACE, ABERDEEN AB10 1UR
 TEL: (01224) 388700 FAX: (01224) 388777

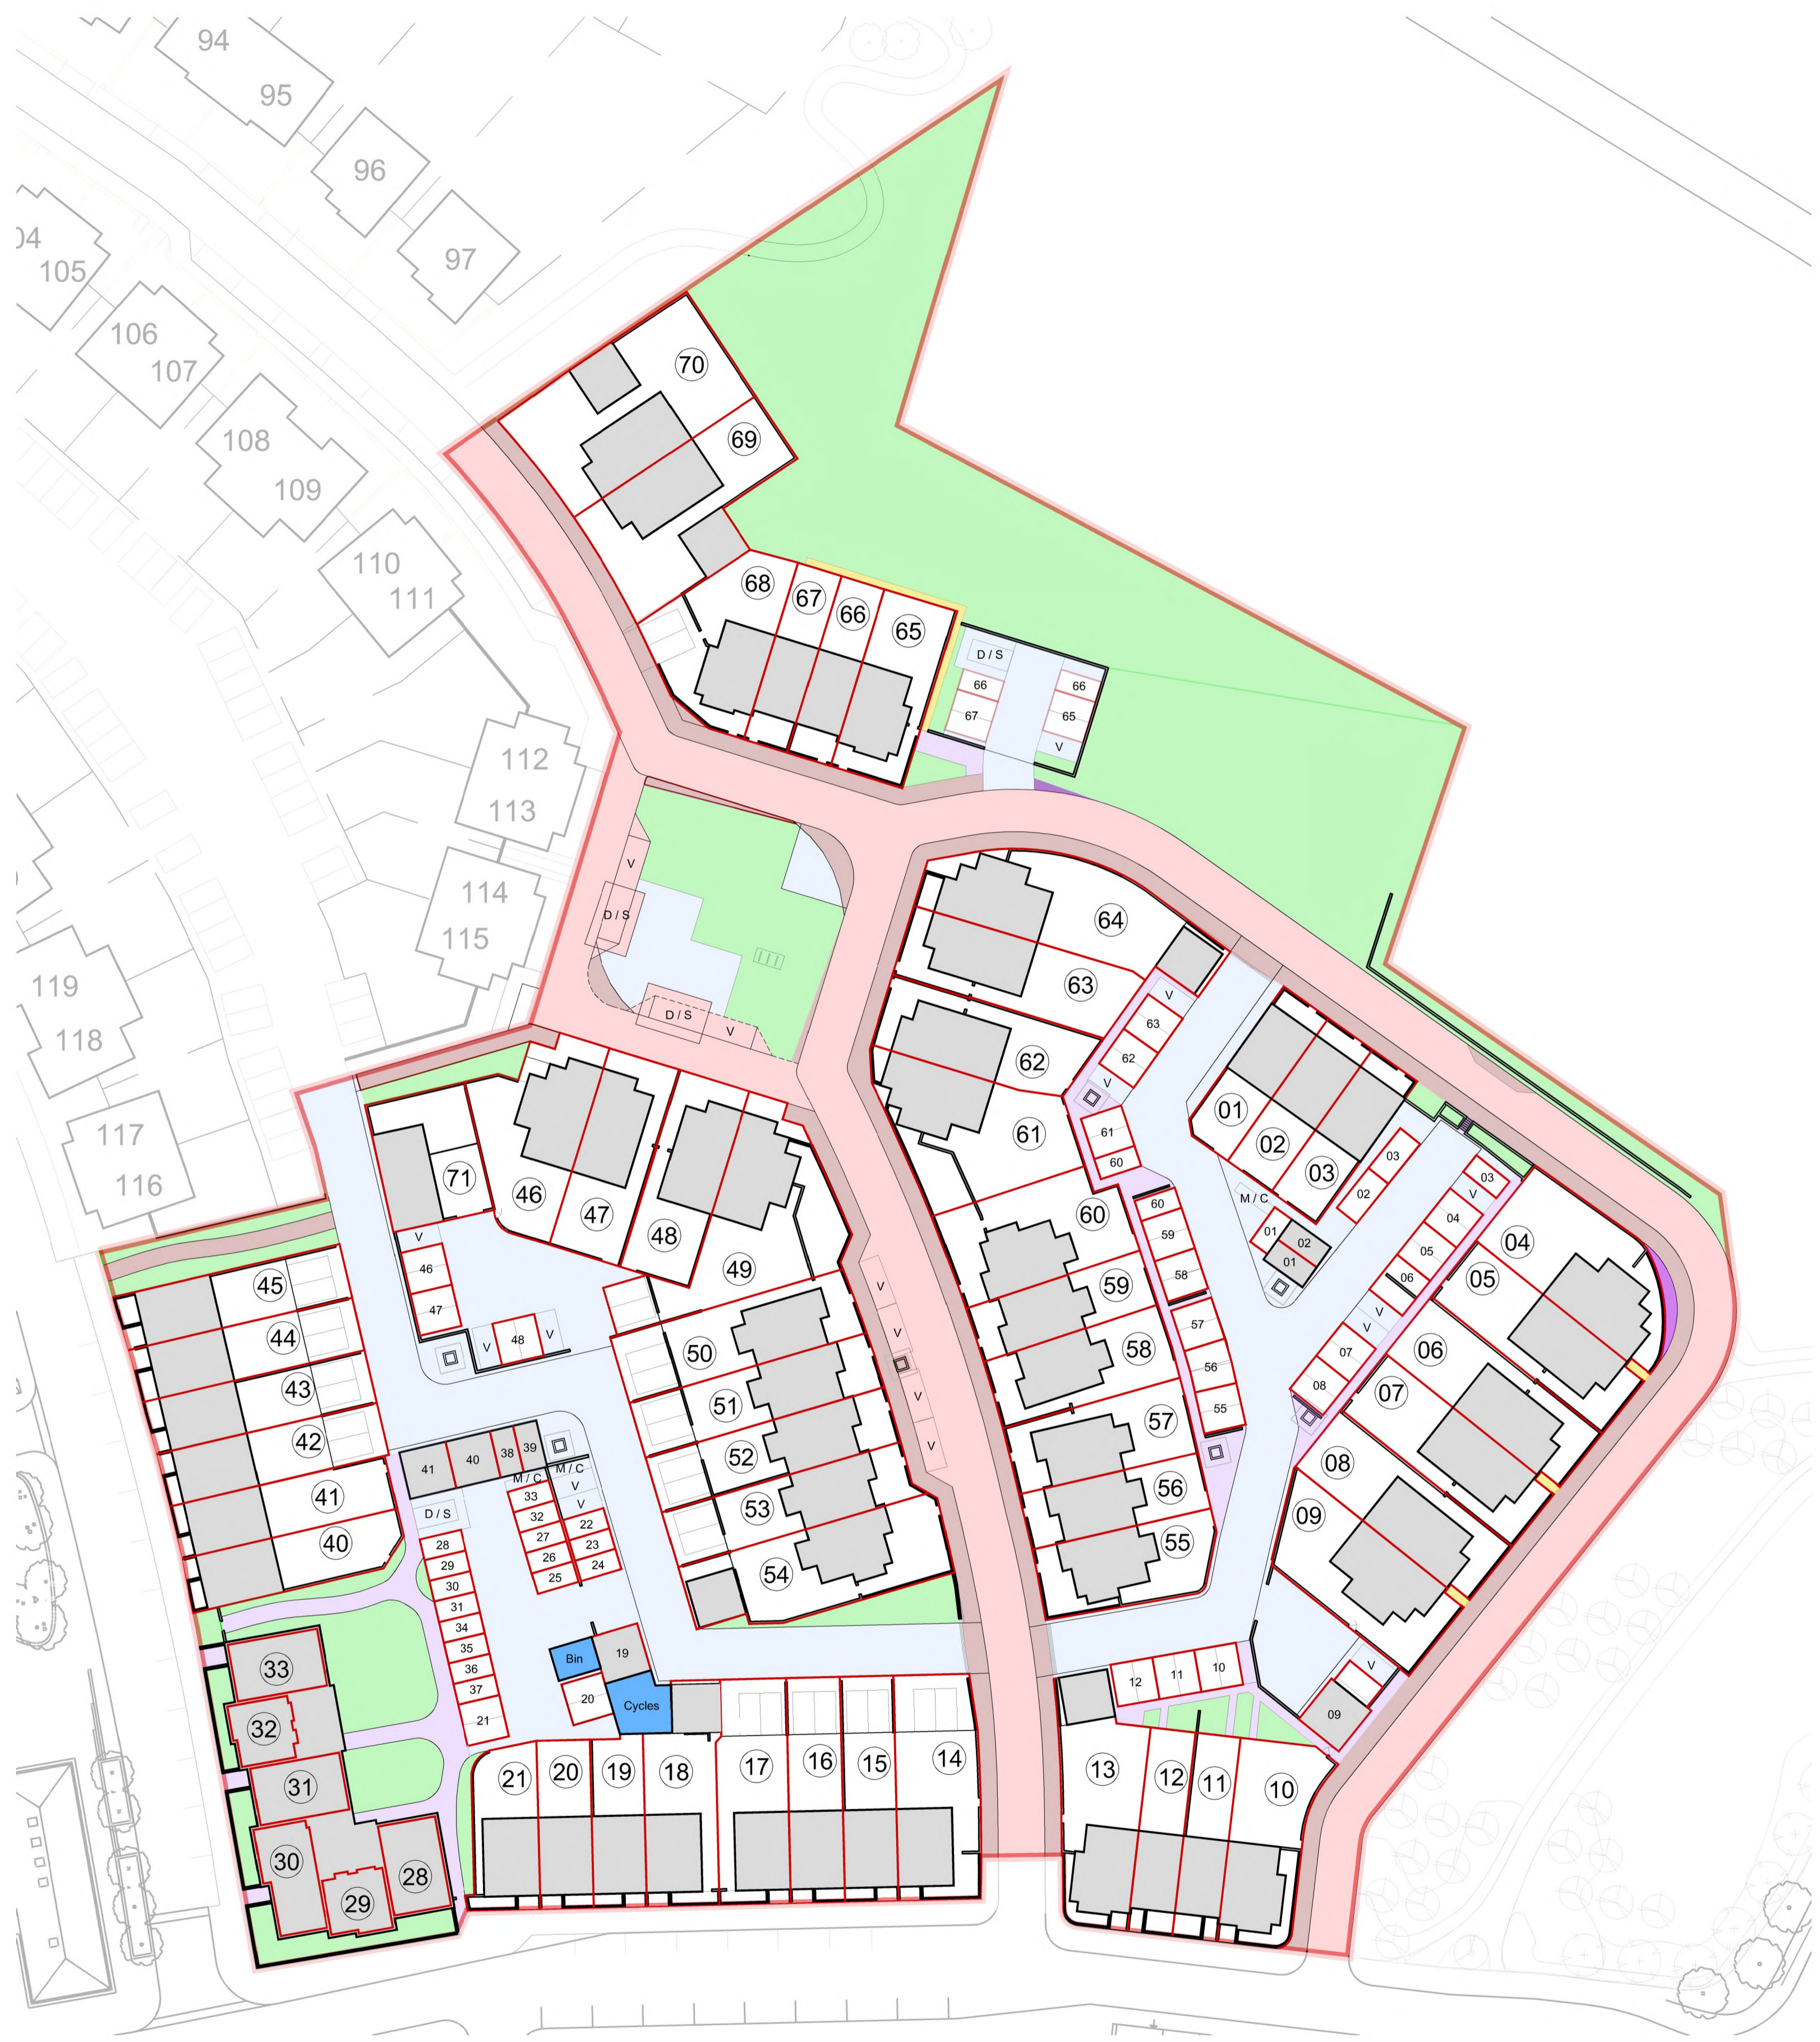

- KEY:
- Road to be adopted
 - Pavement to be adopted
 - Road to be non adopted
 - Pavement to be non adopted
 - Area to be landscaped
 - Shared access (plots 4/5, 6/7, 8/9, 66/67)
 - Verge to be adopted
 - Communal bin & cycle store serving flats

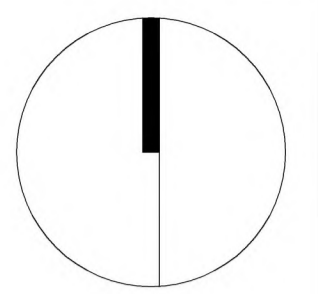

Notes:

FOR COMMENT	
Date	Description
06/12/17	D Visitor, disabled and motorbike spaces noted, spaces allocated to flats now shown.
09/11/17	C Minor amendments following feedback from Fairhurst
07/09/17	B Colour of communal bin and bike store amended.
05/09/17	A Minor amendments to "Cala Diamond" following meeting and discussions with client.

Ordnance Survey material is reproduced with the permission of the controller of Her Majesty's Stationery Office
Crown Copyright reserved


Project:
Phase 1 Grandhome Development
CALA Homes (North) Limited

Title:
Site Layout Plan : Deed of Conditions
Phase 1 (First Floor Flats)


Scale: 1:500 @ A1	Date: Aug. '17
Drawn:	Computer File:
Drawing No: 10524 / L(9)02	Rev: D

HALLIDAY FRASER MUNRO
CHARTERED ARCHITECTS • PLANNING CONSULTANTS
ABERDEEN • BELFAST • DUNDEE • EDINBURGH • LEEDS • LONDON

CARDEN CHURCH, 6 CARDEN PLACE, ABERDEEN AB10 1UR
TEL: (01224) 388700 FAX: (01224) 388777

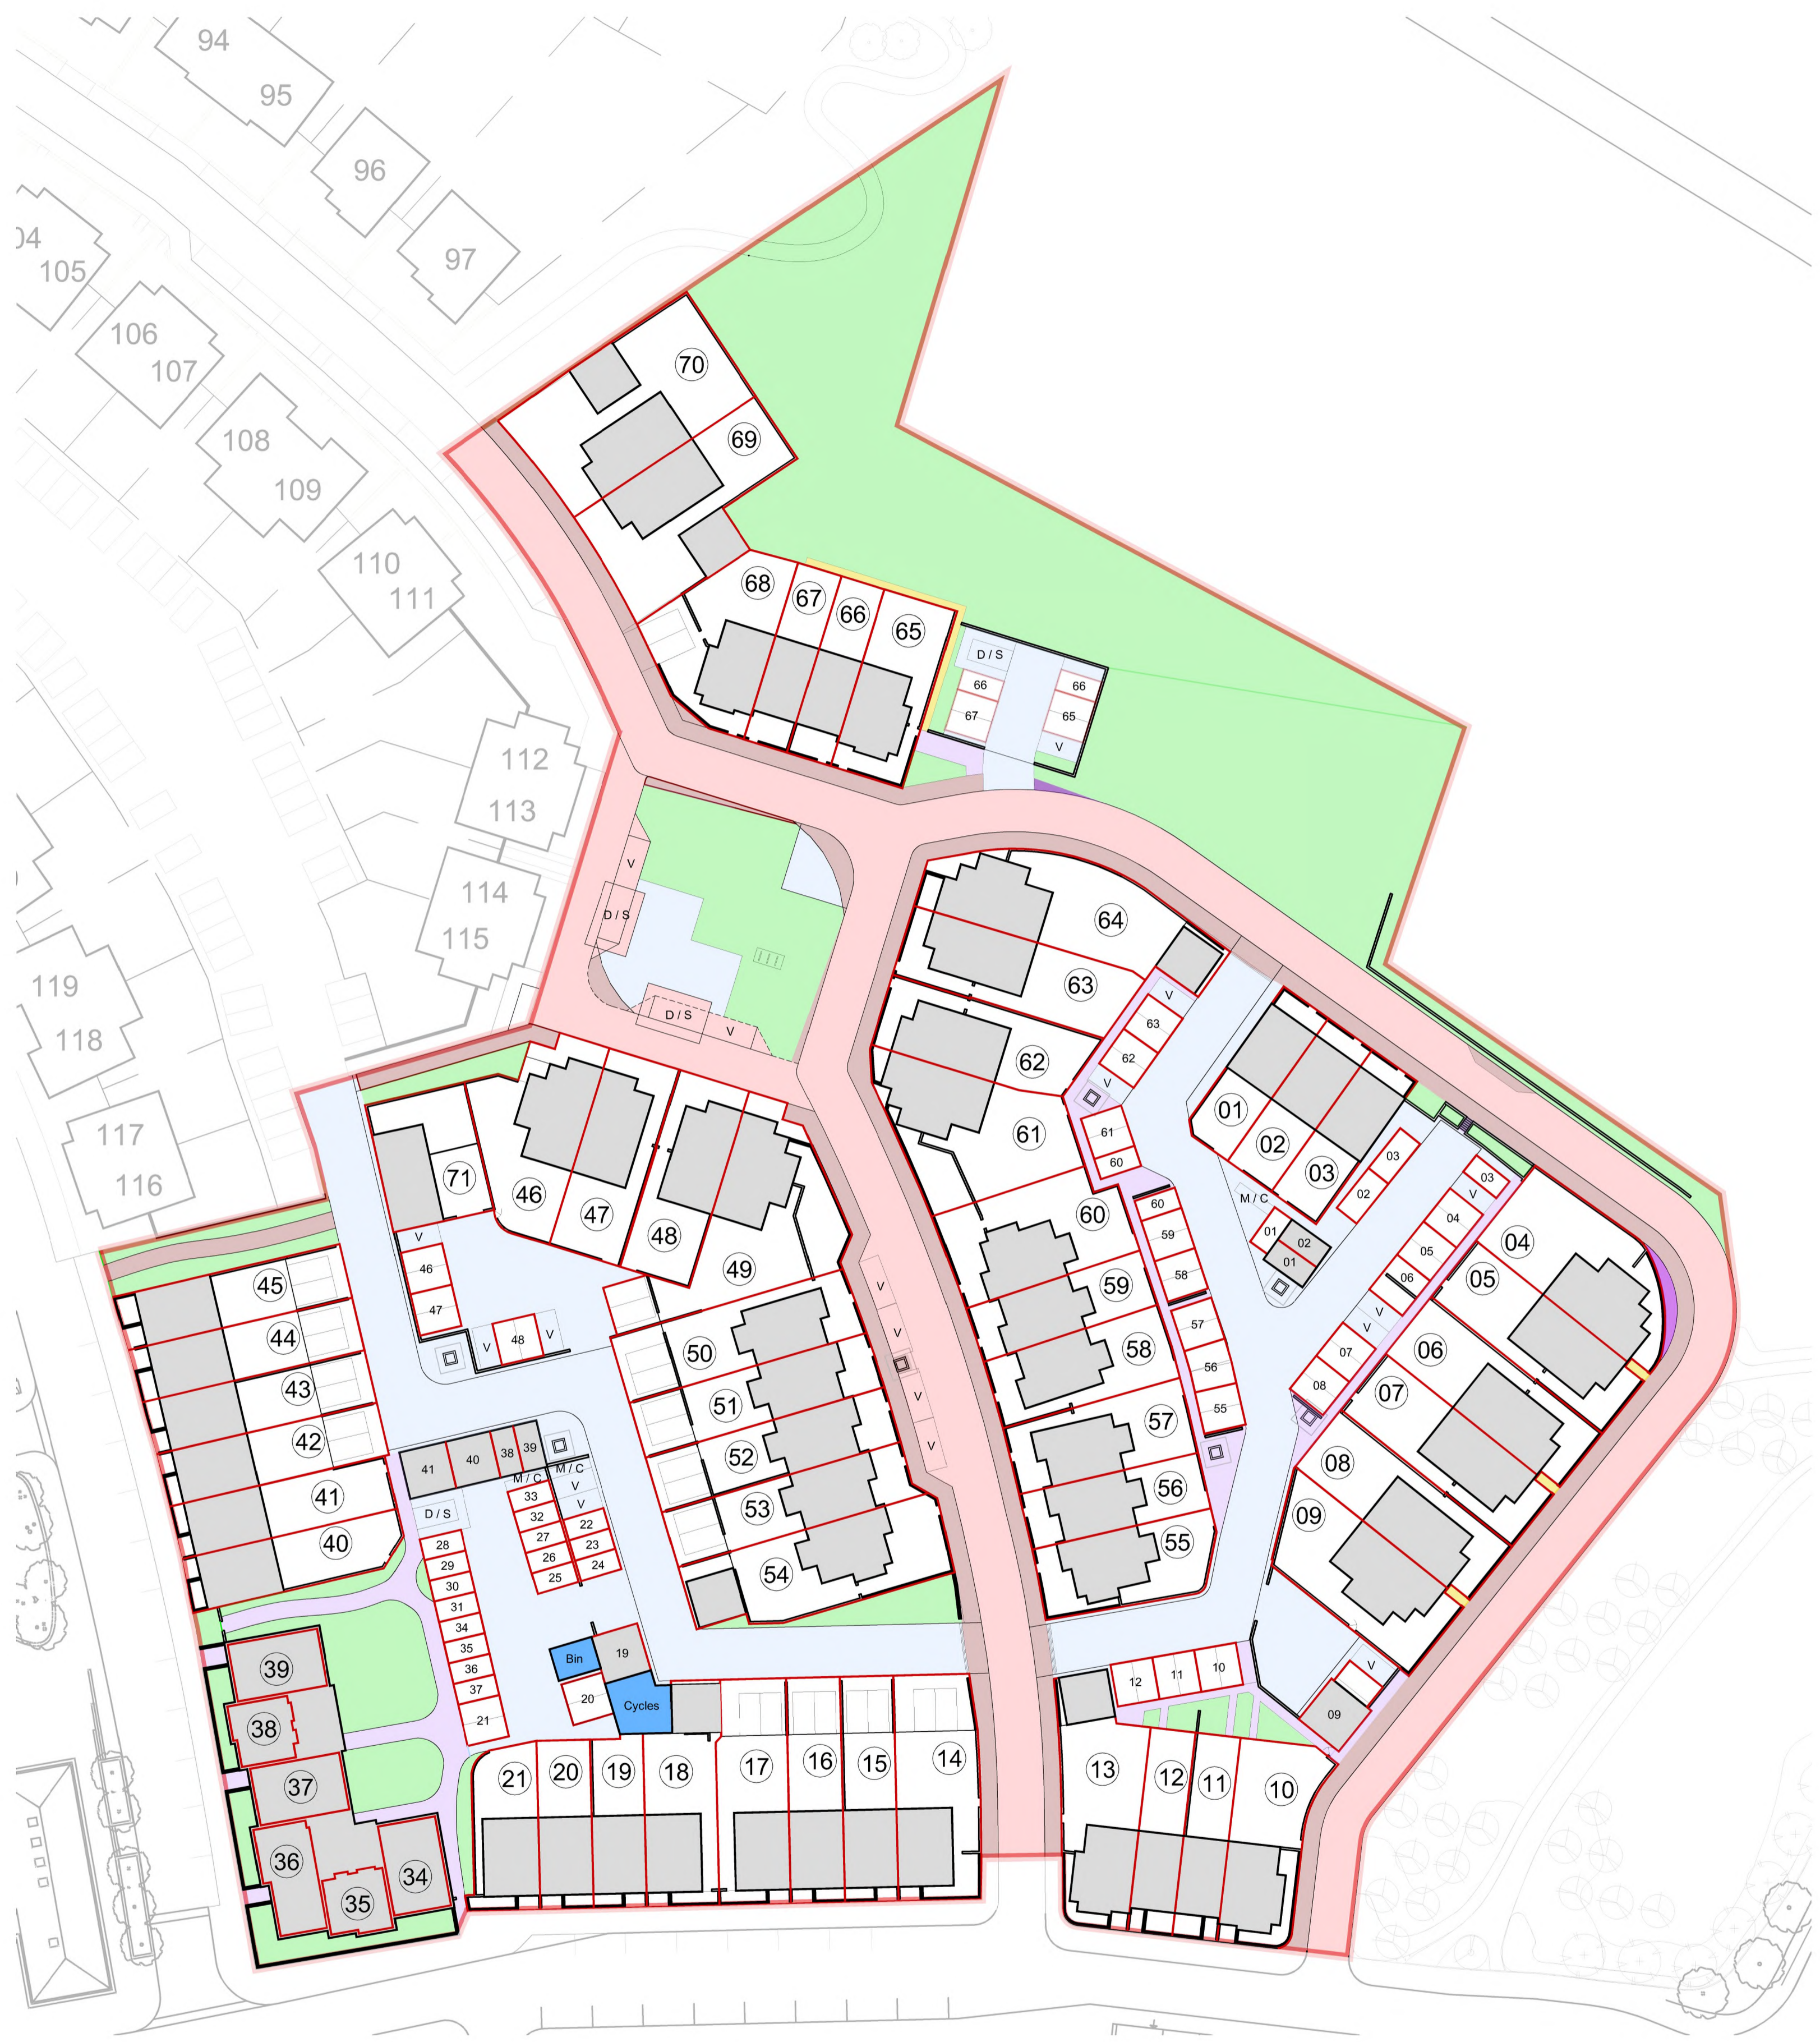

- KEY:
- Road to be adopted
 - Pavement to be adopted
 - Road to be non adopted
 - Pavement to be non adopted
 - Area to be landscaped
 - Shared access (plots 4/5, 6/7, 8/9, 66/67)
 - Verge to be adopted
 - Communal bin & cycle store serving flats

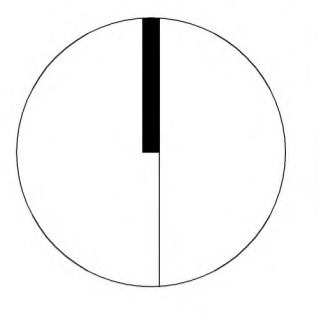

Notes:

FOR COMMENT	
Date	Description
06/12/17	D Visitor, disabled and motorbike spaces noted, spaces allocated to flats now shown.
09/11/17	C Minor amendments following feedback from Fairhurst
7/09/17	B Colour of communal bin and bike store amended.
05/09/17	A Minor amendments to "Cala Diamond" following meeting and discussions with client.

Ordnance Survey material is reproduced with the permission of the controller of Her Majesty's Stationery Office
Crown Copyright reserved

Project:
Phase 1 Grandhome Development
CALA Homes (North) Limited

Title:
Site Layout Plan : Deed of Conditions
Phase 1 (Second Floor Flats)

Scale: 1:500 @ A1	Date: Aug. '17
Drawn:	Computer File:
Drawing No: 10524 / L(9)03	Rev: D

HALLIDAY FRASER MUNRO
CHARTERED ARCHITECTS • PLANNING CONSULTANTS
ABERDEEN • BELFAST • DUNDEE • EDINBURGH • LEEDS • LONDON

GARDEN CHURCH, 6 GARDEN PLACE, ABERDEEN AB10 1UR
TEL: (01224) 388700 FAX: (01224) 388777