

The Development registered under title MID217680 and plots 16, 142, 143, 156 to 158, 161, 166, 167, 175 & 177 within have been DPA approved.

The Keeper - 05 September 2024

Keeper for the Registers of Scotland



Cainlee House, Callendar Business Park
Callendar Road, Falkirk, FK1 1XE.
Tel 01324 600000 Fax 01324 600001
www.cala.co.uk

JOB TITLE


**Cammo
Edinburgh**

DRAWING TITLE


**Development Plan Approval
Ground Floor**

SCALE: 1:1000 SHEET SIZE: A1 DATE: March 2020

DRAWN BY: SH	PRELIMINARY	FINAL
CHECKED BY: DS		
CENTRAL MASTERED	DEVELOPMENT MASTERED	
SITE	McCOSKER	VER MOD DRG No. REV PLOT
EA00175		(DPA)001 v11 -

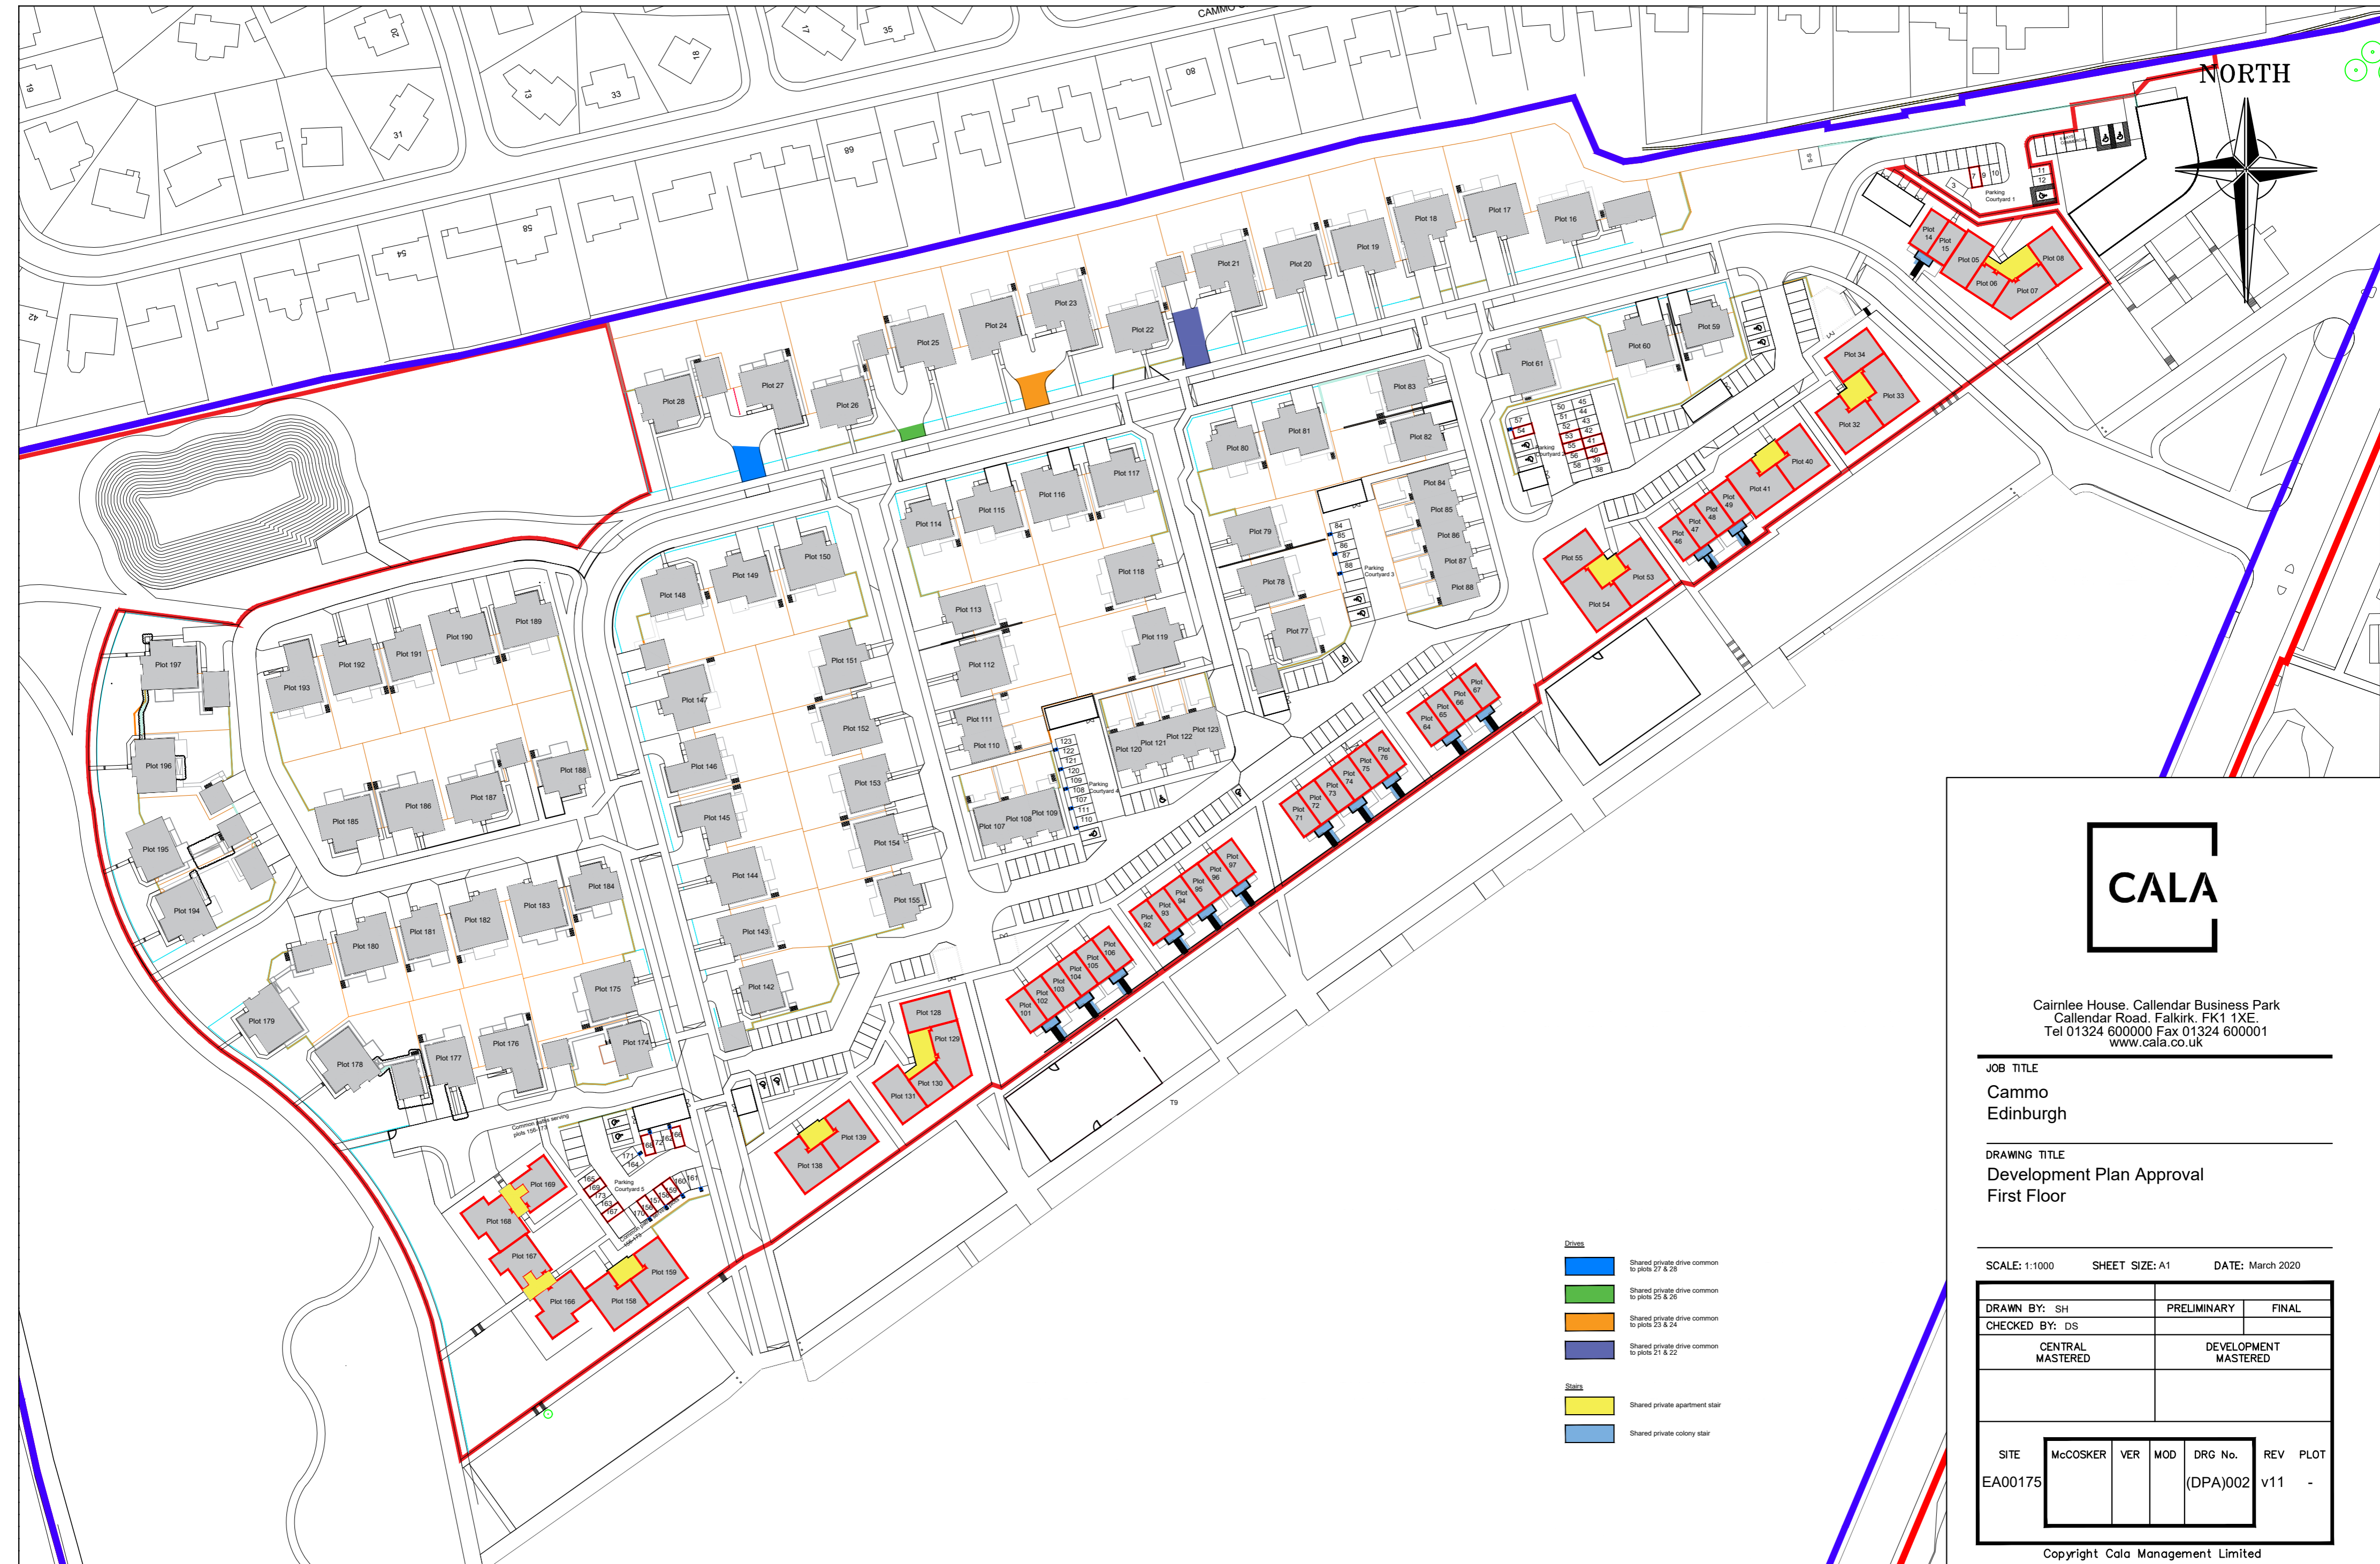

NORTH

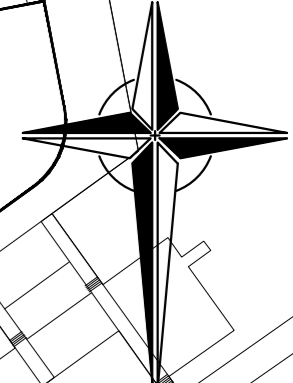

Cairnlee House, Callendar Business Park
 Callendar Road, Falkirk, FK1 1XE.
 Tel 01324 600000 Fax 01324 600001
 www.cala.co.uk

JOB TITLE
**Cammo
 Edinburgh**


DRAWING TITLE
**Development Plan Approval
 First Floor**

SCALE: 1:1000 SHEET SIZE: A1 DATE: March 2020


DRAWN BY: SH	PRELIMINARY	FINAL
CHECKED BY: DS		
CENTRAL MASTERED	DEVELOPMENT MASTERED	

SITE	McCOSKER	VER	MOD	DRG No.	REV	PLOT
EA00175				(DPA)002	v11	-

- Drives**
- Shared private drive common to plots 27 & 28
 - Shared private drive common to plots 23 & 24
 - Shared private drive common to plots 23 & 24
 - Shared private drive common to plots 21 & 22
- Stairs**
- Shared private apartment stair
 - Shared private colony stair

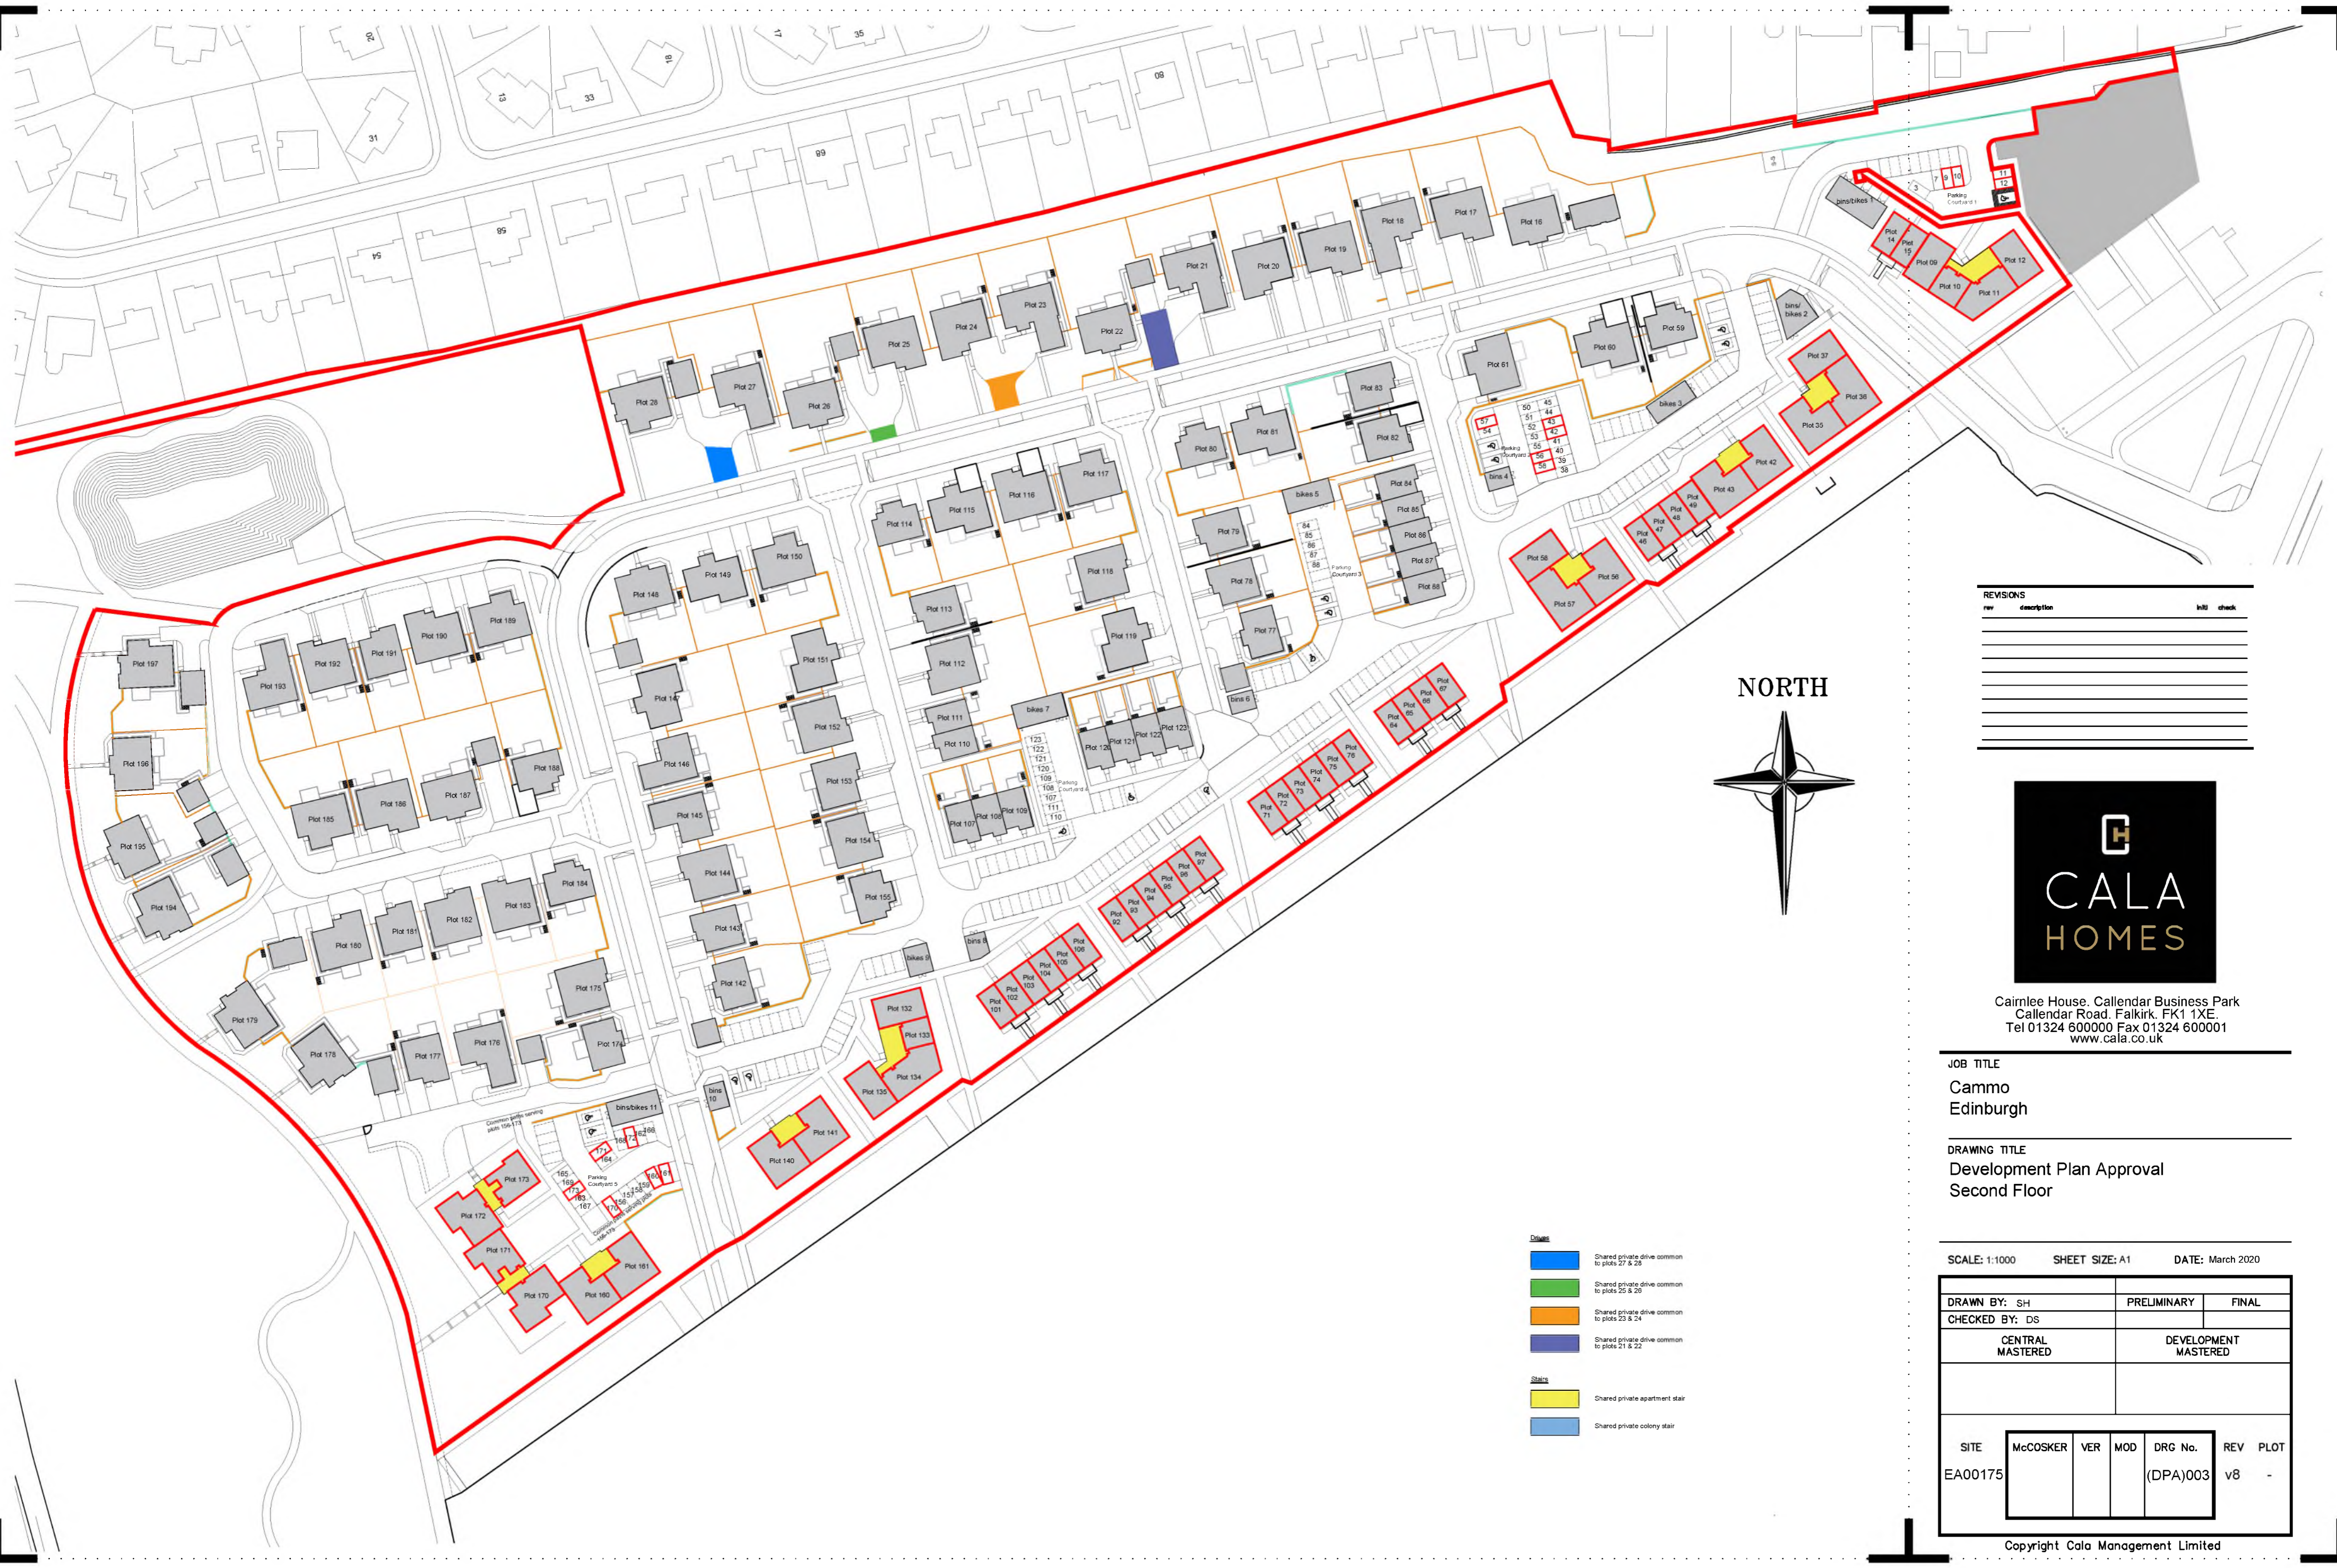

REVISIONS			
rev	description	into	check

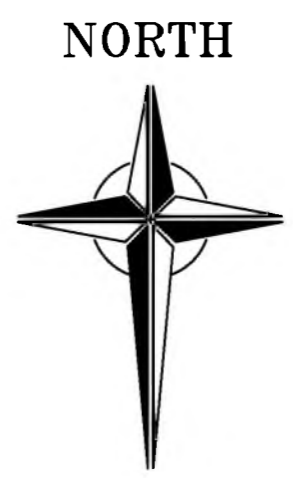

Cairnlee House, Callendar Business Park
 Callendar Road, Falkirk, FK1 1XE
 Tel 01324 600000 Fax 01324 600001
 www.cala.co.uk

JOB TITLE
**Cammo
 Edinburgh**


DRAWING TITLE
**Development Plan Approval
 Second Floor**

SCALE: 1:1000 SHEET SIZE: A1 DATE: March 2020

DRAWN BY: SH	PRELIMINARY	FINAL
CHECKED BY: DS		
CENTRAL MASTERED	DEVELOPMENT MASTERED	

- Drives**
- Shared private drive common to plots 27 & 28
 - Shared private drive common to plots 23 & 24
 - Shared private drive common to plots 23 & 24
 - Shared private drive common to plots 21 & 22
- Stairs**
- Shared private apartment stair
 - Shared private colony stair

SITE	McCOSKER	VER	MOD	DRG No.	REV	PLOT
EA00175				(DPA)003	v8	-

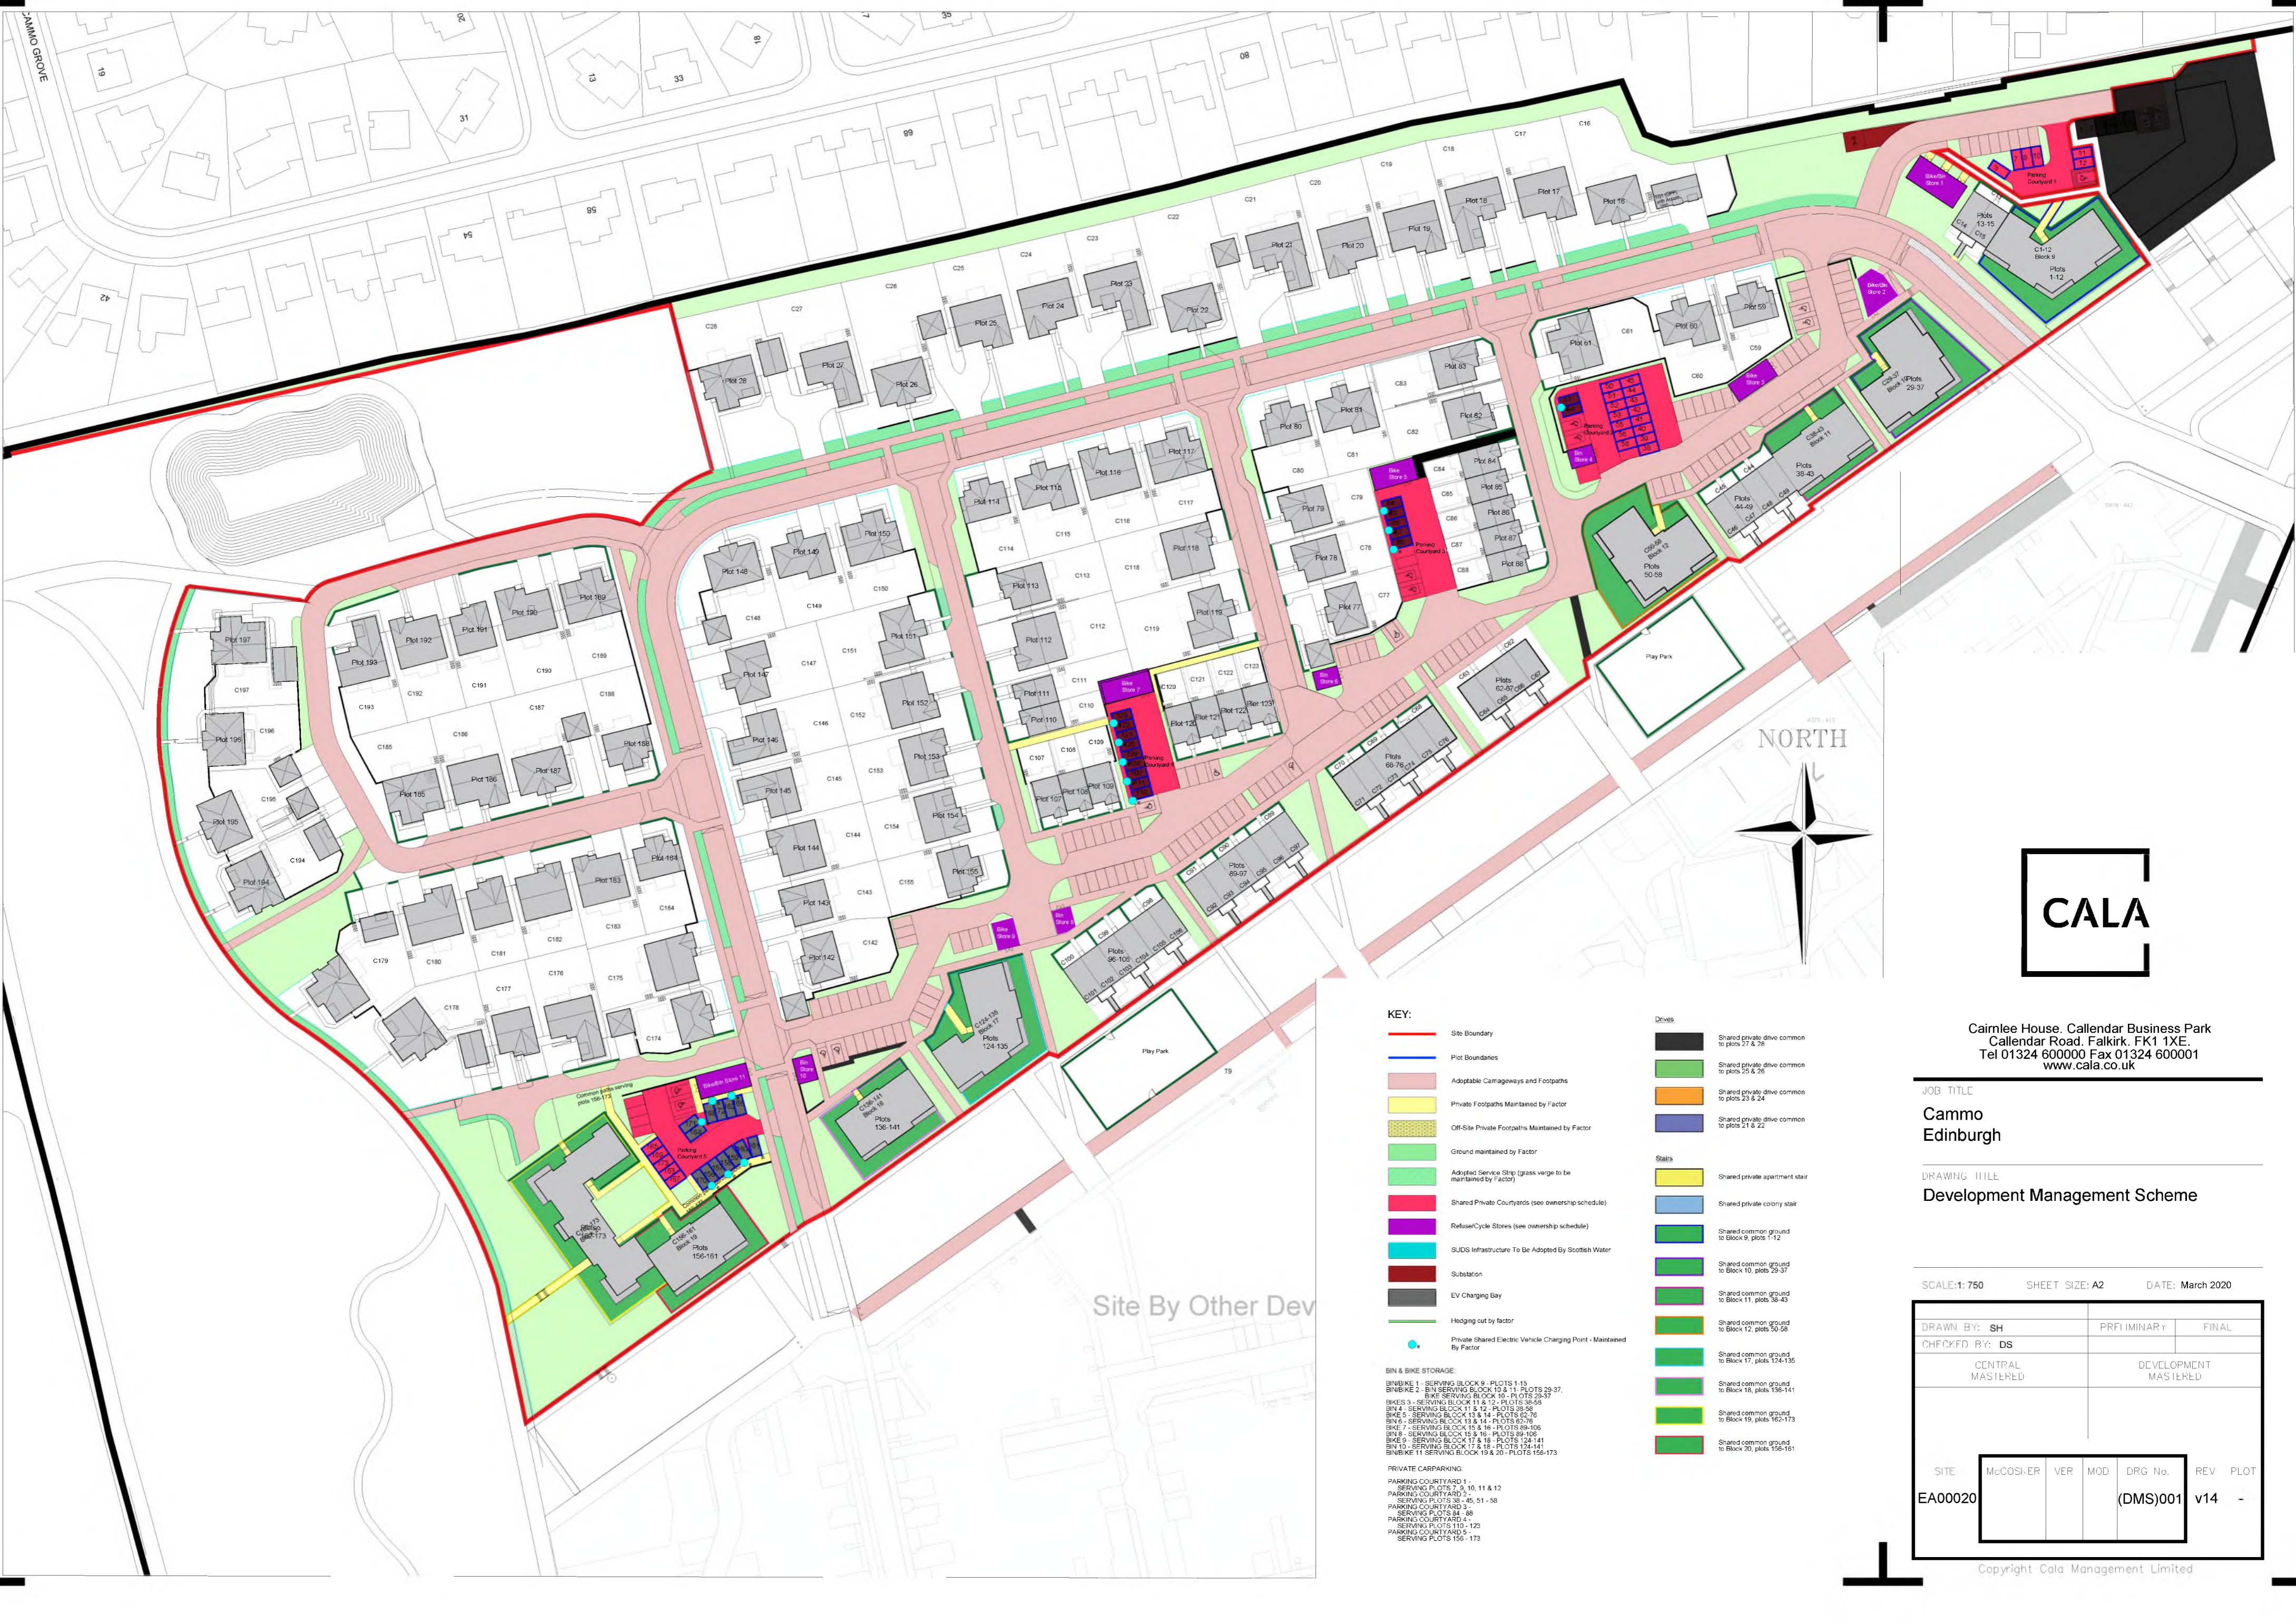

Cairnlee House, Callendar Business Park
 Callendar Road, Falkirk, FK1 1XE
 Tel 01324 600000 Fax 01324 600001
 www.cala.co.uk

JOB TITLE
**Cammo
 Edinburgh**

DRAWING TITLE
Development Management Scheme

SCALE: 1:750 SHEET SIZE: A2 DATE: March 2020

DRAWN BY: SH	PRF. IMINARY	FINAL
CHECKED BY: DS	CENTRAL MASTERED	DEVELOPMENT MASTERED
SITE EA00020	McCOSKER VER. MOD. DRG No. (DMS)001	REV. PLOT v14 -

- KEY:**
- Site Boundary
 - Plot Boundaries
 - Adoptable Carriageways and Footpaths
 - Private Footpaths Maintained by Factor
 - Off-Site Private Footpaths Maintained by Factor
 - Ground maintained by Factor
 - Advised Service Strip (grass verge to be maintained by Factor)
 - Shared Private Courtyards (see ownership schedule)
 - Refuse/Cycle Stores (see ownership schedule)
 - SUDS Infrastructure To Be Adopted By Scottish Water
 - Substation
 - EV Charging Bay
 - Hedging cut by factor
 - Private Shared Electric Vehicle Charging Point - Maintained By Factor
- Drives**
- Shared private drive common to plots 27 & 28
 - Shared private drive common to plots 23 & 26
 - Shared private drive common to plots 23 & 24
 - Shared private drive common to plots 2 & 22
- Stairs**
- Shared private apartment stair
 - Shared private colony stair
 - Shared common ground to Block 9, plots 1-12
 - Shared common ground to Block 10, plots 29-37
 - Shared common ground to Block 11, plots 38-43
 - Shared common ground to Block 12, plots 50-58
 - Shared common ground to Block 13, plots 124-135
 - Shared common ground to Block 14, plots 136-141
 - Shared common ground to Block 15, plots 150-173
 - Shared common ground to Block 20, plots 155-175
- BIN & BIKE STORAGE:**
- BINBIKE 1 - SERVING BLOCK 9 - PLOTS 1-15
 - BINBIKE 2 - BIN SERVING BLOCK 10 & 11 - PLOTS 29-37
 - BINBIKE 3 - SERVING BLOCK 11 & 12 - PLOTS 38-58
 - BIN 4 - SERVING BLOCK 13 & 14 - PLOTS 62-76
 - BIN 5 - SERVING BLOCK 15 & 16 - PLOTS 89-106
 - BIN 6 - SERVING BLOCK 17 & 18 - PLOTS 124-141
 - BIN 7 - SERVING BLOCK 19 & 20 - PLOTS 155-175
- PRIVATE CARPARKING:**
- PARKING COURTYARD 1 - SERVING PLOTS 7, 9, 10, 11 & 12
 - PARKING COURTYARD 2 - SERVING PLOTS 38-45, 51-58
 - PARKING COURTYARD 3 - SERVING PLOTS 84-88
 - PARKING COURTYARD 4 - SERVING PLOTS 110-123
 - PARKING COURTYARD 5 - SERVING PLOTS 156-173

Site By Other Dev